


INTERIOR DESIGN DRAWING LIST

DESCRIPTION	SHEET No.
Basement Construction Plan	ID1.1.1
Basement Reflected Ceiling Plan	ID1.1.2
Basement Furniture, Power & Communications Plan	ID1.1.3
Basement Floor Finishes Plan	ID1.1.4
Basement Wall Finishes Plan	ID1.1.5
Level 01 Construction Plan	ID1.2.1
Level 01 Reflected Ceiling Plan	ID1.2.2
Level 01 Furniture, Power & Communications Plan	ID1.2.3
Level 01 Floor Finishes Plan	ID1.2.4
Level 01 Wall Finishes Plan	ID1.2.5
Level 02 Construction Plan	ID1.3.1
Level 02 Reflected Ceiling Plan	ID1.3.2
Level 02 Furniture, Power & Communications Plan	ID1.3.3
Level 02 Floor Finishes Plan	ID1.3.4
Level 02 Wall Finishes Plan	ID1.3.5
Interior Elevations	ID2.01
Interior Elevations	ID2.02
Interior Elevations	ID2.03
Interior Elevations	ID2.04
Interior Elevations	ID2.05
Interior Elevations	ID2.06
Interior Elevations	ID2.07
Interior Elevations	ID2.08
Interior Elevations	ID2.09
Interior Elevations	ID2.10
Reserved	ID2.11
Reserved	ID2.12
Reserved	ID2.13
Reserved	ID2.14
Interior Elevations	ID2.15
Interior Elevations	ID2.16
Interior Elevations	ID2.17
Interior Elevations	ID2.18
Interior Elevations	ID2.19
Interior Elevations	ID2.20
Interior Elevations	ID2.21
Washroom Details	ID3.1.1
Washroom Details	ID3.1.2
Arch. Details	ID4.1.1
Arch. Details	ID4.1.2
Arch. Details	ID4.1.3
Arch. Details	ID4.1.4
Arch. Details	ID4.1.5
Arch. Details	ID4.1.6
Arch. Details	ID4.1.7
Arch. Details	ID4.1.8
Arch. Details	ID4.1.9
Arch. Details	ID4.1.10
Arch. Details	ID4.1.11
Arch. Details	ID4.1.12
Arch. Details	ID4.1.13
Ceiling Details	ID4.2.1
Door Details	ID4.3.1
Floor Details	ID4.4.1
Elevator Cab Details	ID4.5.1
Millwork Details	ID4.6.1
Millwork Details	ID4.6.2
Millwork Details	ID4.6.3

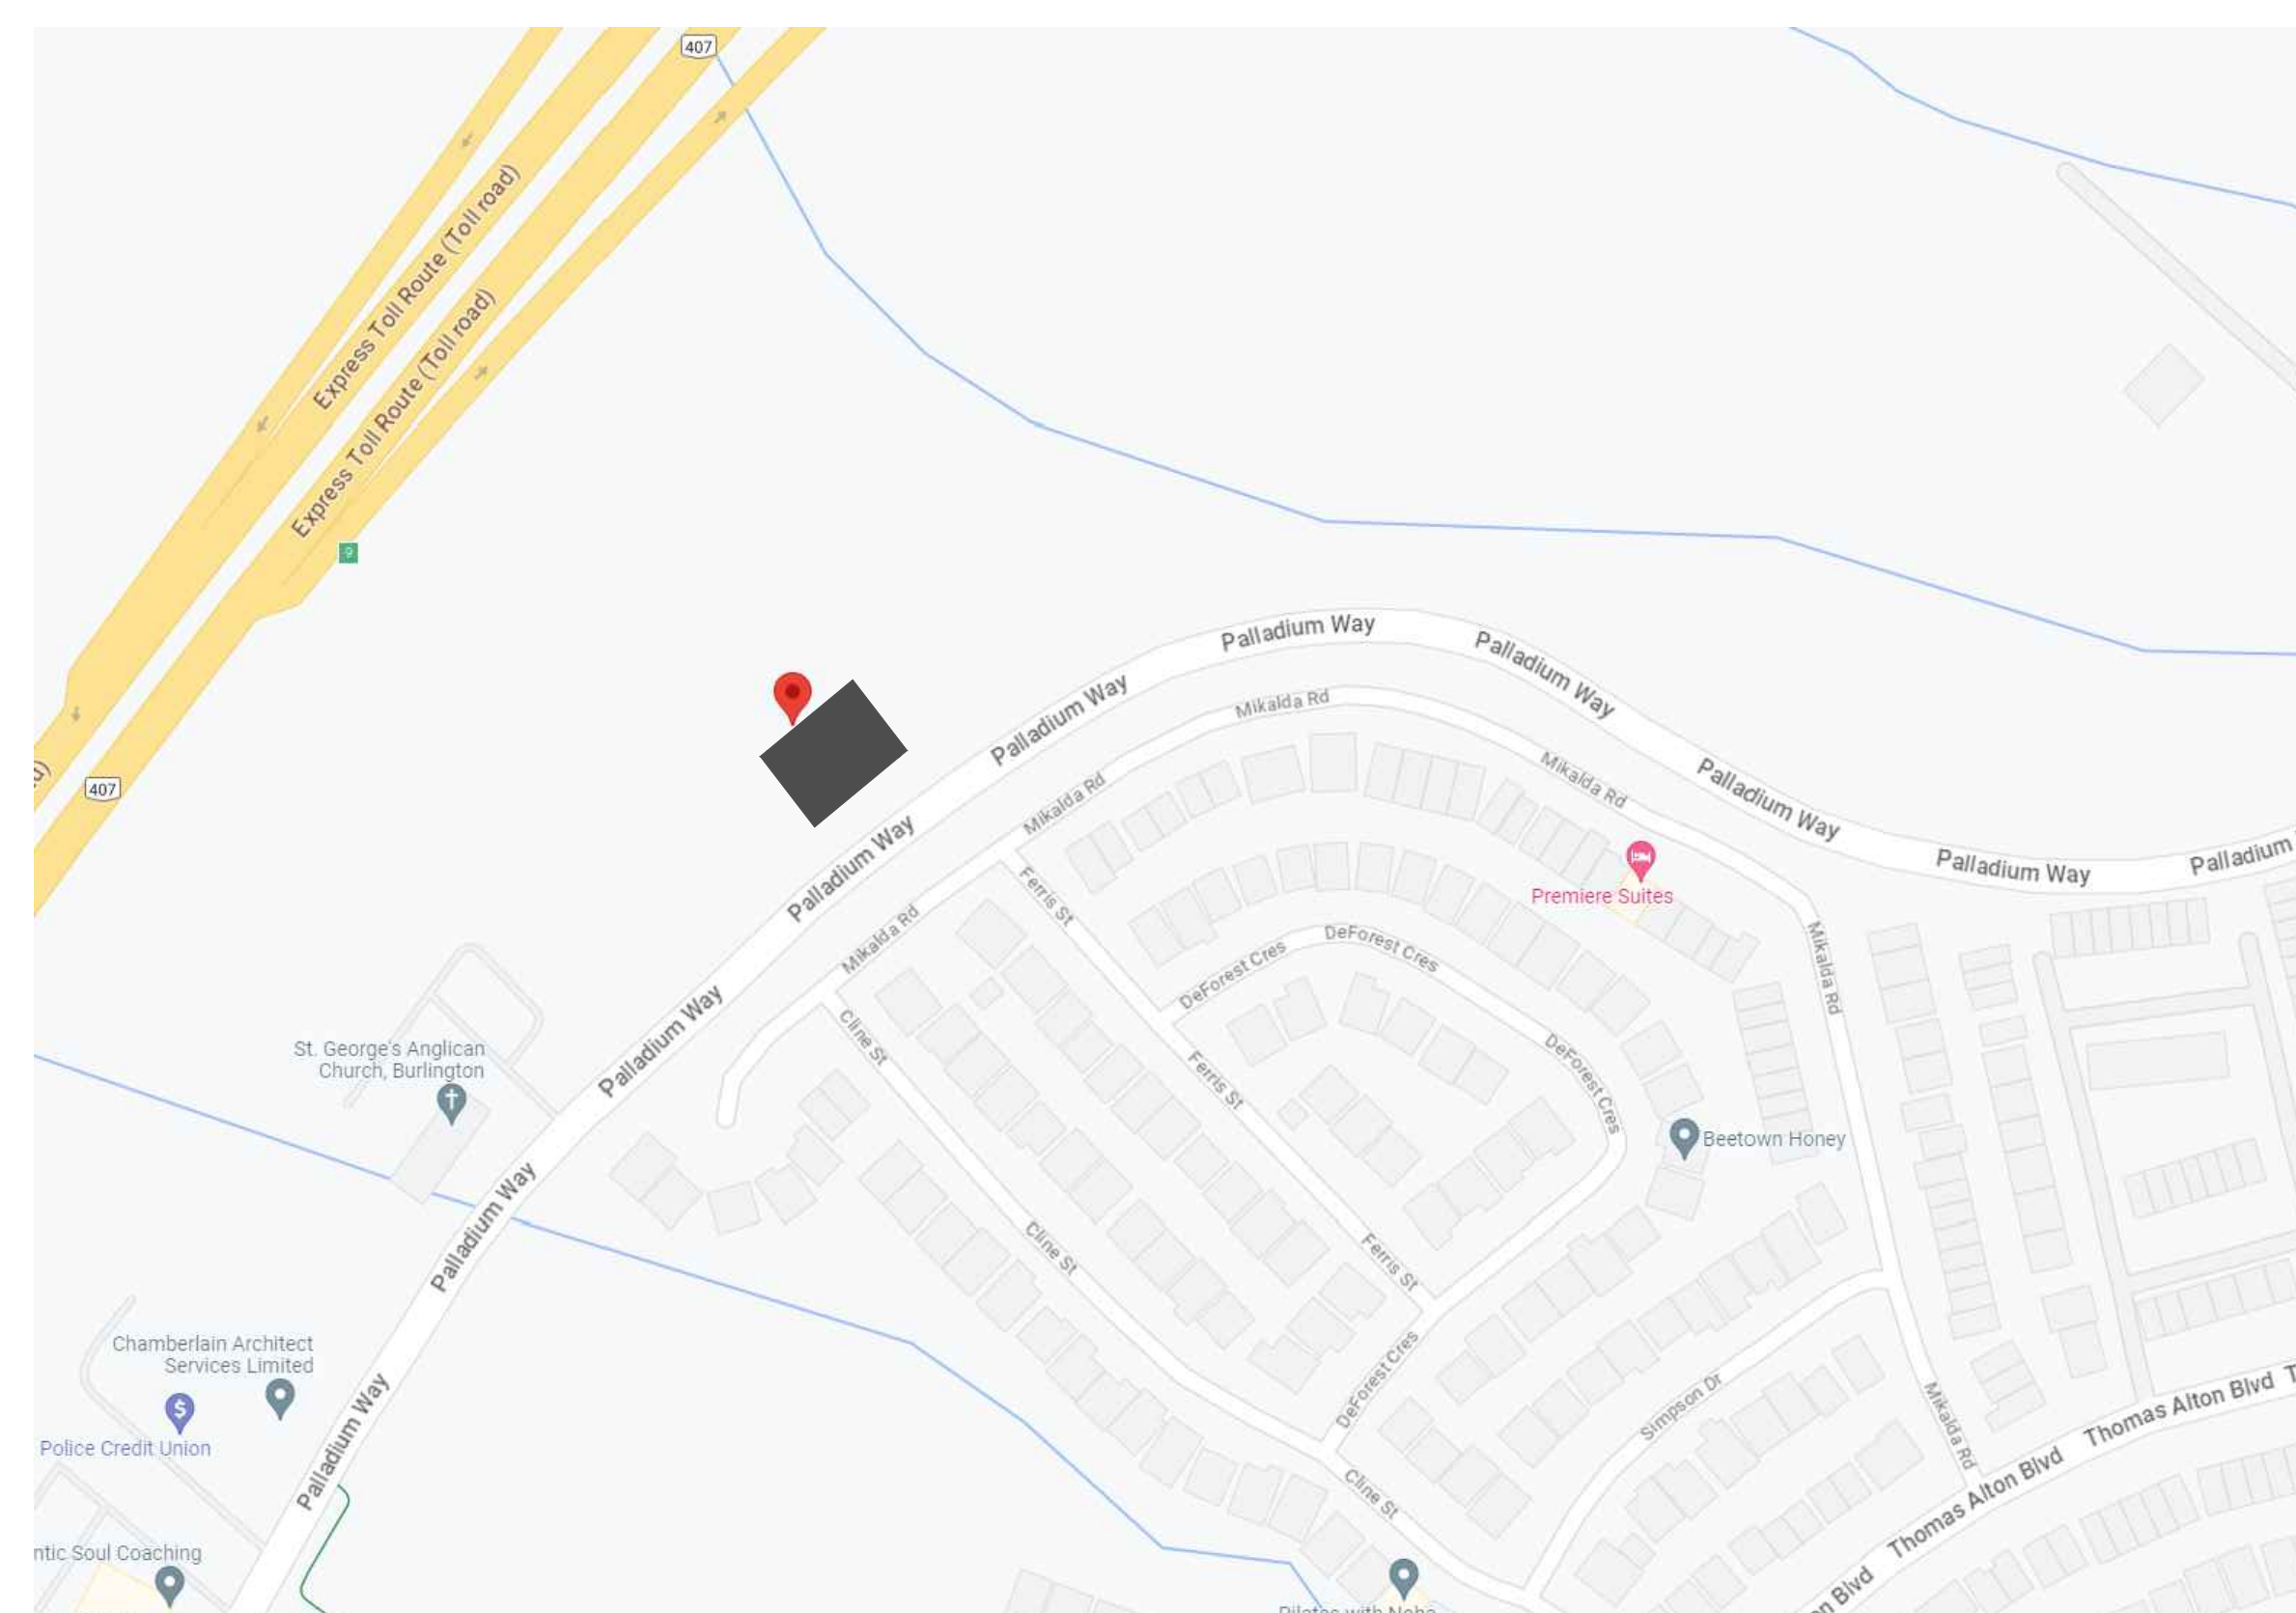

Key Plan N.T.S.

Issued for: 100 % Tender

14 Aug 2023

HALTON ISLAMIC ASSOCIATION (HIA)
 Halton Islamic Association
 4310 Fairview St.
 Burlington, Ontario
 Project No: 2022158

AL-RAHMAH MOSQUE
 4721 PALLADIUM WAY,
 BURLINGTON, ONTARIO

FIGUR3
 200 - 200 University Avenue
 Toronto Ontario Canada M5H 3C6
 T 416-363-6993 figur3.com

LEGEND:	
SYMBOL	DESCRIPTION
	INDICATES AREA NOT IN CONTRACT
	SYMBOL DENOTES ROOM NAME & NUMBER
	INDICATES DETAIL #
	INDICATES PAGE #
	CALLOUT BUBBLE
	SECTION BUBBLE
	APPLIANCE + PLUMBING TAG
	HARDWARE TAG
	SYMBOL DENOTES DOOR NUMBER
	BASE TYPE FINISH
	FINISH TAG
	REVISION #

FURNITURE, POWER AND COMMUNICATION LEGEND	
REFERENCE ELECTRICAL ENGINEERS DRAWINGS FOR DESCRIPTION OF ALL OUTLETS INDICATED ON DRAWINGS.	
SYMBOL	DESCRIPTION
	TELEVISION
	UNDER COUNTER FRIDGE
	DISHWASHER
	FRIDGE
	MICROWAVE
	OVER THE RANGE MICROWAVE
	HOOD VENT
	COFFEE MAKER
	WINE FRIDGE
	OVEN
	COOKTOP
	WARMING DRAWER
	ICE MAKER
	RECYCLING PULL OUT
	GARBAGE PULL OUT
	WALL MOUNTED DUPLEX RECEPTACLE AS SPECIFIED BY ELECTRICAL ENGINEER.
	WALL MOUNTED GFI DUPLEX RECEPTACLE AS SPECIFIED BY ELECTRICAL ENGINEER.
	POWERLINE
	WALL MOUNTED SPLIT DATA & VOICE OUTLET AS SPECIFIED BY AV CONSULTANT
	NEW FLOOR MOUNTED DUPLEX RECEPTACLE AS SPECIFIED BY ELECTRICAL CONSULTANT
	MAGNETIC LOCK LOCATION. REFER TO ENGINEERS DWGS FOR SPECIFICATION.
	ELECTRIC STRIKE LOCATION. REFER TO ENGINEERS DWGS FOR SPECIFICATION.
	CARD READER LOCATION. REFER TO ENGINEERS DWGS FOR SPECIFICATION.
	PUSH BUTTON RELEASE LOCATION. REFER TO ENGINEERS DWGS FOR SPECIFICATION.
	AUTOMATIC DOOR OPENER LOCATION. REFER TO ENGINEERS DWGS FOR SPECIFICATION.
	PUSH TO LOCK BUTTON LOCATION. REFER TO ENGINEERS DWGS FOR SPECIFICATION.
	ASSISTANCE REQUIRED ANNUNCIATOR LOCATION. REFER TO ENGINEERS DWGS FOR SPECIFICATION.
	PUSH FOR ASSISTANCE BUTTON LOCATION. REFER TO ENGINEERS DWGS FOR SPECIFICATION.
	PUSH PAD ACTUATOR LOCATION. REFER TO ENGINEERS DWGS FOR SPECIFICATION.
	LED OCCUPIED LIGHT LOCATION. REFER TO ENGINEERS DWGS FOR SPECIFICATION.
	ASSISTANCE REQUIRED BUTTON LOCATION. REFER TO ENGINEERS DWGS FOR SPECIFICATION.

REFLECTED CEILING LEGEND:	
SYMBOL	DESCRIPTION
	FINISH
	CEILING HEIGHT
	INDICATES GWB CEILING. PAINT FINISH AS SPECIFIED.
	INDICATES EXPOSED CEILING
	INDICATES SUSPENDED T-BAR AND ACOUSTIC TILE CEILING.
	AREA OF BLOCKING IN CEILING FOR WINDOW TREATMENTS.
	INDICATES DRAPERY FOR WINDOW TREATMENTS.
	INDICATES MANUAL BLINDS FOR WINDOW TREATMENTS.
	NEW LED RECESSED DOWNLIGHT FIXTURE AS SPECIFIED ON ID SCHEDULE. TO BE REVIEWED AND APPROVED BY ELECTRICAL ENGINEER.
	NEW LED COVE LIGHT FIXTURE AS SPECIFIED ON ID SCHEDULE. TO BE REVIEWED AND APPROVED BY ELECTRICAL ENGINEER.
	NEW LED PENDANT LIGHT FIXTURE AS SPECIFIED ON ID SCHEDULE. TO BE REVIEWED AND APPROVED BY ELECTRICAL ENGINEER.
	NEW LED PENDANT LIGHT FIXTURE AS SPECIFIED ON ID SCHEDULE. TO BE REVIEWED AND APPROVED BY ELECTRICAL ENGINEER.
	NEW LED PENDANT LIGHT FIXTURE AS SPECIFIED ON ID SCHEDULE. TO BE REVIEWED AND APPROVED BY ELECTRICAL ENGINEER.
	NEW SURFACE MOUNTED LIGHT FIXTURE AS SPECIFIED ON ID SCHEDULE. TO BE REVIEWED AND APPROVED BY ELECTRICAL ENGINEER.
	NEW LED PENDANT LIGHT FIXTURE AS SPECIFIED ON ID SCHEDULE. TO BE REVIEWED AND APPROVED BY ELECTRICAL ENGINEER.
	NEW LED PENDANT LIGHT FIXTURE AS SPECIFIED ON ID SCHEDULE. TO BE REVIEWED AND APPROVED BY ELECTRICAL ENGINEER.
	NEW LED WALL SCONCE FIXTURE AS SPECIFIED ON ID SCHEDULE. TO BE REVIEWED AND APPROVED BY ELECTRICAL ENGINEER.
	NEW LED SUSPENSION LIGHT FIXTURE AS SPECIFIED ON ID SCHEDULE. TO BE REVIEWED AND APPROVED BY ELECTRICAL ENGINEER.
	NEW LED LIGHT BOX AS SPECIFIED ON ID SCHEDULE. TO BE REVIEWED AND APPROVED BY ELECTRICAL ENGINEER.
	NEW LED PENDANT LIGHT FIXTURE AS SPECIFIED ON ID SCHEDULE. TO BE REVIEWED AND APPROVED BY ELECTRICAL ENGINEER.
	FRAMELESS ACCESS PANEL – FINISH TO MATCH ADJACENT CEILINGS – REFER TO MECHANICAL DRAWINGS FOR SIZE AND SPECIFICATION

CONSTRUCTION GENERAL NOTES:

- ALL WORK IN THIS CONTRACT SHALL CONFORM TO THE REQUIREMENTS OF ALL EXISTING BY-LAWS, CODES, MUNICIPAL GOVERNMENTS & AUTHORITIES HAVING JURISDICTION OVER THIS PROJECT. OBTAIN REQUIRED APPROVALS AND PERMITS PRIOR TO STARTING ANY WORK ON SITE.
- CONTRACTOR SHALL COMPLY WITH BASE BUILDING WORK PROCEDURES AND REGULATIONS. PROTECT ALL BASE BUILDING SYSTEMS AND EQUIPMENT DURING CONSTRUCTION. THE CONTRACTOR IS RESPONSIBLE FOR THE REPAIRS OF ANY DAMAGES TO THE BASE BUILDING CAUSED BY CONTRACTOR AND/OR BY HIS/HER SUB-CONTRACTORS.
- THIS DRAWING TO BE READ IN CONJUNCTION WITH MECHANICAL AND ELECTRICAL ENGINEERS DRAWINGS AND SPECIFICATIONS. REPORT ANY CONFLICTS BETWEEN CONSULTANTS DRAWINGS TO FIGURE 3 FOR CLARIFICATION. ANY CONFLICTS, OMISSIONS OR DISCREPANCIES IN INTERIOR DESIGN DRAWINGS AND SPECIFICATIONS SHALL BE REPORTED TO FIGURE 3 PRIOR TO ANY WORK PROCEEDING FOR CLARIFICATION AND INSTRUCTIONS.
- UNLESS OTHERWISE NOTED ON PLAN OR DETAIL DRAWING, ALL PARTITIONS ARE TO BE CENTERED ON CEILING GRID, CEILING TILE OR WINDOW MULLION. ALL PARTITIONS SHOWN IN LINE WITH ONE FACE OF BASE BUILDING WALL OR COLUMN, SHALL BE CONSTRUCTED TO FINISH FLUSH AS ONE CONTINUOUS SURFACE. WHERE NEW PARTITIONS ABUT COLUMNS, RUN DRYWALL PAST FACE OF COLUMN, OBTAIN PARTITION CHALK LINE LAYOUT APPROVAL FROM FIGURE 3 PRIOR TO ANY WALL ERECTIONS.
- REVIEW PLANS, ELEVATIONS AND DETAILS FOR MILLWORK, SCREENS AND ALL WALL HUNG ITEMS AND DOORS (SLIDING AND PIVOT). ENSURE ADEQUATE FIRE RATED WOOD BLOCKING IS PROVIDED WITHIN PARTITIONS AND CEILING.
- CONTRACTOR TO PROVIDE ALL NECESSARY FASTENINGS, ANCHORS, BRACKET, ACCESSORIES AND SUPPORTS REQUIRED FOR FABRICATION OF THE WORK.
- CHECK AND VERIFY FLOOR LEVEL PRIOR TO ANY PARTITION LAYOUT, PROVIDE SKIM COAT ON FLOOR IF NECESSARY.
- GENERAL CONTRACTOR IS TO SUBMIT SHOP DRAWINGS FOR ALL MILLWORK ITEMS AND OTHER FABRICATED ITEMS FOR DESIGNER'S APPROVAL PRIOR TO WORK FABRICATIONS.
- WHERE 2 DIFFERENT PAINT FINISHES MEET ON ONE CONTINUOUS VERTICAL SURFACE (WALL OR BULKHEAD) PROVIDE 1/4" VERTICAL REVEAL, TYPICAL.
- ALL MILLWORK DIMENSIONS TO BE SITE VERIFIED PRIOR TO MANUFACTURING.
- MAILBOX RUN MUST HAVE A MINIMUM 150MM CLEARANCE ON BOTH SIDES IN THE MAILROOM DROP OFF AND PICK UP AREA.

FURNITURE, POWER AND COMMUNICATION GENERAL NOTES:

- ALL ELECTRICAL AND COMMUNICATIONS WORK TO COMPLY WITH CODE REQUIREMENTS AND AUTHORITIES HAVING JURISDICTION, REQUIREMENTS OF BUILDING LANDLORD, ENGINEERS DRAWINGS AND SPECIFICATIONS.
- ALL REQUIRED CHANGES ARE TO BE APPROVED BY DESIGNER PRIOR TO PROCEEDING WITH CHANGES FROM THE SUBMITTED CONSTRUCTION DOCUMENTS.
- REFER TO ENGINEERS DRAWINGS FOR CABLING AND OUTLET SPECIFICATIONS, CIRCUITING, PHASING, GROUNDING ETC. ANY DISCREPANCIES BETWEEN THIS DRAWING AND ENGINEERS DRAWINGS TO BE REPORTED TO DESIGN CONSULTANT FOR CLARIFICATION PRIOR TO INSTALLATION OF ANY OUTLET(S).
- FIGURE 3 DESIGN CONSULTANTS TO APPROVE ALL LOCATIONS OF OUTLETS AND FLOOR DRILLING PRIOR TO WORK PROCEEDING. ALL OUTLETS ARE TO BE MARKED ON FLOOR SLAB OR RAISED FLOOR PRIOR TO INSTALLATION.
- THIS DRAWING TO BE USED FOR THE PURPOSE OF LOCATION ONLY. ALL DIMENSIONS SHOWN ARE TO THE CENTER OF OUTLET OR TO THE CENTER OF A GROUP OF OUTLETS. UNLESS NOTED OTHERWISE, ALL POWER, TELEPHONE AND DATA OUTLETS TO BE MOUNTED AT 12" AFF ON CENTRE. UNLESS NOTED OTHERWISE, ALL OUTLETS TO BE CENTERED ON WALL WITH NICHE OR BETWEEN CORNER AND DOOR FRAME ON WALL ON WHICH THEY APPEAR.
- WHERE OUTLETS ARE MOUNTED ON OPPOSITE SIDES OF SAME PARTITION, STAGGER TO RETAIN ACOUSTIC ATTENUATION OF PARTITION.
- WHERE TWO OR MORE SINGLE OUTLETS ARE SHOWN SIDE BY SIDE, ENSURE GROUPING IS GANGED IN A SINGLE COVER PLATE TO A MAXIMUM OF 3 OUTLETS PER FACEPLATE UNLESS OTHERWISE INDICATED.
- REFER TO ELECTRICAL ENGINEER'S DRAWINGS FOR ALL SECURITY REQUIREMENTS.
- ALL NEW OUTLETS, SWITCHES AND COVER PLATES TO BE DECORA TYPE, COLOUR WHITE, UNLESS NOTED OTHERWISE.
- ALL WALL AND FLOOR CUTTING SHALL BE PATCHED AND MADE GOOD. ELECTRICAL CONTRACTOR SHALL BE RESPONSIBLE FOR CUTTING AND CHASING ALL CONDUIT. REFER TO ENGINEERS DWGS FOR TYPES AND SPECS.

REFLECTED CEILING GENERAL NOTES:

- ALL ELECTRICAL AND MECHANICAL WORK TO COMPLY WITH REQUIREMENTS OF ALL APPLICABLE CODES, AUTHORITIES HAVING JURISDICTION AND BUILDING LANDLORD.
- DESIGN CONSULTANT'S REFLECTED CEILING PLAN SHALL BE READ IN CONJUNCTION WITH MECHANICAL AND ELECTRICAL ENGINEER CONSULTANT'S DRAWINGS (DUCTWORK AND SYSTEMS CLEARANCES ETC.). REFER ALSO TO ENGINEERS DRAWINGS AND SPECIFICATIONS FOR LIGHTING SPECIFICATIONS, CABLING SPECIFICATIONS, EXIT LIGHTS, SWITCHING, CIRCUITING, EMERGENCY LIGHTING, PHASING, ETC.
- LOCATE ALL FIXTURES IN ACCORDANCE WITH INTERIOR DESIGNER'S DRAWINGS. REPORT ANY DISCREPANCIES BETWEEN DESIGNER'S AND ENGINEER'S DRAWINGS TO FIGURE 3 DESIGN CONSULTANTS IMMEDIATELY. OBTAIN INSTRUCTIONS BEFORE COMMENCING INSTALLATION.
- FIGURE 3 TO APPROVE LOCATIONS ON SITE OF ALL LIGHTING PRIOR TO INSTALLATION. CONTRACTOR TO MARK OUT LOCATIONS AND REPORT ANY INTERFERENCES WITH DUCTS, PIPING, BEAMS, ETC., IMMEDIATELY.
- ALL REQUIRED CHANGES ARE TO BE APPROVED BY DESIGNER PRIOR TO PROCEEDING WITH INSTALLATION.
- CONTRACTOR TO CARRY ALLOWANCE FOR ACCESS PANELS IN SUSPENDED GWB CEILING AS REQUIRED. LOCATIONS MUST BE APPROVED BY DESIGNER PRIOR TO INSTALLATION. ACCESS PANELS (SIZE TO BE CONFIRMED) TO BE MADE OF 5/8" THICK, MDF, FLUSH WITH DRYWALL CEILING, PAINT FINISH TO MATCH CEILING. PROVIDE 1/8" REVEAL ALL THE WAY AROUND THE PANEL, TYPICAL.
- ALL SWITCHES TO BE LOCATED 1000MM (40") AFF AND 8" AWAY FROM FINISHED WALL OR DOOR FRAME REVEAL, UNLESS OTHERWISE NOTED. ALL FIXTURES NOT INDICATED ON SWITCHES OR DIMMERS TO BE CONTROLLED BY BASE BUILDING SYSTEM. REFER TO ELECTRICAL ENGINEERS DRAWINGS FOR ZONING OF ALL RELATED SWITCHES.
- REFER TO ELECTRICAL ENGINEER'S DRAWINGS FOR REVISIONS TO LIFE SAFETY SYSTEMS.
- REFER TO ELECTRICAL ENGINEER'S DRAWINGS FOR SUGGESTED LOCATIONS OF ADDITIONAL AND EXISTING BASE BUILDING EXIT LIGHTS. WIRE TO BASE BUILDING EMERGENCY SYSTEM AS PER ELECTRICAL ENGINEER'S INSTRUCTIONS. ELECTRICAL ENGINEER TO VERIFY LOCATIONS, FIGURE 3 DESIGN CONSULTANTS TO CONFIRM.
- PROVIDE FINISHED DRYWALL AIR SUPPLY AND RETURN SLOTS IN DRYWALL CEILINGS AS PER MECHANICAL ENGINEER'S DRAWINGS AND SPECIFICATIONS. SEE MECHANICAL ENGINEERS DRAWINGS FOR LOCATIONS OF THIS CONDITION. WHERE AIR SUPPLY/RETURN SLOTS OCCUR IN T-BAR CEILINGS, FRAME OPENING WITH TS AS REQUIRED. REFER TO MECHANICAL DRAWINGS.
- ELECTRICAL ENGINEER SHALL PROVIDE NIGHT LIGHT AS REQUIRED AND ENSURE ALL AREAS HAVE ADEQUATE LEVELS OF LIGHT.
- SWITCHING BANKS SHALL BE AS CONDENSED AS POSSIBLE, GANGED HORIZONTALLY, ALTERNATES MUST BE APPROVED BY DESIGNER PRIOR TO ORDER PLACEMENT.
- LIGHTING SUPPLIER SHALL BE RESPONSIBLE FOR CSA APPROVAL AND ALL COSTS INCURRED FOR LIGHT FIXTURES PRIOR TO INSTALLATION.
- ANY PROPOSED CHANGES AND/OR MODIFICATIONS DUE TO SITE CONDITIONS MUST RECEIVE APPROVAL FROM INTERIOR DESIGNER.
- DIMENSIONS ARE TAKEN FROM THE CENTER OF LIGHT FIXTURES, NEW FIXTURES TO BE INSTALLED IN THE CENTER OF TILE UNLESS OTHERWISE NOTED.

FLOOR FINISHES GENERAL NOTES:

- ALL INTERIOR FINISHES TO COMPLY WITH THE REQUIREMENTS OF THE BUILDING CODE, LATEST REVISION AND AUTHORITIES HAVING JURISDICTION.
- CONTRACTOR TO REFER TO THE FINISHES SCHEDULE IN THE SPECIFICATION BOOKLET FOR ALL FLOOR, WALL AND BASE FINISH SPECIFICATIONS.
- CONTRACTOR TO REFER TO THE SPECIFICATION MANUAL FOR INSTALLATION INSTRUCTIONS. ALL INTERIOR FINISHES INCLUDING ROLLED GOODS CARPET AND/OR CARPET TILE TO BE INSTALLED AS PER MANUFACTURER'S WRITTEN INSTRUCTIONS SO AS TO OBTAIN FULL PRODUCT WARRANTY AVAILABLE.
- CARPET TO BE SUPPLIED AND INSTALLED BY GENERAL CONTRACTOR. CONTRACTOR REQUIRED TO WARRANTY INSTALLATION.
- UNLESS OTHERWISE NOTED FLOOR FINISHES TO BE INSTALLED BEFORE MILLWORK INSTALLATION.
- NO SUBSTITUTIONS FOR ANY SPECIFIED FINISHES WILL BE ALLOWED UNLESS APPROVED IN WRITING BY DESIGNER.
- SAMPLES OF ALL FINISH MATERIALS TO BE SUBMITTED TO THE DESIGNER FOR APPROVAL PRIOR TO INSTALLATION.
- TYPICALLY, CHANGE IN FLOORING MATERIAL IS TO OCCUR AT MIDPOINT OF DOOR OPENING UNLESS OTHERWISE INDICATED.
- WHERE A CHANGE OF MATERIAL THICKNESS OCCURS, PROVIDE FEATHER FLOOR AS REQUIRED.
- CONTRACTOR TO REFER TO THE FINISHES SCHEDULE IN THE SPECIFICATION BOOKLET FOR COORDINATION BETWEEN FLOOR FINISH AND WALL BASE FINISH SPECIFICATIONS.
- REFER TO MILLWORK DETAIL DRAWINGS AND FINISHES SCHEDULE IN THE SPECIFICATION BOOKLET FOR ALL PLASTIC LAMINATE SPECIFICATIONS RELATING TO MILLWORK CONSTRUCTION.

WALL FINISHES GENERAL NOTES:

- ALL INTERIOR FINISHES TO COMPLY WITH THE REQUIREMENTS OF THE BUILDING CODE, LATEST REVISION AND AUTHORITIES HAVING JURISDICTION.
- ALL WALL AND CEILING FINISHES TO HAVE A FLAME-SPREAD RATING NOT TO EXCEED 150.
- CONTRACTOR TO REFER TO FINISHES SCHEDULE IN THE SPECIFICATION BOOK FOR ALL PAINT, TILE AND WALLCOVERING SPECIFICATIONS. ALL FINISHES TO BE INSTALLED AS PER MANUFACTURER'S WRITTEN INSTRUCTIONS SO AS TO OBTAIN FULL PRODUCT WARRANTY AVAILABLE. CONTRACTOR REQUIRED TO WARRANTY INSTALLATION.
- SAMPLES FOR ALL FINISH MATERIALS (INCLUDING PAINT) TO BE SUBMITTED TO DESIGNERS FOR APPROVAL PRIOR TO INSTALLATION.
- NO SUBSTITUTIONS FOR ANY SPECIFIED FINISHES WILL BE ALLOWED UNLESS APPROVED IN WRITING BY DESIGNERS.
- THIS DRAWING TO BE READ IN CONJUNCTION WITH REFLECTED CEILING PLAN AND ELEVATIONS FOR LOCATION AND EXTENT OF FINISHES.
- REFER TO DOOR SCHEDULE IN SPECIFICATION BOOK FOR DOOR AND FRAME FINISHES.
- ALL EXPOSED DRYWALL ON PERIMETER WALLS AND COLLARNS AROUND WINDOW TO HAVE PAINT FINISH TO MATCH AREA IN WHICH THEY OCCUR.
- REVEALS ARE TO BE PAINTED TO MATCH ADJACENT WALL FINISHES. IN CASES OF AMBIGUITY, DESIGNERS TO BE CONSULTED.
- ALL EXISTING PERIMETER GLAZING MULLIONS AND TRIM TO REMAIN AS IS – NO PAINT FINISH REQUIRED.
- WHERE VALENCE OCCURS, VALENCE TO HAVE FINISH TO MATCH ADJACENT WALL FINISH.
- CDAT AND STORAGE CLOSETS TO HAVE WALL FINISH AS PER ADJACENT PARTITIONS UNLESS NOTED OTHERWISE ON PLAN.
- ALL BASE BUILDING CONNECTORS (WHERE APPLICABLE) TO RECEIVE SPRAY PAINT FINISH TO MATCH ADJACENT PARTITIONS. CONFIRM ACCEPTABLE PAINT SPECIFICATION AND PROCEDURES WITH LANDLORD PRIOR TO COMMENCING WORK.
- ALL FIRE HOSE CABINET FRAMING, INTERIOR SURFACES OF FIRE CABINET, ELECTRICAL PANELS, AND METAL ACCESS HATCHES TO BE FINISHED WITH SEMI-GLOSS PAINT TO MATCH SURROUNDING PARTITIONS.

03 14 Aug 2023 Issued For 100% Tender

02 12 July 2023 Issued For 75% Tender

01 06 June 2023 Issued For 50% Tender

No. Date Issued

Issue:

Project:

AL-RAHMAH MOSQUE

4731 PALLADIUM WAY,
BURLINGTON, ONTARIO

Drawing Title:

NOTES & LEGENDS

@Figure3

Do not scale the drawings.

The Contractor and all Sub-contractors shall verify all job site dimensions, all drawings, details & specifications. The contractor shall report any discrepancies in writing to Figure 3 prior to commencing with any work.

All necessary samples, shop drawings of millwork or otherwise, shall be submitted to Figure 3 for approval, prior to proceeding with any work.

Plot Date:

14 August 2023

Drawn by: MS & JH

Checked by: MH & FD

North:

Project No.: 2022158

Scale: NTS



200 - 200 University Avenue
Toronto Ontario Canada M5H 3C6
T 416-363-6993 figure3.com

Dwg No.:

IDO.0.1



03 14 Aug 2023 Issued For 100% Tender
 02 12 July 2023 Issued For 75% Tender
 01 06 June 2023 Issued For 50% Tender
 No. Date Issued
 Issue:

Project:

AL-RAHMAH MOSQUE

4721 PALLADIUM WAY
 BURLINGTON, ONTARIO


Drawing Title:
**BASEMENT
 CONSTRUCTION PLAN**

©Figure3
 Do not scale the drawings.
 The Contractor and all Sub-contractors shall verify all job site dimensions, all drawings, details & specifications. The contractor shall report any discrepancies in writing, in Figured prior to commencing with any work.
 All necessary permits, shop drawings of rebar or otherwise, shall be submitted to Figure3 for approval, prior to proceeding with any work.

Plot Date:
14 August 2023
 Drawn by: MS & JH
 Checked by: MH & FD
 North:
 Project No.: 2022158
 Scale: 1:75

FIGUR3
 200 - 200 University Avenue
 Toronto Ontario Canada M5H 3C6
 T 416-363-6993 figure3.com

Dwg No.:
ID1.1.1

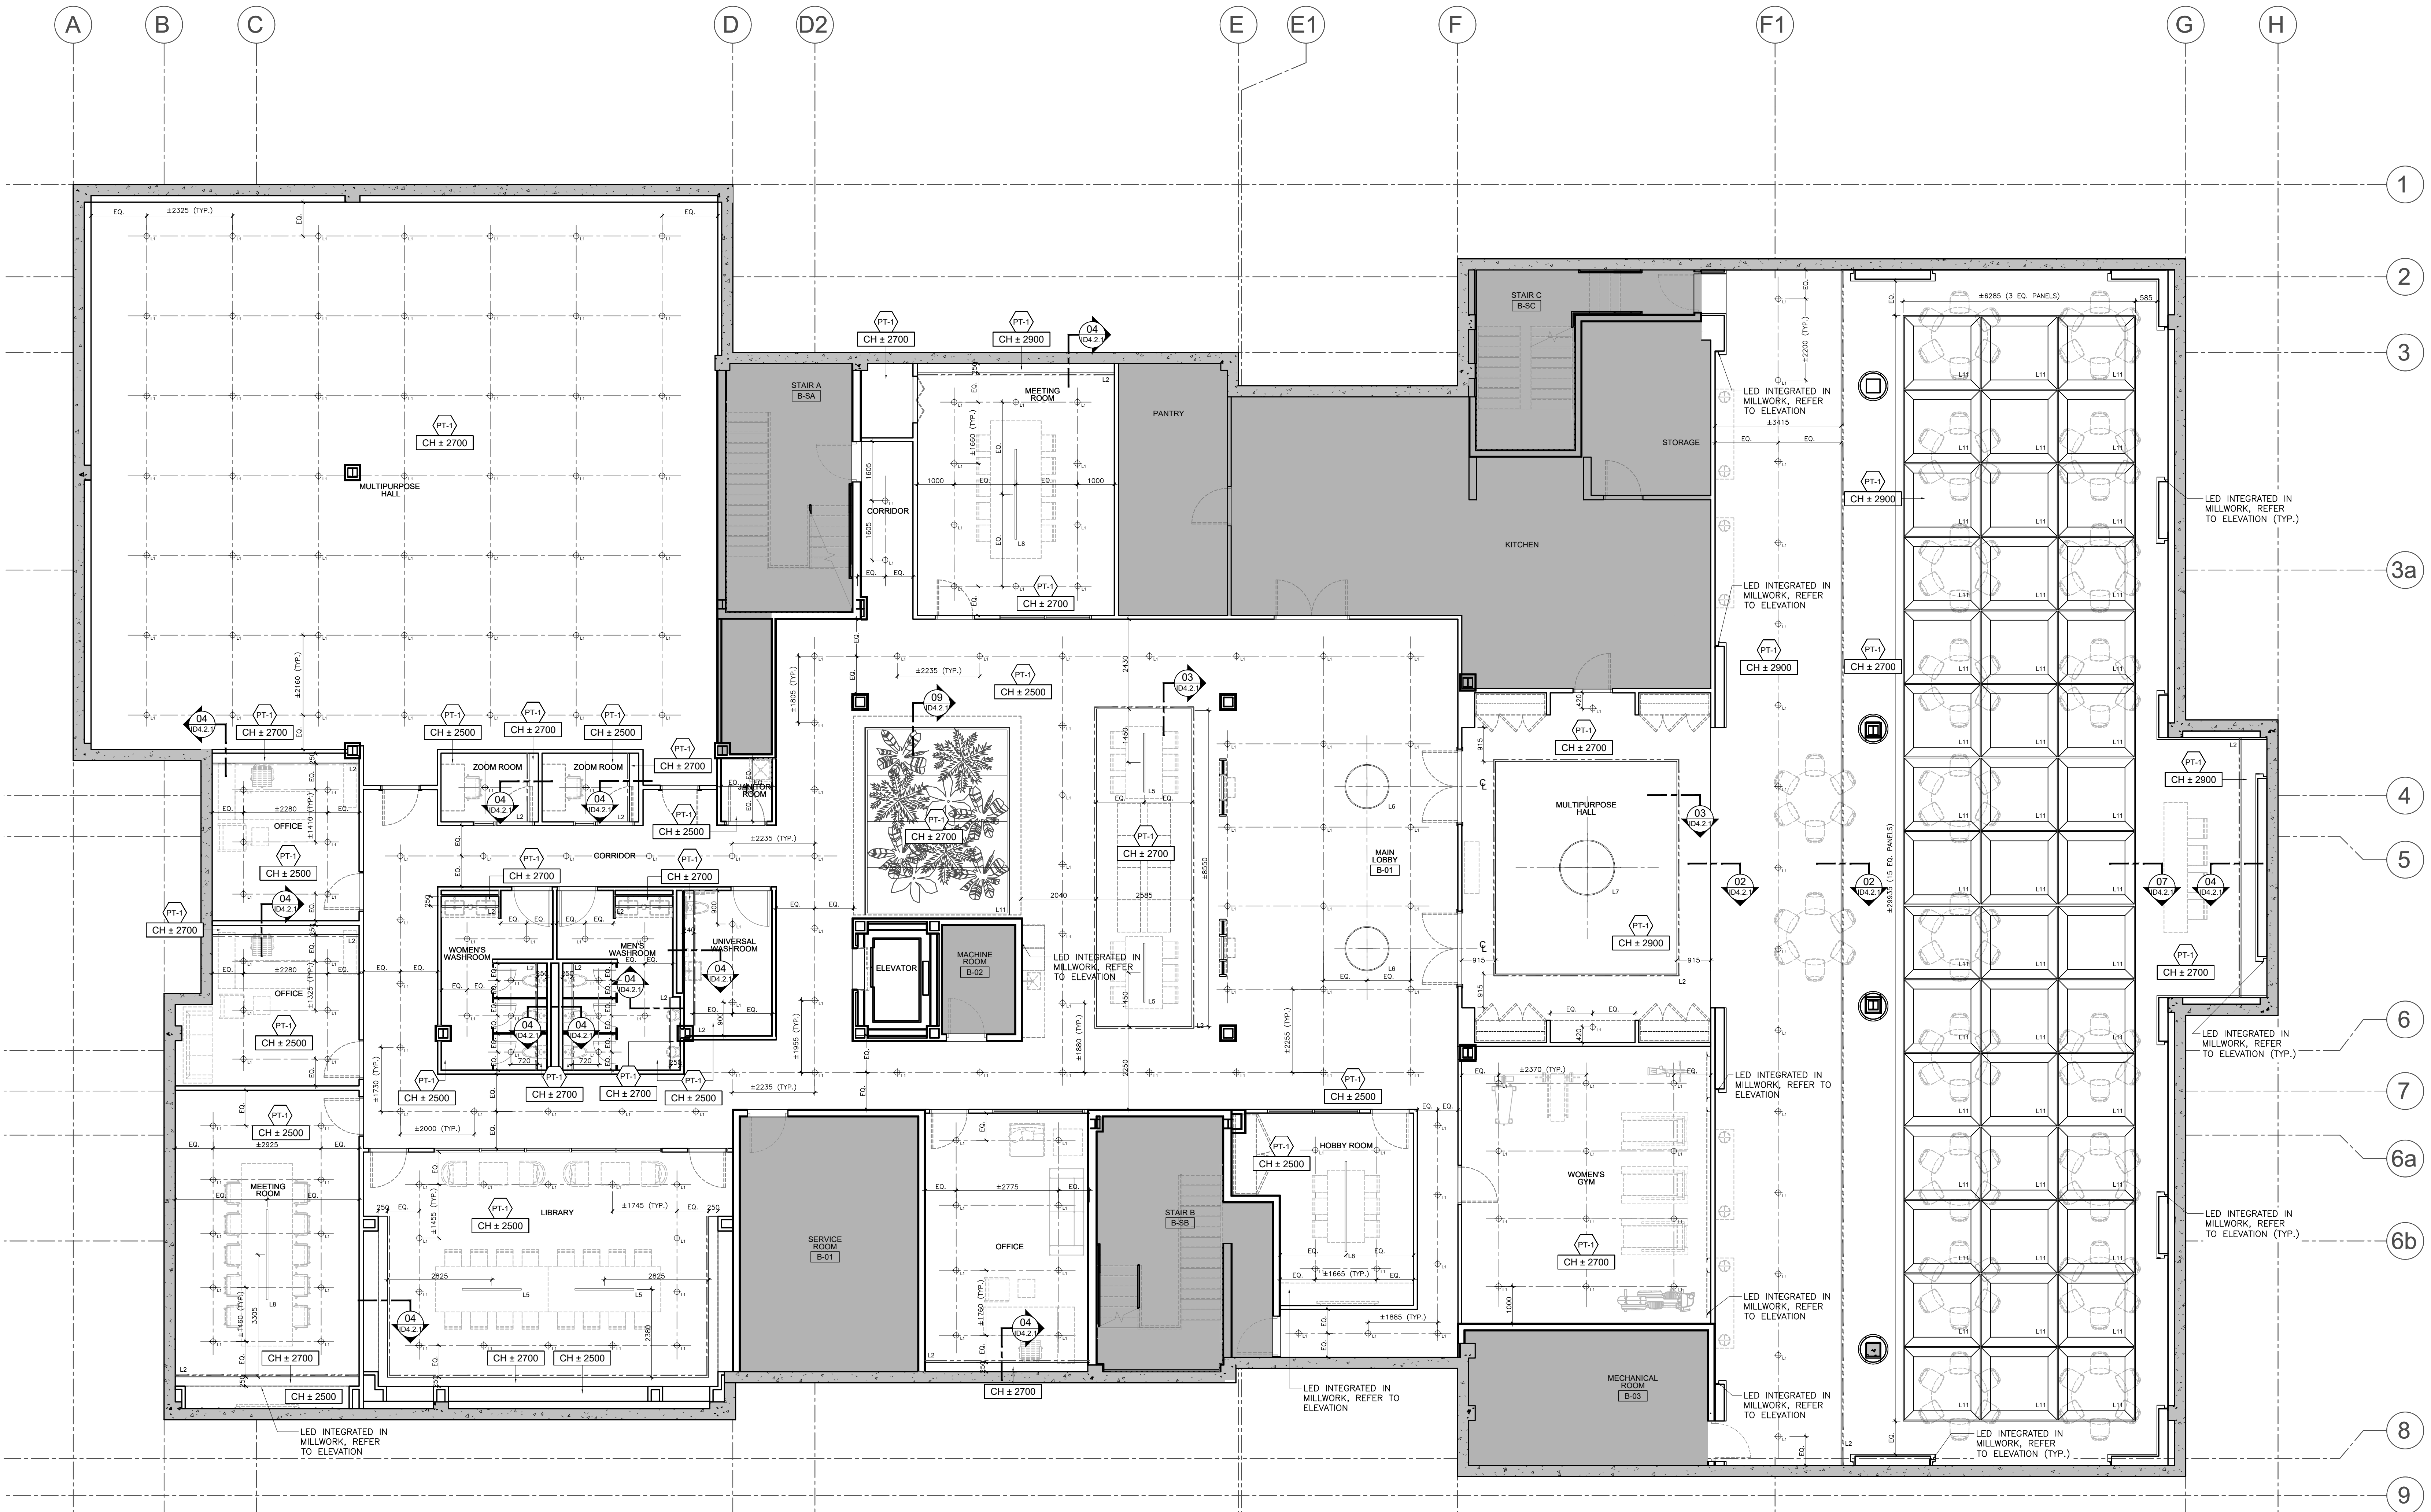

03 14 Aug 2023 Issued For 100% Tender
 02 12 July 2023 Issued For 75% Tender
 01 06 June 2023 Issued For 50% Tender
 No. Date Issued
 Issue:

Project:

AL-RAHMAH MOSQUE

4721 PALLADIUM WAY
 BURLINGTON, ONTARIO

Drawing Title:
**BASEMENT
 REFLECTED CEILING PLAN**

©Figure3
 Do not scale the drawings.
 The Contractor and all Sub-contractors shall verify all job site dimensions, all drawings, details & specifications. The contractor shall report any discrepancies, in writing, to Figure3 prior to commencing with any work.
 An necessary samples, shop drawings of millwork or otherwise, shall be submitted to Figure3 for approval, prior to proceeding with any work.

Plot Date:
14 August 2023
 Drawn by: MS & JH
 Checked by: MH & FD
 North:
 Project No.: 2022158
 Scale: 1:75

FIGUR3
 200 - 200 University Avenue
 Toronto Ontario Canada M5H 3C6
 T 416-363-6993 figure3.com

Dwg No.:
ID1.1.2



03 14 Aug 2023 Issued For 100% Tender
 02 12 July 2023 Issued For 75% Tender
 01 06 June 2023 Issued For 50% Tender
 No. Date Issued
 Issue:

Project:

AL-RAHMAH MOSQUE

4721 PALLADIUM WAY,
 BURLINGTON, ONTARIO

Drawing Title:
**BASEMENT
 FURNITURE, POWER
 & COMMUNICATIONS PLAN**

©Figure3
 Do not scale the drawings.
 The Contractor and all Sub-contractors shall verify all job site dimensions, all drawings, details & specifications. The contractor shall report any discrepancies, in writing, to Figure3 prior to commencing with any work.
 An necessary samples, shop drawings of network or otherwise, shall be submitted to Figure3 for approval, prior to proceeding with any work.

Plot Date:
14 August 2023
 Drawn by: MS & JH
 Checked by: MH & FD
 North:
 Project No.: 2022158
 Scale: 1:75

FIGUR3
 200 - 200 University Avenue
 Toronto Ontario Canada M5H 3C6
 T 416-363-6993 figure3.com

Dwg No.:
ID1.1.3



03 14 Aug 2023 Issued For 100% Tender
 02 12 July 2023 Issued For 75% Tender
 01 06 June 2023 Issued For 50% Tender
 No. Date Issued
 Issue:
 Project:

AL-RAHMAH MOSQUE

4721 PALLADIUM WAY
 BURLINGTON, ONTARIO

Drawing Title:
**BASEMENT
 FLOOR FINISHES PLAN**

©Figure3
 Do not scale the drawings.
 The Contractor and all Sub-contractors shall verify all job site dimensions, all drawings, details & specifications. The contractor shall report any discrepancies, in writing, to Figure3 prior to commencing with any work.
 An necessary samples, shop drawings of millwork or otherwise, shall be submitted to Figure3 for approval, prior to proceeding with any work.

Plot Date:
14 August 2023
 Drawn by: MS & JH
 Checked by: MH & FD
 North:
 Project No.: 2022158
 Scale: 1:75

FIGUR3
 200 - 200 University Avenue
 Toronto Ontario Canada M5H 3C6
 T 416-363-6993 figure3.com

Dwg No.:
ID1.1.4



03 14 Aug 2023 Issued For 100% Tender
 02 12 July 2023 Issued For 75% Tender
 01 06 June 2023 Issued For 50% Tender
 No. Date Issued
 Issue:
 Project:

AL-RAHMAH MOSQUE

4721 PALLADIUM WAY
 BURLINGTON, ONTARIO


Drawing Title:
**BASEMENT
 WALL FINISHES PLAN**

©Figure3
 Do not scale the drawings.
 The Contractor and all Sub-contractors shall verify all job site dimensions, all drawings, details & specifications. The contractor shall report any discrepancies, in writing, to Figure3 prior to commencing with any work.
 An necessary samples, shop drawings of millwork or otherwise, shall be submitted to Figure3 for approval, prior to proceeding with any work.

Plot Date:
14 August 2023
 Drawn by: MS & JH
 Checked by: MH & FD
 North:
 Project No.: 2022158
 Scale: 1:75

FIGUR3
 200 - 200 University Avenue
 Toronto Ontario Canada M5H 3C6
 T 416-363-6993 figure3.com

Dwg No.:
ID1.1.5

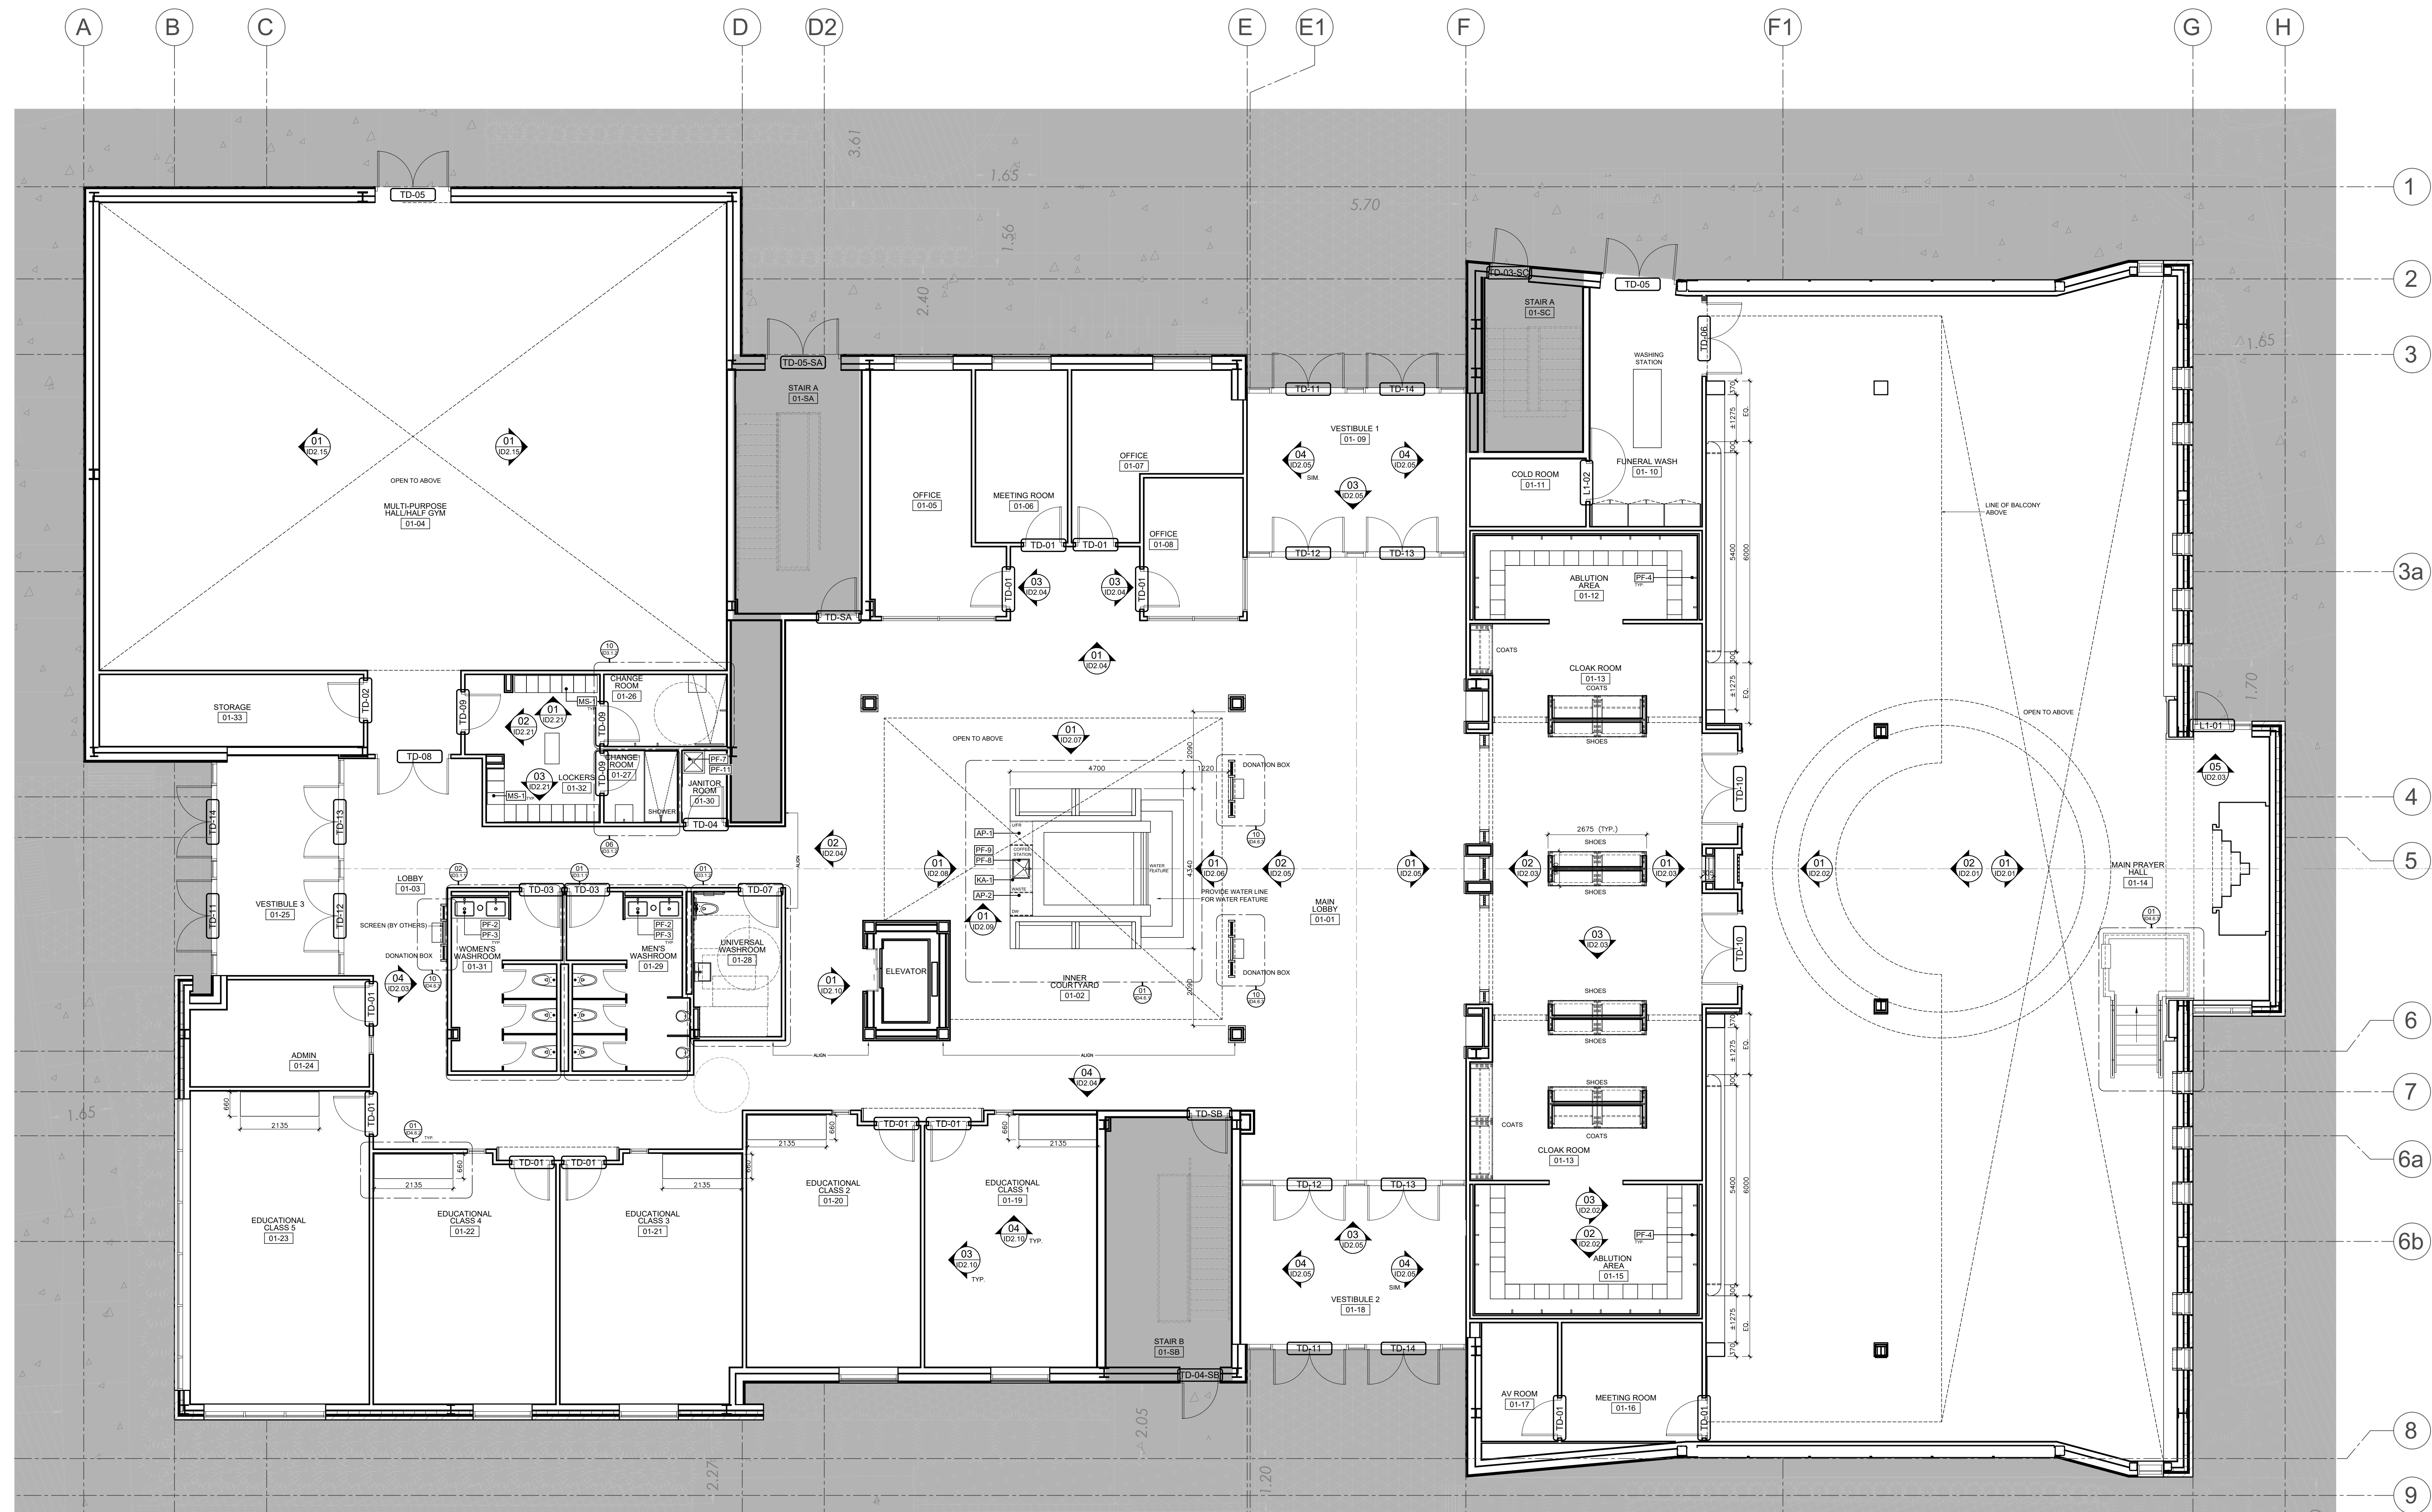

03 14 Aug 2023 Issued For 100% Tender
 02 12 July 2023 Issued For 75% Tender
 01 06 June 2023 Issued For 50% Tender
 No. Date Issued
 Issue:
 Project:

AL-RAHMAH MOSQUE

4721 PALLADIUM WAY
 BURLINGTON, ONTARIO

Drawing Title:
**FLOOR 01
 CONSTRUCTION PLAN**

©Figure3
 Do not scale the drawings.
 The Contractor and all Sub-contractors shall verify all job site dimensions, all drawings, details & specifications. The contractor shall report any discrepancies in writing, in Figure 3 prior to commencing with any work.
 An necessary samples, shop drawings of millwork or otherwise, shall be submitted to Figure3 for approval, prior to proceeding with any work.

Plot Date:
14 August 2023
 Drawn by: MS & JH
 Checked by: MH & FD
 North:
 Project No.: 2022158
 Scale: 1:75

FIGUR3
 200 - 200 University Avenue
 Toronto Ontario Canada M5H 3C6
 T 416-363-6993 figure3.com

Dwg No.:
ID1.2.1



03 14 Aug 2023 Issued For 100% Tender
 02 12 July 2023 Issued For 75% Tender
 01 06 June 2023 Issued For 50% Tender
 No. Date Issued
 Issue:
 Project:

AL-RAHMAH MOSQUE

4721 PALLADIUM WAY
 BURLINGTON, ONTARIO

Drawing Title:
**FLOOR 01
 REFLECTED CEILING PLAN**

©Figure3
 Do not scale the drawings.
 The Contractor and all Sub-contractors shall verify all job site dimensions, all drawings, details & specifications. The contractor shall report any discrepancies in writing, to Figure3 prior to commencing with any work.
 All necessary permits, shop drawings of millwork or otherwise, shall be submitted to Figure3 for approval, prior to proceeding with any work.

Plot Date:
14 August 2023
 Drawn by: MS & JH
 Checked by: MH & FD
 North:
 Project No.: 2022158
 Scale: 1:75

FIGUR3
 200 - 200 University Avenue
 Toronto Ontario Canada M5H 3C6
 T 416-363-6993 figure3.com

Dwg No.:
ID1.2.2



03 14 Aug 2023 Issued For 100% Tender
 02 12 July 2023 Issued For 75% Tender
 01 06 June 2023 Issued For 50% Tender
 No. Date Issued
 Issue:

Project:

AL-RAHMAH MOSQUE

4721 PALLADIUM WAY
 BURLINGTON, ONTARIO

Drawing Title:
**FLOOR 01
 FURNITURE, POWER
 & COMMUNICATIONS PLAN**

©Figure3
 Do not scale the drawings.


The Contractor and all Sub-contractors shall verify all job site dimensions, all drawings, details & specifications. The contractor shall report any discrepancies in writing to Figure3 prior to commencing with any work.

All necessary permits, shop drawings of millwork or otherwise, shall be submitted to Figure3 for approval, prior to proceeding with any work.

Plot Date:
14 August 2023
 Drawn by: MS & JH
 Checked by: MH & FD
 Project No.: 2022158
 Scale: 1:75

FIGUR3
 200 - 200 University Avenue
 Toronto Ontario Canada M5H 3C6
 T 416-363-6993 figure3.com

Dwg No.:
ID1.2.3

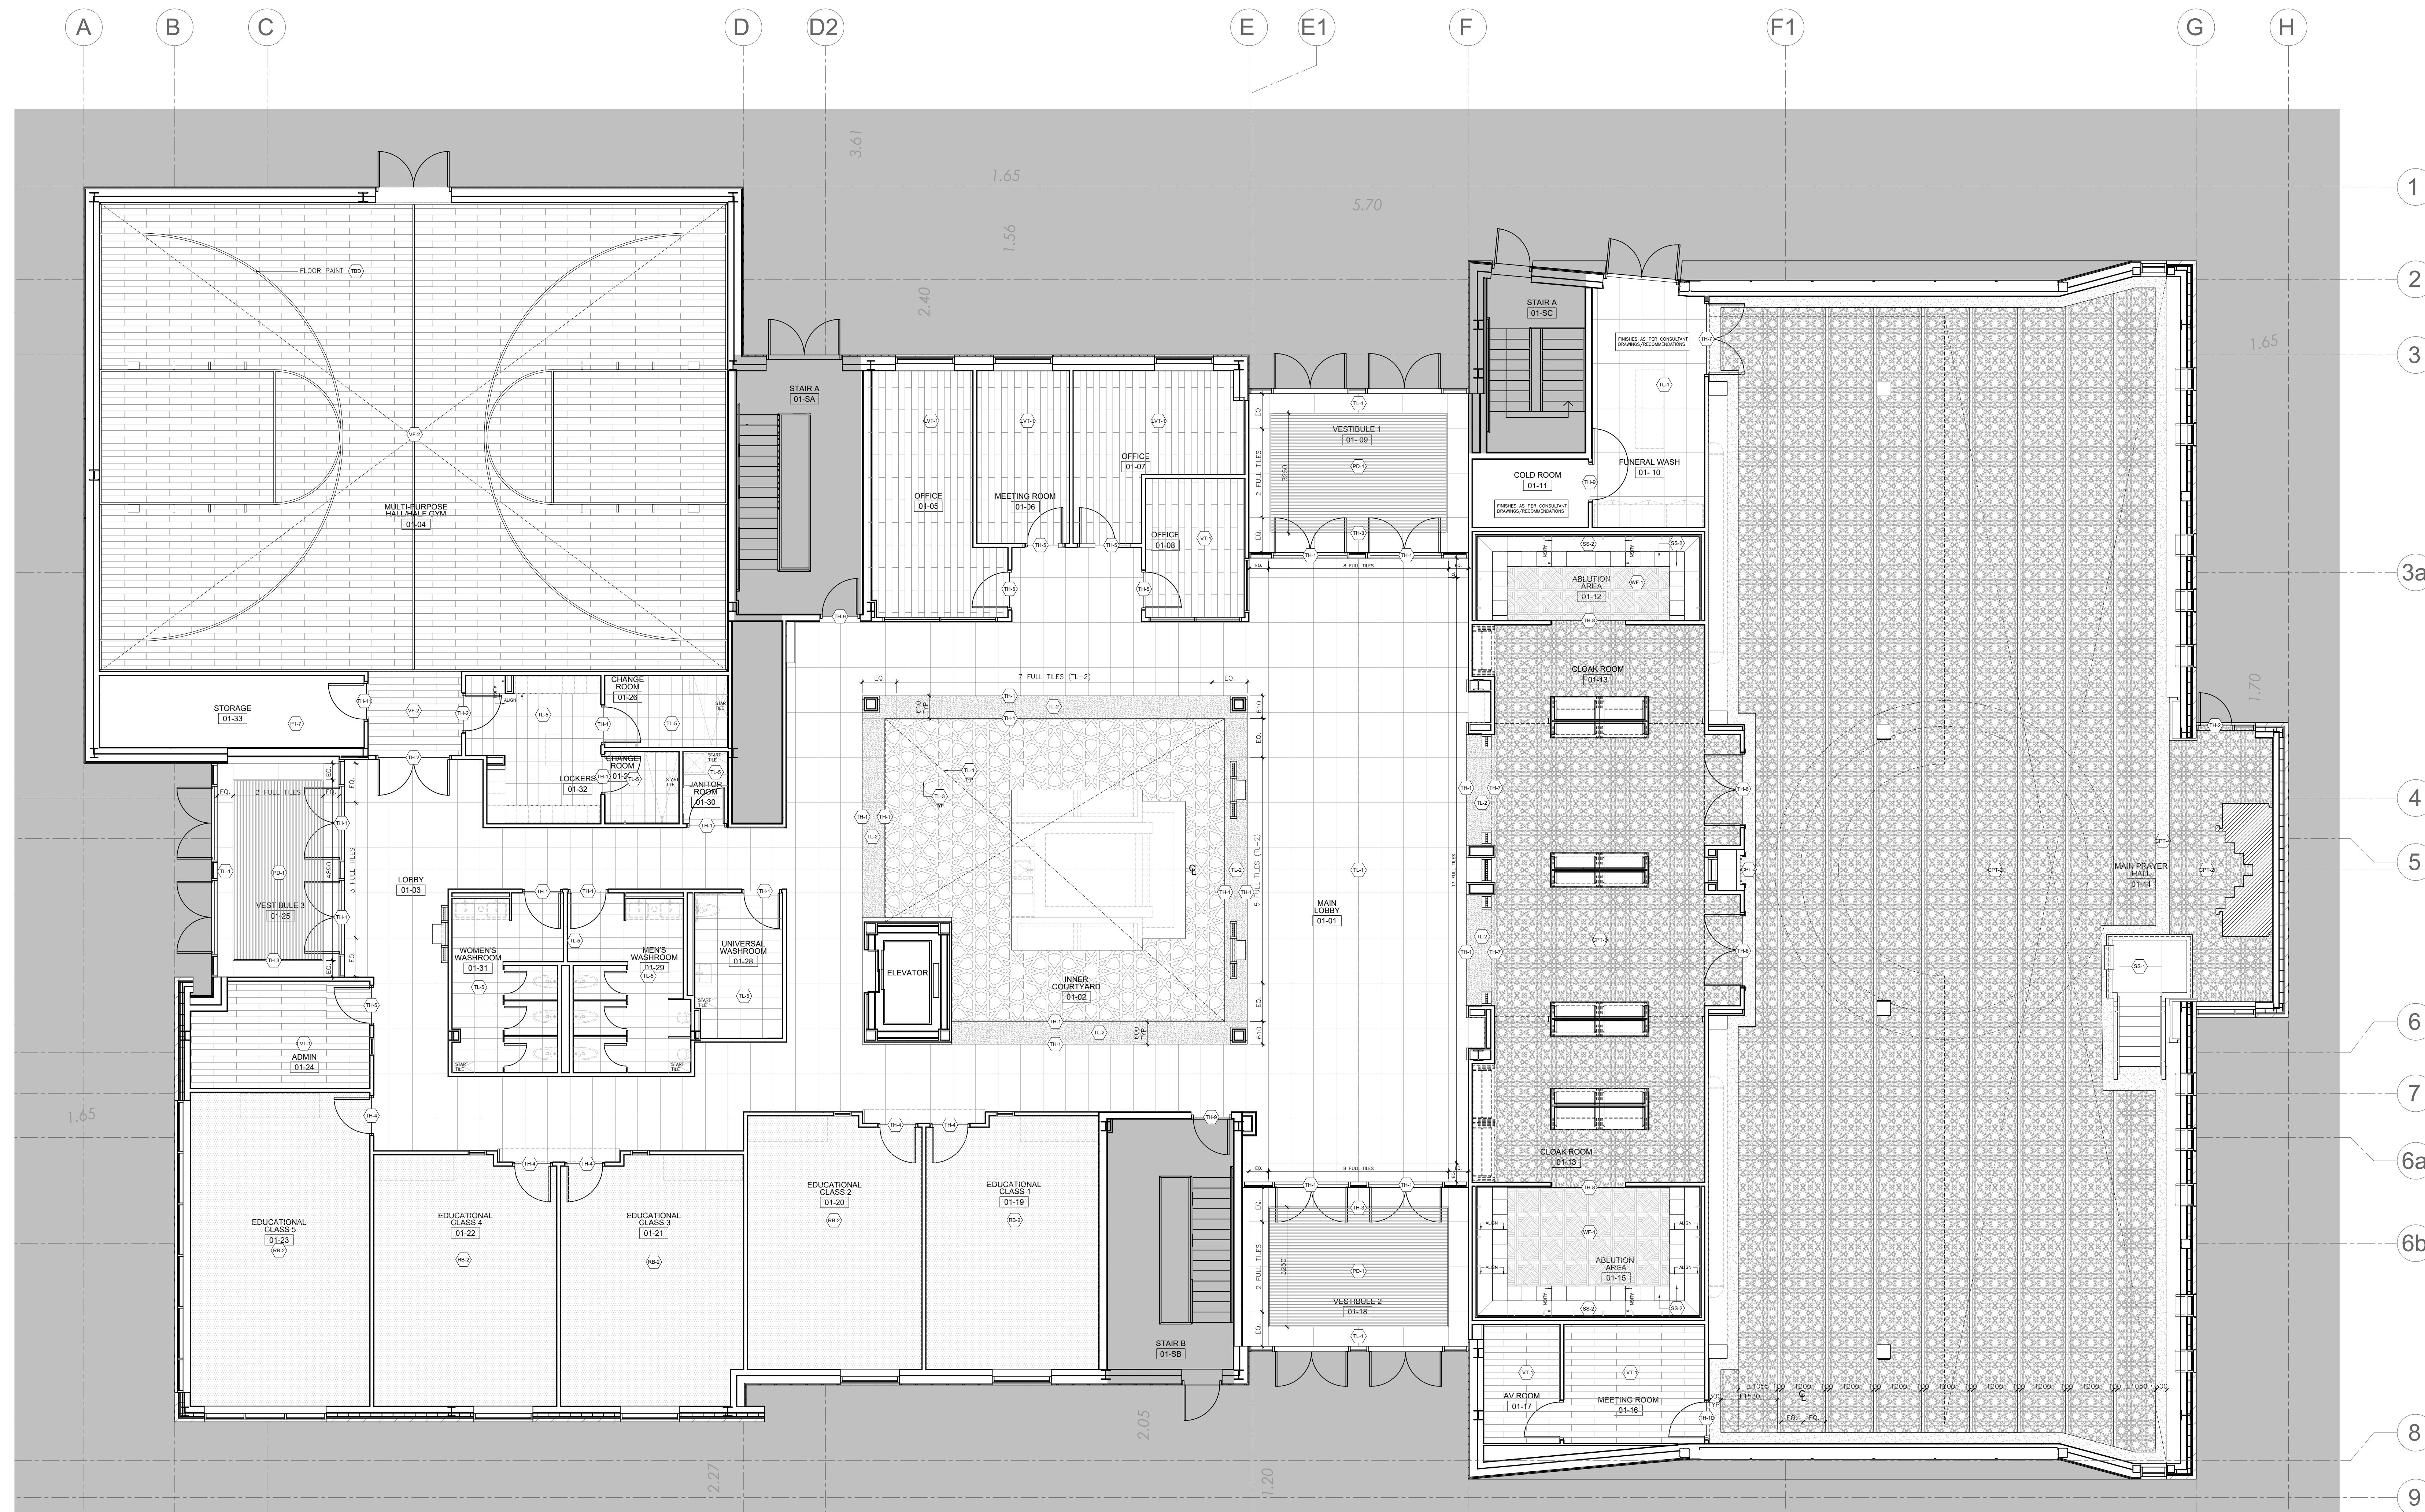

03 14 Aug 2023 Issued For 100% Tender
 02 12 July 2023 Issued For 75% Tender
 01 06 June 2023 Issued For 50% Tender
 No. Date Issued
 Issue:
 Project:

AL-RAHMAH MOSQUE

4721 PALLADIUM WAY
 BURLINGTON, ONTARIO

Drawing Title:
**FLOOR 01
 FLOOR FINISHES PLAN**


©Figure3
 Do not scale the drawings.
 The Contractor and all Sub-contractors shall verify all job site dimensions, all drawings, details & specifications. The contractor shall report any discrepancies, in writing, to Figure3 prior to commencing with any work.

As necessary samples, shop drawings of millwork or otherwise, shall be submitted to Figure3 for approval, prior to proceeding with any work.

Plot Date:
14 August 2023
 Drawn by: MS & JH
 Checked by: MH & FD
 North:
 Project No.: 2022158
 Scale: 1:75

FIGUR3
 200 - 200 University Avenue
 Toronto Ontario Canada M5H 3C6
 T 416-363-6993 figure3.com

Dwg No.:
ID1.24

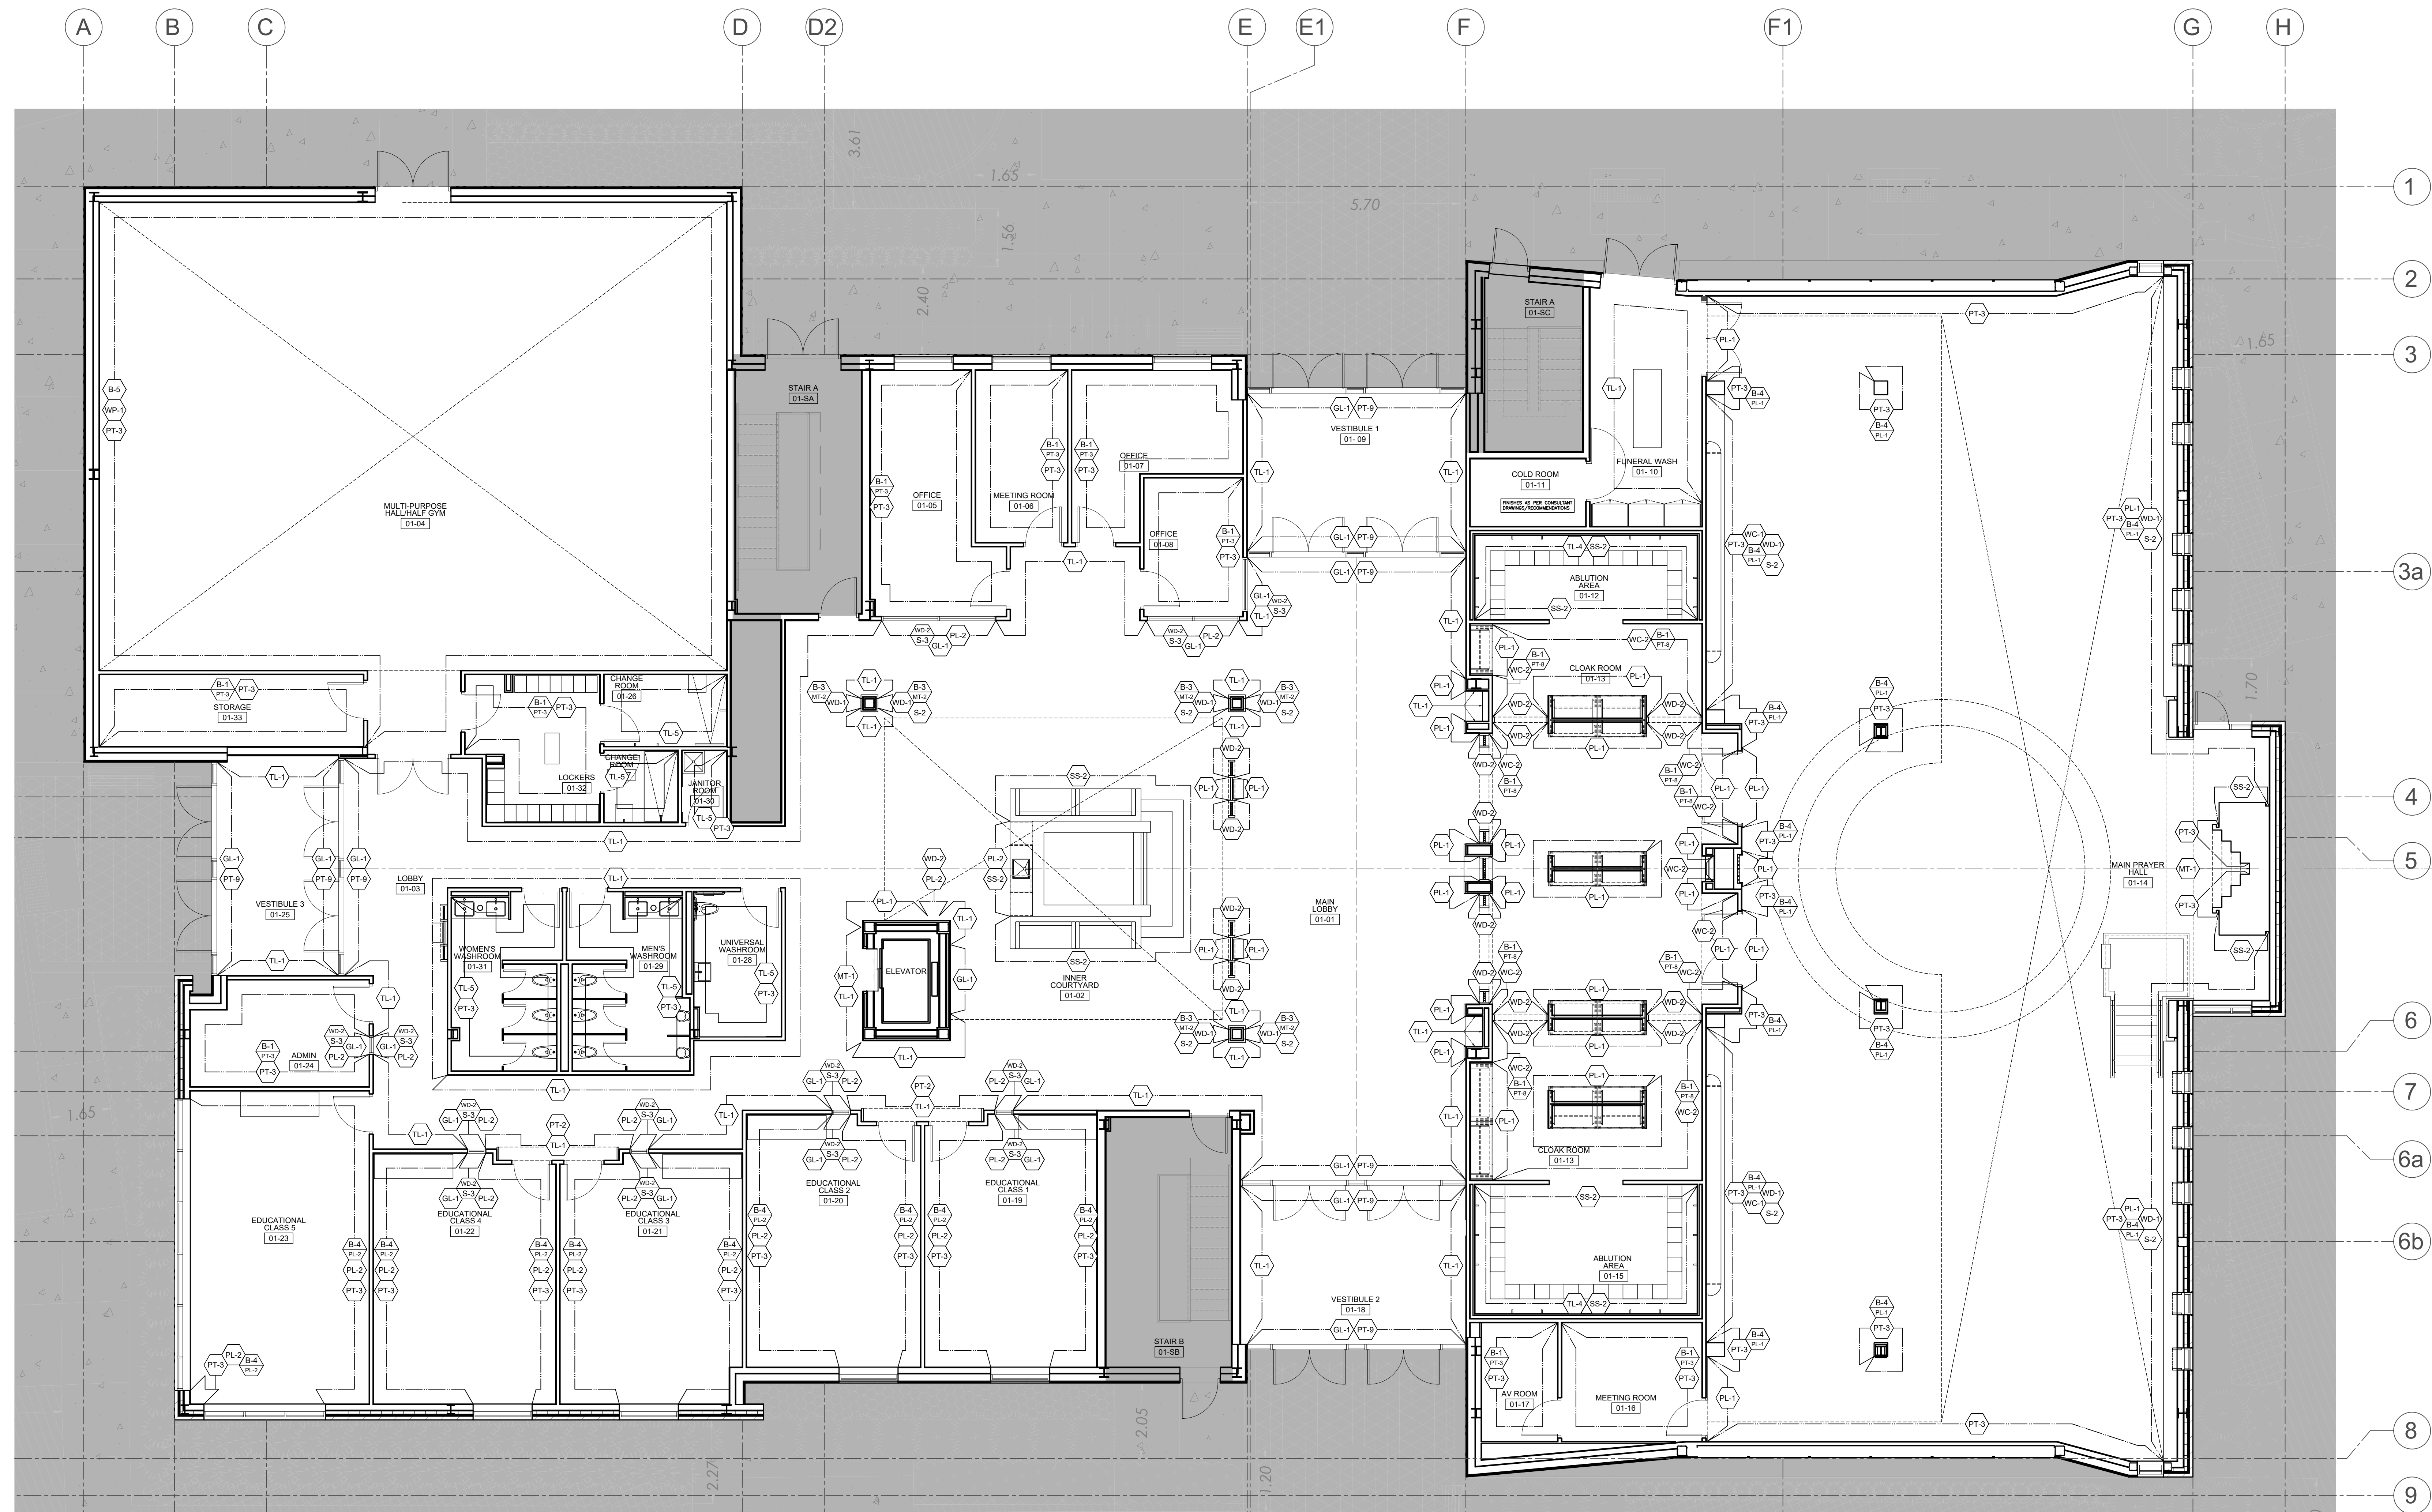

03 14 Aug 2023 Issued For 100% Tender
 02 12 July 2023 Issued For 75% Tender
 01 06 June 2023 Issued For 50% Tender
 No. Date Issued
 Issue:
 Project:

AL-RAHMAH MOSQUE

4721 PALLADIUM WAY
 BURLINGTON, ONTARIO

Drawing Title:
**FLOOR 01
 WALL FINISHES PLAN**

©Figure3
 Do not scale the drawings.
 The Contractor and all Sub-contractors shall verify all job site dimensions, all drawings, details & specifications. The contractor shall report any discrepancies in writing, in Figure 3 prior to commencing with any work.
 An necessary samples, shop drawings of millwork or otherwise, shall be submitted to Figure3 for approval, prior to proceeding with any work.

Plot Date:
14 August 2023
 Drawn by: MS & JH
 Checked by: MH & FD
 North:
 Project No.: 2022158
 Scale: 1:75

FIGUR3
 200 - 200 University Avenue
 Toronto Ontario Canada M5H 3C6
 T 416-363-6993 figure3.com

Dwg No.:
ID1.2.5



03 14 Aug 2023 Issued For 100% Tender
 02 12 July 2023 Issued For 75% Tender
 01 06 June 2023 Issued For 50% Tender
 No. Date Issued
 Issue:

Project:

AL-RAHMAH MOSQUE

4721 PALLADIUM WAY
 BURLINGTON, ONTARIO

Drawing Title:
**FLOOR 02
 CONSTRUCTION PLAN**

@Figure3
 Do not scale the drawings.


The Contractor and all Sub-contractors shall verify all job site dimensions, all drawings, details & specifications. The contractor shall report any discrepancies, in writing, to Figure3 prior to commencing with any work.

All necessary permits, shop drawings of millwork or otherwise, shall be submitted to Figure3 for approval, prior to proceeding with any work.

Plot Date:
14 August 2023
 Drawn by:
MS & JH
 Checked by:
MH & FD
 Project No.:
2022158
 Scale:
1:75

FIGUR3
 200 - 200 University Avenue
 Toronto Ontario Canada M5H 3C6
 T 416-363-6993 figure3.com

Dwg No.:
ID1.3.1

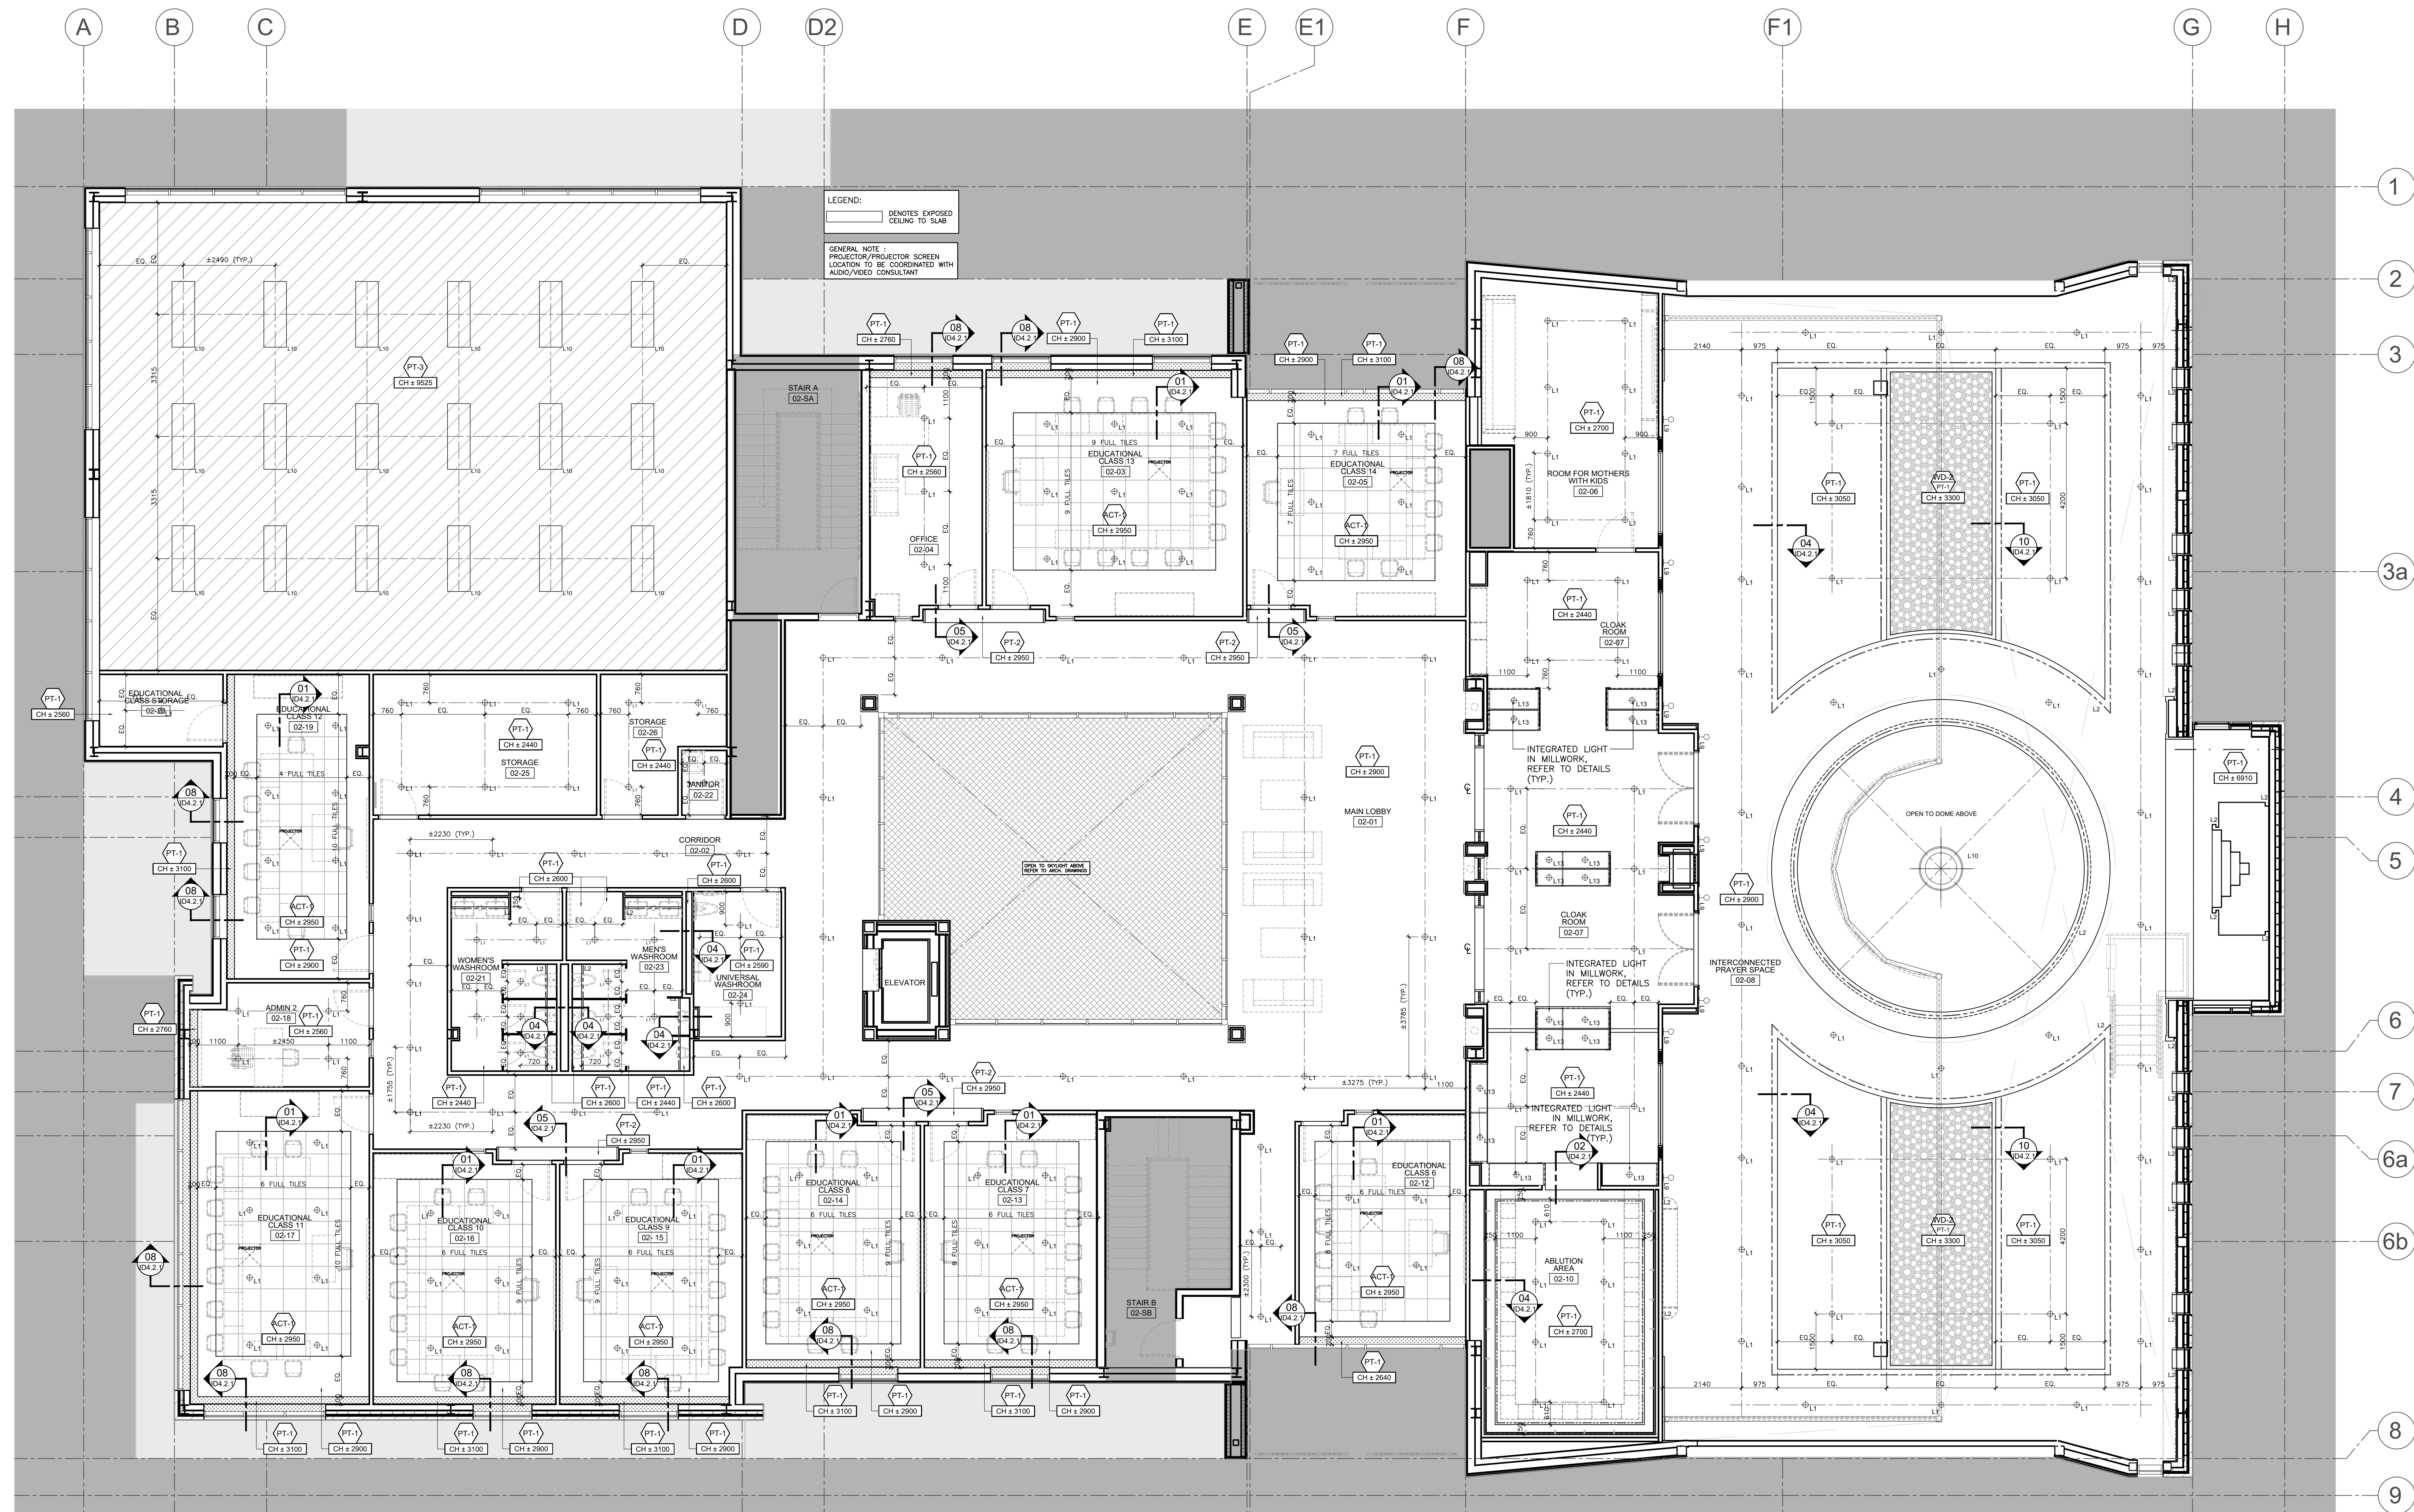

03 14 Aug 2023 Issued For 100% Tender
 02 12 July 2023 Issued For 75% Tender
 01 06 June 2023 Issued For 50% Tender
 No. Date Issued

Project:

AL-RAHMAH MOSQUE

4721 PALLADIUM WAY
 BURLINGTON, ONTARIO

Drawing Title:
**FLOOR 02
 REFLECTED CEILING PLAN**

©Figure3
 Do not scale the drawings.
 The Contractor and all Sub-contractors shall verify all job site dimensions, all drawings, details & specifications. The contractor shall report any discrepancies, in writing, to Figure3 prior to commencing with any work.

An necessary samples, shop drawings of millwork or otherwise, shall be submitted to Figure3 for approval, prior to proceeding with any work.

Plot Date:
14 August 2023
 Drawn by: MS & JH
 Checked by: MH & FD
 Project No.: 2022158
 Scale: 1:75

FIGUR3
 200 - 200 University Avenue
 Toronto Ontario Canada M5H 3C6
 T 416-363-6993 figure3.com

Dwg No.:
ID1.3.2



03 14 Aug 2023 Issued For 100% Tender
 02 12 July 2023 Issued For 75% Tender
 01 06 June 2023 Issued For 50% Tender
 No. Date Issued
 Issue:

Project:

AL-RAHMAH MOSQUE

4721 PALLADIUM WAY
 BURLINGTON, ONTARIO


Drawing Title:
**FLOOR 02
 FLOOR FINISHES PLAN**

©Figure3
 Do not scale the drawings.
 The Contractor and all Sub-contractors shall verify all job site dimensions, all drawings, details & specifications. The contractor shall report any discrepancies, in writing, to Figure3 prior to commencing with any work.
 An necessary samples, shop drawings of millwork or otherwise, shall be submitted to Figure3 for approval, prior to proceeding with any work.

Plot Date:
14 August 2023
 Drawn by:
MS & JH
 Checked by:
MH & FD
 Project No.:
2022158
 Scale:
1:75

FIGUR3
 200 - 200 University Avenue
 Toronto Ontario Canada M5H 3C6
 T 416-363-6993 figure3.com

Dwg No:
ID1.3.4

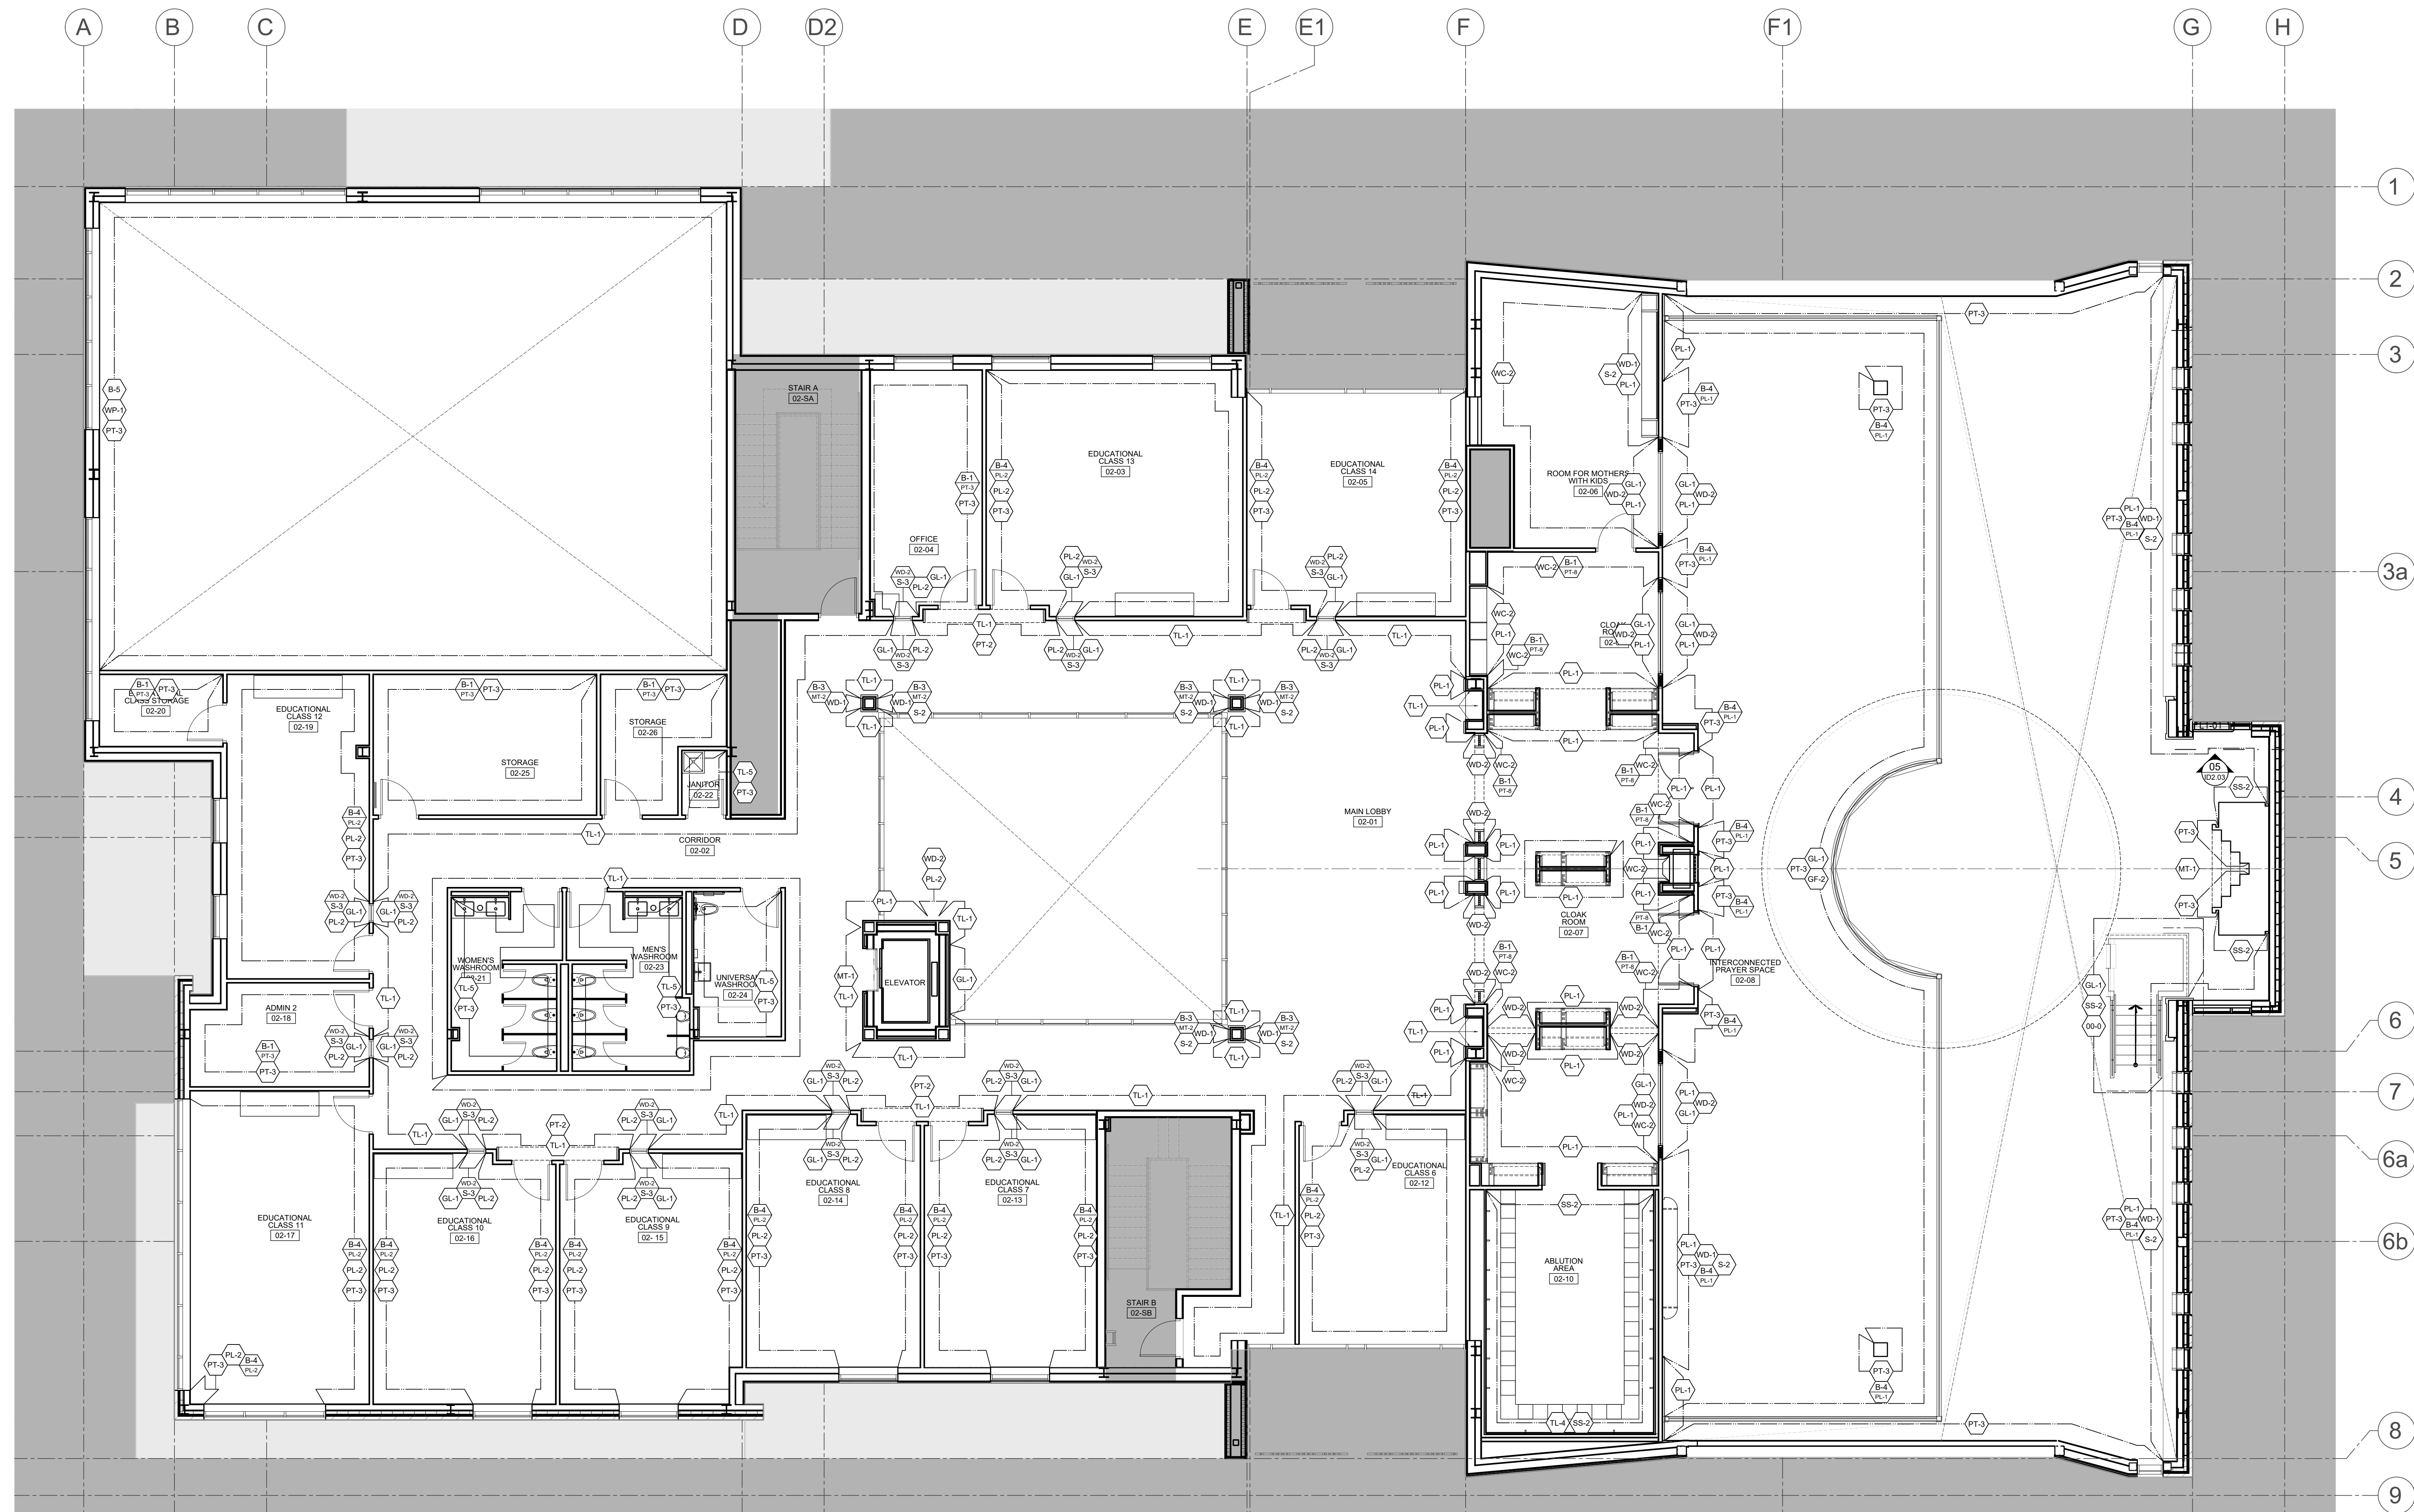


03 14 Aug 2023 Issued For 100% Tender
 02 12 July 2023 Issued For 75% Tender
 01 06 June 2023 Issued For 50% Tender
 No. Date Issued
 Issue:
 Project:
AL-RAHMAH MOSQUE
 4721 PALLADIUM WAY
 BURLINGTON, ONTARIO
 Drawing Title:
**FLOOR 02
 WALL FINISHES PLAN**


©Figure3
 Do not scale the drawings.
 The Contractor and all Sub-contractors shall verify all job site dimensions, all drawings, details & specifications. The contractor shall report any discrepancies in writing to Figure3 prior to commencing with any work.
 An necessary samples, shop drawings of network or otherwise, shall be submitted to Figure3 for approval, prior to proceeding with any work.
 Plot Date:
14 August 2023
 Drawn by:
MS & JH
 Checked by:
MH & FD
 North:
 Project No.:
2022158
 Scale:
1:75

FIGUR3
 200 - 200 University Avenue
 Toronto Ontario Canada M5H 3C6
 T 416-363-6993 figure3.com

Dwg No:
ID1.3.5

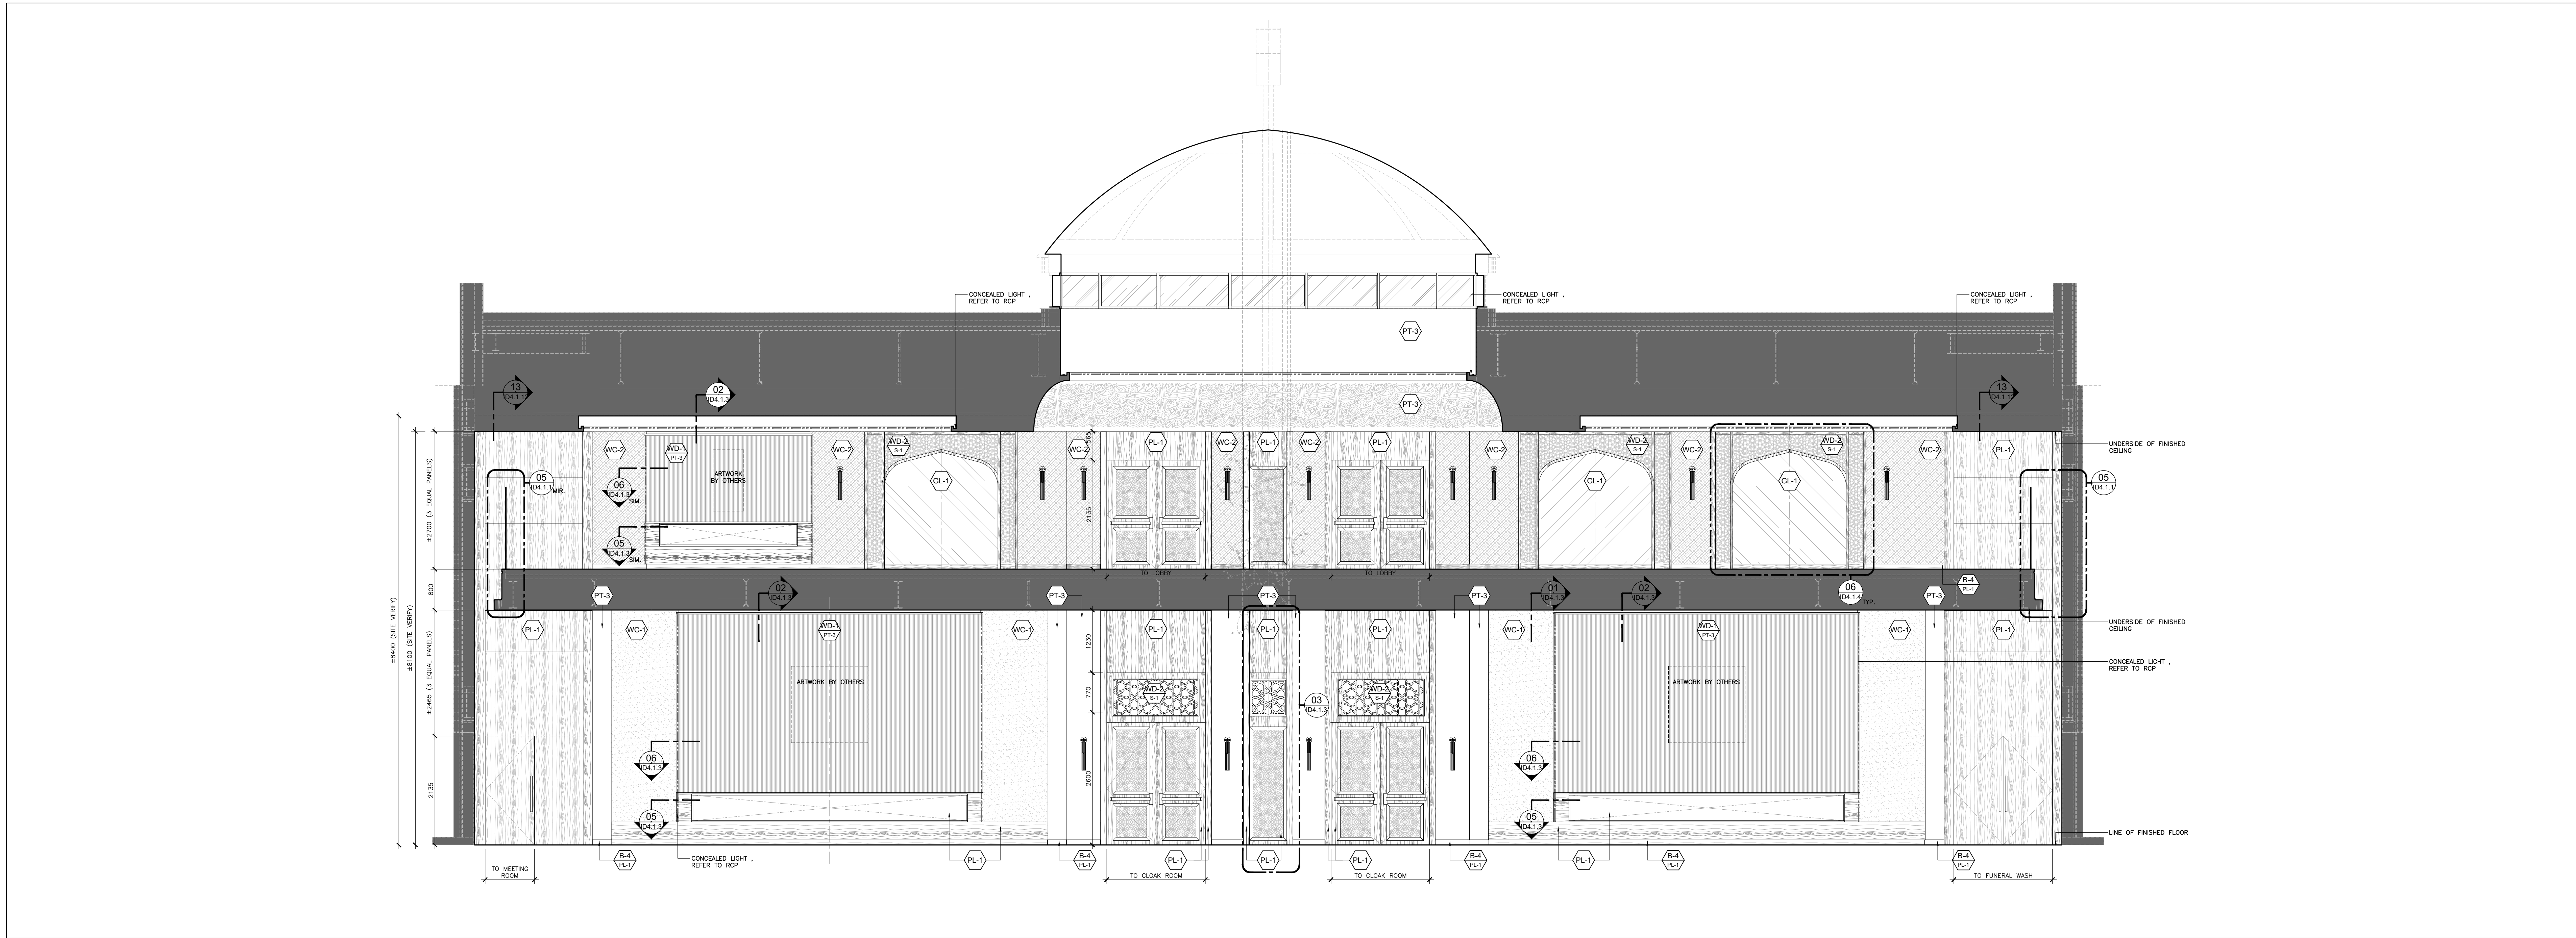


ELEVATION
LEVEL 01 - PRAYER HALL
SCALE: 1:50

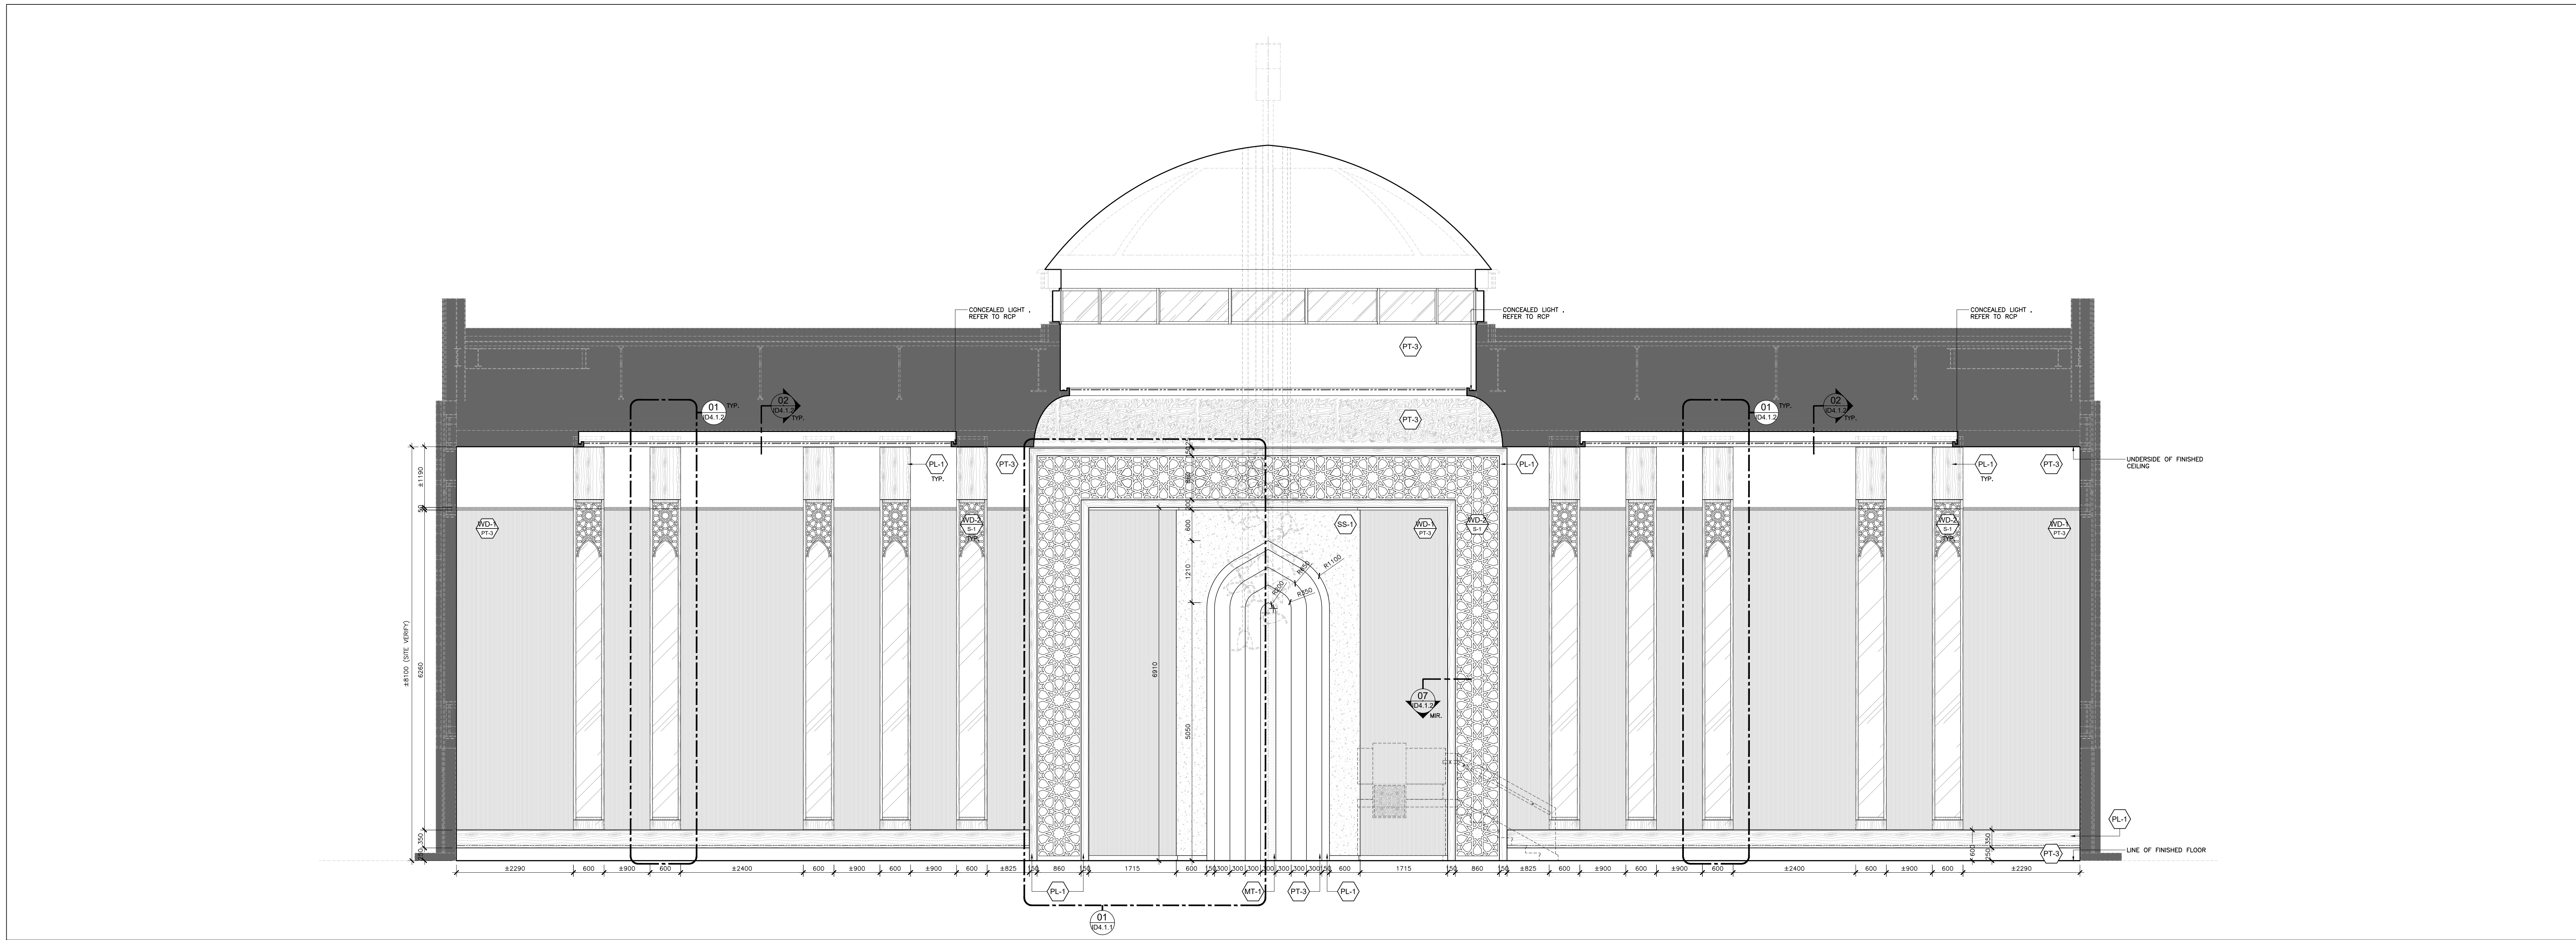


ELEVATION
LEVEL 01 - PRAYER HALL
SCALE: 1:50


03 14 Aug 2023 Issued For 100% Tender
02 12 July 2023 Issued For 75% Tender
01 06 June 2023 Issued For 50% Tender
No. Date Issued
Issue:
Project:
AL-RAHMAH MOSQUE
4721 PALLADIUM WAY
BURLINGTON, ONTARIO
Drawing Title:
INTERIOR ELEVATIONS
©Figura3
Do not scale the drawings.
The Contractor and all Sub-contractors shall verify all job site dimensions, all drawings, details & specifications. The contractor shall report any discrepancies, in writing, to Figura3 prior to commencing with any work.
All necessary samples, shop drawings of network or otherwise, shall be submitted to Figura3 for approval, prior to proceeding with any work.
Plot Date:
14 August 2023
Drawn by: MS & JH
Checked by: MH & FD
Project No.: 2022158
Scale: 1:50
North:

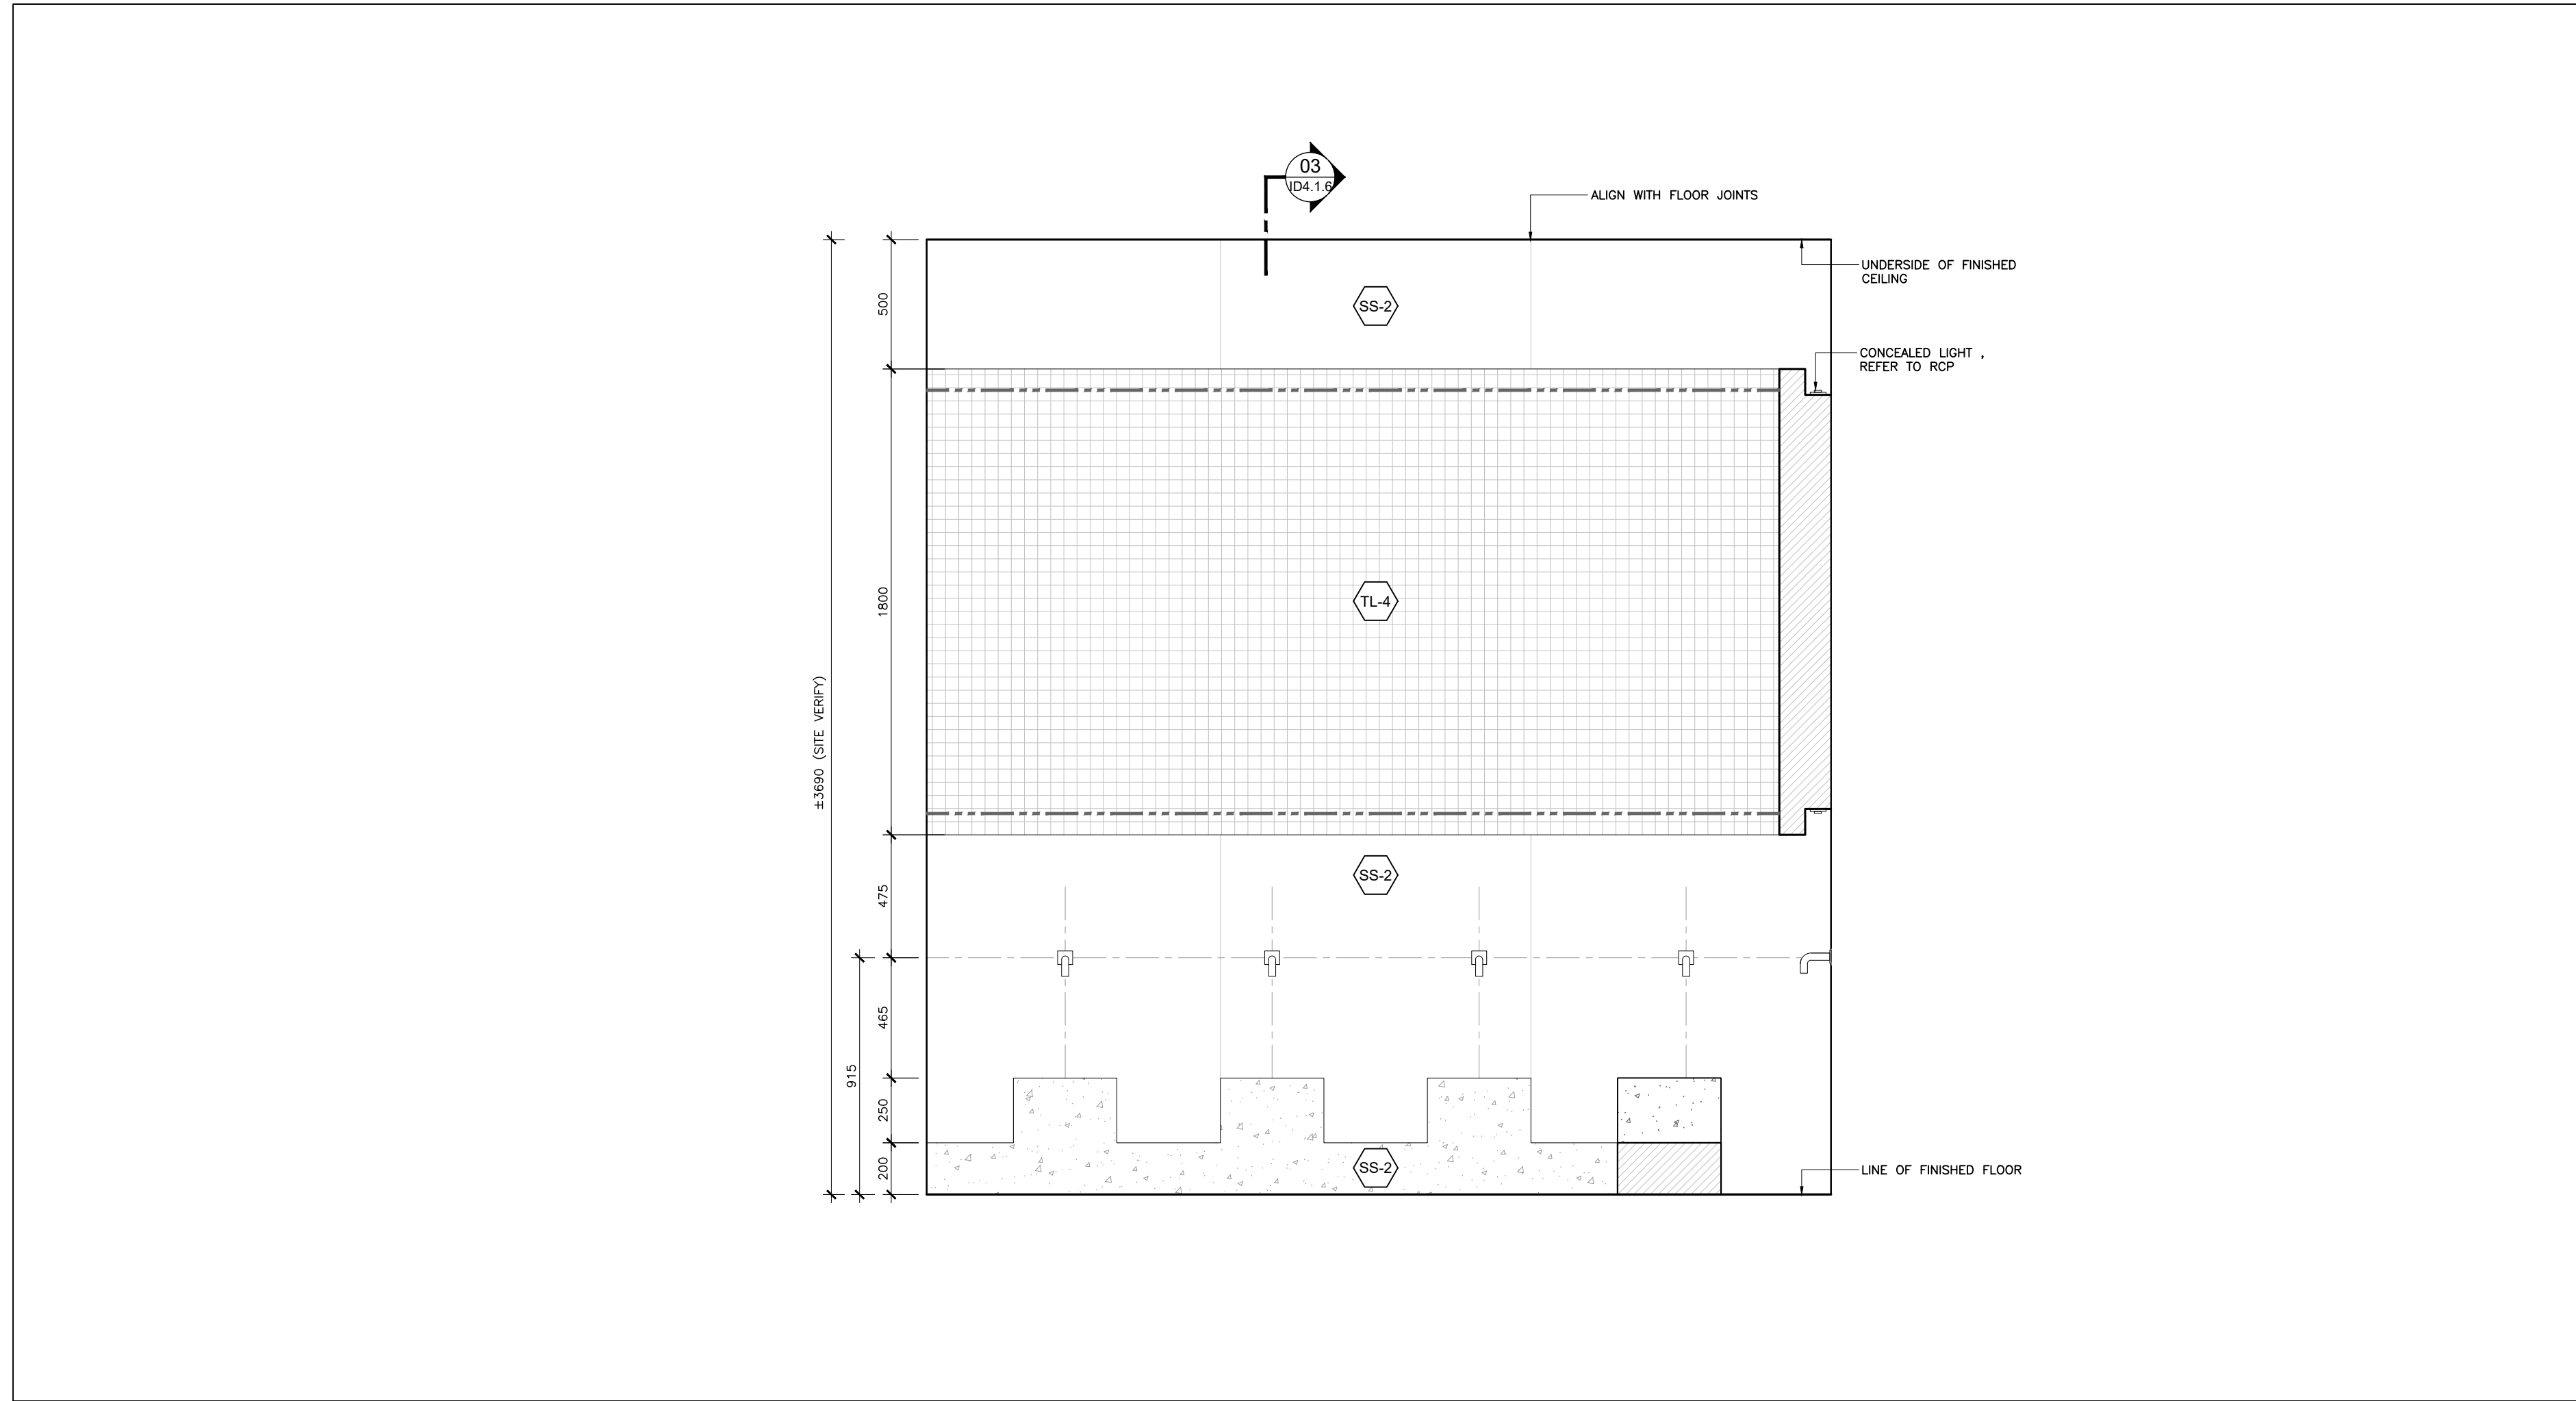

03 ELEVATION
LEVEL 01 - ABLUTION AREA
ID2.02 SCALE: 1:20

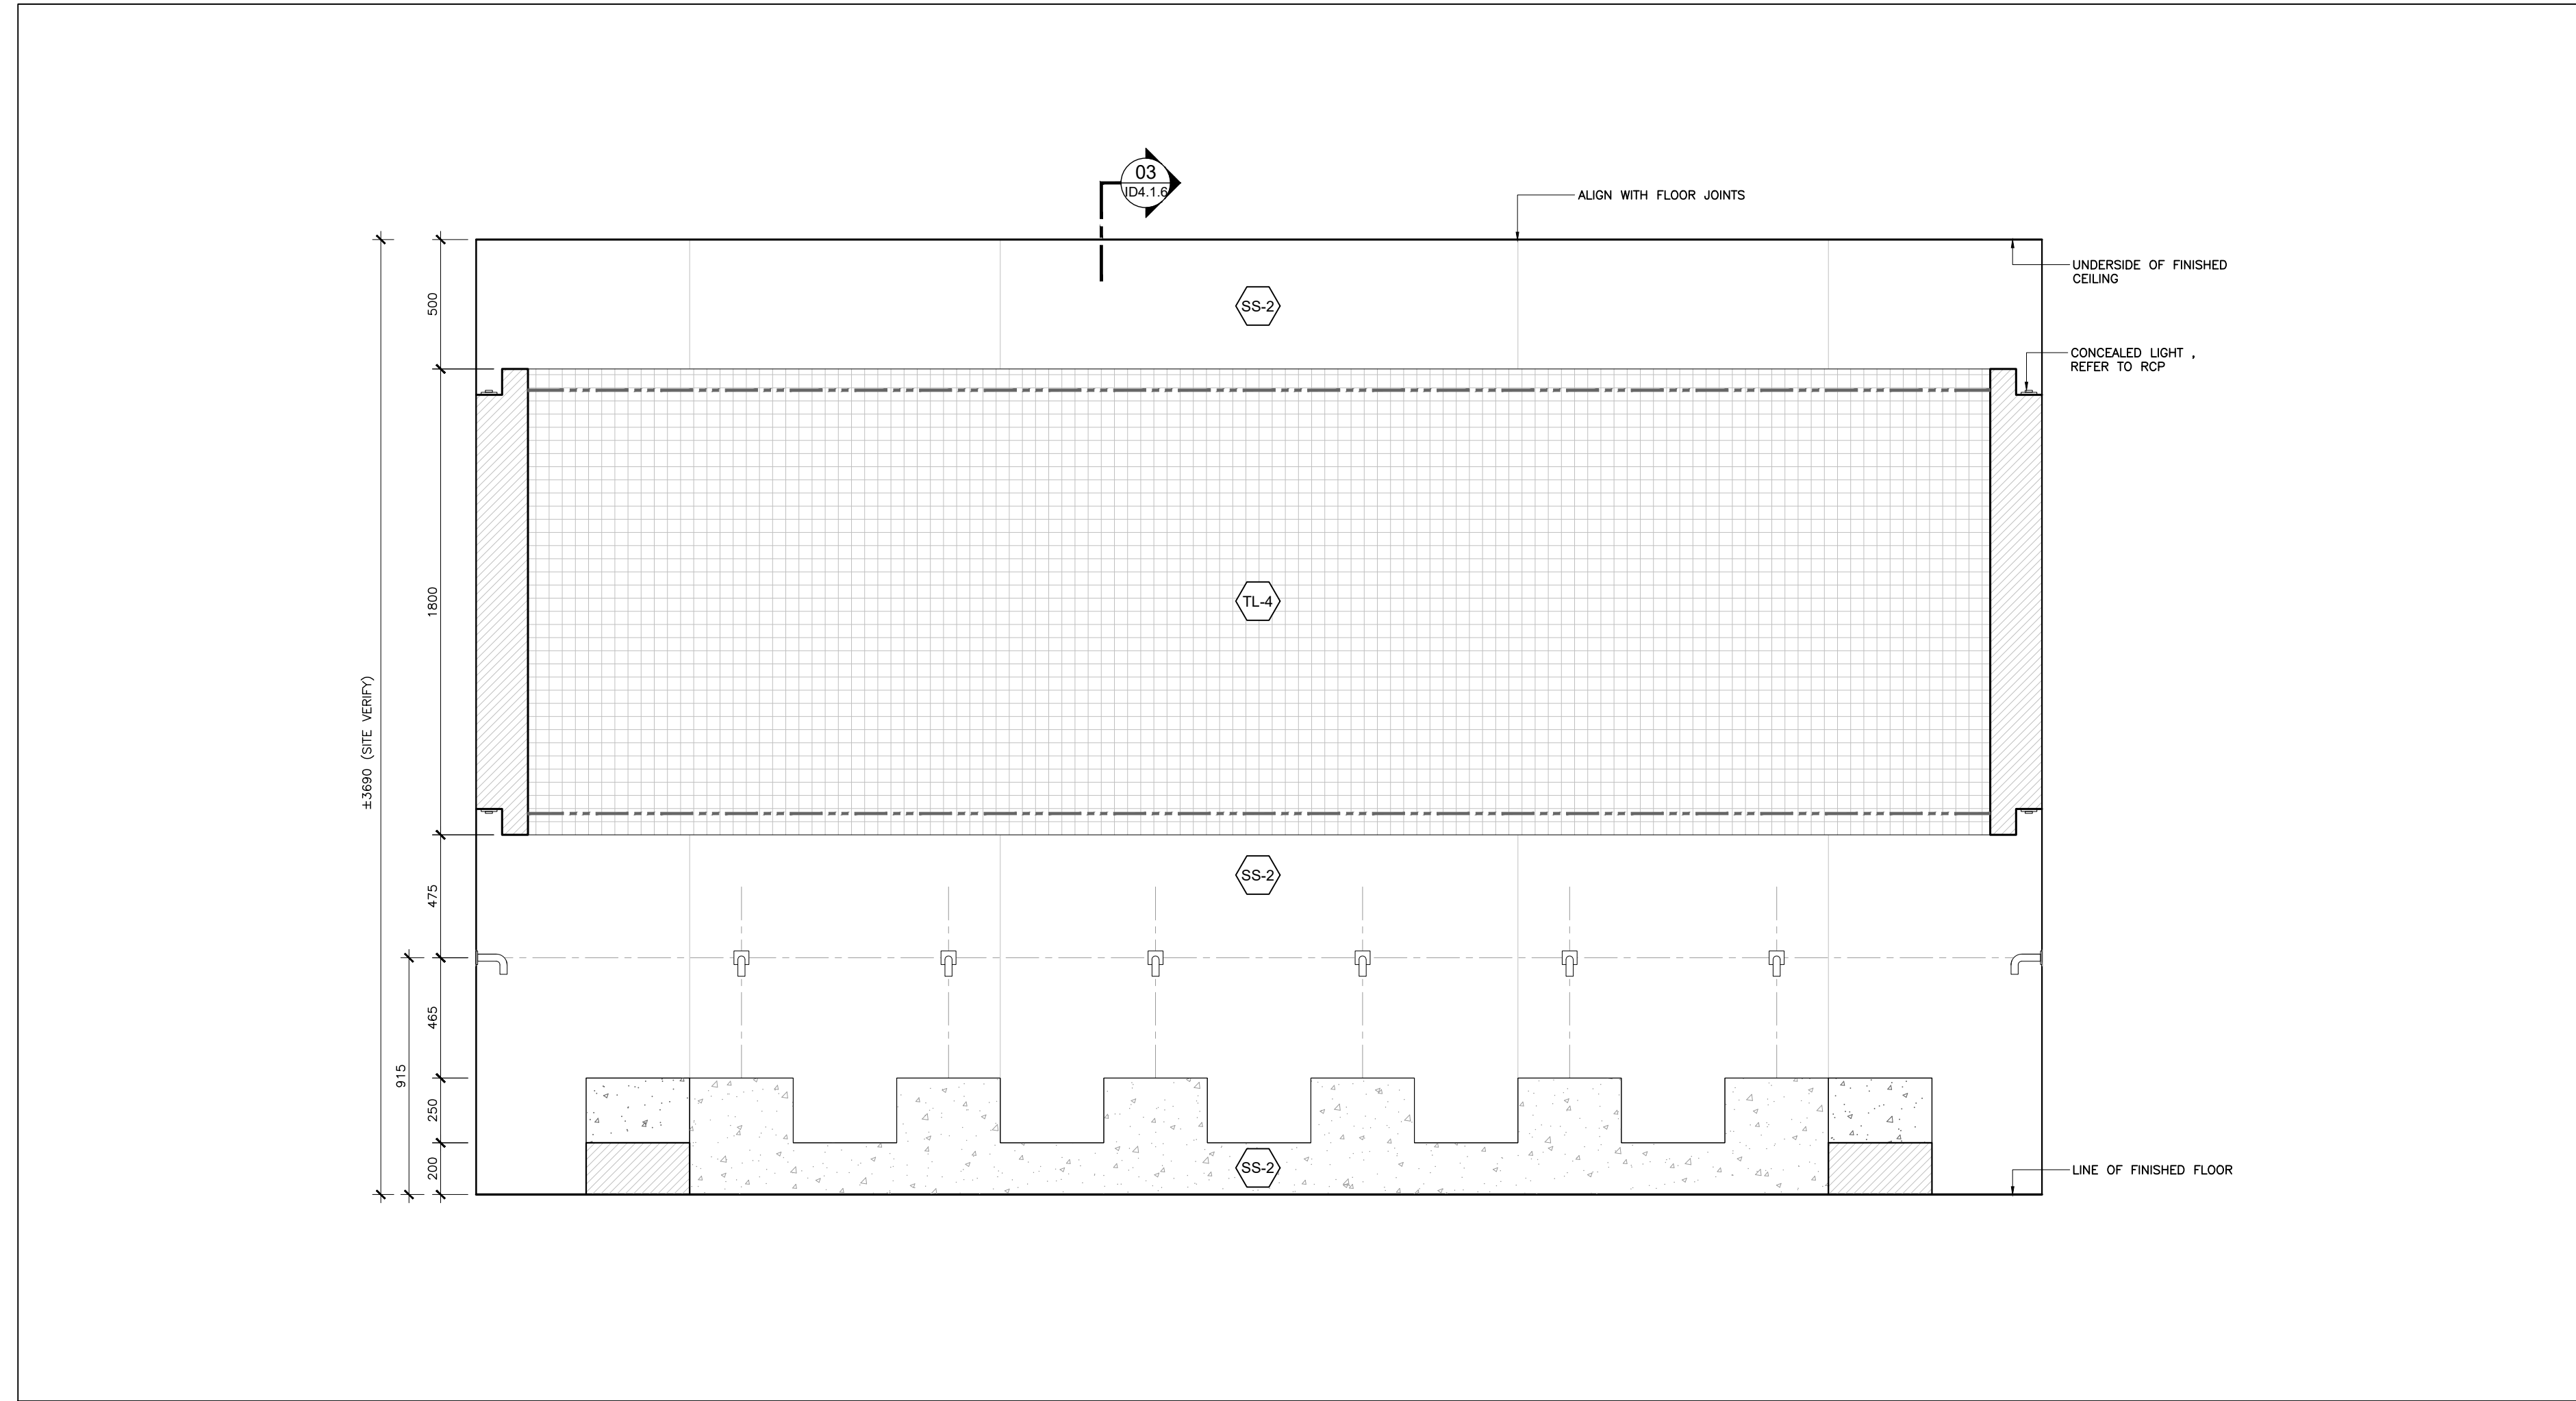

02 ELEVATION
LEVEL 01 - ABLUTION AREA
ID2.02 SCALE: 1:20

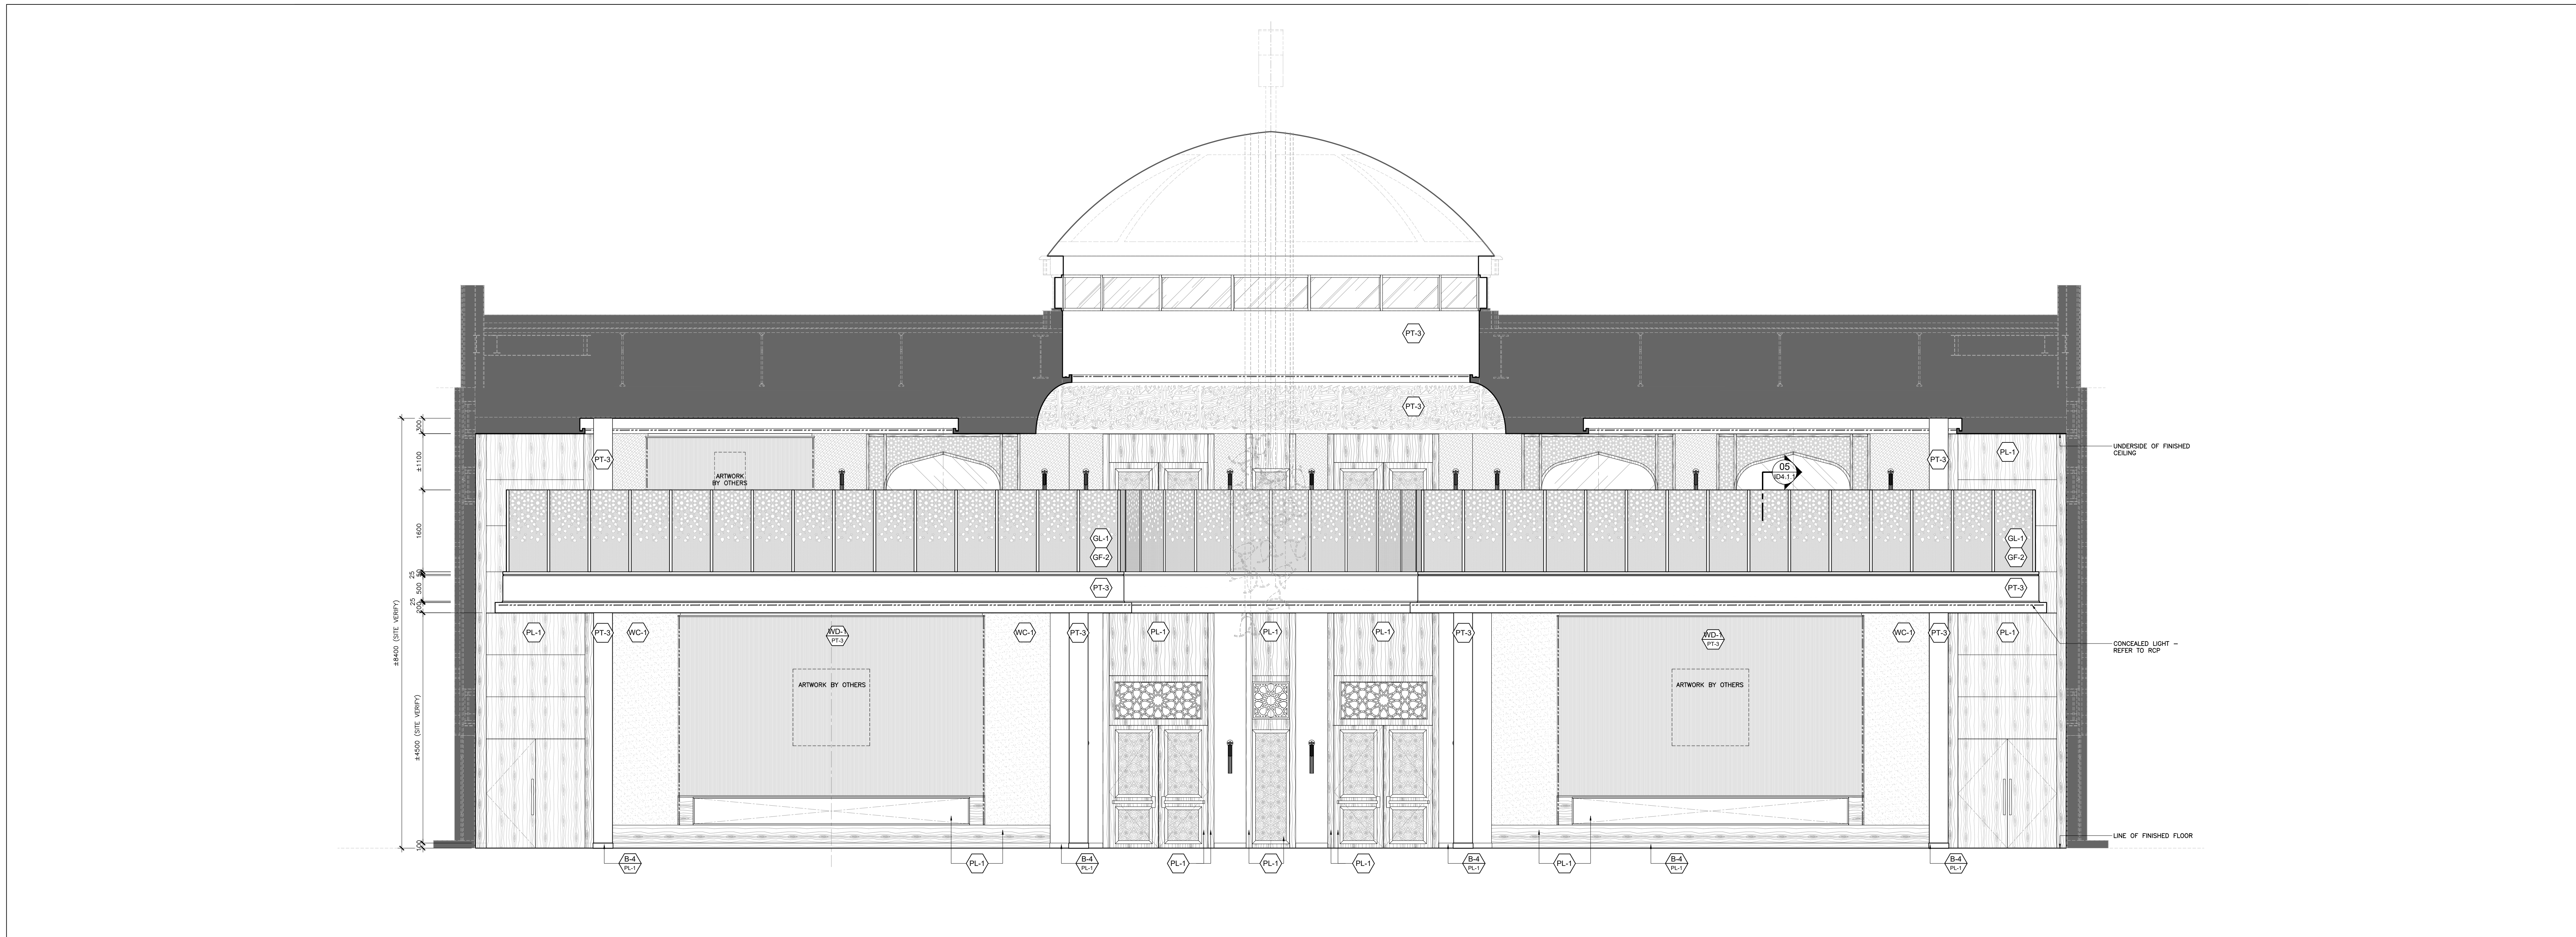

01 ELEVATION
LEVEL 01 - PRAYER HALL
ID2.02 SCALE: 1:50

03 14 Aug 2023 Issued For 100% Tender
02 12 July 2023 Issued For 75% Tender
01 06 June 2023 Issued For 50% Tender

No. Date Issued
Issue:
Project:

AL-RAHMAH MOSQUE

4721 PALLADIUM WAY
BURLINGTON, ONTARIO

Drawing Title:
INTERIOR ELEVATIONS


©Figur3
Do not scale the drawings.
The Contractor and all Subcontractors shall verify all job site dimensions, all drawings, details & specifications. The contractor shall report any discrepancies, in writing, to Figur3 prior to commencing with any work.
All necessary samples, shop drawings of millwork or otherwise, shall be submitted to Figur3, for approval, prior to proceeding with any work.

Plot Date:
14 August 2023
Drawn by: MS & JH
Checked by: MH & FD
Project No.: 2022158
Scale: AS NOTED


FIGUR3
200 - 200 University Avenue
Toronto Ontario Canada M5H 3C6
T 416-363-6993 figur3.com

Dep No.:


ID2.02

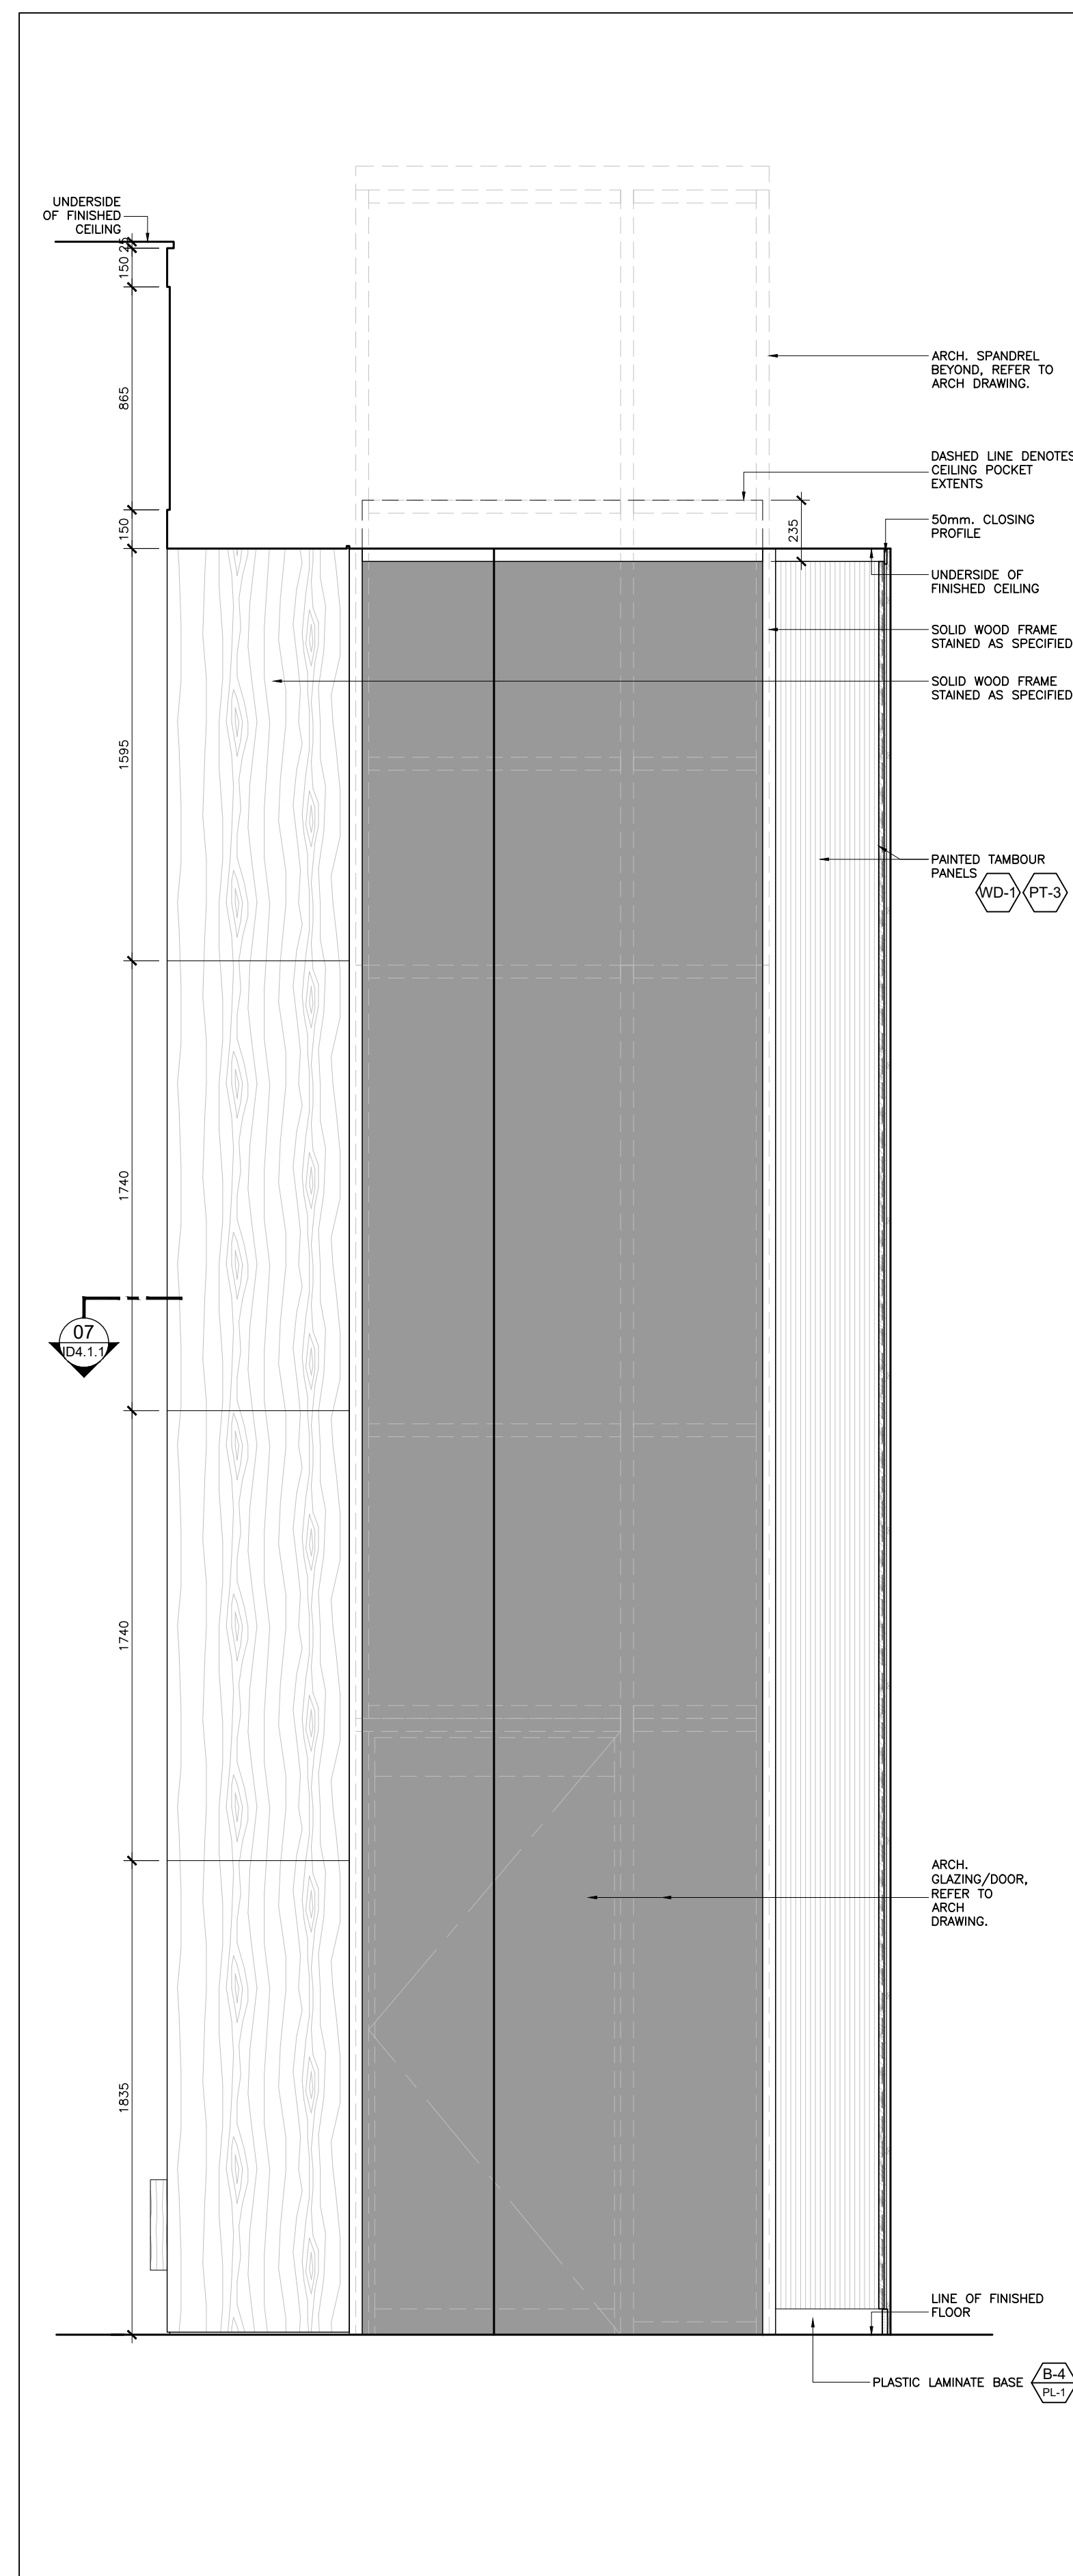


05
ID2.03
ELEVATION
LEVEL 01 - PRAYER HALL
SCALE: 1:20

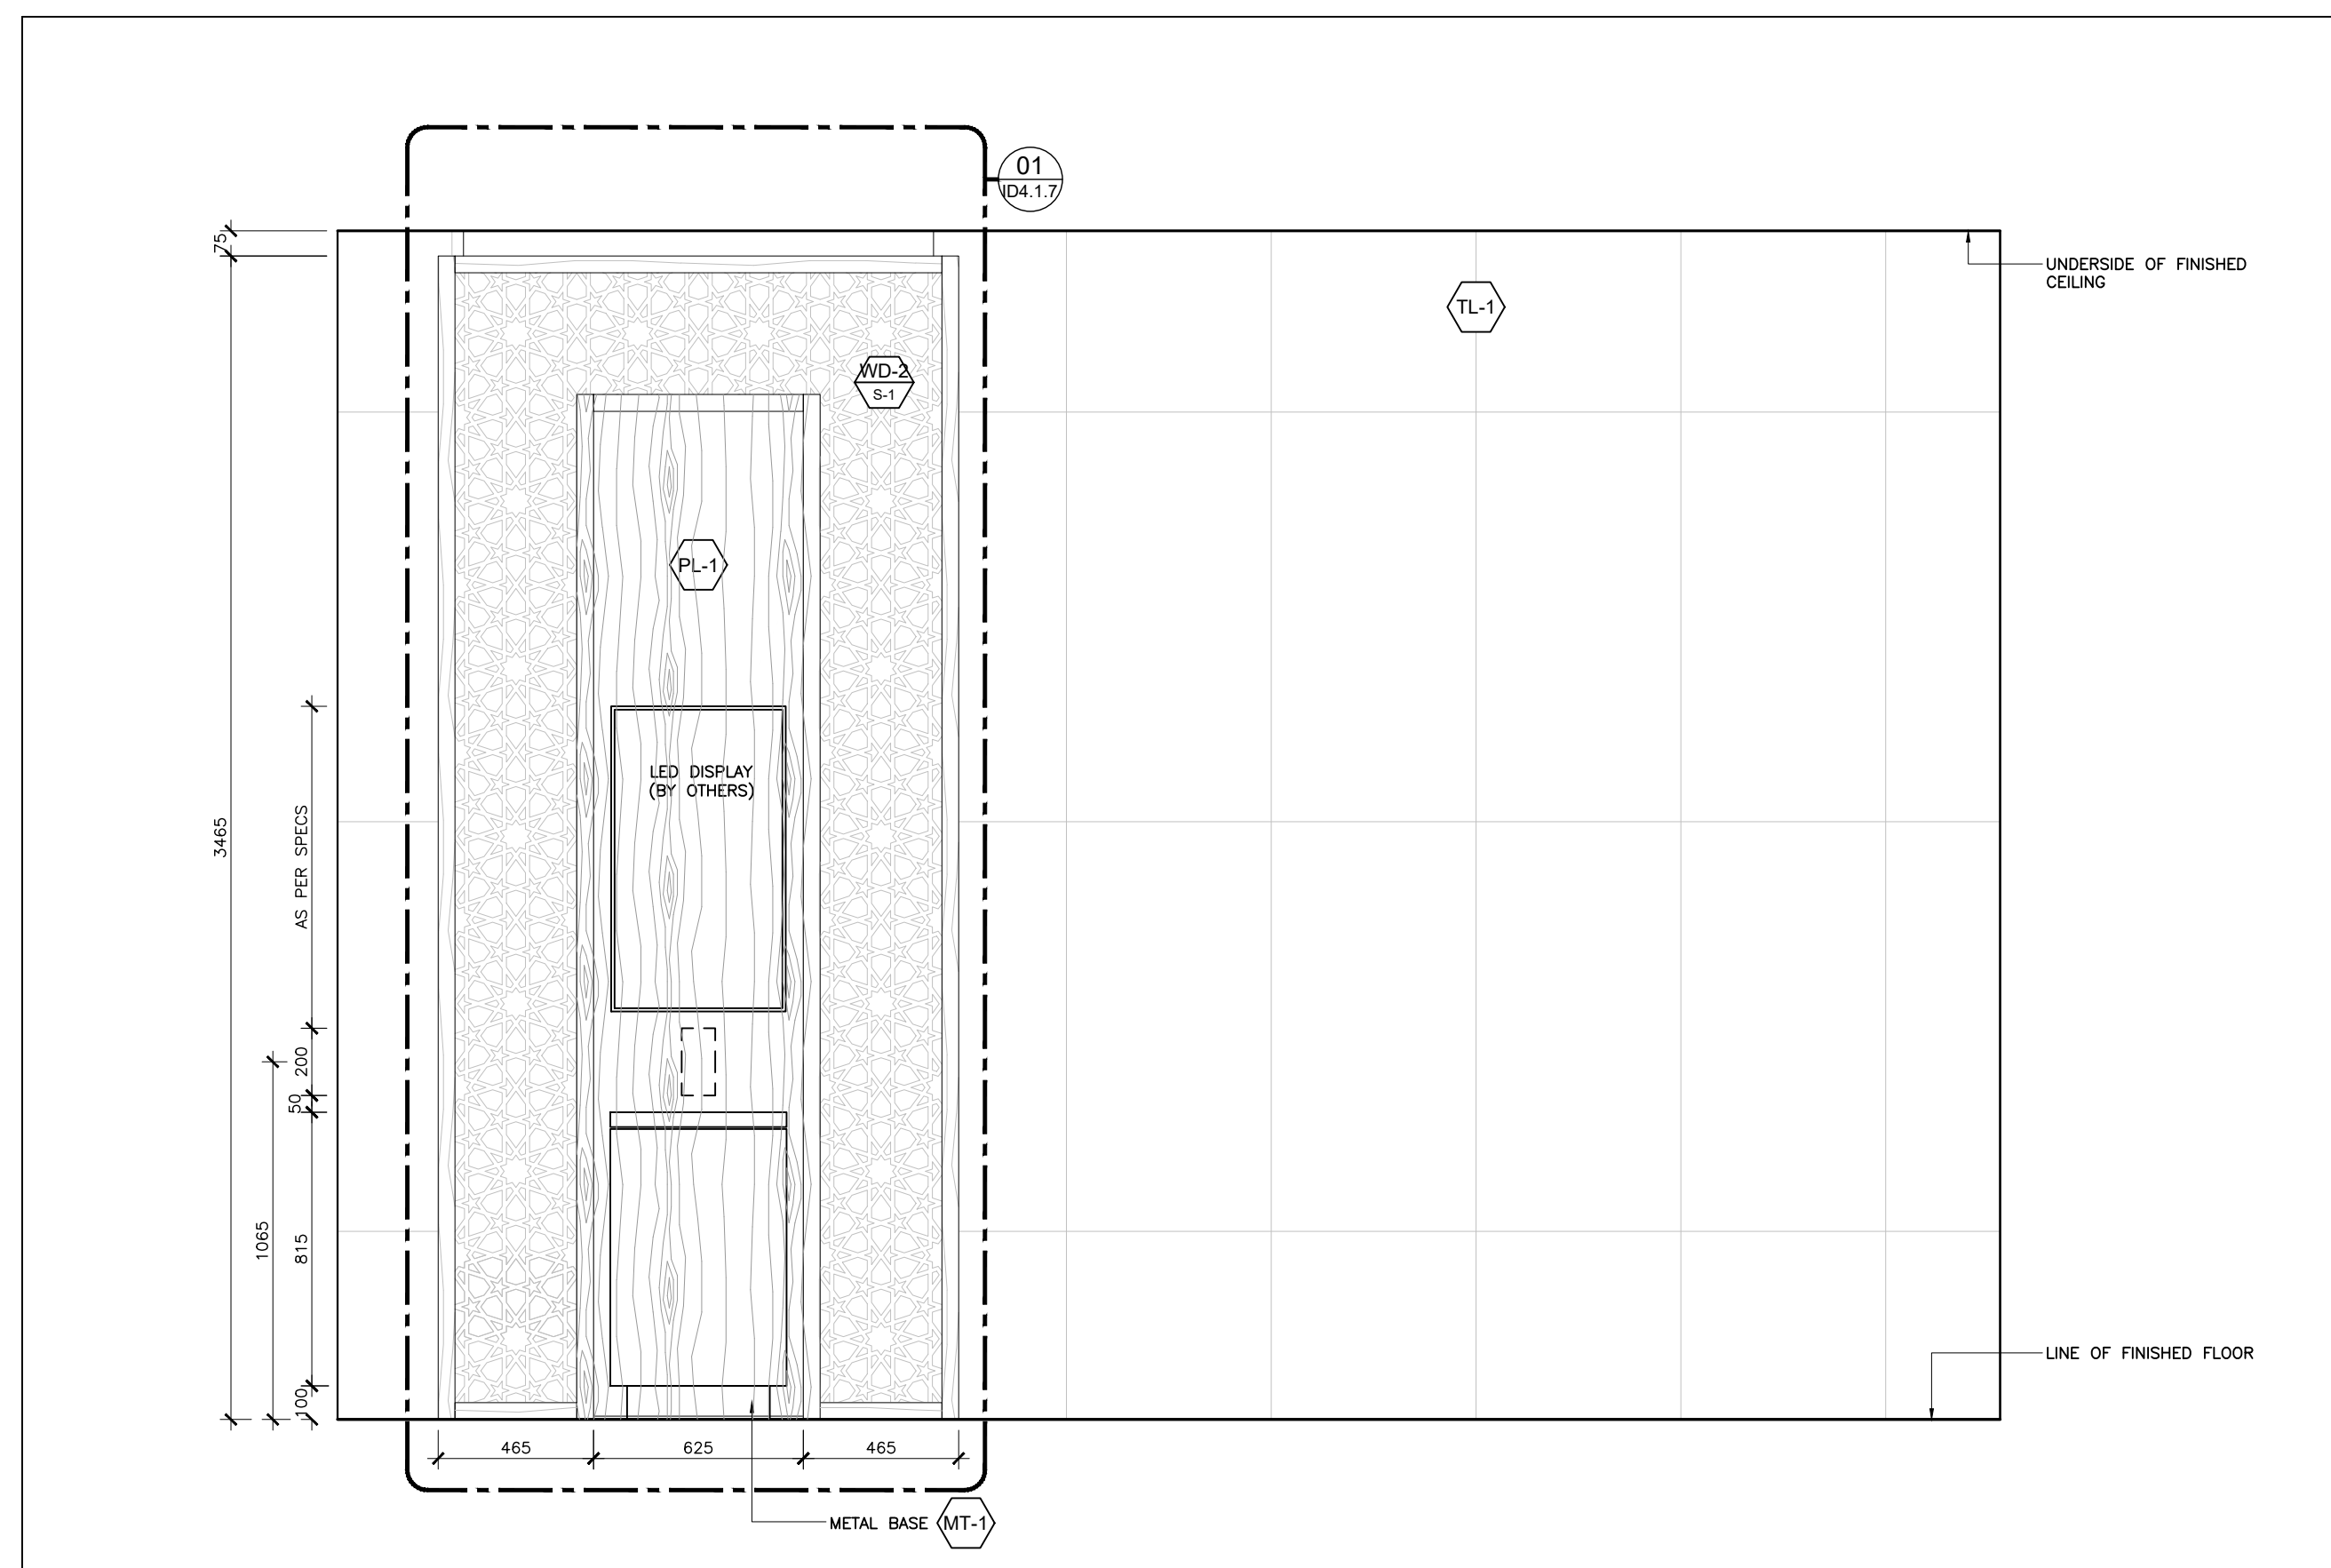


04
ID2.03
ELEVATION
LEVEL 01 - DONATION BOOTH
SCALE: 1:20

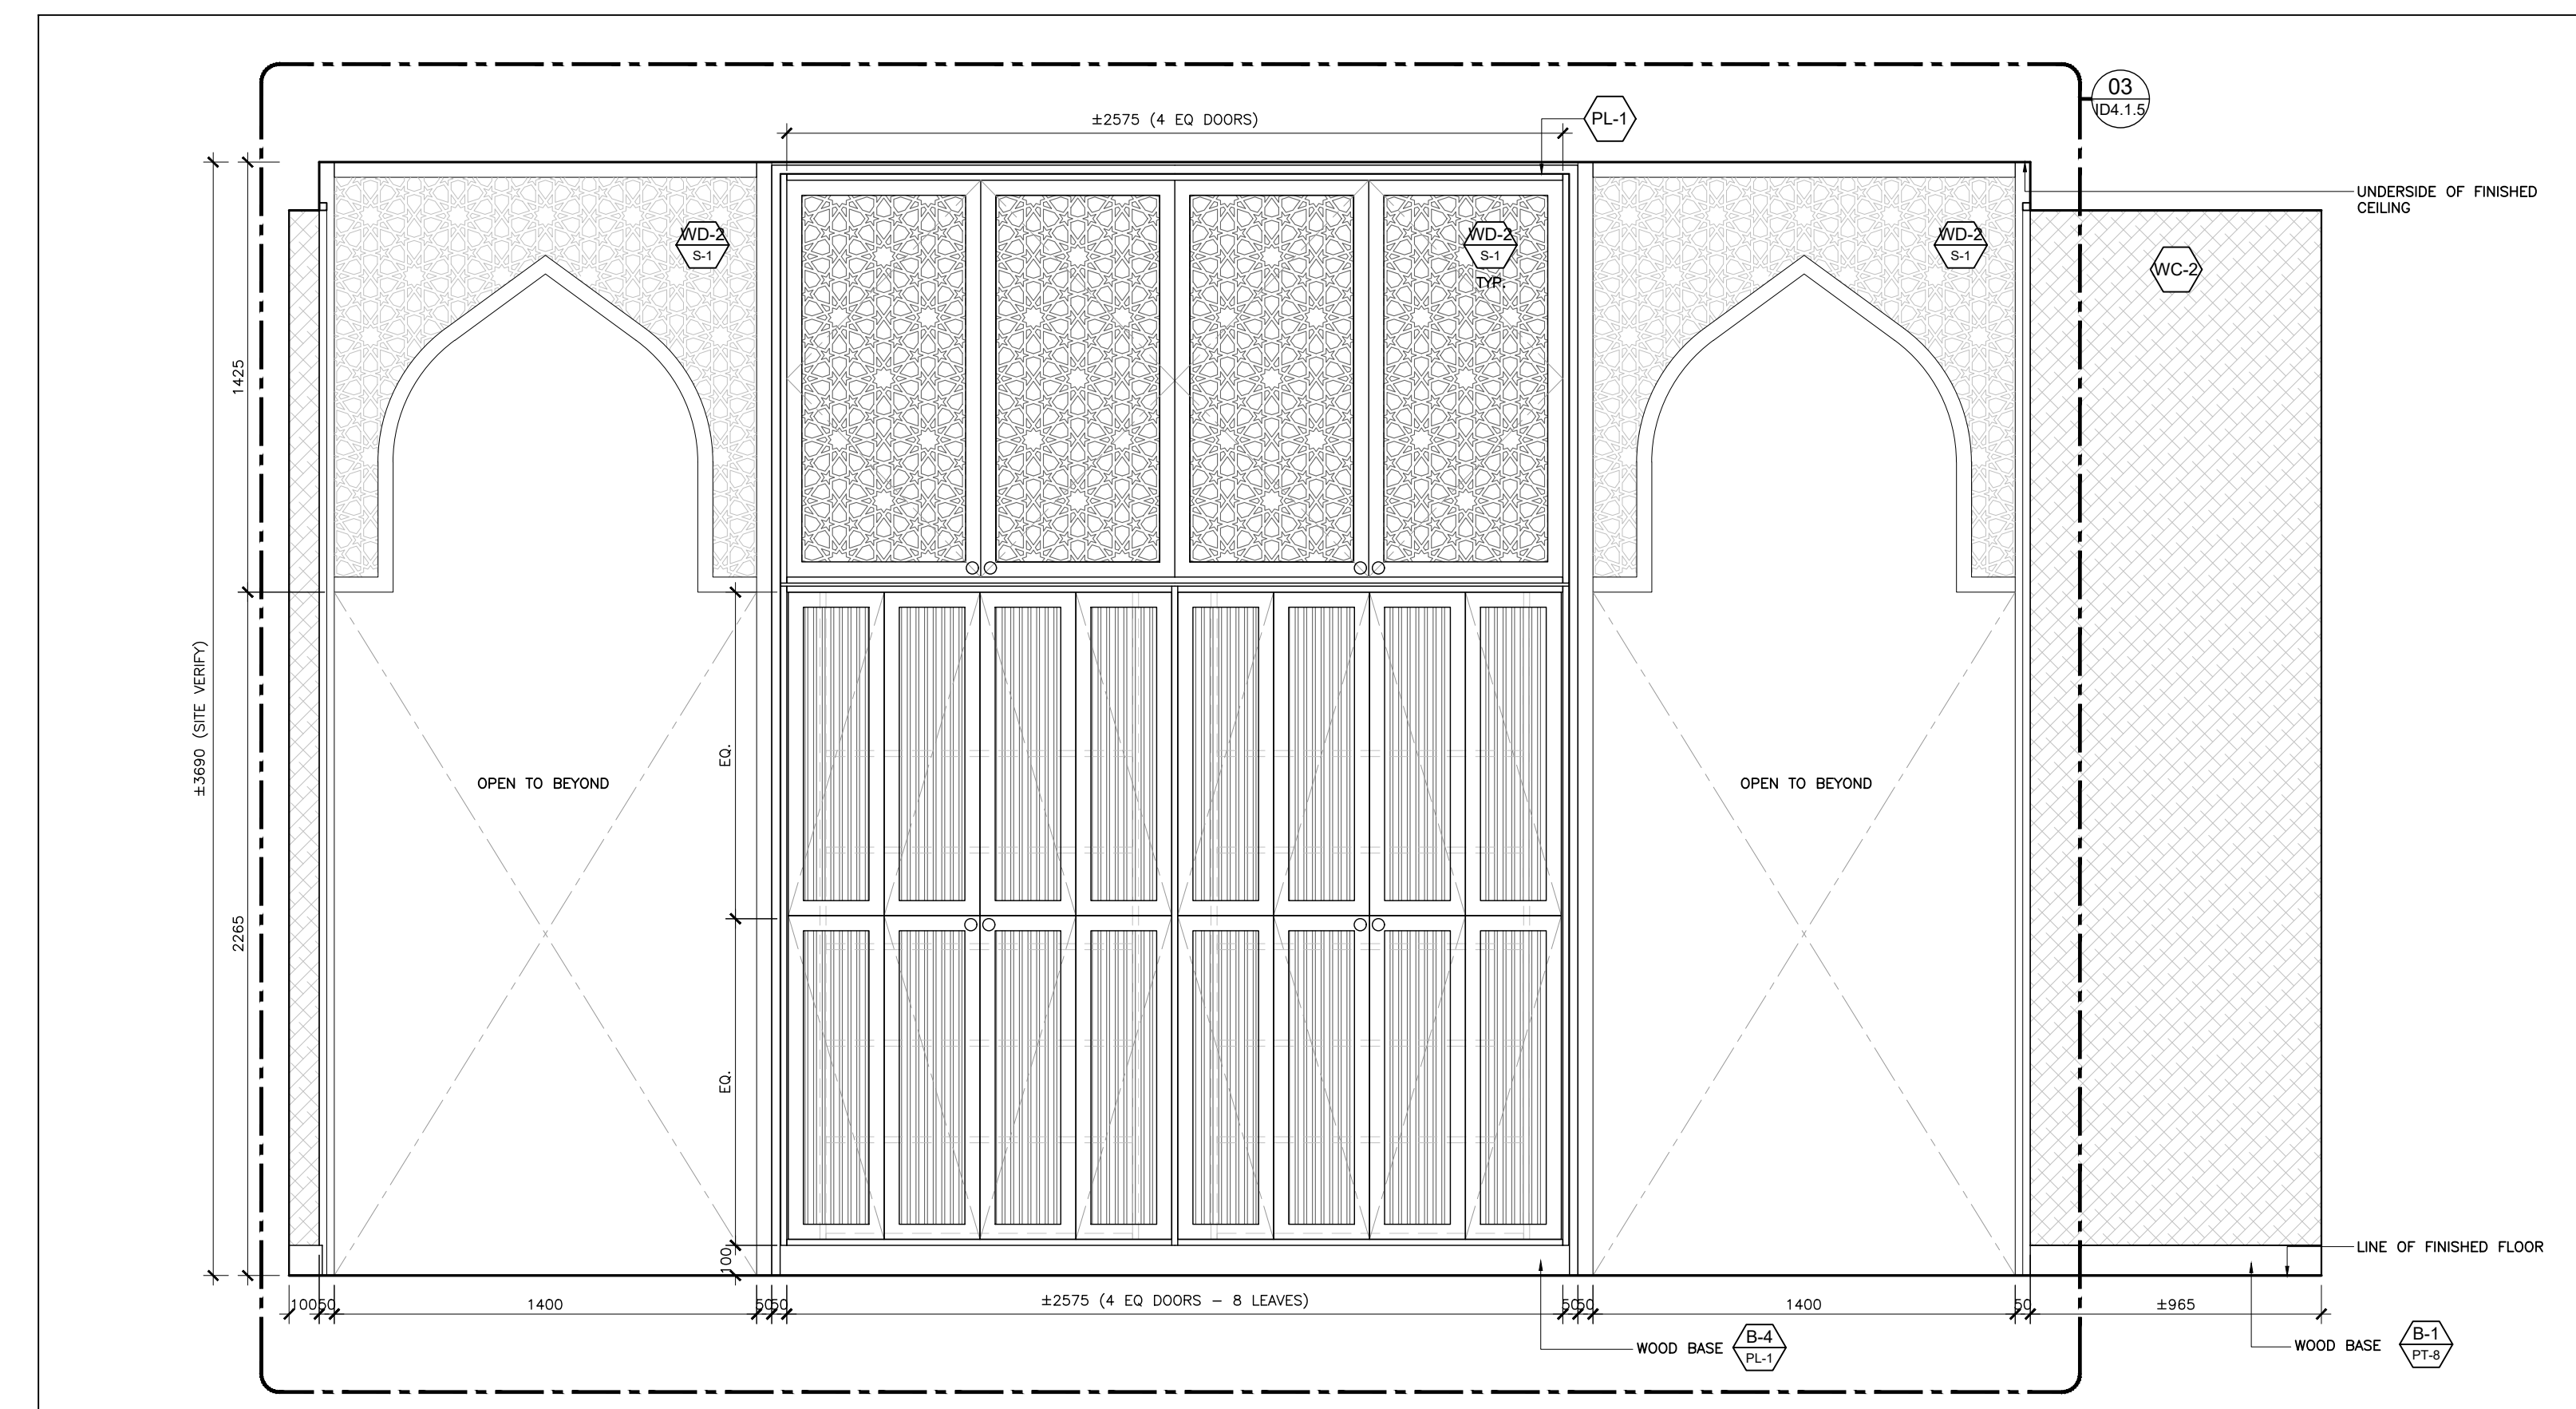

03
ID2.03
ELEVATION
LEVEL 01 - CLOAK ROOM
SCALE: 1:20

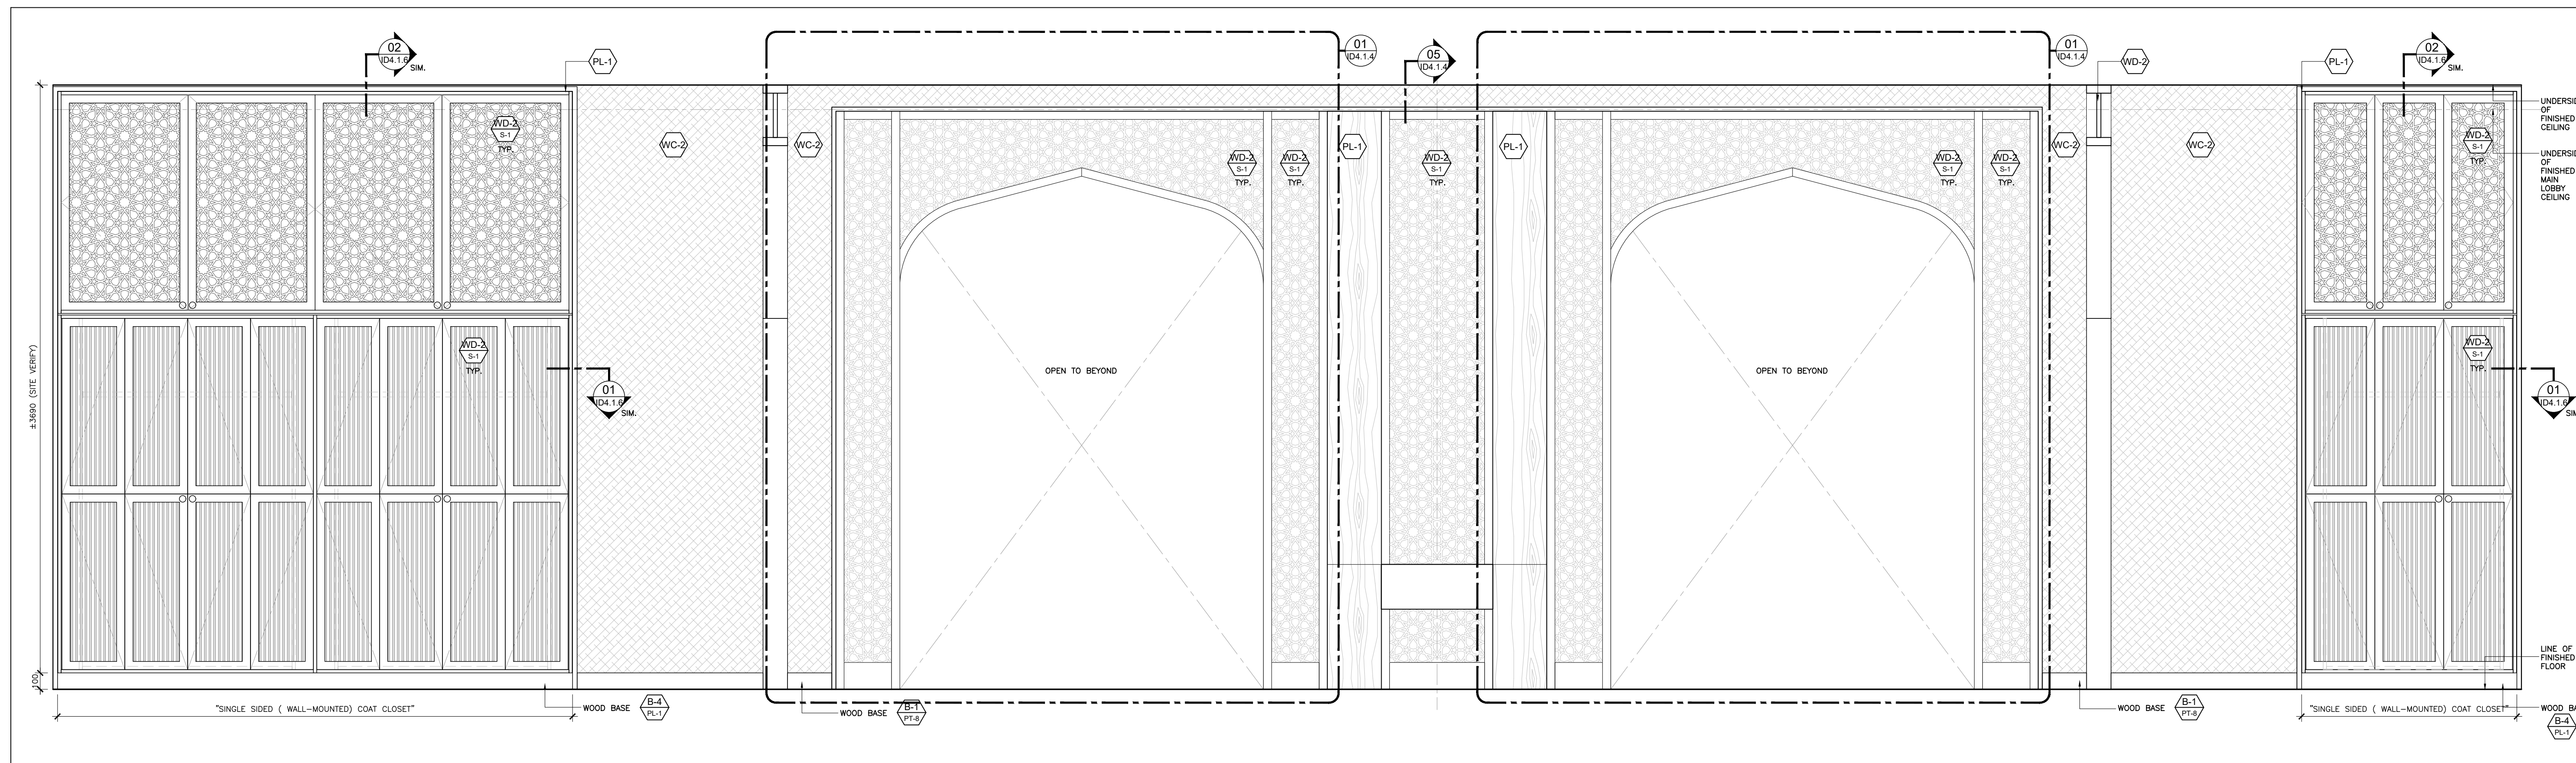

02
ID2.03
ELEVATION
LEVEL 01 - CLOAK ROOM
SCALE: 1:20

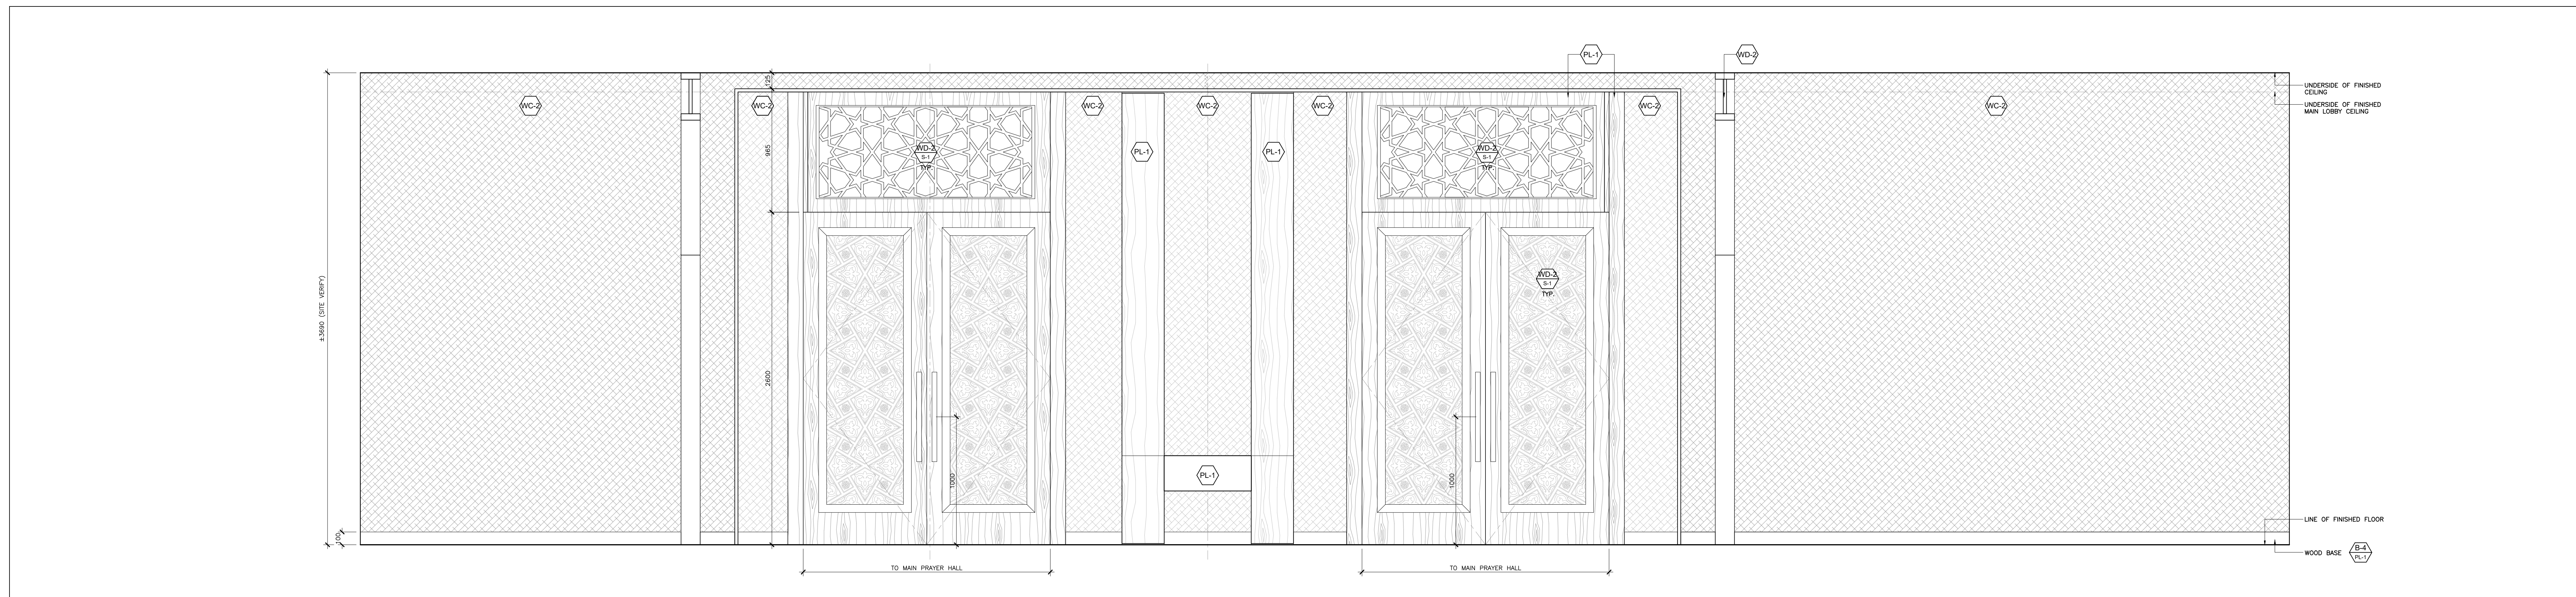

01
ID2.03
ELEVATION
LEVEL 01 - CLOAK ROOM
SCALE: 1:20

03 14 Aug 2023 Issued For 100% Tender
02 12 July 2023 Issued For 75% Tender
01 06 June 2023 Issued For 50% Tender

No. Date Issued

Issue:

Project:

AL-RAHMAH MOSQUE

4721 PALLADIUM WAY,
BURLINGTON, ONTARIO

Drawing Title:


INTERIOR ELEVATIONS

©Figures3
Do not scale the drawings.
The Contractor and all Subcontractors shall verify all job site dimensions, all drawings, details & specifications. The contractor shall report any discrepancies, in writing, to Figures3 prior to commencing with any work.
All necessary samples, shop drawings of network or otherwise, shall be submitted to Figures3 for approval, prior to proceeding with any work.


Plot Date:
14 August 2023
Drawn by: MS & JH
Checked by: MH & FD
Project No.: 2022158
Scale: 1:20

FIGUR3
200 - 200 University Avenue
Toronto Ontario Canada M5H 3C6
T 416-363-6993 figures3.com


Dwg No.: ID2.03

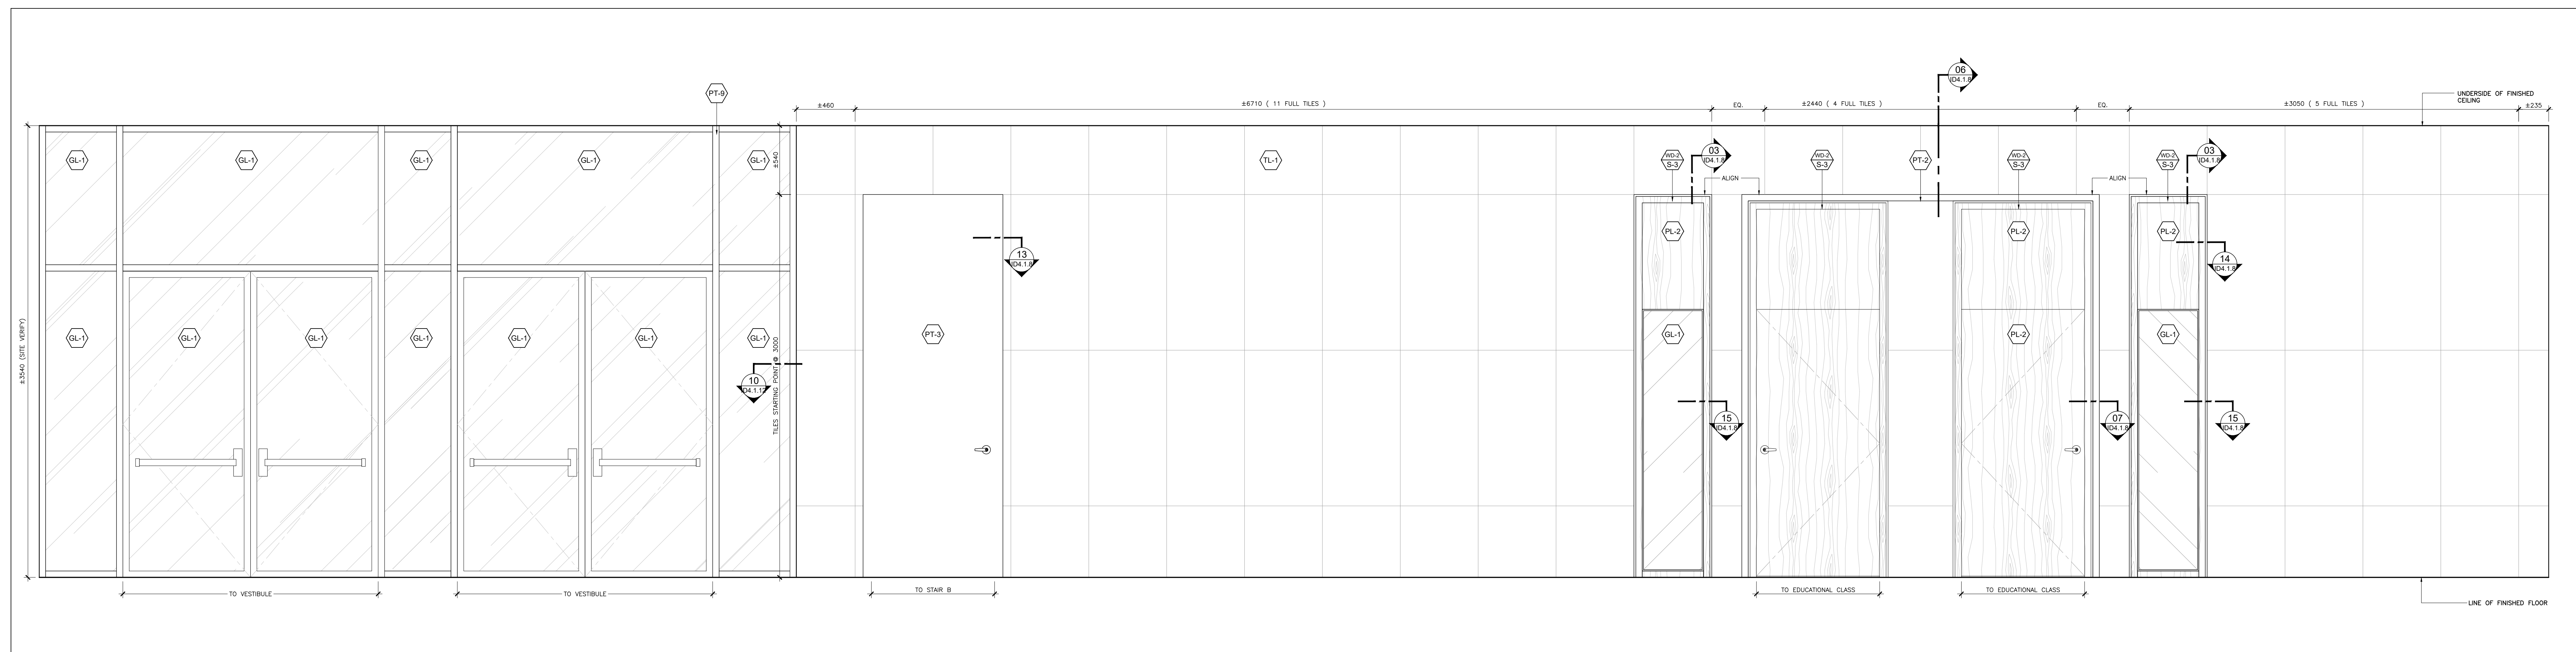


04
ID2.04
ELEVATION
LEVEL 01 - MAIN LOBBY - OFFICES ZONE
SCALE: 1:20

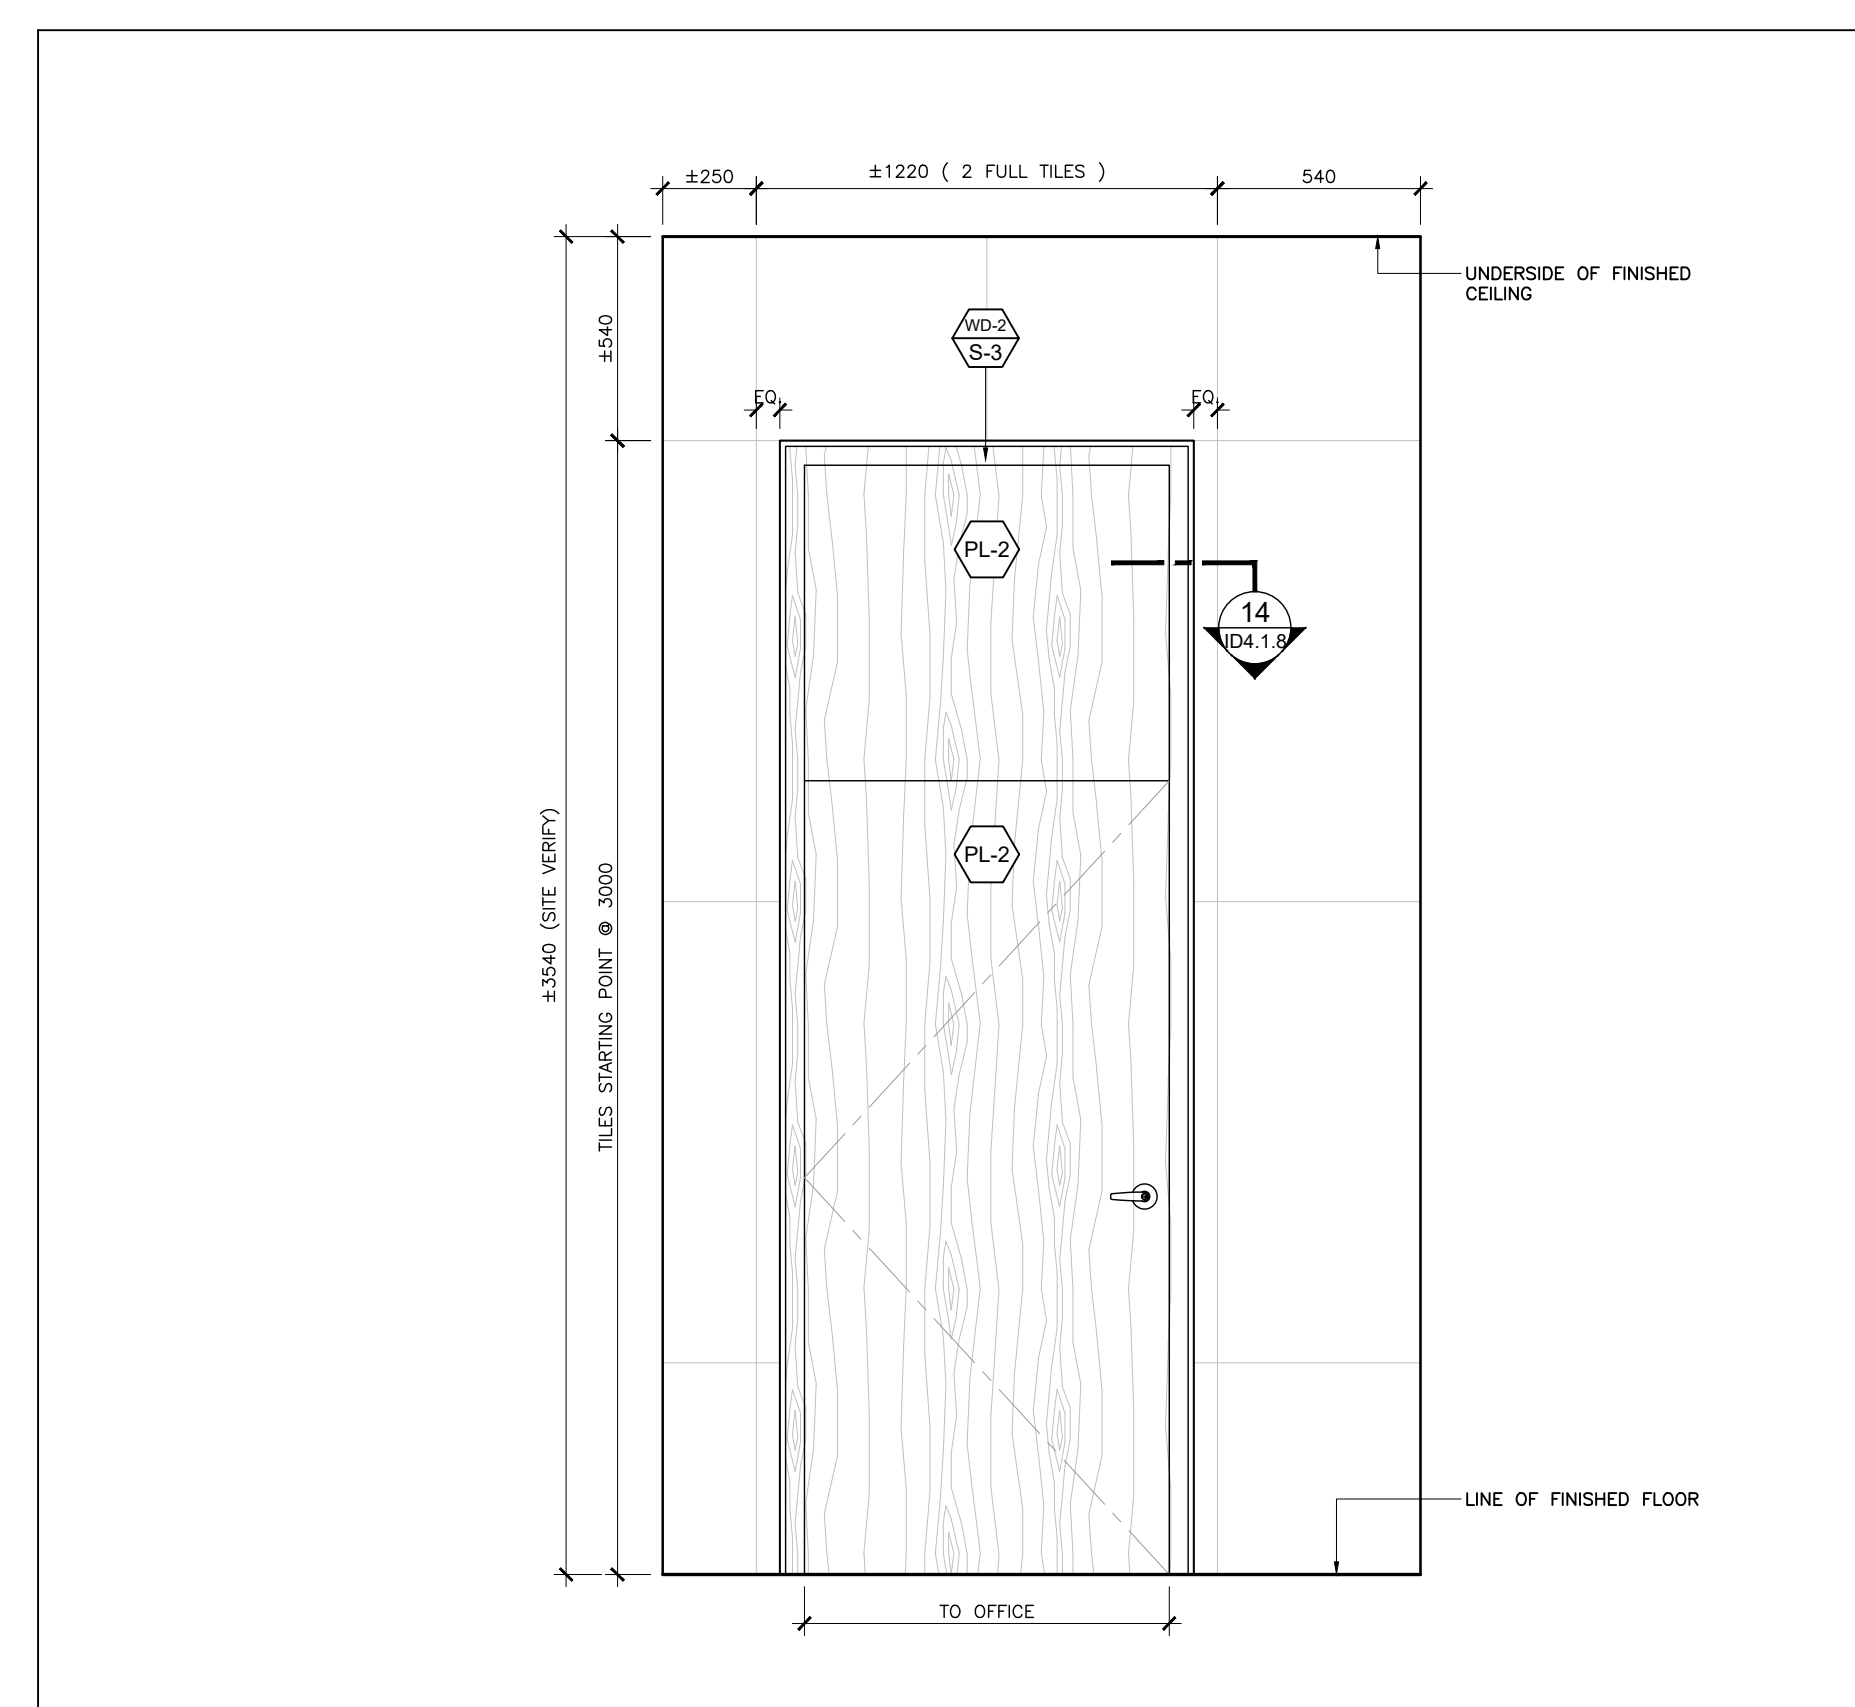

03
ID2.04
ELEVATION
LEVEL 01 - OFFICES
SCALE: 1:20

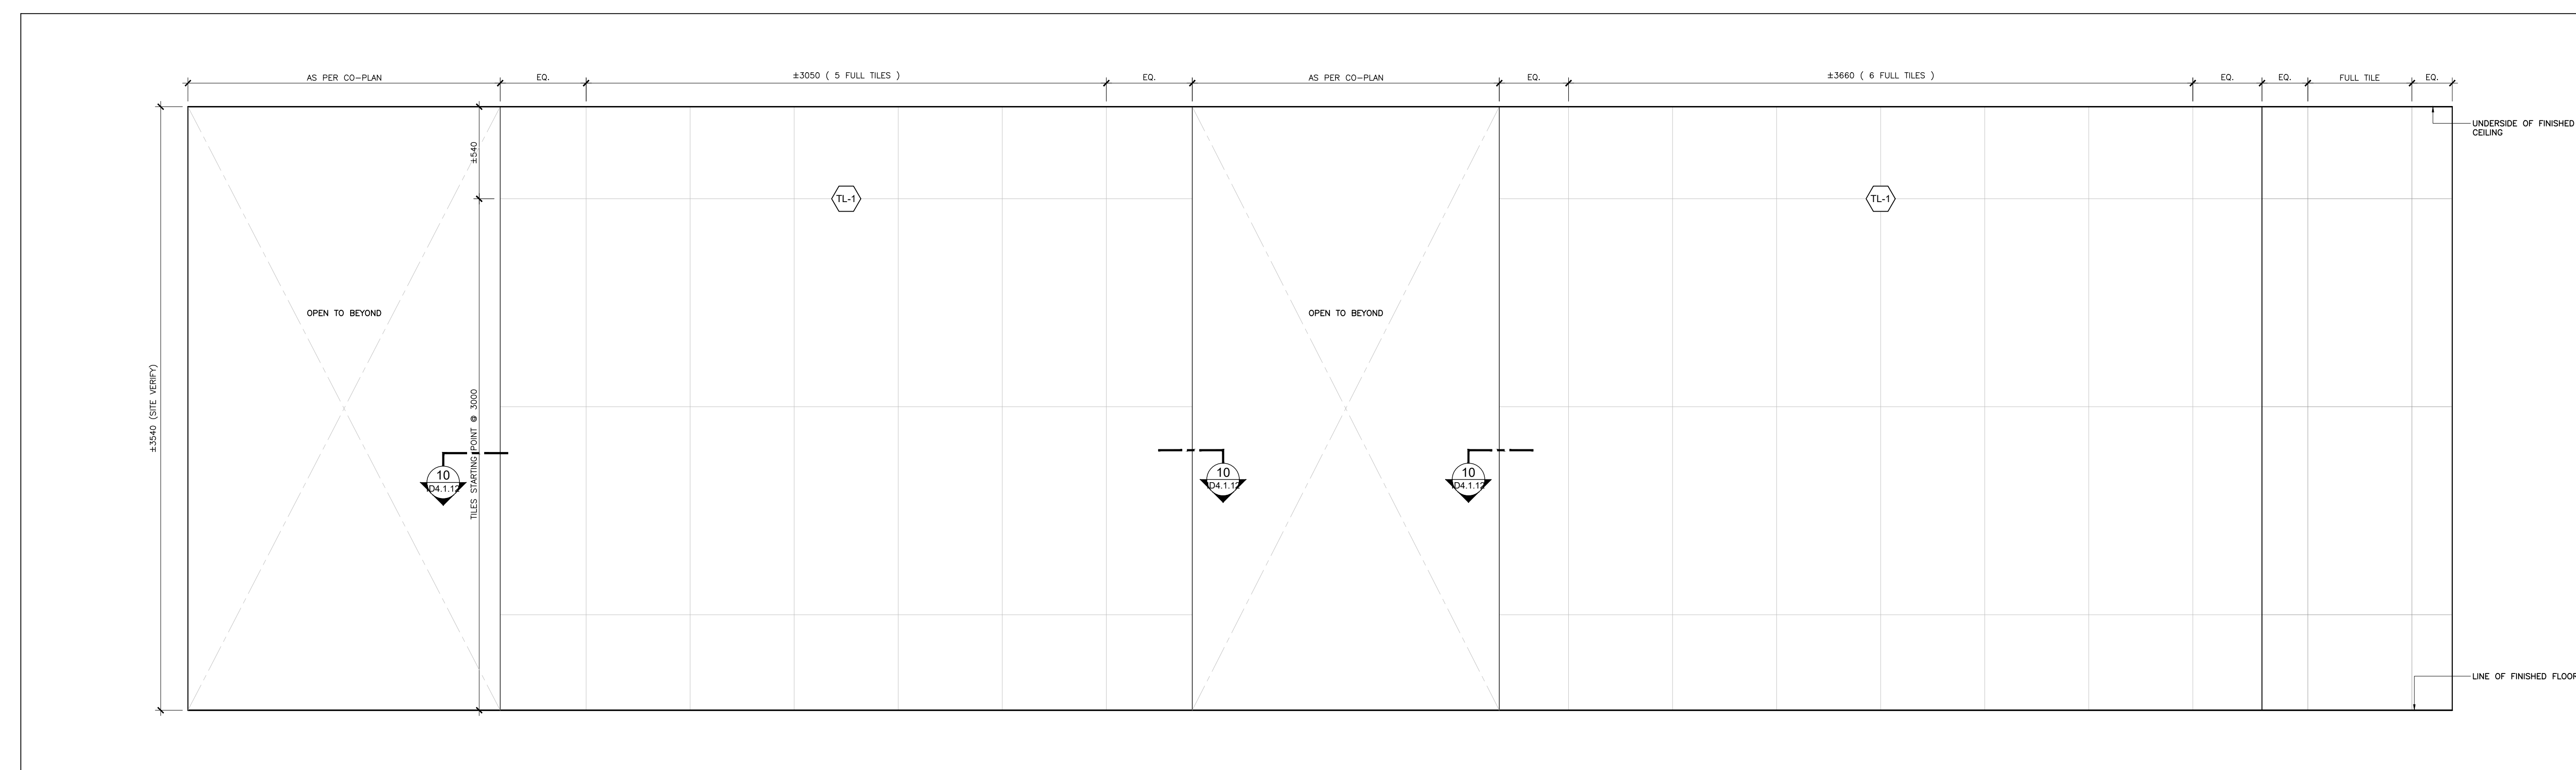

02
ID2.04
ELEVATION
LEVEL 01 - MAIN LOBBY
SCALE: 1:20

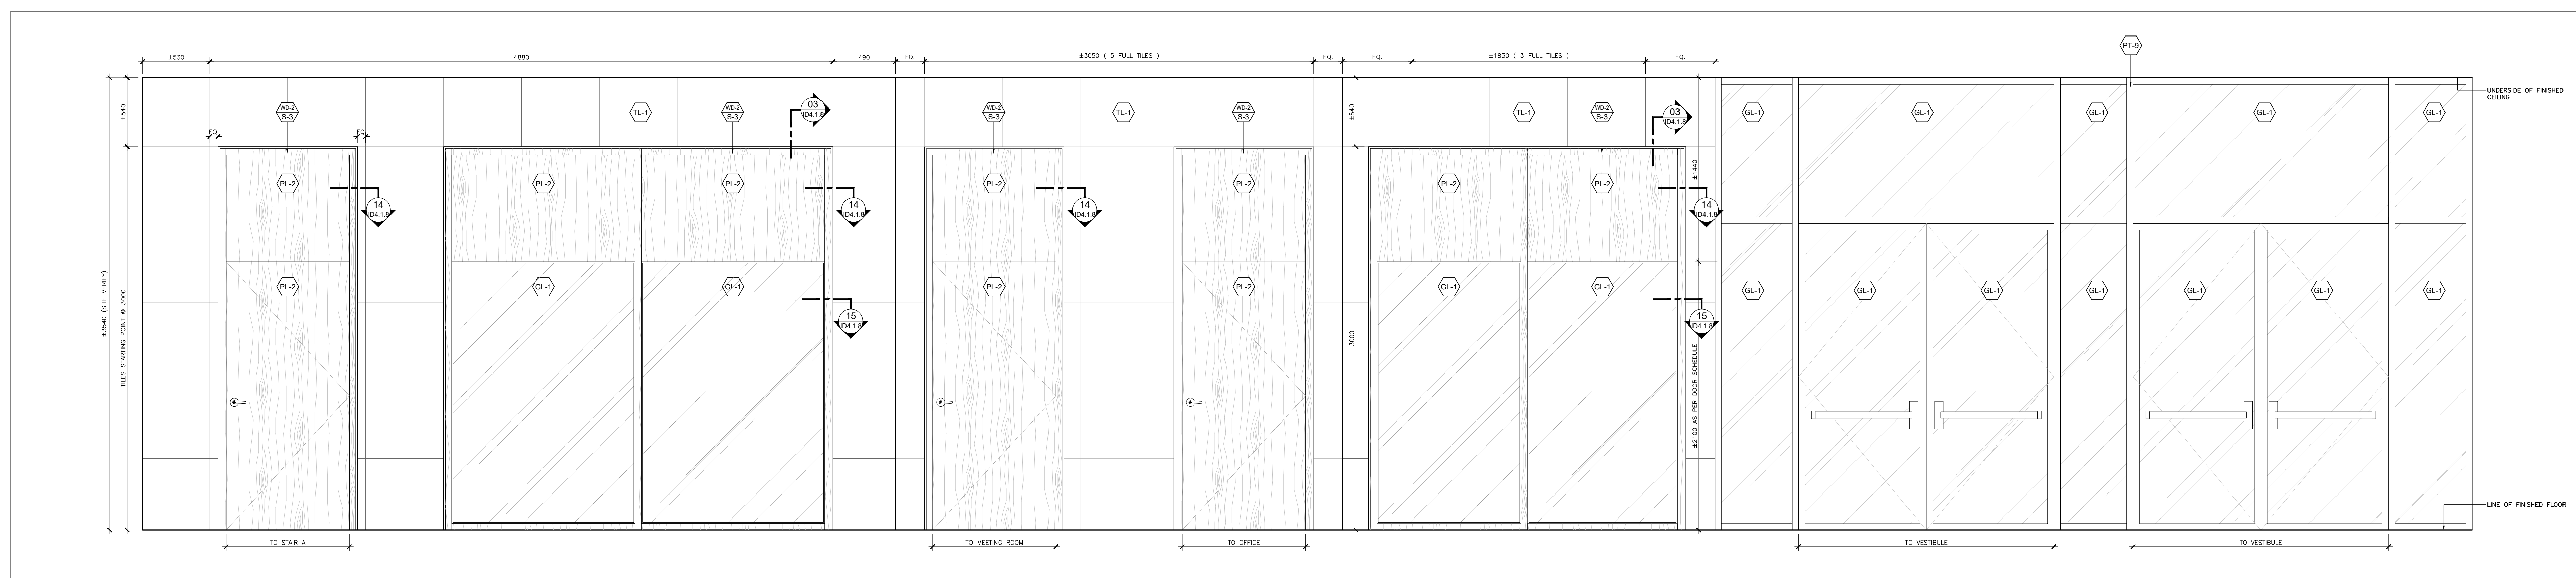

01
ID2.04
ELEVATION
LEVEL 01 - MAIN LOBBY
SCALE: 1:20

03 14 Aug 2023 Issued For 100% Tender
02 12 July 2023 Issued For 75% Tender
01 06 June 2023 Issued For 50% Tender

No. Date Issued
Issue:

Project:

AL-RAHMAH MOSQUE

4721 PALLADIUM WAY,
BURLINGTON, ONTARIO

Drawing Title:

INTERIOR ELEVATIONS

©Figur3


Do not scale the drawings.
The Contractor and all Subcontractors shall verify all job site dimensions, all drawings, details & specifications. The contractor shall report any discrepancies, in writing, to Figur3 prior to commencing with any work.
All necessary samples, shop drawings of millwork or otherwise, shall be submitted to Figur3 for approval, prior to proceeding with any work.

Plot Date:
14 August 2023
Drawn by: MS & JH
Checked by: MH & FD
Project No.: 2022158
Scale: 1:20


FIGUR3
200 - 200 University Avenue
Toronto Ontario Canada M5H 3C6
T 416-363-6993 figur3.com

Dep. No.:


ID2.04

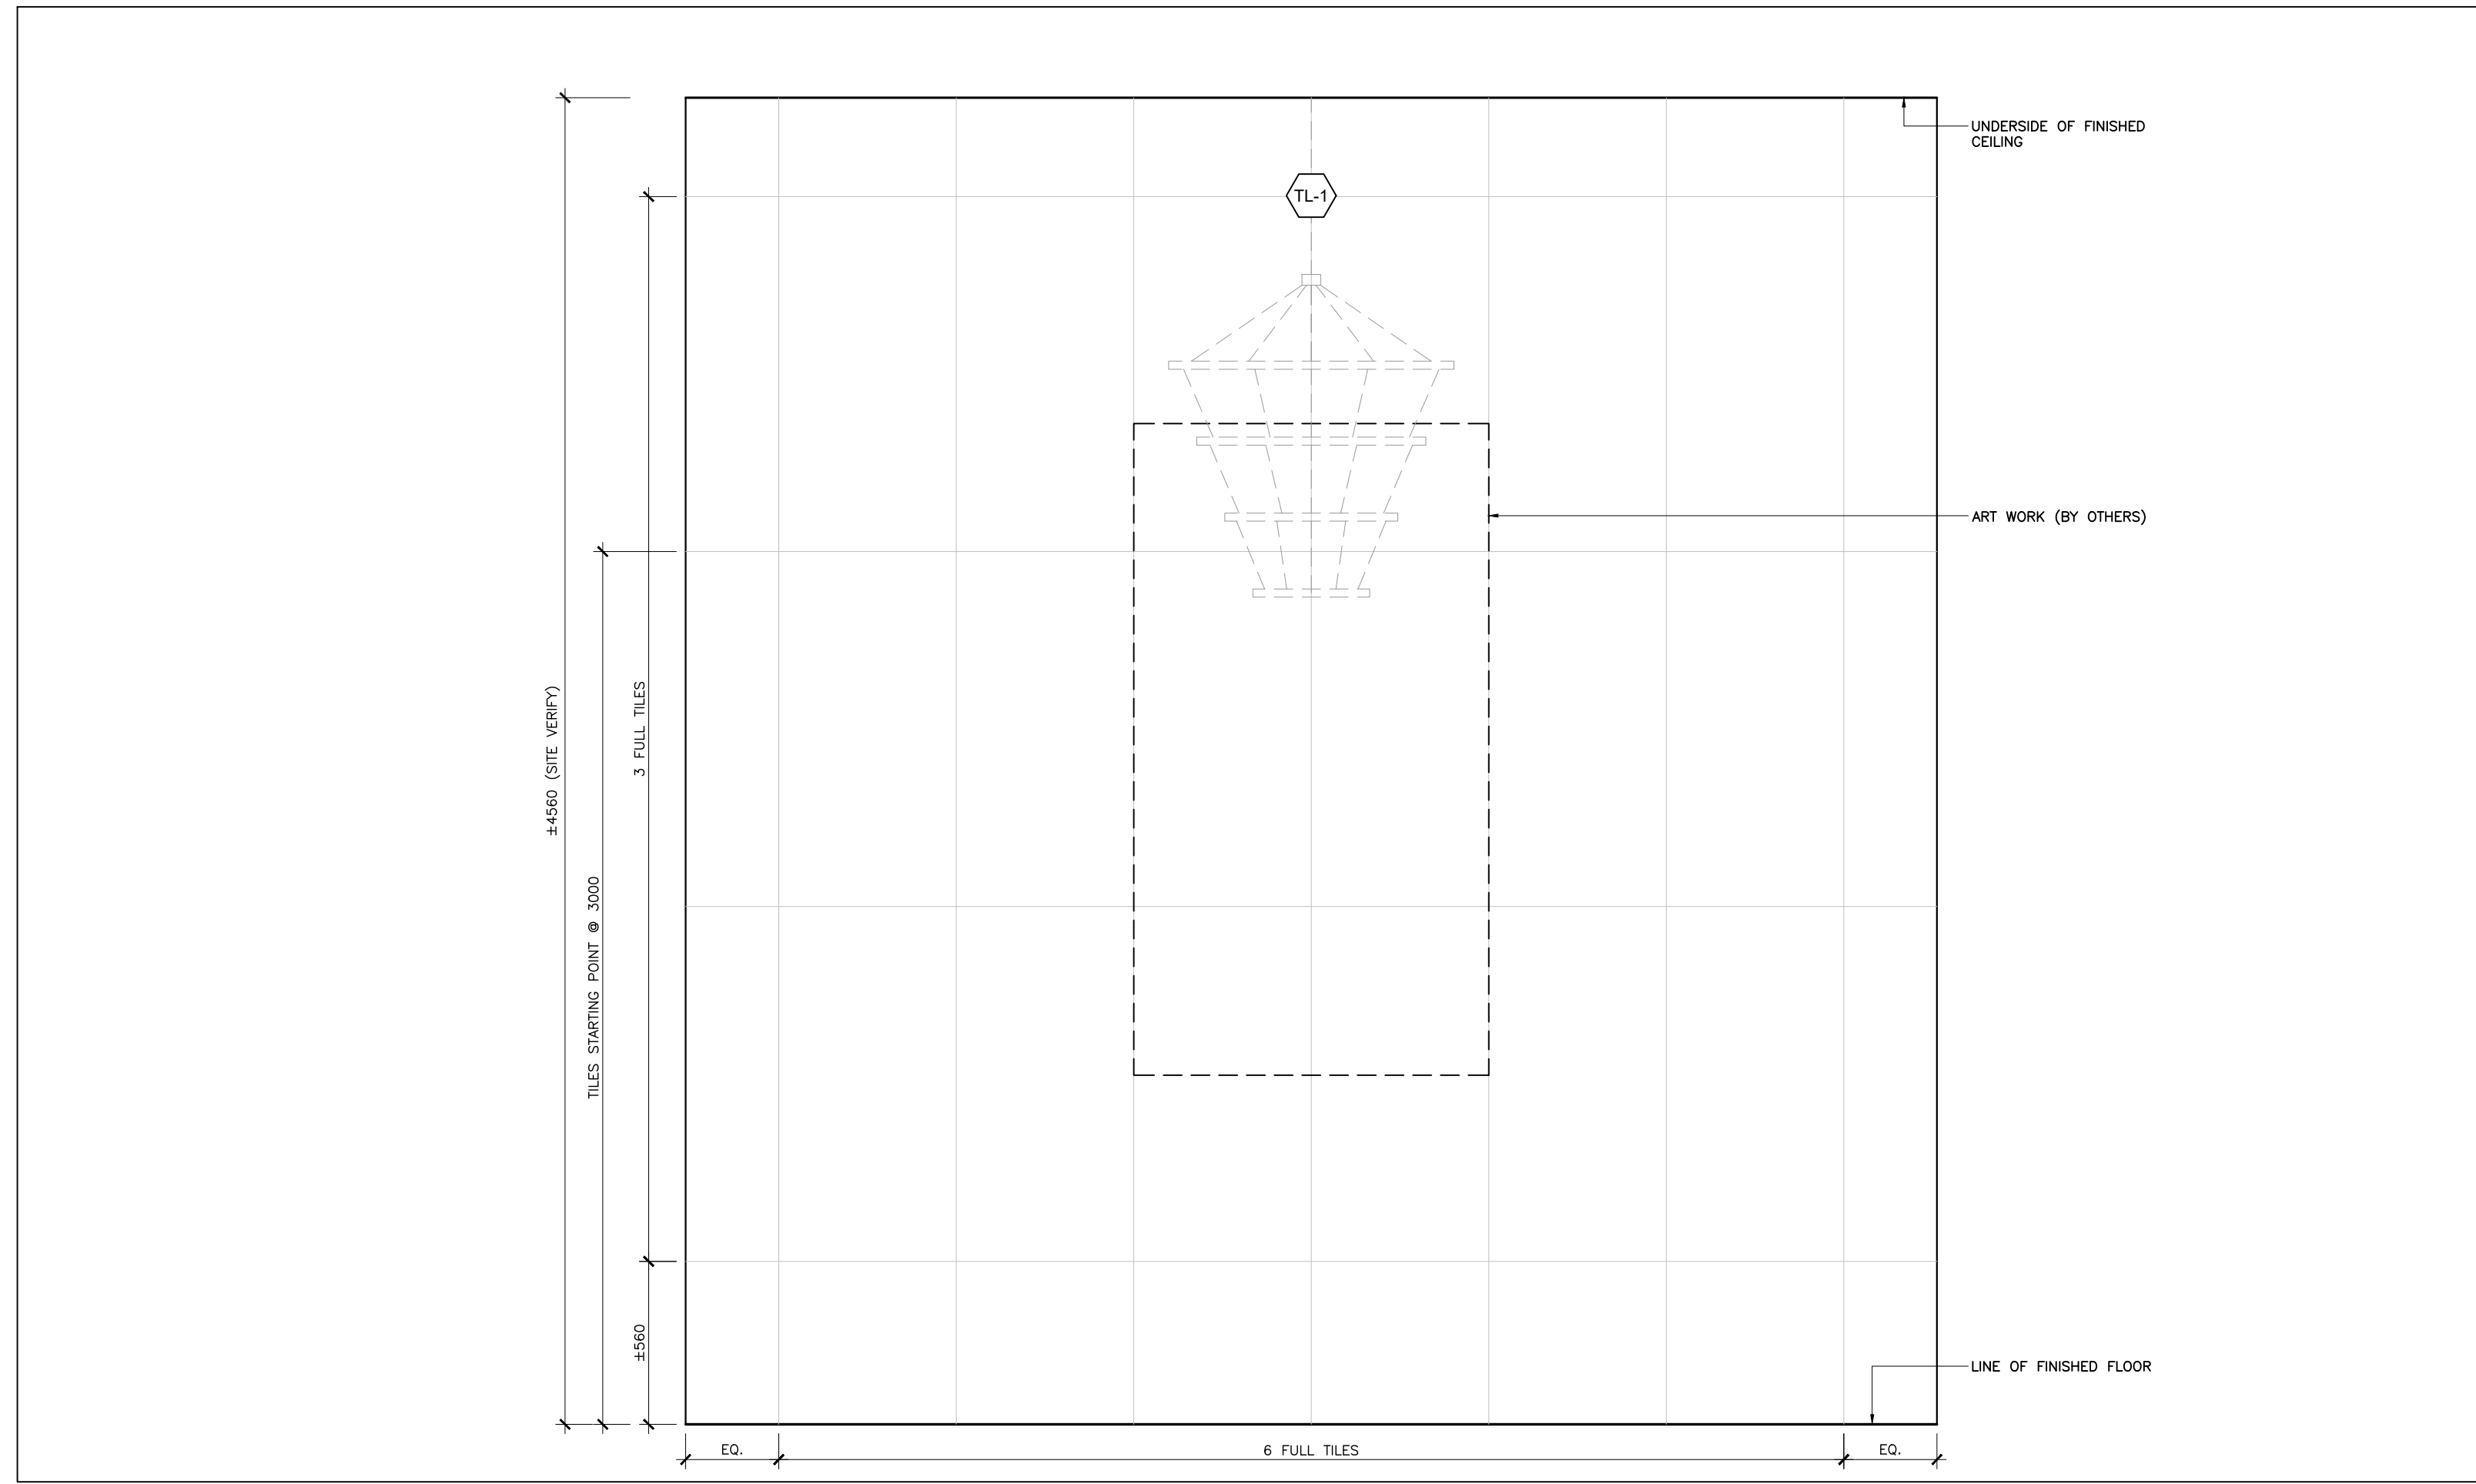


04 ELEVATION LEVEL 01 - VESTIBULE
ID2.05 SCALE: 1:20

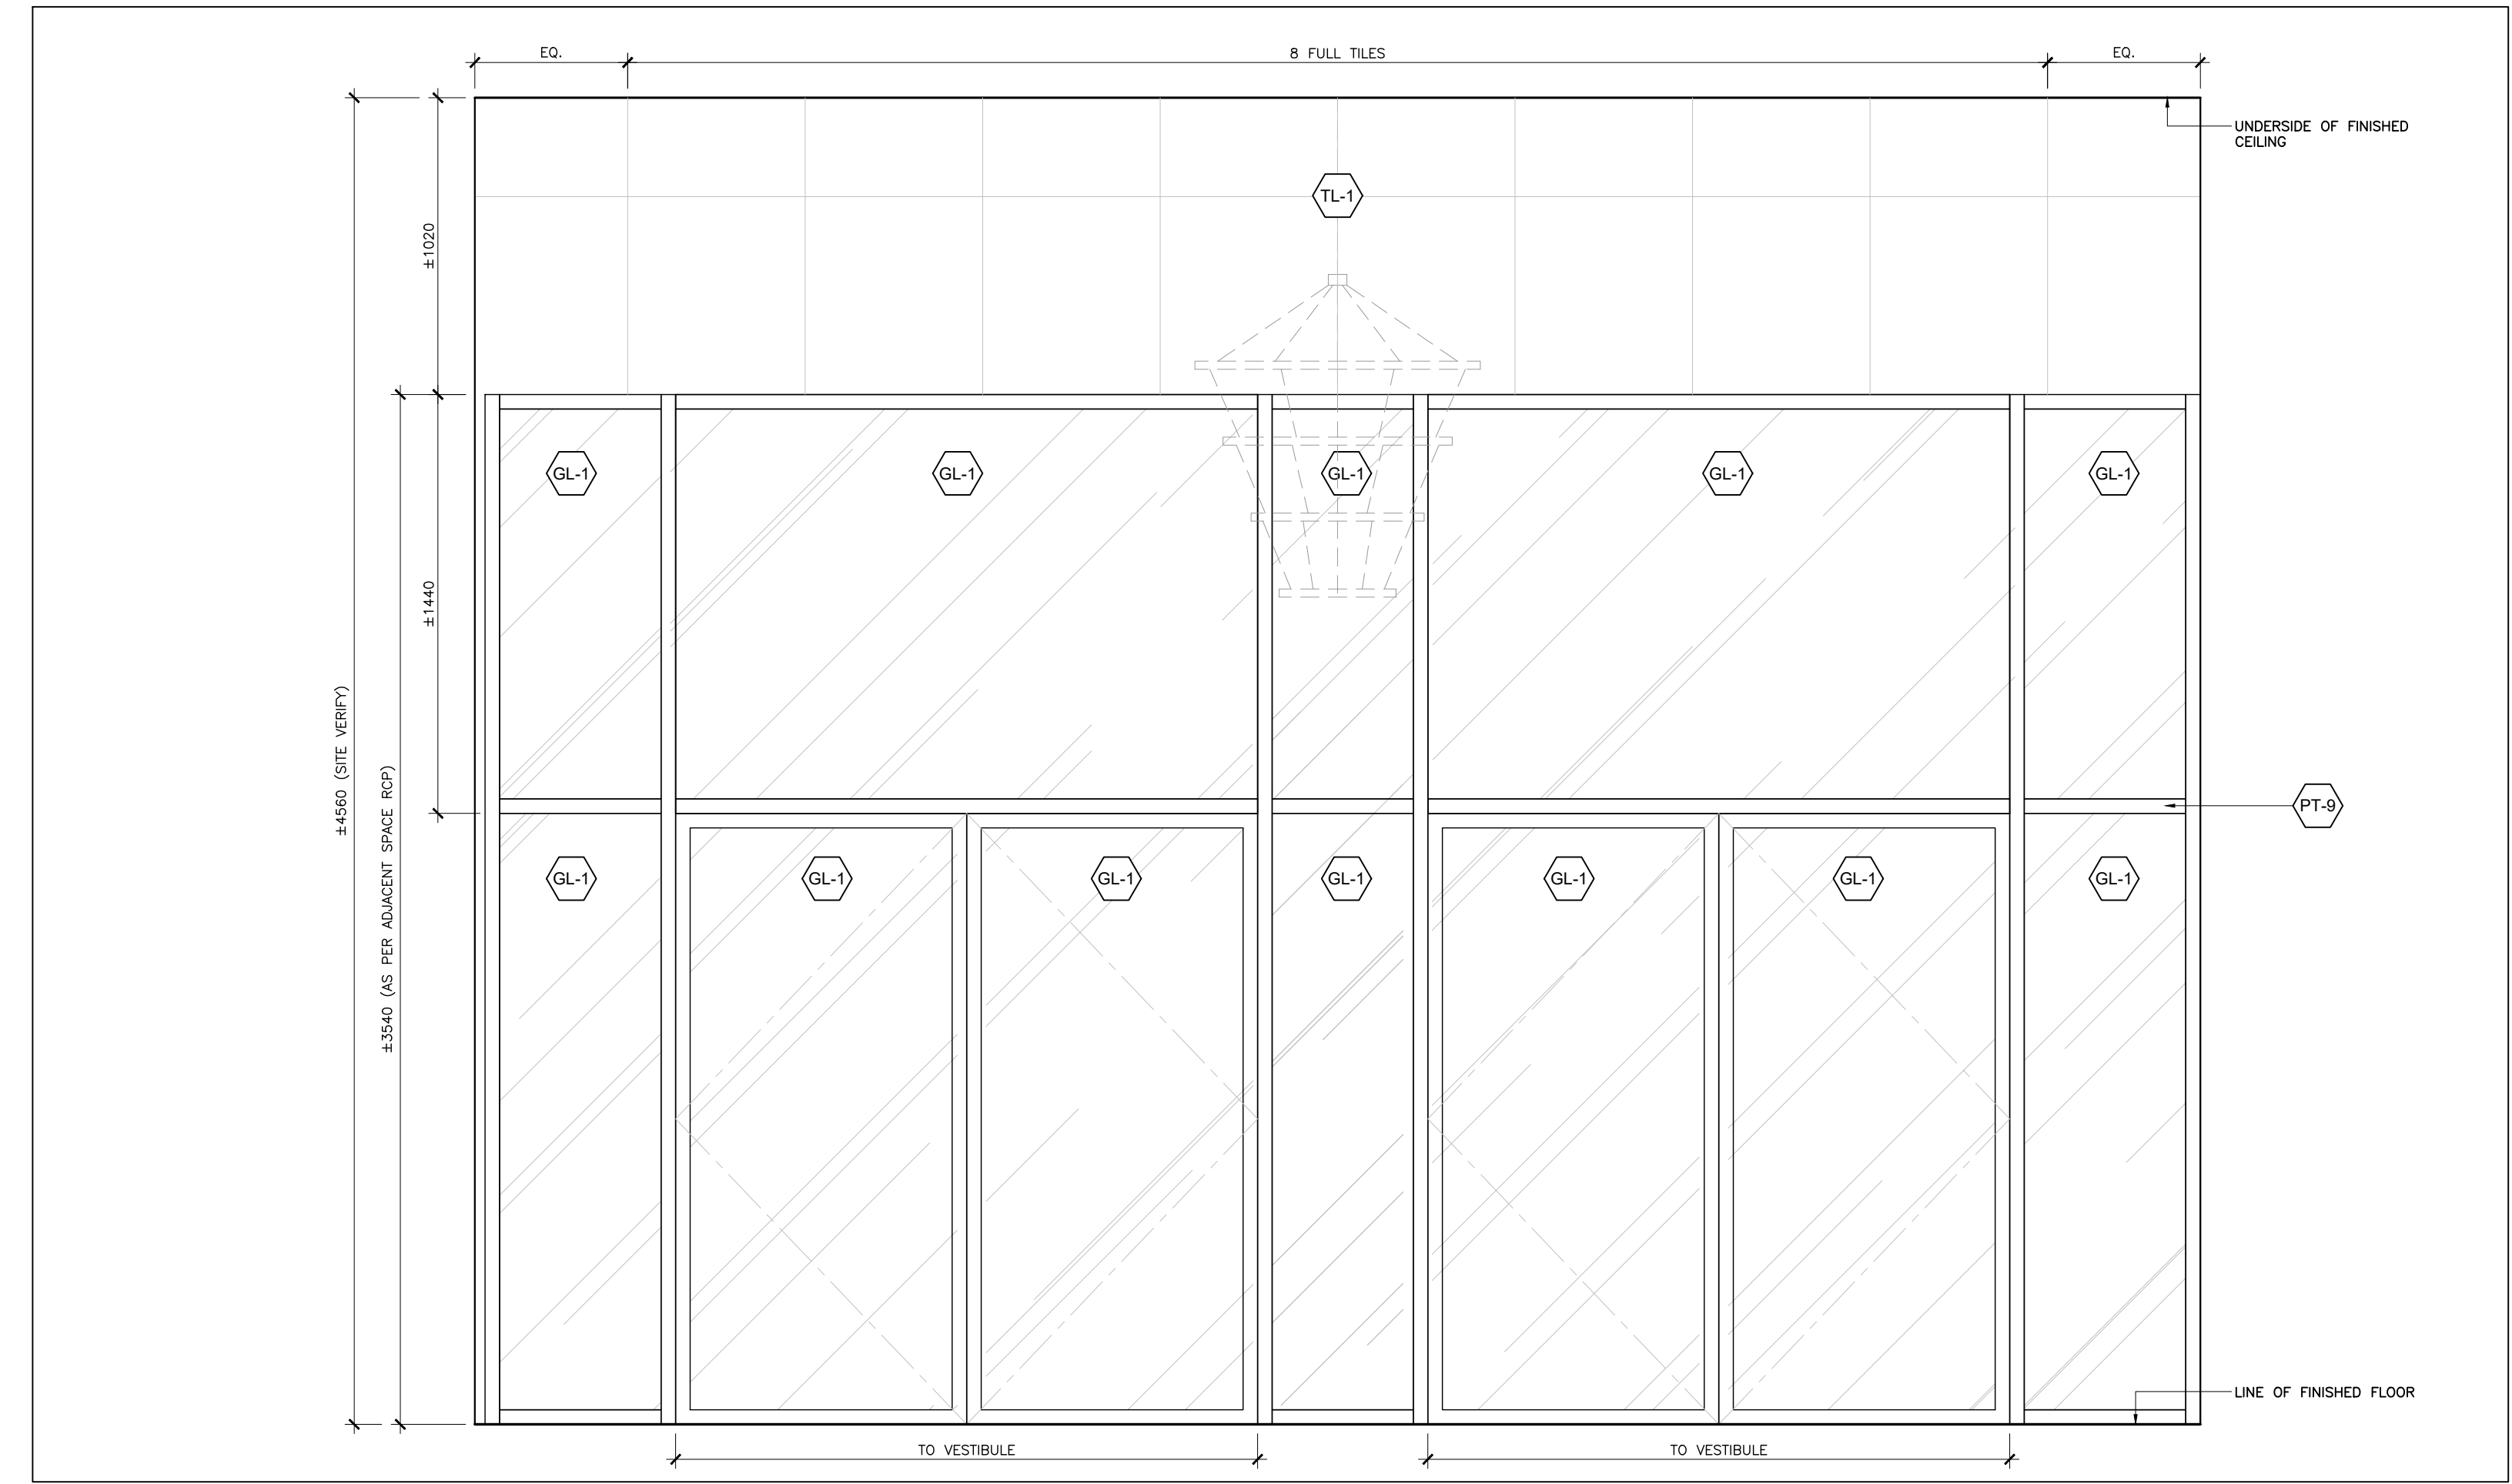

03 ELEVATION LEVEL 01 - VESTIBULE
ID2.05 SCALE: 1:20

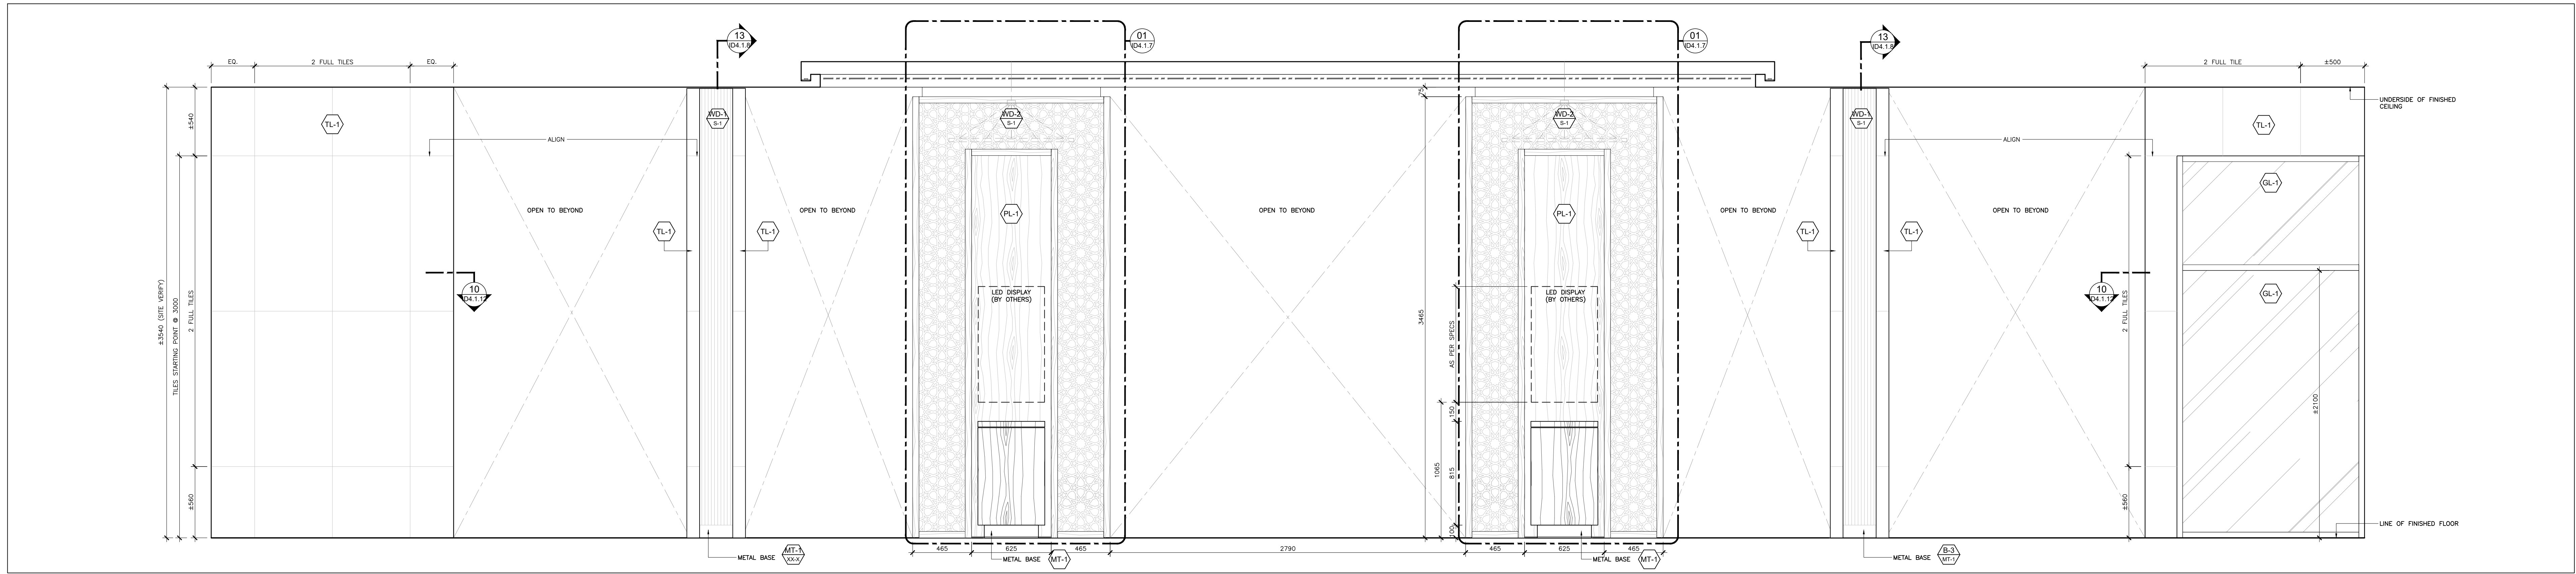

02 ELEVATION LEVEL 01 - MAIN LOBBY
ID2.05 SCALE: 1:20

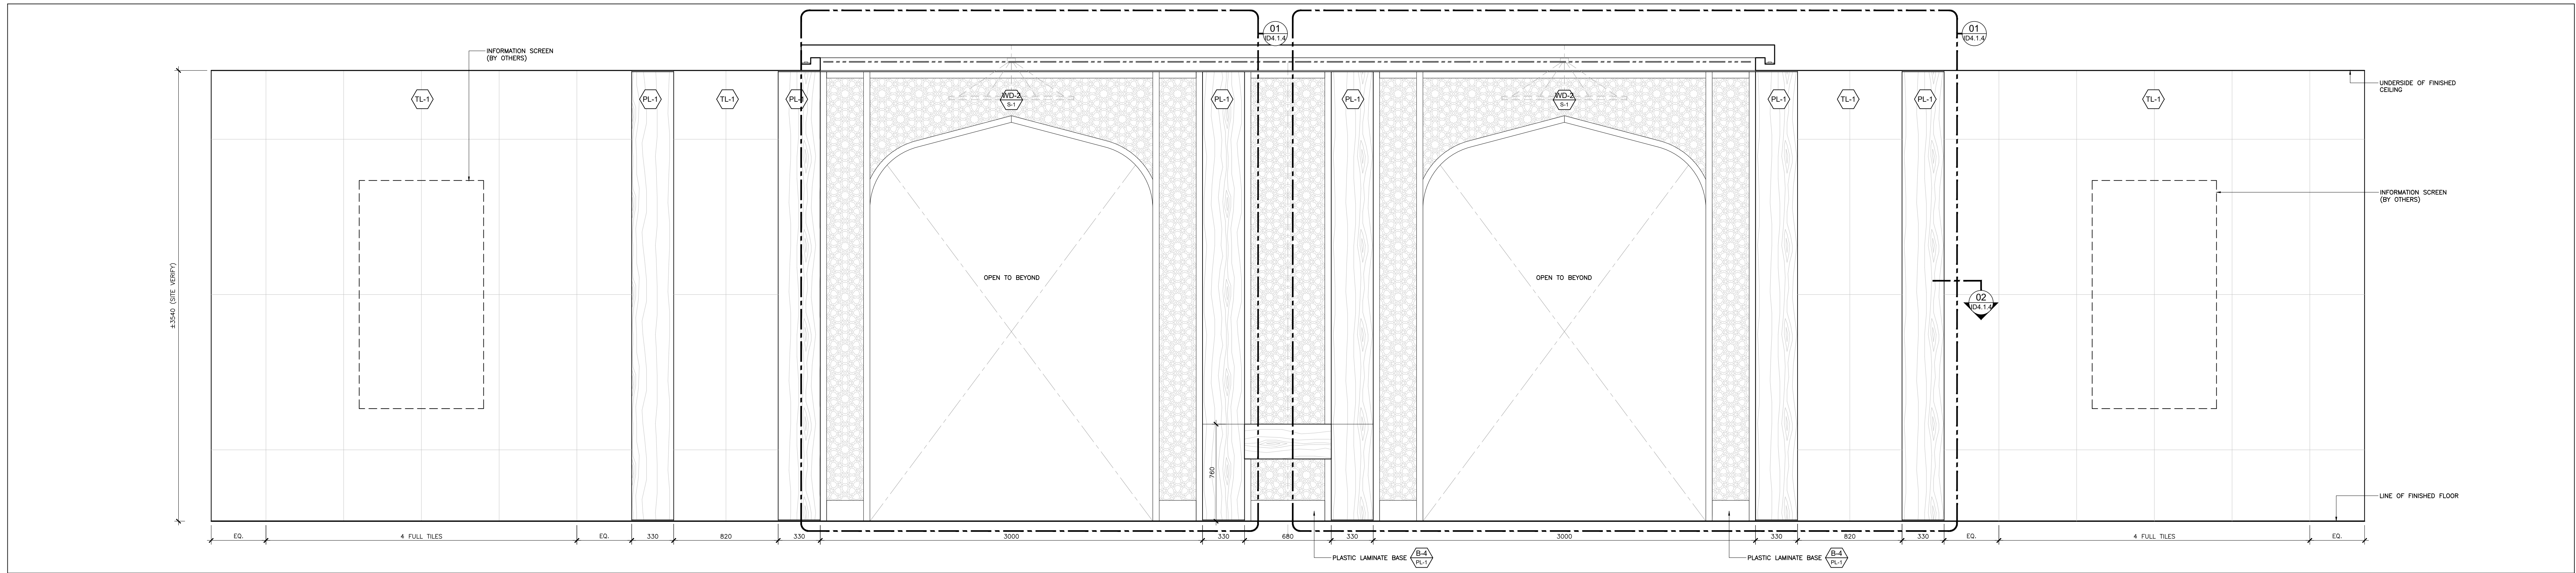

02 ELEVATION LEVEL 01 - MAIN LOBBY
ID2.05 SCALE: 1:20

03 14 Aug 2023 Issued For 100% Tender
02 12 July 2023 Issued For 75% Tender
01 06 June 2023 Issued For 50% Tender

No. Date Issued
Issue:

Project:
AL-RAHMAH MOSQUE

4721 PALLADIUM WAY,
BURLINGTON, ONTARIO


Drawing Title:
INTERIOR ELEVATIONS

Do not scale the drawings.
The Contractor and all Subcontractors shall verify all job site dimensions, all drawings, details & specifications. The contractor shall report any discrepancies, in writing, to Figure3 prior to commencing with any work.
All necessary samples, shop drawings of masonry or otherwise, shall be submitted to Figure3, for approval, prior to proceeding with any work.

Plot Date:
14 August 2023
Drawn by: MS & JH
Checked by: MH & FD
Project No.: 2022158
Scale: 1:20

FIGUR3
200 - 200 University Avenue
Toronto Ontario Canada M5H 3C6
T 416-363-6993 figur3.com

Dwg No.:
ID2.05

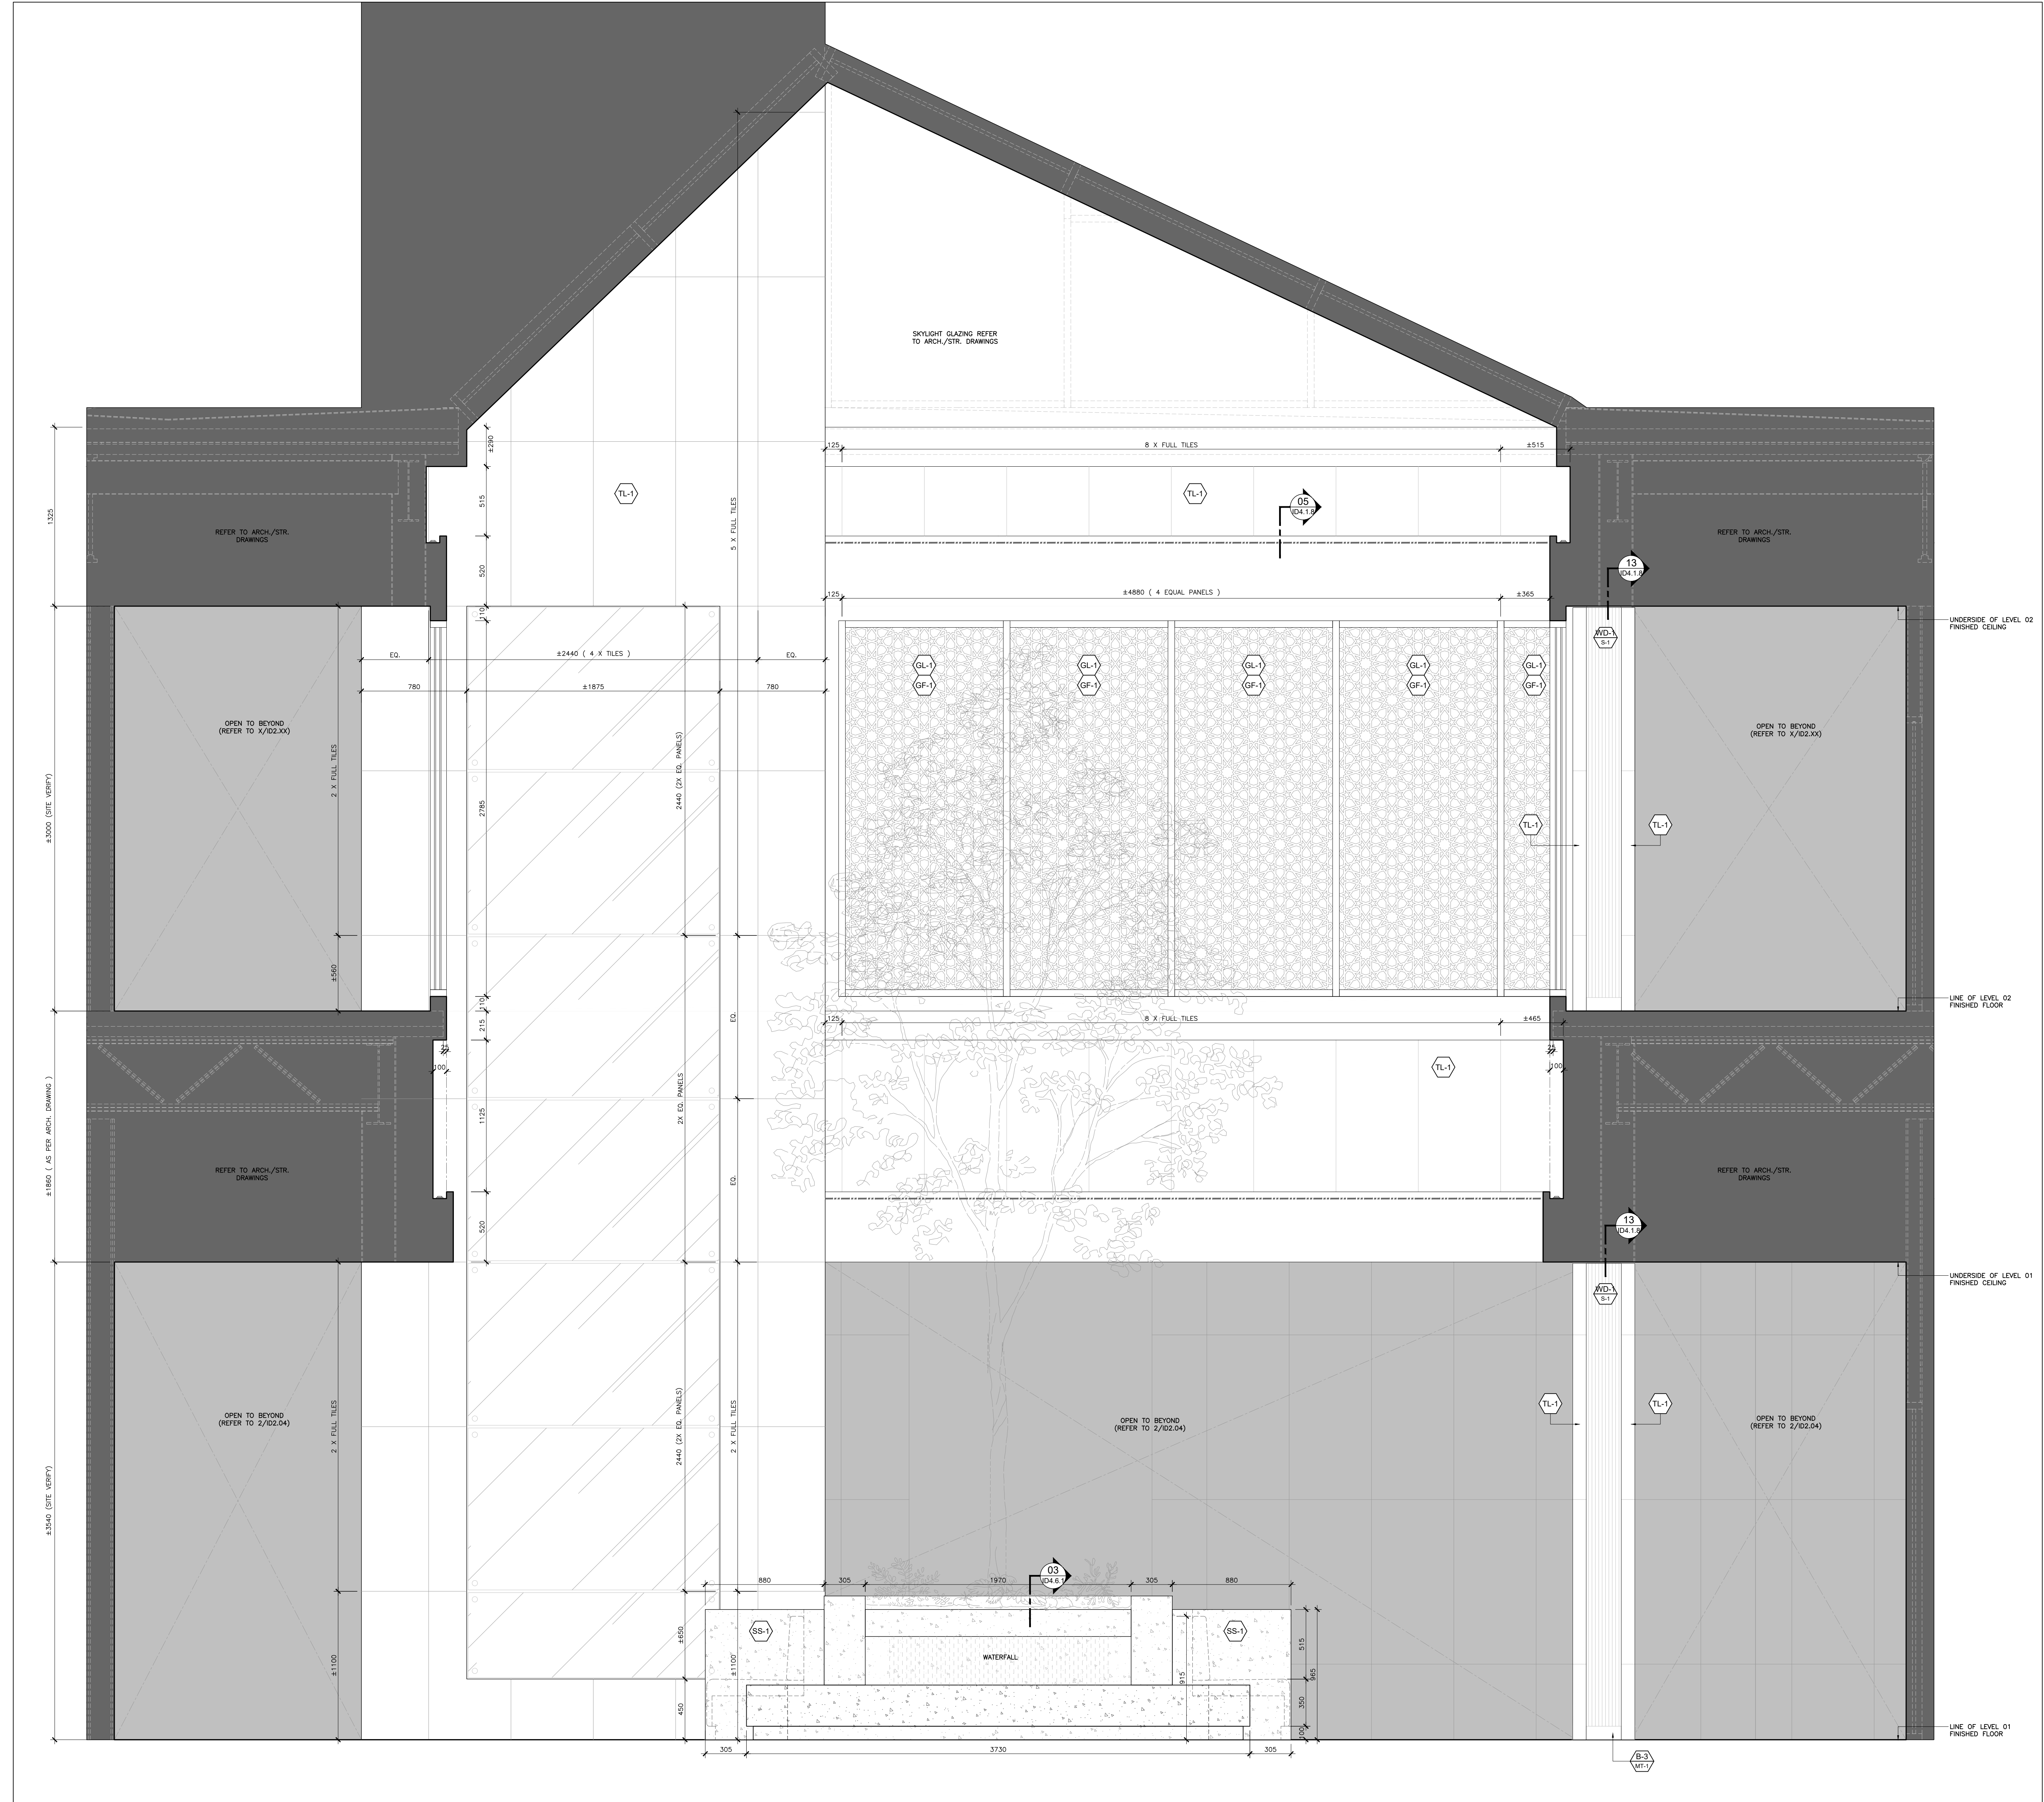

01 ELEVATION LEVEL 01 - MAIN LOBBY
ID2.06 SCALE: 1:20

03 14 Aug 2023 Issued For 100% Tender
02 12 July 2023 Issued For 75% Tender
01 06 June 2023 Issued For 50% Tender

No. Date Issued

Issue:

Project:

AL-RAHMAH MOSQUE

4721 PALLADIUM WAY
BURLINGTON, ONTARIO

Drawing Title:

INTERIOR ELEVATIONS

©Figur3

Do not scale the drawings.

The Contractor and all Sub-contractors shall verify all job site dimensions, all drawings, details & specifications. The contractor shall report any discrepancies, in writing, to Figur3 prior to commencing with any work.

All necessary samples, shop drawings of millwork or otherwise, shall be submitted to Figur3 for approval, prior to proceeding with any work.

Plot Date:

14 August 2023

Drawn by:

MS & JH

Checked by:

MH & FD

Project No.:

2022158


Scale:

1:20

FIGUR3

200 - 200 University Avenue
Toronto Ontario Canada M5H 3C6
T 416-363-6993 figur3.com

Dep. No.:

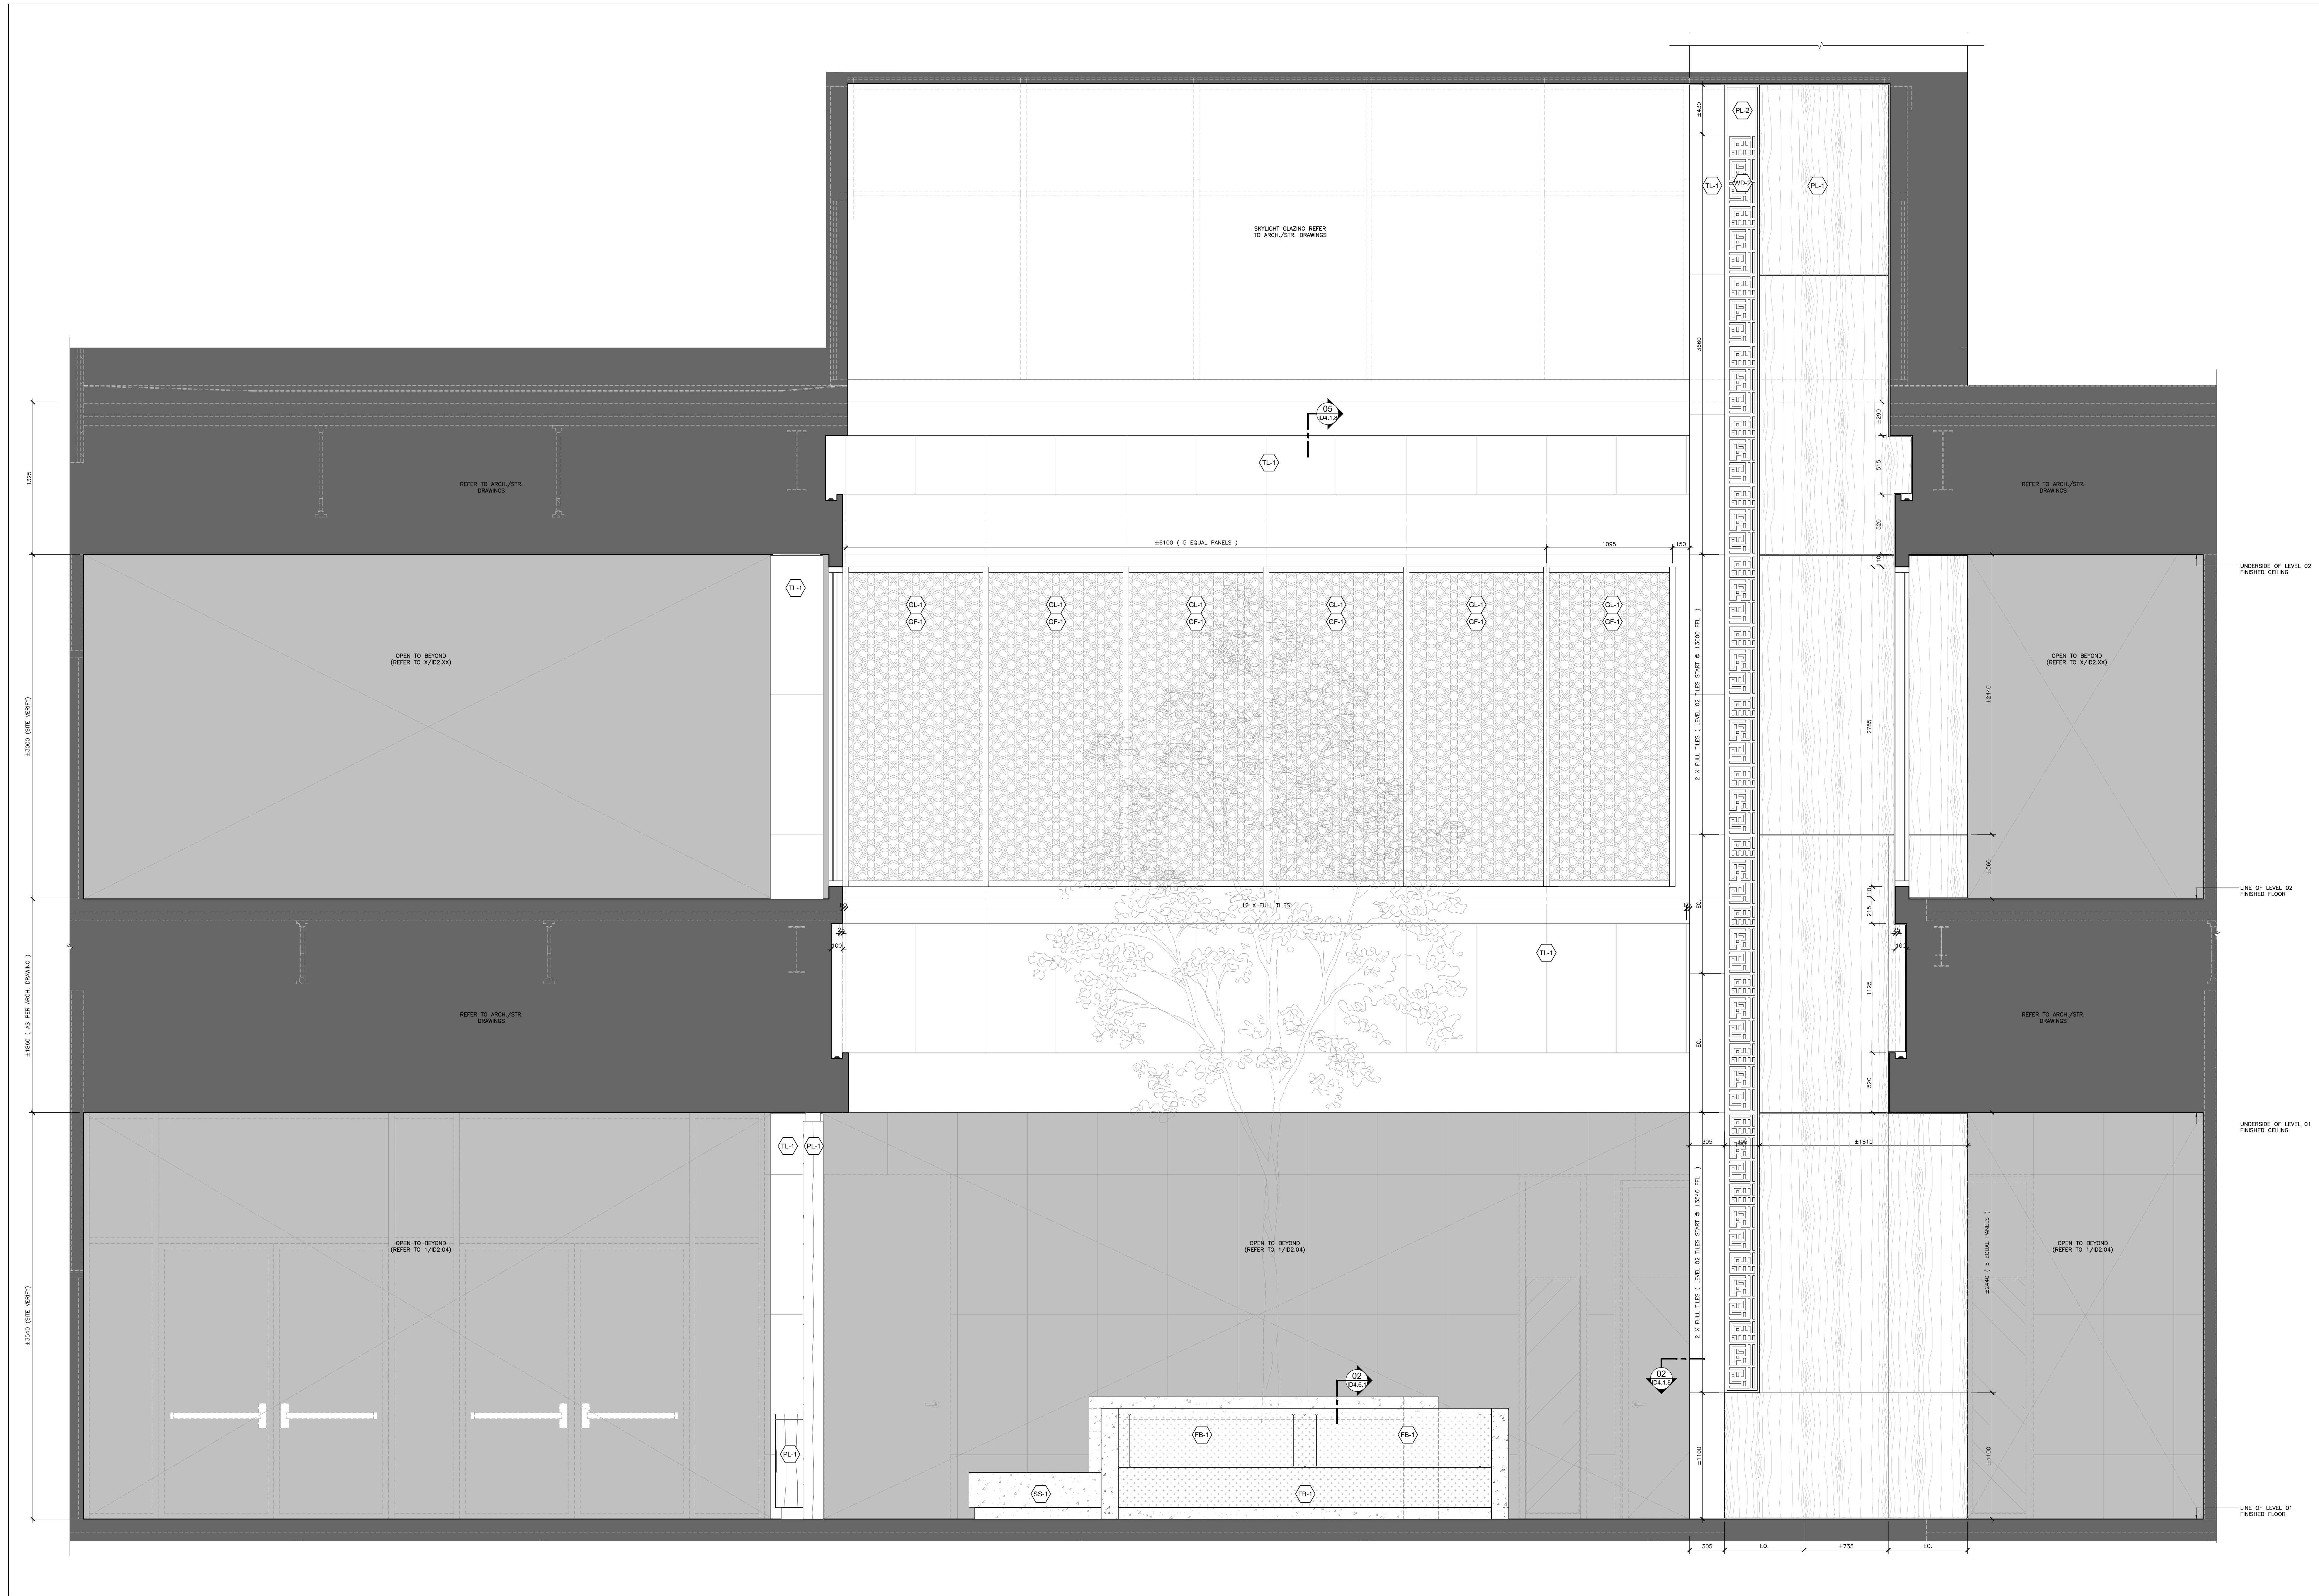

01 ELEVATION
LEVEL 01 - MAIN LOBBY
SCALE: 1:20

03 14 Aug 2023 Issued For 100% Tender
02 12 July 2023 Issued For 75% Tender
01 06 June 2023 Issued For 50% Tender

No. Date Issued

Issue:

Project:

AL-RAHMAH MOSQUE

4721 PALLADIUM WAY
BURLINGTON, ONTARIO

Drawing Title:
INTERIOR ELEVATIONS

©Figur3
Do not scale the drawings.
The Contractor and all Sub-contractors shall verify all job site dimensions, all drawings, details & specifications. The contractor shall report any discrepancies, in writing, to Figur3 prior to commencing with any work.
All necessary samples, shop drawings of millwork or otherwise, shall be submitted to Figur3, for approval, prior to proceeding with any work.


Plot Date:
14 August 2023

Drawn by: MS & JH
Checked by: MH & FD

Project No.: 2022158
Scale: 1:20

FIGUR3
200 - 200 University Avenue
Toronto Ontario Canada M5H 3C6
T 416-363-6993 figur3.com

Fig No.:
ID2.07

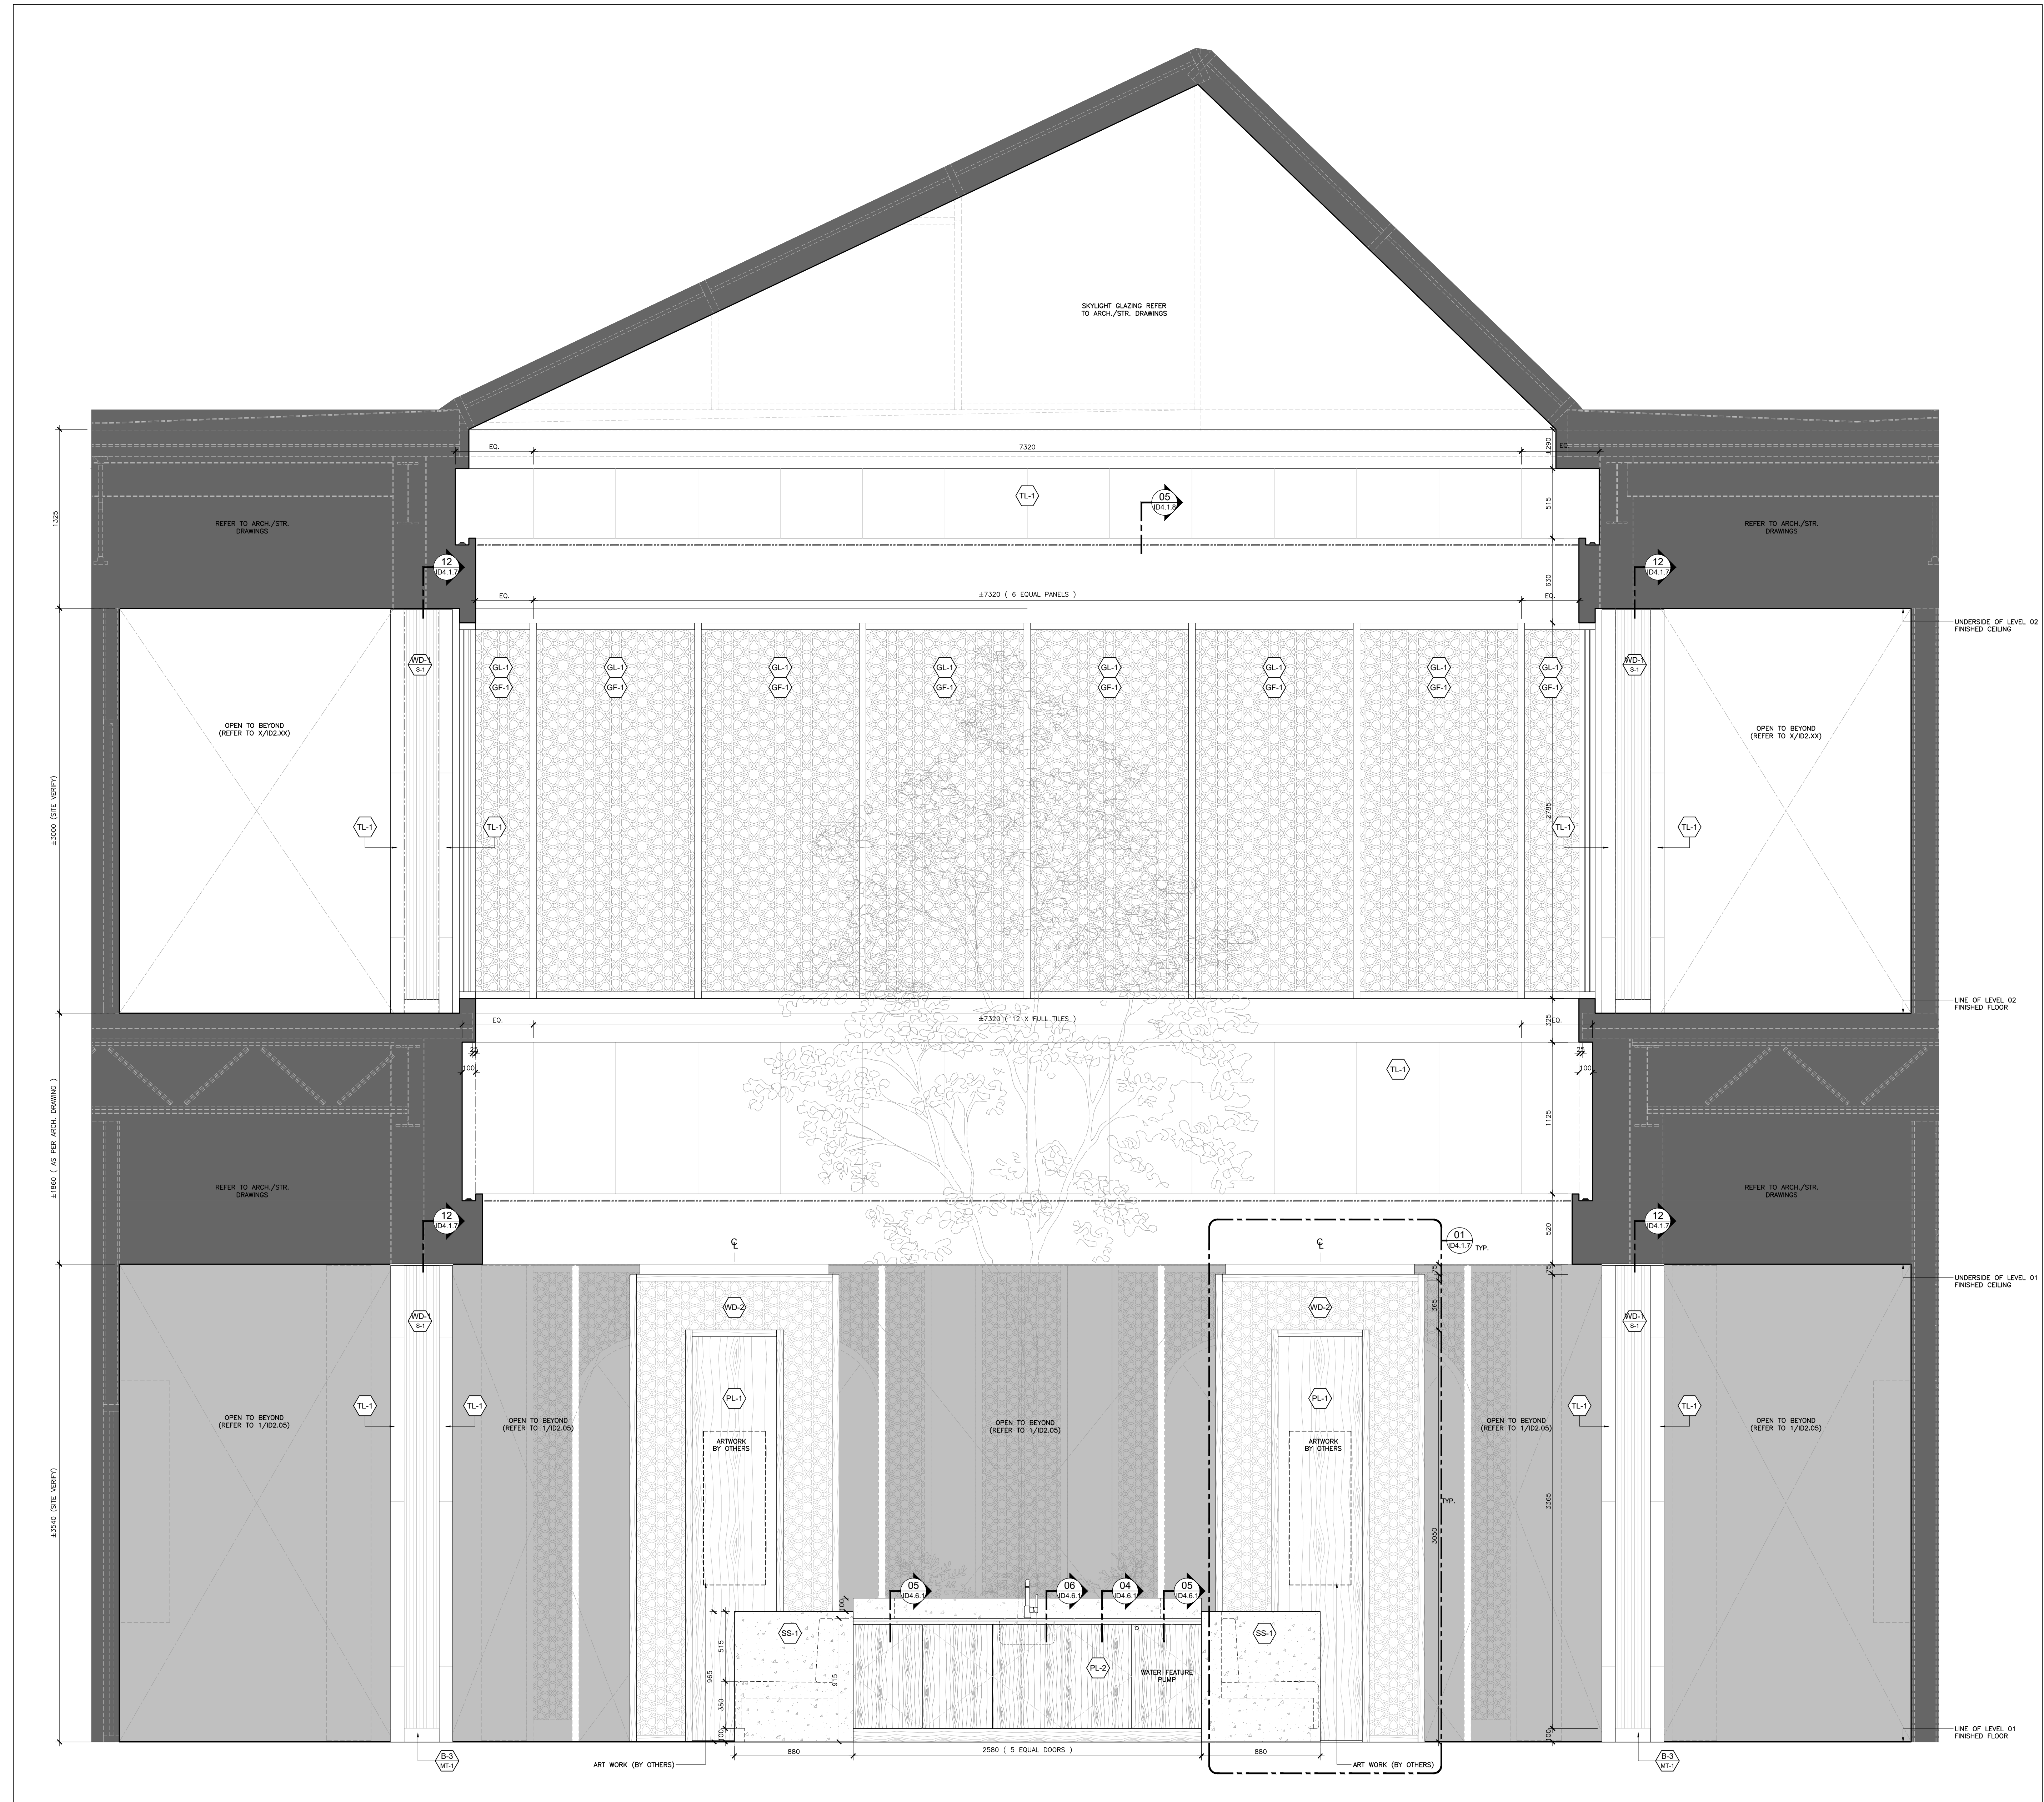

01 ELEVATION LEVEL 01 - MAIN LOBBY
ID2.08 SCALE: 1:20

03 14 Aug 2023 Issued For 100% Tender
02 12 July 2023 Issued For 75% Tender
01 06 June 2023 Issued For 50% Tender

No. Date Issued

Issue:

Project:

AL-RAHMAH MOSQUE

4721 PALLADIUM WAY,
BURLINGTON, ONTARIO

Drawing Title:

INTERIOR ELEVATIONS


©Figur3
Do not scale the drawings.
The Contractor and all Subcontractors shall verify all job site dimensions, all drawings, details & specifications. The contractor shall report any discrepancies, in writing, to Figur3 prior to commencing with any work.
All necessary samples, shop drawings of masonry or otherwise, shall be submitted to Figur3, for approval, prior to proceeding with any work.

Plot Date:
14 August 2023
Drawn by: MS & JH
Checked by: MH & FD
Project No.: 2022158
Scale: 1:20

FIGUR3
200 - 200 University Avenue
Toronto Ontario Canada M5H 3C6
T 416-363-6993 figur3.com

Dep No.:

ID2.08

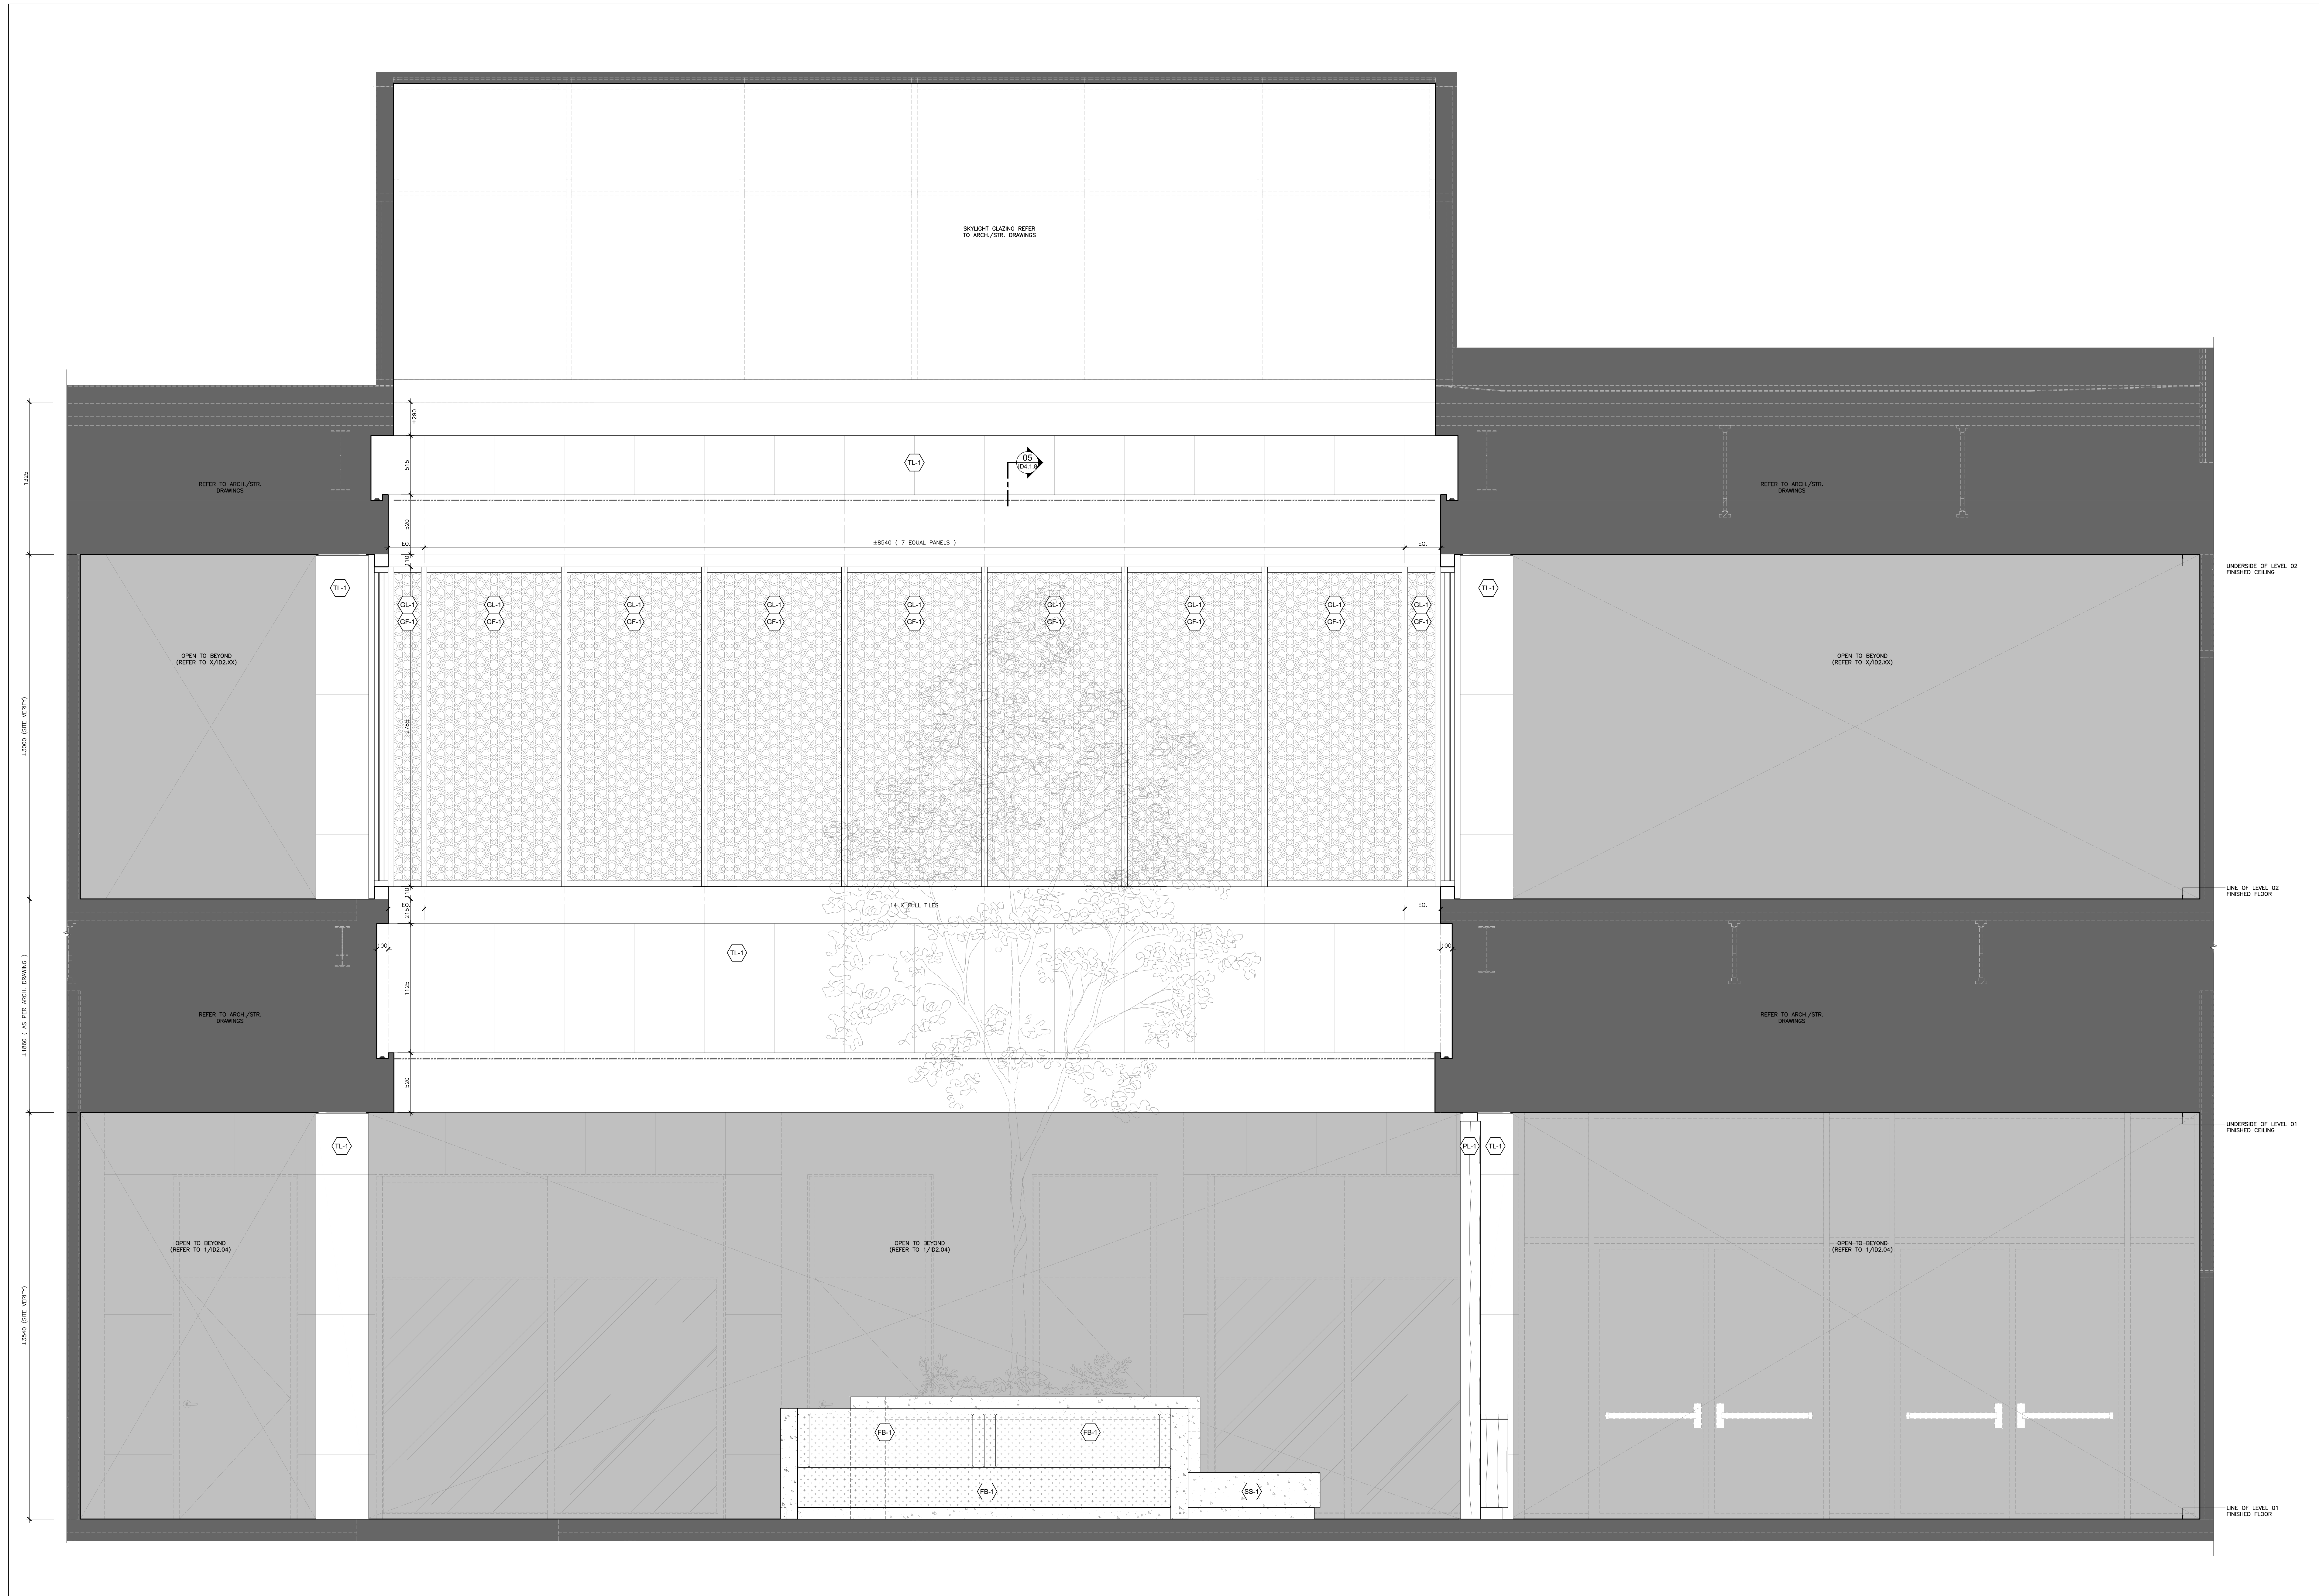

01 ELEVATION LEVEL 01 - MAIN LOBBY SCALE: 1:20

03 14 Aug 2023 Issued For 100% Tender
 02 12 July 2023 Issued For 75% Tender
 01 06 June 2023 Issued For 50% Tender

No. Date Issued
 Issue:
 Project:

AL-RAHMAH MOSQUE
 4721 PALLADIUM WAY
 BURLINGTON, ONTARIO


Drawing Title:
 INTERIOR ELEVATIONS

©Figur3
 Do not scale the drawings.
 The Contractor and all Sub-contractors shall verify all job site dimensions, all drawings, details & specifications. The contractor shall report any discrepancies, in writing, to Figur3 prior to commencing with any work.
 All necessary samples, shop drawings of millwork or otherwise, shall be submitted to Figur3 for approval, prior to proceeding with any work.


Plot Date:
 14 August 2023
 Drawn by: MS & JH
 Checked by: MH & FD
 Project No.: 2022158
 Scale: 1:20

FIGUR3
 200 - 200 University Avenue
 Toronto Ontario Canada M5H 3C6
 T 416-363-6993 figur3.com


Fig No.: ID2.09

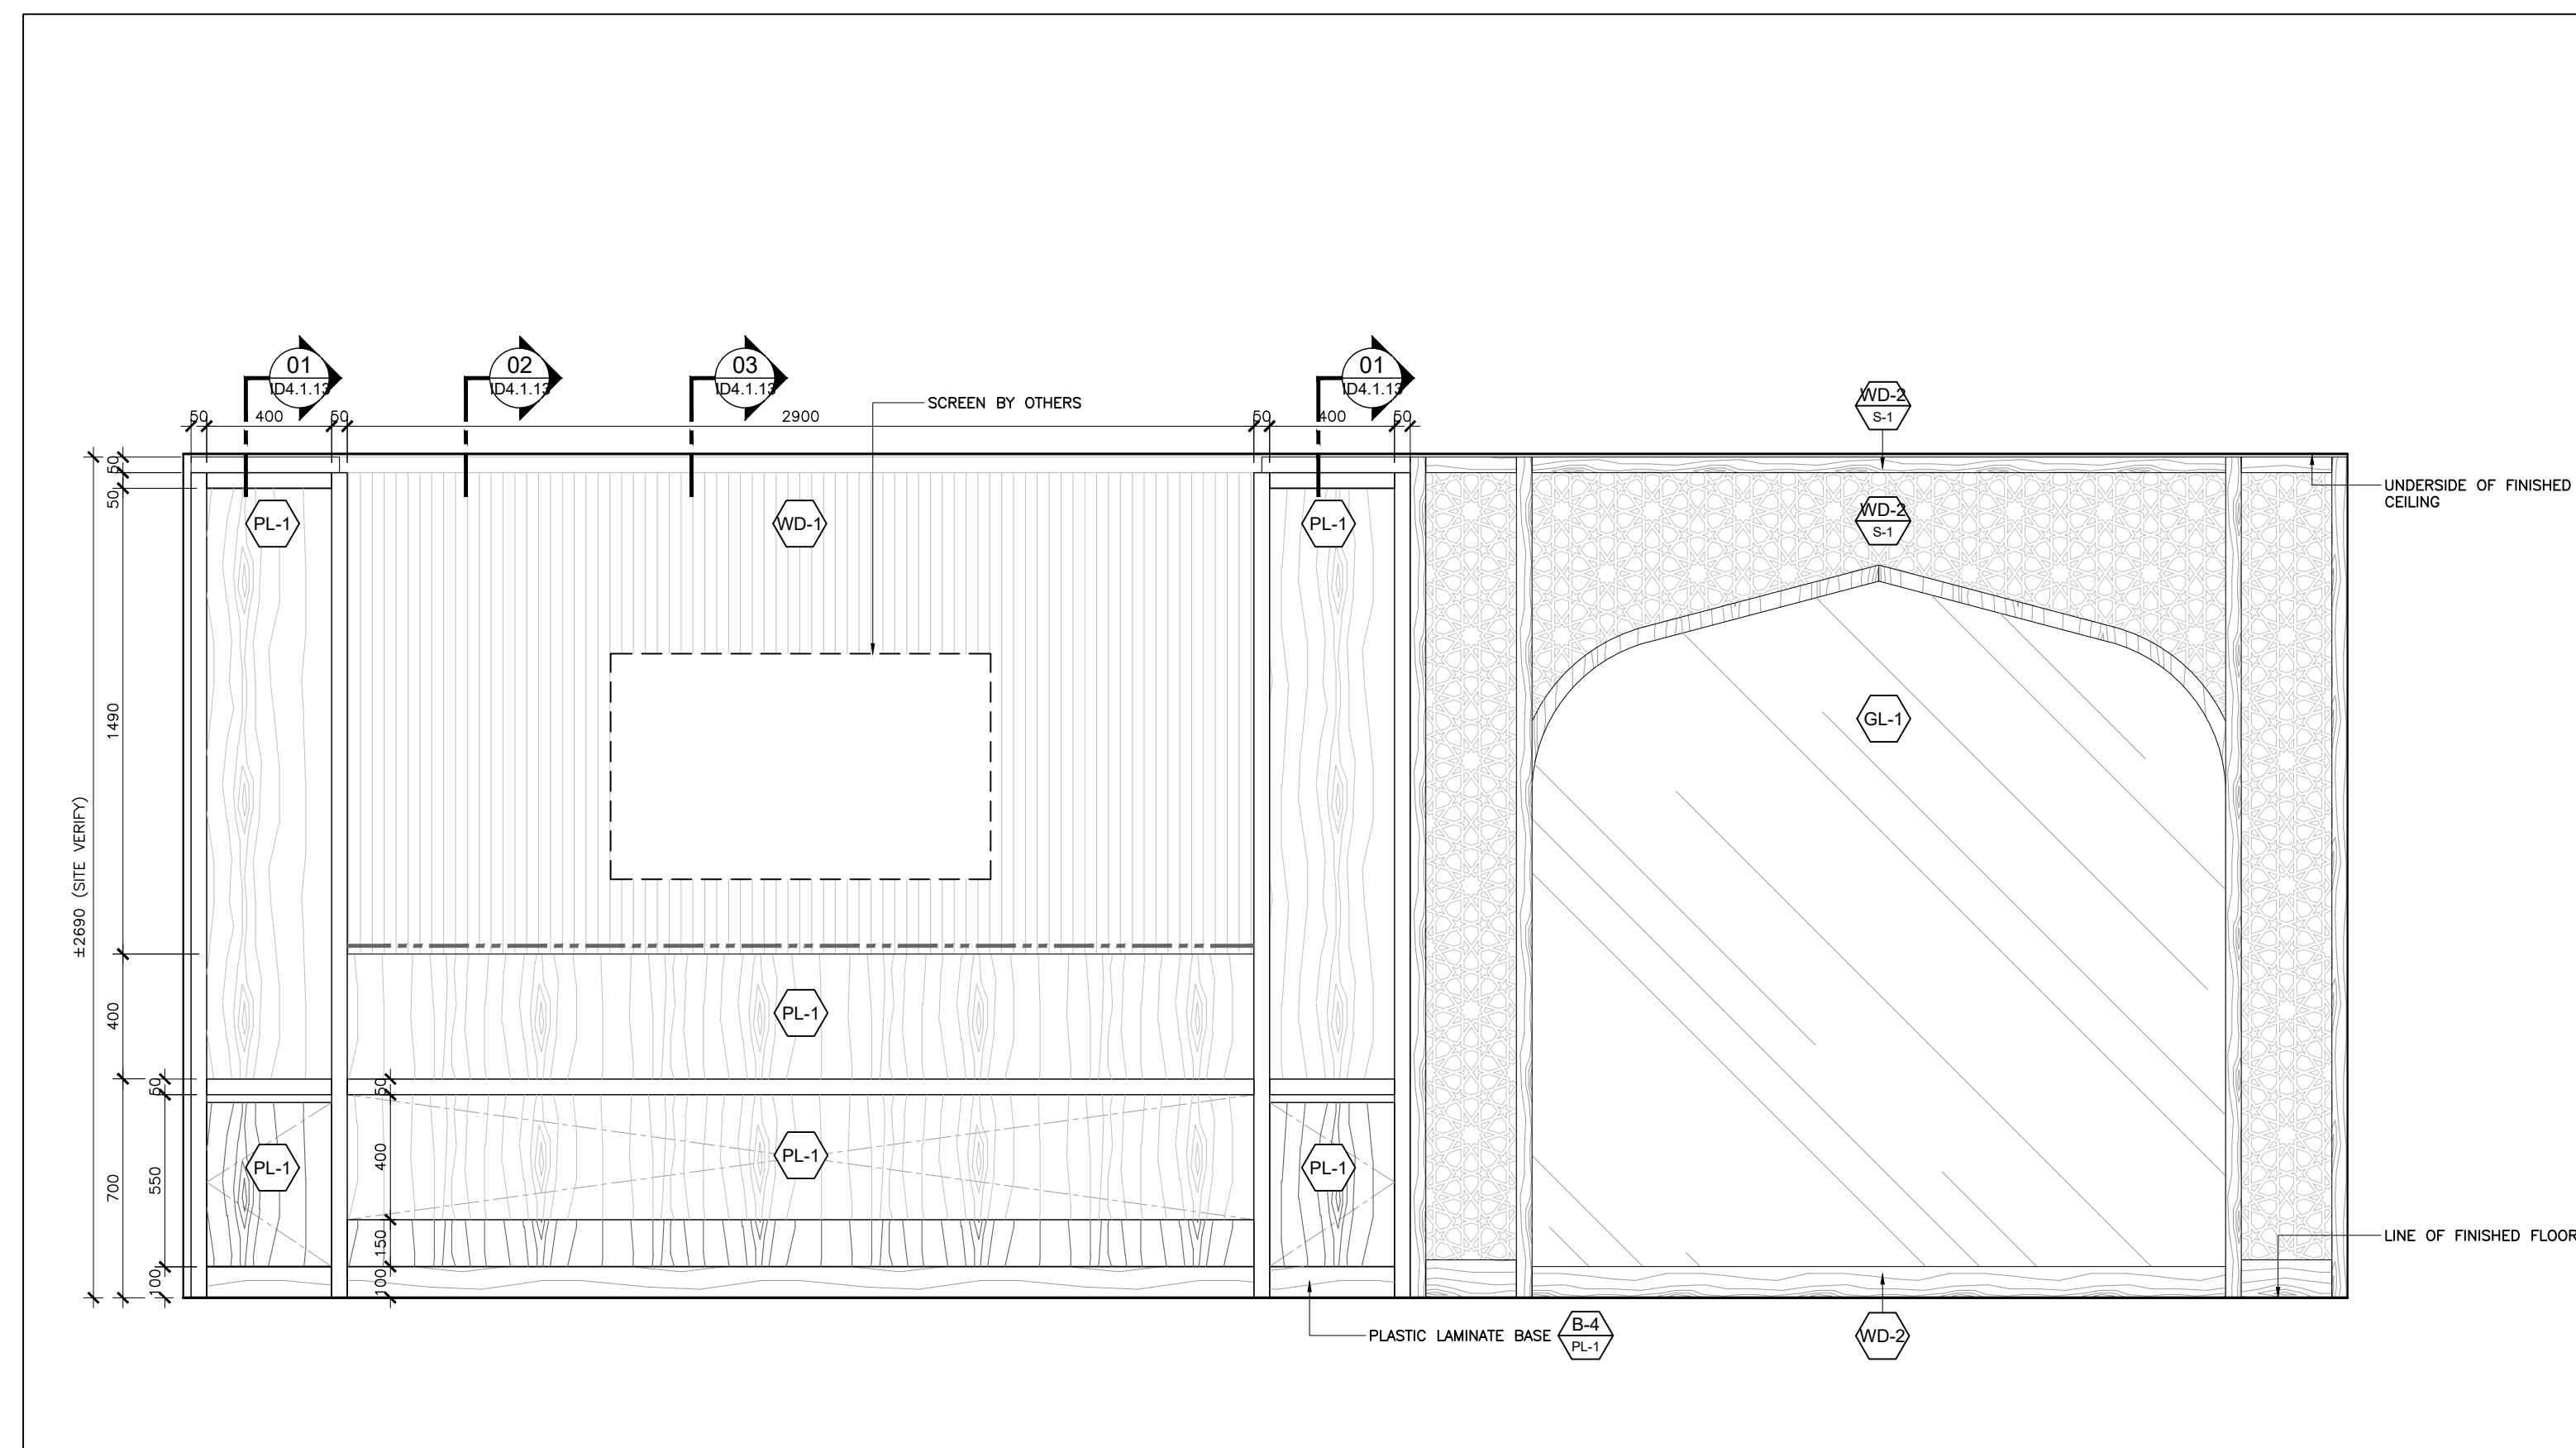


06 ELEVATION
LEVEL 02 - MOTHER'S & KIDS ROOM
ID2.10 SCALE: 1:20

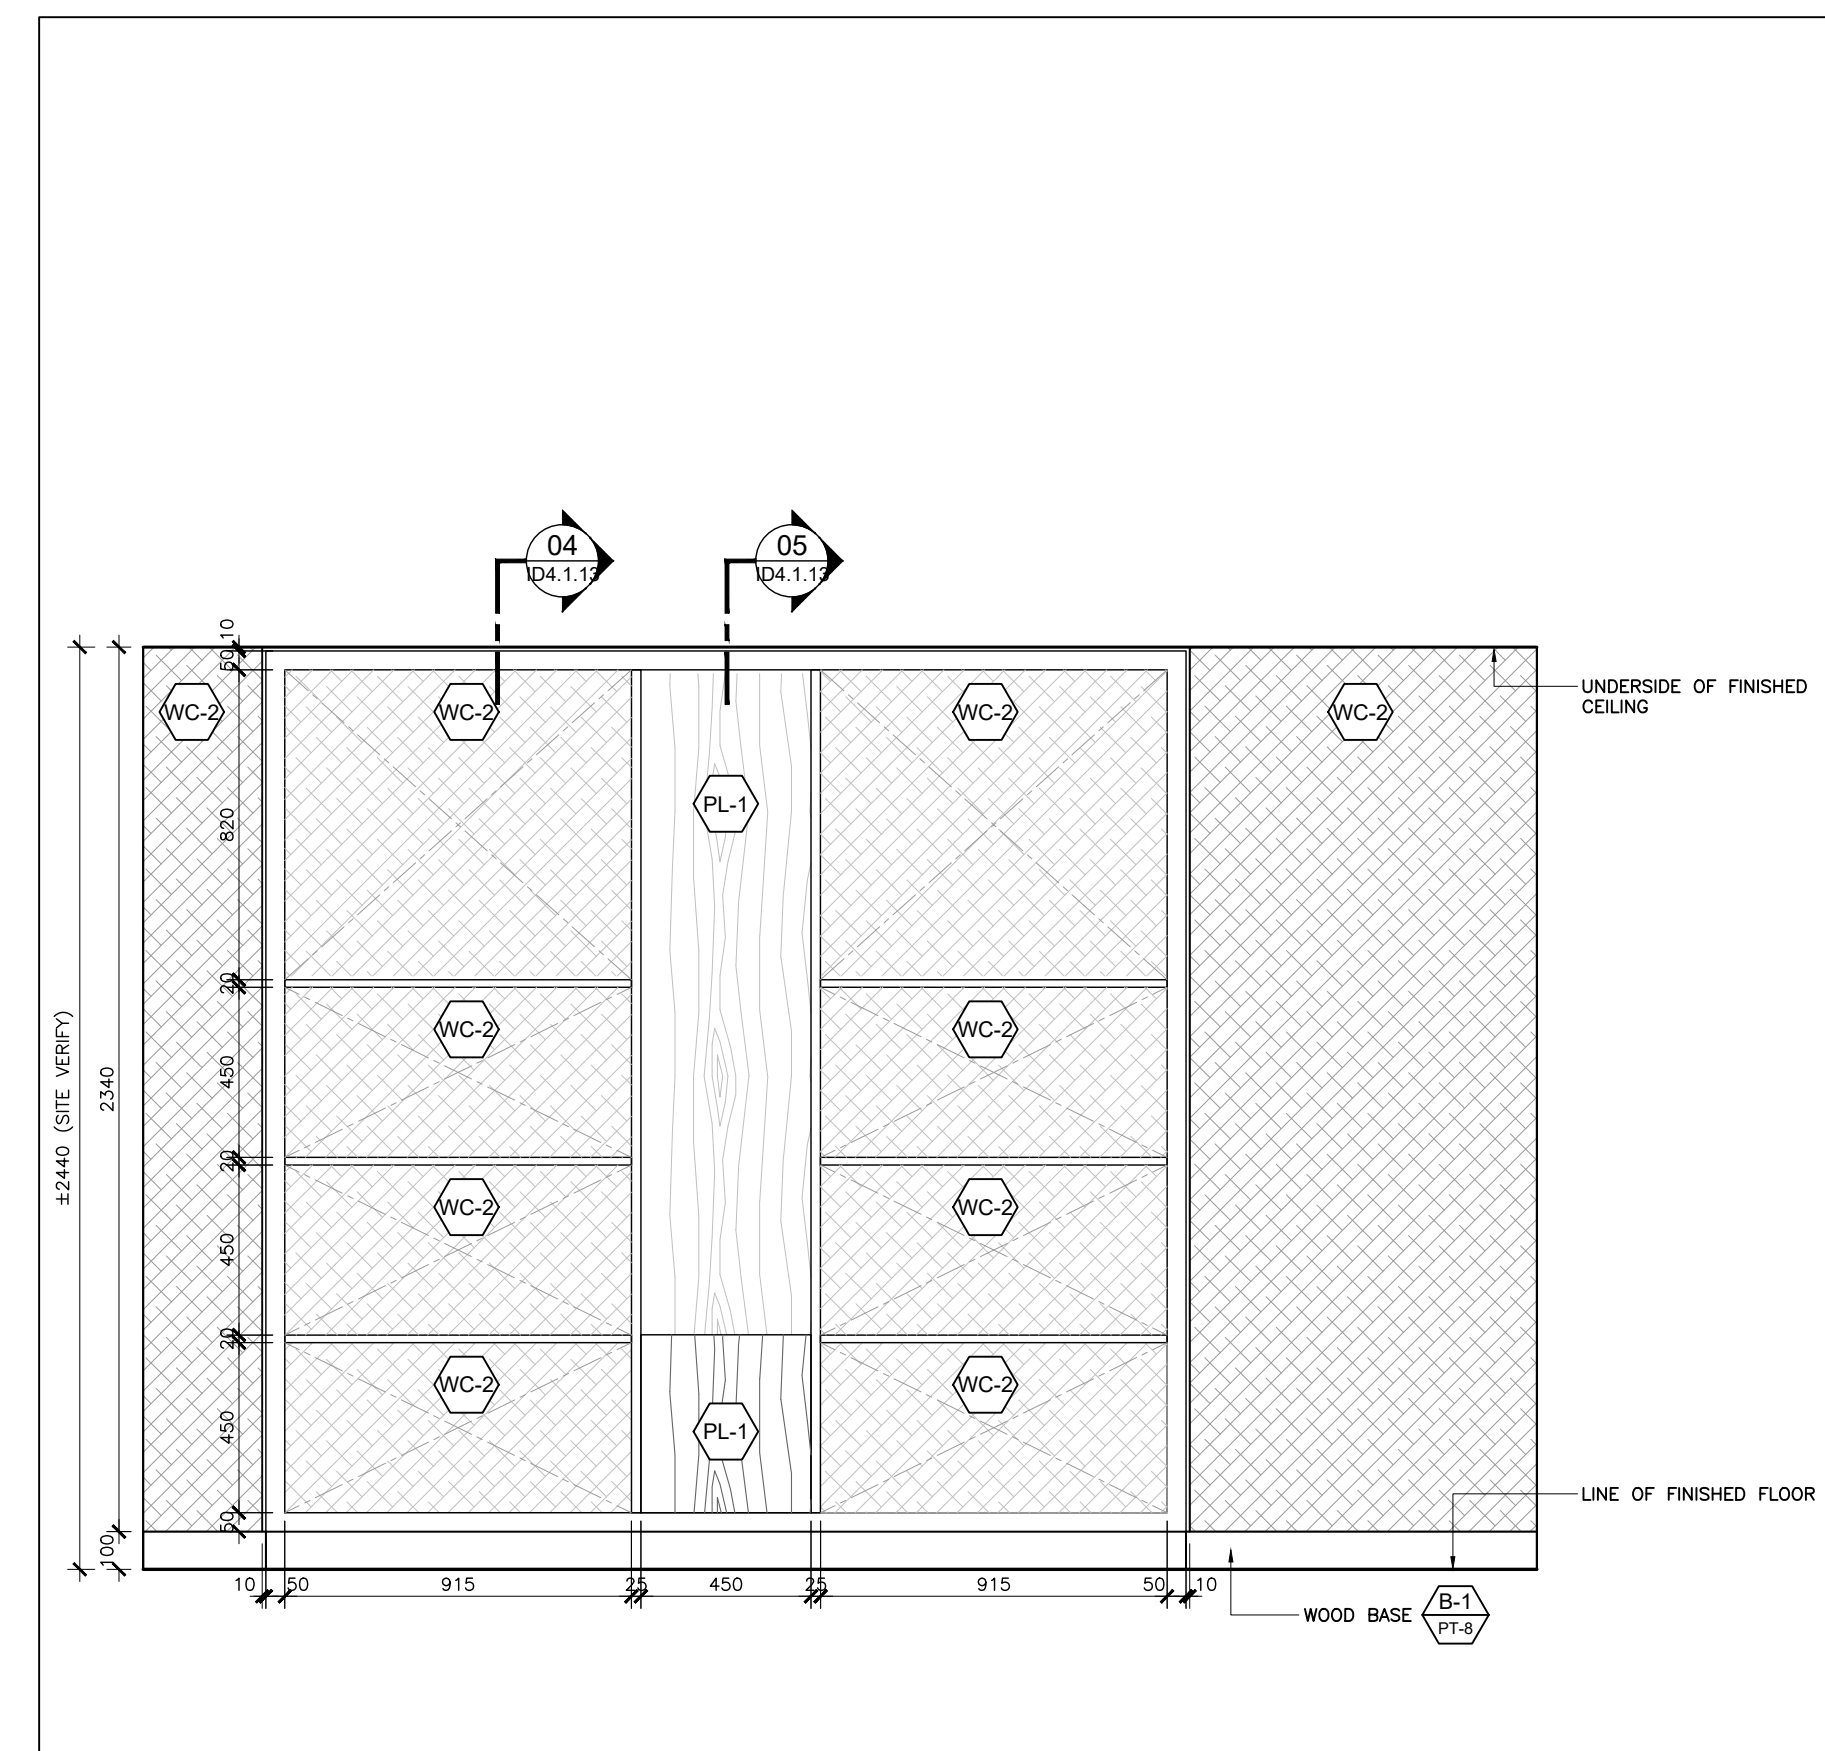


05 ELEVATION
LEVEL 02 - BOOKCASE
ID2.10 SCALE: 1:20

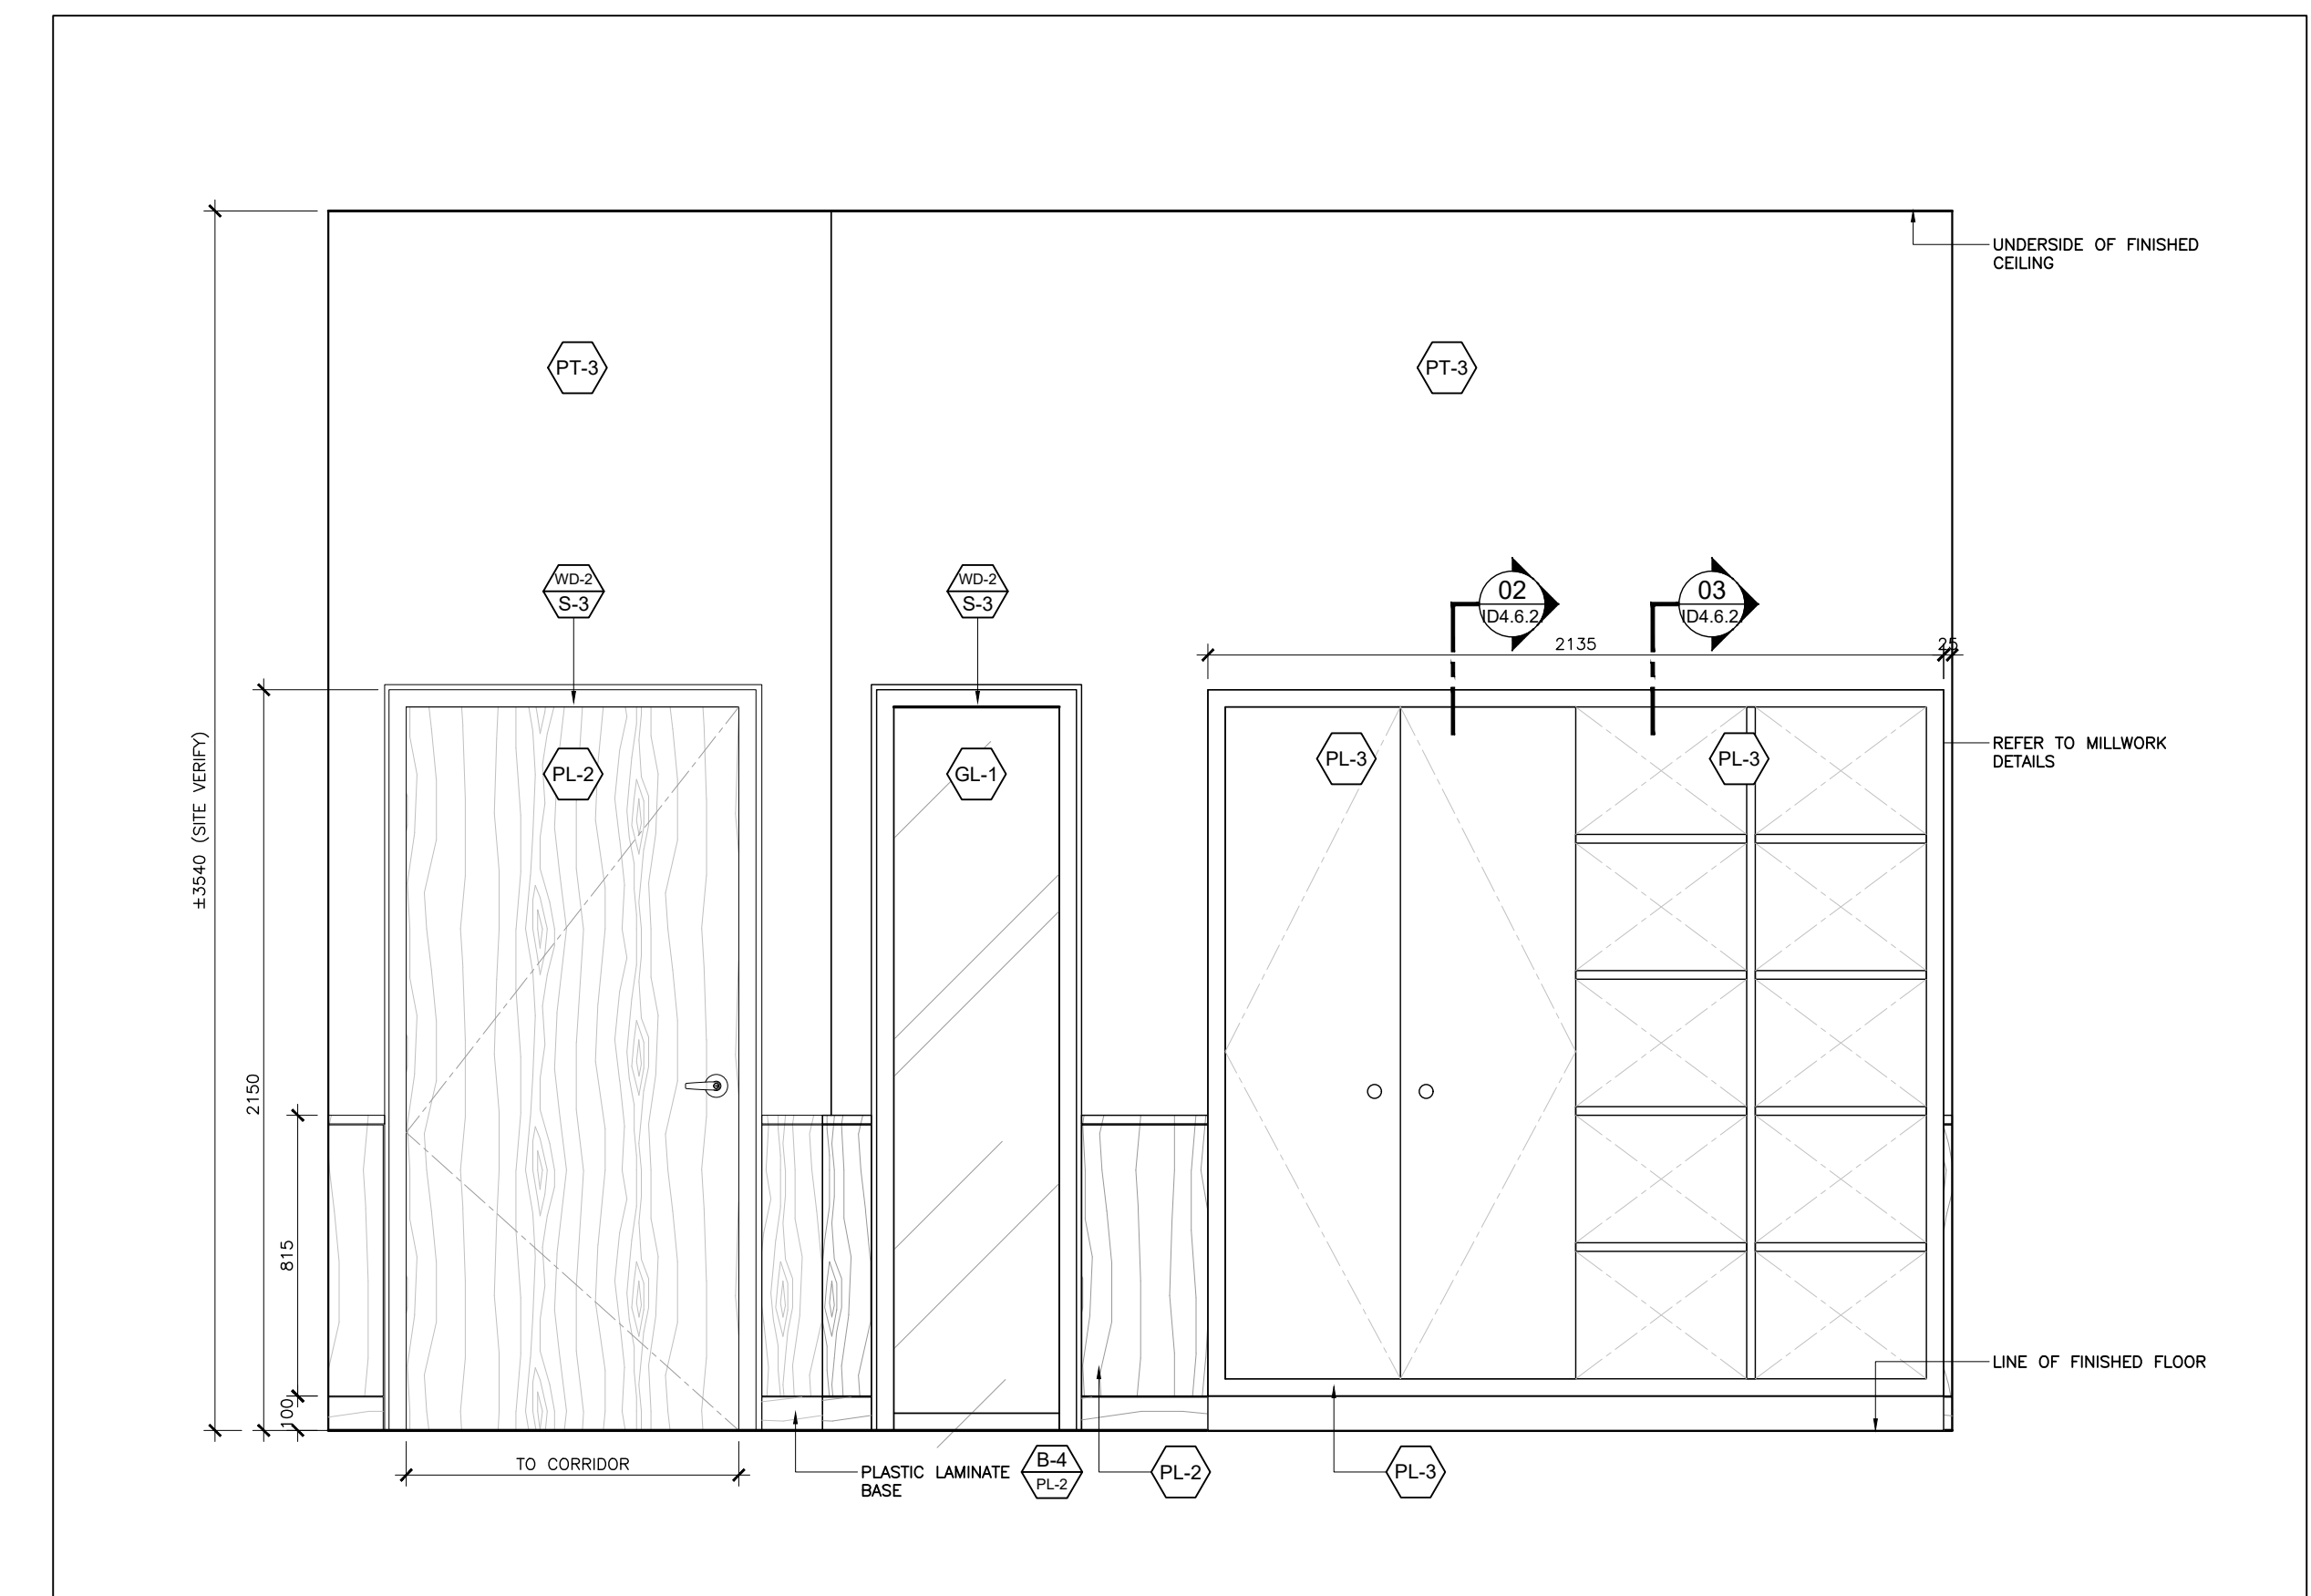


04 ELEVATION
LEVEL 01/LEVEL02 - EDUCATIONAL CLASS
ID2.10 SCALE: 1:20

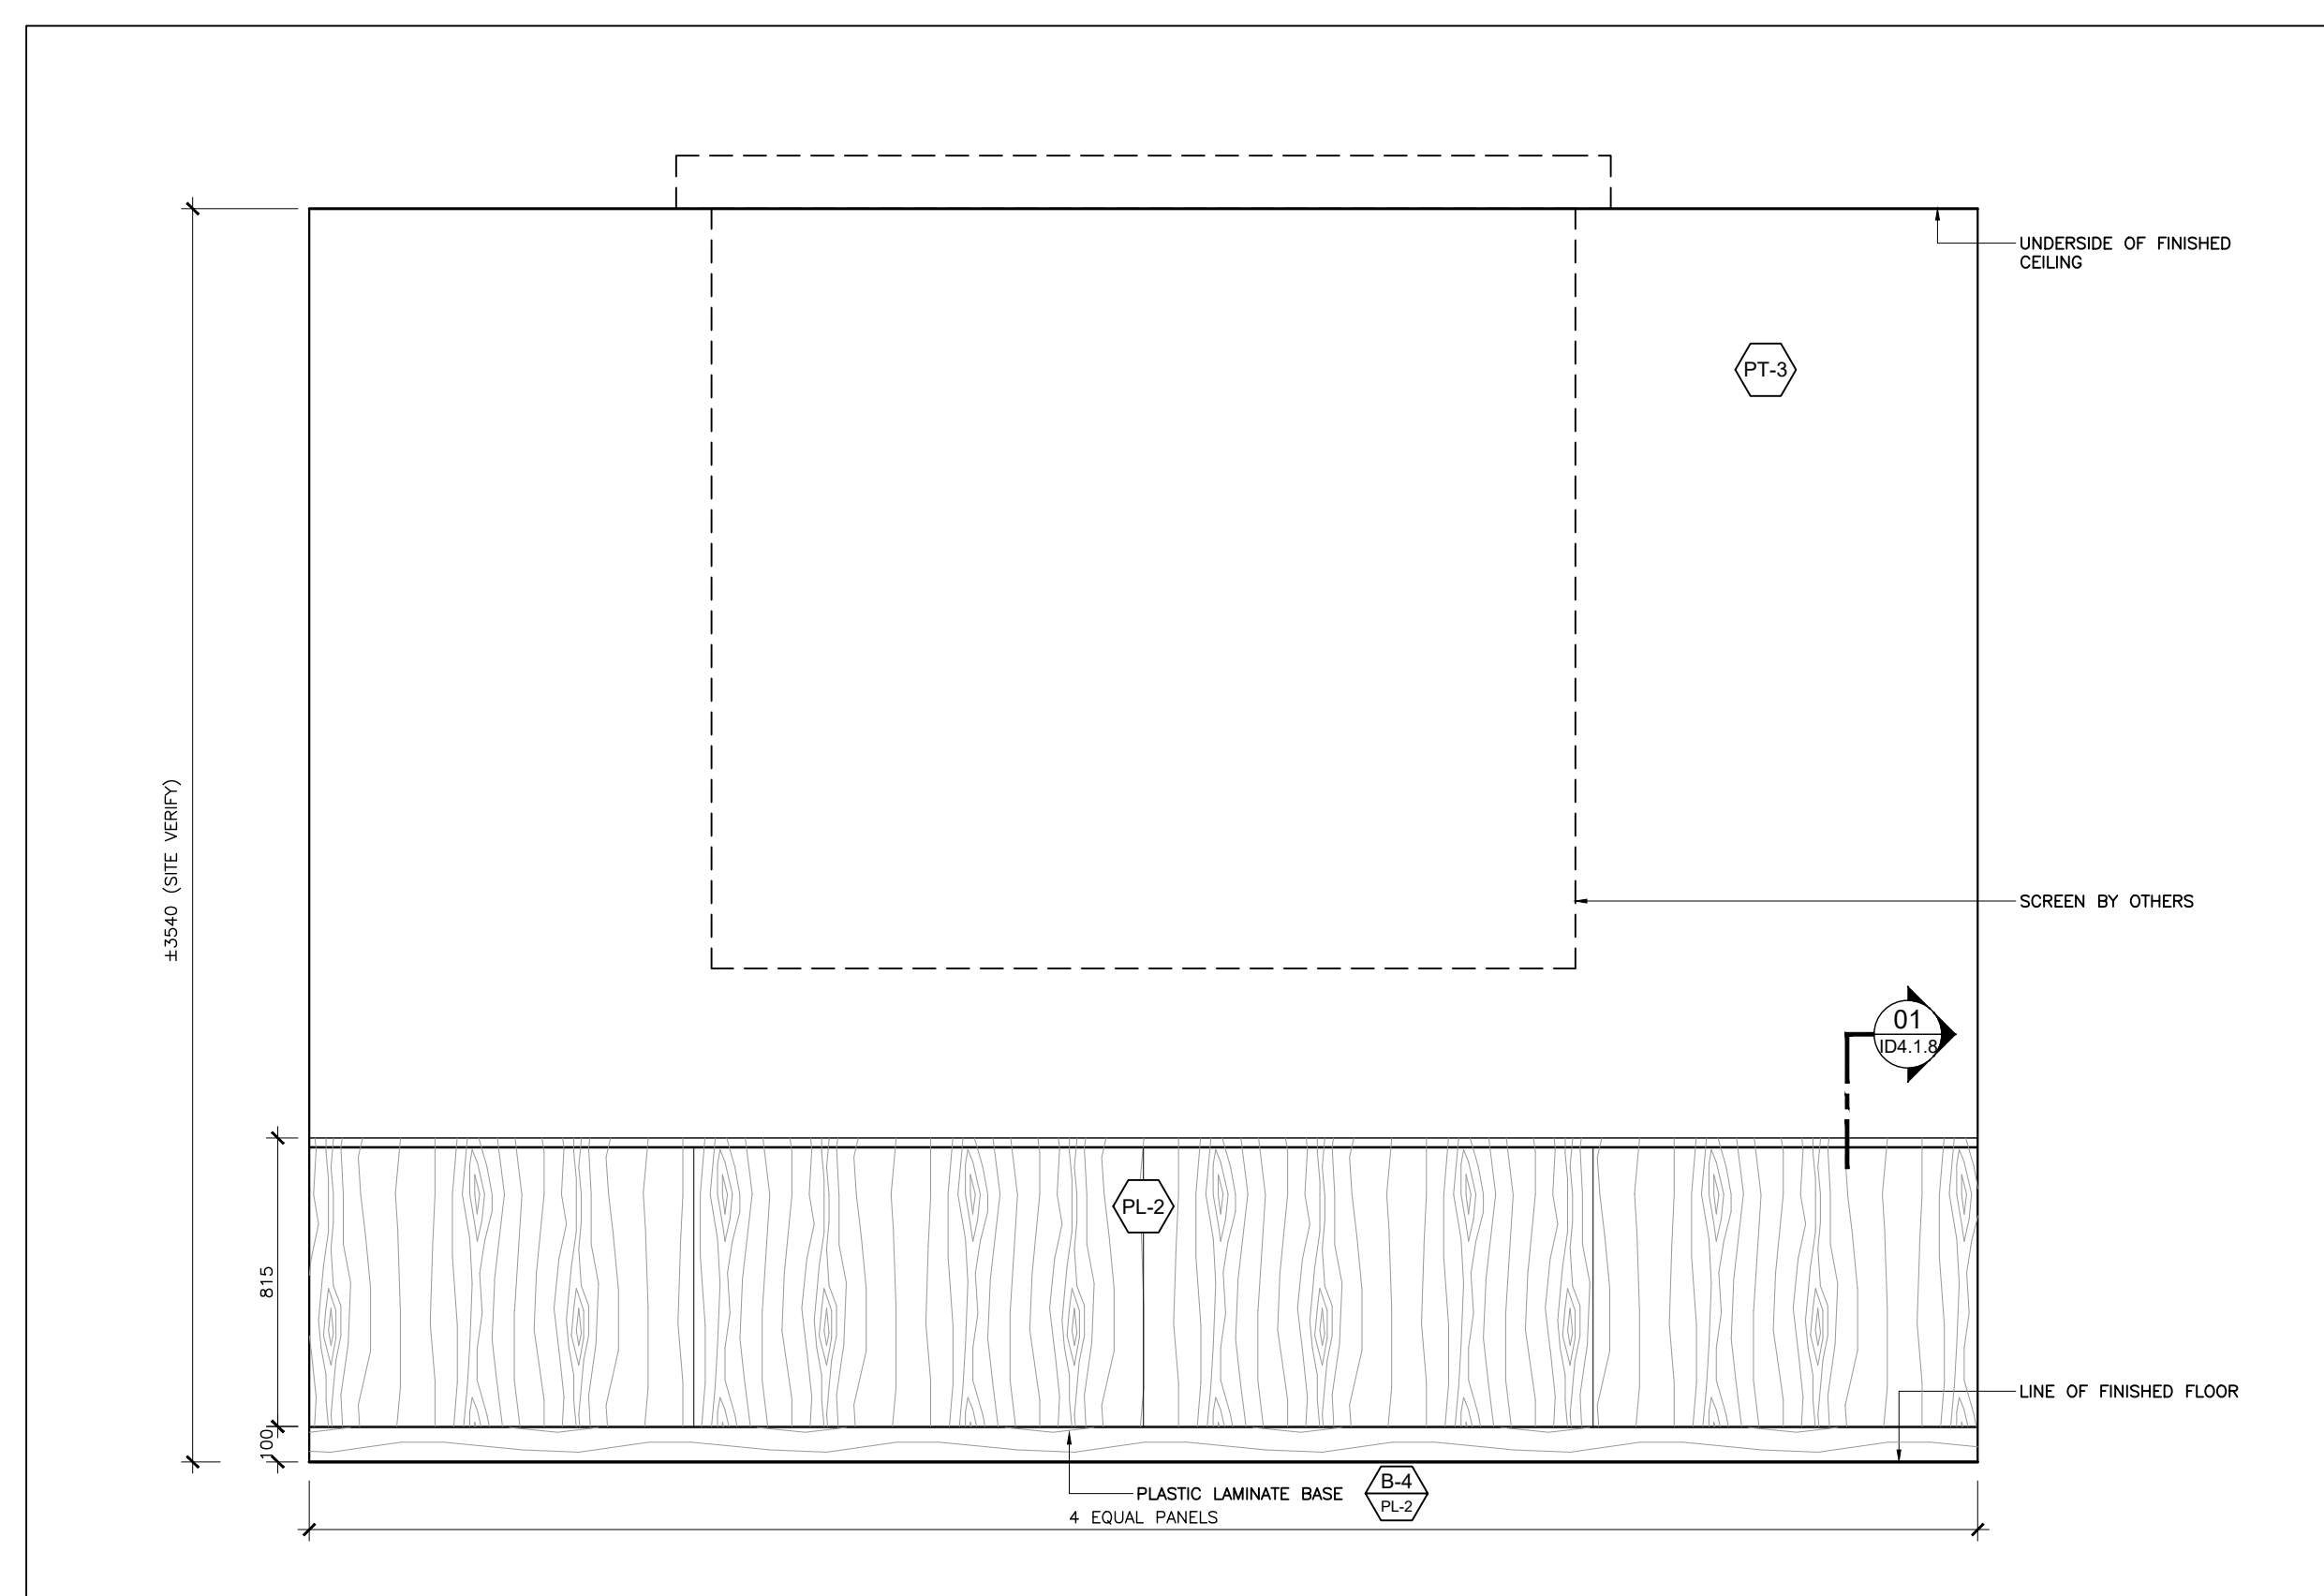

03 ELEVATION
LEVEL 01/LEVEL02 - EDUCATIONAL CLASS
ID2.10 SCALE: 1:20

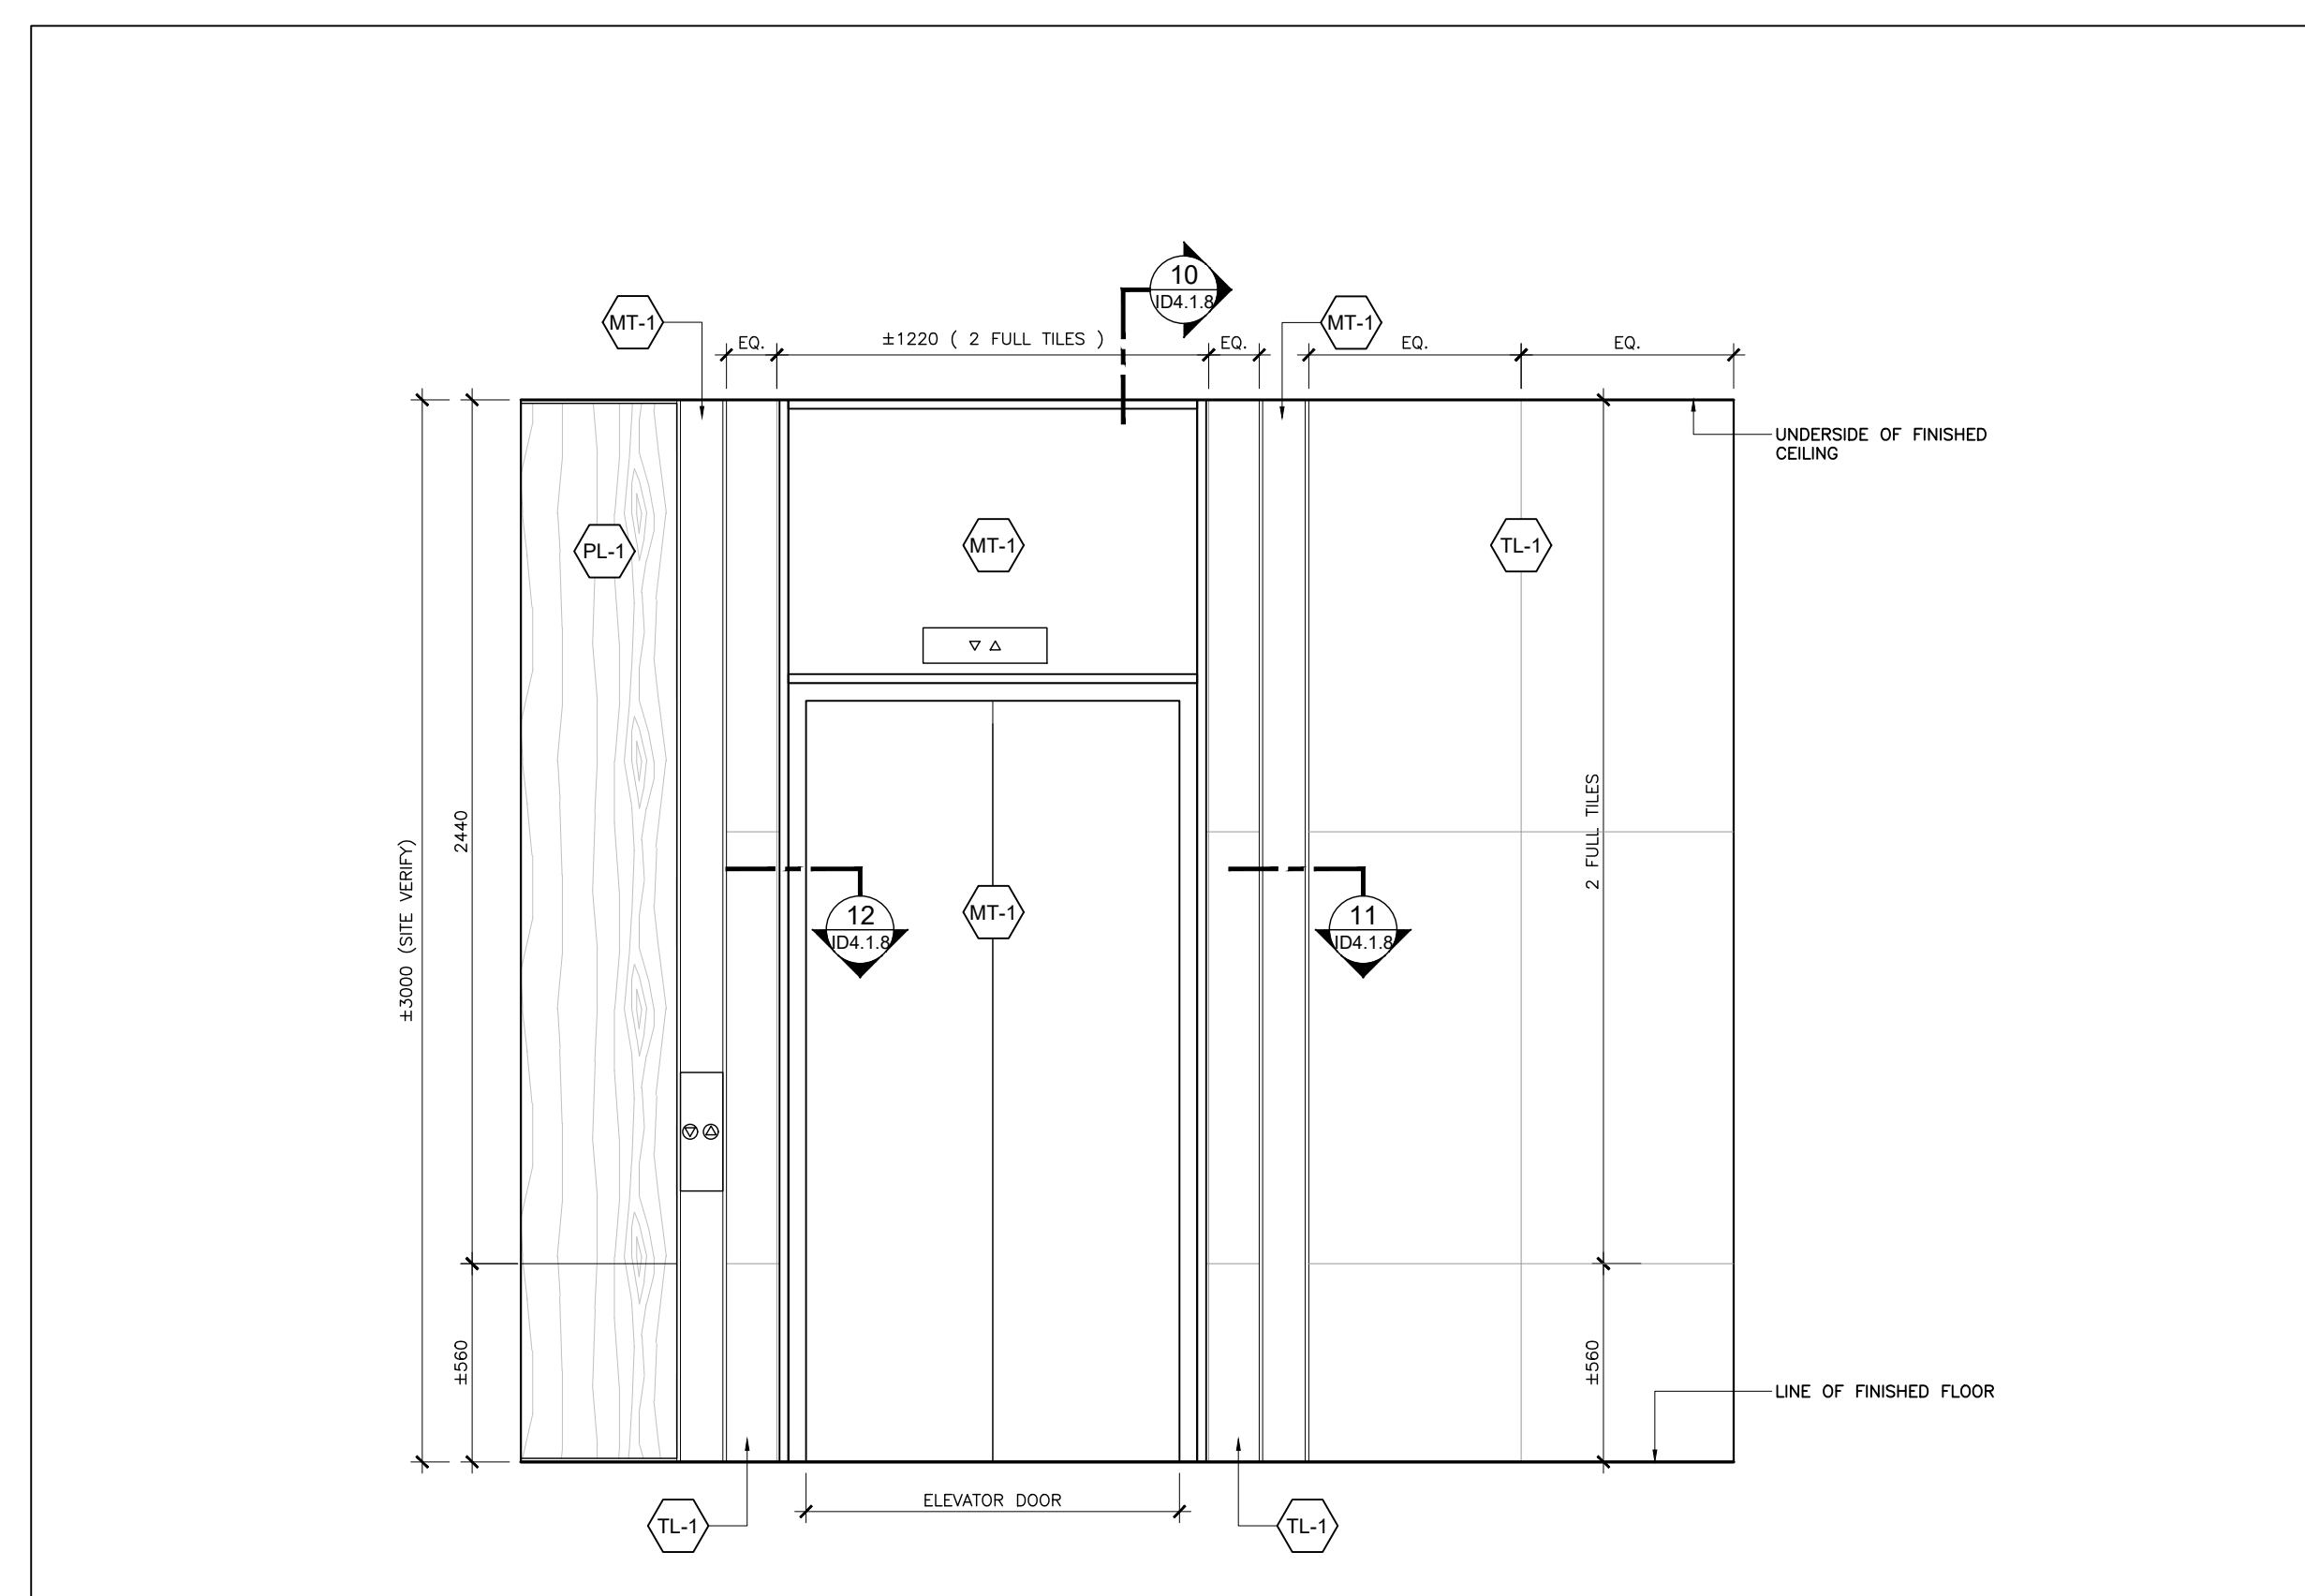

02 ELEVATION
LEVEL 02 - ELEVATOR LOBBY
ID2.10 SCALE: 1:20

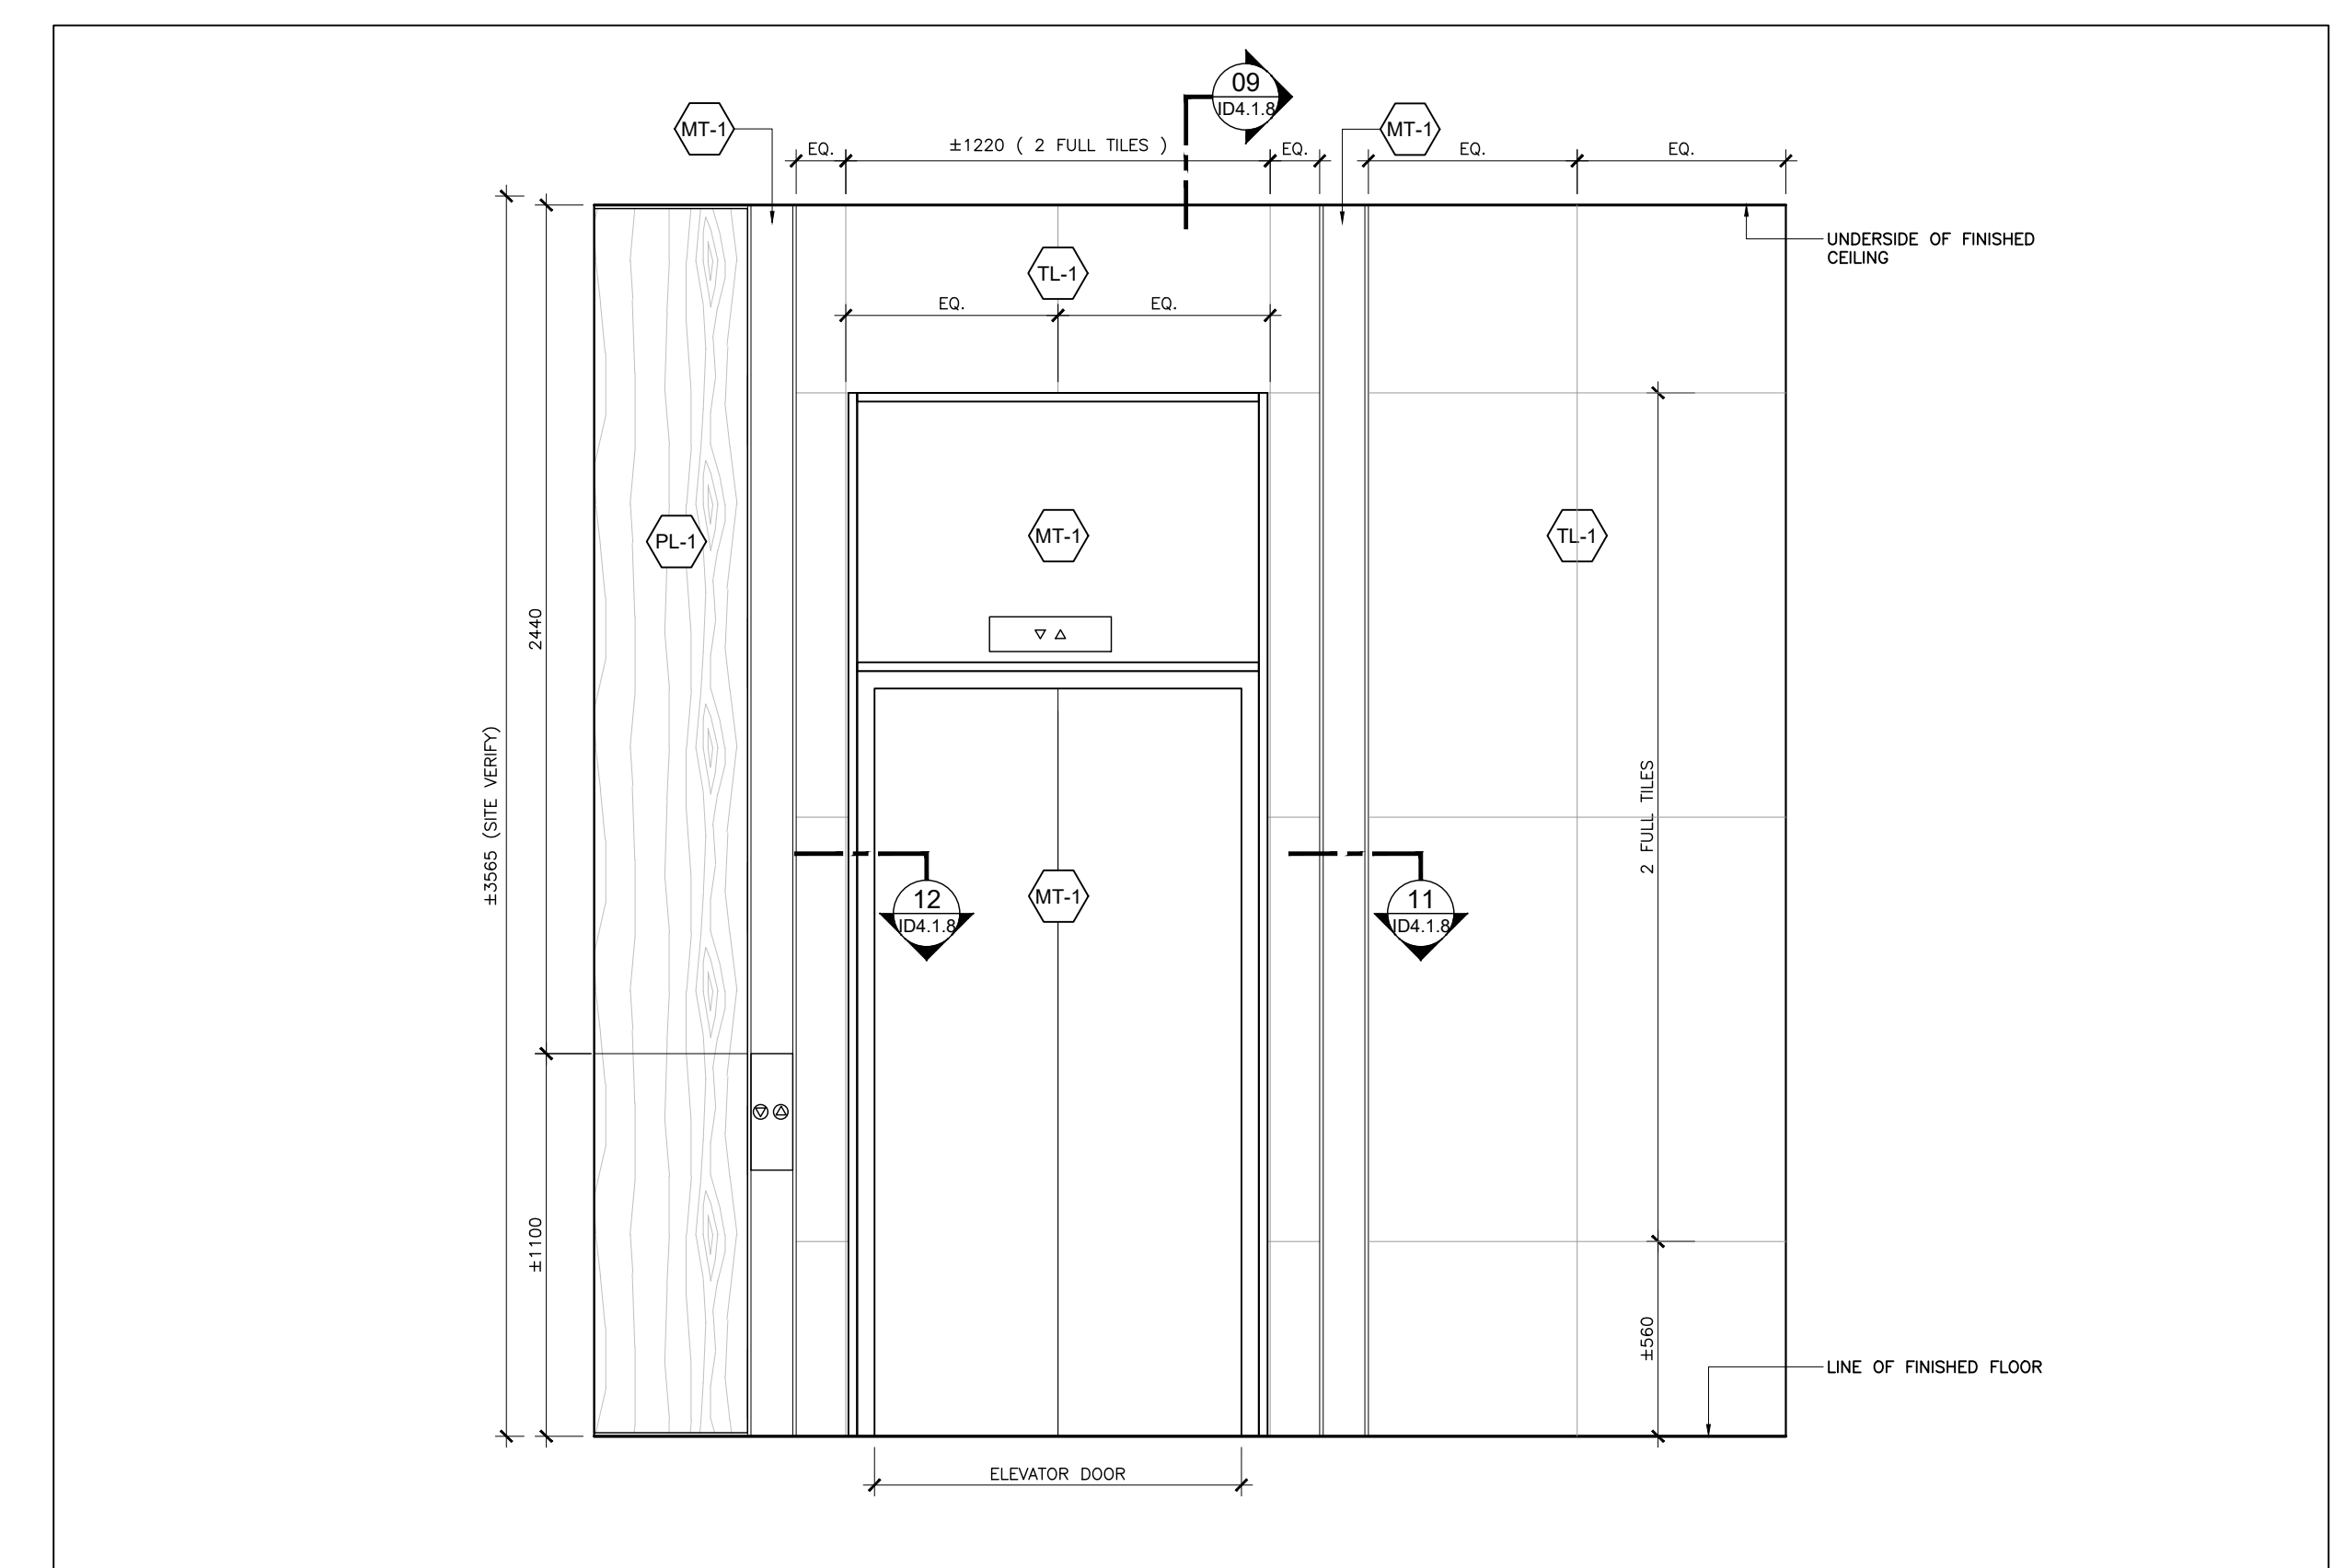

01 ELEVATION
LEVEL 01 - ELEVATOR LOBBY
ID2.10 SCALE: 1:20

03 14 Aug 2023 Issued For 100% Tender
02 12 July 2023 Issued For 75% Tender
01 06 June 2023 Issued For 50% Tender
No. Date Issued
Issue:

Project:
AL-RAHMAH MOSQUE

4721 PALLADIUM WAY,
BURLINGTON, ONTARIO

Drawing Title:
INTERIOR ELEVATIONS


©Figures3
Do not scale the drawings.
The Contractor and all Subcontractors shall verify all job site dimensions, all drawings, details & specifications. The contractor shall report any discrepancies, in writing, to Figures3 prior to commencing with any work.
All necessary samples, shop drawings of millwork or otherwise, shall be submitted to Figures3 for approval, prior to proceeding with any work.

Plot Date:
14 August 2023
Drawn by:
MS & JH
Checked by:
MH & FD
Project No.:
2022158
Scale:
1:20

FIGUR3
200 - 200 University Avenue
Toronto Ontario Canada M5H 3C6
T-416-363-6993 figures3.com

Drawn by:
MS & JH
Checked by:
MH & FD
Project No.:
2022158
Scale:
1:20

Fig No.:
ID2.10

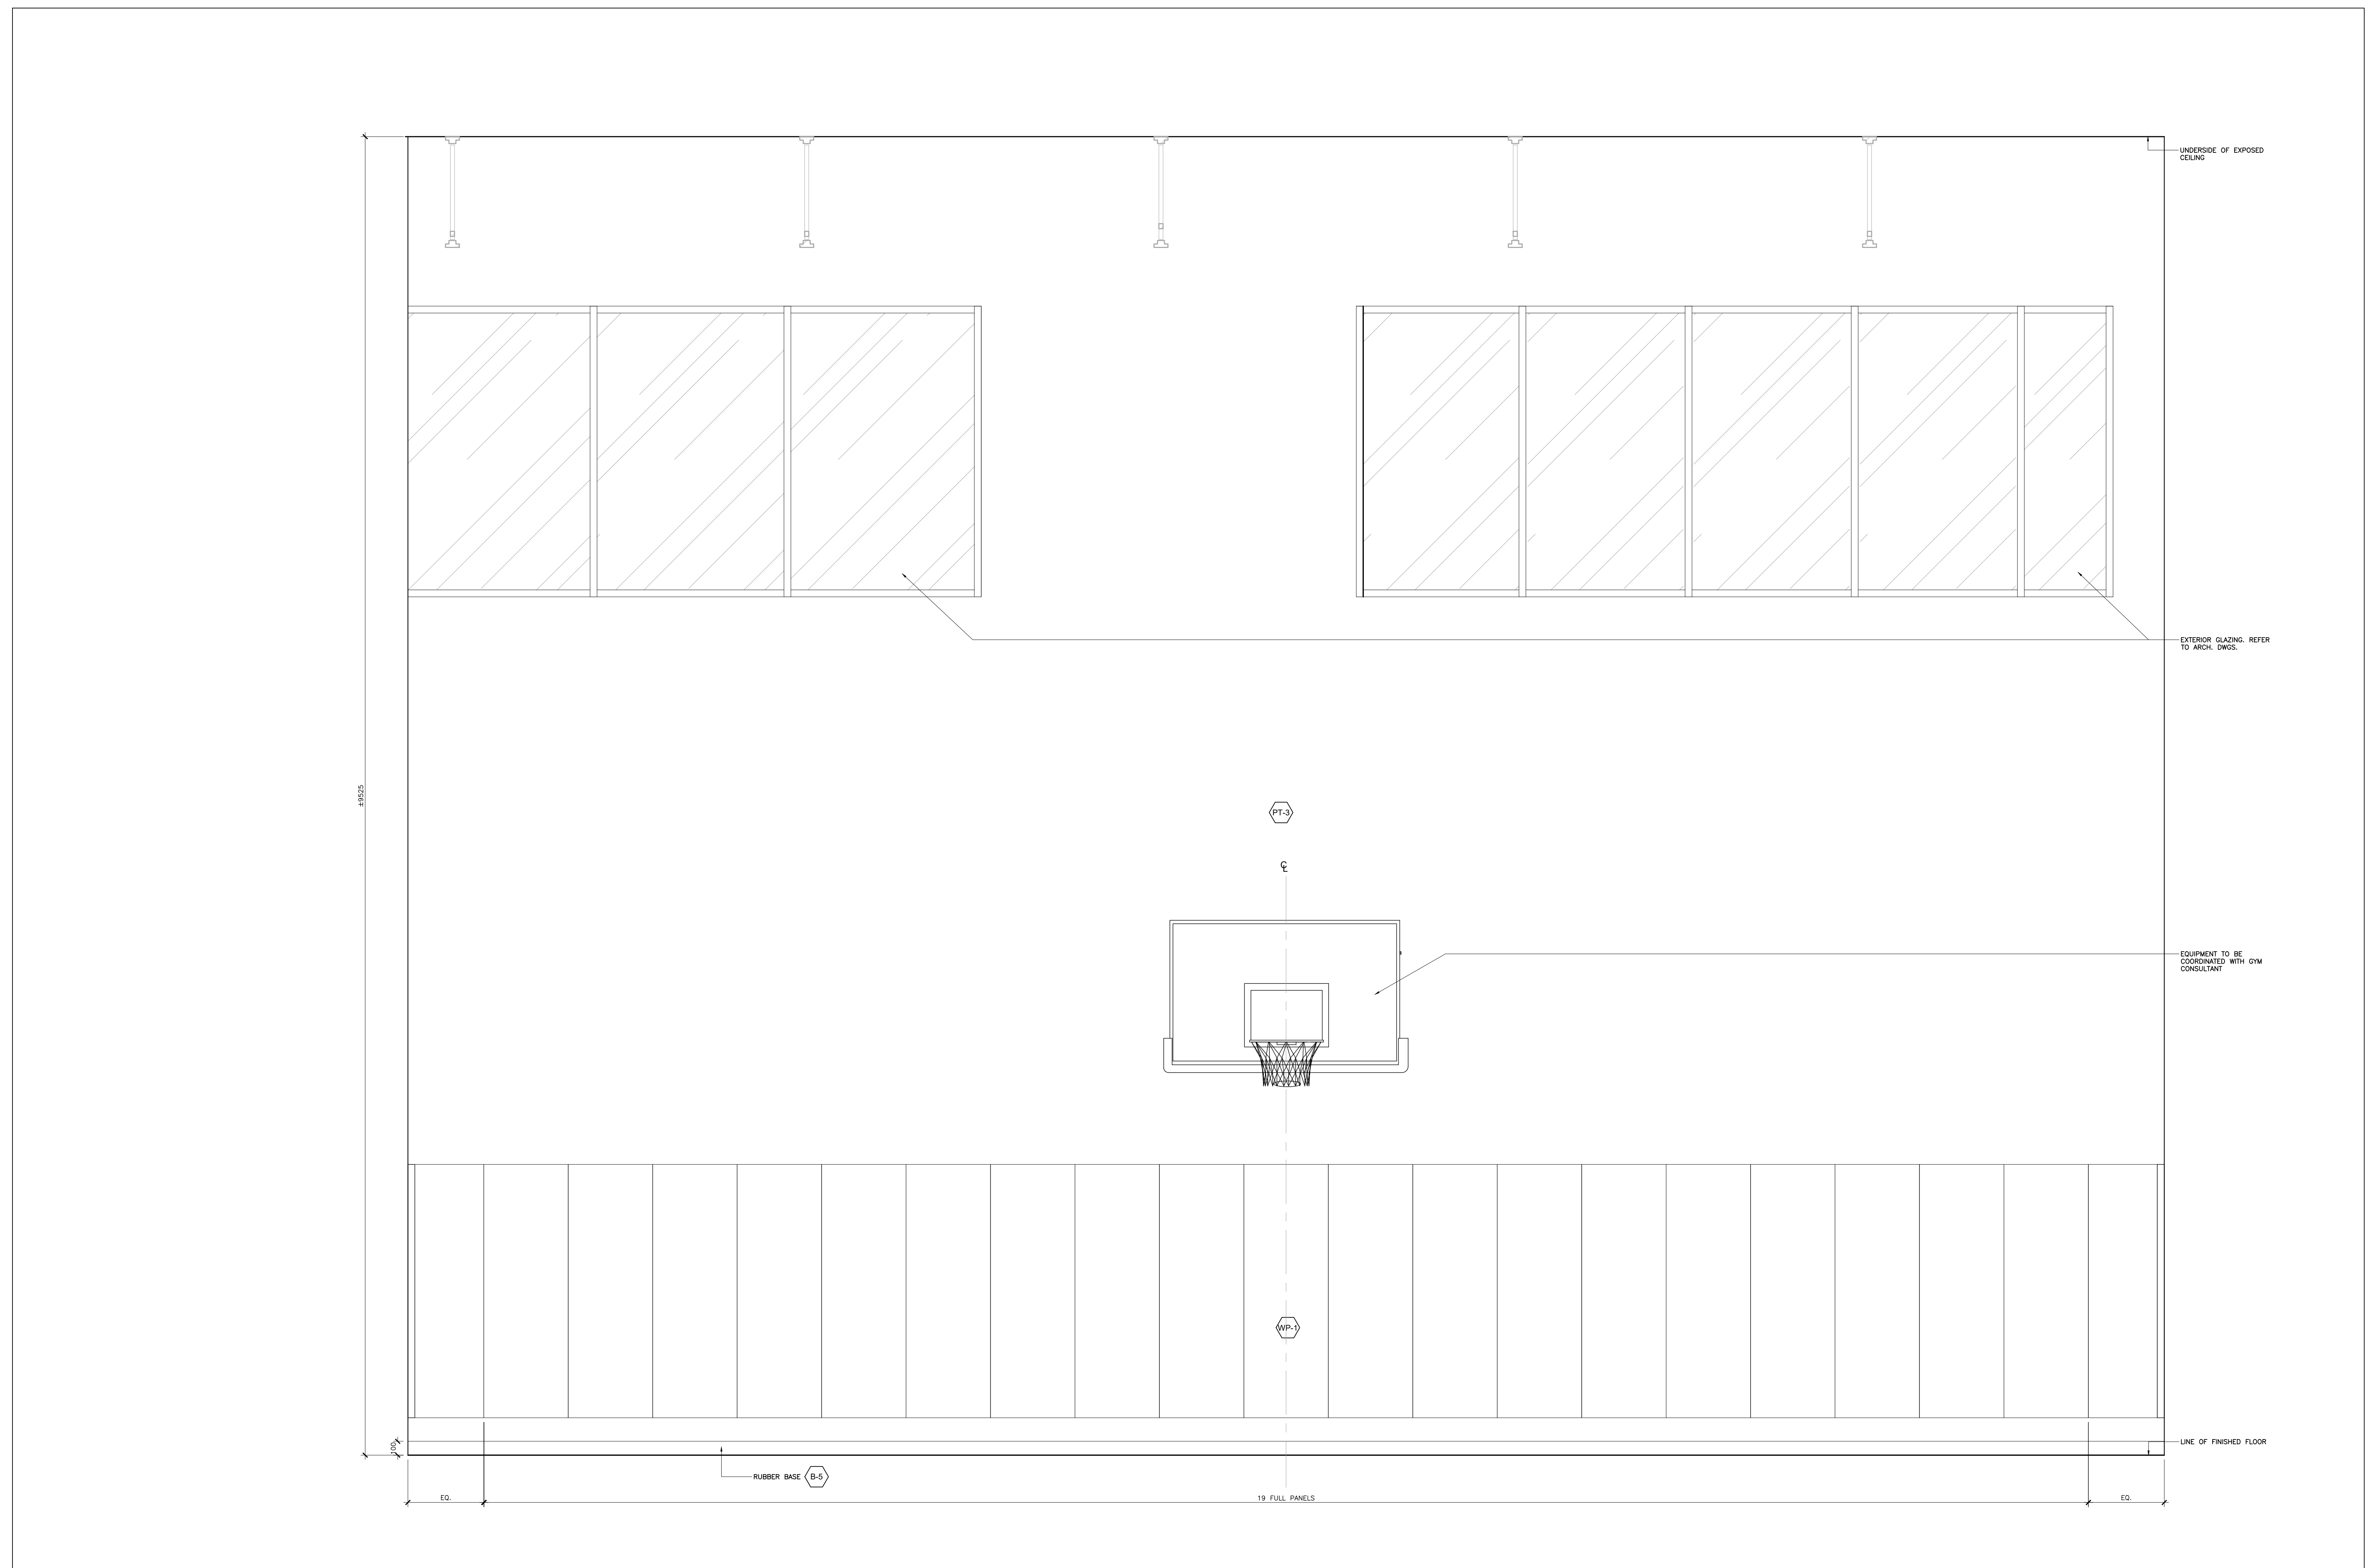

01 ELEVATION LEVEL 01 - MULTI PURPOSE HALL/HALF GYM
 102.15 SCALE: 1:20

03 14 Aug 2023 Issued For 100% Tender
 02 12 July 2023 Issued For 75% Tender
 01 06 June 2023 Issued For 50% Tender

No. Date Issued
 Issue:
 Project:

AL-RAHMAH MOSQUE

4721 PALLADIUM WAY,
 BURLINGTON, ONTARIO

Drawing Title:

INTERIOR ELEVATIONS


©Figur3
 Do not scale the drawings.
 The Contractor and all Subcontractors shall verify all job site dimensions, all drawings, details & specifications. The contractor shall report any discrepancies, in writing, to Figur3 prior to commencing with any work.
 All necessary samples, shop drawings of millwork or otherwise, shall be submitted to Figur3 for approval, prior to proceeding with any work.

Plot Date:
 14 August 2023
 Drawn by: MS & JH
 Checked by: MH & FD
 Project No.: 2022158
 Scale: 1:20


FIGUR3
 200 - 200 University Avenue
 Toronto Ontario Canada M5H 3C6
 T 416-363-6993 figur3.com

Dep No.:


102.15

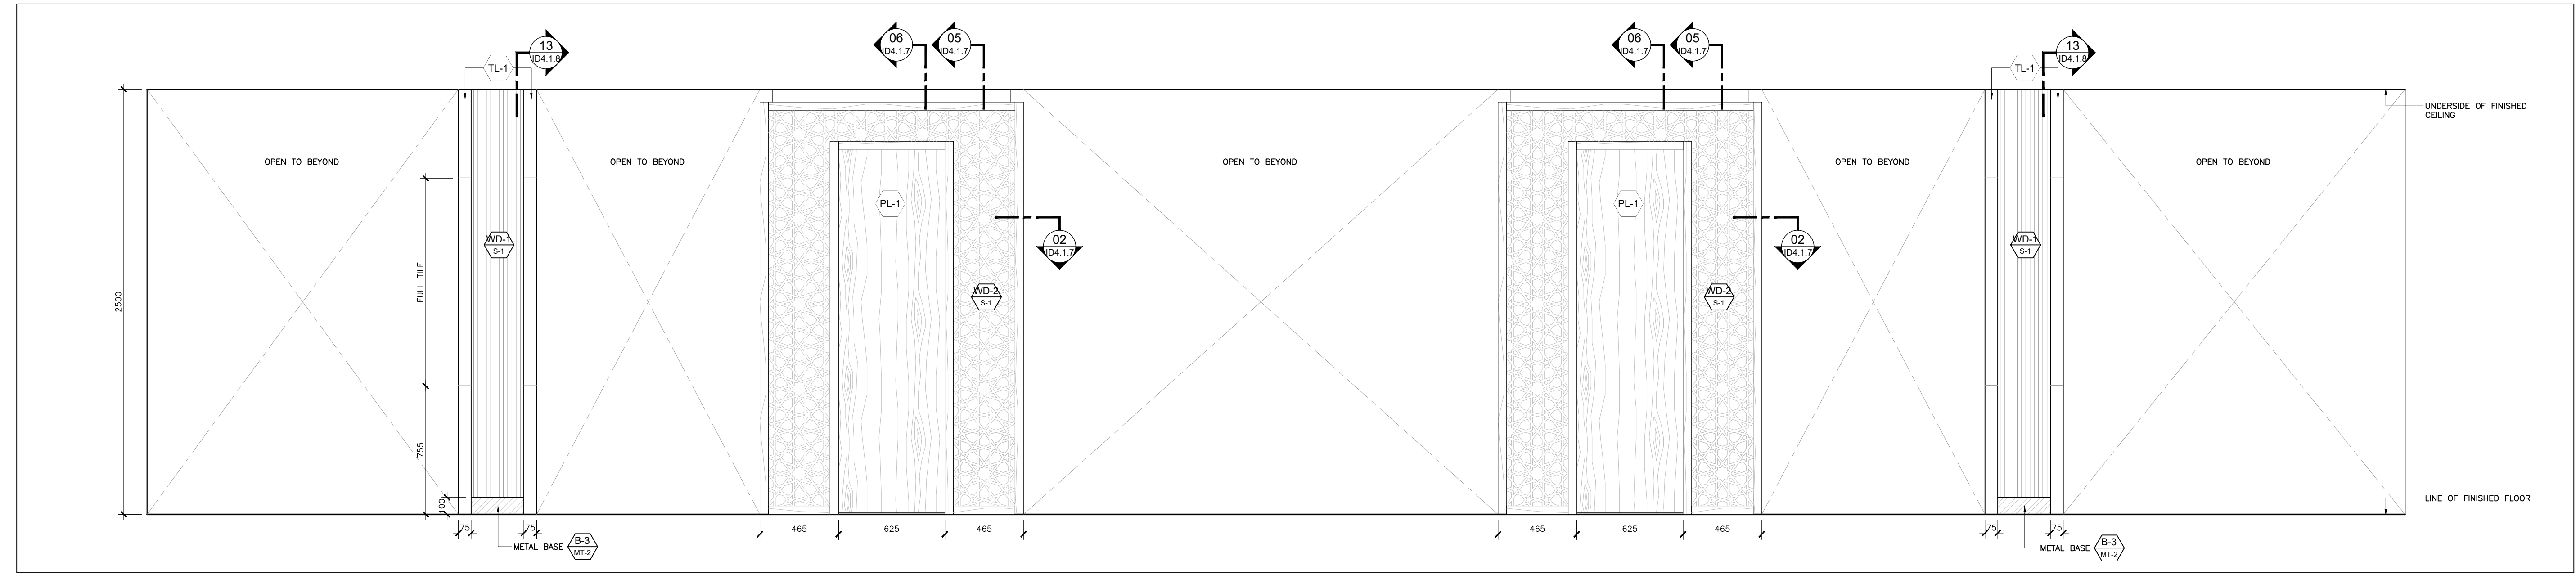


05
ID2.16
ELEVATION
BASEMENT - LOBBY
SCALE: 1:20

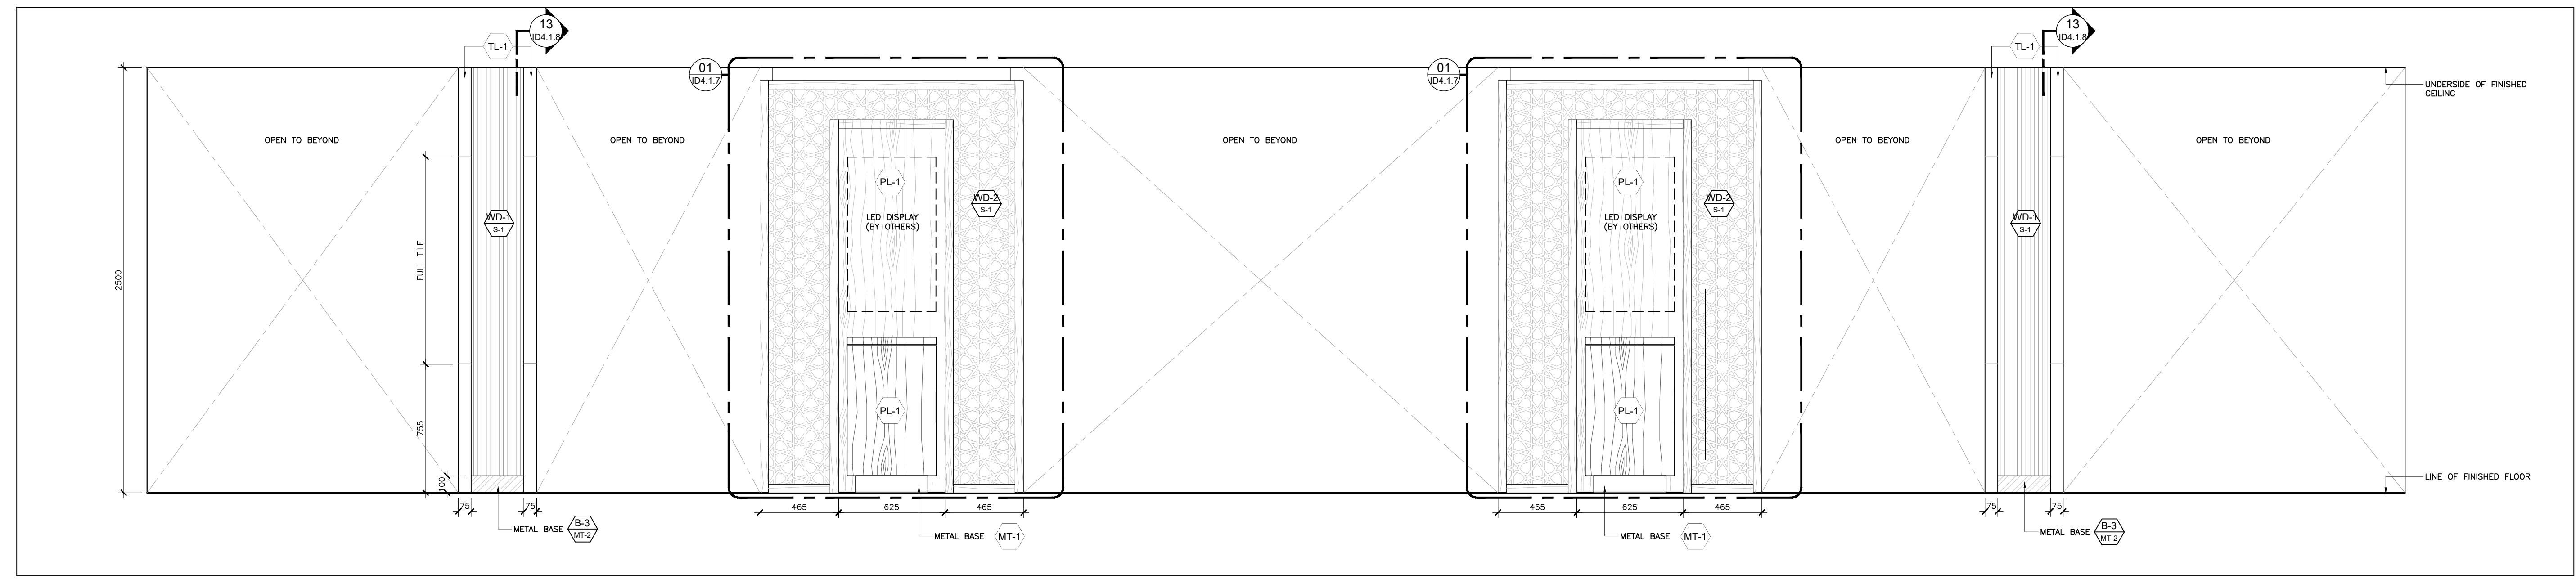


04
ID2.16
ELEVATION
BASEMENT - LOBBY
SCALE: 1:20

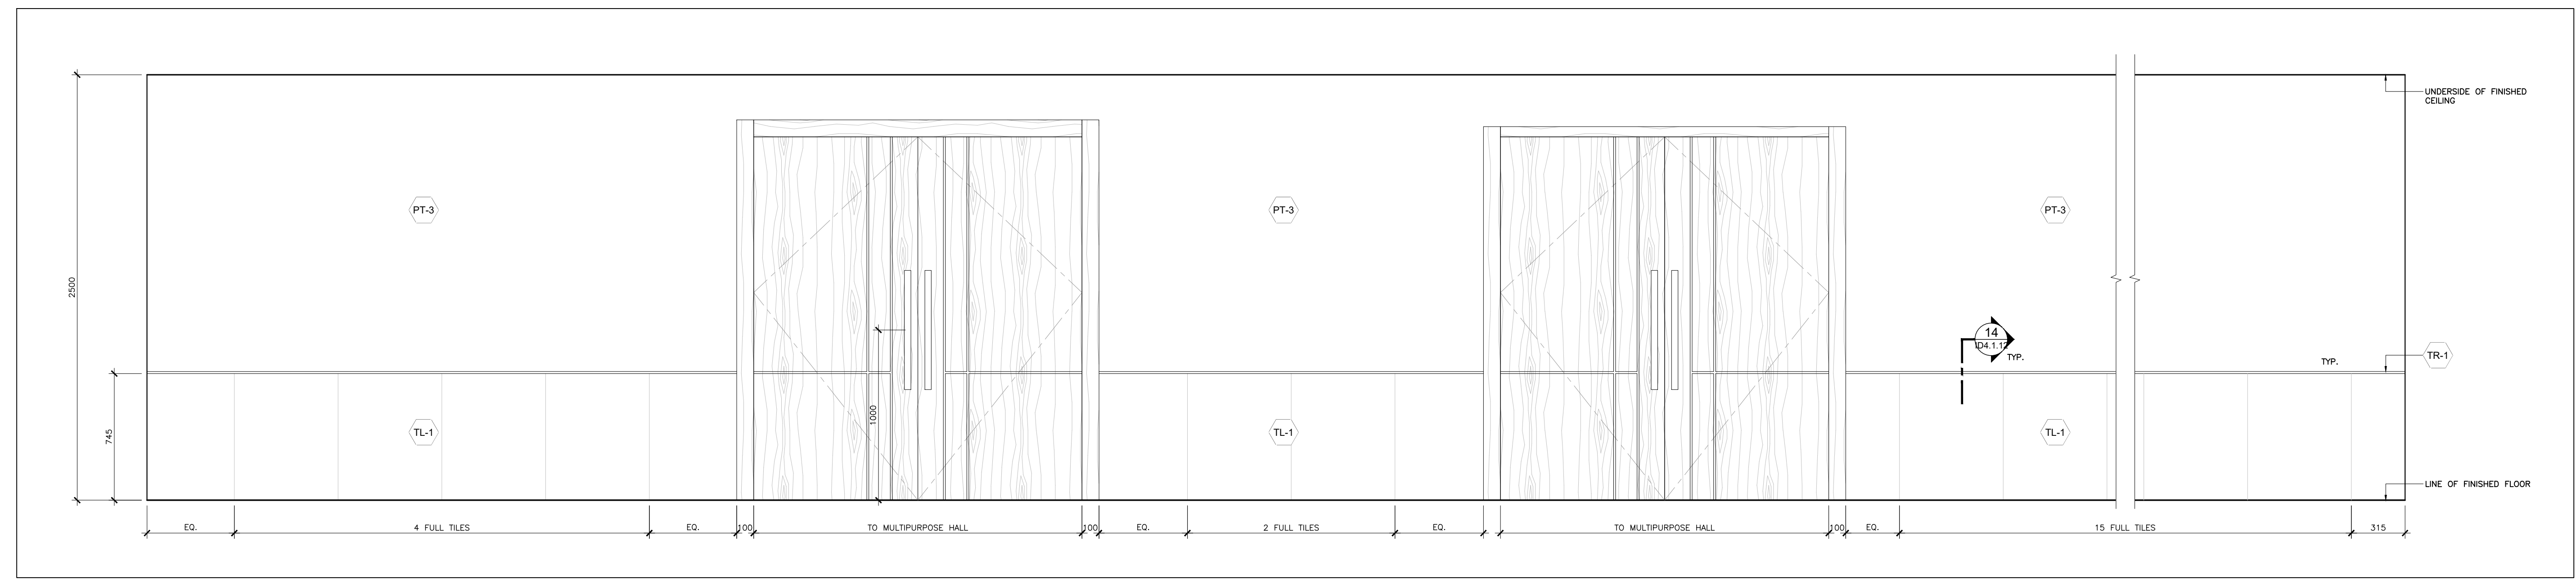

03
ID2.16
ELEVATION
BASEMENT - LOBBY
SCALE: 1:20

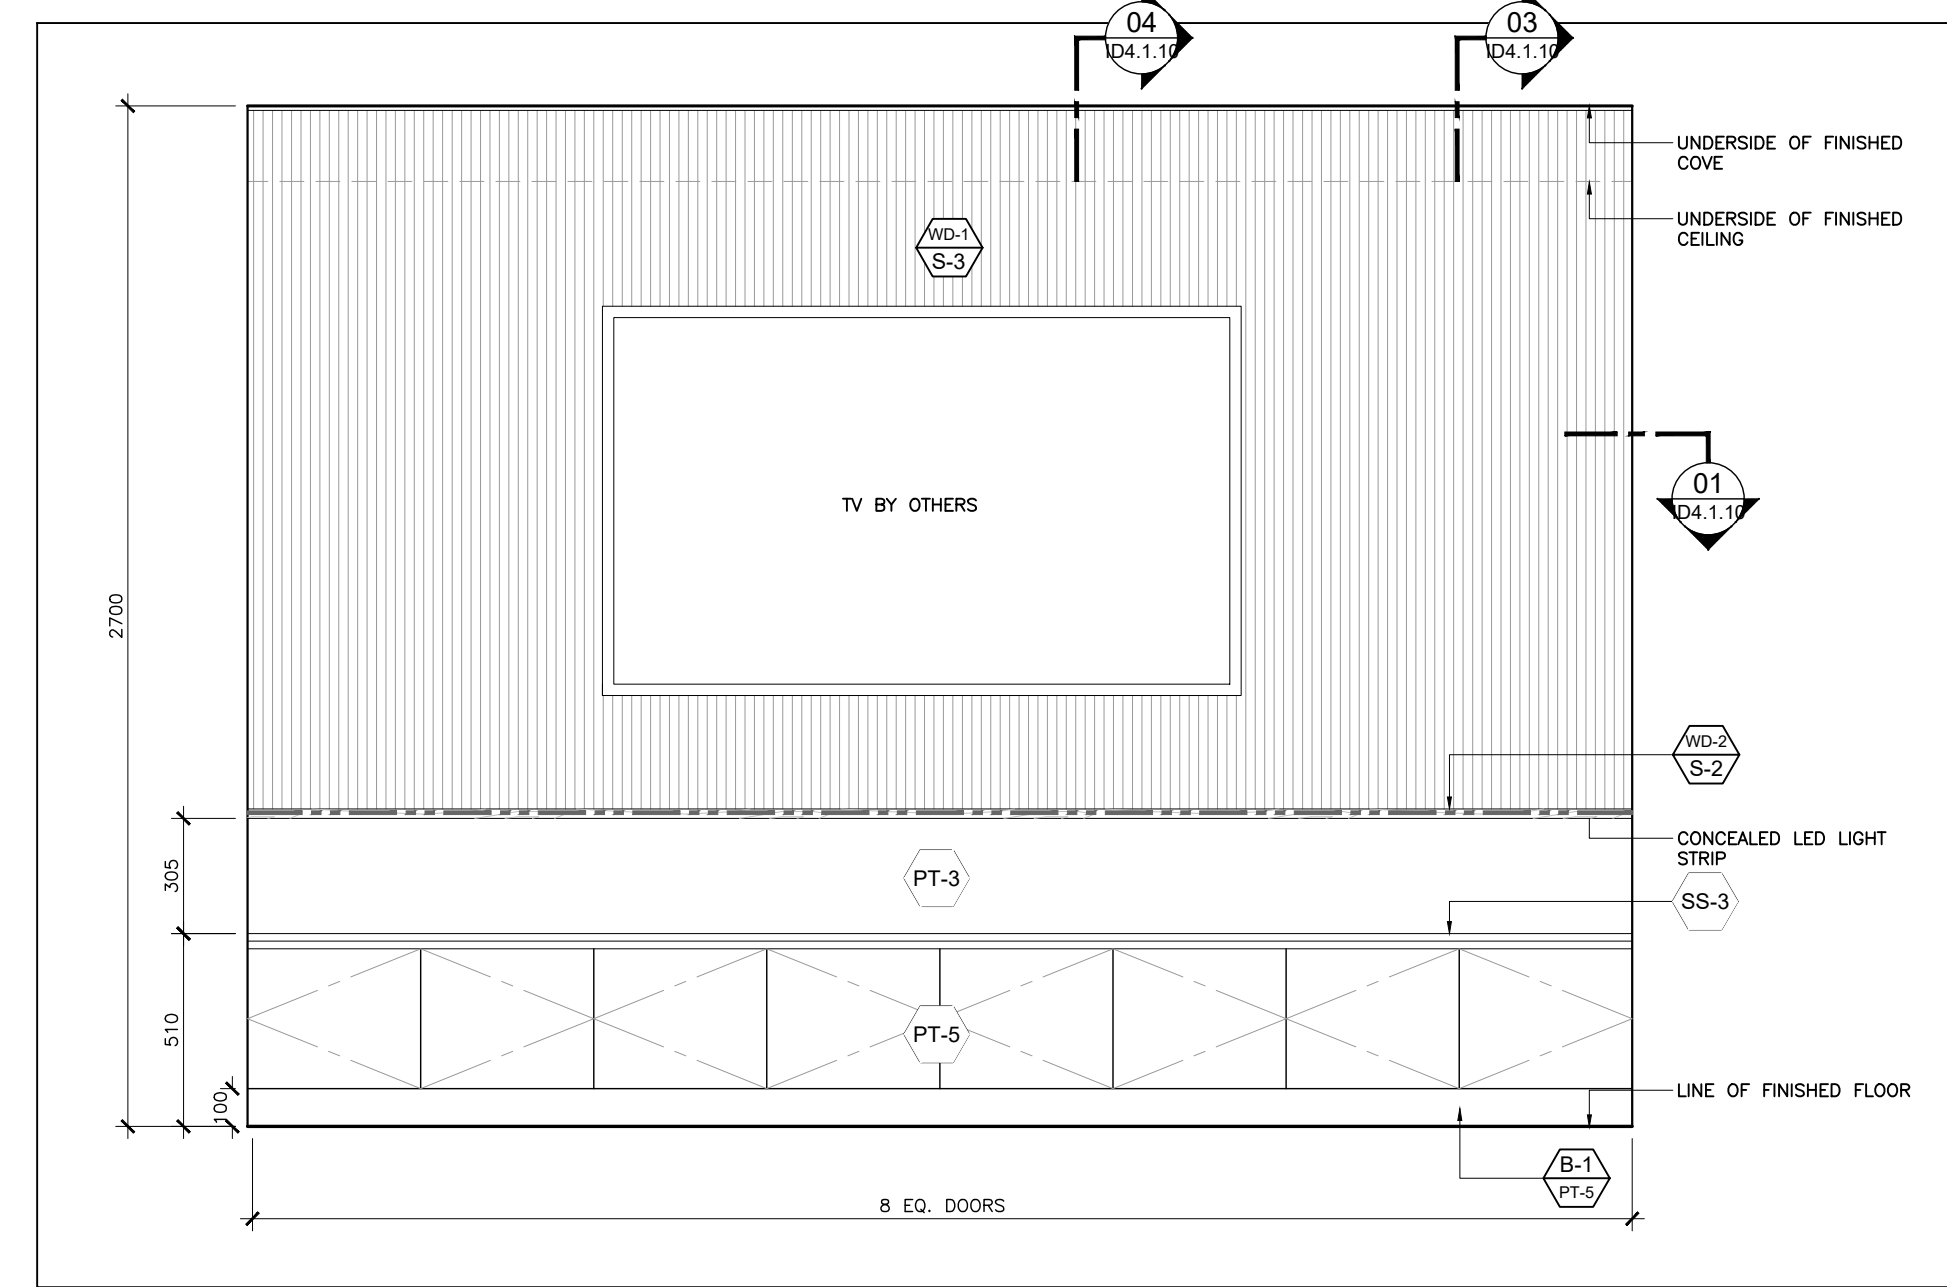

02
ID2.16
ELEVATION
HOBBY ROOM
SCALE: 1:20

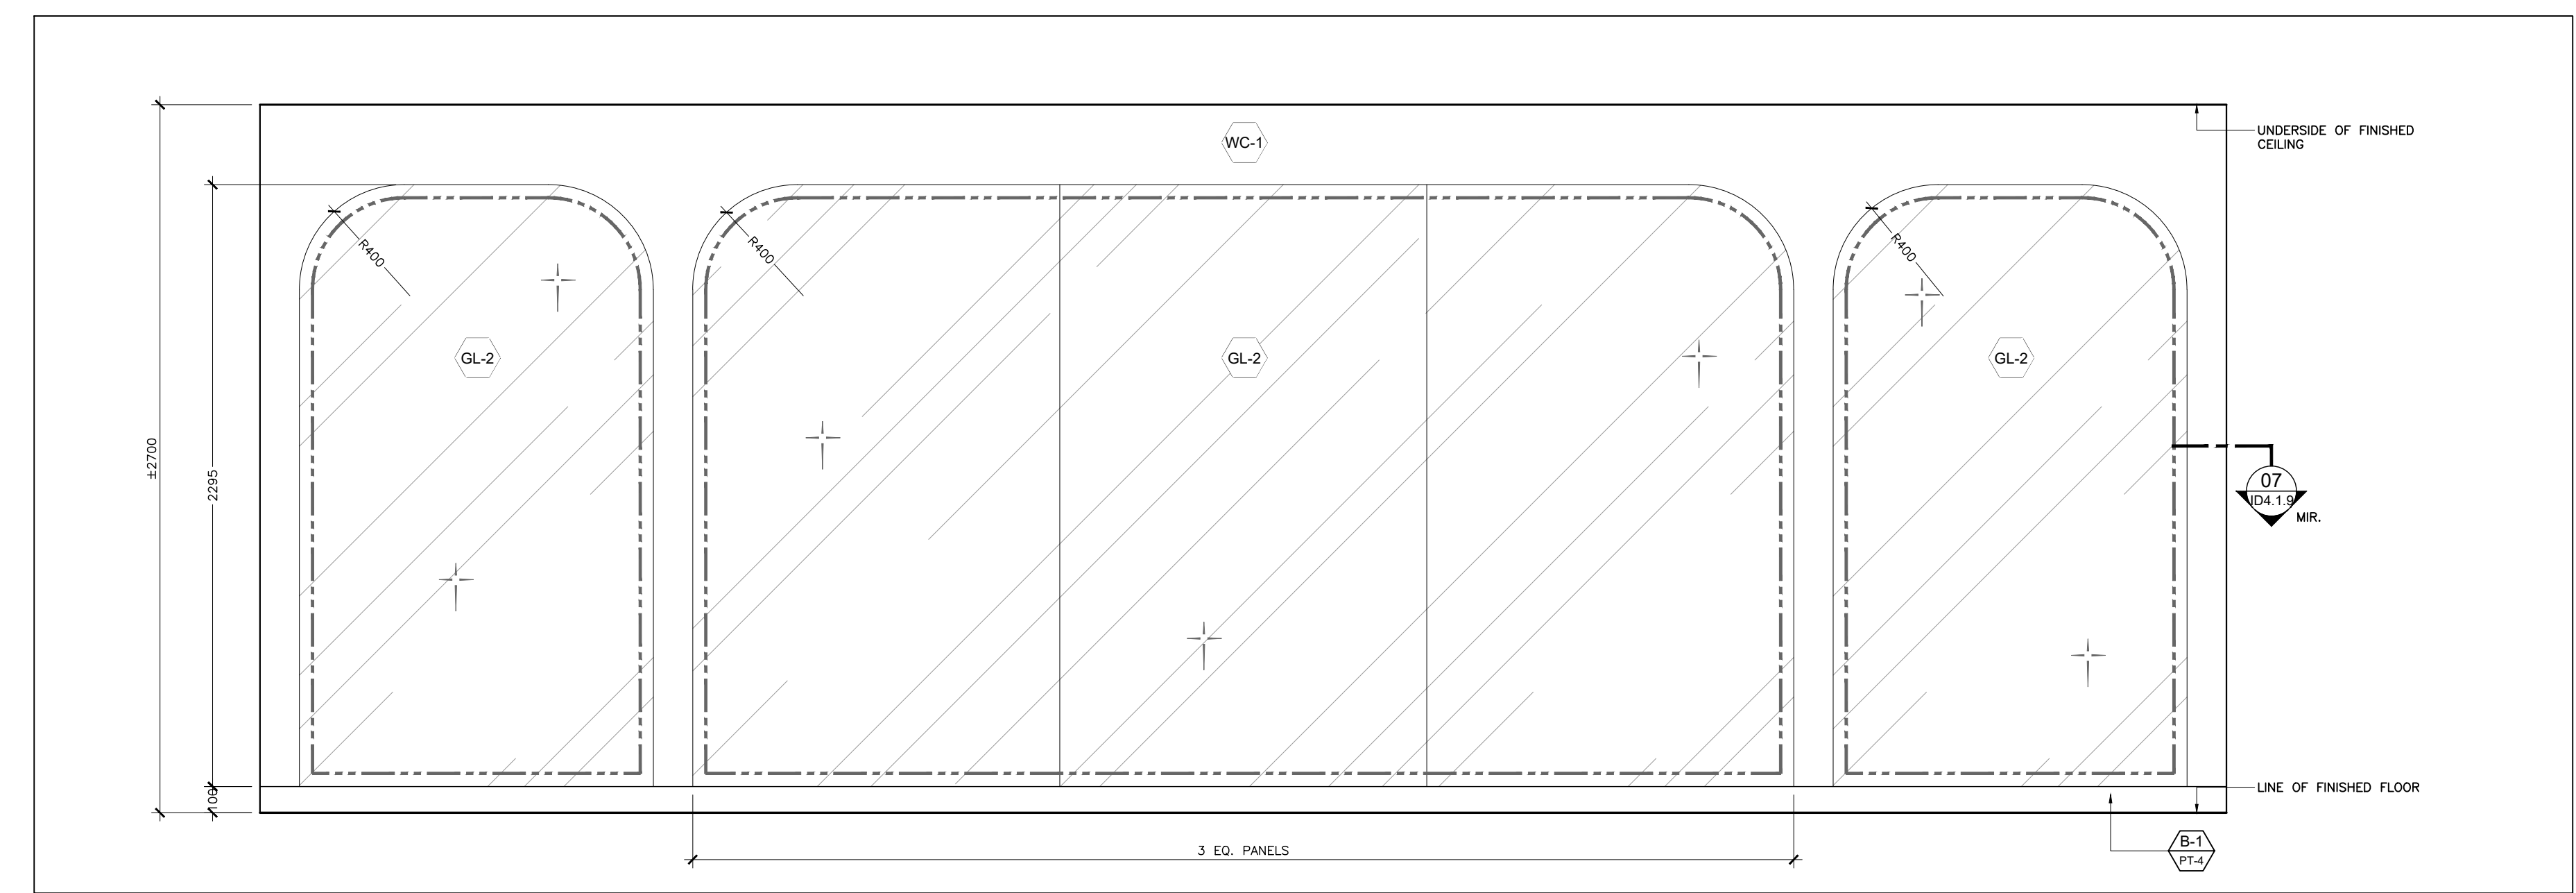

01
ID2.16
ELEVATION
WOMEN'S GYM
SCALE: 1:20

03 14 Aug 2023 Issued For 100% Tender
02 12 July 2023 Issued For 75% Tender
01 06 June 2023 Issued For 50% Tender
No. Date Issued
Issue:
Project:

AL-RAHMAH MOSQUE

4721 PALLADIUM WAY,
BURLINGTON, ONTARIO

Drawing Title:

INTERIOR ELEVATIONS


©Figura3
Do not scale the drawings.
The Contractor and all Subcontractors shall verify all job site dimensions, all drawings, details & specifications. The contractor shall report any discrepancies, in writing, to Figura3 prior to commencing with any work.
All necessary samples, shop drawings of masonry or otherwise, shall be submitted to Figura3 for approval, prior to proceeding with any work.

Plot Date:
14 August 2023
Drawn by: MS & JH
Checked by: MH & FD
Project No.: 2022158
Scale: 1:20


FIGUR3
200 - 200 University Avenue
Toronto Ontario Canada M5H 3C6
T 416-363-6993 figura3.com

Dep No.:


ID2.16

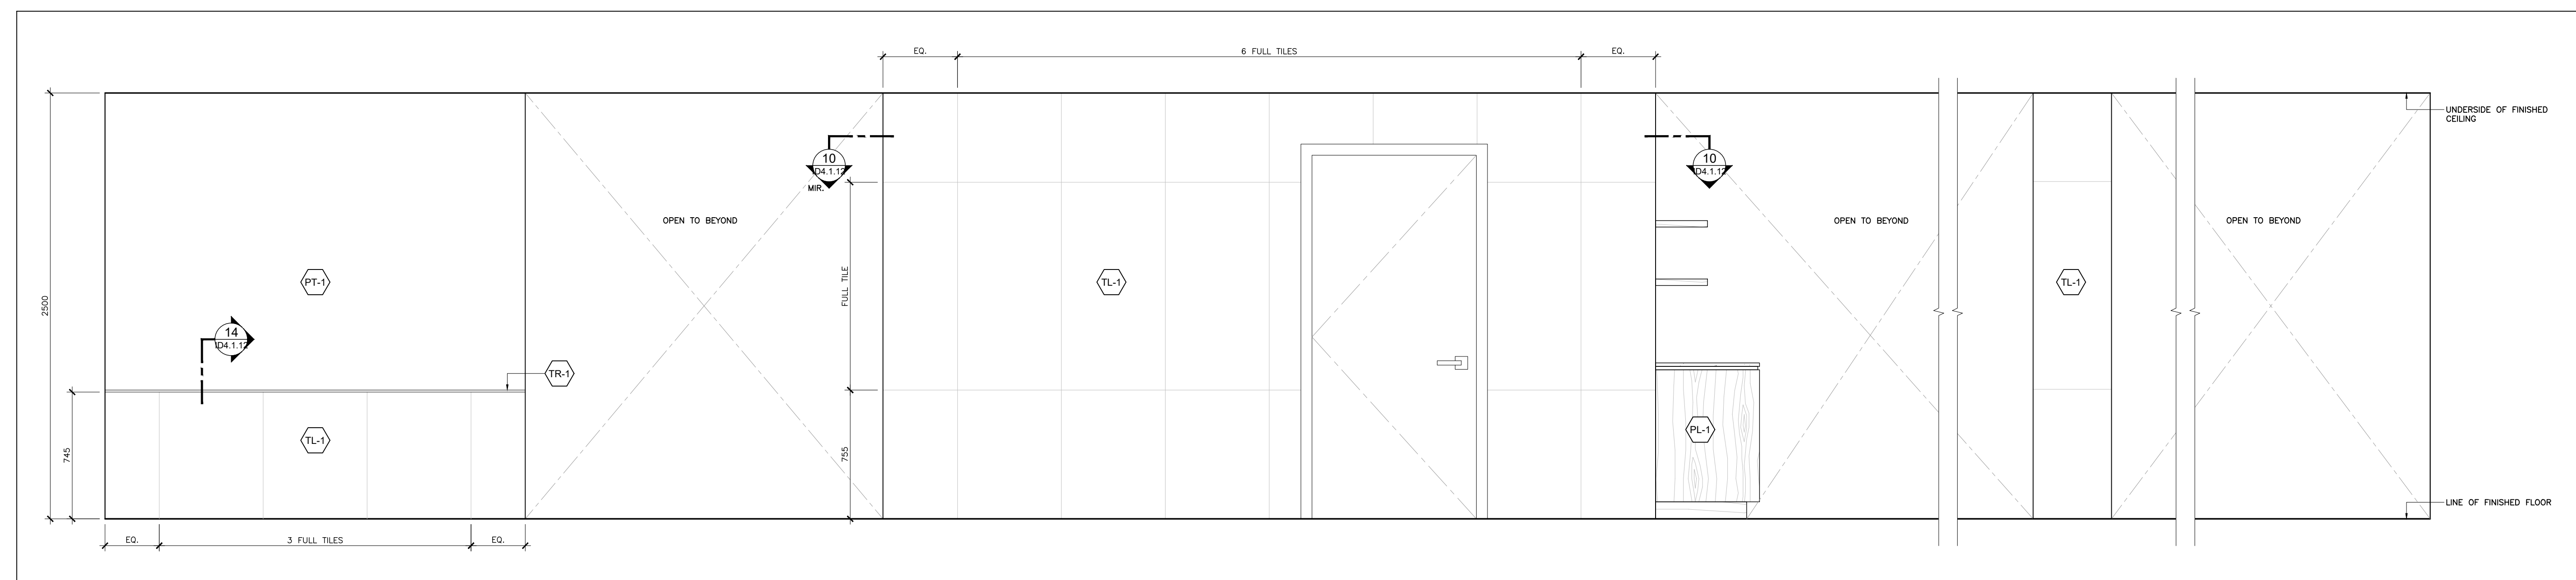


04
ID2.17
ELEVATION
BASEMENT LOBBY
SCALE: 1:20

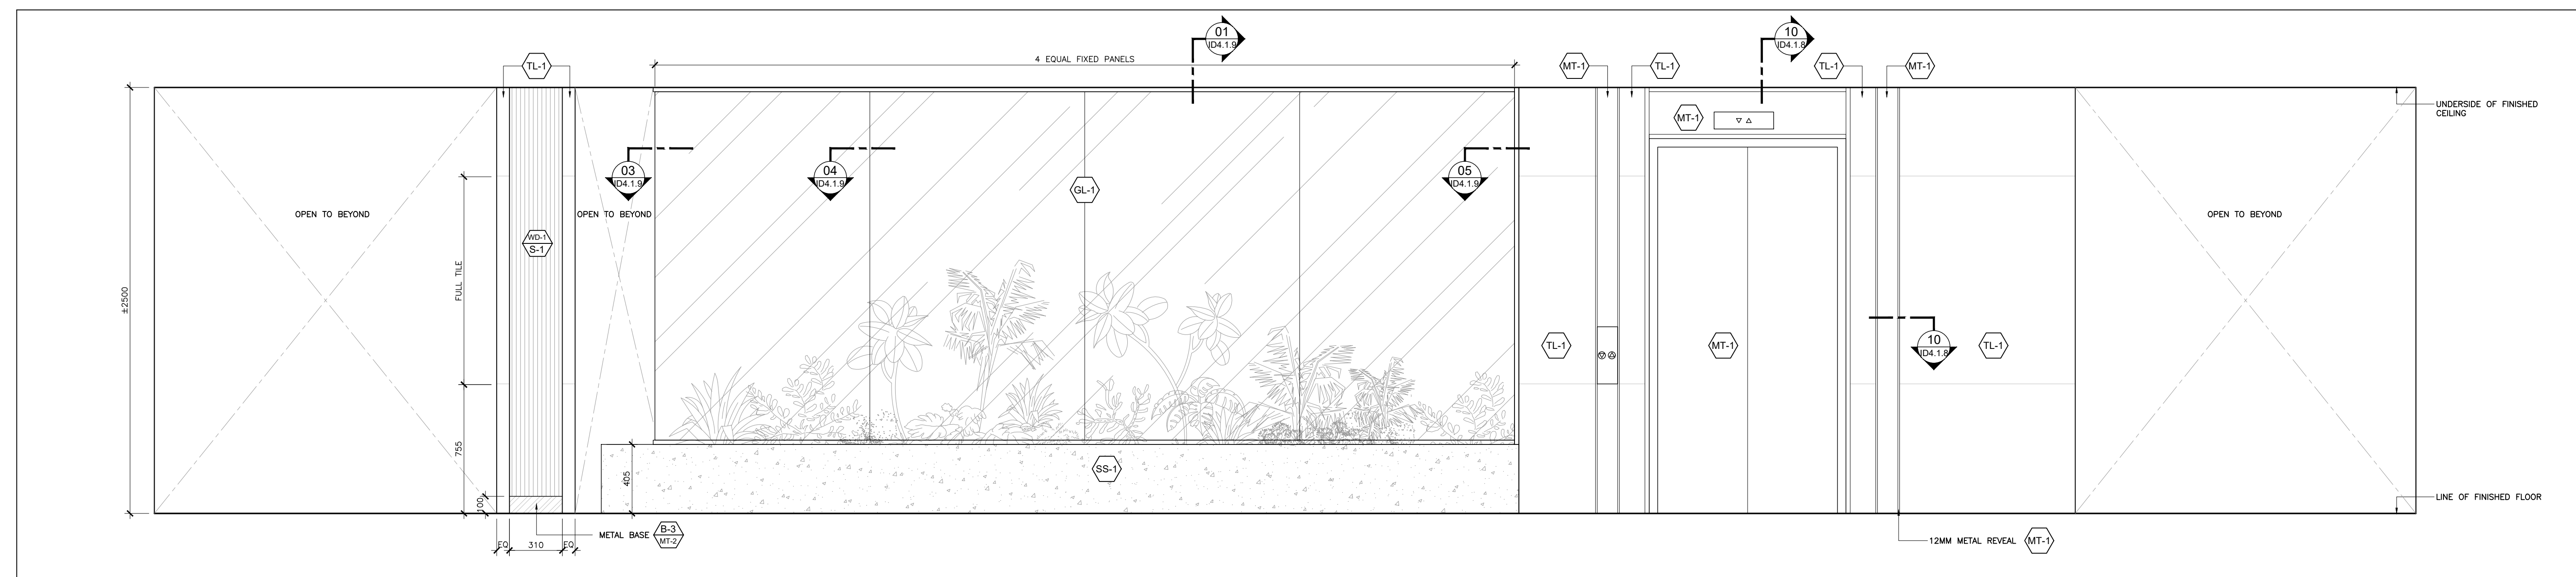

03
ID2.17
ELEVATION
BASEMENT LOBBY
SCALE: 1:20

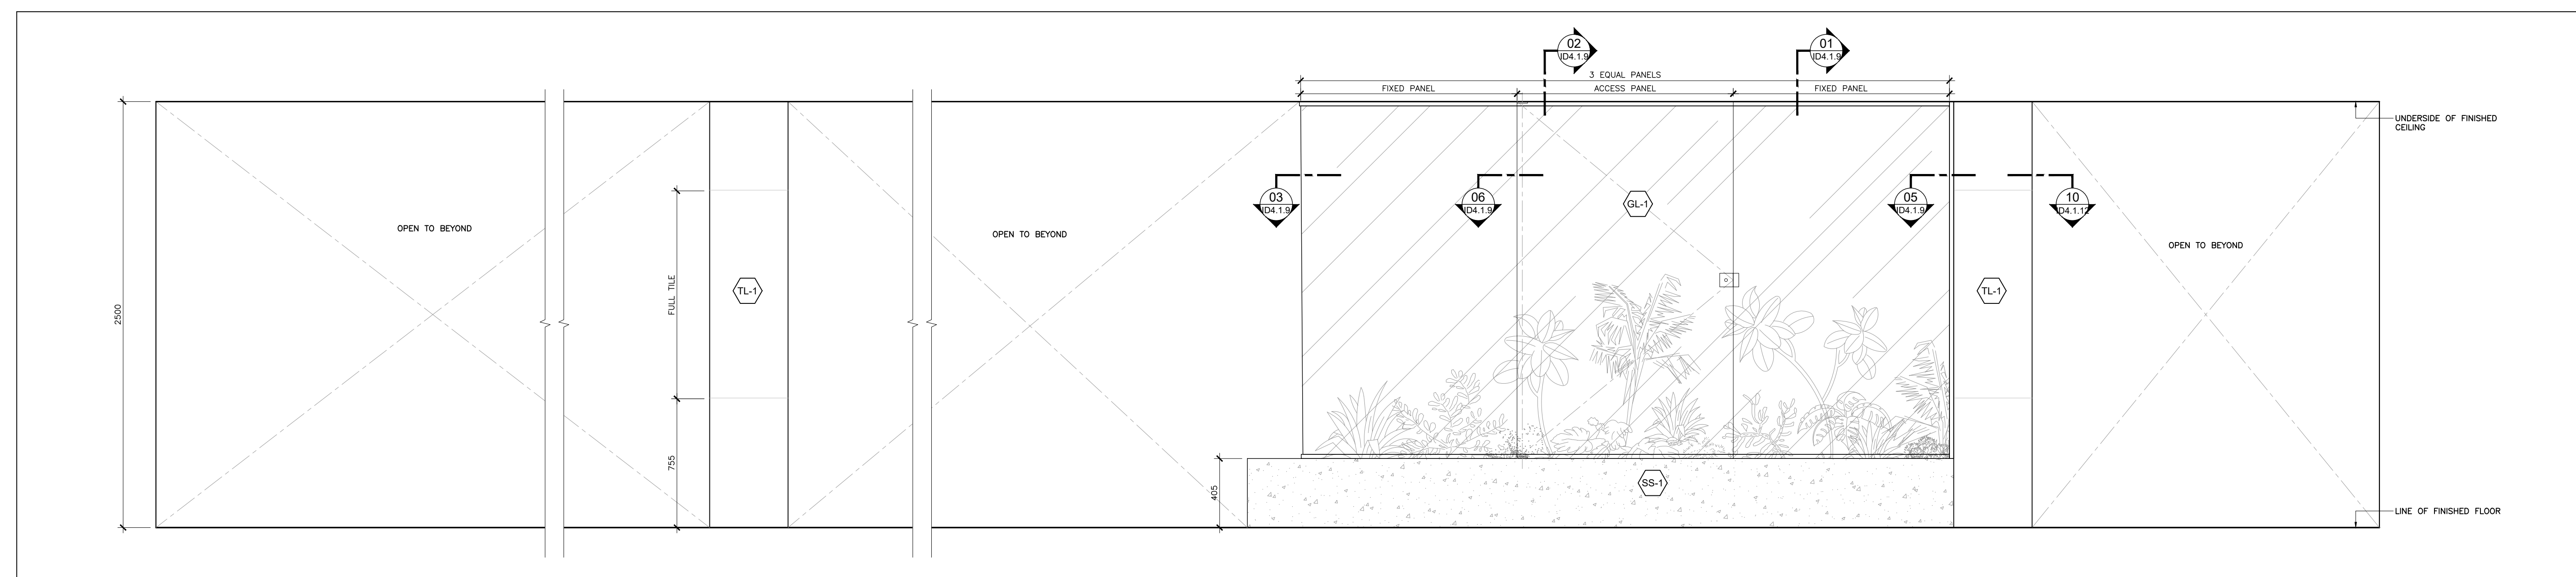

02
ID2.17
ELEVATION
BASEMENT LOBBY
SCALE: 1:20

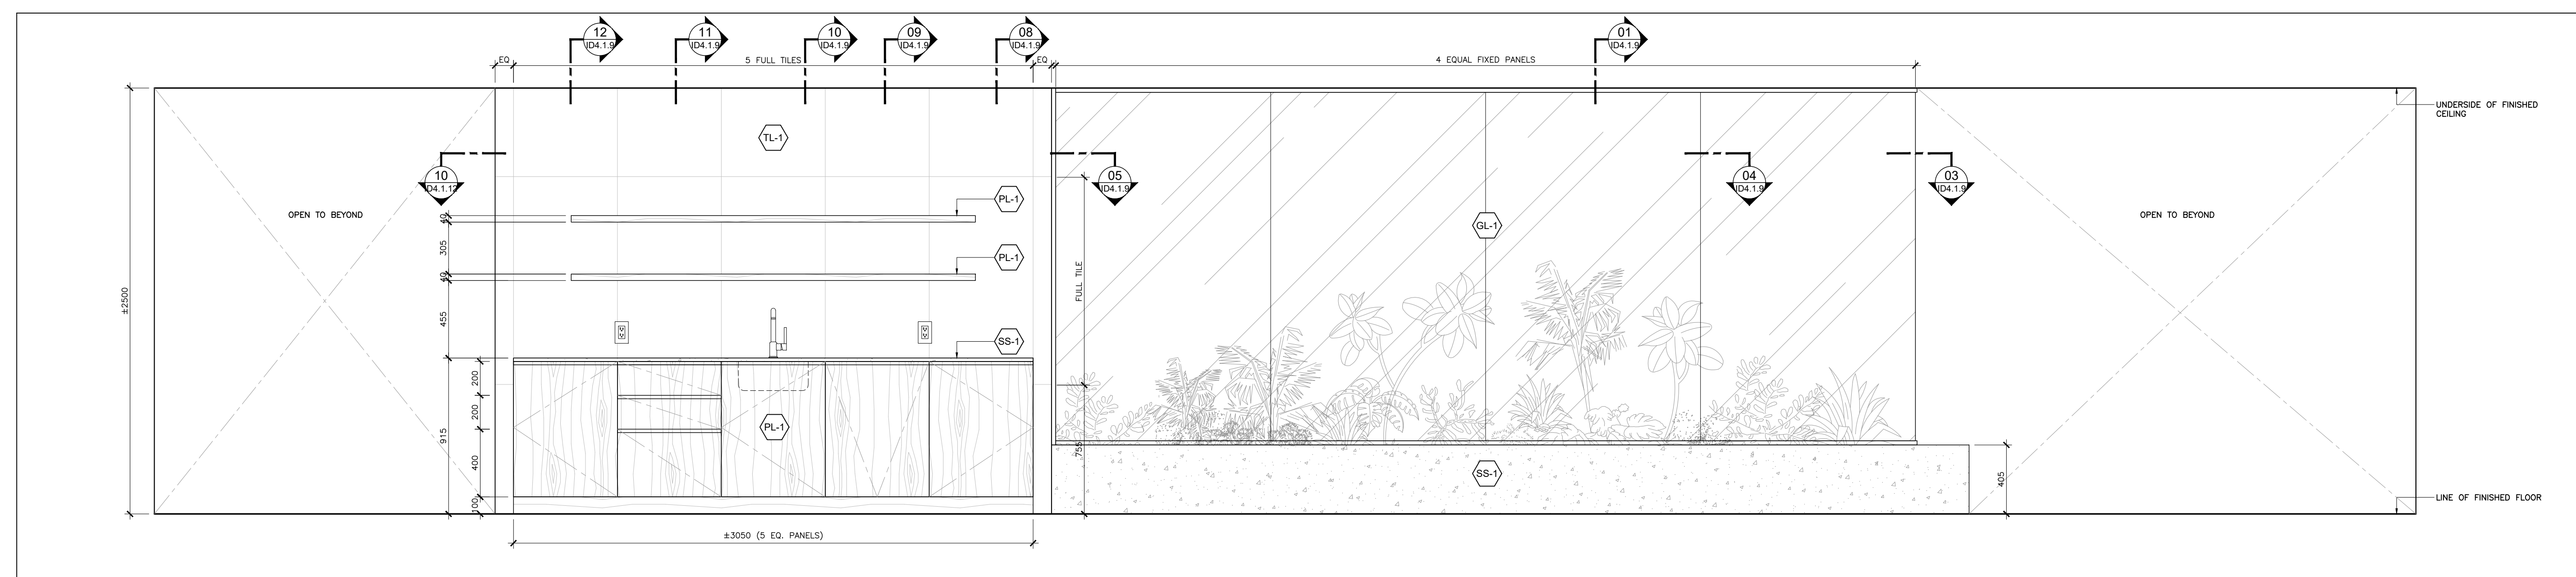

01
ID2.17
ELEVATION
BASEMENT LOBBY
SCALE: 1:20

03 14 Aug 2023 Issued For 100% Tender
02 12 July 2023 Issued For 75% Tender
01 06 June 2023 Issued For 50% Tender

No. Date Issued
Issue:
Project:

AL-RAHMAH MOSQUE

4721 PALLADIUM WAY,
BURLINGTON, ONTARIO

Drawing Title:

INTERIOR ELEVATIONS


©Figura3
Do not scale the drawings.
The Contractor and all Subcontractors shall verify all job site dimensions, all drawings, details & specifications. The contractor shall report any discrepancies, in writing, to Figura3 prior to commencing with any work.
All necessary samples, shop drawings of masonry or otherwise, shall be submitted to Figura3 for approval, prior to proceeding with any work.

Plot Date:
14 August 2023
Drawn by: MS & JH
Checked by: MH & FD
Project No.: 2022158
Scale: 1:20


FIGUR3
200 - 200 University Avenue
Toronto Ontario Canada M5H 3C6
T 416-363-6993 figura3.com

Dep. No.:


ID2.17

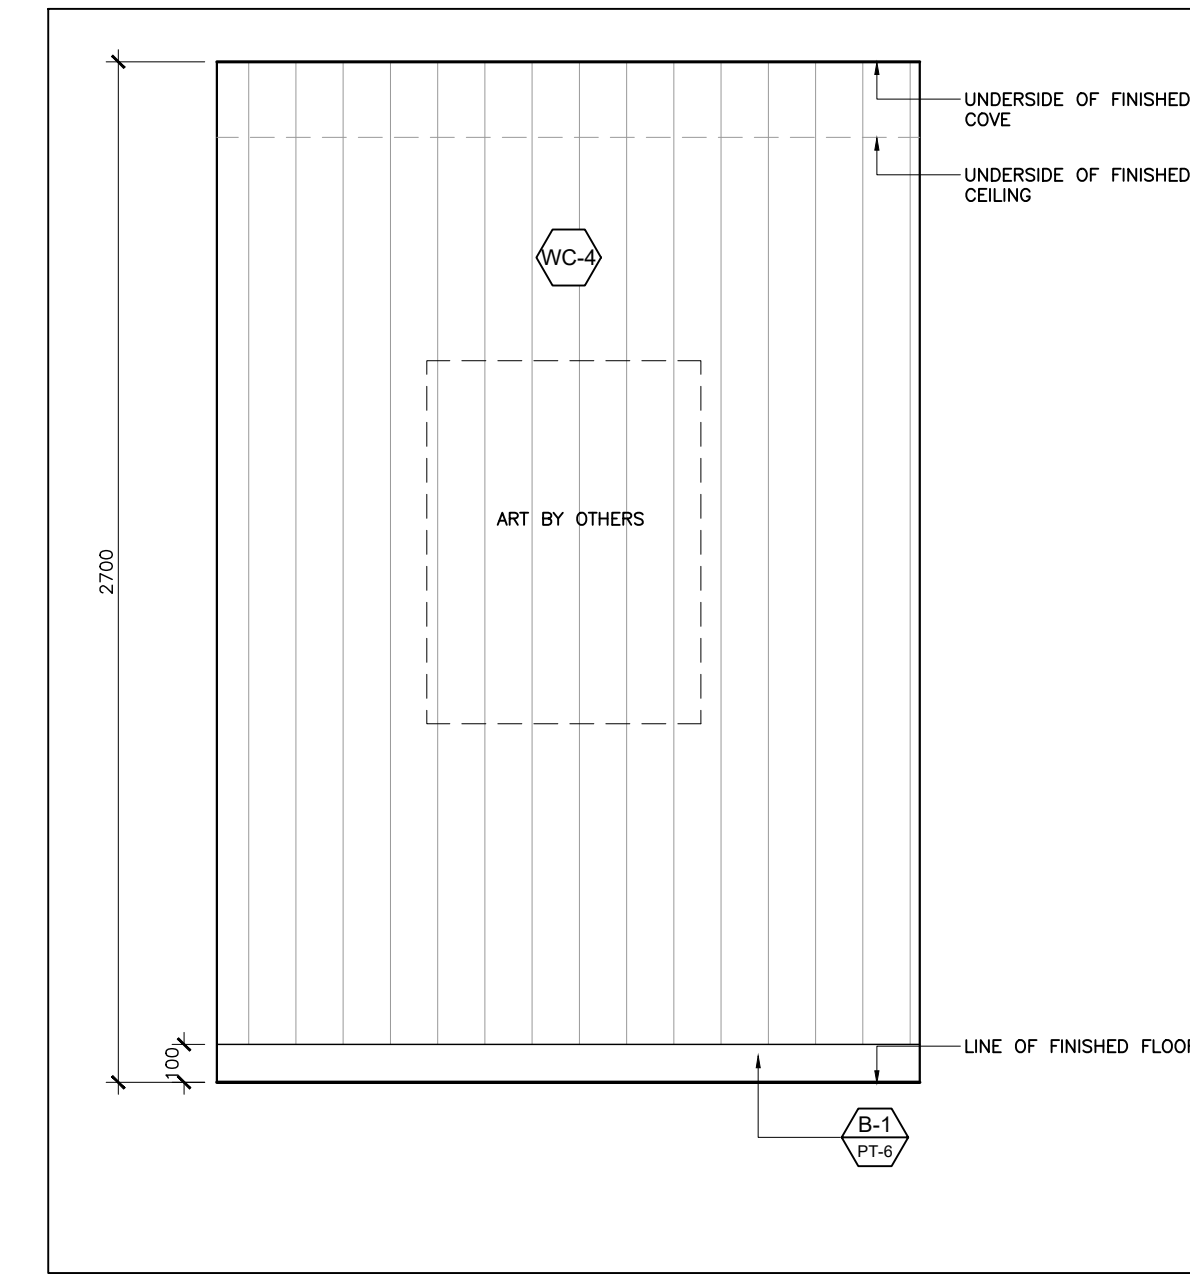


07 ELEVATION ZOOM ROOM
ID2.18 SCALE: 1:20

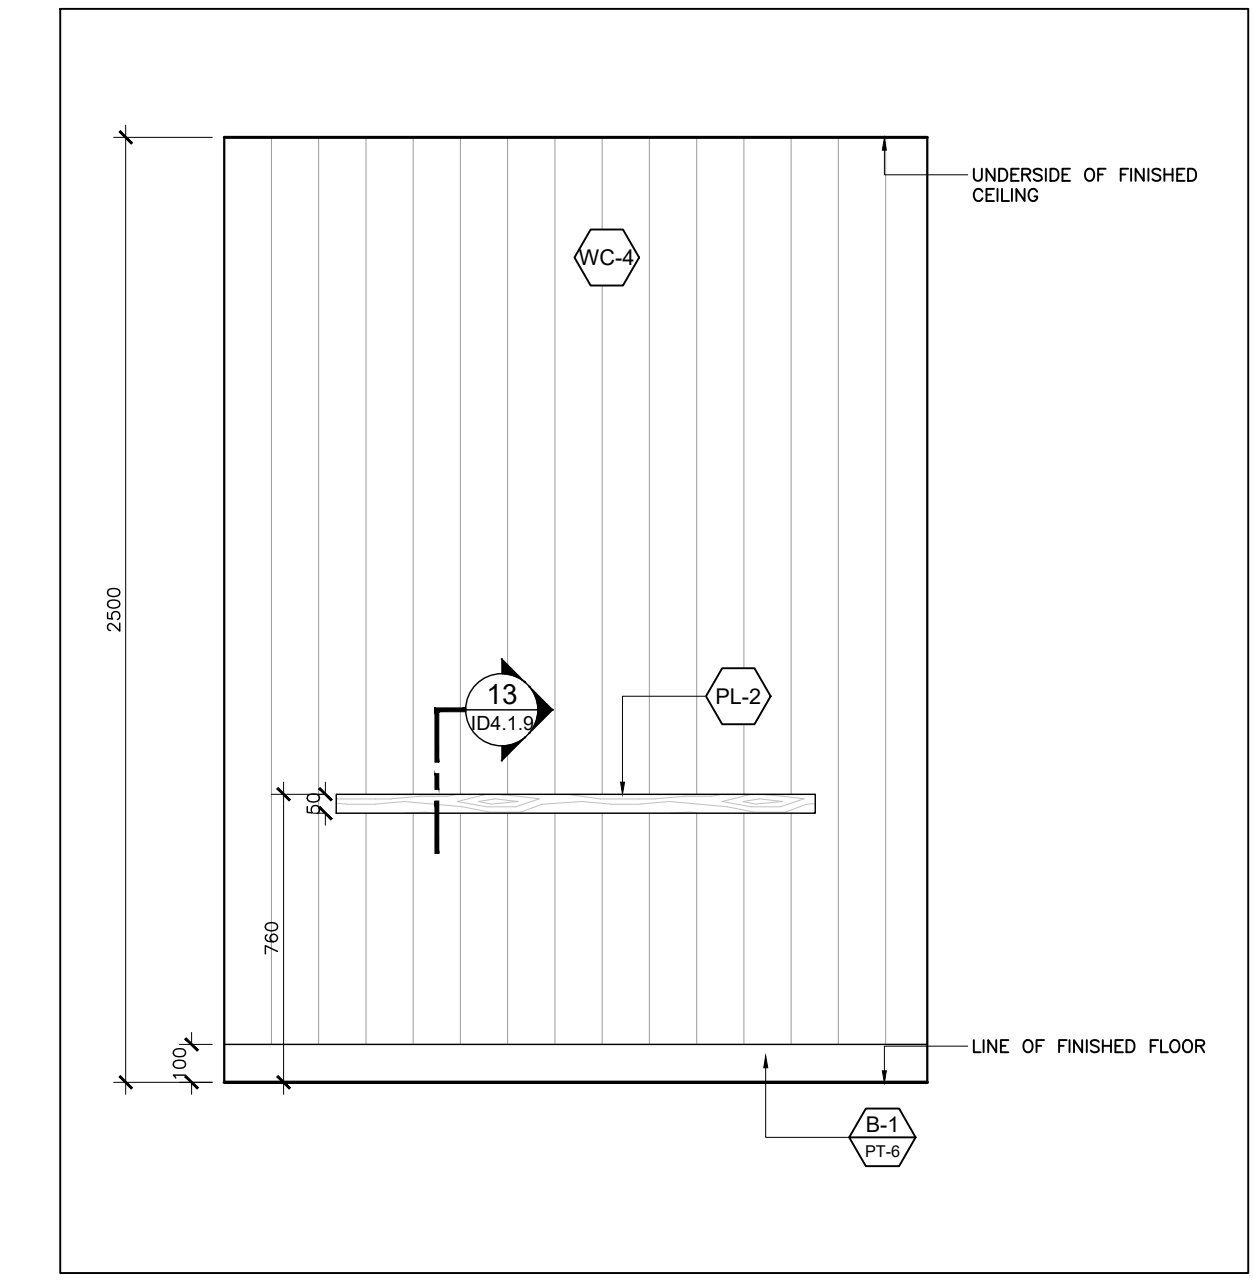


07 ELEVATION ZOOM ROOM
ID2.18 SCALE: 1:20

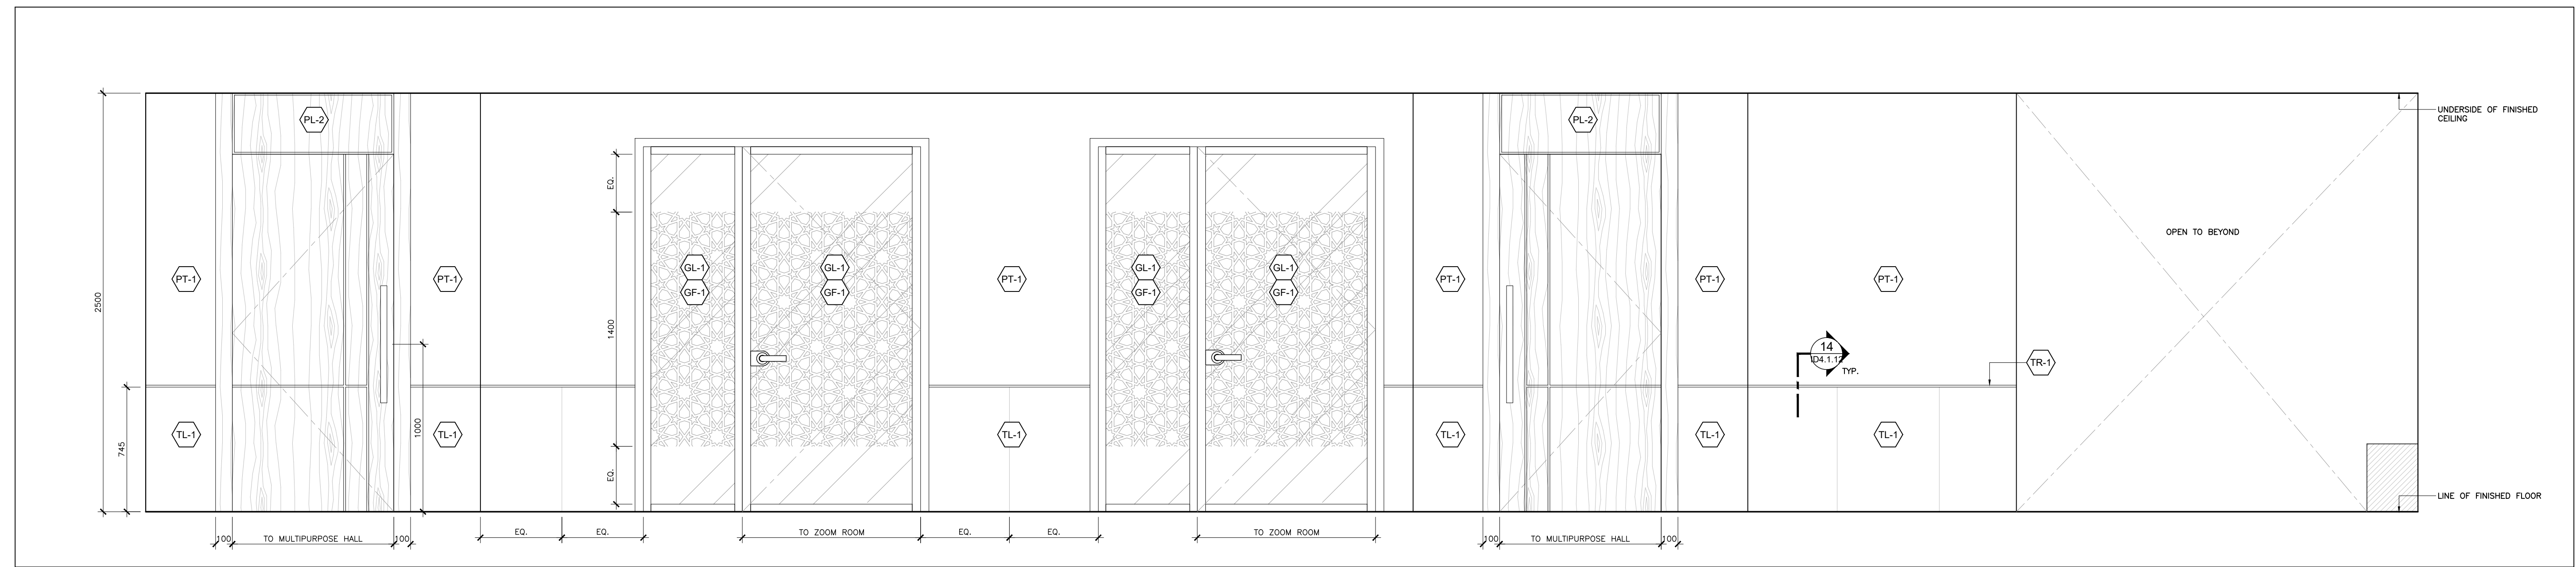


05 ELEVATION CORRIDOR
ID2.18 SCALE: 1:20

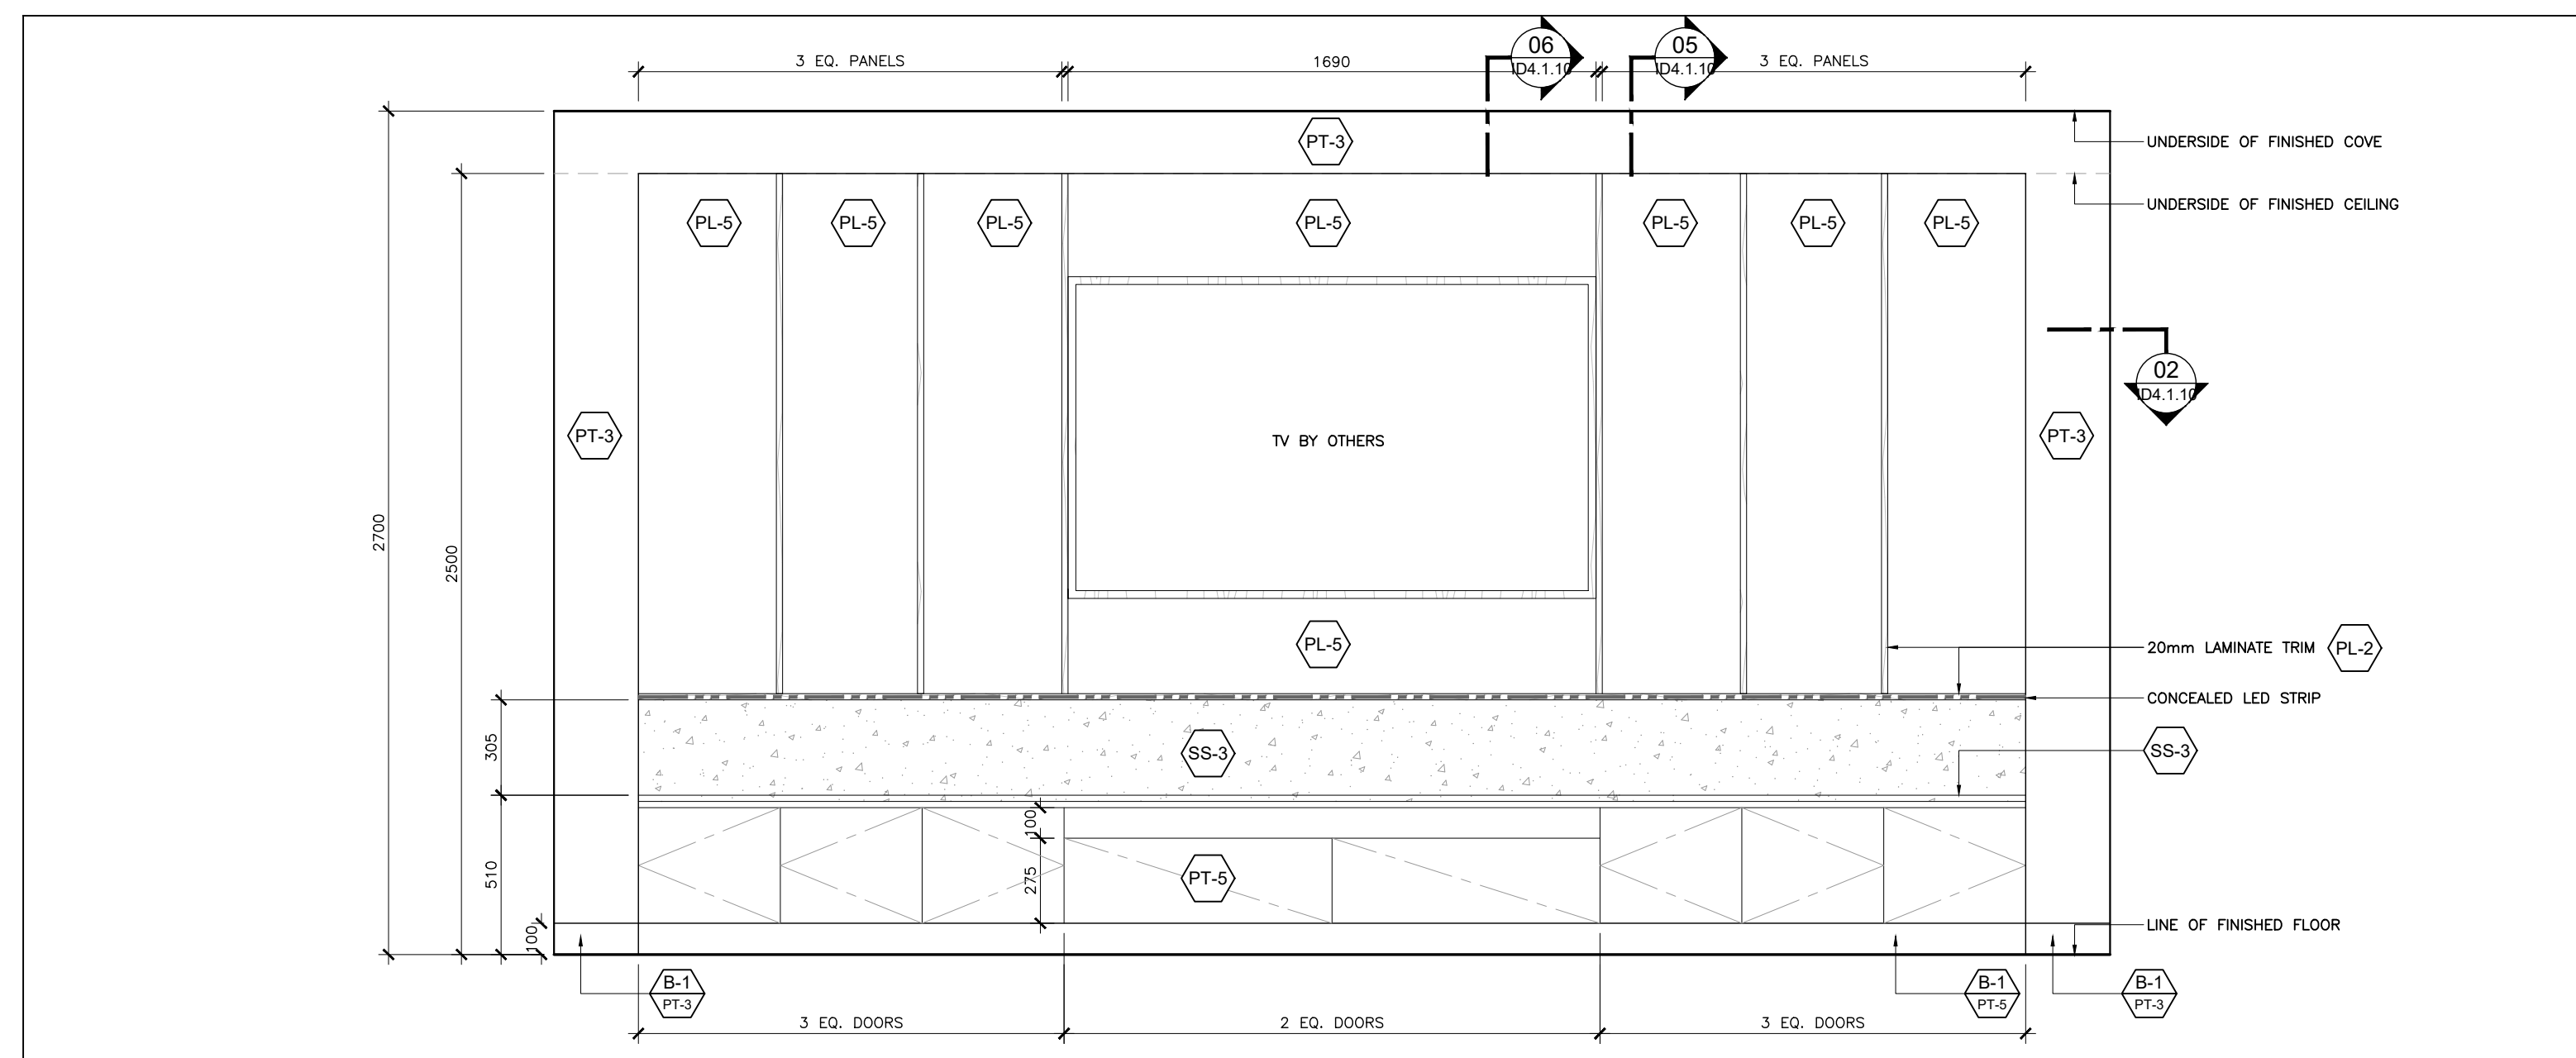


04 ELEVATION MEETING ROOM
ID2.18 SCALE: 1:20

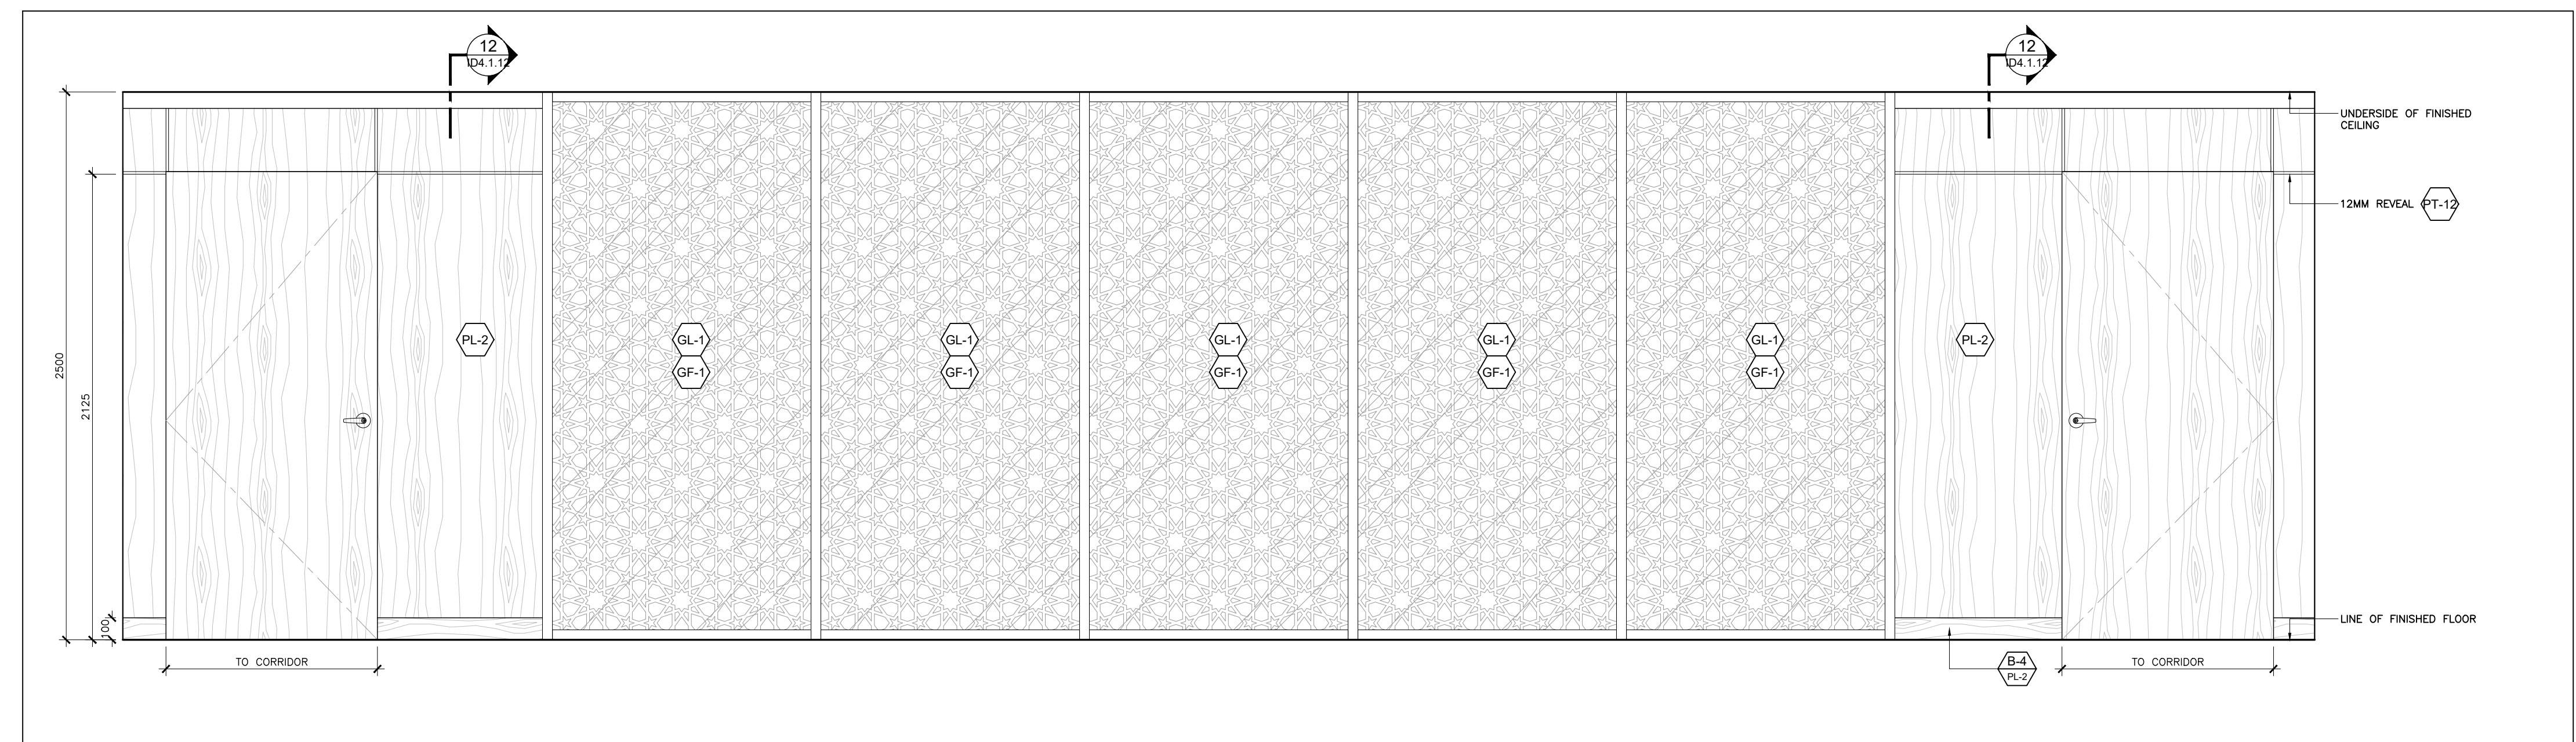

03 ELEVATION LIBRARY
ID2.18 SCALE: 1:20

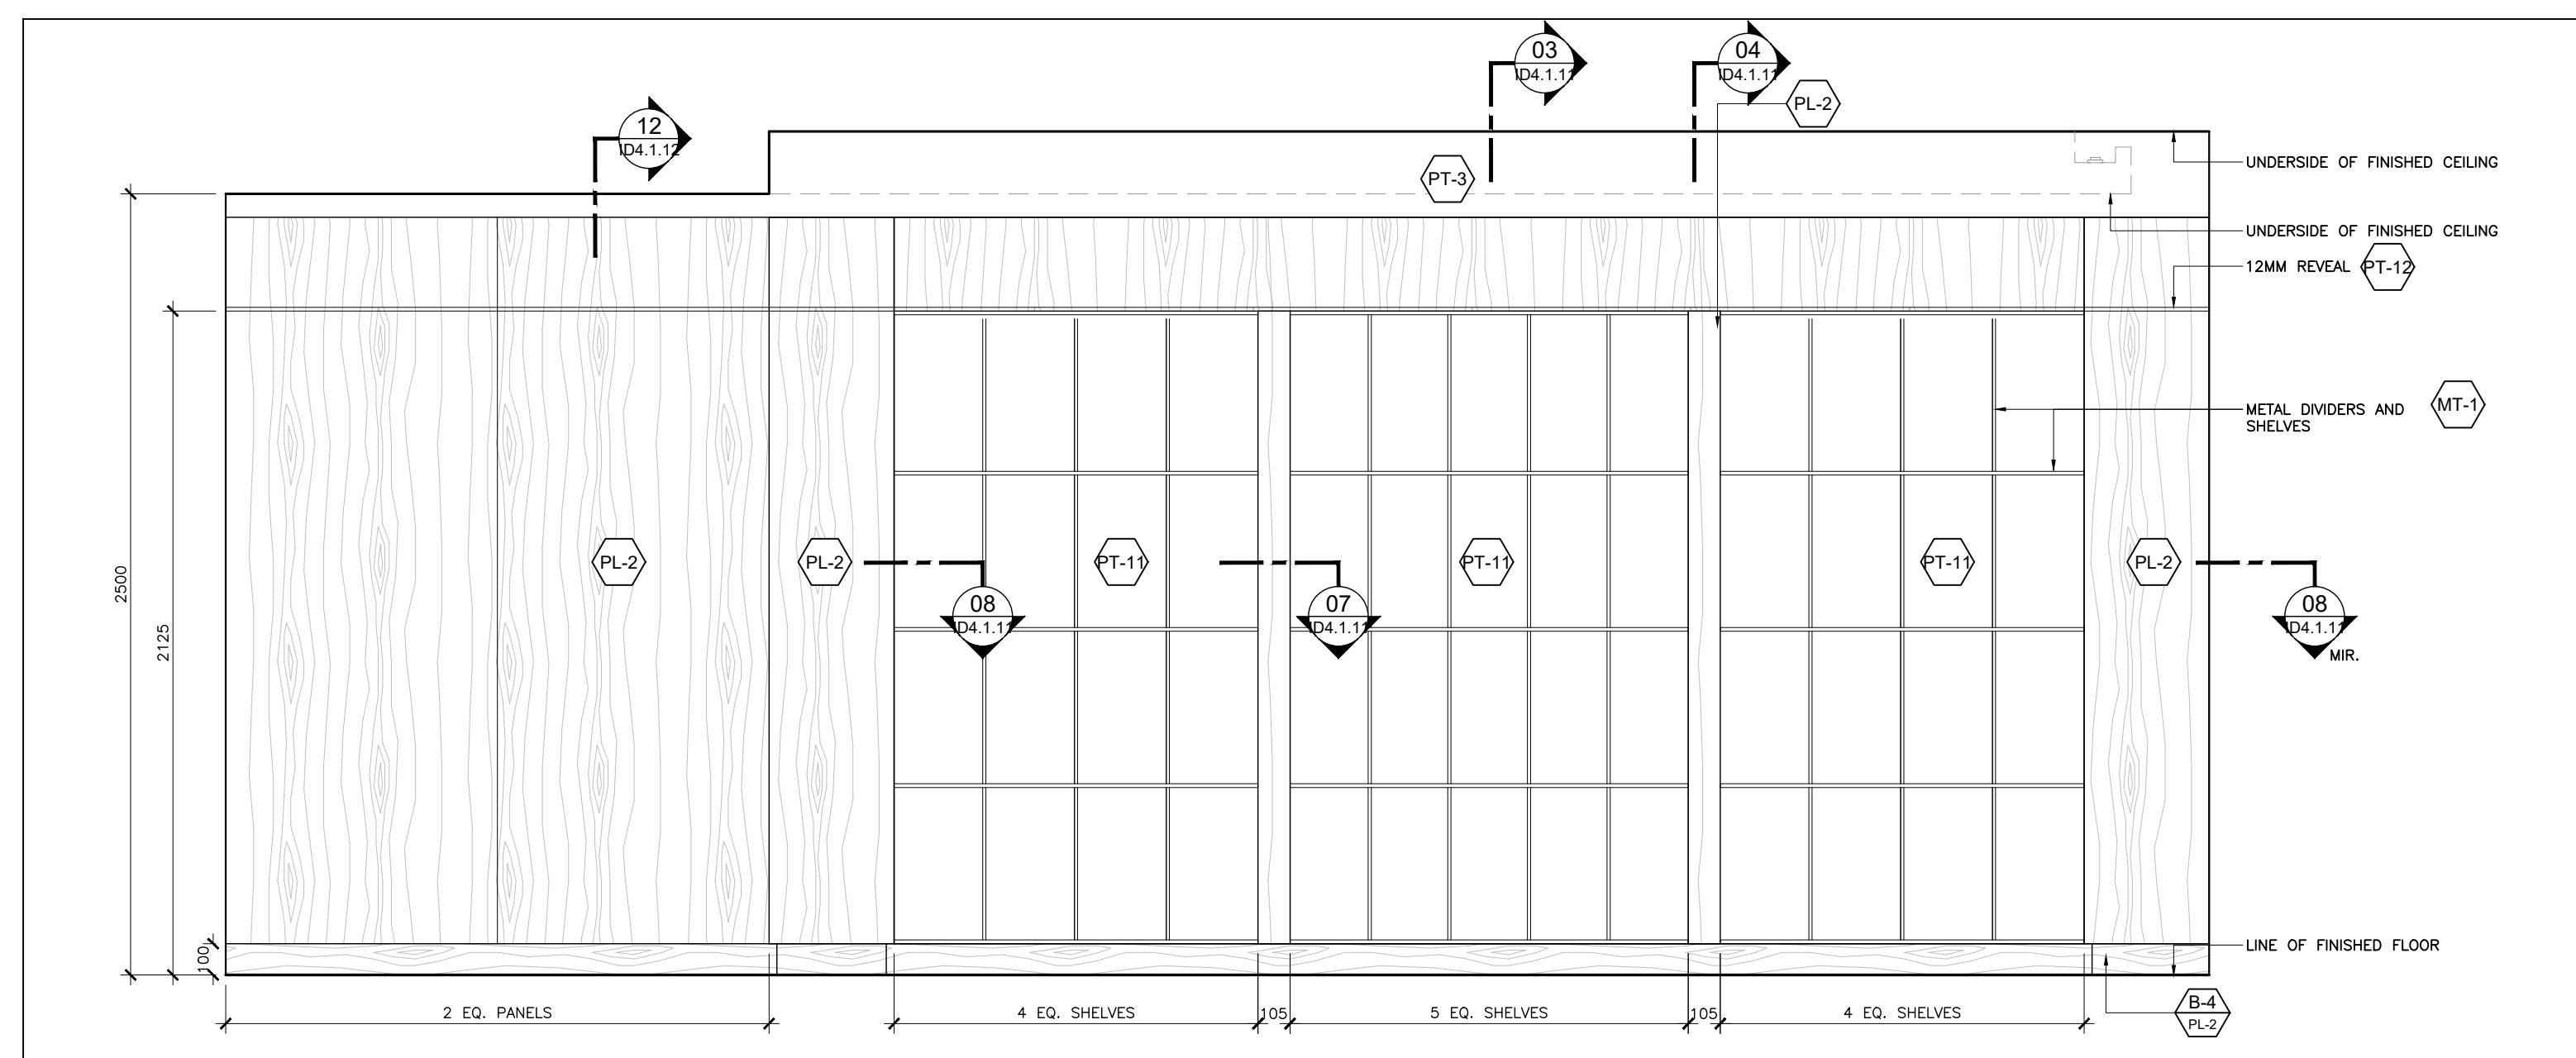

02 ELEVATION LIBRARY
ID2.18 SCALE: 1:20

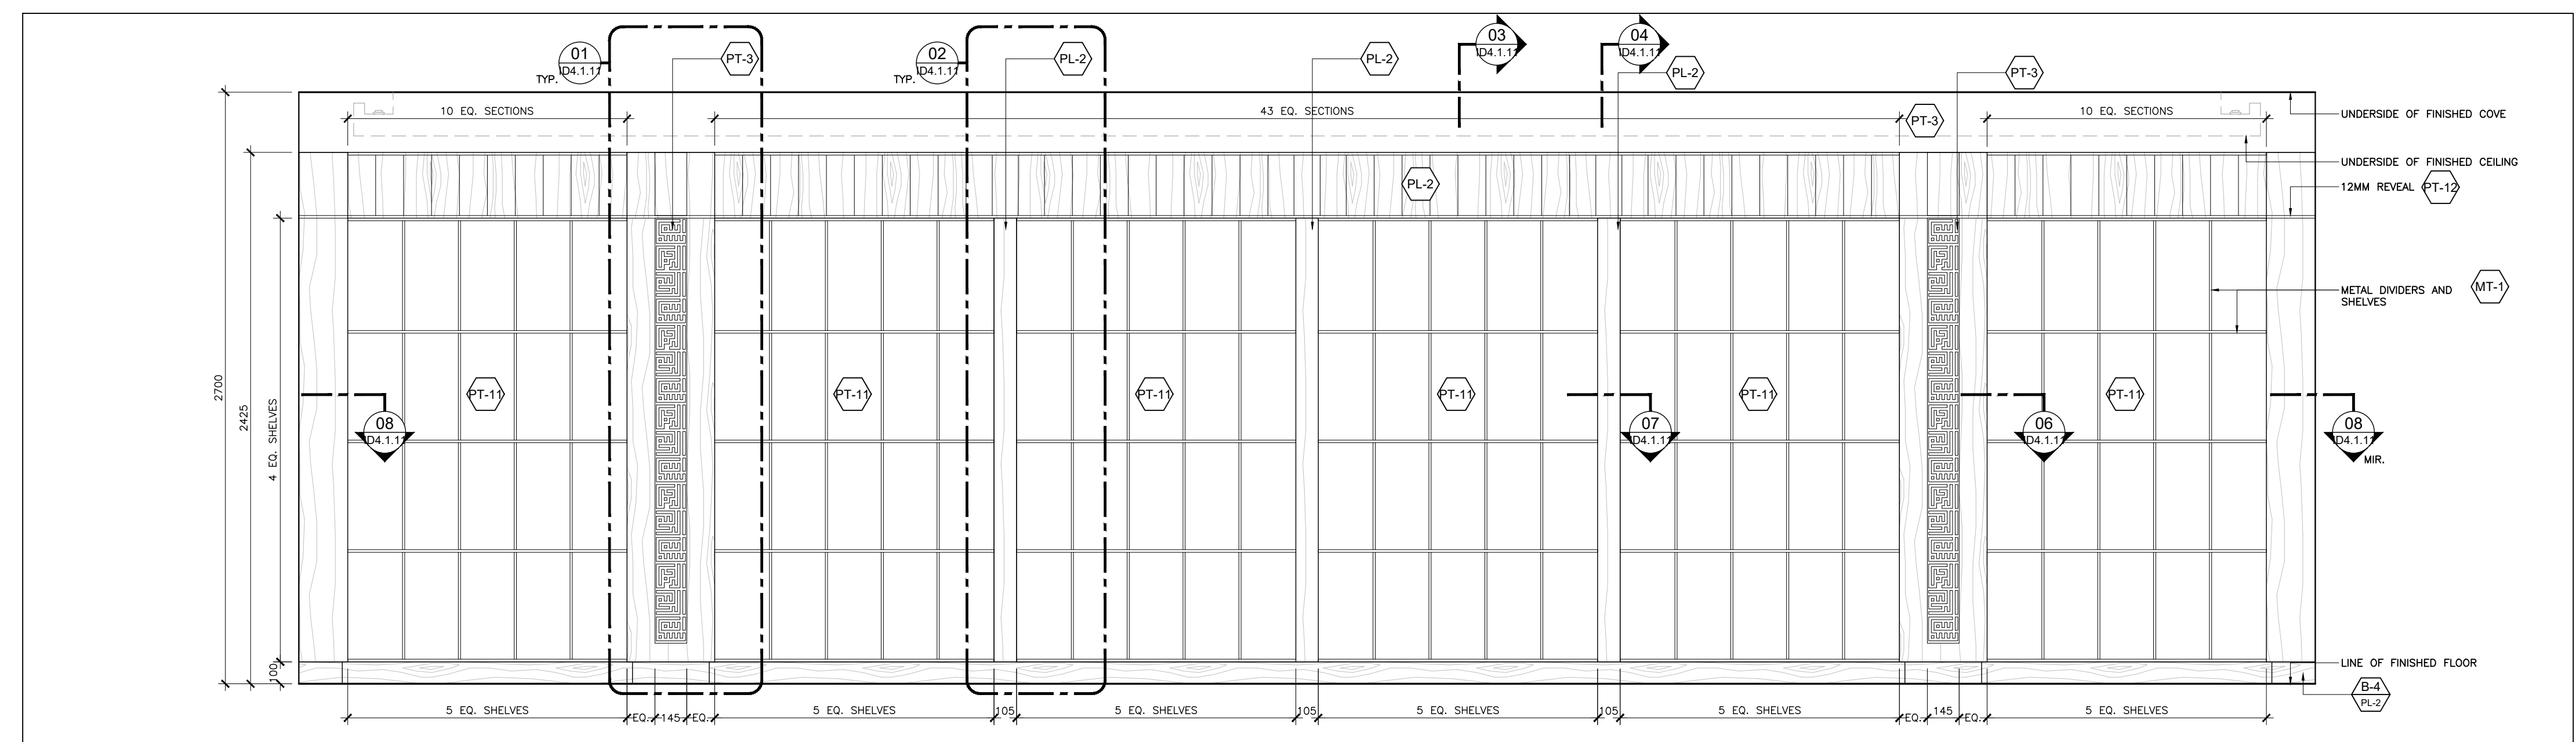

01 ELEVATION LIBRARY
ID2.18 SCALE: 1:20

03 14 Aug 2023 Issued For 100% Tender
02 12 July 2023 Issued For 75% Tender
01 06 June 2023 Issued For 50% Tender
No. Date Issued
Issue:
Project:

AL-RAHMAH MOSQUE

4721 PALLADIUM WAY
BURLINGTON, ONTARIO

Drawing Title:

INTERIOR ELEVATIONS



Figures
Do not scale the drawings.
The Contractor and all Subcontractors shall verify all job site dimensions, all drawings, details & specifications. The contractor shall report any discrepancies, in writing, to Figure3 prior to commencing with any work.
All necessary samples, shop drawings of millwork or otherwise, shall be submitted to Figure3, for approval, prior to proceeding with any work.

Plot Date:
14 August 2023
Drawn by: MS & JH
Checked by: MH & FD
Project No.: 2022158
Scale: 1:20


FIGUR3
200 - 200 University Avenue
Toronto Ontario Canada M5H 3C6
T 416-363-6993 figur3.com

Dwg No.:


ID2.18

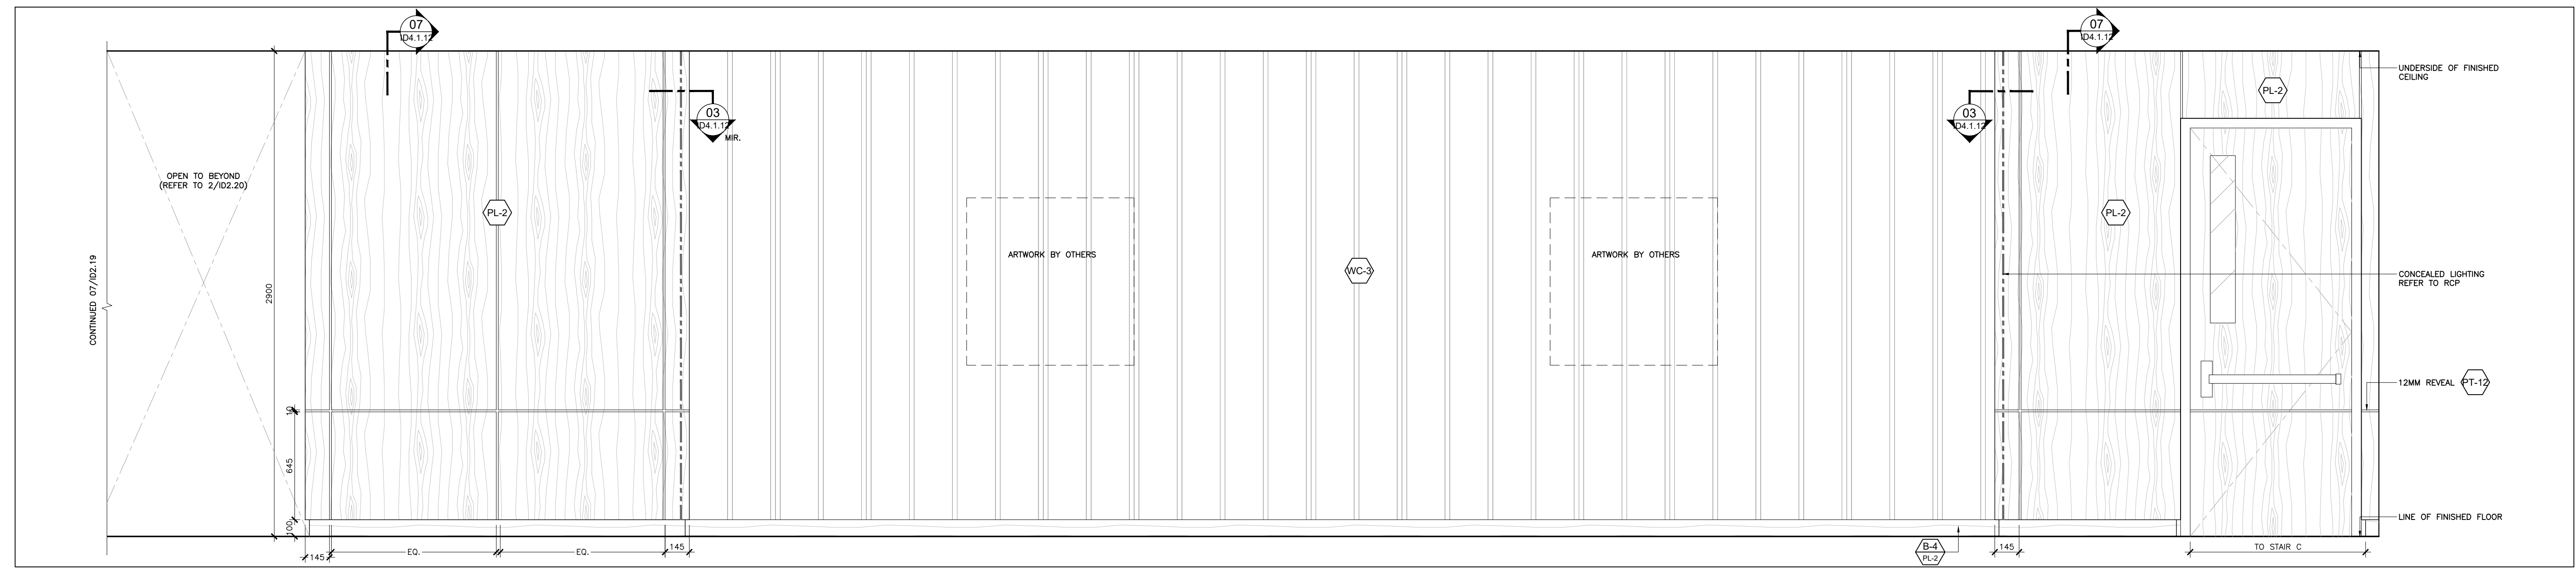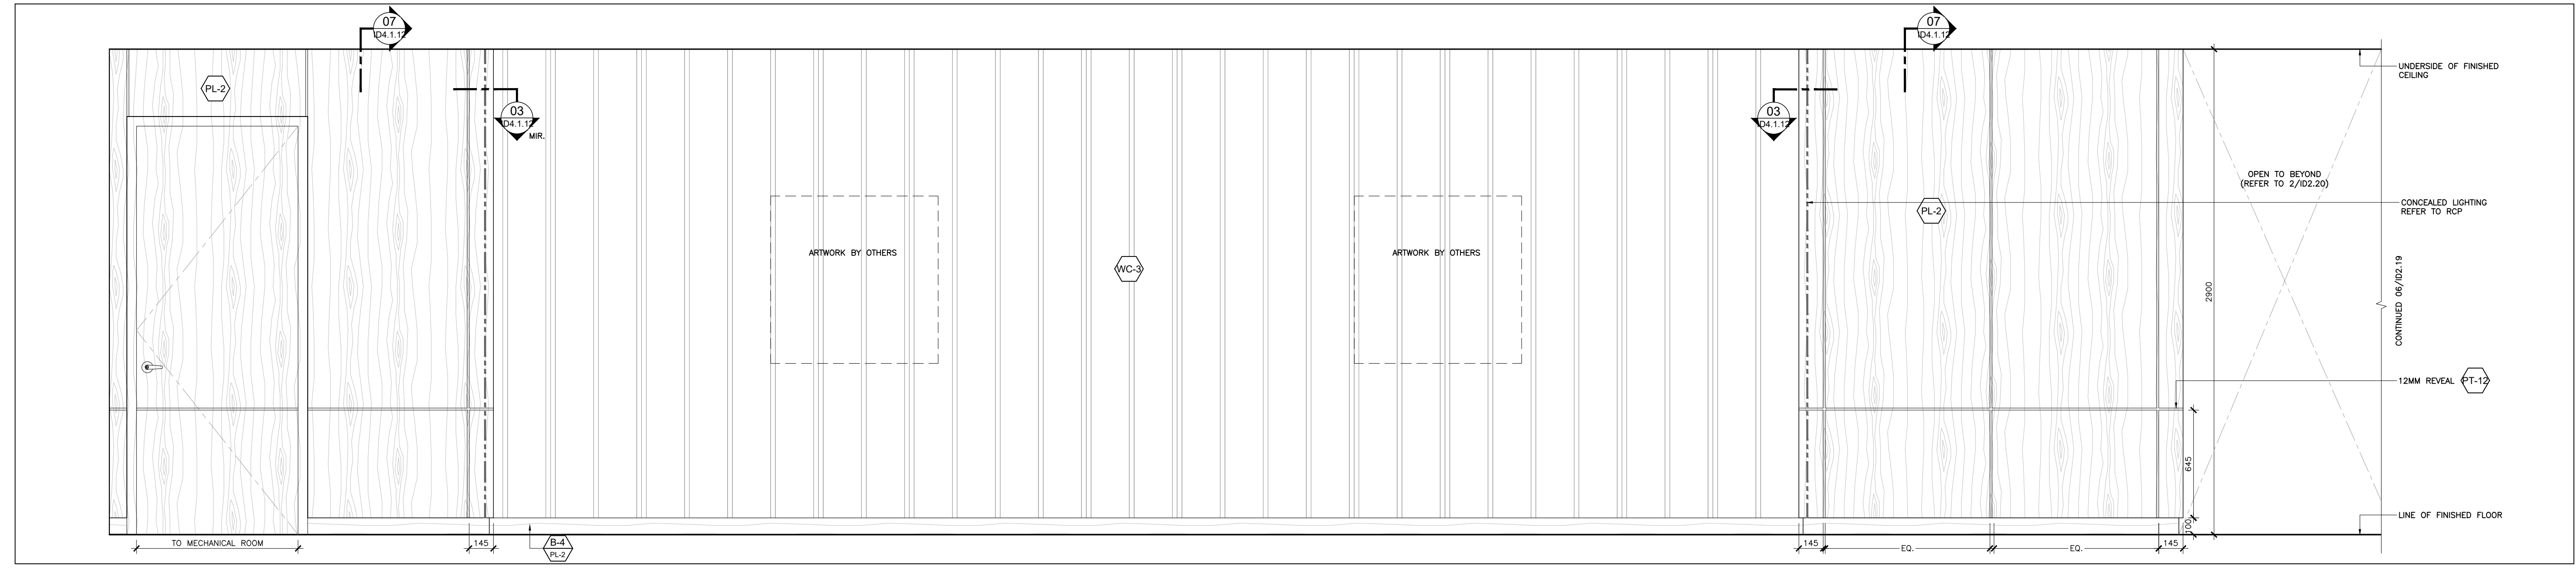


06 ELEVATION BASEMENT-MULTI PURPOSE HALL
ID2.19 SCALE: 1:20

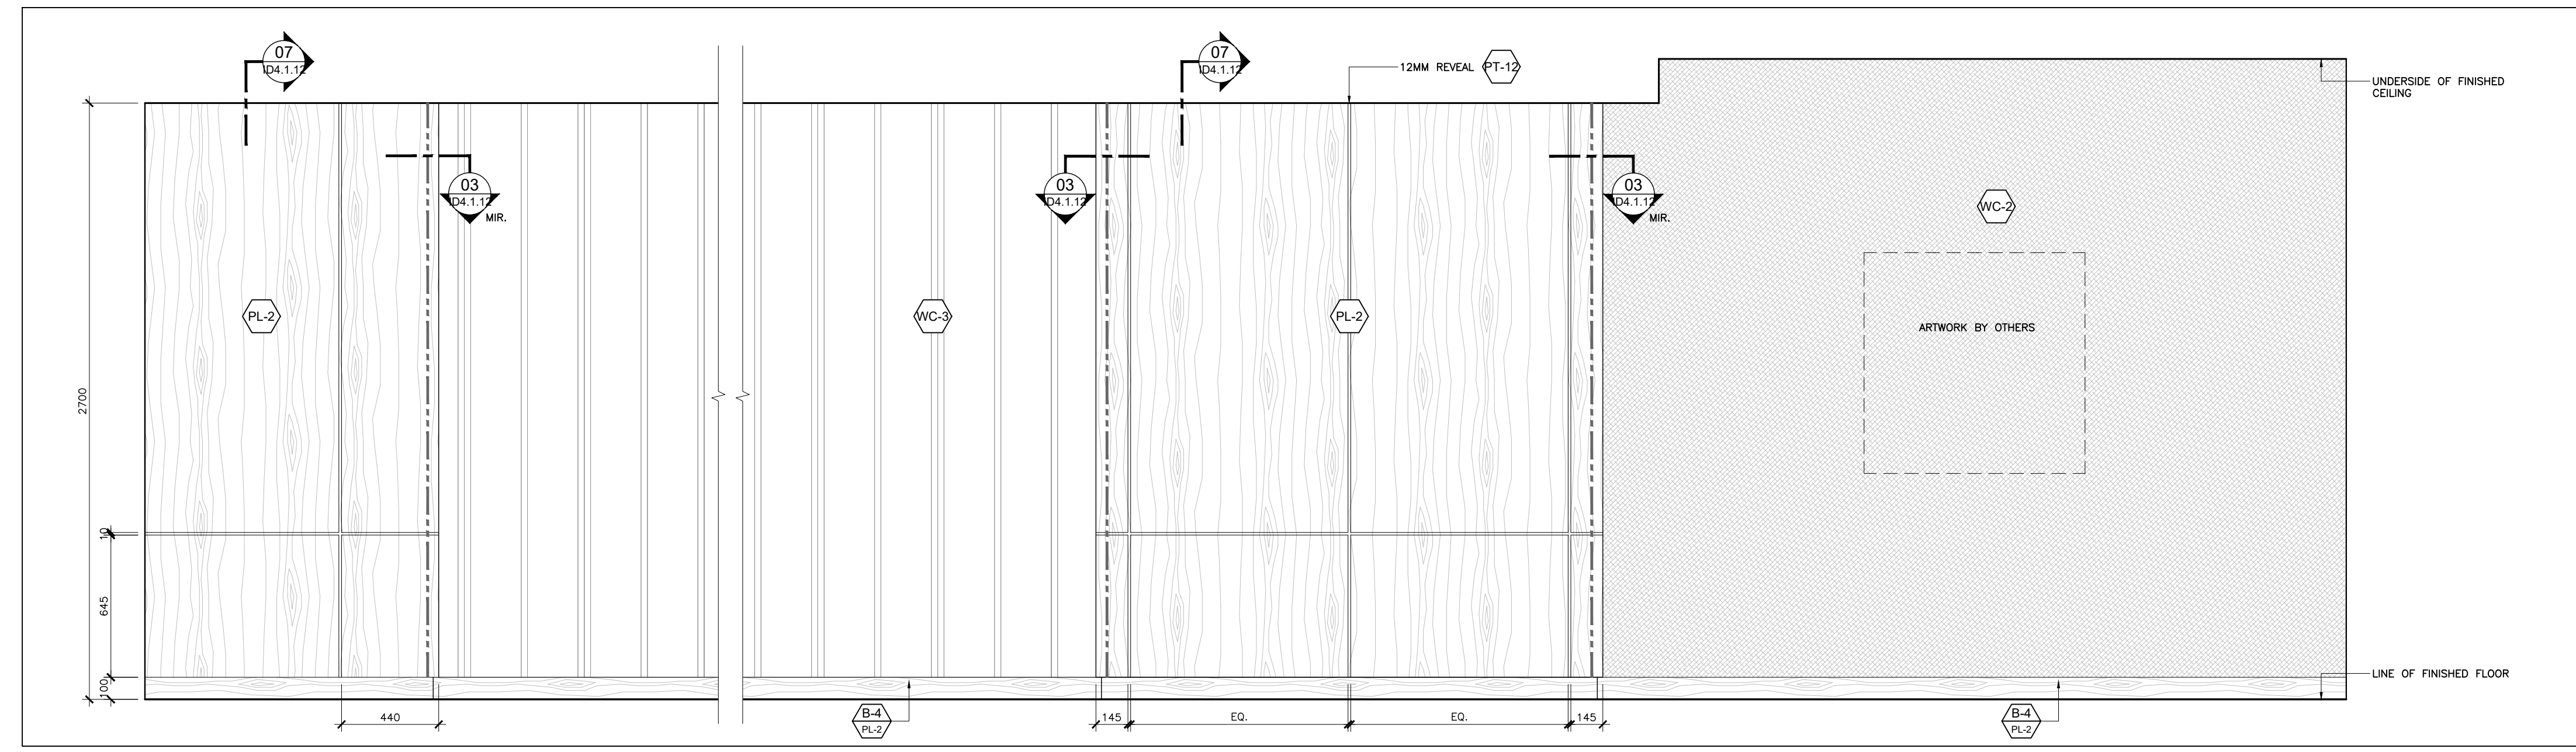


05 ELEVATION BASEMENT-MULTI PURPOSE HALL
ID2.19 SCALE: 1:20

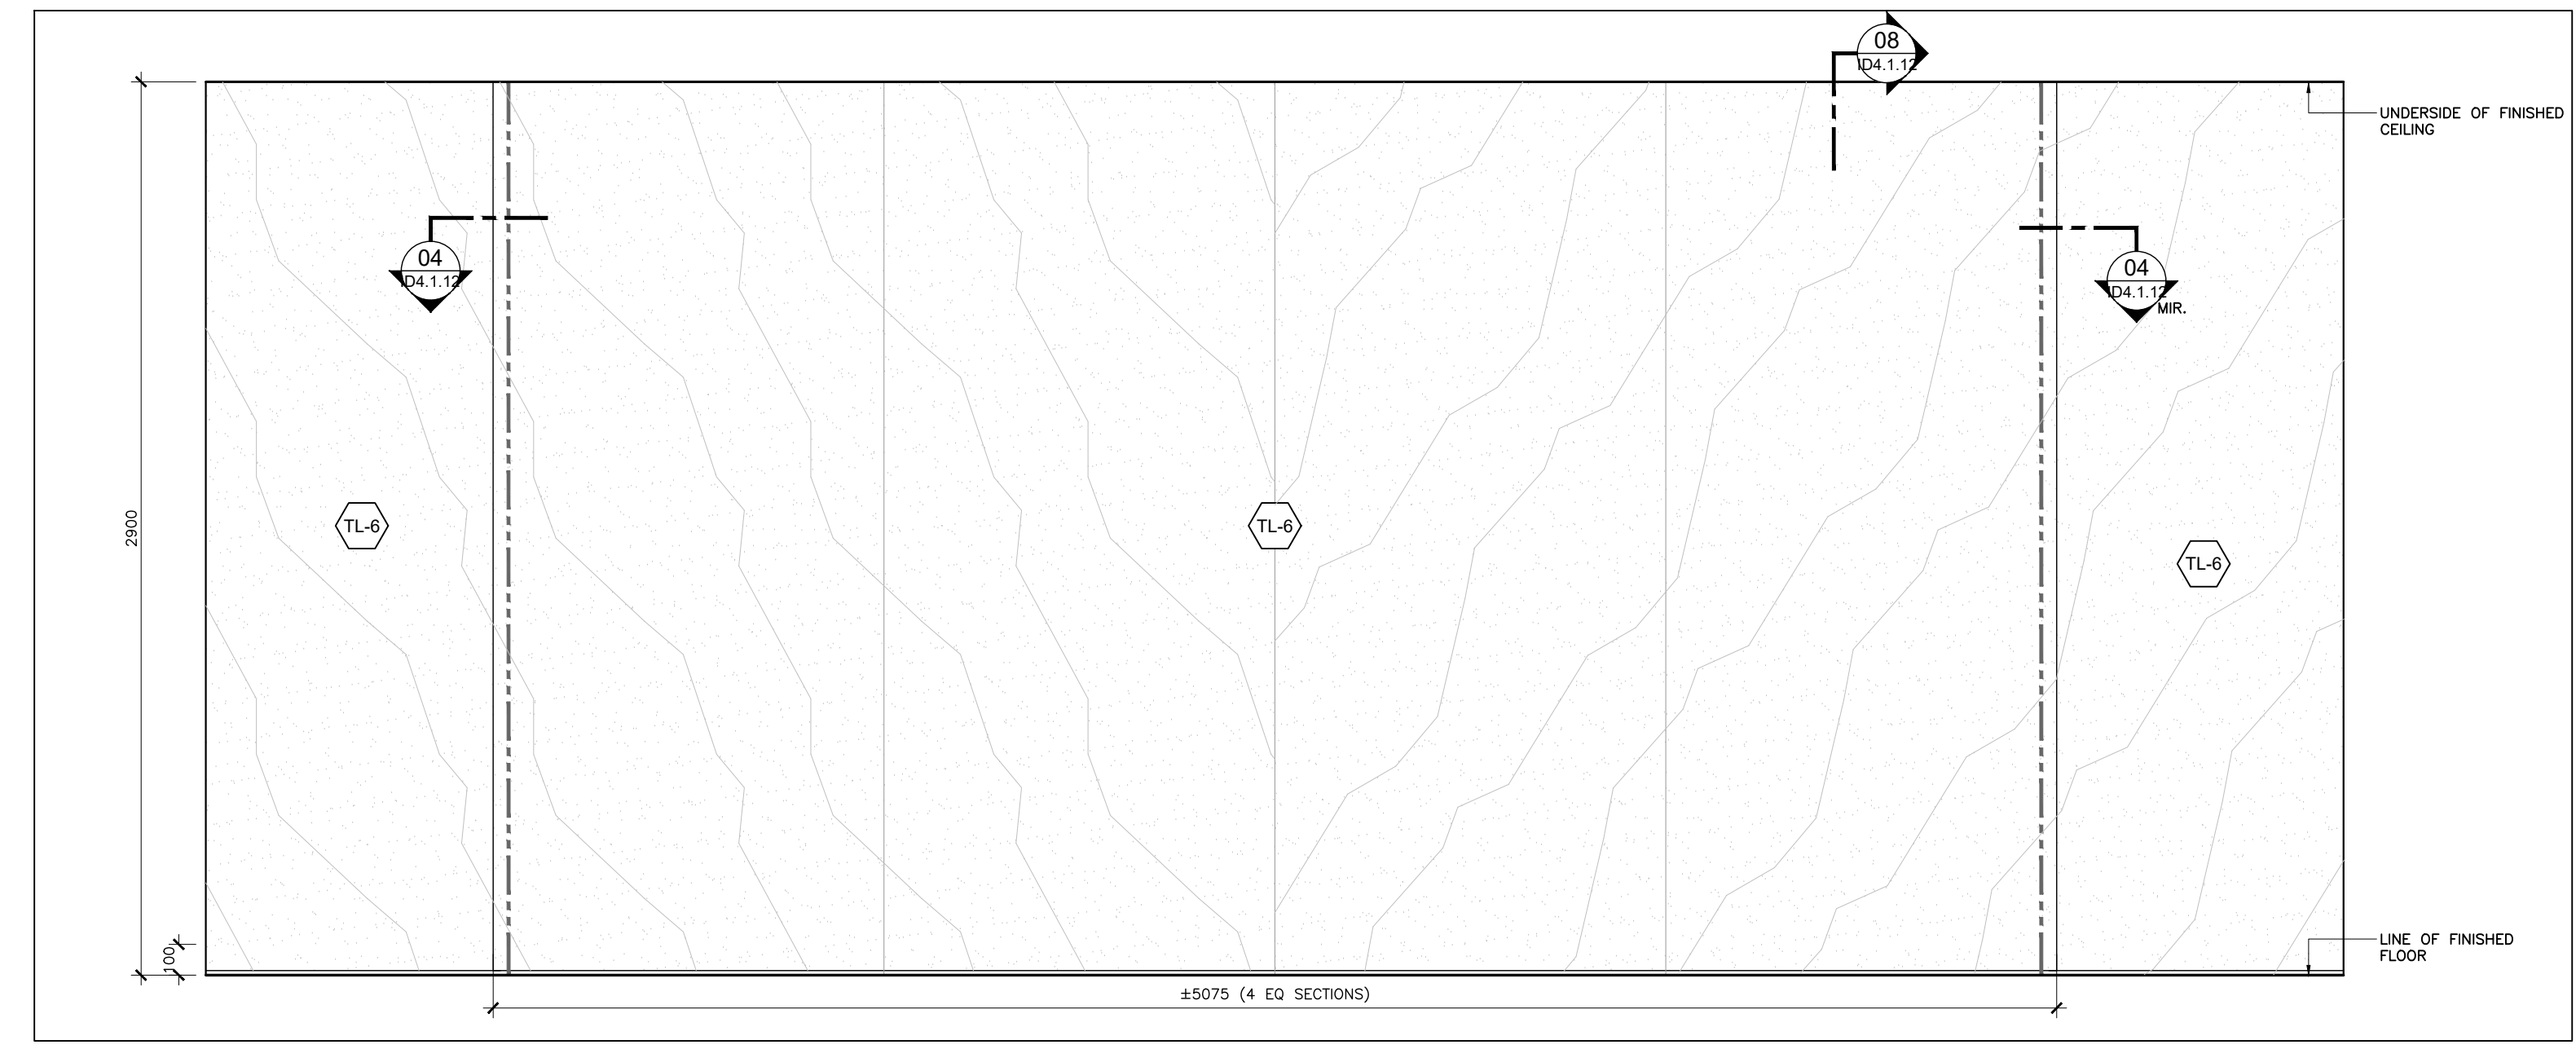


04 ELEVATION BASEMENT-MULTI PURPOSE HALL
ID2.19 SCALE: 1:20

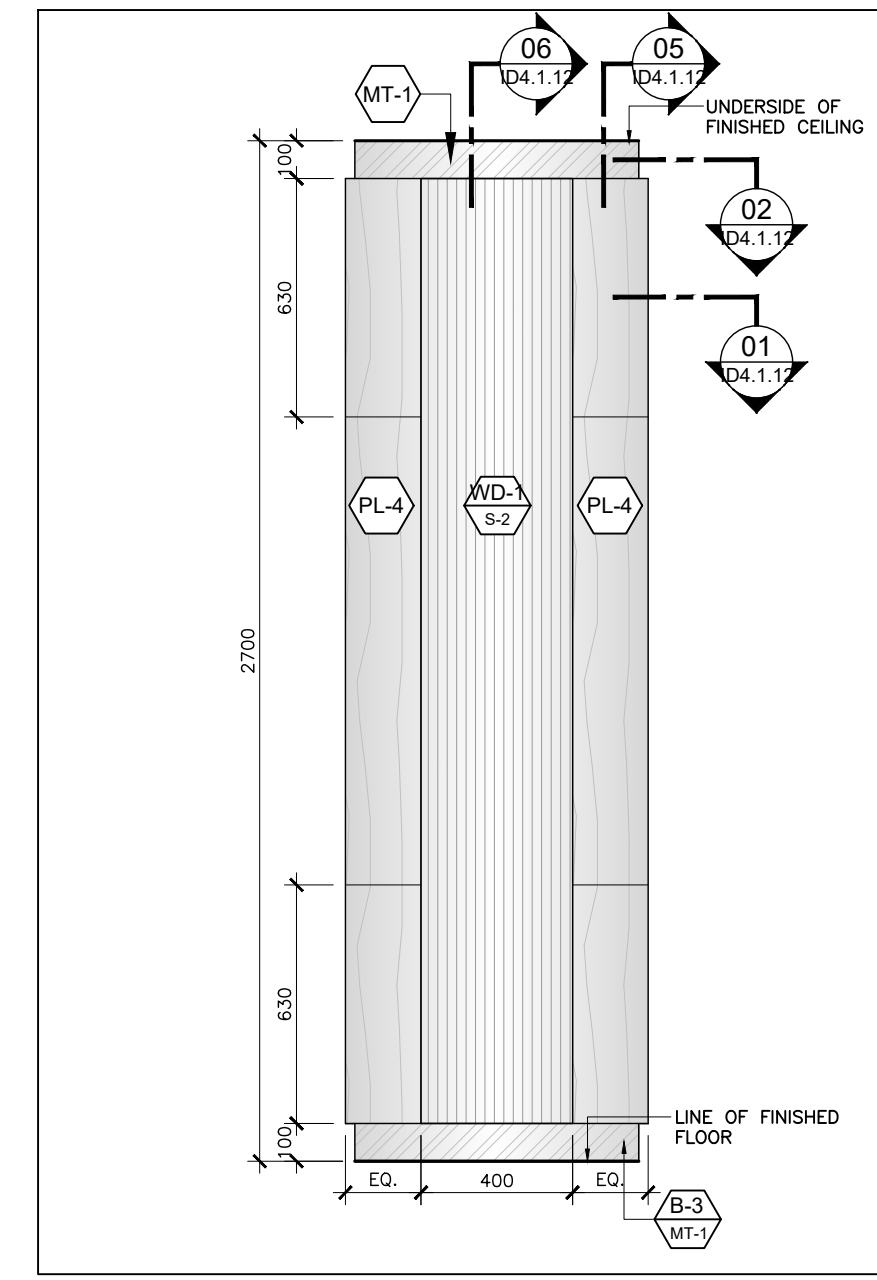

06 ELEVATION BASEMENT-MULTI PURPOSE HALL
ID2.19 SCALE: 1:20

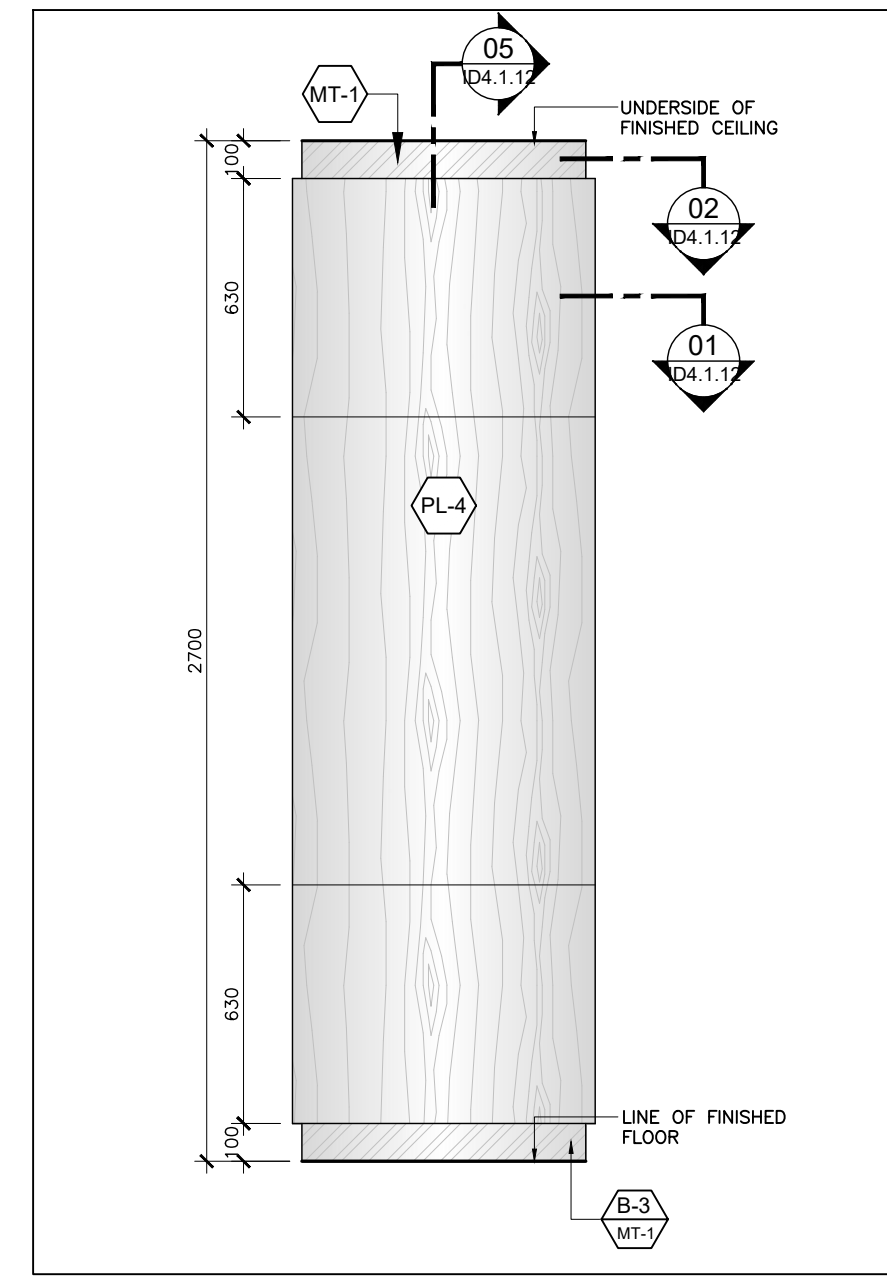

02 ELEVATION BASEMENT-MULTI PURPOSE HALL
ID2.19 SCALE: 1:20

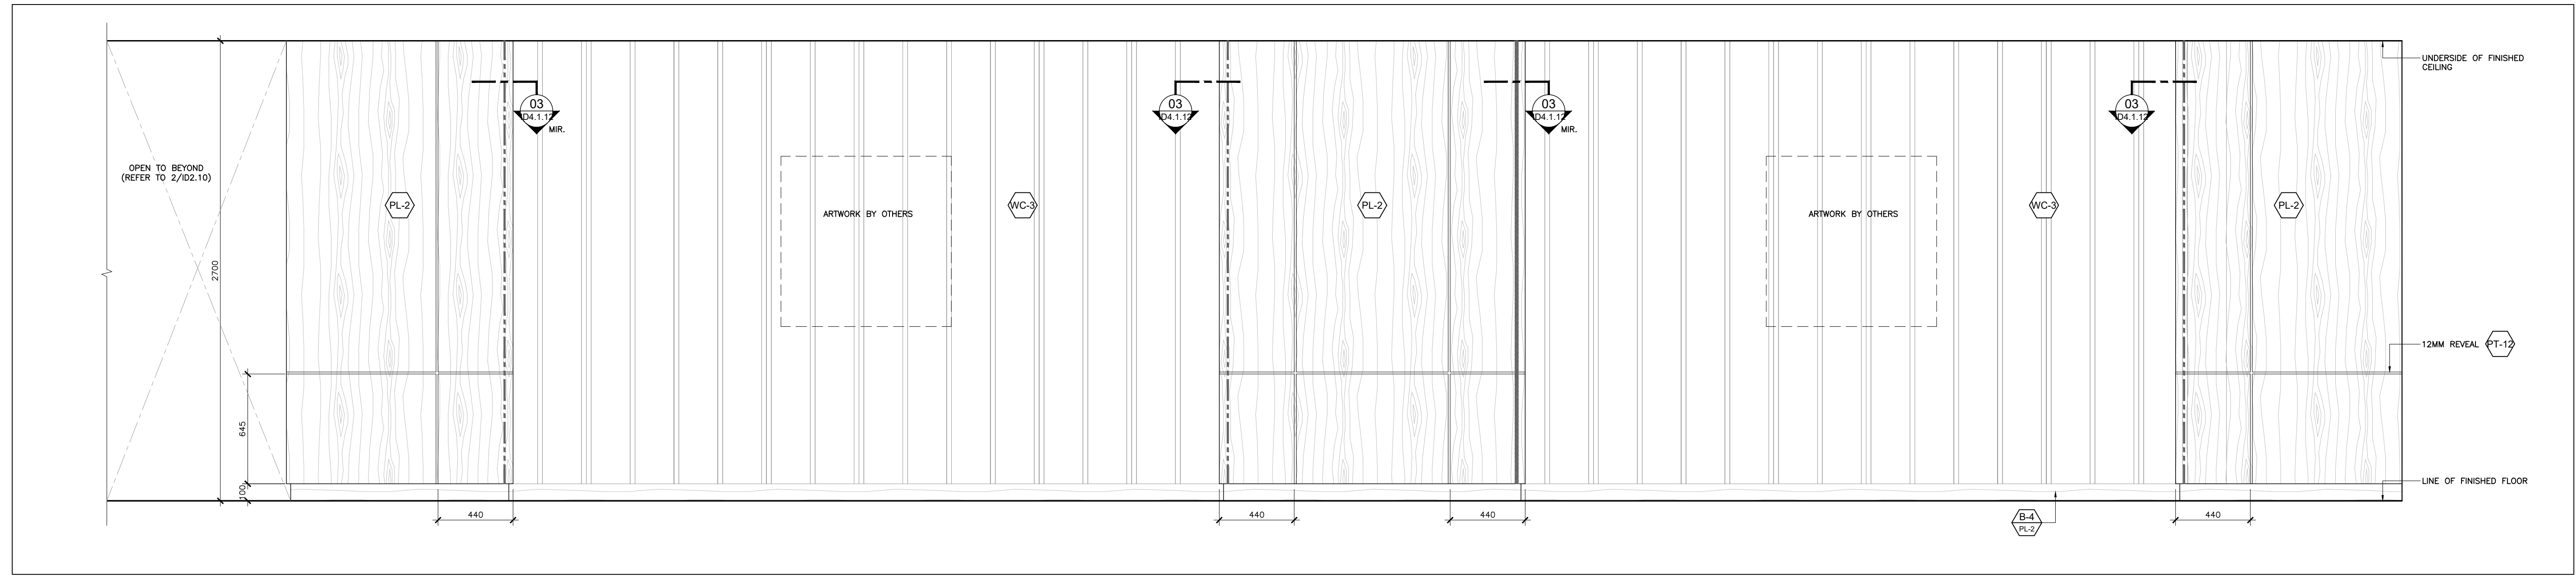

01 ELEVATION BASEMENT-MULTI PURPOSE HALL
ID2.19 SCALE: 1:20

03 14 Aug 2023 Issued For 100% Tender
02 12 July 2023 Issued For 75% Tender
01 06 June 2023 Issued For 50% Tender
No. Date Issued
Issue:
Project:
AL-RAHMAH MOSQUE

4721 PALLADIUM WAY,
BURLINGTON, ONTARIO

Drawing Title:
INTERIOR ELEVATIONS

©Figurs3
Do not scale the drawings.
The Contractor and all Subcontractors shall verify all job site dimensions, all drawings, details & specifications. The contractor shall report any discrepancies, in writing, to Figurs3 prior to commencing with any work.
All necessary samples, shop drawings of network or otherwise, shall be submitted to Figurs3, for approval, prior to proceeding with any work.

Plot Date:
14 August 2023
Drawn by: MS & JH
Checked by: MH & FD
Project No.: 2022158
Scale: 1:20

FIGUR3
200 - 200 University Avenue
Toronto Ontario Canada M5H 3C6
T 416-363-6993 figurs3.com

Dwg No.:
ID2.19

03 14 Aug 2023 Issued For 100% Tender
 02 12 July 2023 Issued For 75% Tender
 01 06 June 2023 Issued For 50% Tender

No. Date Issued
 Issue:
 Project:

AL-RAHMAH MOSQUE

4721 PALLADIUM WAY,
 BURLINGTON, ONTARIO

Drawing Title:


INTERIOR ELEVATIONS

©Figures3
 Do not scale the drawings.
 The Contractor and all Subcontractors shall verify all job site dimensions, all drawings, details & specifications. The contractor shall report any discrepancies, in writing, to Figures3 prior to commencing with any work.
 All necessary samples, shop drawings of millwork or otherwise, shall be submitted to Figures3 for approval, prior to proceeding with any work.


Plot Date:
 14 August 2023
 Drawn by: MS & JH
 Checked by: MH & FD
 Project No.: 2022158
 Scale: 1:20
 North:

FIGUR3
 200 - 200 University Avenue
 Toronto Ontario Canada M5H 3C6
 T 416-363-6993 figures3.com


Fig No.:
 ID2.20

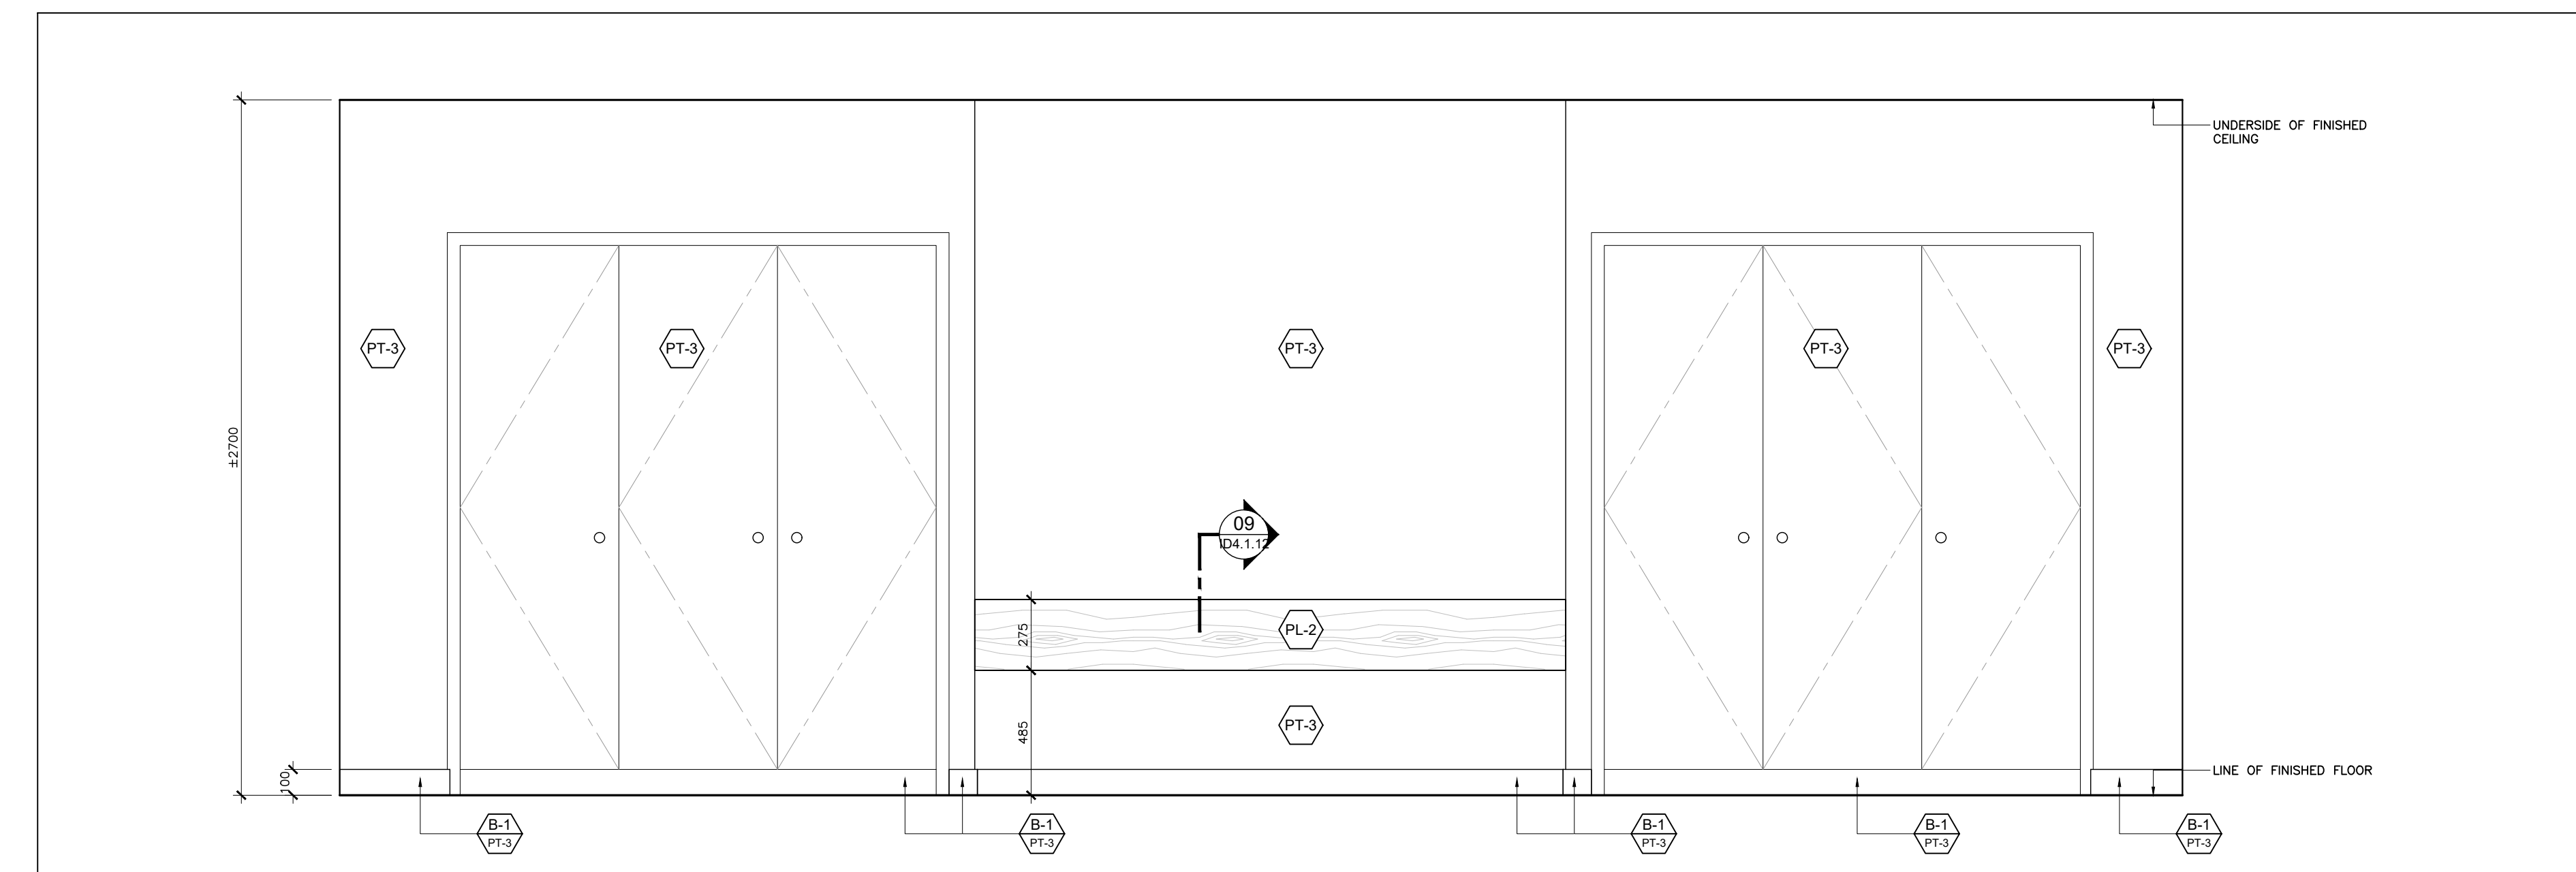

03 ELEVATION BASEMENT MULTI PURPOSE HALL
 SCALE: 1:20

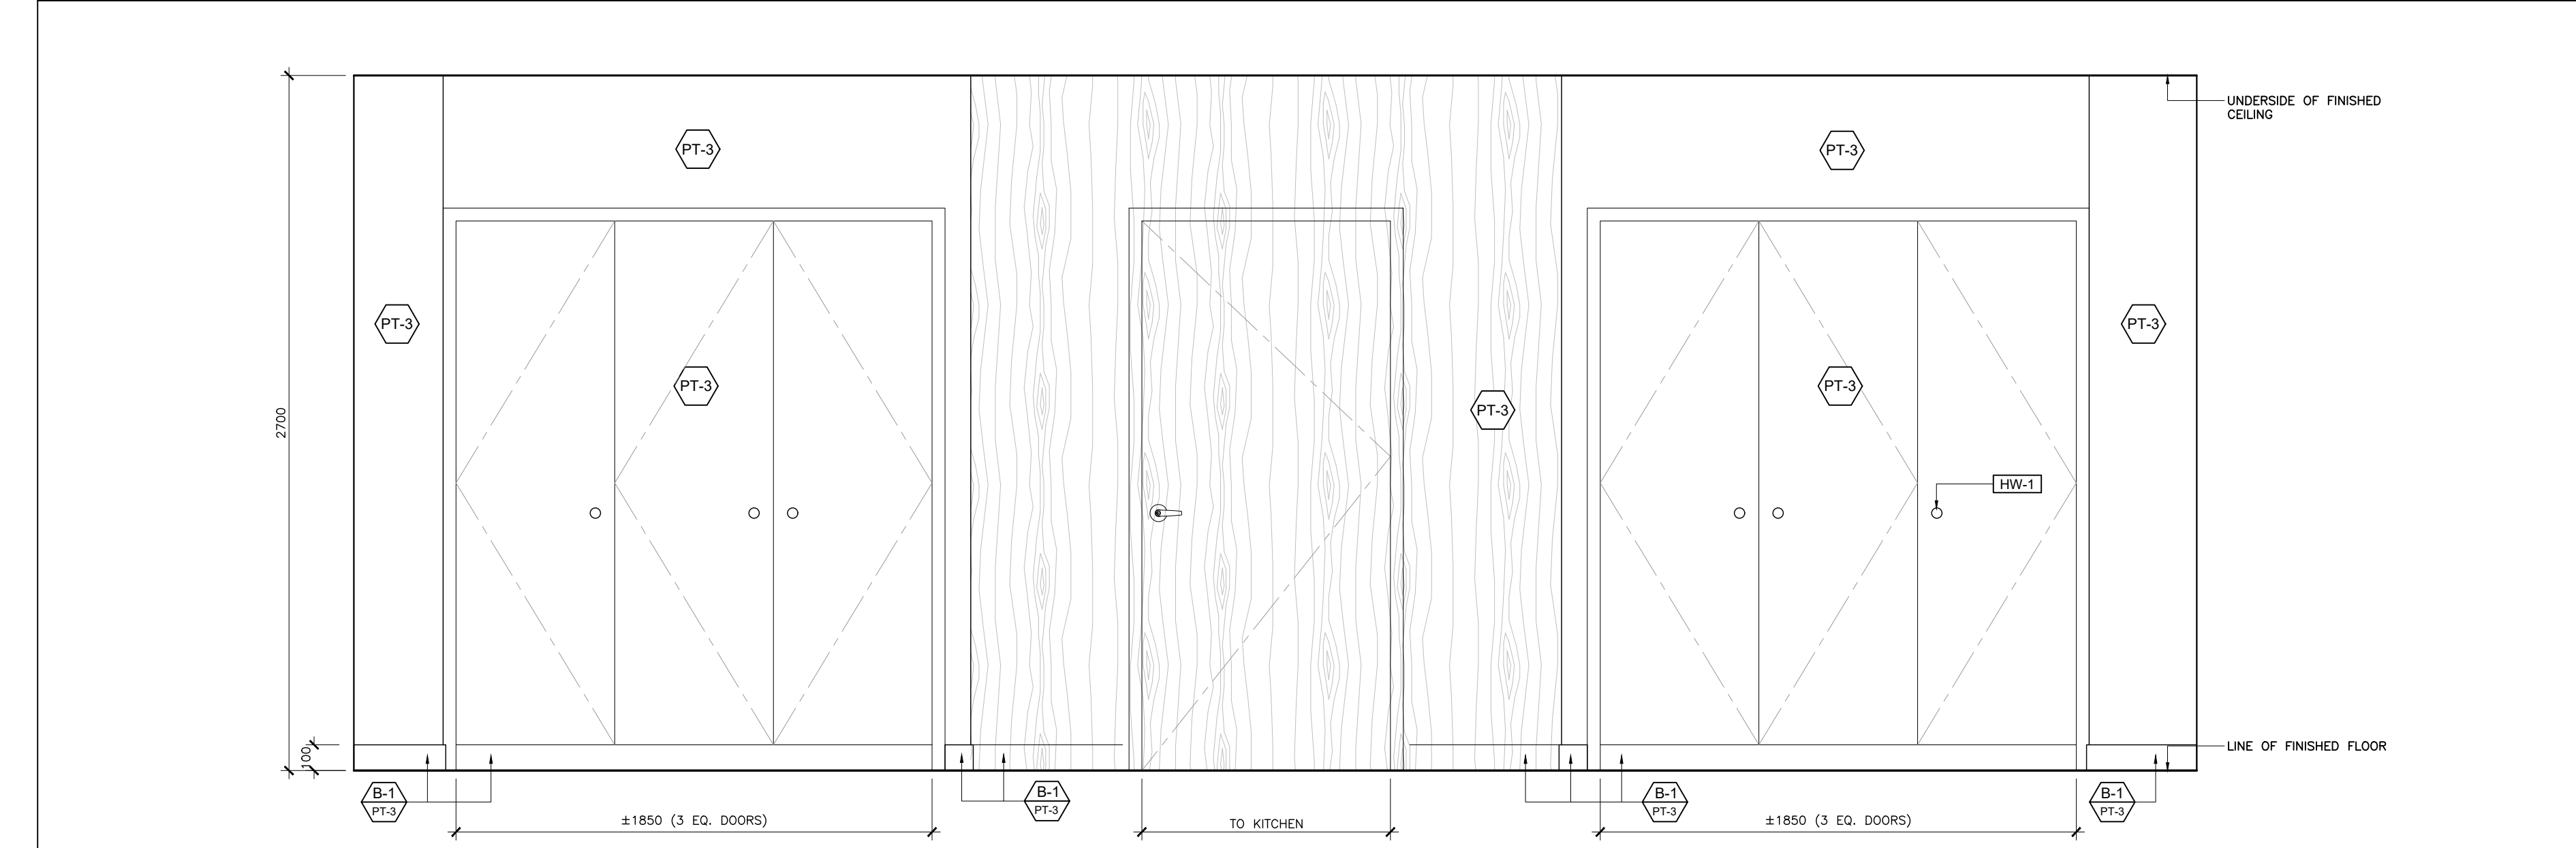

01 ELEVATION BASEMENT MULTI PURPOSE HALL
 SCALE: 1:20

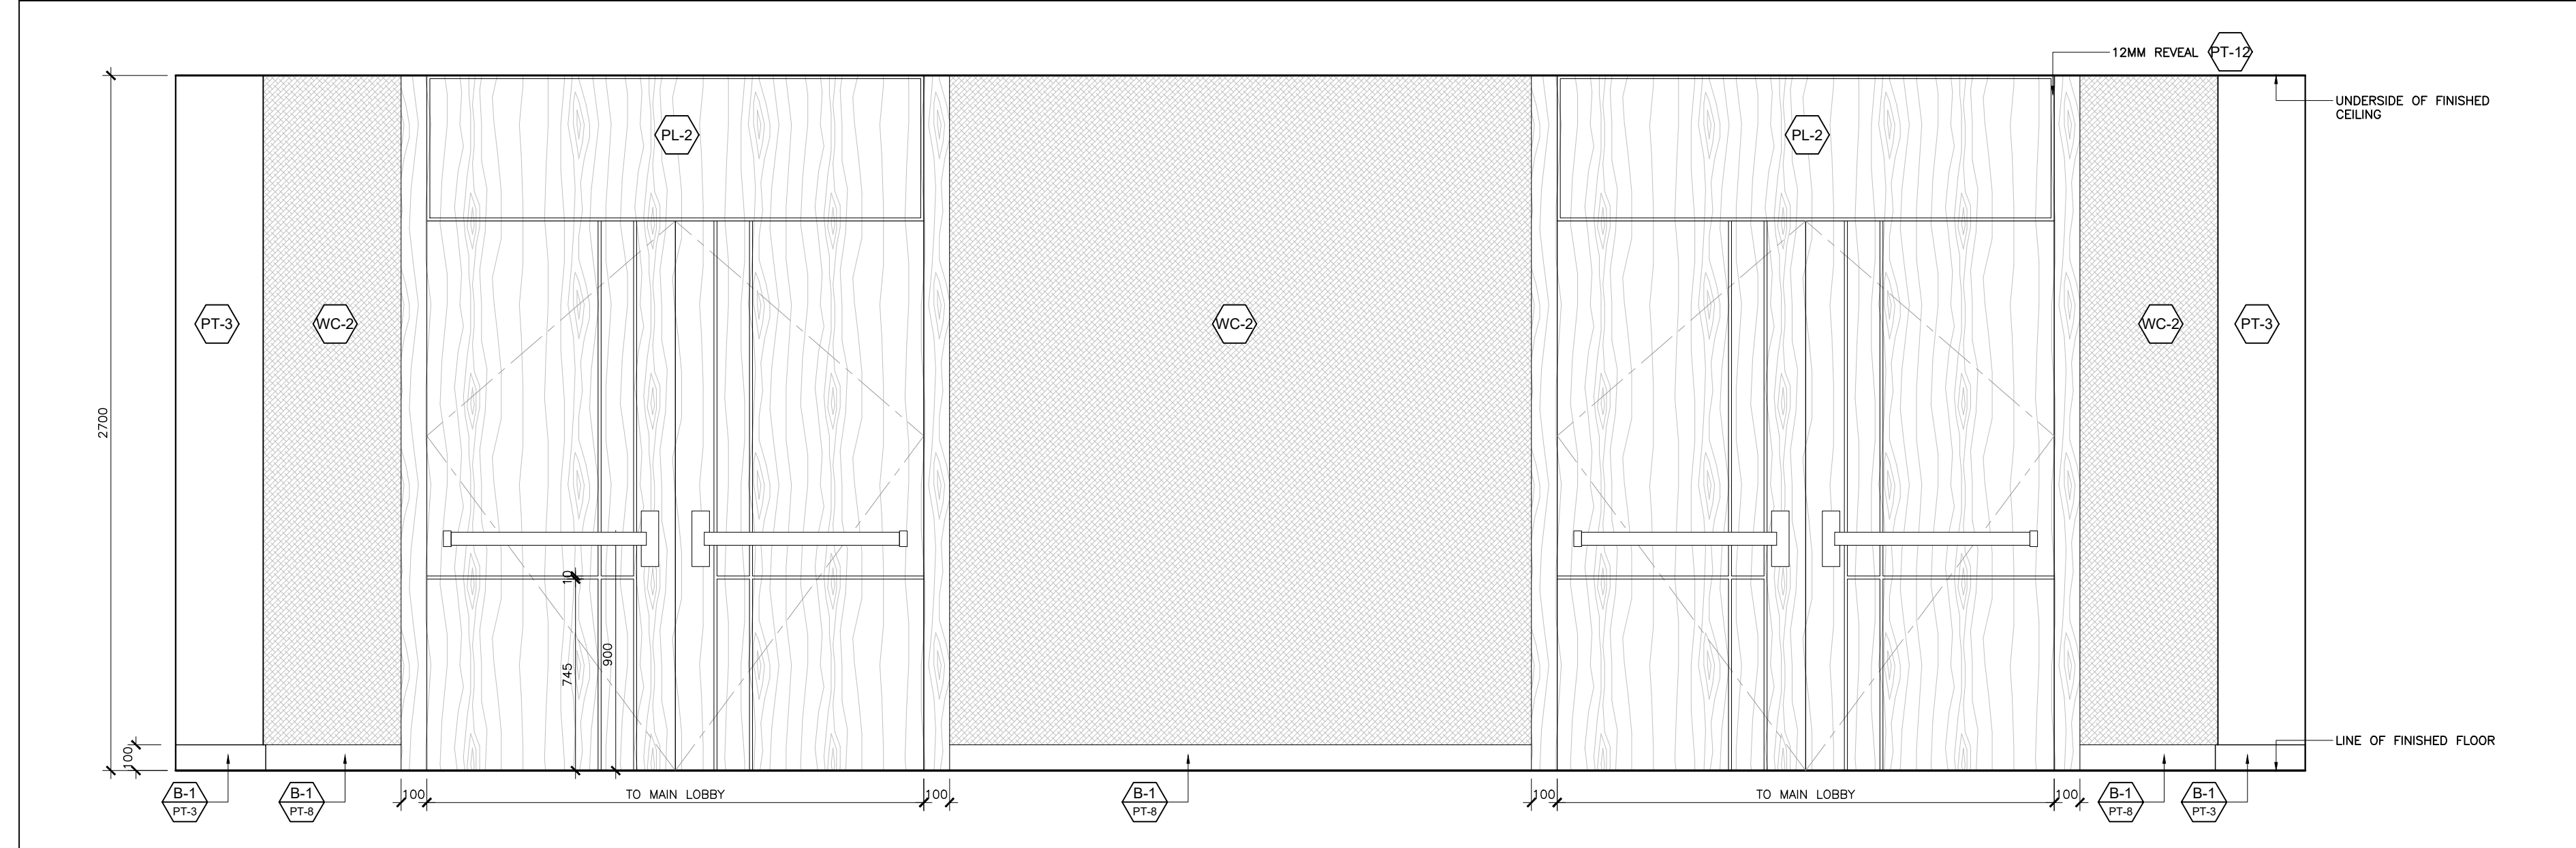

02 ELEVATION BASEMENT MULTI PURPOSE HALL
 SCALE: 1:20

ID2.20


03 14 Aug 2023 Issued For 100% Tender
 02 12 July 2023 Issued For 75% Tender
 01 06 June 2023 Issued For 50% Tender

No. Date Issued
 Issue:


Project:
AL-RAHMAH MOSQUE

4721 PALLADIUM WAY,
 BURLINGTON, ONTARIO


Drawing Title:
INTERIOR ELEVATIONS

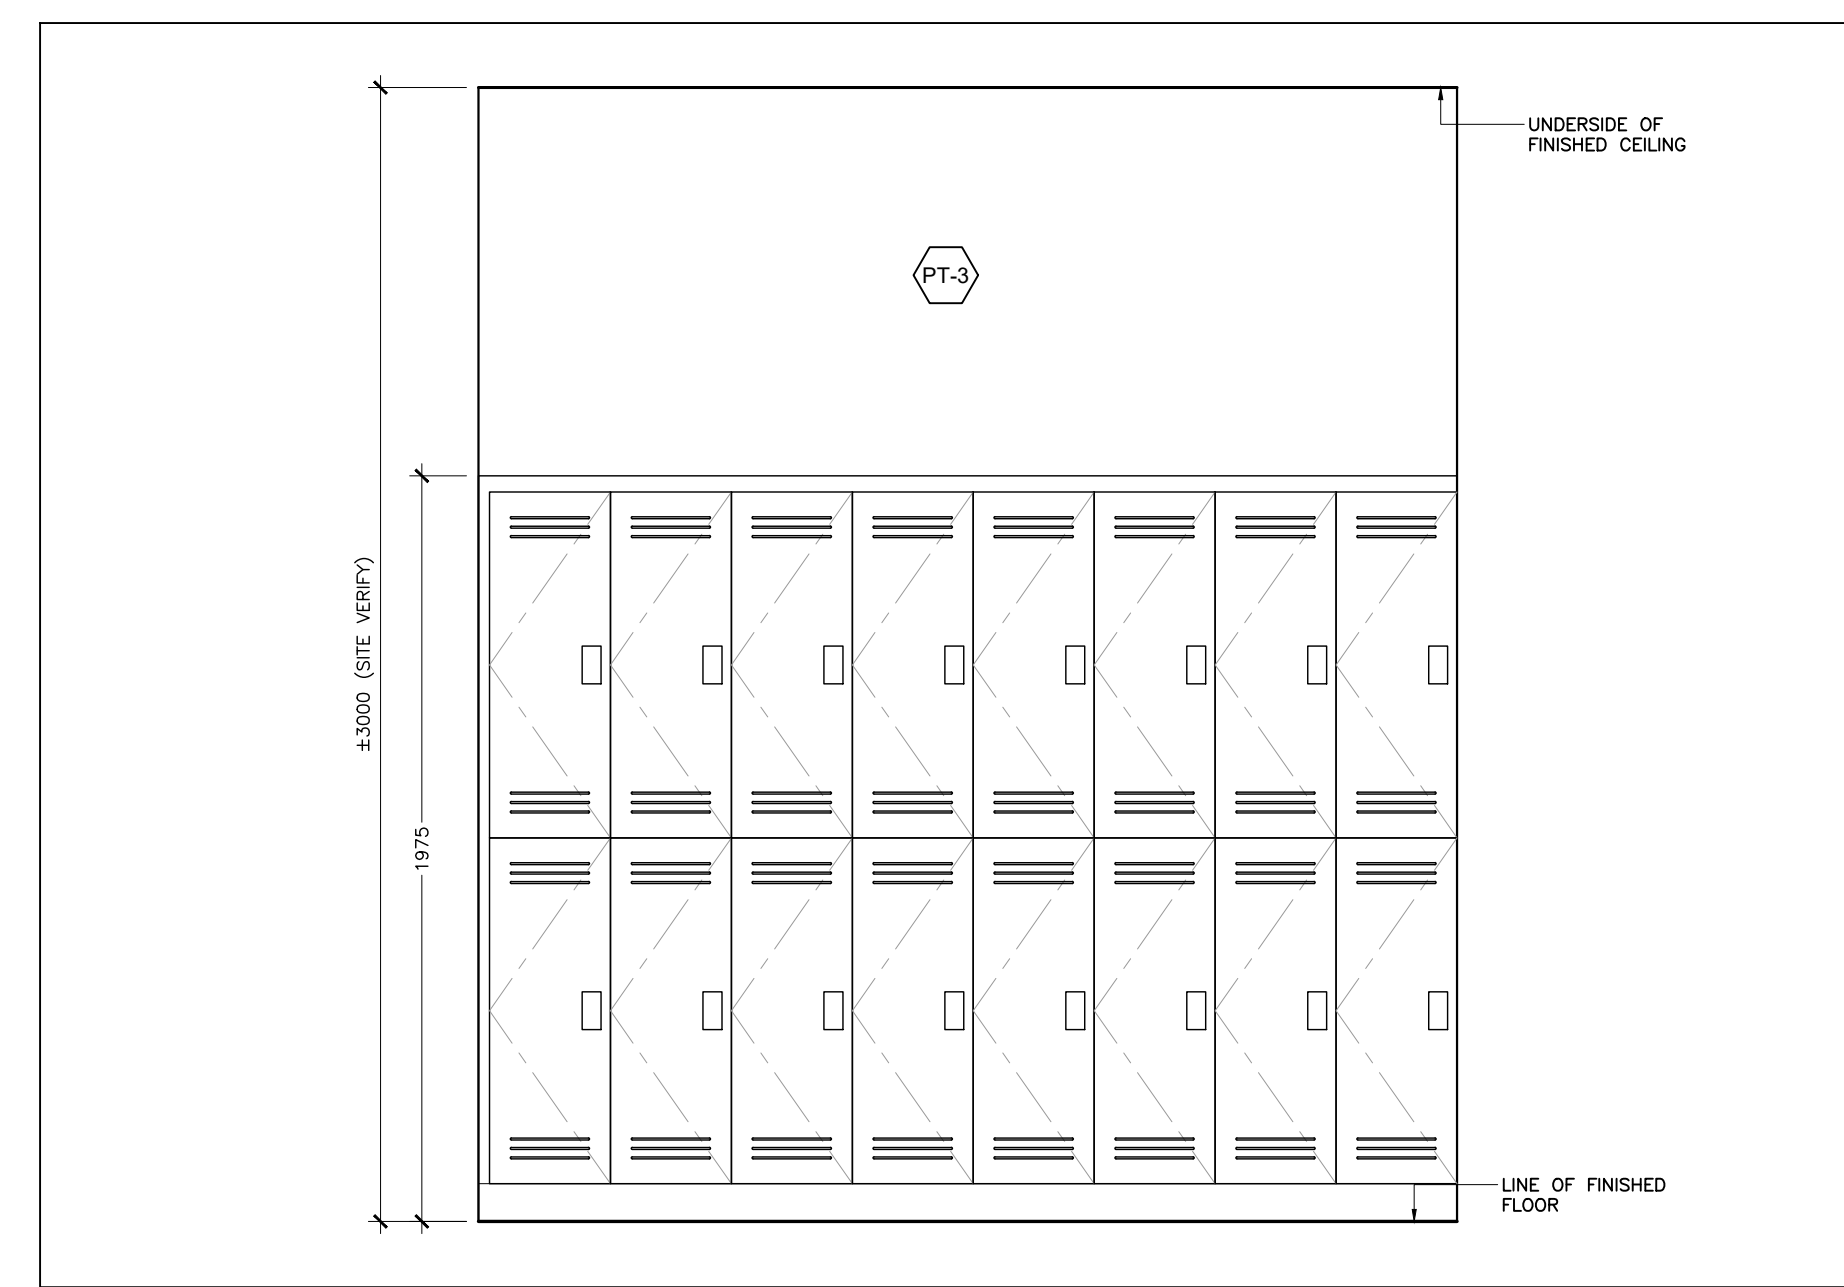

03
 (ID2.21) **ELEVATION**
LOCKER ROOM
 SCALE: 1:20

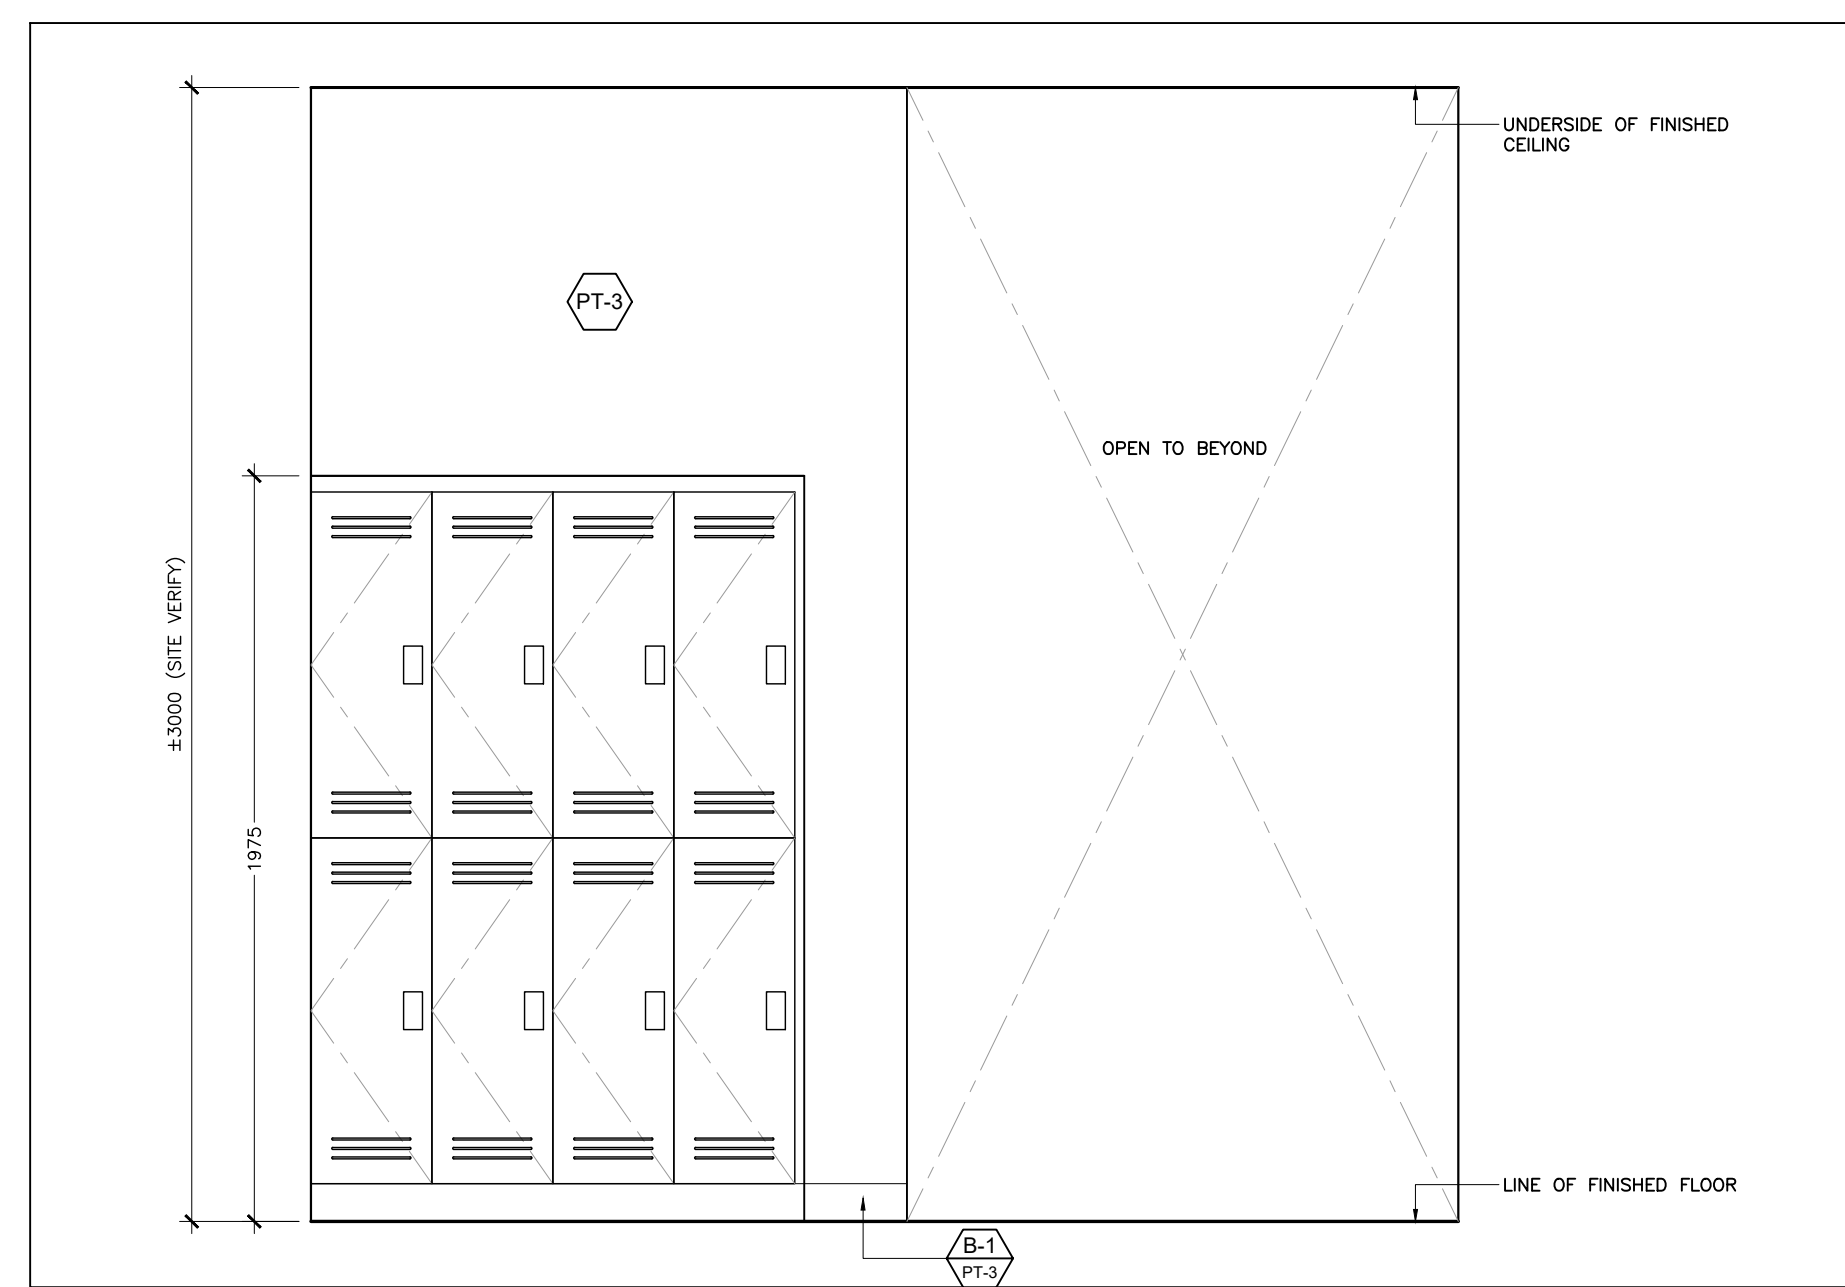

02
 (ID2.21) **ELEVATION**
LOCKER ROOM
 SCALE: 1:20

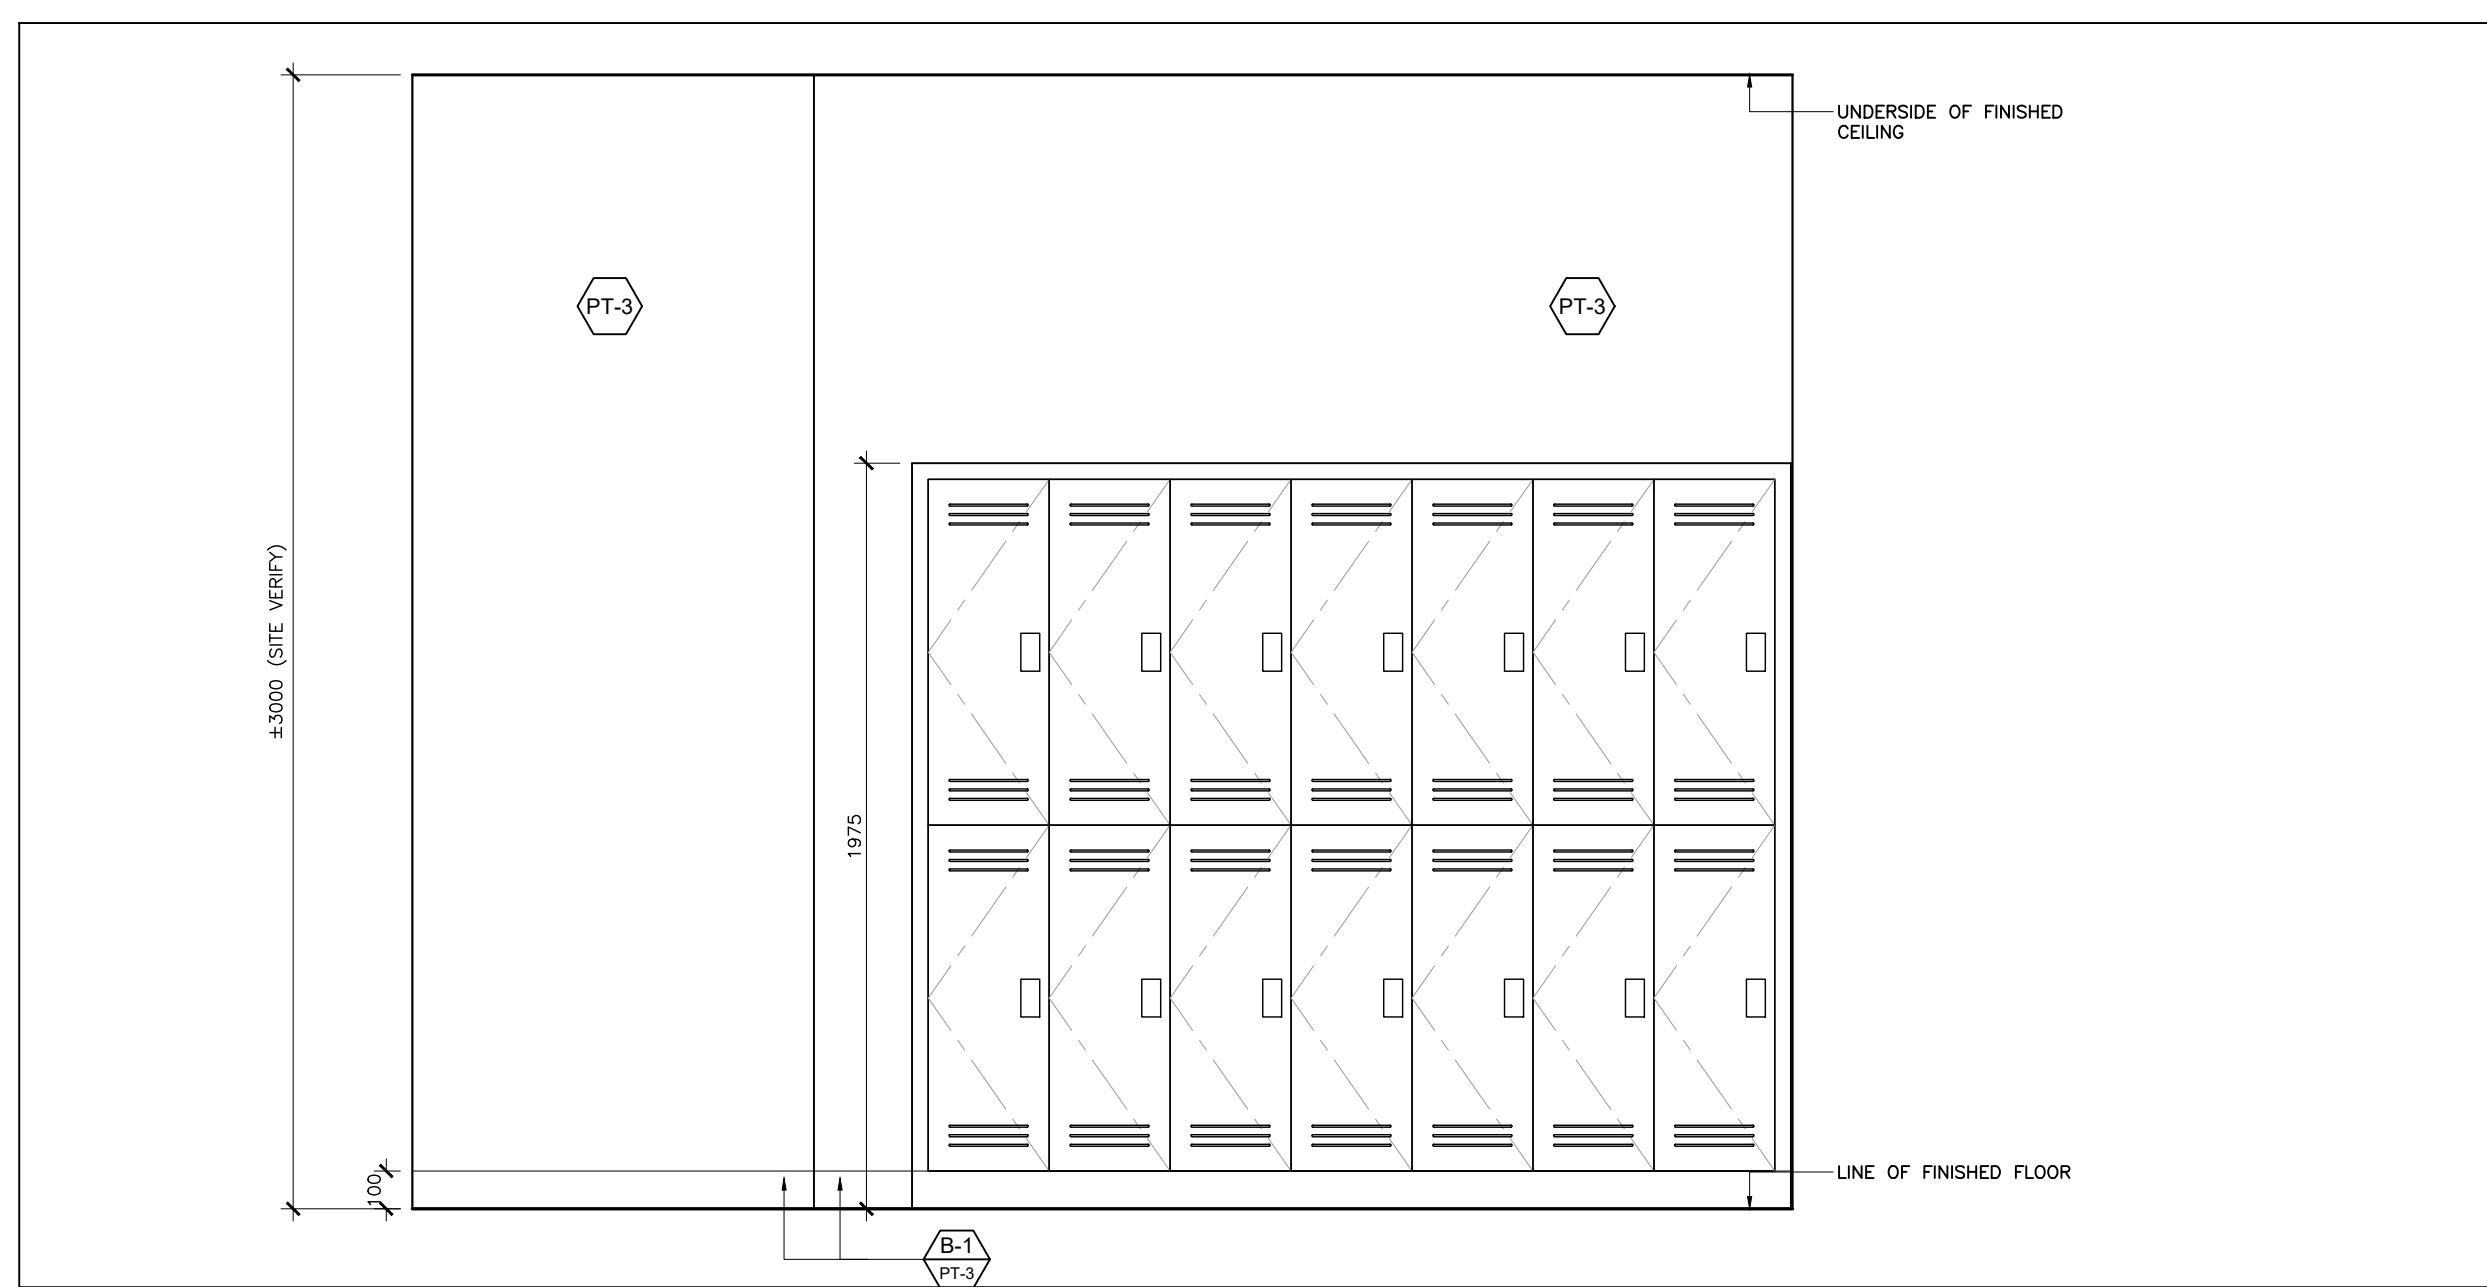


01
 (ID2.21) **ELEVATION**
LOCKER ROOM
 SCALE: 1:20

©Figur3
 Do not scale the drawings.
 The Contractor and all Subcontractors shall verify all job site dimensions, all drawings, details & specifications. The contractor shall report any discrepancies, in writing, to Figur3 prior to commencing with any work.
 All necessary samples, shop drawings of millwork or otherwise, shall be submitted to Figur3, for approval, prior to proceeding with any work.


Plot Date:
14 August 2023
 Drawn by: **MS & JH** Checked by: **MH & FD**
 North: Project No.: **2022158**
 Scale: **1:20**

FIGUR3
 200 - 200 University Avenue
 Toronto Ontario Canada M5H 3C6
 T 416-363-6993 figur3.com


Dwg No.:
ID2.21

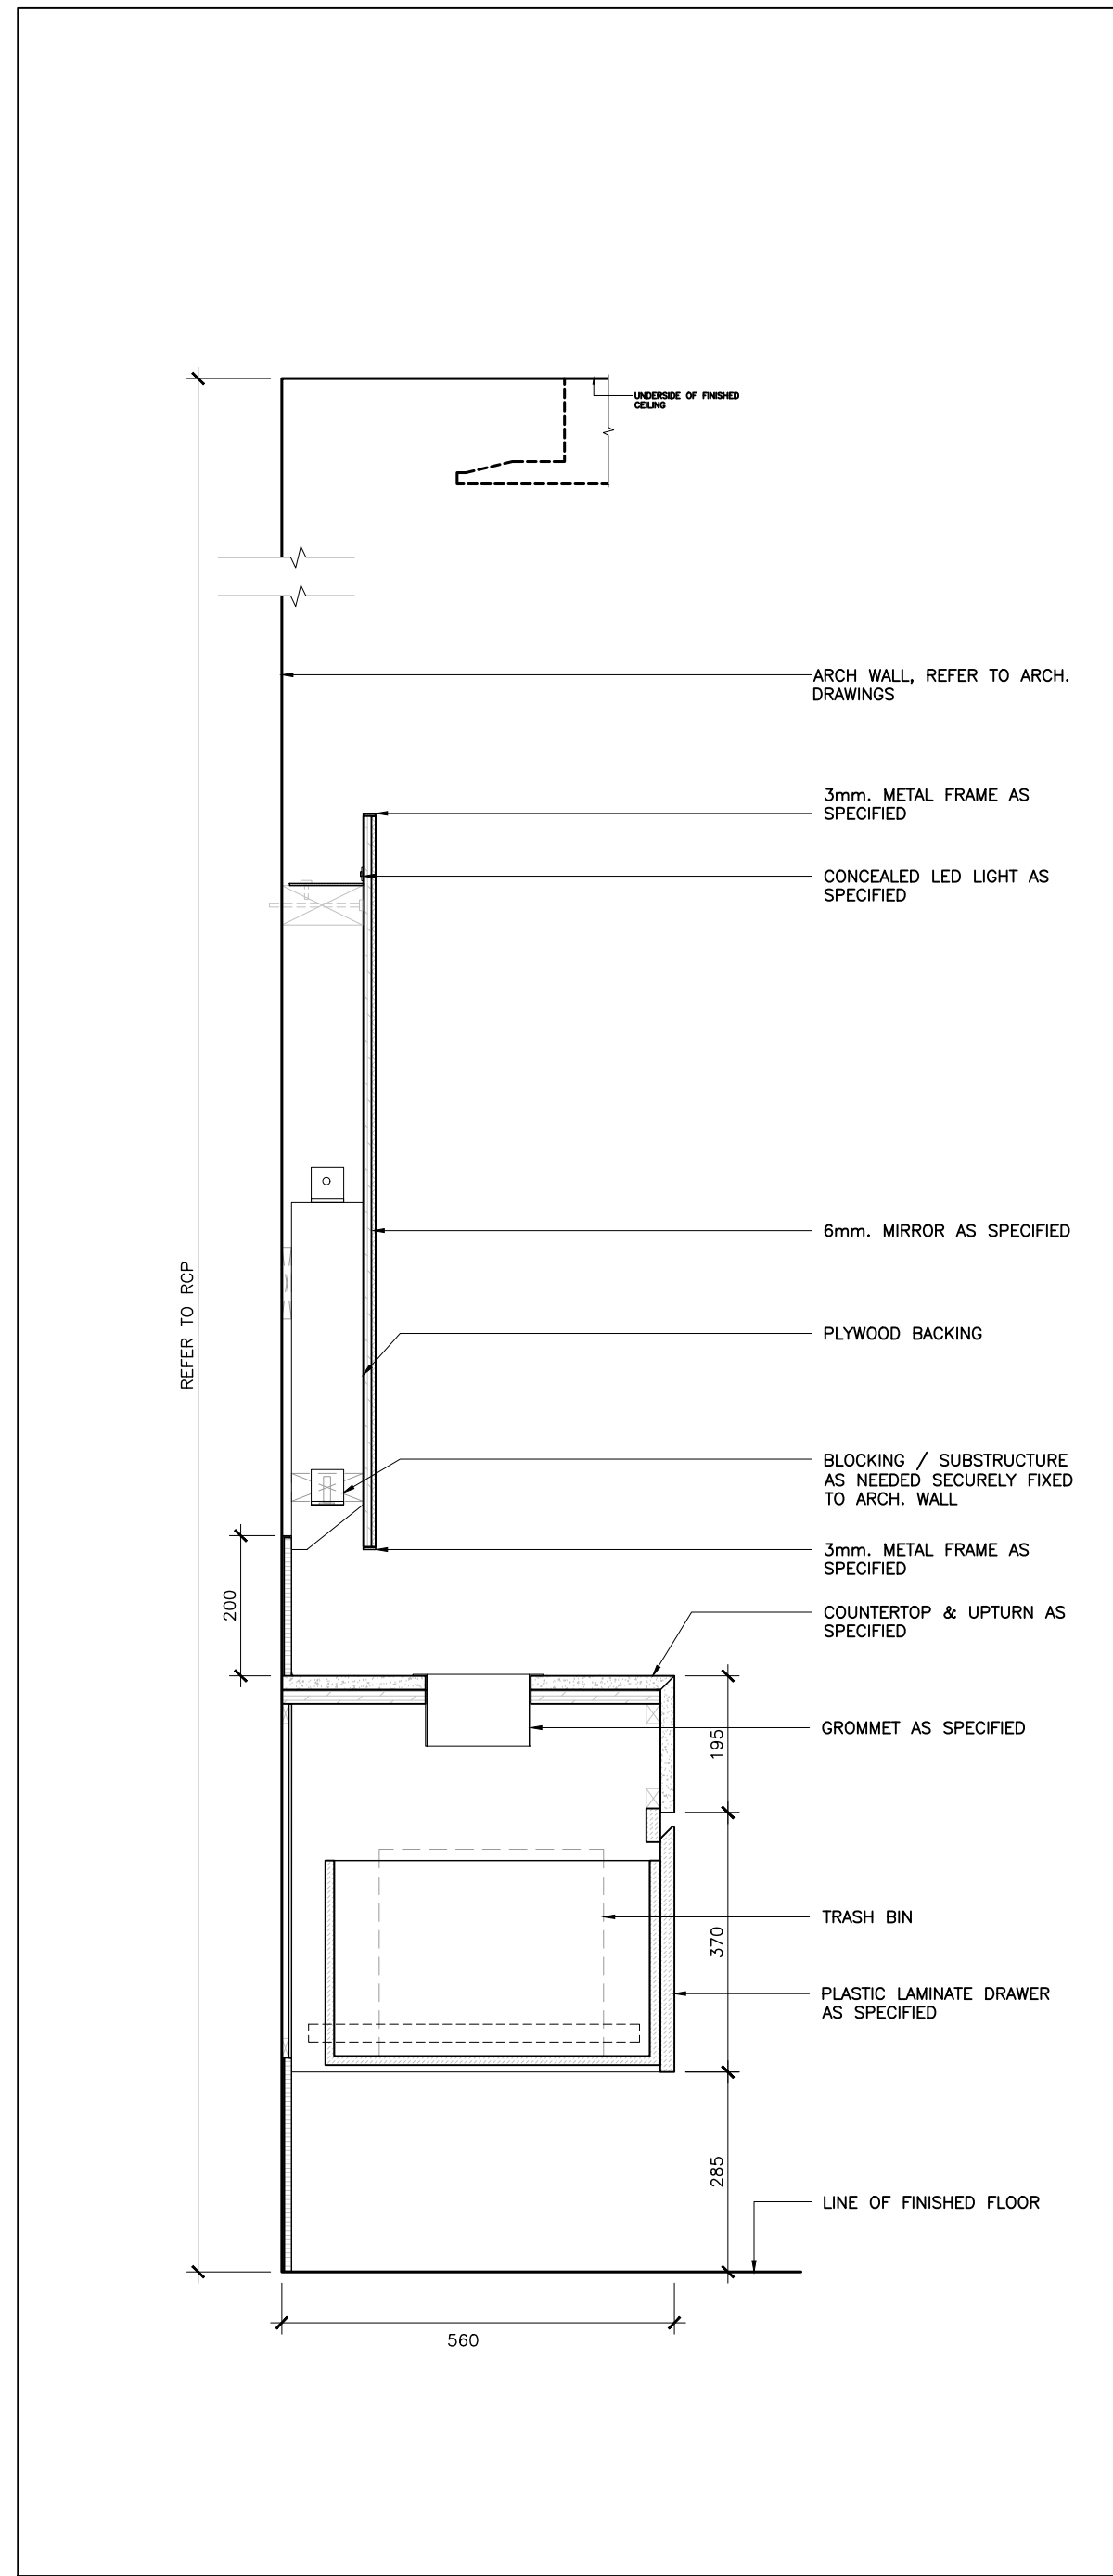


11 SECTION
TYP. VANITY SECTION @ SINK
ID3.1.1 SCALE: 1:10

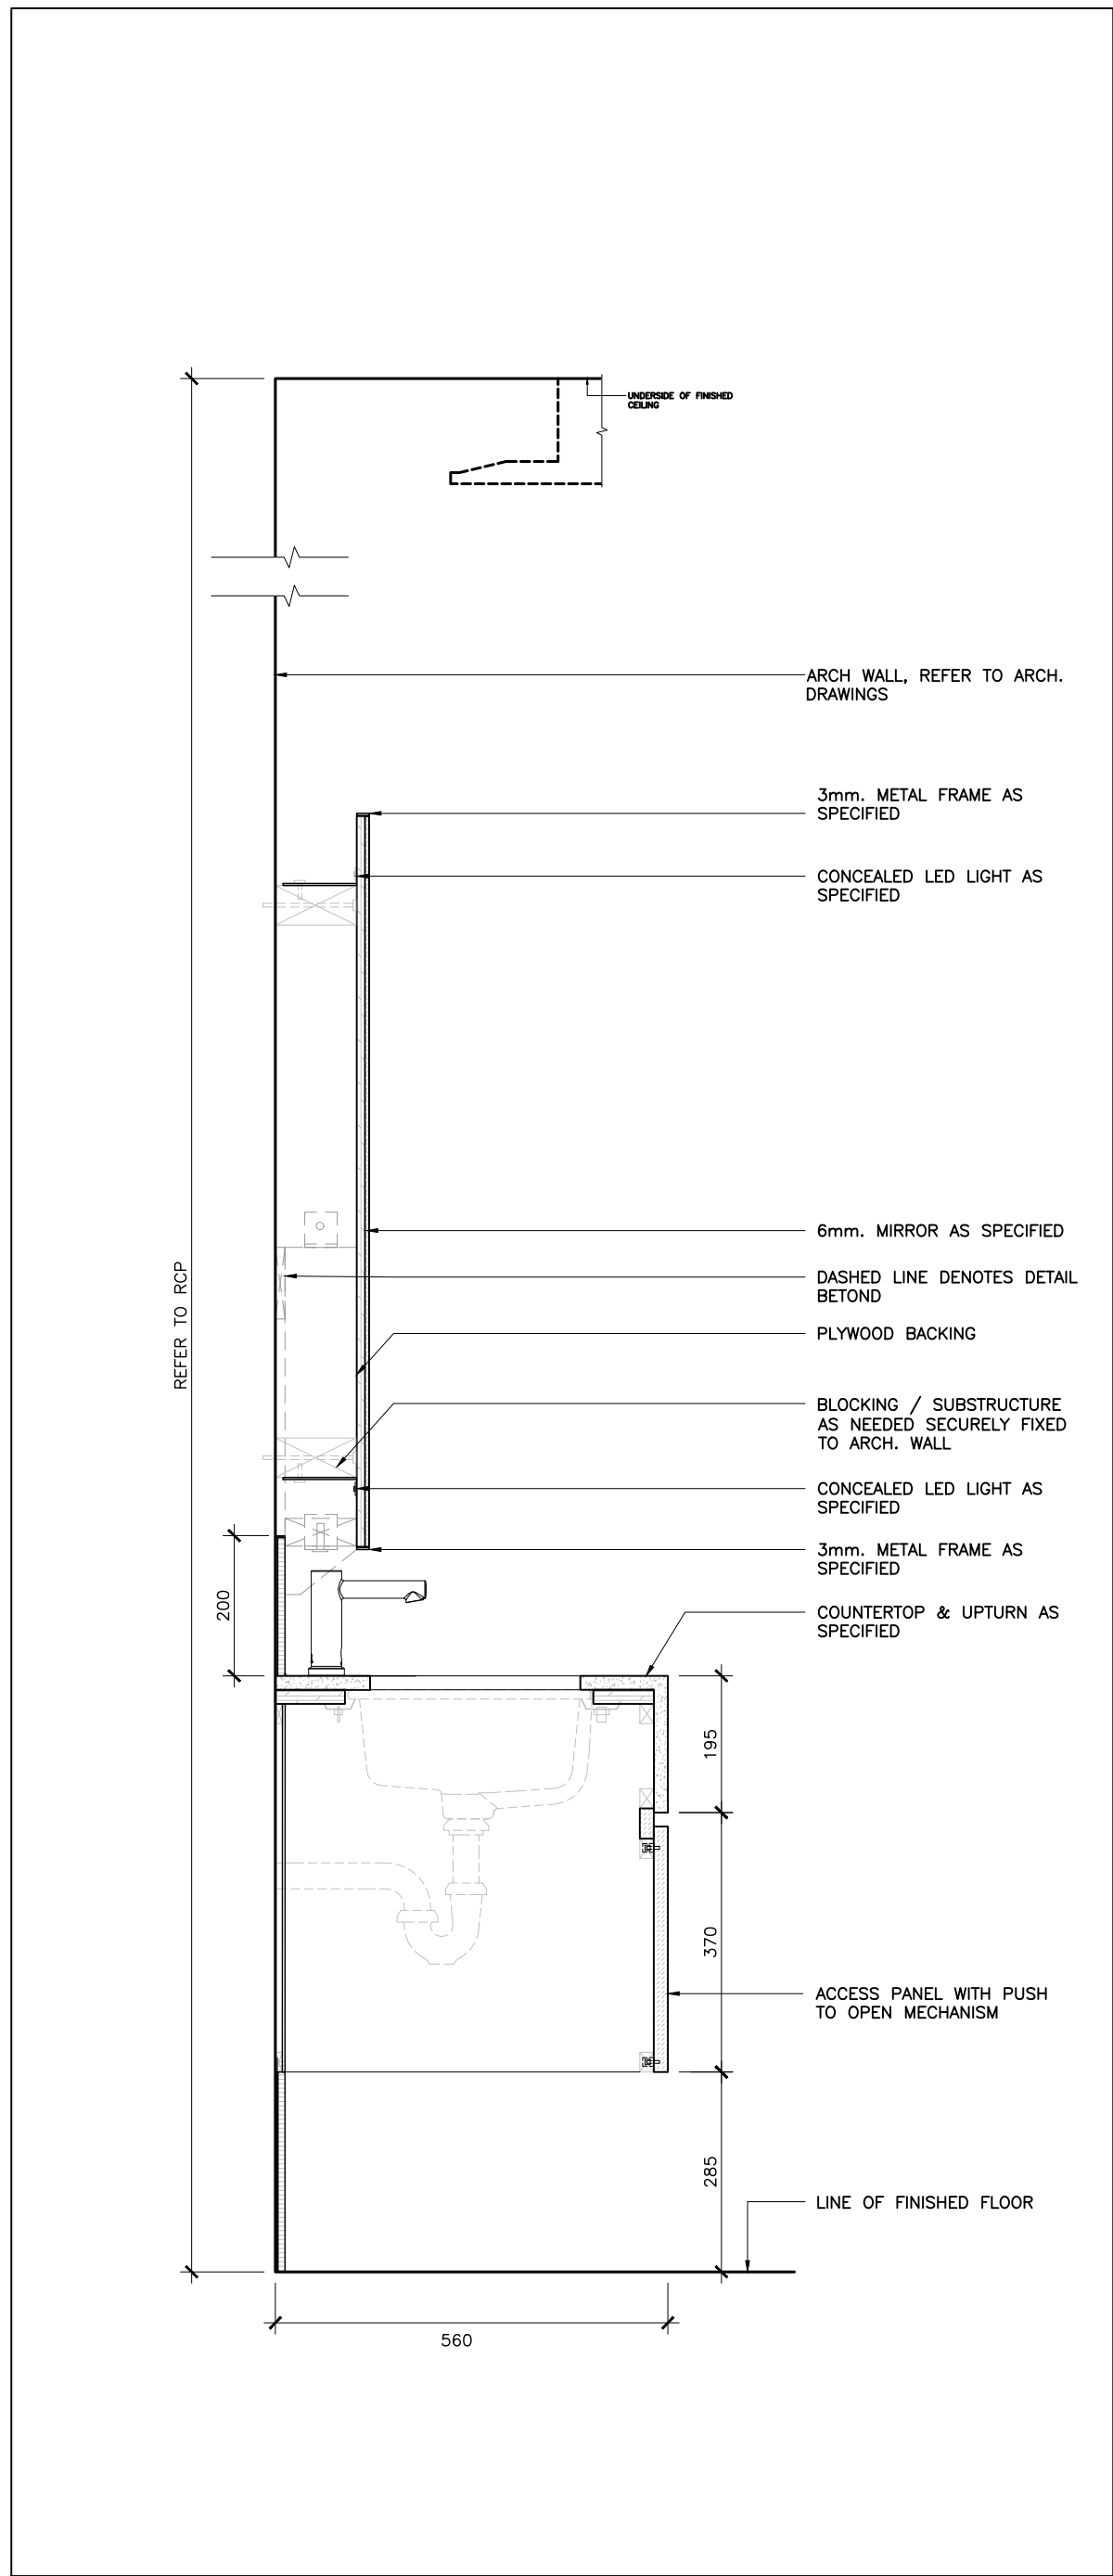


10 SECTION
TYP. VANITY SECTION @ SINK
ID3.1.1 SCALE: 1:10

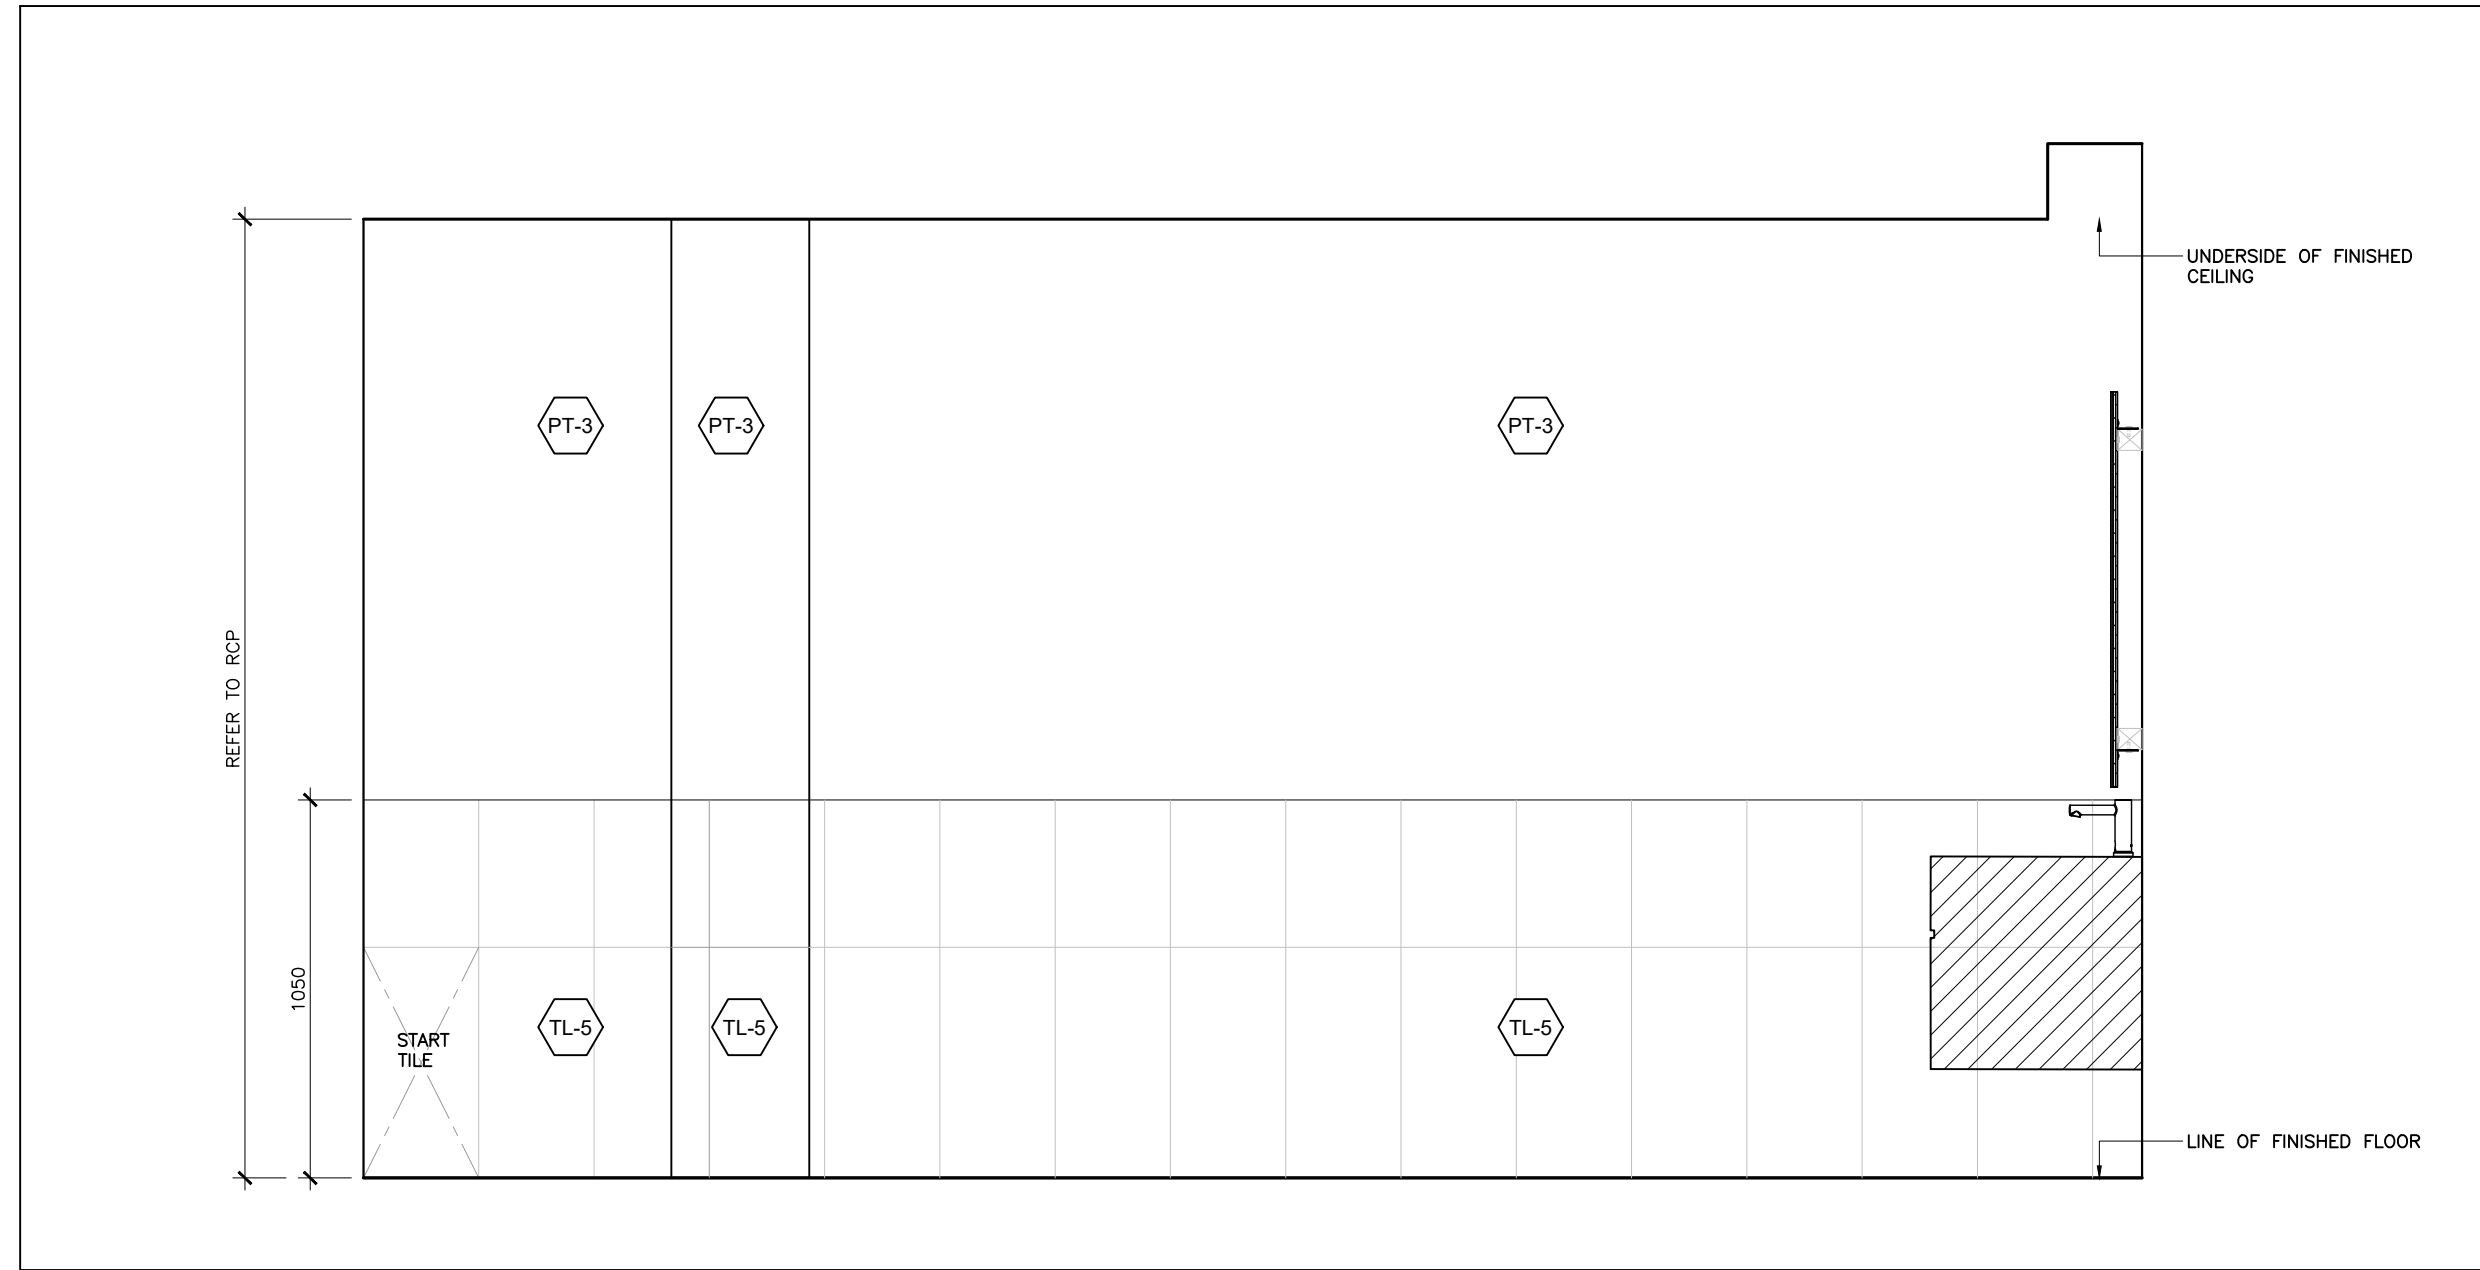


08 ELEVATION
WOMEN'S WASHROOM
ID3.1.1 SCALE: 1:20

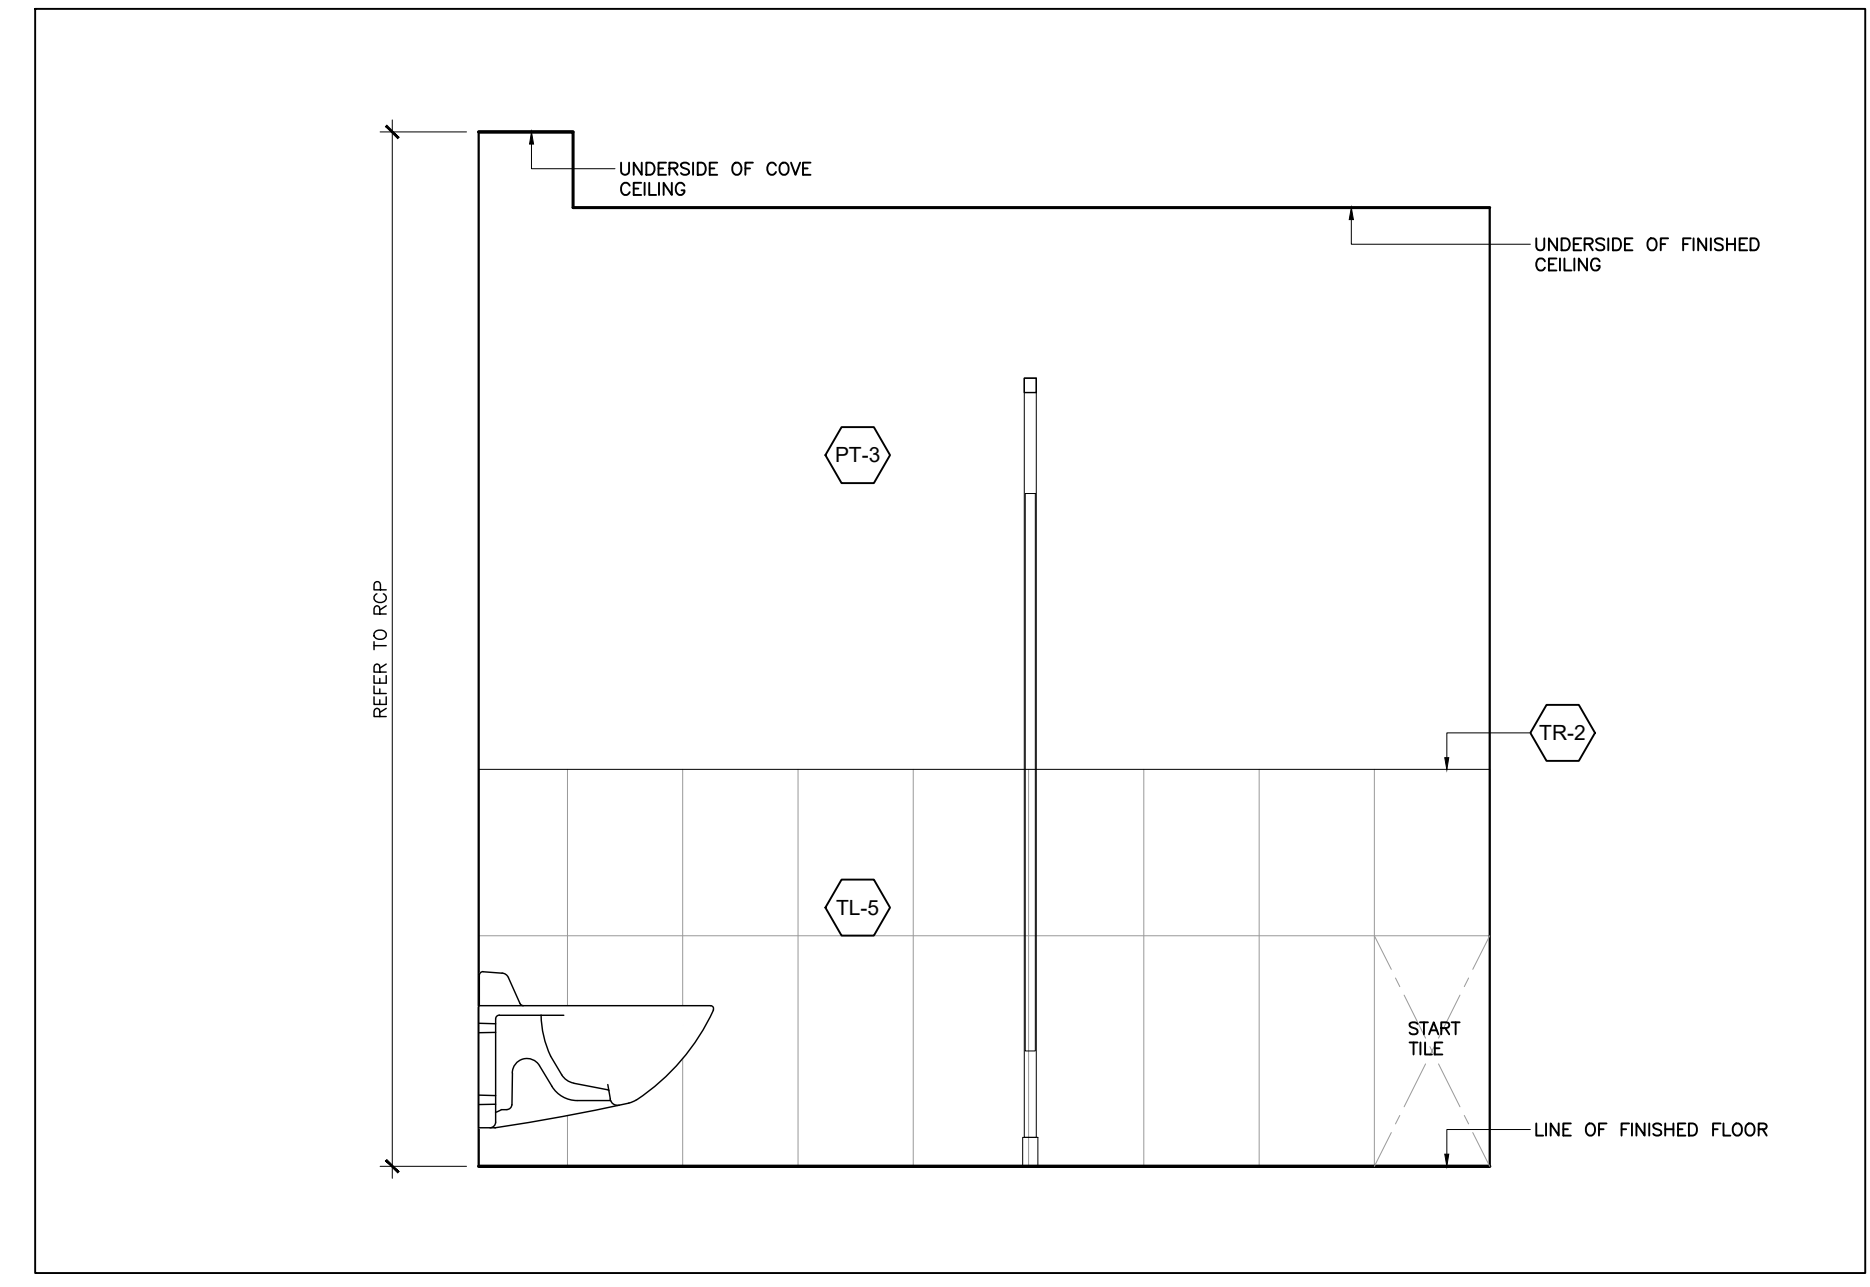


09 ELEVATION
WOMEN'S WASHROOM
ID3.1.1 SCALE: 1:20

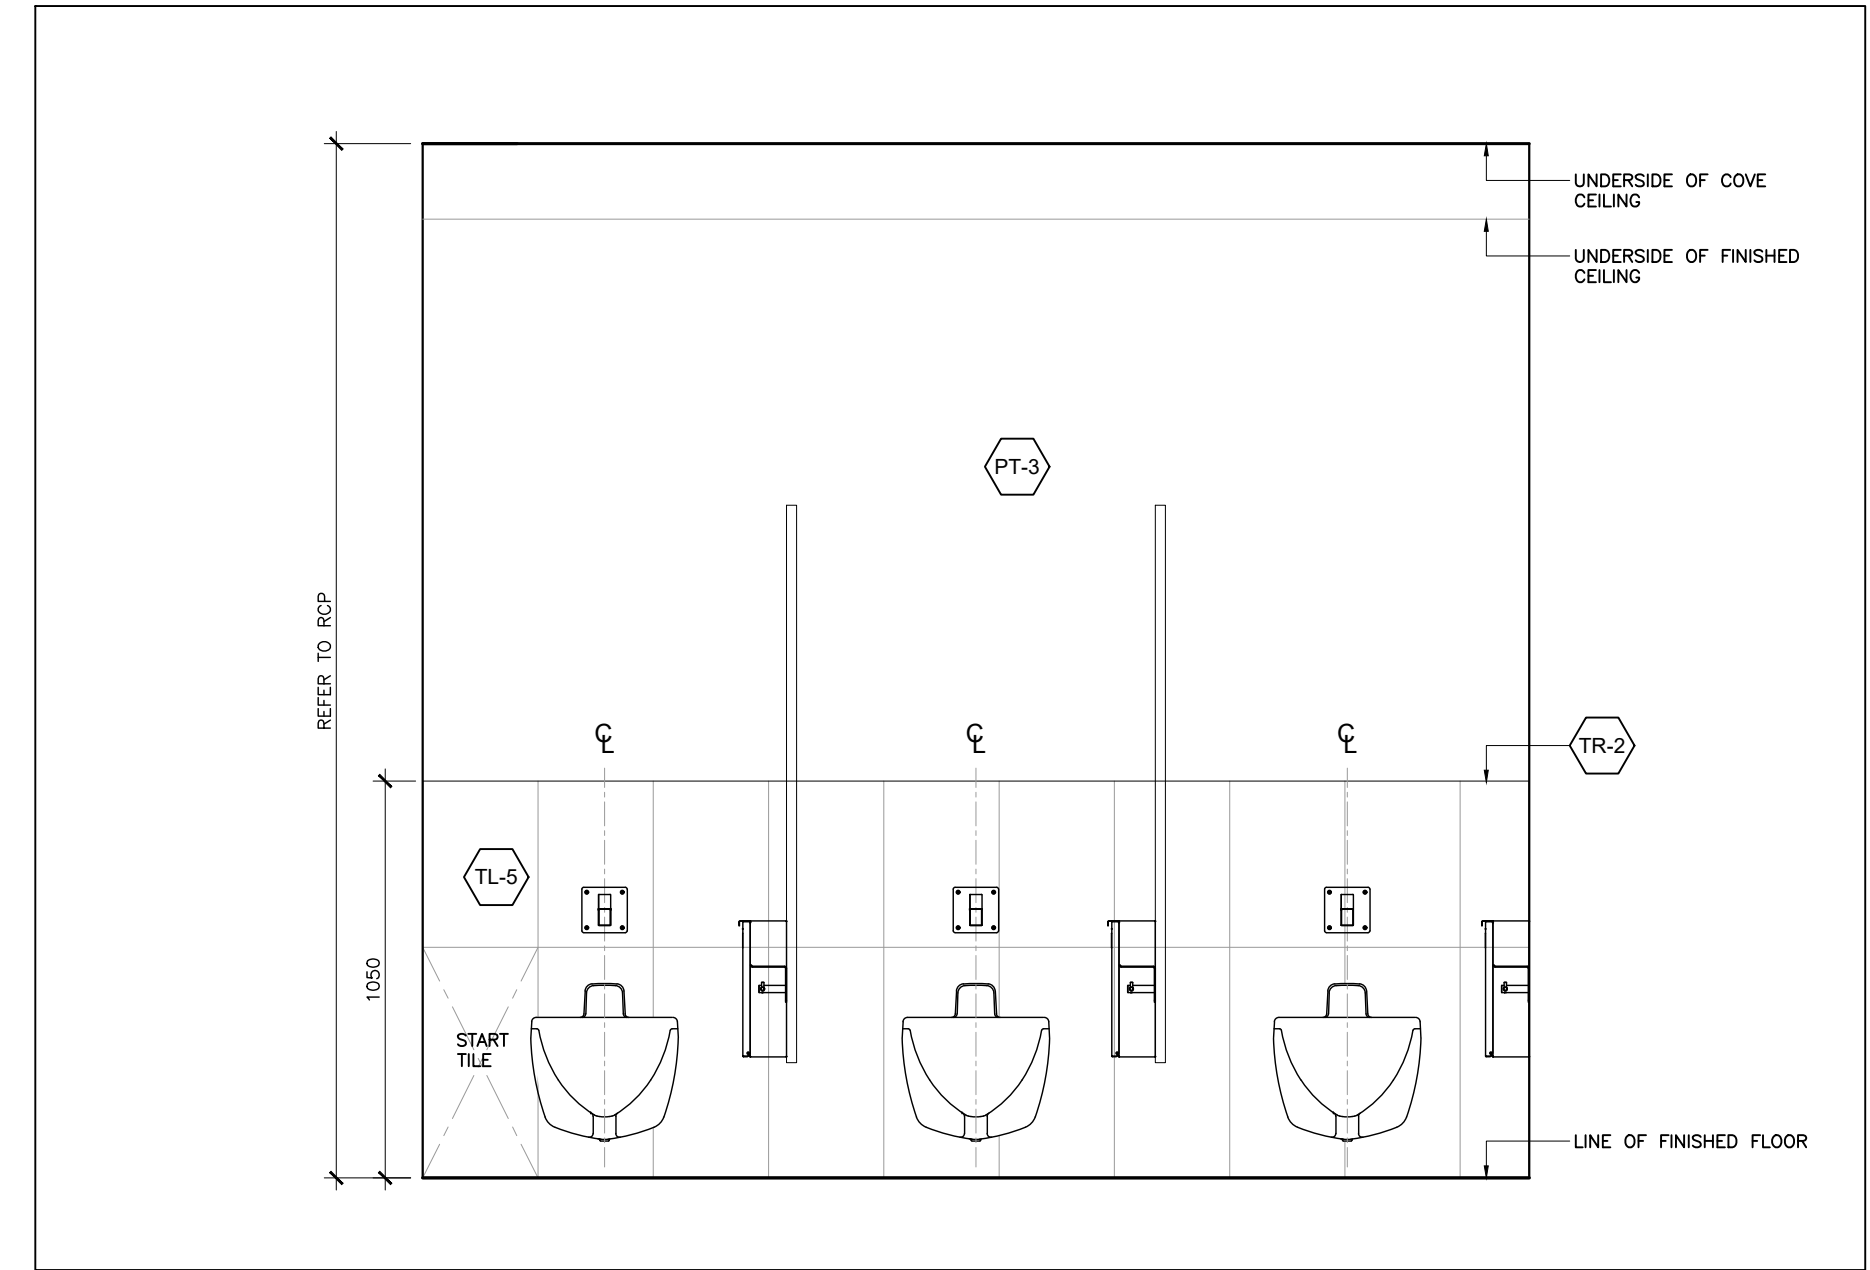


07 ELEVATION
MEN'S AND WOMEN'S WASHROOM
ID3.1.1 SCALE: 1:20

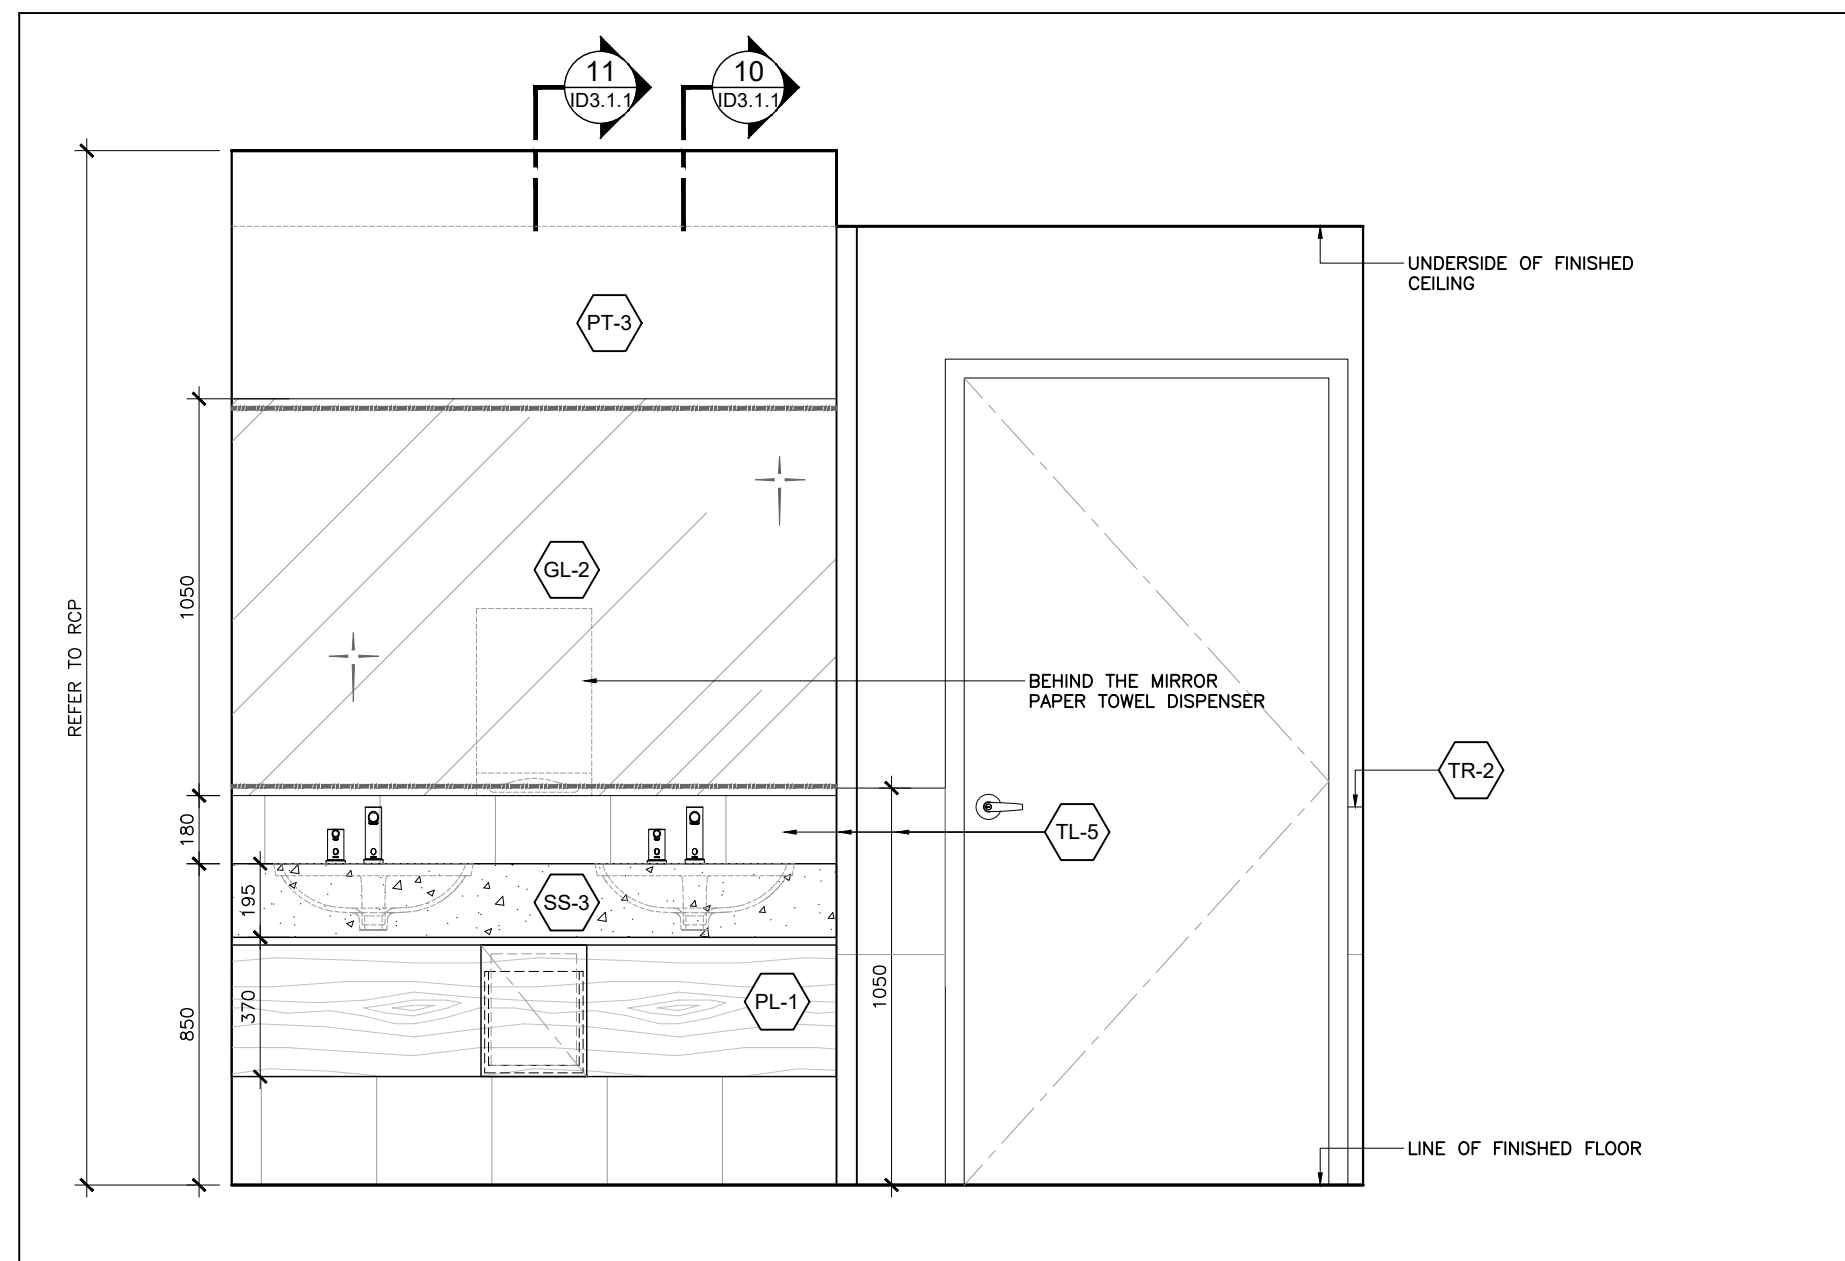


06 ELEVATION
TYP. WASHROOM
ID3.1.1 SCALE: 1:20

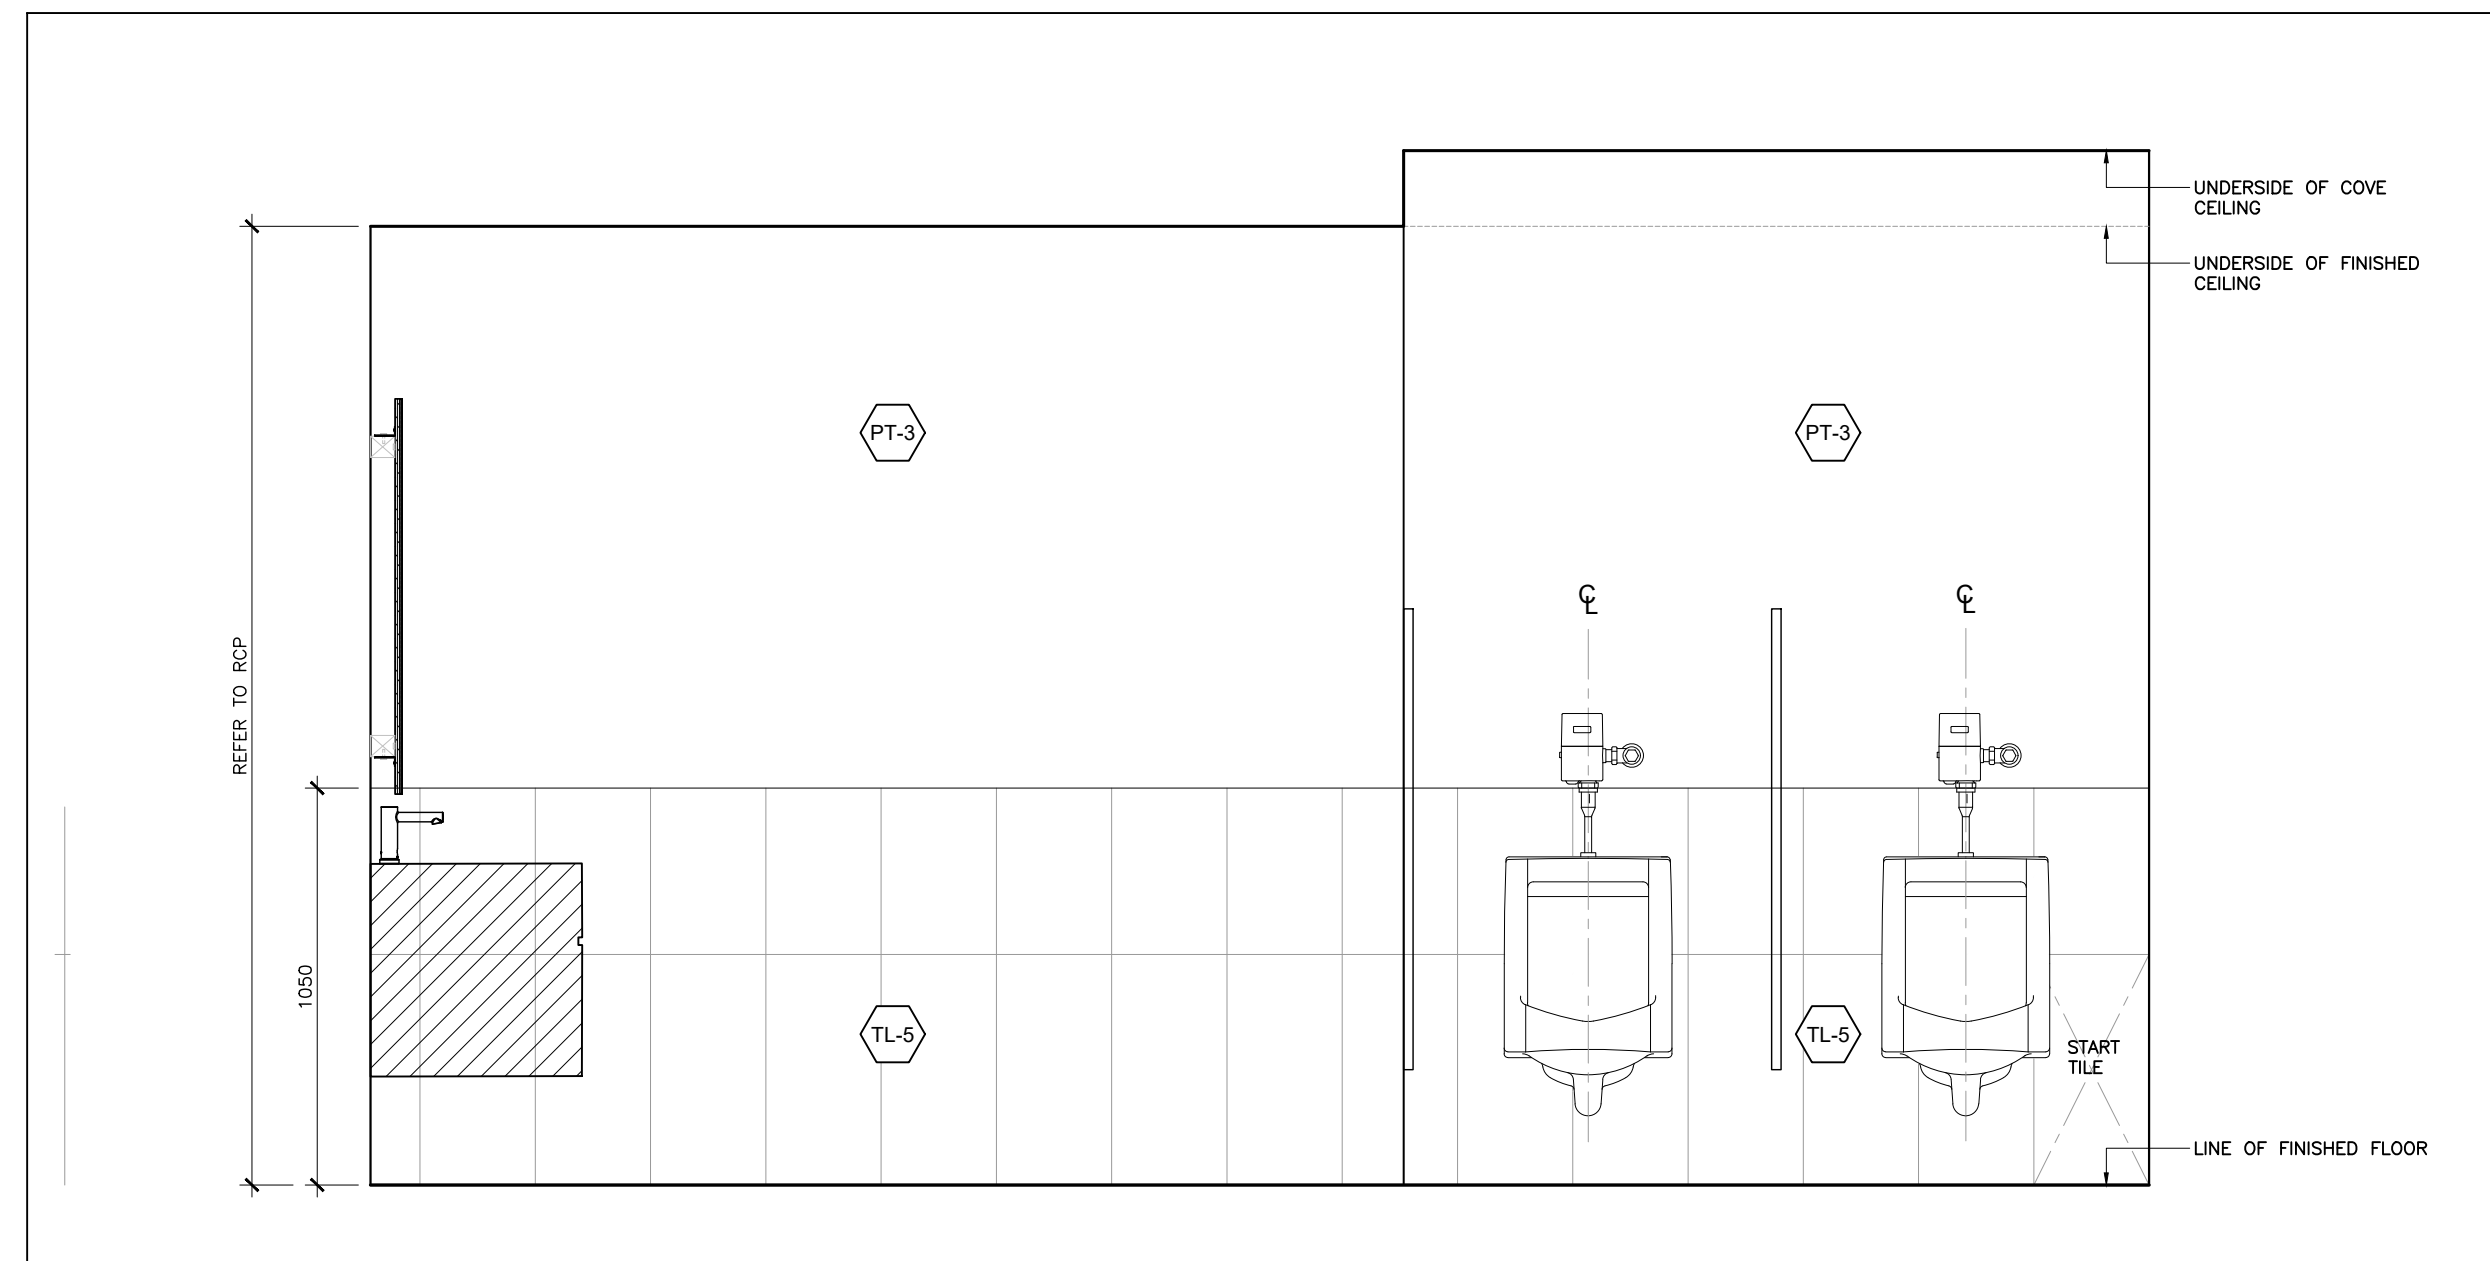


05 ELEVATION
MEN'S WASHROOM
ID3.1.1 SCALE: 1:20

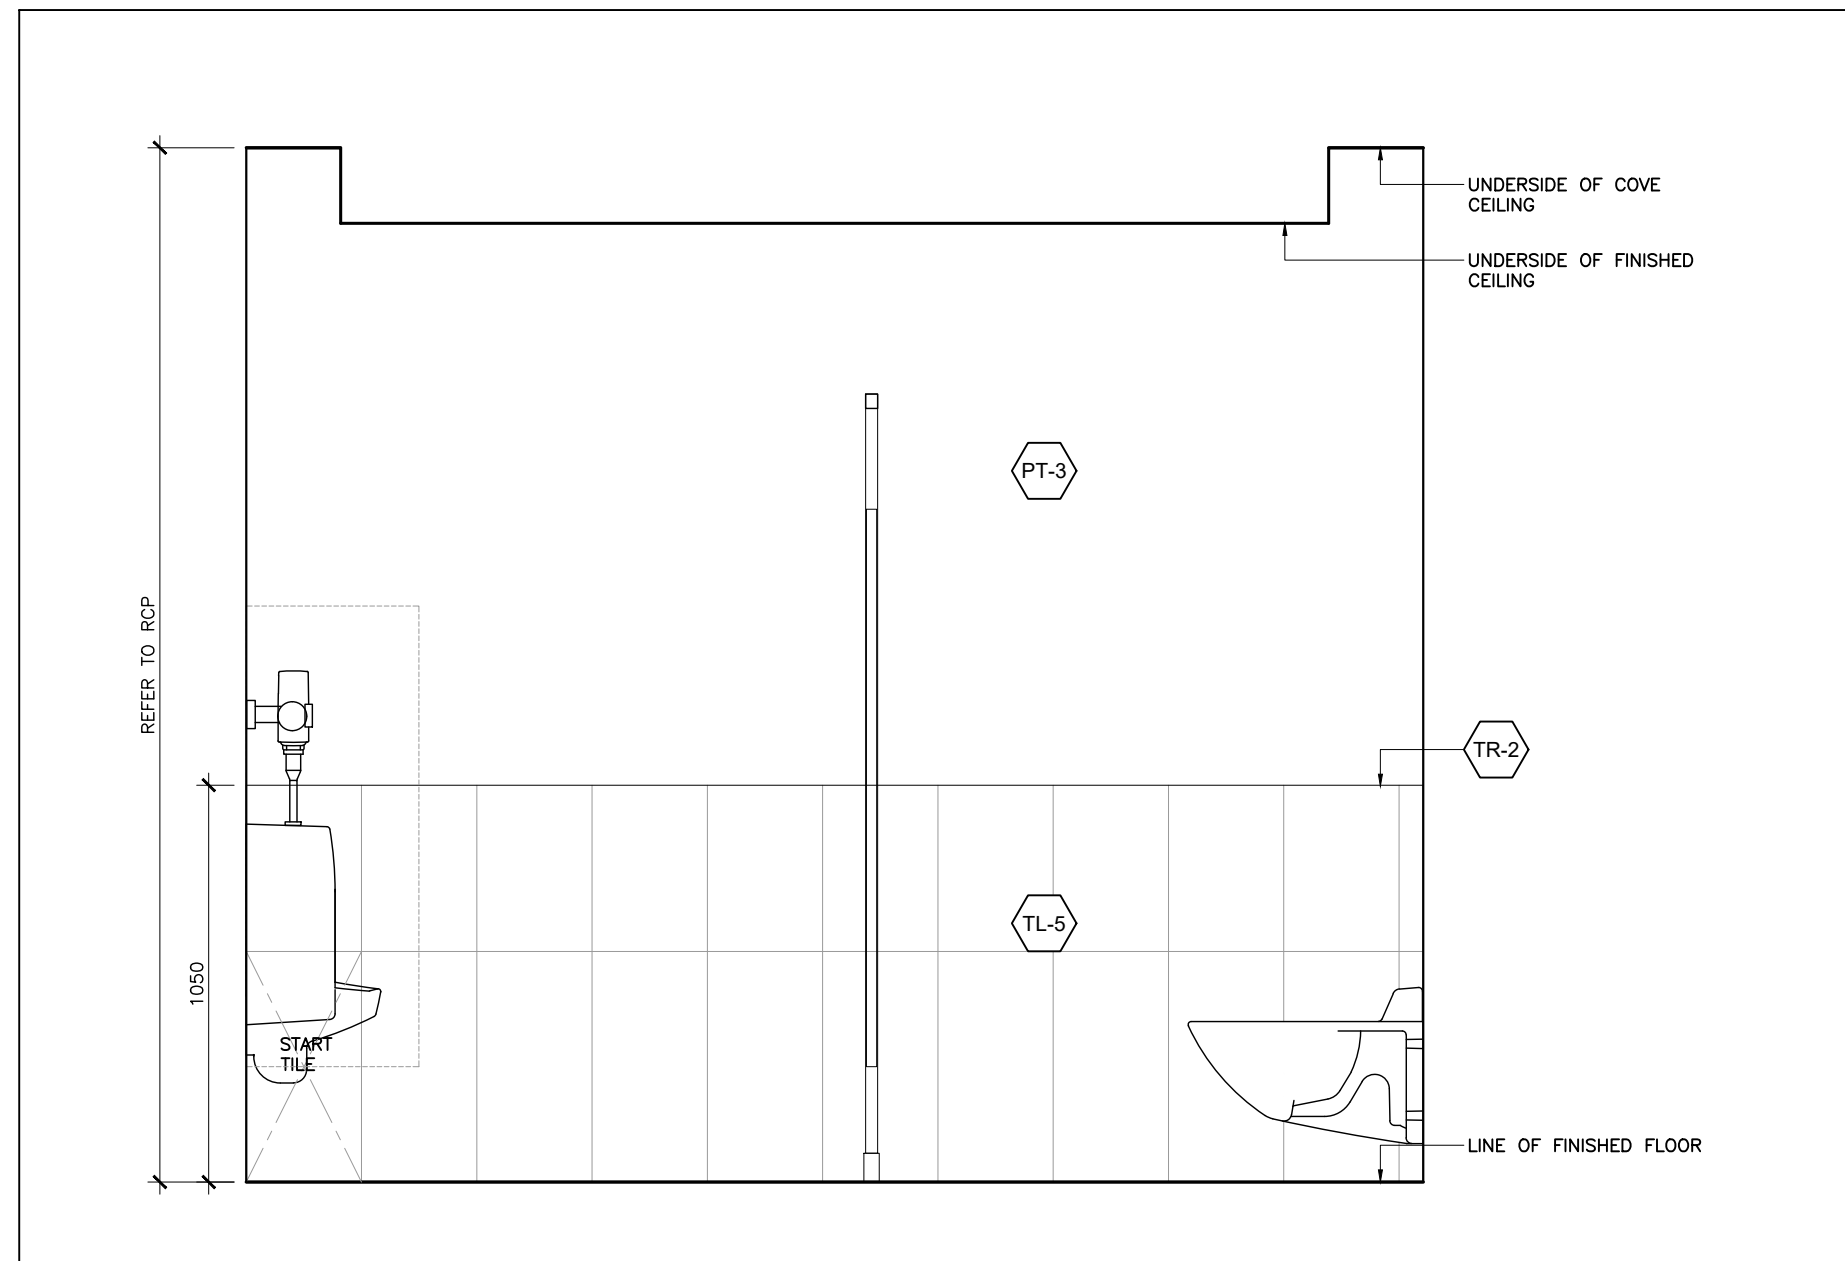


04 ELEVATION
MEN'S WASHROOM
ID3.1.1 SCALE: 1:20

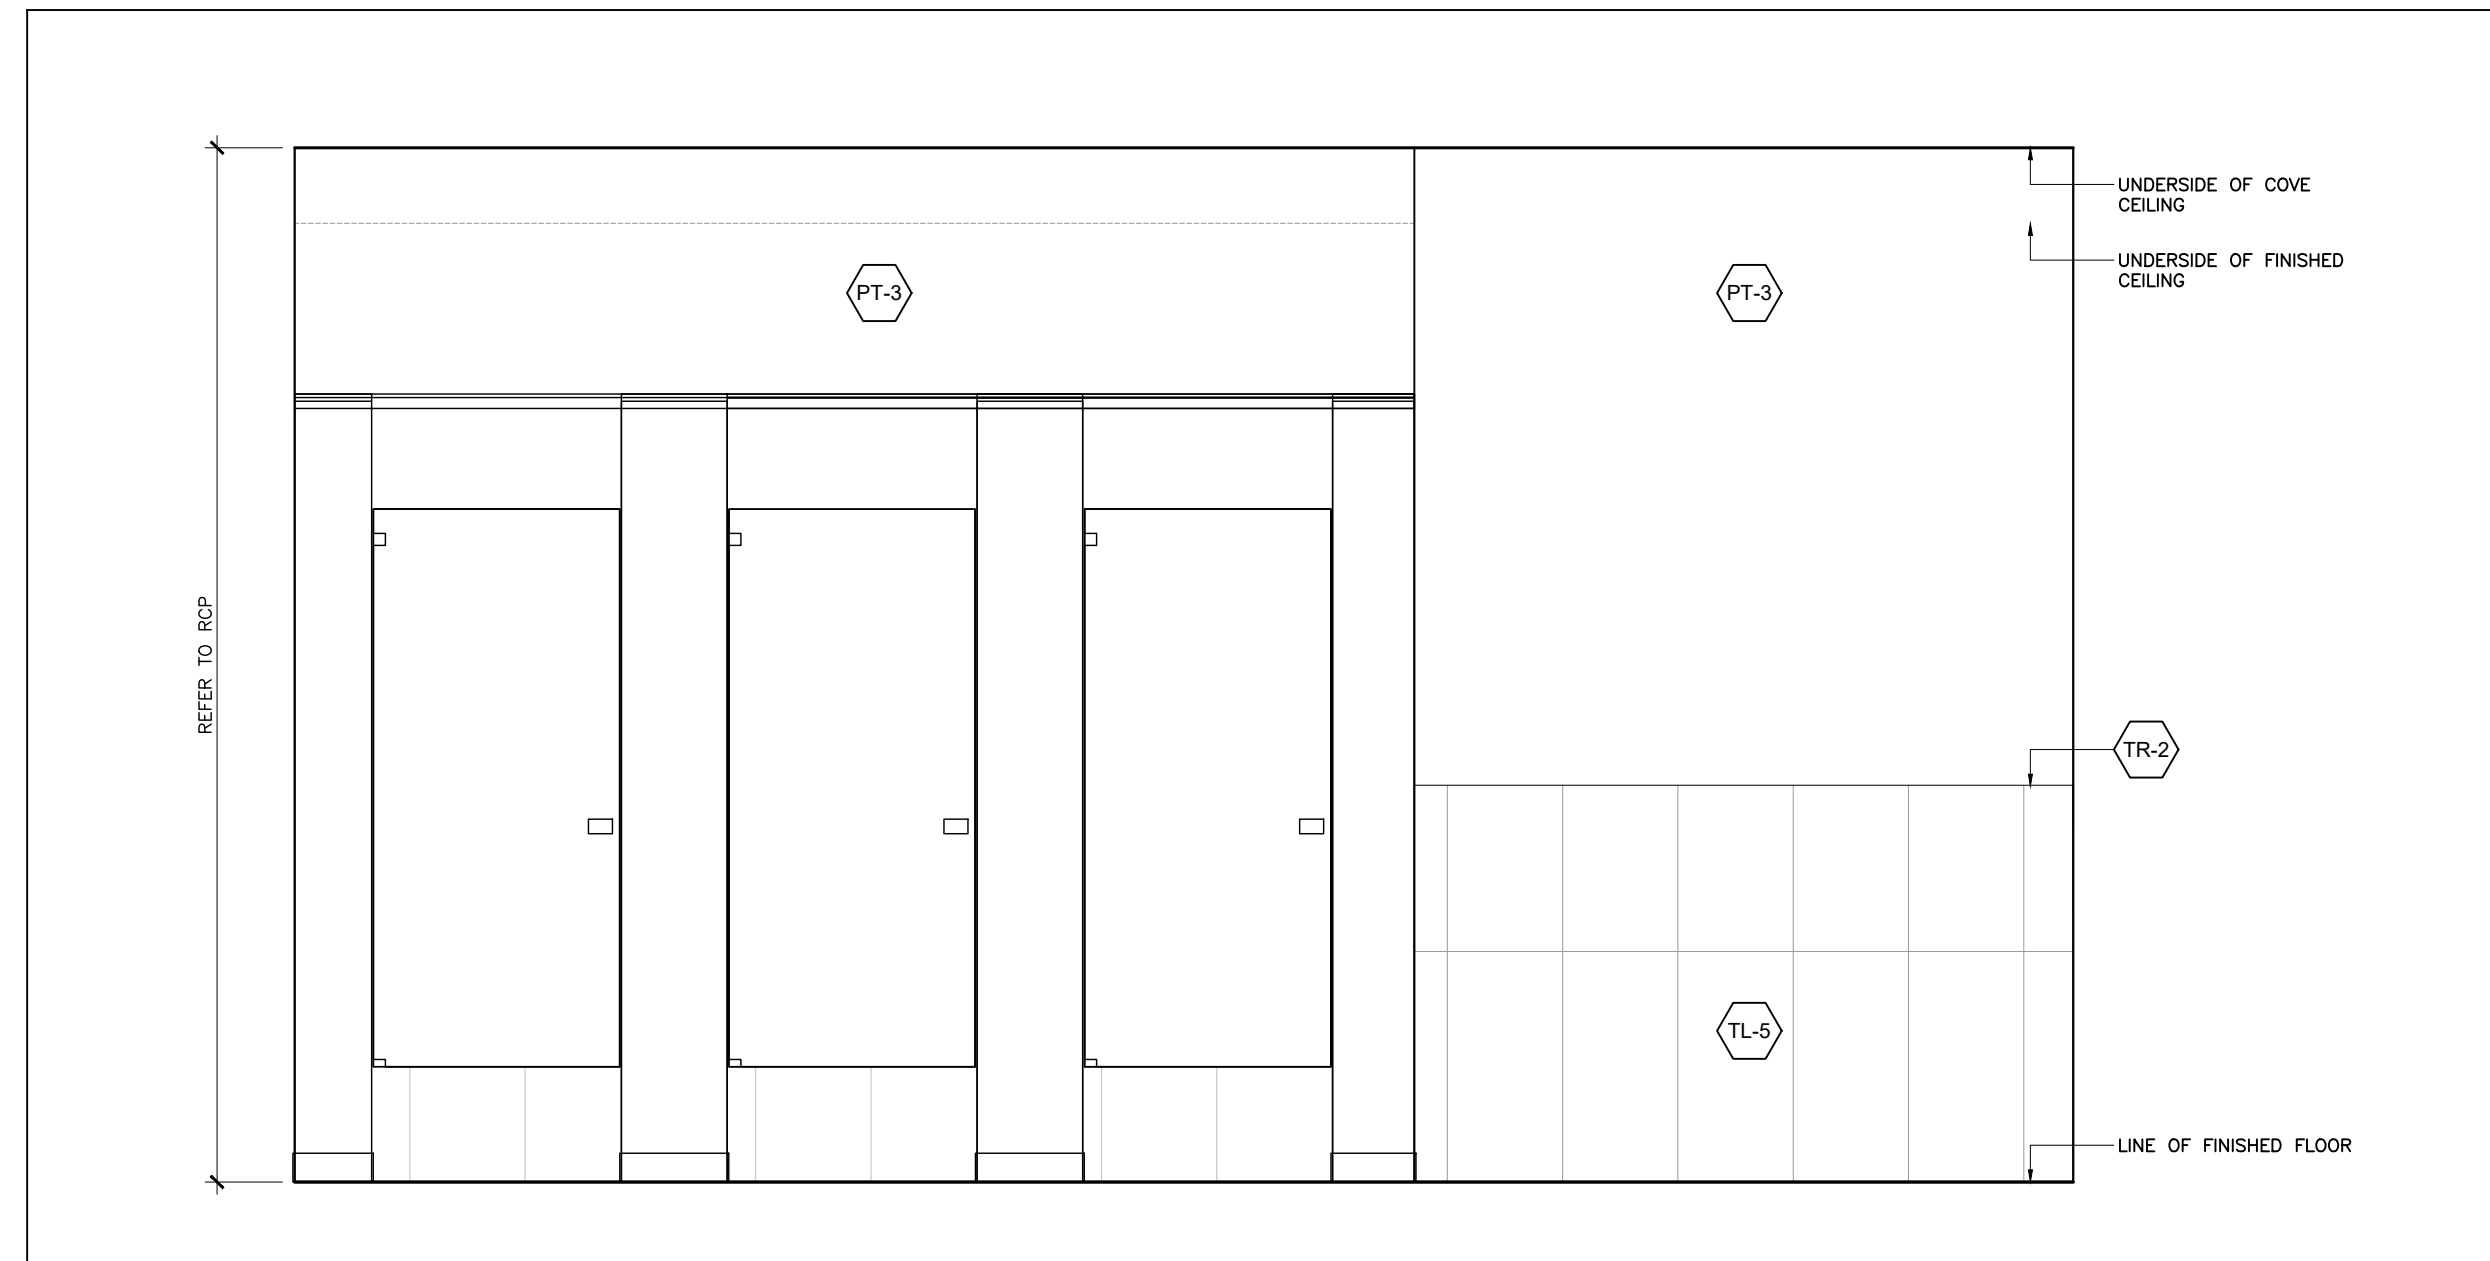

03 ELEVATION
TYP. WASHROOM
ID3.1.1 SCALE: 1:20

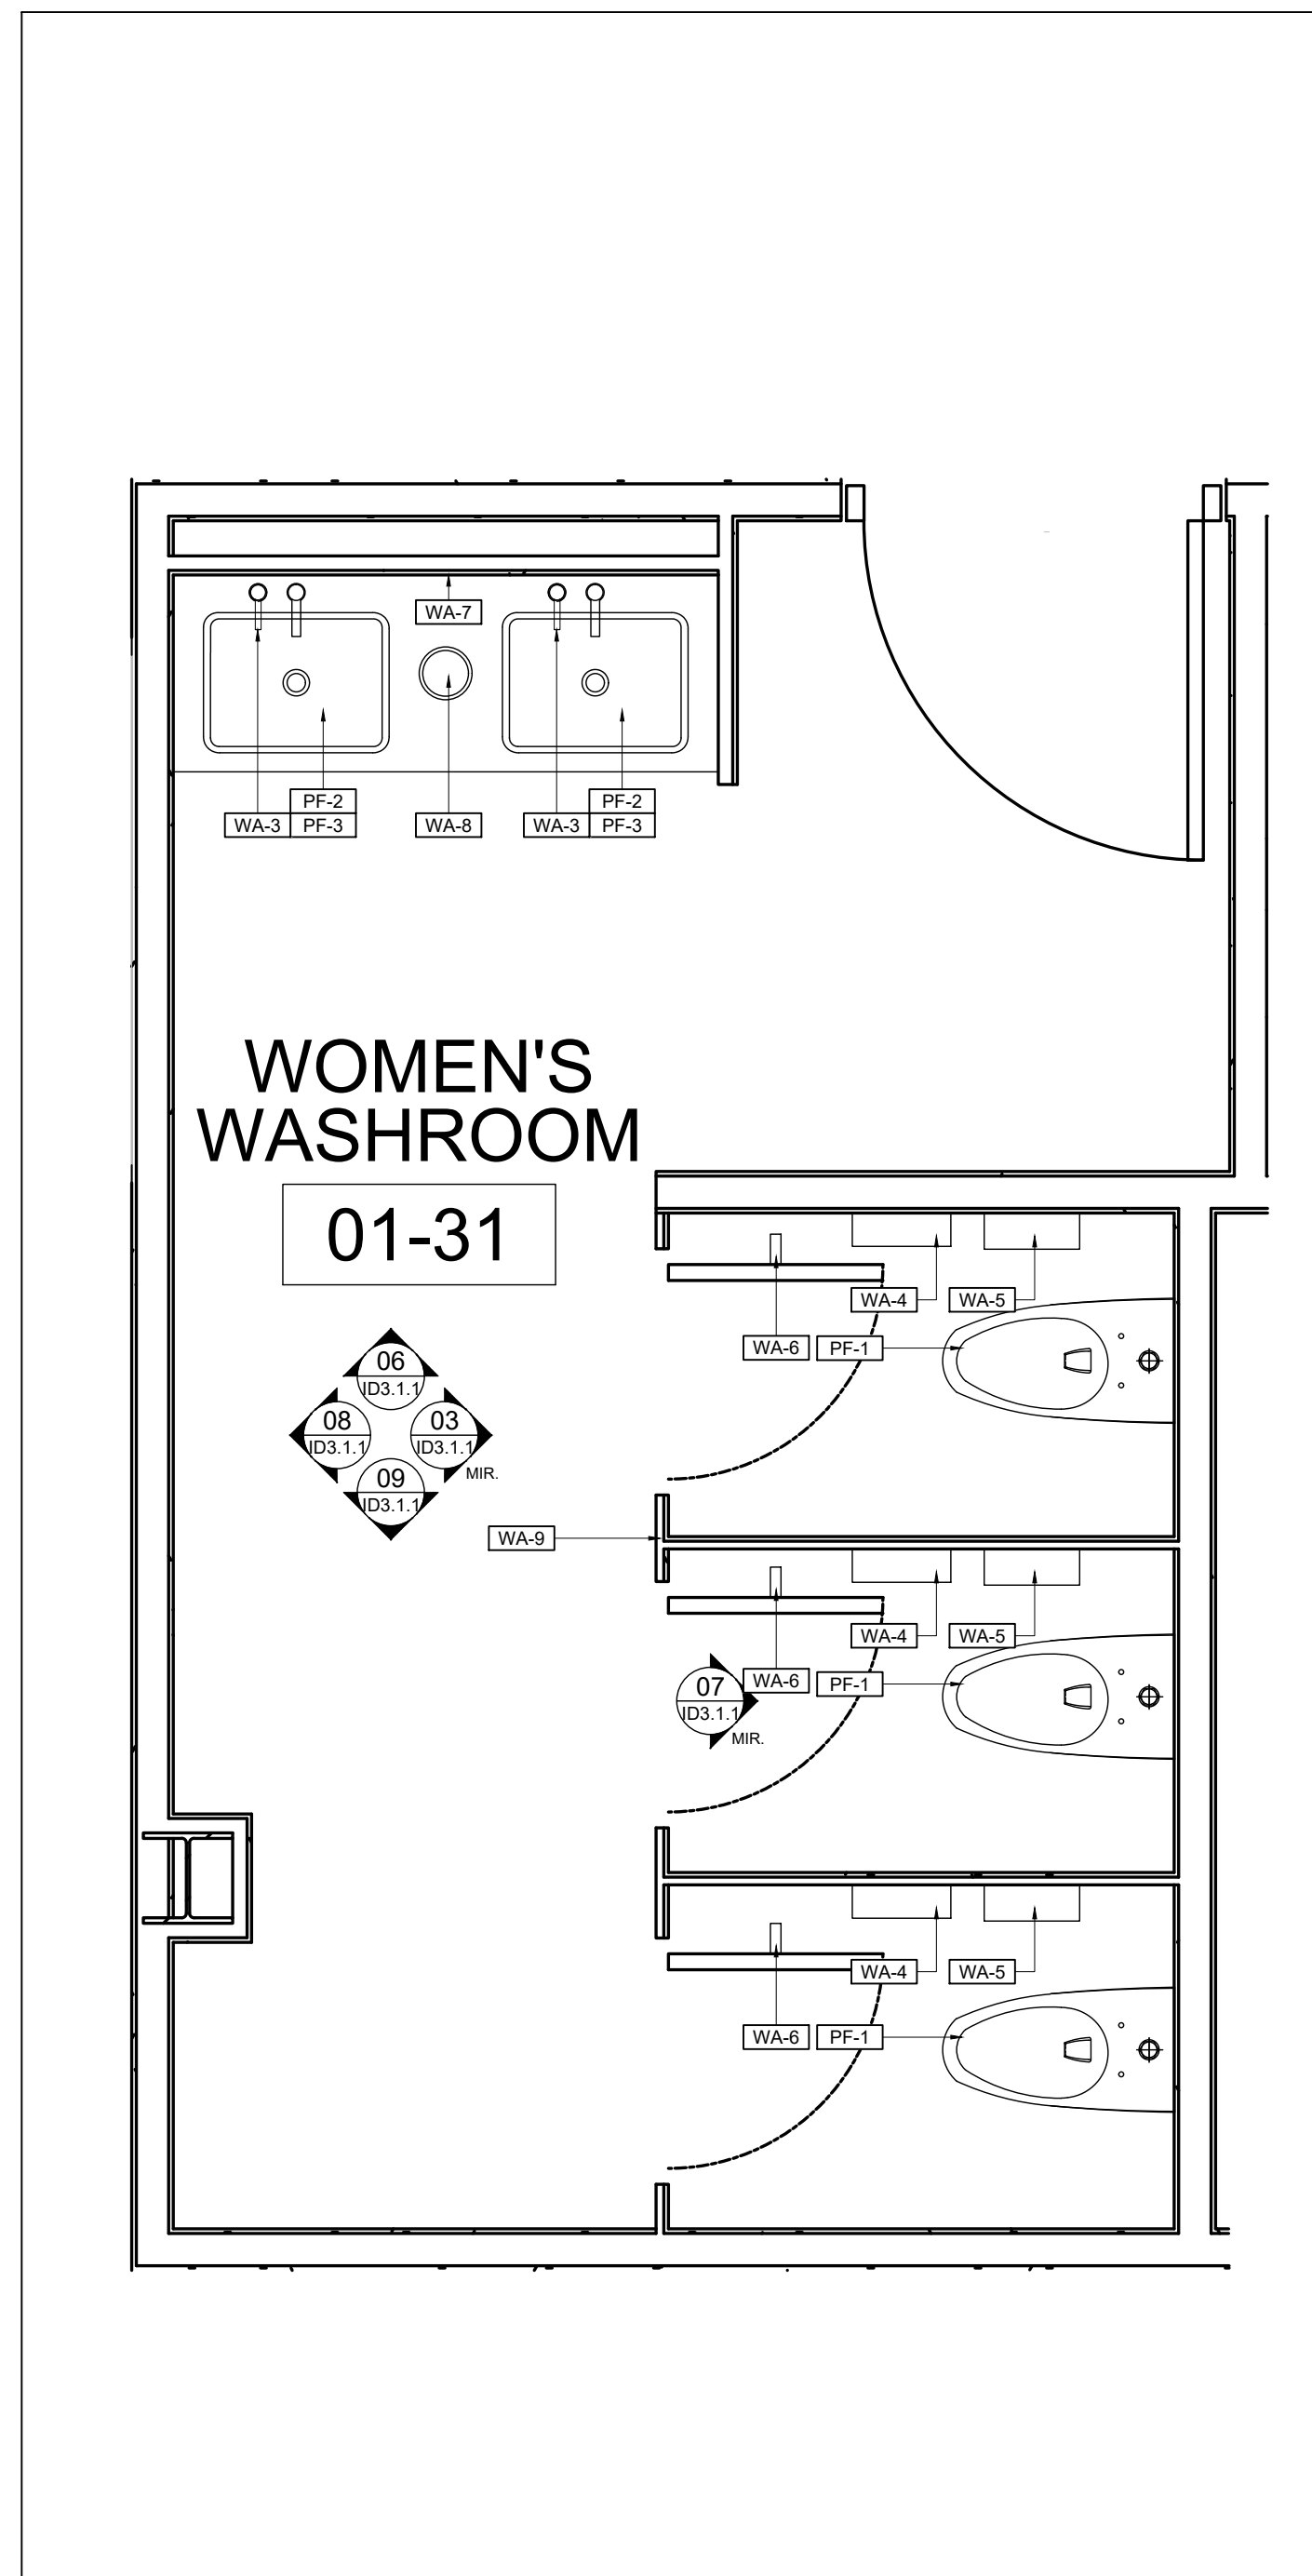

02 PLAN
WOMEN'S WASHROOM
ID3.1.1 SCALE: 1:20

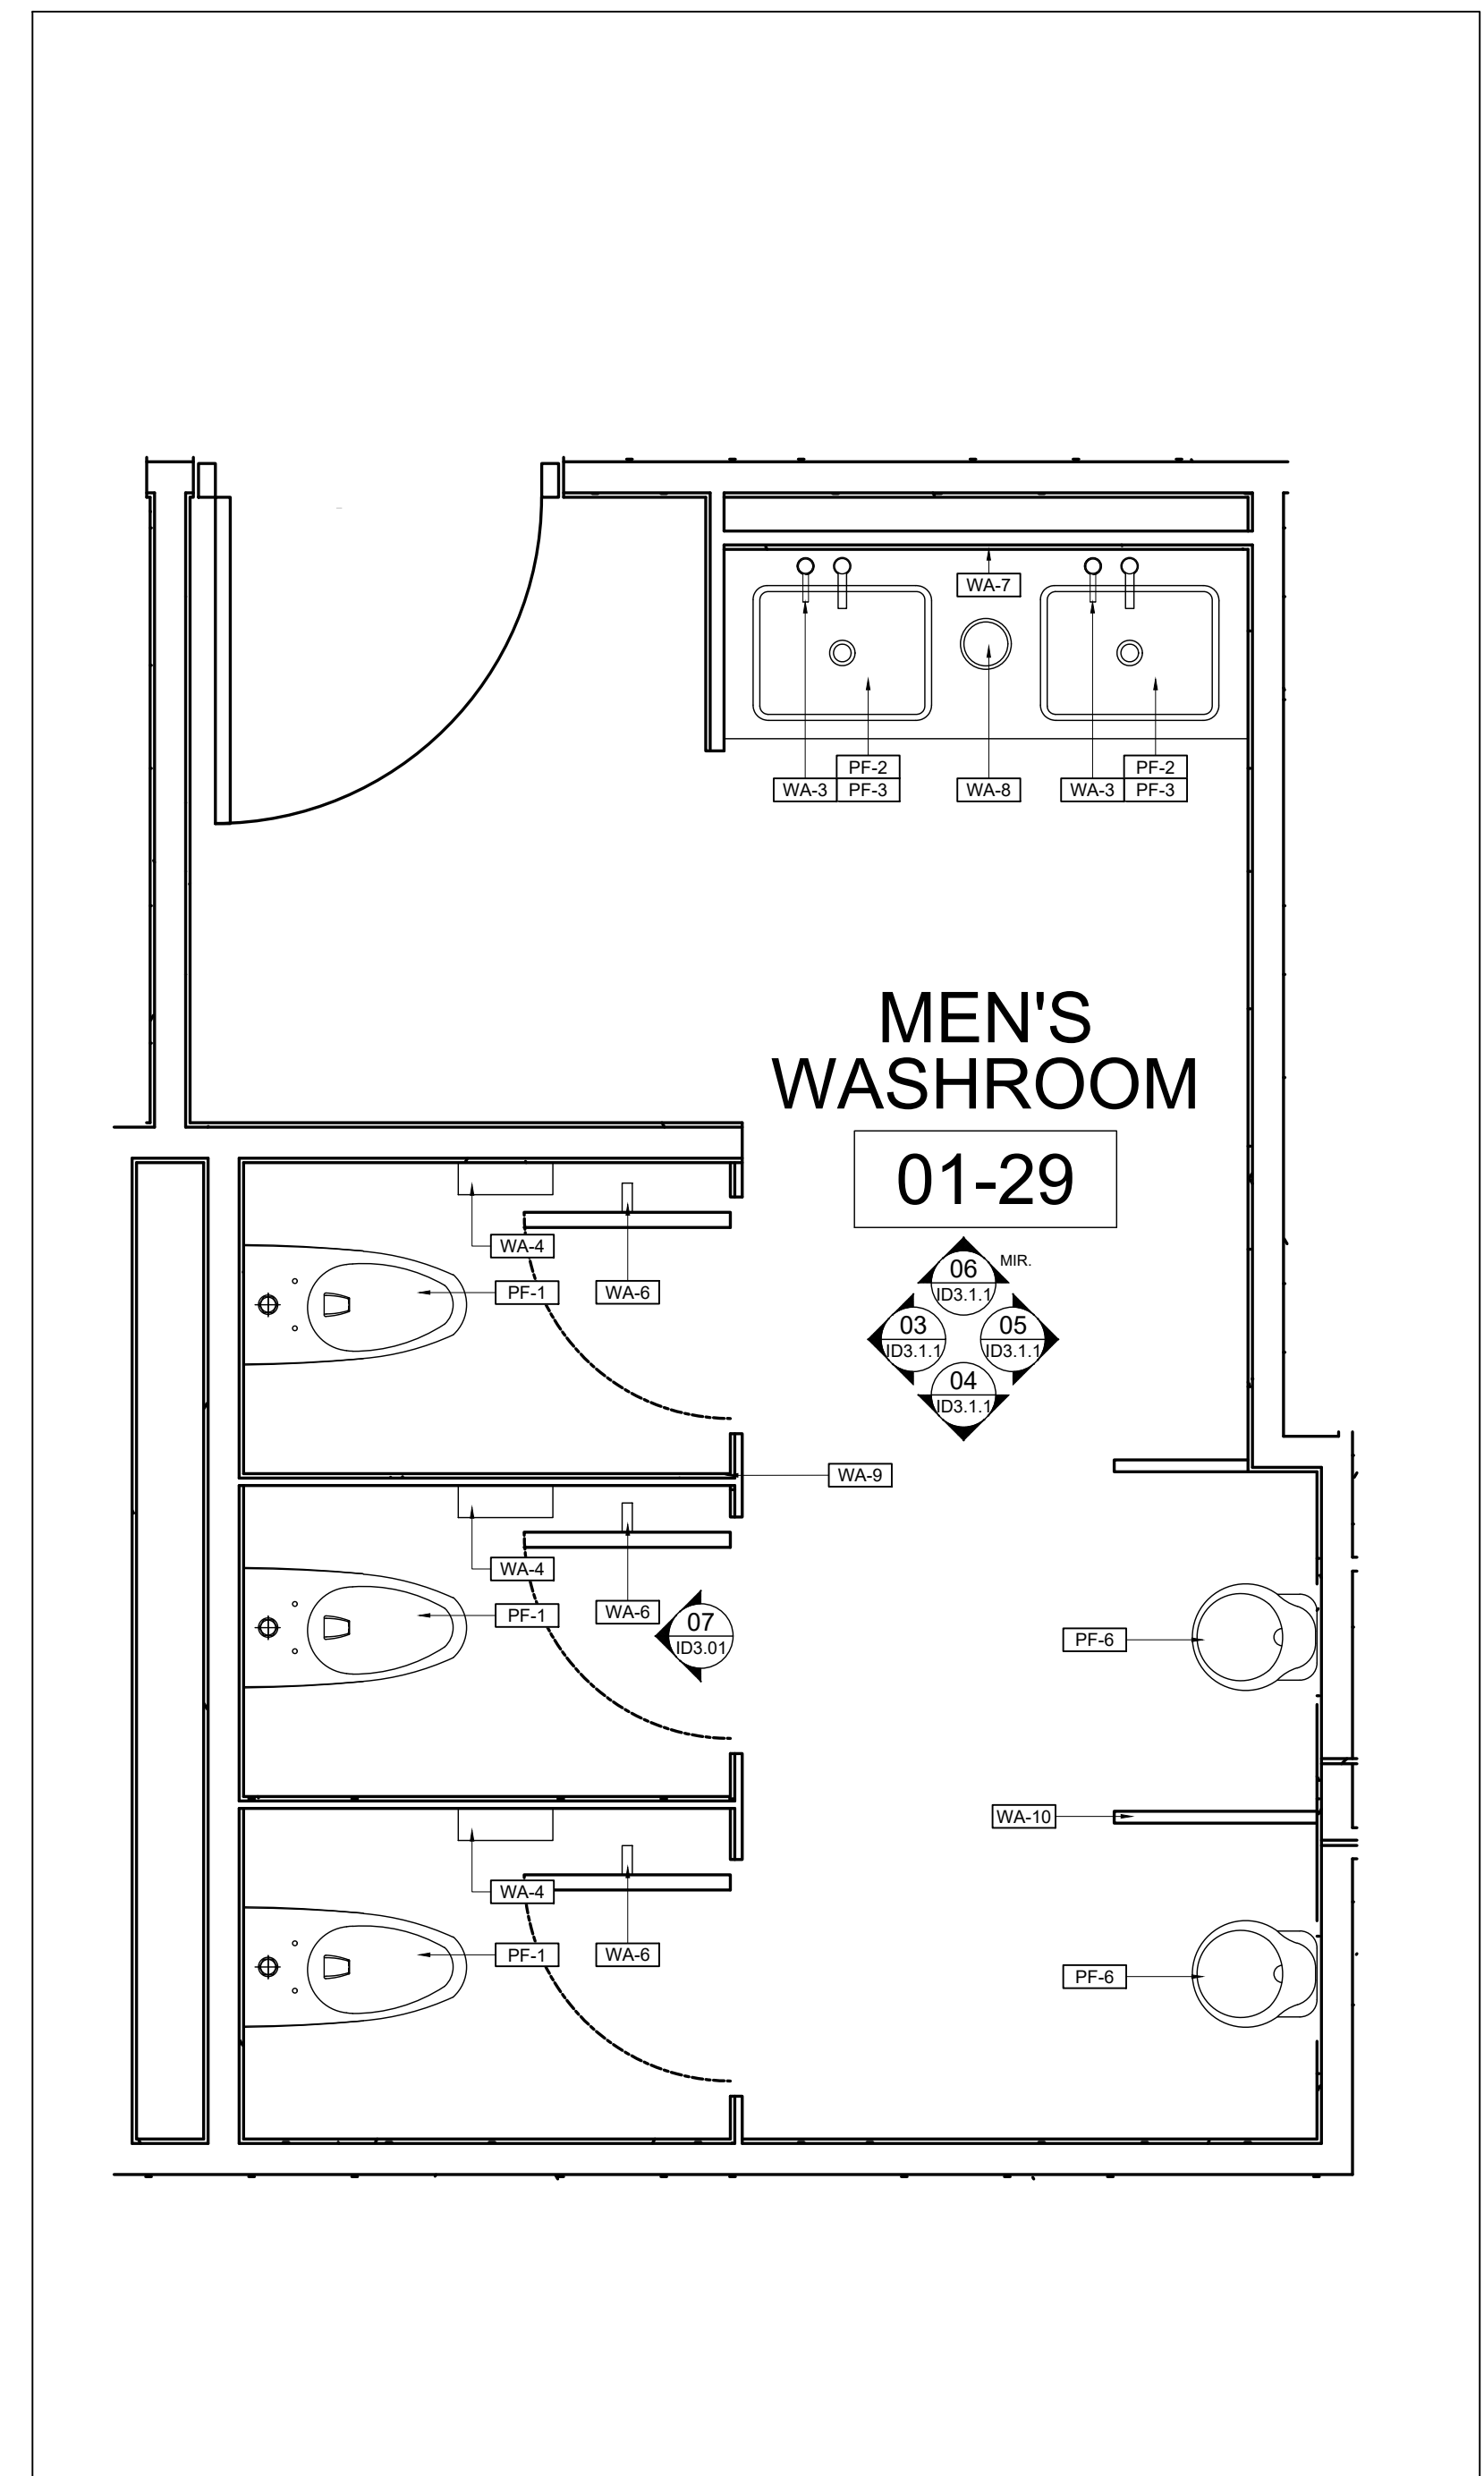

01 PLAN
MEN'S WASHROOM
ID3.1.1 SCALE: 1:20

02 14 Aug 2023 Issued For 100% Tender
01 12 July 2023 Issued For 75% Tender
No. Date Issued
Issue:
Project:
AL-RAHMAH MOSQUE

4721 PALLADIUM WAY,
BURLINGTON, ONTARIO


Drawing Title:
WASHROOM DETAILS

©Figures3
Do not scale the drawings.
The Contractor and all Subcontractors shall verify all job site dimensions, all drawings, details & specifications. The contractor shall report any discrepancies, in writing, to Figures3 prior to commencing with any work.
All necessary samples, shop drawings of millwork or otherwise, shall be submitted to Figures3 for approval, prior to proceeding with any work.


Plot Date:
14 August 2023
Drawn by: MS & JH
Checked by: MH & FD
Project No.: 2022158
Scale: AS NOTED

FIGUR3
200 - 200 University Avenue
Toronto Ontario Canada M5H 3C8
T-416-363-6993 figures.com


Fig No.:
ID3.1.1

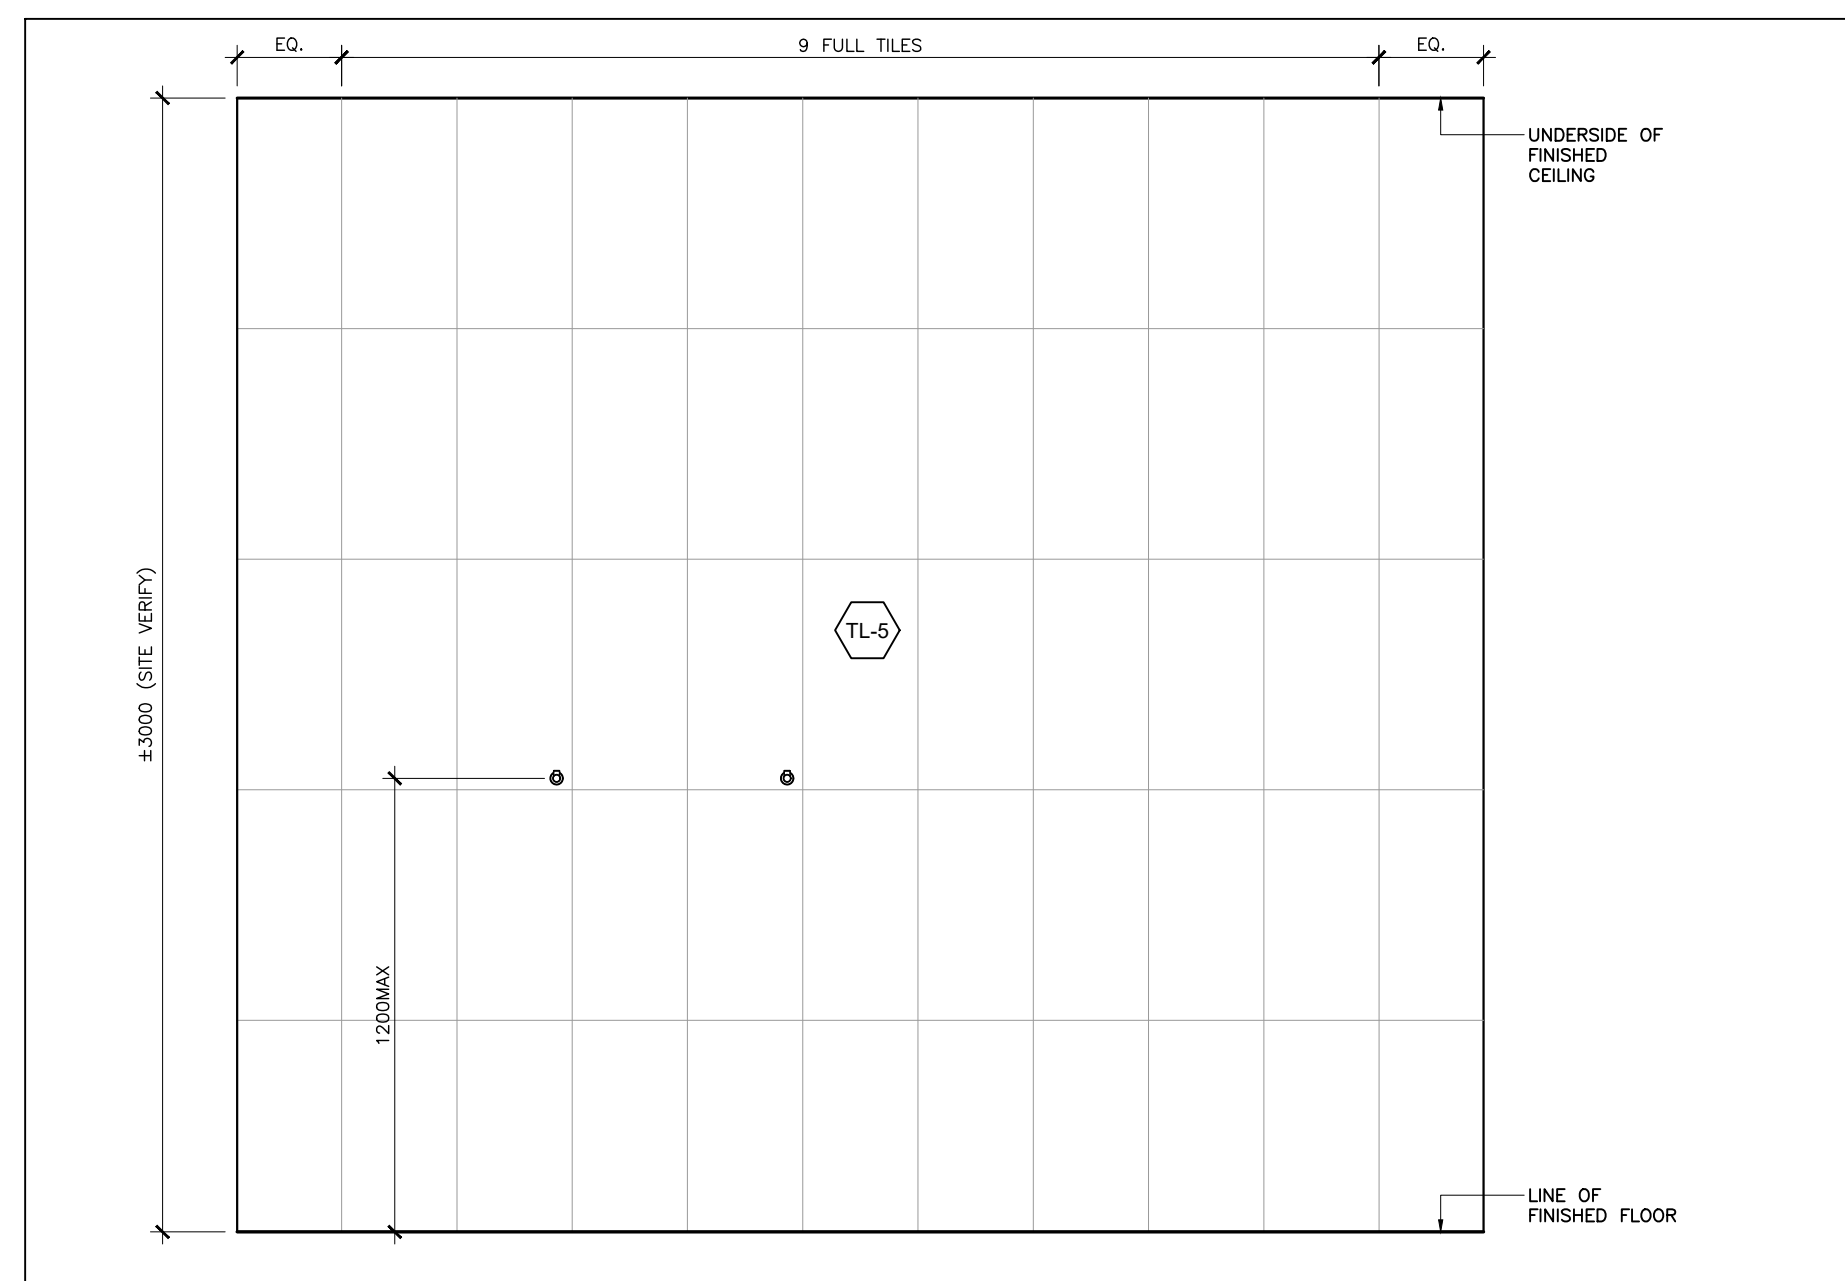


13 ELEVATION BARRIER FREE CHANGE ROOM
ID3.1.2 SCALE: 1:20

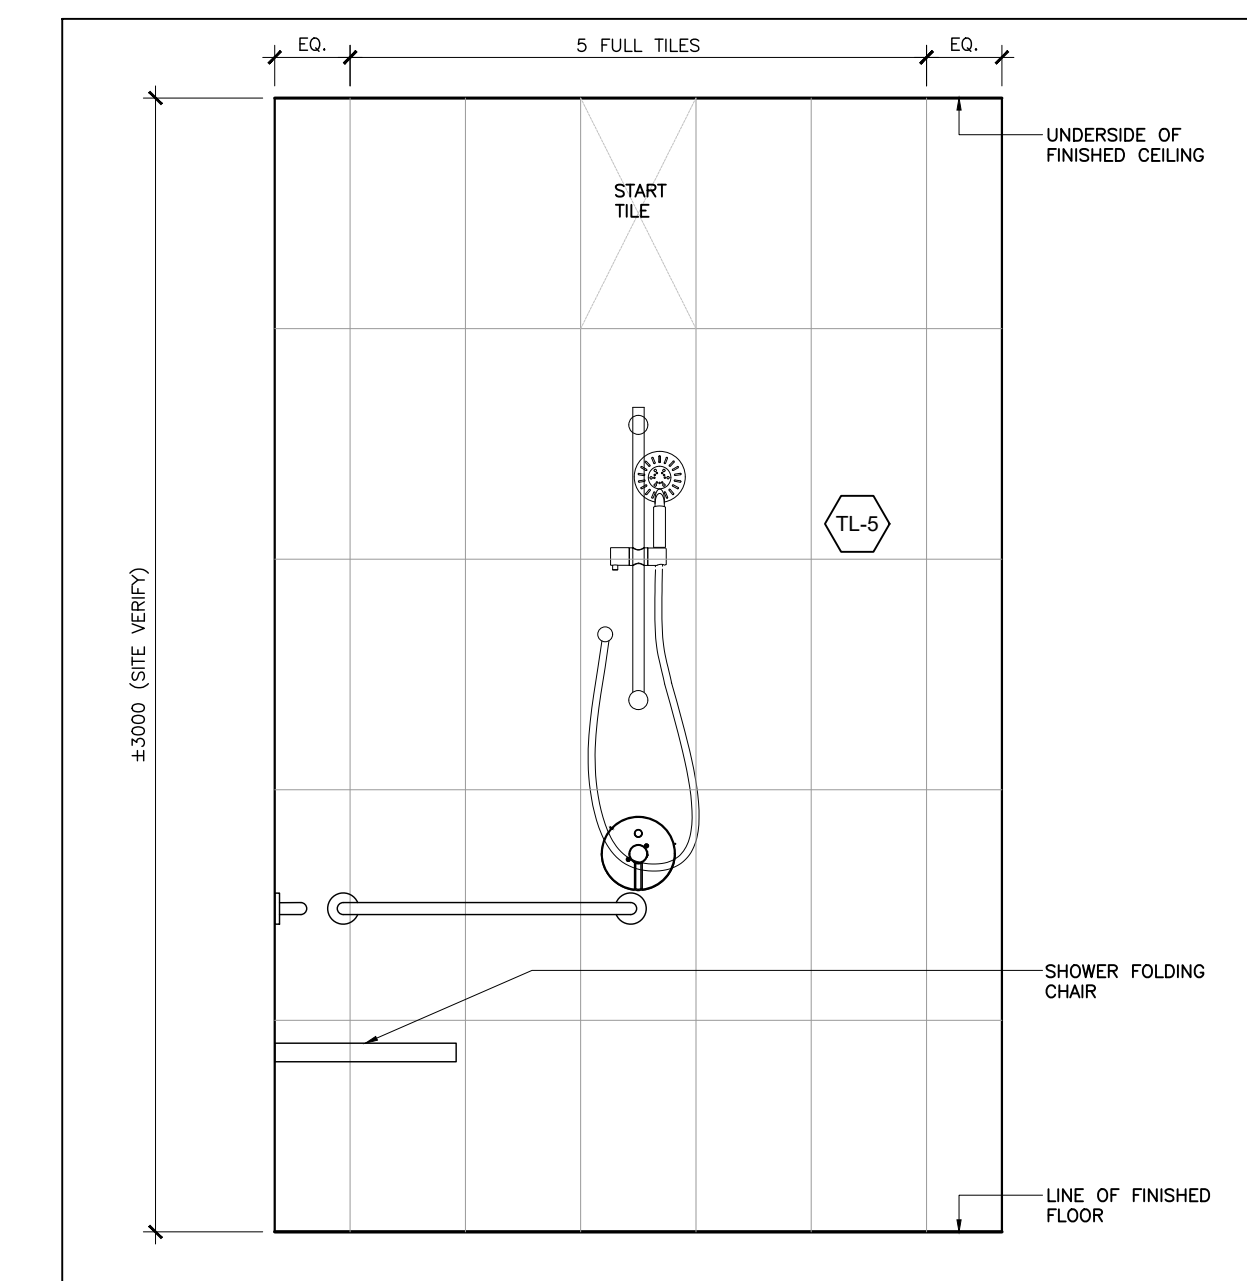


12 ELEVATION BARRIER FREE CHANGE ROOM
ID3.1.2 SCALE: 1:20

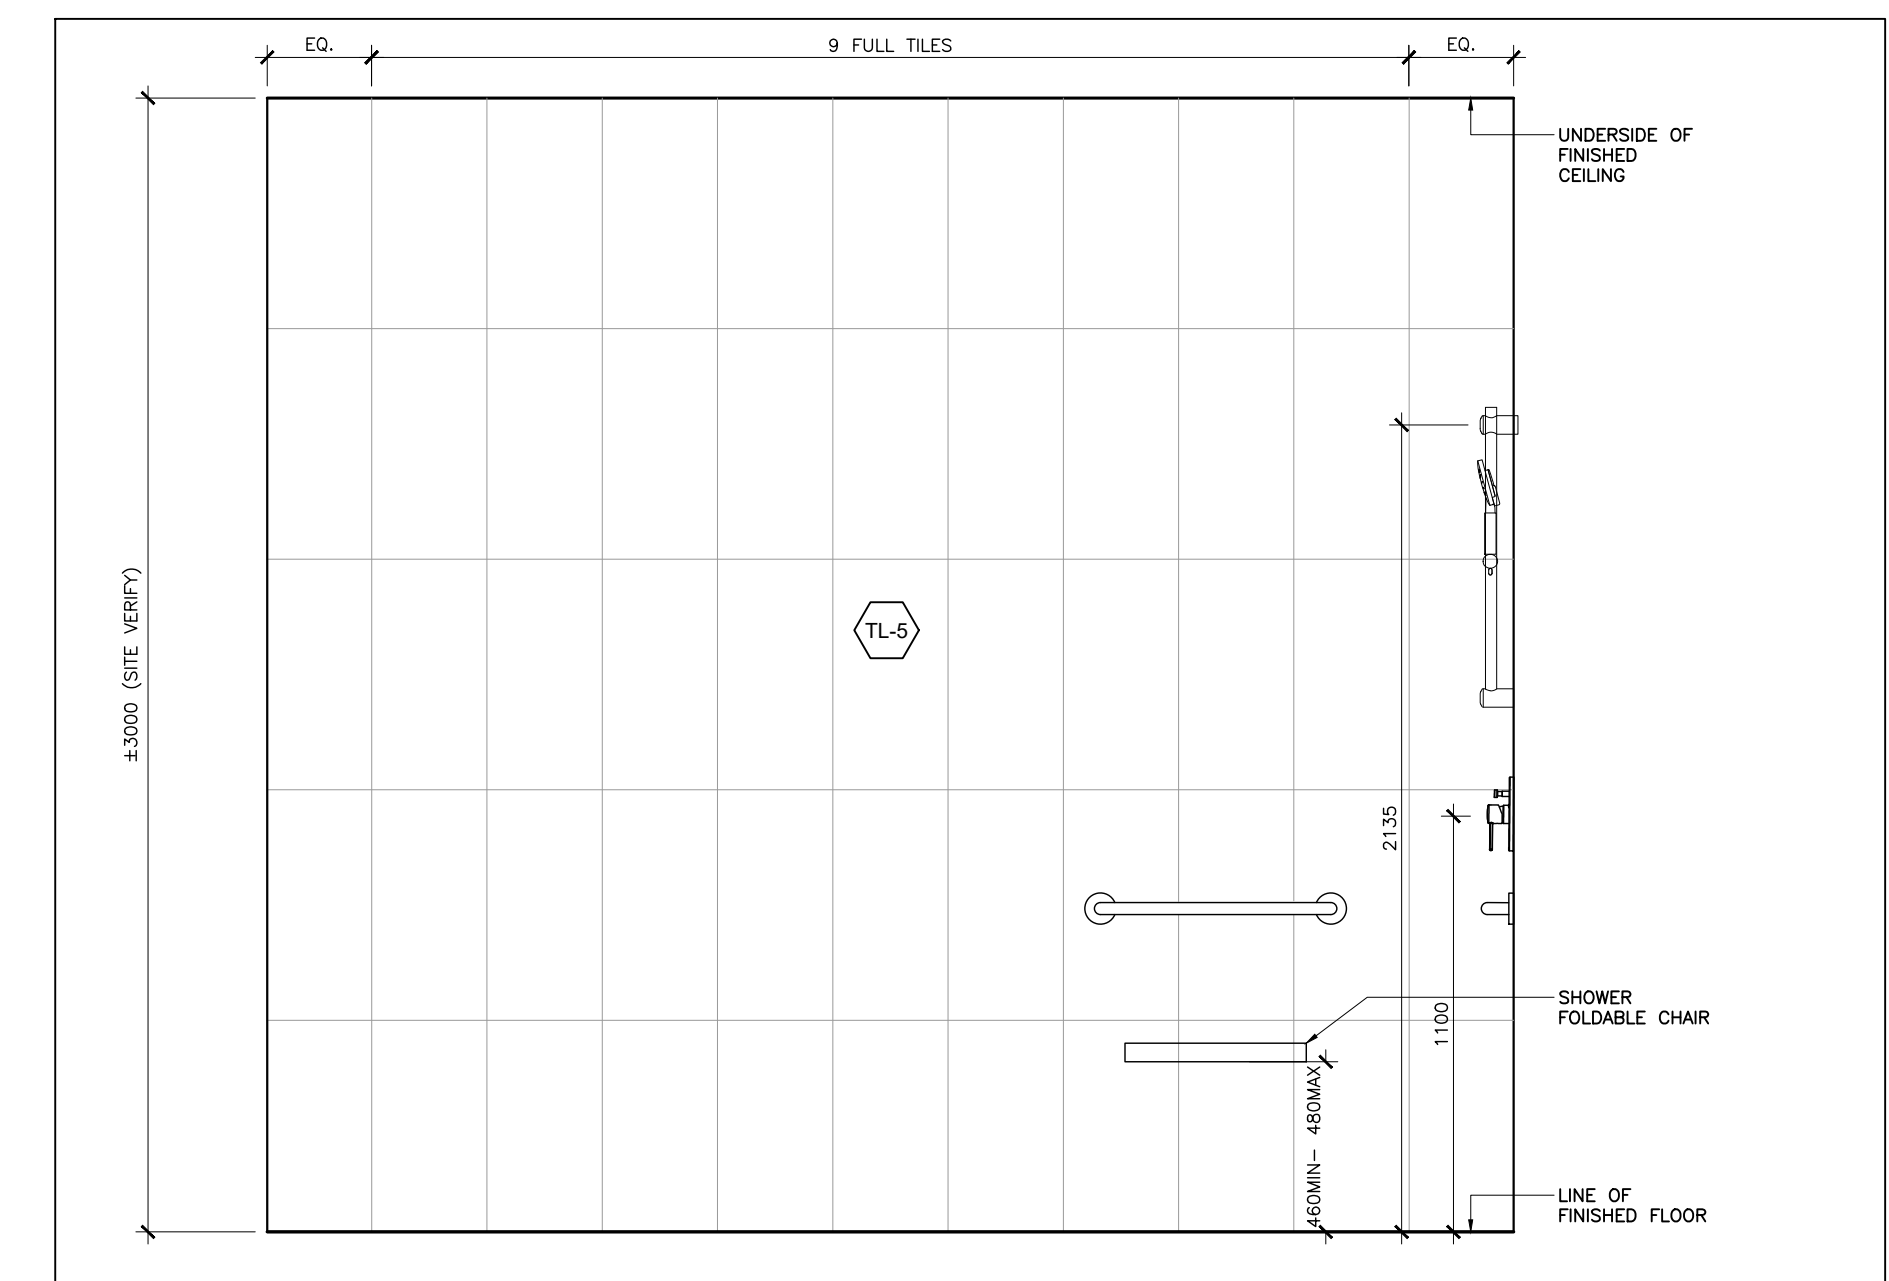


11 ELEVATION BARRIER FREE CHANGE ROOM
ID3.1.2 SCALE: 1:20

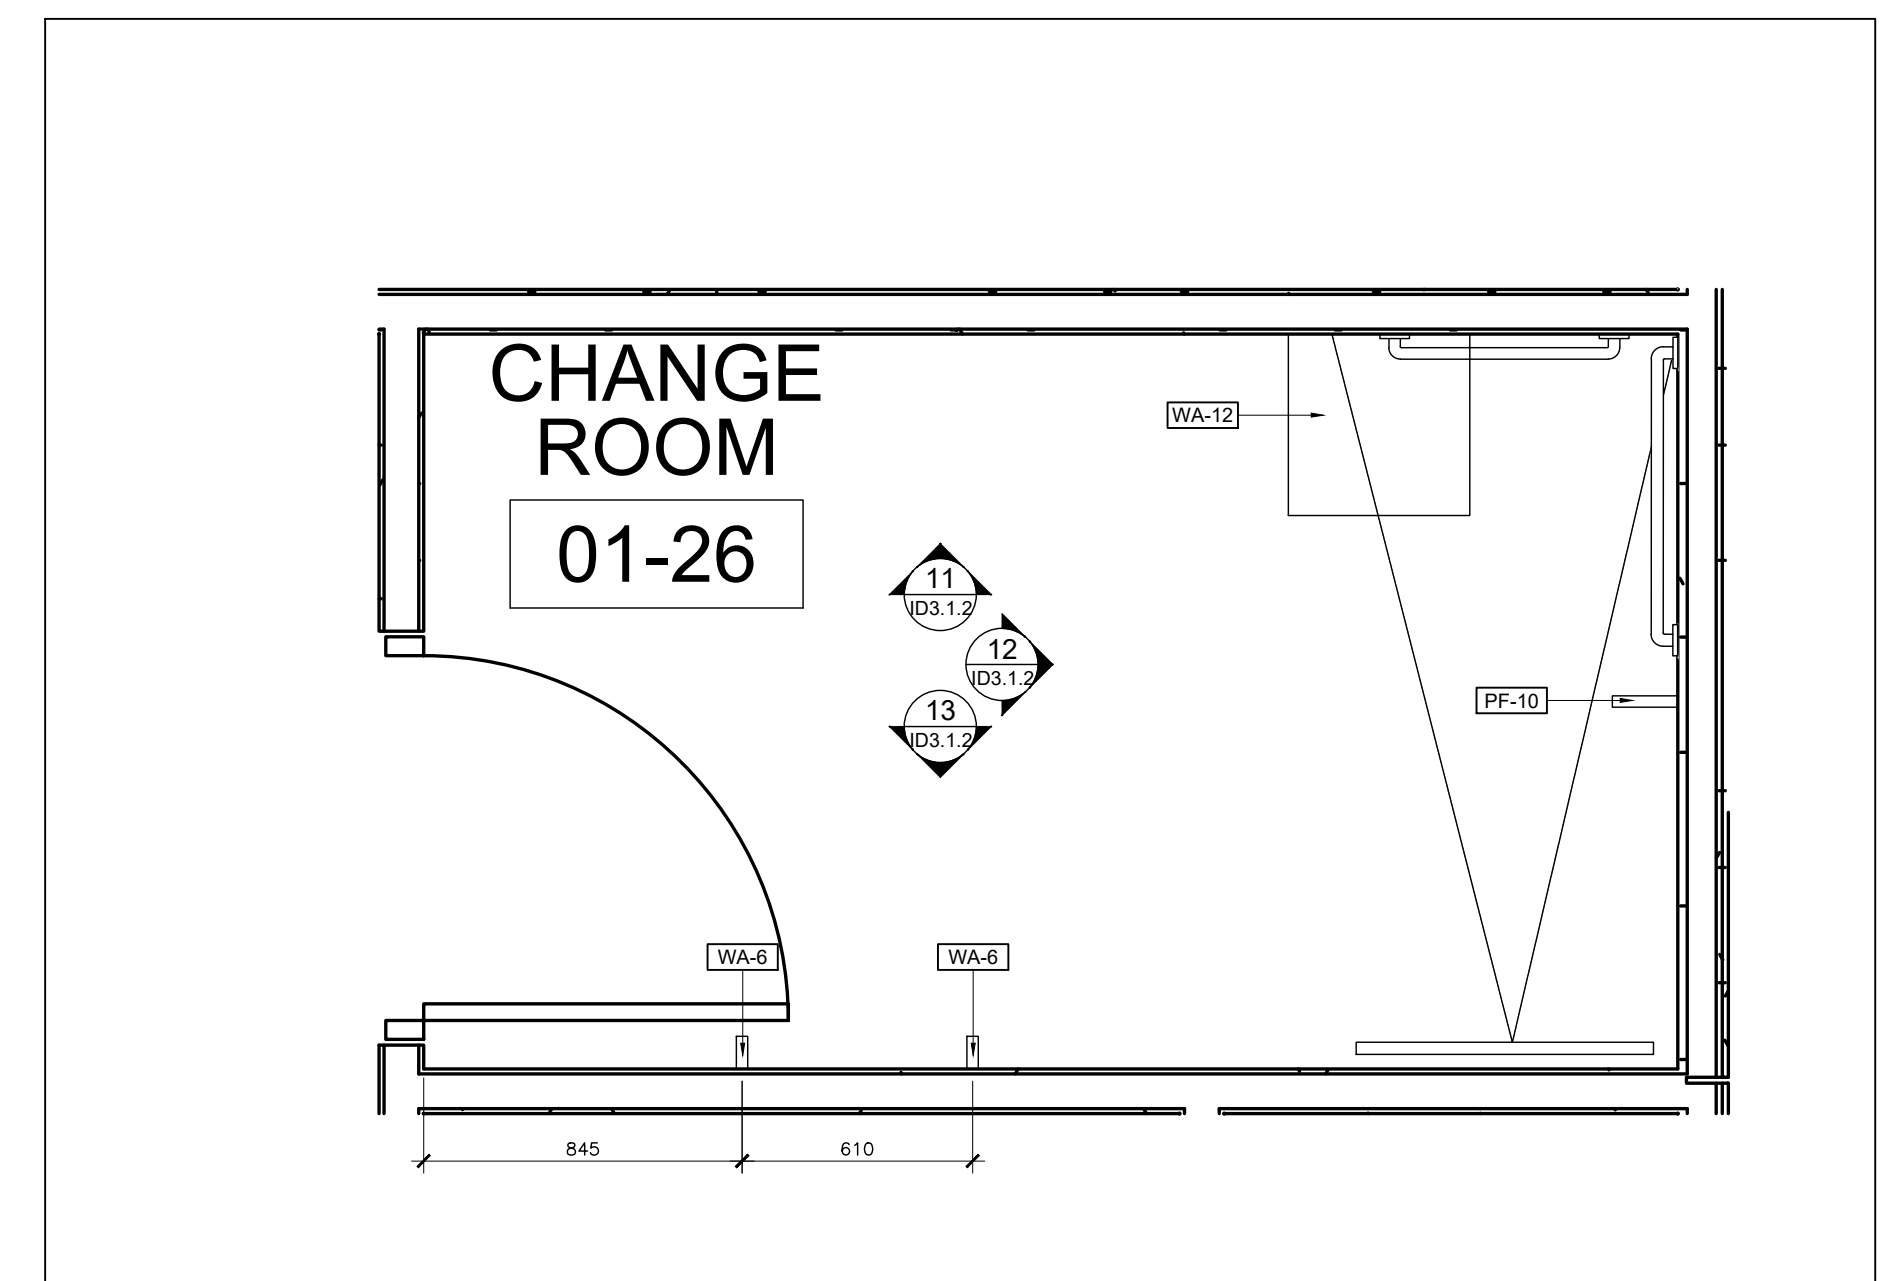


10 PLAN UNIVERSAL WASHROOM
ID3.1.2 SCALE: 1:20

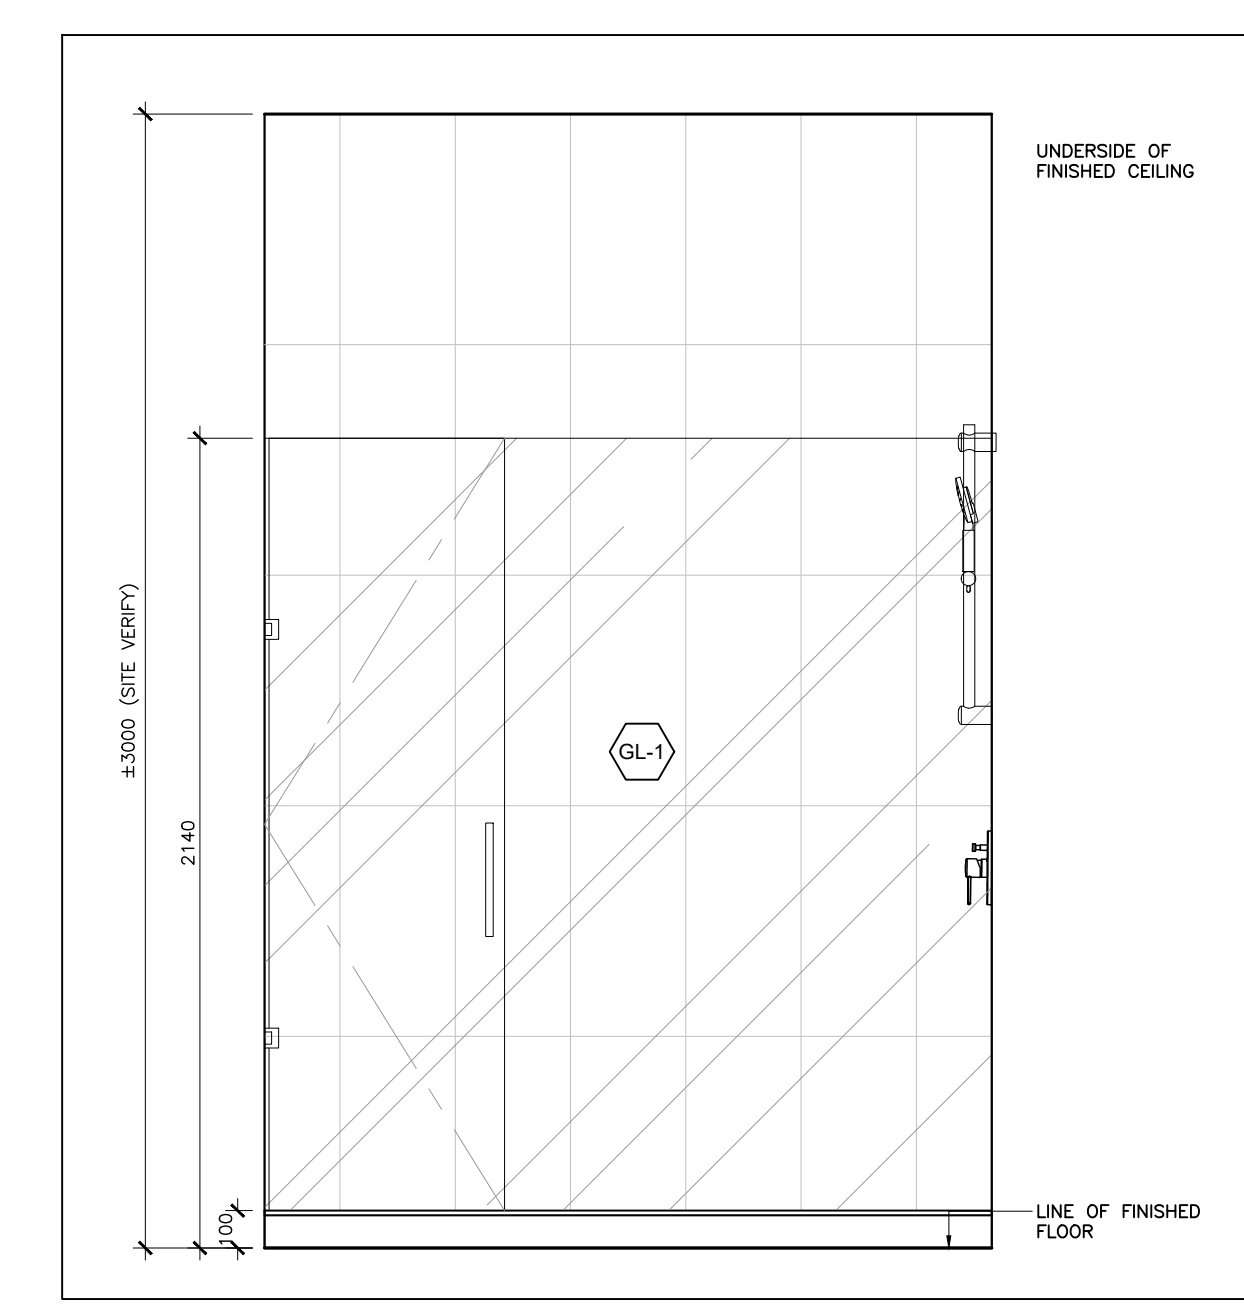


09 ELEVATION CHANGE ROOM
ID3.1.2 SCALE: 1:20

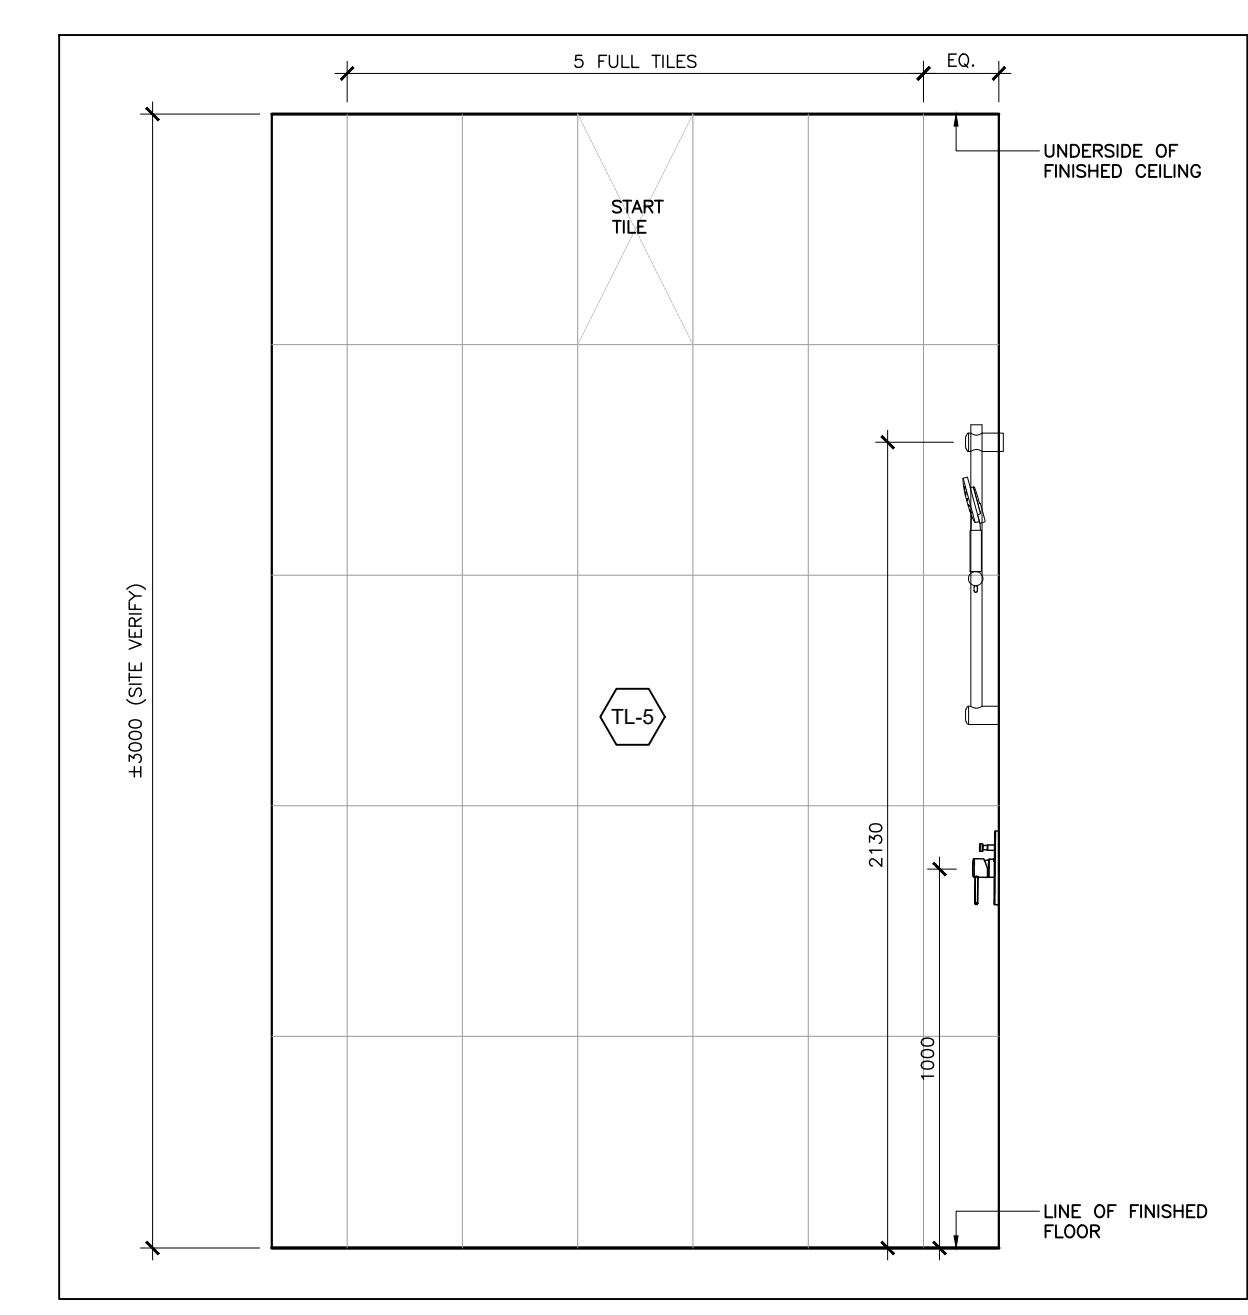


08 ELEVATION CHANGE ROOM
ID3.1.2 SCALE: 1:20

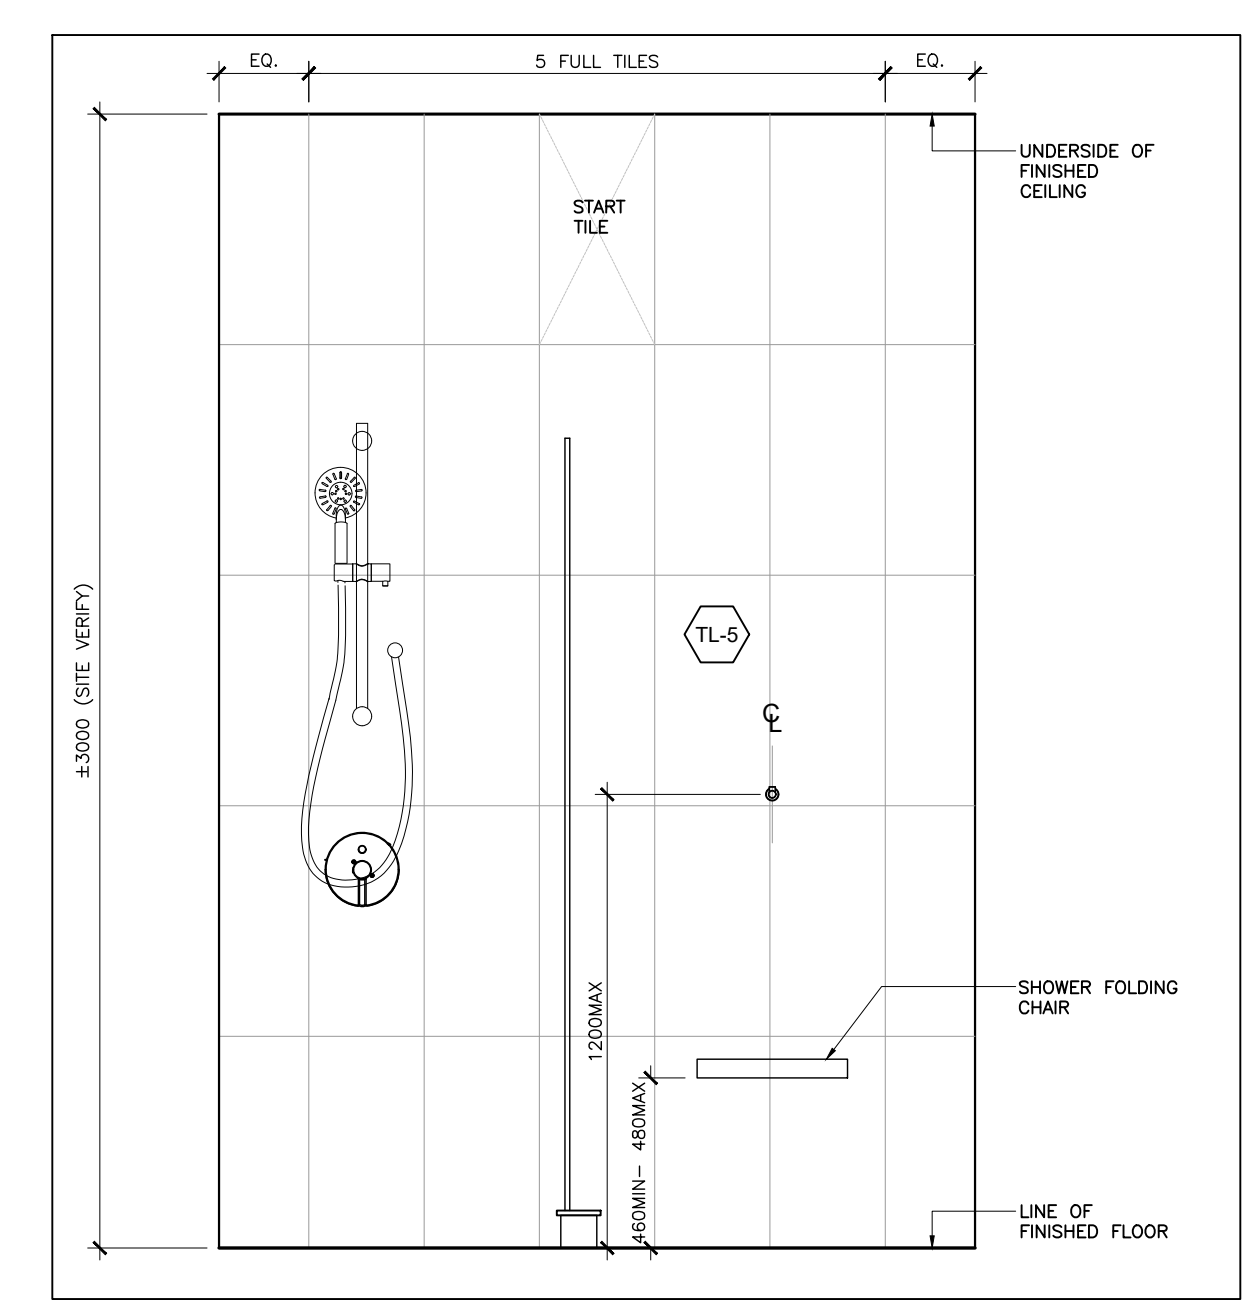


07 ELEVATION CHANGE ROOM
ID3.1.2 SCALE: 1:20

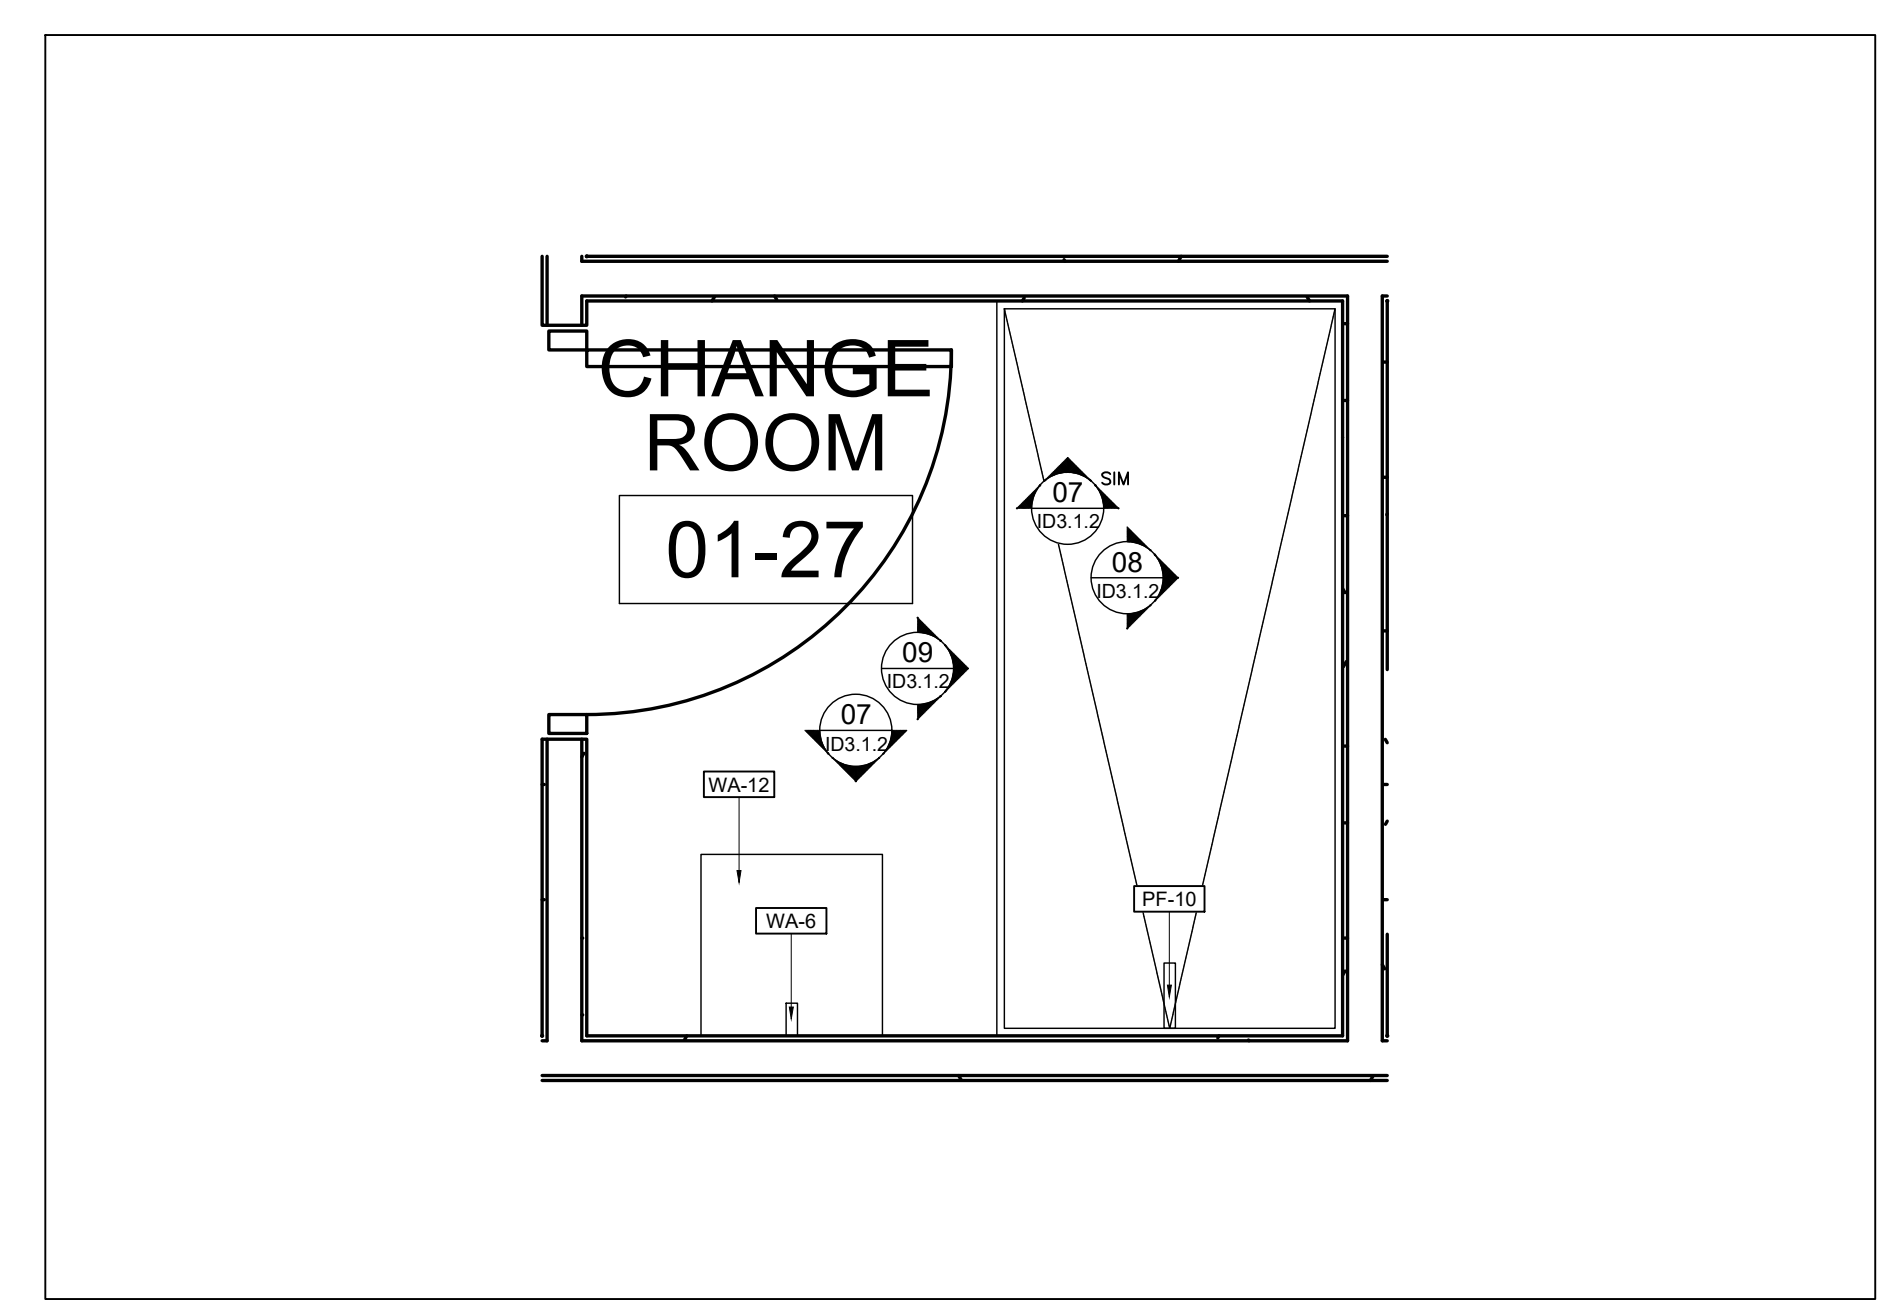


06 PLAN UNIVERSAL WASHROOM
ID3.1.2 SCALE: 1:20

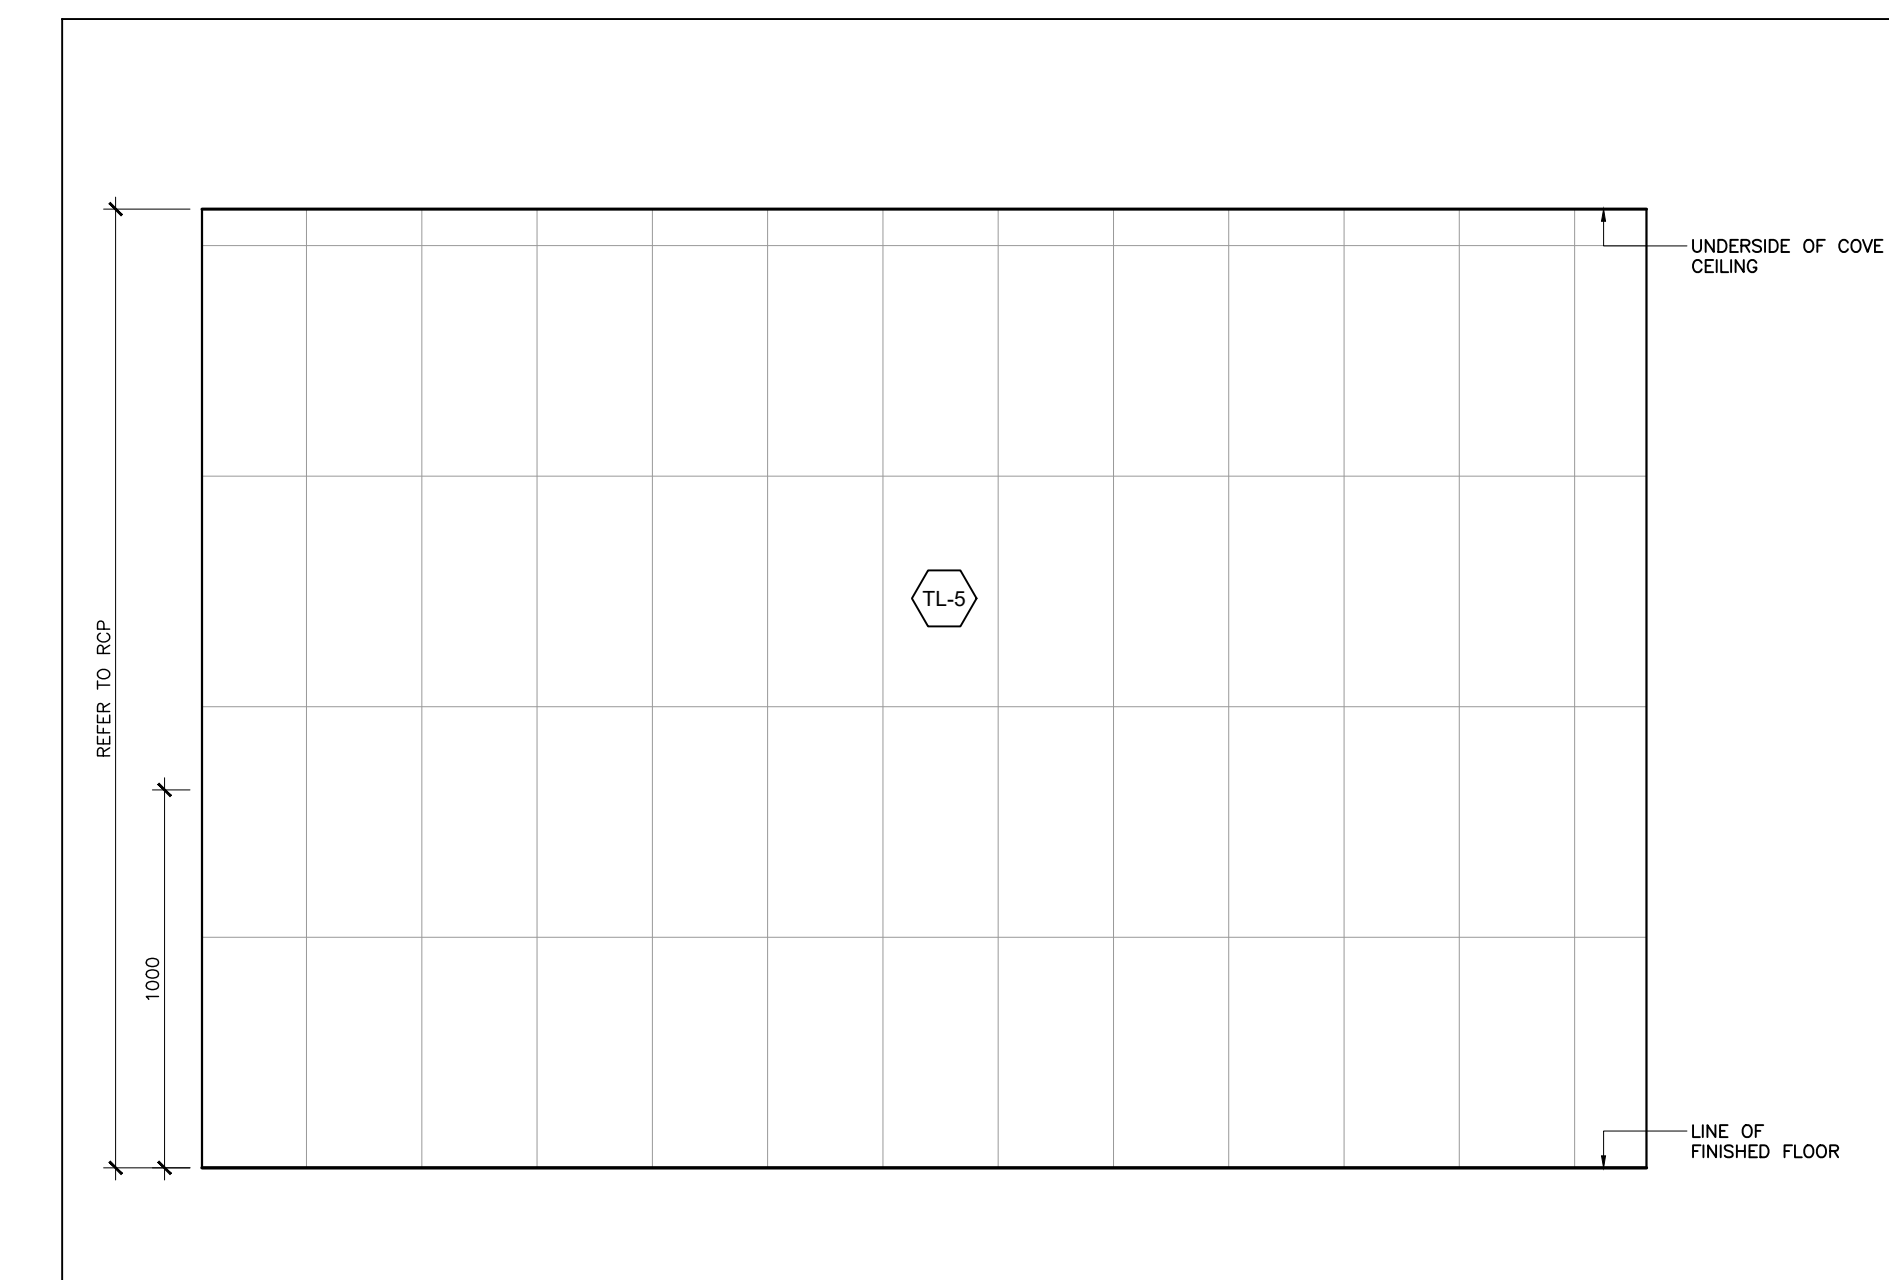


05 ELEVATION UNIVERSAL WASHROOM
ID3.1.2 SCALE: 1:20

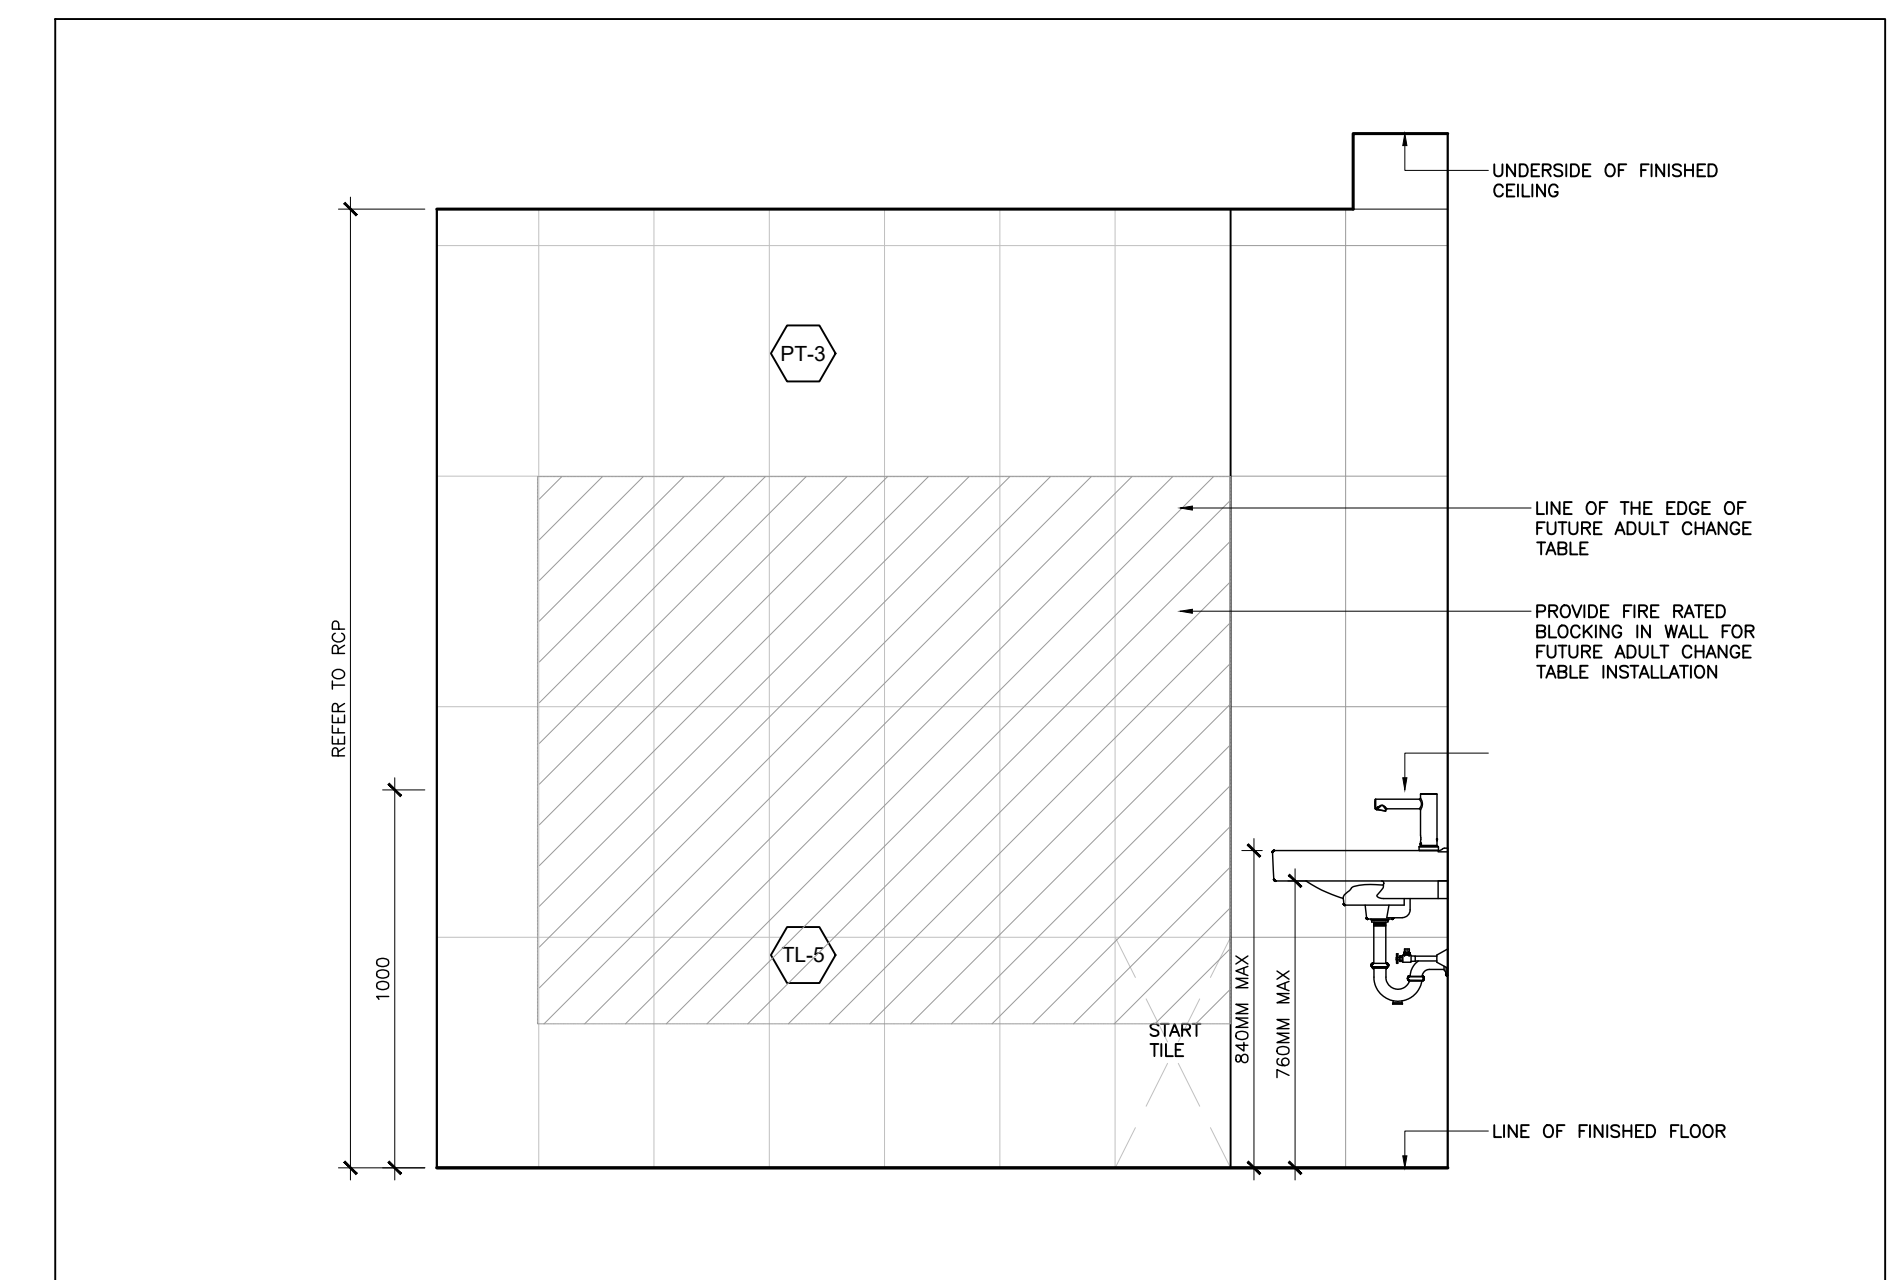


04 ELEVATION UNIVERSAL WASHROOM
ID3.1.2 SCALE: 1:20

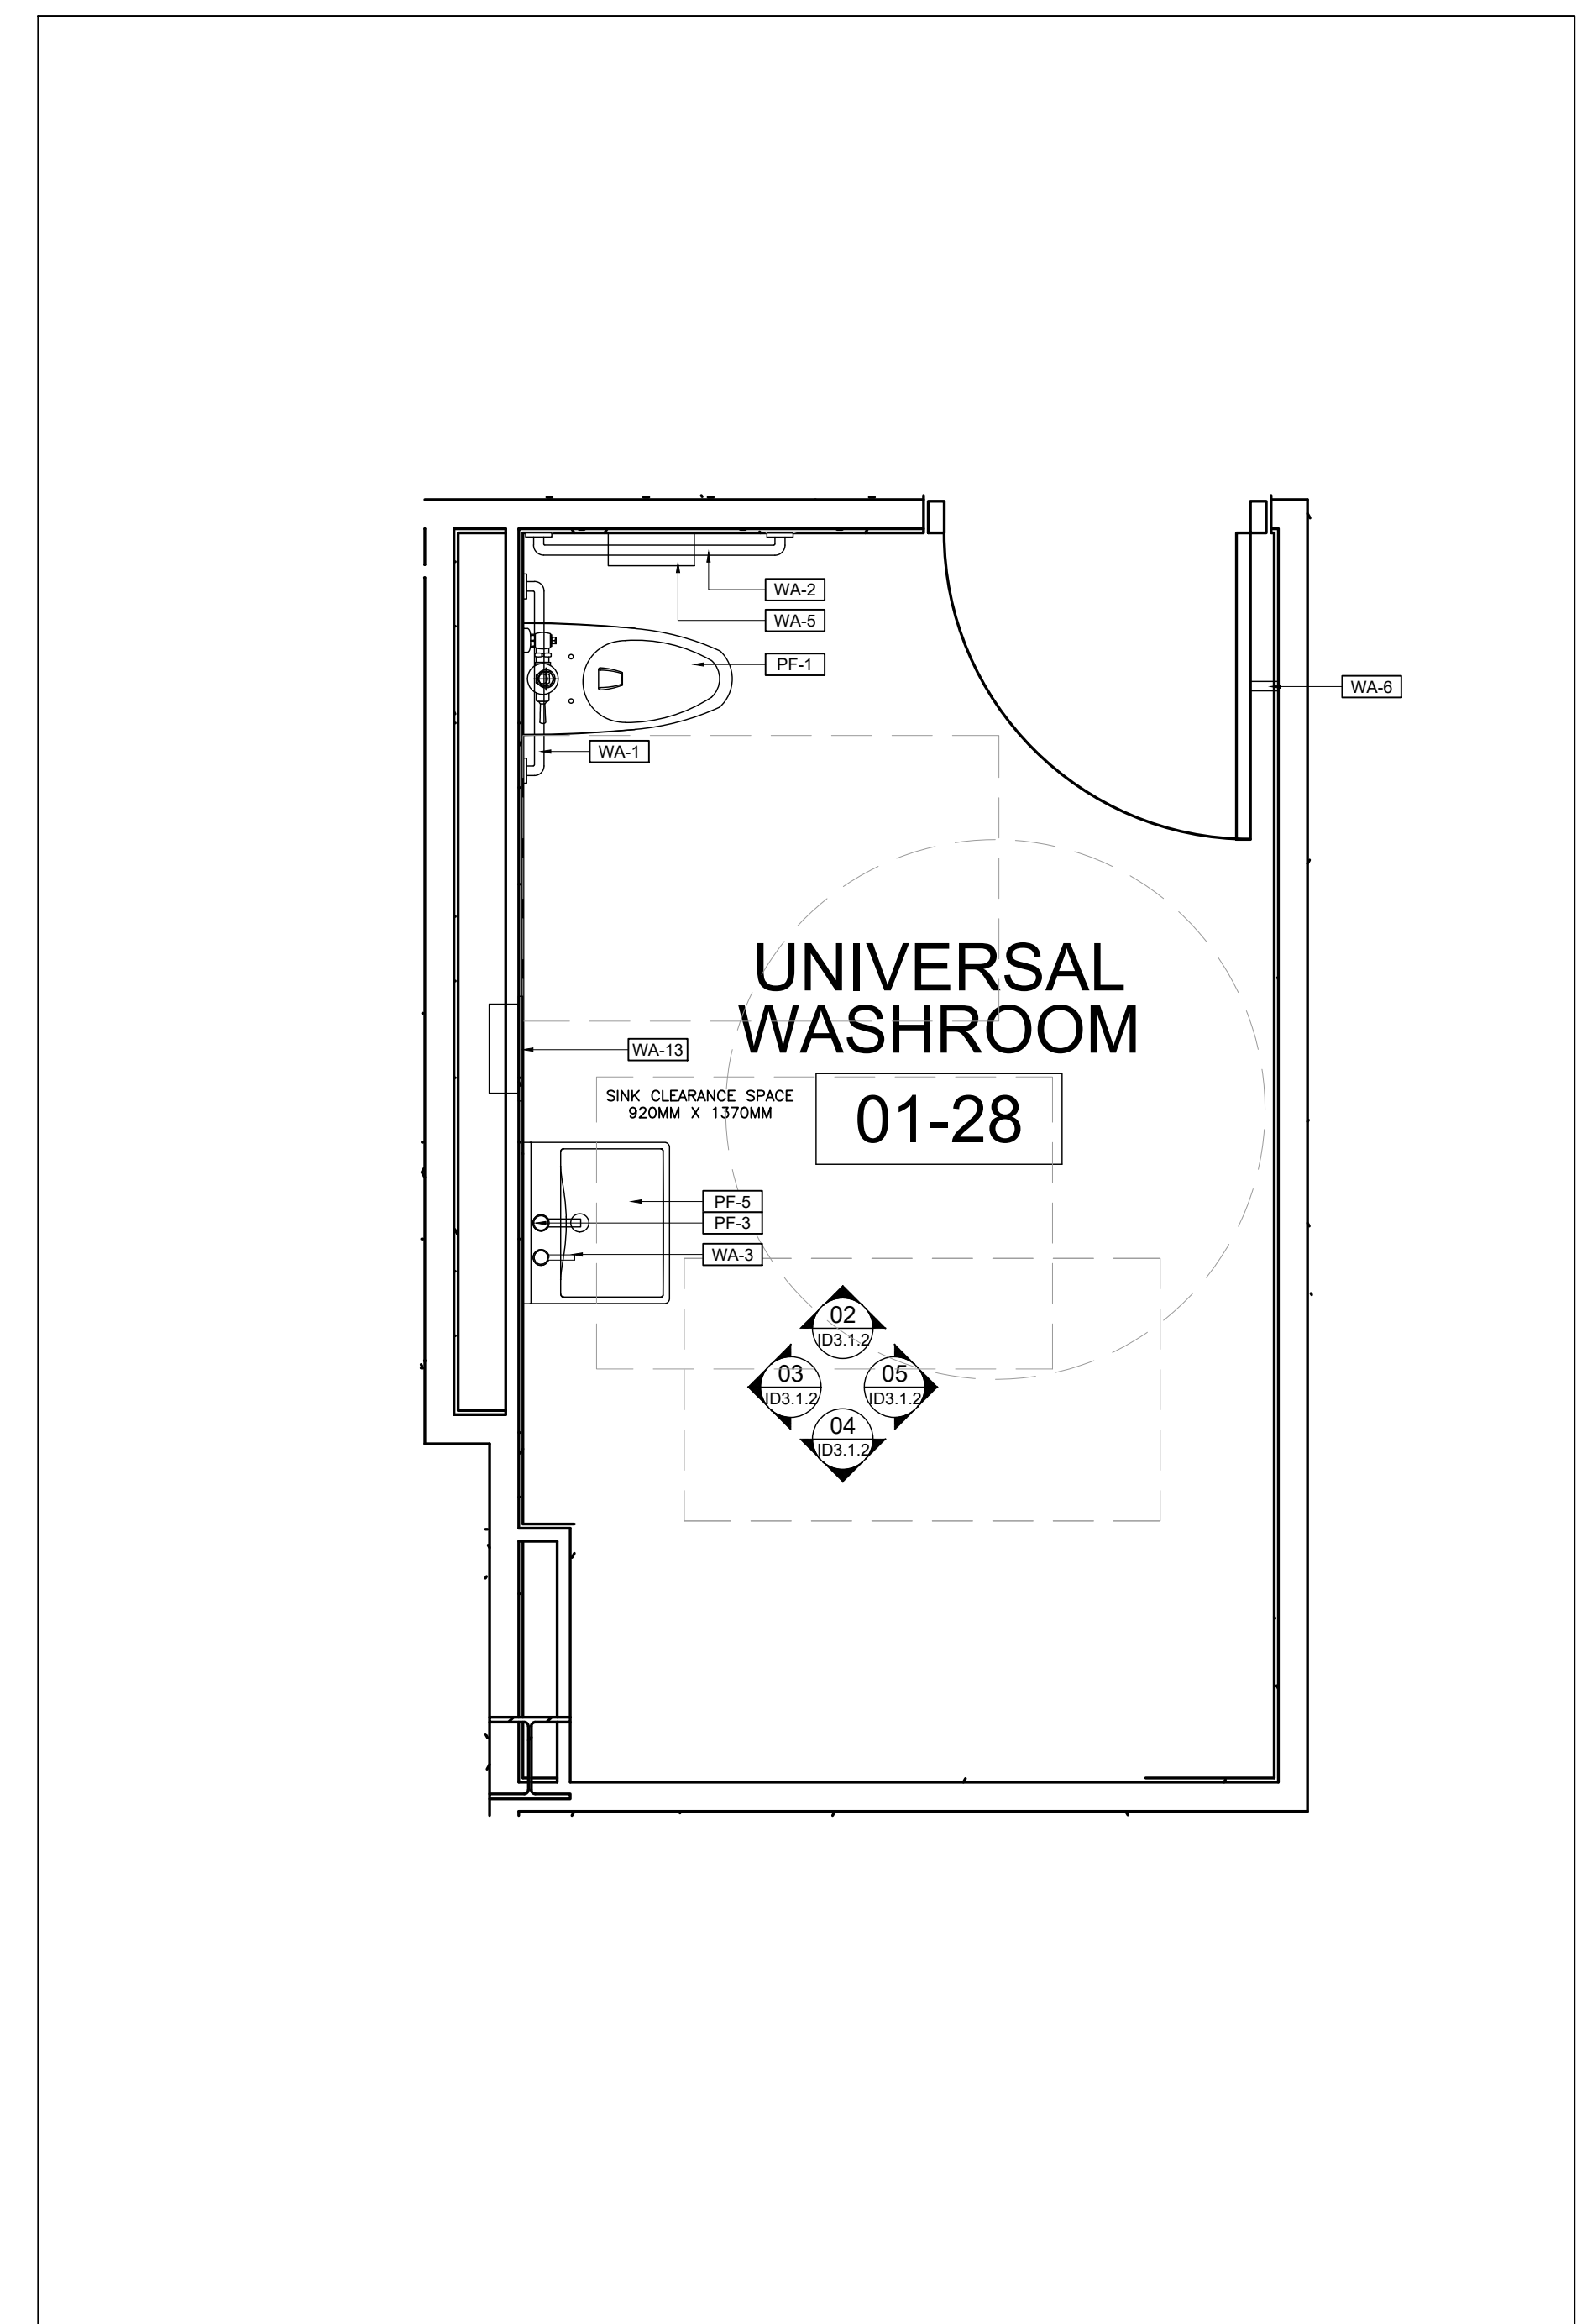

01 PLAN UNIVERSAL WASHROOM
ID3.1.2 SCALE: 1:20


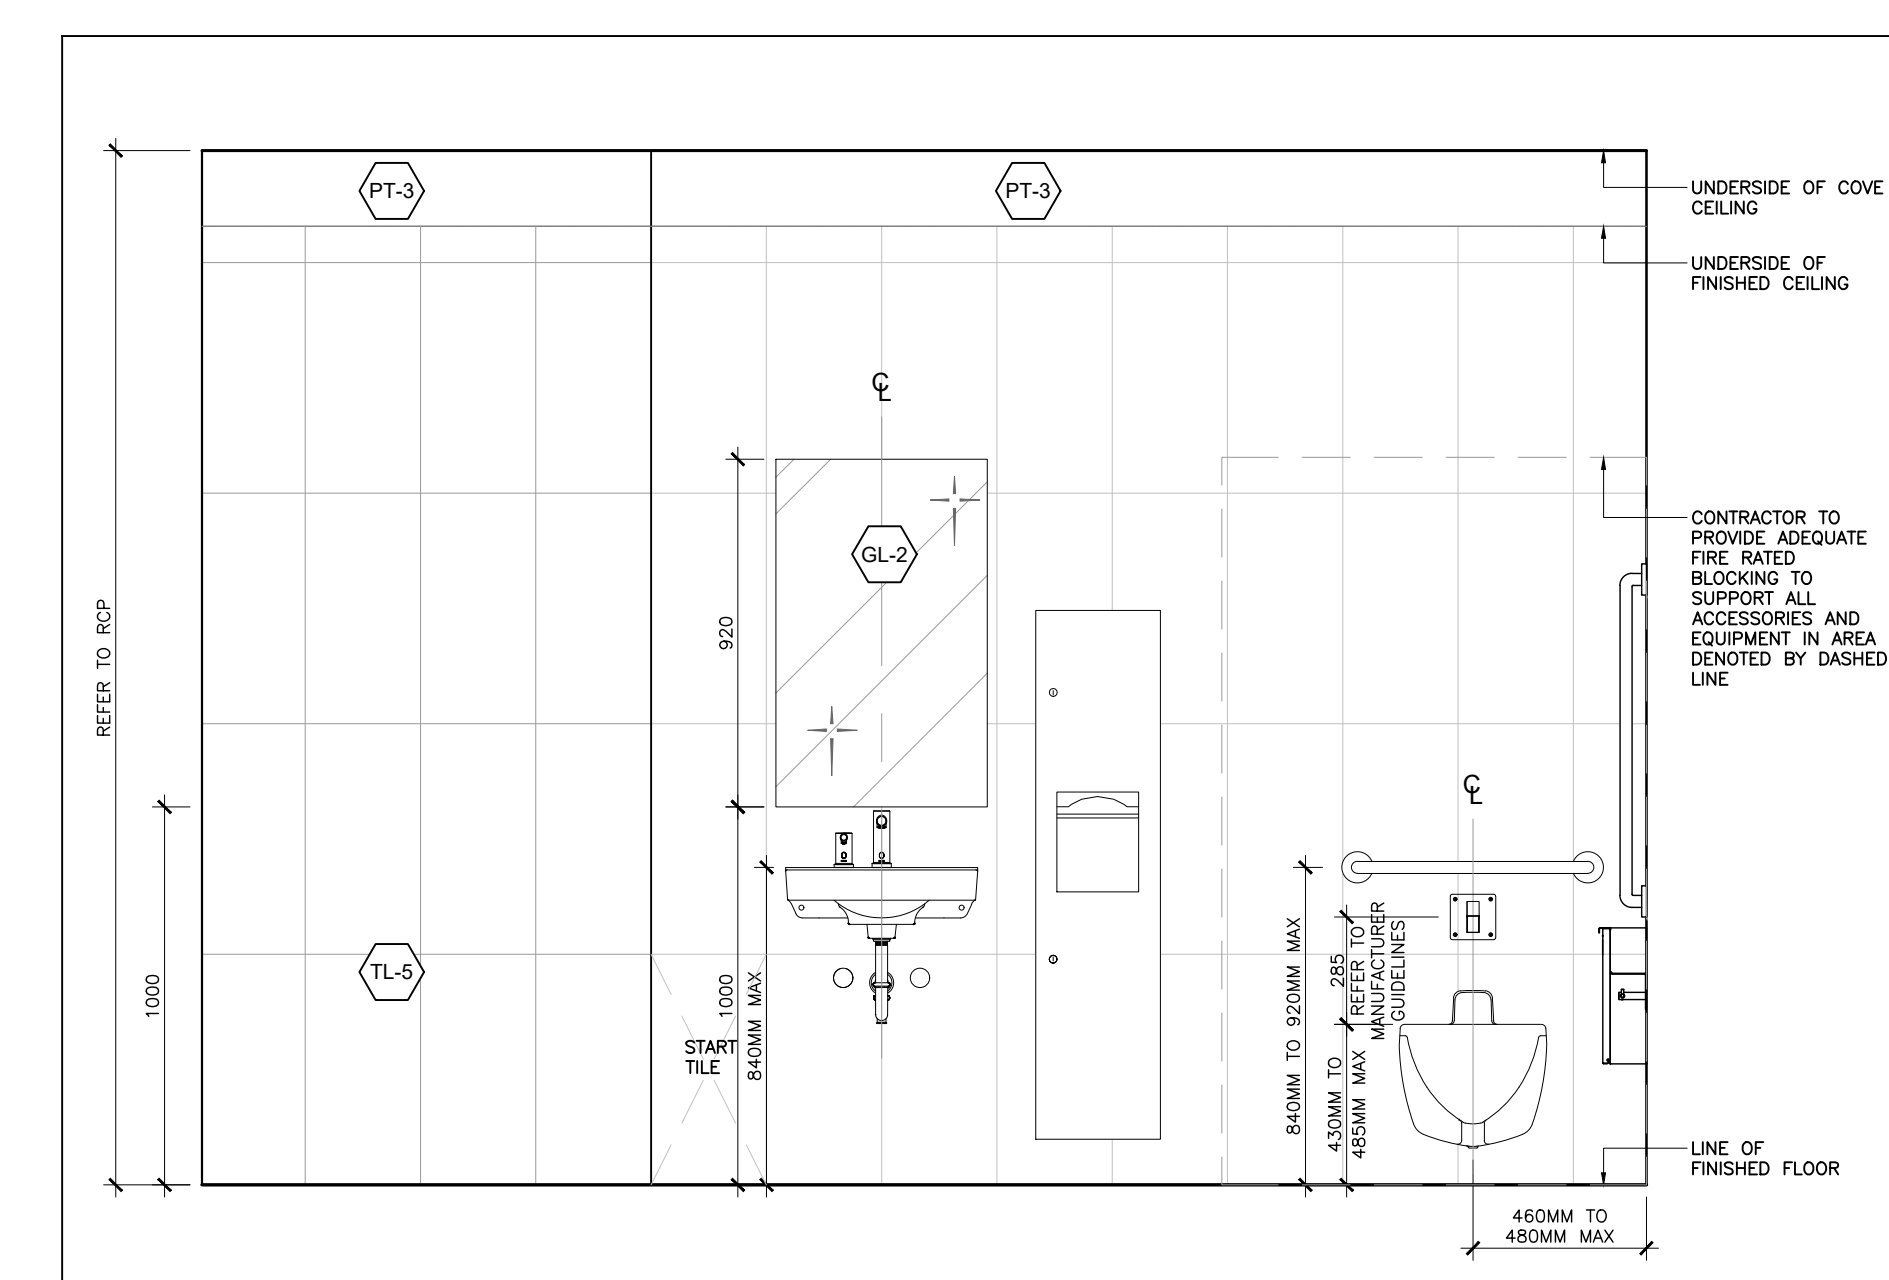


03 ELEVATION UNIVERSAL WASHROOM
ID3.1.2 SCALE: 1:20

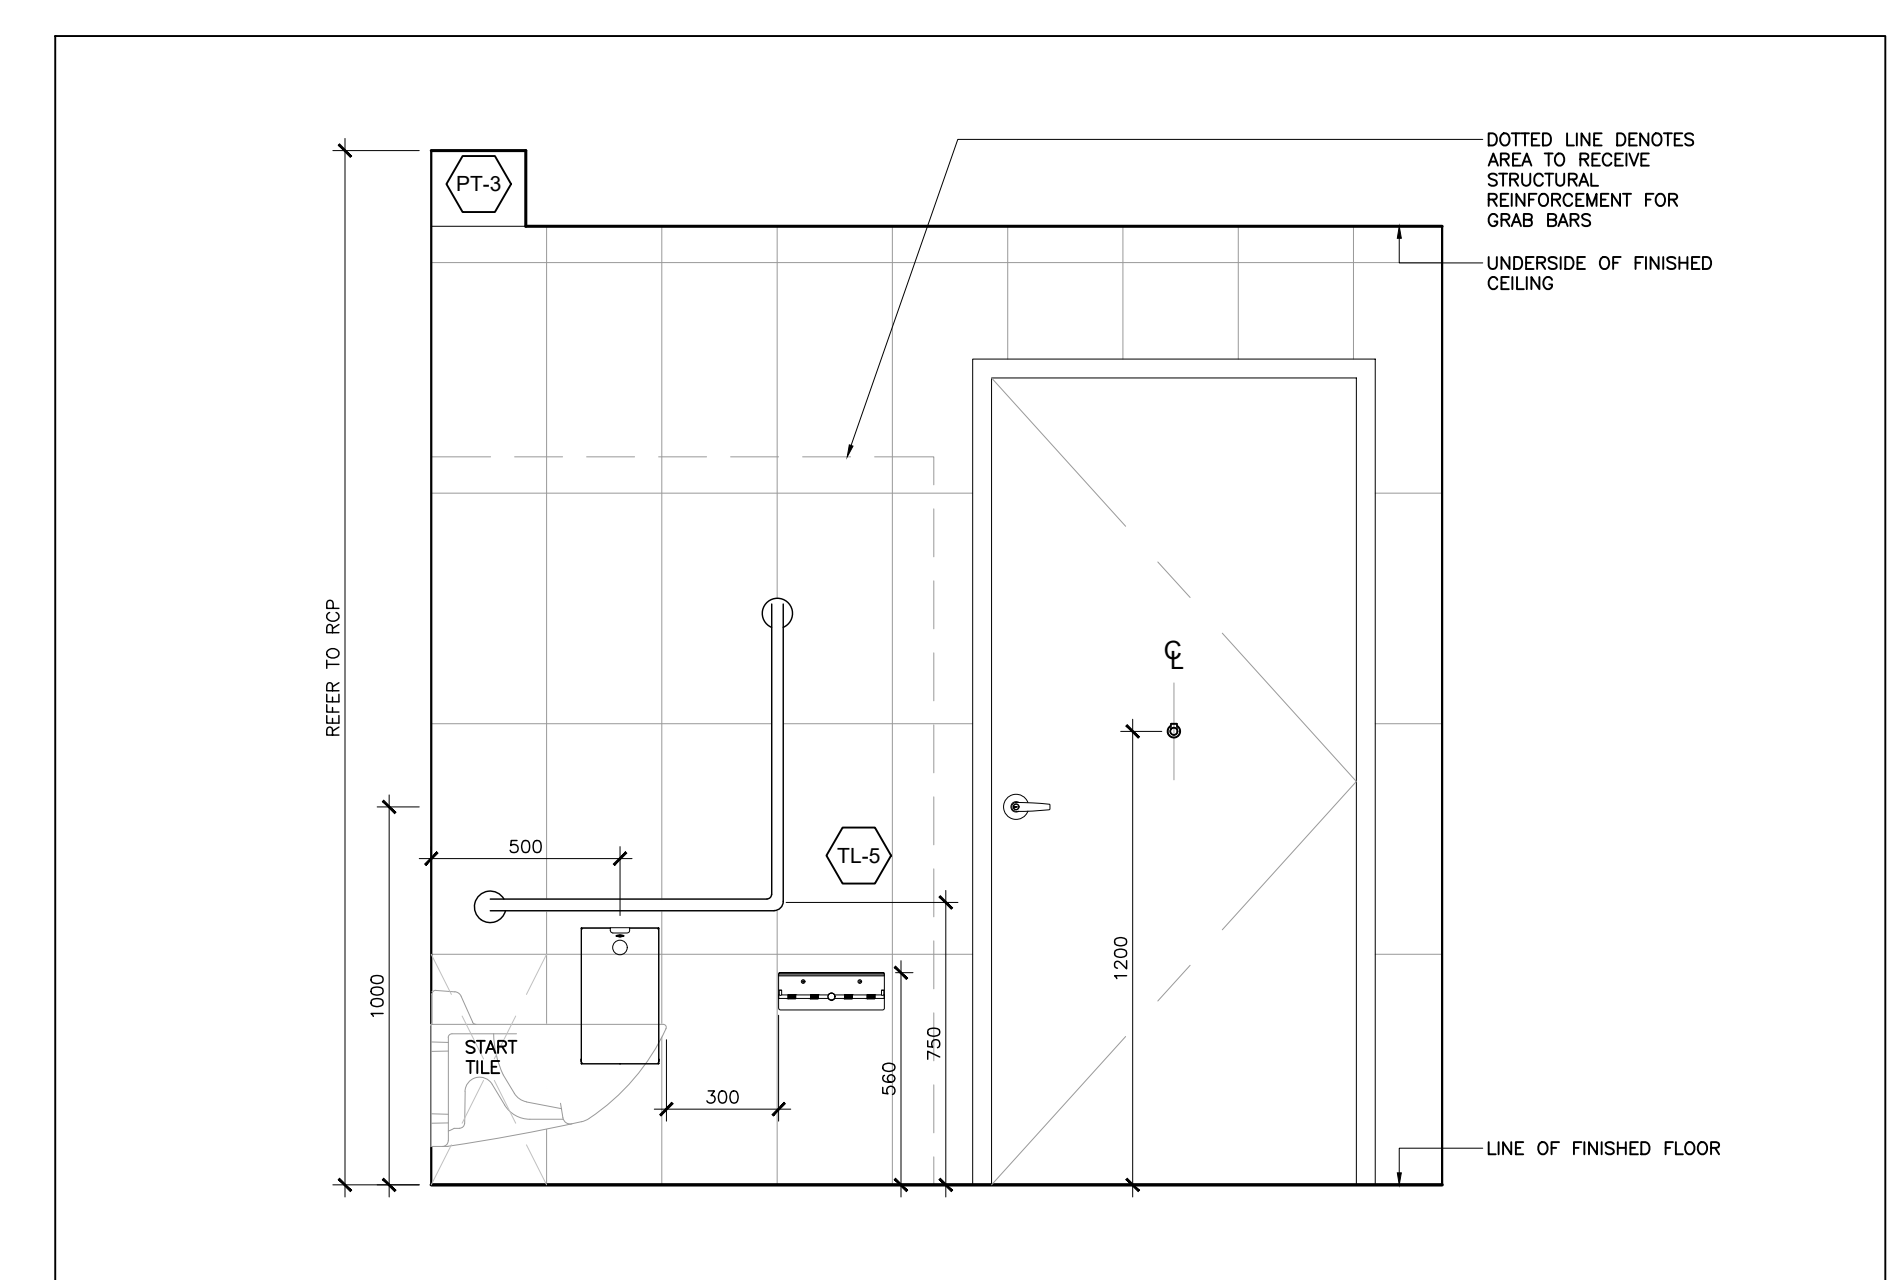


02 ELEVATION UNIVERSAL WASHROOM
ID3.1.2 SCALE: 1:20


02 14 Aug 2023 Issued For 100% Tender
01 12 July 2023 Issued For 75% Tender
No. Date Issued
Issue:
Project:
AL-RAHMAH MOSQUE
4721 PALLADIUM WAY,
BURLINGTON, ONTARIO
Drawing Title:
WASHROOM DETAILS
©Figure3
Do not scale the drawings.
The Contractor and all Subcontractors shall verify all job site dimensions, all drawings, details & specifications. The contractor shall report any discrepancies, in writing, to Figure3 prior to commencing with any work.
All necessary samples, shop drawings of network or otherwise, shall be submitted to Figure3, for approval, prior to proceeding with any work.
Plot Date:
14 August 2023
Drawn by: MS & JH
Checked by: MH & FD
Project No.: 2022158
North:
Scale: AS NOTED

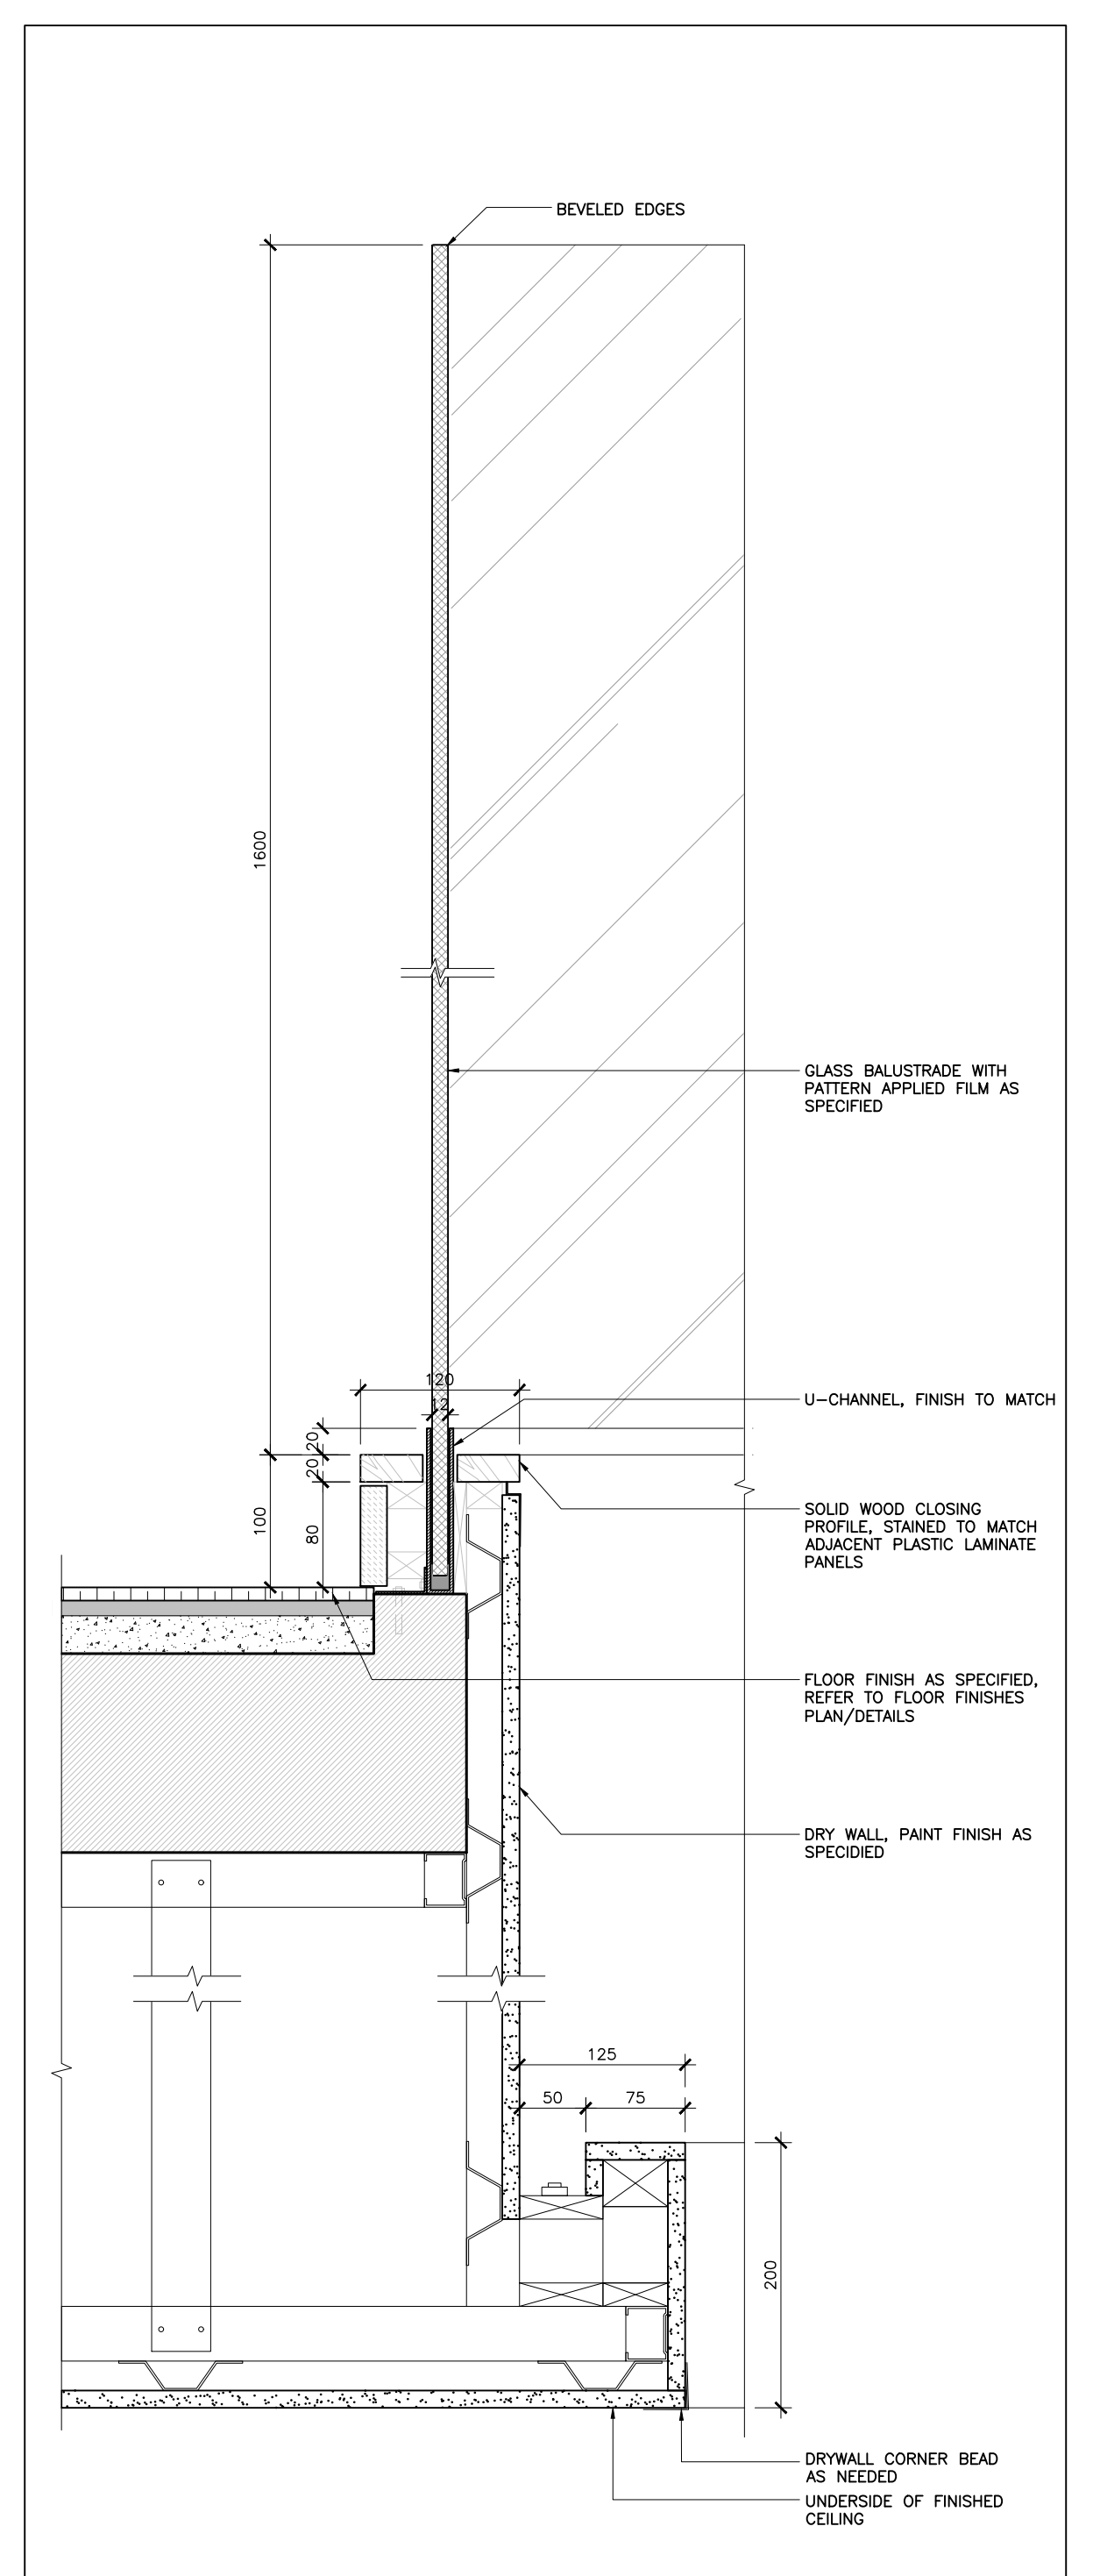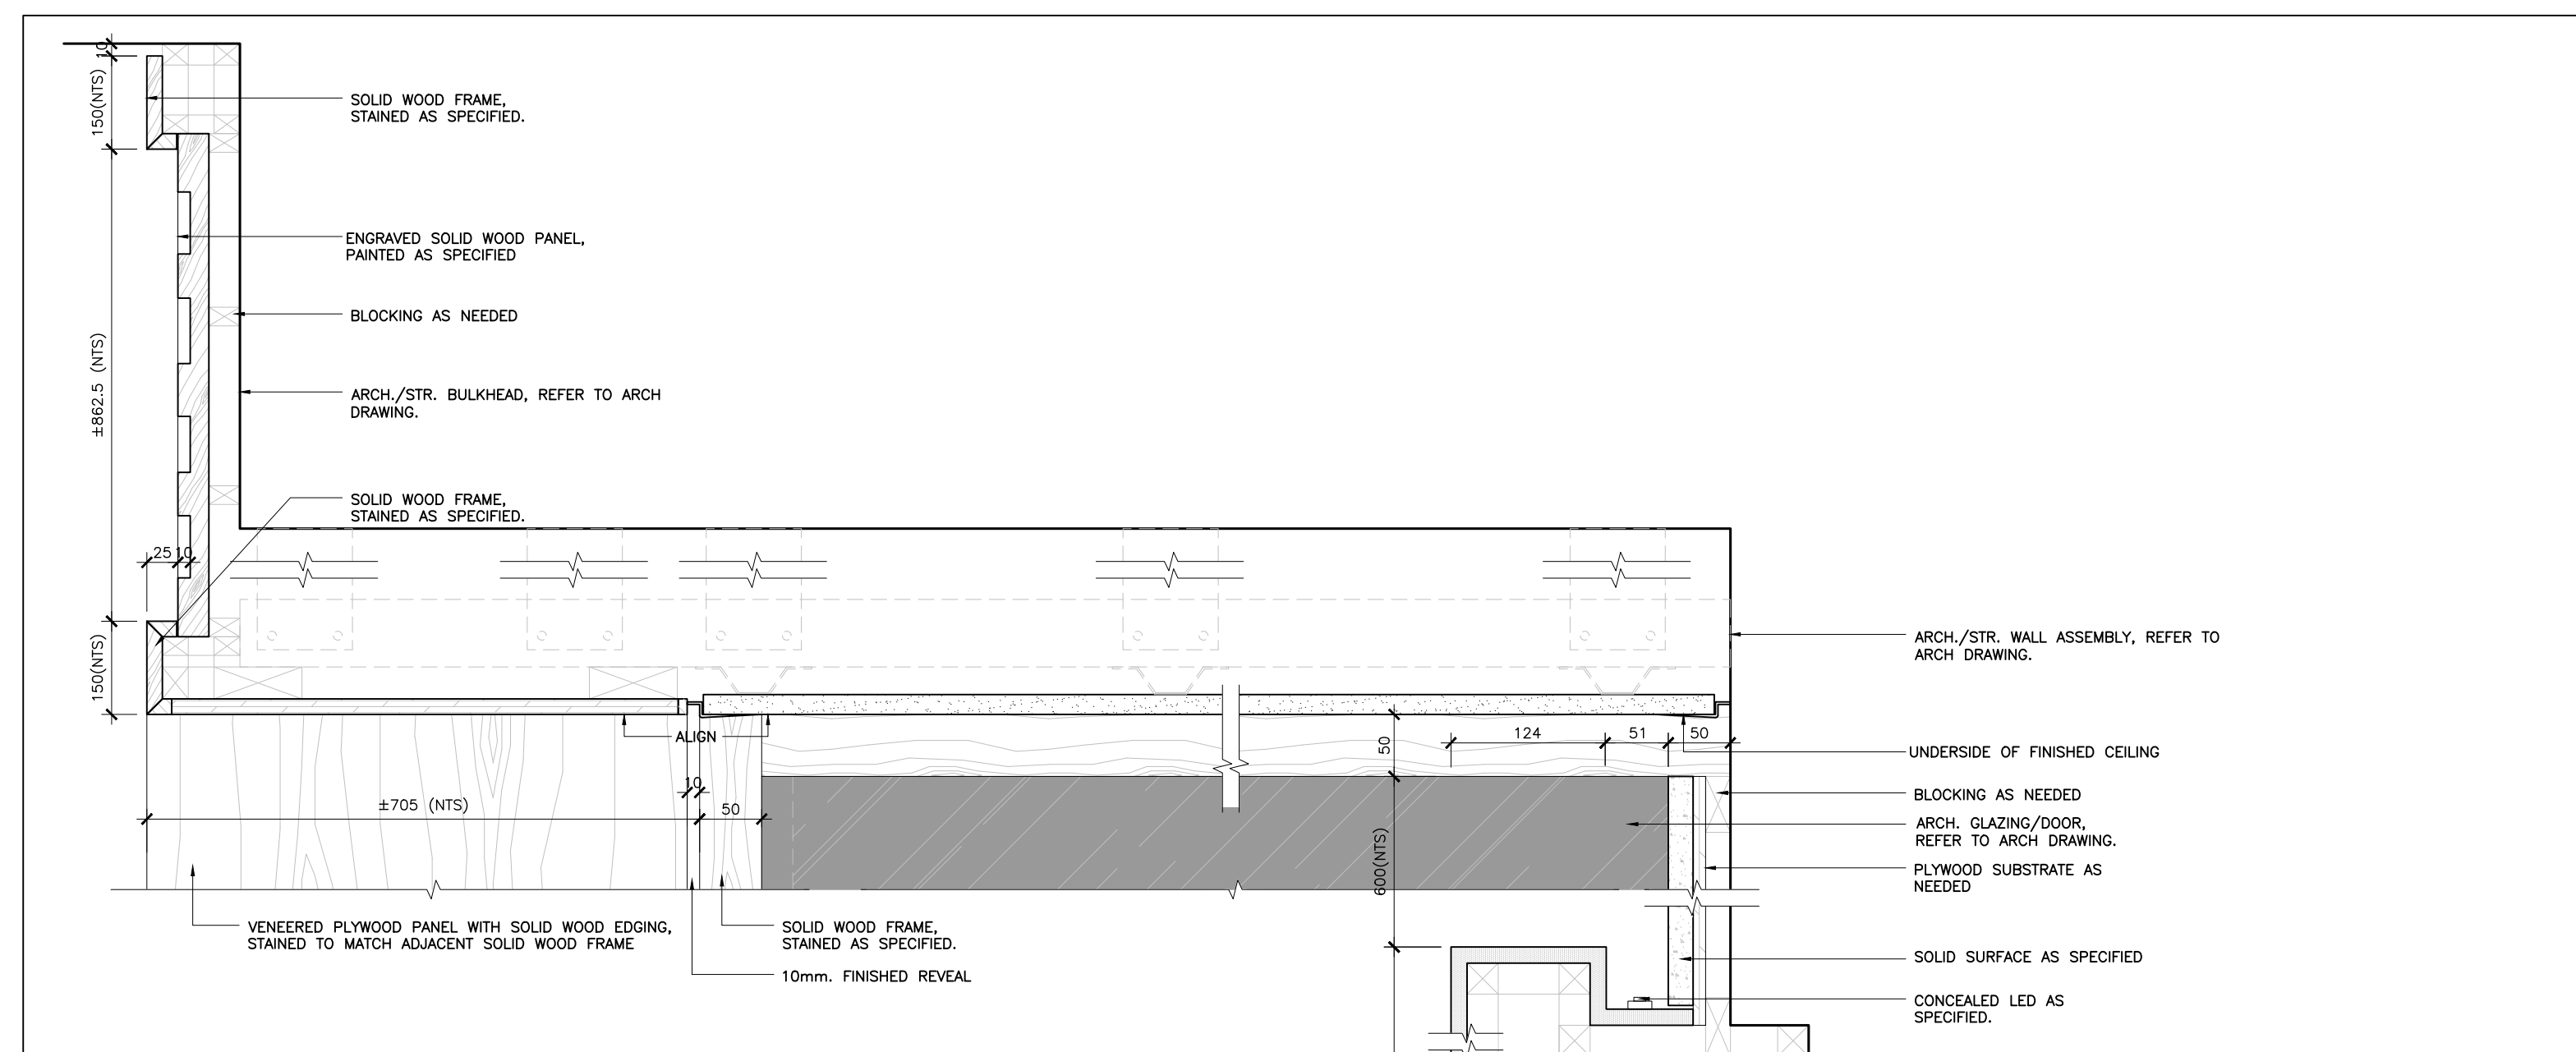


05 SECTION DETAIL LEVEL 01 - PRAYER HALL
ID4.1.1 SCALE: 1:5

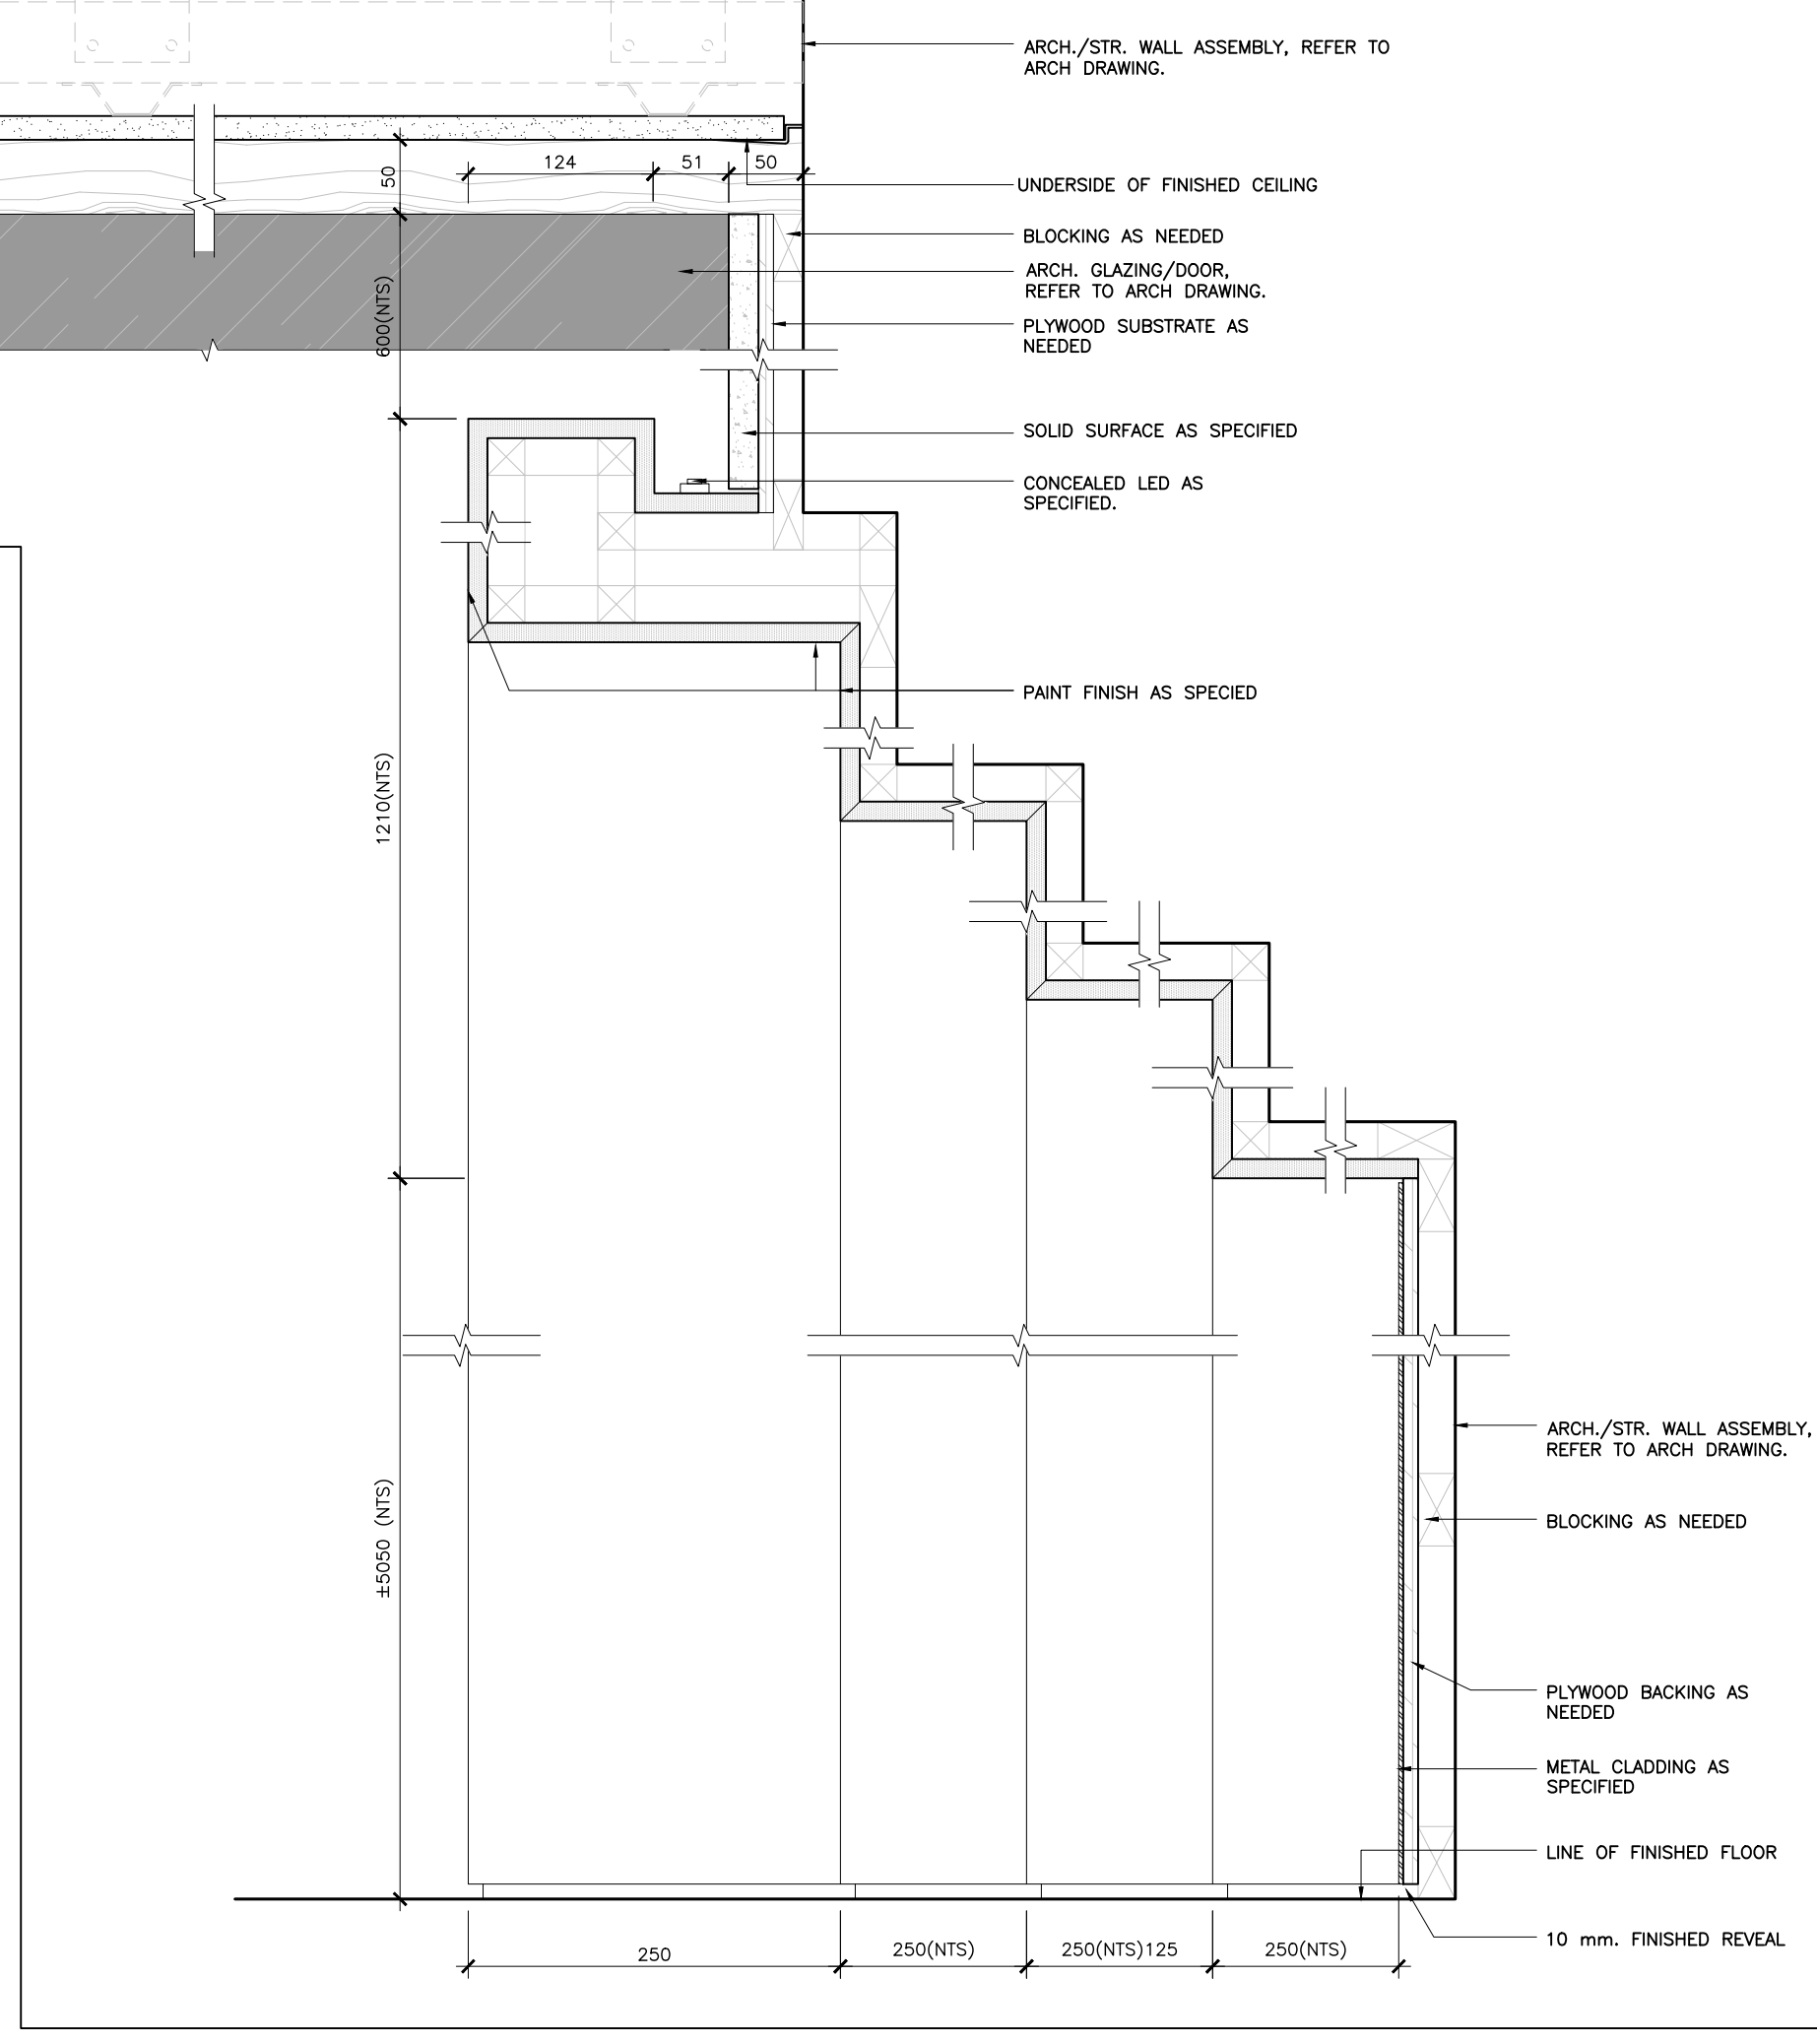


06 SECTION DETAIL LEVEL 01 - PRAYER HALL
ID4.1.1 SCALE: 1:5

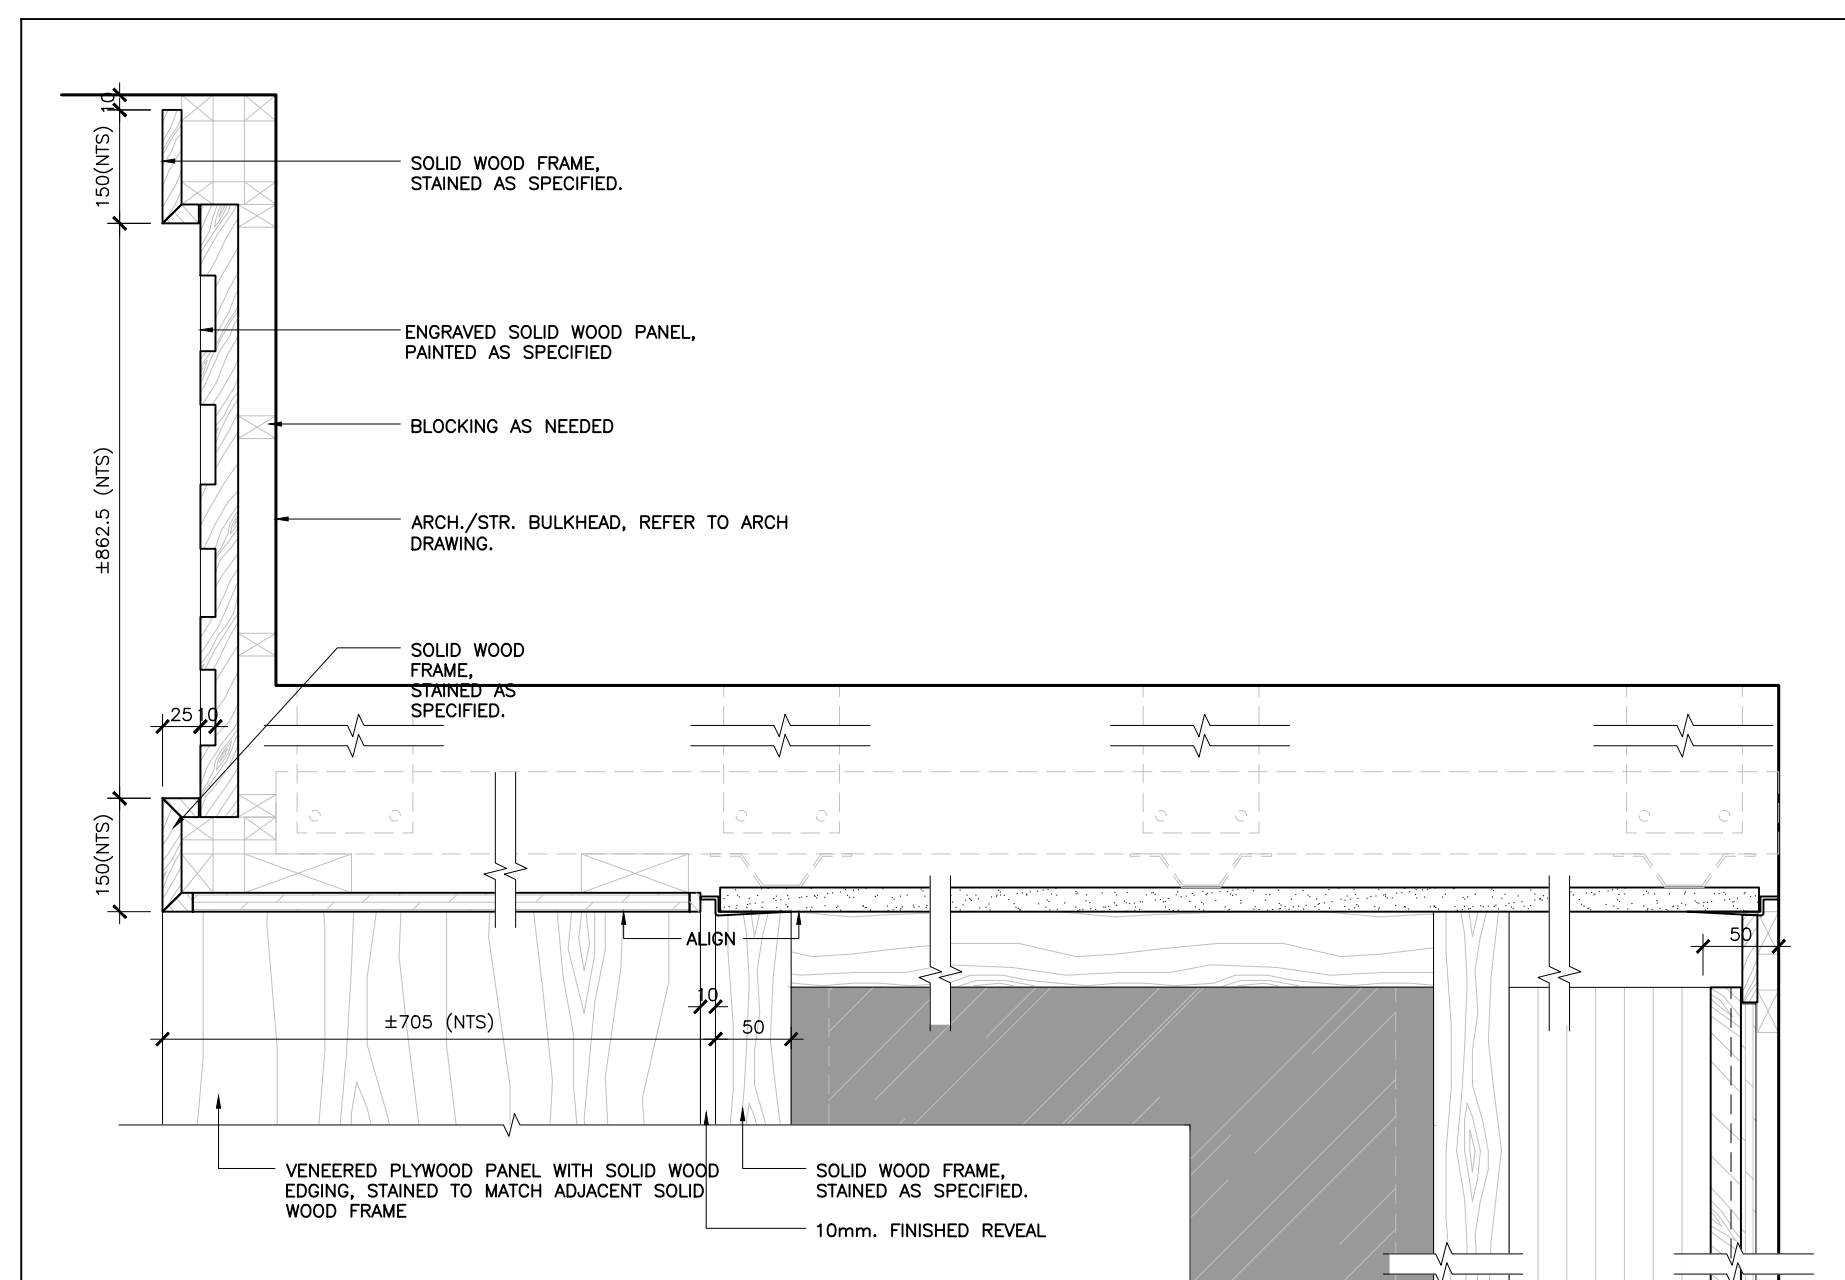


03 SECTION DETAIL LEVEL 01 - PRAYER HALL
ID4.1.1 SCALE: 1:5

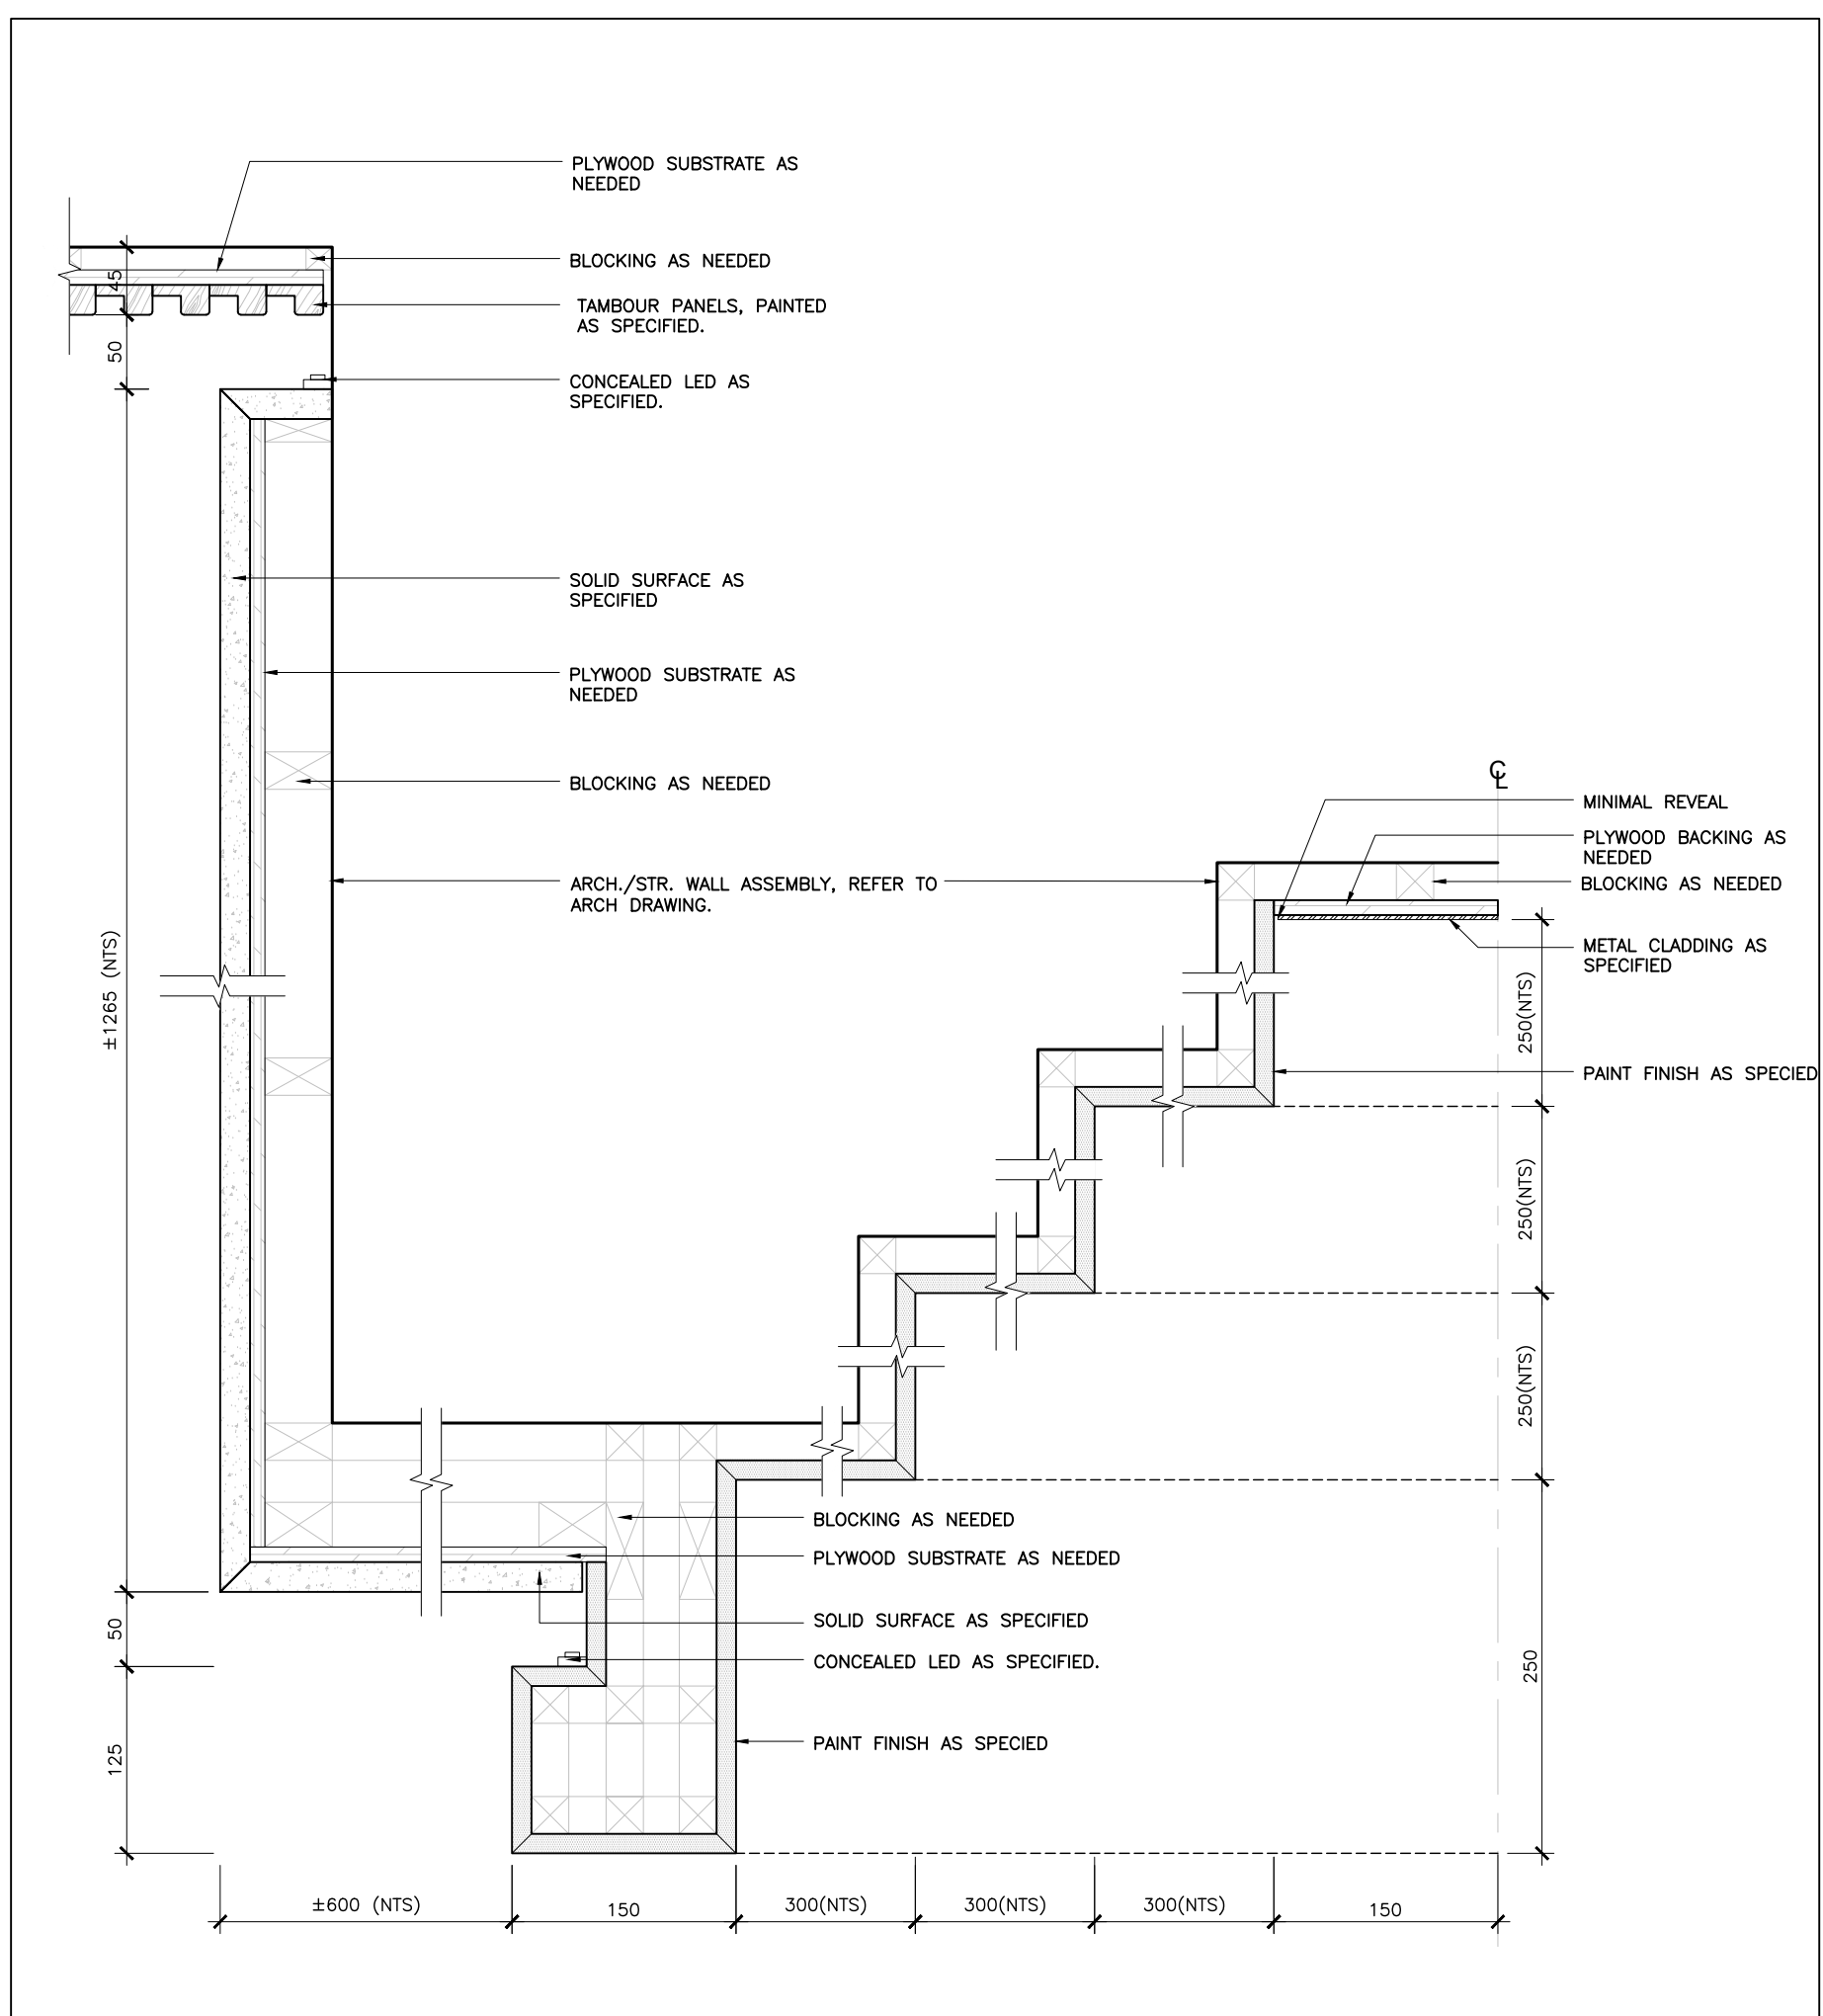


08 PLAN DETAIL LEVEL 01 - PRAYER HALL
ID4.1.1 SCALE: 1:5

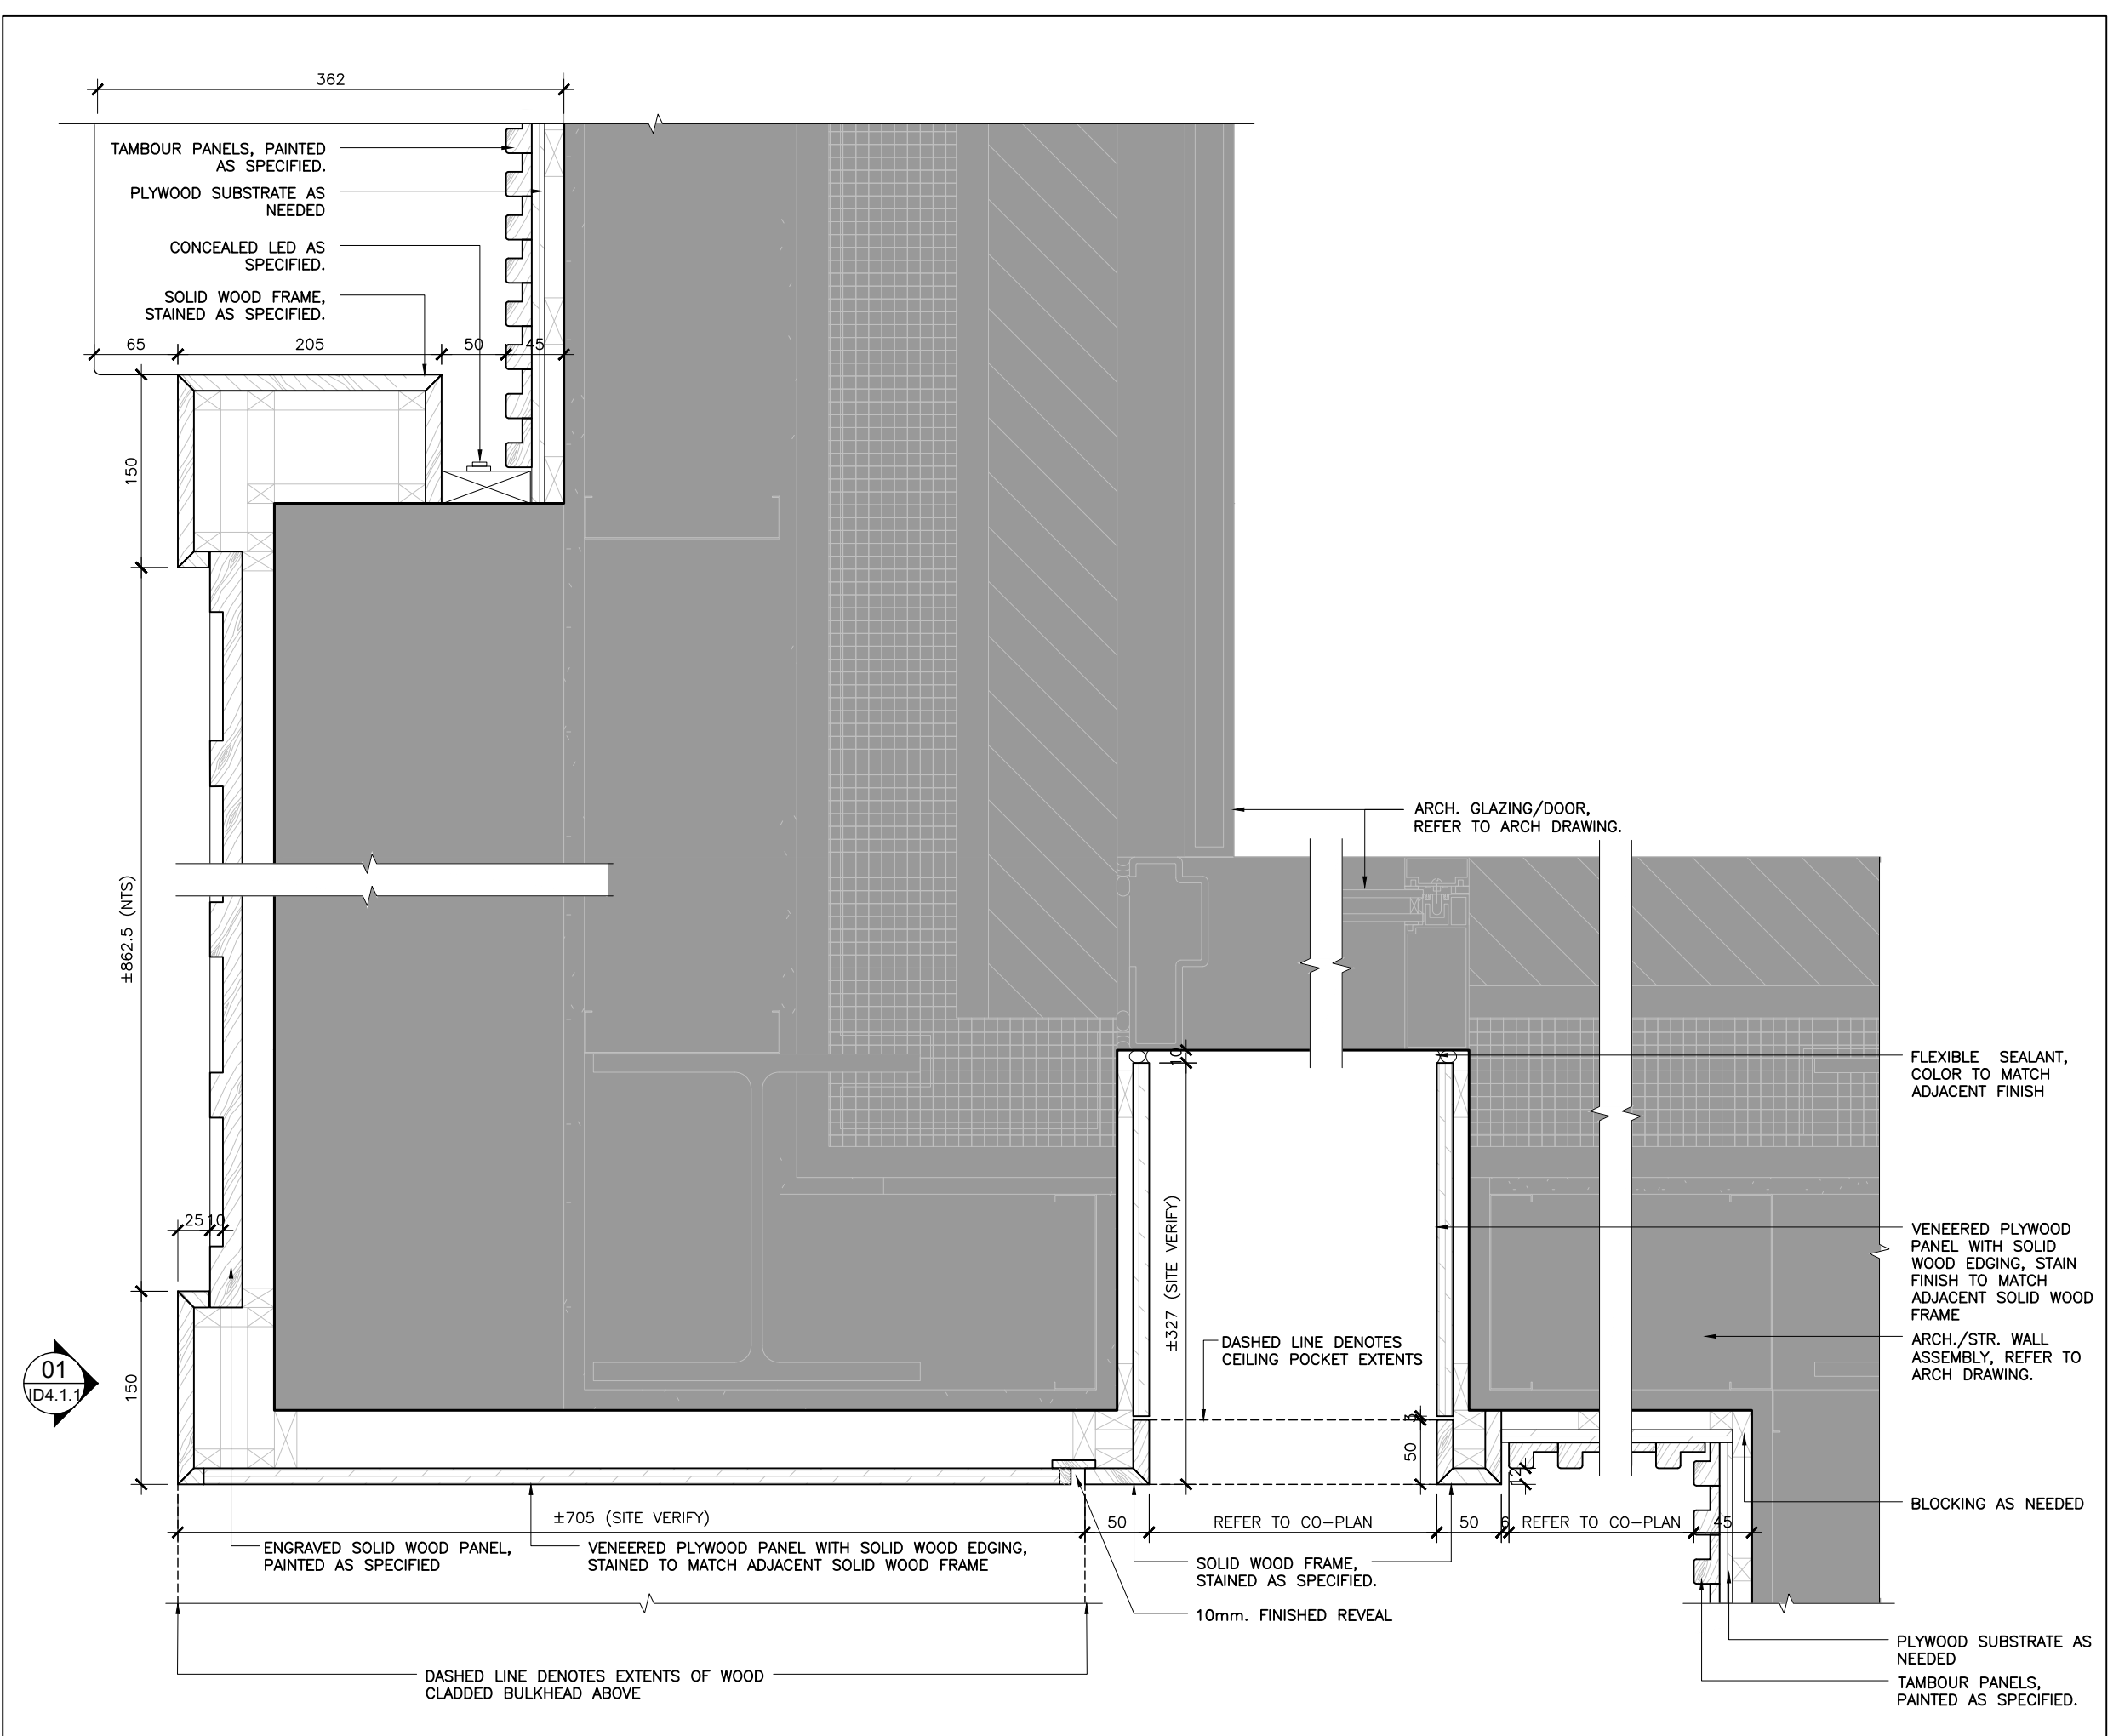


07 PLAN DETAIL LEVEL 01 - PRAYER HALL
ID4.1.1 SCALE: 1:5

 

04 RESERVED RESERVED LEVEL 01 - PRAYER HALL
ID4.1.1 SCALE: 1:5






 


02 RESERVED RESERVED LEVEL 01 - PRAYER HALL
ID4.1.1 SCALE: 1:20

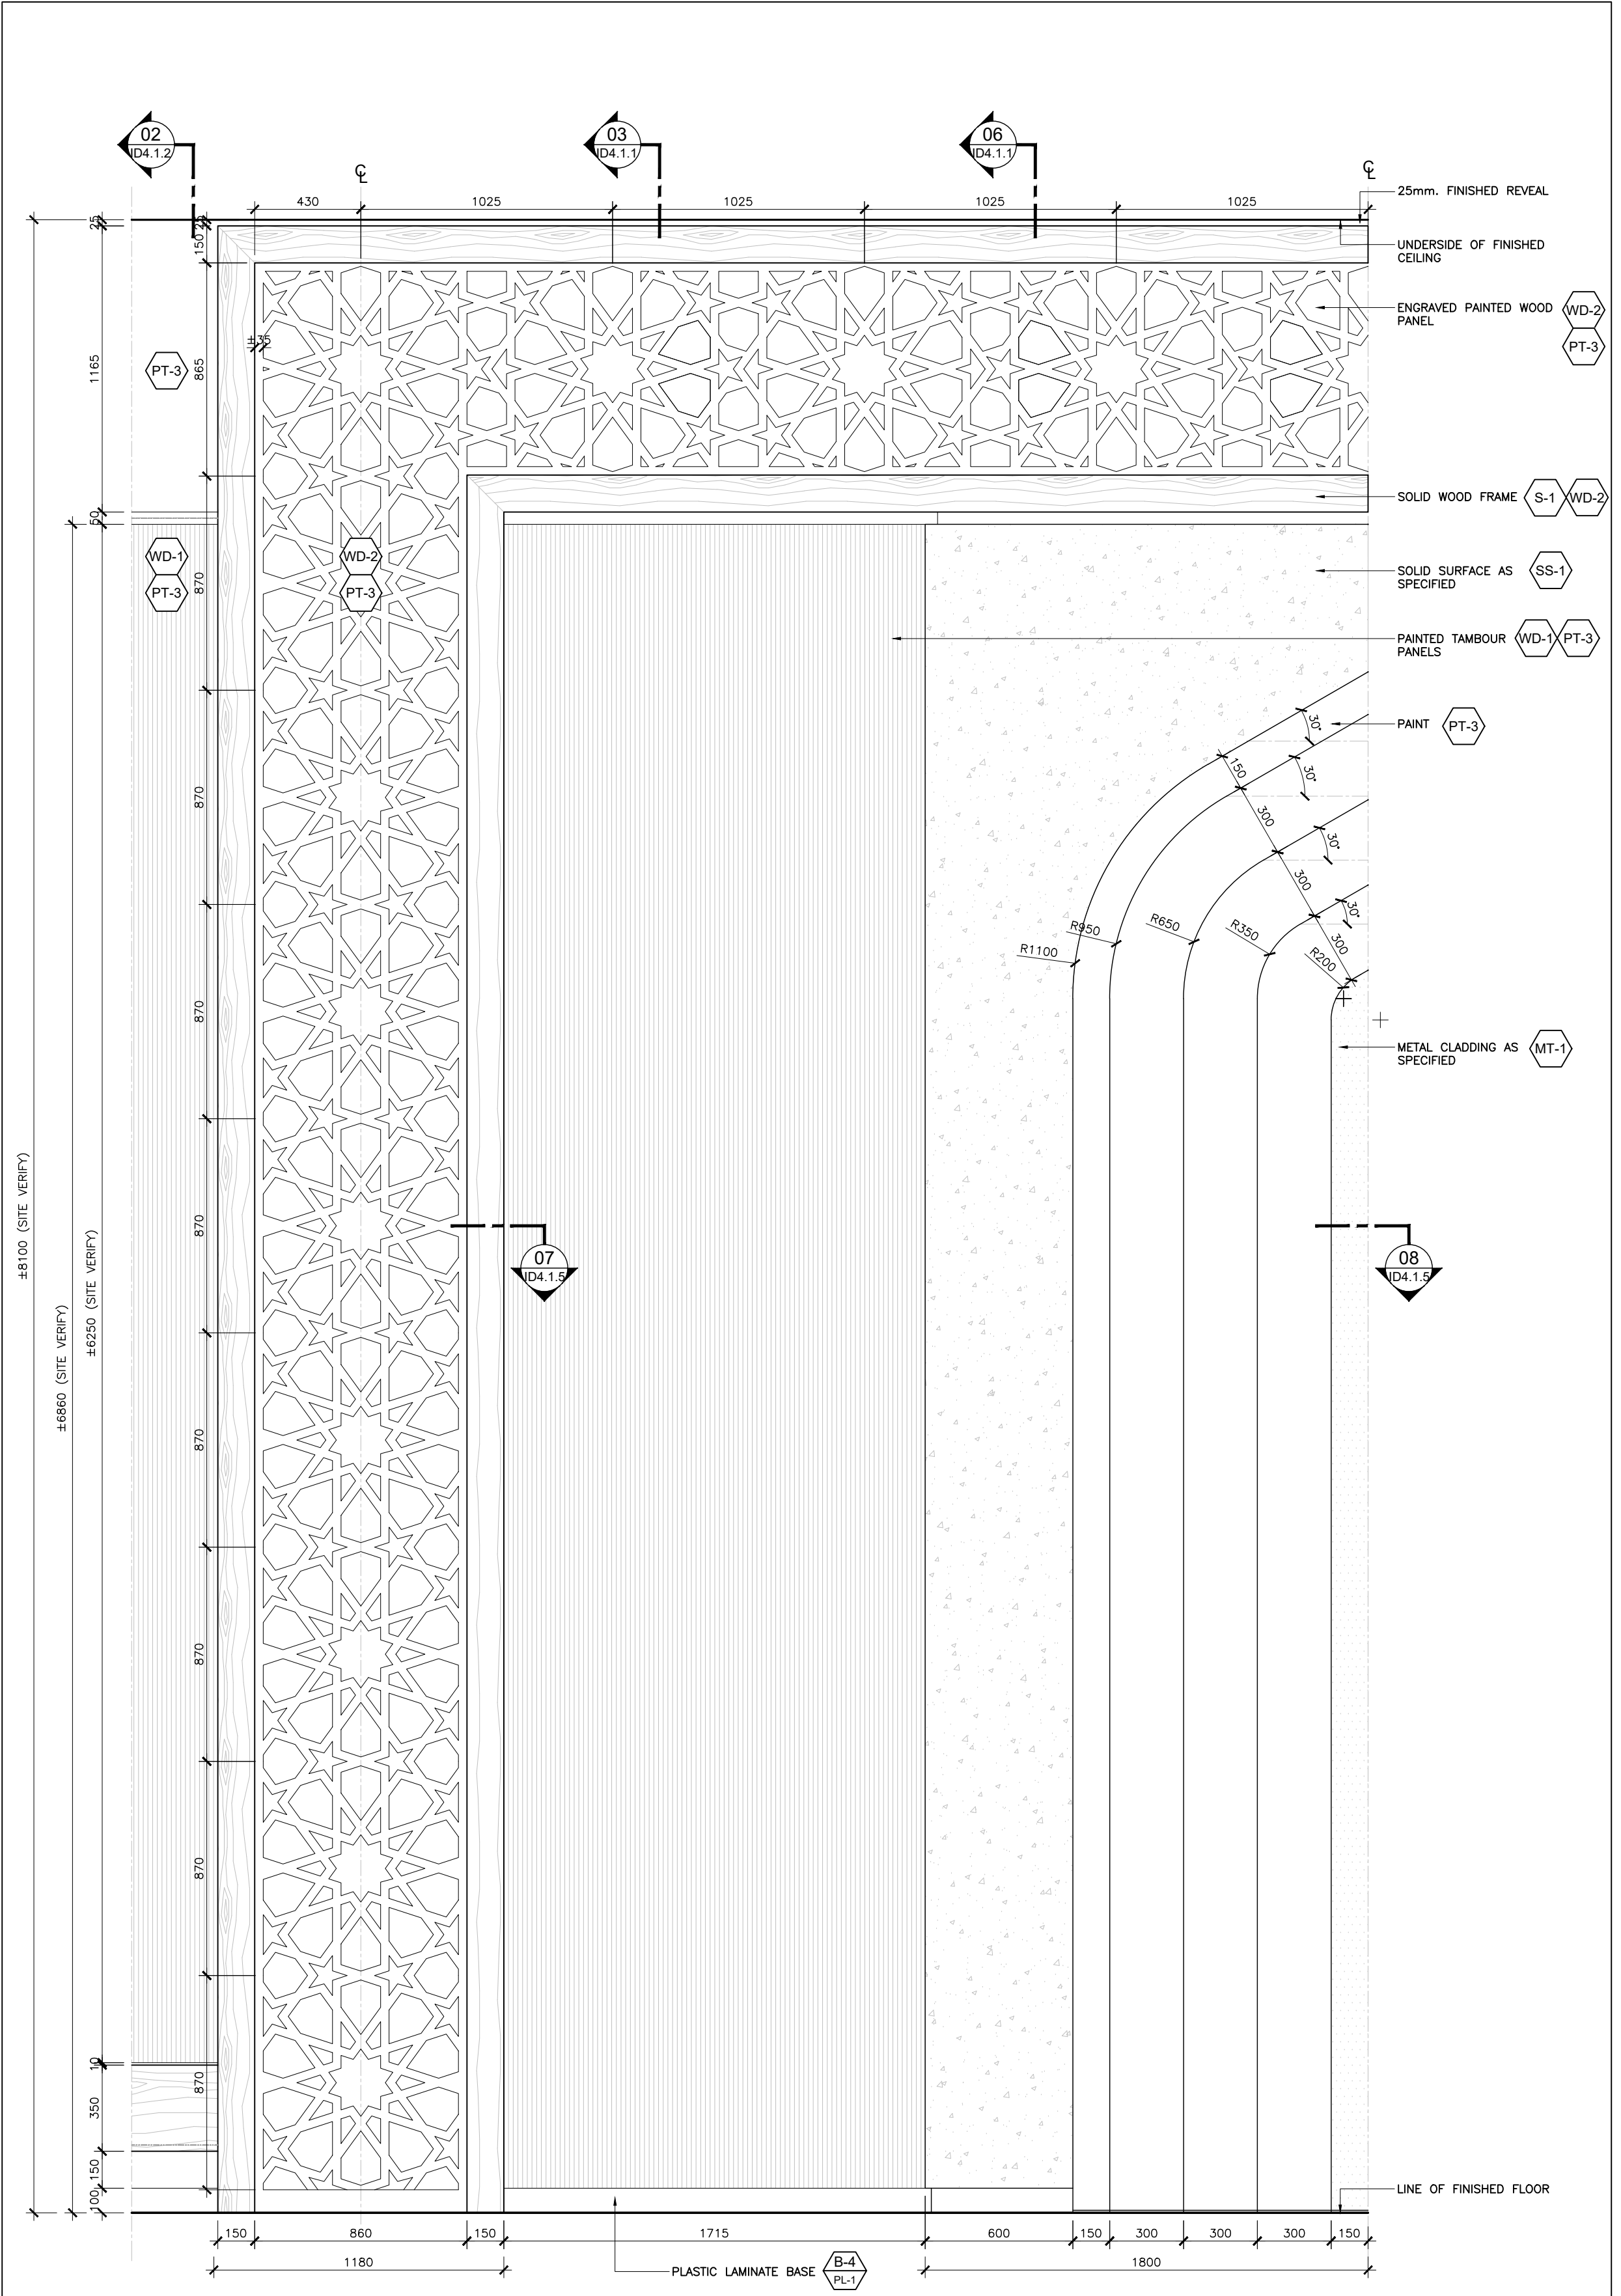

01 ELEVATION LEVEL 01 - PRAYER HALL
ID4.1.1 SCALE: 1:20

02 14 Aug 2023 Issued For 100% Tender
01 12 July 2023 Issued For 75% Tender
No. Date Issued
Issue:
Project:
AL-RAHMAH MOSQUE
4721 PALLADIUM WAY,
BURLINGTON, ONTARIO
Drawing Title:
CEILING DETAILS
©Figurs3
Do not scale the drawings.
The Contractor and all Subcontractors shall verify all job site dimensions, all drawings, details & specifications. The contractor shall report any discrepancies, in writing, to Figurs3 prior to commencing with any work.
All necessary samples, shop drawings of network or otherwise, shall be submitted to Figurs3 for approval, prior to proceeding with any work.
Plot Date:
14 August 2023
Drawn by: MS & JH
Checked by: MH & FD
Project No.: 2022158
Scale: AS NOTED
North:

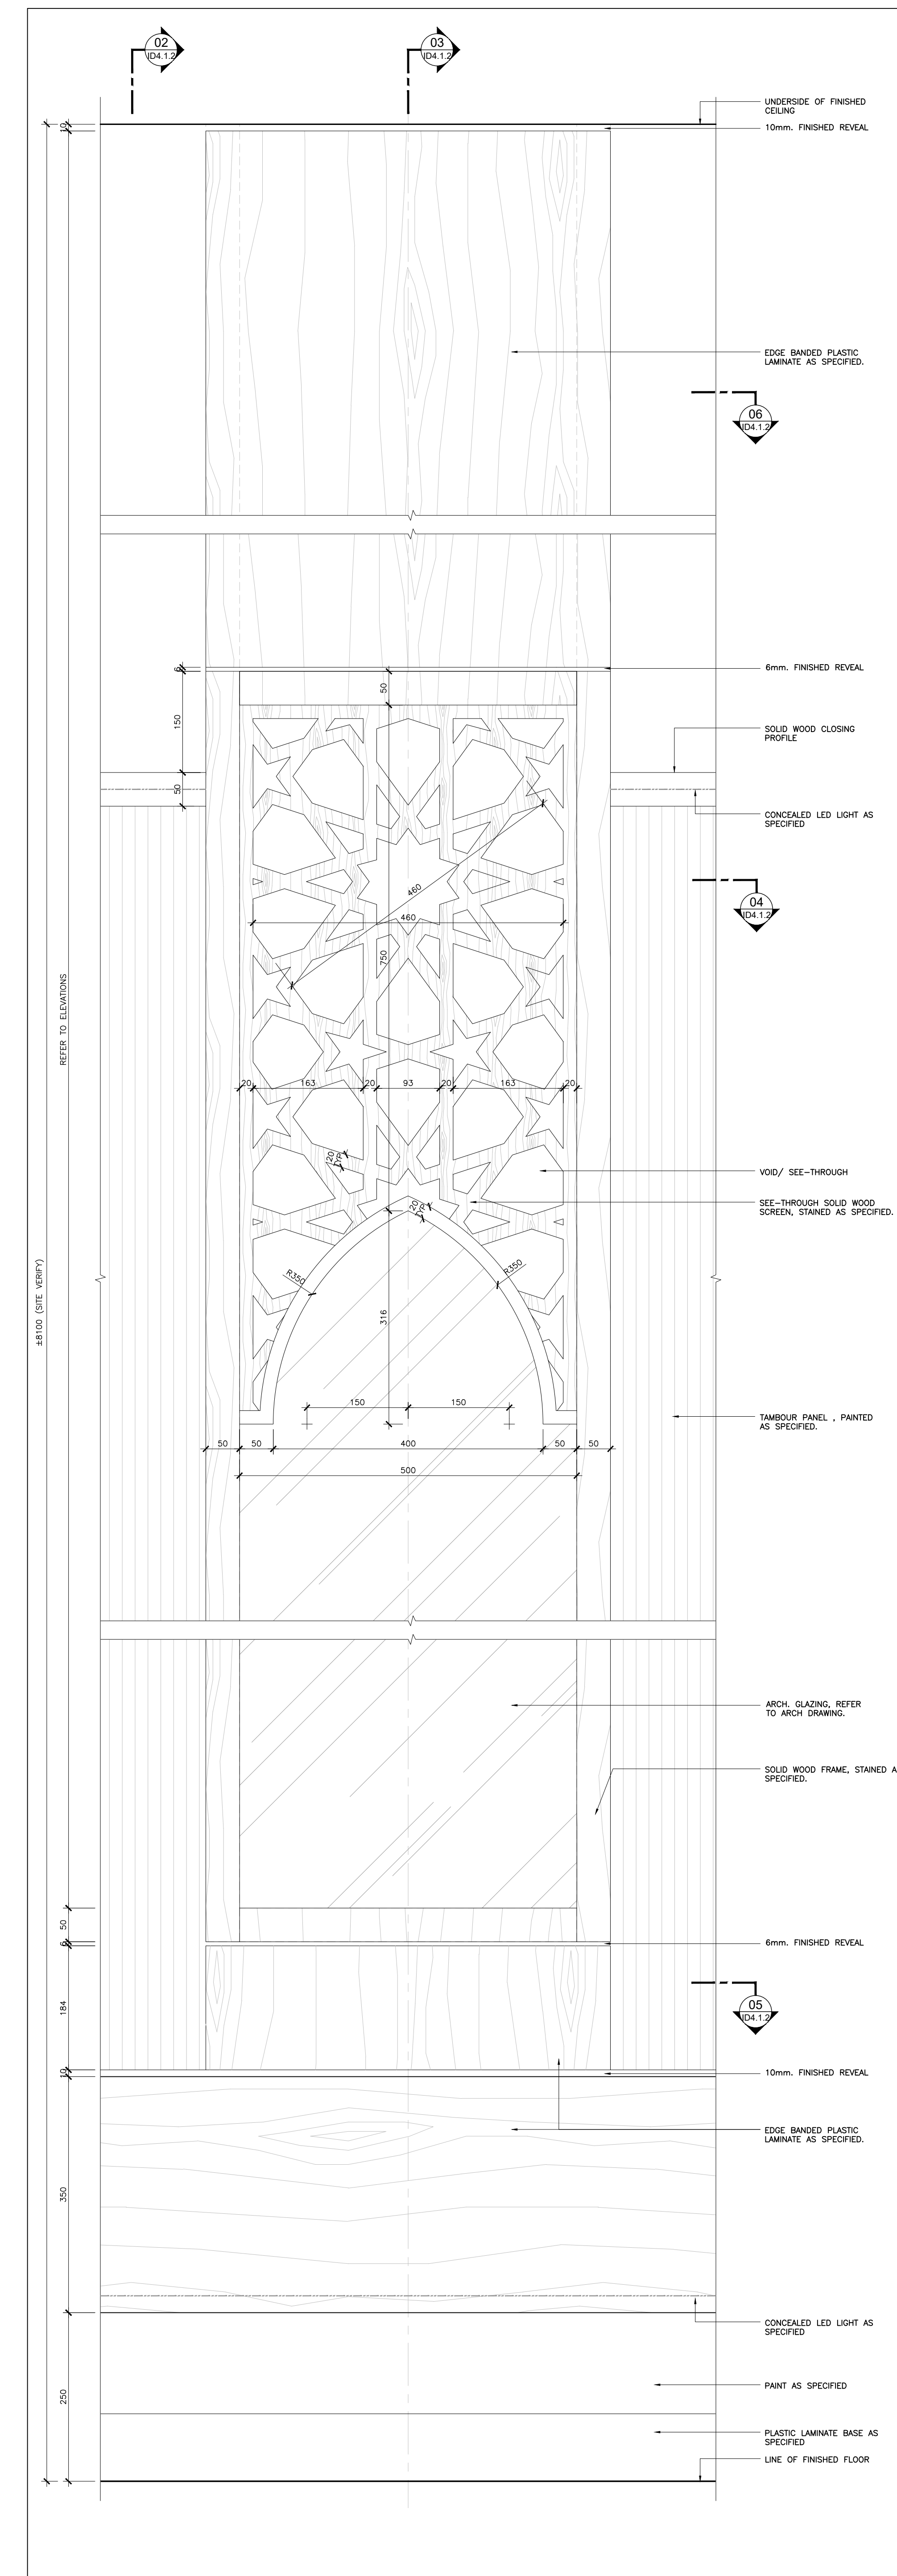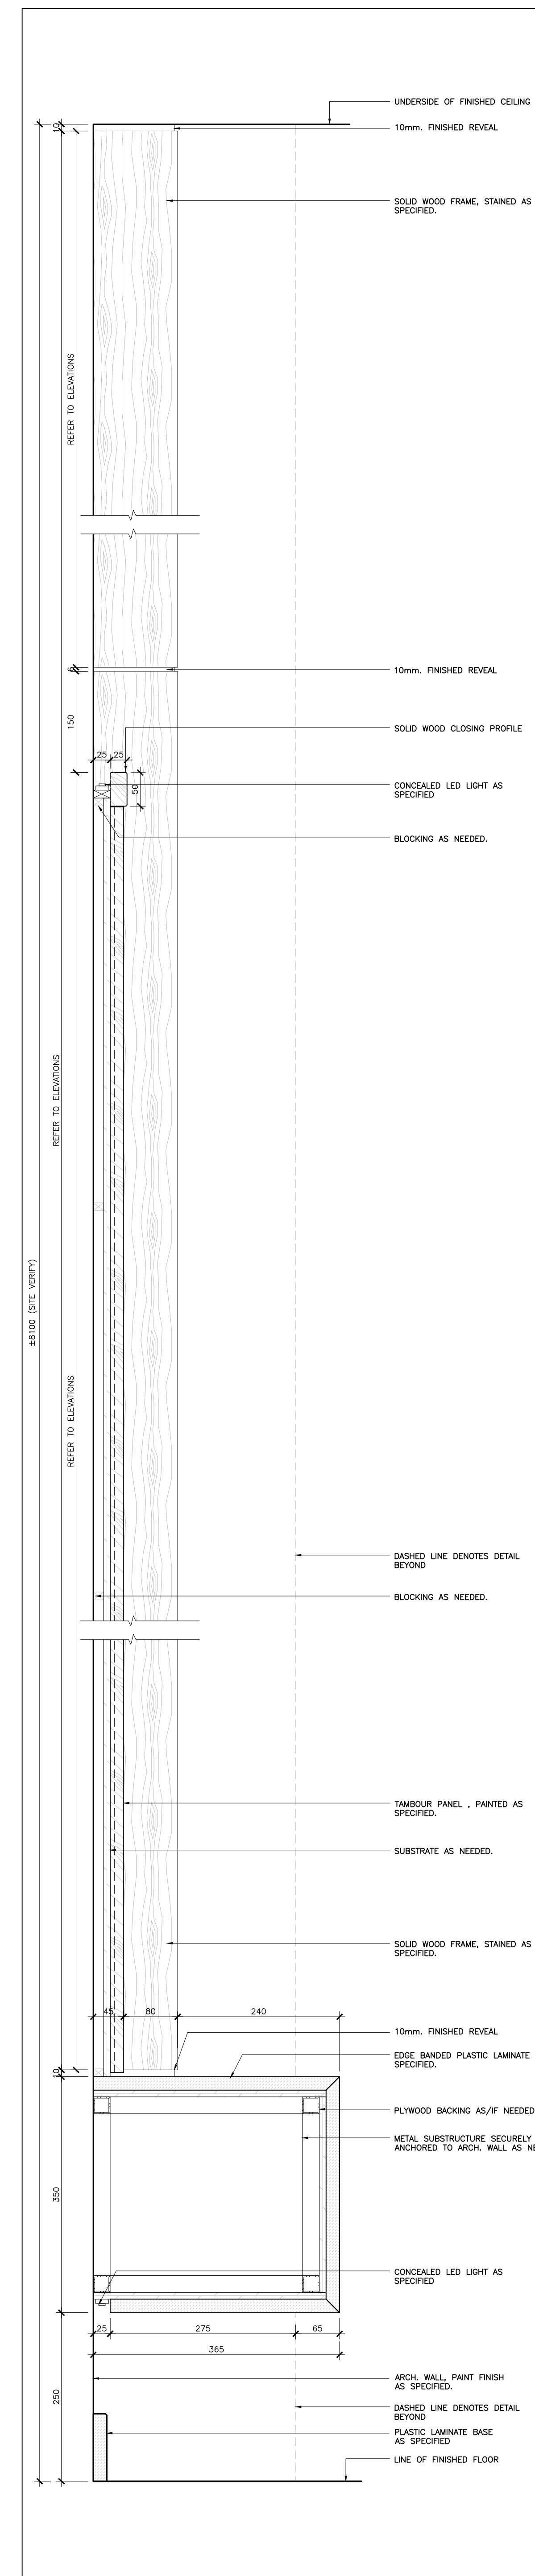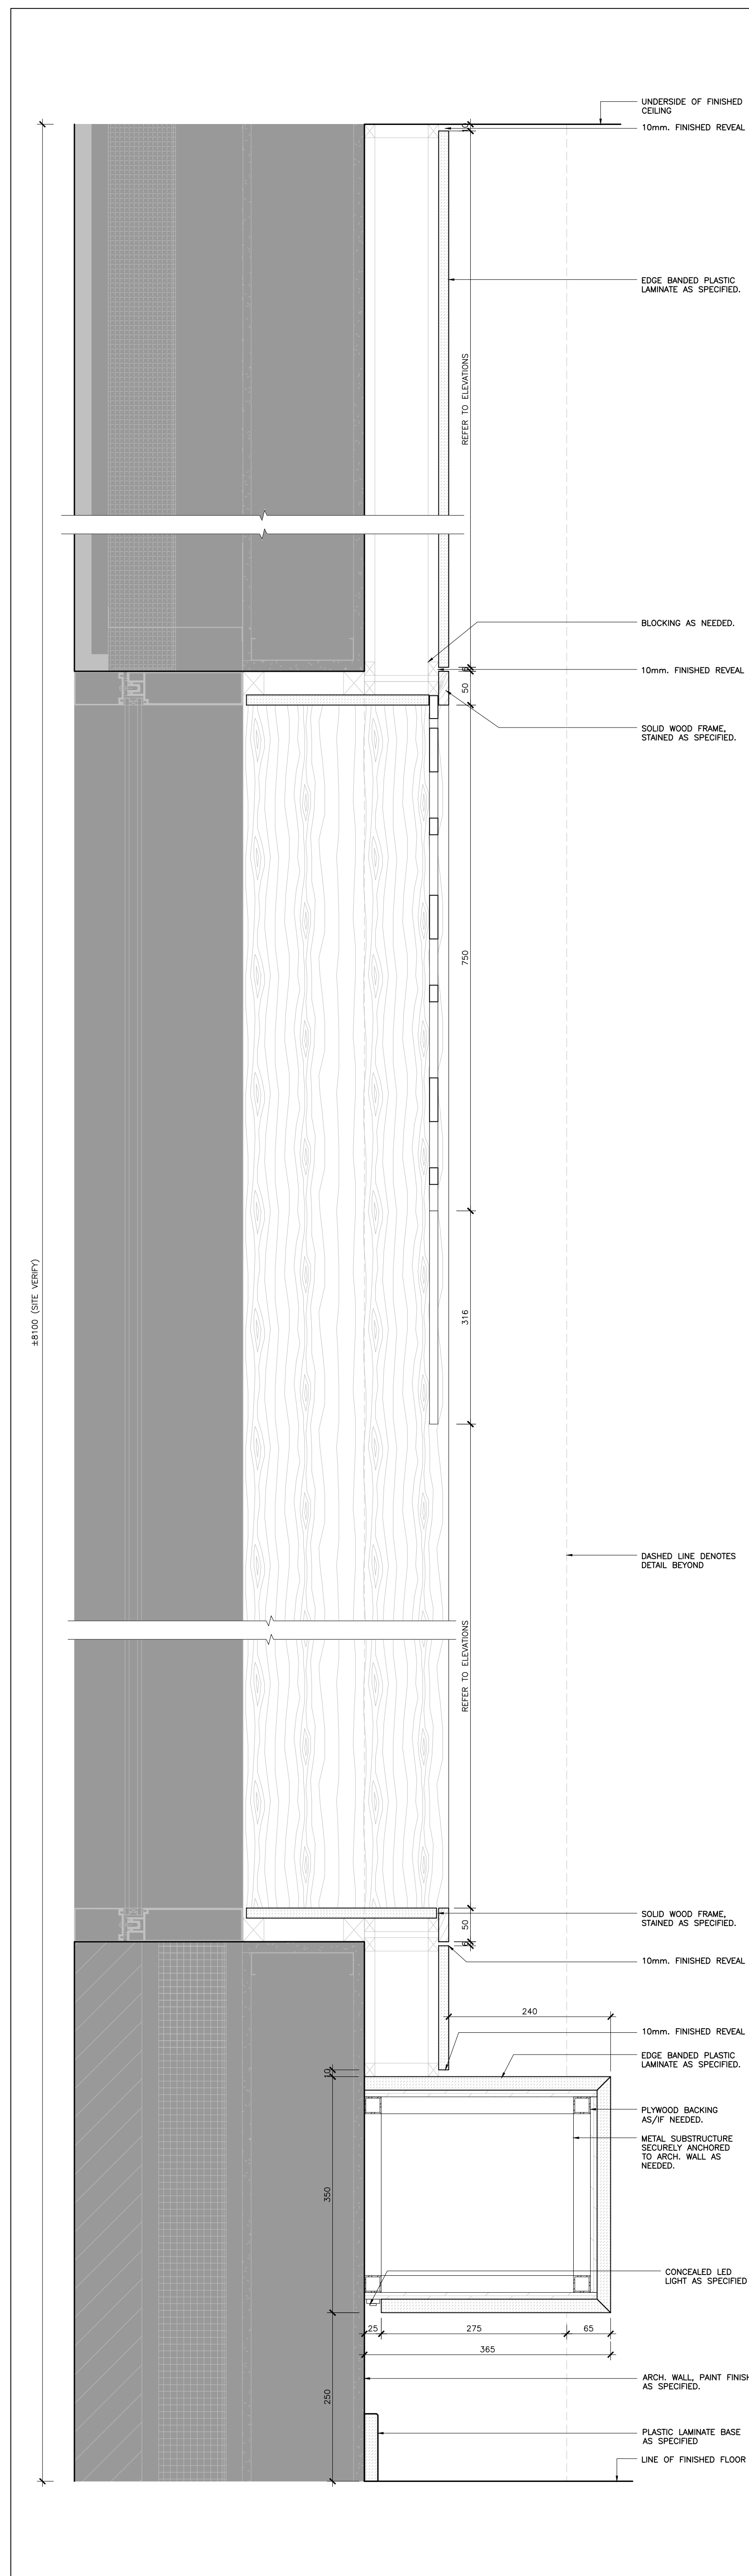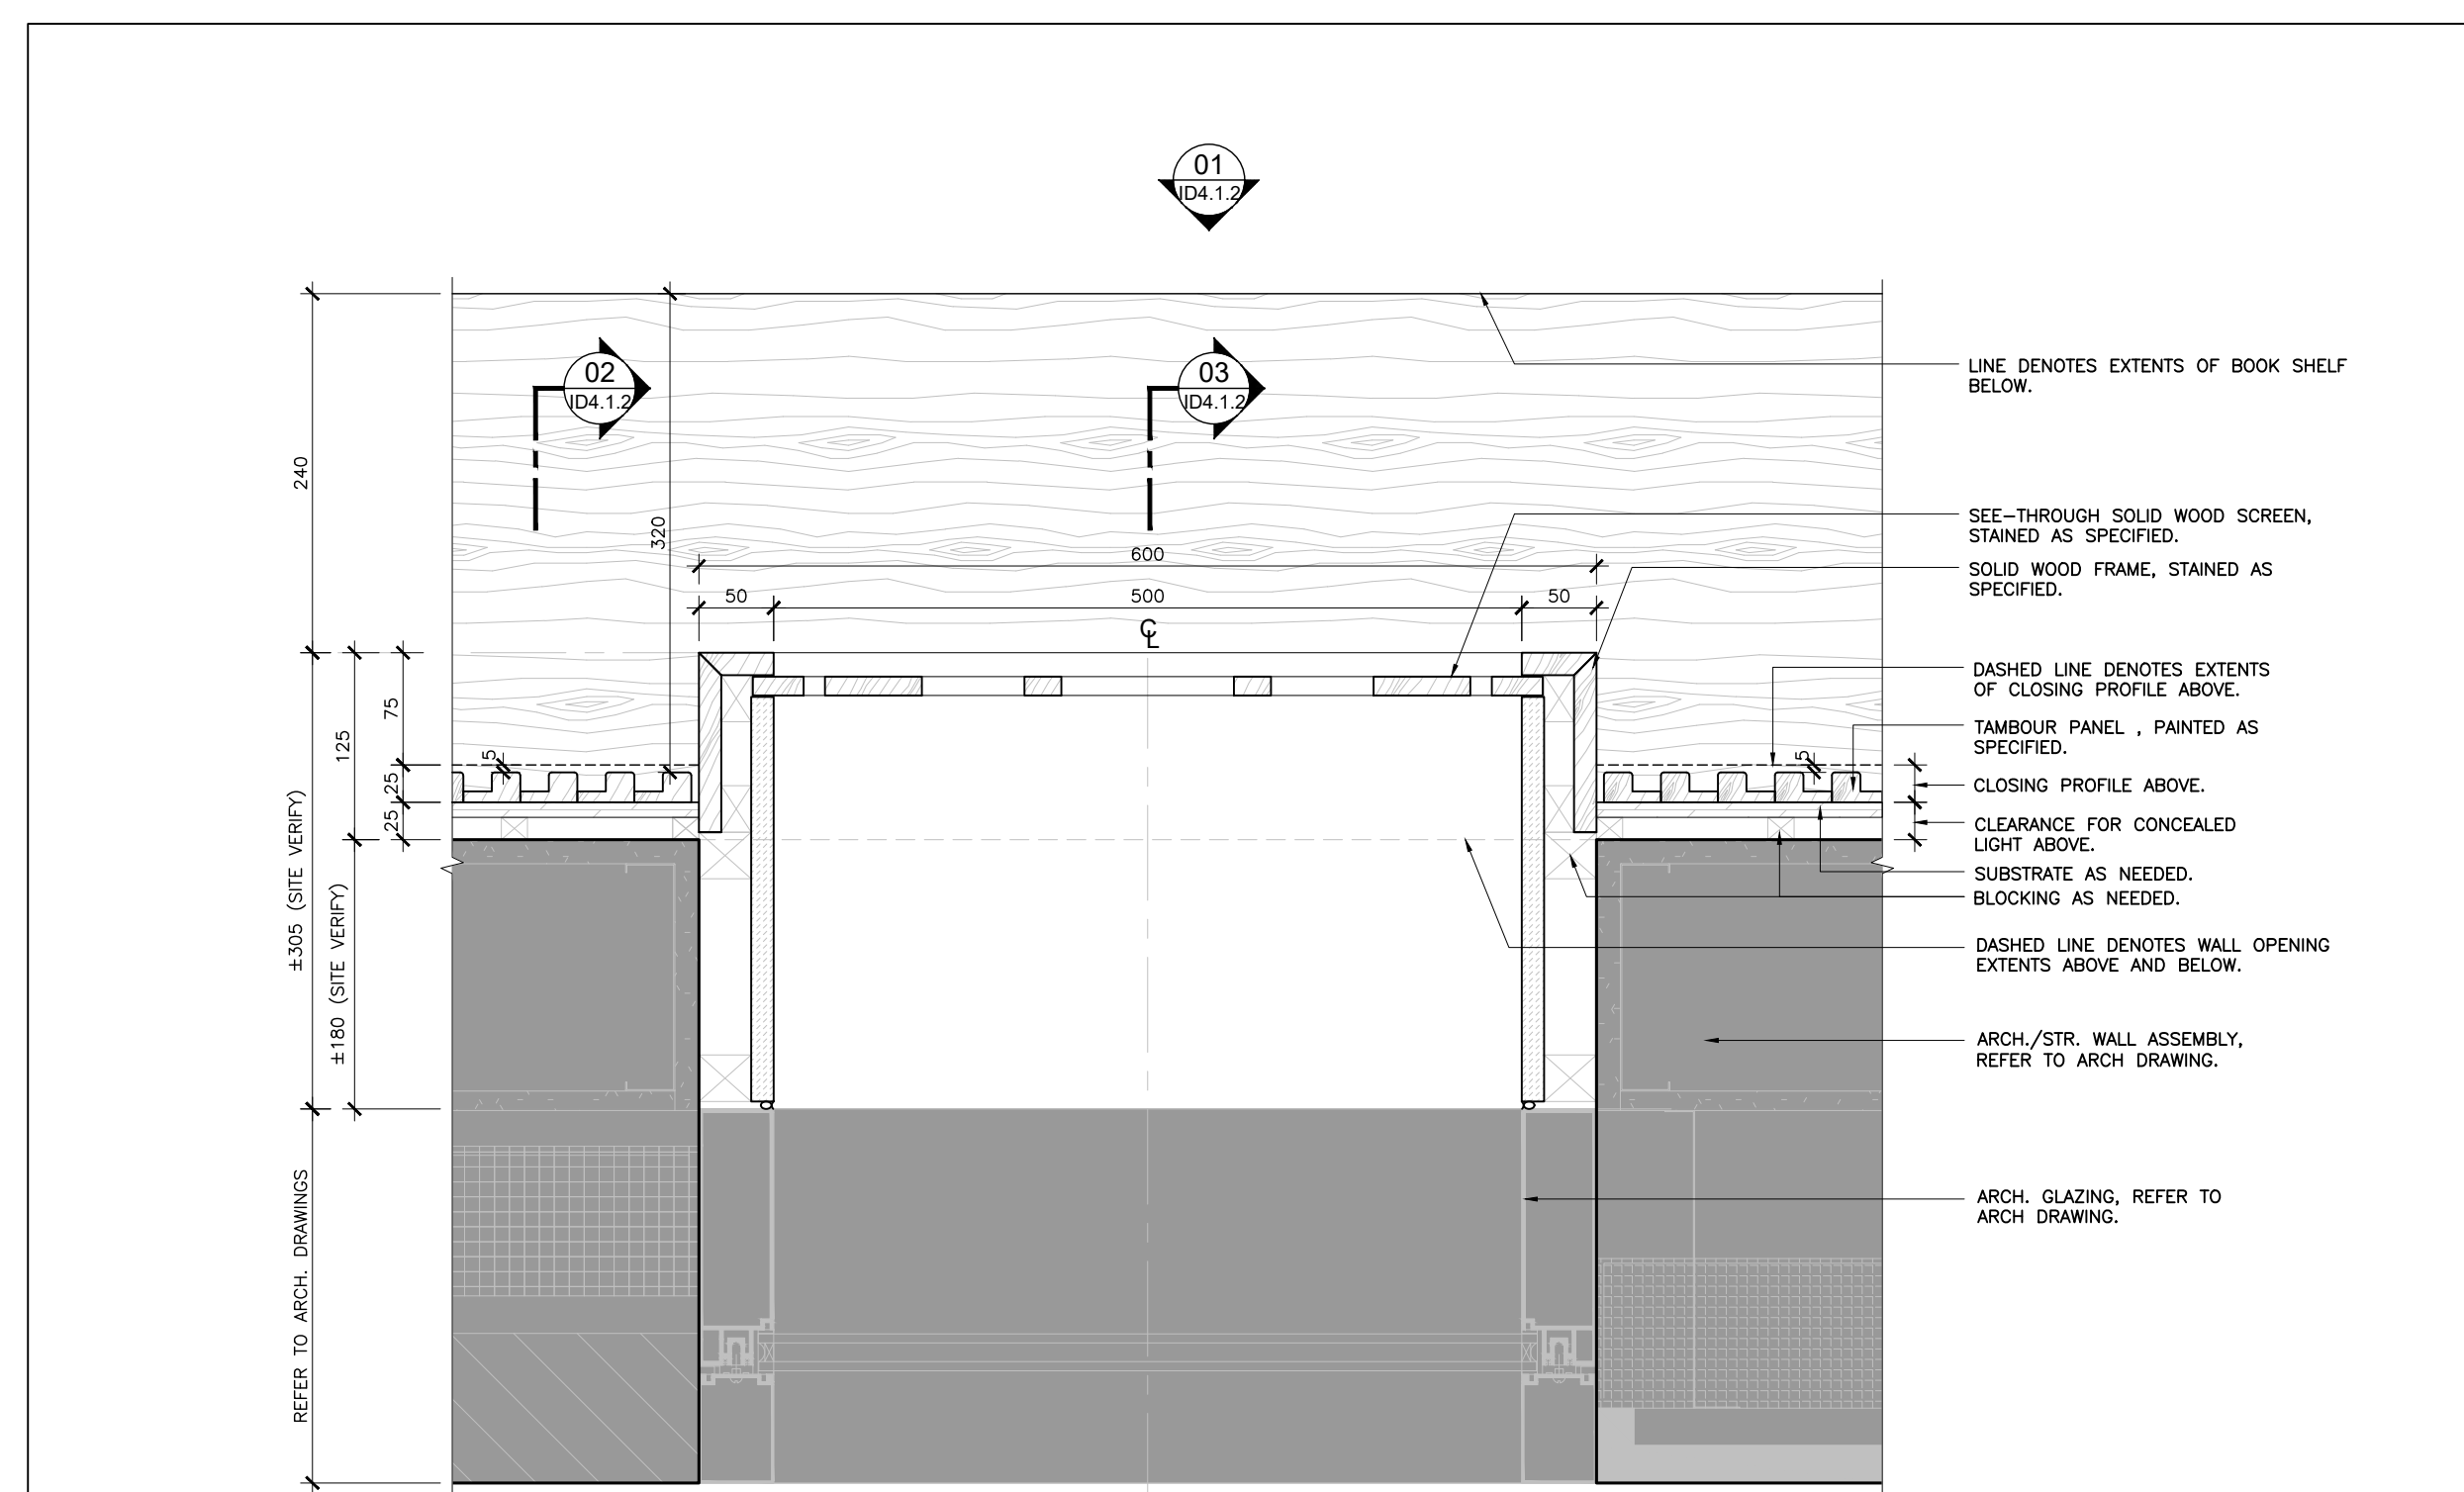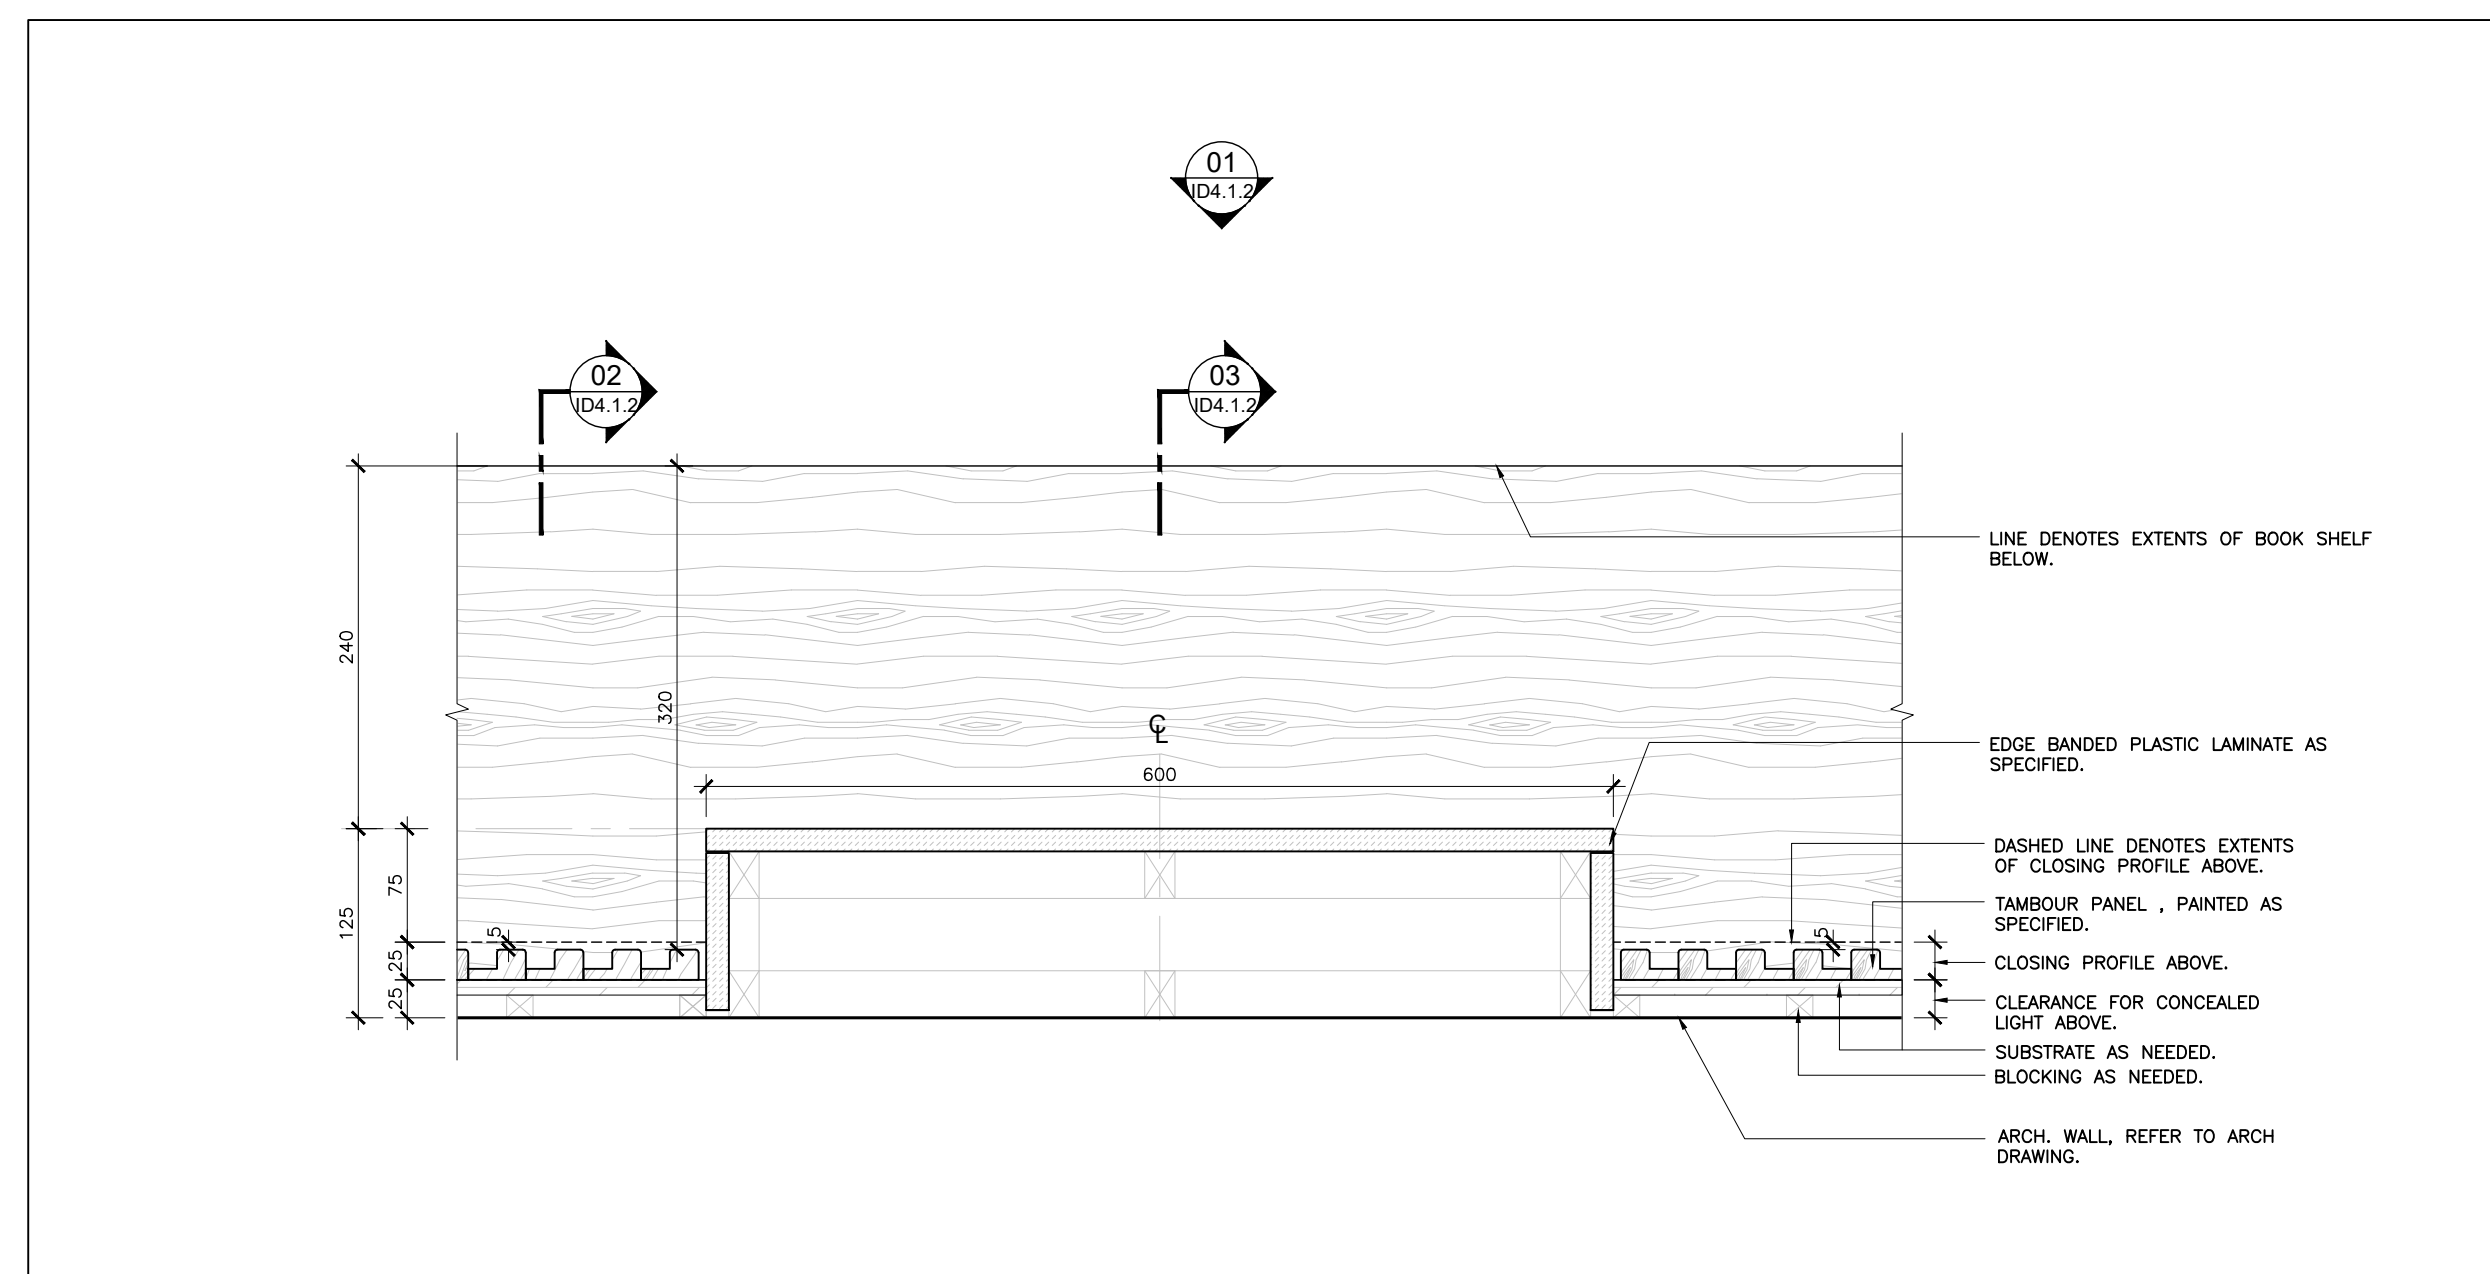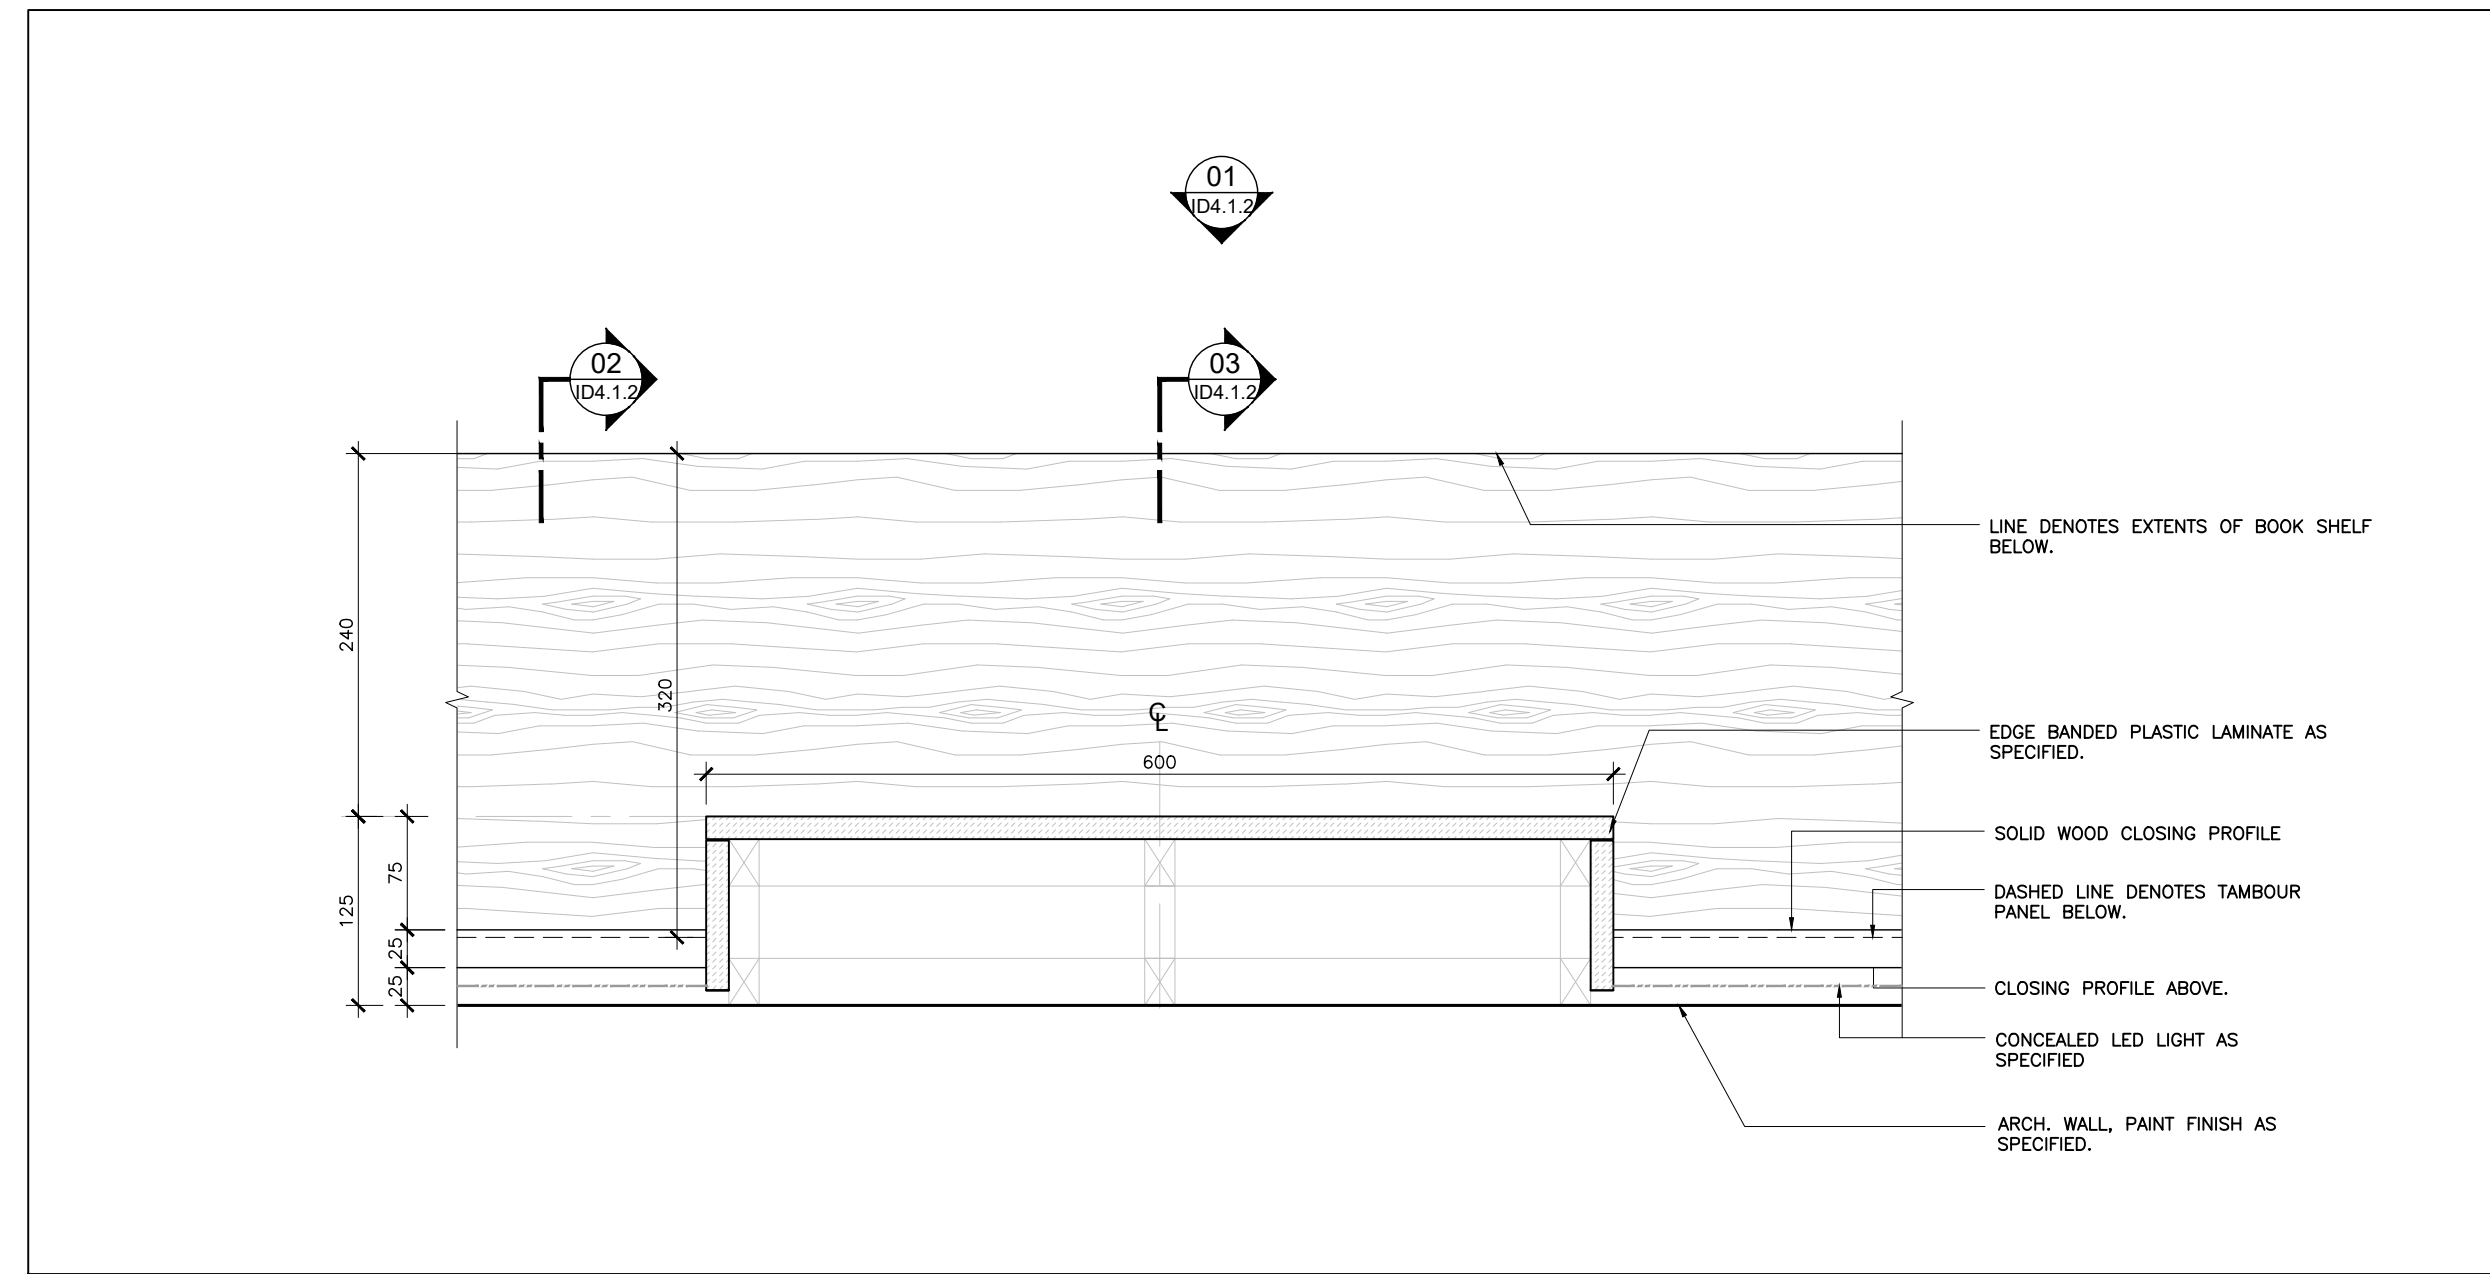

02 14 Aug 2023 Issued For 100% Tender
01 12 July 2023 Issued For 75% Tender

No. Date Issued

Issue:

Project:

AL-RAHMAH MOSQUE

4721 PALLADIUM WAY,
BURLINGTON, ONTARIO

Drawing Title:


CEILING DETAILS

©Figurs3
Do not scale the drawings.
The Contractor and all Sub-contractors shall verify all job site dimensions, all drawings, details & specifications. The contractor shall report any discrepancies, in writing, to Figurs3 prior to commencing with any work.
All necessary samples, shop drawings of rebar or otherwise, shall be submitted to Figurs3 for approval, prior to proceeding with any work.


Plot Date:
14 August 2023

Drawn by: MS & JH
Checked by: MH & FD


Project No.: 2022158
Scale: AS NOTED

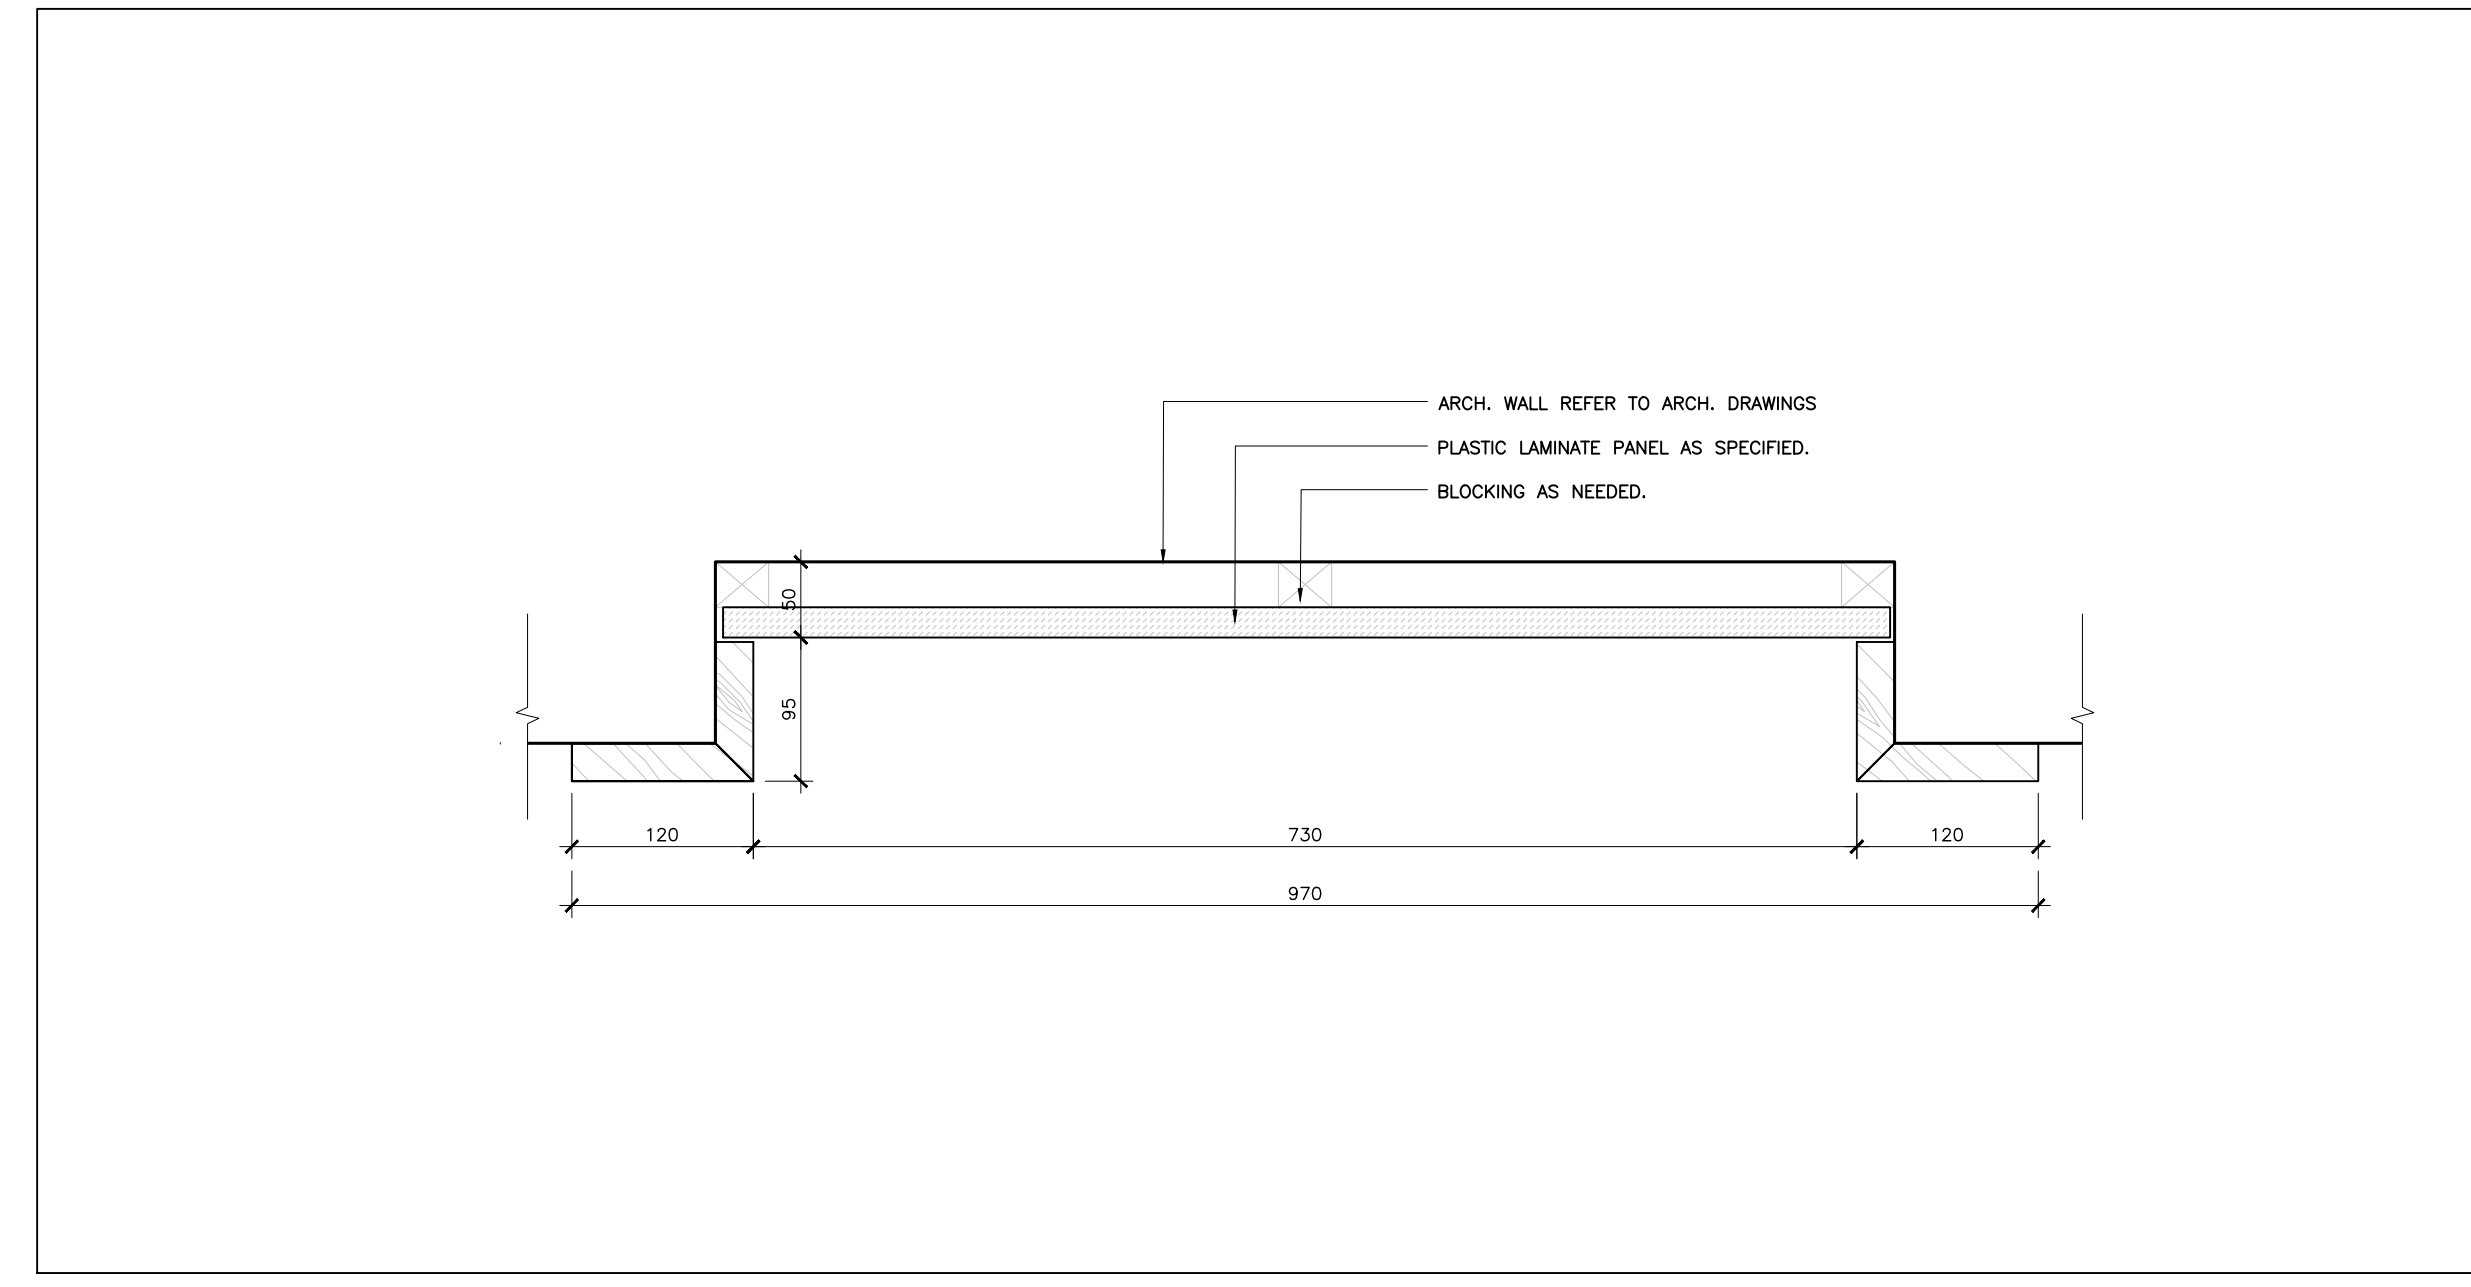


07 PLAN DETAIL
LEVEL 01 - PRAYER HALL
ID4.1.3 SCALE: 1:5

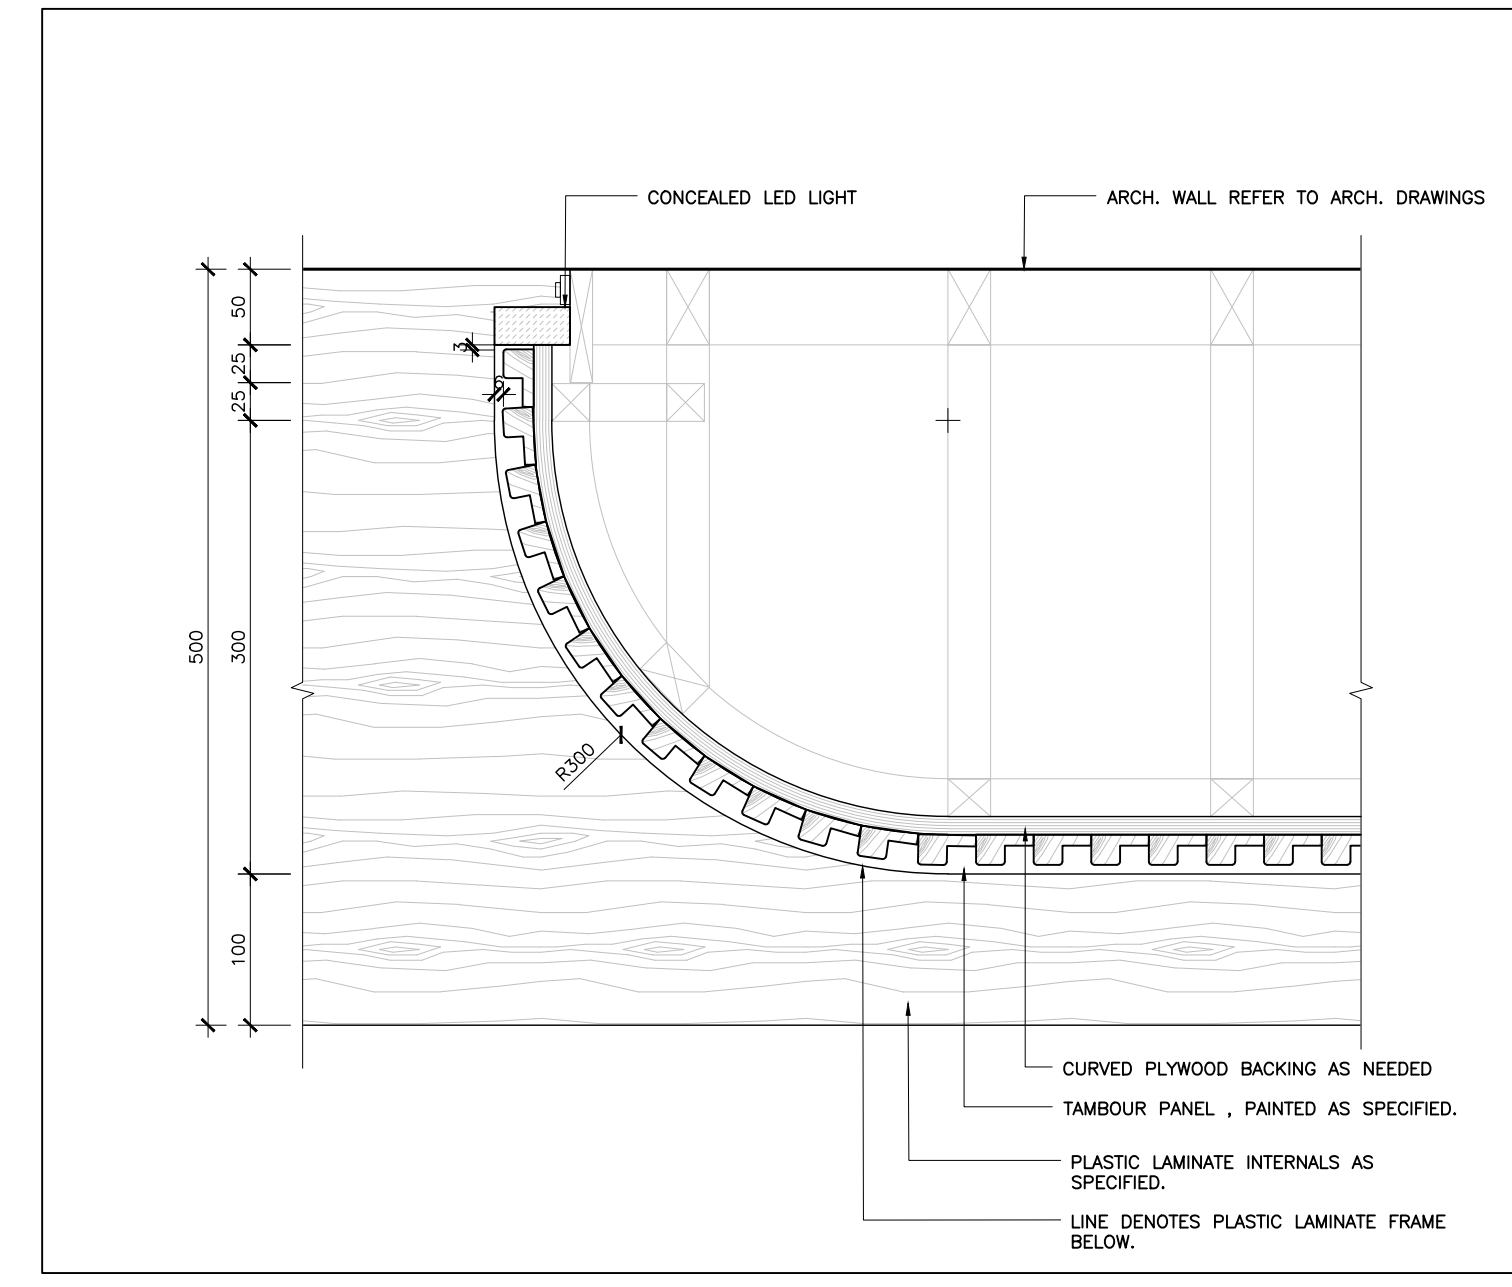


06 PLAN DETAIL
LEVEL 01 - PRAYER HALL
ID4.1.3 SCALE: 1:5

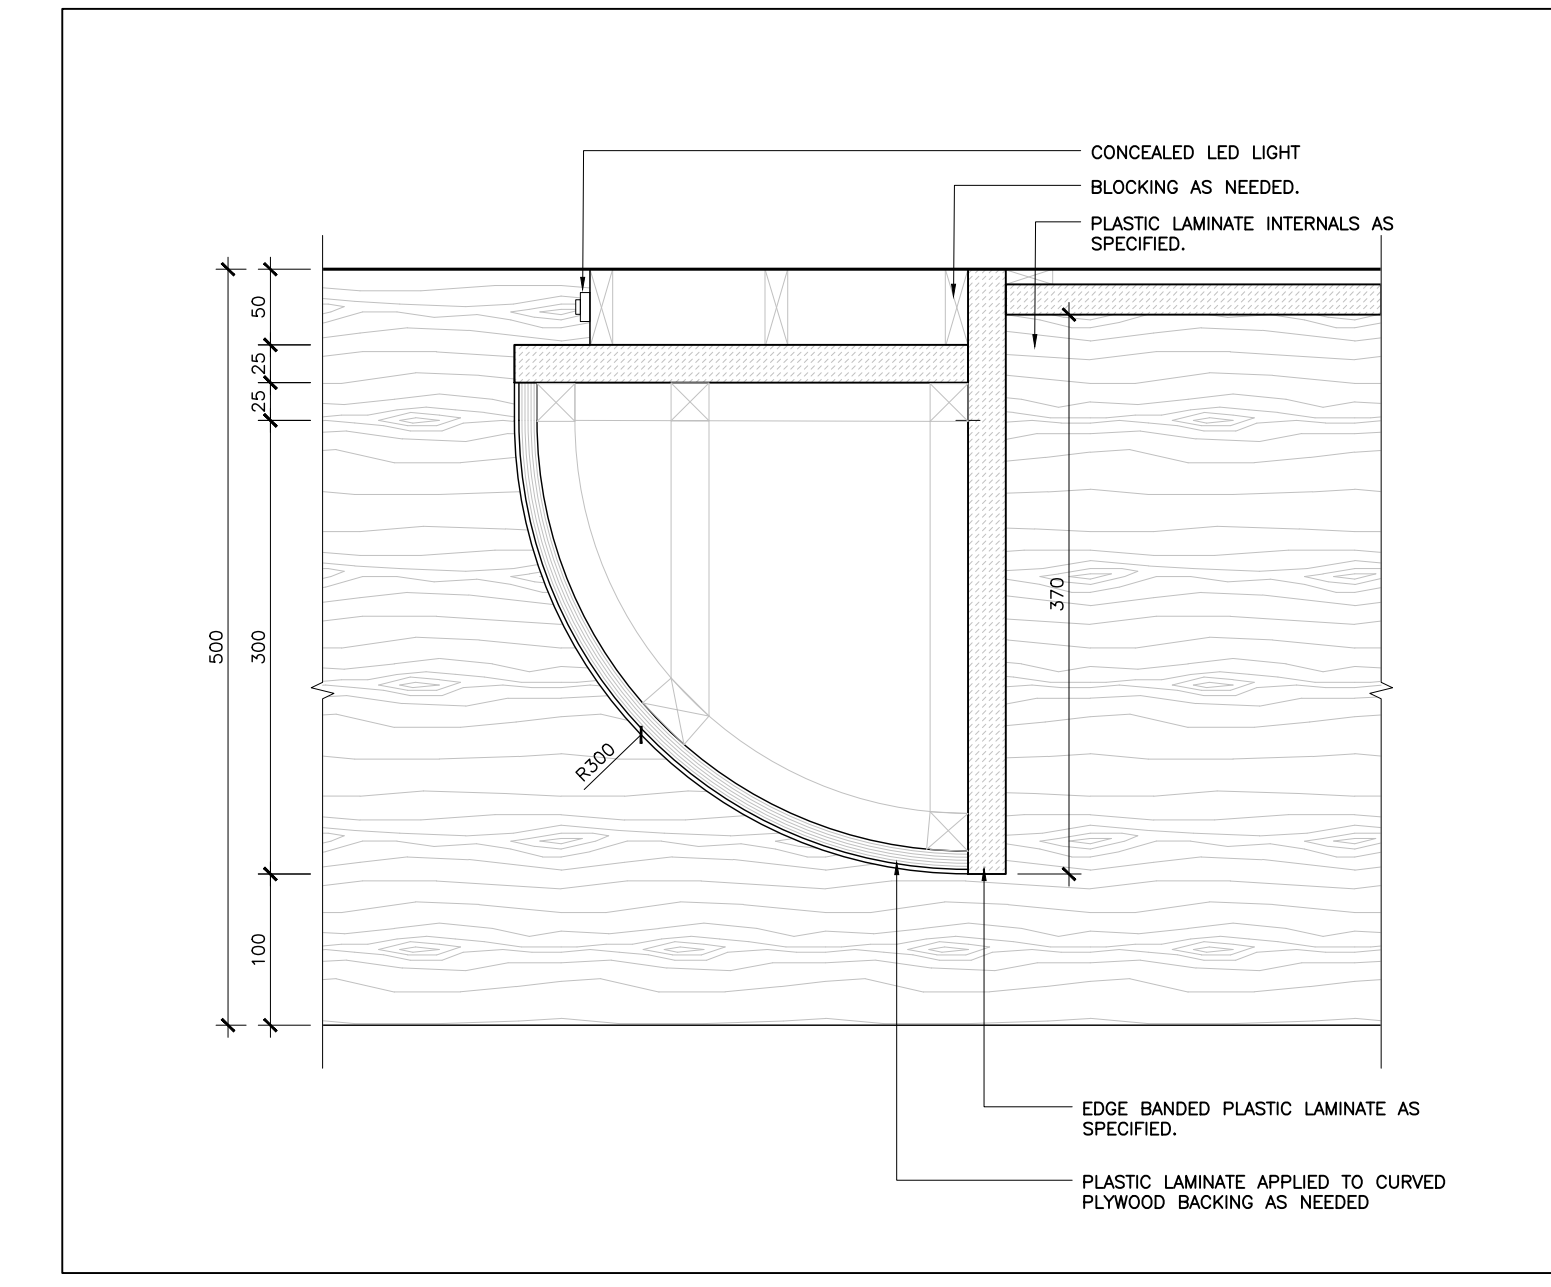


05 PLAN DETAIL
LEVEL 01 - PRAYER HALL
ID4.1.3 SCALE: 1:5

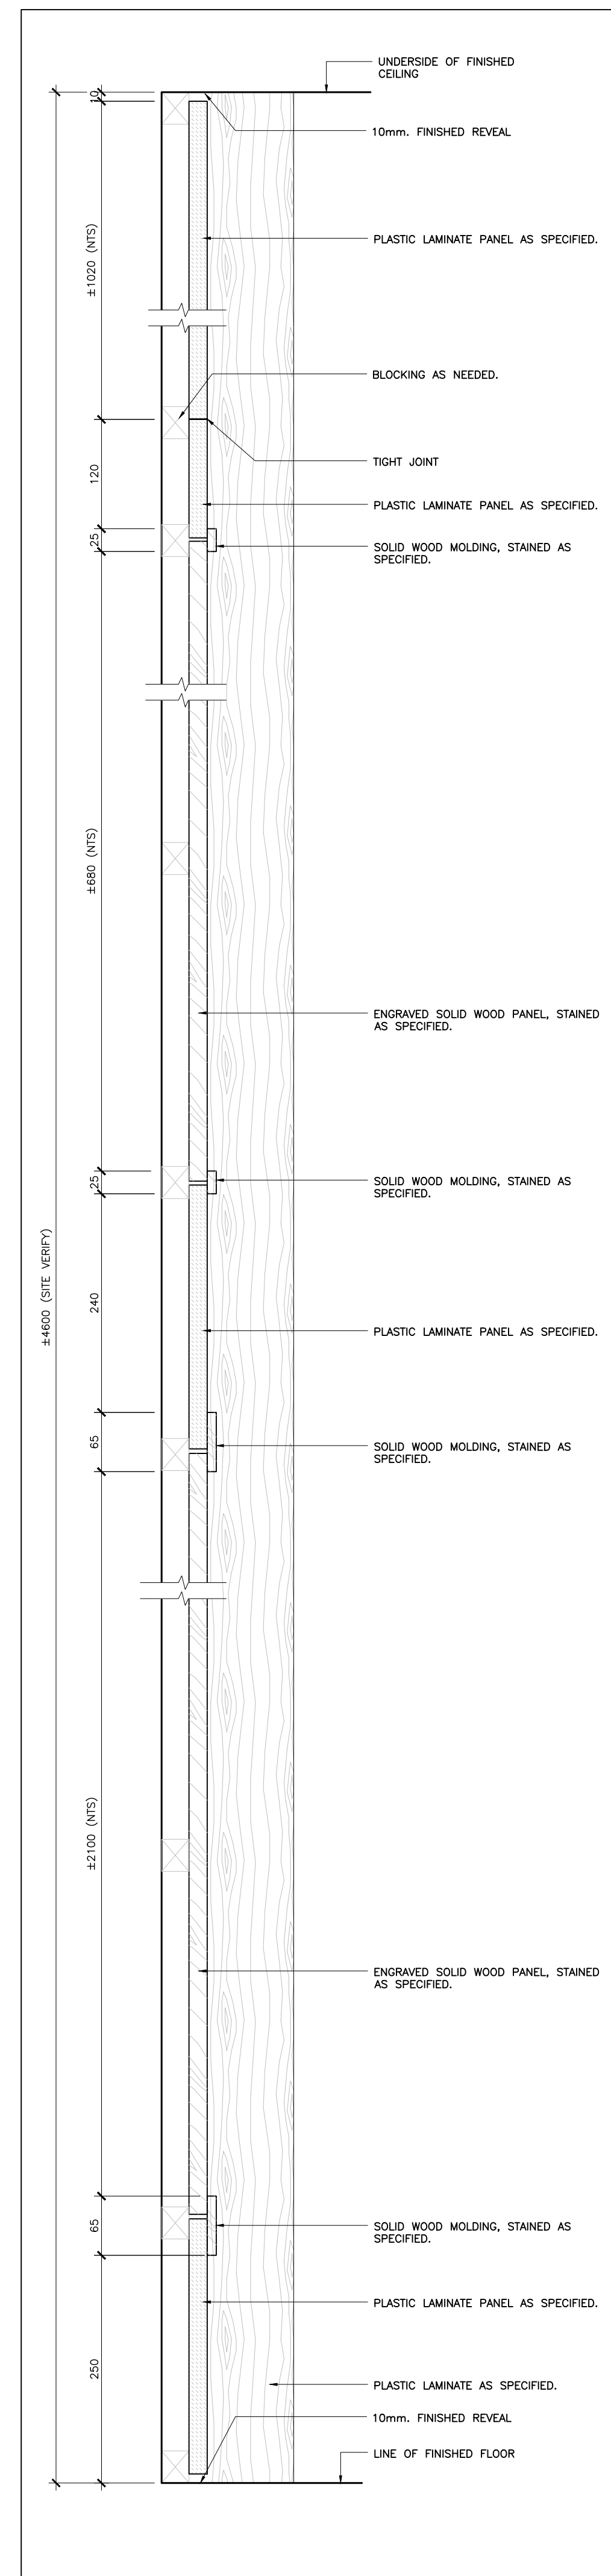


04 SECTION DETAIL
LEVEL 01 - PRAYER HALL
ID4.1.3 SCALE: 1:5

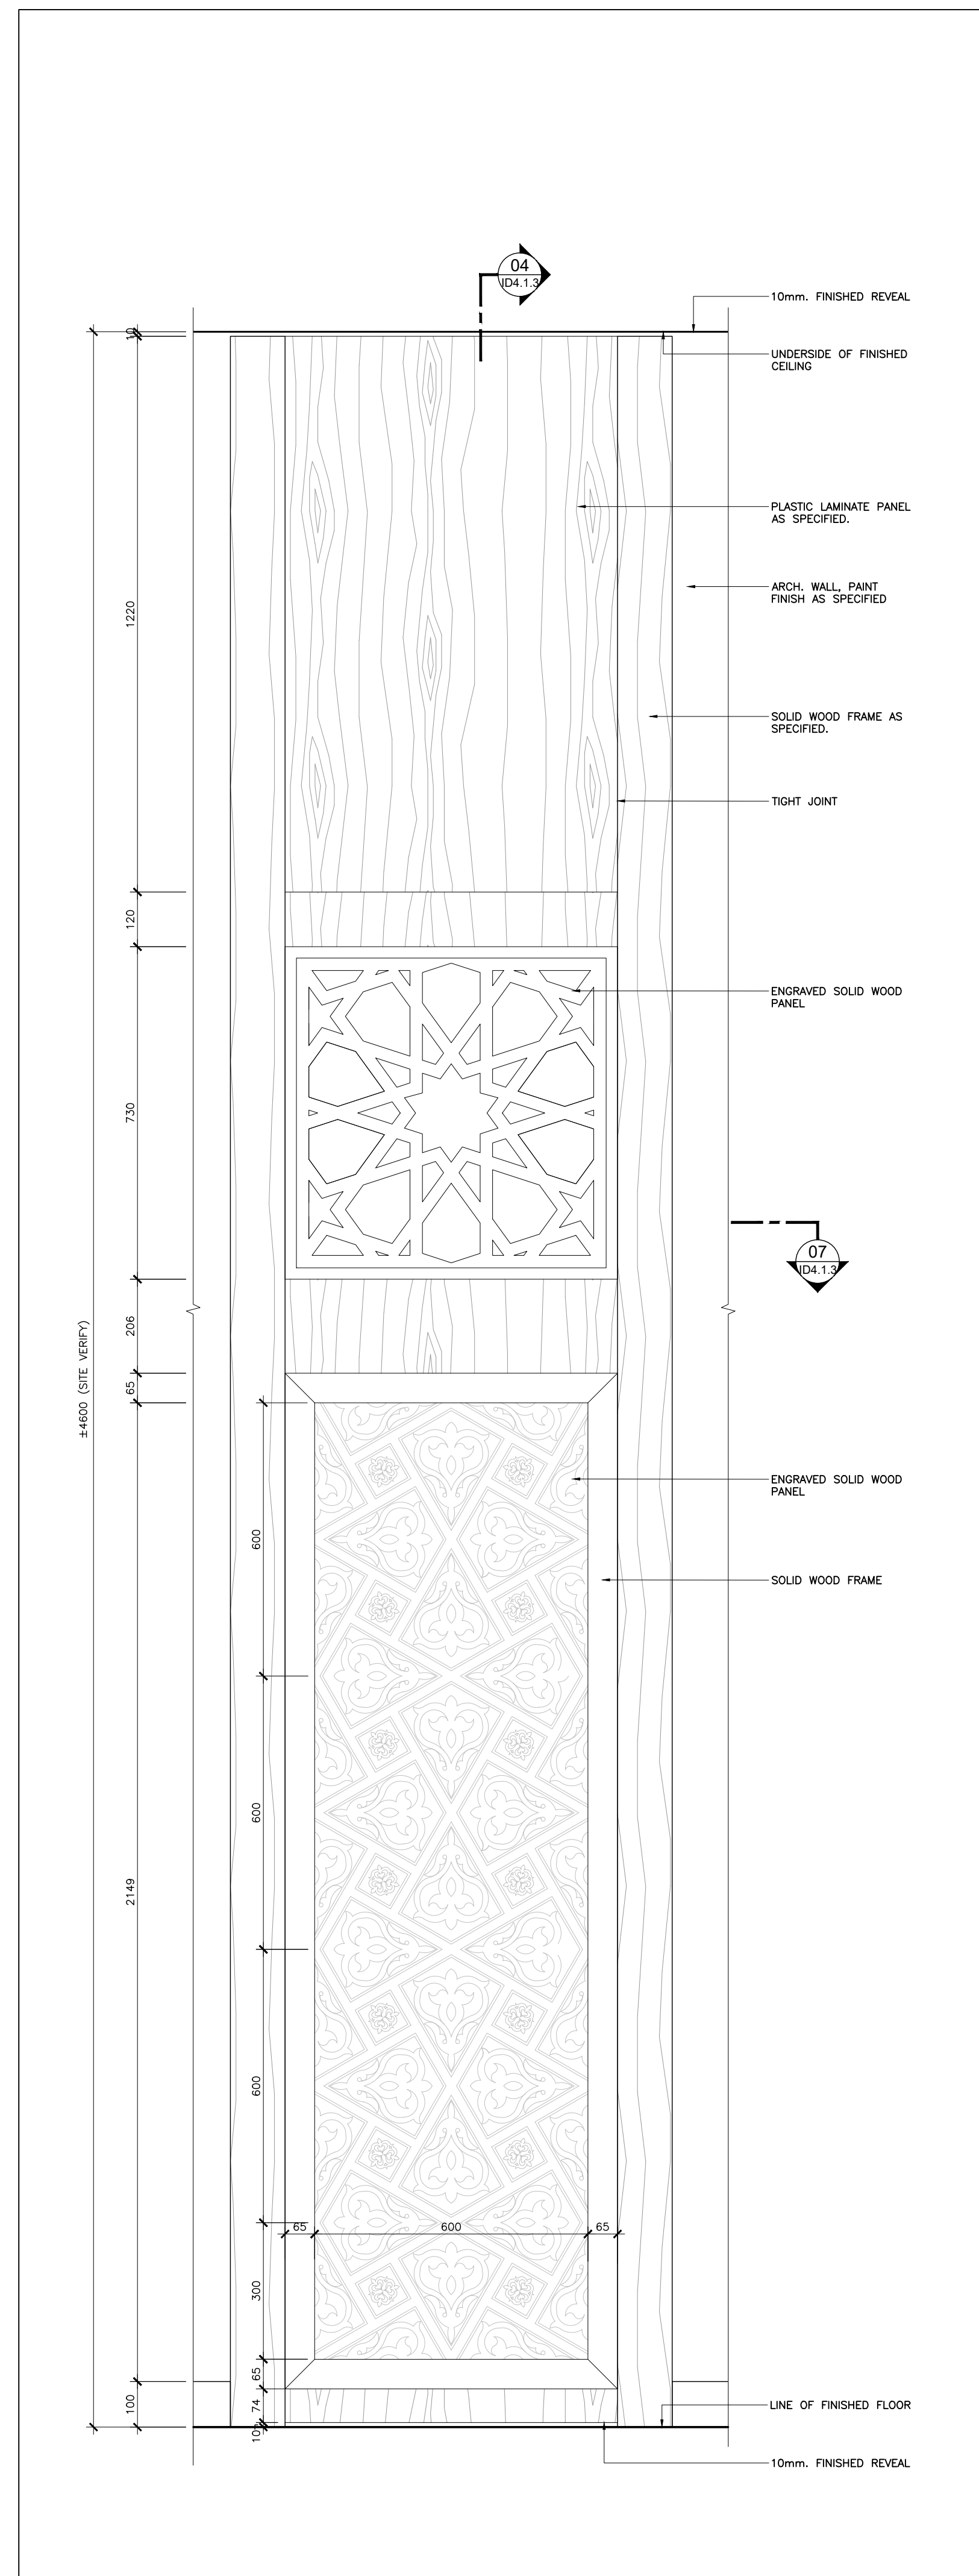

03 ELEVATION
LEVEL 01 - PRAYER HALL
ID4.1.3 SCALE: 1:10

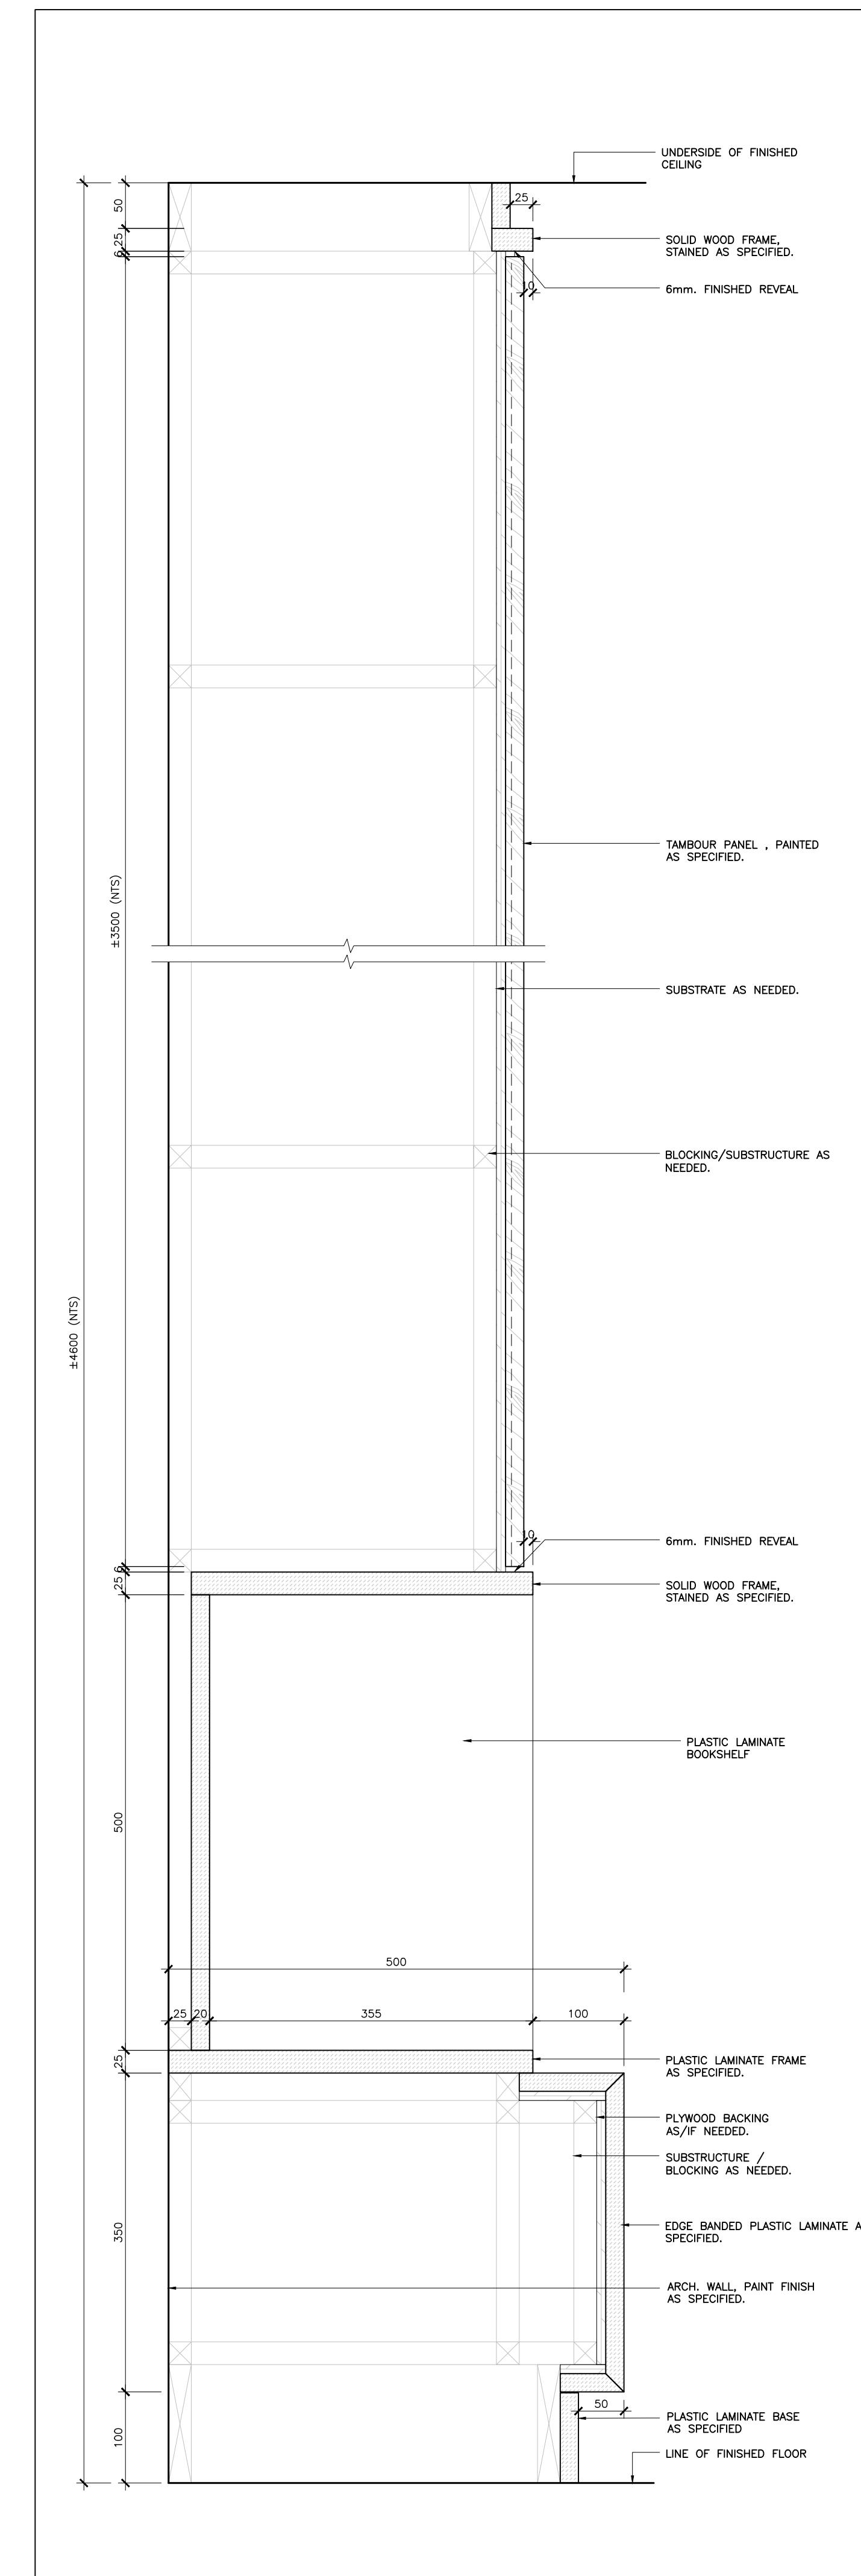


02 PLAN DETAIL
LEVEL 01 - PRAYER HALL
ID4.1.3 SCALE: 1:5

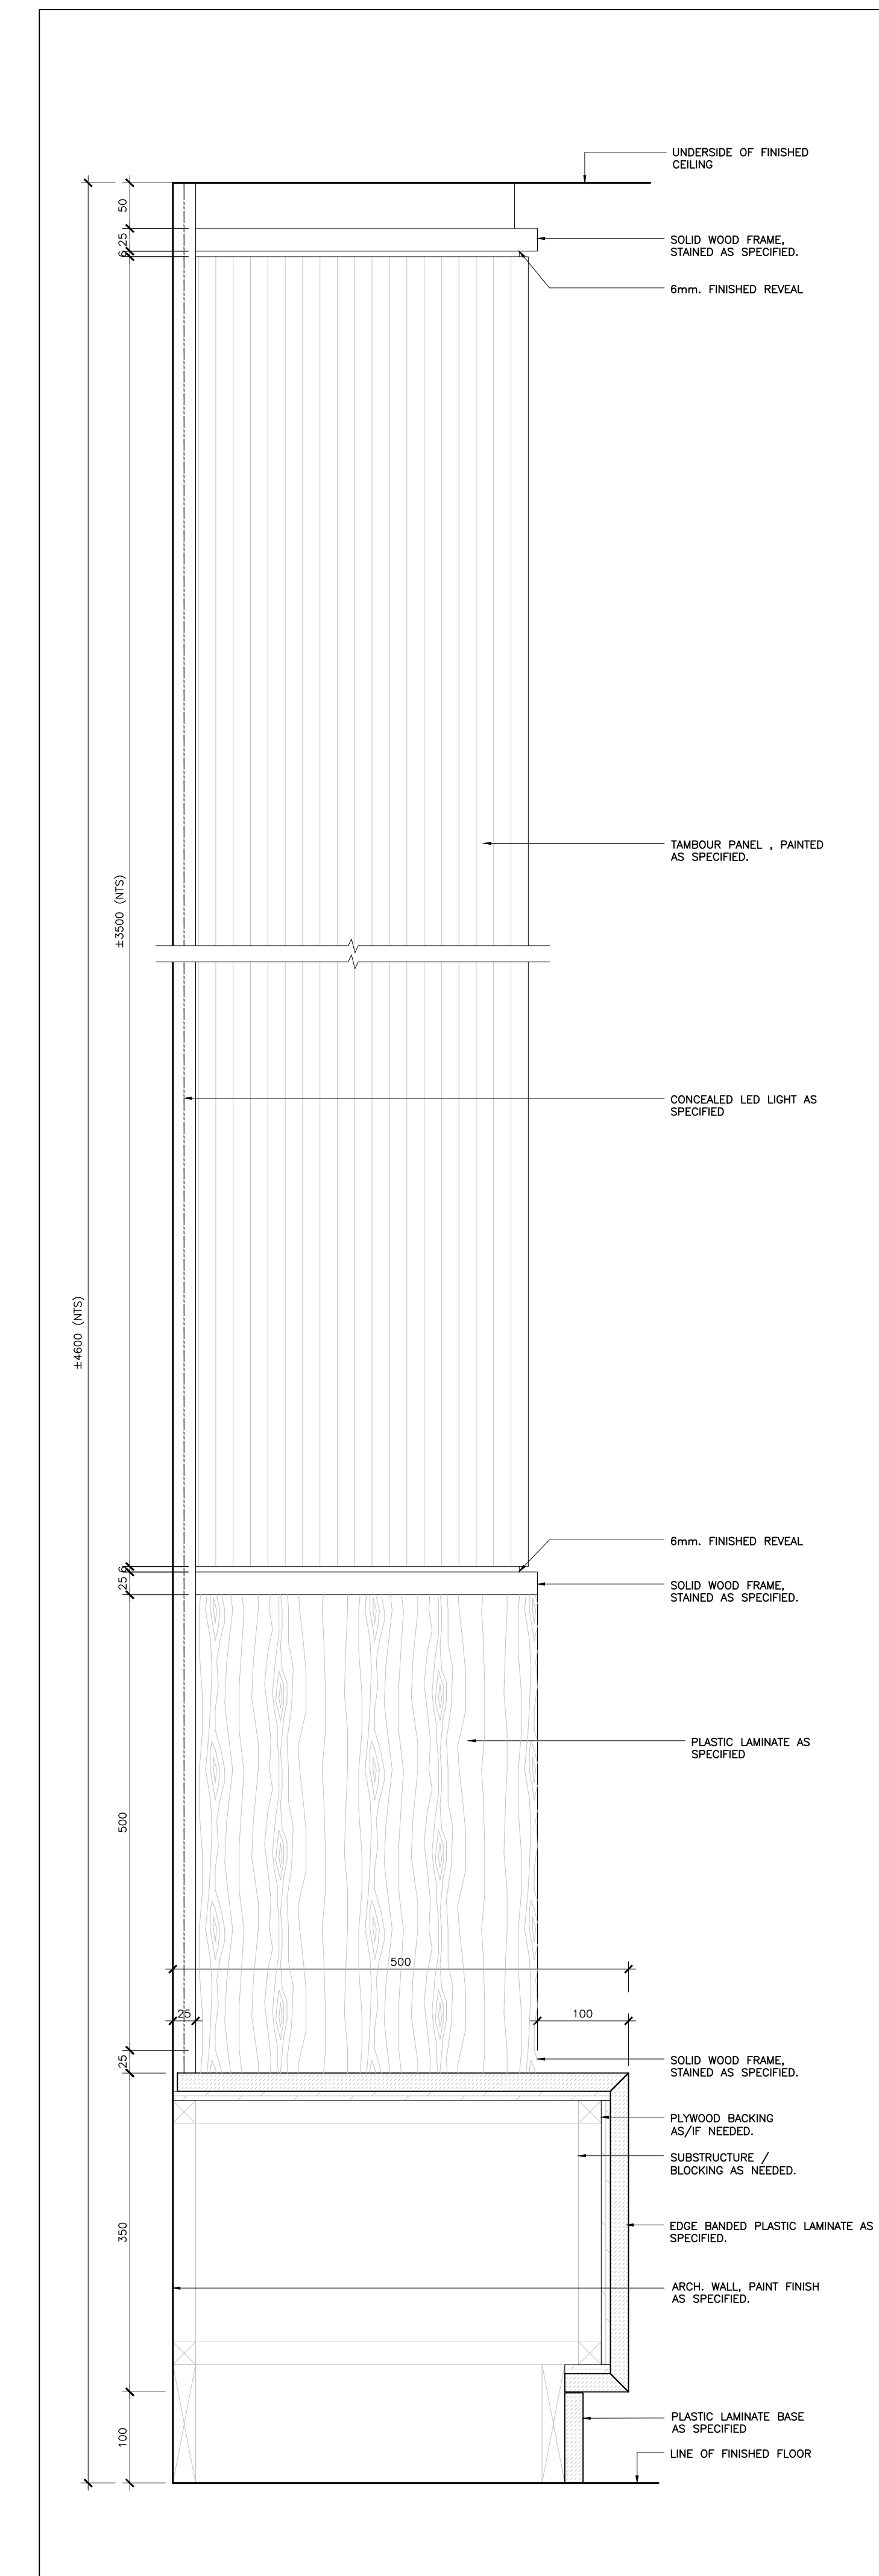


01 PLAN DETAIL
LEVEL 01 - PRAYER HALL
ID4.1.3 SCALE: 1:5


02 14 Aug 2023 Issued For 100% Tender
01 12 July 2023 Issued For 75% Tender
No. Date Issued
Issue:
Project:
AL-RAHMAH MOSQUE
4721 PALLADIUM WAY,
BURLINGTON, ONTARIO
Drawing Title:
ARCH. DETAILS
©Figures3
Do not scale the drawings.
The Contractor and all Subcontractors shall verify all job site dimensions, all drawings, details & specifications. The contractor shall report any discrepancies, in writing, to Figures3 prior to commencing with any work.
All necessary samples, shop drawings of materials or otherwise, shall be submitted to Figures3 for approval, prior to proceeding with any work.
Plot Date:
14 August 2023
Drawn by: MS & JH
Checked by: MH & FD
Project No.: 2022158
Scale: AS NOTED
FIGURES3
200 - 200 University Avenue
Toronto Ontario Canada M5H 3C6
T 416-363-6993 figures3.com
Dwg No.: ID4.1.3

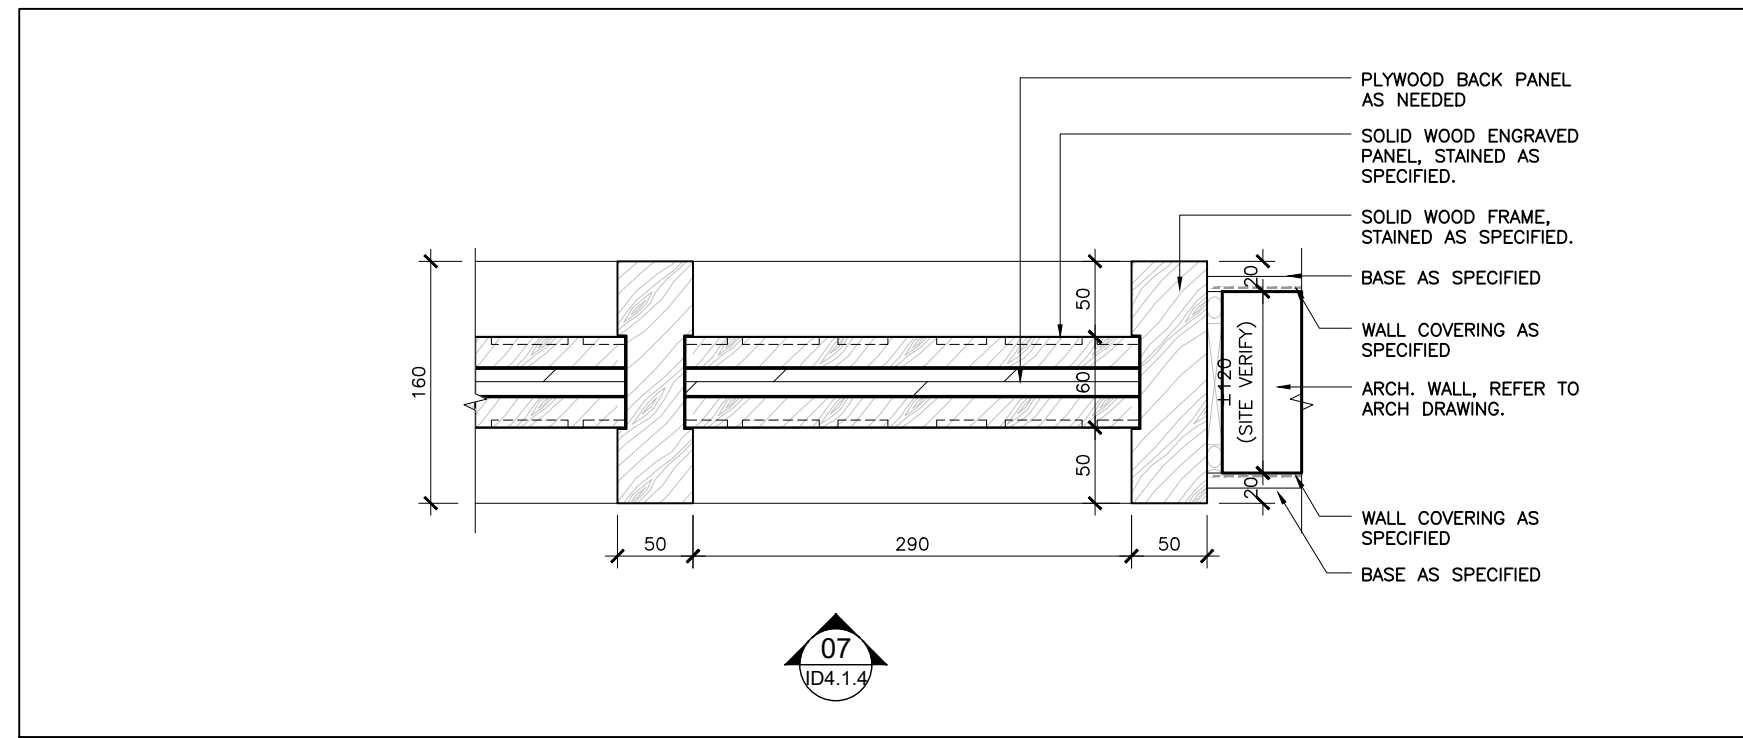


10 PLAN DETAIL LEVEL 01 - PRAYER HALL
ID4.1.4 SCALE: 1:5

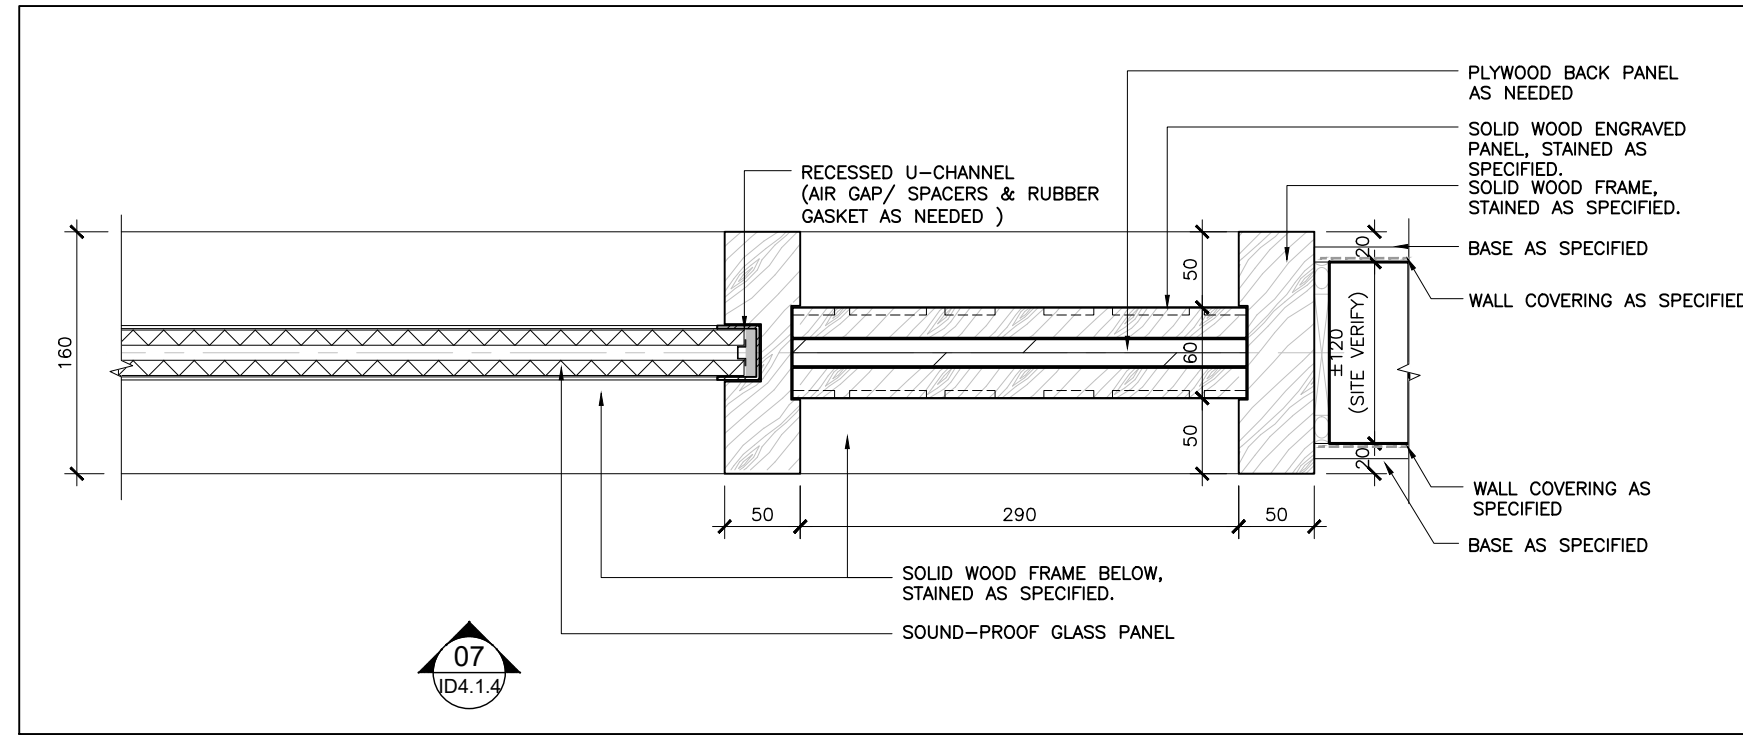


09 PLAN DETAIL LEVEL 01 - PRAYER HALL
ID4.1.4 SCALE: 1:5

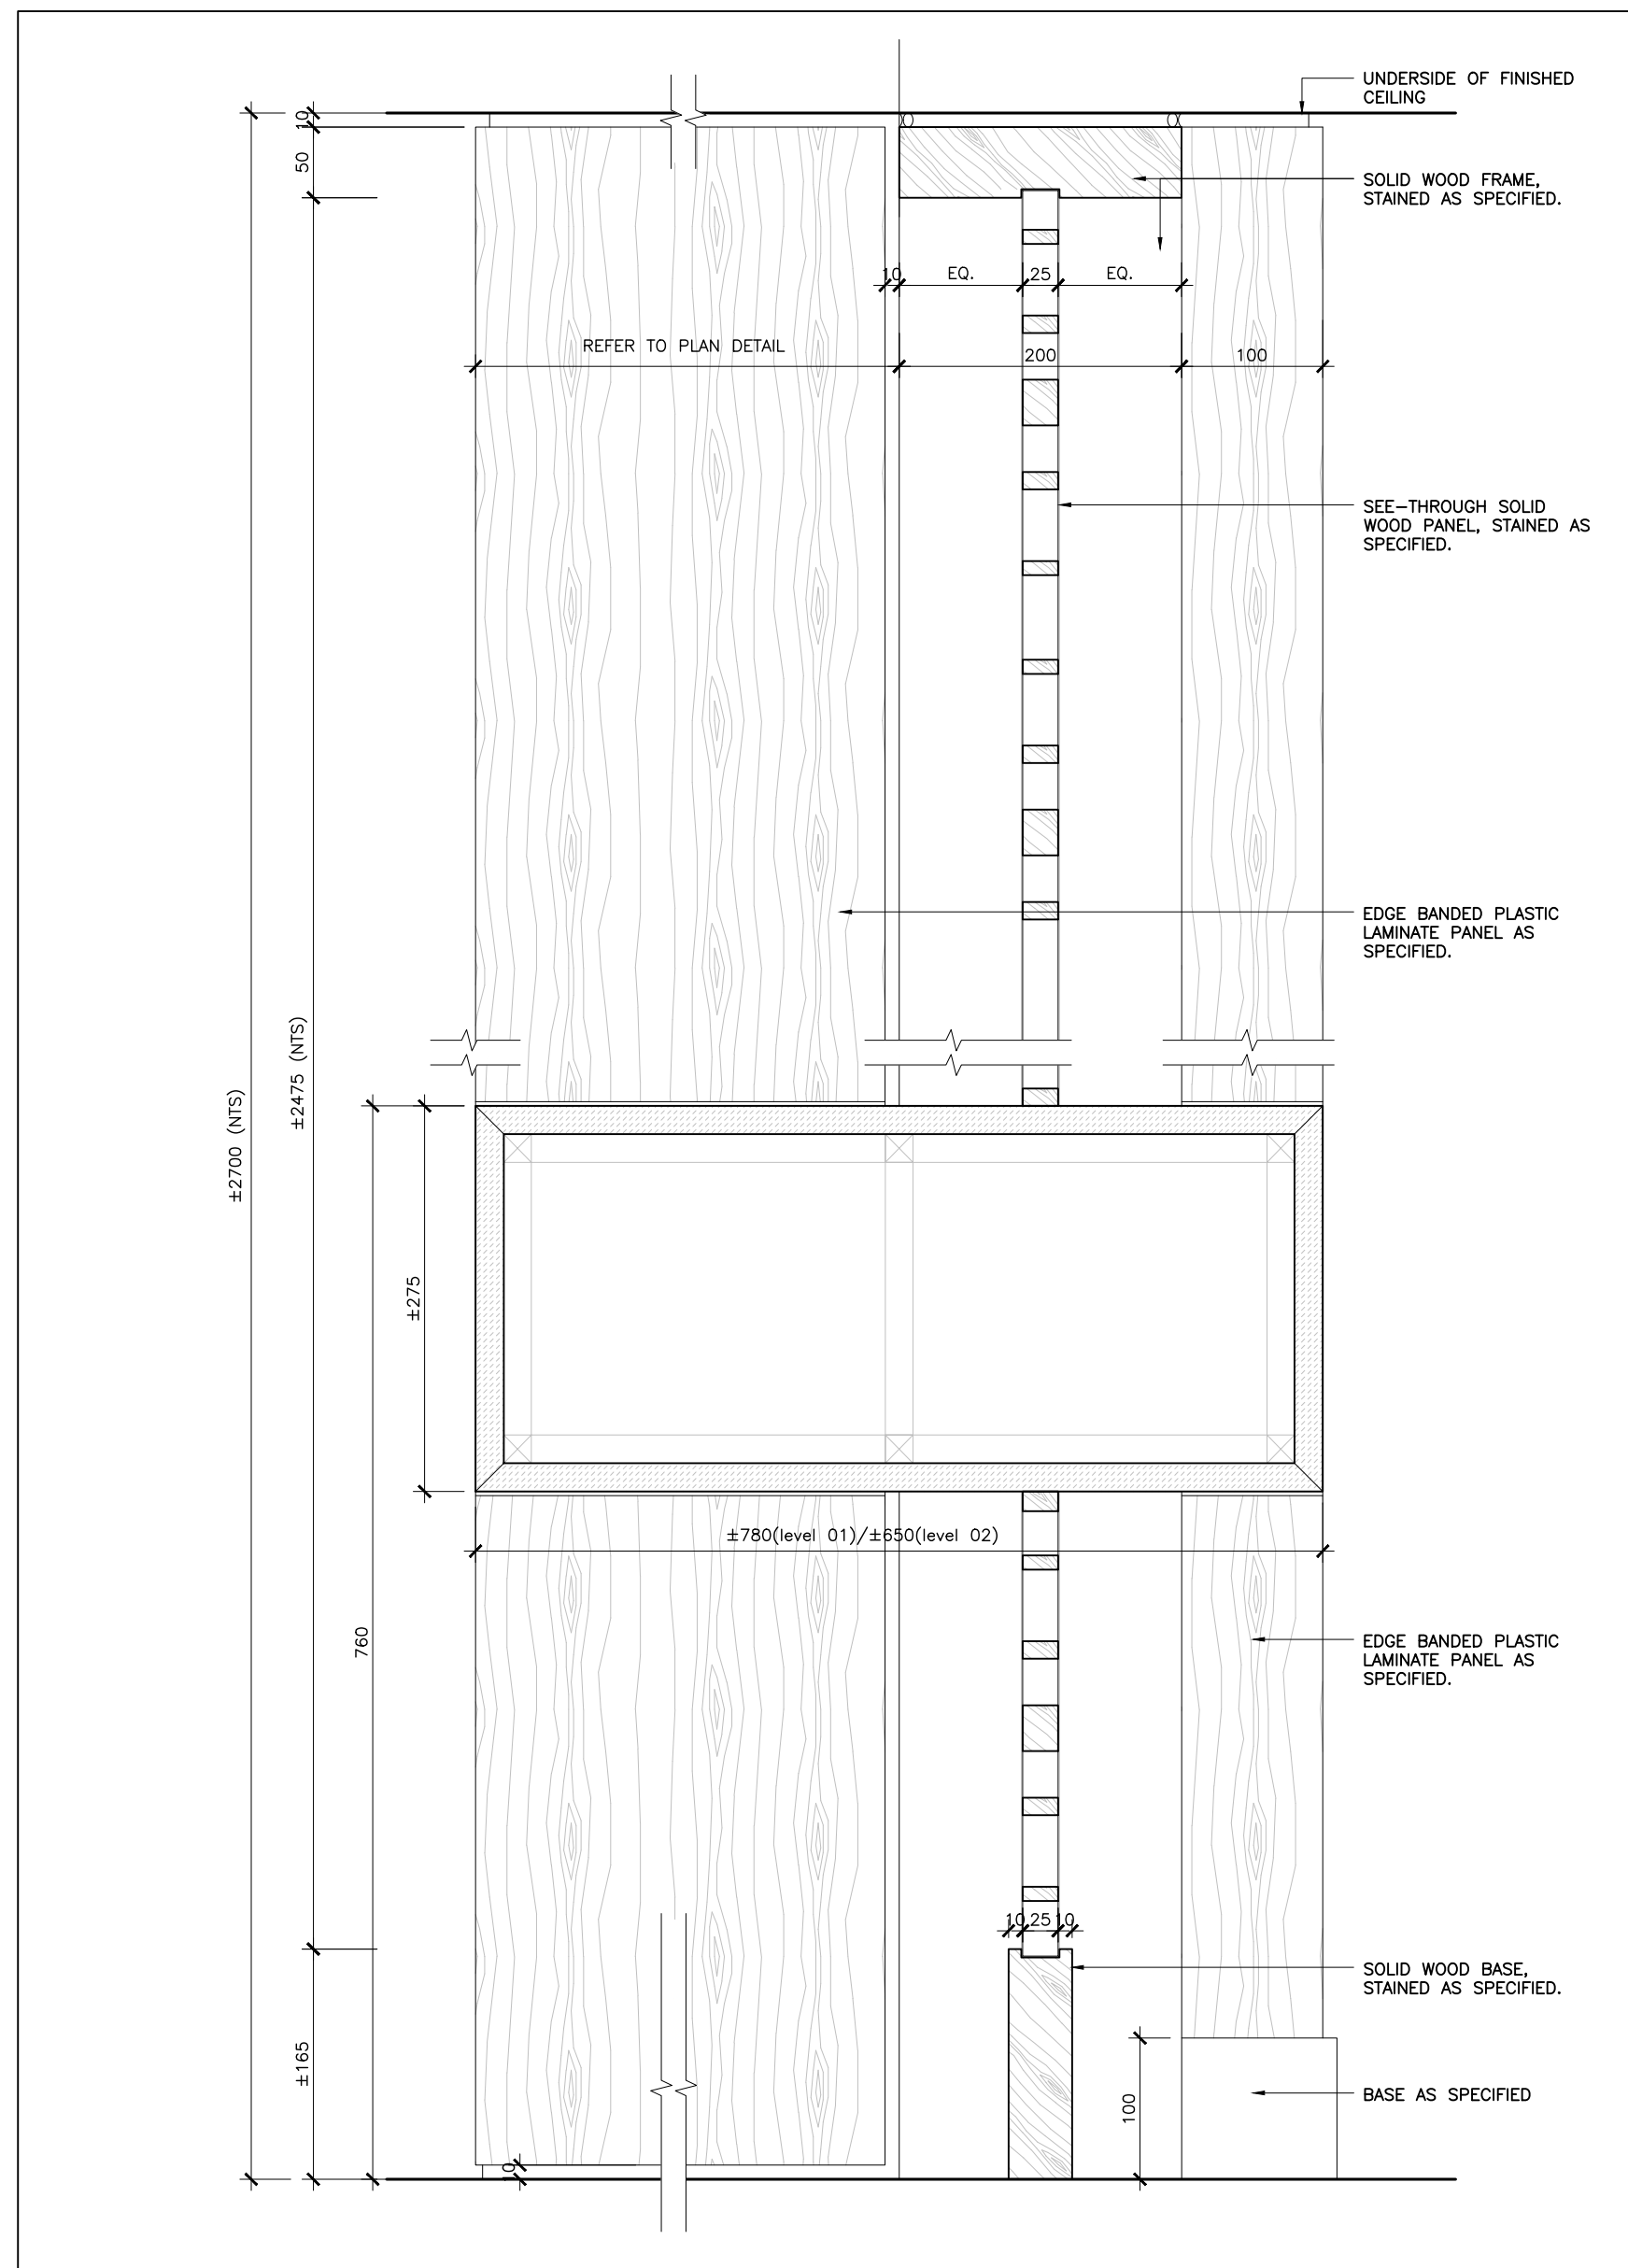


05 PLAN DETAIL LEVEL 01/02 - PRAYER HALL - SEE THROUGH SCREEN
ID4.1.4 SCALE: 1:5

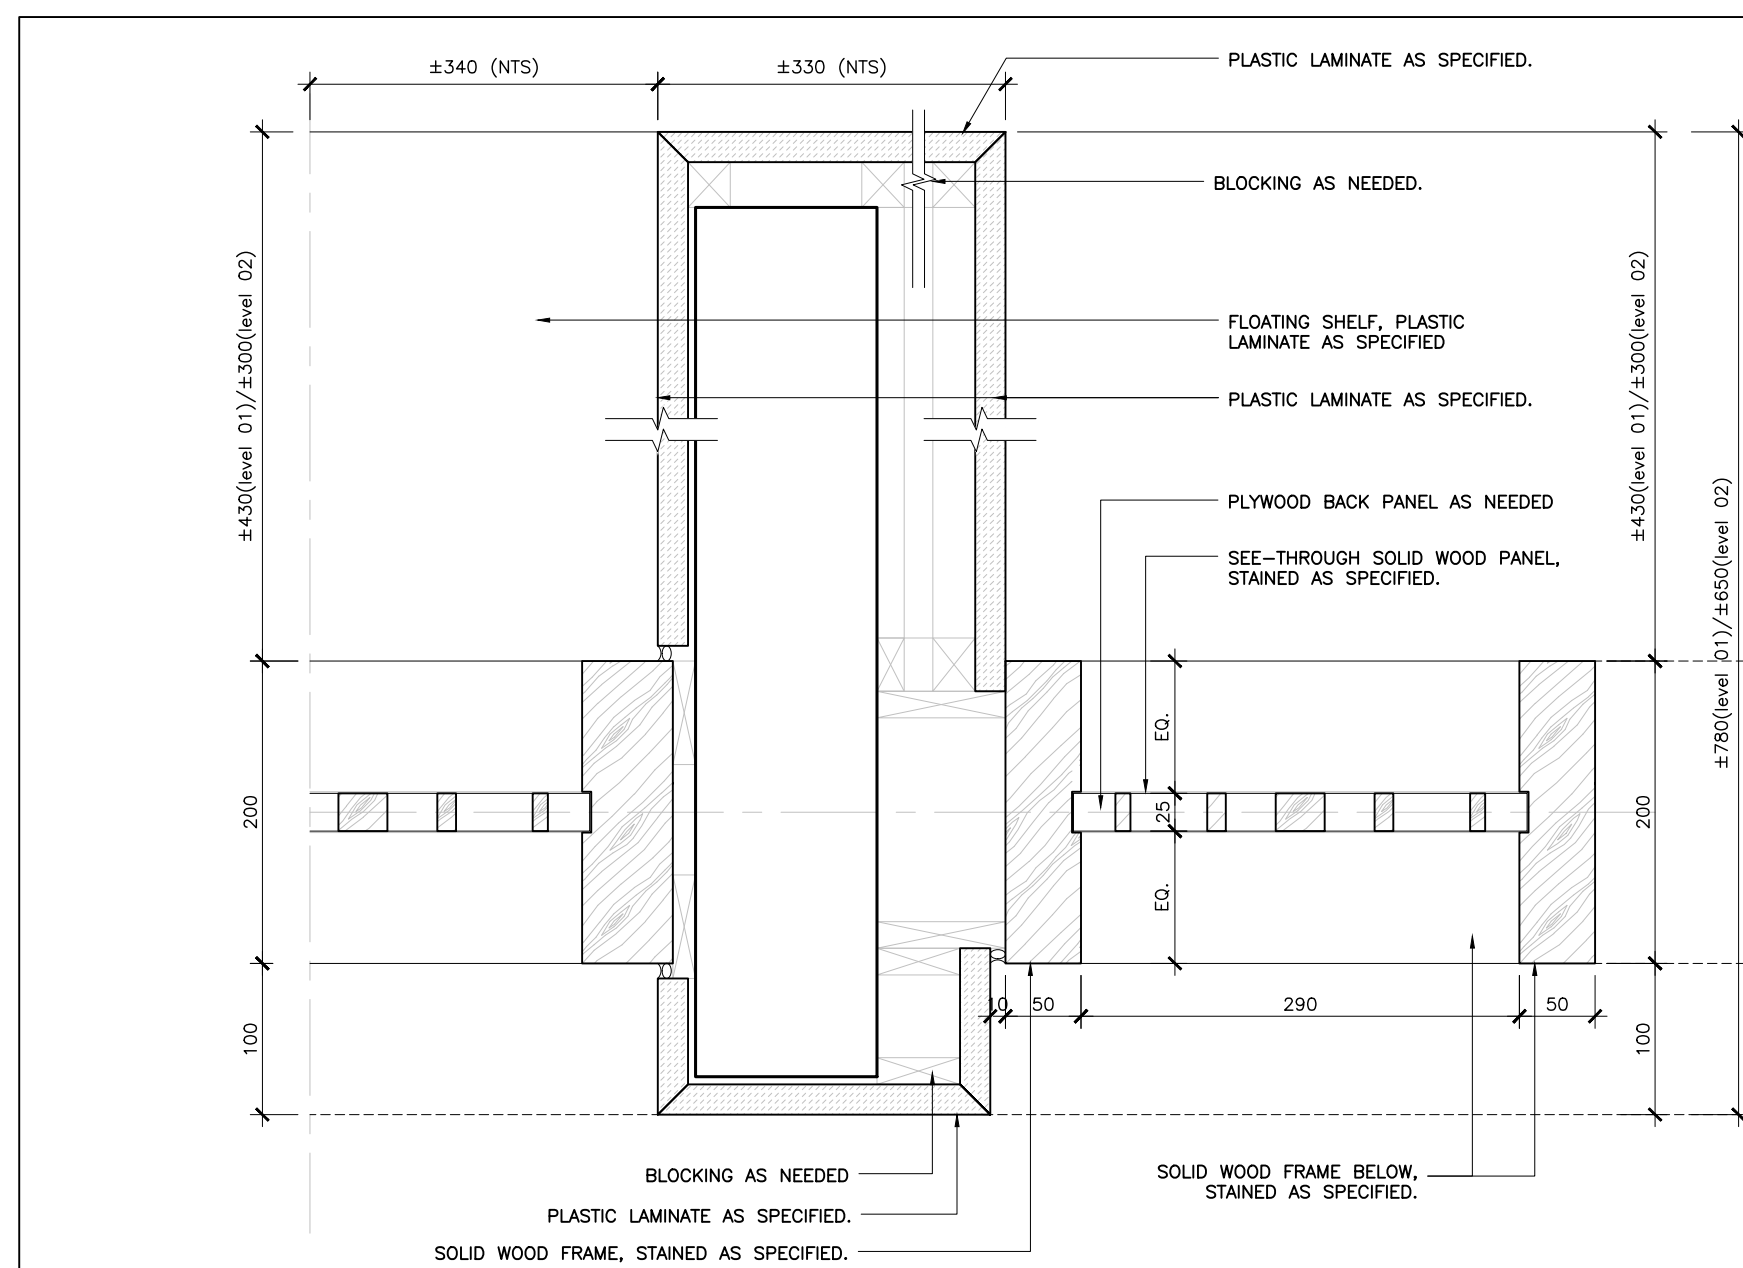


02 PLAN DETAIL LEVEL 01 - PRAYER HALL
ID4.1.4 SCALE: 1:5

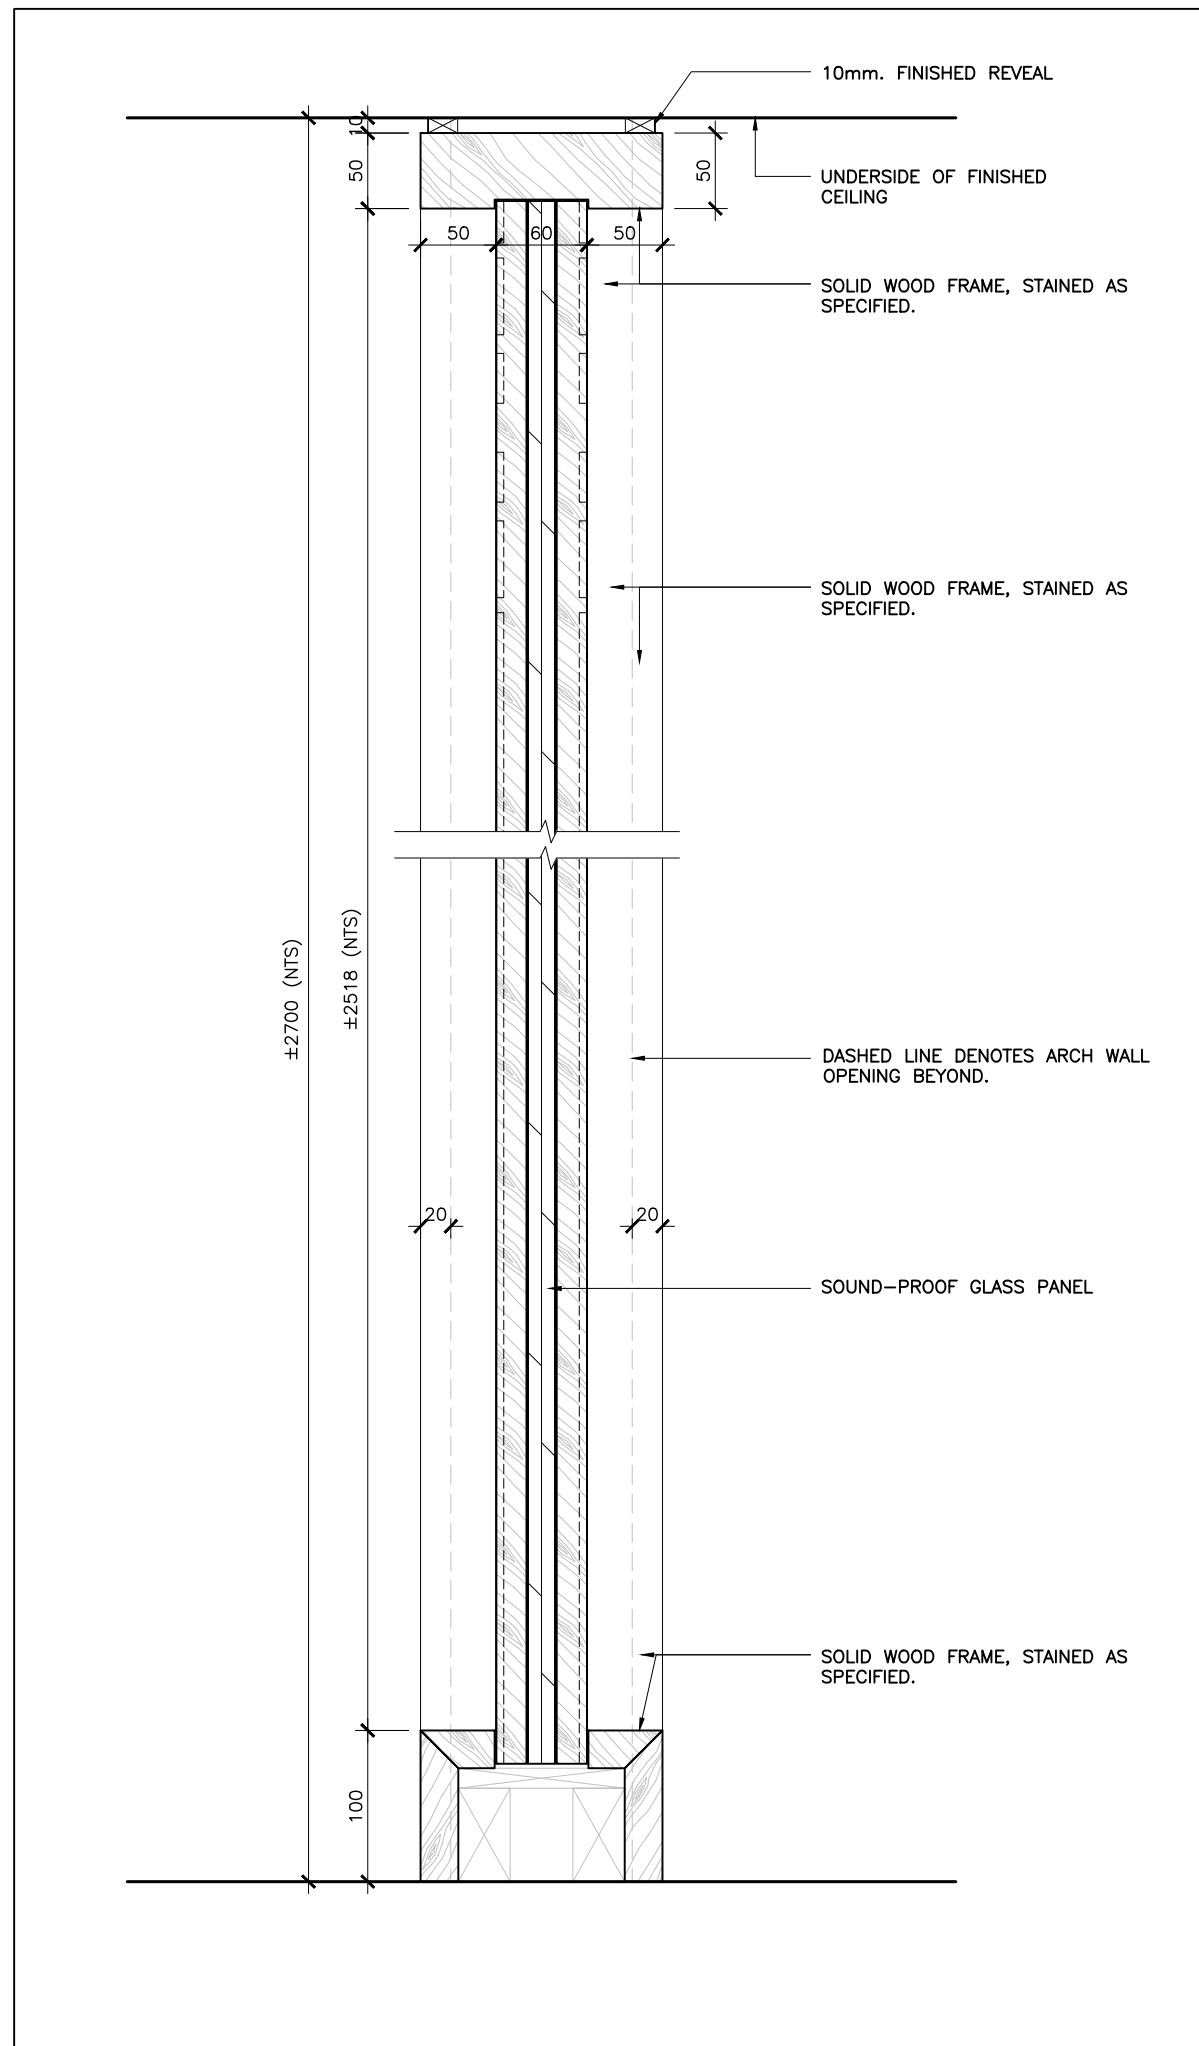


08 PLAN DETAIL LEVEL 02 - PRAYER HALL - S/W ENGRAVED SCREEN
ID4.1.4 SCALE: 1:5

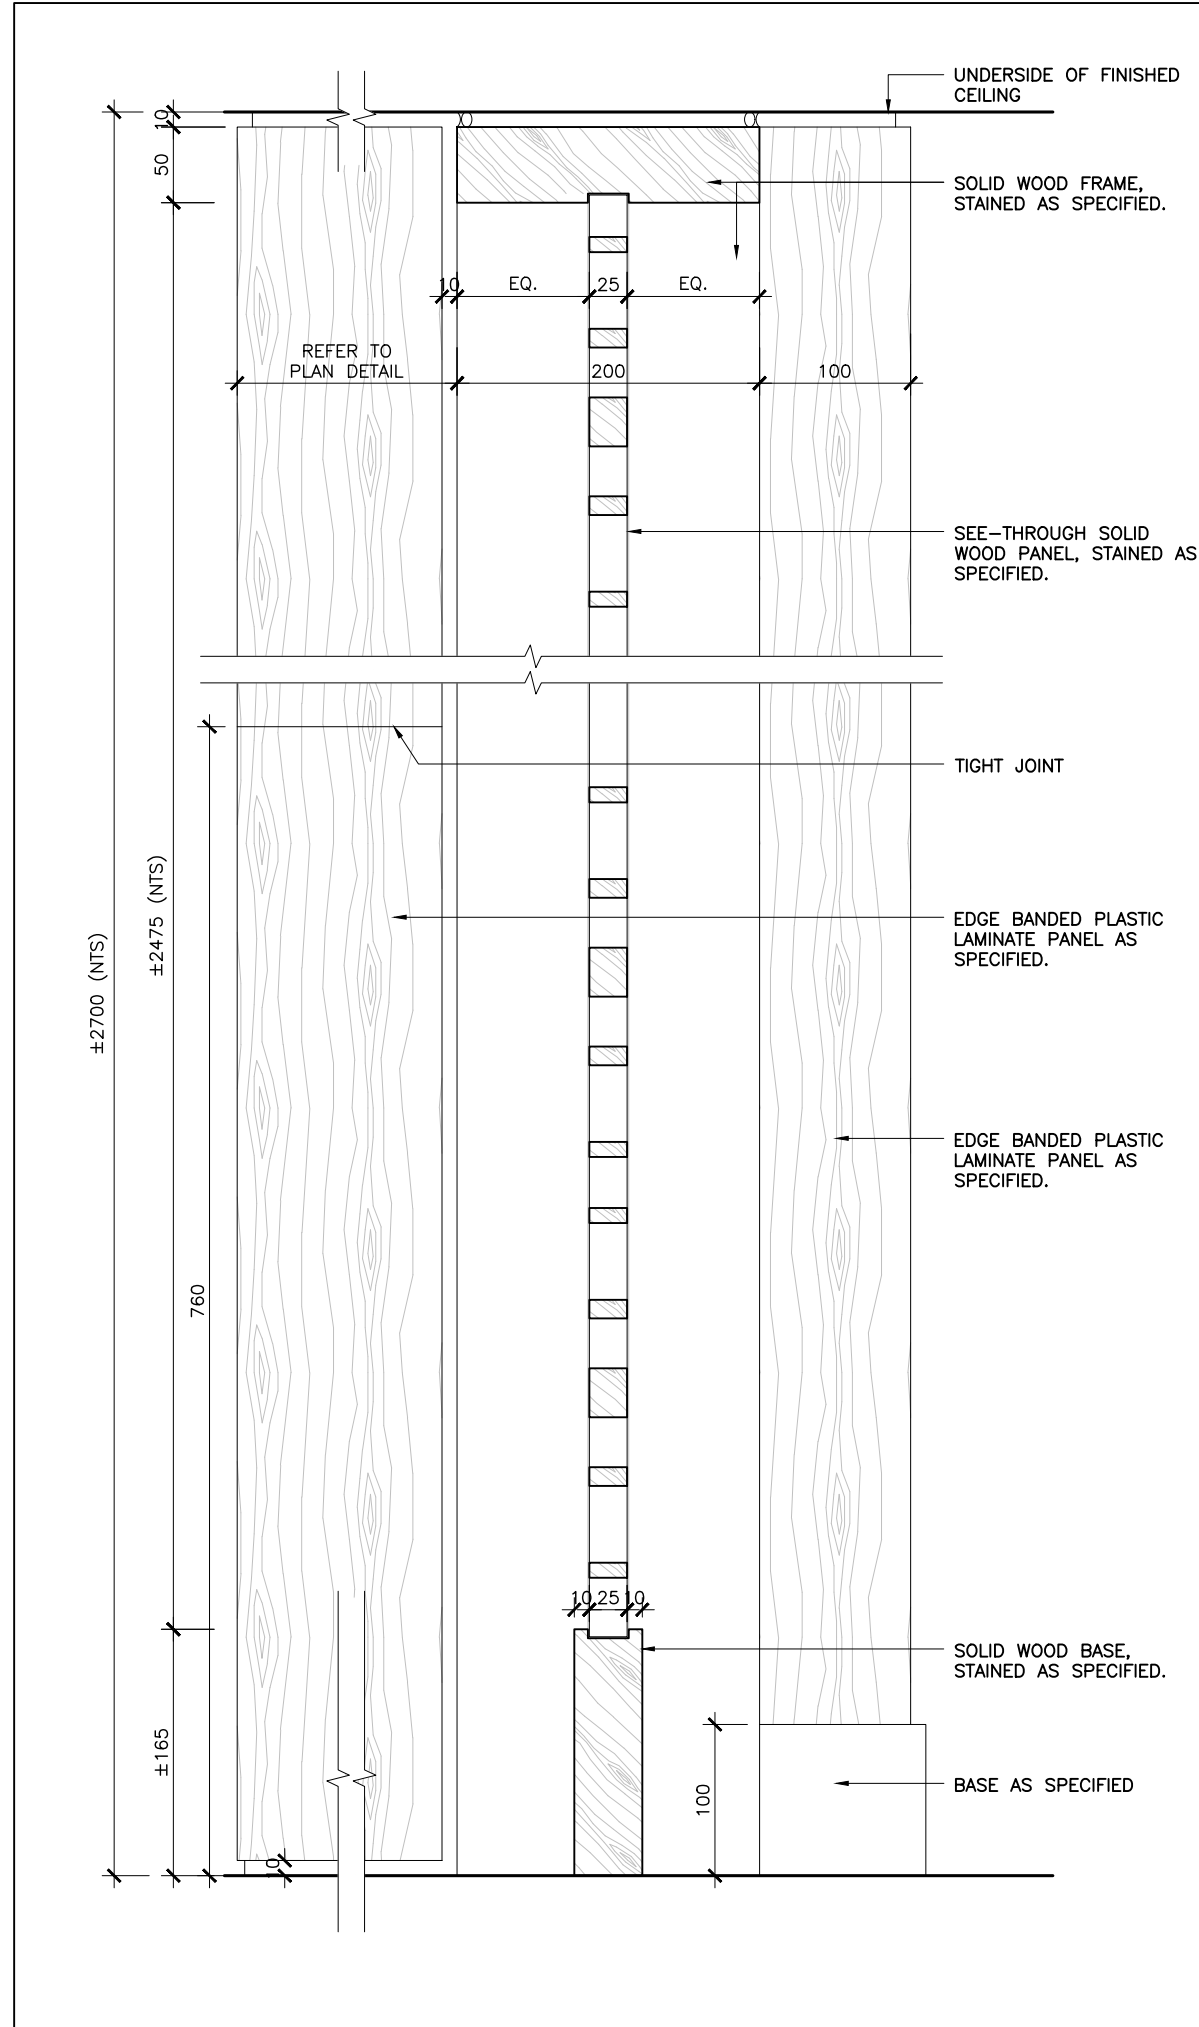


04 PLAN DETAIL LEVEL 01/02 - PRAYER HALL - SEE THROUGH SCREEN
ID4.1.4 SCALE: 1:5

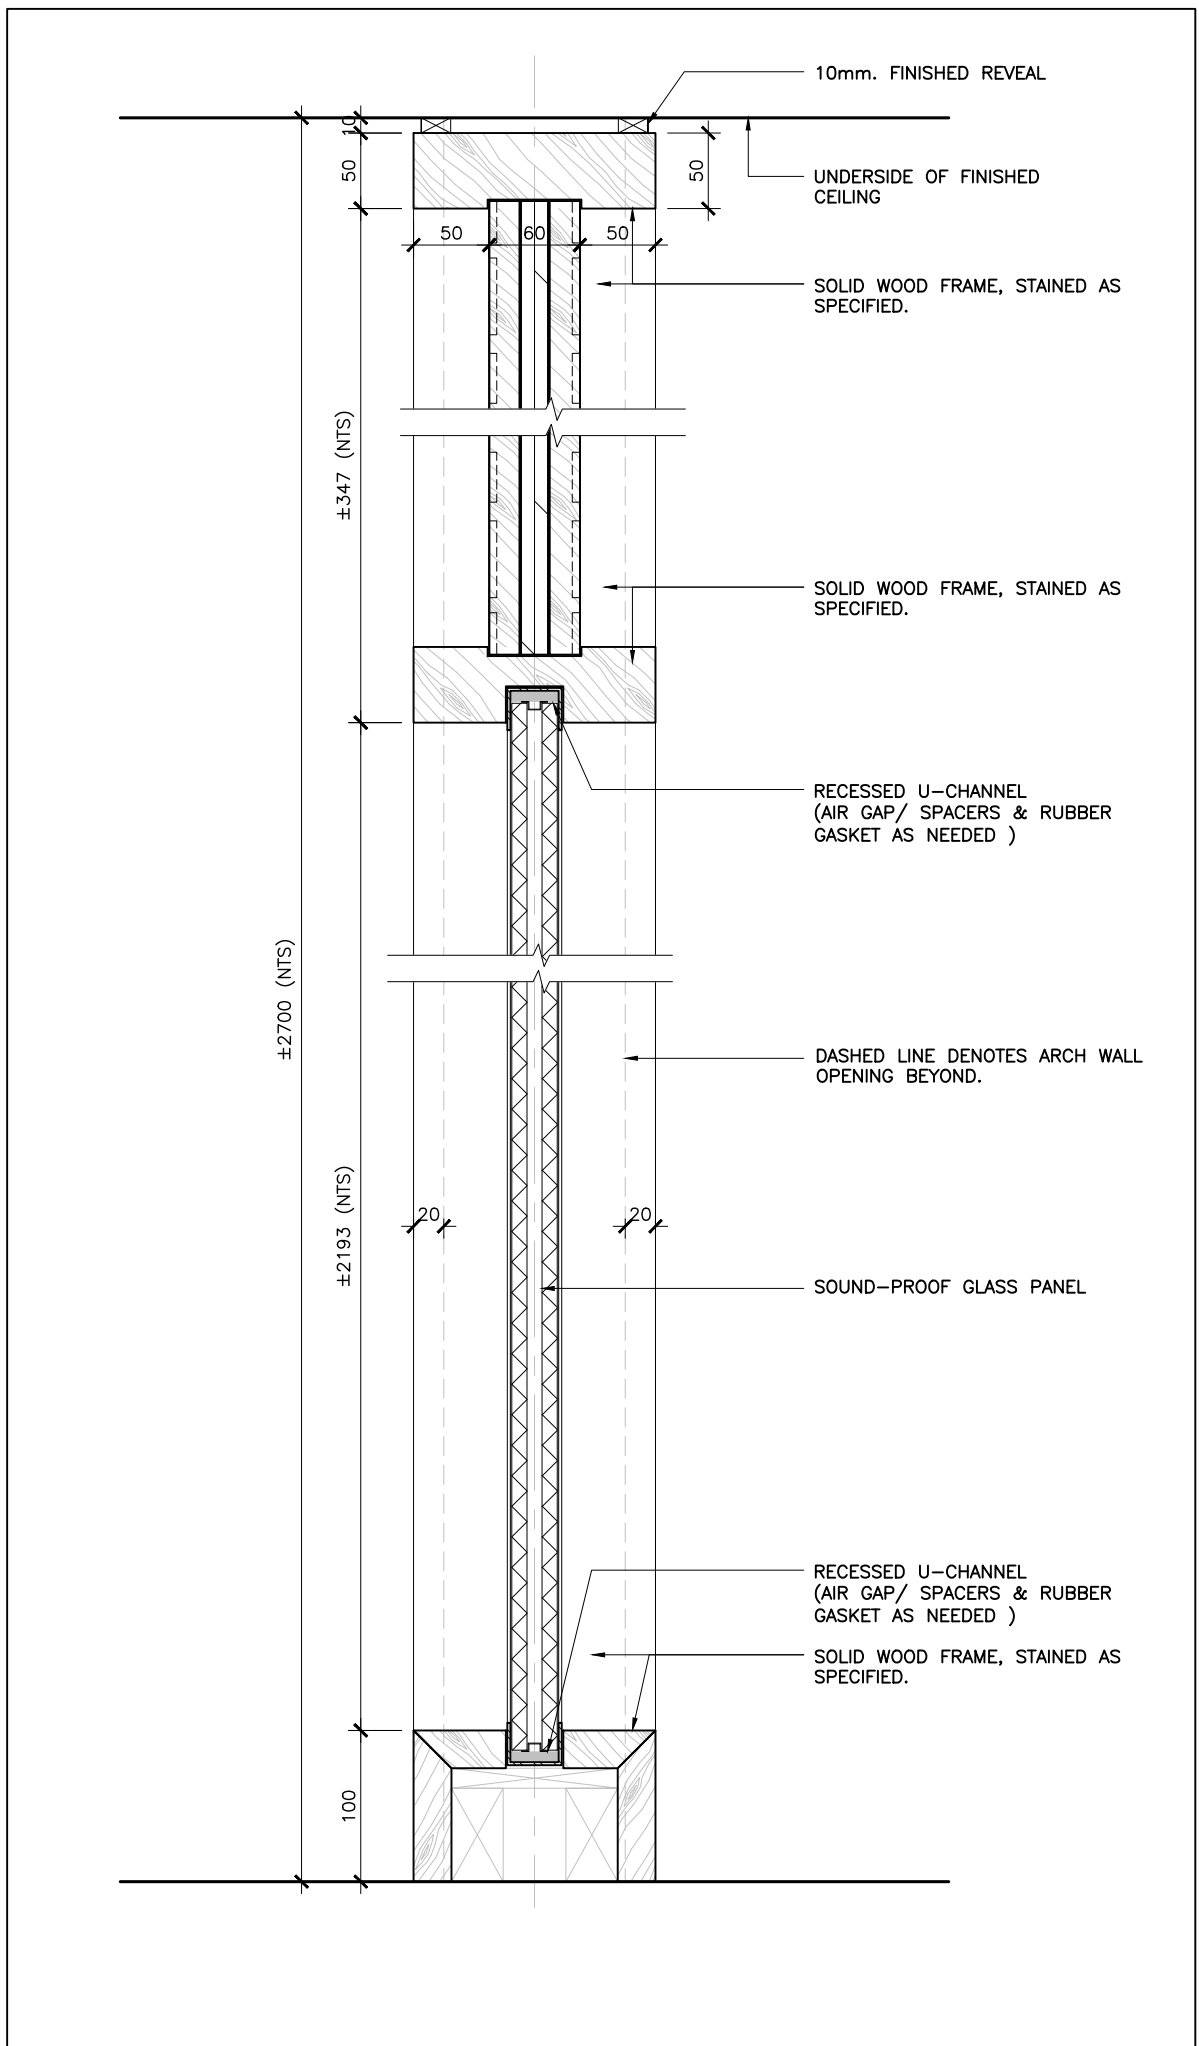


07 PLAN DETAIL LEVEL 02 - PRAYER HALL - S/W ENGRAVED SCREEN
ID4.1.4 SCALE: 1:5

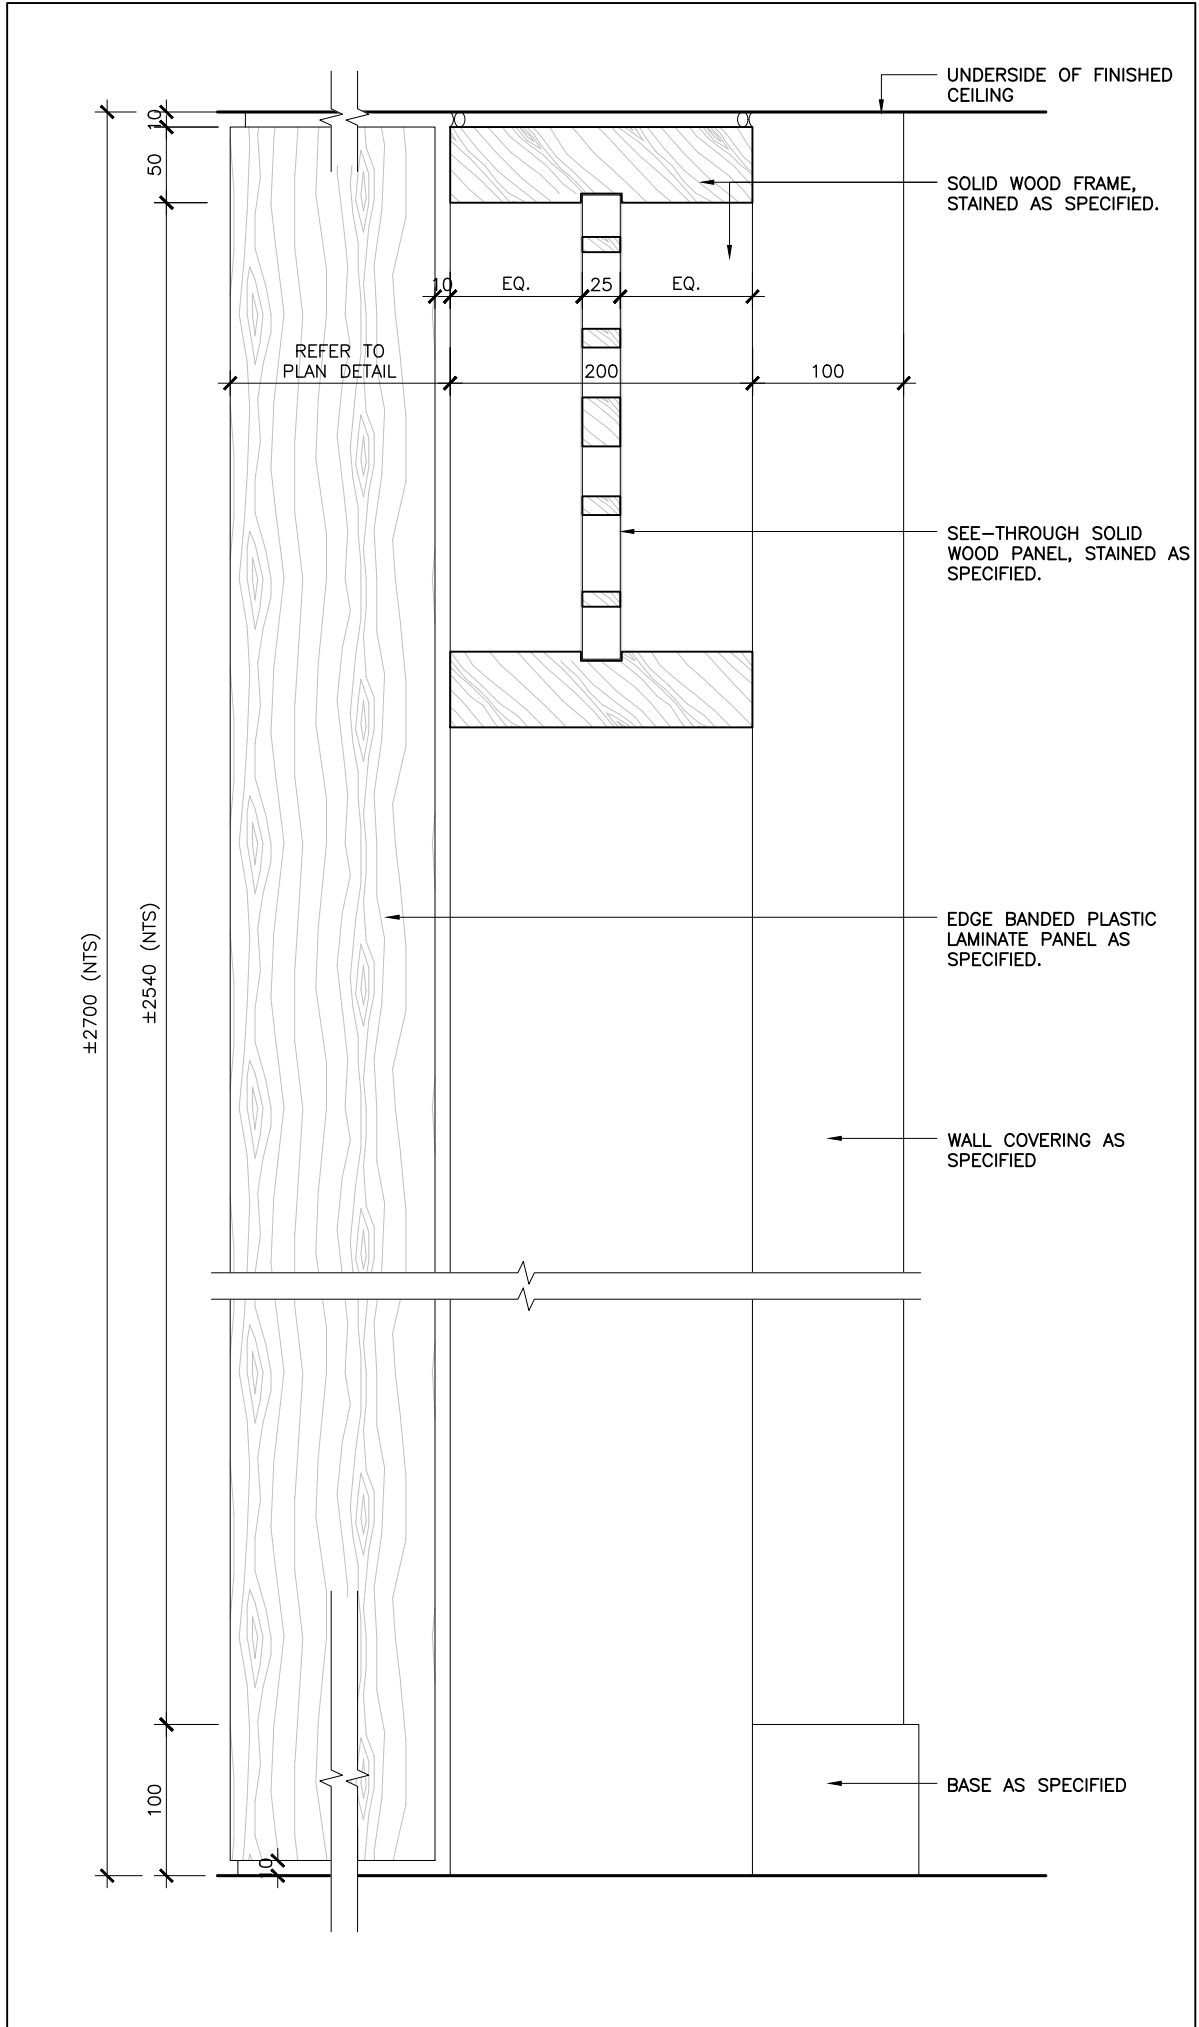

03 PLAN DETAIL LEVEL 01/02 - PRAYER HALL - SEE THROUGH SCREEN
ID4.1.4 SCALE: 1:5

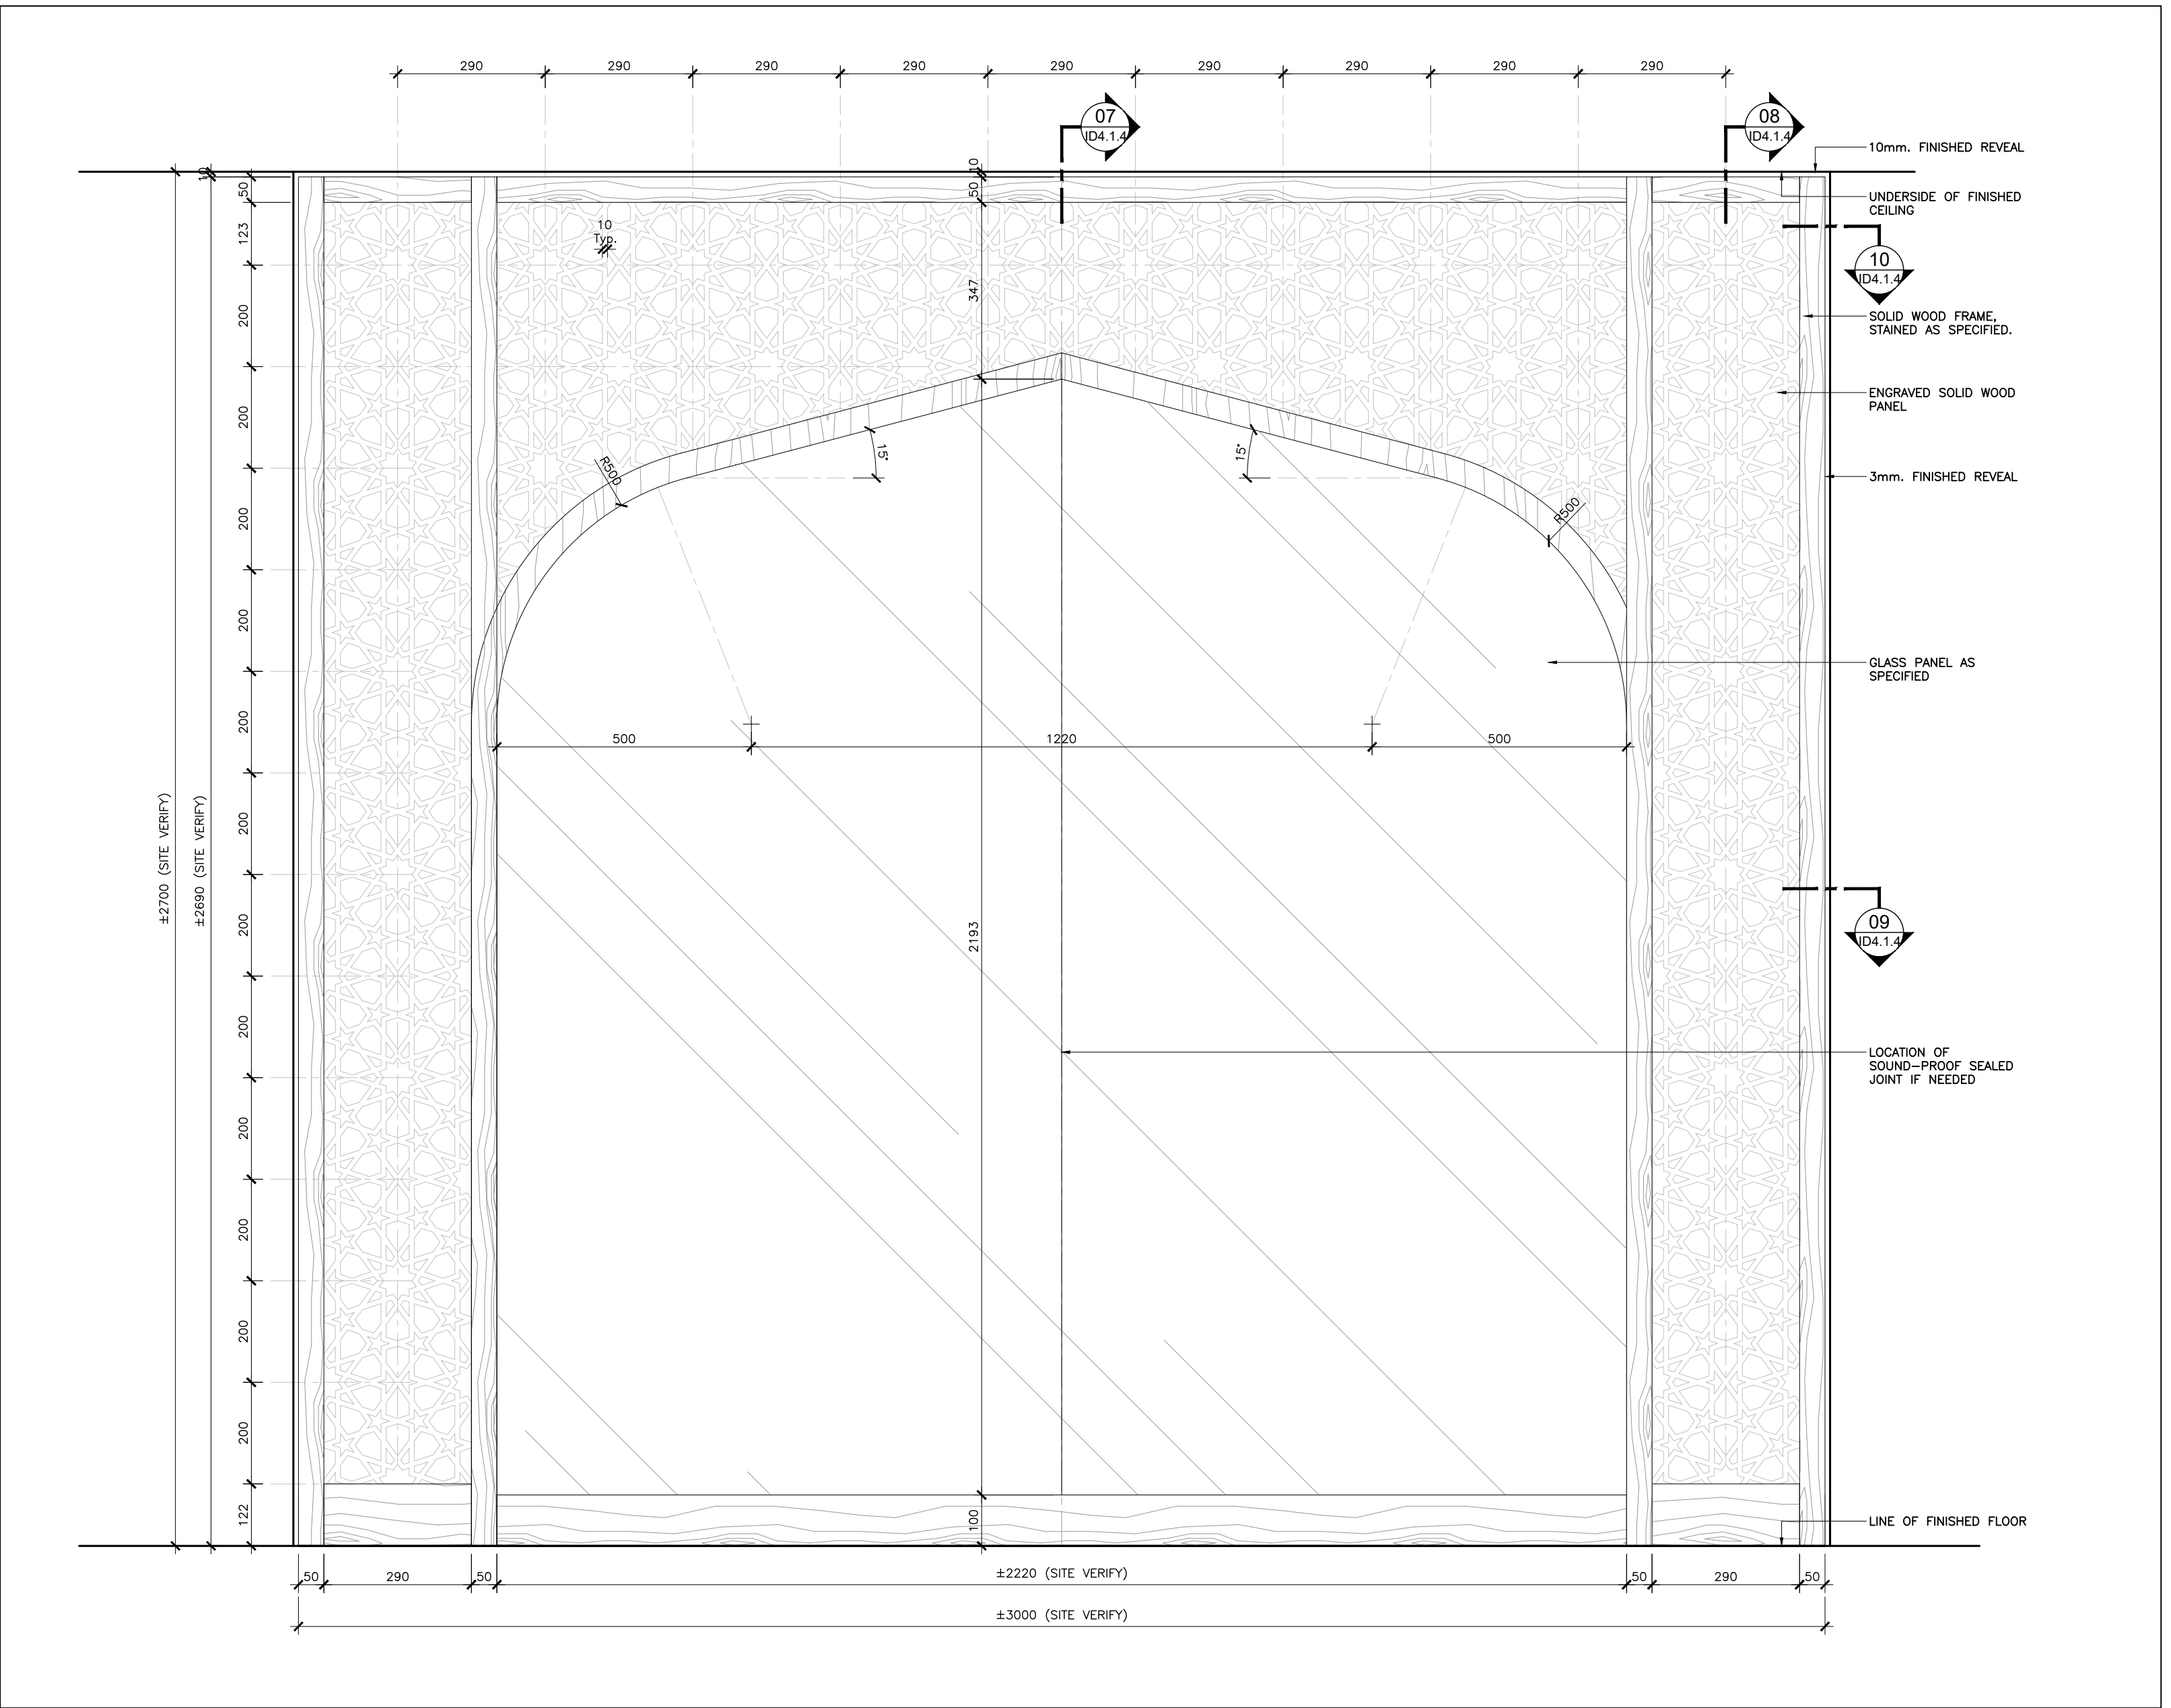


06 ELEVATION LEVEL 02 - PRAYER HALL - SOLID WOOD ENGRAVED SCREEN WITH GLASS VISION PANEL
ID4.1.4 SCALE: 1:10

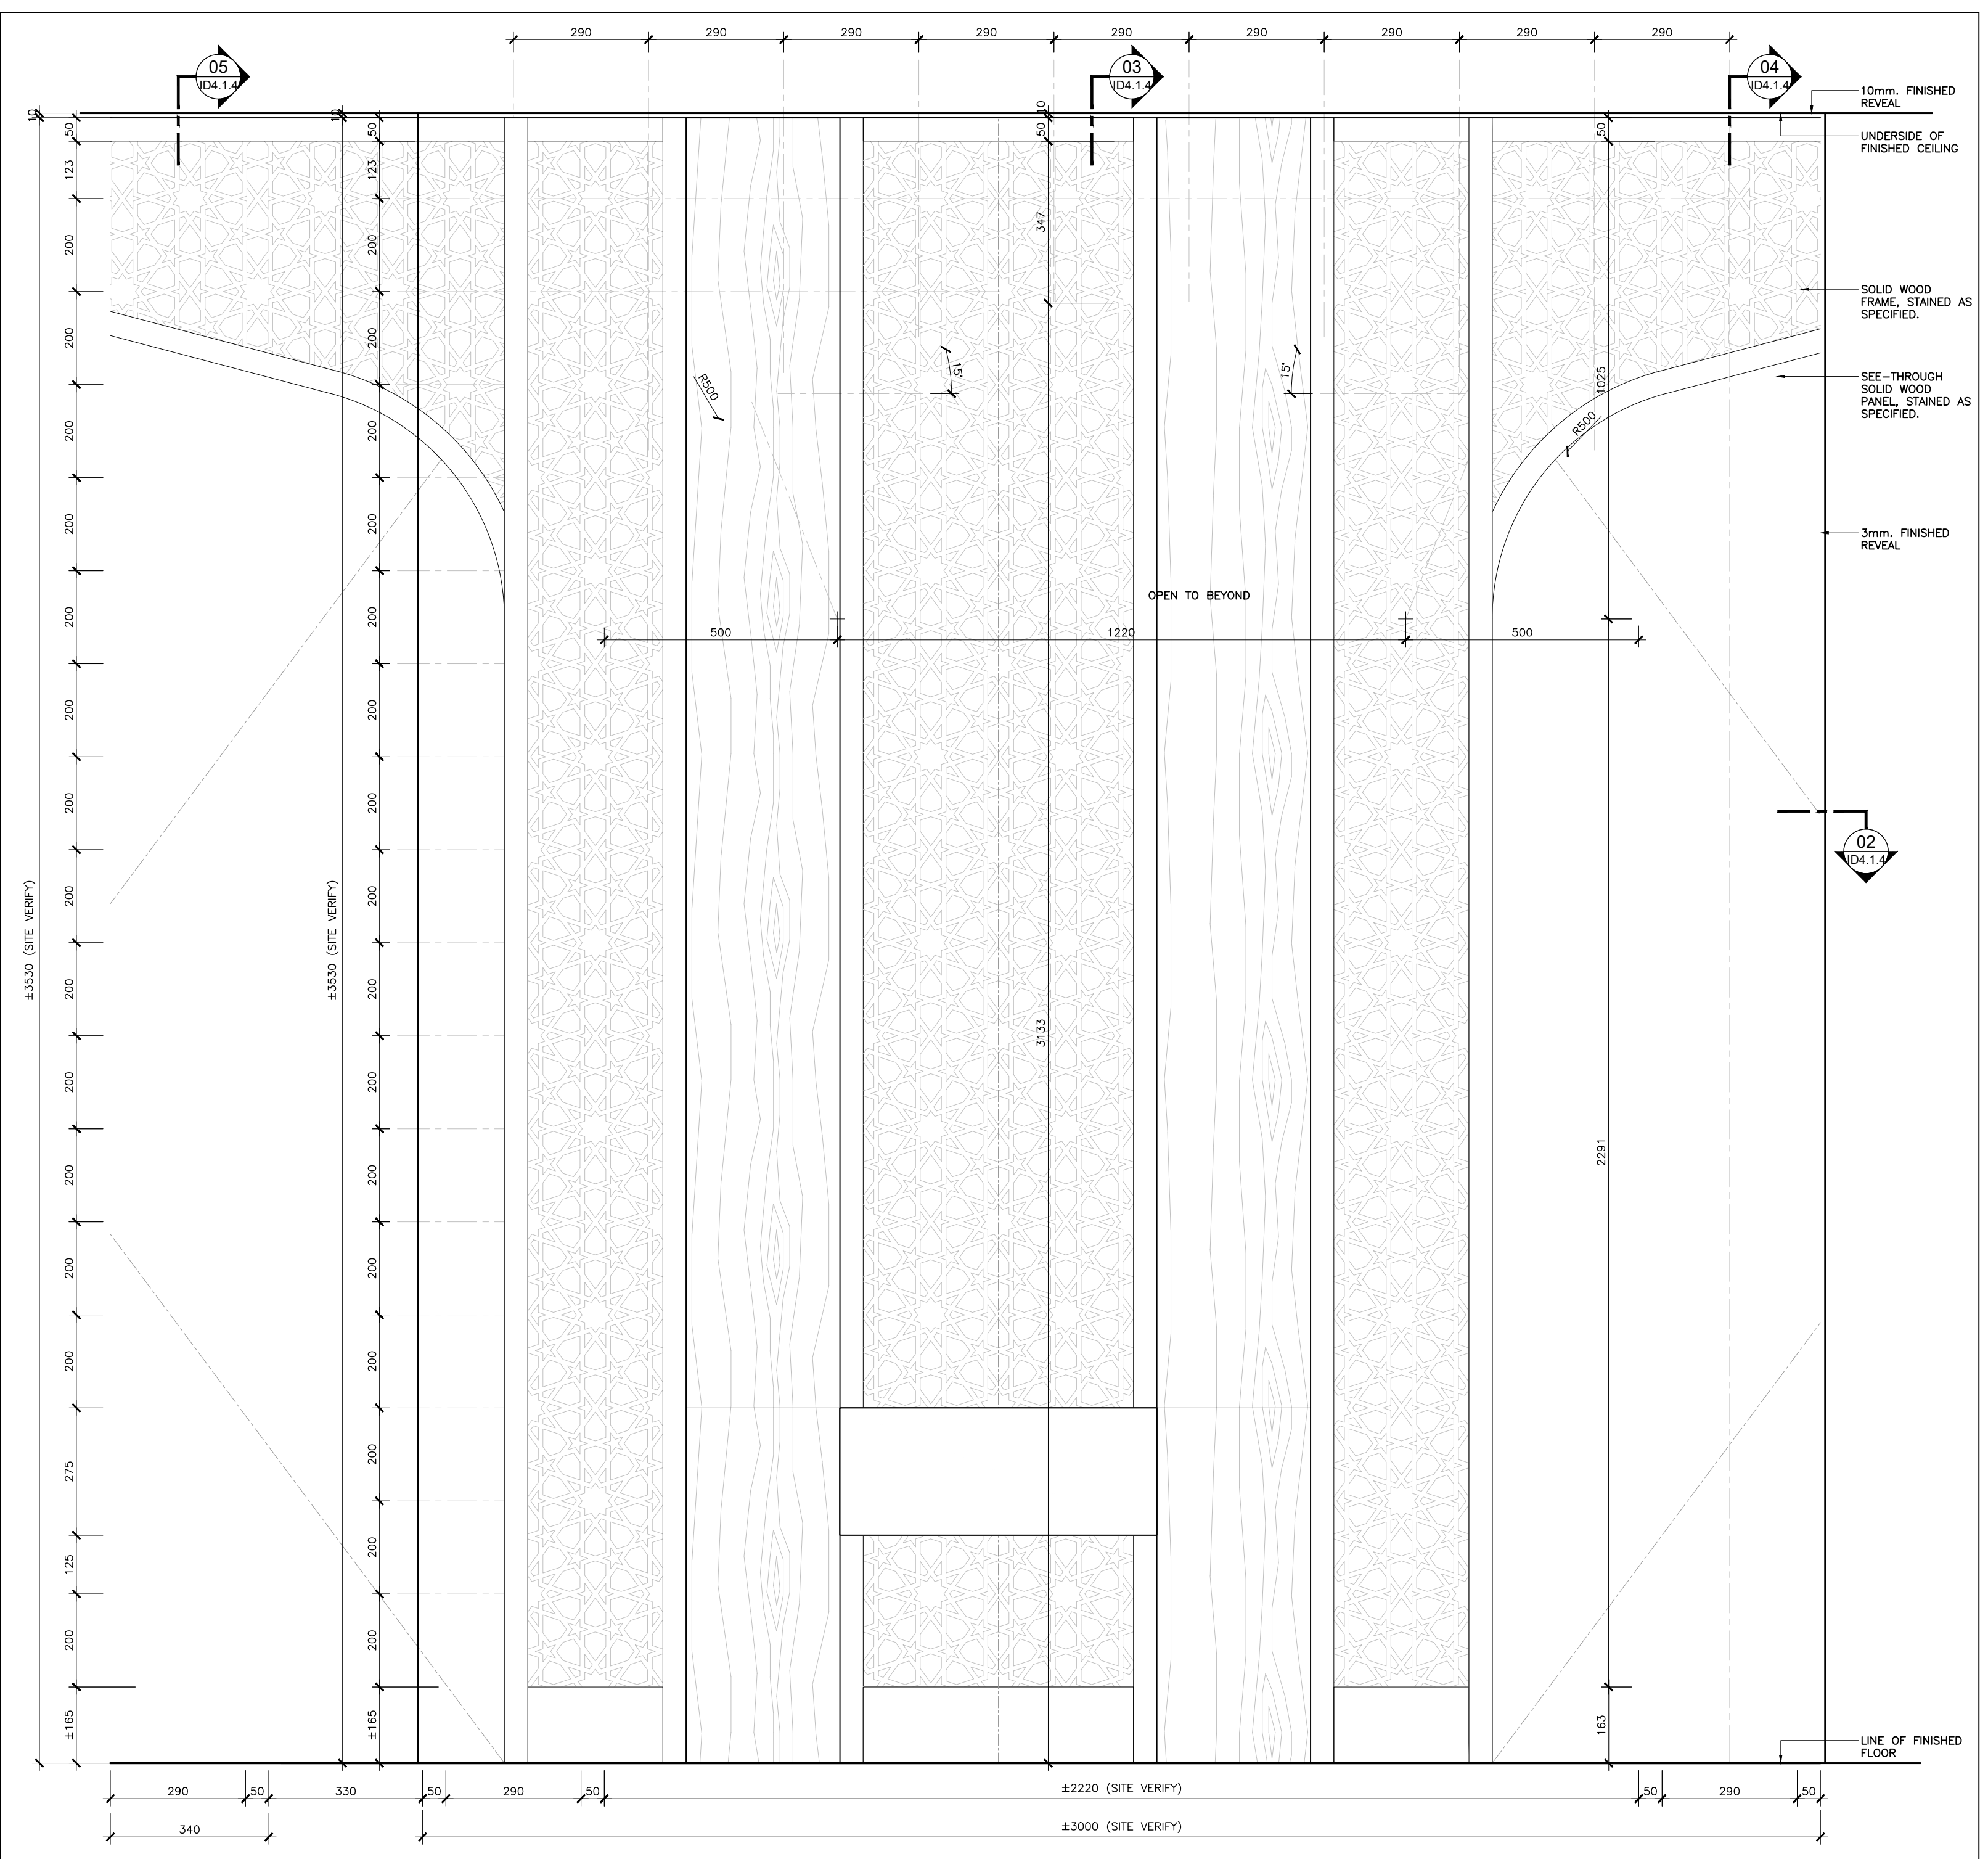


01 ELEVATION LEVEL 01 - PRAYER HALL - PORTAL WITH SEE THROUGH SOLID WOOD SCREEN
ID4.1.4 SCALE: 1:10


02 14 Aug 2023 Issued For 100% Tender
01 12 July 2023 Issued For 75% Tender
No. Date Issued
Issue:
Project:
AL-RAHMAH MOSQUE
4721 PALLADIUM WAY,
BURLINGTON, ONTARIO
Drawing Title:
CEILING DETAILS
©Figurs3
Do not scale the drawings.
The Contractor and all Subcontractors shall verify all job site dimensions, all drawings, details & specifications. The contractor shall report any discrepancies, in writing, to Figurs3 prior to commencing with any work.
All necessary samples, shop drawings of network or otherwise, shall be submitted to Figurs3 for approval, prior to proceeding with any work.
Plot Date:
14 August 2023
Drawn by: MS & JH
Checked by: MH & FD
Project No.: 2022158
Scale: AS NOTED

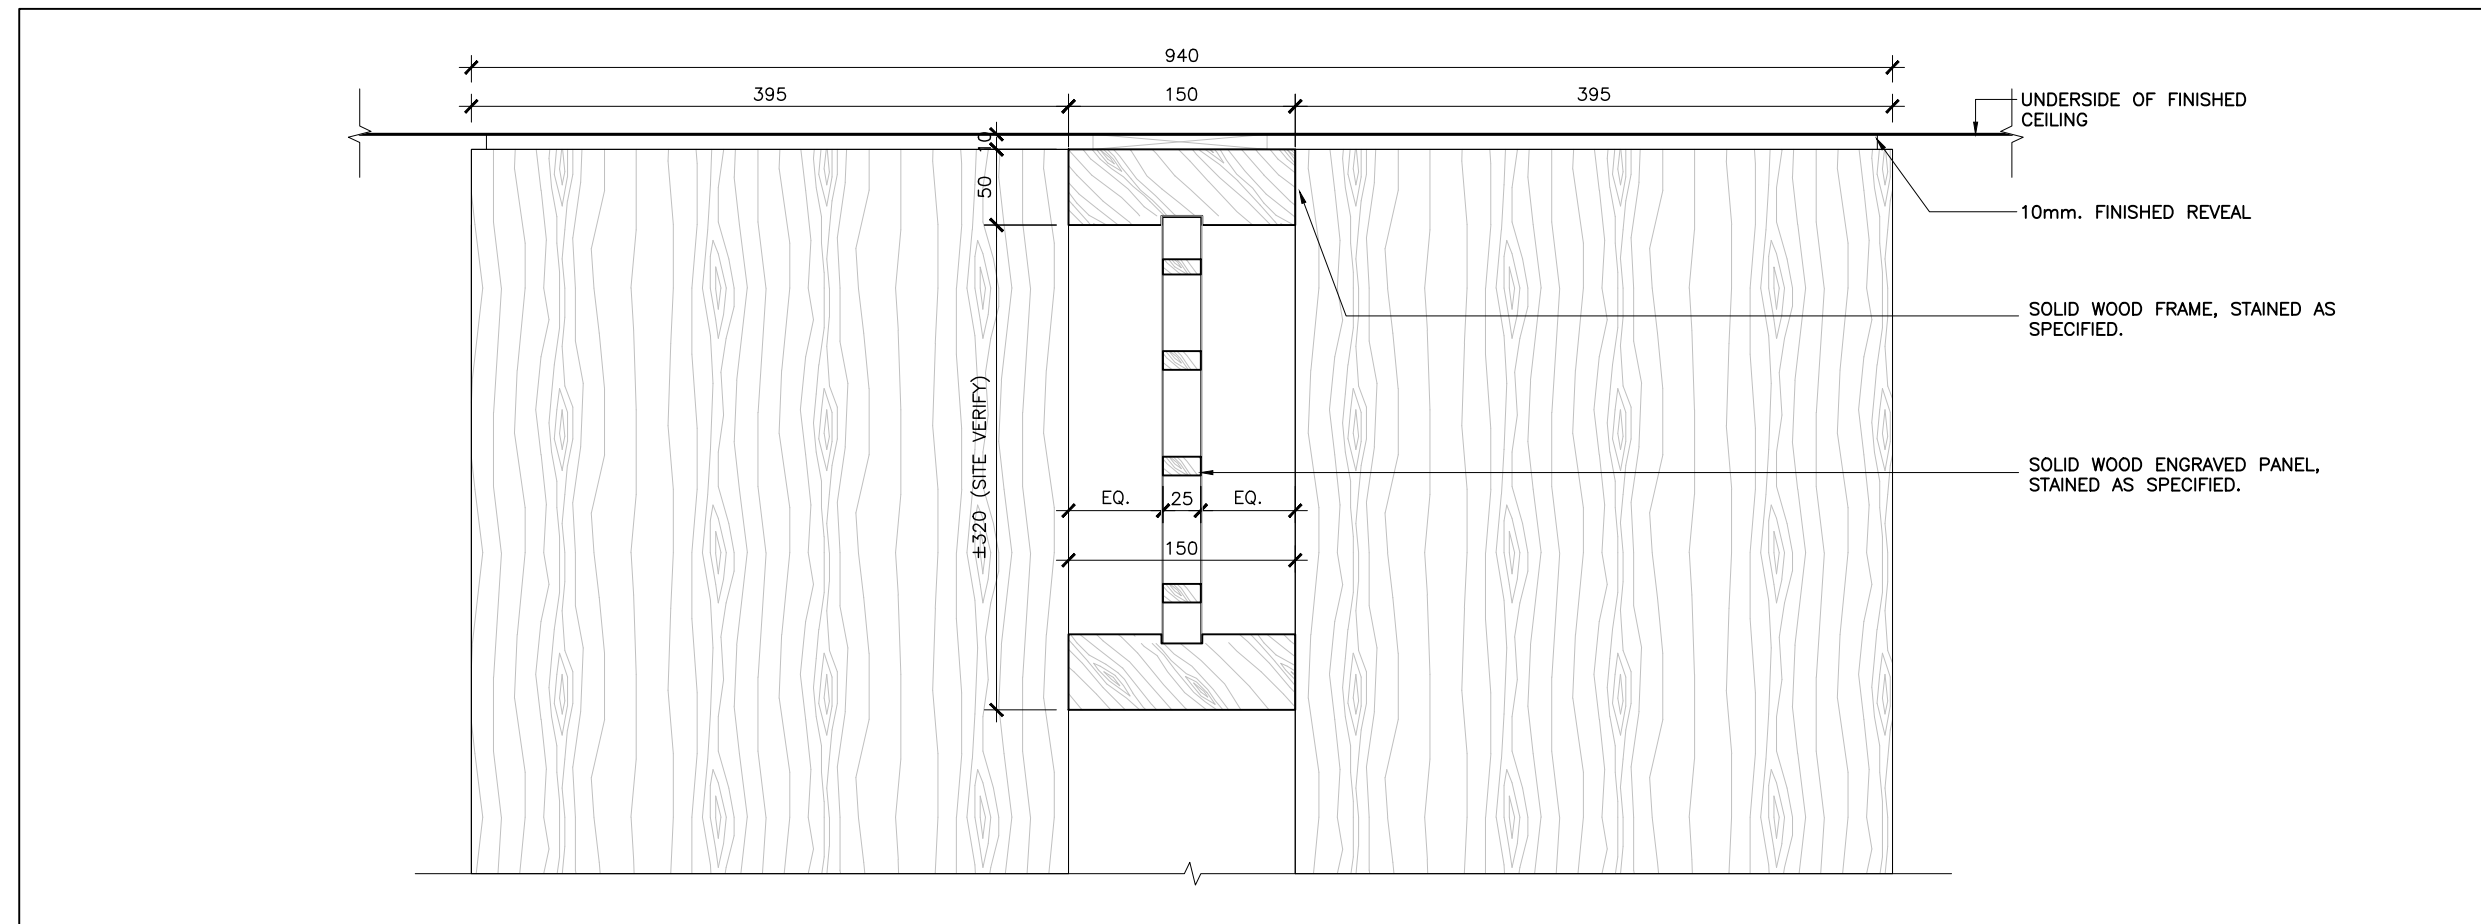


04 PLAN DETAIL
LEVEL 01 - PORTAL @ 2 SIDED SHOE RACK
ID4.1.9 SCALE: 1:5

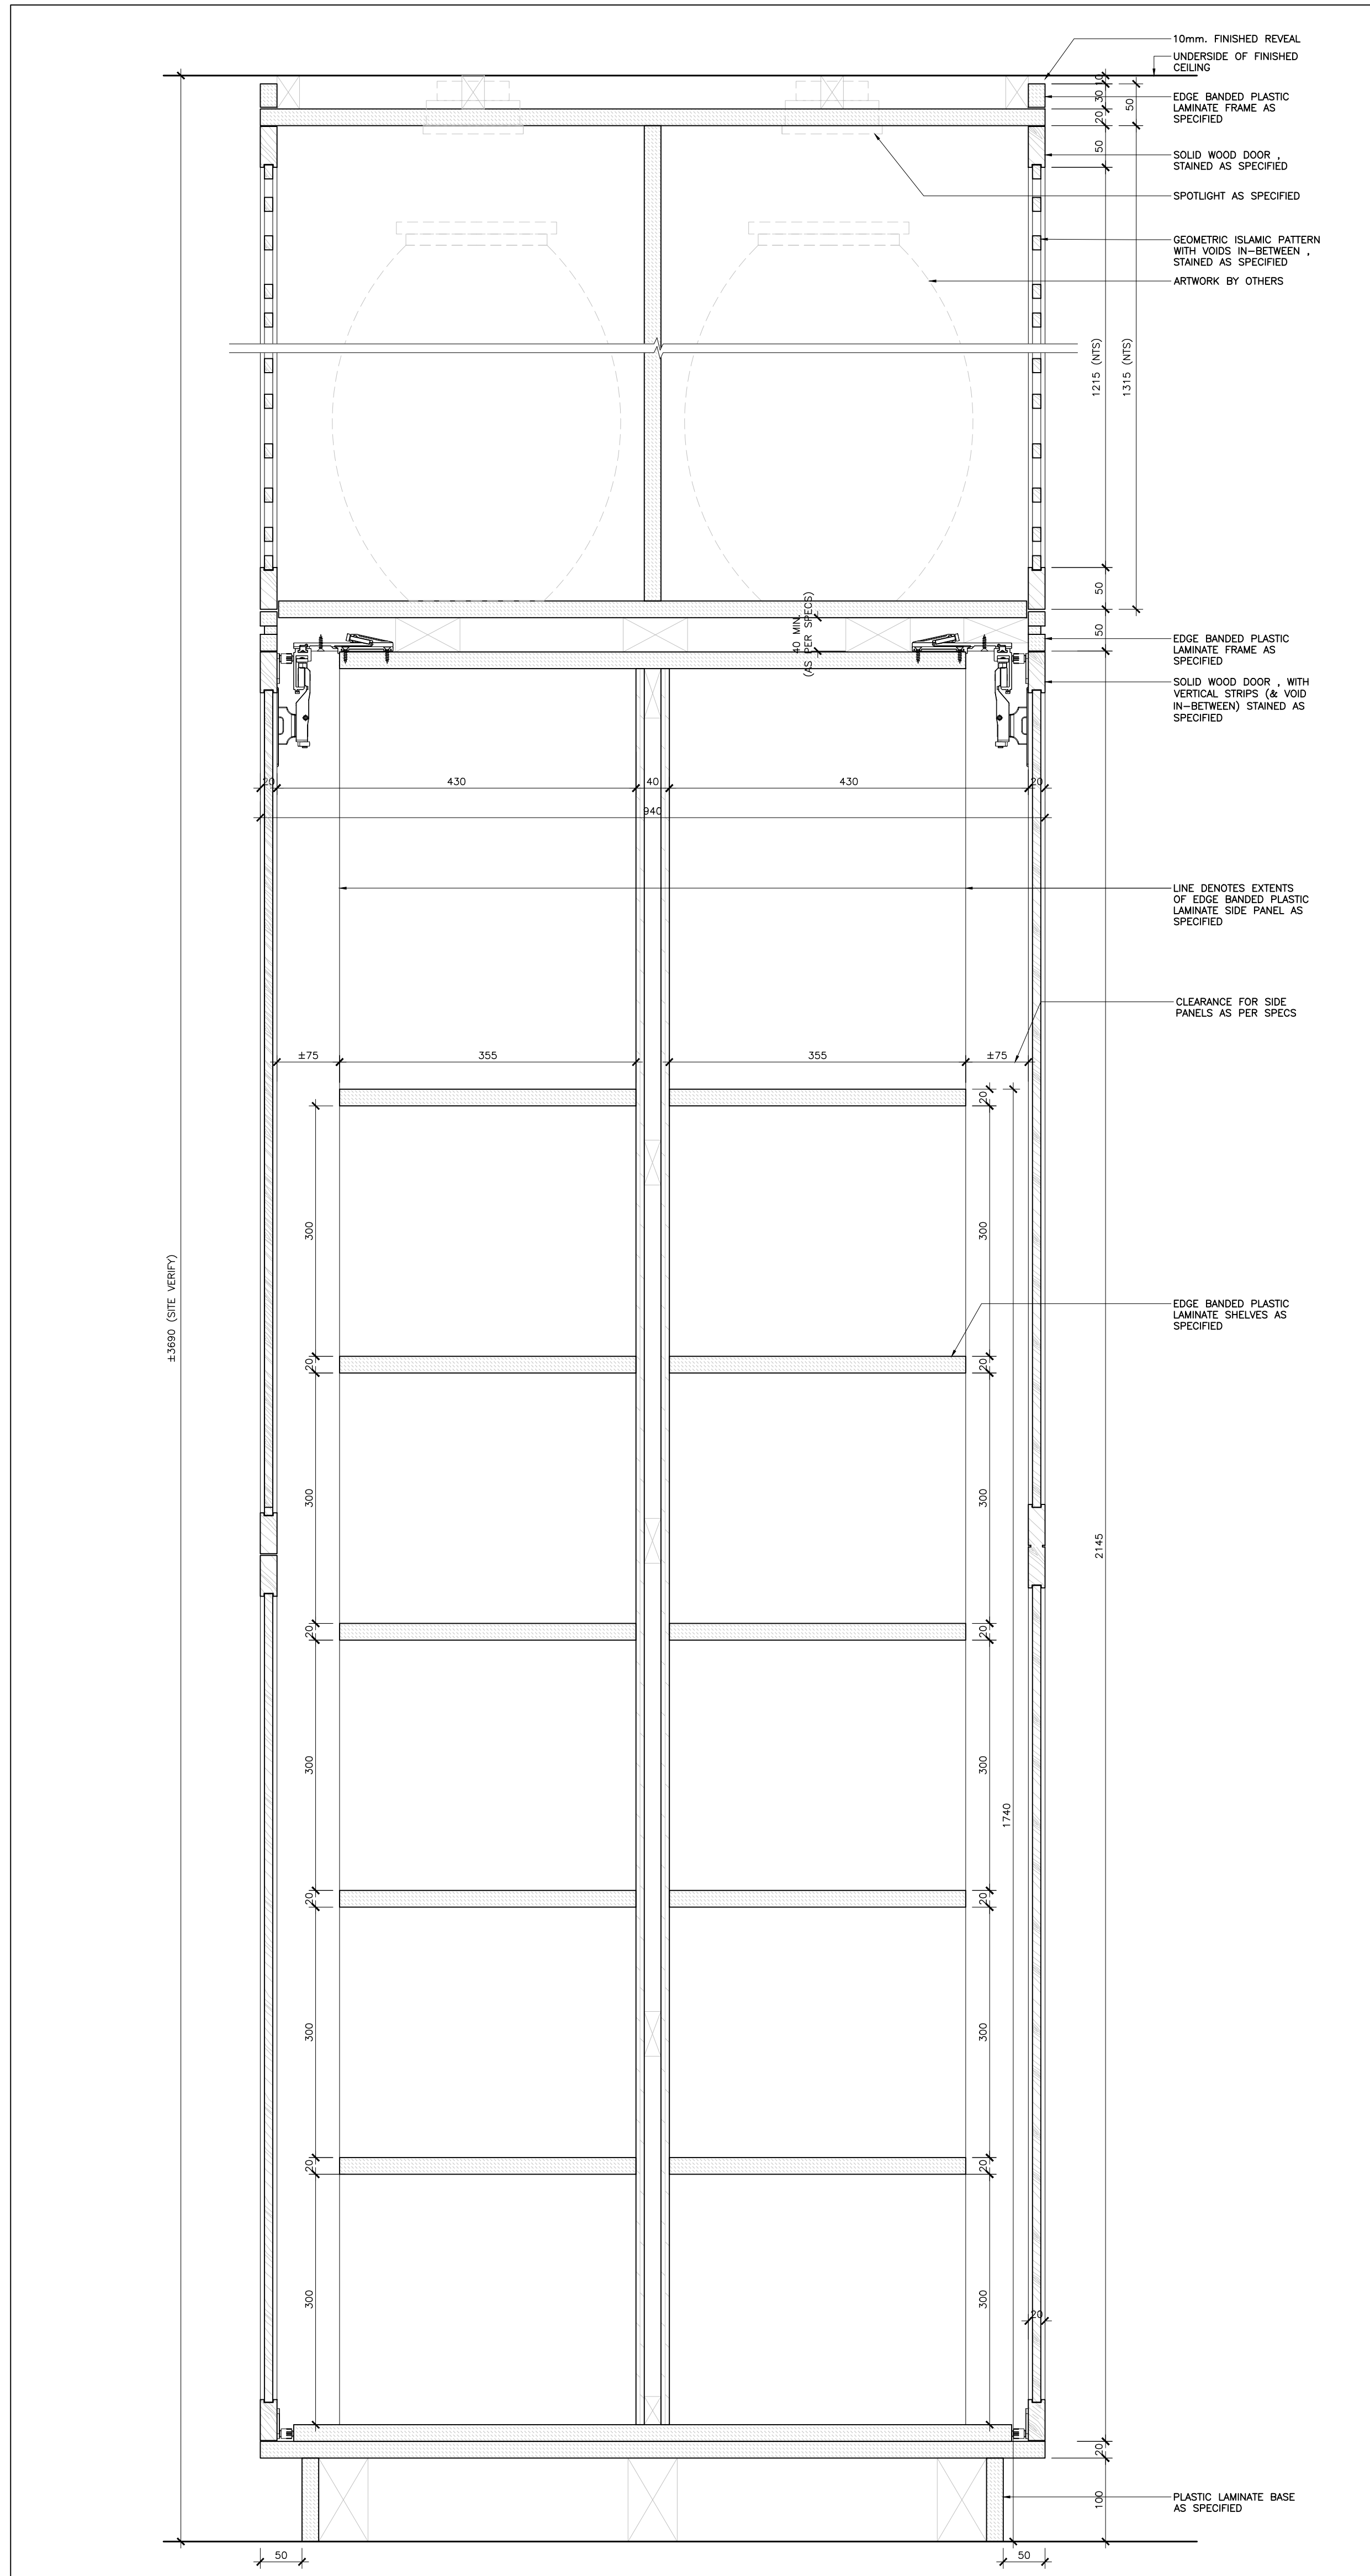

02 PLAN DETAIL
LEVEL 01 - 2 SIDED SHOE RACK / PORTAL
ID4.1.9 SCALE: 1:5

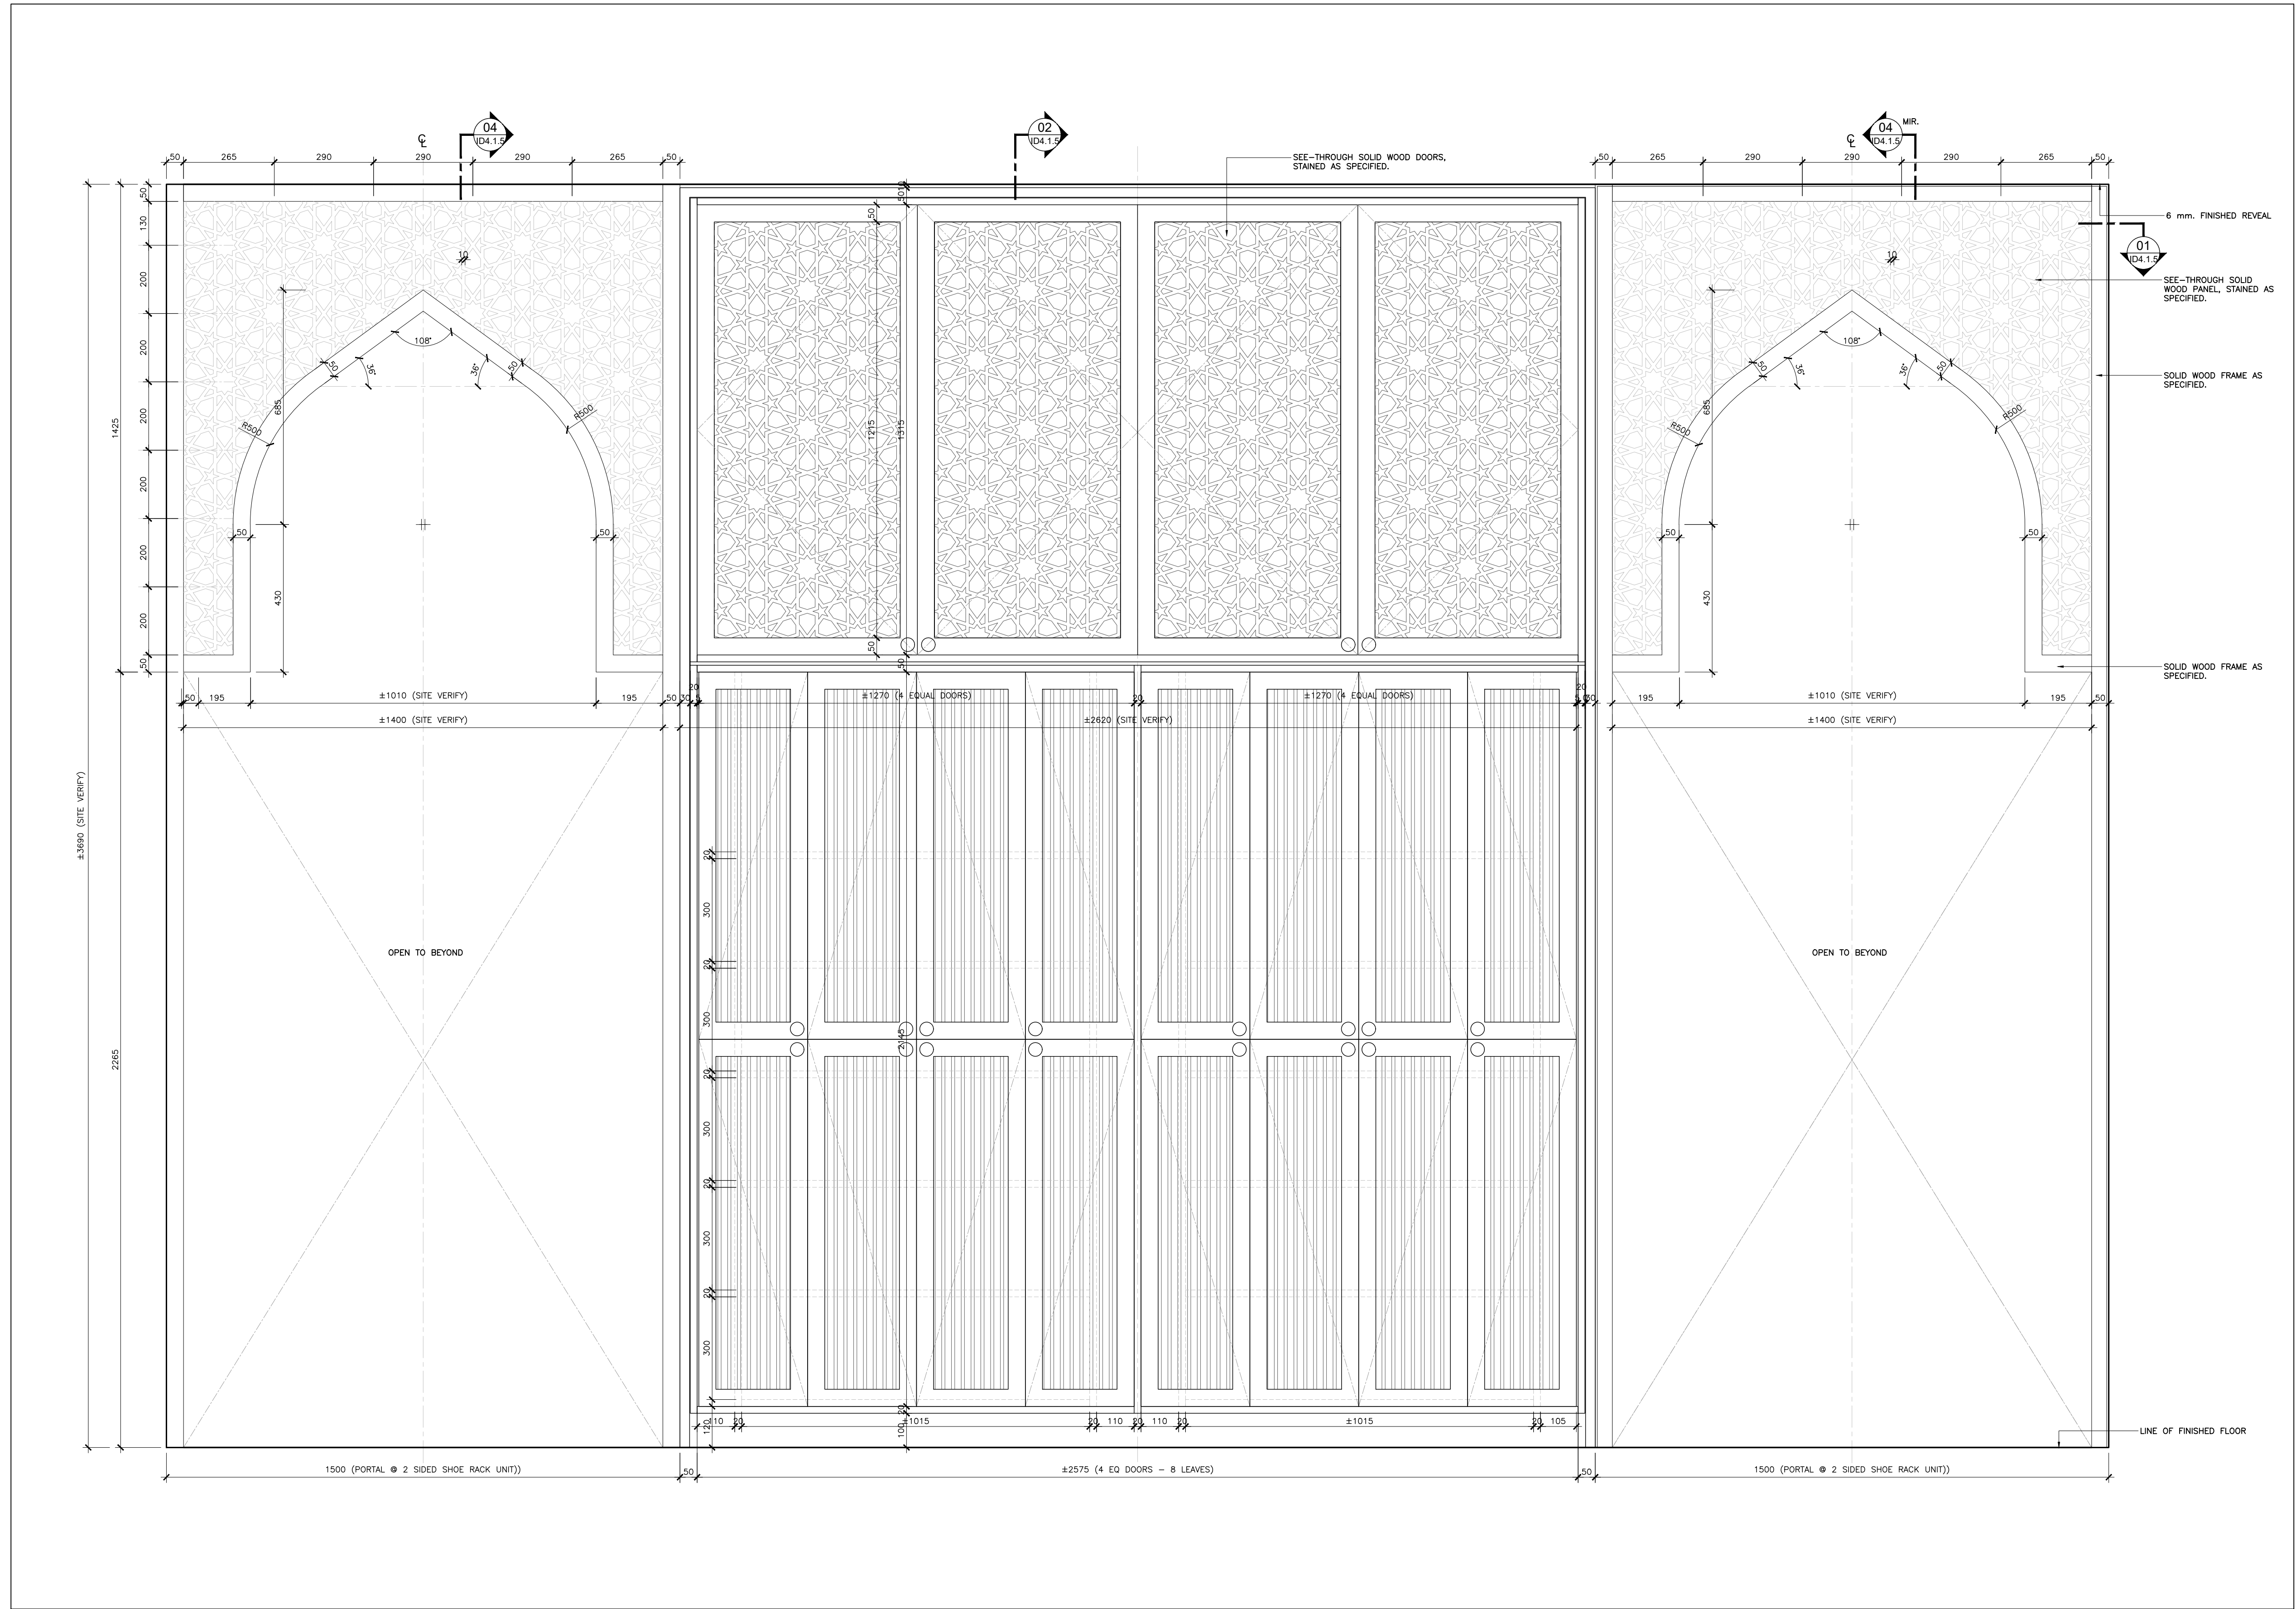

03 ELEVATION
LEVEL 01 - 2 SIDED SHOE RACK / PORTAL
ID4.1.9 SCALE: 1:10

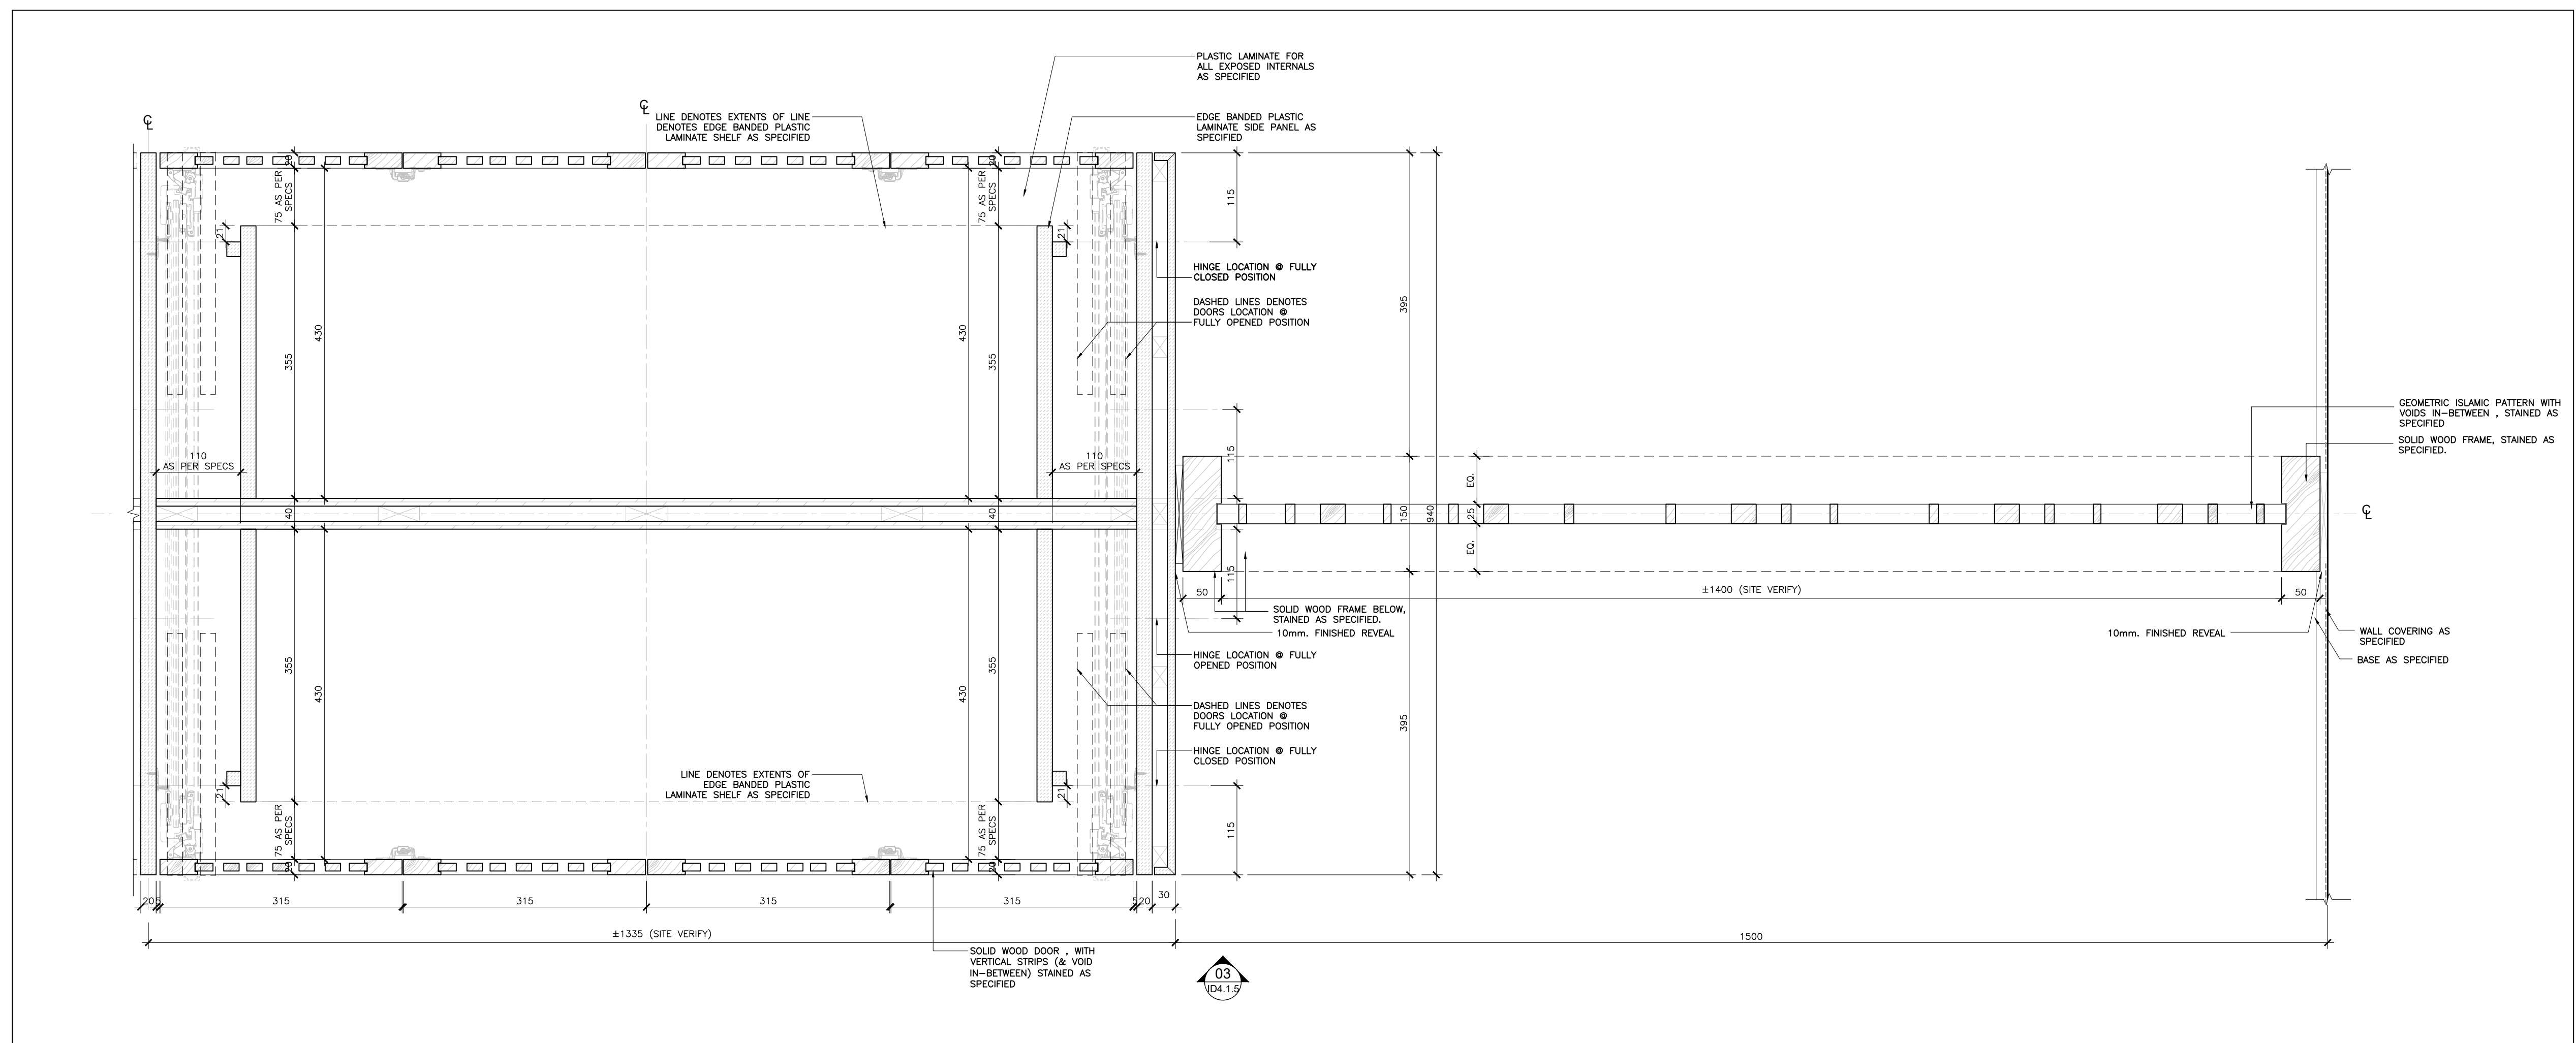

01 PLAN DETAIL
LEVEL 01 - 2 SIDED SHOE RACK / PORTAL
ID4.1.9 SCALE: 1:5

02 14 Aug 2023 Issued For 100% Tender
01 12 July 2023 Issued For 75% Tender
No. Date Issued
Issue:
Project:

AL-RAHMAH MOSQUE

4721 PALLADIUM WAY,
BURLINGTON, ONTARIO


Drawing Title:
ARCH. DETAILS

©Figures3
Do not scale the drawings.
The Contractor and all Subcontractors shall verify all job site dimensions, all drawings, details & specifications. The contractor shall report any discrepancies, in writing, to Figures3 prior to commencing with any work.
All necessary samples, shop drawings of millwork or otherwise, shall be submitted to Figures3 for approval, prior to proceeding with any work.


Plot Date:
14 August 2023
Drawn by: MS & JH
Checked by: MH & FD
Project No.: 2022158
Scale: AS NOTED

FIGUR3
200 - 200 University Avenue
Toronto Ontario Canada M5H 3C8
T-416-363-6993 figures3.com


Dwg No.:
ID4.1.5

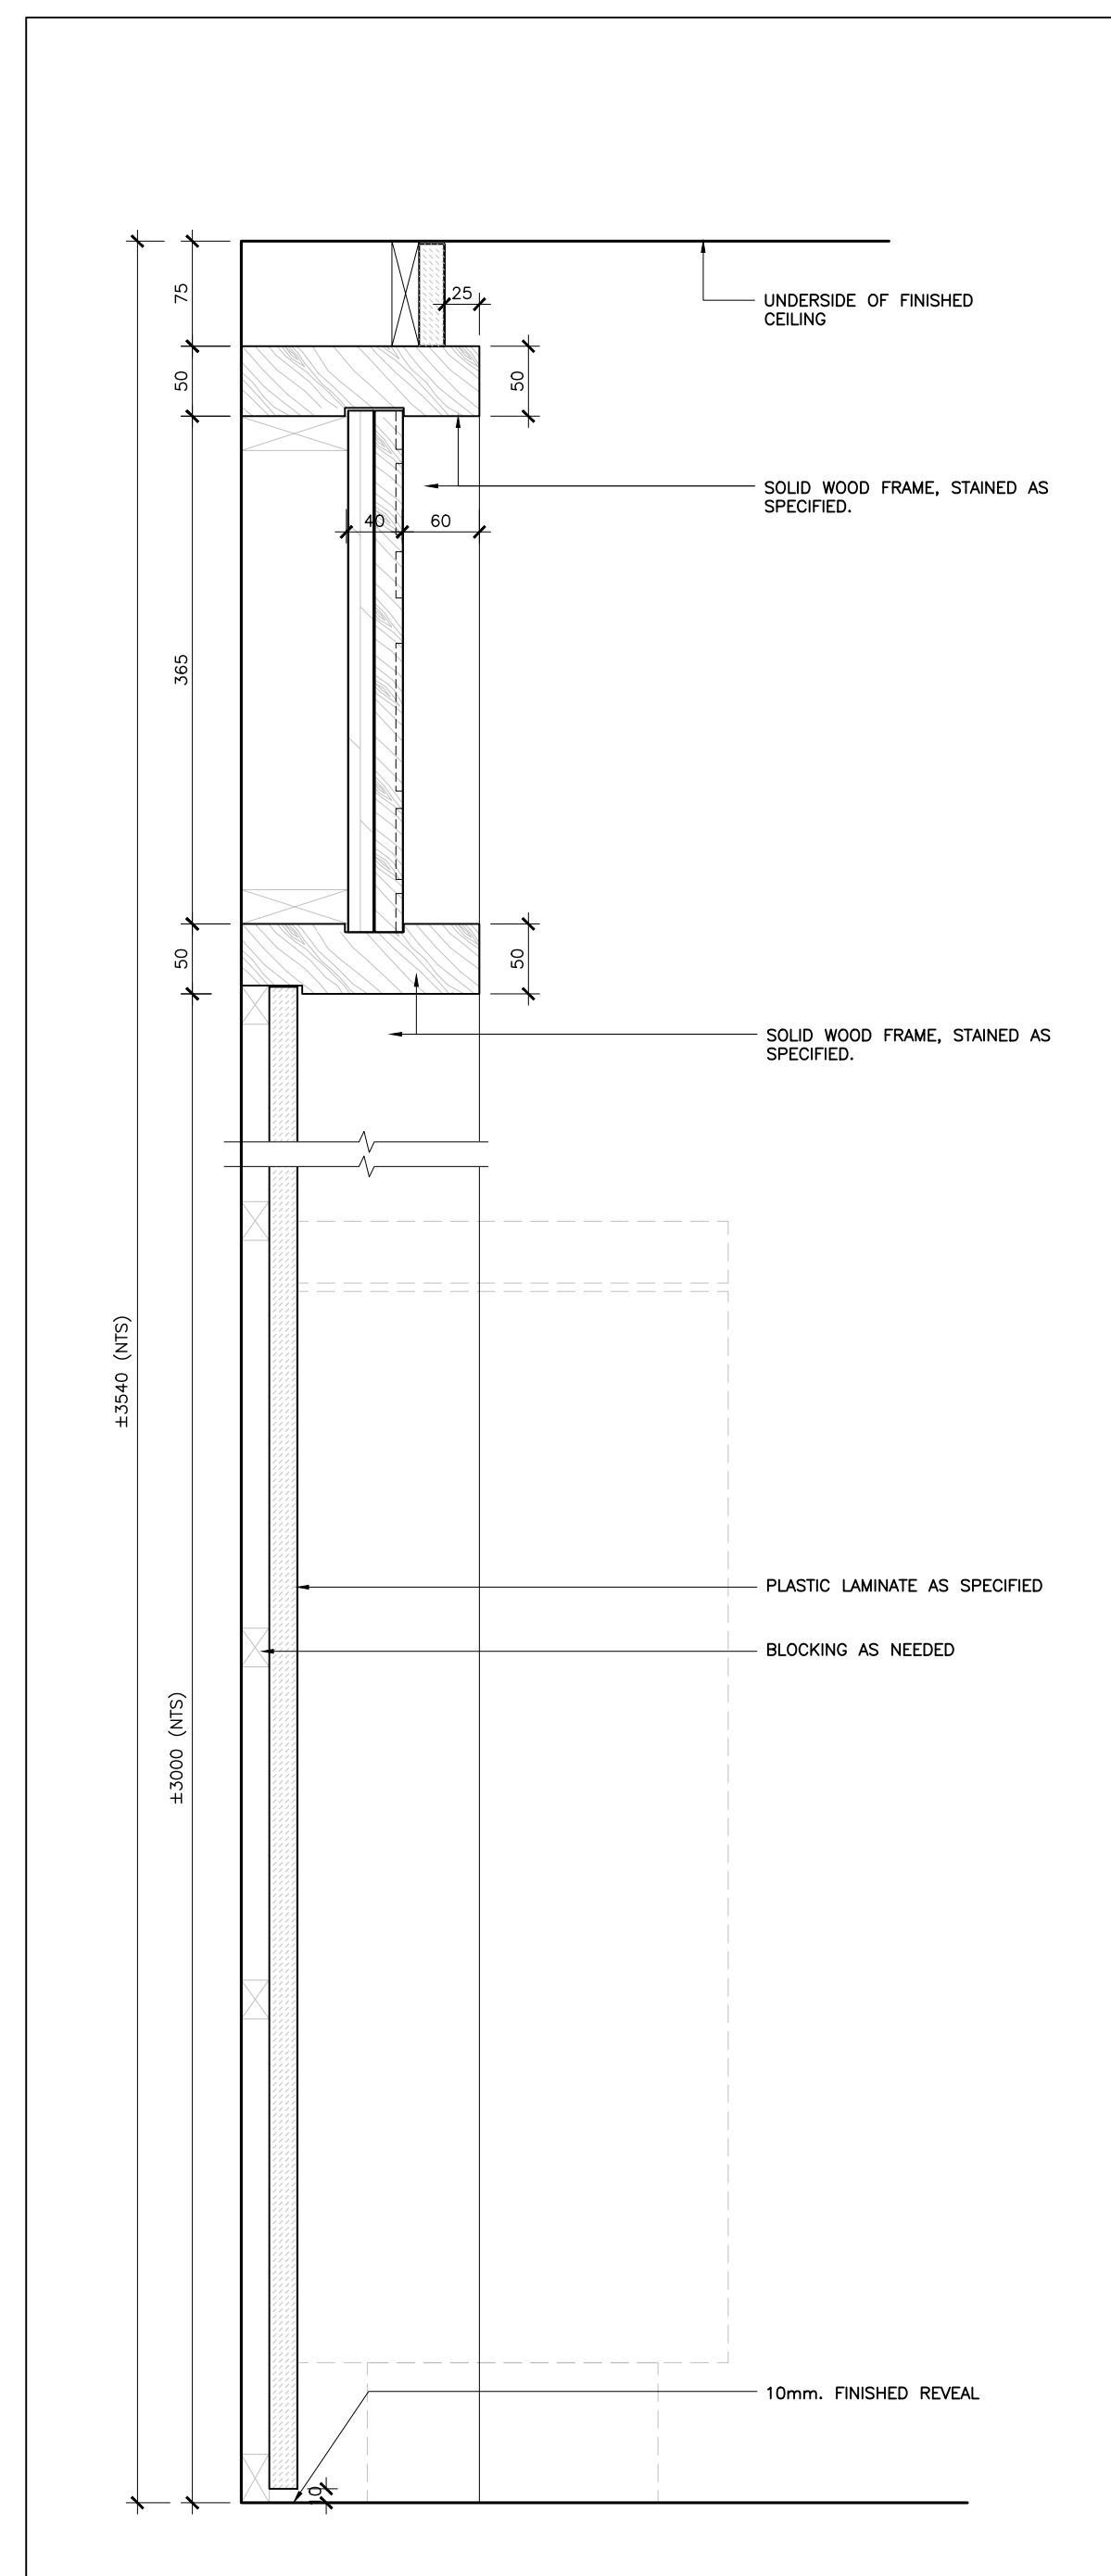


07 PLAN DETAIL
LEVEL 01 - DONATION BOOTH (WALL MOUNTED)
ID4.1.7 SCALE: 1:5

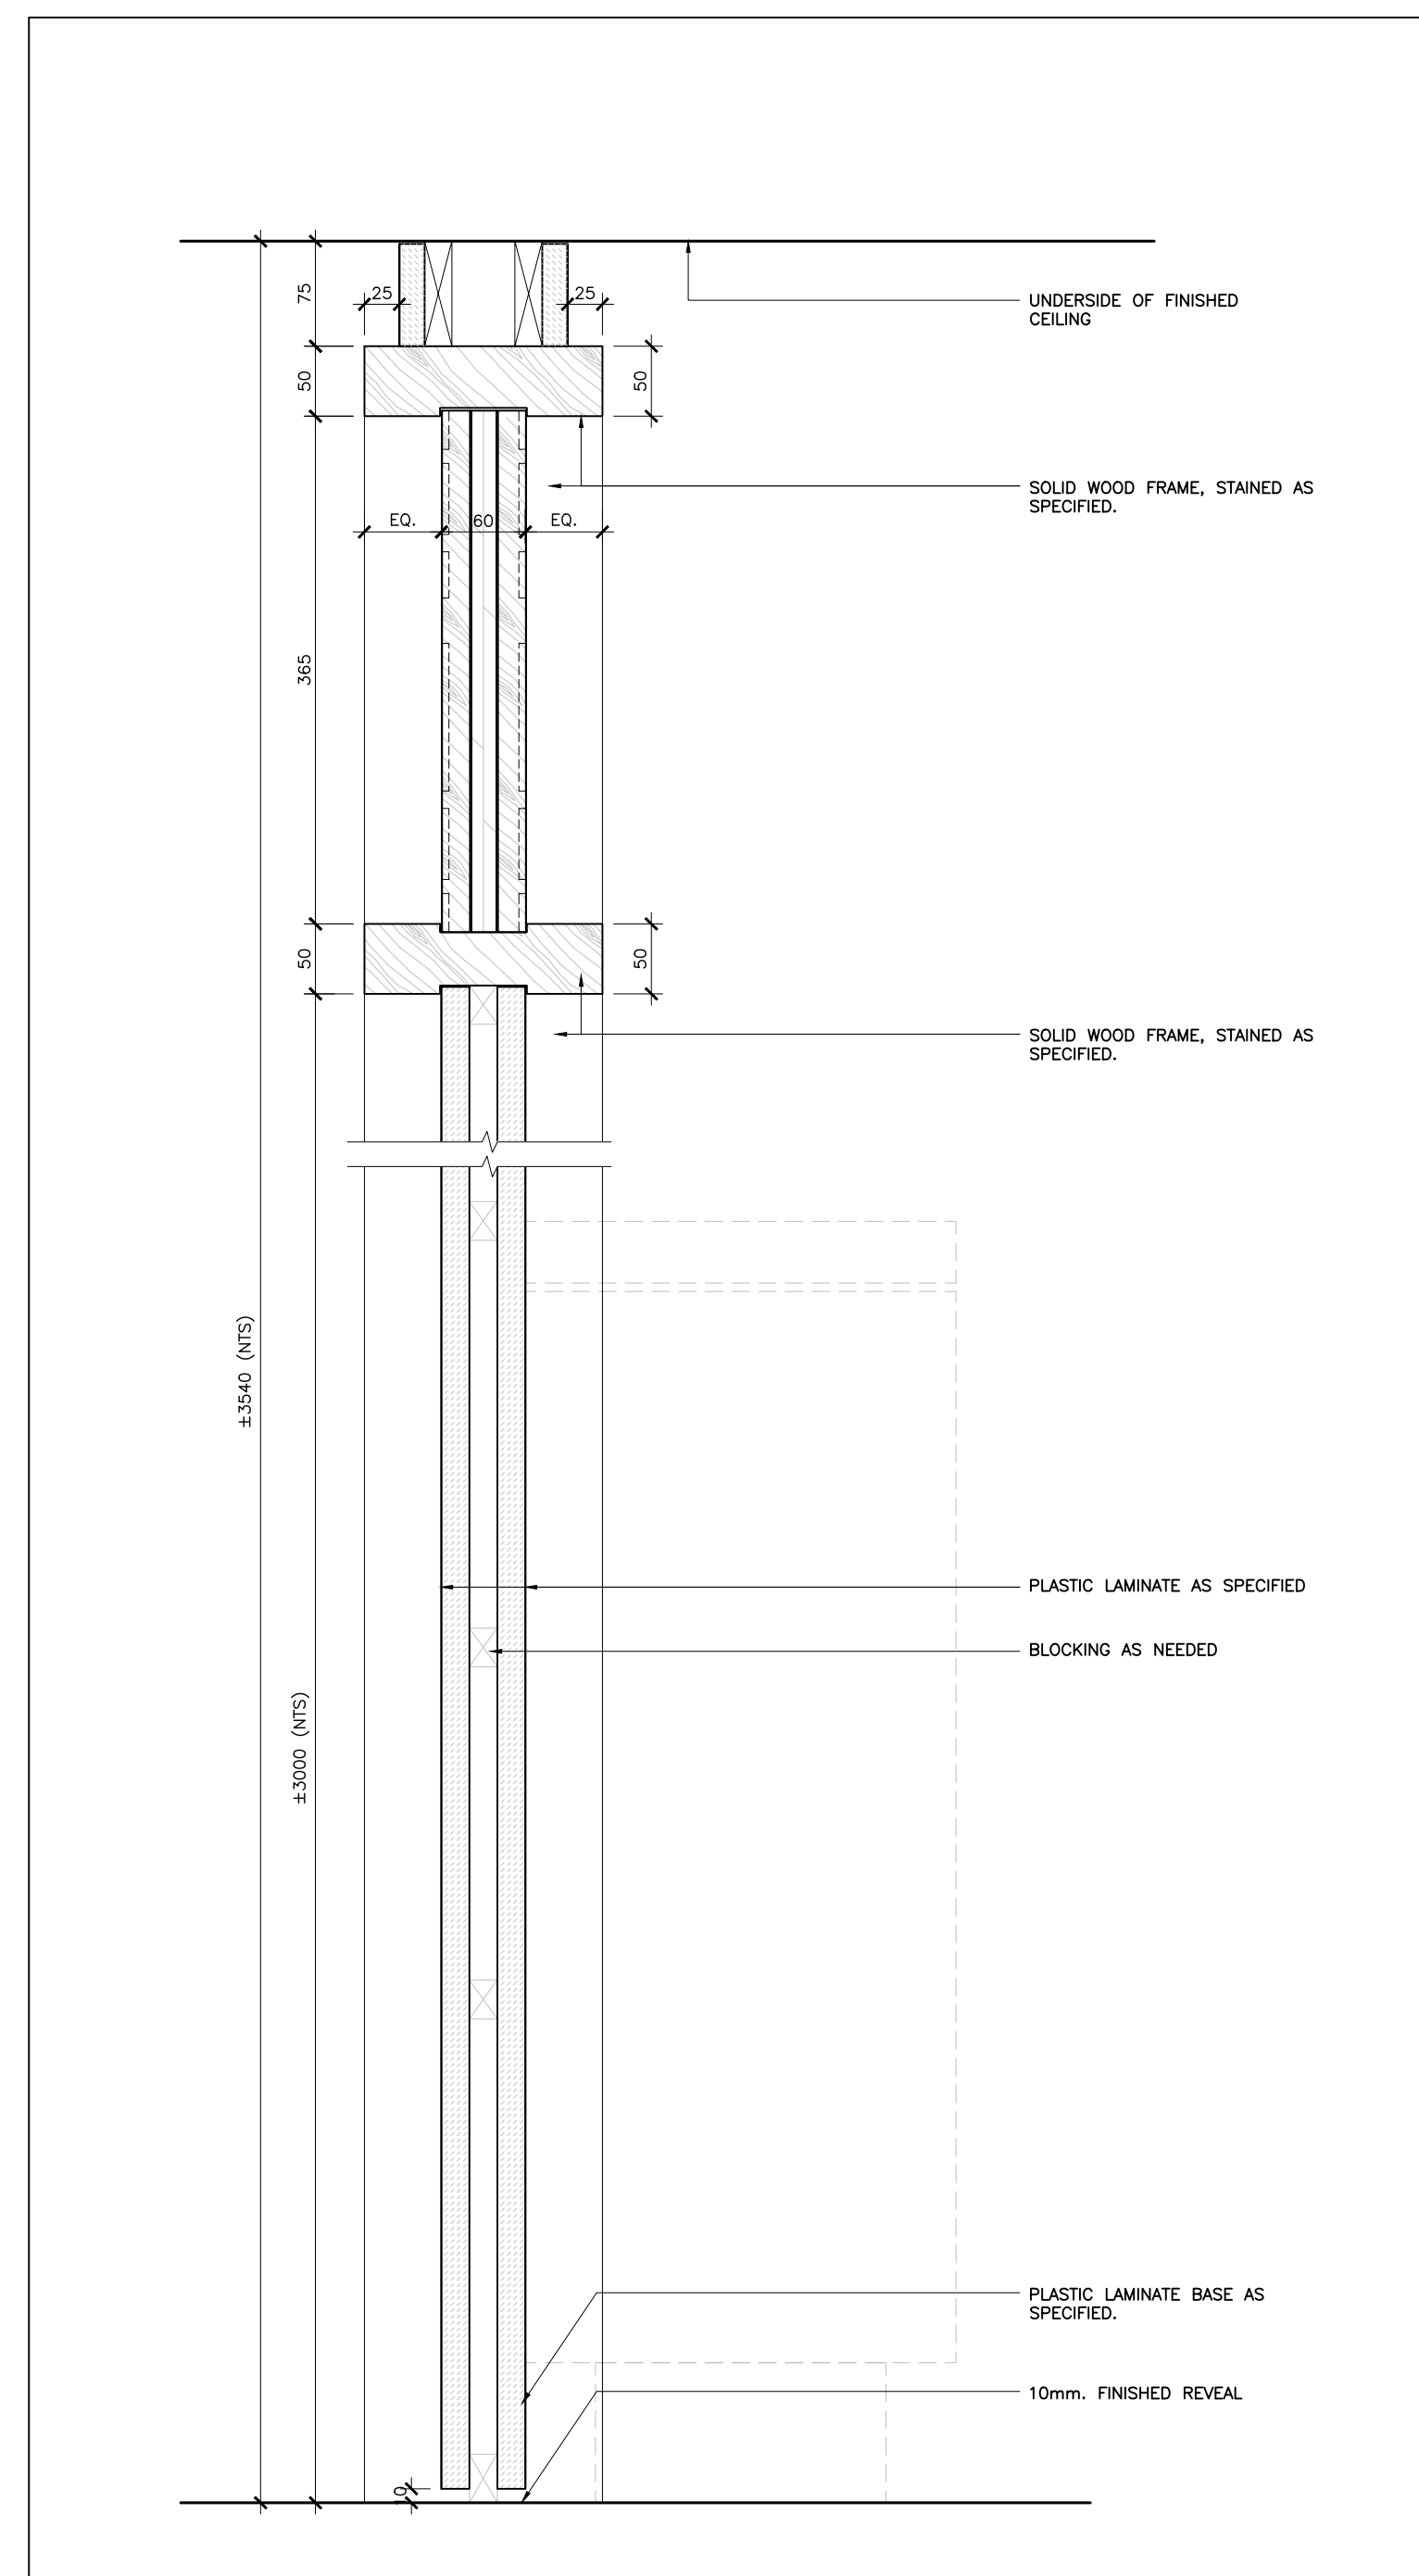


06 PLAN DETAIL
LEVEL 01 - DONATION BOOTH (FREE STANDING)
ID4.1.7 SCALE: 1:5

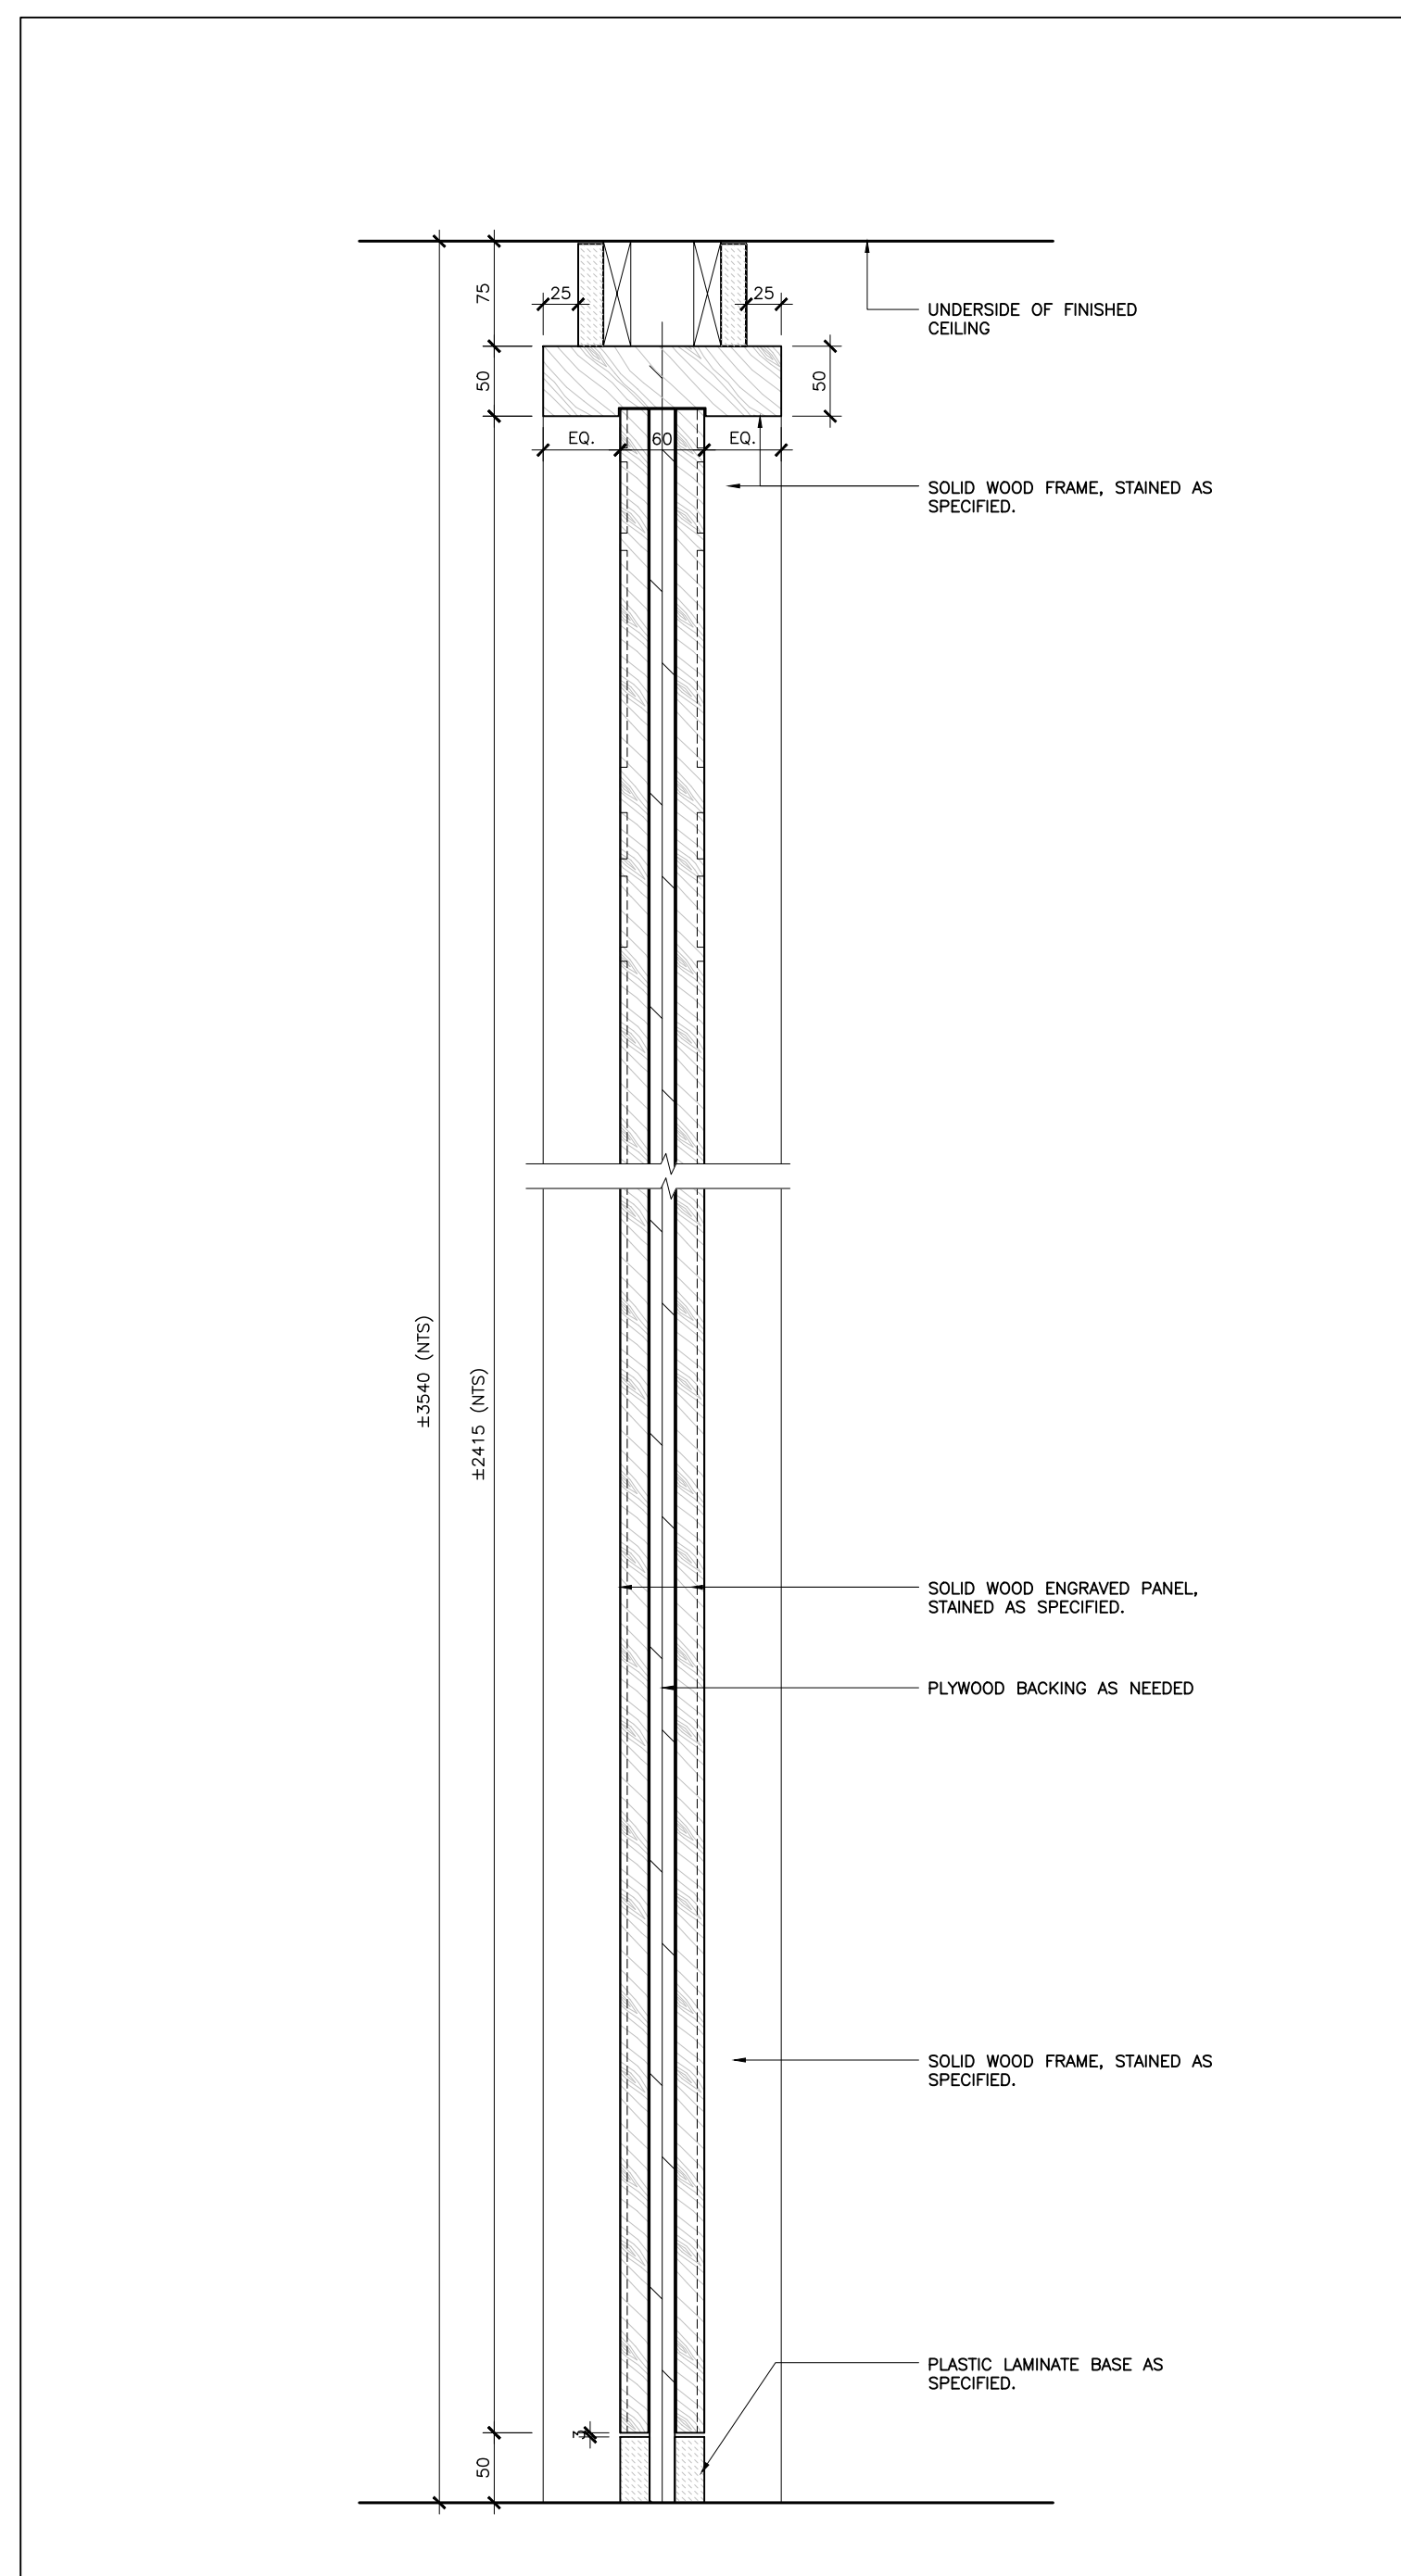


05 PLAN DETAIL
LEVEL 01 - DONATION BOOTH (FREE STANDING)
ID4.1.7 SCALE: 1:5

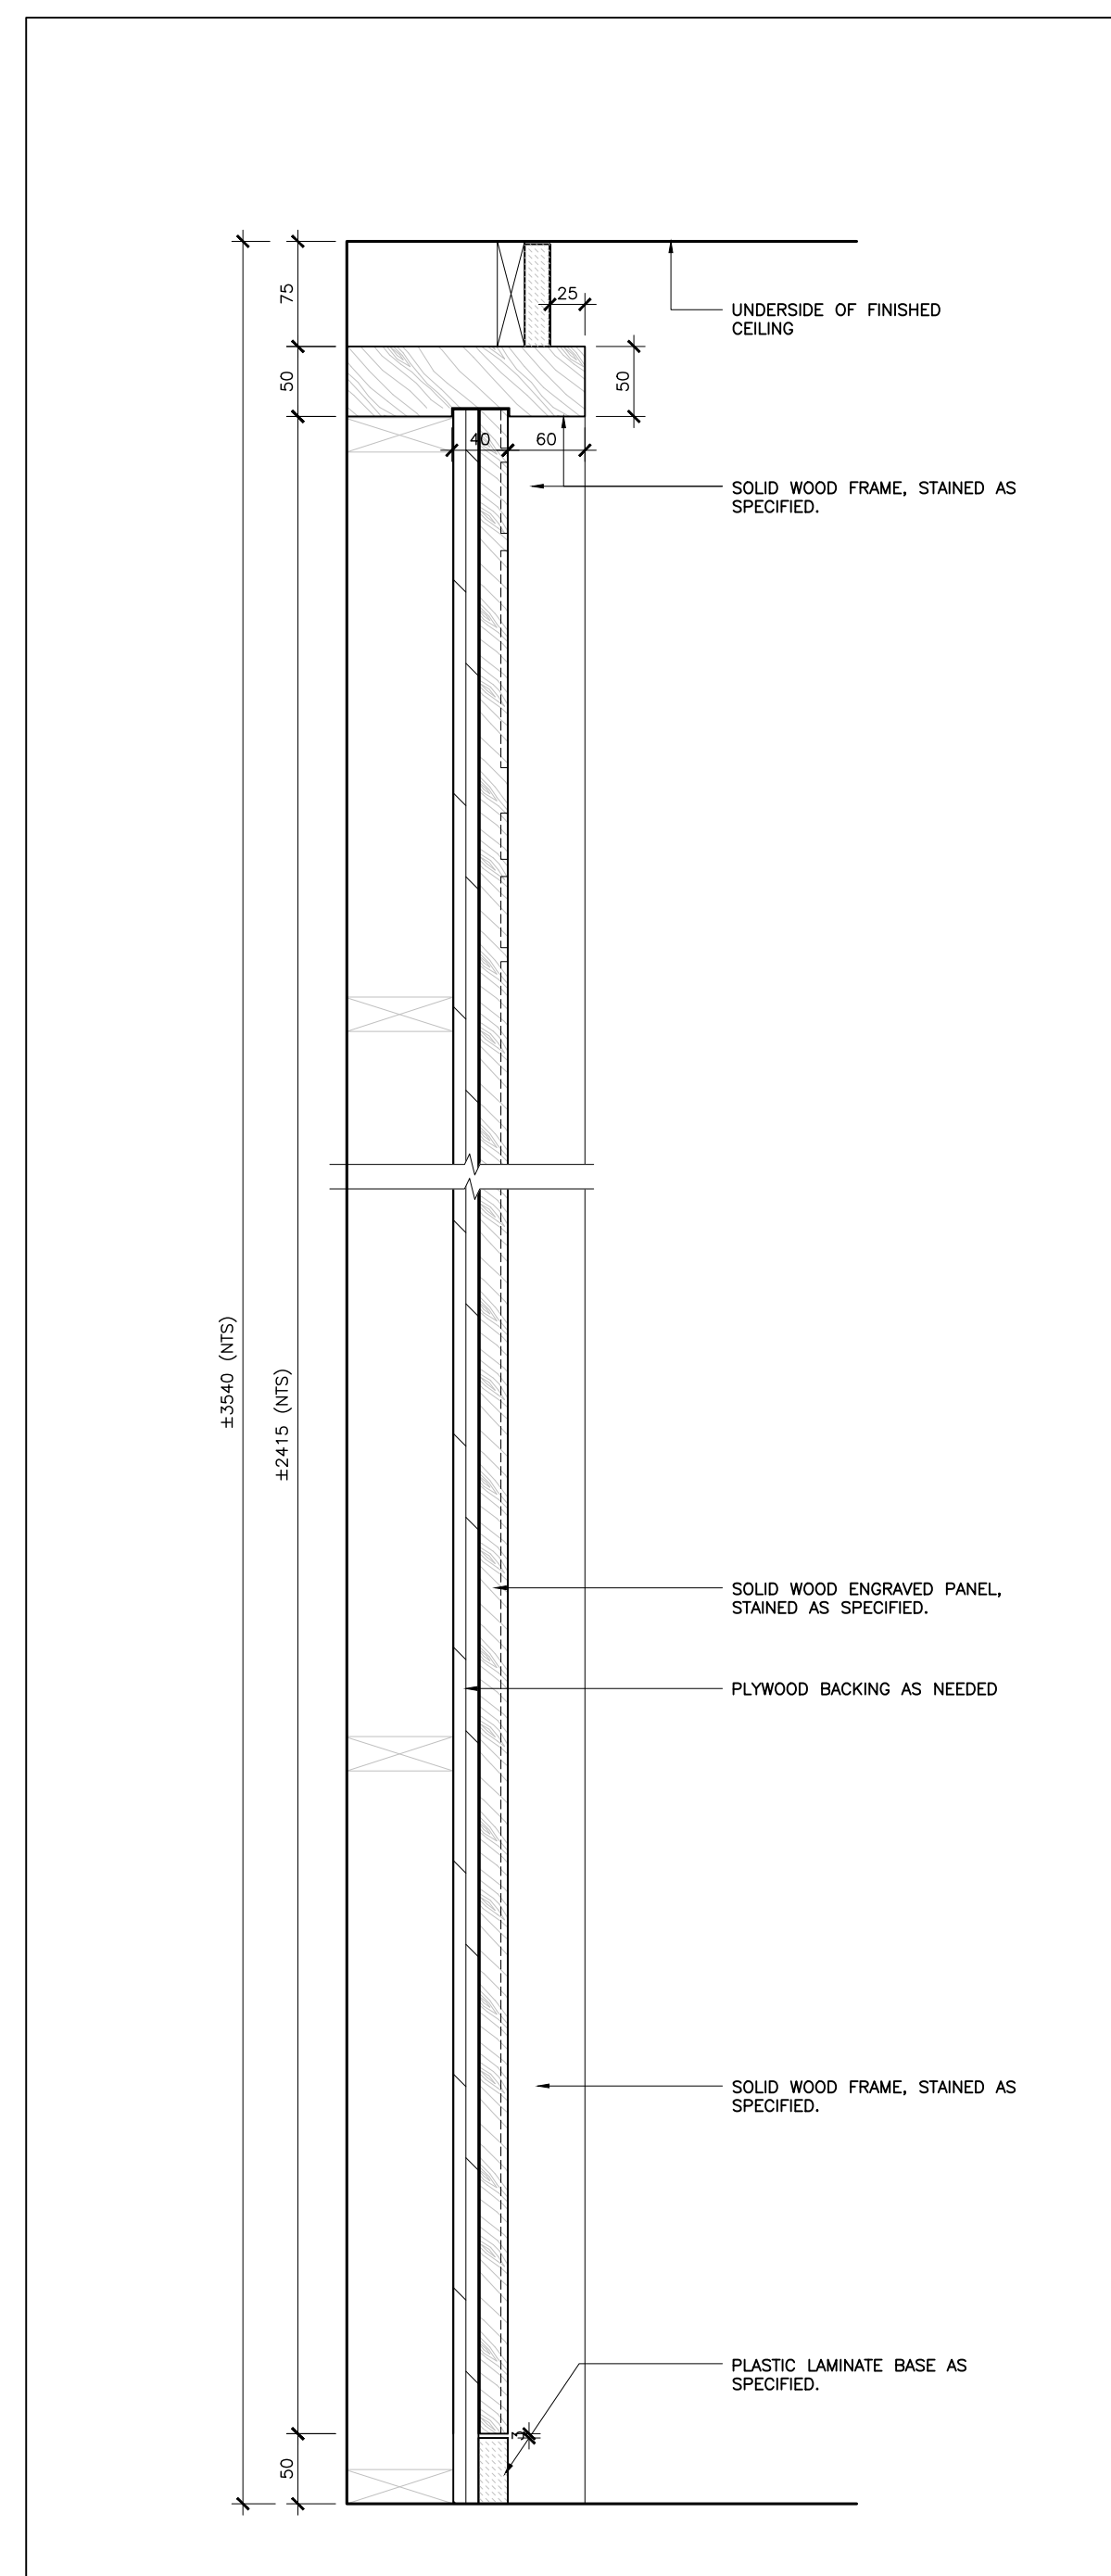


03 PLAN DETAIL
LEVEL 01 - DONATION BOOTH (WALL MOUNTED)
ID4.1.7 SCALE: 1:5

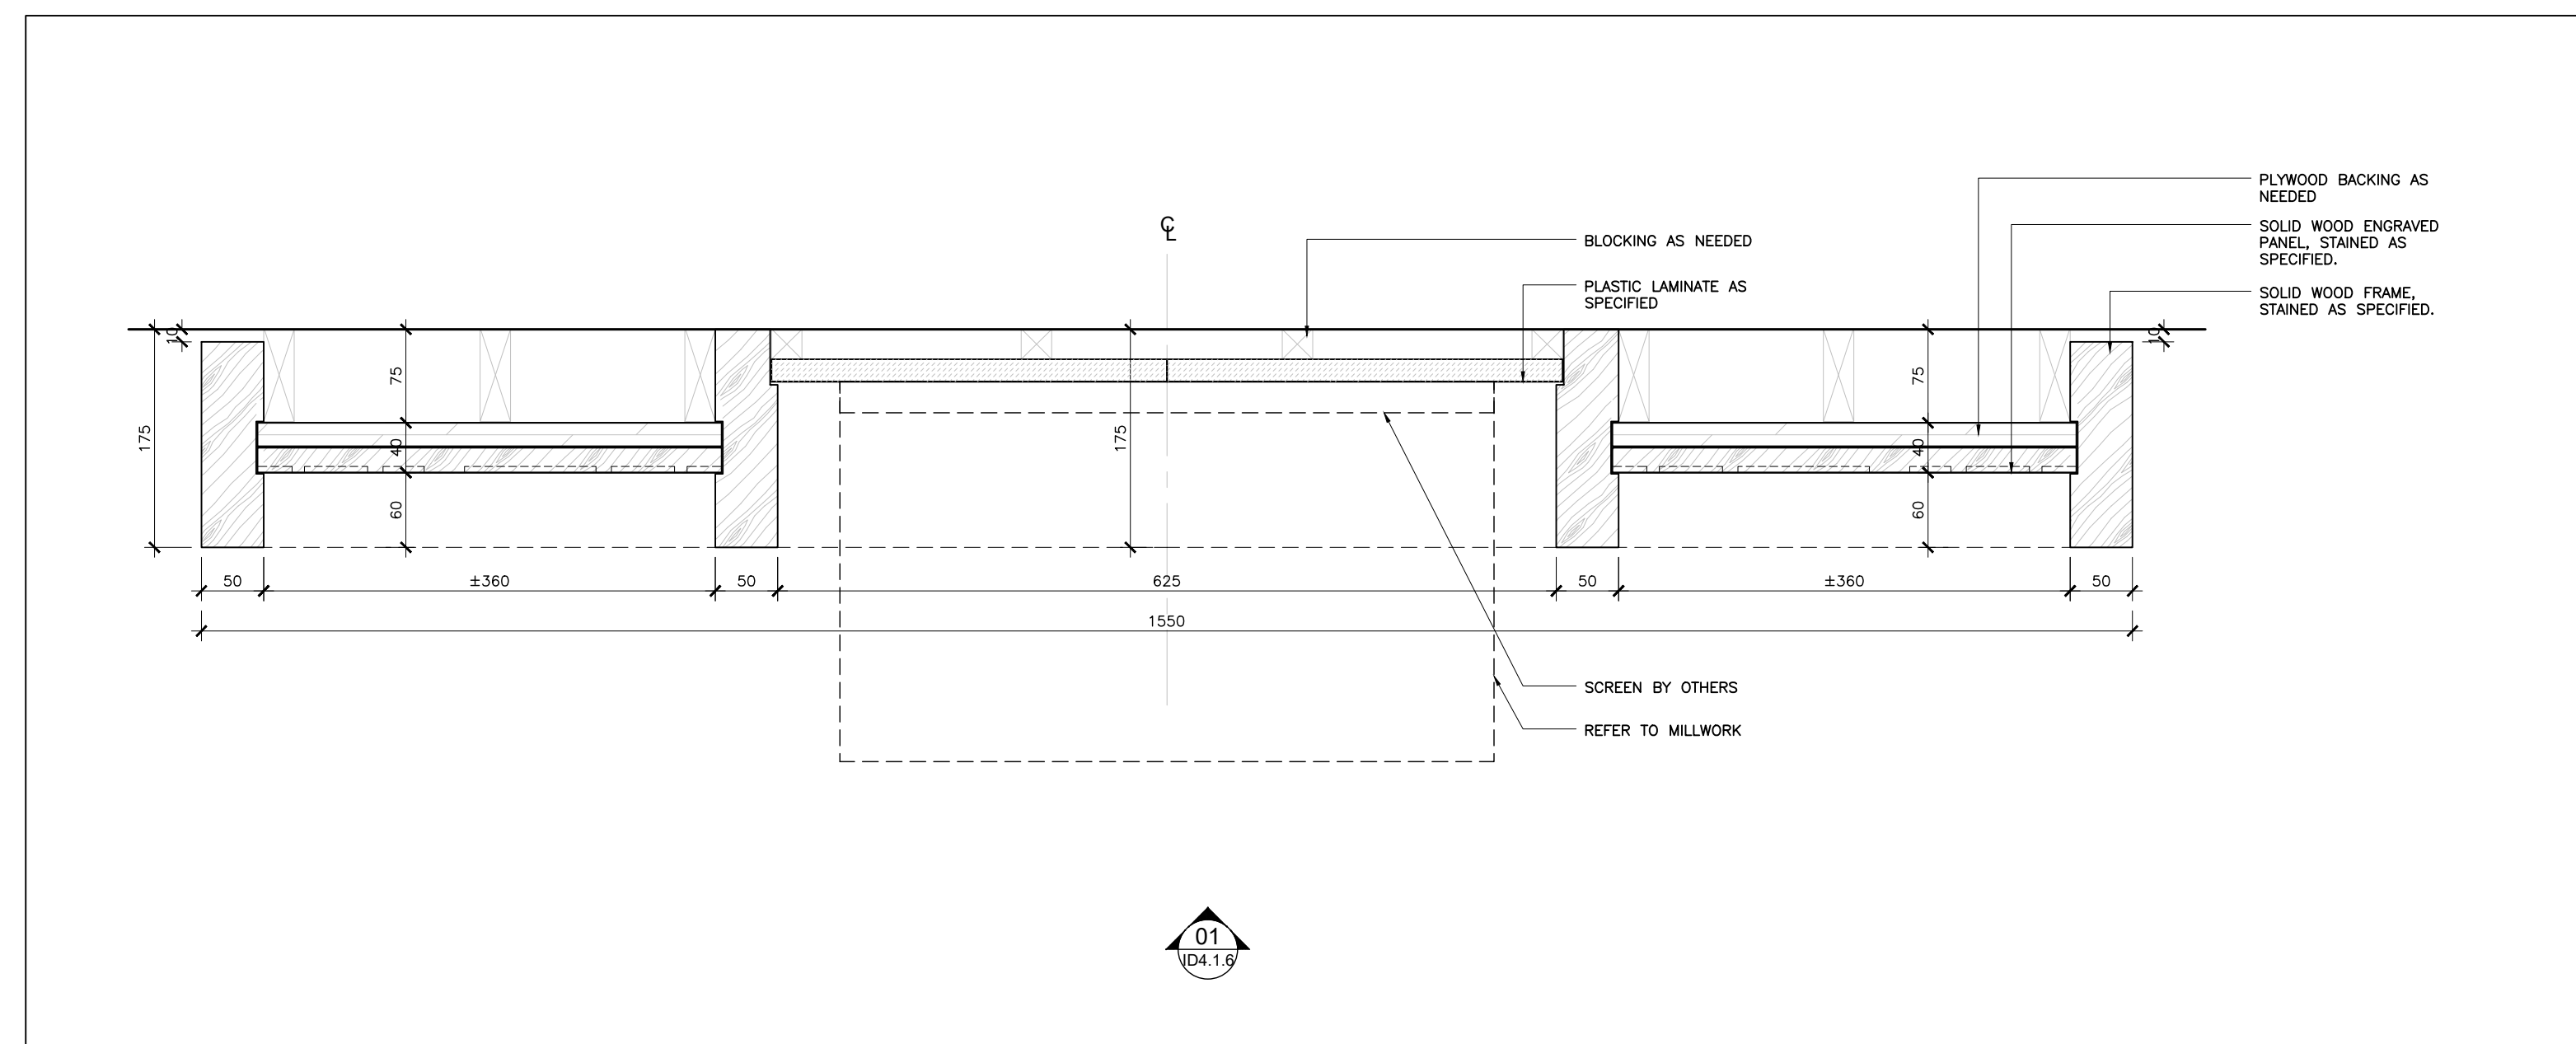

04 PLAN DETAIL
LEVEL 01 - MAIN LOBBY - DONATION BOOTH (WALL MOUNTED)
ID4.1.9 SCALE: 1:5

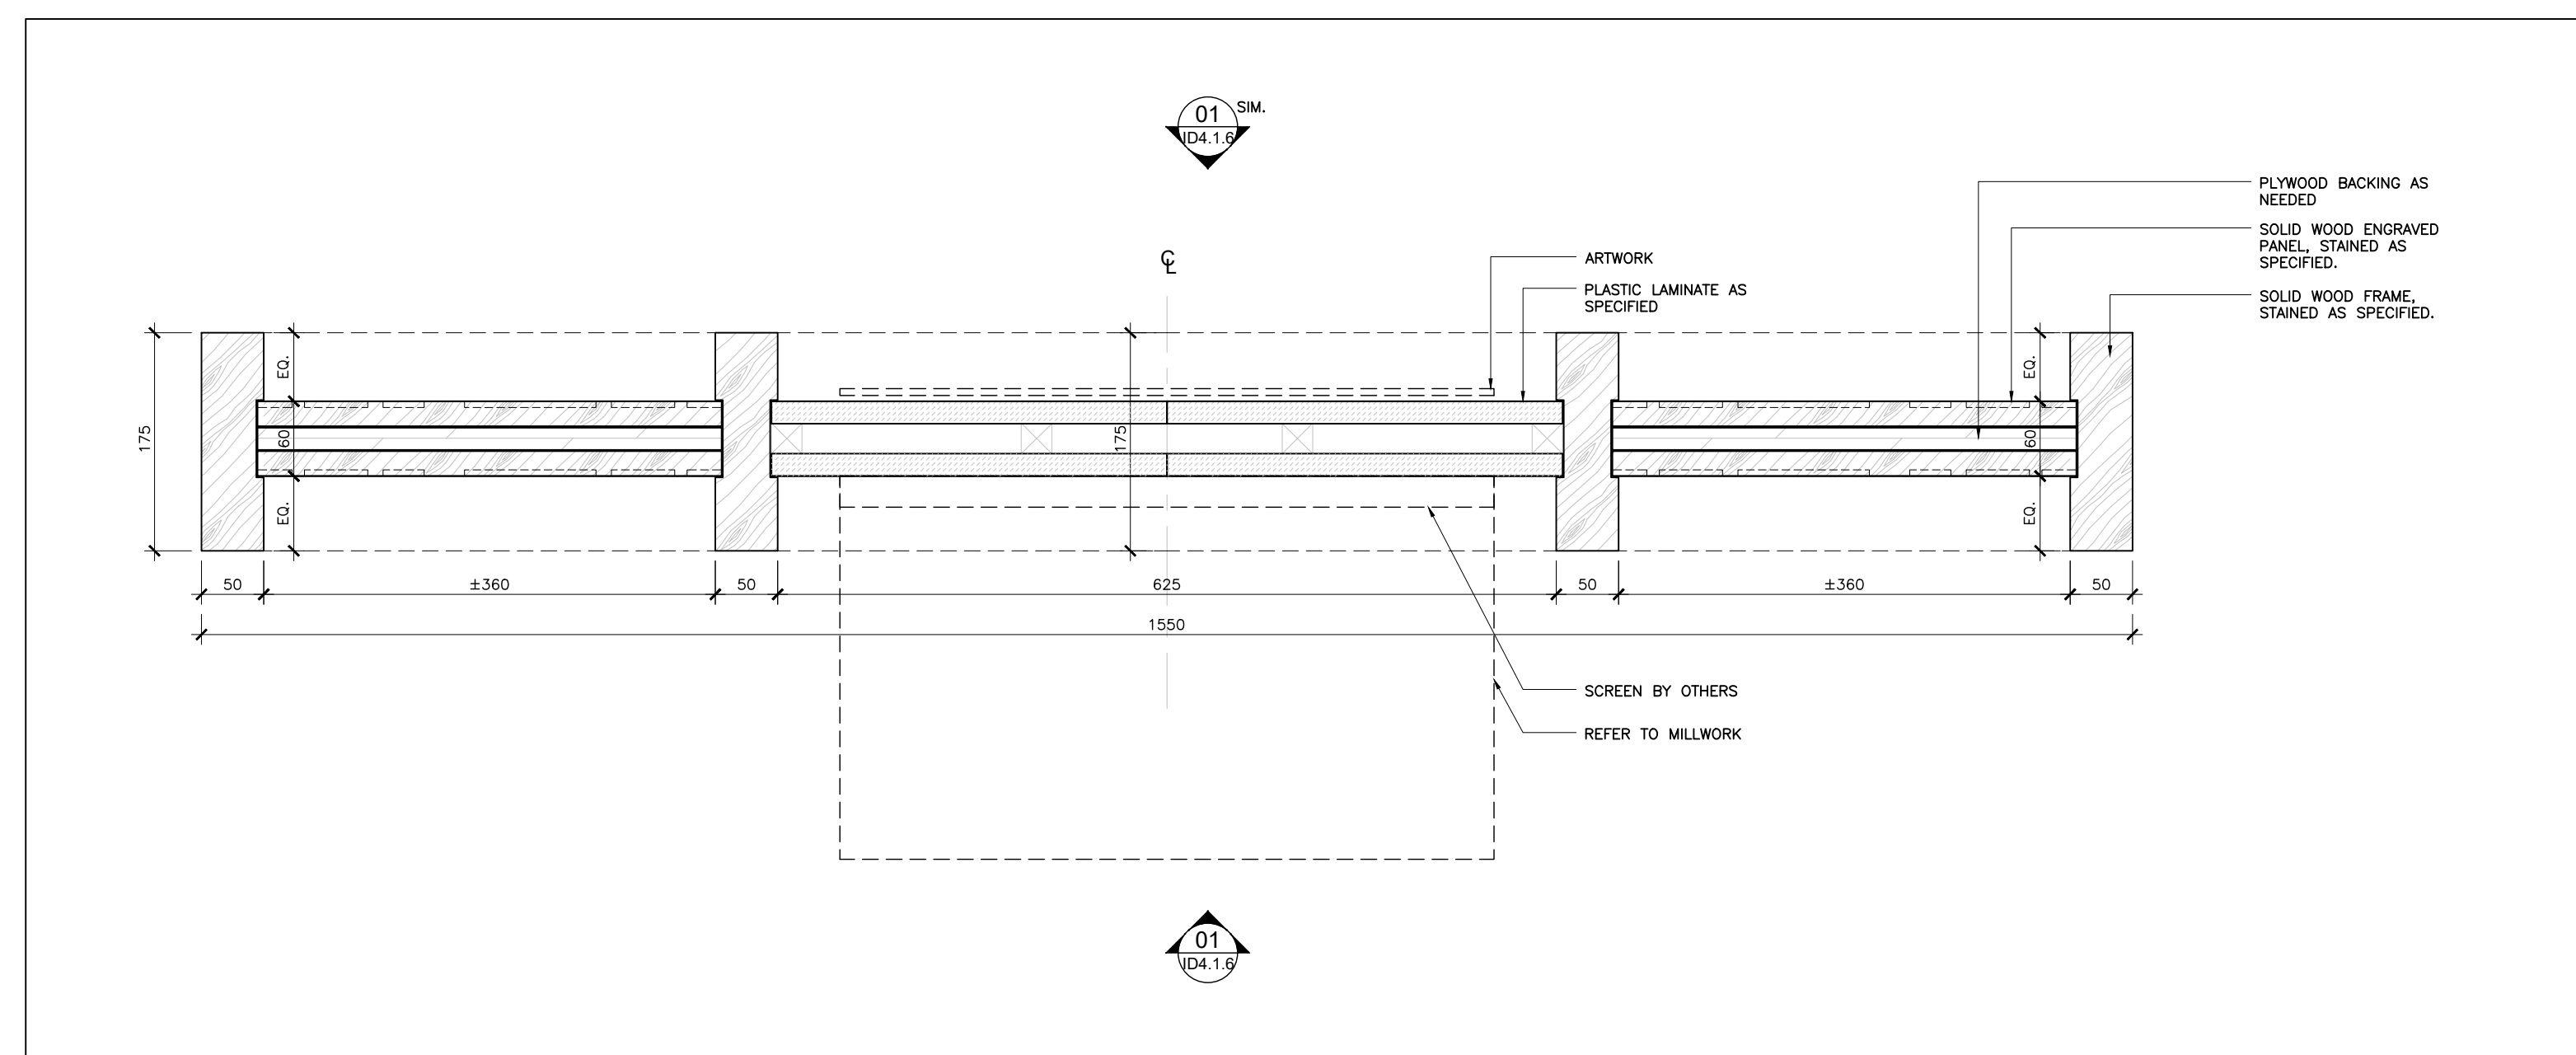

02 PLAN DETAIL
LEVEL 01 - MAIN LOBBY - DONATION BOOTH (FREE STANDING)
ID4.1.7 SCALE: 1:5

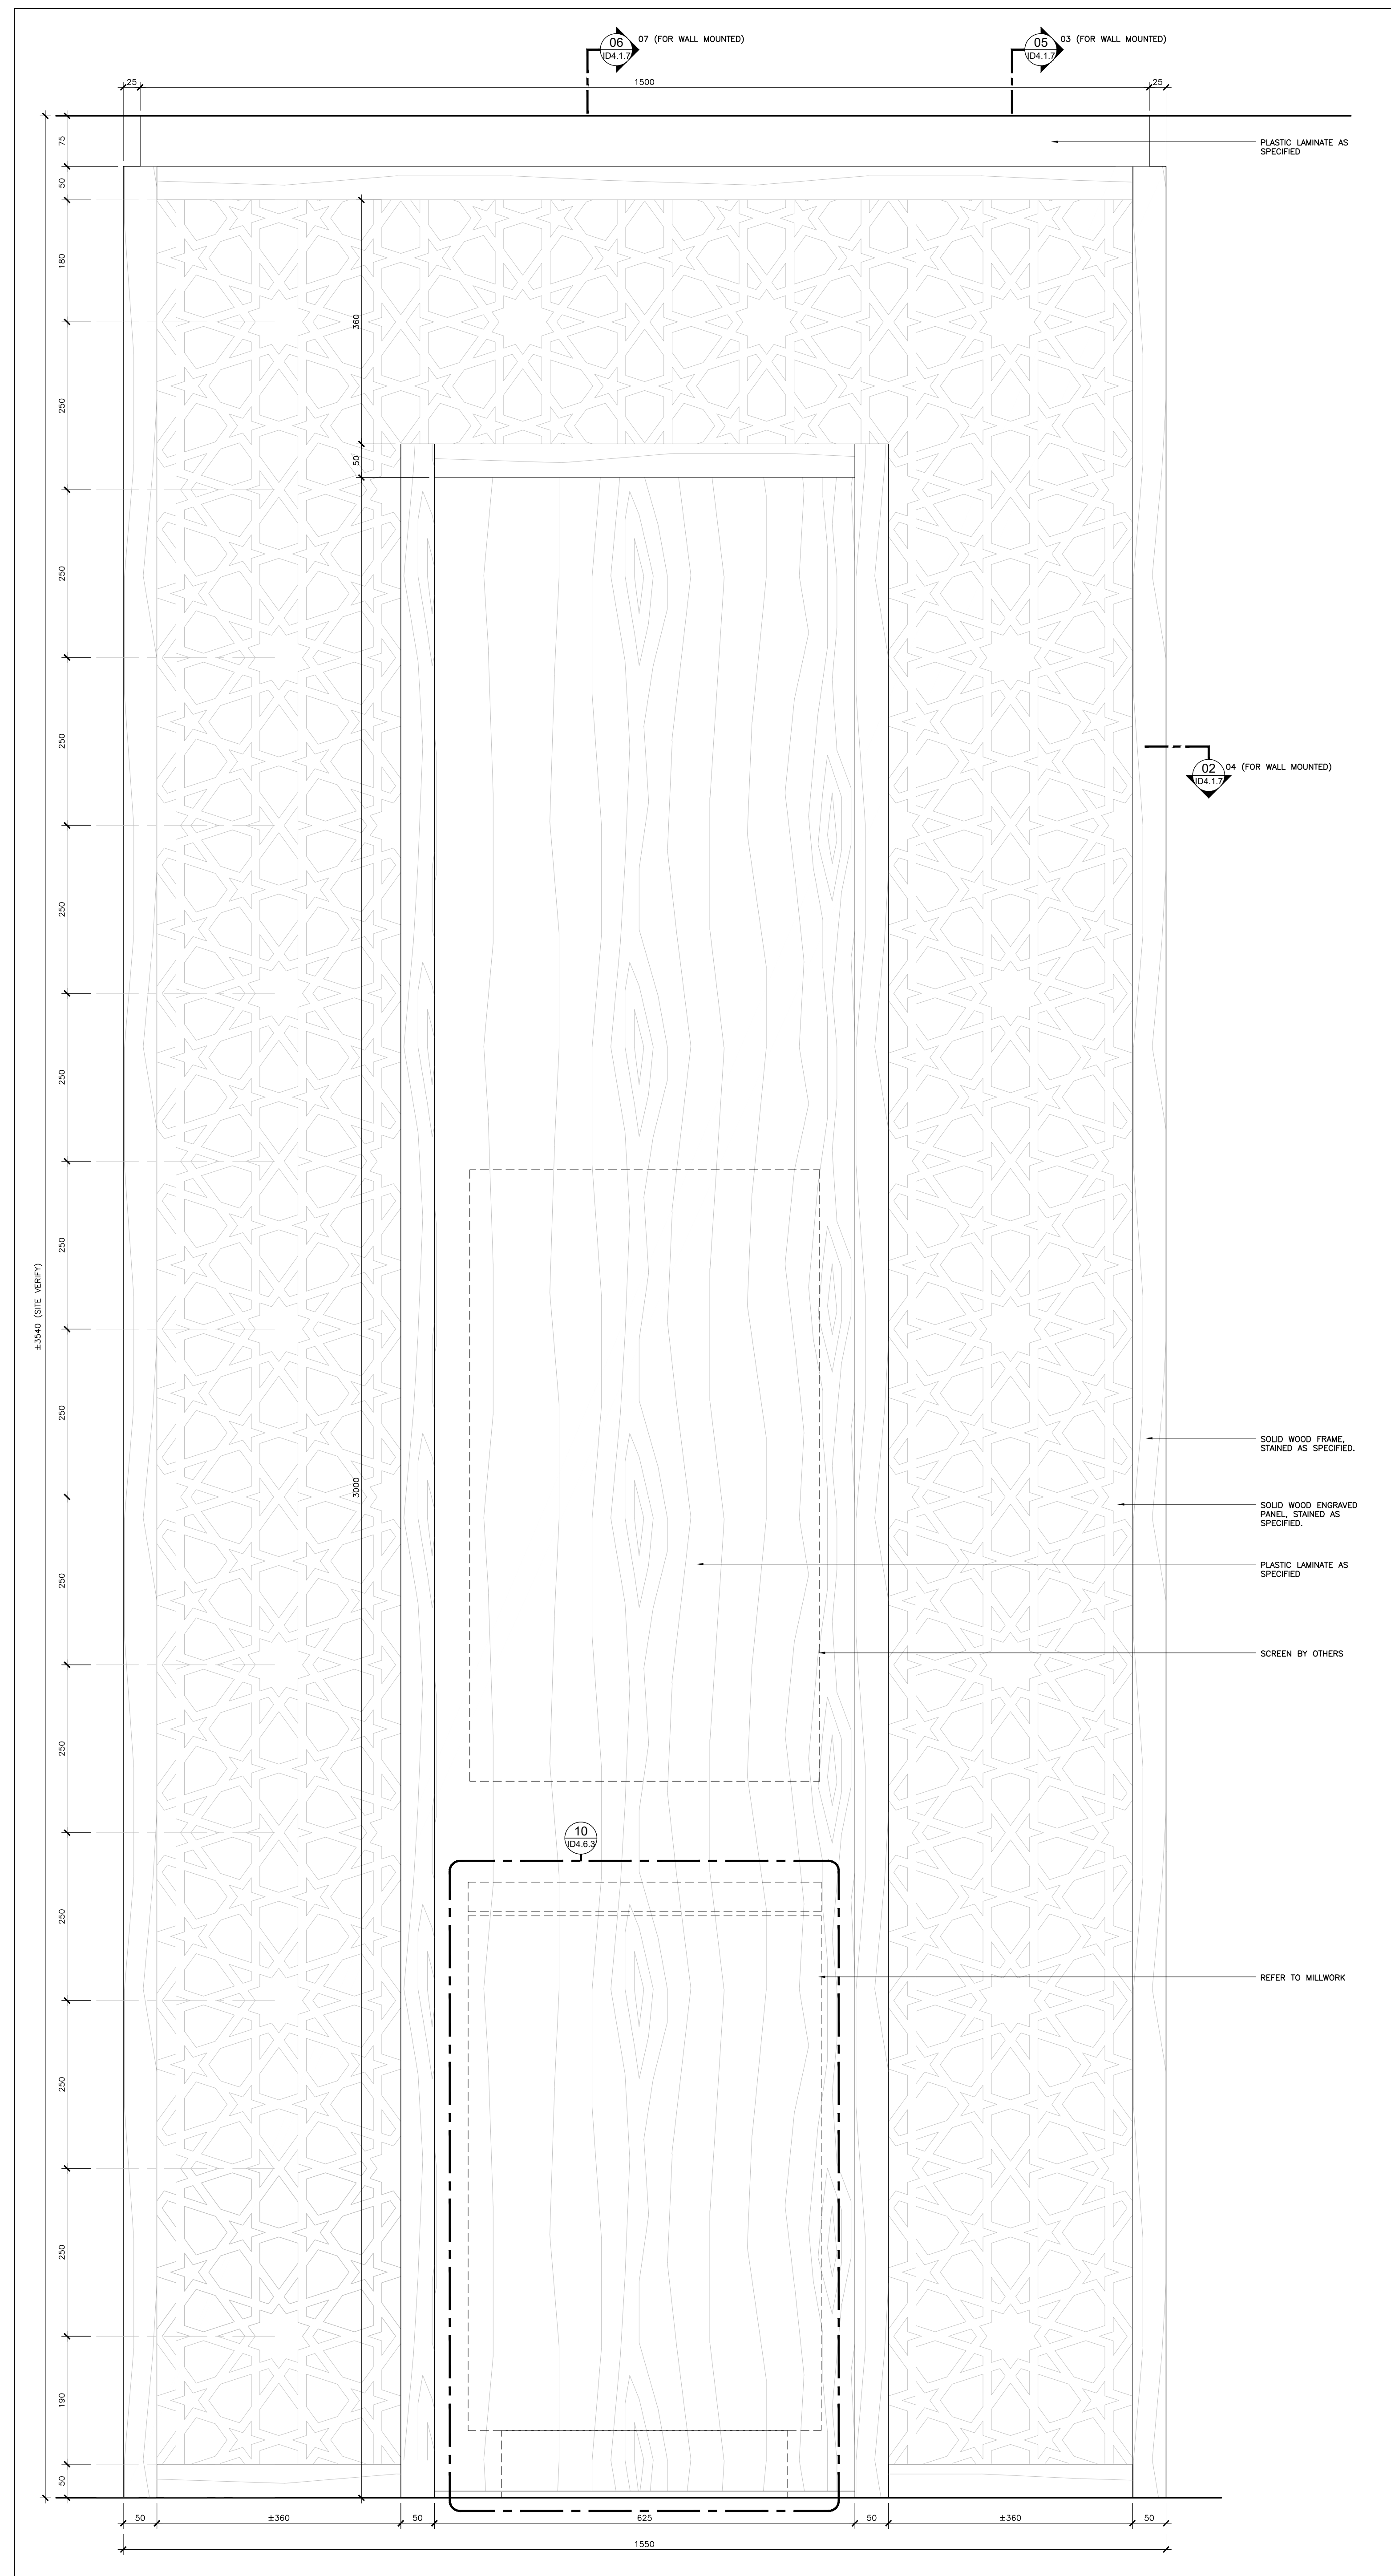

01 ELEVATION
LEVEL 01 - MAIN LOBBY - DONATION BOOTH
ID4.1.7 SCALE: 1:5

02 14 Aug 2023 Issued For 100% Tender
01 12 July 2023 Issued For 75% Tender
No. Date Issued
Issue:

Project:

AL-RAHMAH MOSQUE

4721 PALLADIUM WAY,
BURLINGTON, ONTARIO

Drawing Title:
CEILING DETAILS


©Figur3
Do not scale the drawings.
The Contractor and all Subcontractors shall verify all job site dimensions, all drawings, details & specifications. The contractor shall report any discrepancies, in writing, to Figur3 prior to commencing with any work.
All necessary samples, shop drawings of network or otherwise, shall be submitted to Figur3 for approval, prior to proceeding with any work.

Plot Date:
14 August 2023
Drawn by: MS & JH
Checked by: MH & FD
Project No.: 2022158
Scale: AS NOTED


FIGUR3
200 - 200 University Avenue
Toronto Ontario Canada M5H 3C6
T 416-363-6993 figur3.com

Dep No.:


ID4.1.7

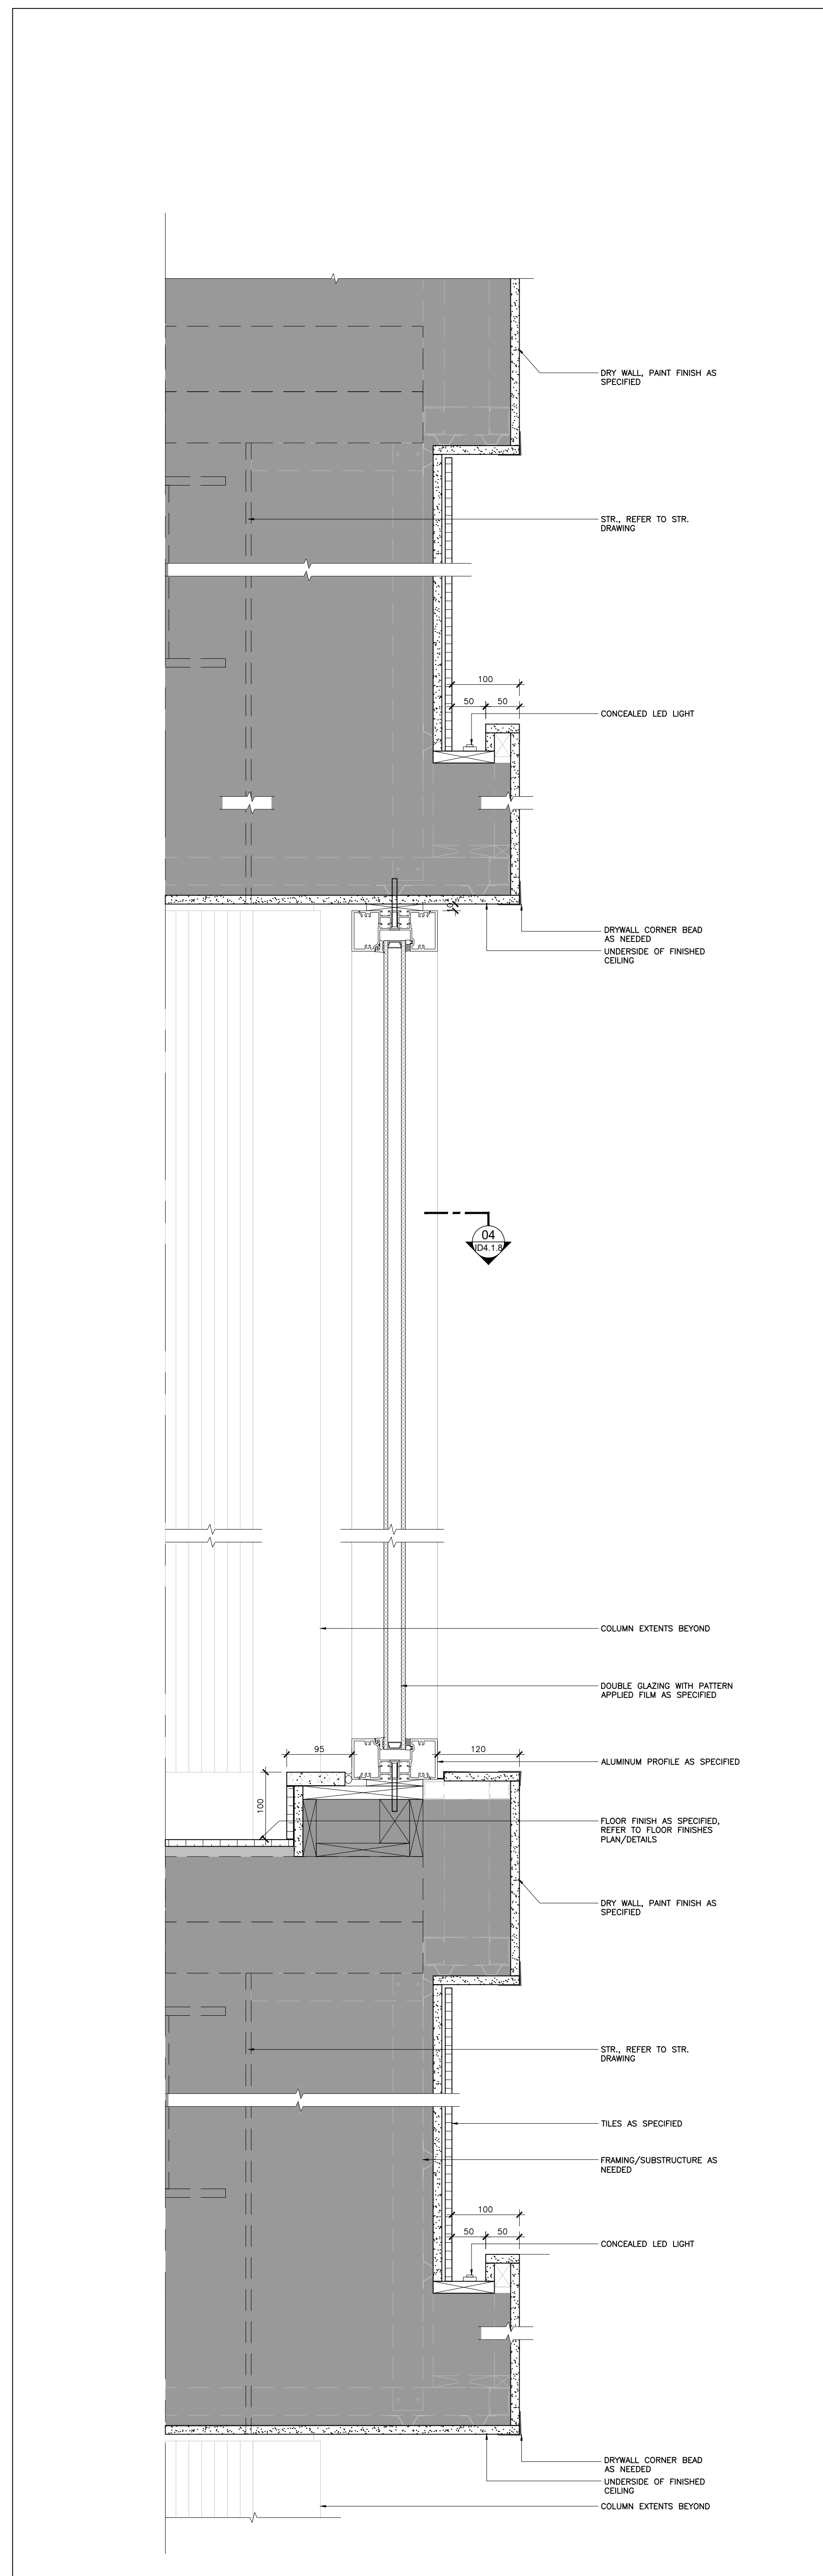


05 SECTION DETAIL LEVEL 01 - LOBBY - ATRIUM
ID4.1.8 SCALE: 1:5

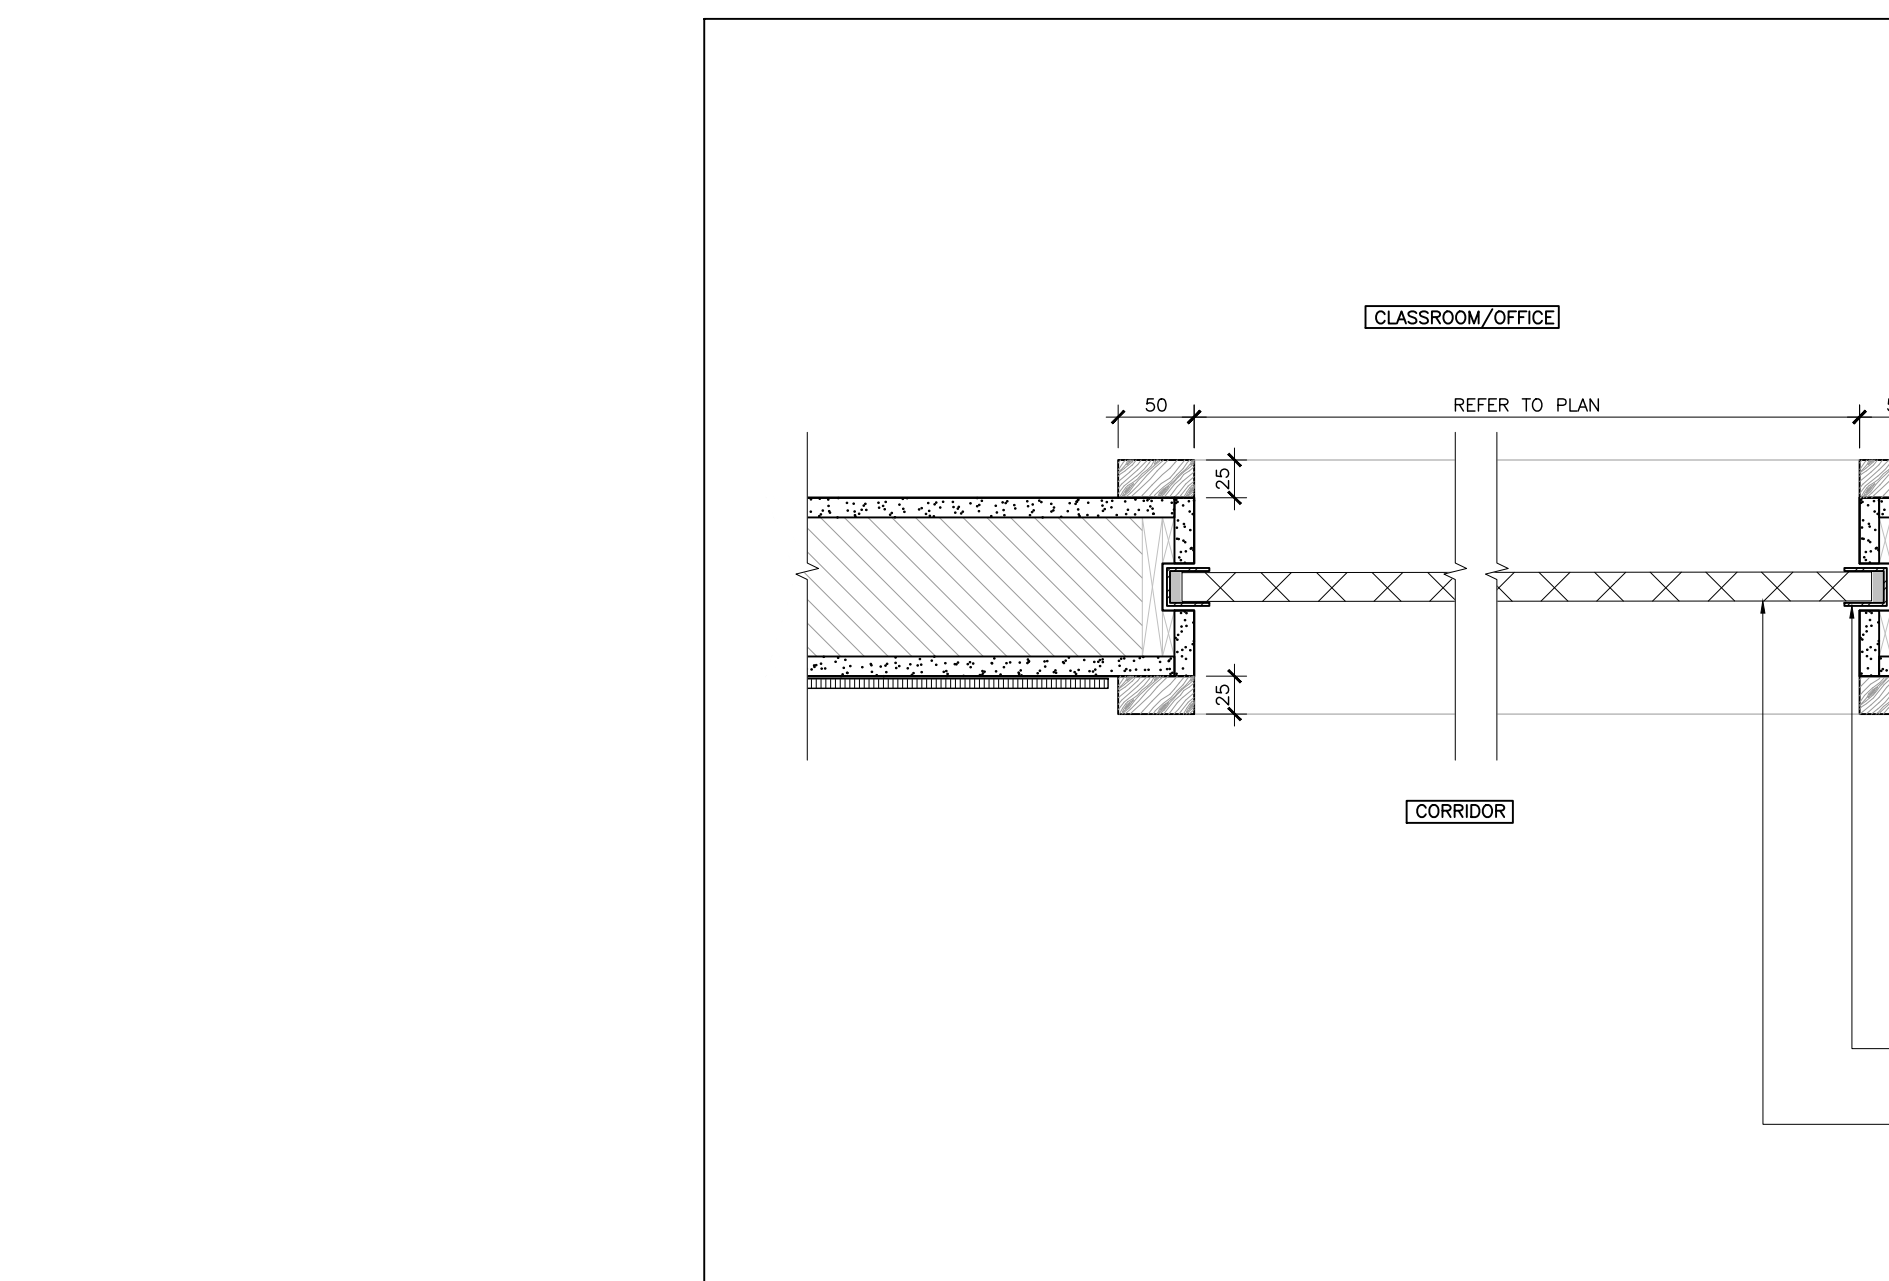


15 PLAN GLAZING
ID4.1.8 SCALE: 1:5

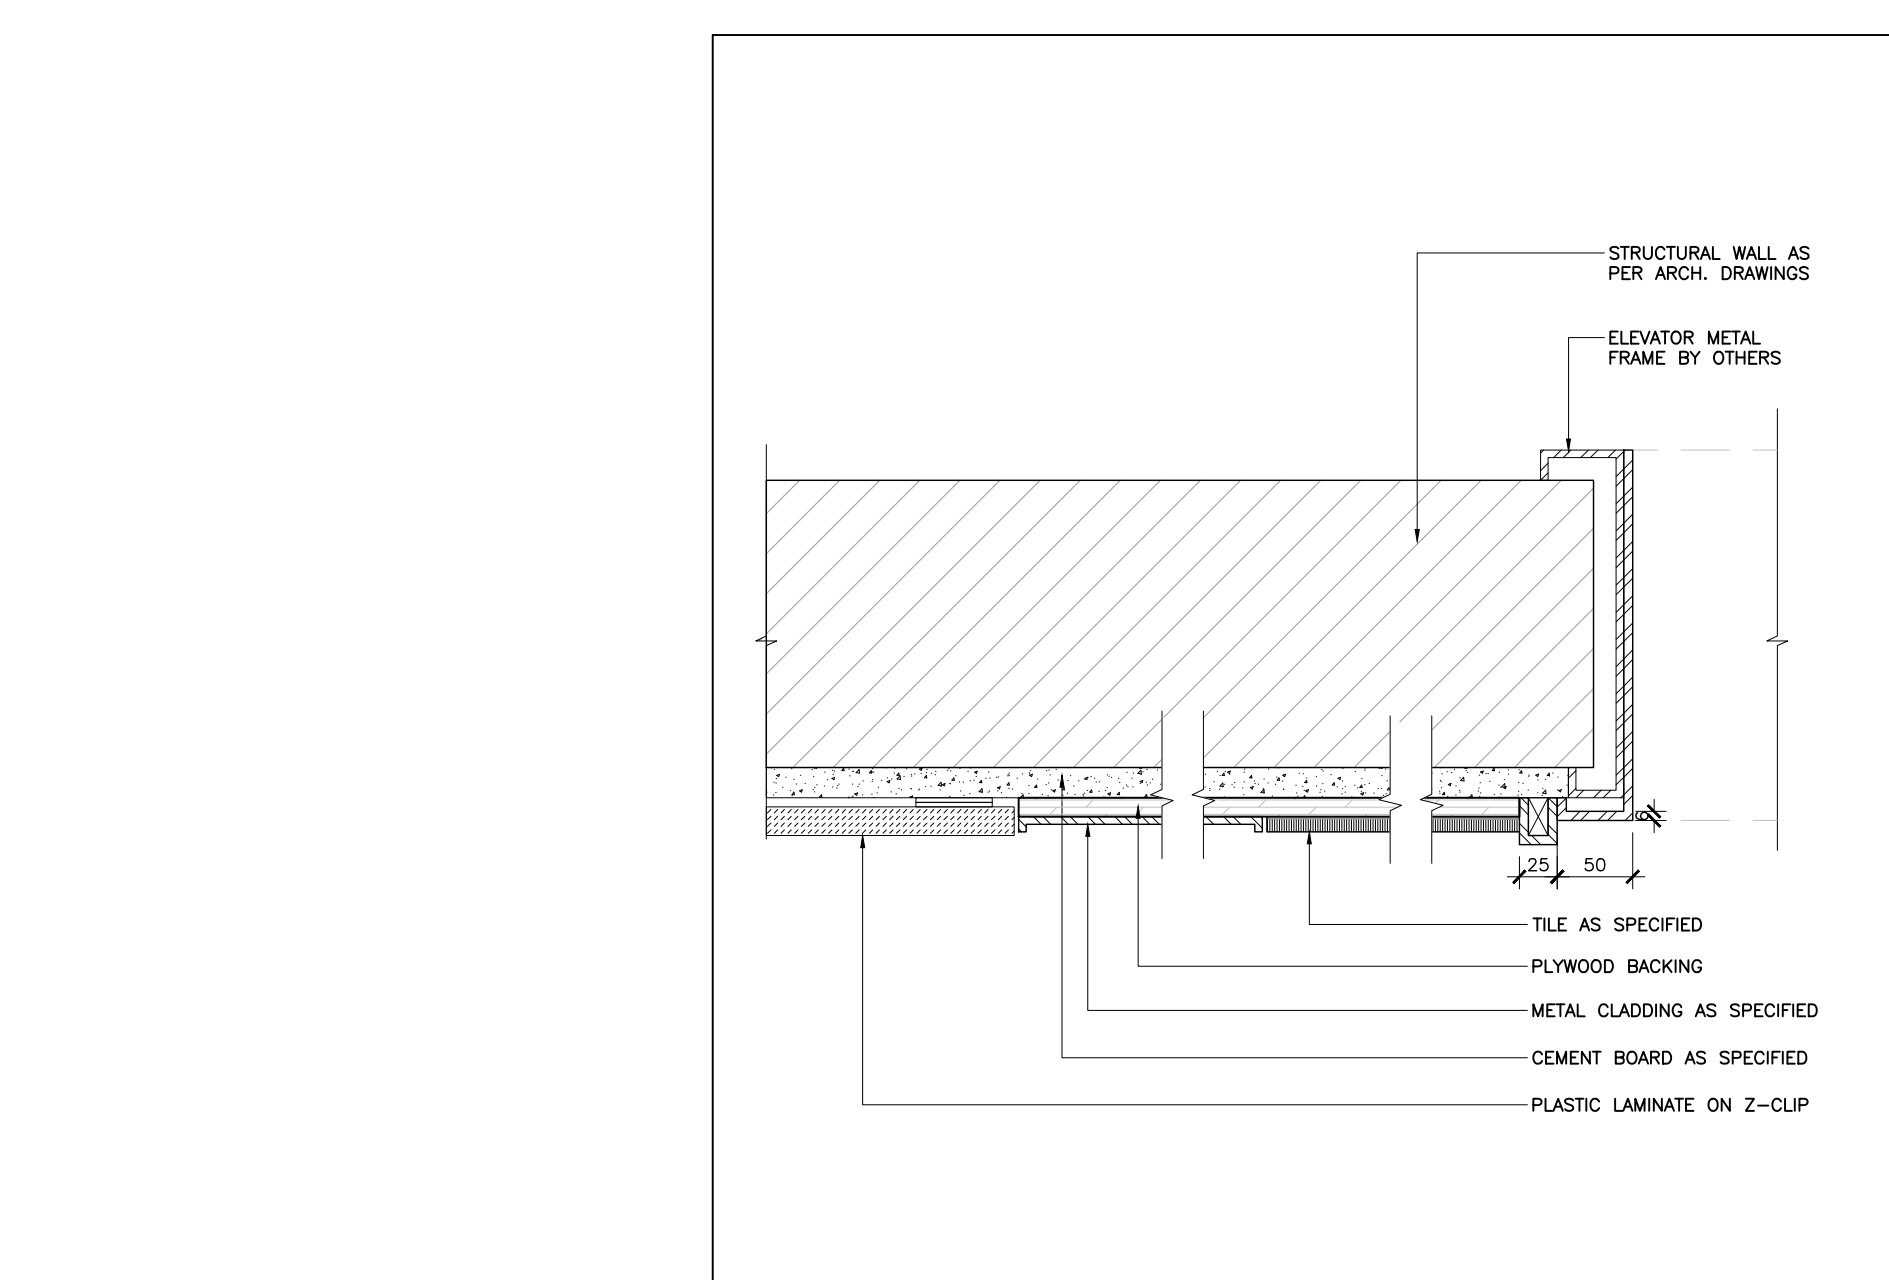


12 PLAN ELEVATOR SURROUND
ID4.1.8 SCALE: 1:5

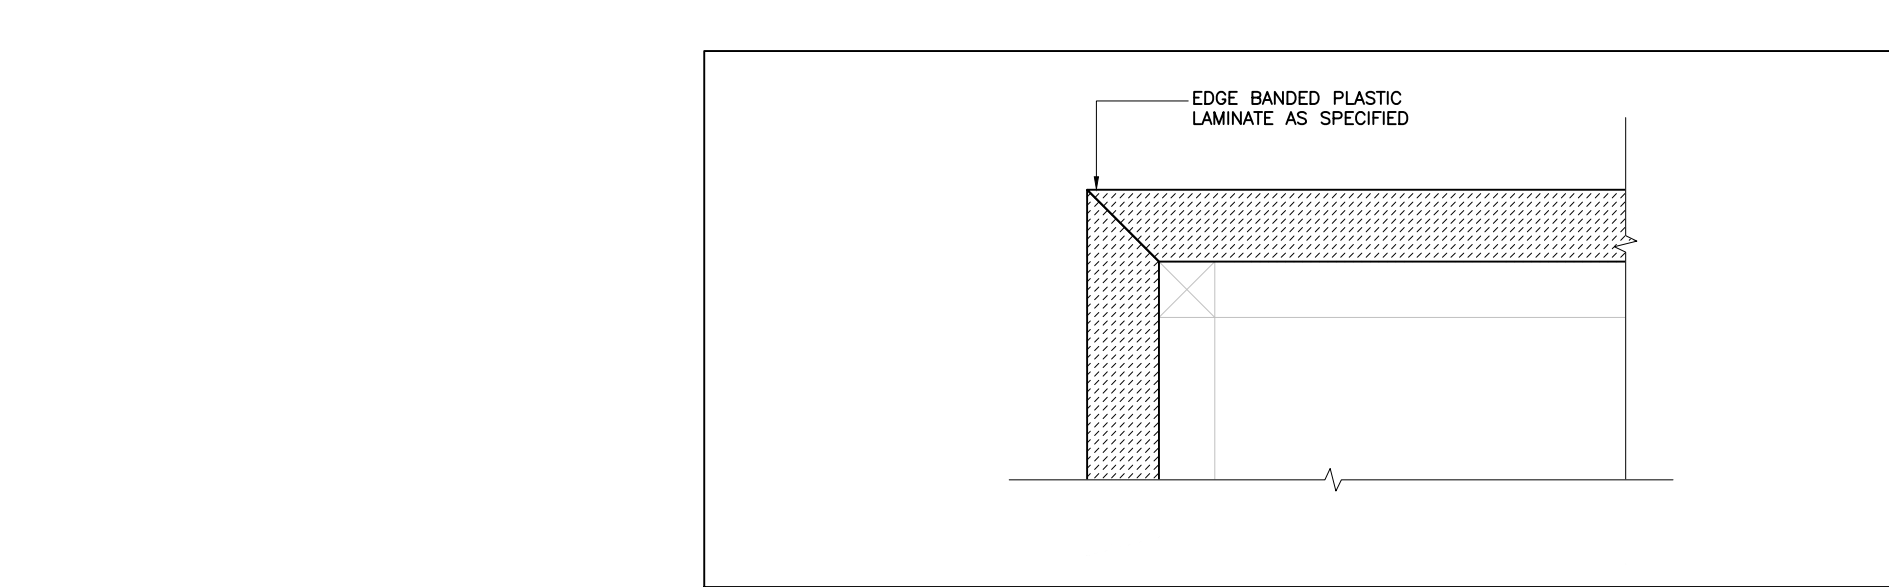


11 PLAN ELEVATOR SURROUND
ID4.1.8 SCALE: 1:5

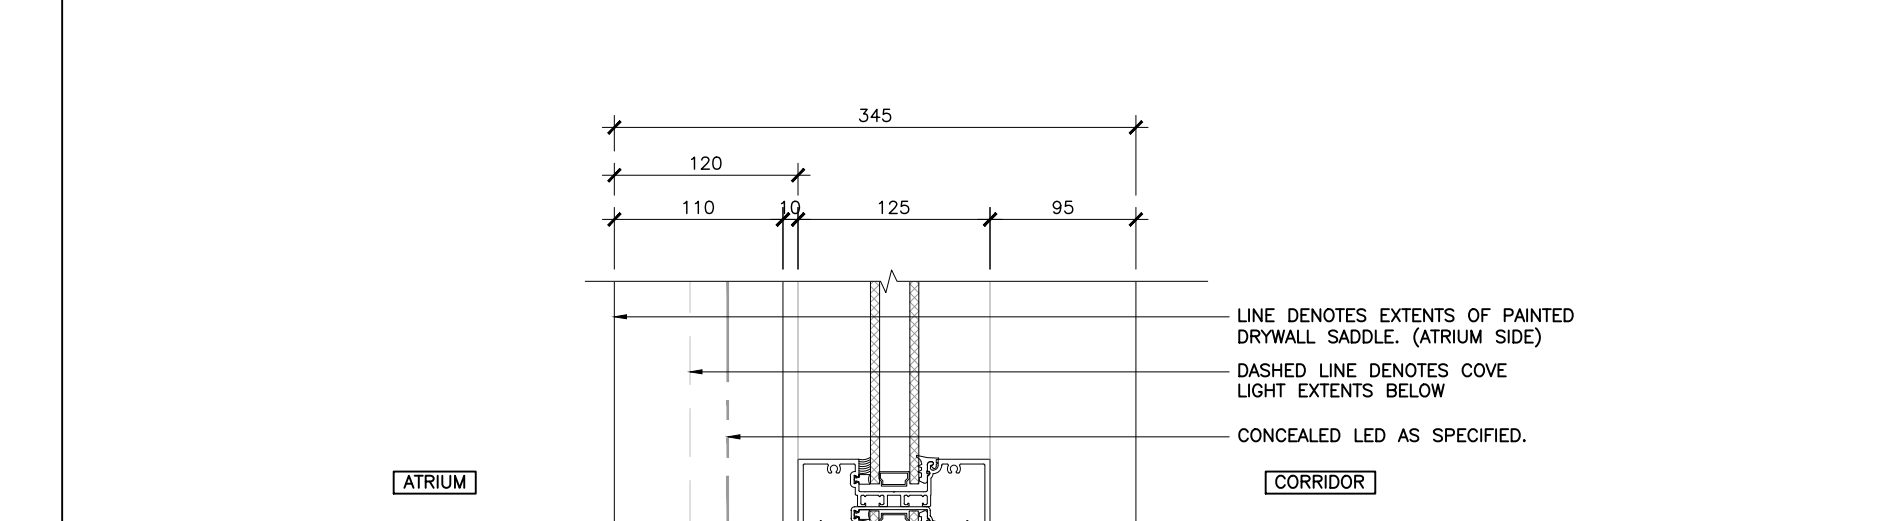


08 PLAN PLASTIC LAMINATE CORNER DETAIL
ID4.1.8 SCALE: 1:2

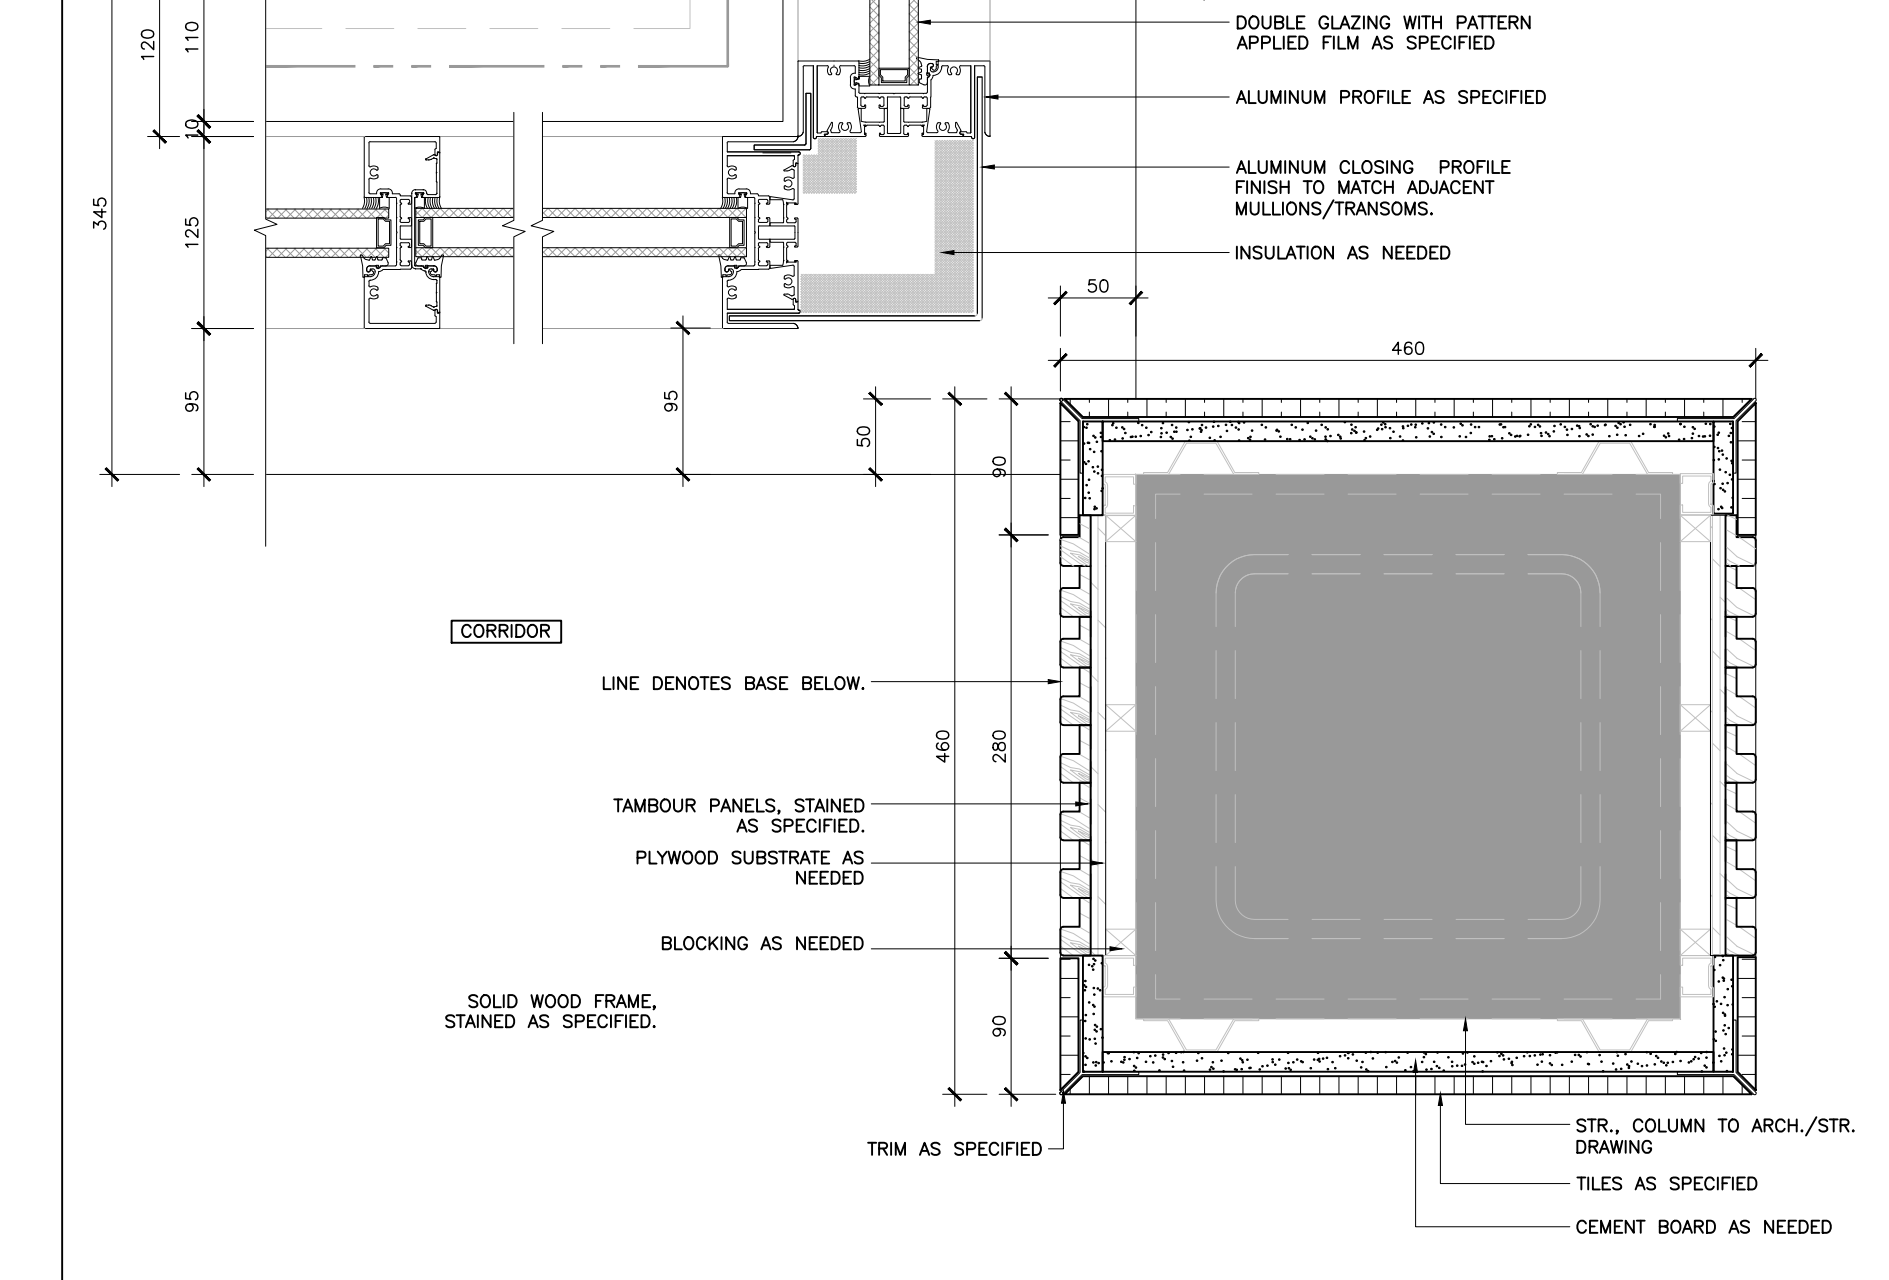


04 PLAN DETAIL LEVEL 02 - CORRIDOR / ATRIUM
ID4.1.8 SCALE: 1:5

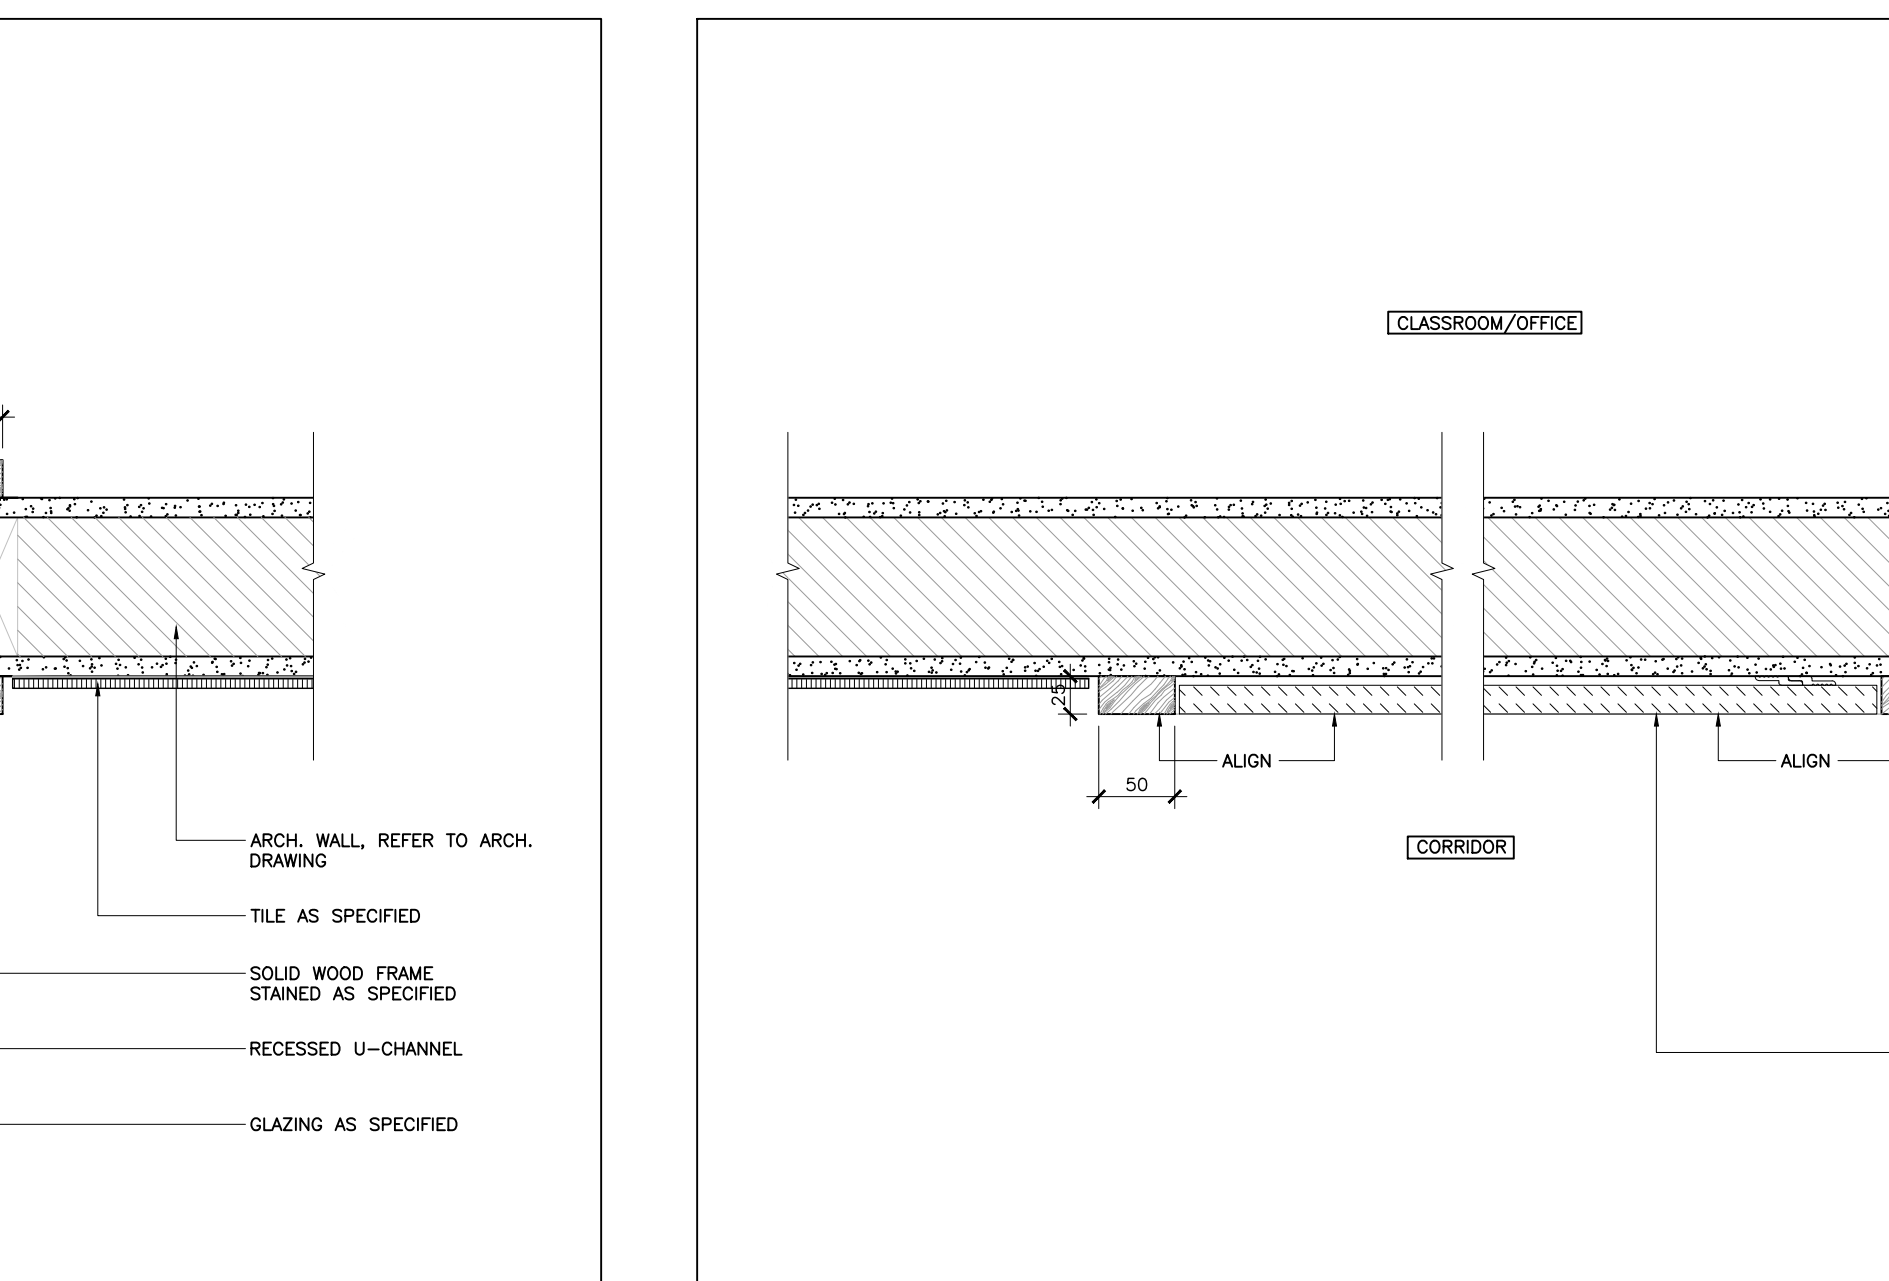


14 SECTION CLASSROOM ENTRANCE PORTAL
ID4.1.8 SCALE: 1:5

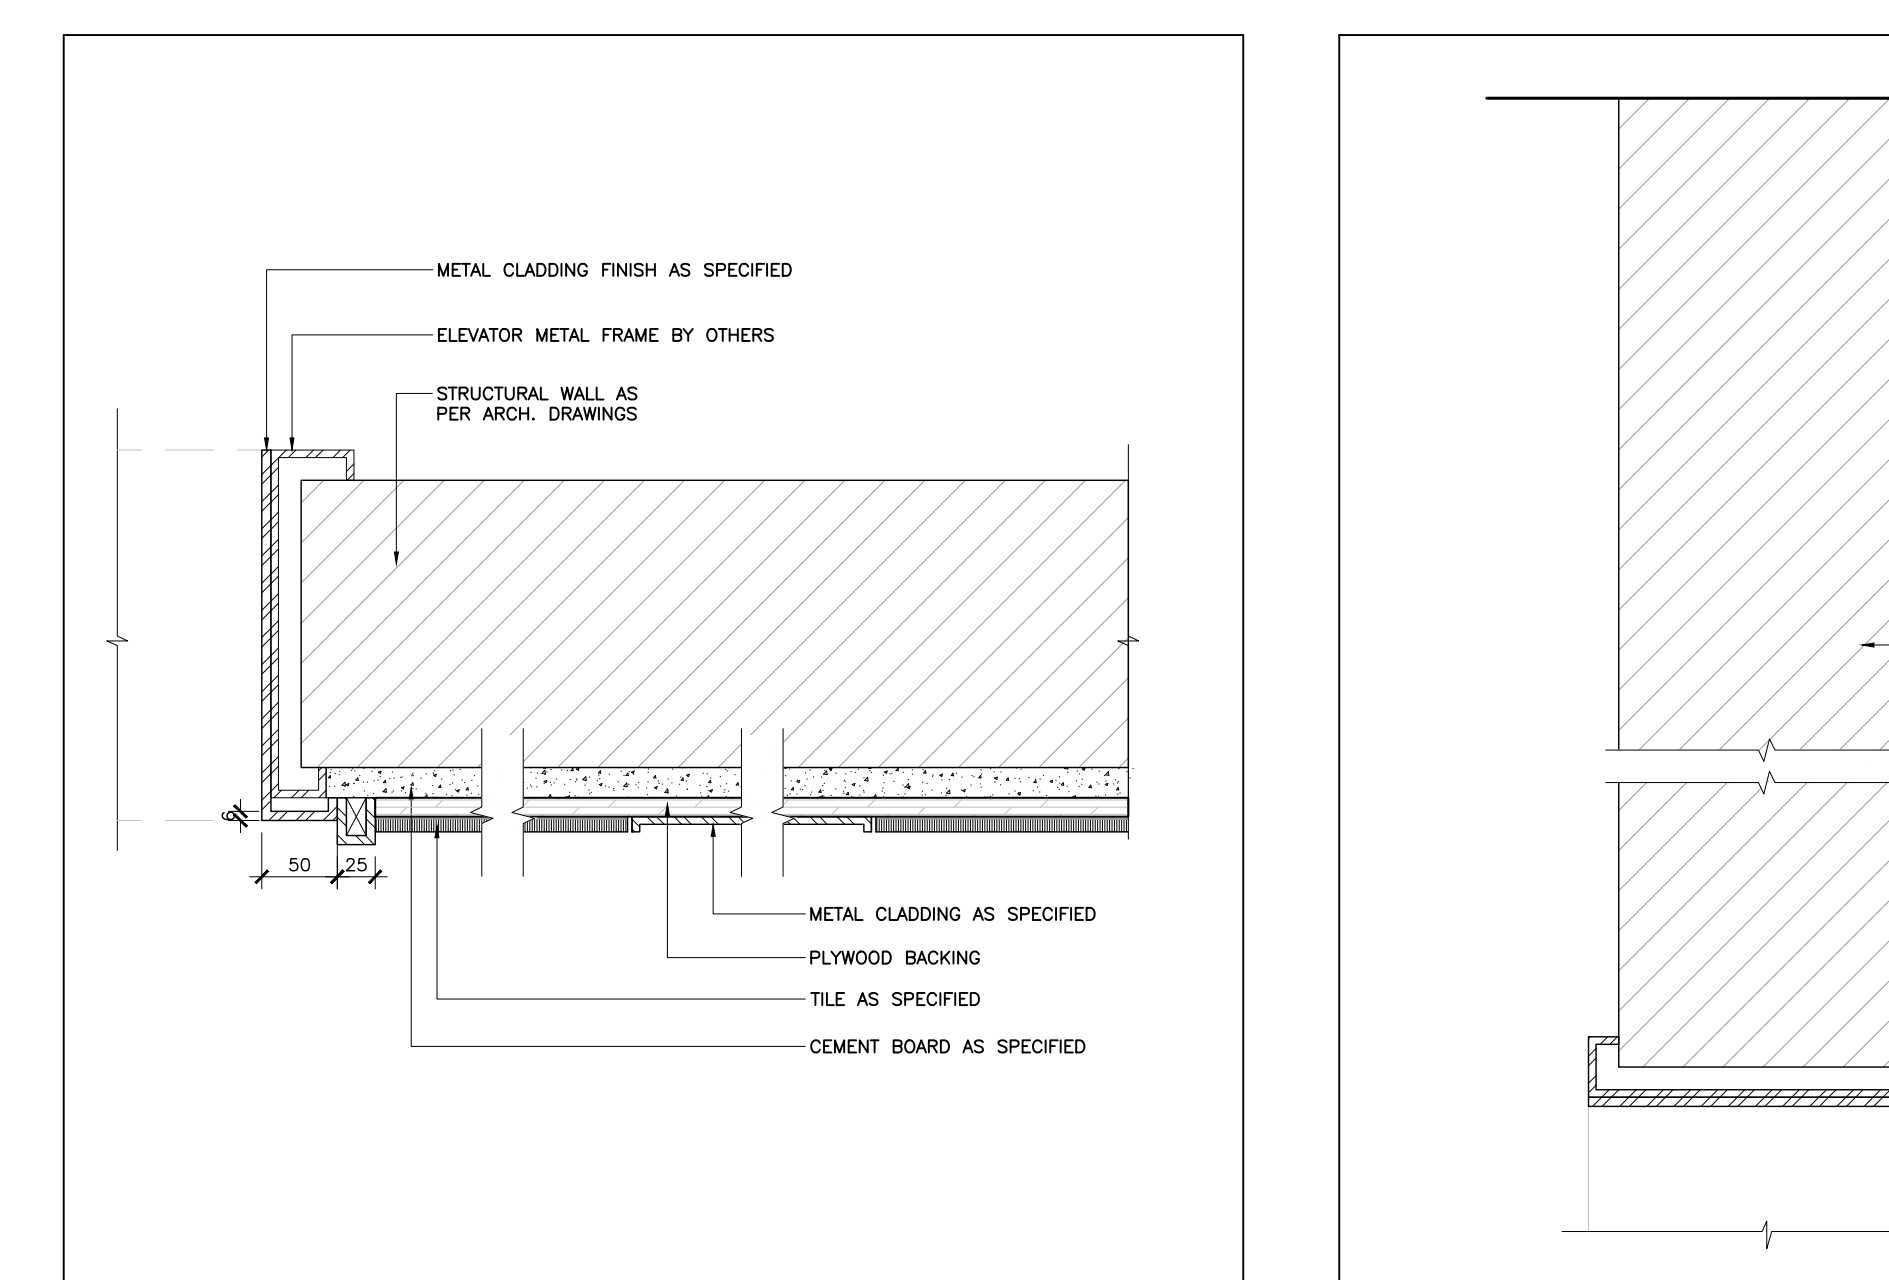


10 SECTION BASEMENT + LEVEL 02 - ELEVATOR SURROUND
ID4.1.8 SCALE: 1:5

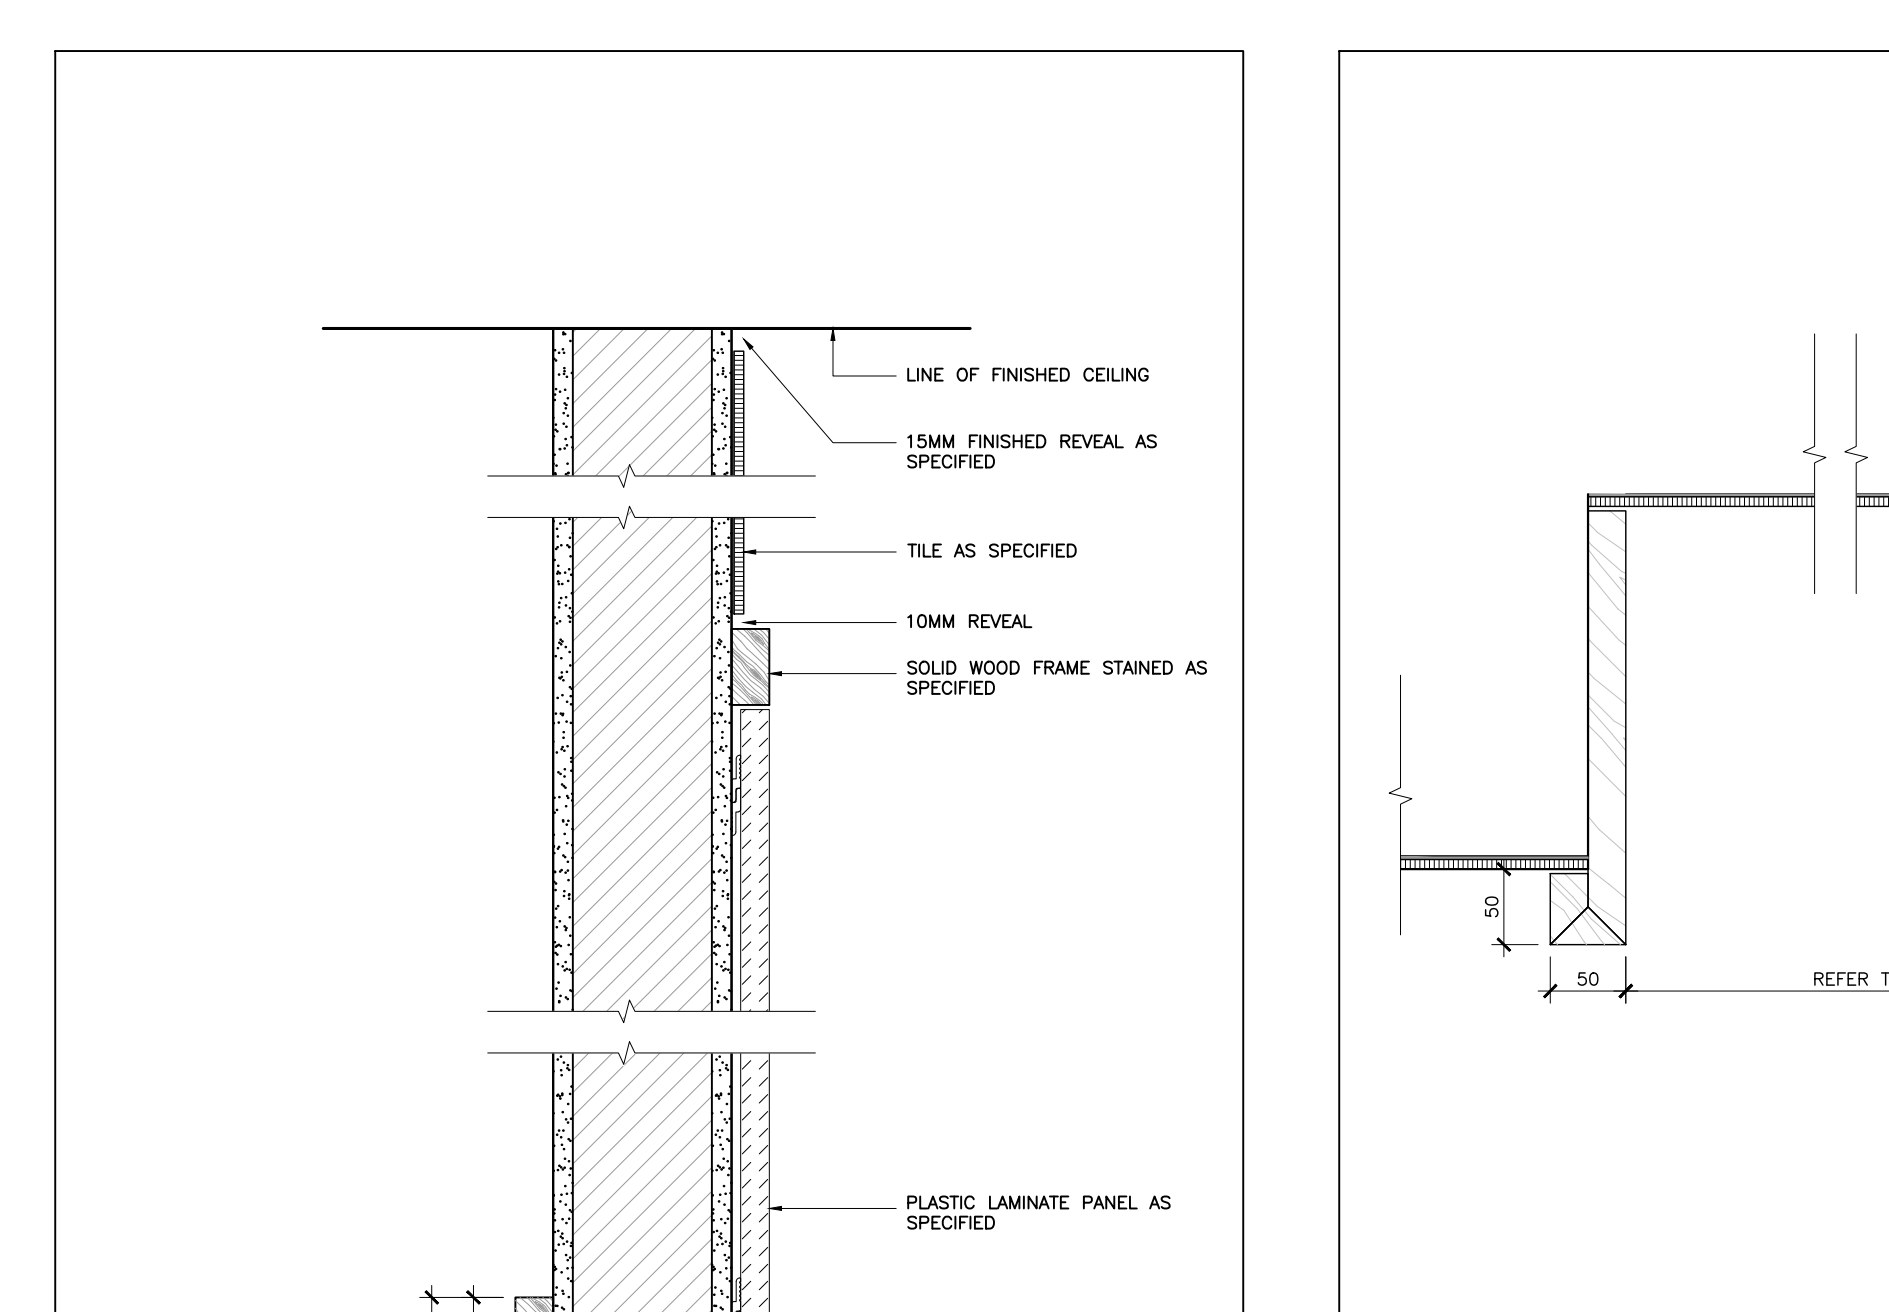


07 SECTION CLASSROOM ENTRANCE PORTAL
ID4.1.8 SCALE: 1:5

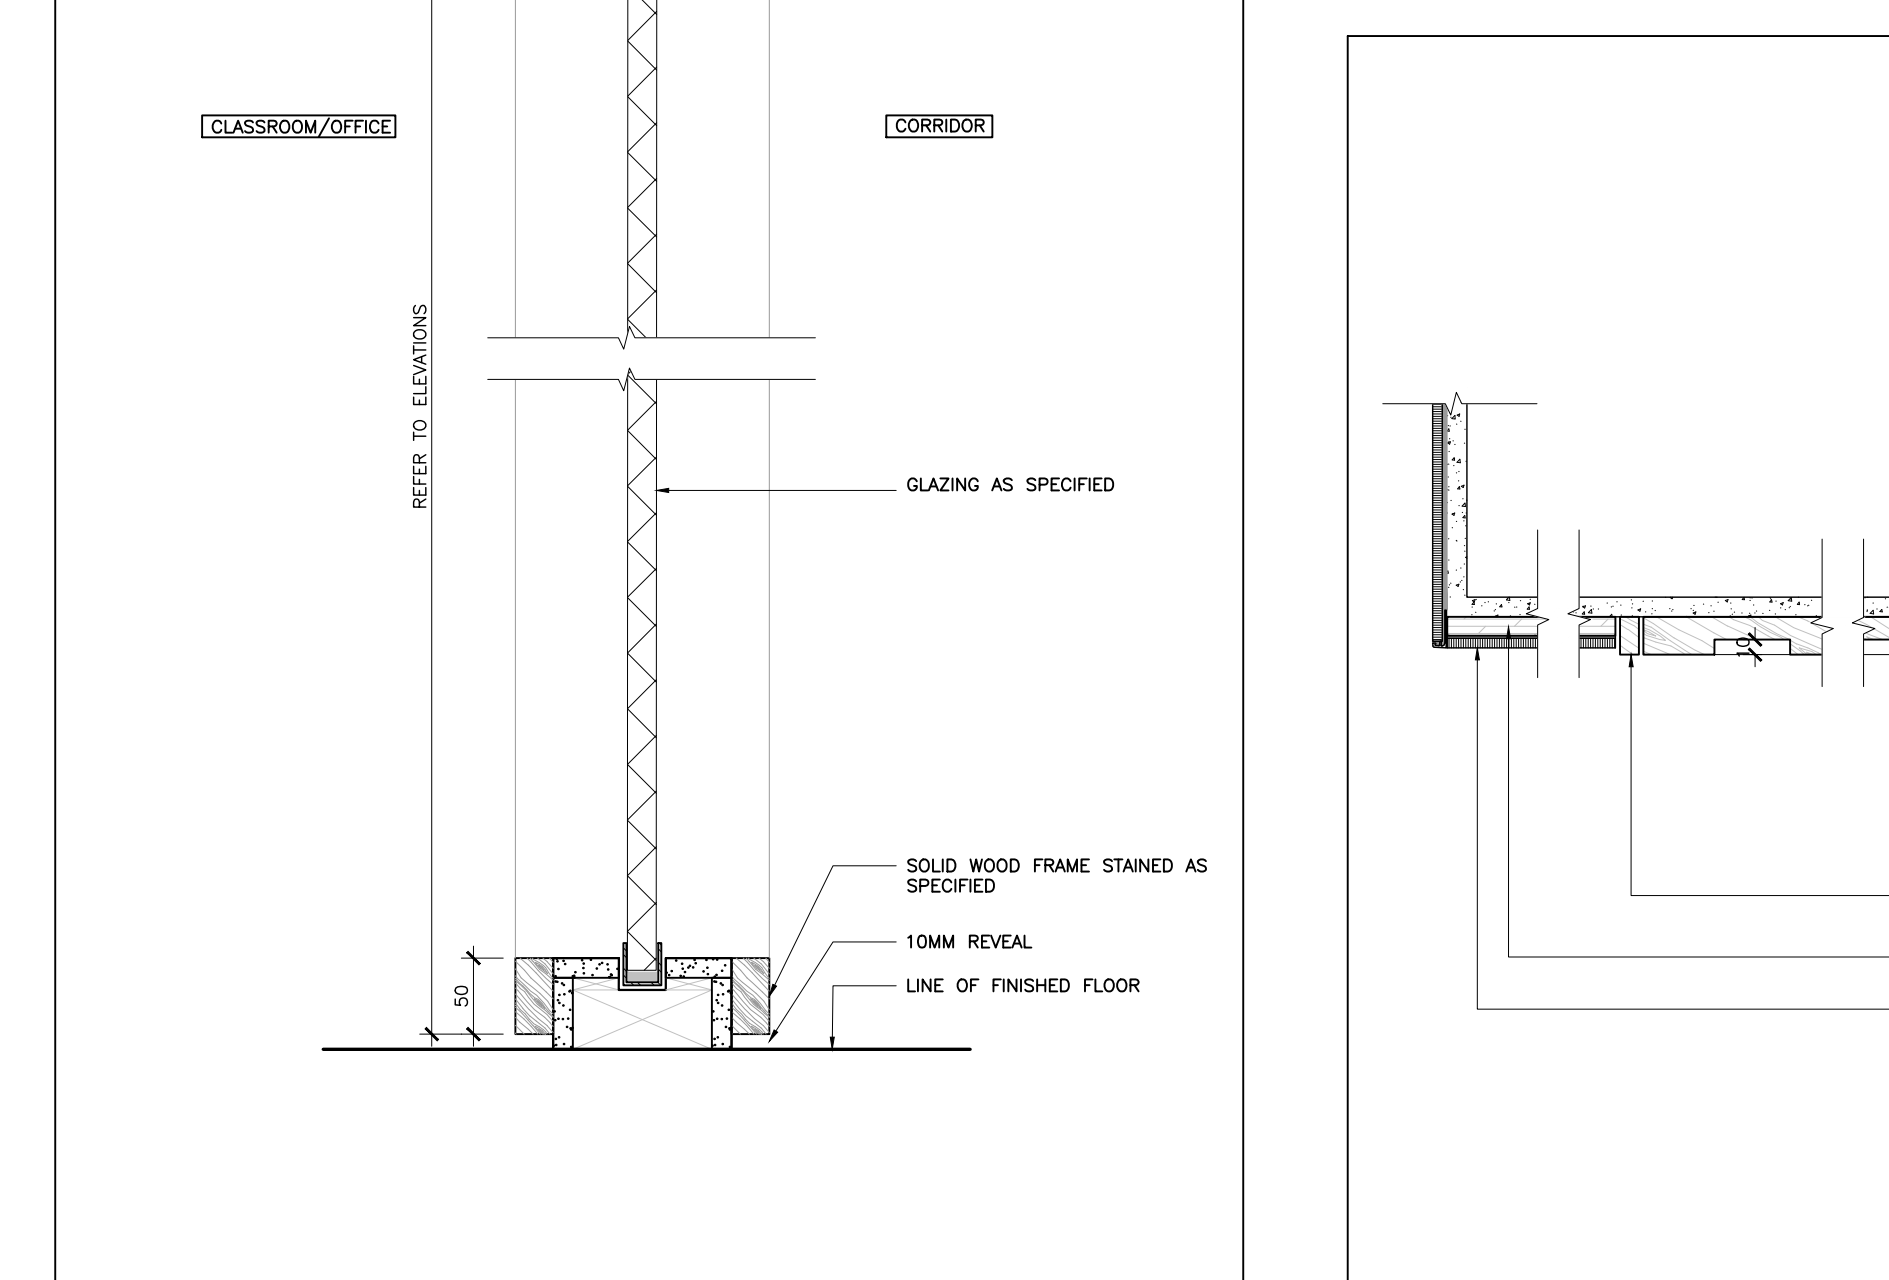


02 PLAN ELEVATOR ENGRAVING
ID4.1.8 SCALE: 1:5

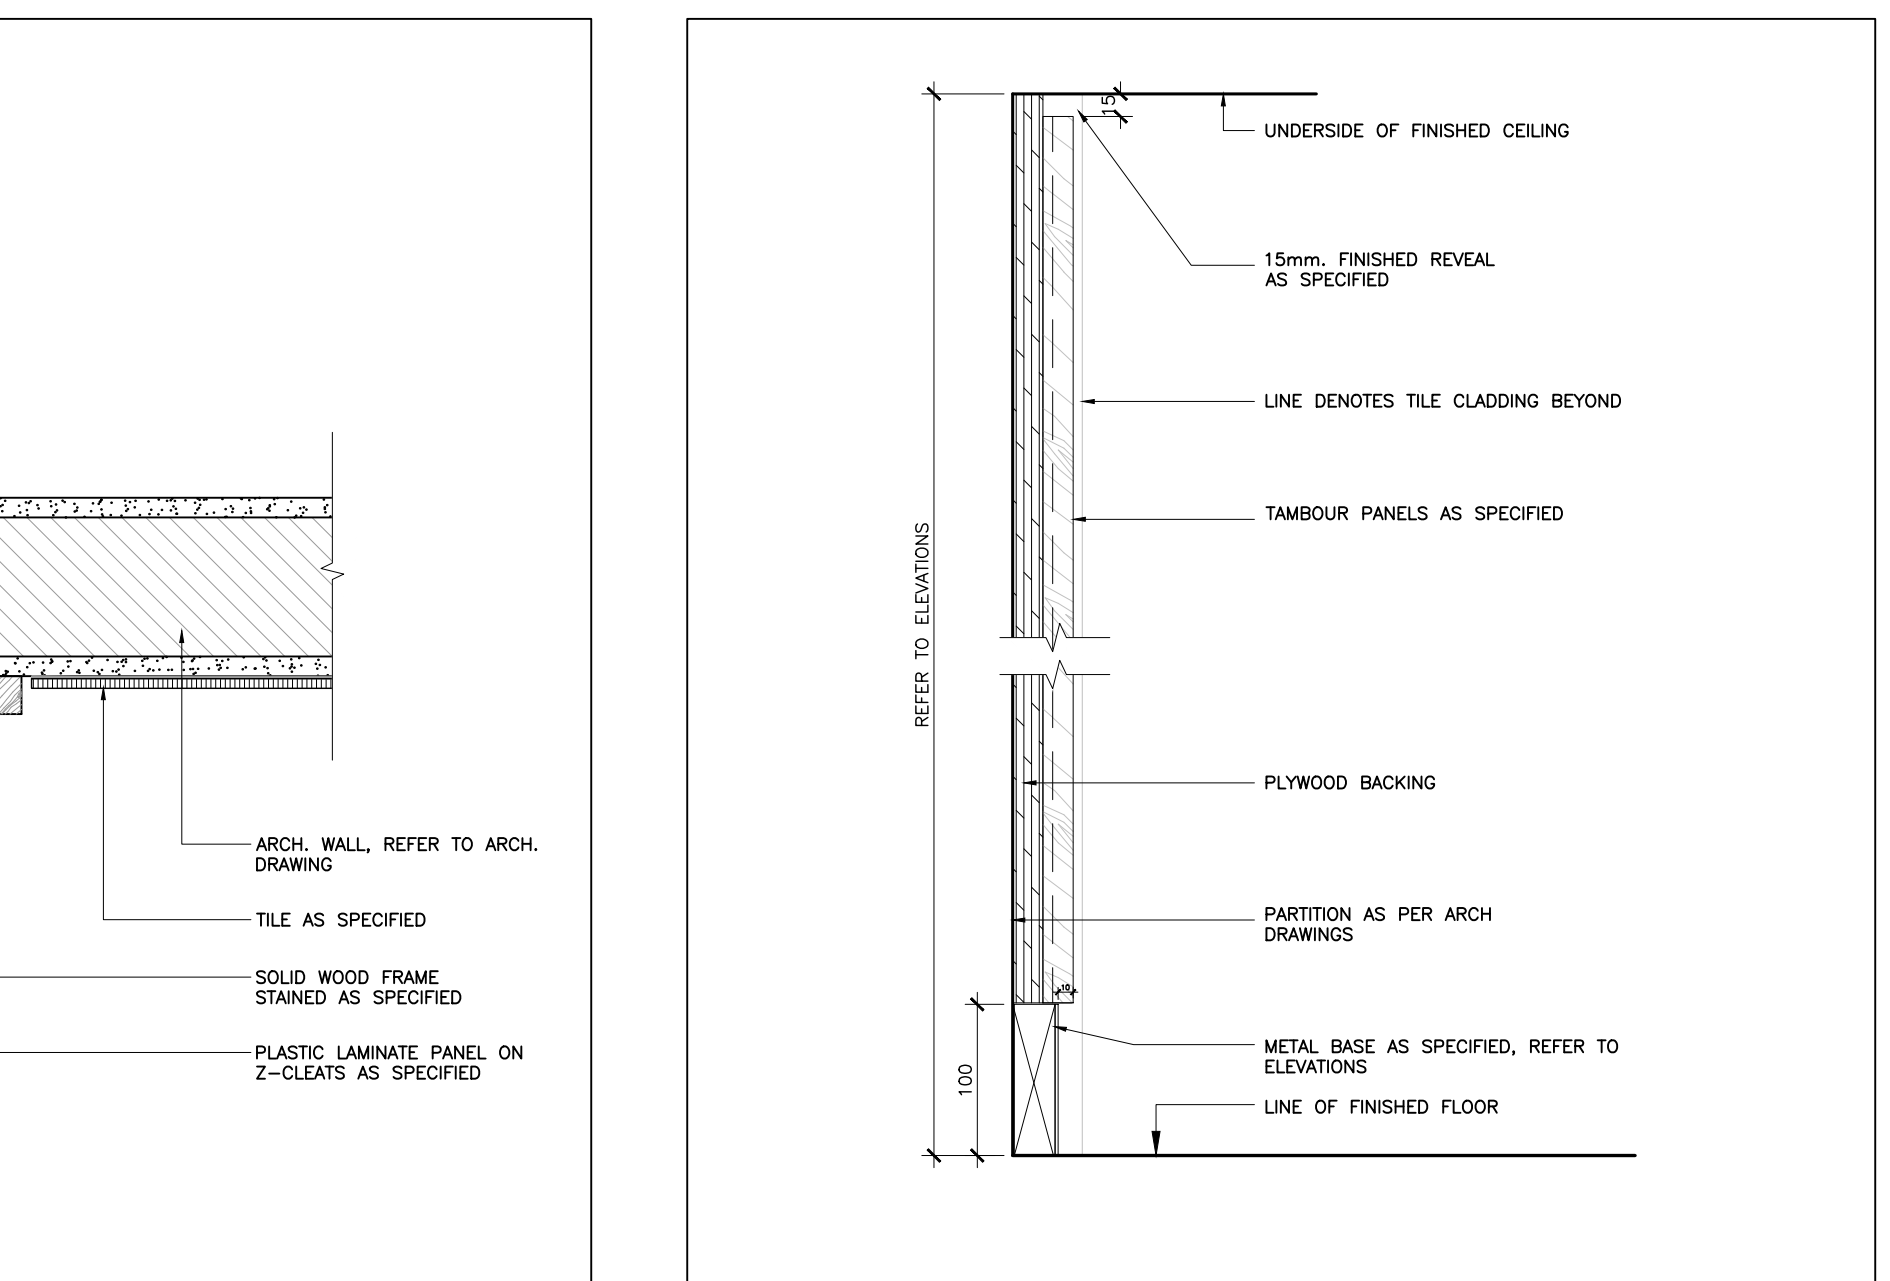


13 SECTION GROUND FLOOR - COLUMN TAMBOUR CLADDING
ID4.1.8 SCALE: 1:5

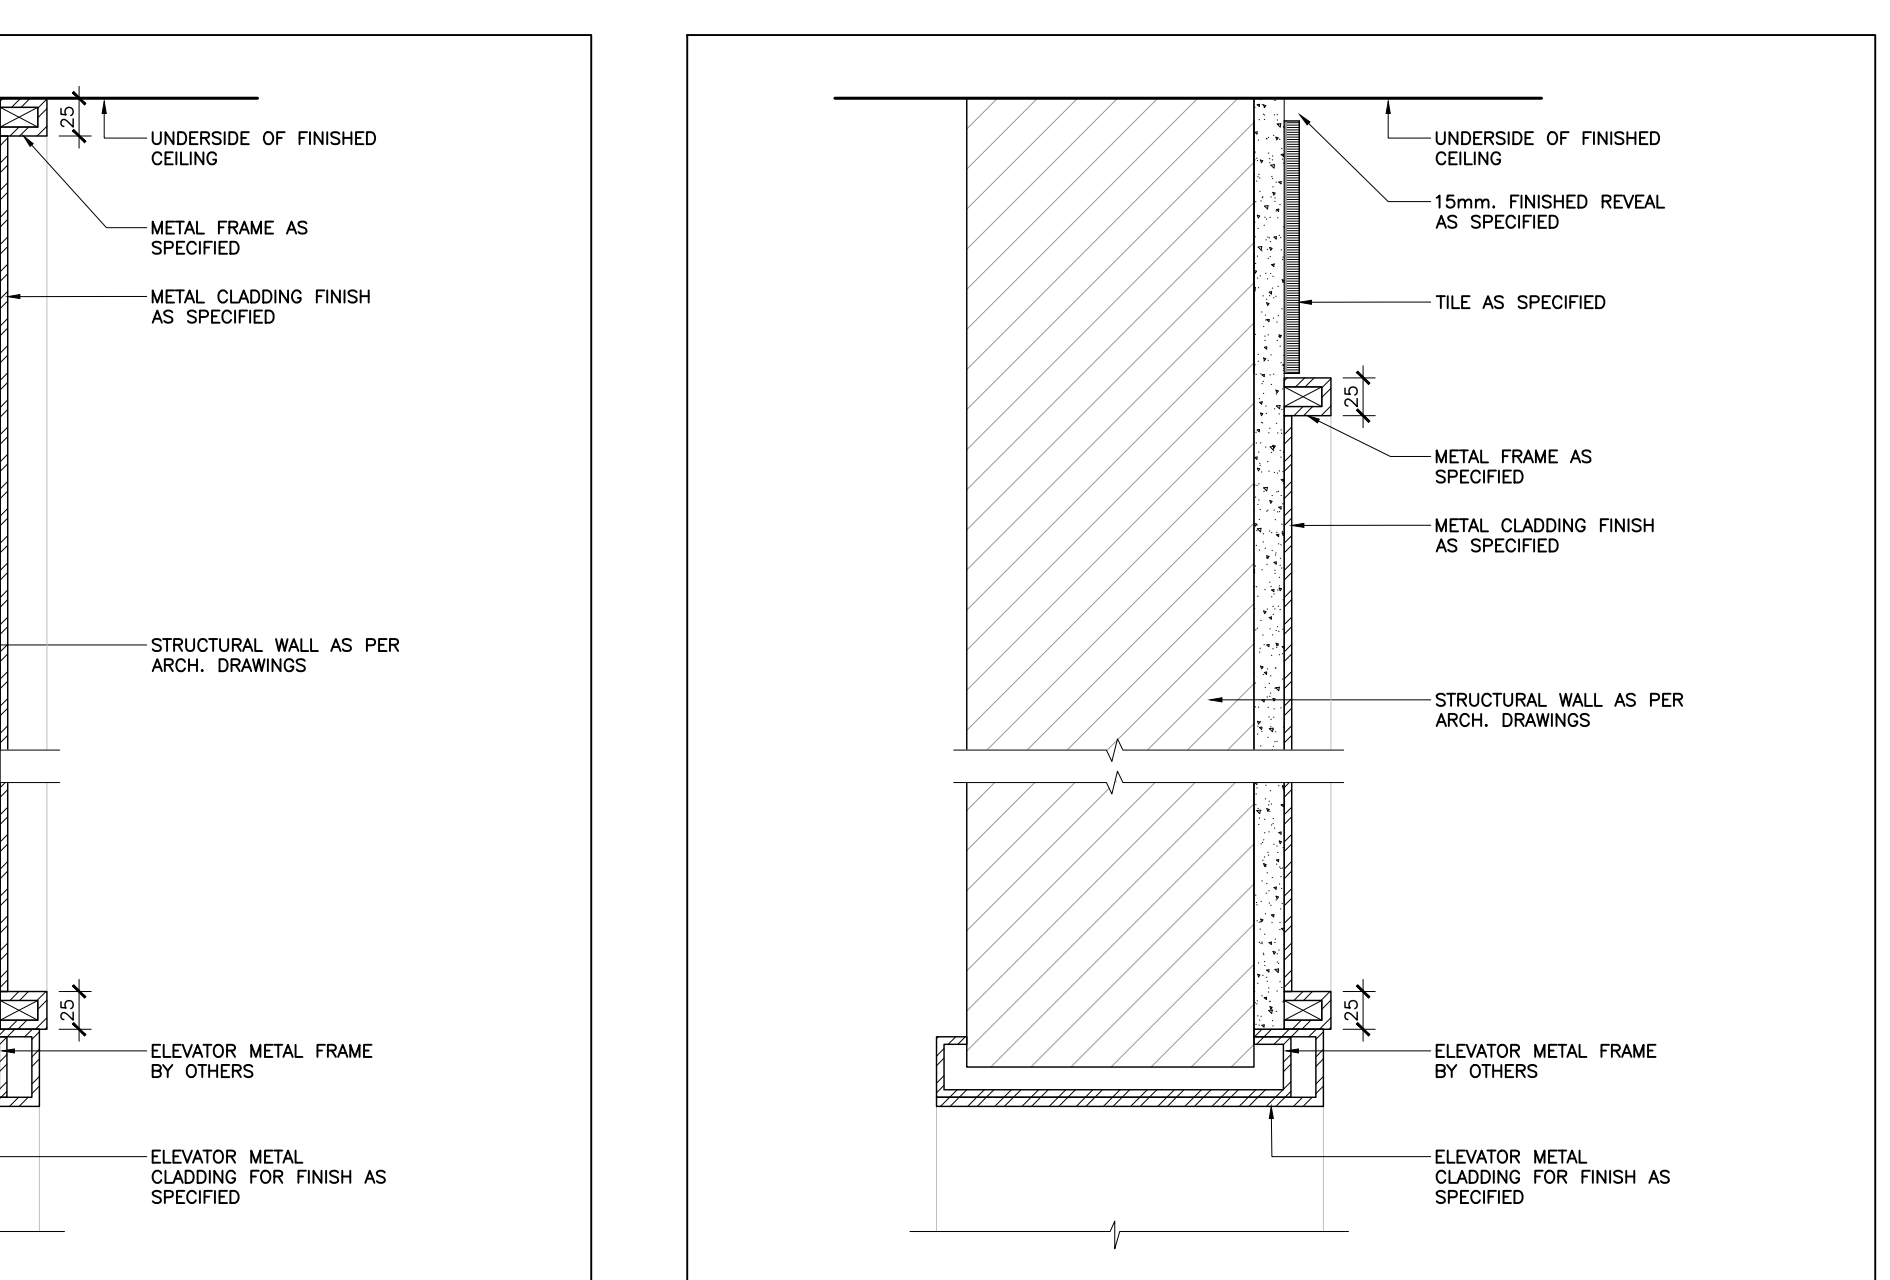

09 SECTION LEVEL 01 - ELEVATOR SURROUND
ID4.1.8 SCALE: 1:5

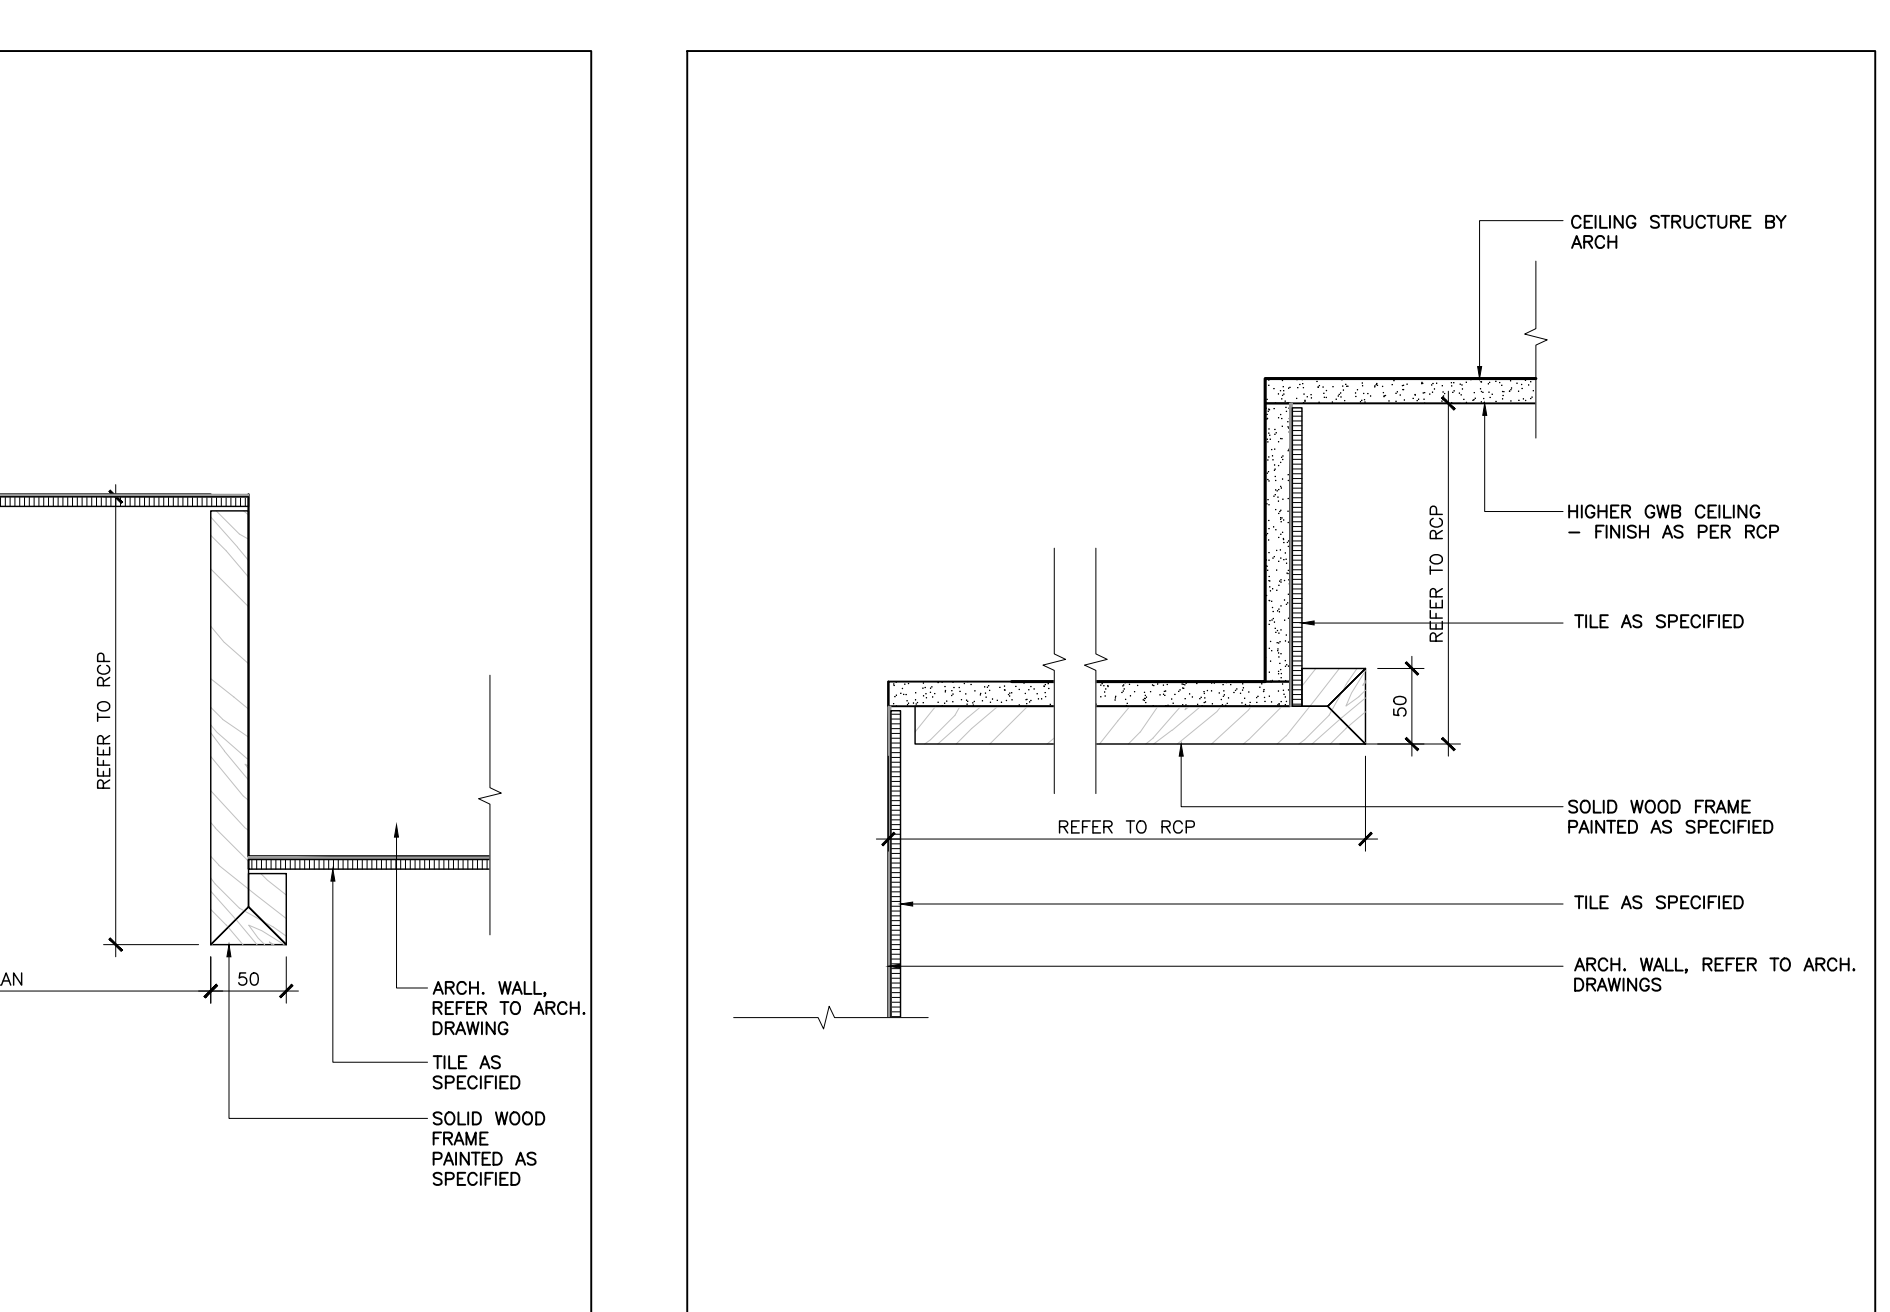


06 SECTION CLASSROOM ENTRANCE PORTAL
ID4.1.8 SCALE: 1:5

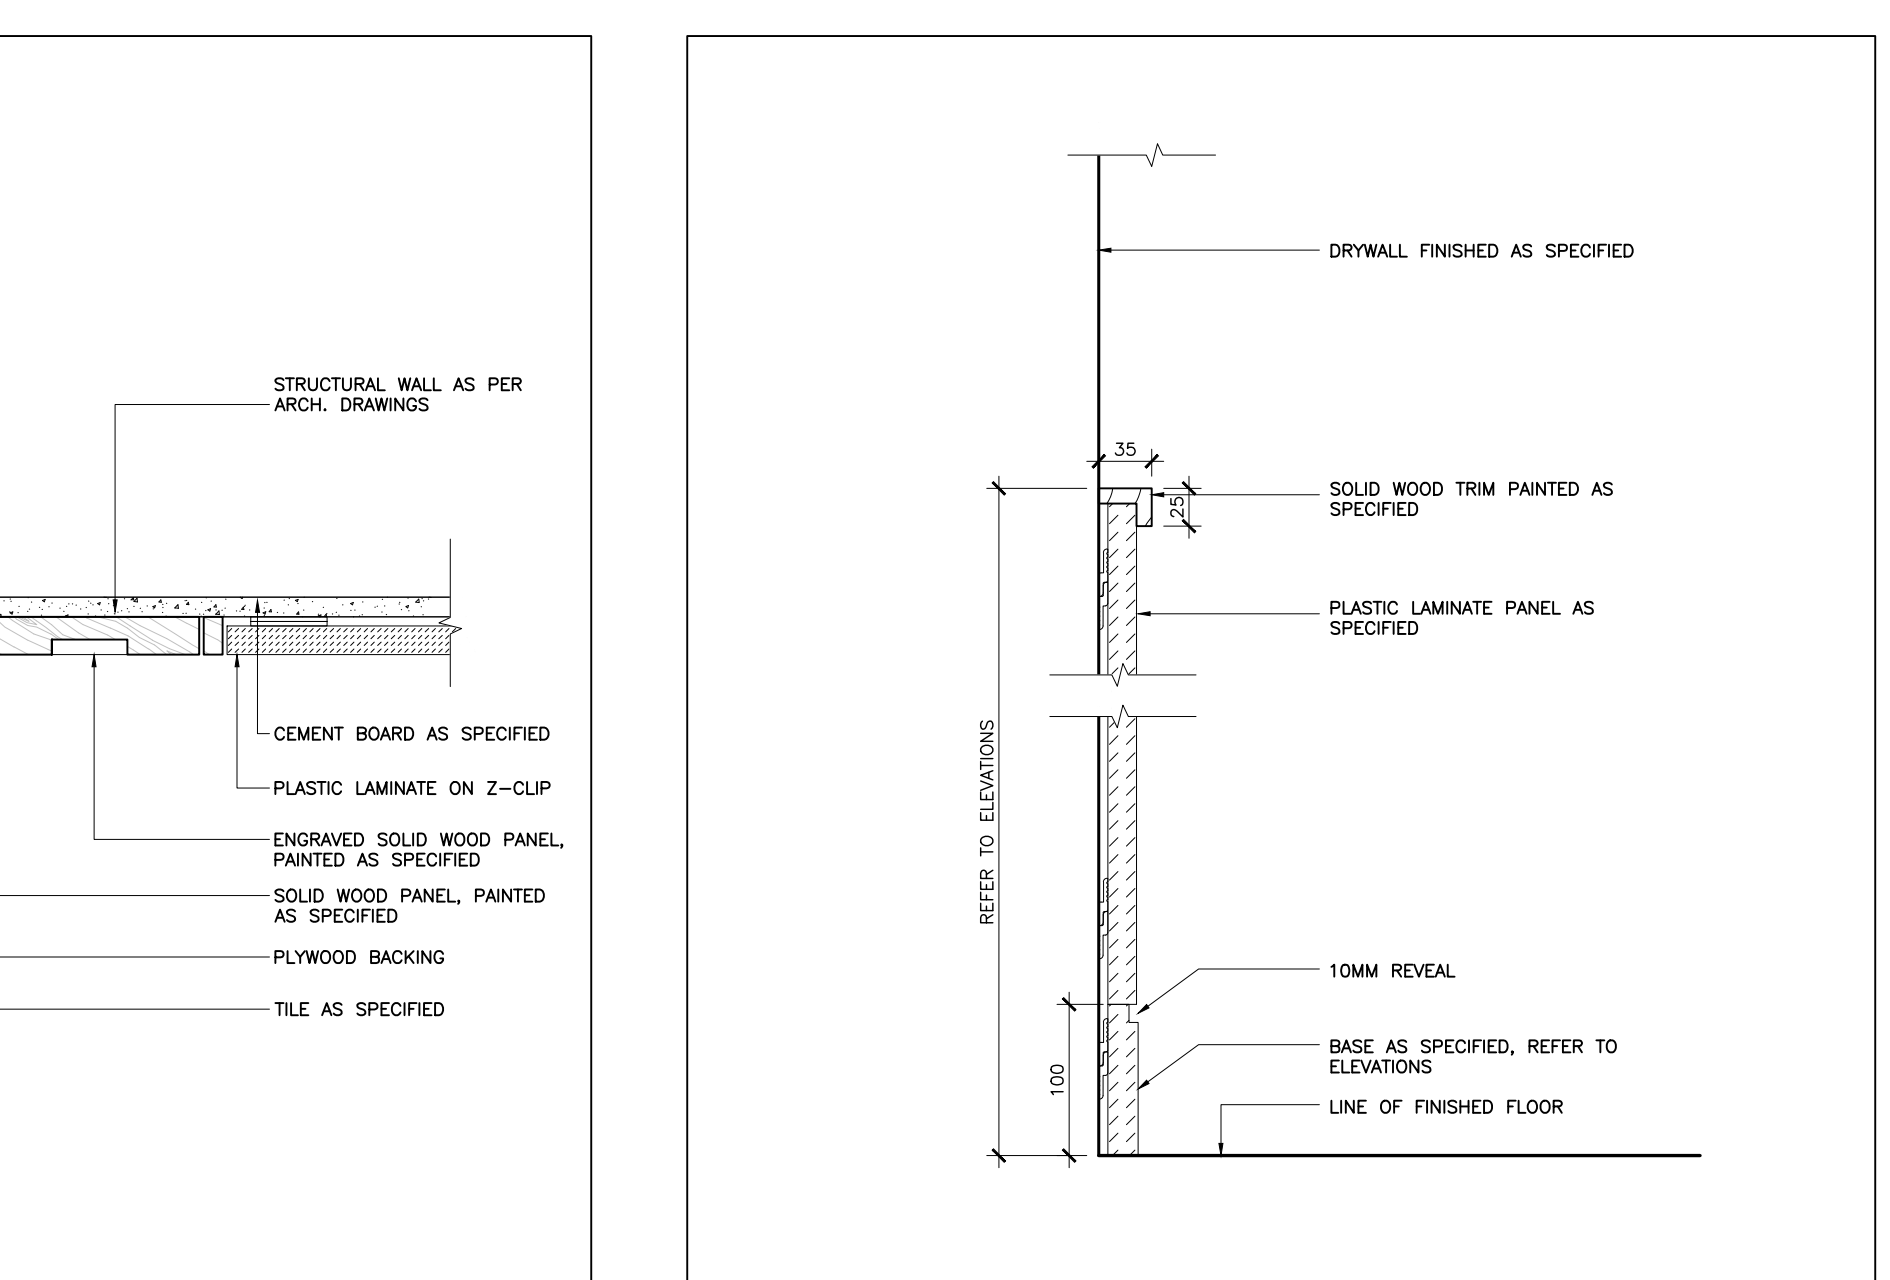


01 SECTION CLASSROOMS - PLASTIC LAMINATE PANEL
ID4.1.8 SCALE: 1:5


02 14 Aug 2023 Issued For 100% Tender
01 12 July 2023 Issued For 75% Tender
No. Date Issued
Issue:
Project:
AL-RAHMAH MOSQUE
4721 PALLADIUM WAY,
BURLINGTON, ONTARIO
Drawing Title:
ARCH. DETAILS
©Figurs3
Do not scale the drawings.
The Contractor and all Sub-contractors shall verify all job site dimensions, all drawings, details & specifications. The Contractor shall report any discrepancies, in writing, to Figurs3 prior to commencing with any work.
All necessary samples, shop drawings of millwork or otherwise, shall be submitted to Figurs3 for approval, prior to proceeding with any work.
Plot Date:
14 August 2023
Drawn by: MS & JH
Checked by: MH & FD
Project No.: 2022158
Scale: AS NOTED
Figurs3
200 - 200 University Avenue
Toronto Ontario Canada M5H 3C6
T 416-363-6993 figurs3.com
Dwg No.: ID4.1.8

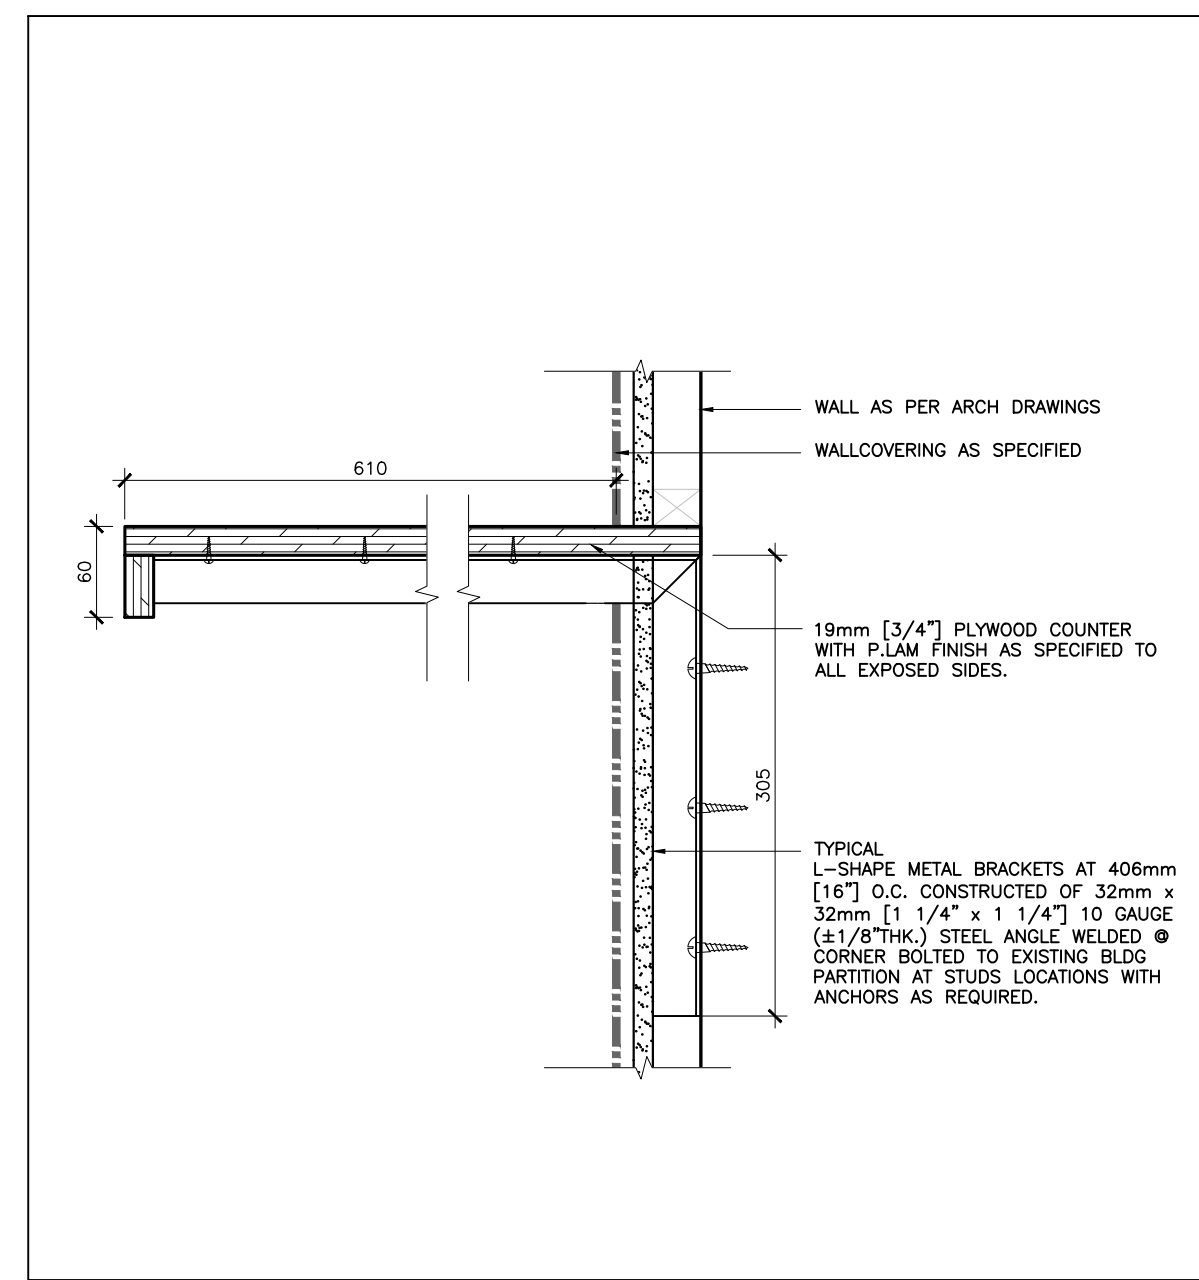


13 SECTION ZOOM ROOM DESK
ID4.1.9 SCALE: 1:5

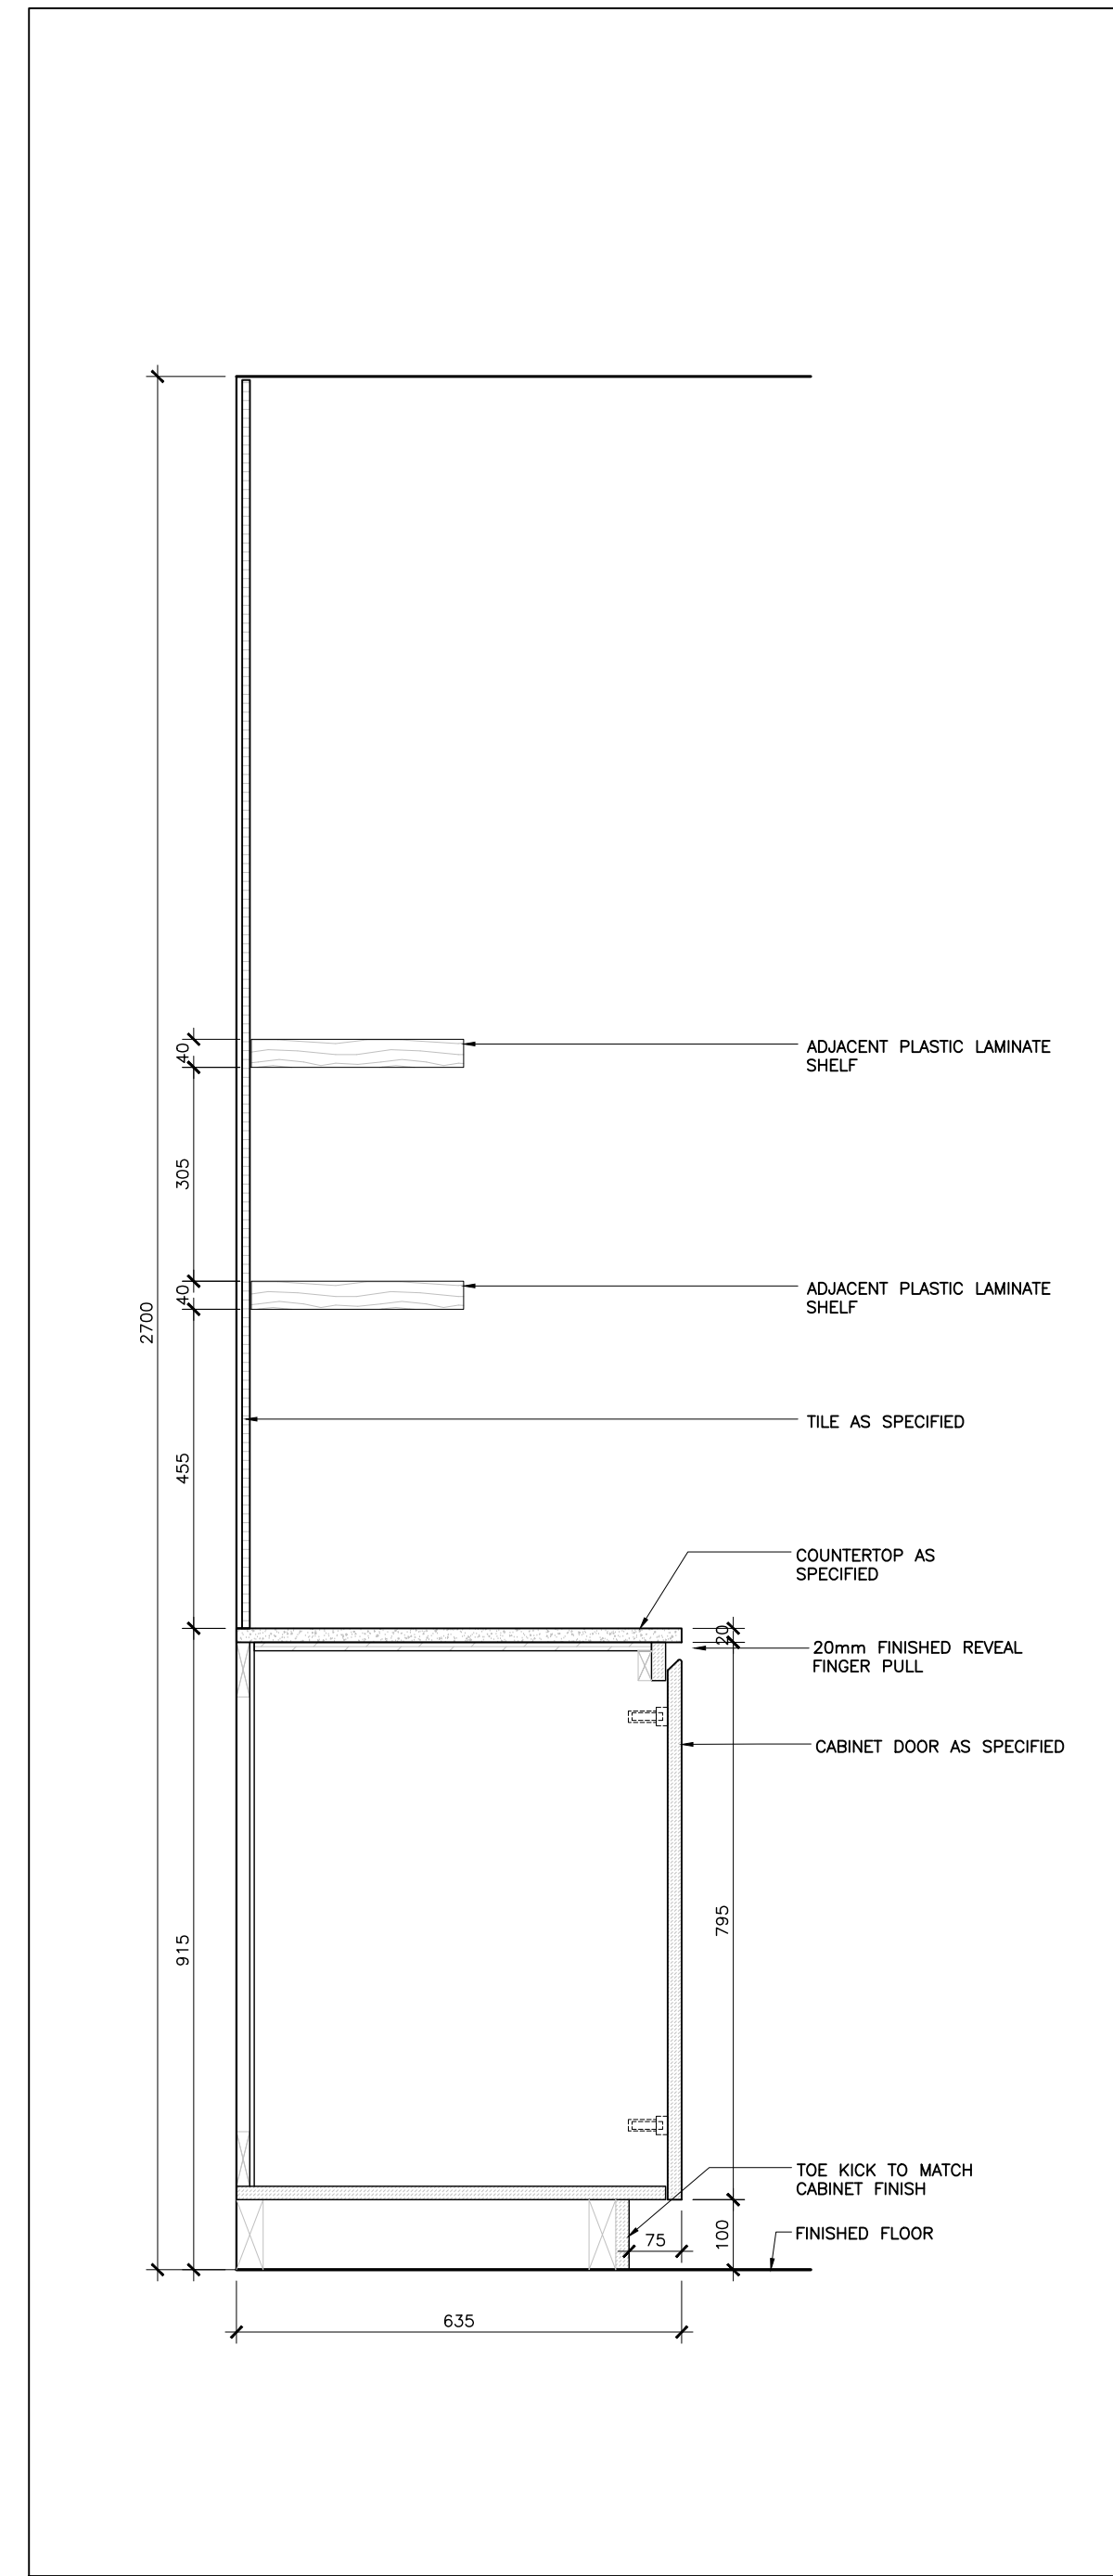


12 SECTION DETAIL BASEMENT- KITCHENETTE
ID4.1.9 SCALE: 1:10

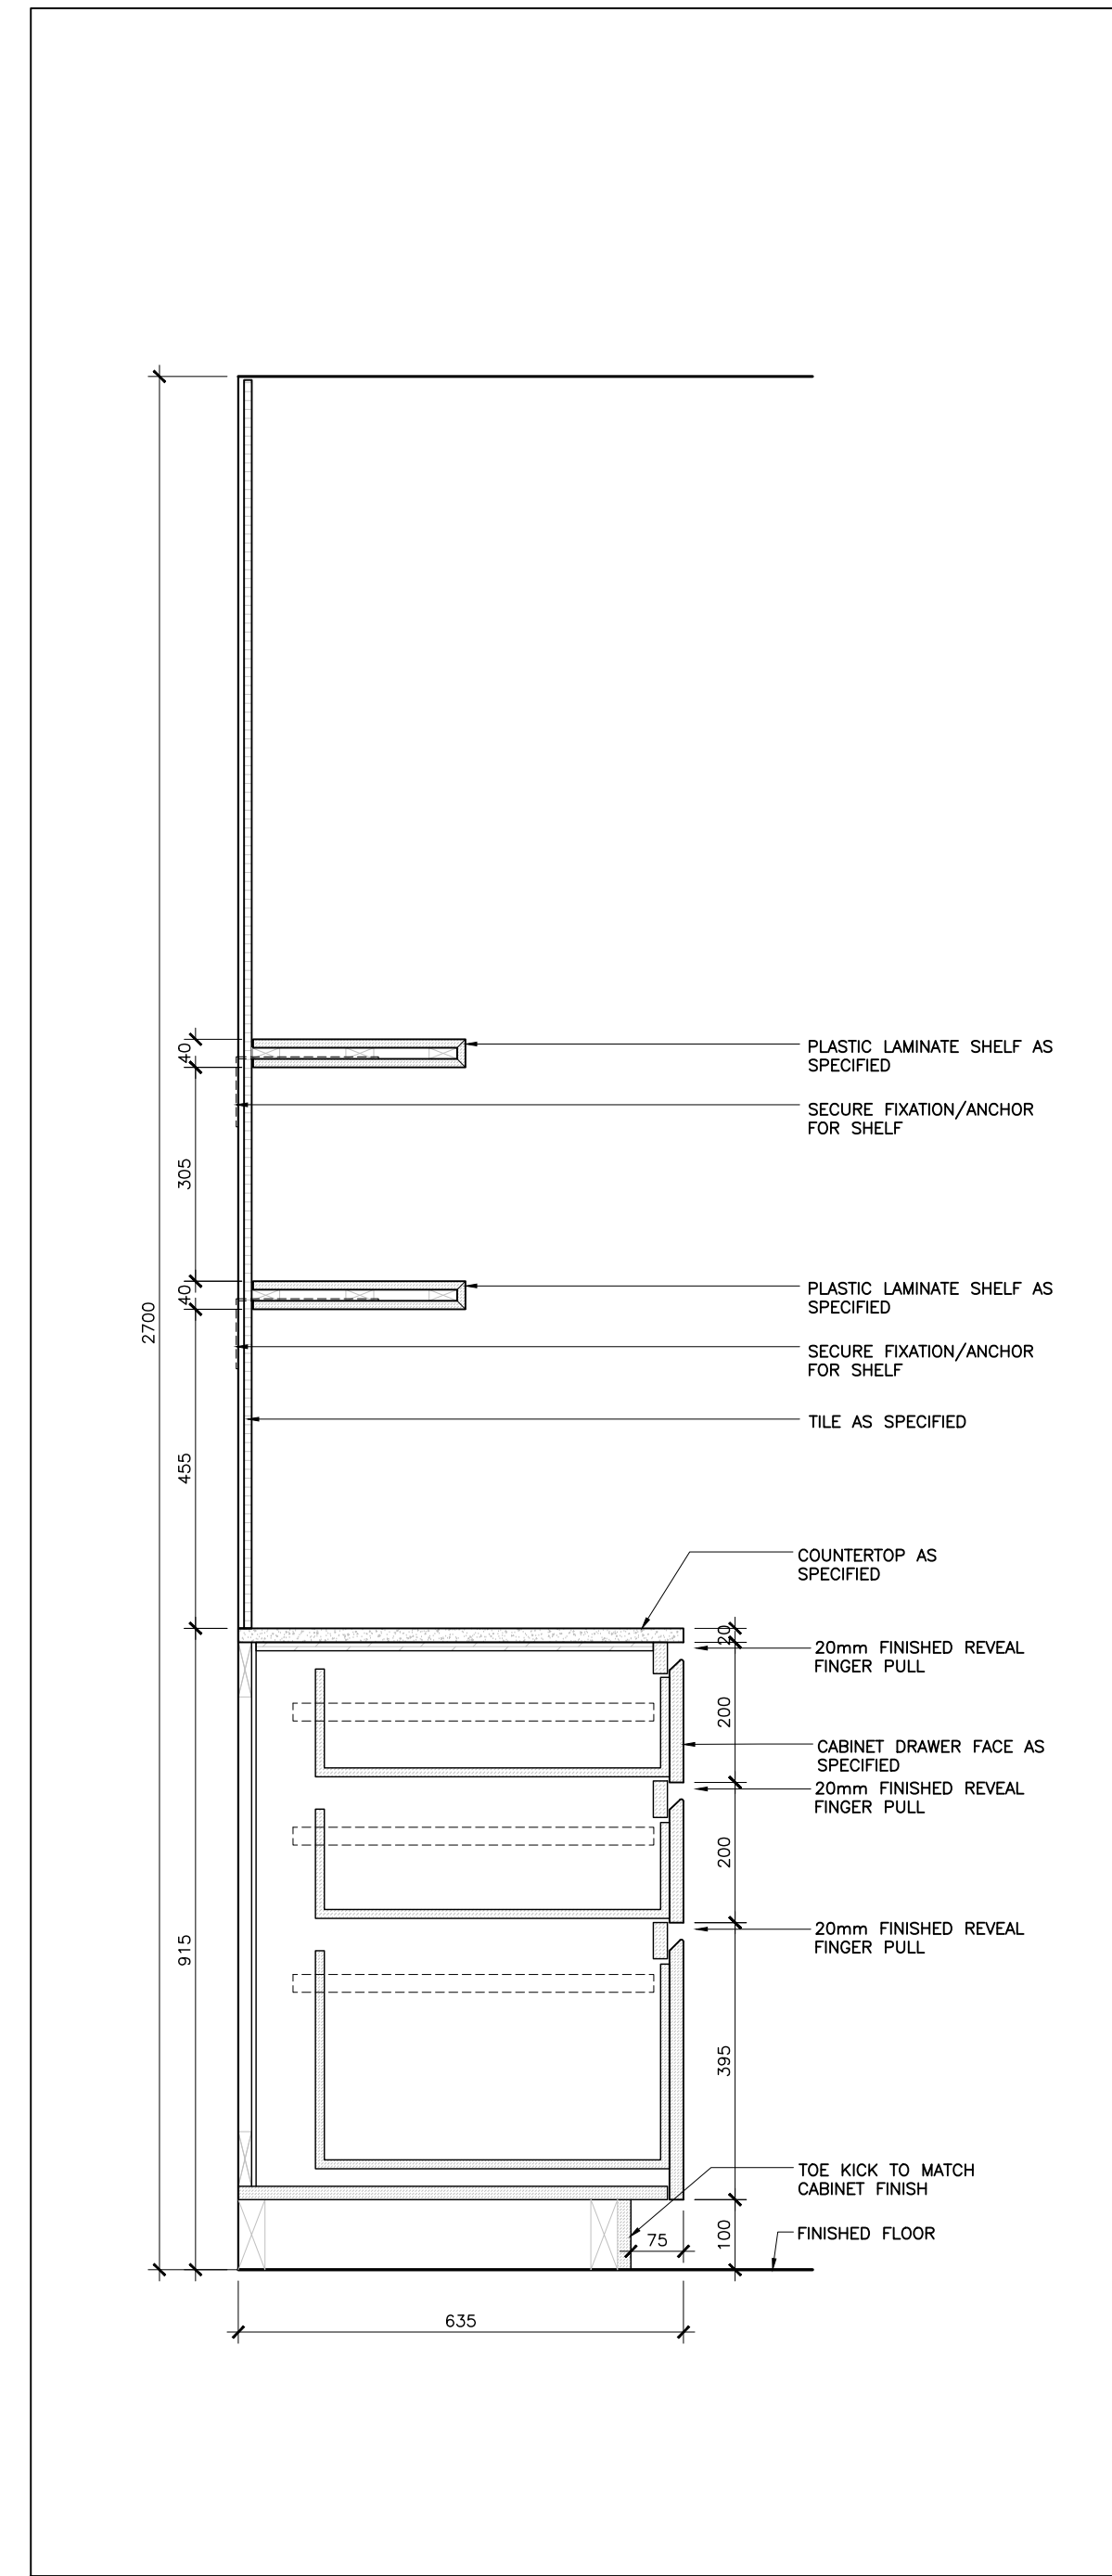


11 SECTION DETAIL BASEMENT- KITCHENETTE
ID4.1.9 SCALE: 1:10

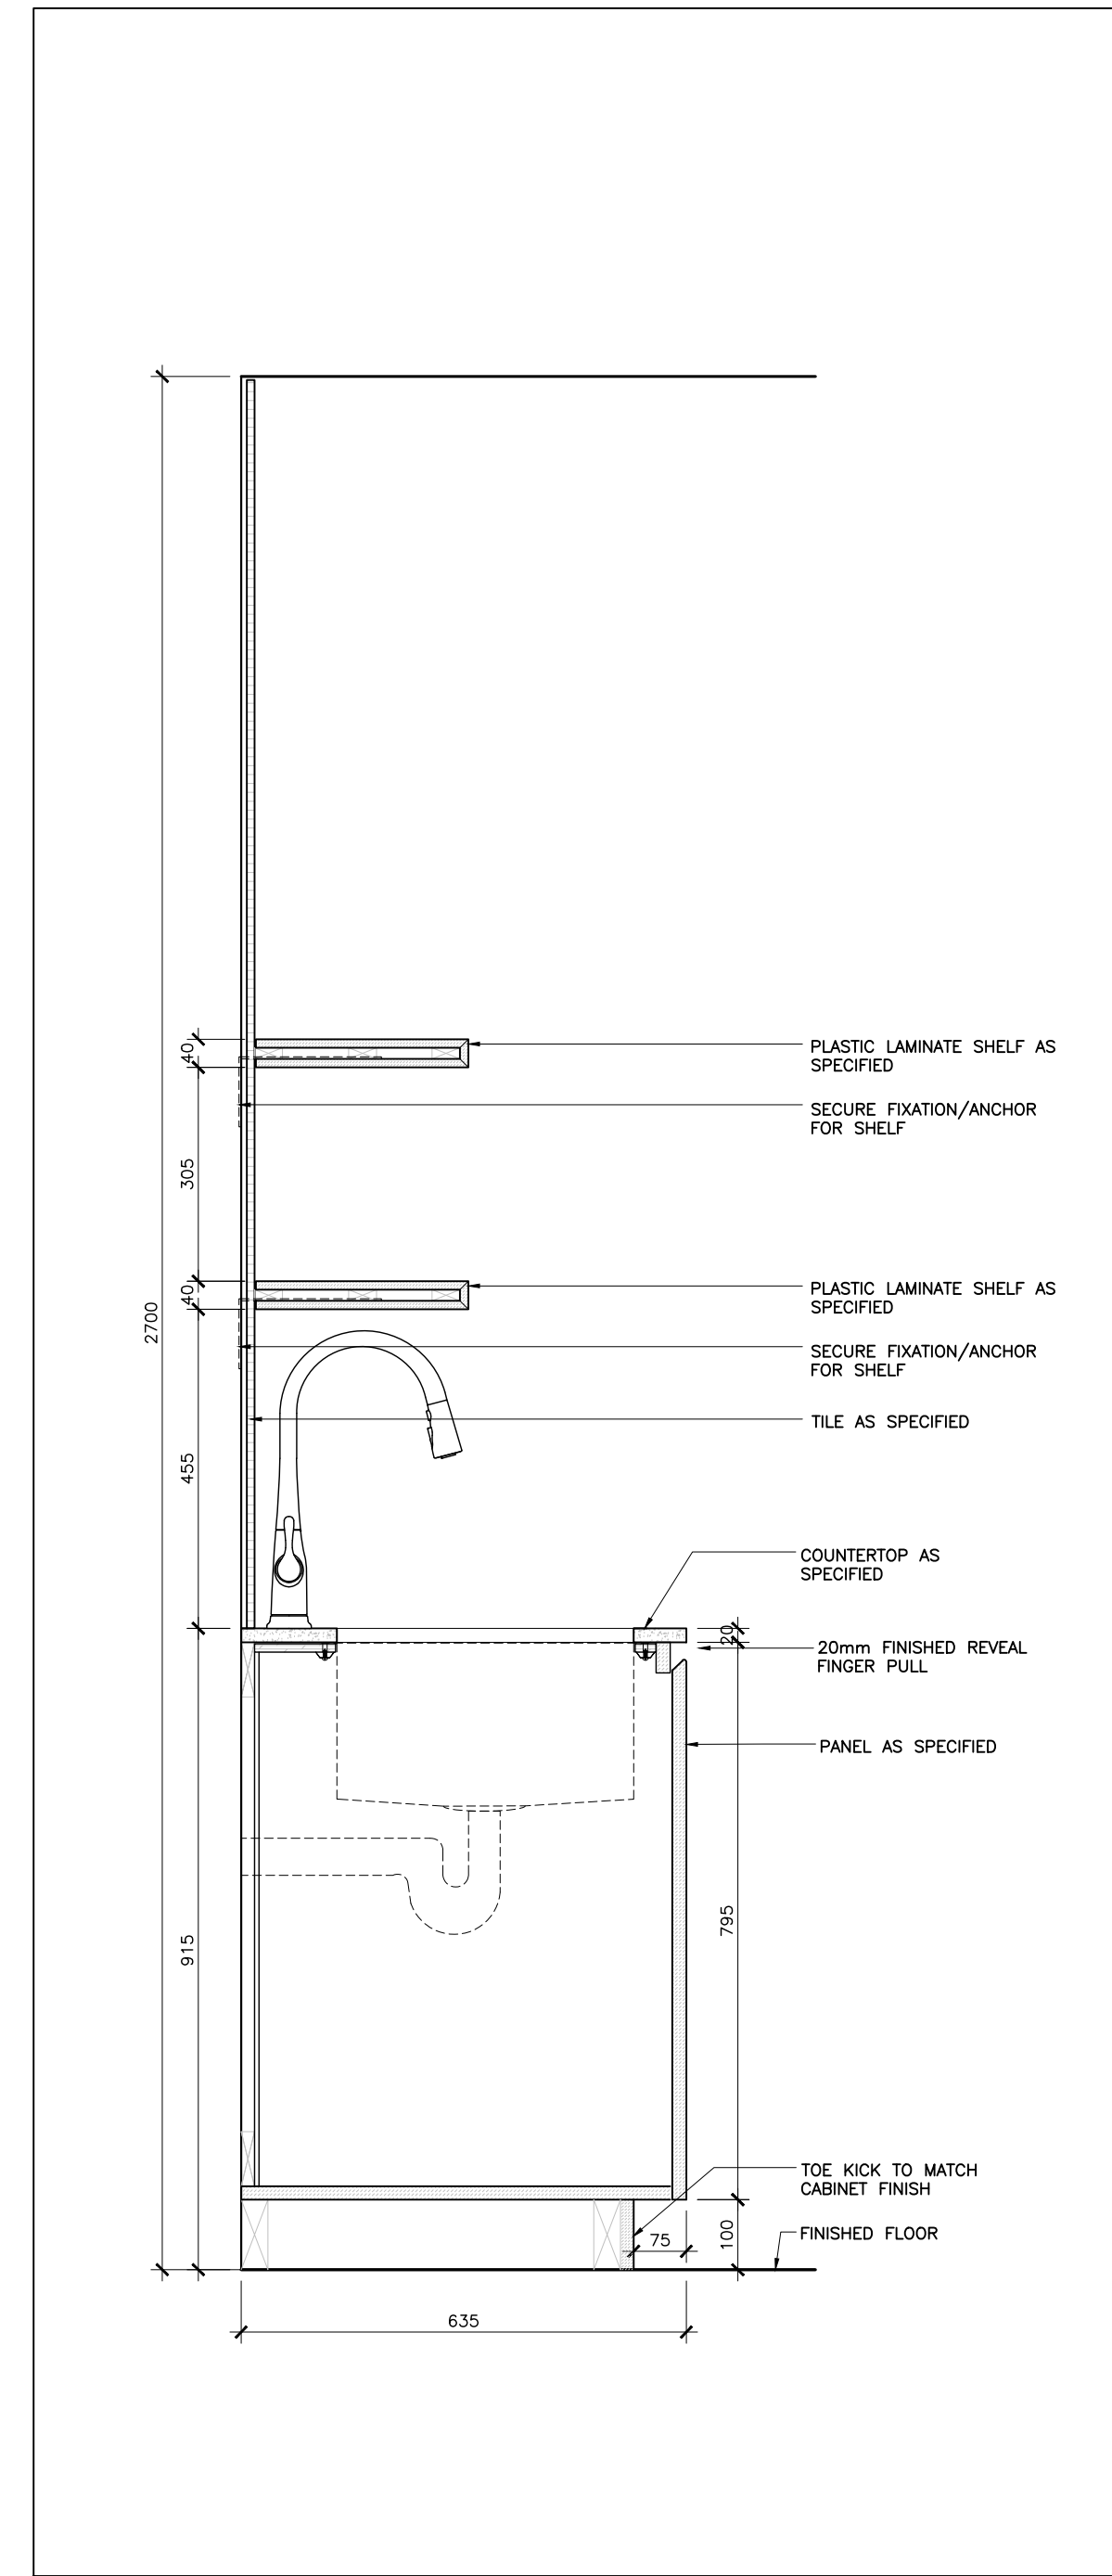


10 SECTION DETAIL BASEMENT- KITCHENETTE
ID4.1.9 SCALE: 1:10

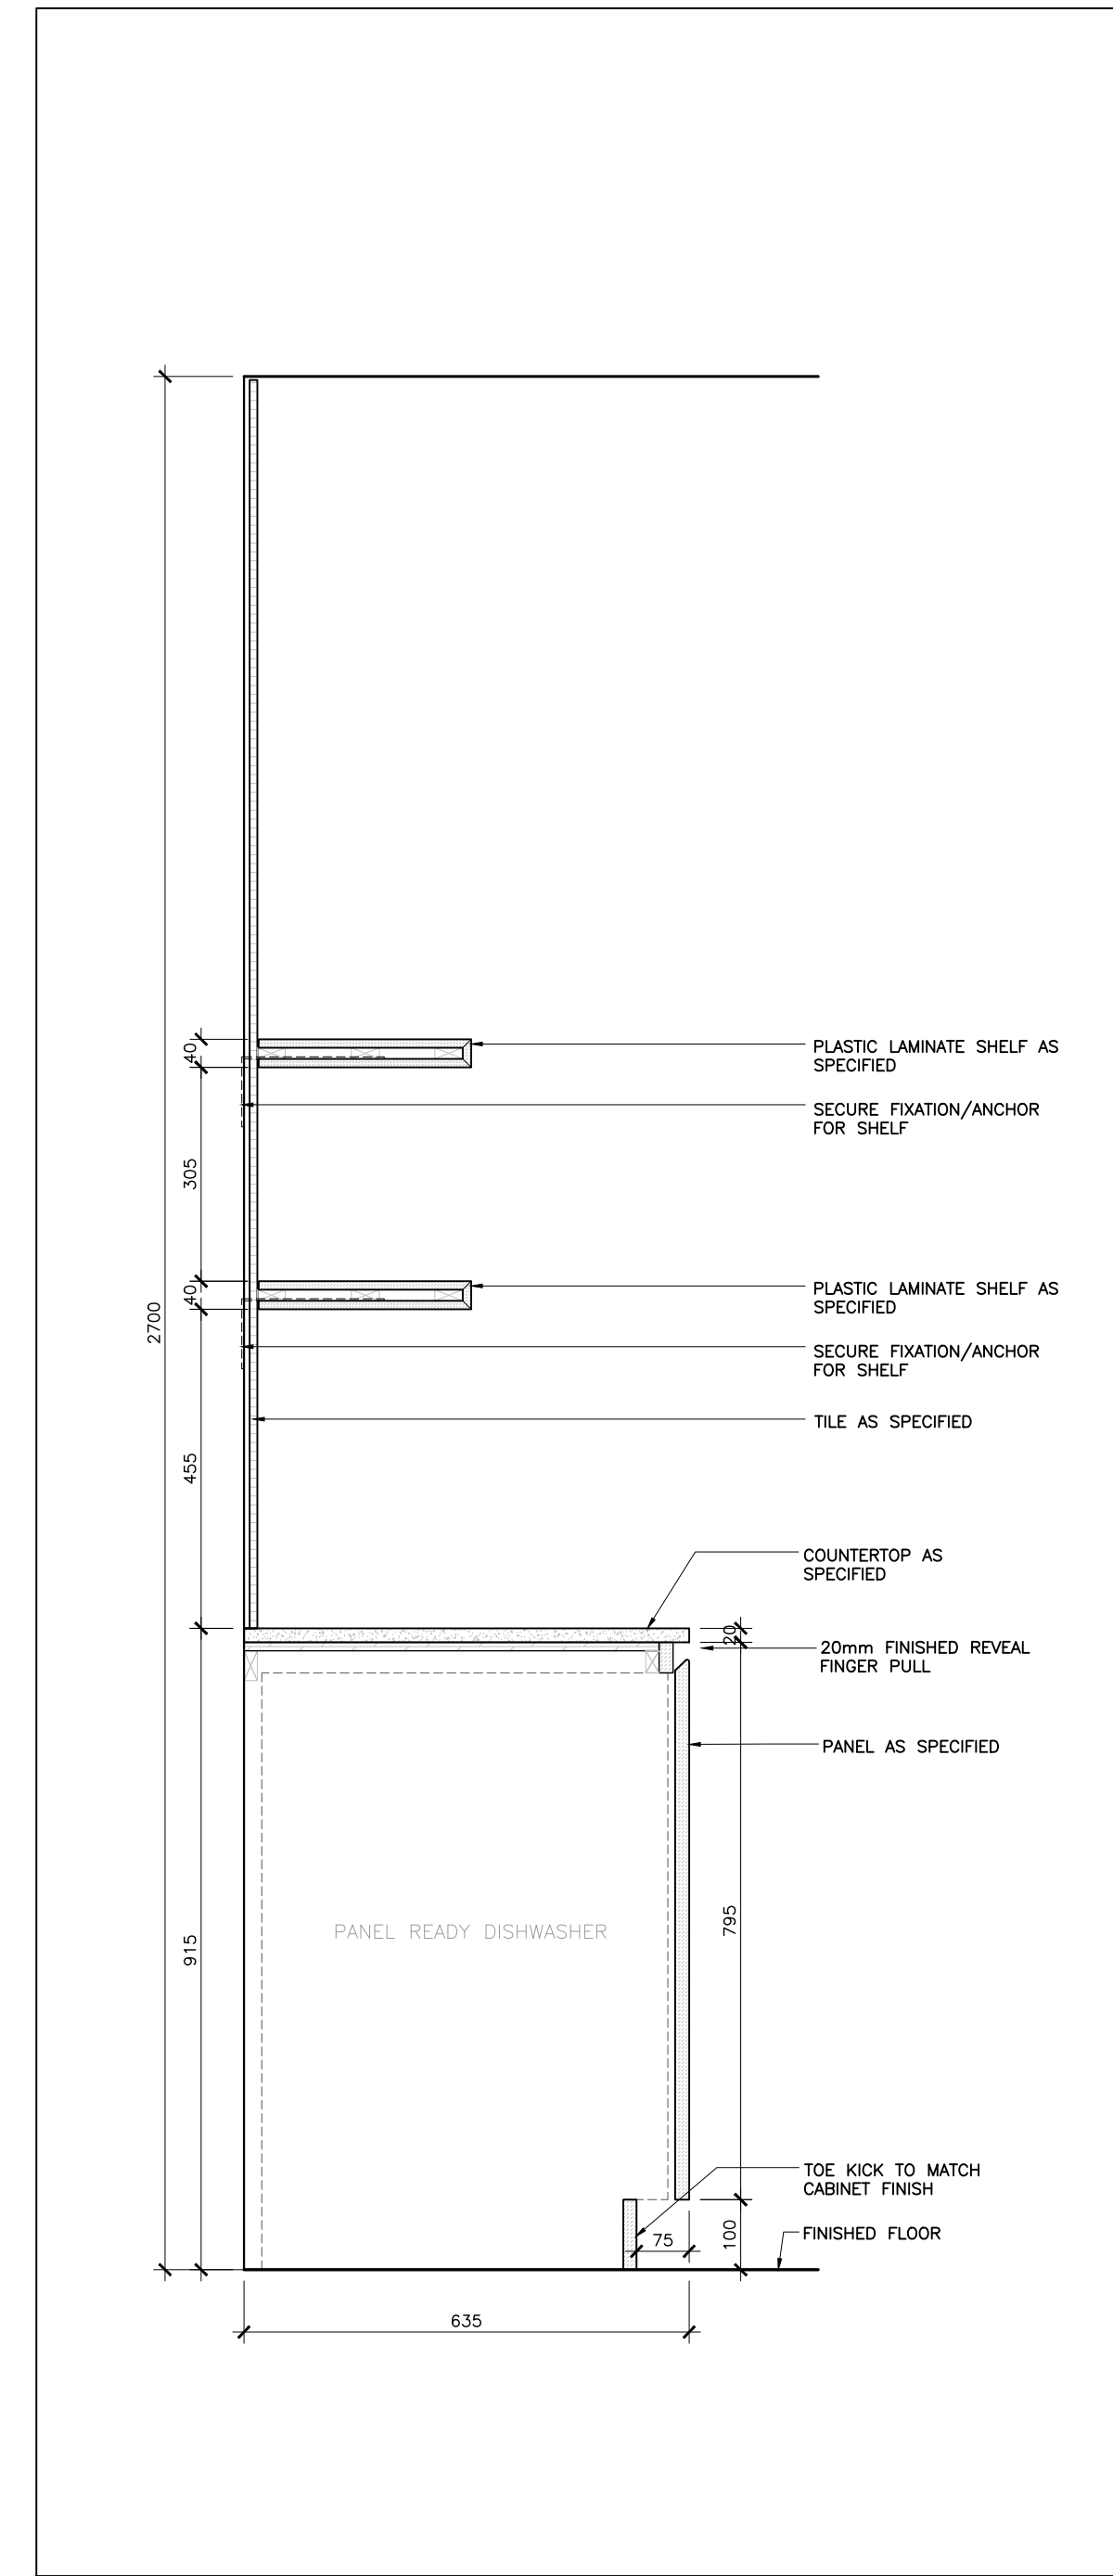


09 SECTION DETAIL BASEMENT- KITCHENETTE
ID4.1.9 SCALE: 1:10

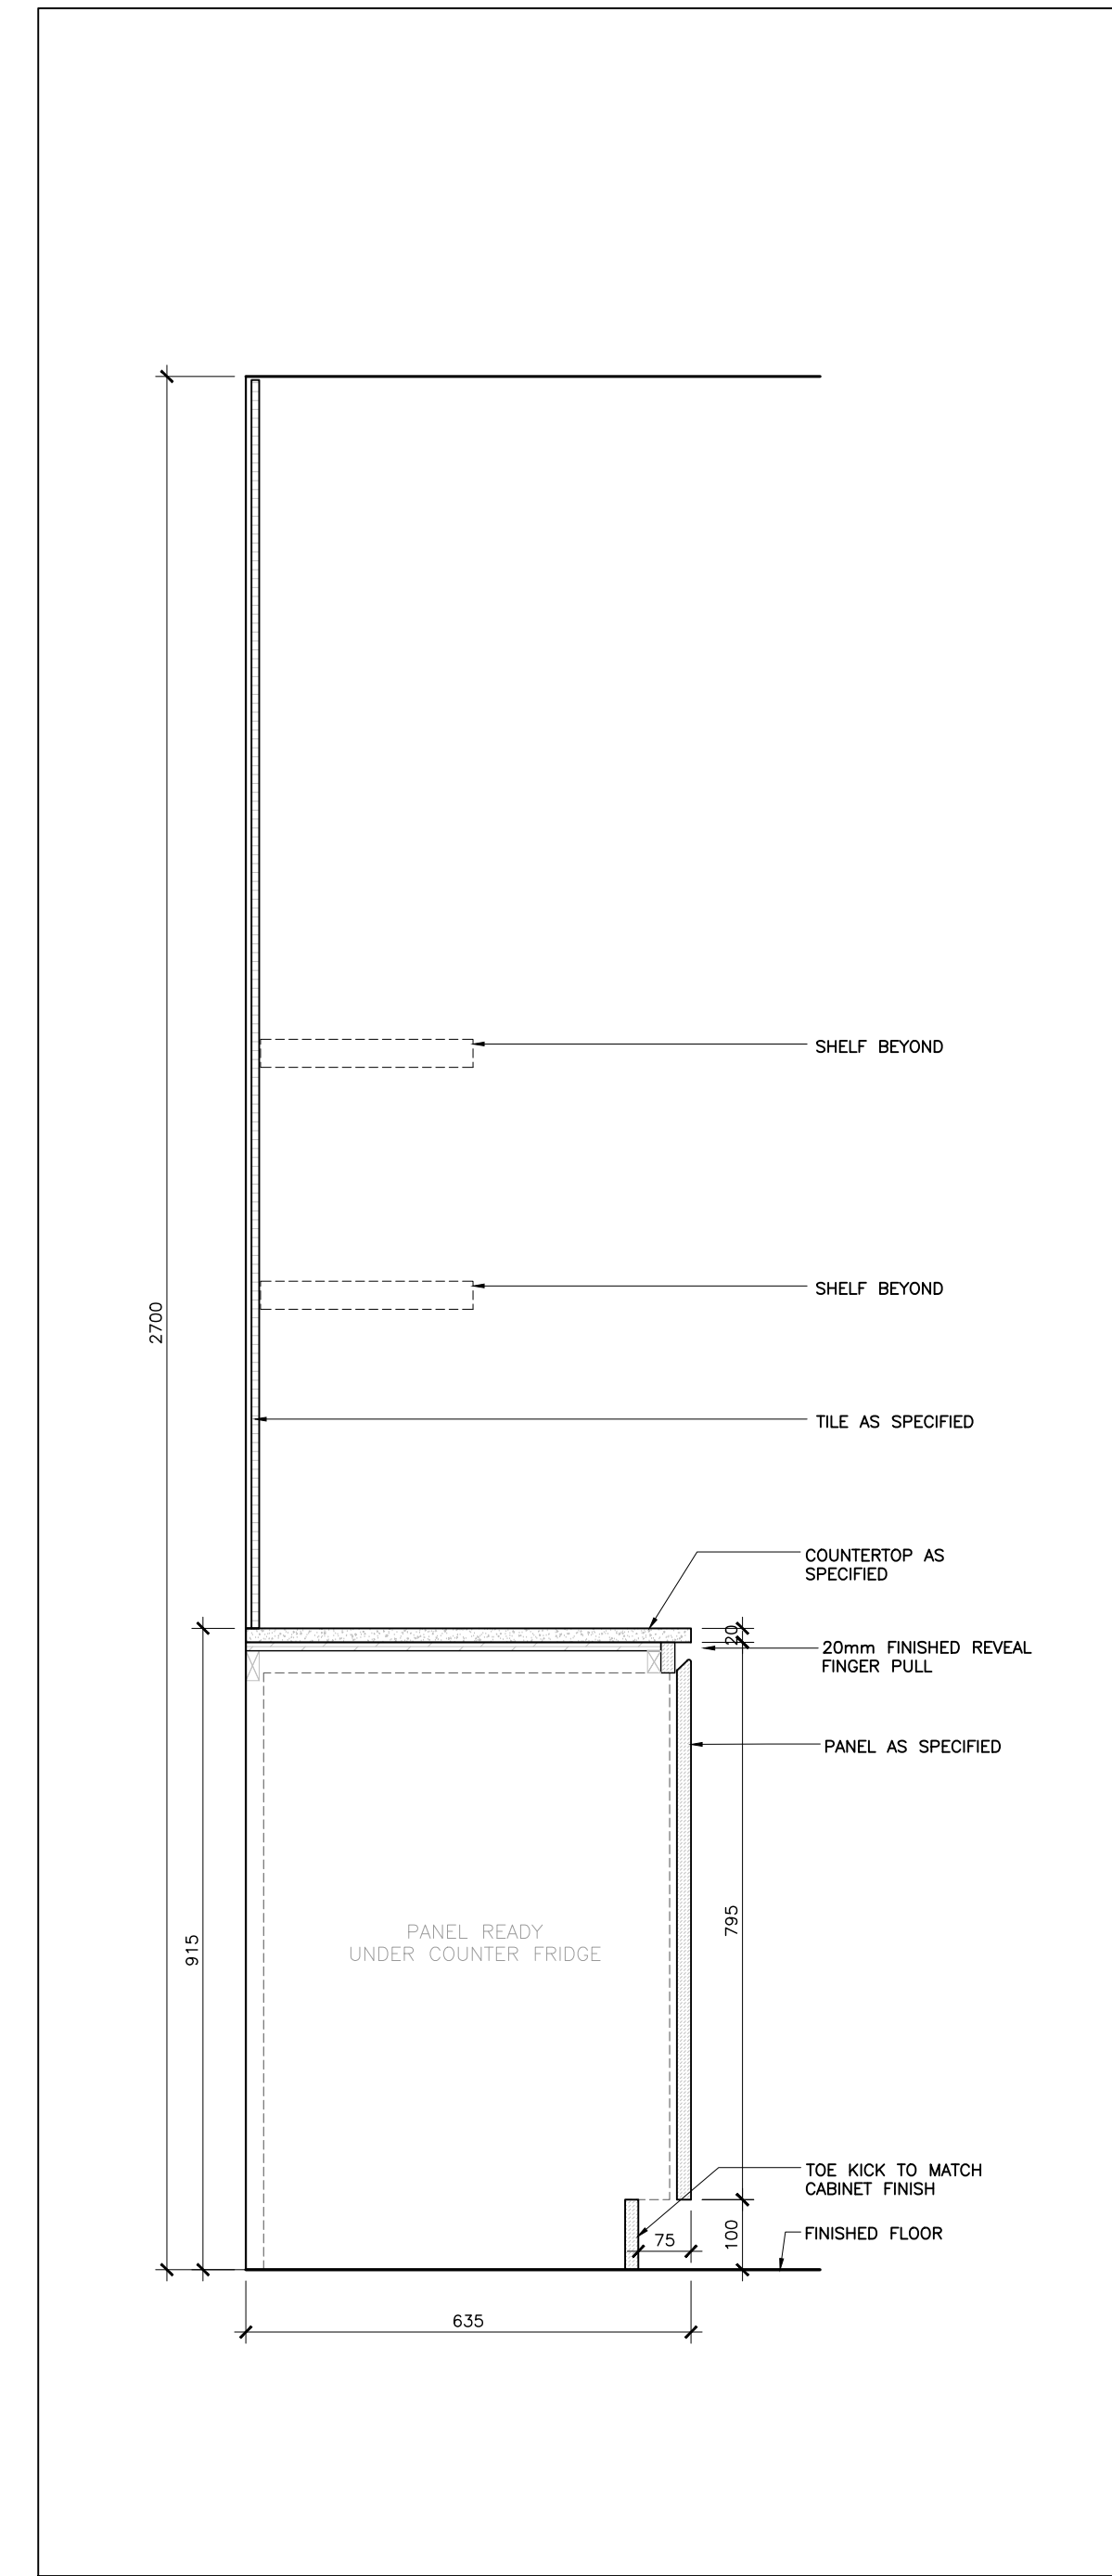


08 SECTION DETAIL BASEMENT- KITCHENETTE
ID4.1.9 SCALE: 1:10

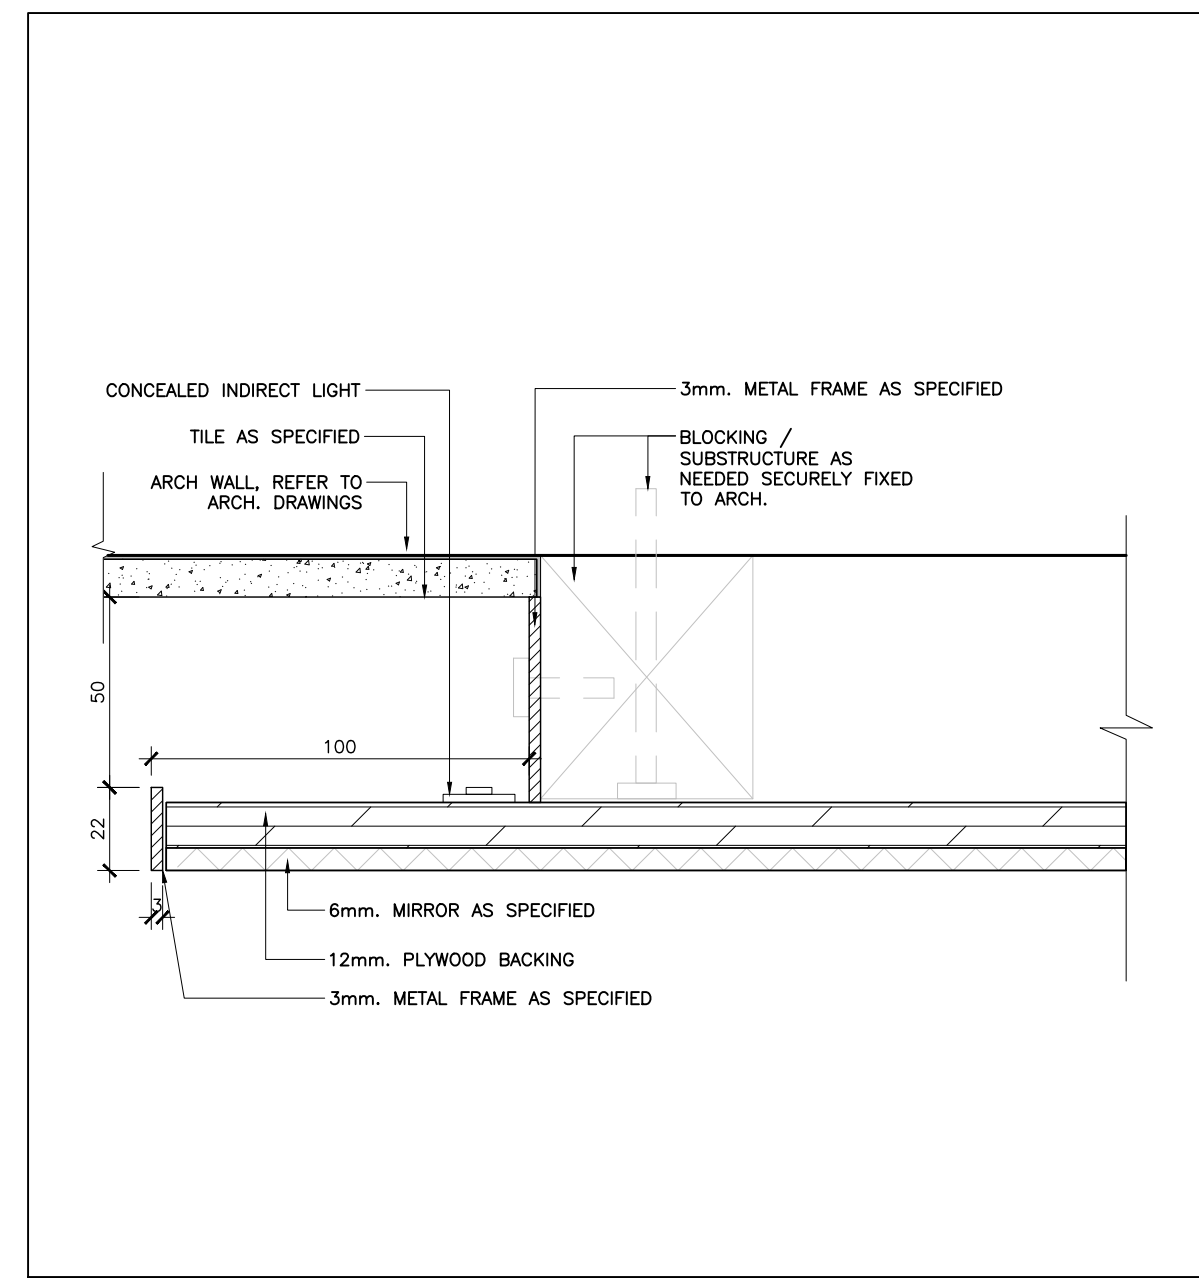


07 PLAN BASEMENT - WOMEN'S FITNESS - BACKLIT MIRROR
ID4.1.9 SCALE: 1:2

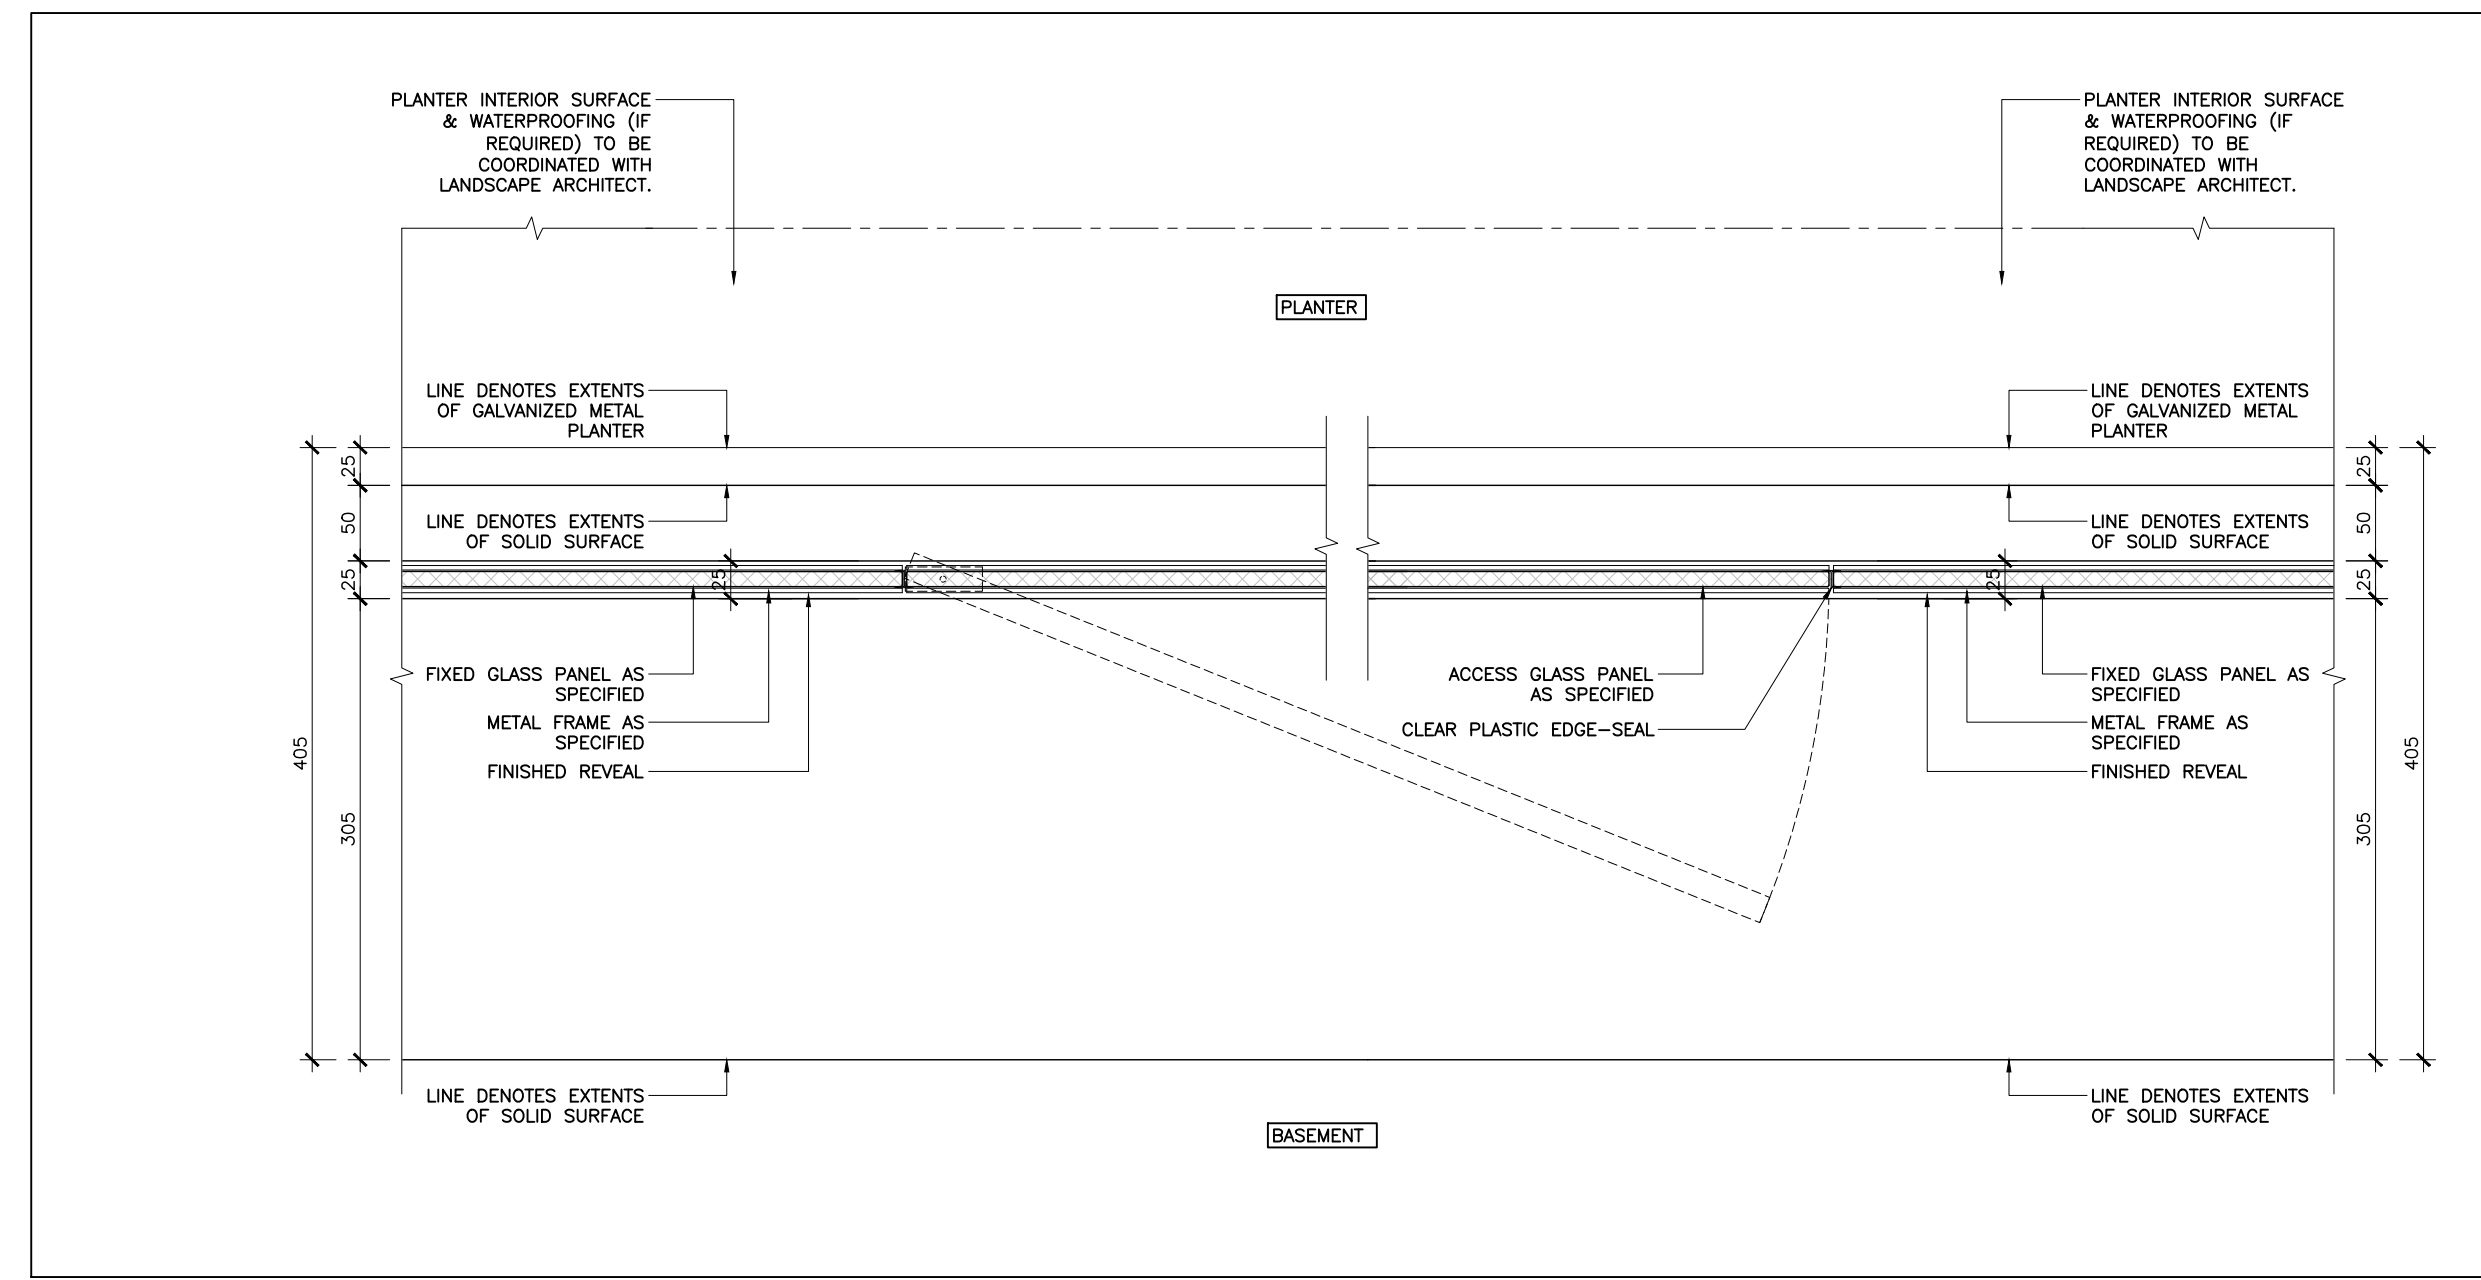


06 PLAN DETAIL BASEMENT - PLANTER DETAIL (@ ACCESS PANEL)
ID4.1.9 SCALE: 1:5

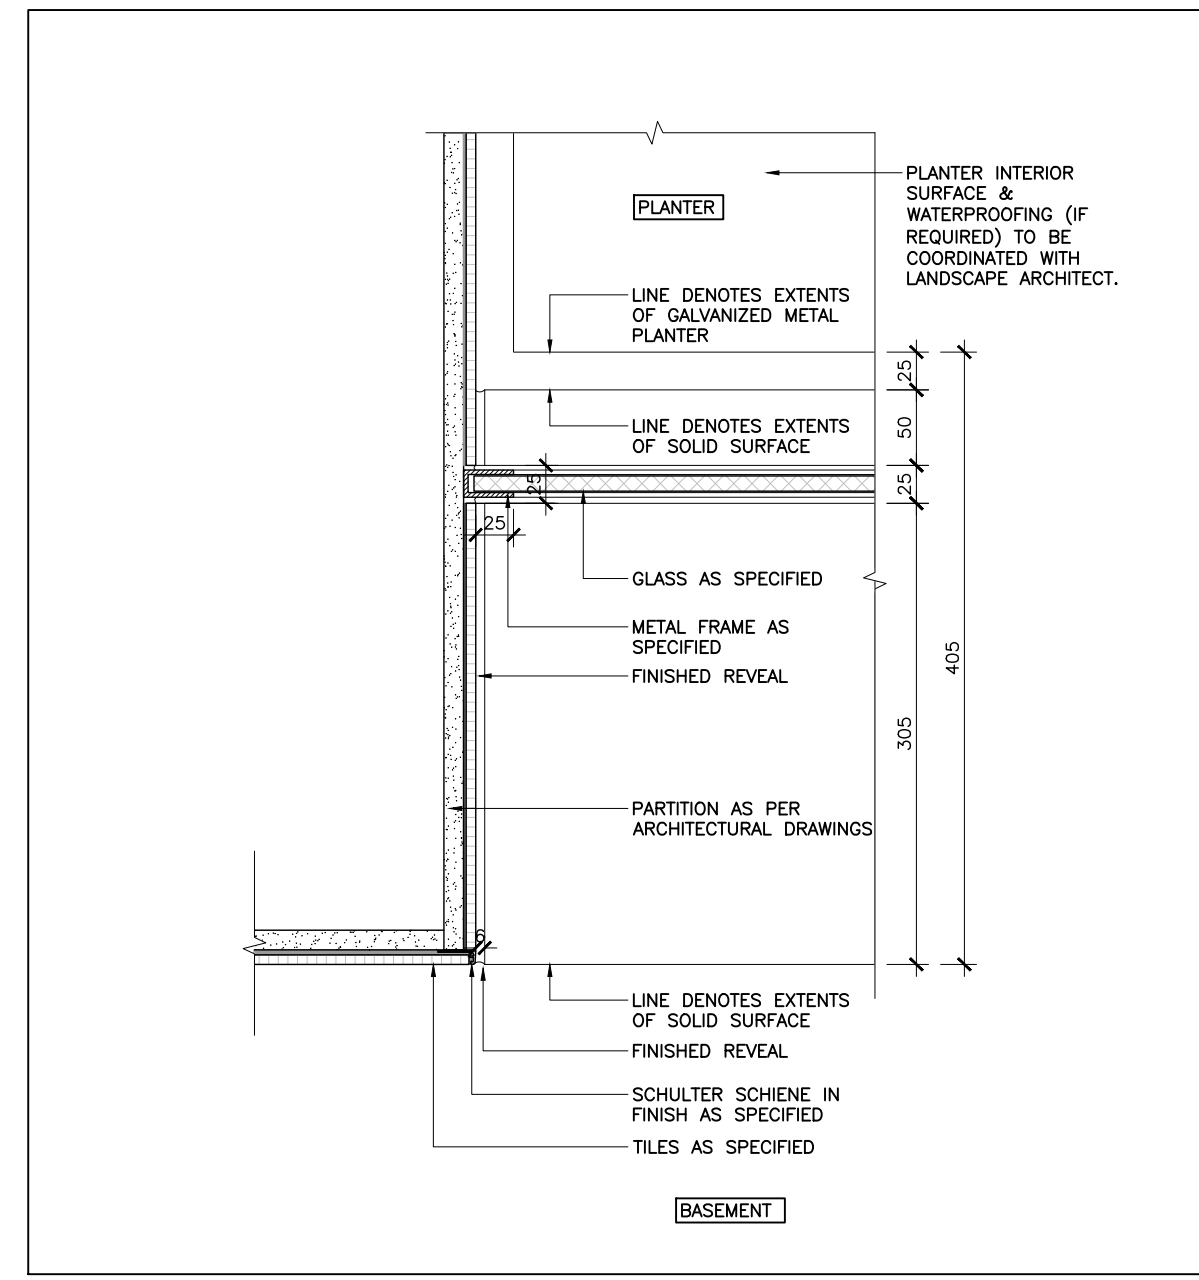


05 PLAN DETAIL BASEMENT - PLANTER DETAIL (GLASS / TILE CORNER)
ID4.1.9 SCALE: 1:5

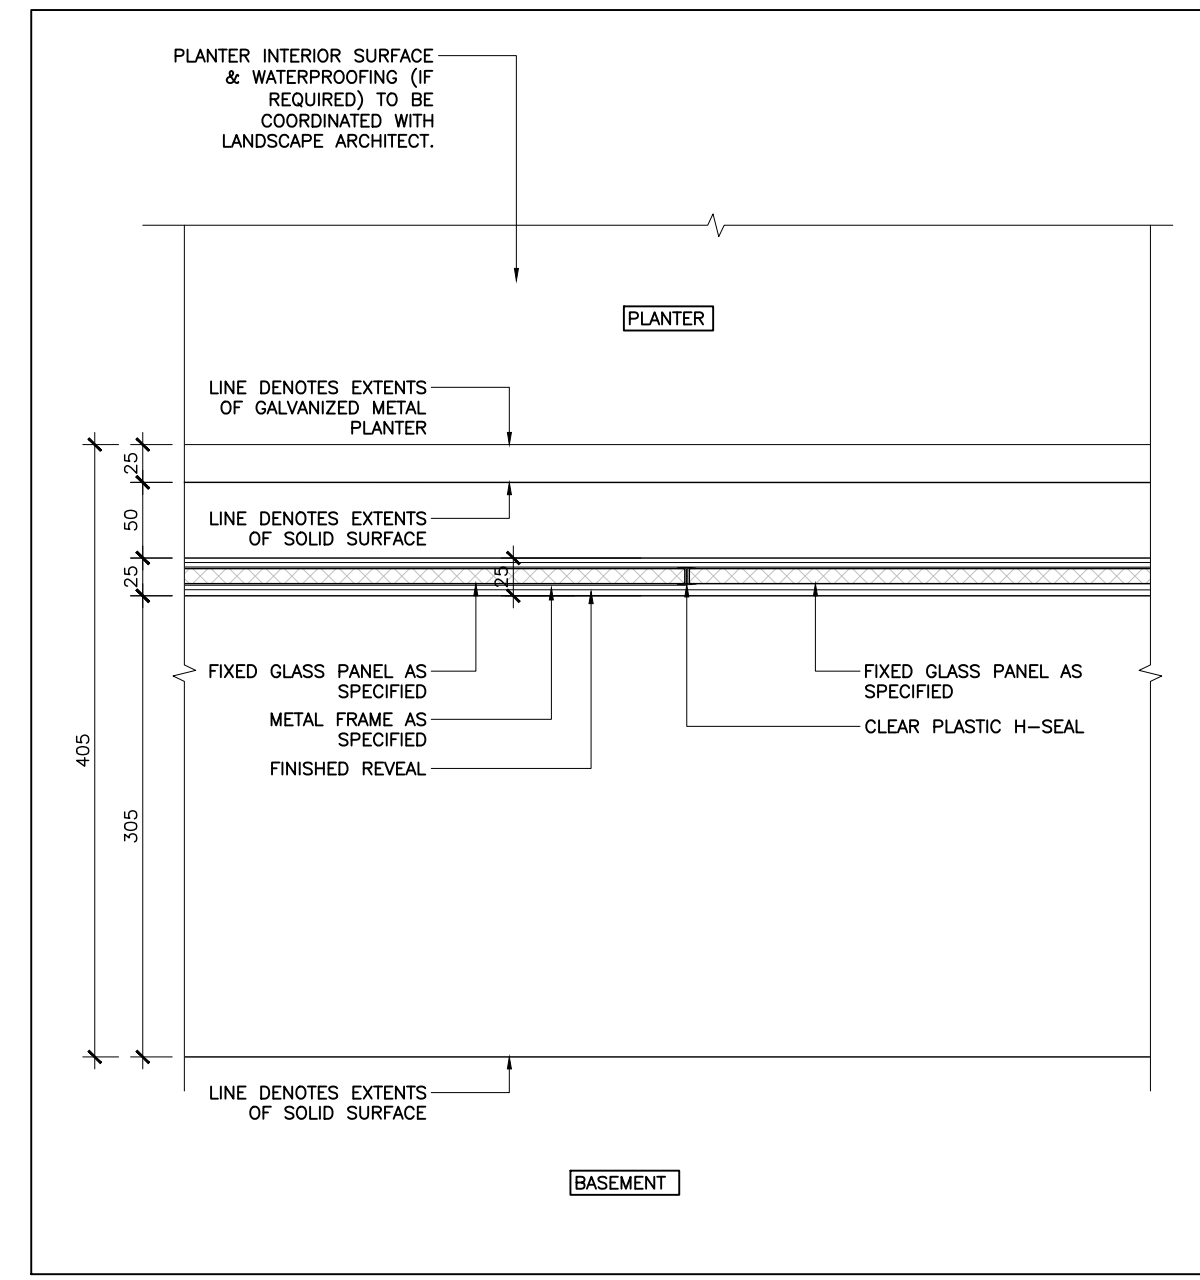


04 PLAN DETAIL BASEMENT - PLANTER DETAIL (@ FIXED G. PANELS)
ID4.1.9 SCALE: 1:5

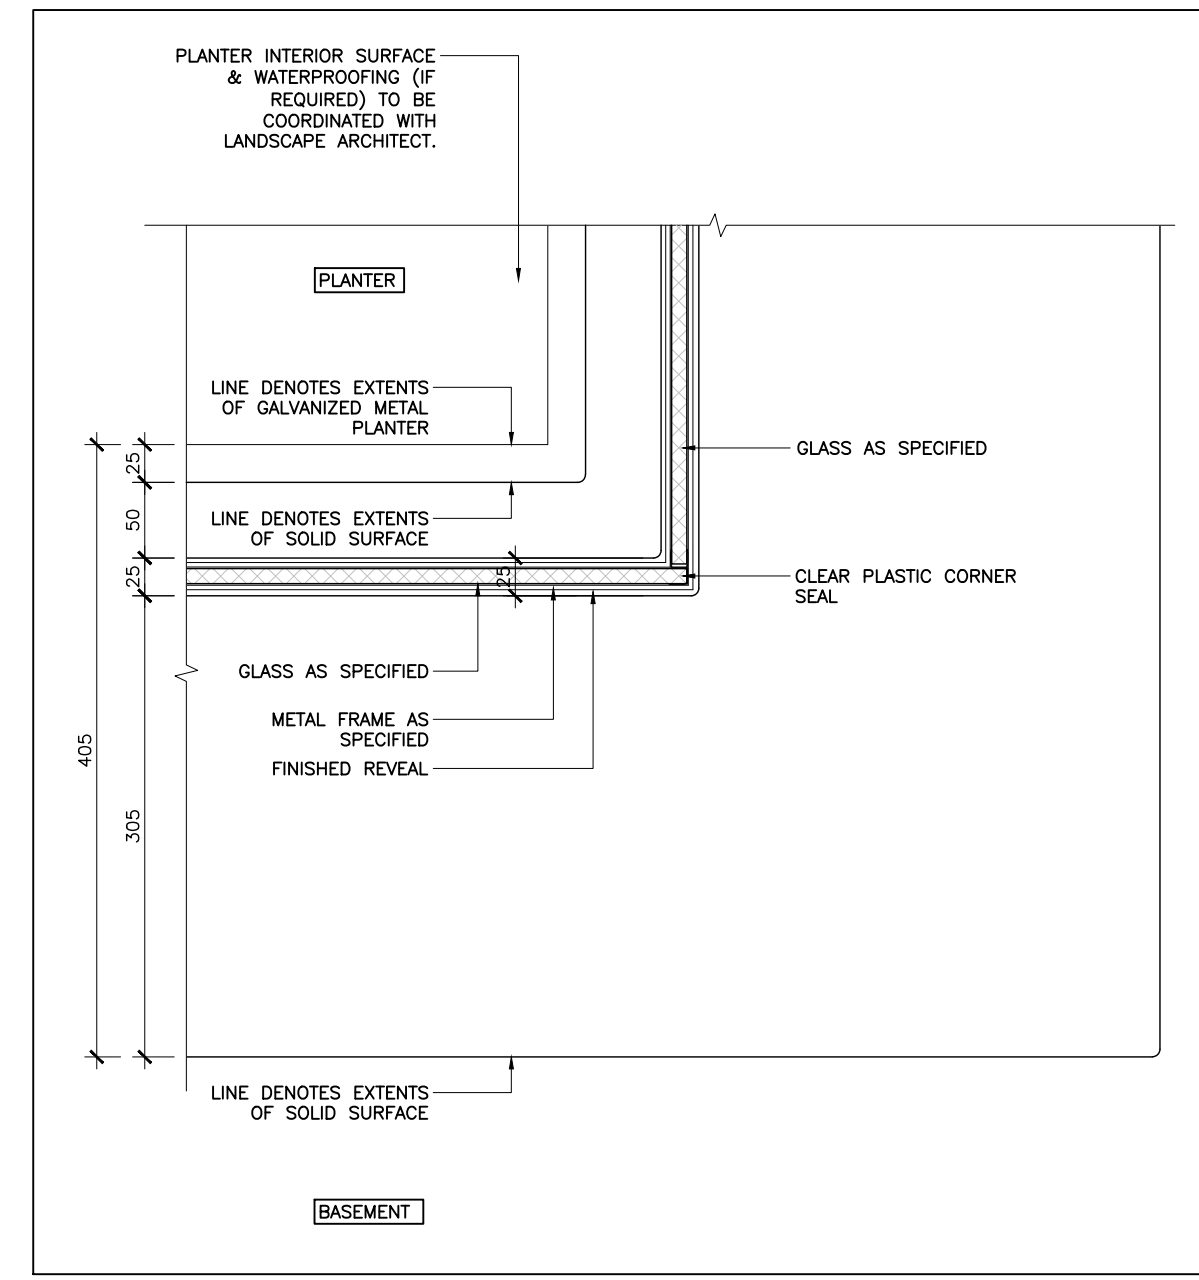

03 PLAN DETAIL BASEMENT - PLANTER DETAIL (CORNER DETAIL)
ID4.1.9 SCALE: 1:5

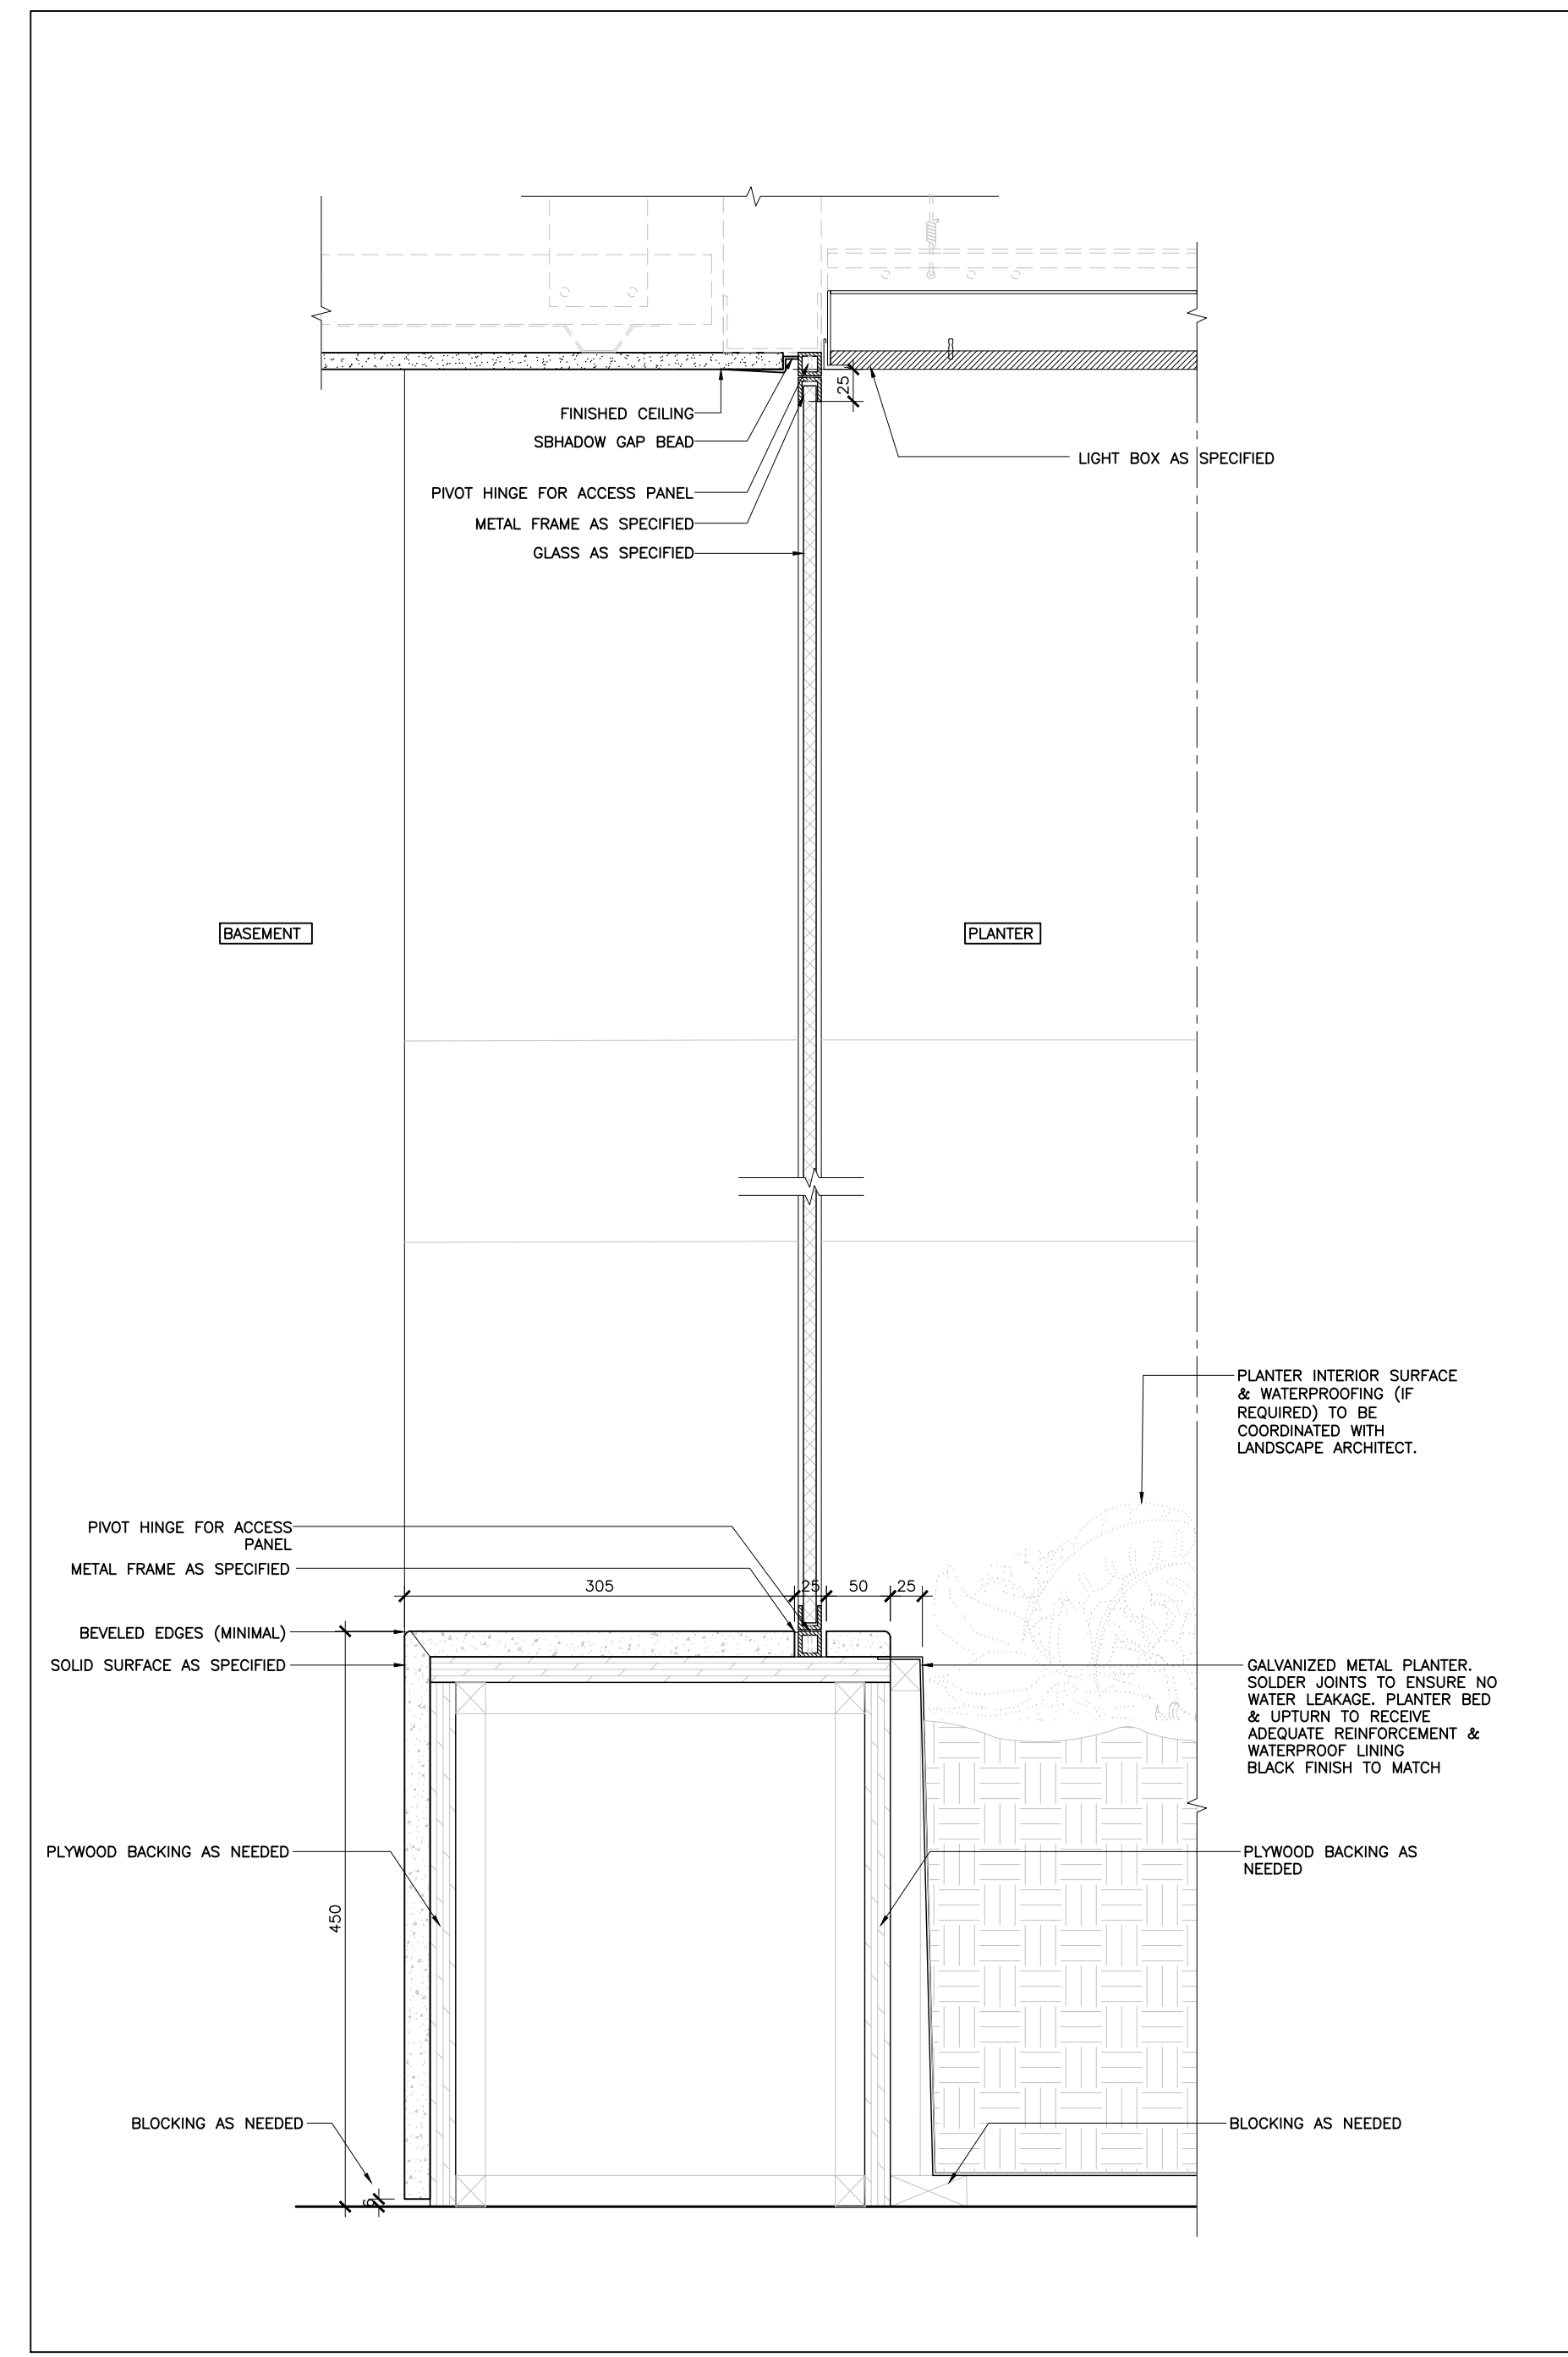

02 PLAN DETAIL BASEMENT - PLANTER DETAIL (@ ACCESS PANEL)
ID4.1.9 SCALE: 1:5

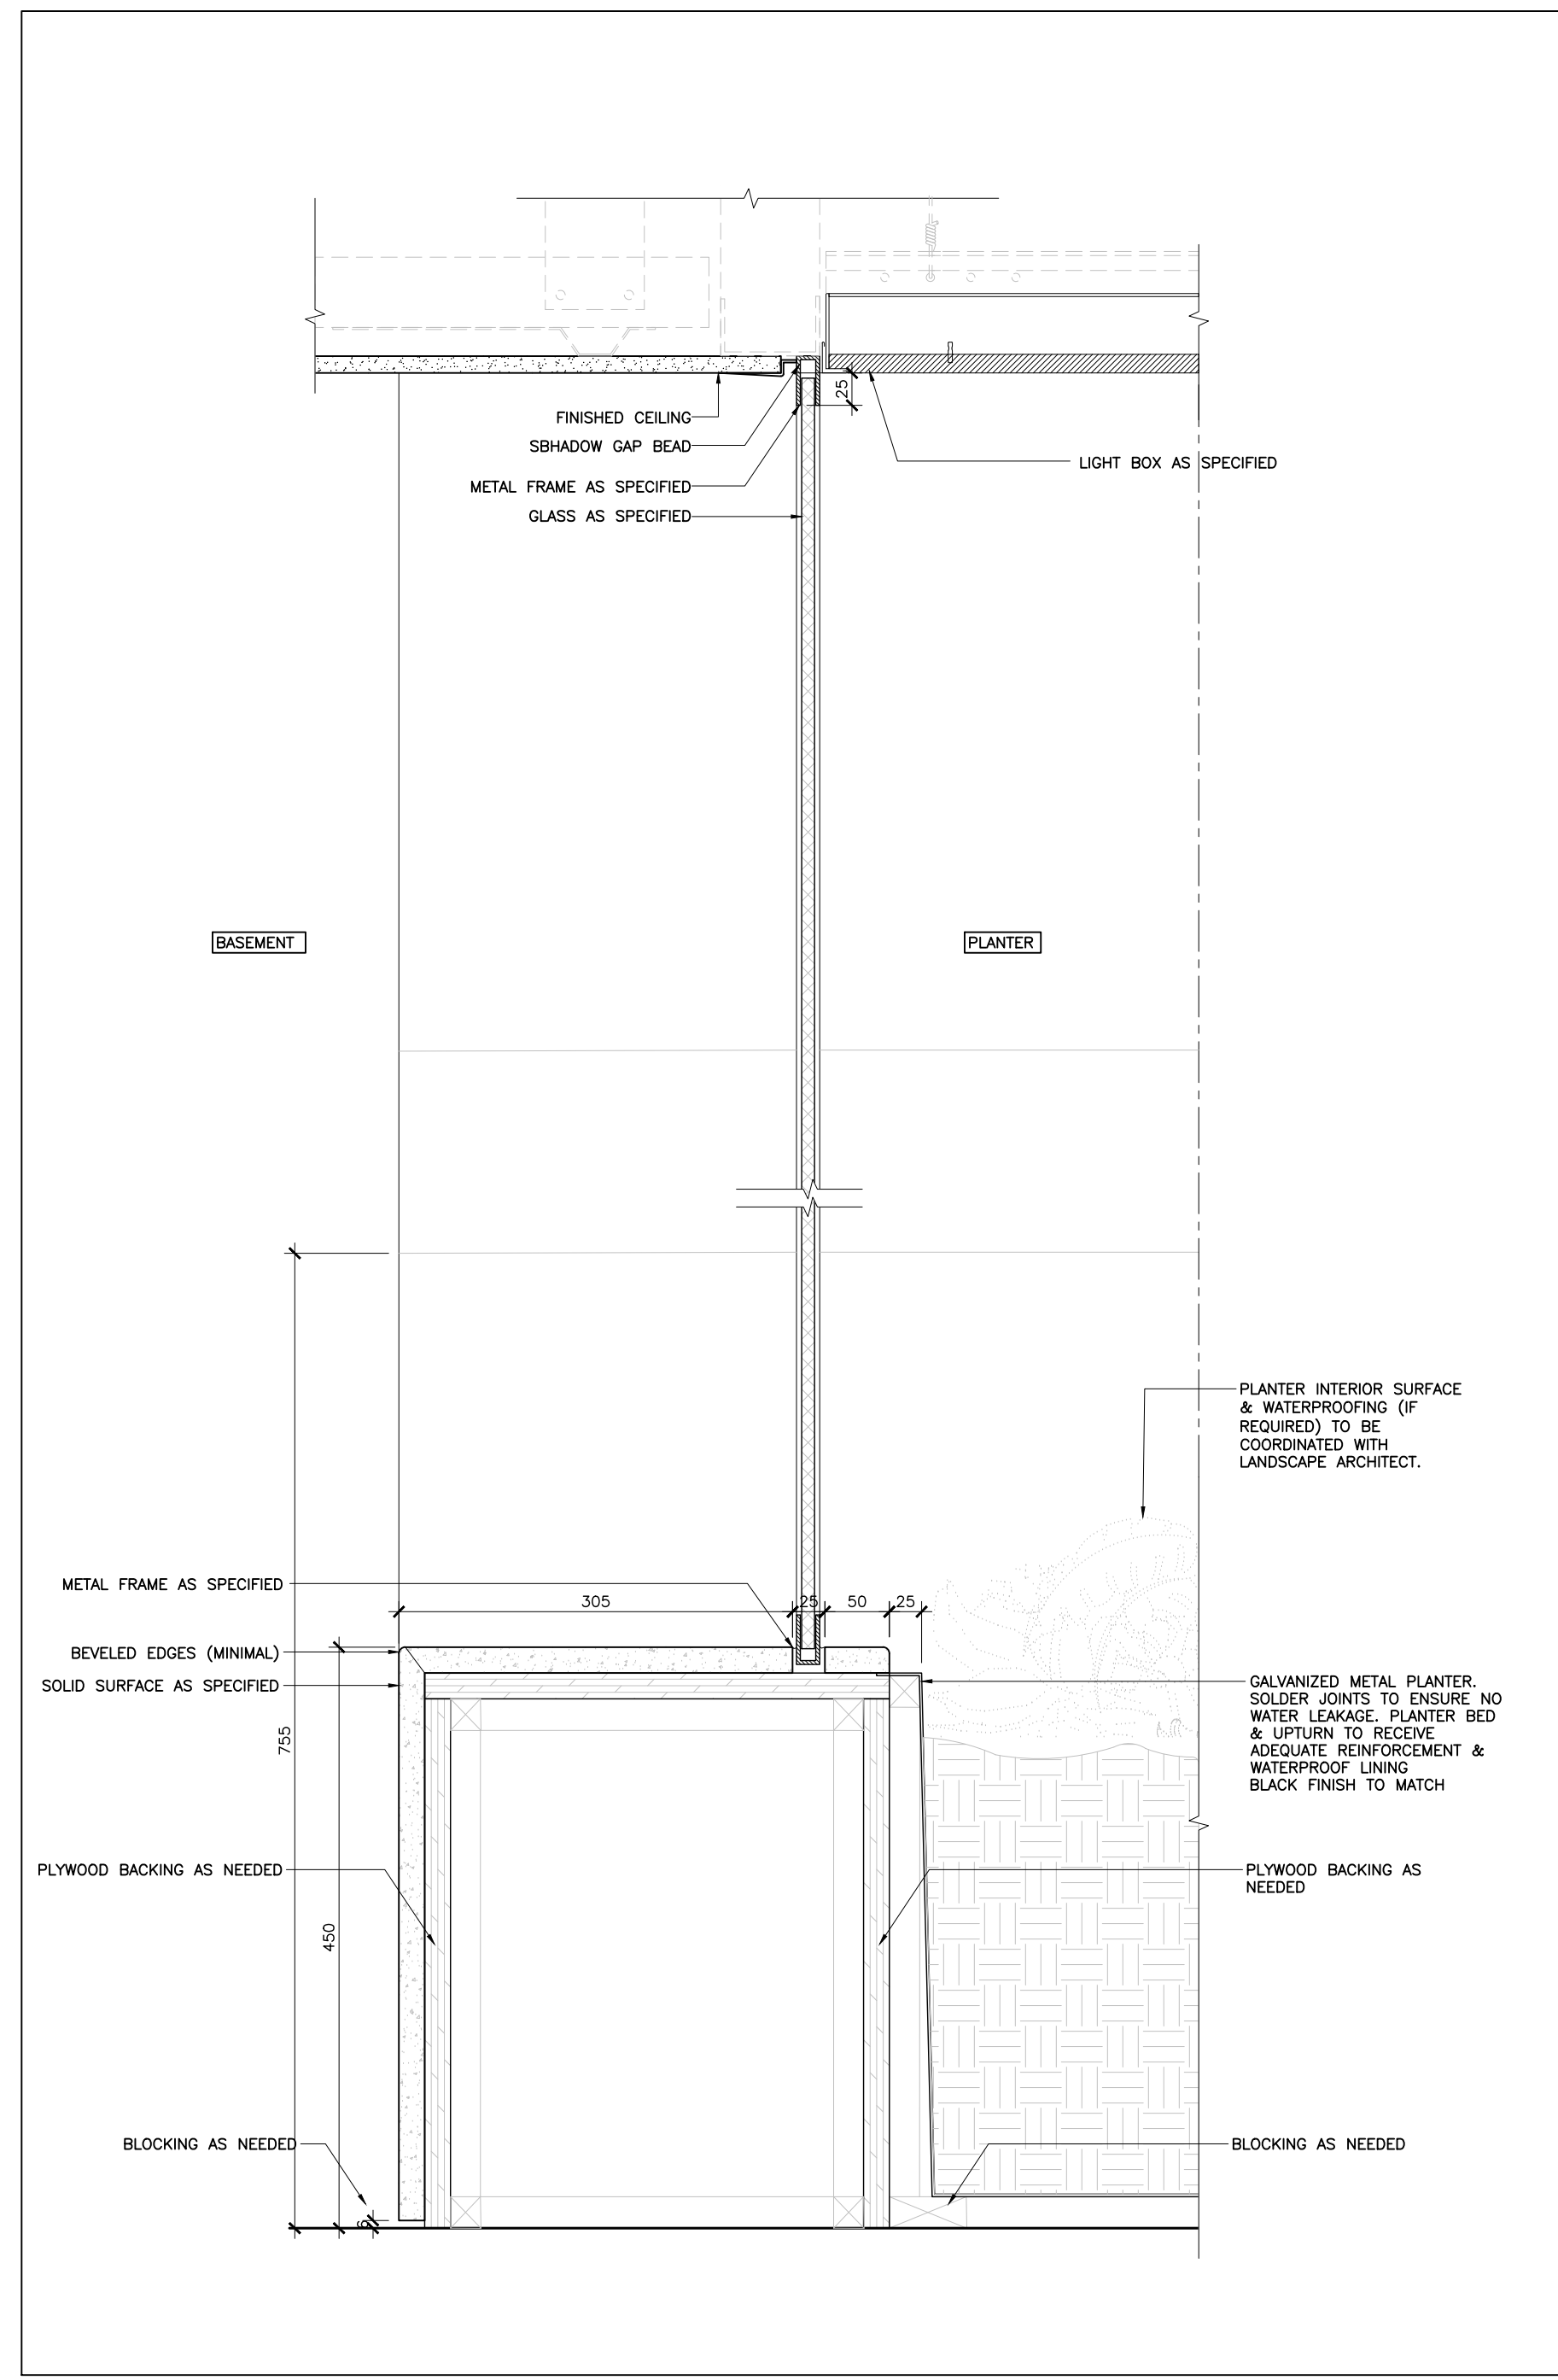

01 SECTION DETAIL BASEMENT - PLANTER DETAIL (@ FIXED GLASS PANEL)
ID4.1.9 SCALE: 1:5

02 14 Aug 2023 Issued For 100% Tender
01 12 July 2023 Issued For 75% Tender
No. Date Issued
Issue:

Project:

AL-RAHMAH MOSQUE
4721 PALLADIUM WAY,
BURLINGTON, ONTARIO


Drawing Title:
ARCH. DETAILS

©Figures
Do not scale the drawings.
The Contractor and all Subcontractors shall verify all job site dimensions, all drawings, details & specifications. The contractor shall report any discrepancies, in writing, to Figures prior to commencing with any work.
All necessary samples, shop drawings of materials or otherwise, shall be submitted to Figures for approval, prior to proceeding with any work.


Plot Date:
14 August 2023
Drawn by: MS & JH
Checked by: MH & FD
Project No.: 2022158
Scale: AS NOTED

FIGUR3
200 - 200 University Avenue
Toronto Ontario Canada M5H 3C8
T-416-363-6993 figures.com


Fig No.:
ID4.1.9

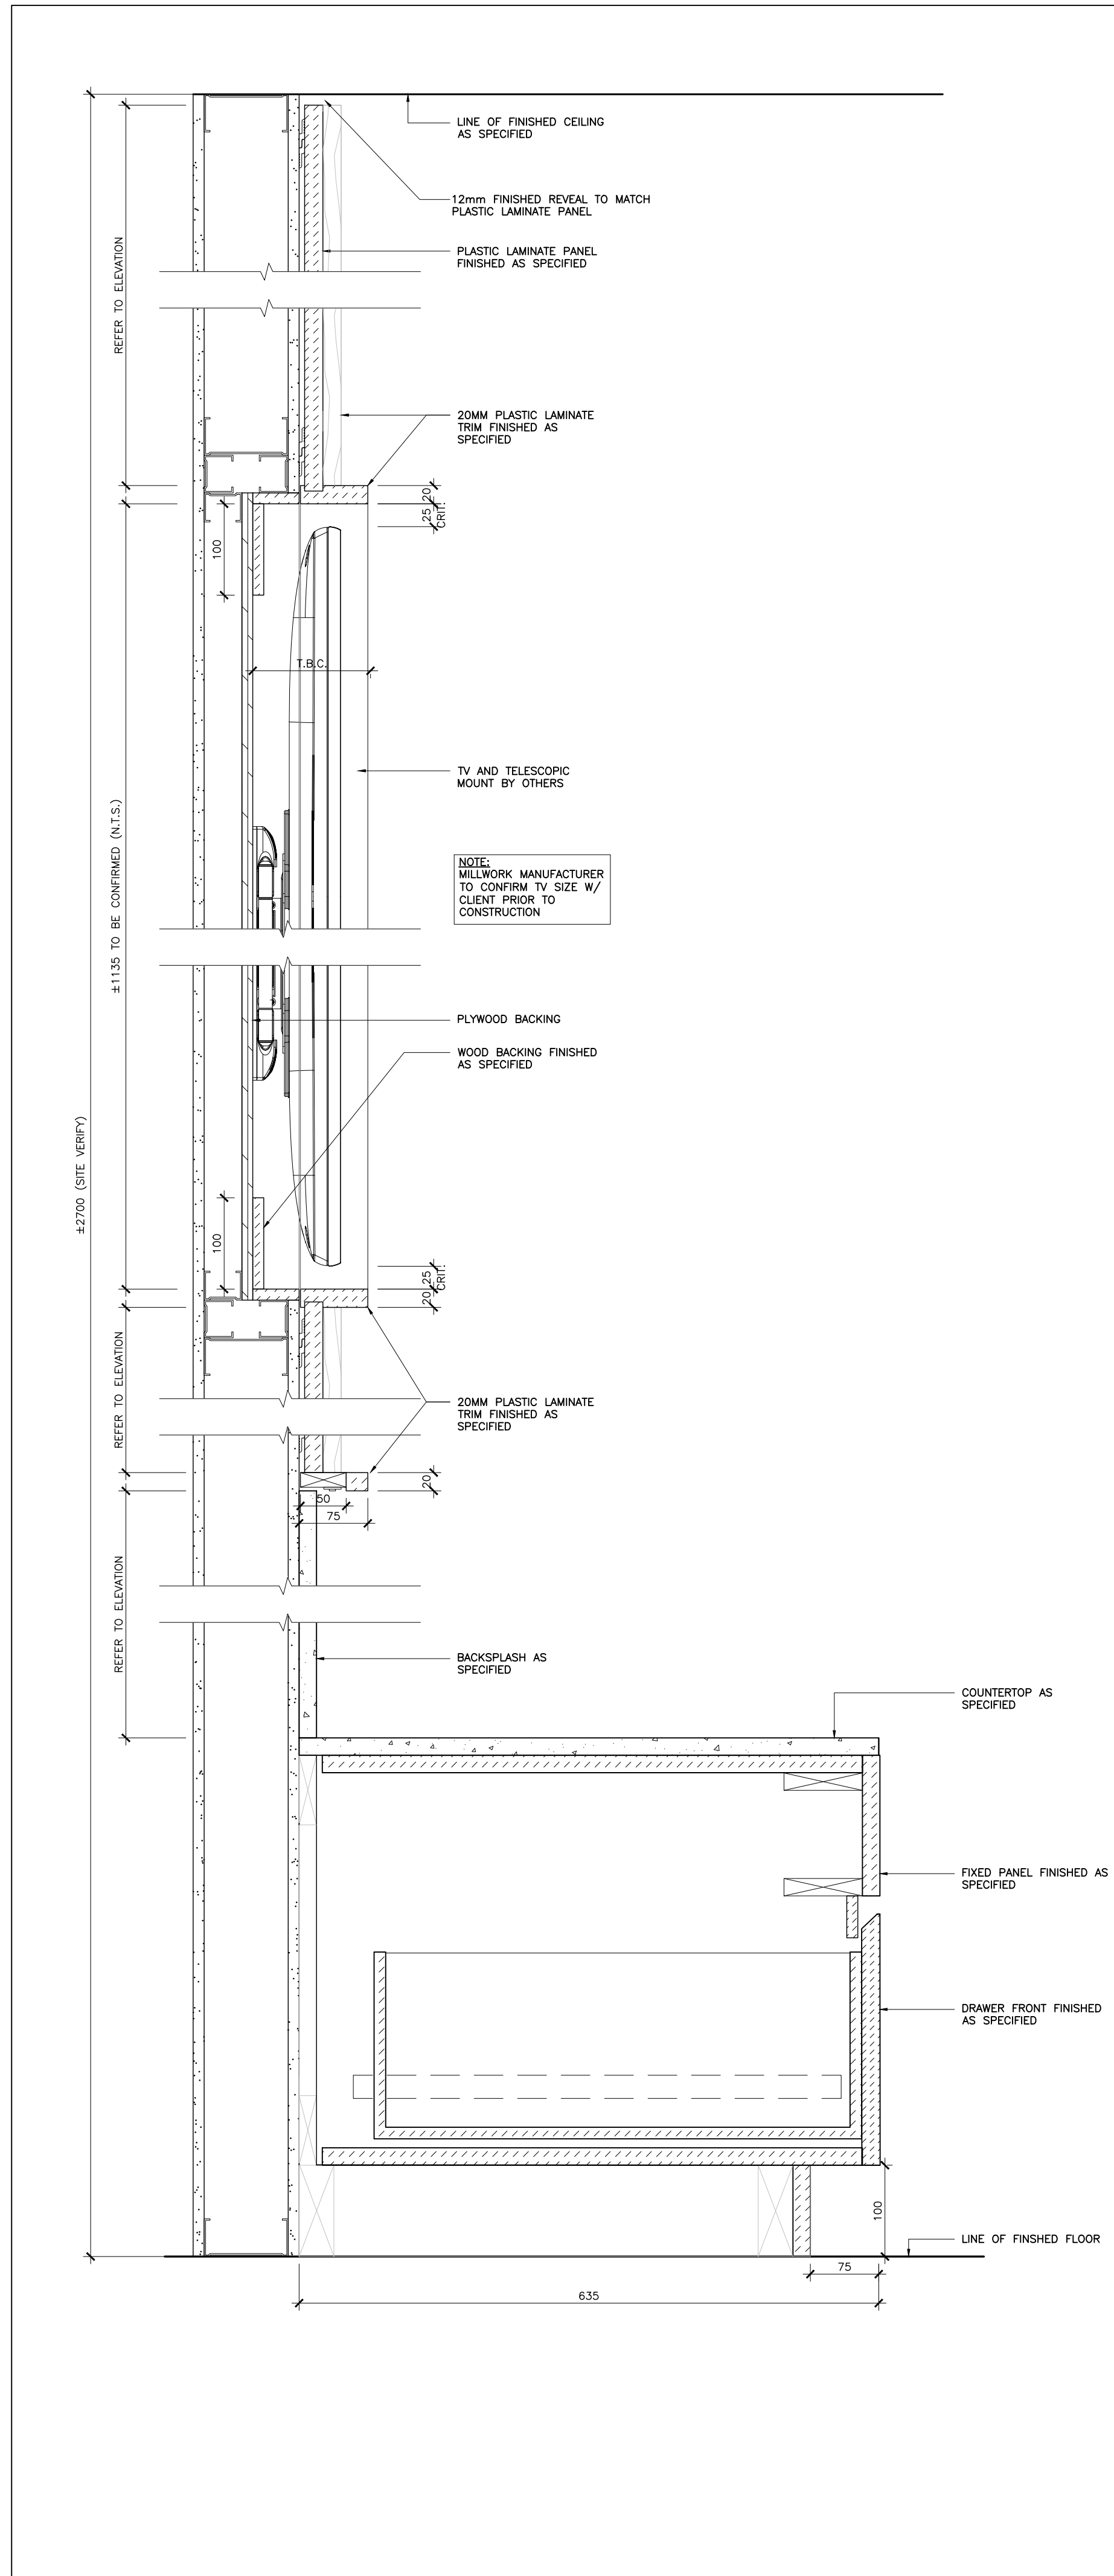


06 VERTICAL SECTION BASEMENT - MEETING ROOM
ID4.1.10 SCALE: 1:5

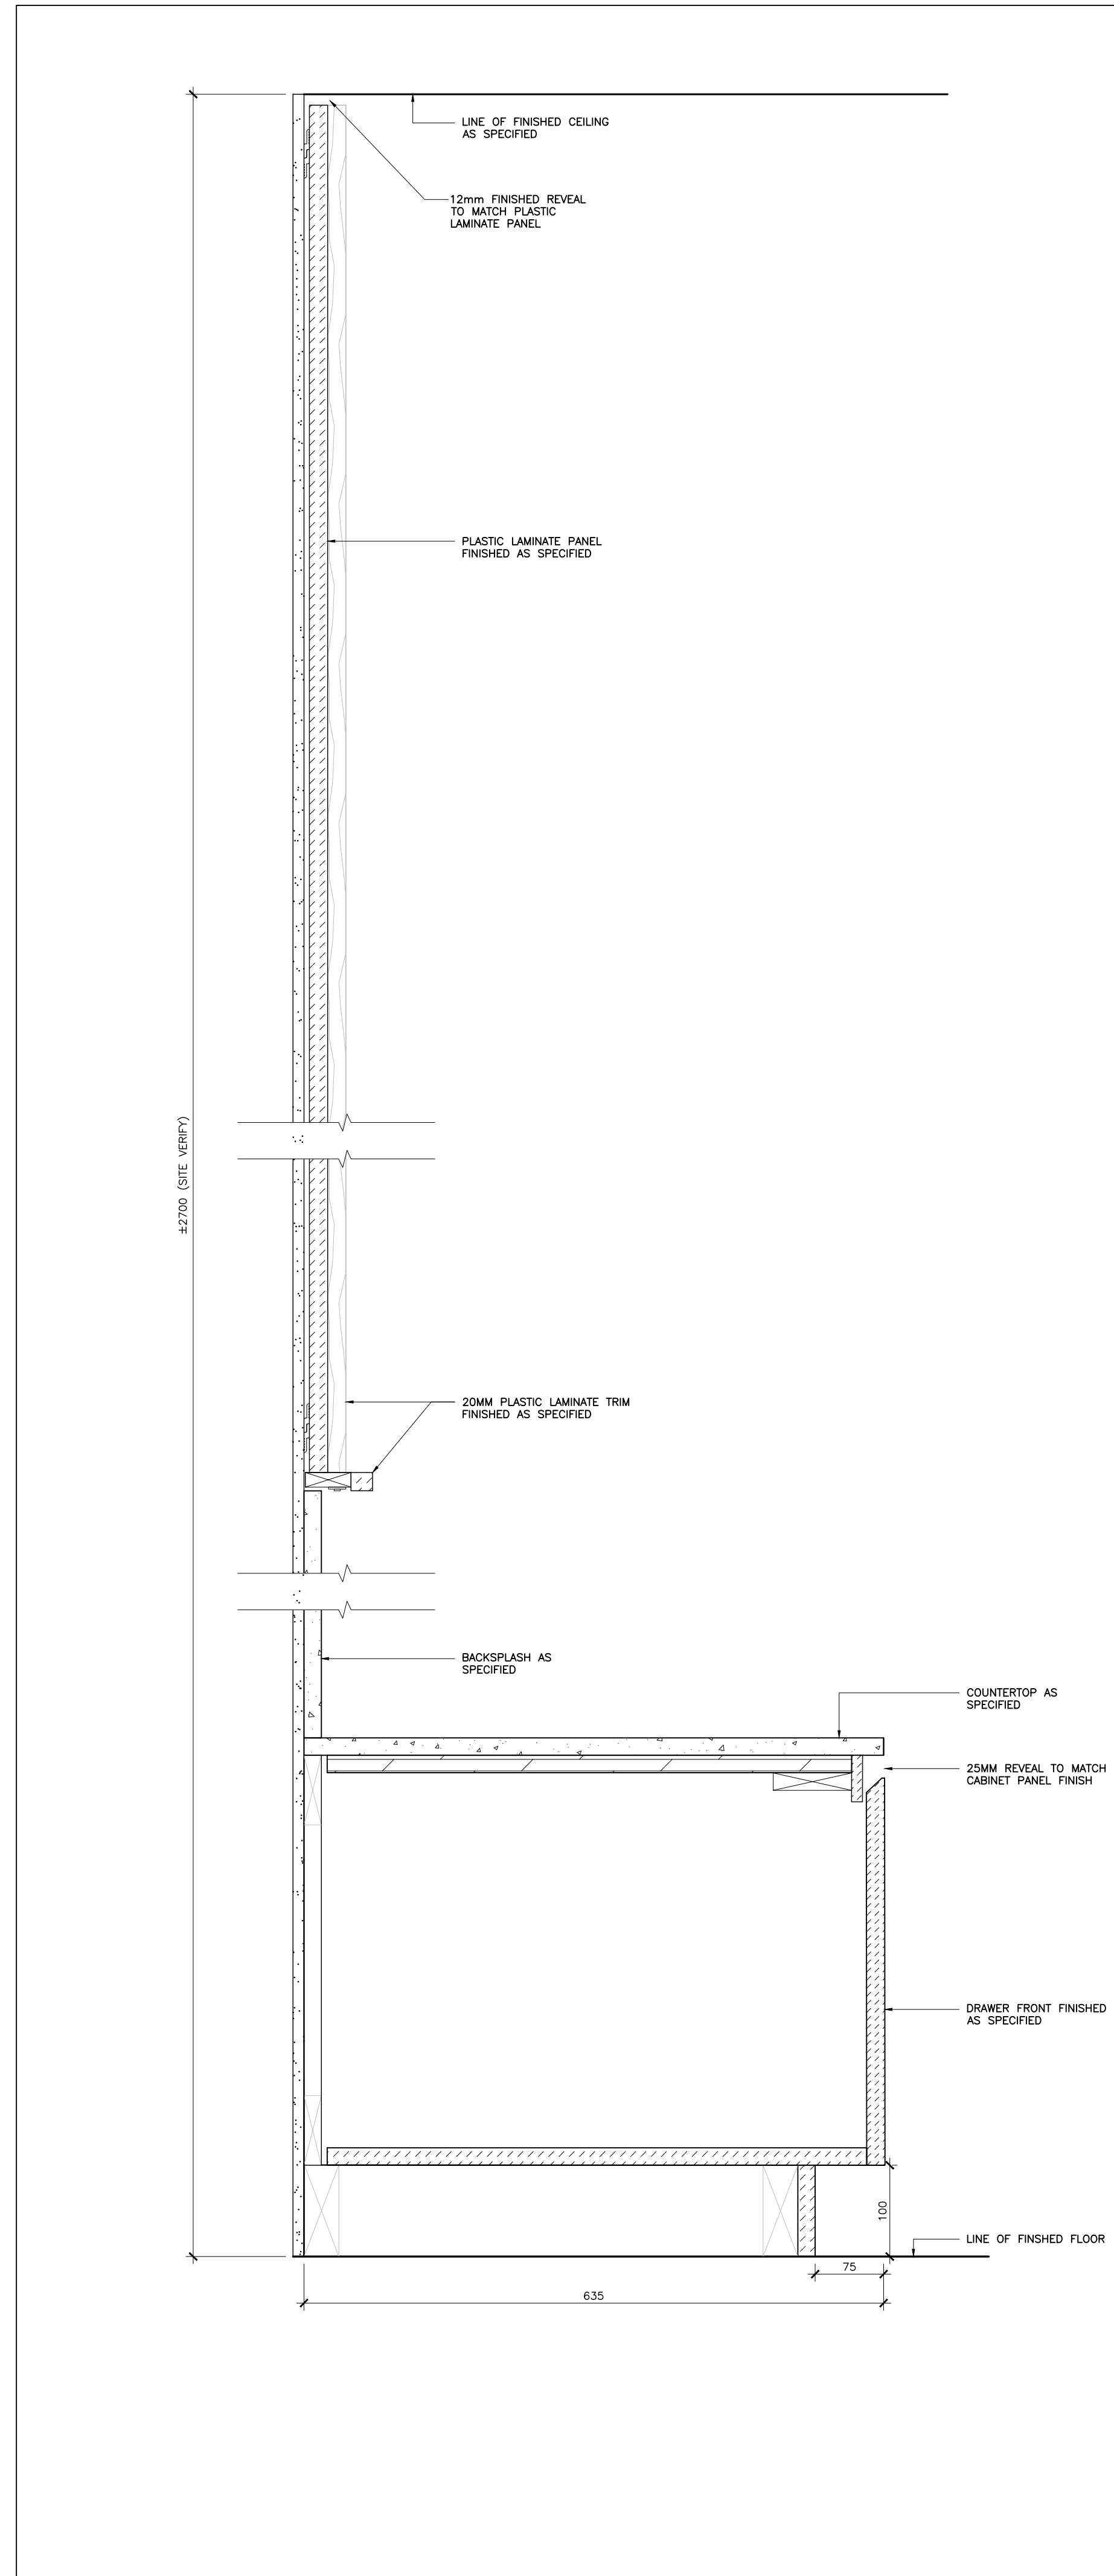


05 VERTICAL SECTION BASEMENT - MEETING ROOM
ID4.1.10 SCALE: 1:5

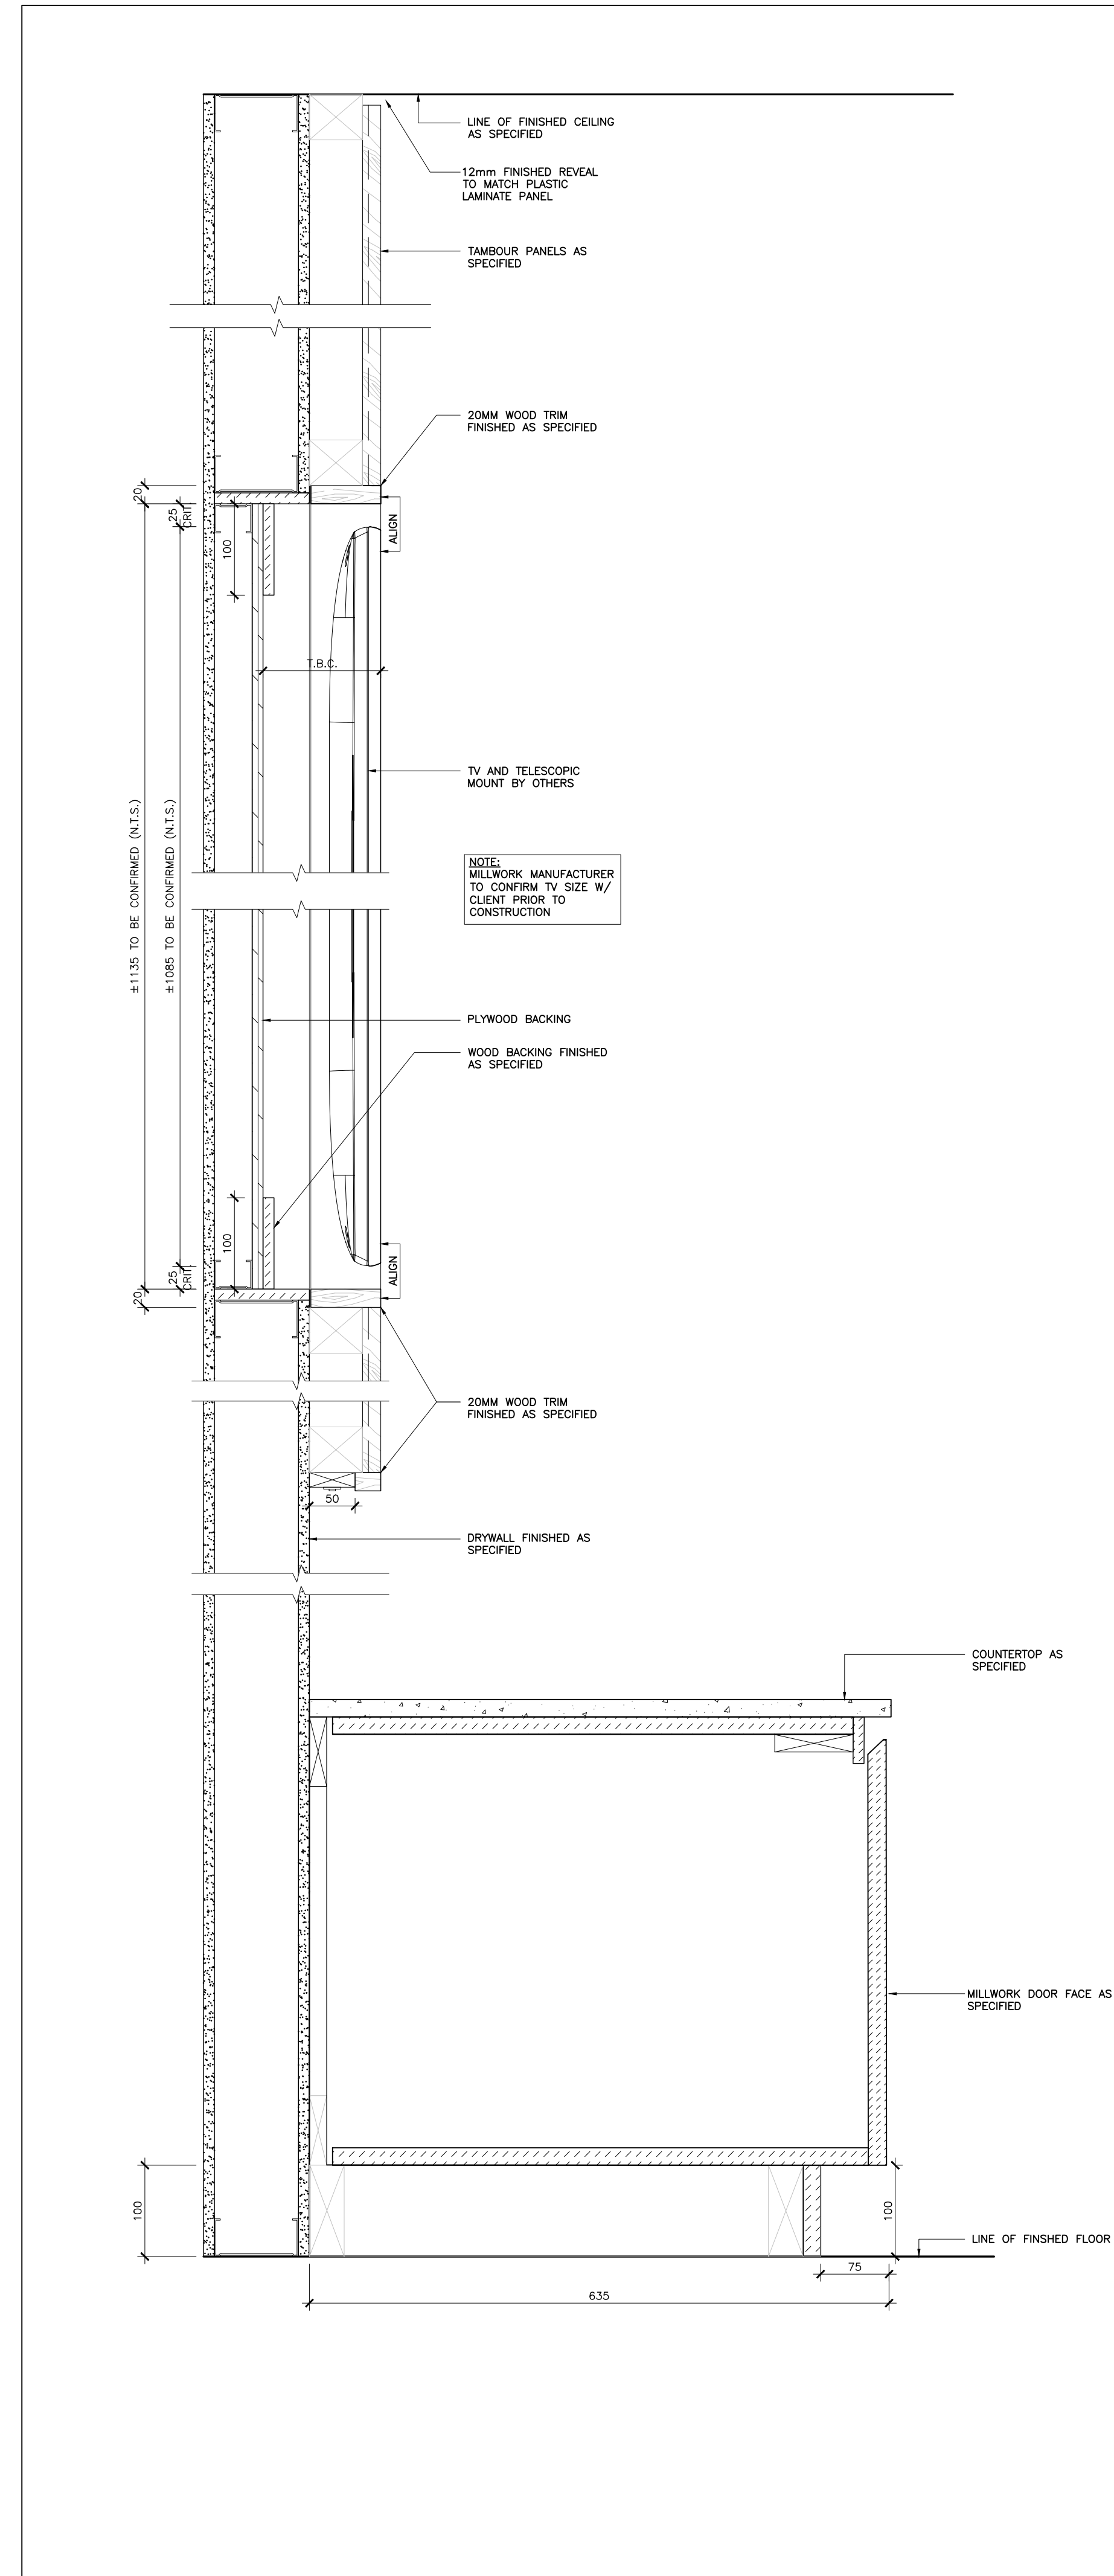


04 VERTICAL SECTION BASEMENT - HOBBY ROOM
ID4.1.10 SCALE: 1:5

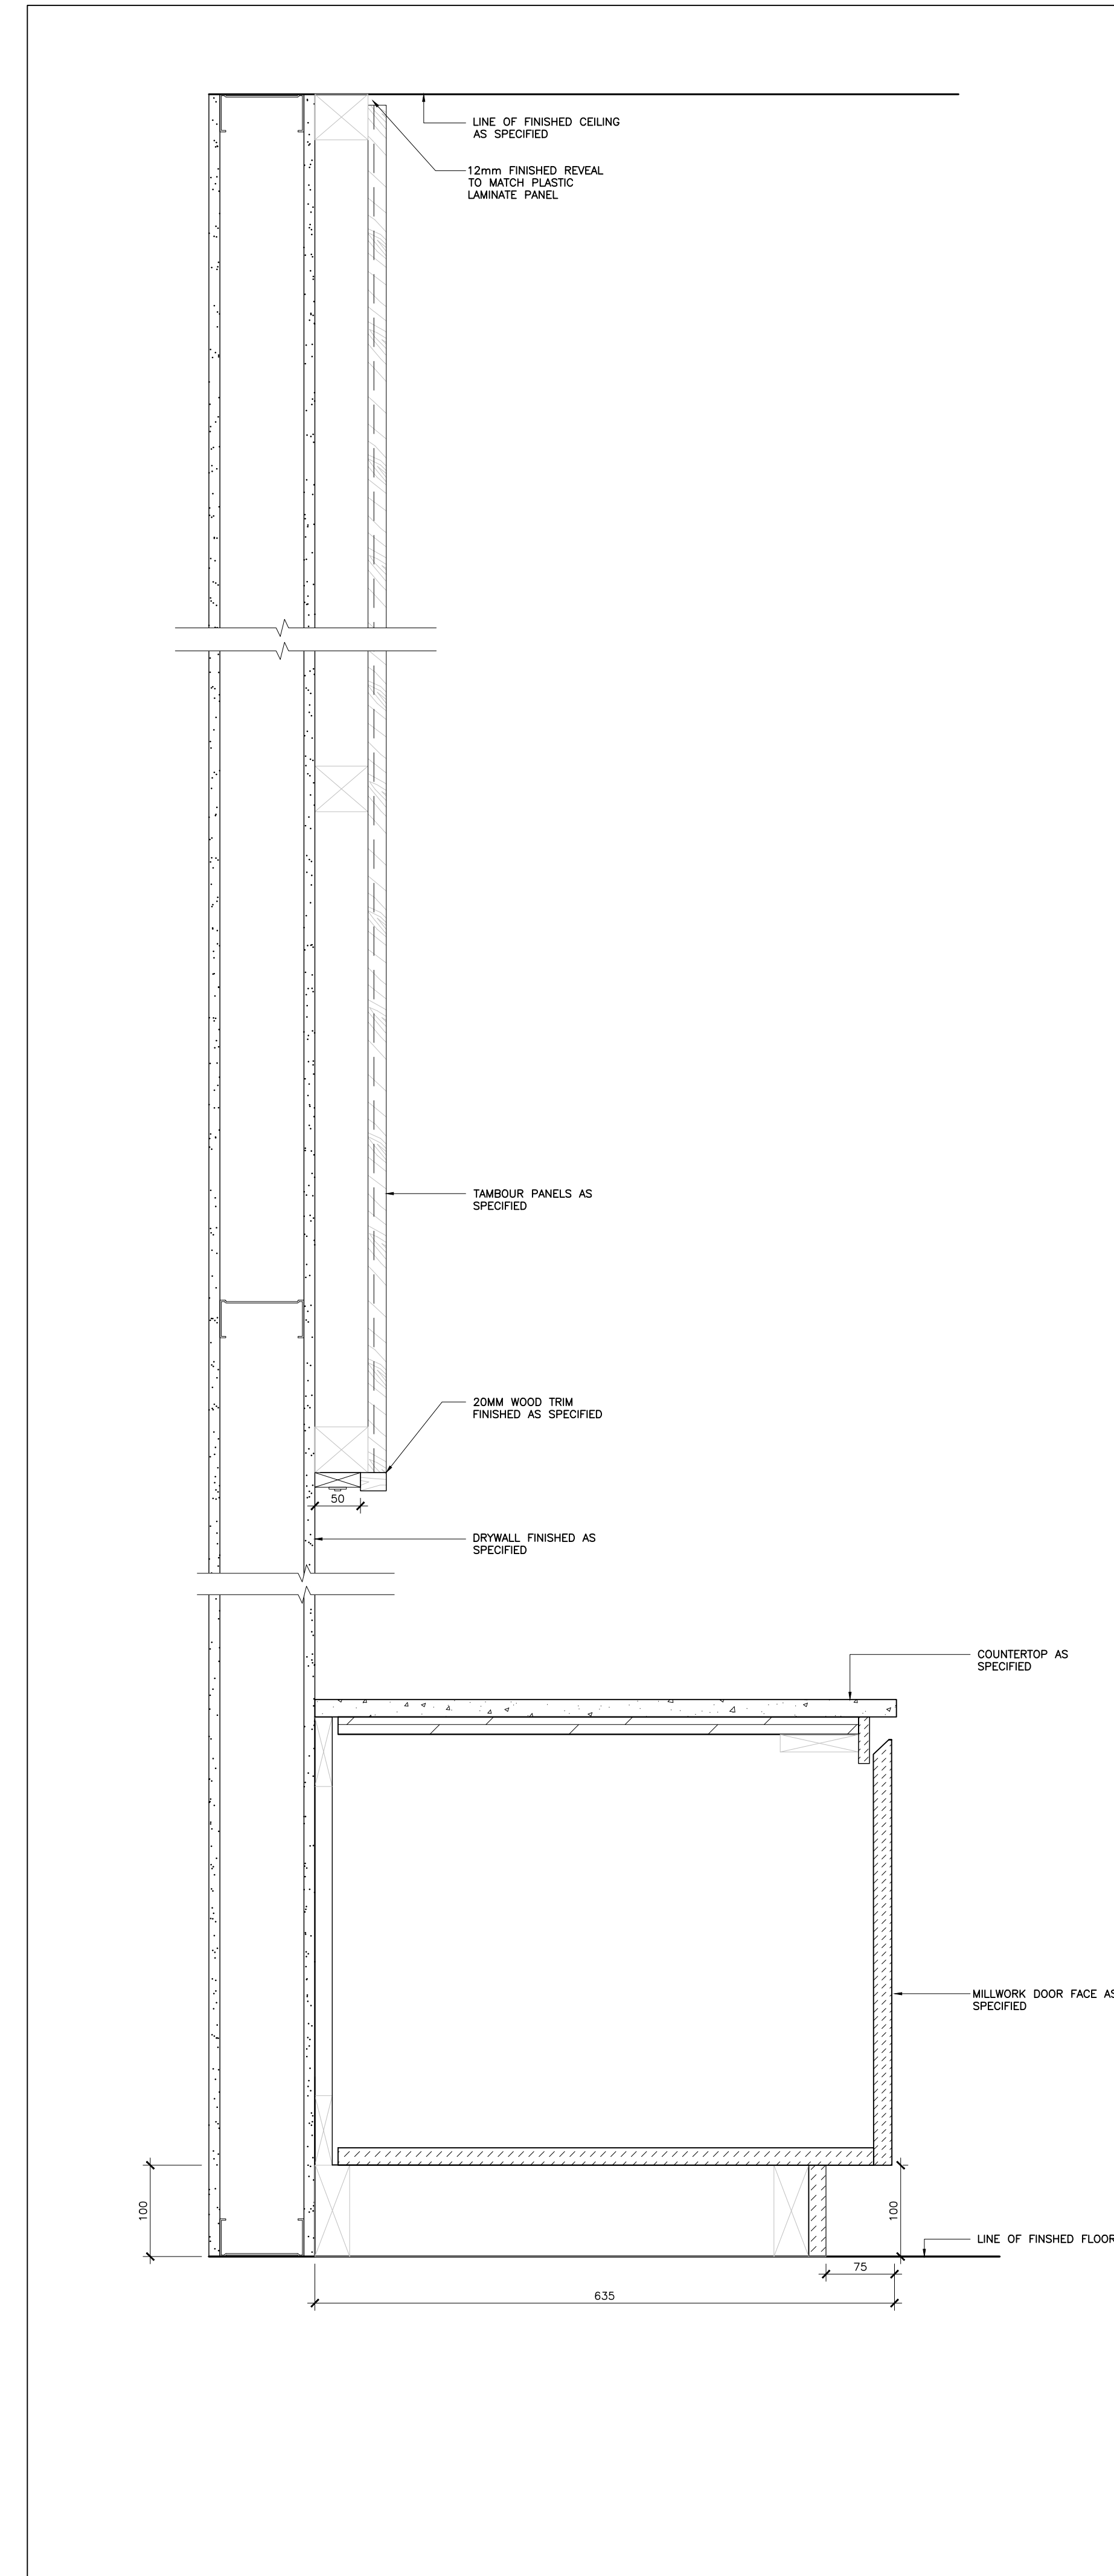

03 VERTICAL SECTION BASEMENT - HOBBY ROOM
ID4.1.10 SCALE: 1:5

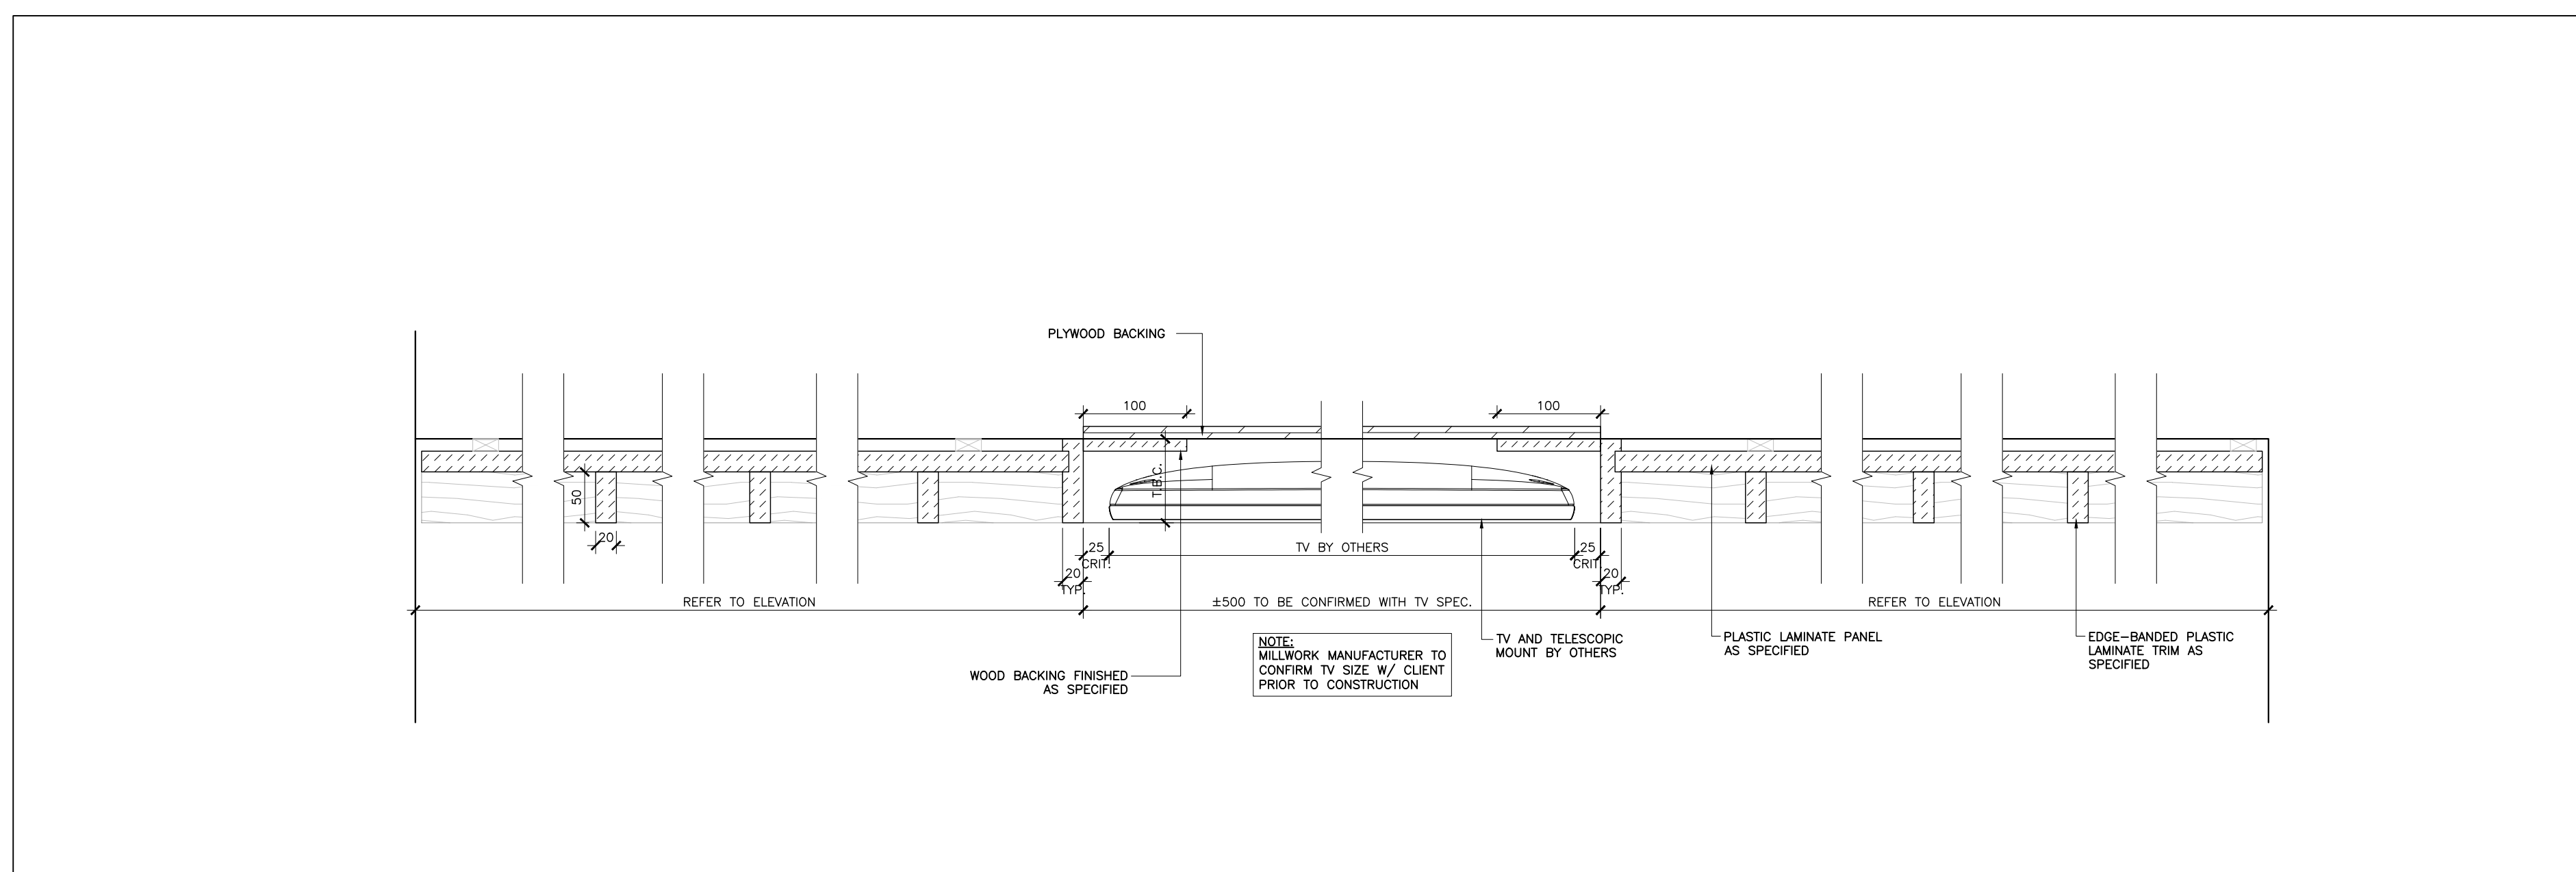

02 HORIZONTAL SECTION BASEMENT - MEETING ROOM
ID4.1.10 SCALE: 1:5

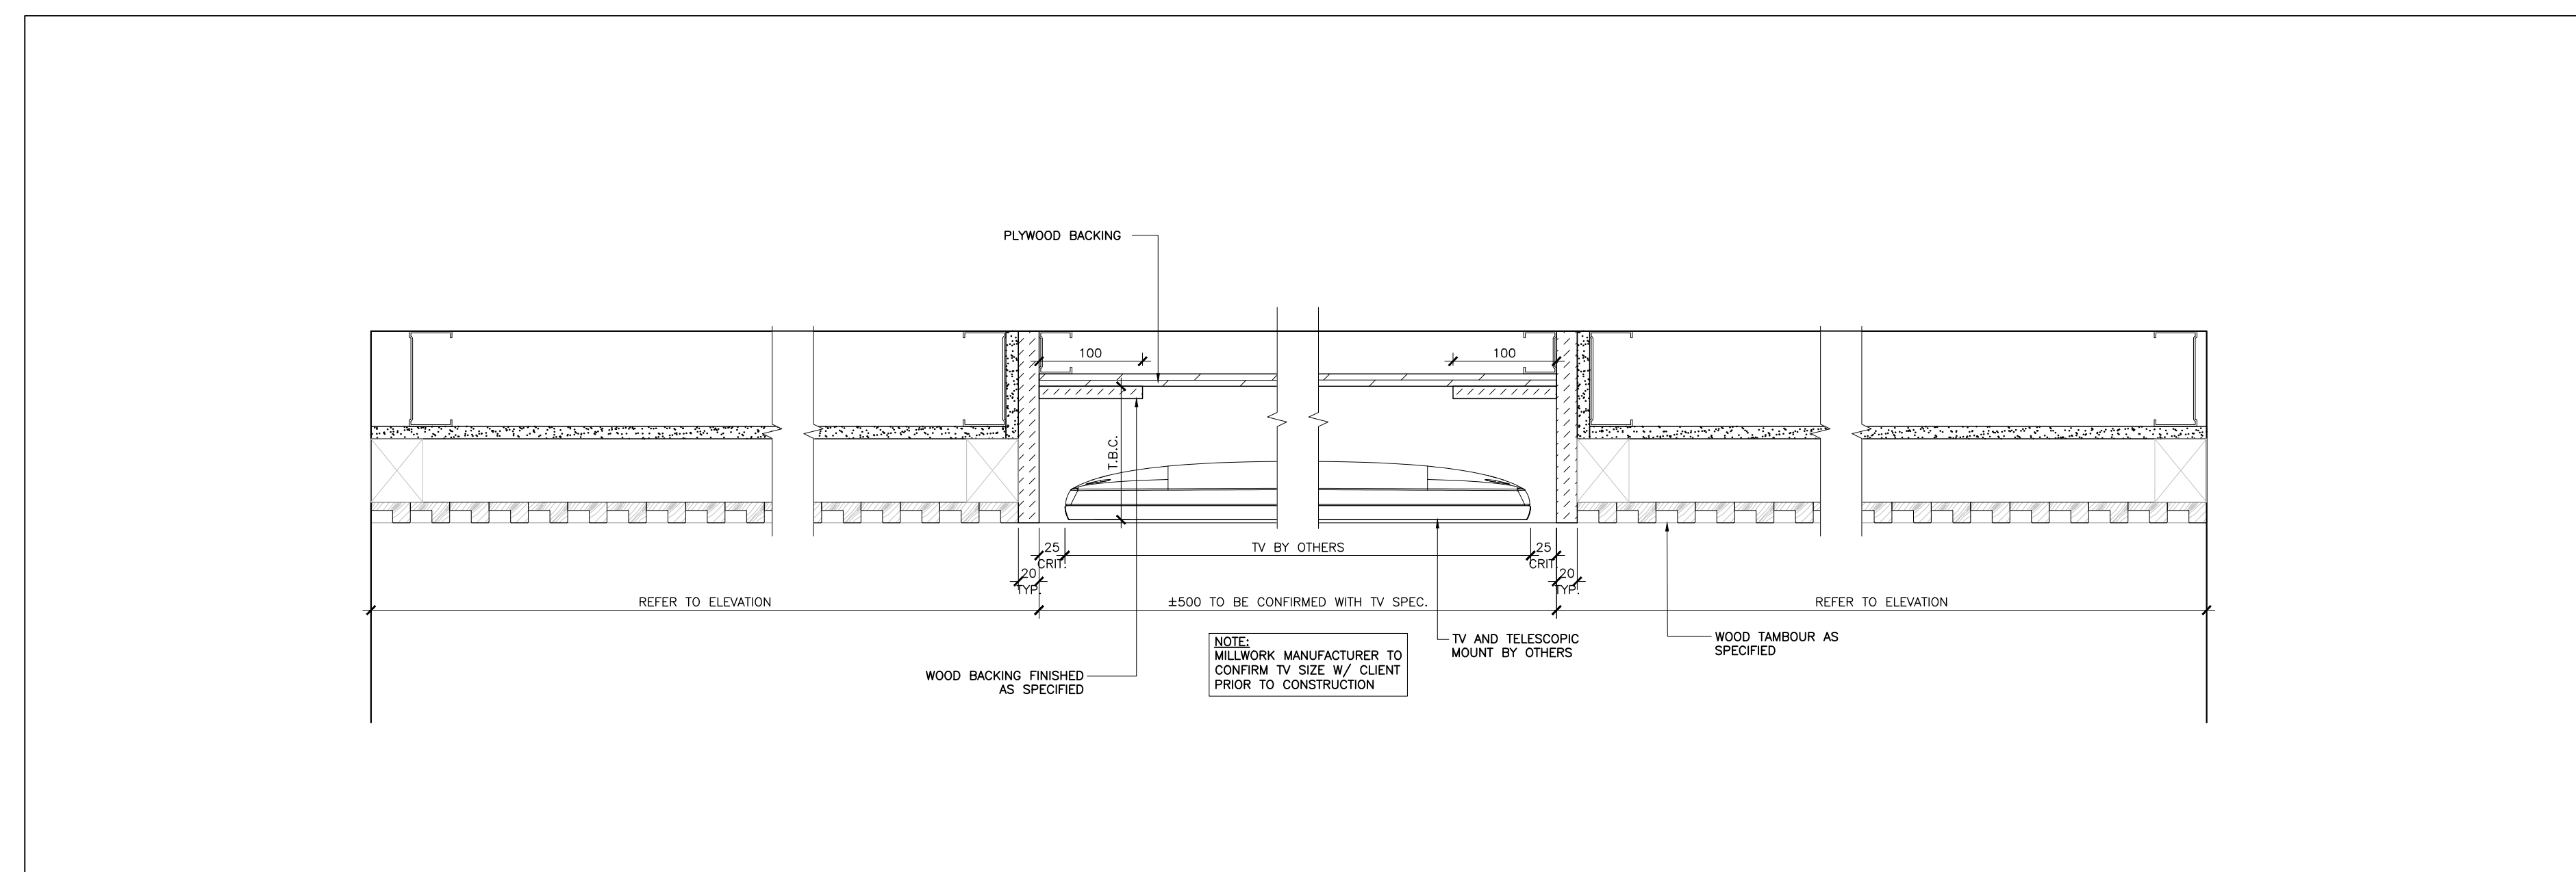

01 HORIZONTAL SECTION BASEMENT - HOBBY ROOM
ID4.1.10 SCALE: 1:5

02 14 Aug 2023 Issued For 100% Tender
01 12 July 2023 Issued For 75% Tender
No. Date Issued
Issue:
Project:

AL-RAHMAH MOSQUE

4721 PALLADIUM WAY,
BURLINGTON, ONTARIO


Drawing Title:
ARCH. DETAILS

©Figures3
Do not scale the drawings.
The Contractor and all Subcontractors shall verify all job site dimensions, all drawings, details & specifications. The contractor shall report any discrepancies, in writing, to Figures3 prior to commencing with any work.
All necessary samples, shop drawings of millwork or otherwise, shall be submitted to Figures3 for approval, prior to proceeding with any work.


Plot Date:
14 August 2023
Drawn by: MS & JH
Checked by: MH & FD
Project No.: 2022158
Scale: AS NOTED

FIGUR3
200 - 200 University Avenue
Toronto Ontario Canada M5H 3C6
T-416-363-6993 figures3.com


Dwg No.:
ID4.1.10

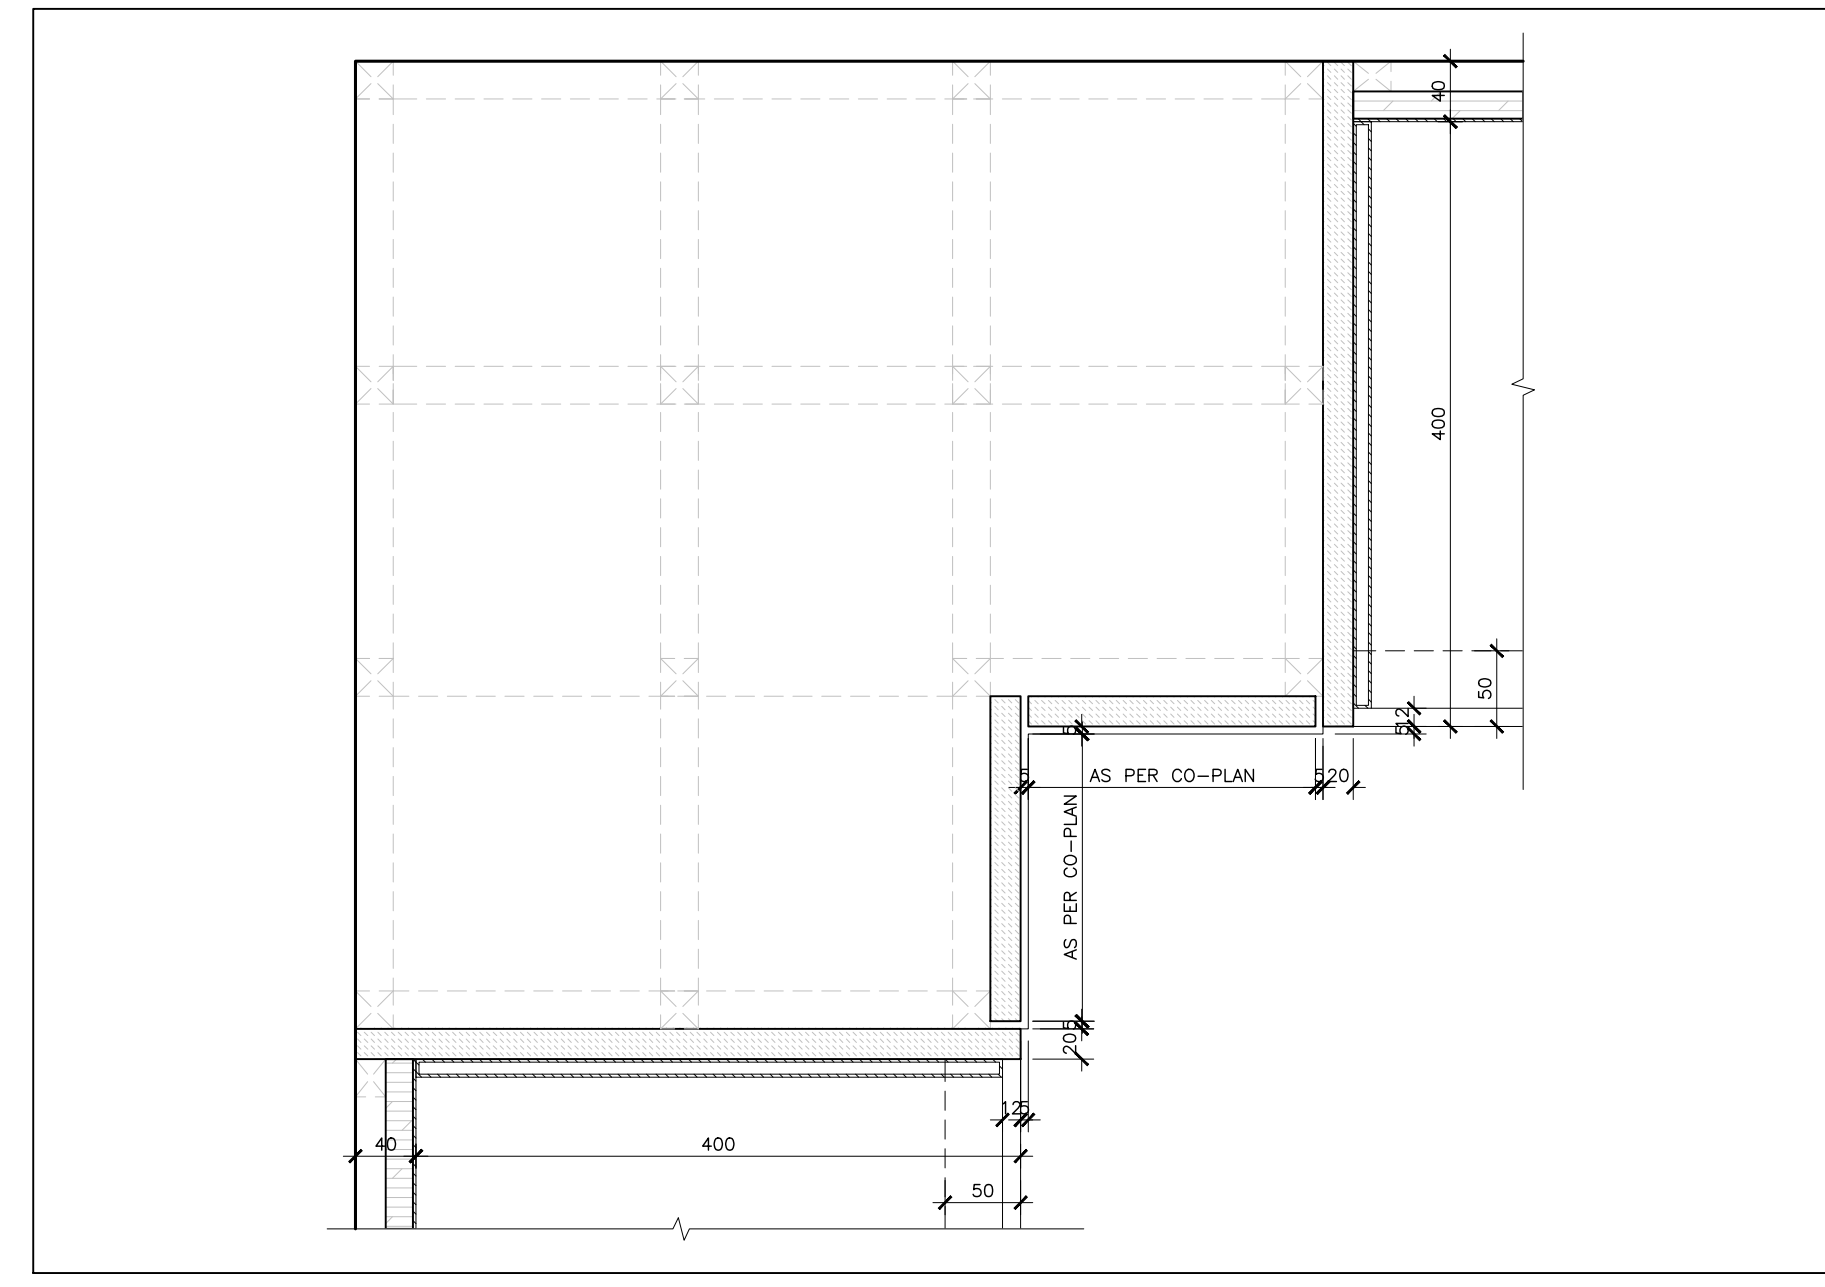


08 PLAN BASEMENT - LIBRARY - CORNER DETAIL
ID4.1.17 SCALE: 1:5

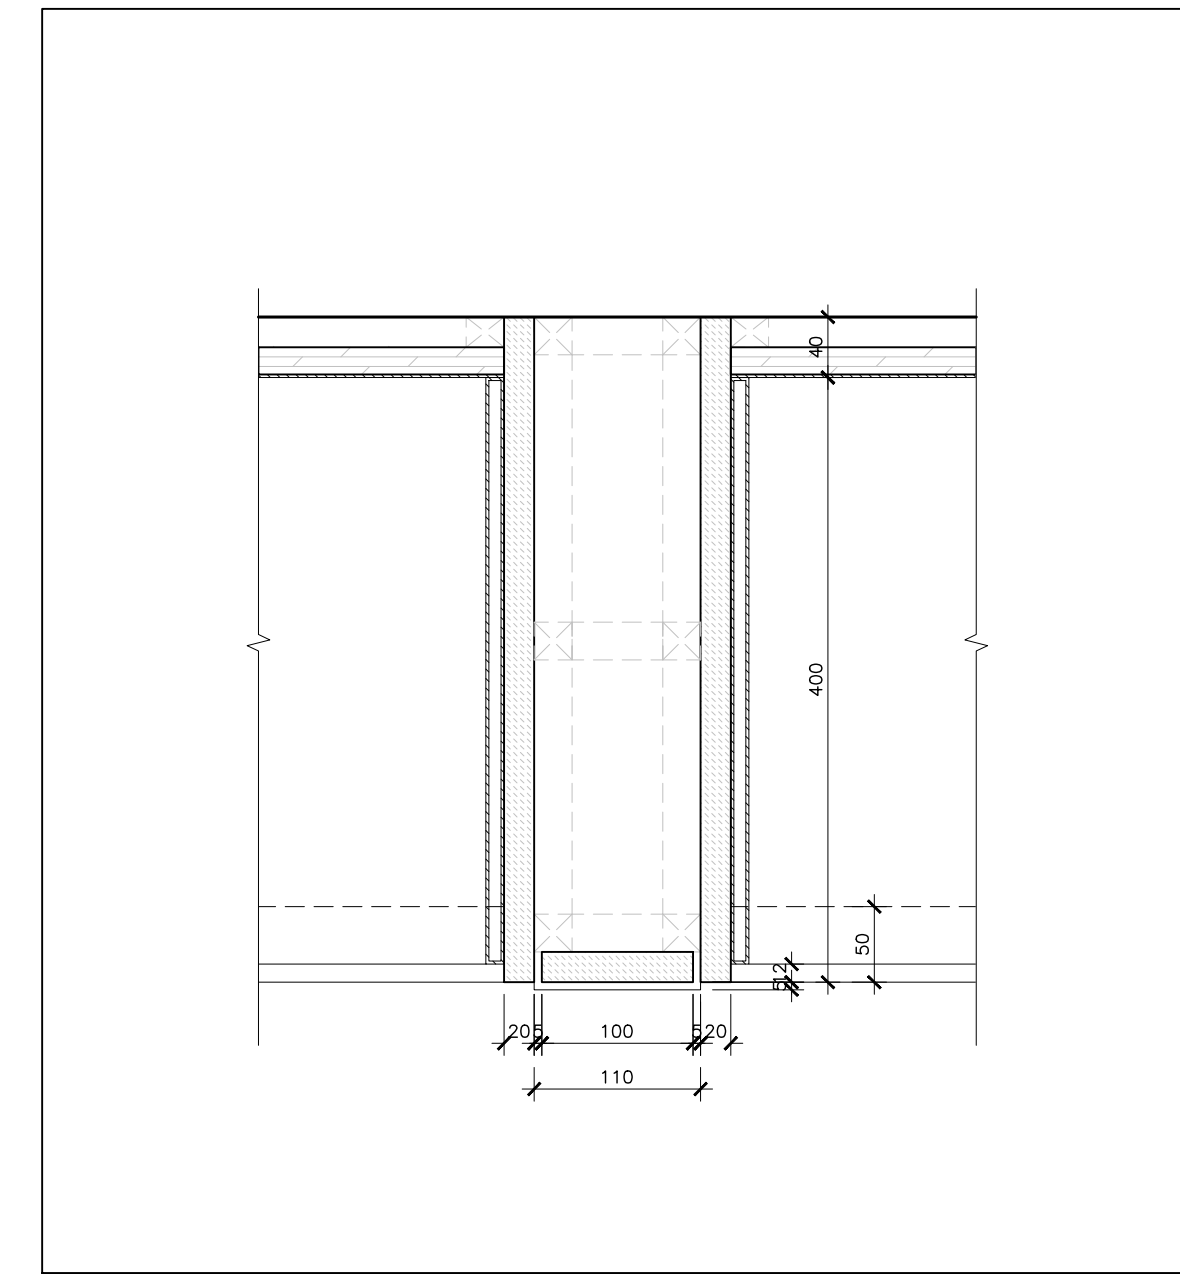


07 PLAN BASEMENT - LIBRARY
ID4.1.17 SCALE: 1:5

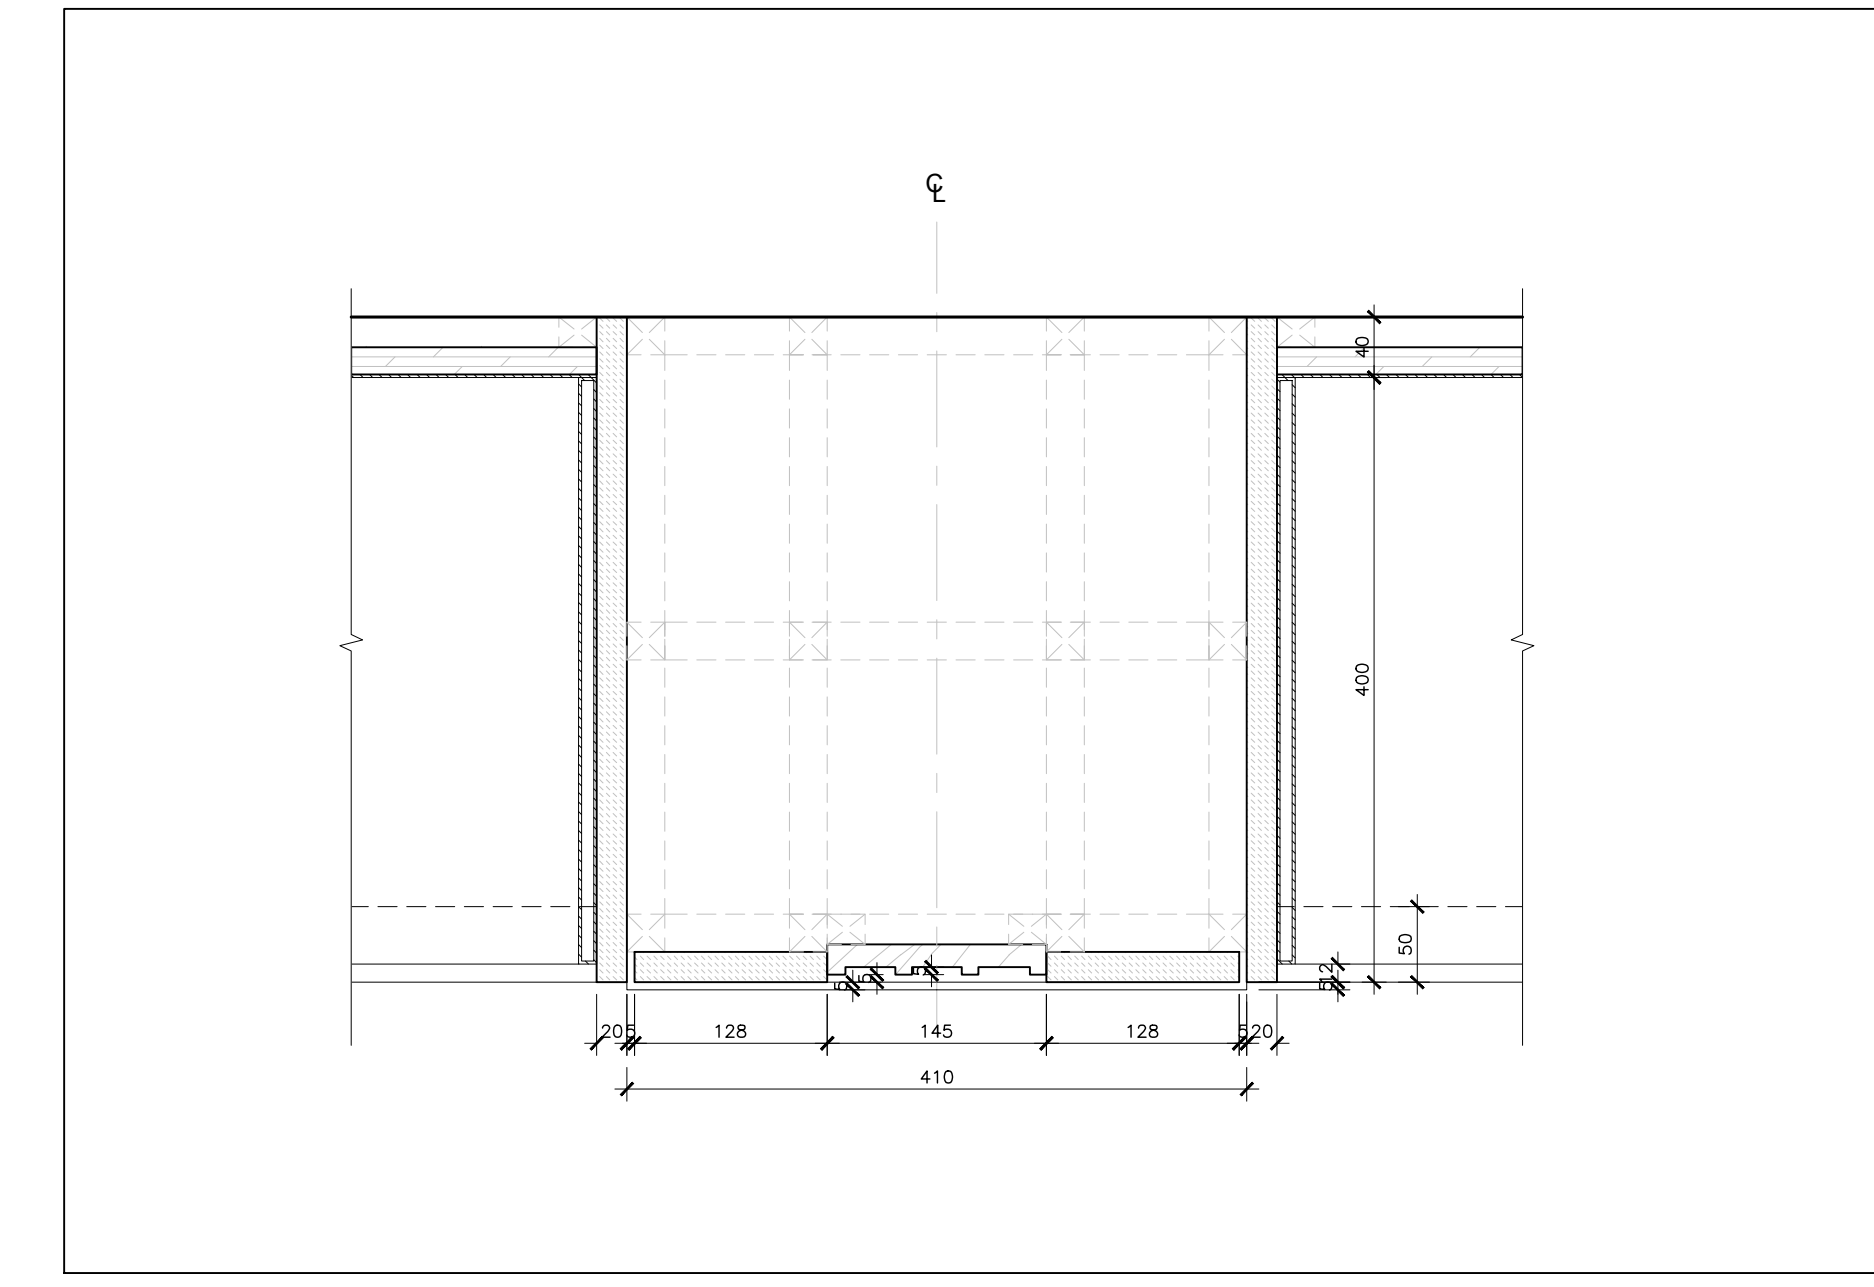


06 PLAN BASEMENT - LIBRARY - COLUMN DETAIL
ID4.1.17 SCALE: 1:5

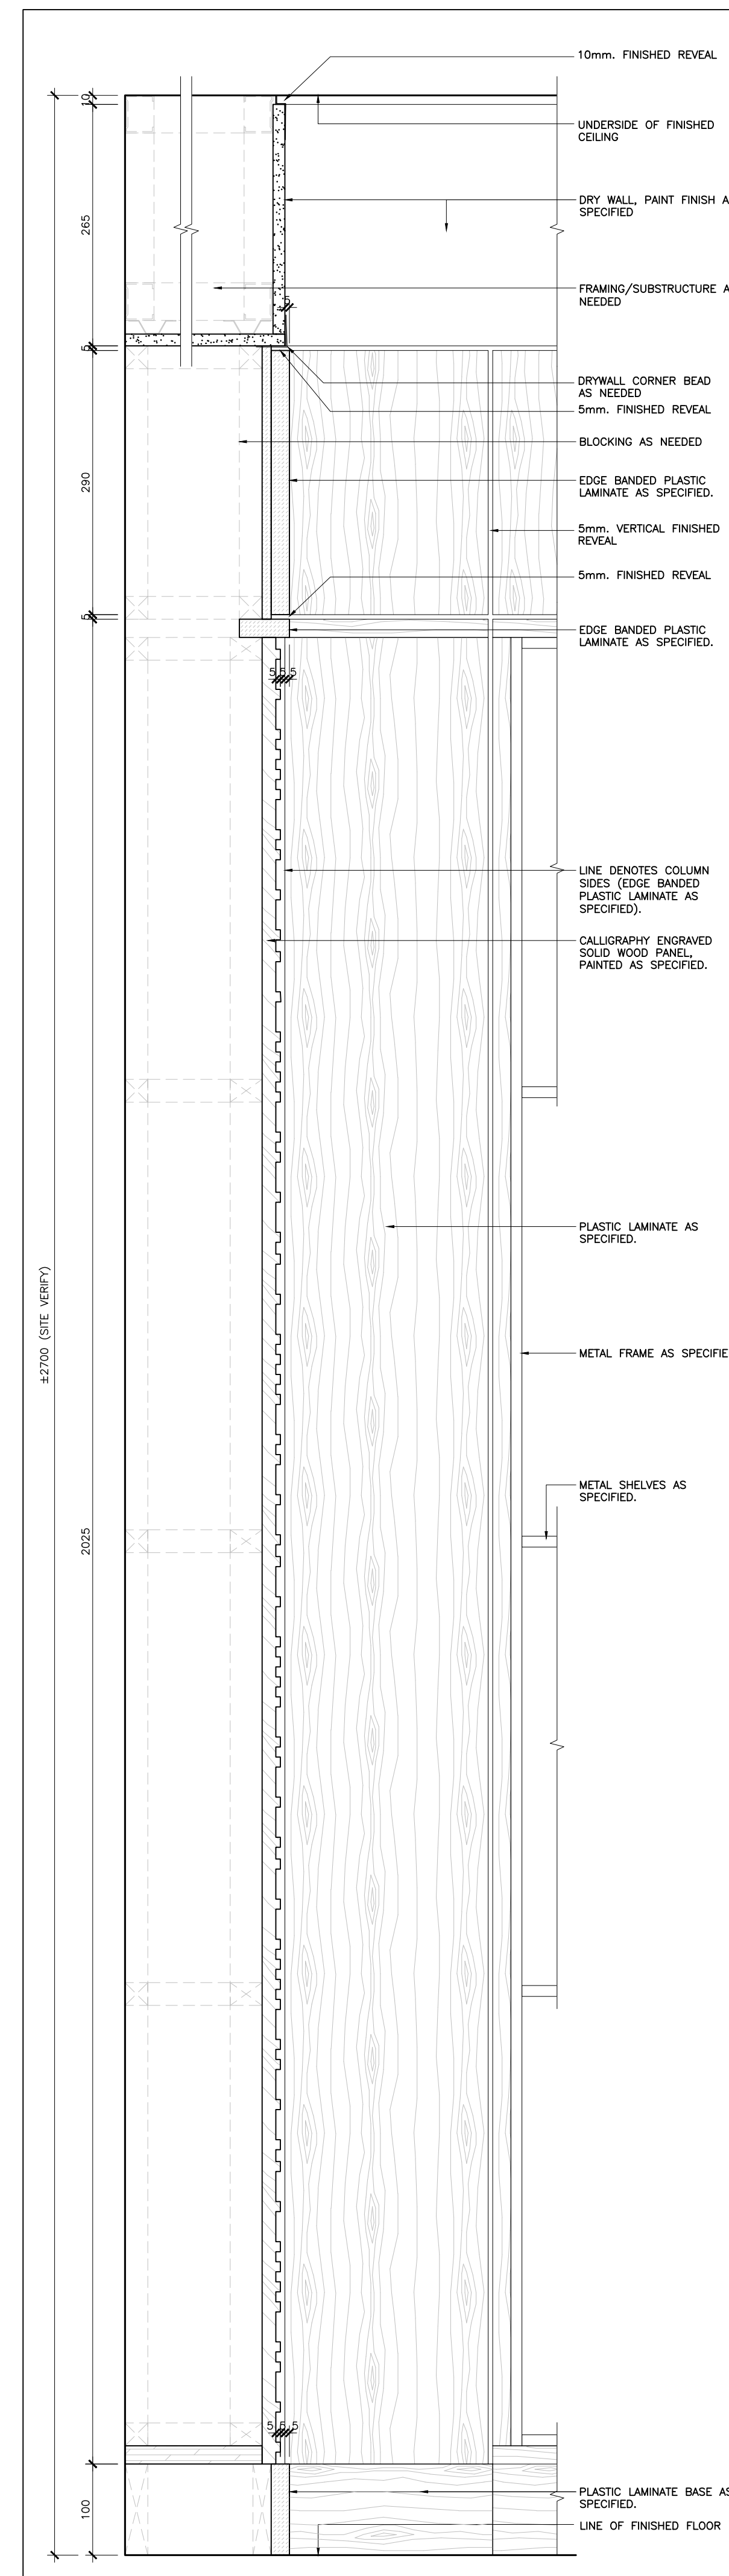


05 SECTION DETAIL BASEMENT - LIBRARY
ID4.1.17 SCALE: 1:5

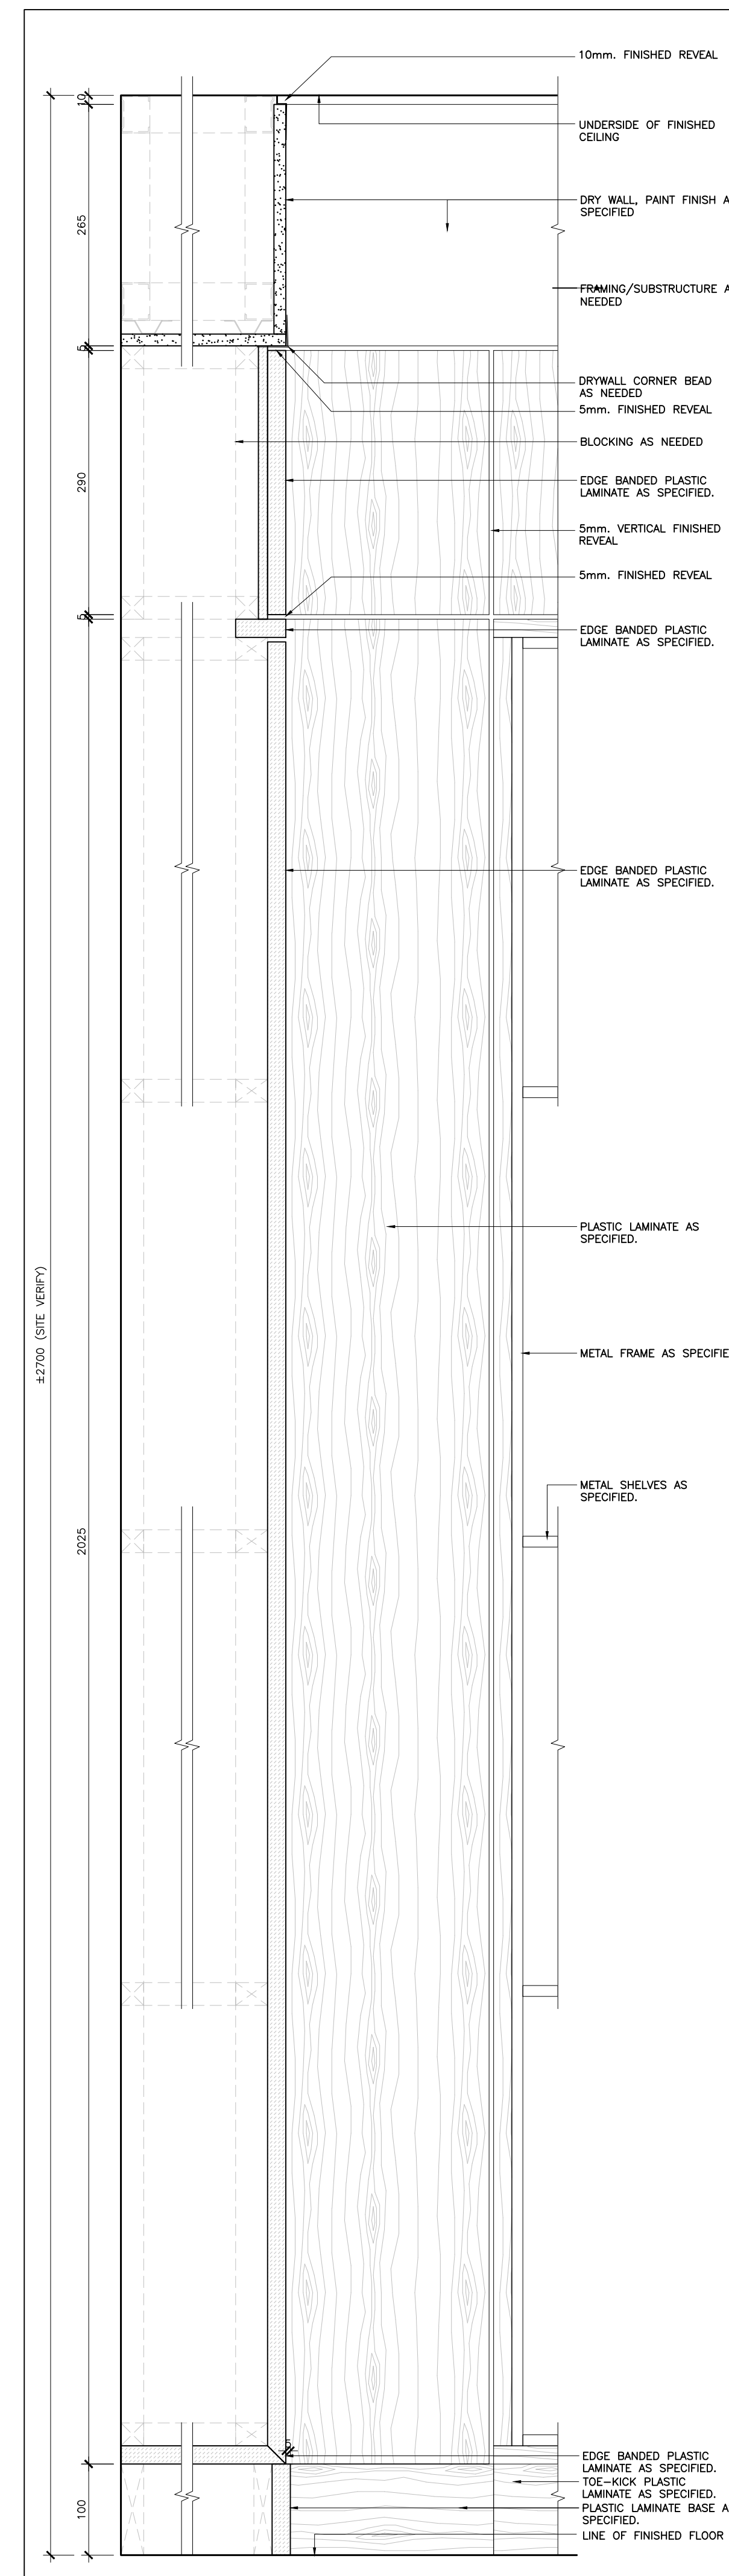


04 SECTION DETAIL BASEMENT - LIBRARY
ID4.1.17 SCALE: 1:5

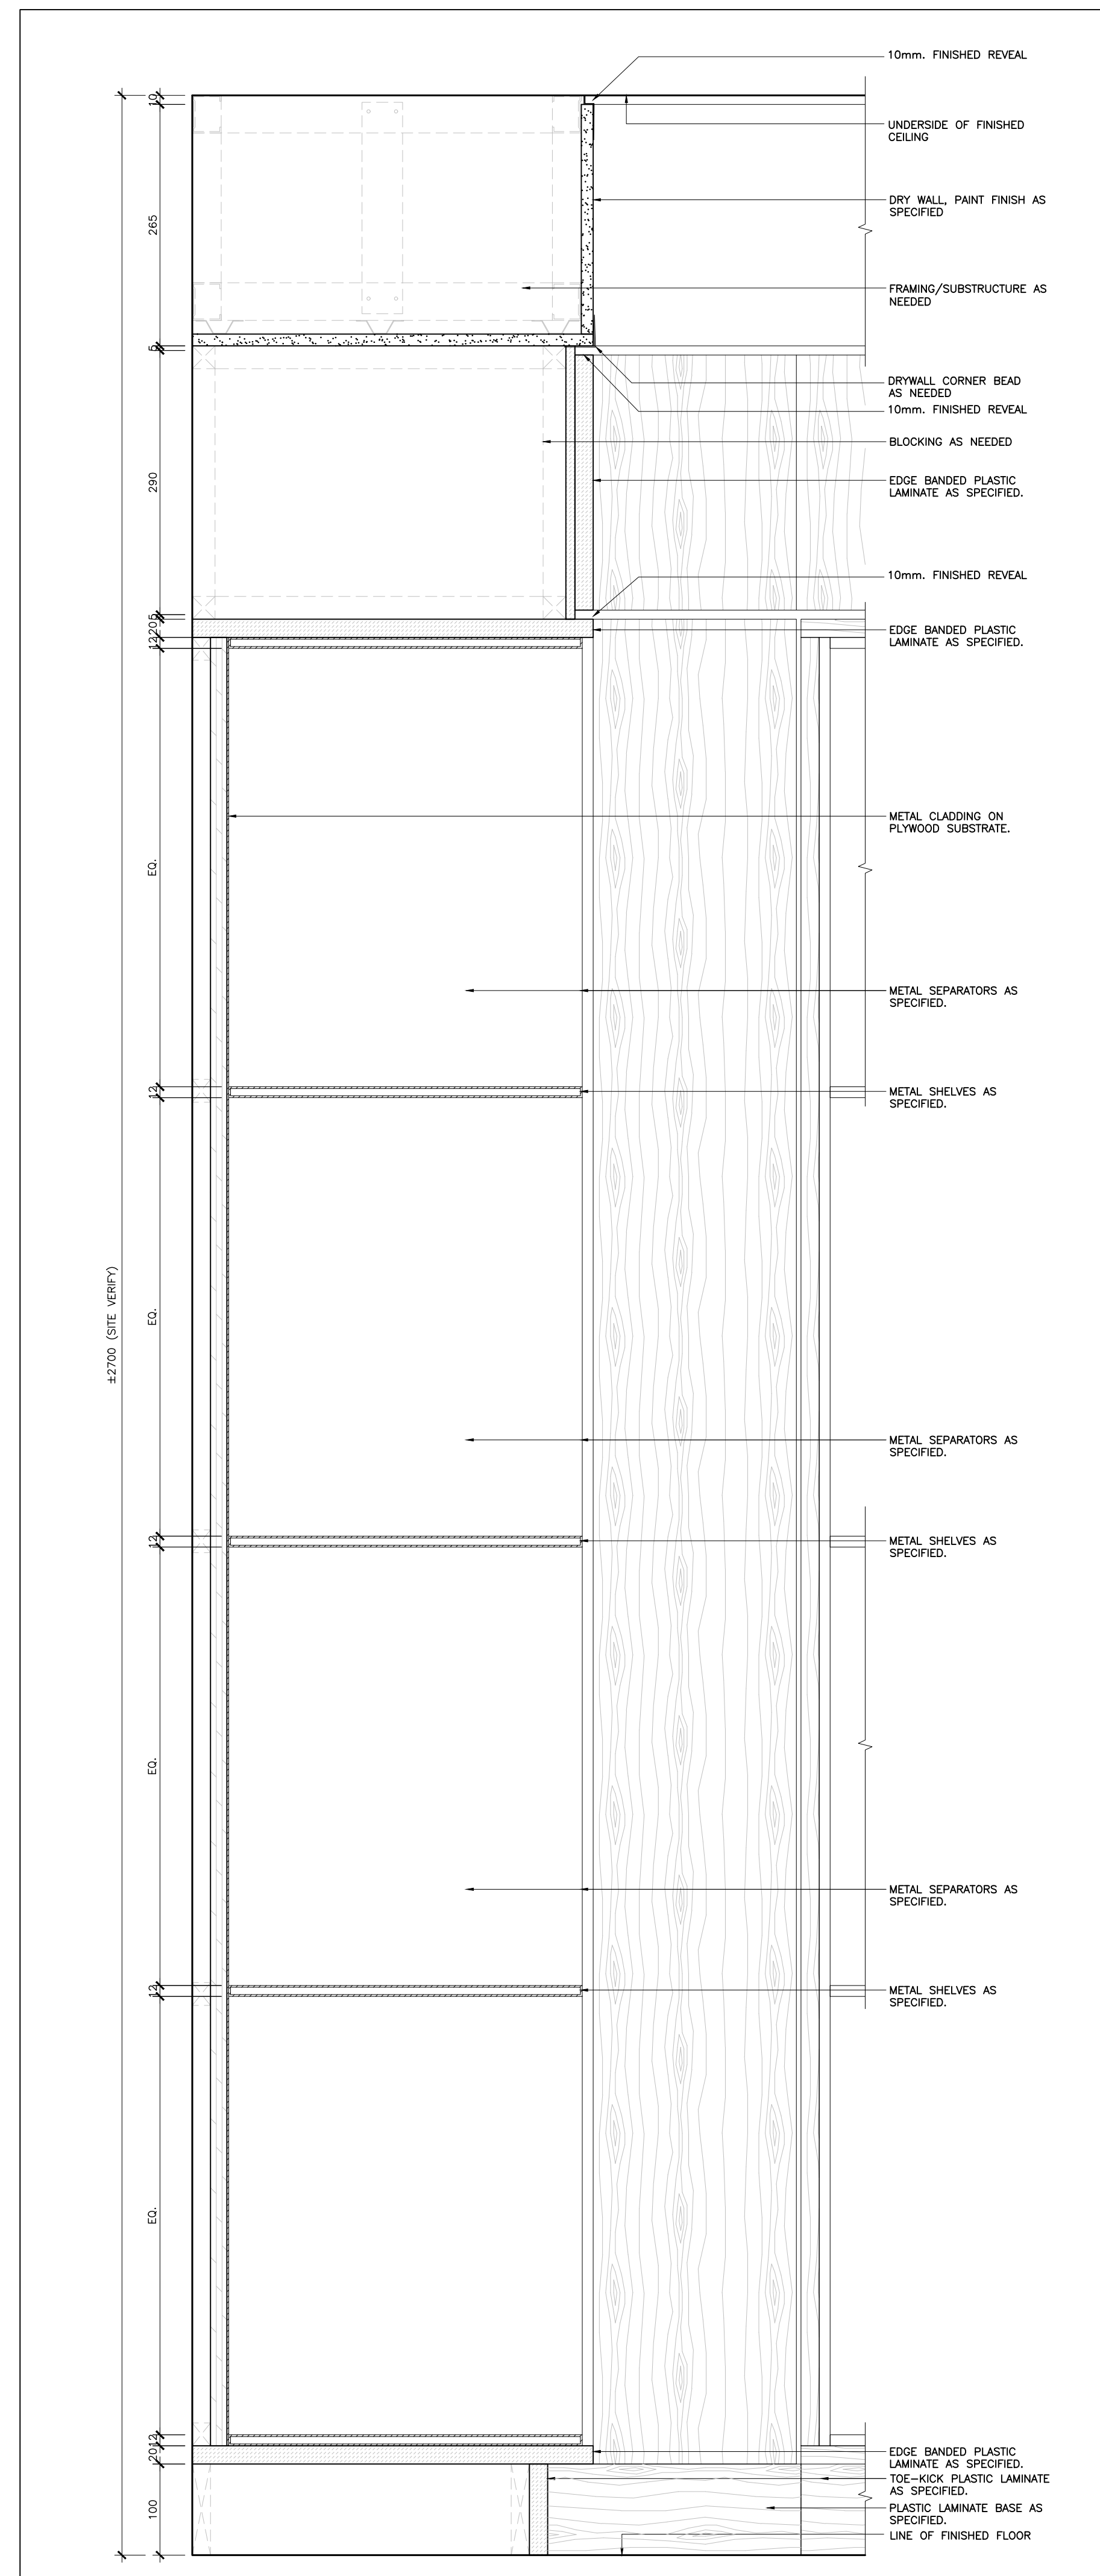

03 SECTION DETAIL BASEMENT - LIBRARY
ID4.1.17 SCALE: 1:5

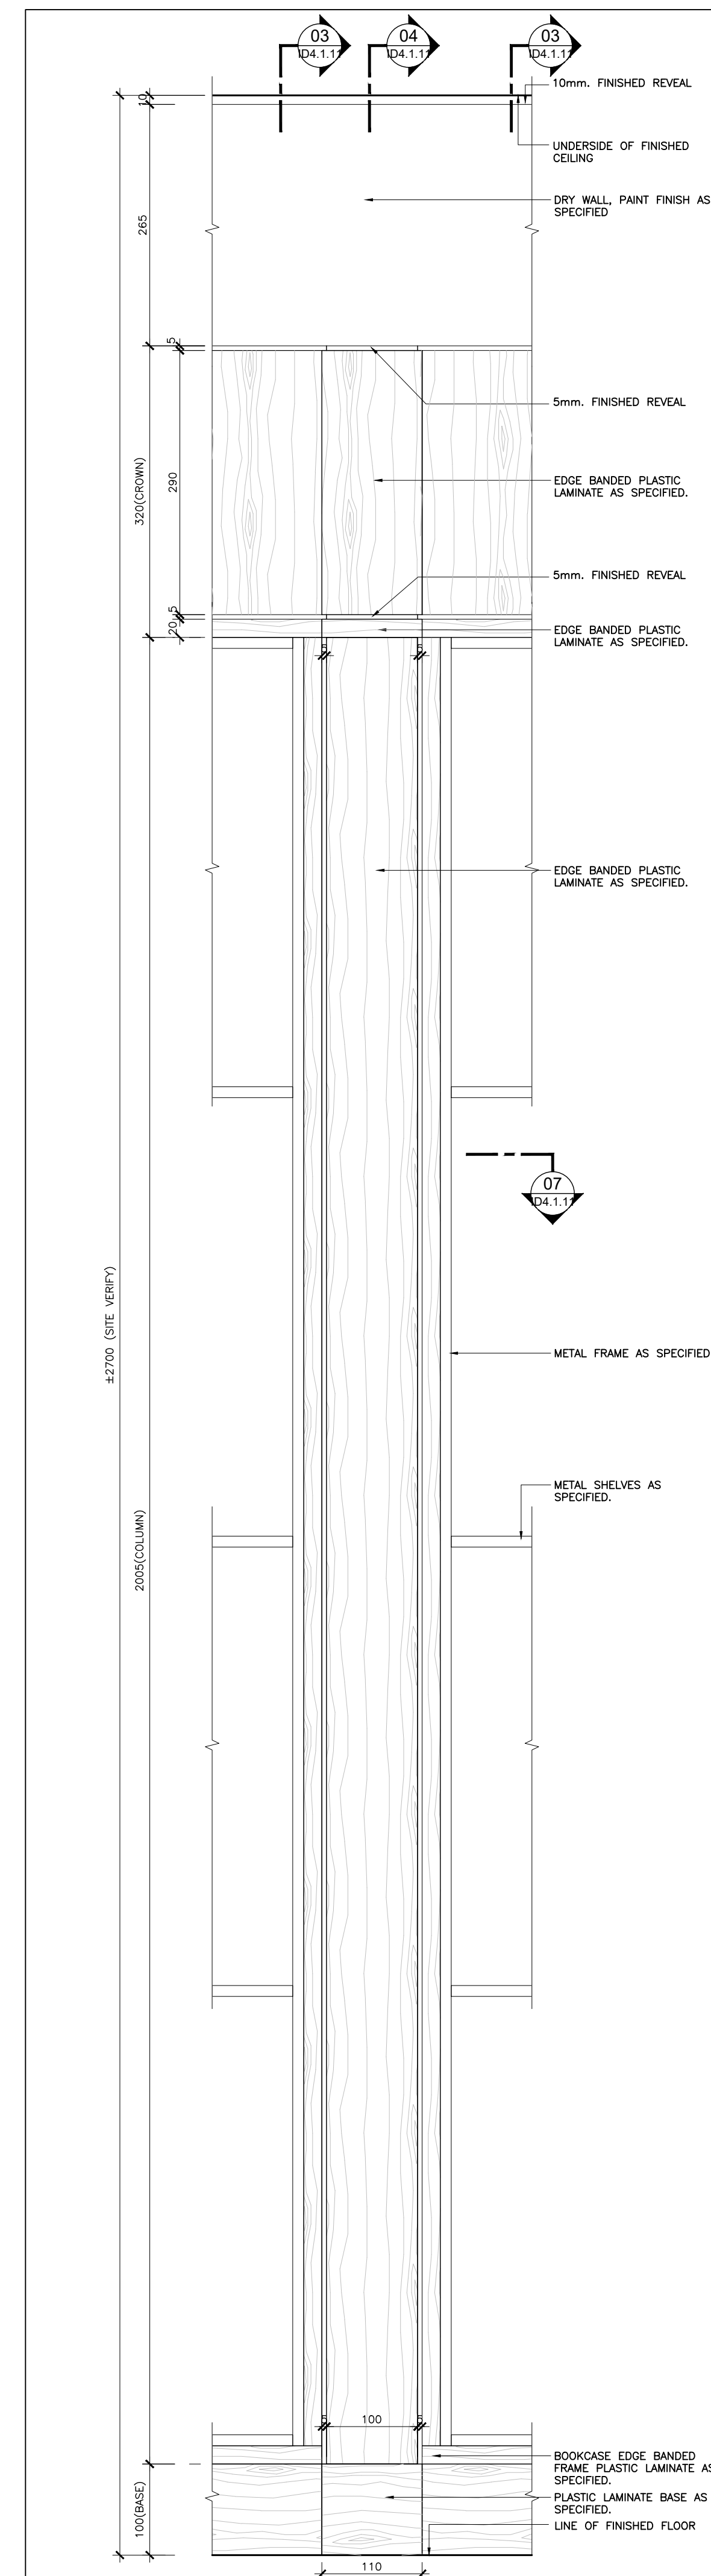

02 ELEVATION BASEMENT - LIBRARY
ID4.1.17 SCALE: 1:5

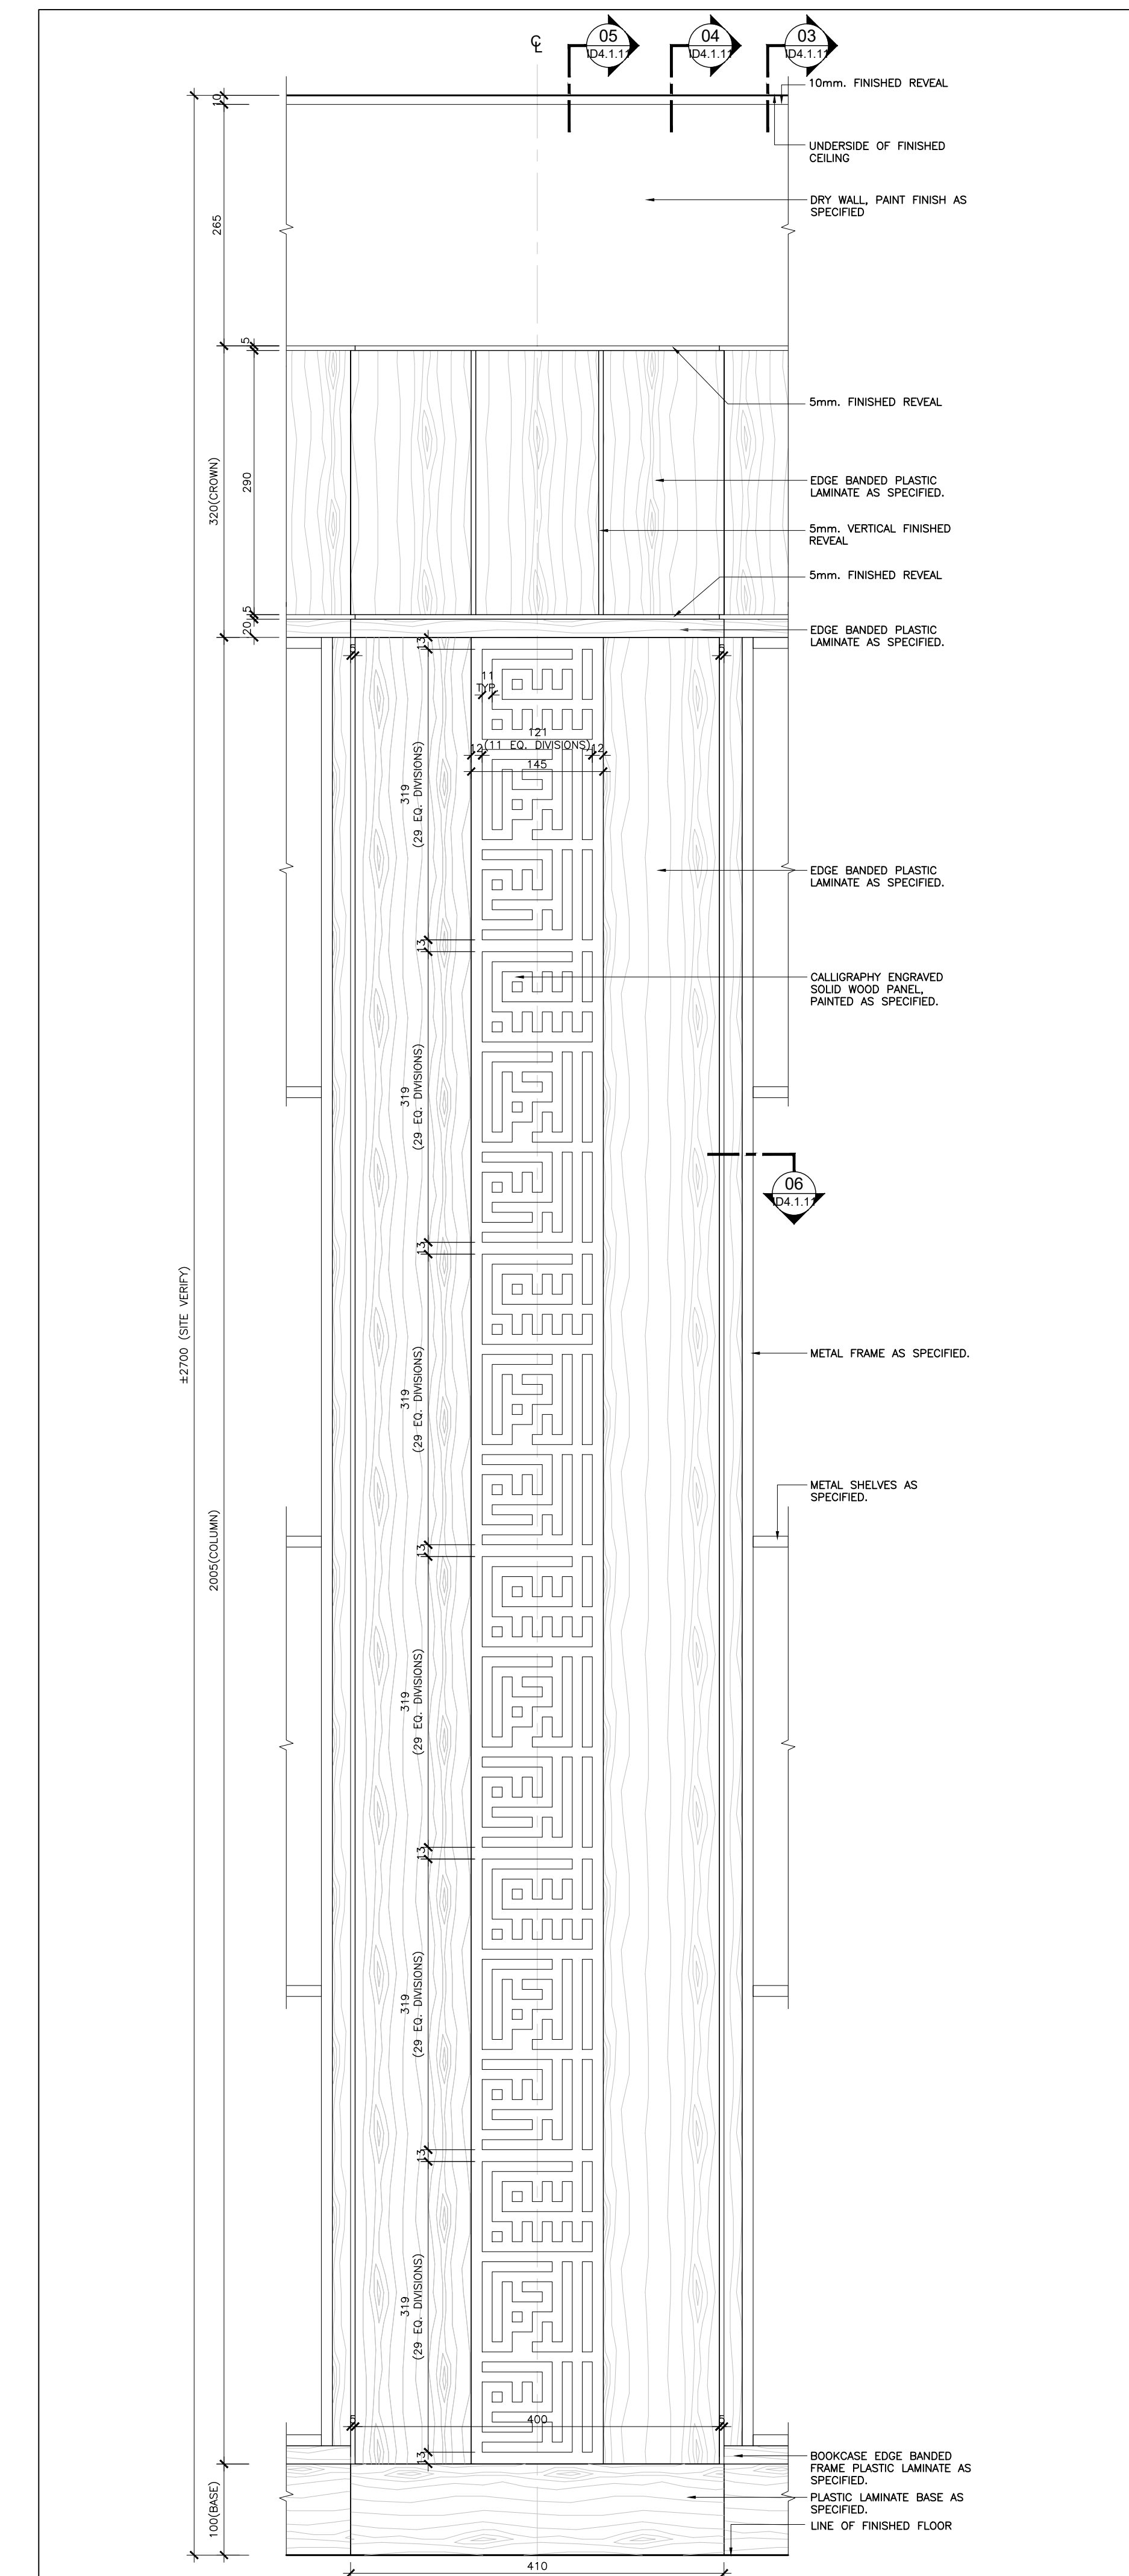

01 ELEVATION BASEMENT - LIBRARY
ID4.1.17 SCALE: 1:5

02 14 Aug 2023 Issued For 100% Tender
01 12 July 2023 Issued For 75% Tender
No. Date Issued
Issue:

Project:

AL-RAHMAH MOSQUE

4721 PALLADIUM WAY
BURLINGTON, ONTARIO

Drawing Title:
ARCH. DETAILS


©Figurs3
Do not scale the drawings.
The Contractor and all Subcontractors shall verify all job site dimensions, all drawings, details & specifications. The contractor shall report any discrepancies, in writing, to Figurs3 prior to commencing with any work.
All necessary samples, shop drawings of network or otherwise, shall be submitted to Figurs3 for approval, prior to proceeding with any work.

Plot Date:
14 August 2023
Checked by:
MS & JH
Project No.:
2022158
Scale:
AS NOTED


FIGUR3
200 - 200 University Avenue
Toronto Ontario Canada M5H 3C8
T-416-363-6993 figurs3.com

Dwg No.:


ID4.1.17

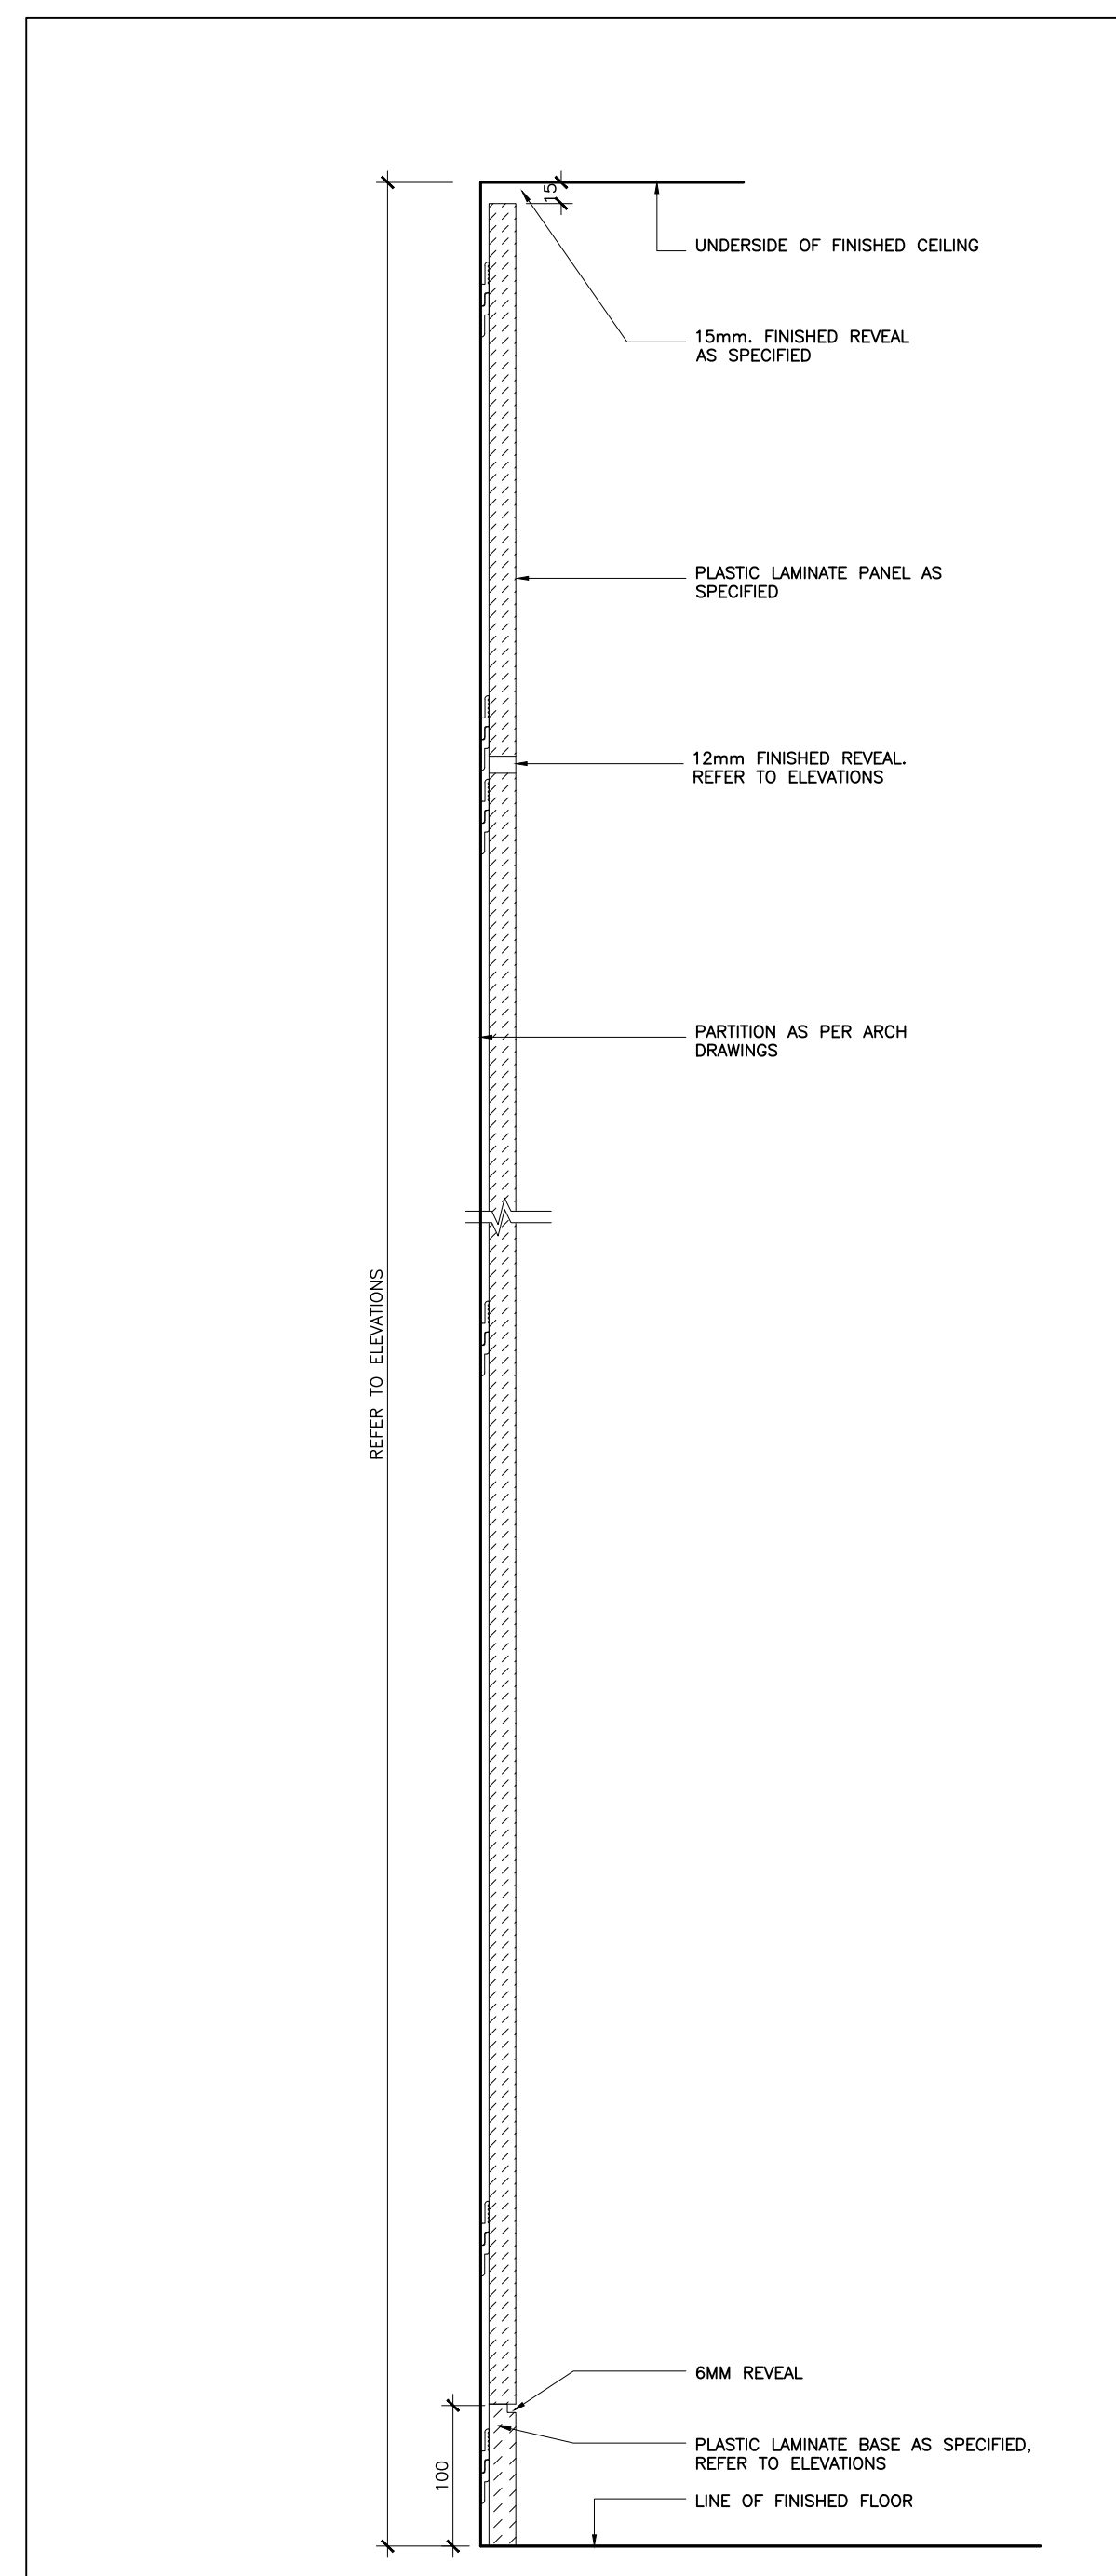


12 SECTION PLASTIC LAMINATE PANELS
ID4.1.12 SCALE: 1:5

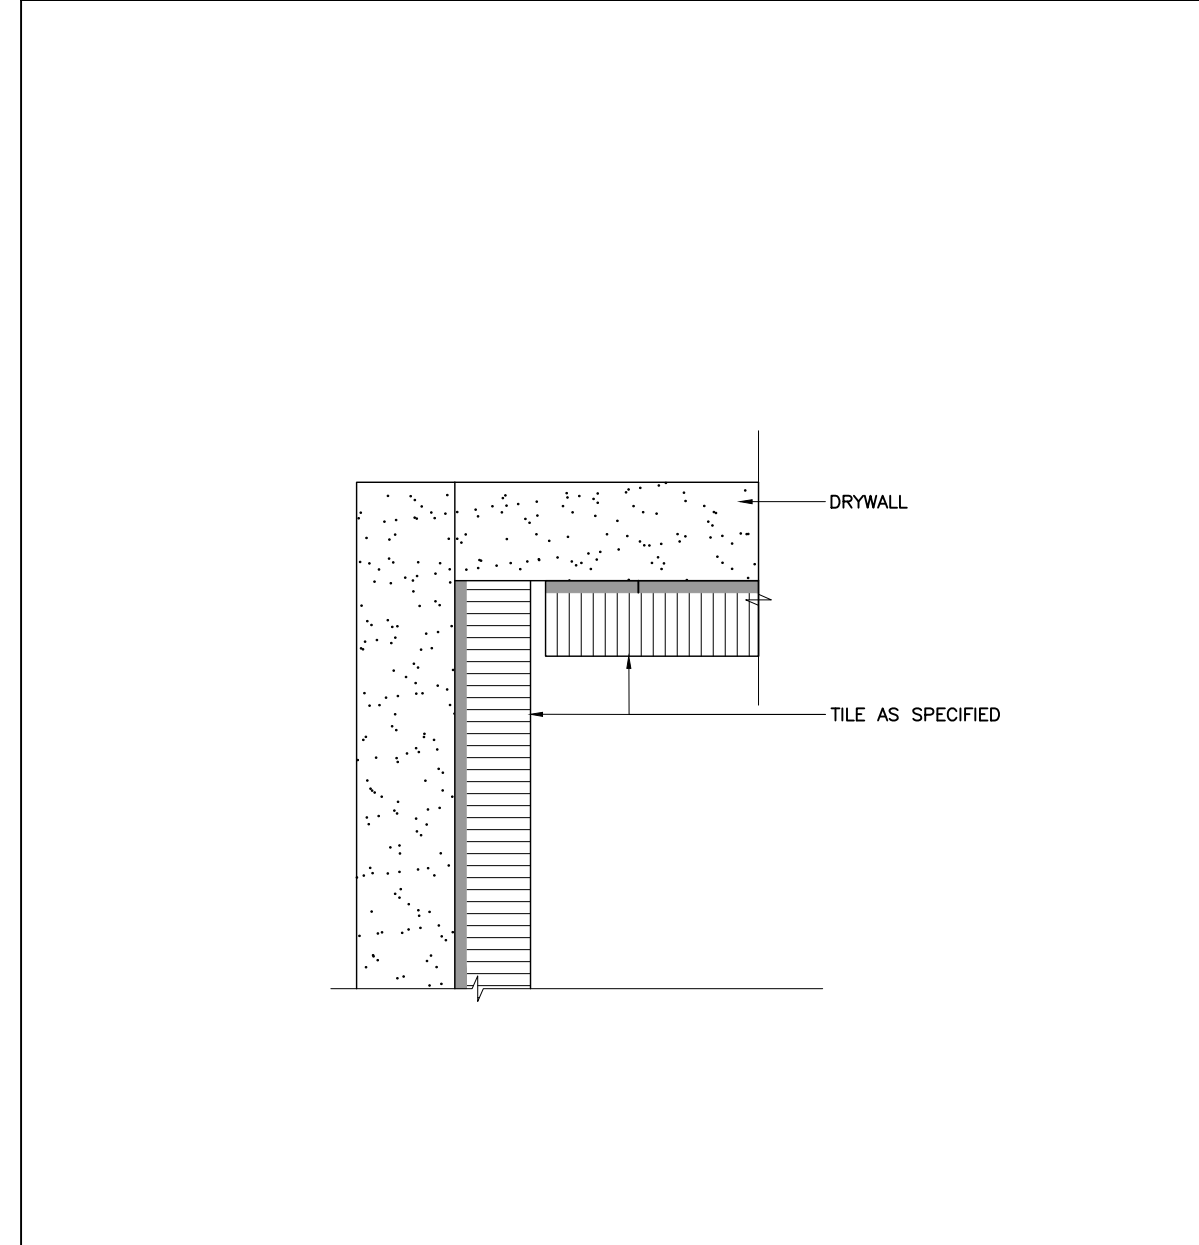


11 SECTION DETAIL INNER CORNER: TILE TO TILE
ID4.1.12 SCALE: FULL SIZE

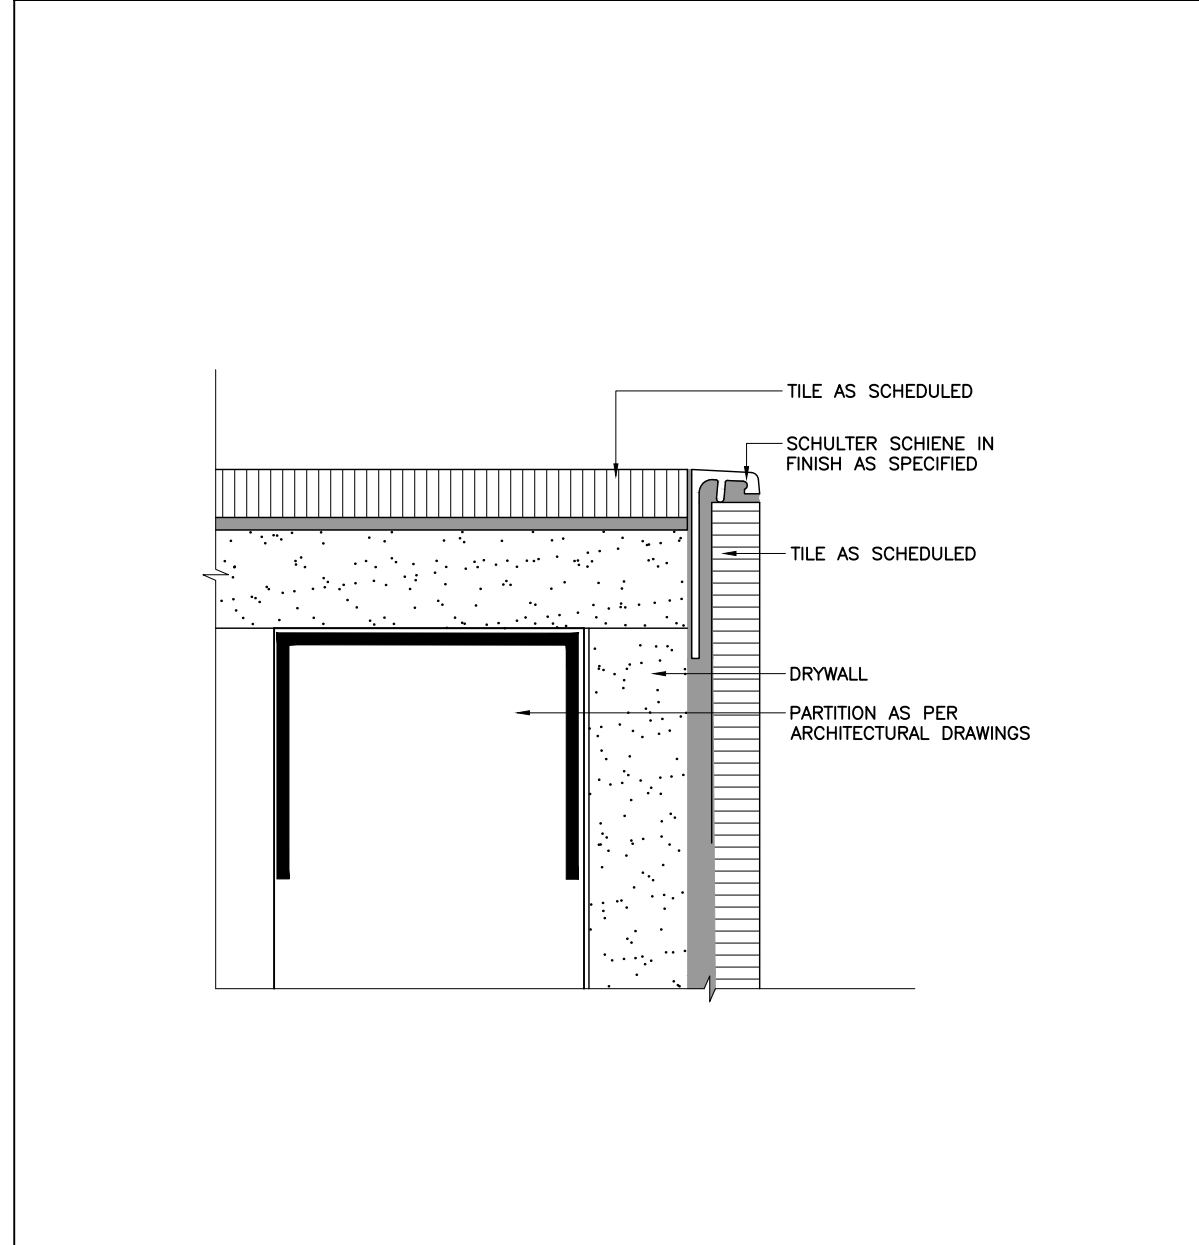


10 SECTION DETAIL OUTSIDE CORNER: TILE TO TILE
ID4.1.12 SCALE: FULL SIZE

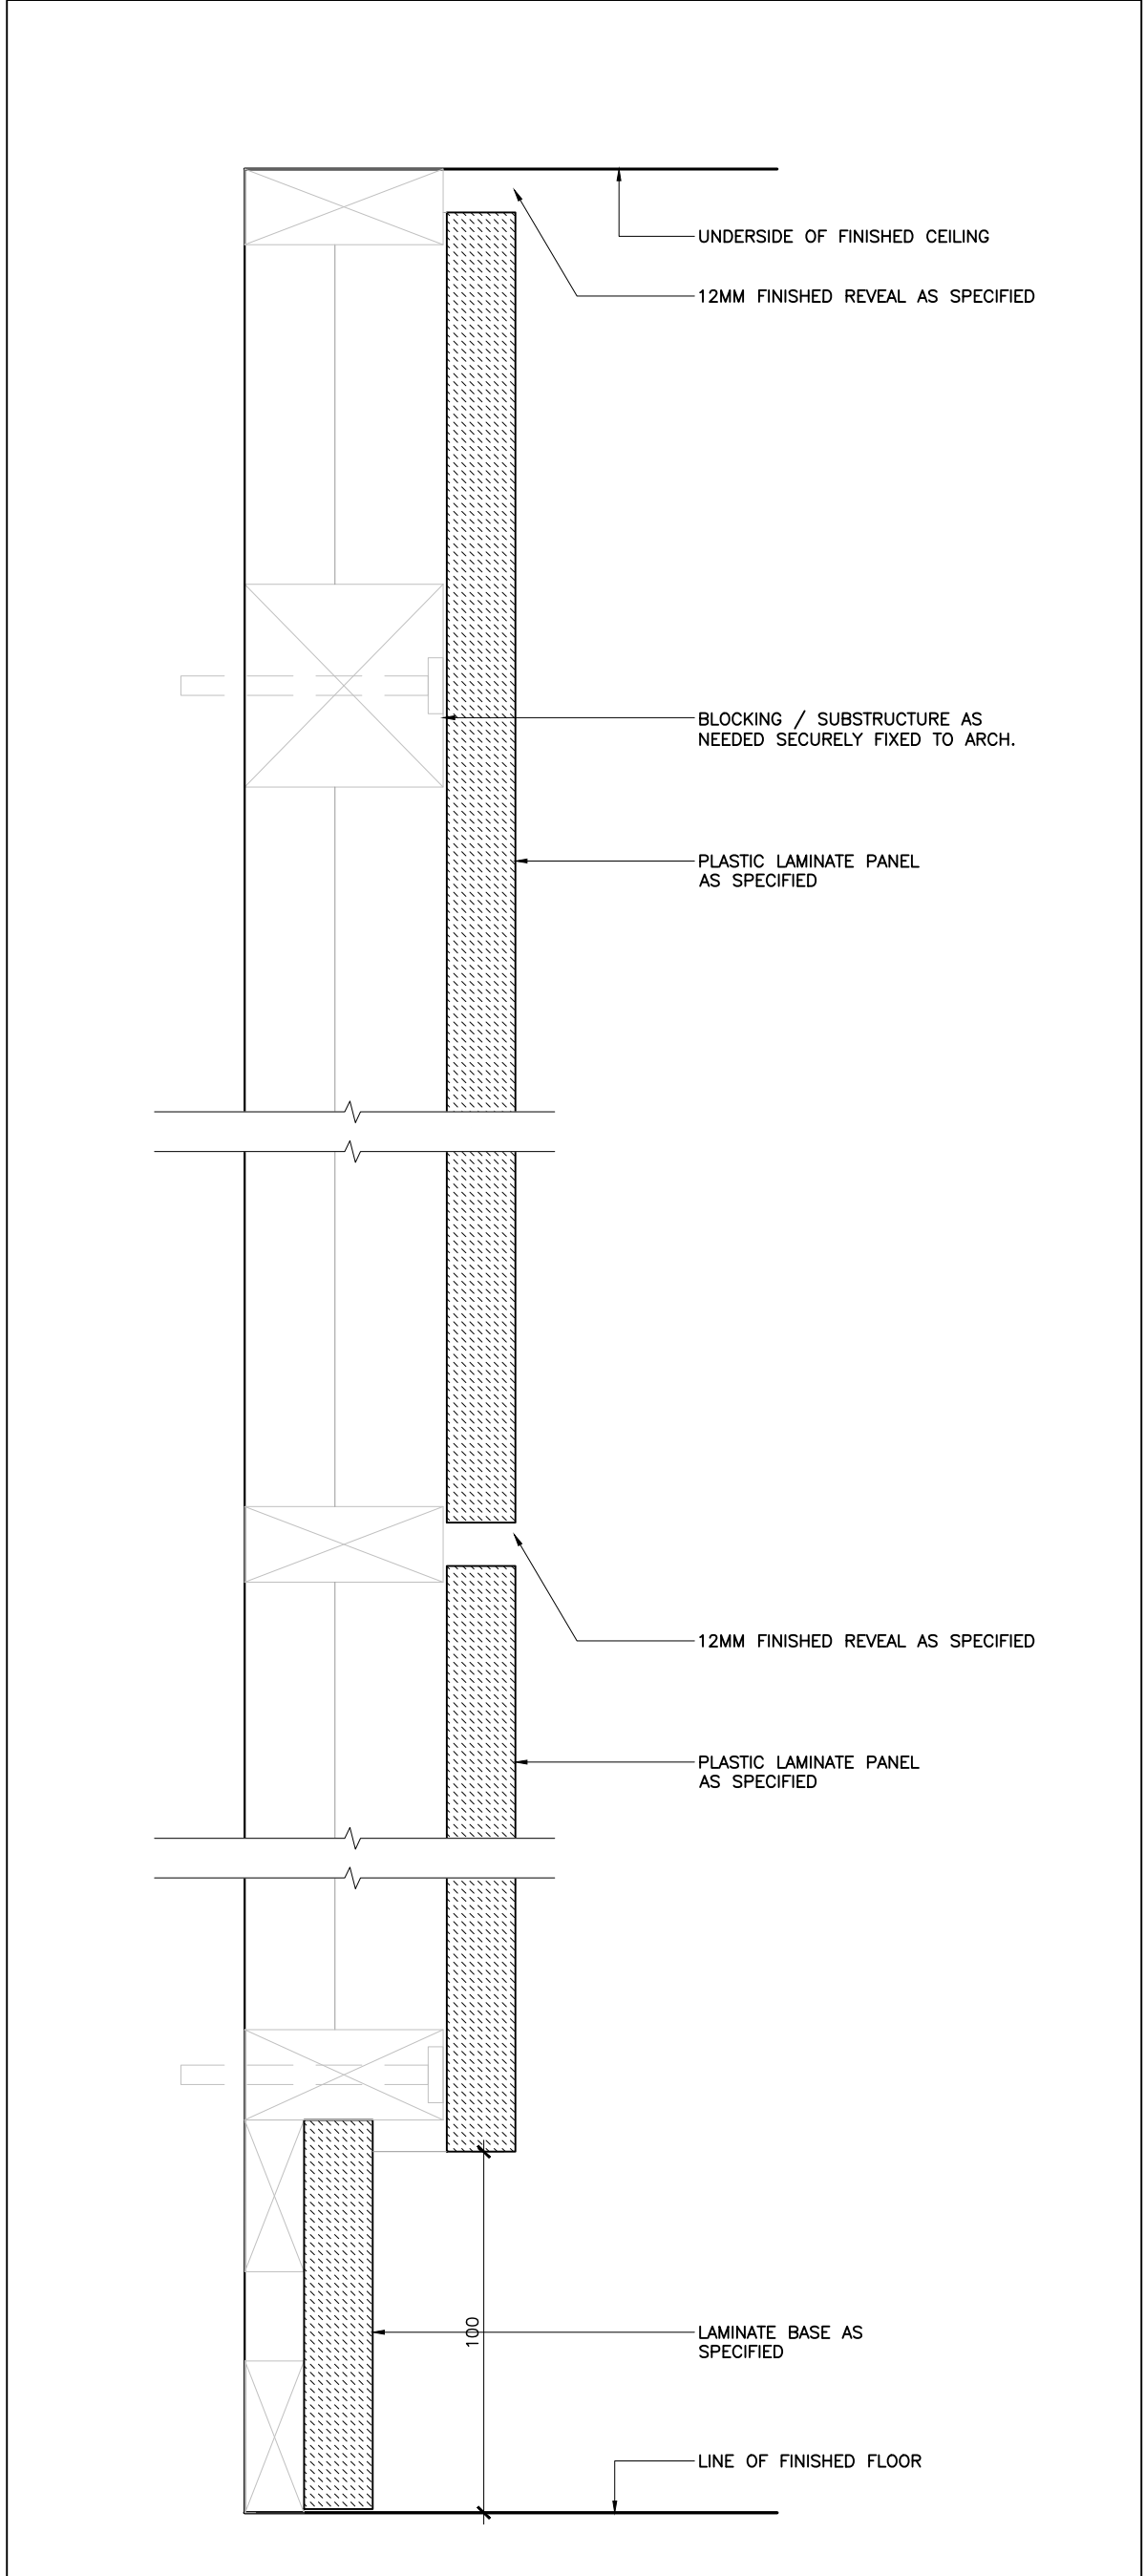


09 SECTION BASEMENT - MULTIPURPOSE HALL - ENTRY BENCH
ID4.1.12 SCALE: 1:5

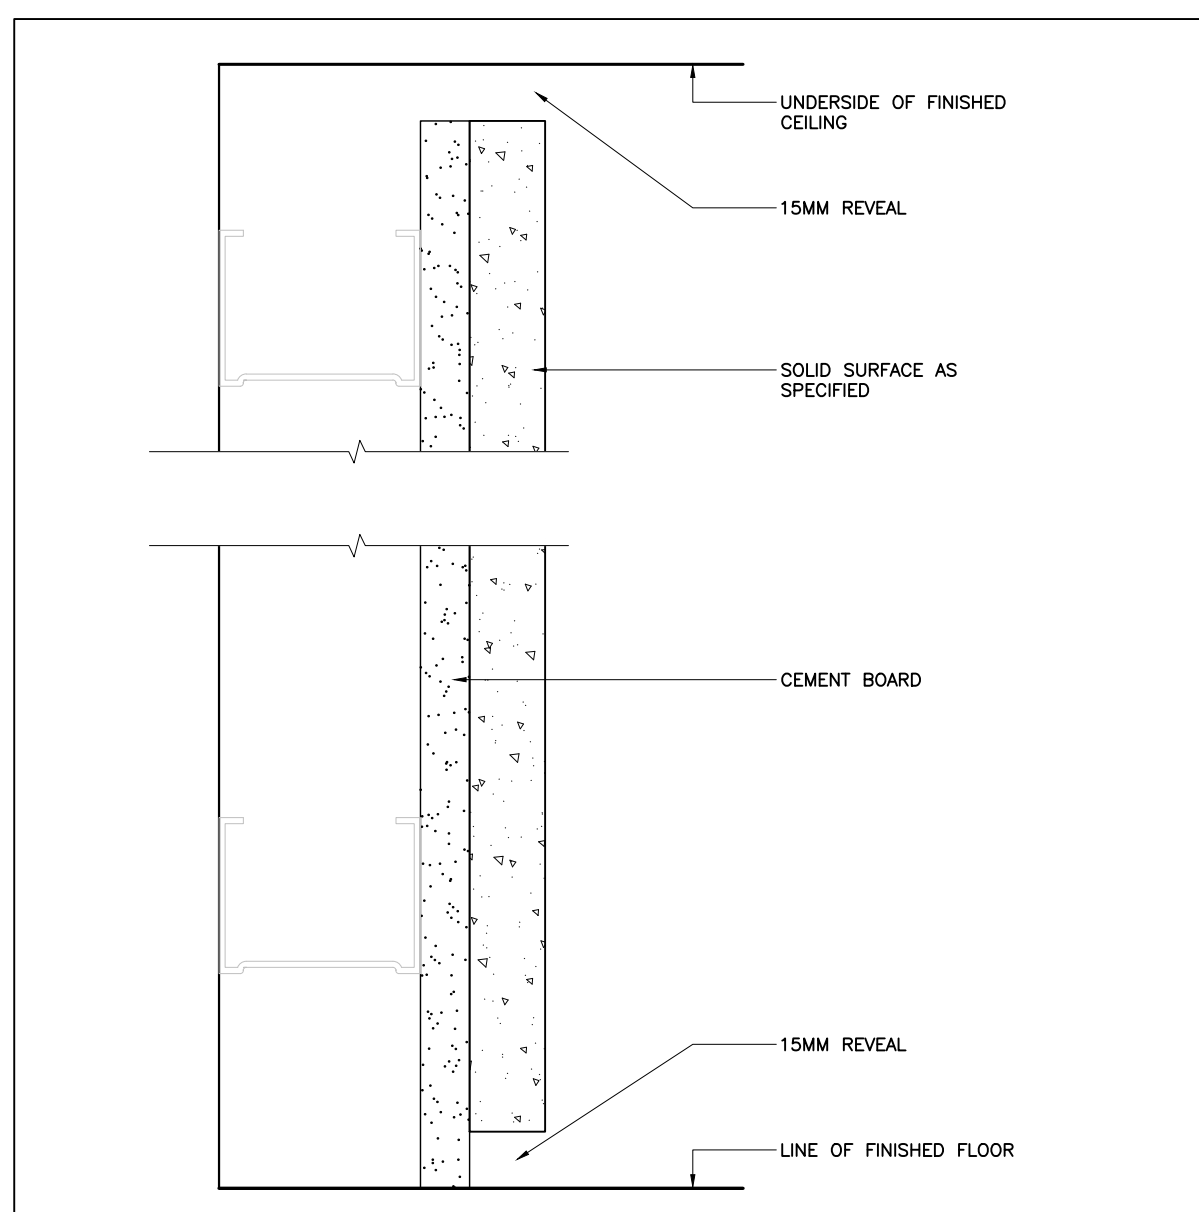


08 PLAN BASEMENT MULTIPURPOSE HALL - BACKLIT STONE
ID4.1.12 SCALE: 1:2

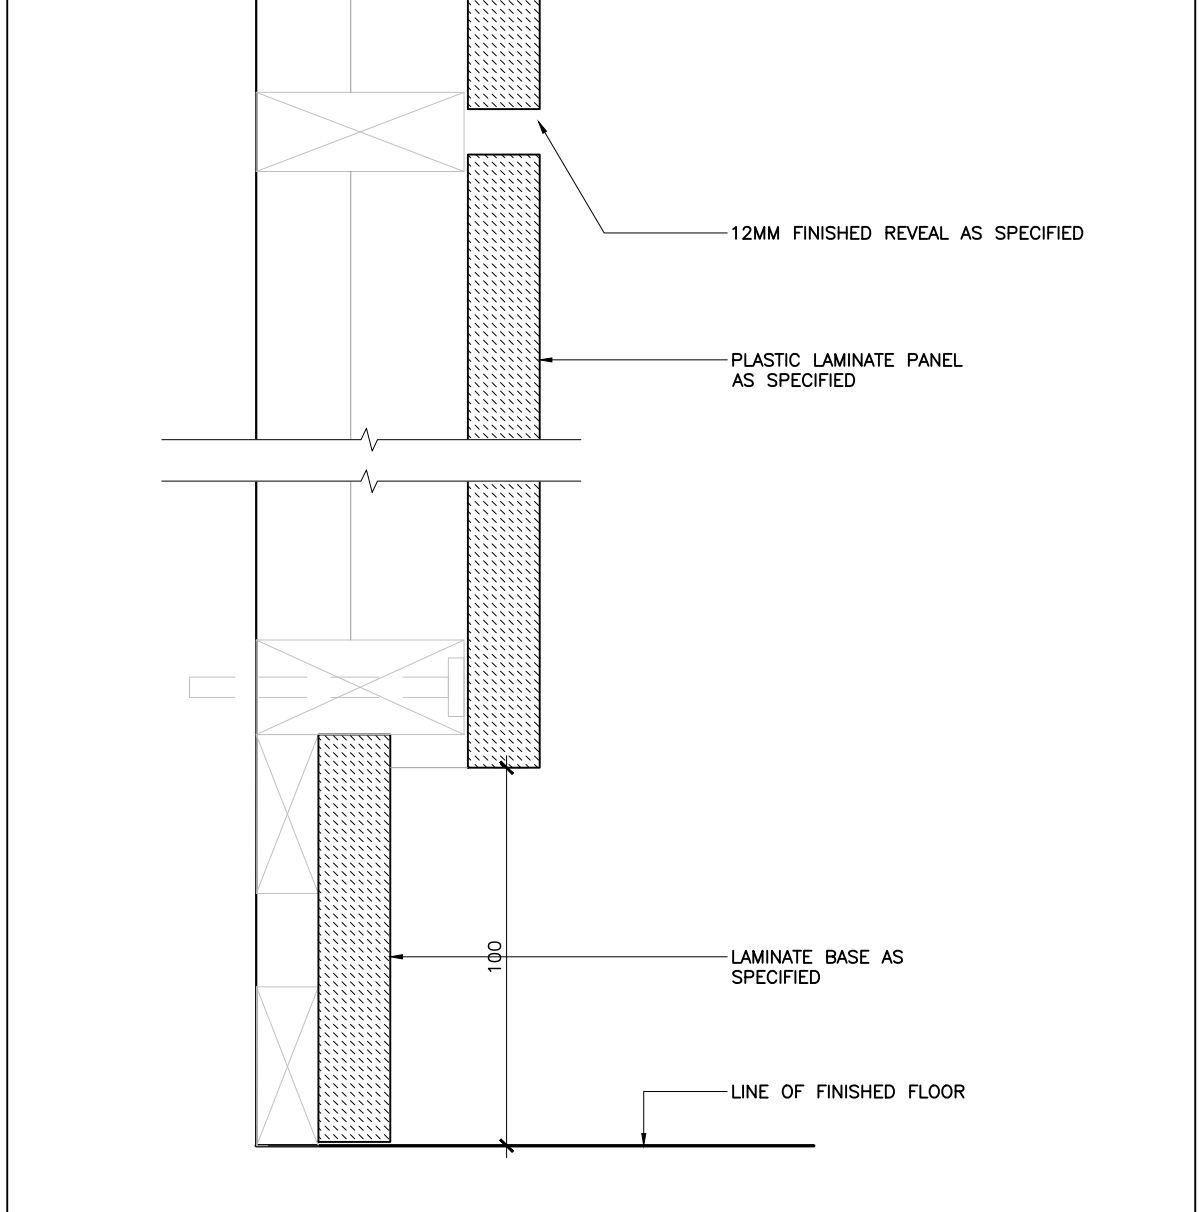


07 PLAN BASEMENT MULTIPURPOSE HALL - BACKLIT PANEL
ID4.1.12 SCALE: 1:2

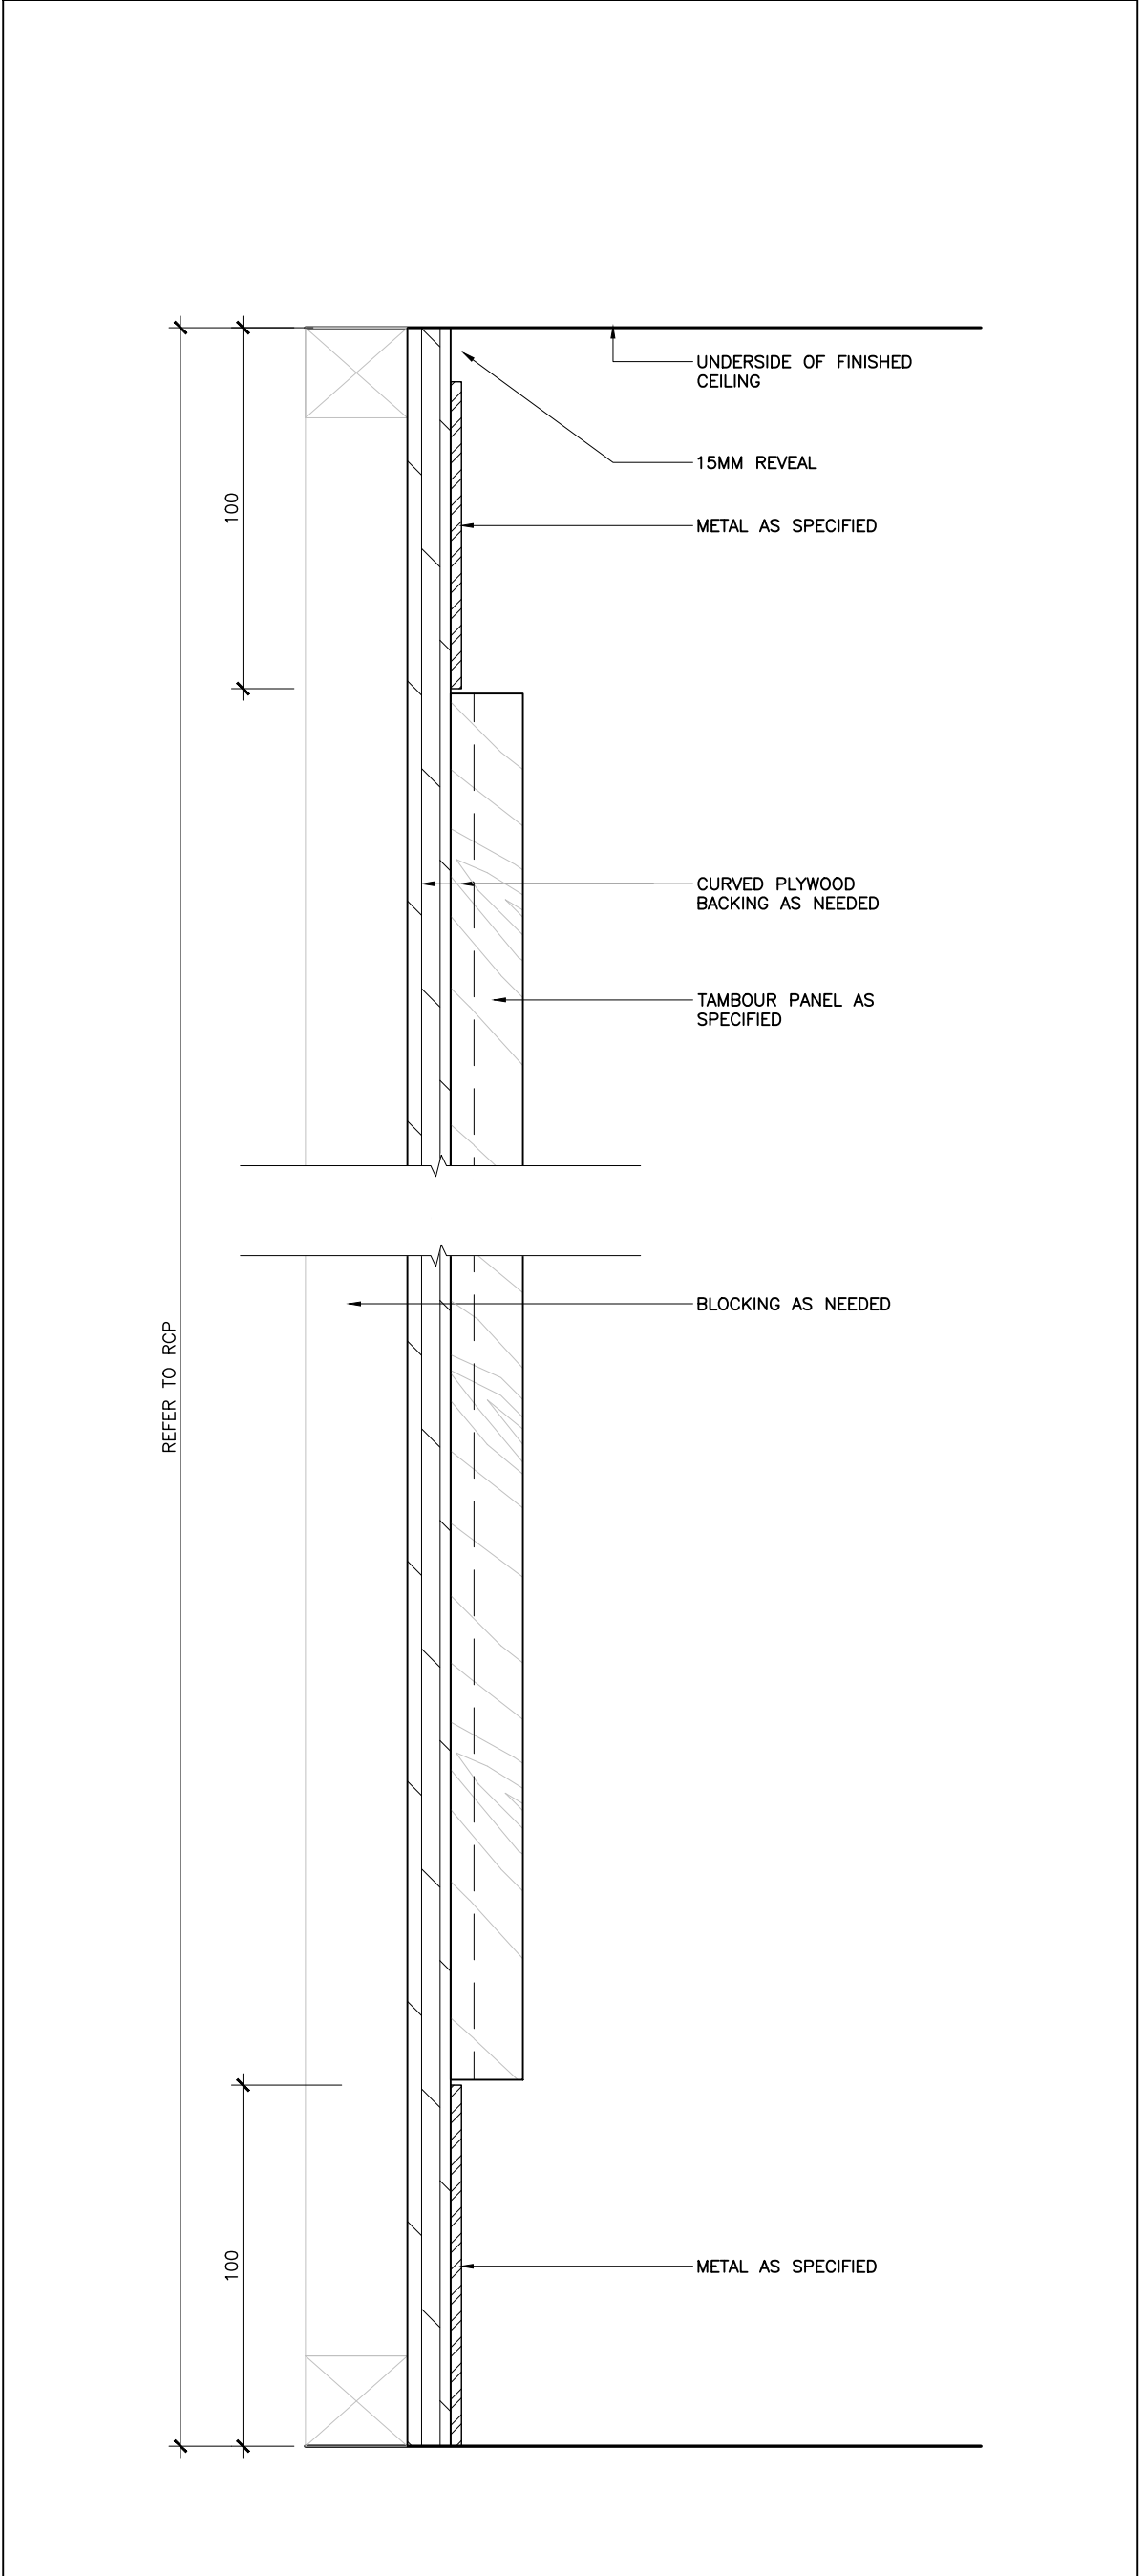


06 SECTION BASEMENT MULTIPURPOSE HALL - COLUMN
ID4.1.12 SCALE: 1:2

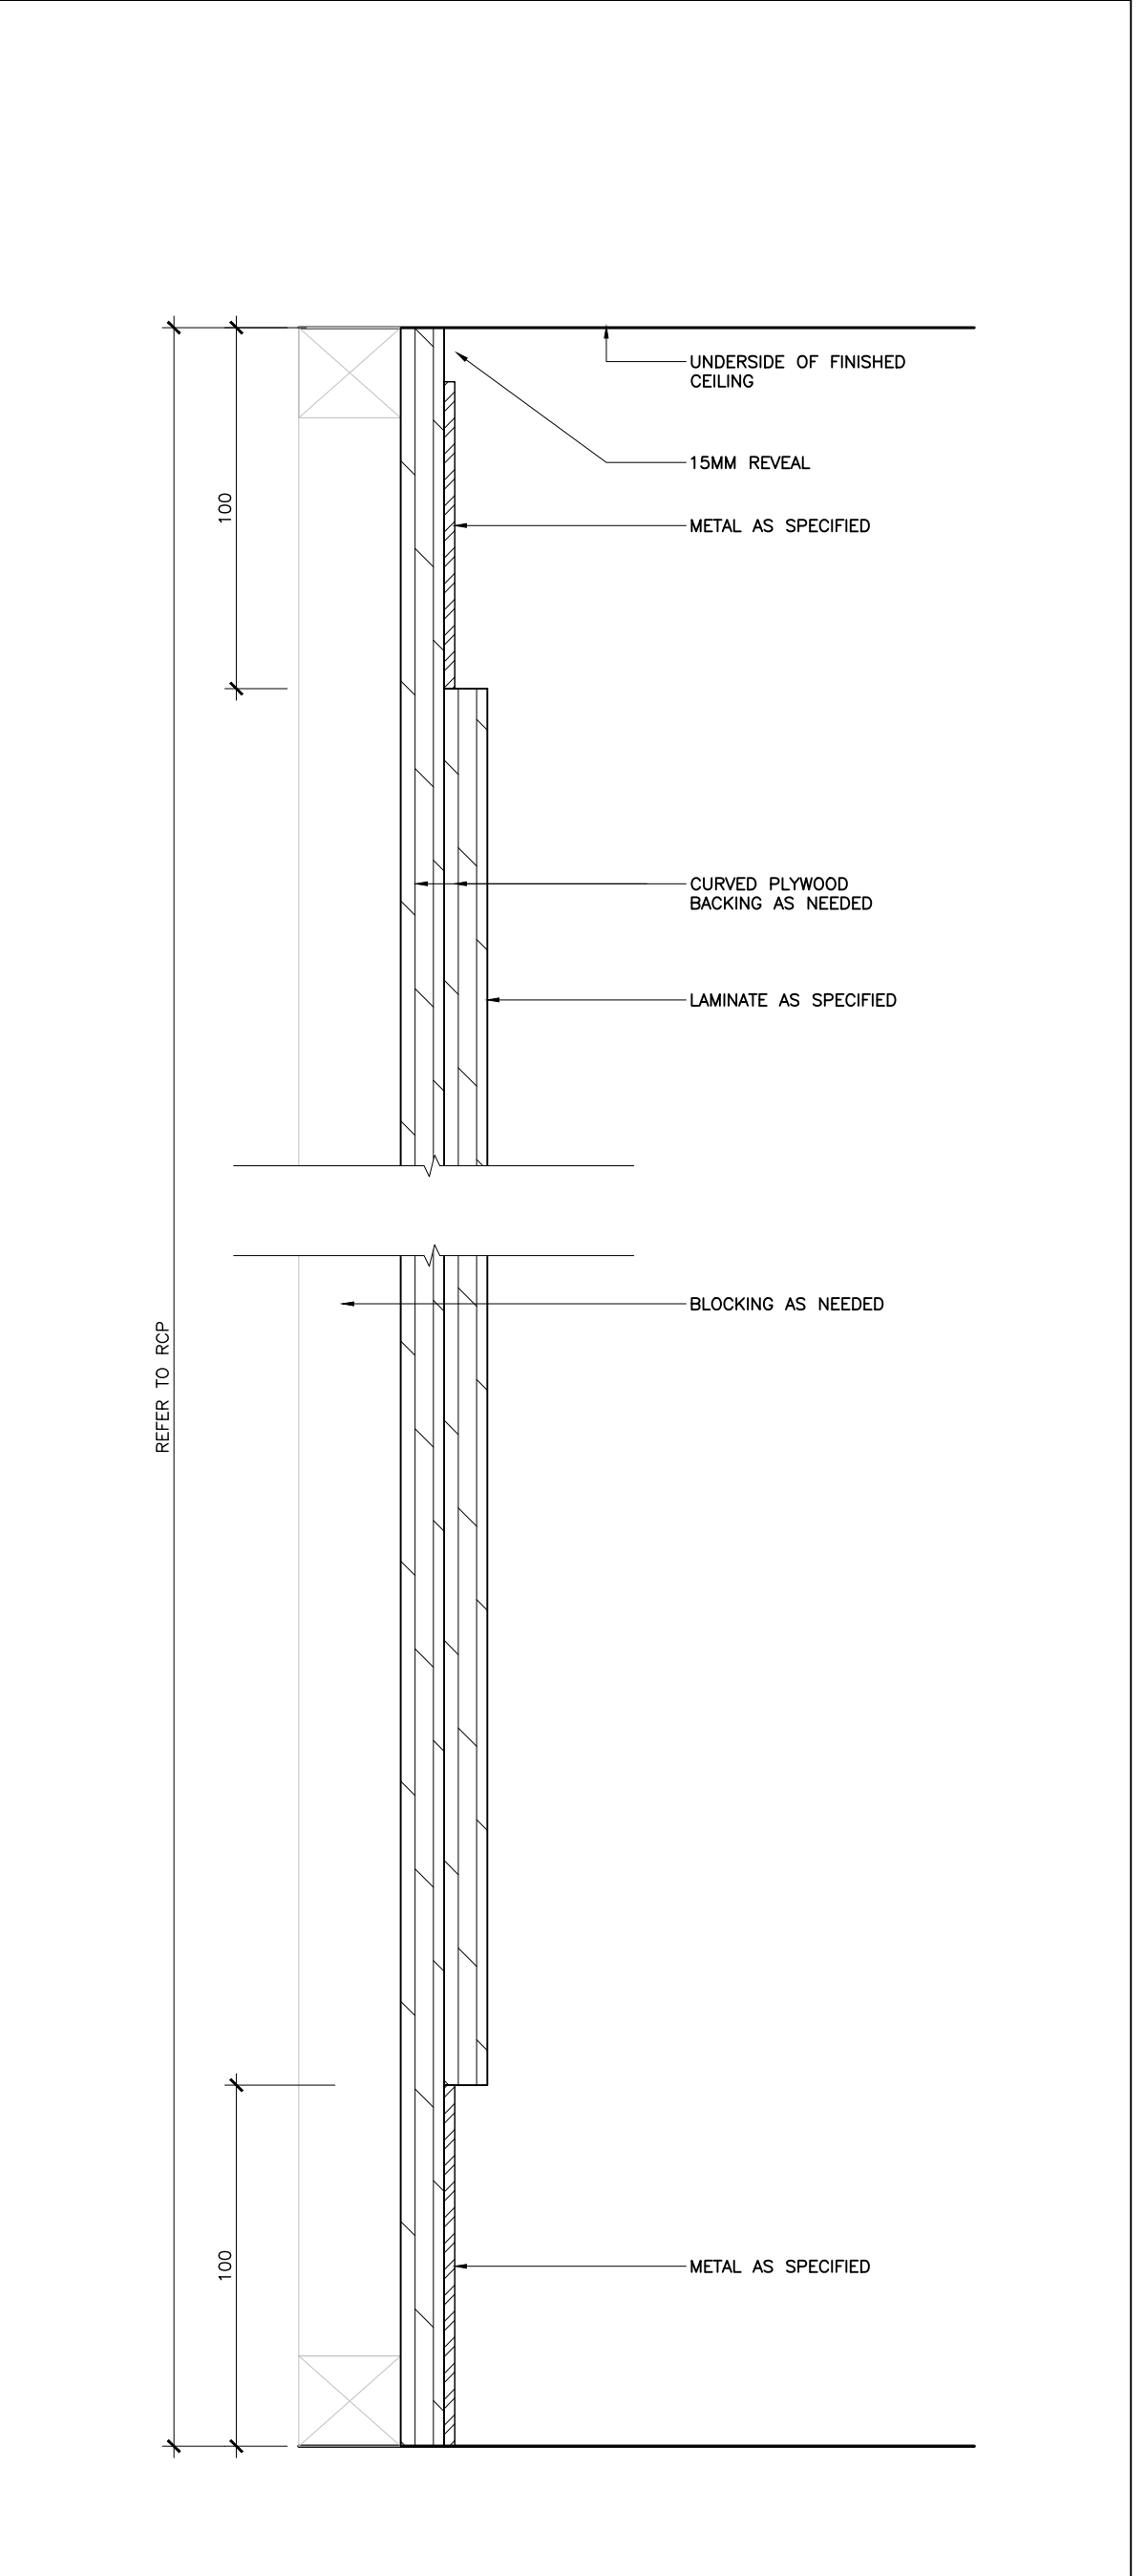


05 SECTION BASEMENT MULTIPURPOSE HALL - COLUMN
ID4.1.12 SCALE: 1:2

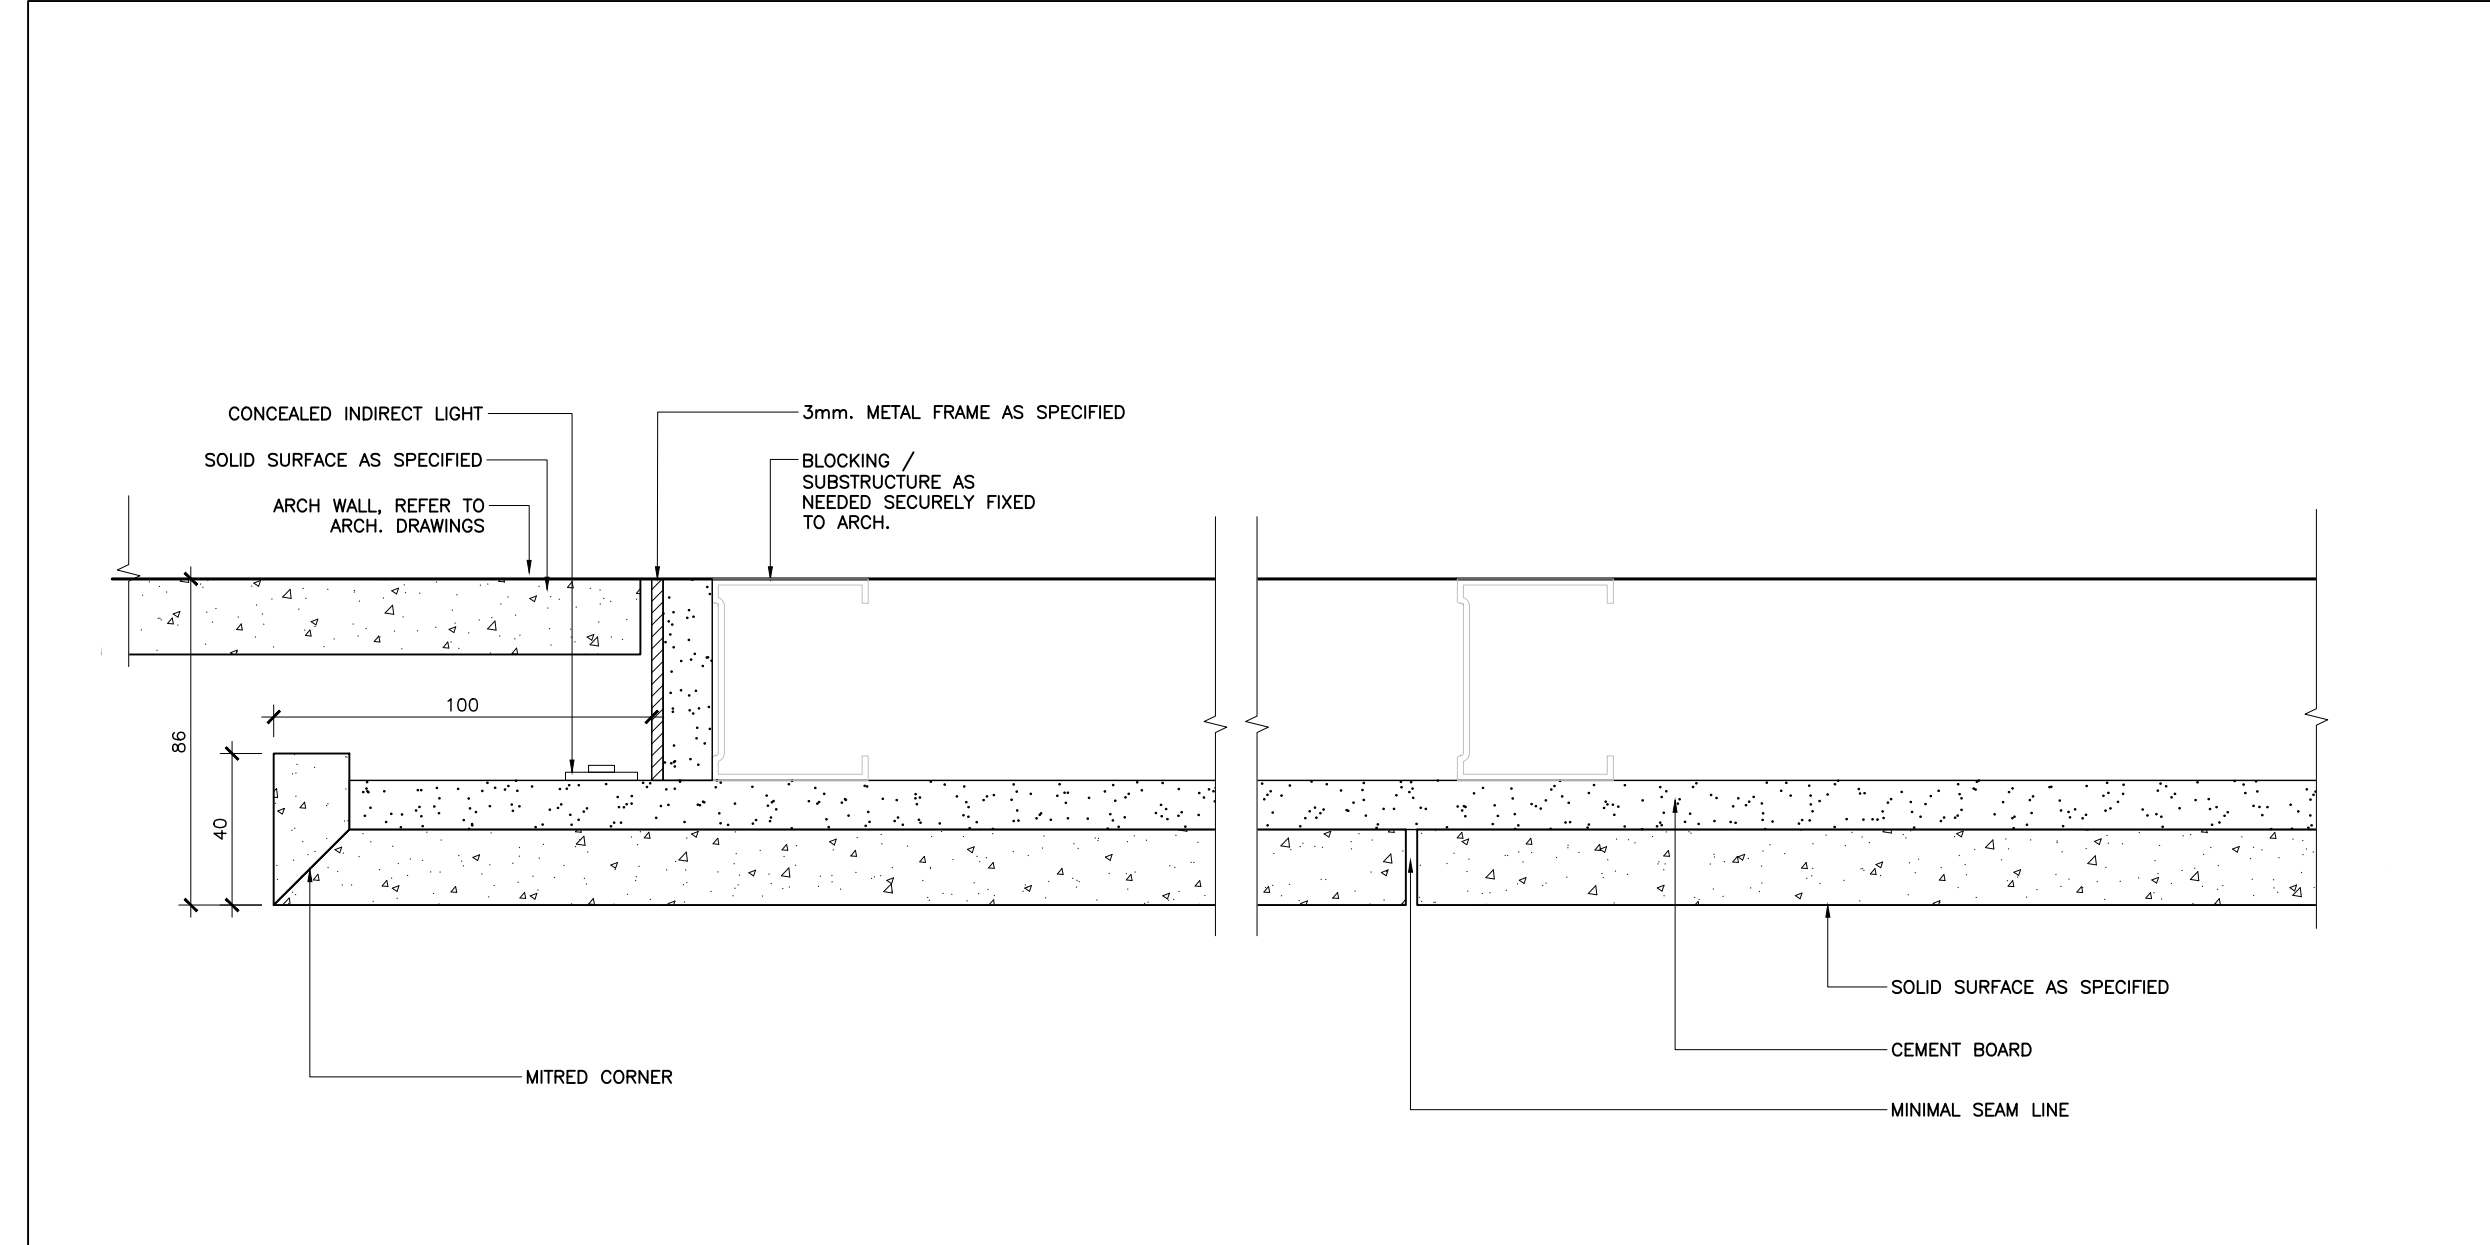


04 PLAN BASEMENT MULTIPURPOSE HALL - BACKLIT STONE
ID4.1.12 SCALE: 1:2

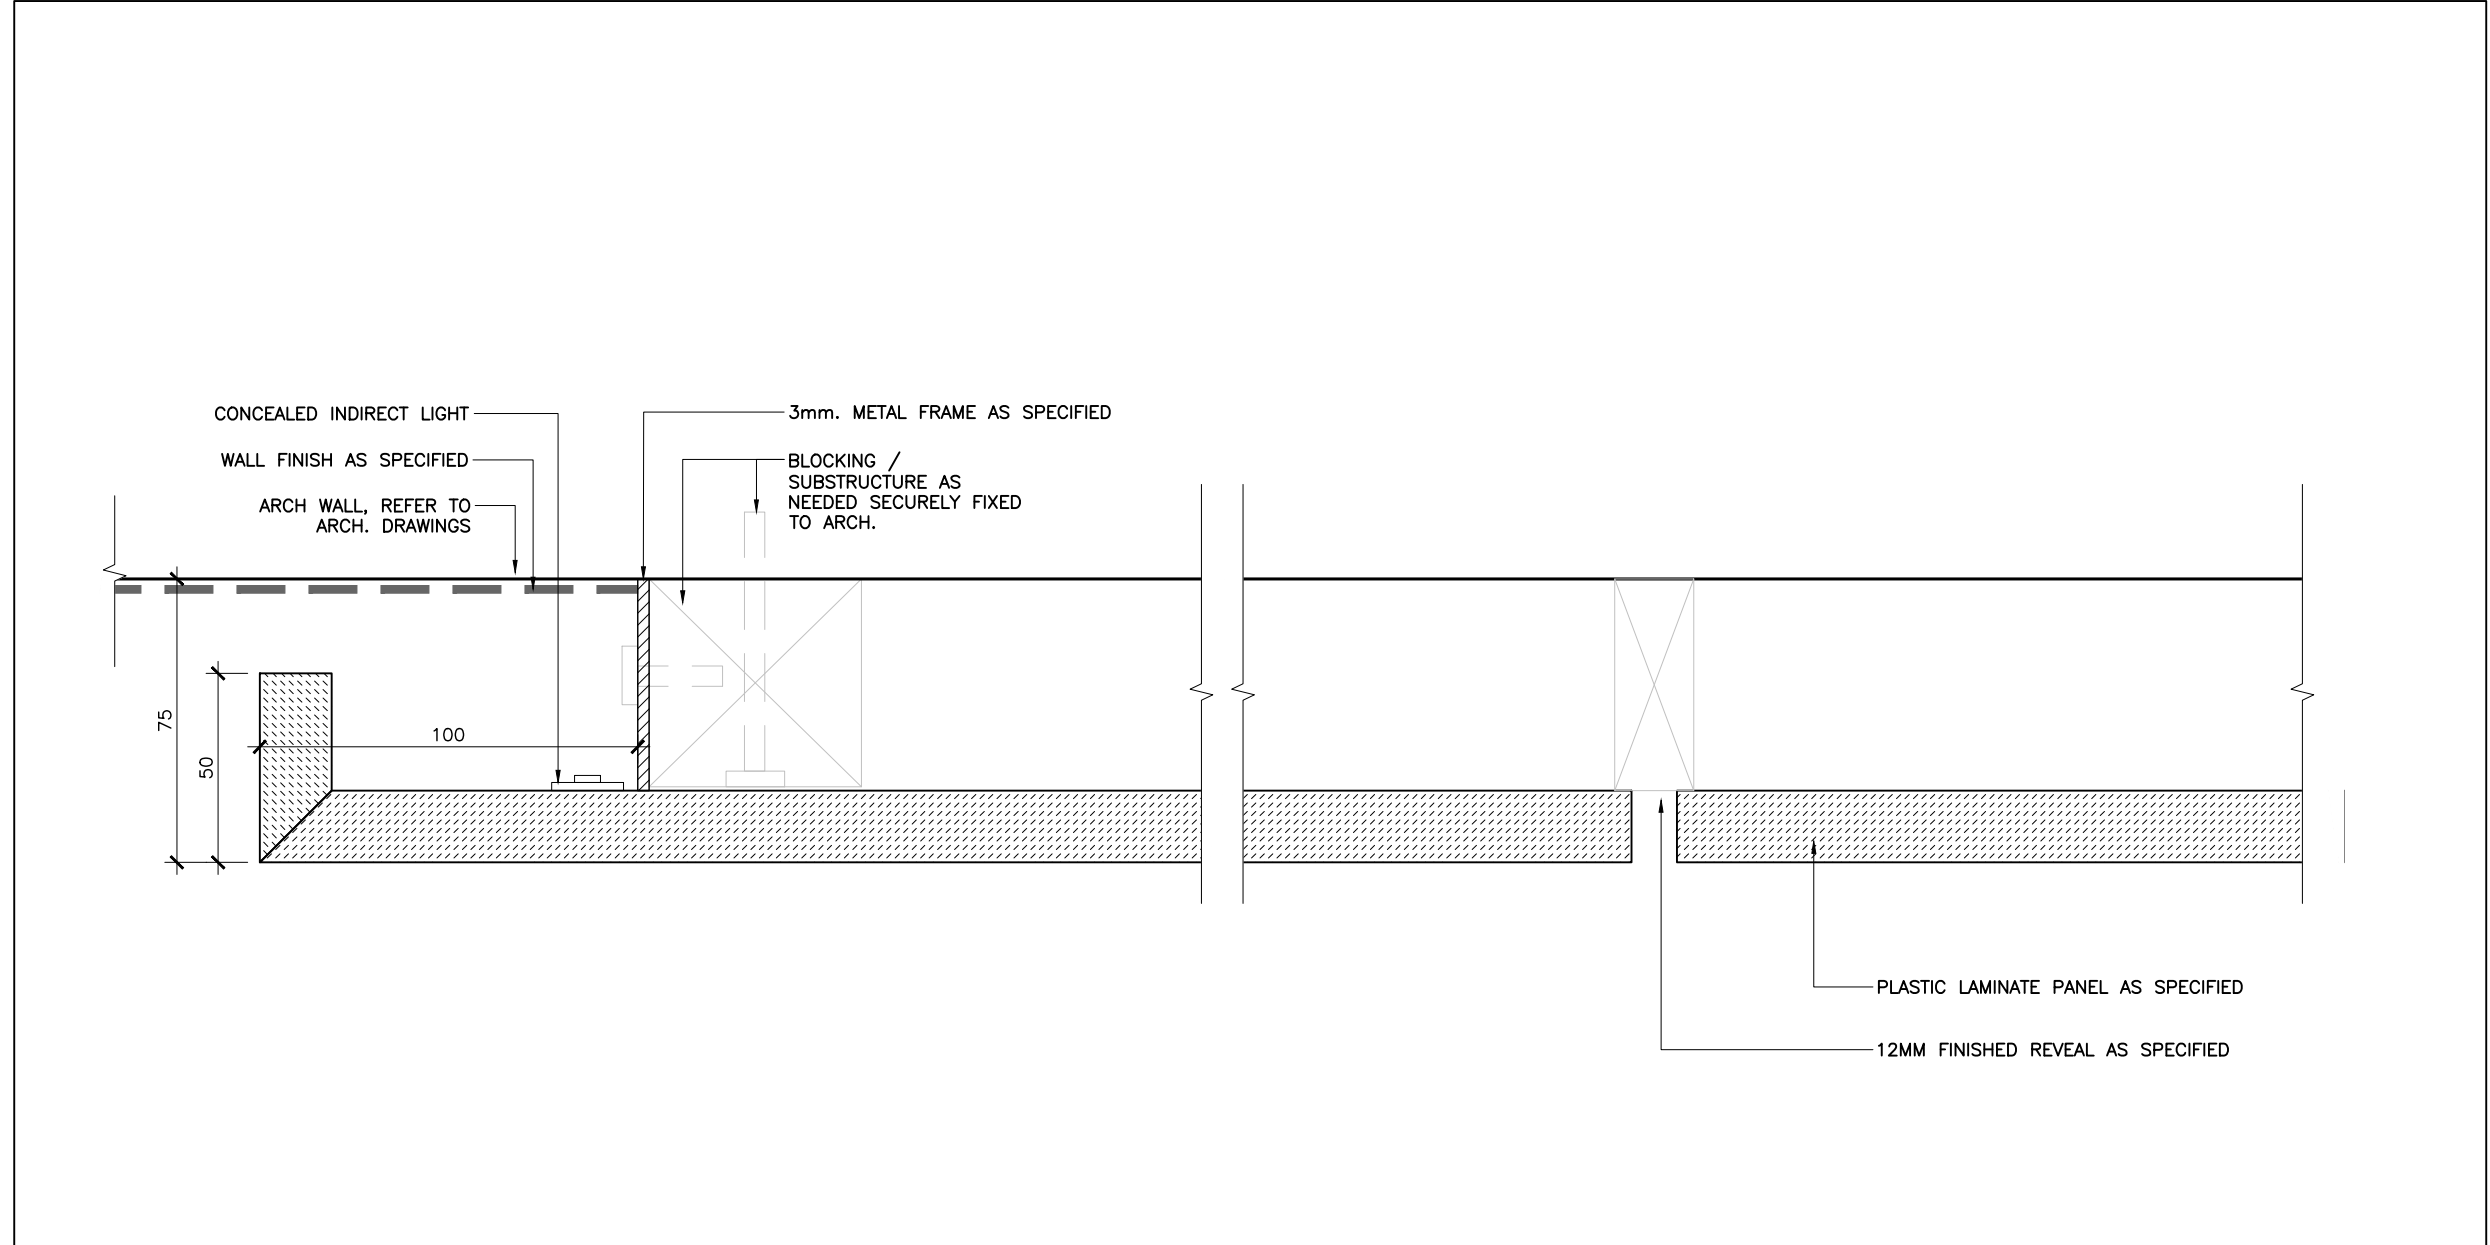


03 PLAN BASEMENT MULTIPURPOSE HALL - BACKLIT PANEL
ID4.1.12 SCALE: 1:2

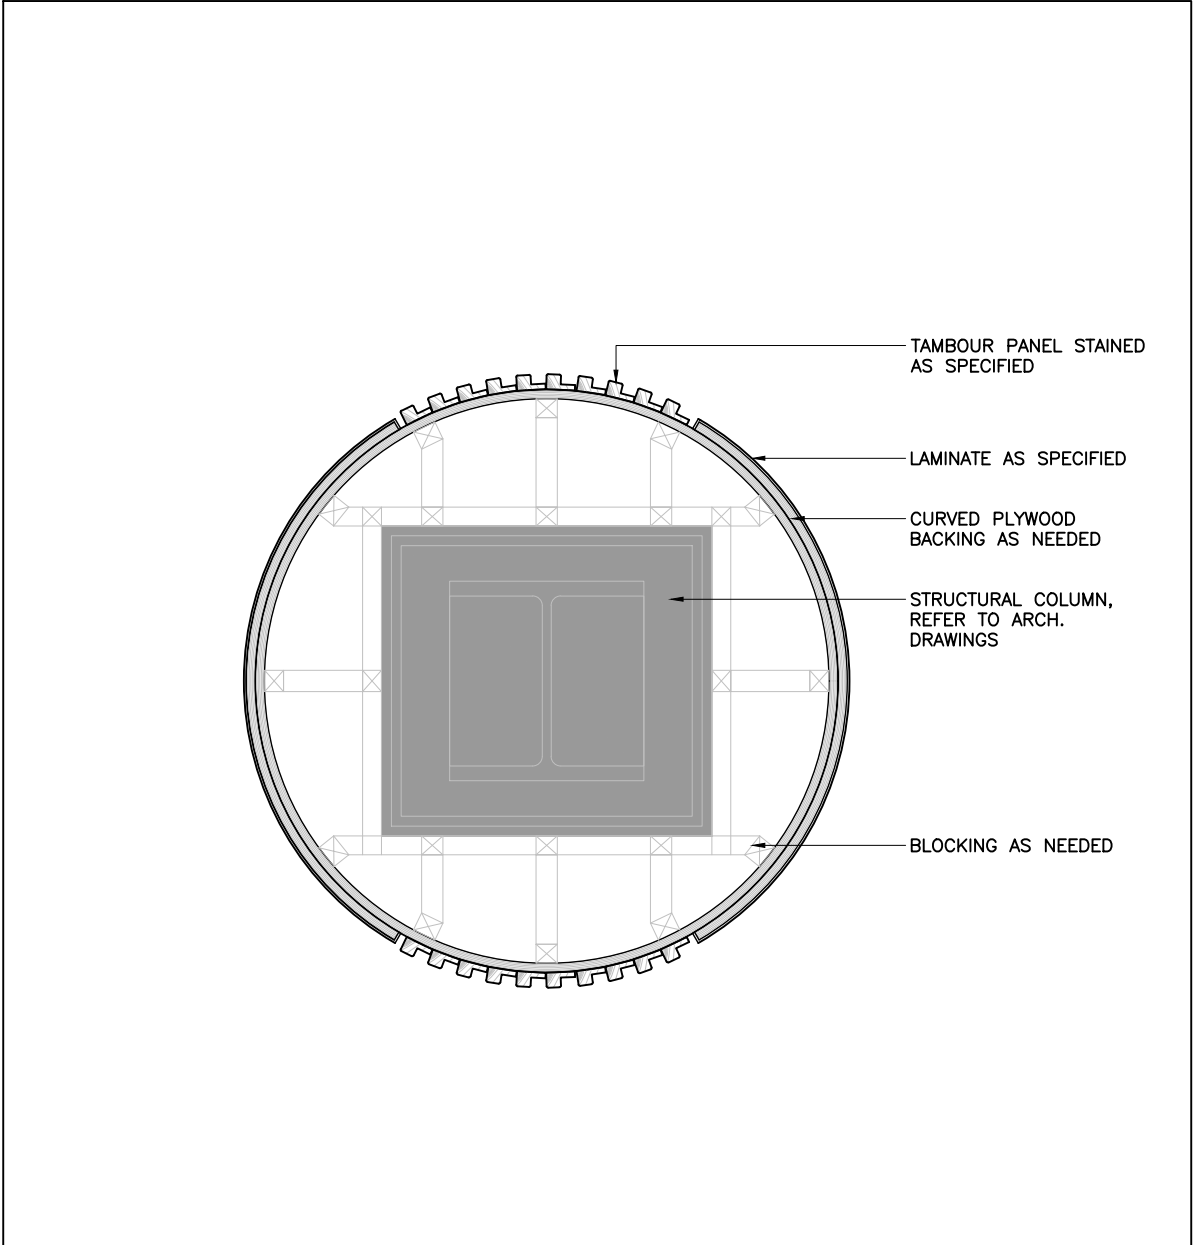


02 PLAN BASEMENT MULTIPURPOSE HALL - COLUMN
ID4.1.12 SCALE: 1:10

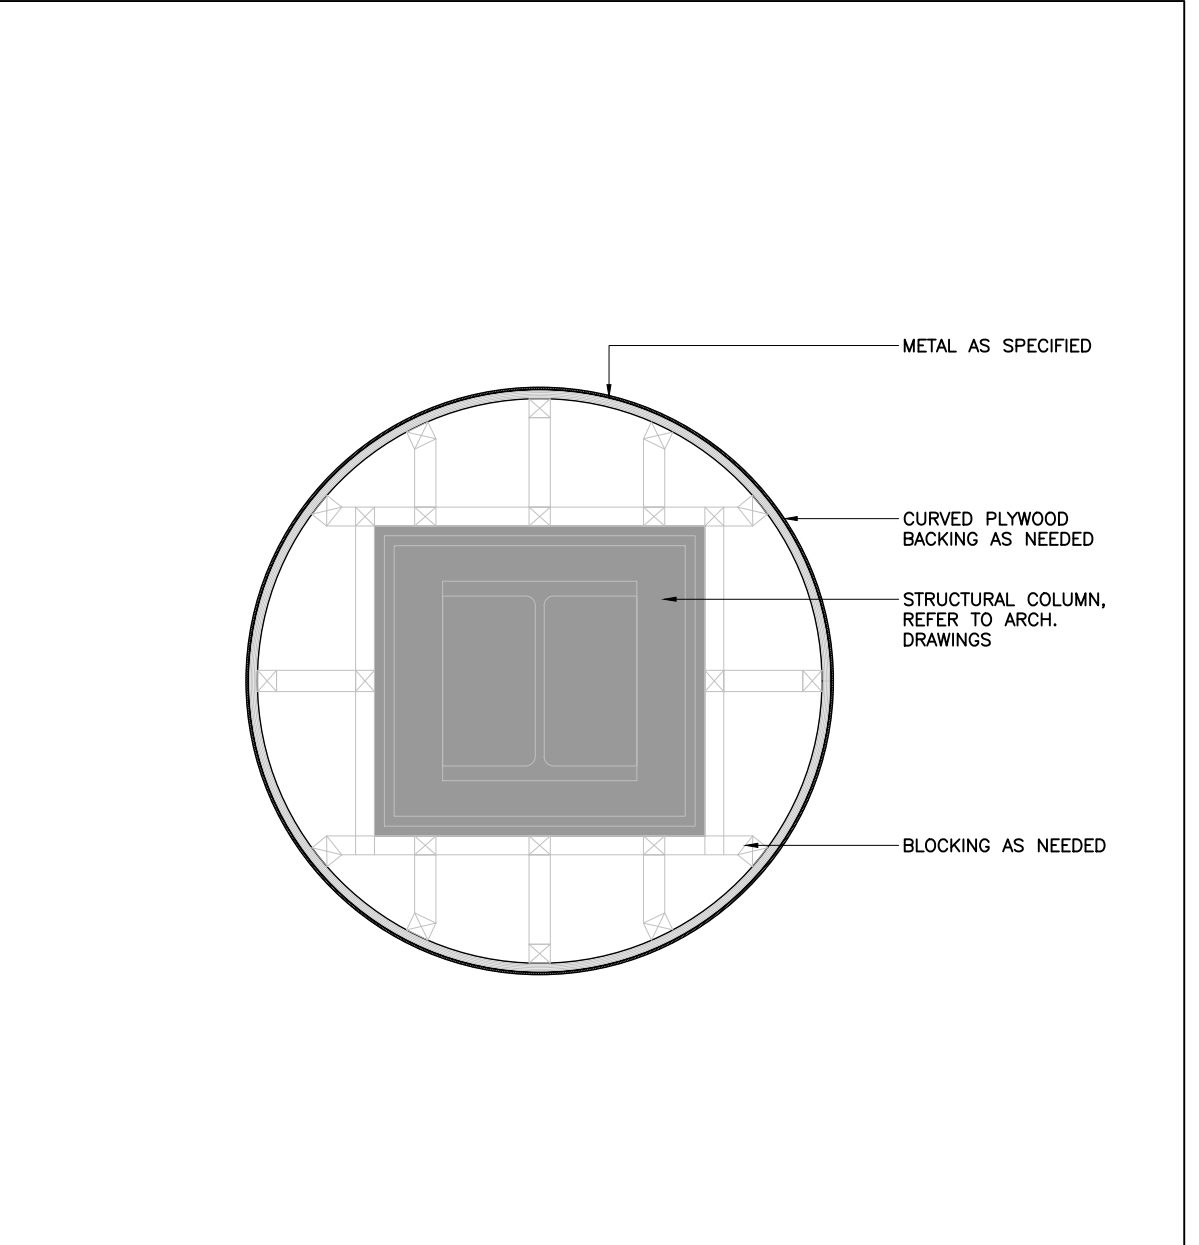

01 PLAN BASEMENT MULTIPURPOSE HALL - COLUMN
ID4.1.12 SCALE: 1:10

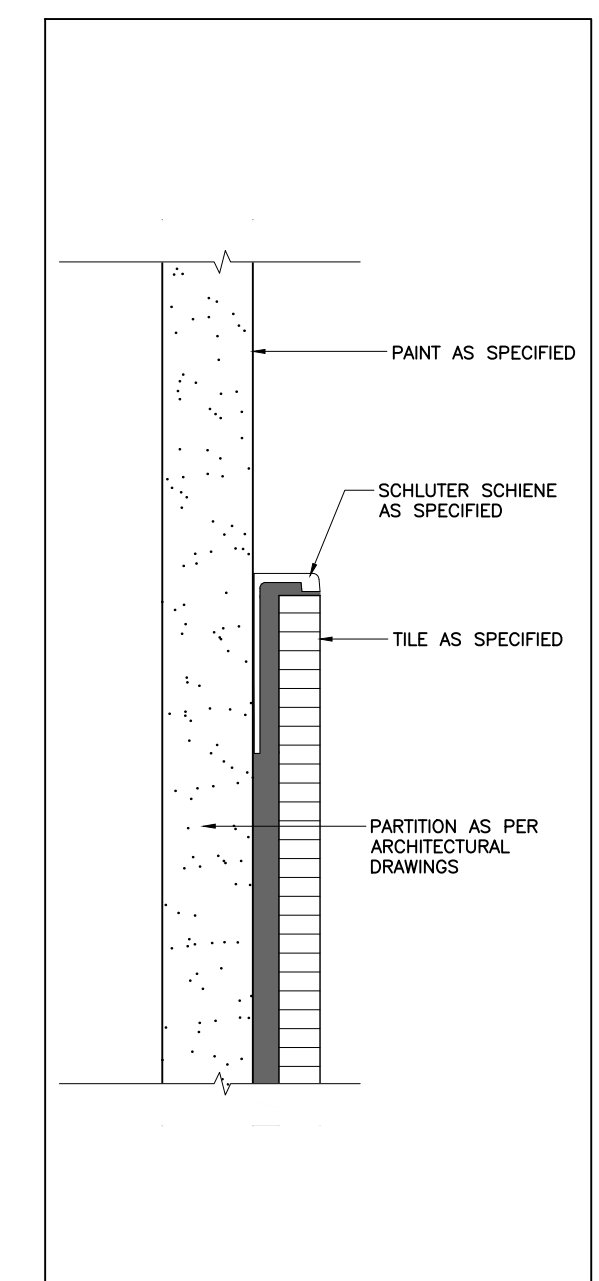

14 SECTION DETAIL TYP. TILE TO GWB
ID4.1.12 SCALE: FULL SIZE

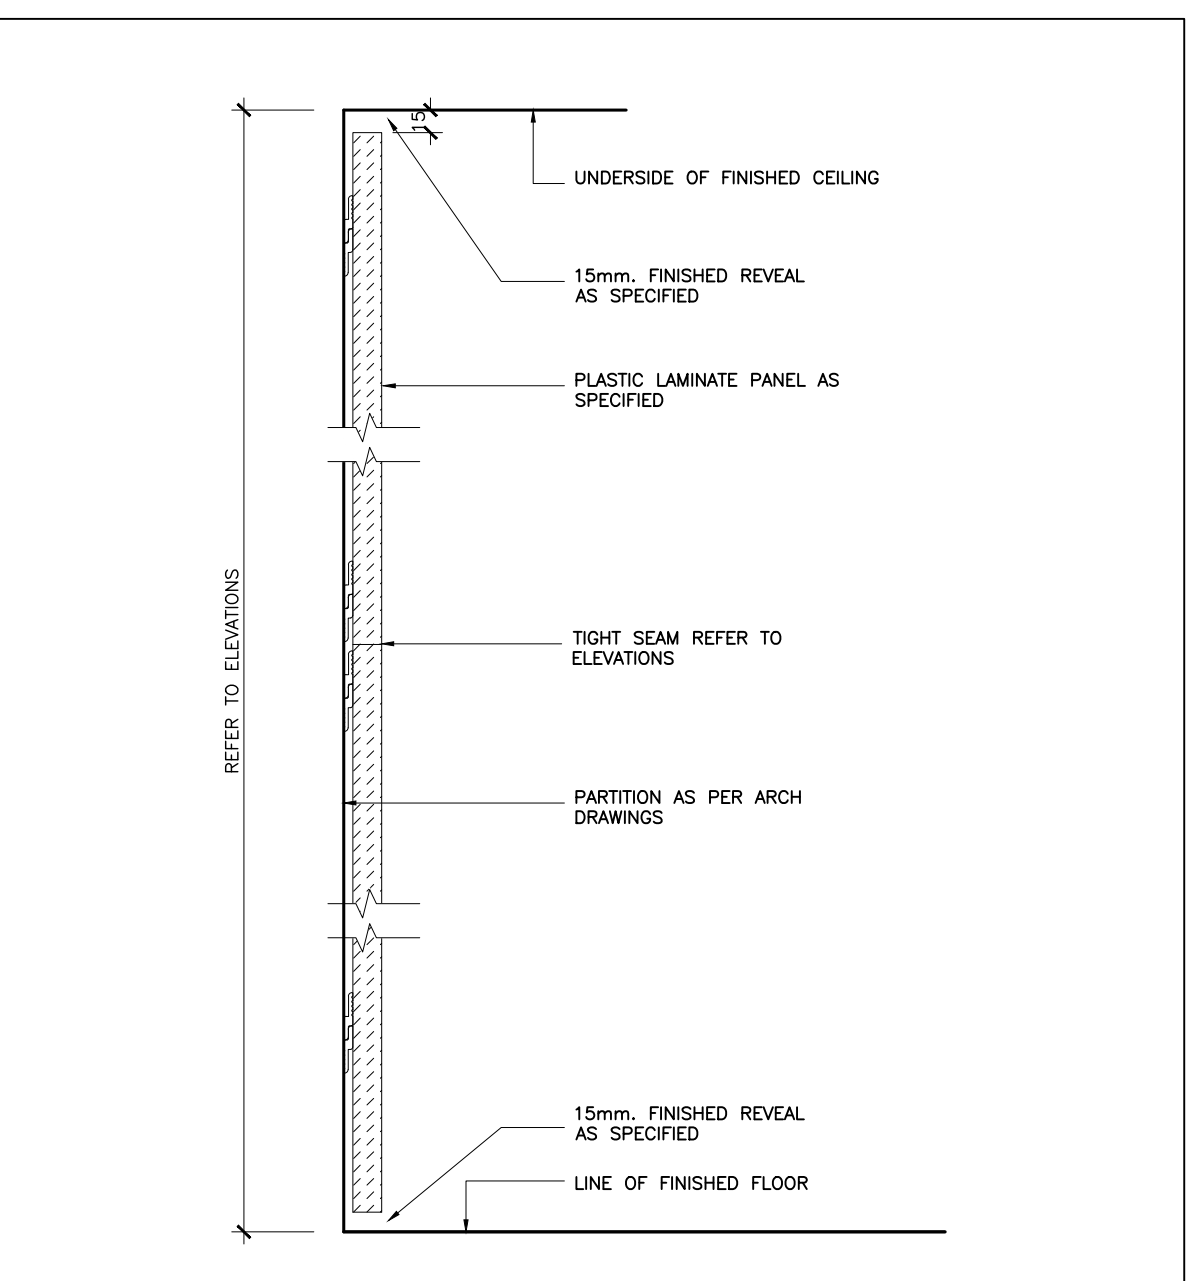

13 SECTION PLASTIC LAMINATE PANELS
ID4.1.12 SCALE: 1:5

02 14 Aug 2023 Issued For 100% Tender
01 12 July 2023 Issued For 75% Tender
No. Date Issued
Issue:
Project:

AL-RAHMAH MOSQUE

4721 PALLADIUM WAY
BURLINGTON, ONTARIO


Drawing Title:
ARCH. DETAILS

©Figure3
The Contractor and all Subcontractors shall verify all job site dimensions, all drawings, details & specifications. The contractor shall report any discrepancies, in writing, to Figure3 prior to commencing with any work.
All necessary samples, shop drawings of network or otherwise, shall be submitted to Figure3 for approval, prior to proceeding with any work.


Plot Date:
14 August 2023
Drawn by: MS & JH
Checked by: MH & FD
Project No.: 2022158
North:
Scale: AS NOTED

FIGUR3
200 - 200 University Avenue
Toronto Ontario Canada M5H 3C8
T-416-363-6993 figure3.com


Fig No.:
ID4.1.12

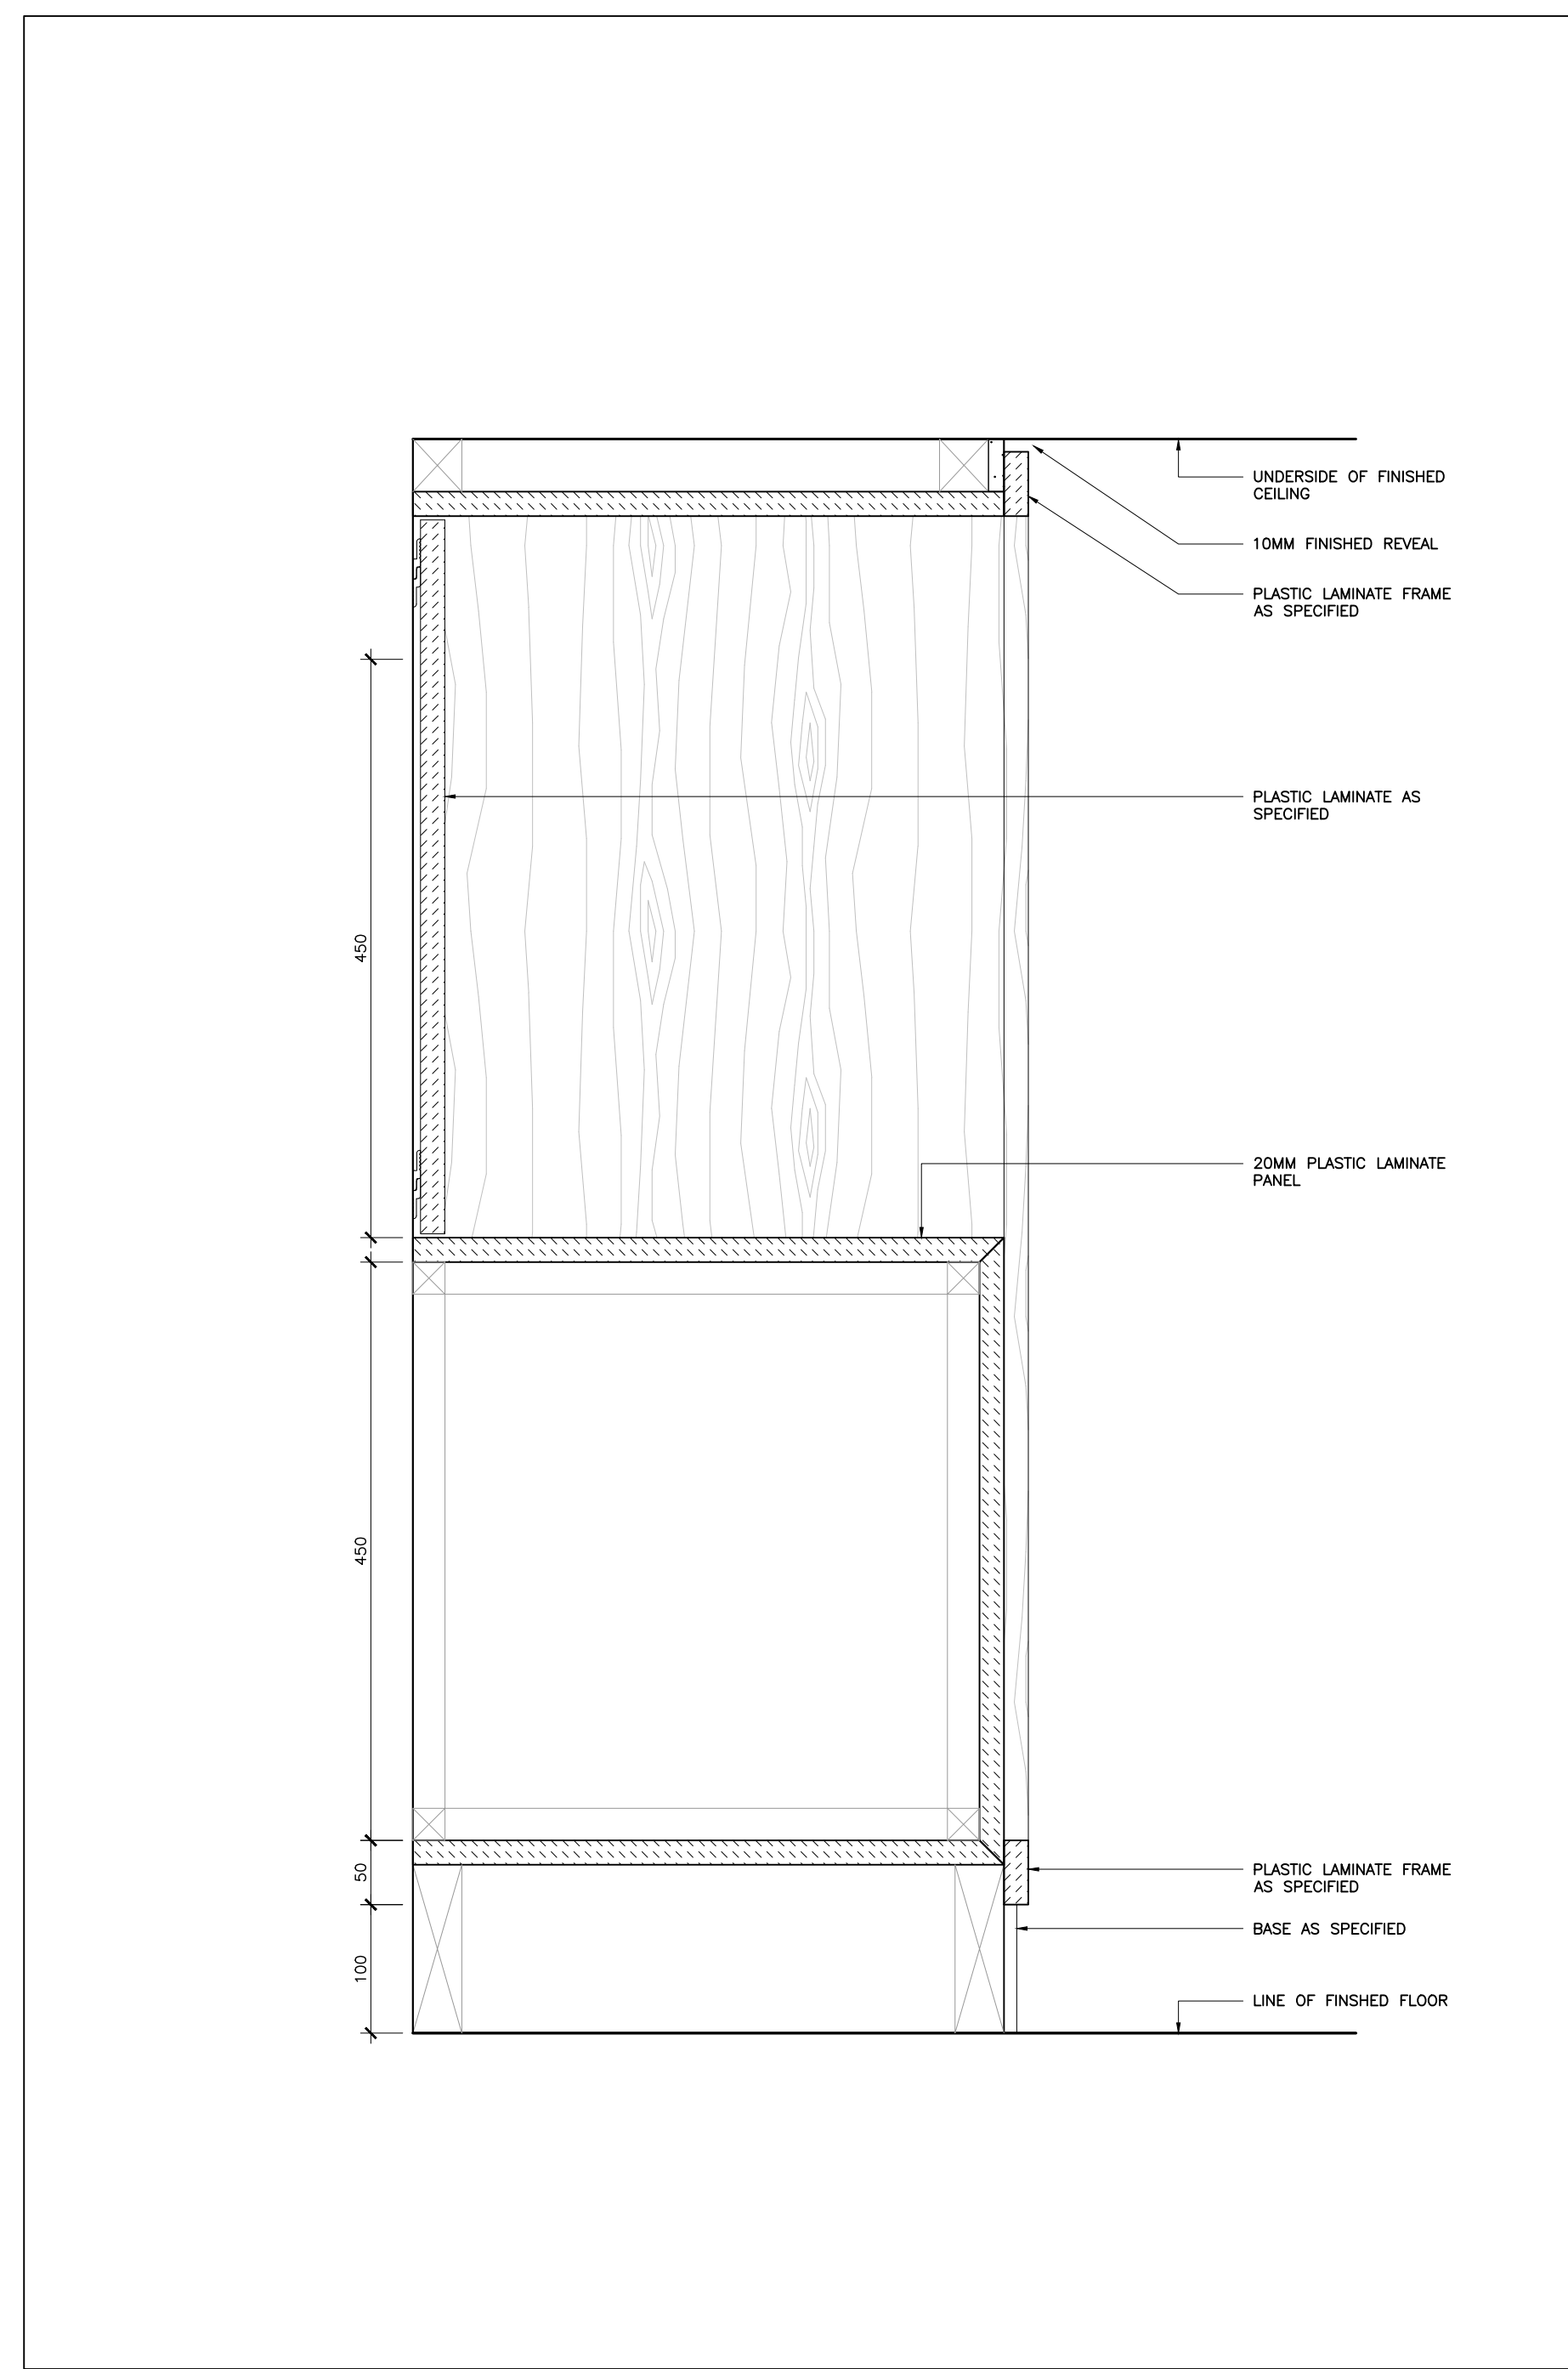


05 VERTICAL SECTION
LEVEL 02 - BOOKCASE
ID4.1.13 SCALE: 1:5

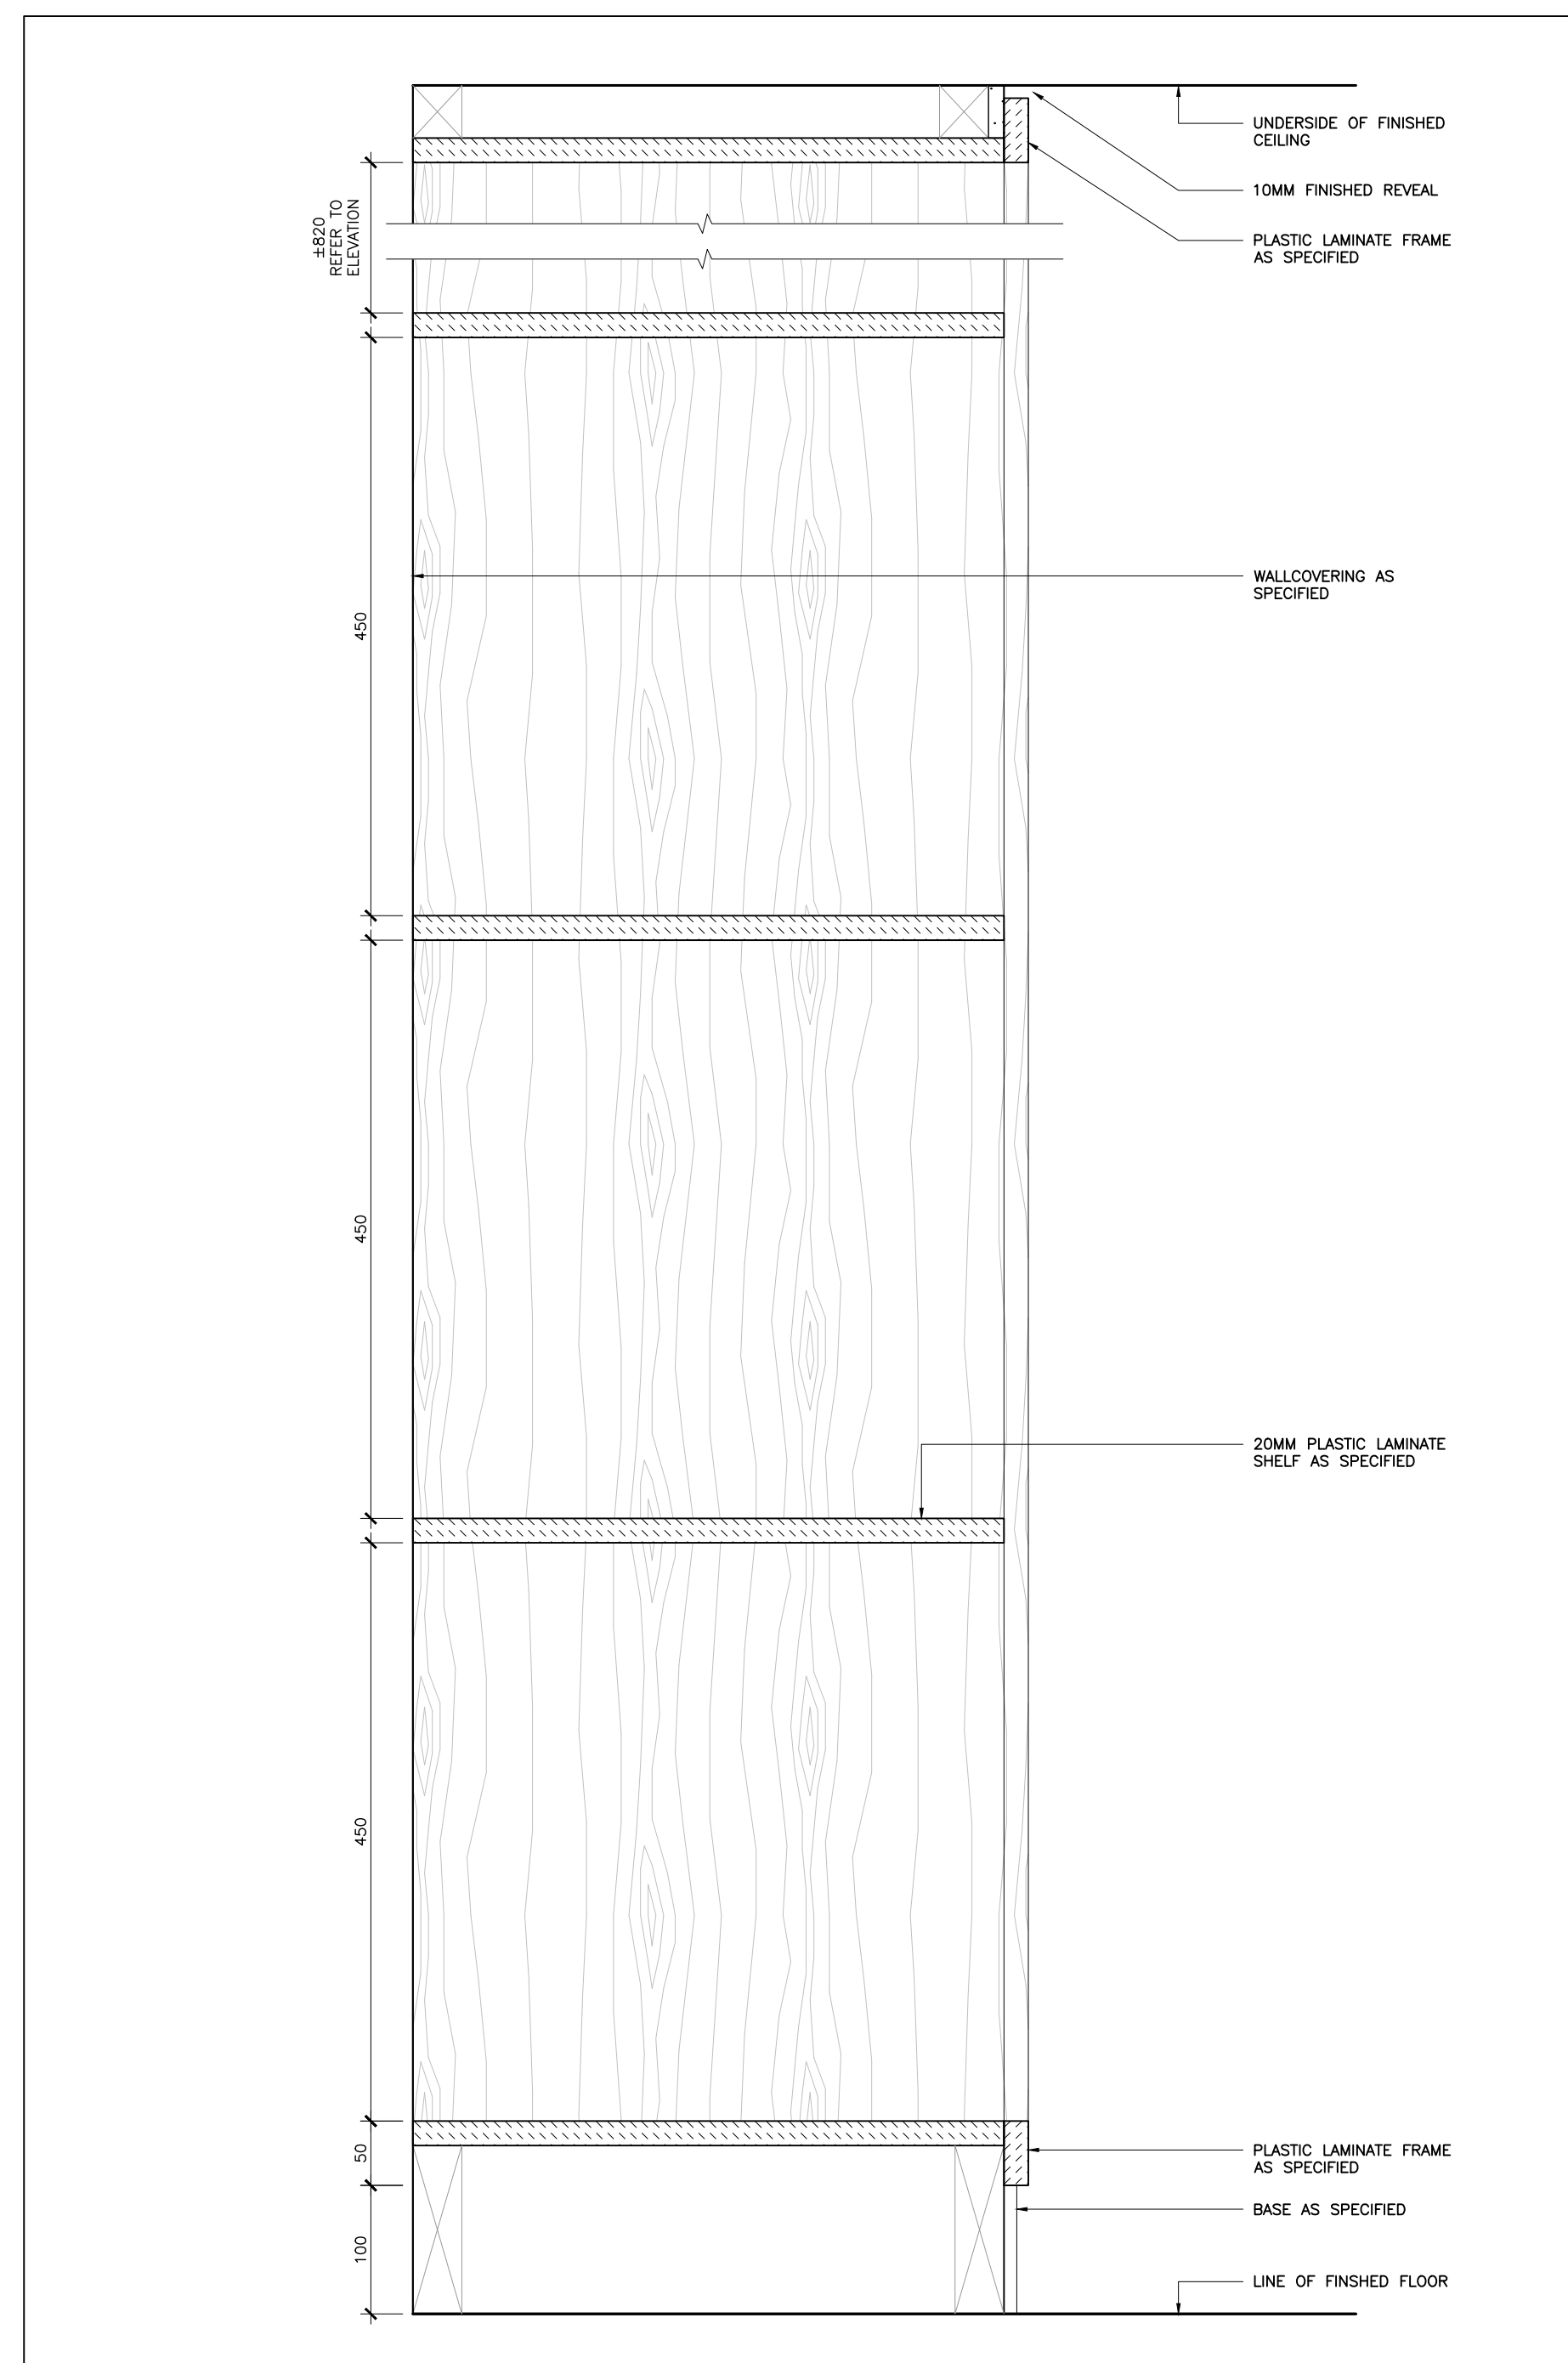


04 VERTICAL SECTION
LEVEL 02 - BOOKCASE
ID4.1.13 SCALE: 1:5

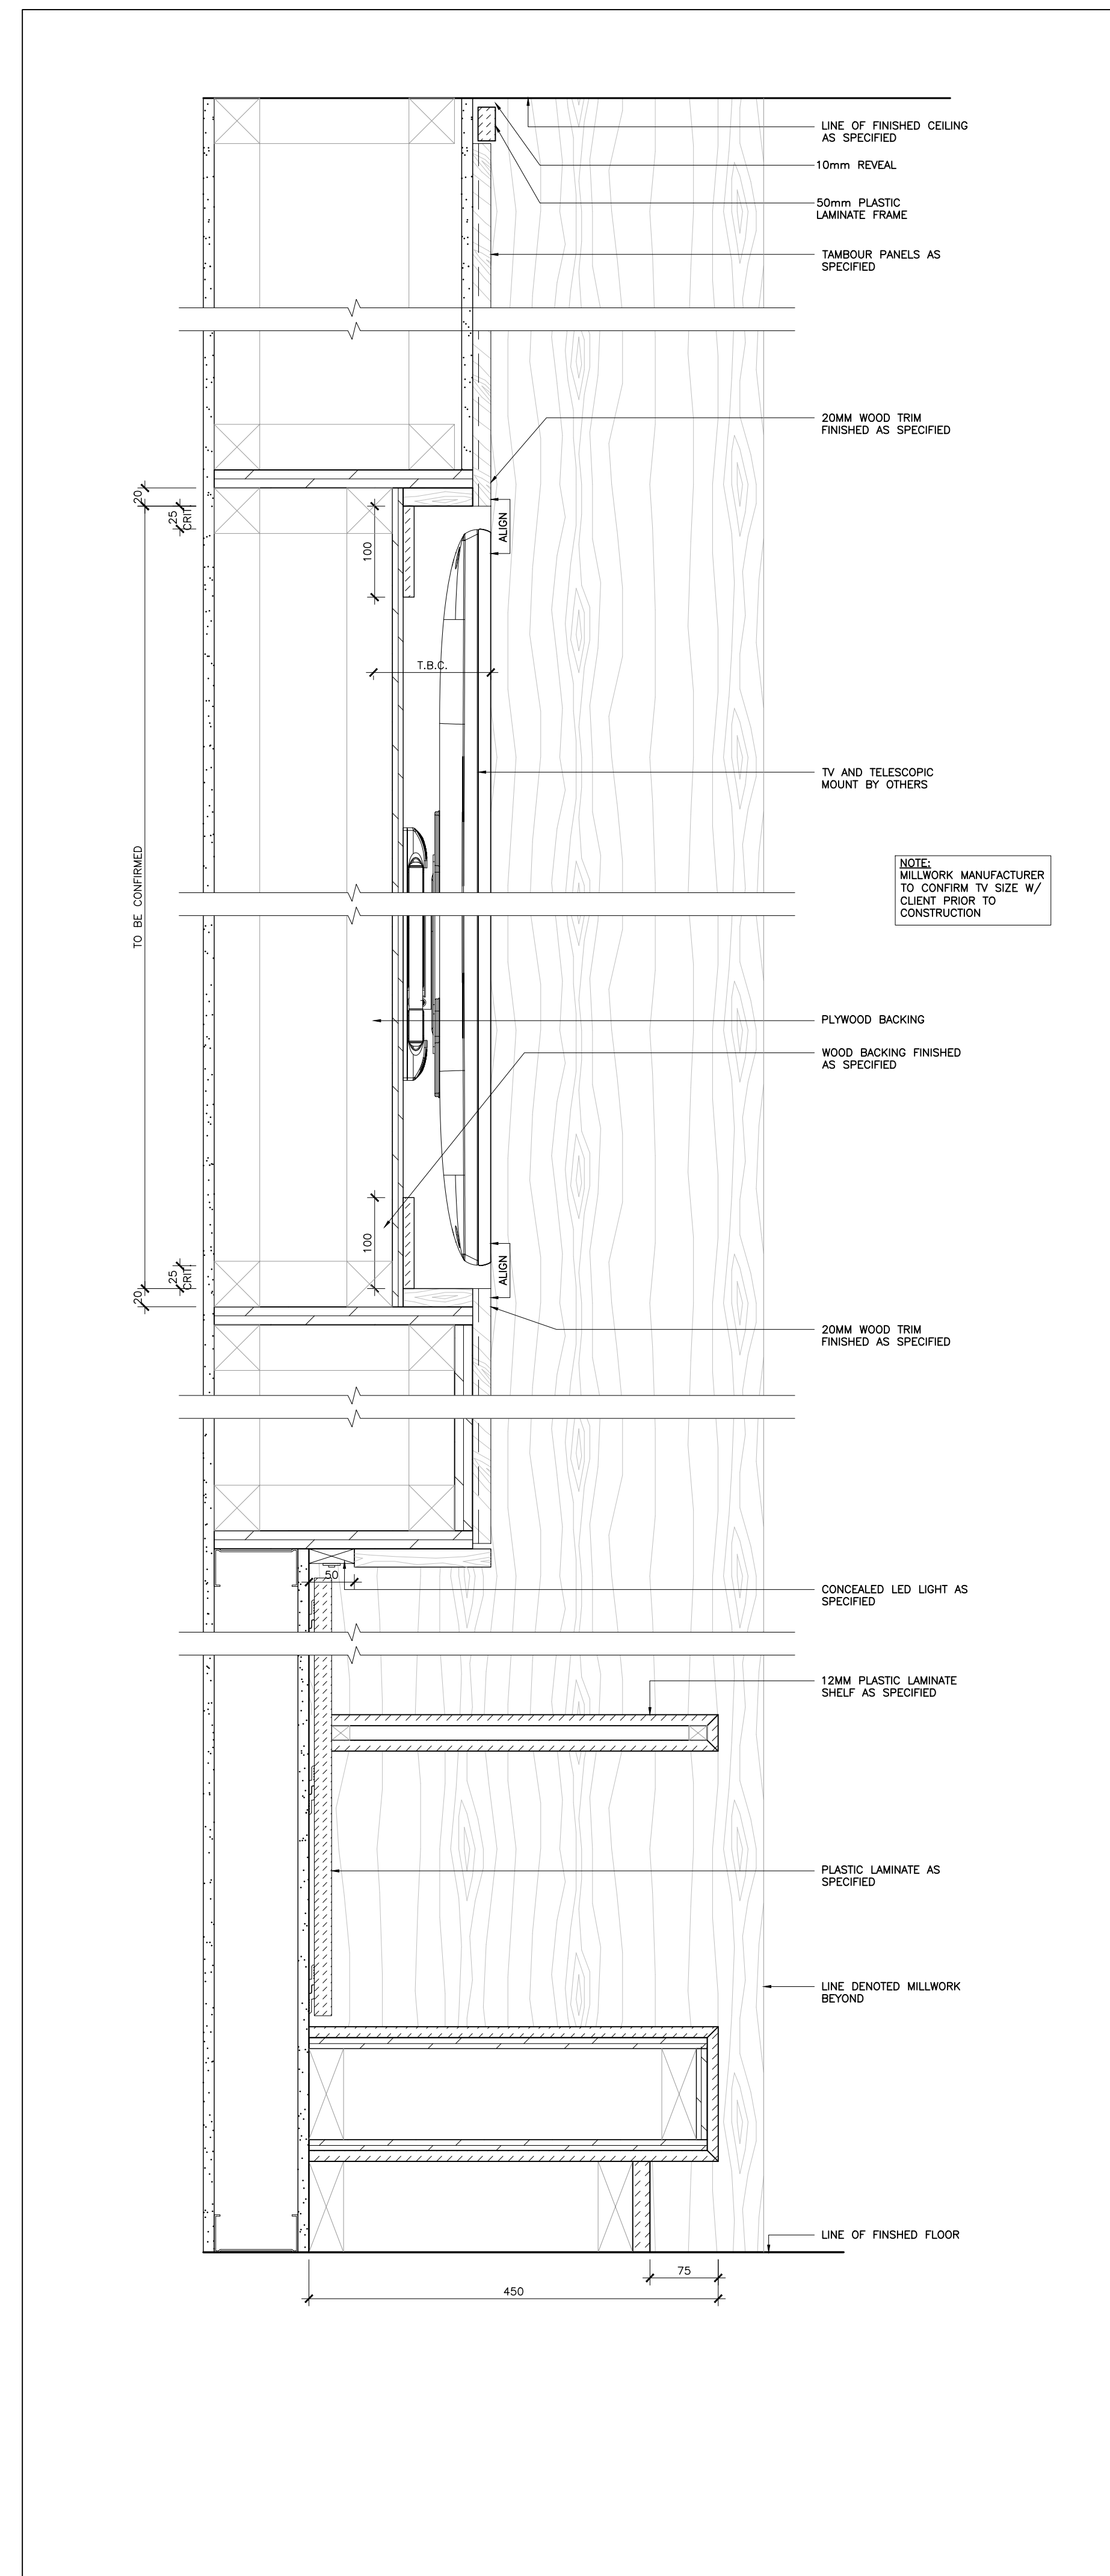

03 VERTICAL SECTION
LEVEL 02 - MOTHERS & KIDS ROOM
ID4.1.13 SCALE: 1:5

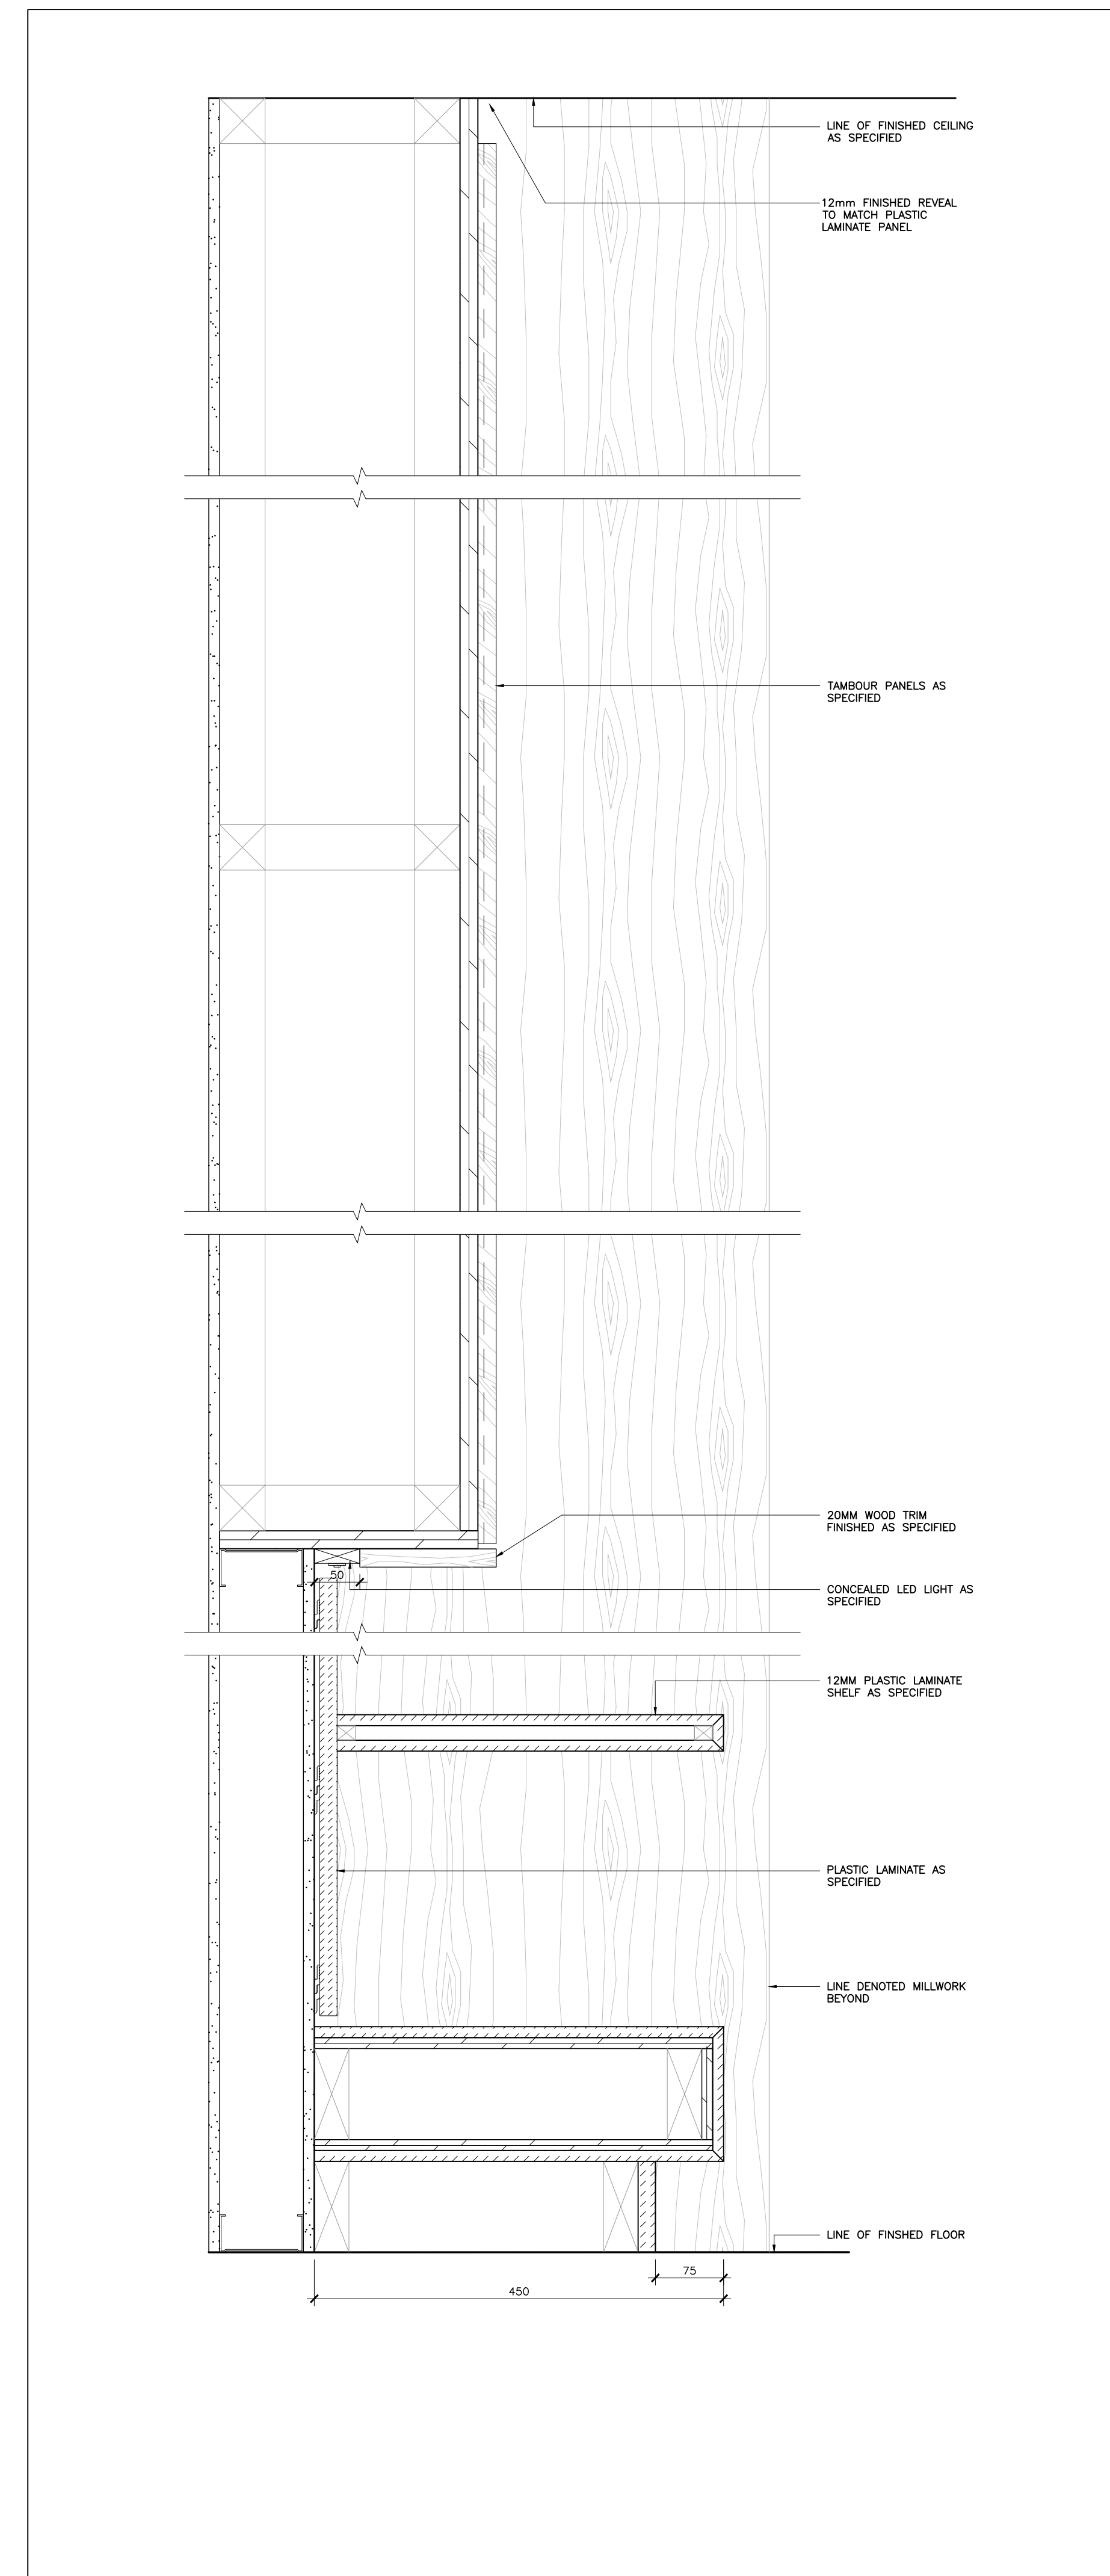


02 VERTICAL SECTION
LEVEL 02 - MOTHERS & KIDS ROOM
ID4.1.13 SCALE: 1:5

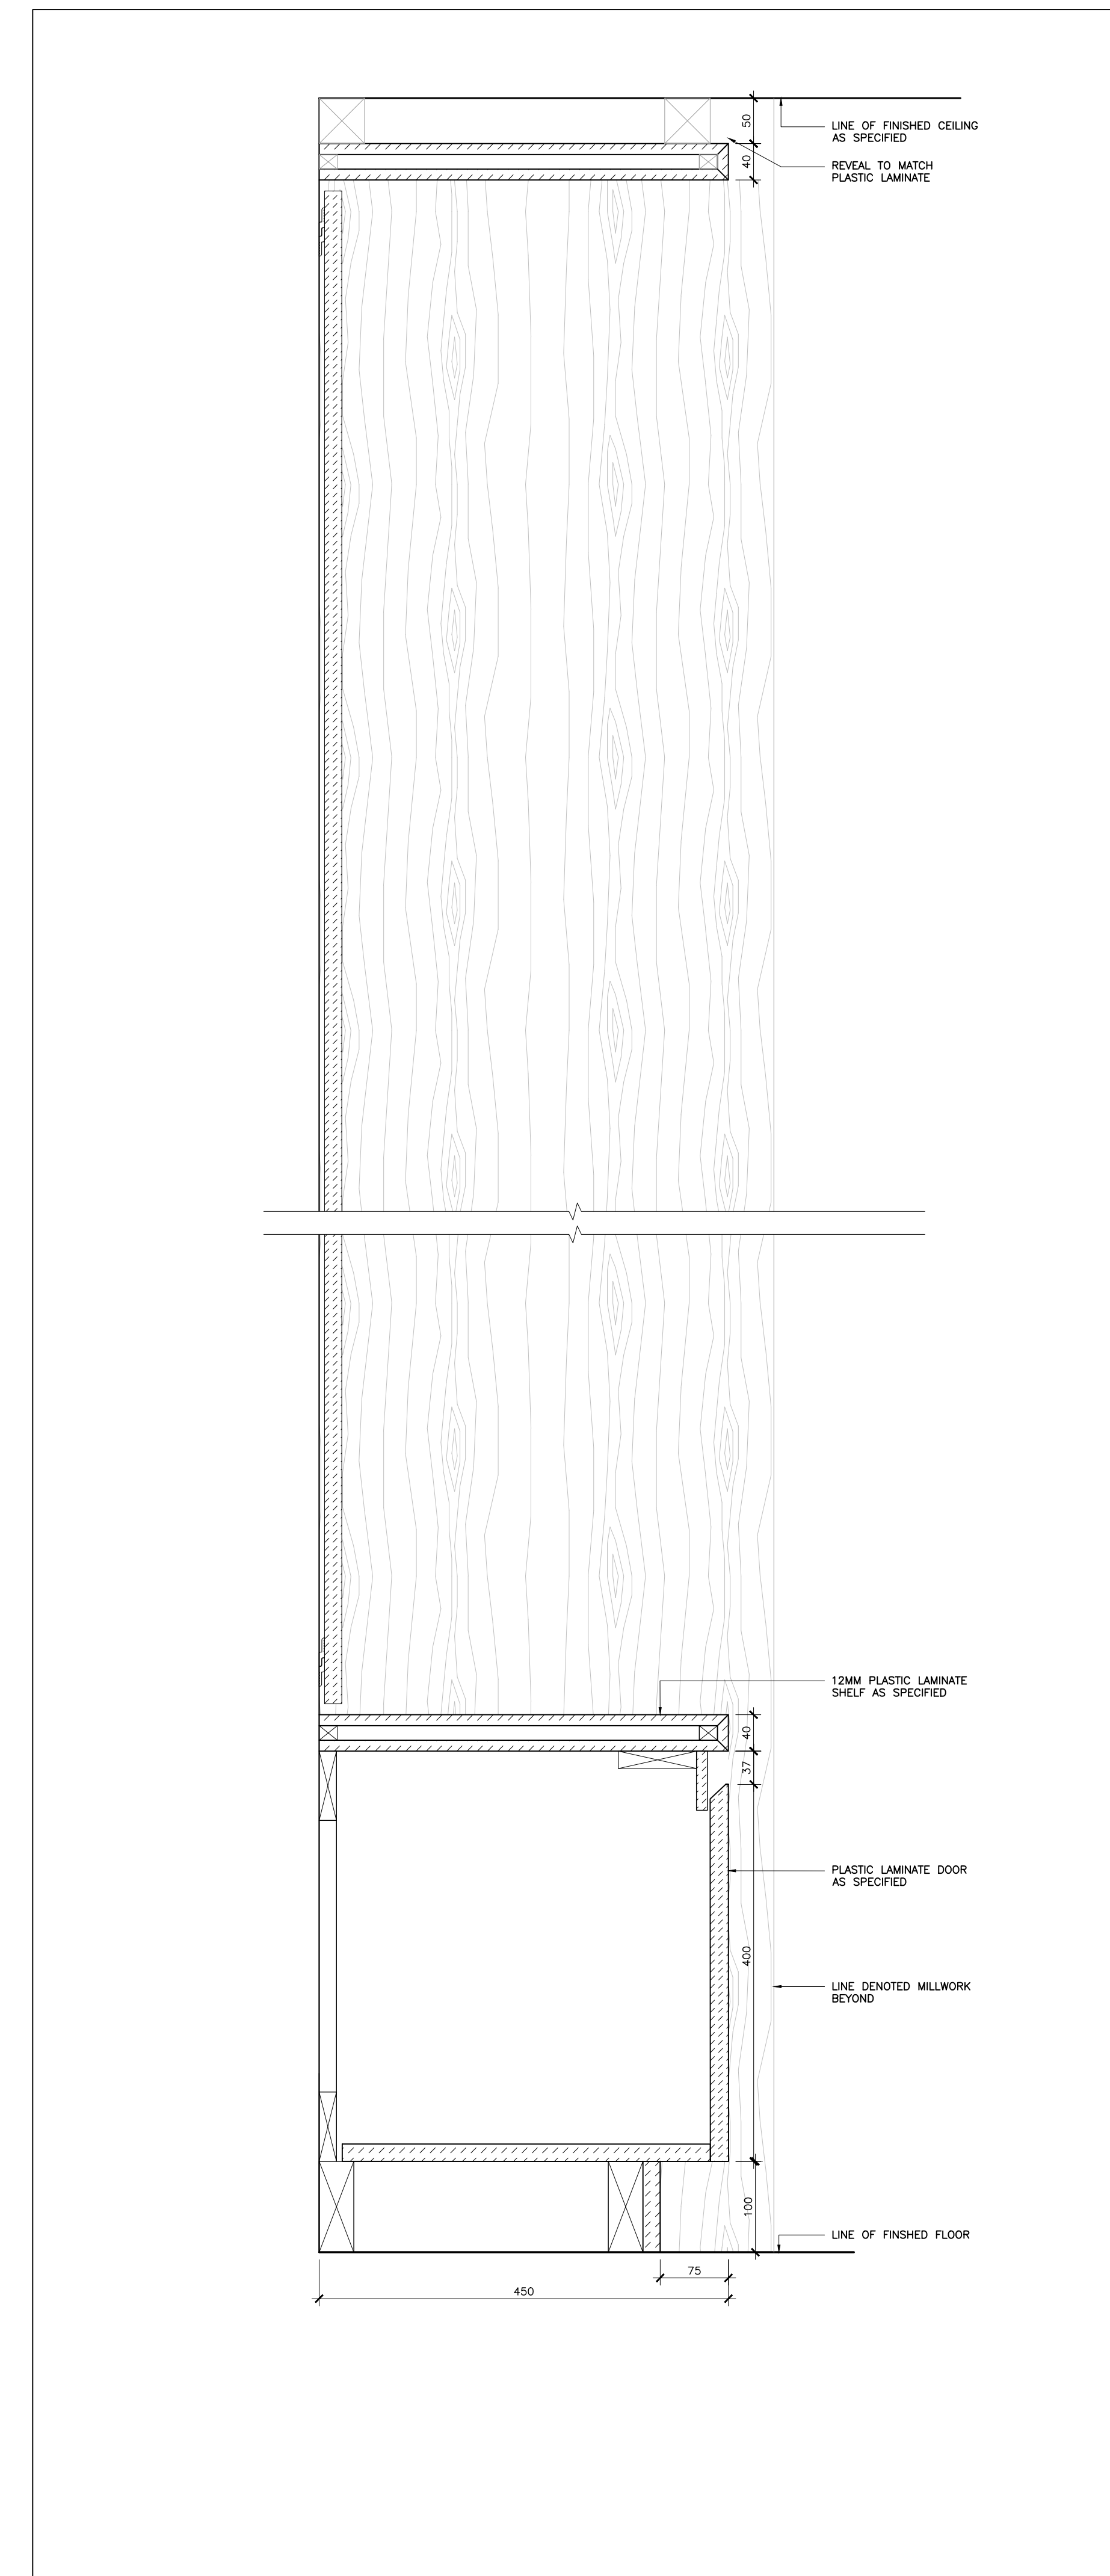


01 VERTICAL SECTION
LEVEL 02 - MOTHERS & KIDS ROOM
ID4.1.13 SCALE: 1:5


02 14 Aug 2023 Issued For 100% Tender
01 12 July 2023 Issued For 75% Tender
No. Date Issued
Issue:
Project:
AL-RAHMAH MOSQUE
4721 PALLADIUM WAY,
BURLINGTON, ONTARIO
Drawing Title:
ARCH. DETAILS
©Figur3
Do not scale the drawings.
The Contractor and all Sub-contractors shall verify all job site dimensions, all drawings, details & specifications. The contractor shall report any discrepancies, in writing, to Figur3 prior to commencing with any work.
All necessary samples, shop drawings of millwork or otherwise, shall be submitted to Figur3 for approval, prior to proceeding with any work.
Plot Date:
14 August 2023
Drawn by: MS & JH
Checked by: MH & FD
Project No.: 2022158
Scale: AS NOTED
FIGUR3
200 - 200 University Avenue
Toronto Ontario Canada M5H 3C6
T-416-363-6993 figur3.com
Dwg No.:
ID4.1.13

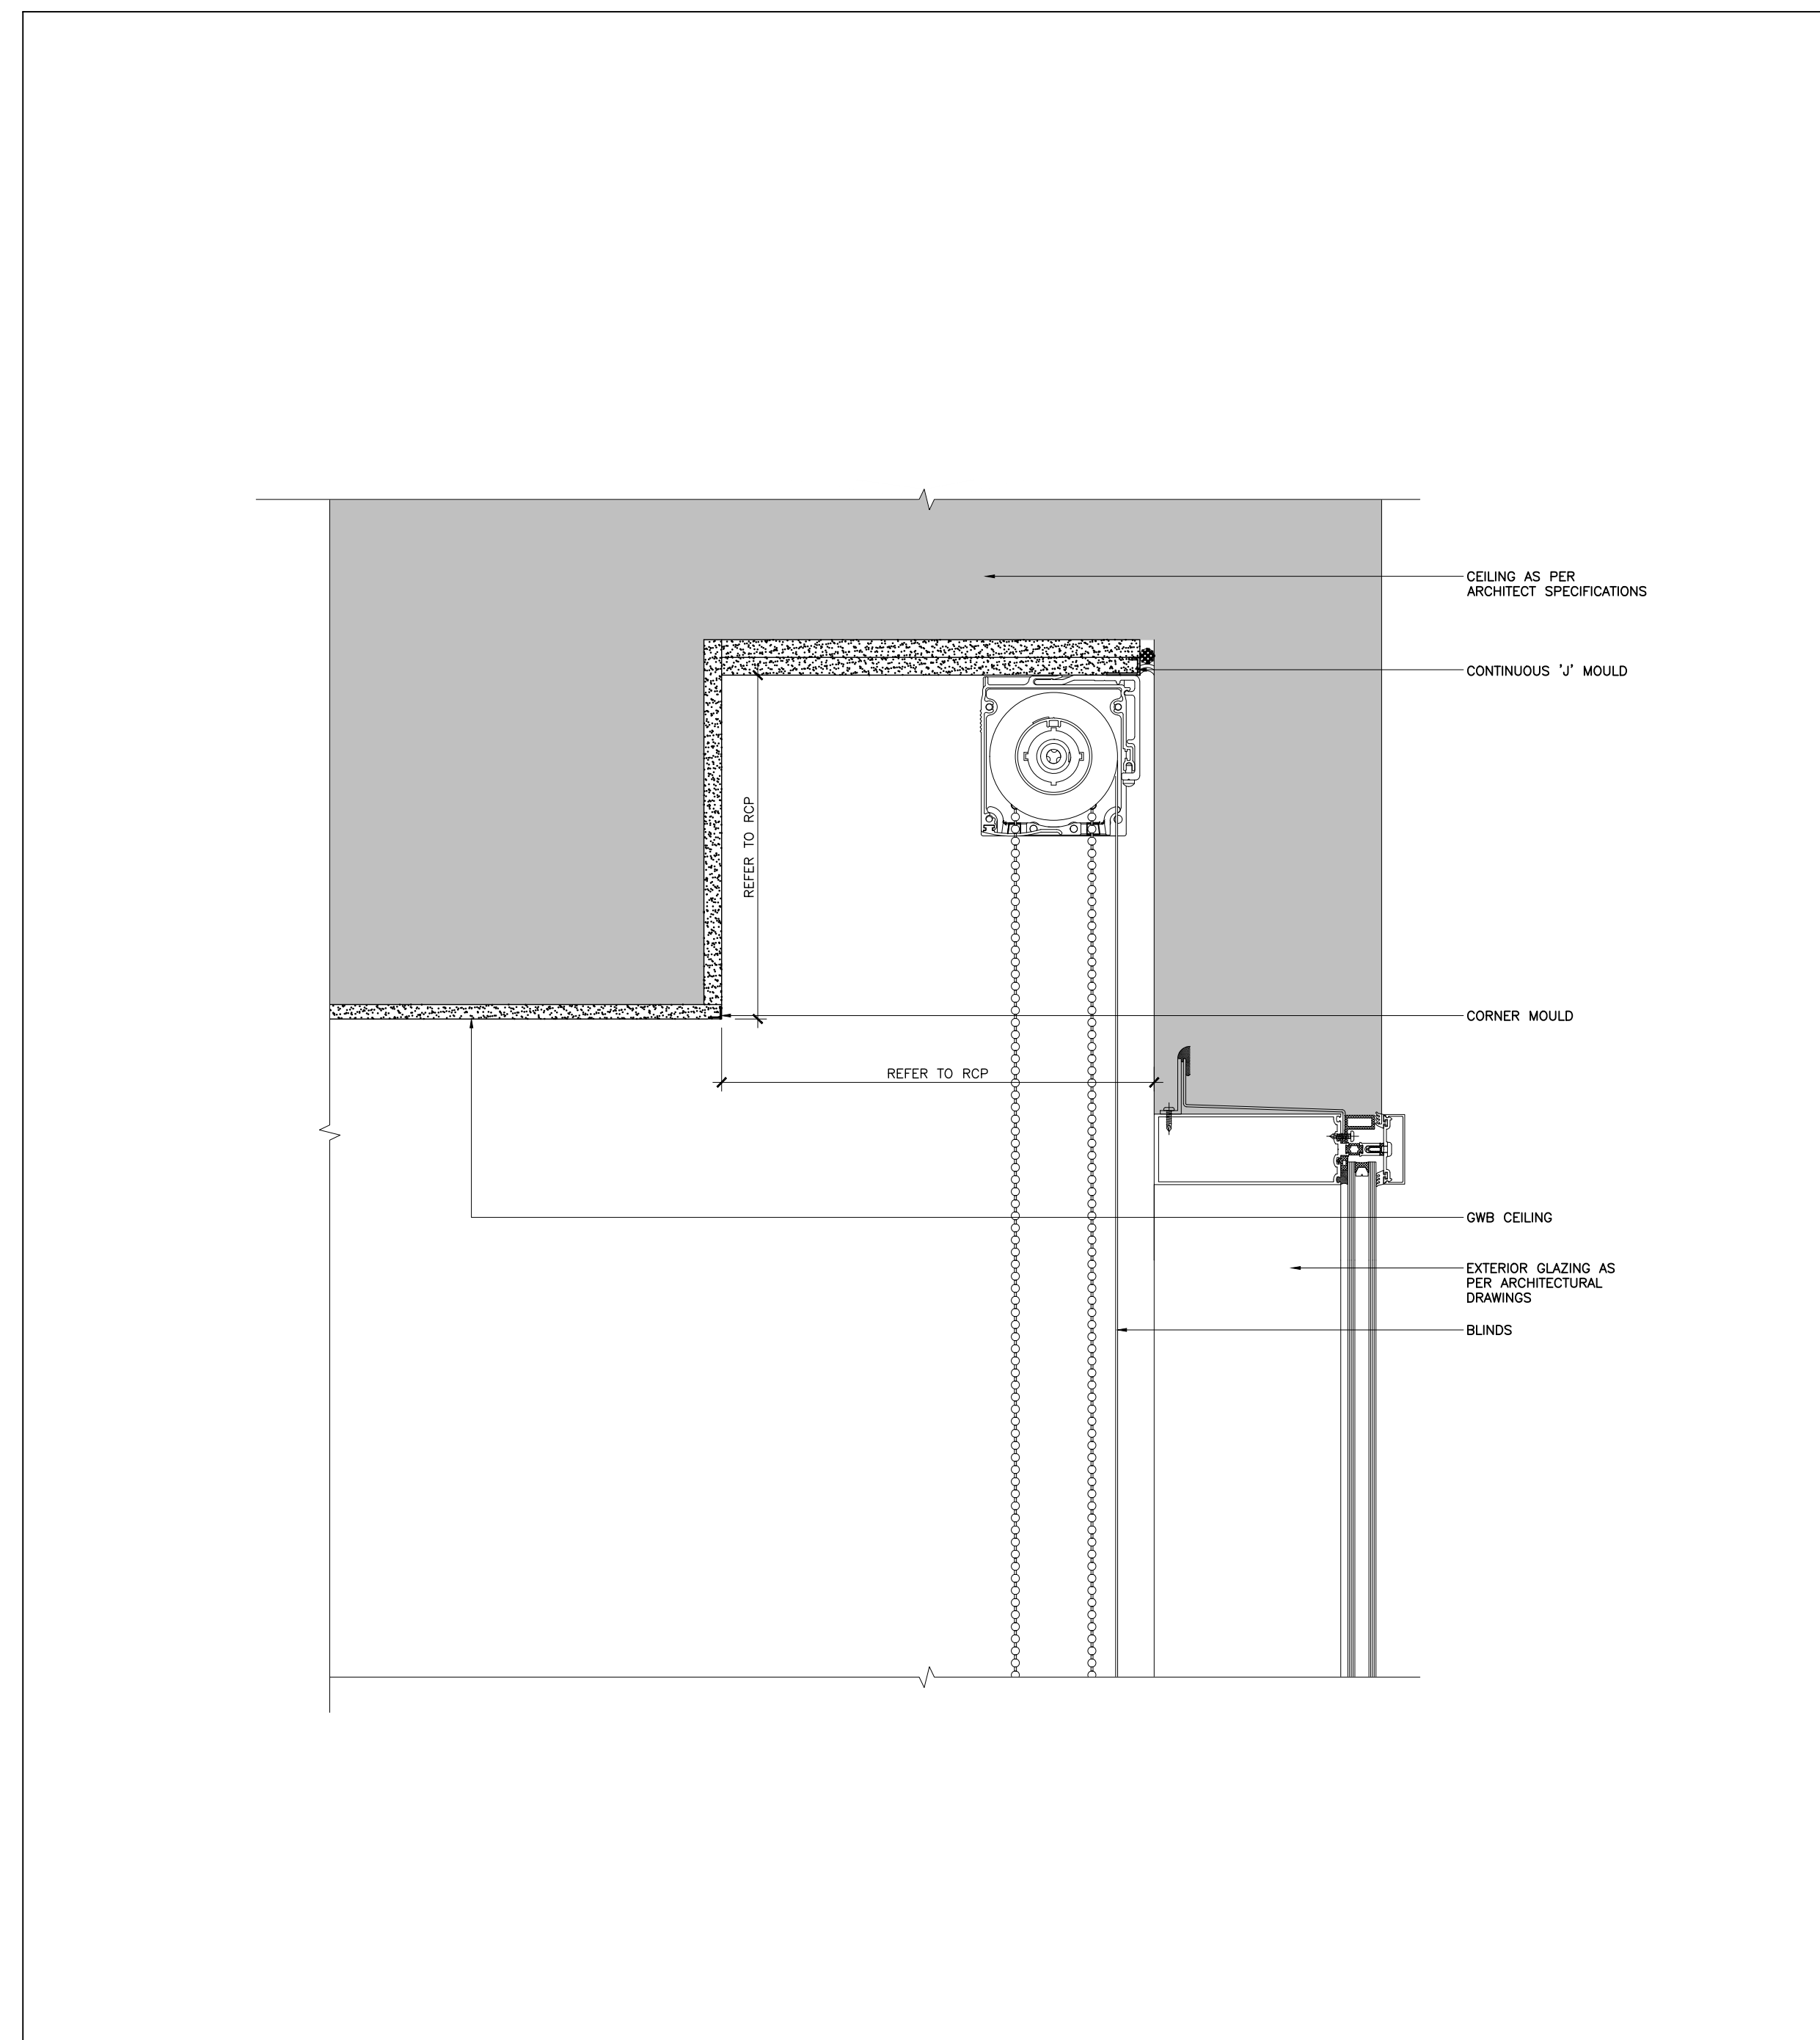


08 SECTION CEILING COVE DETAIL AT WINDOW
SCALE: 1:5

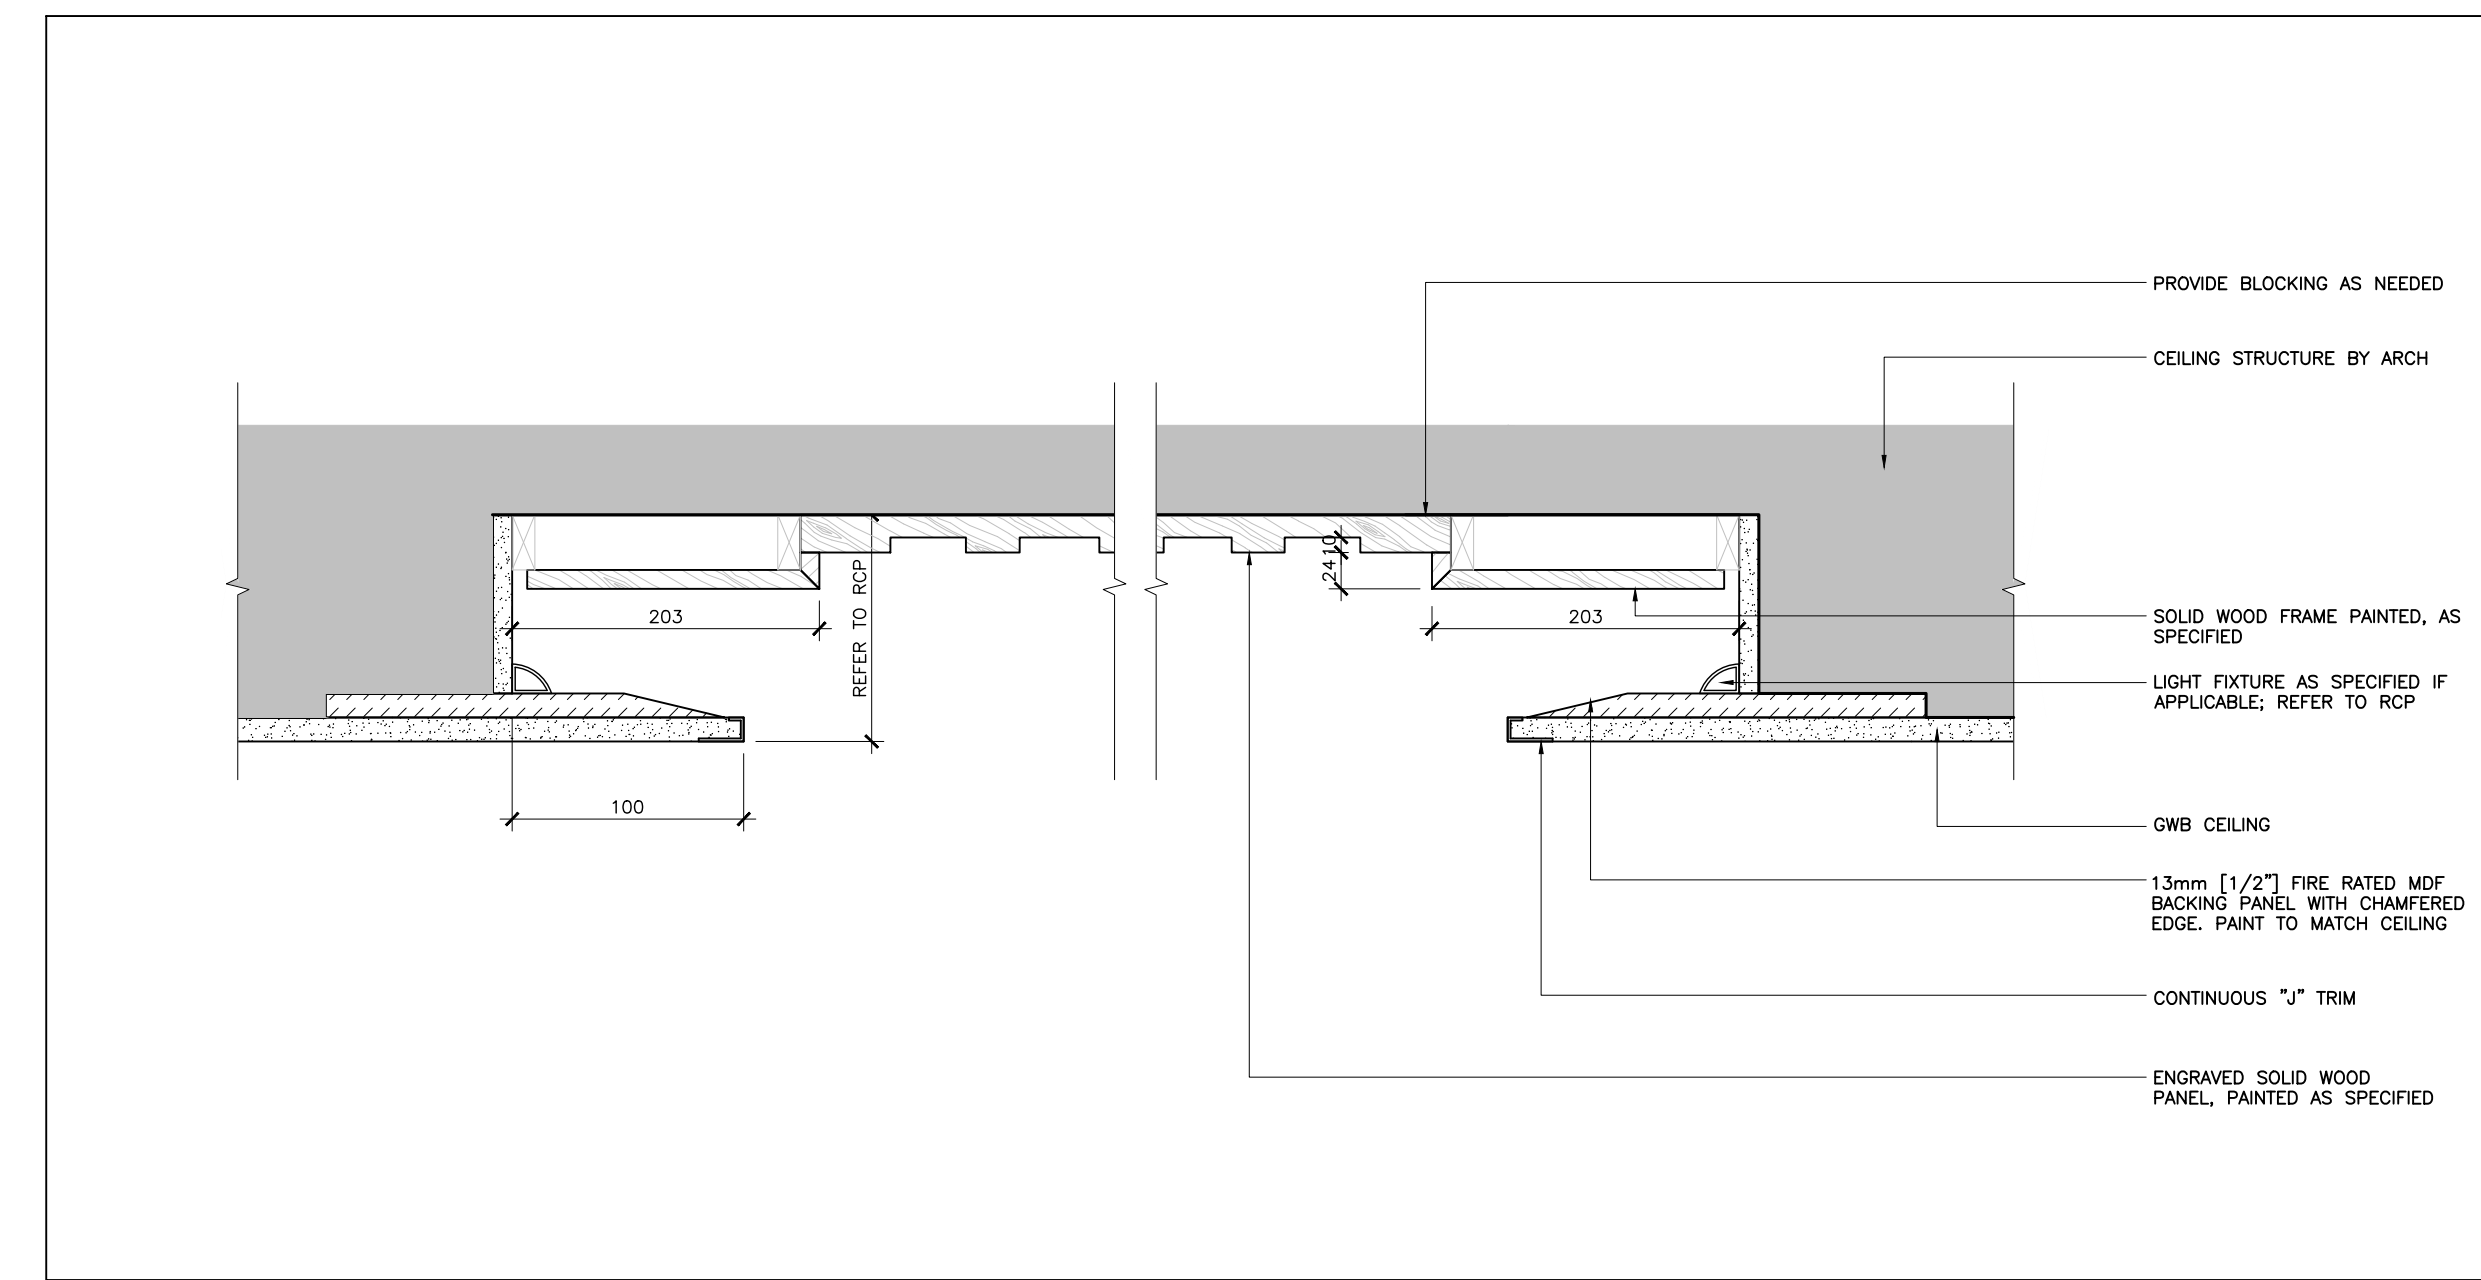


10 SECTION LEVEL 02 - PRAYER HALL
SCALE: 1:5

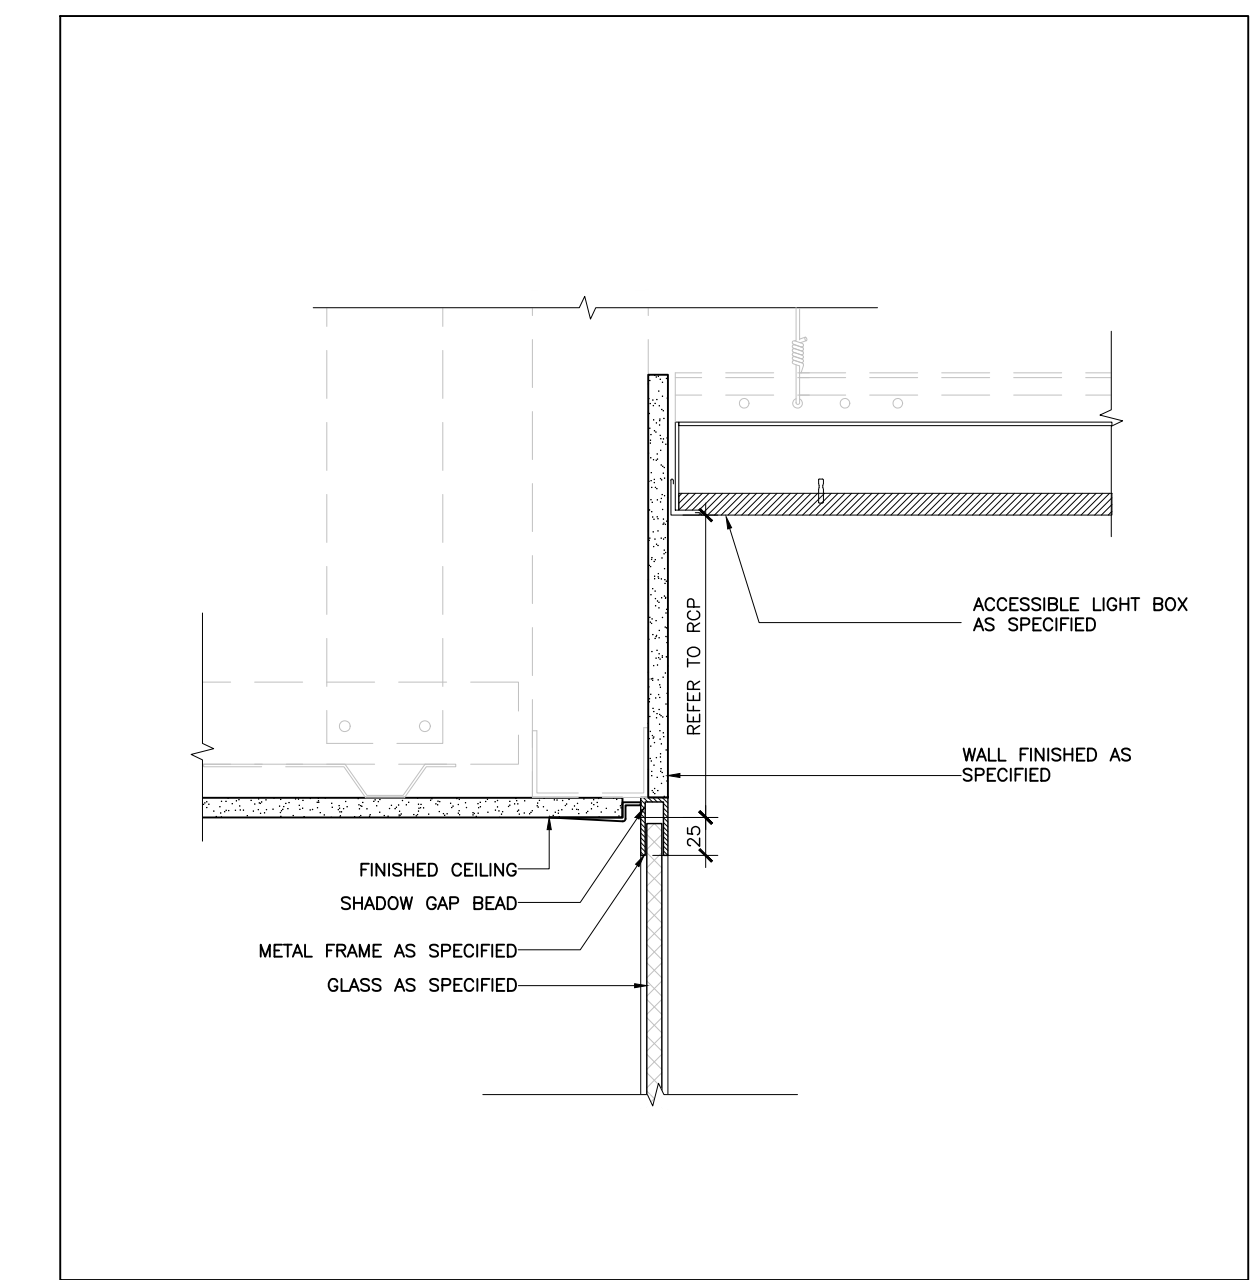


09 SECTION BASEMENT - PLANTER
SCALE: 1:5

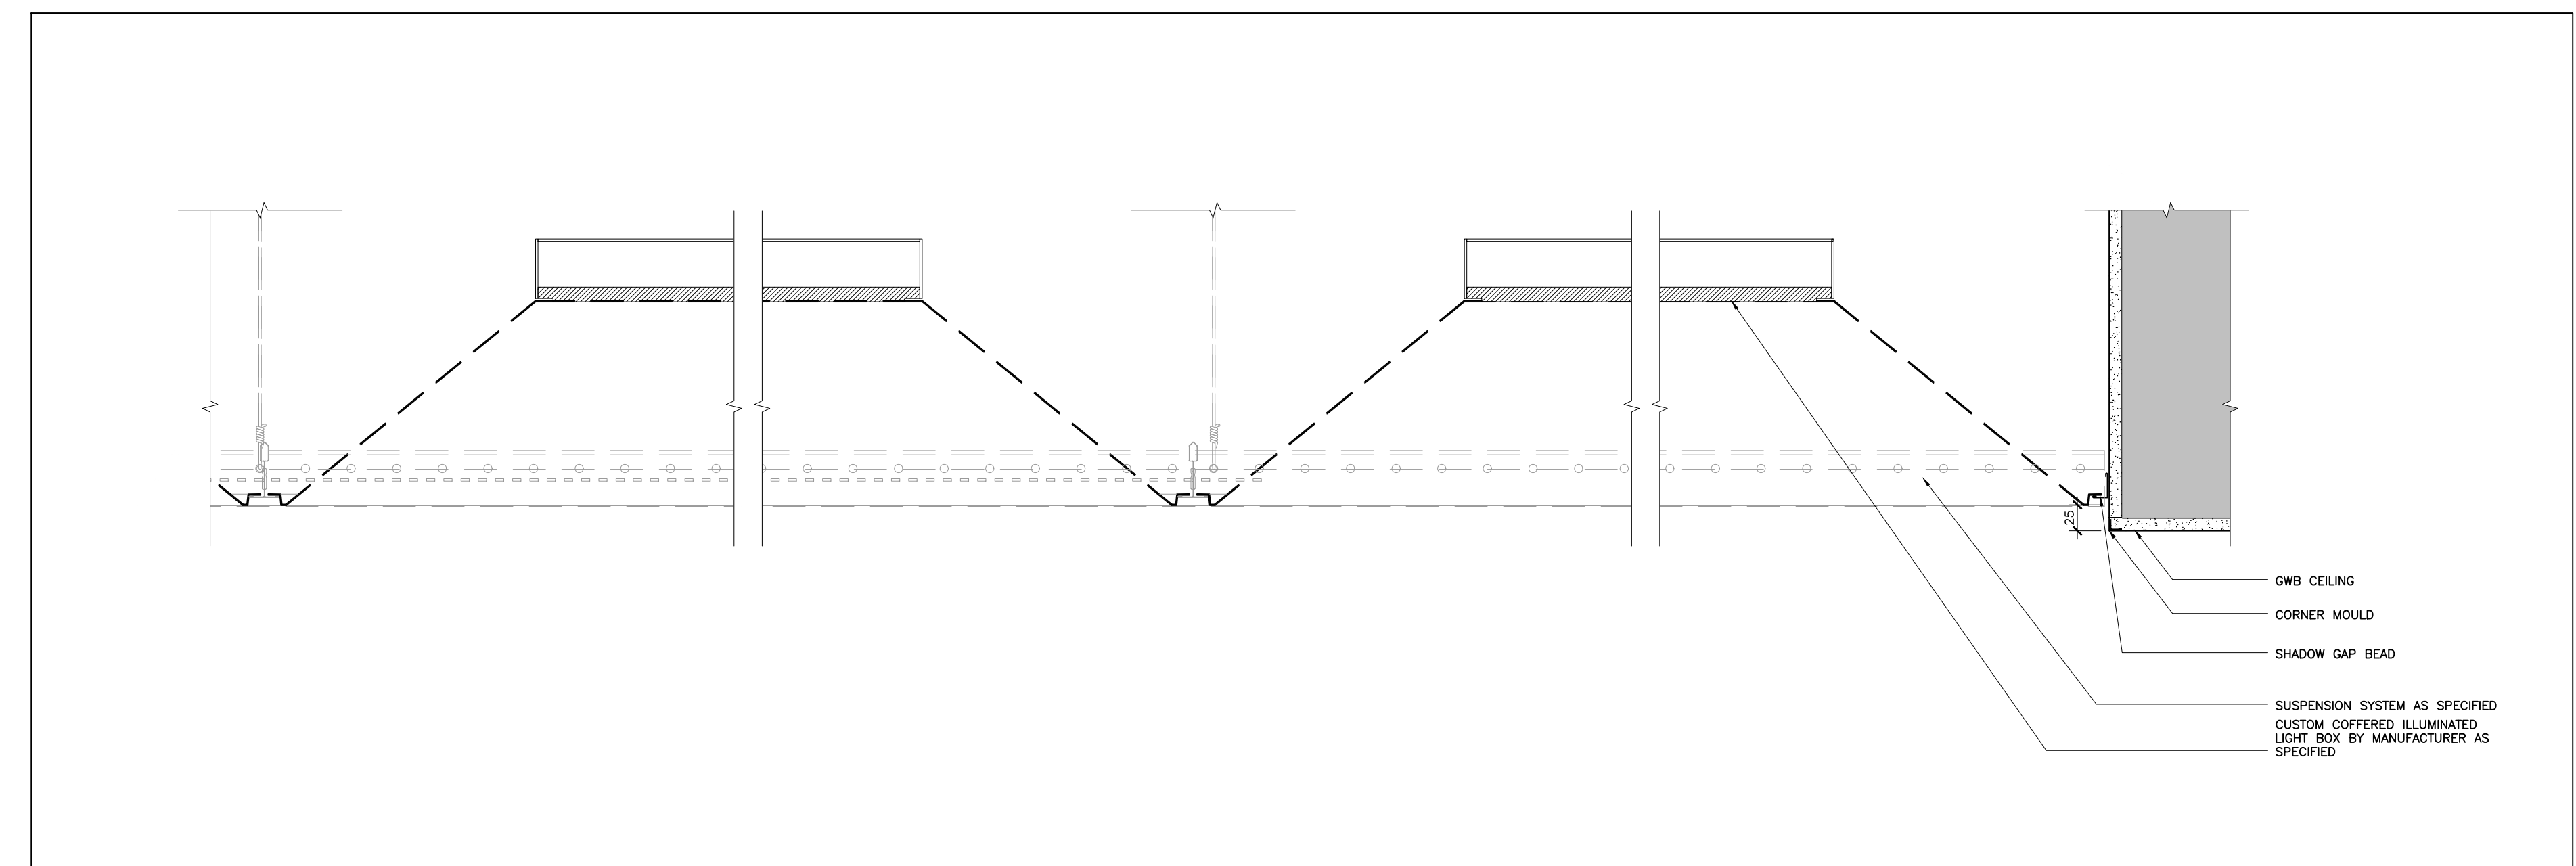


07 SECTION BASEMENT MULTIPURPOSE HALL
SCALE: 1:5

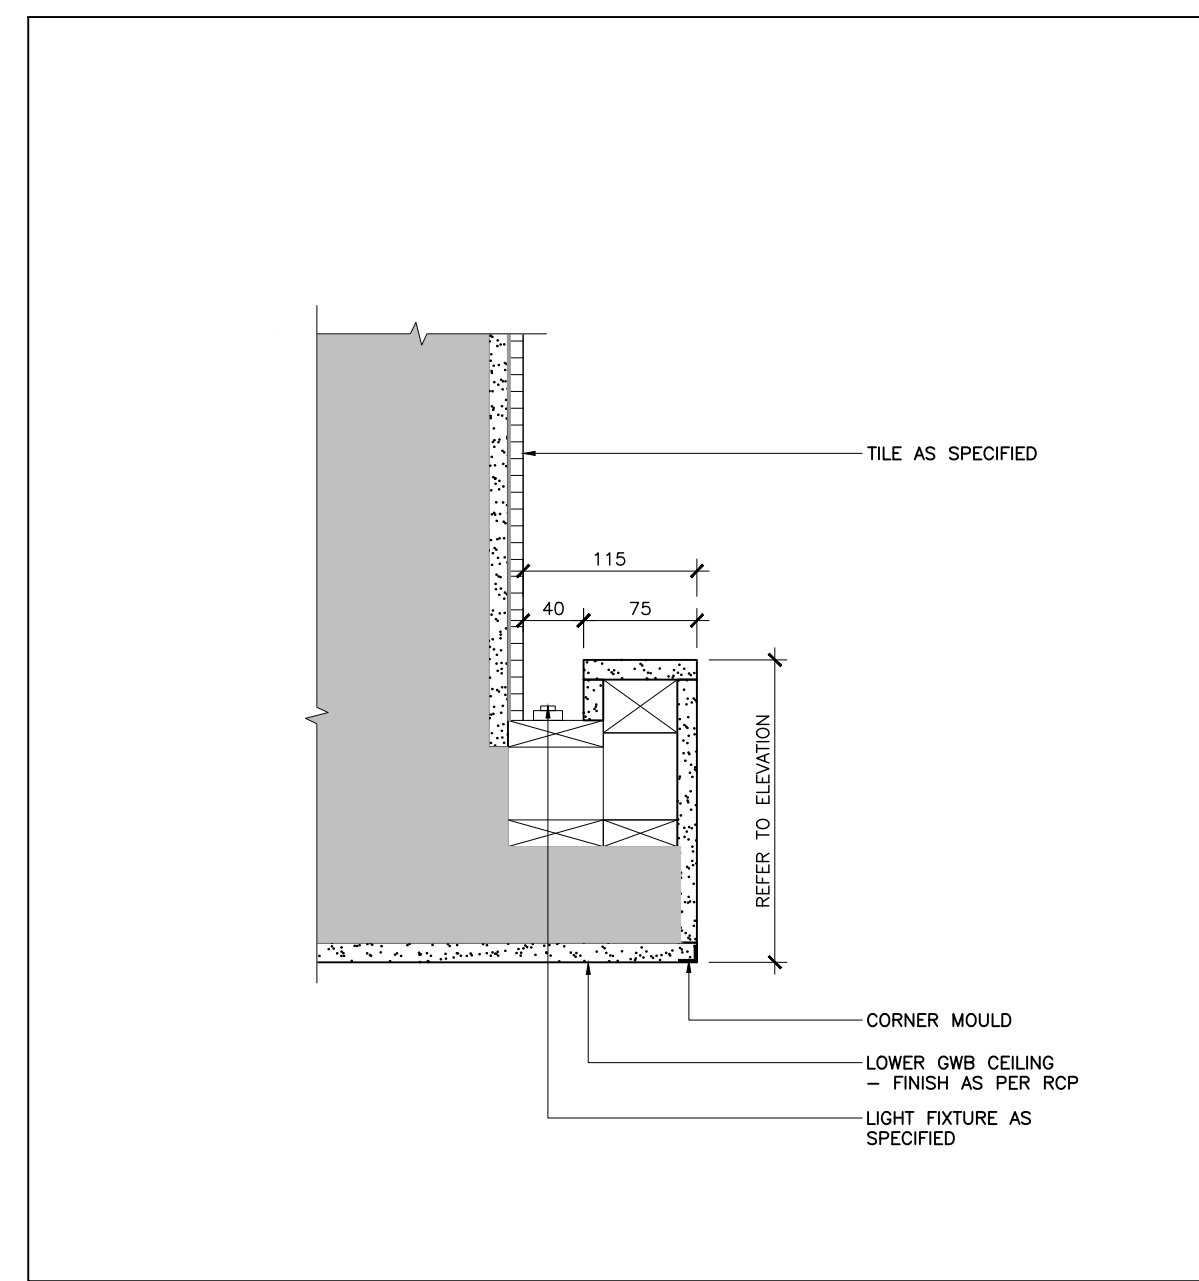


06 SECTION INNER COURTYARD
SCALE: 1:5

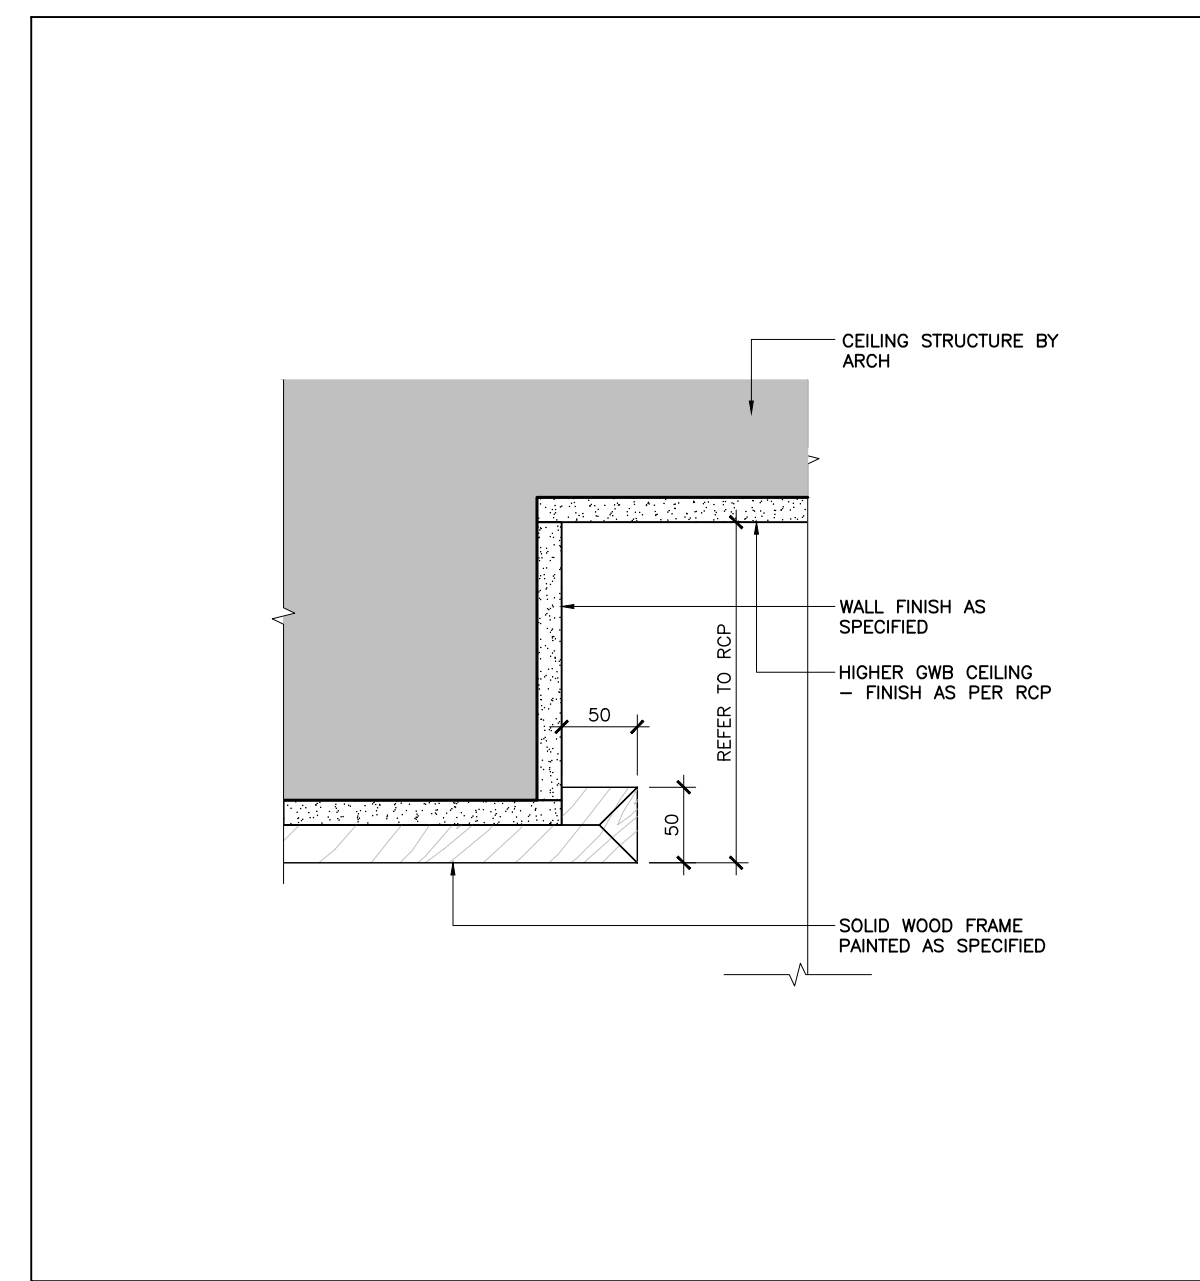


05 SECTION CLASSROOM ENTRANCE
SCALE: 1:5

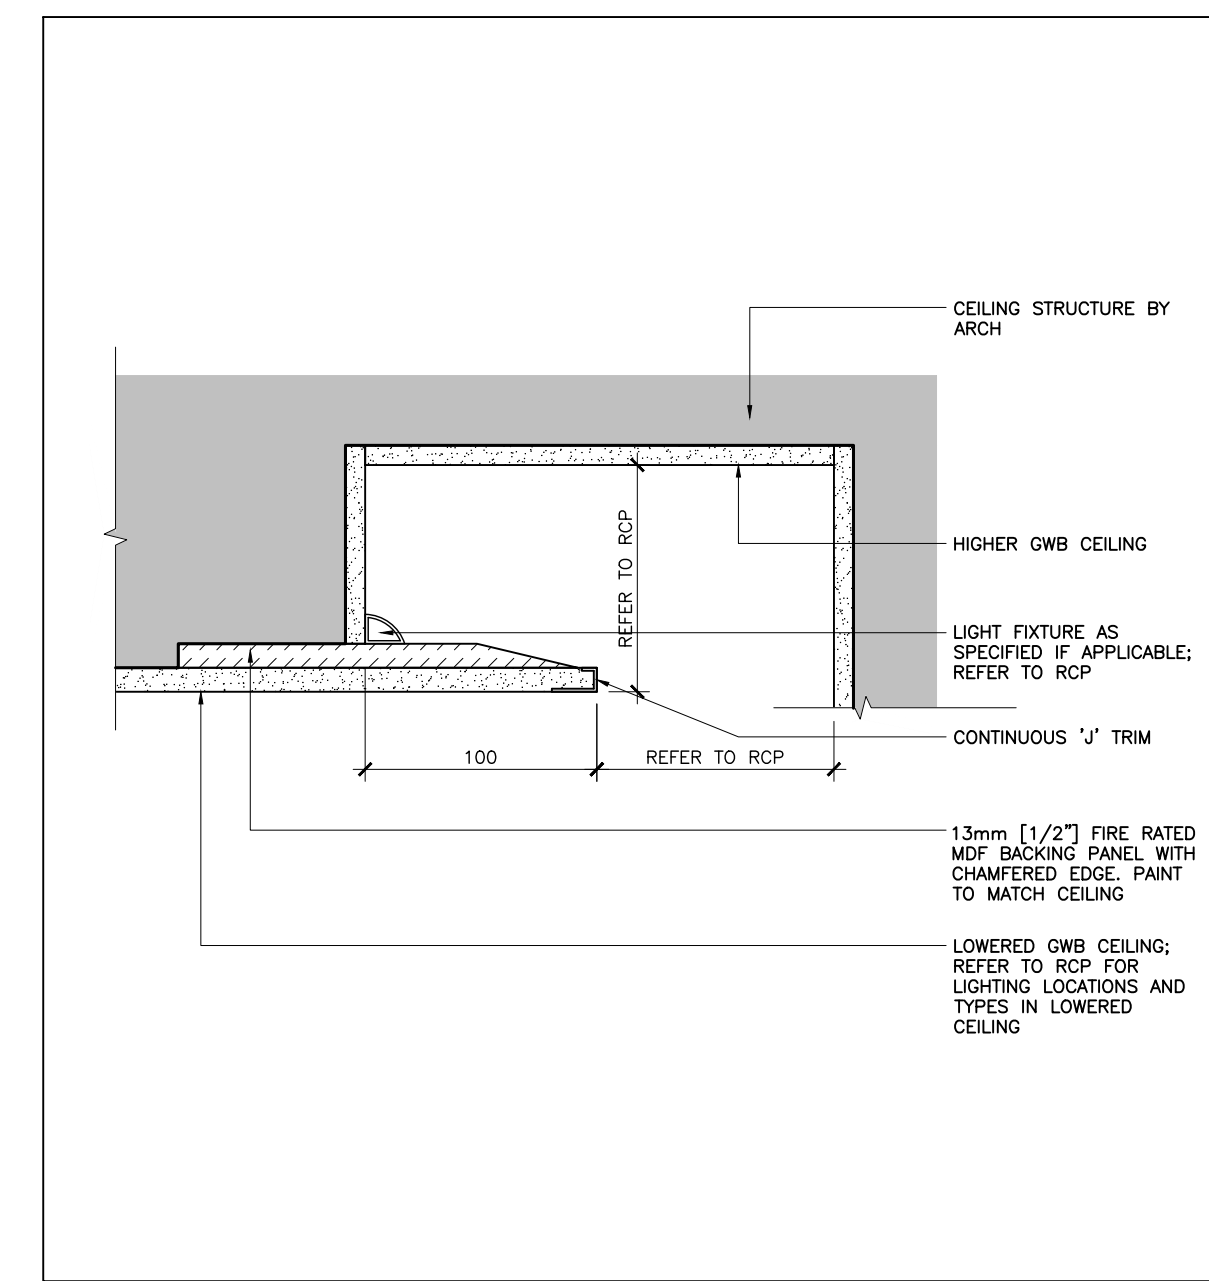


04 SECTION TYPICAL CEILING COVE WITH LIGHTING AT WALL
SCALE: 1:5

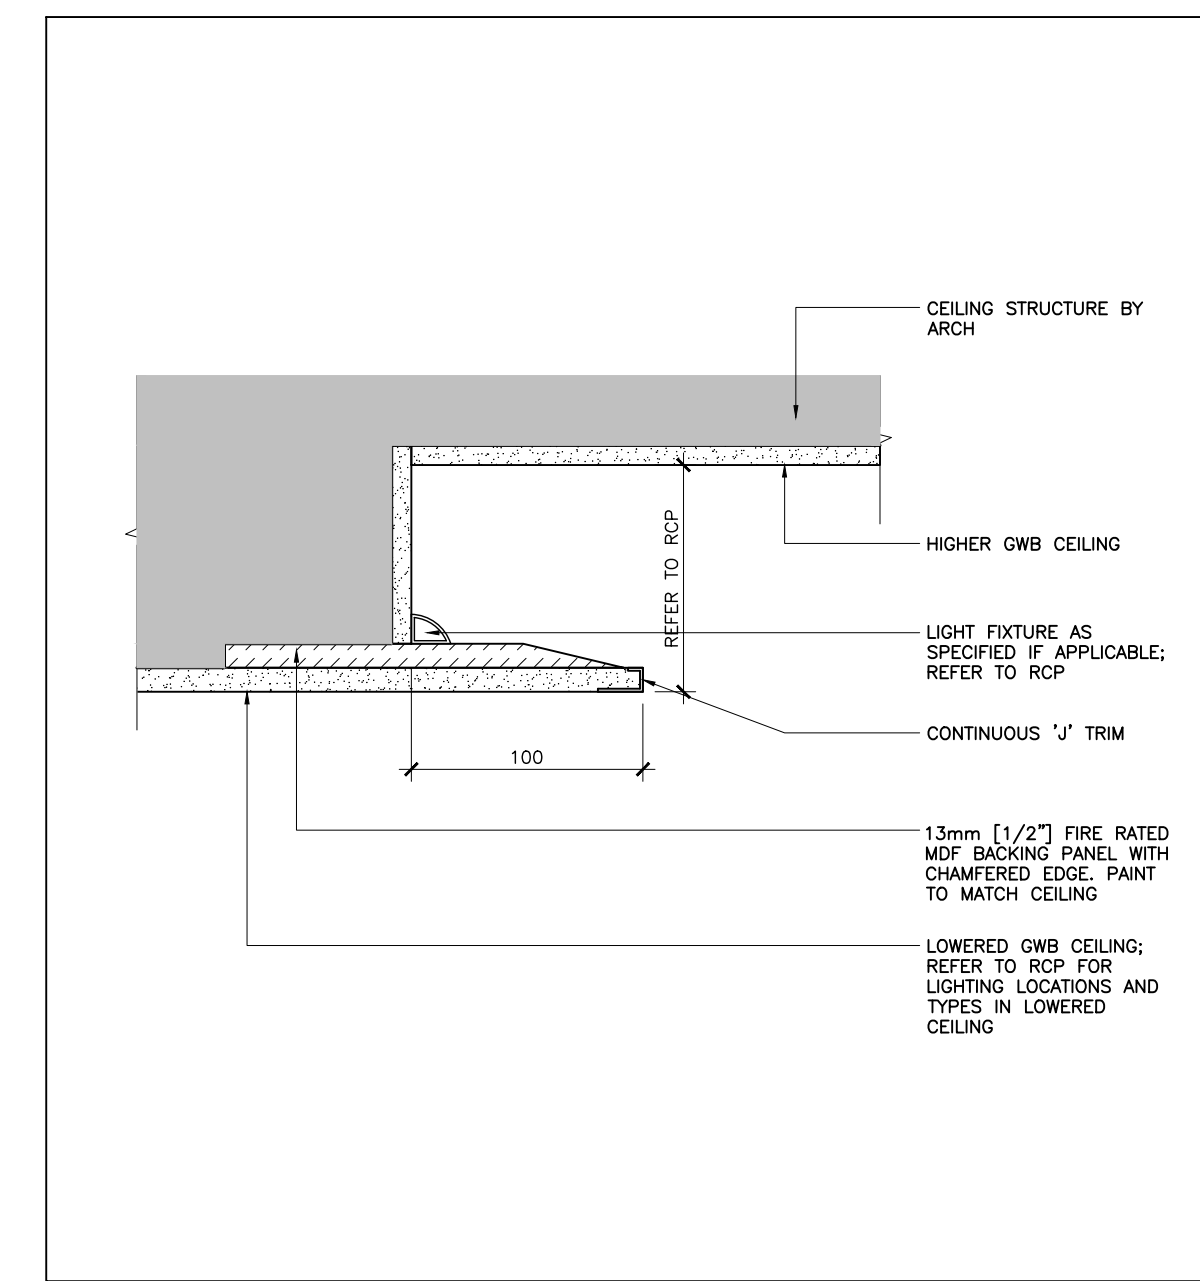

03 SECTION TYPICAL CEILING COVE WITH LIGHTING
SCALE: 1:5

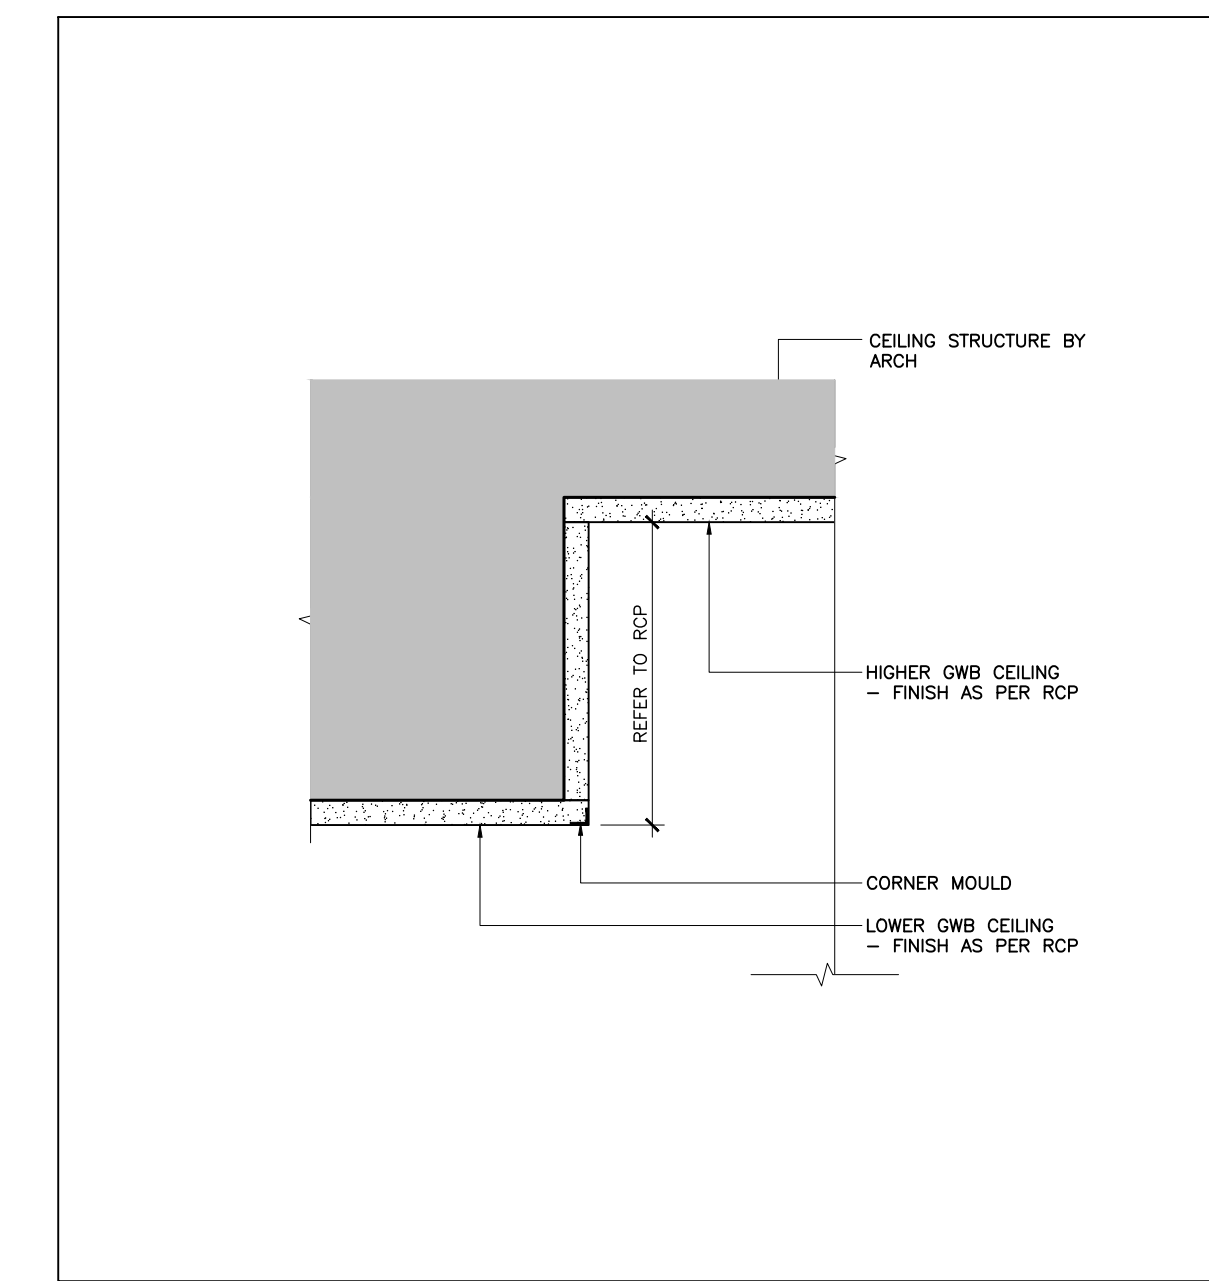

02 SECTION TYPICAL CEILING BULKHEAD/COVE
SCALE: 1:5

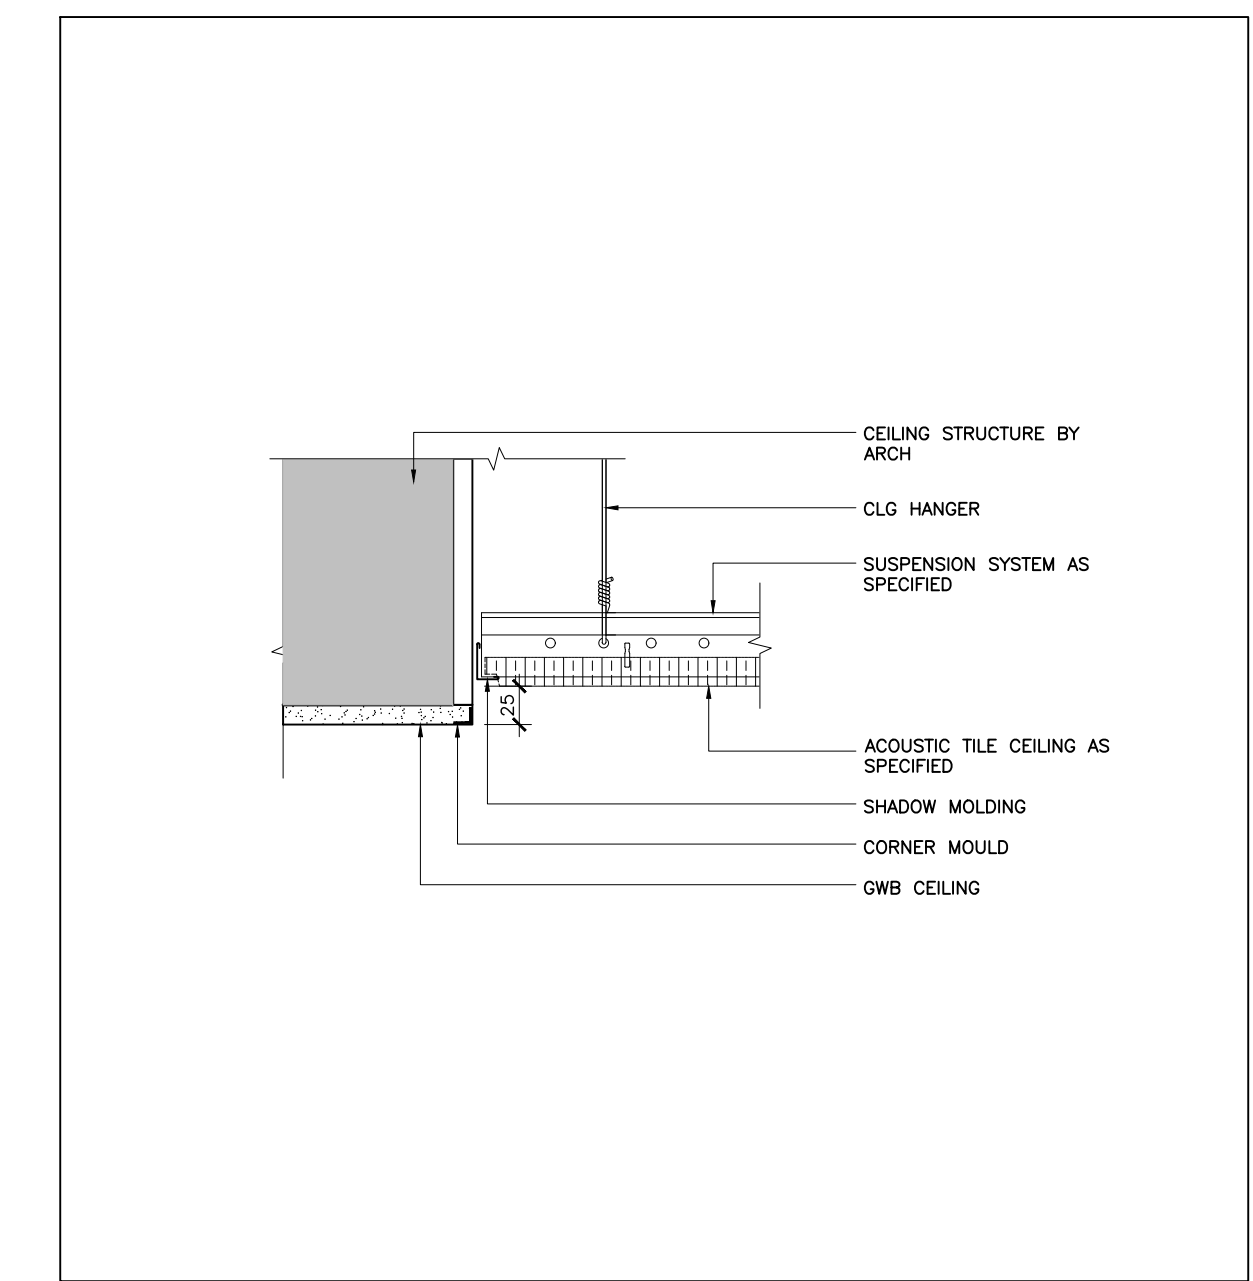

01 SECTION CLASSROOMS - GWB AT ACT CEILING
SCALE: 1:5

02 14 Aug 2023 Issued For 100% Tender
01 12 July 2023 Issued For 75% Tender
No. Date Issued
Issue:

Project:
AL-RAHMAH MOSQUE

4721 PALLADIUM WAY,
BURLINGTON, ONTARIO

Drawing Title:
CEILING DETAILS


©Figur3
Do not scale the drawings.
The Contractor and all Subcontractors shall verify all job site dimensions, all drawings, details & specifications. The contractor shall report any discrepancies, in writing, to Figur3 prior to commencing with any work.
All necessary samples, shop drawings of millwork or otherwise, shall be submitted to Figur3, for approval, prior to proceeding with any work.

Plot Date:
14 August 2023
Drawn by: MS & JH
Checked by: MH & FD
Project No.: 2022158
Scale: AS NOTED


FIGUR3
200 - 200 University Avenue
Toronto Ontario Canada M5H 3C8
T 416-363-6993 figur3.com

Drawn by:


1D4.2.1

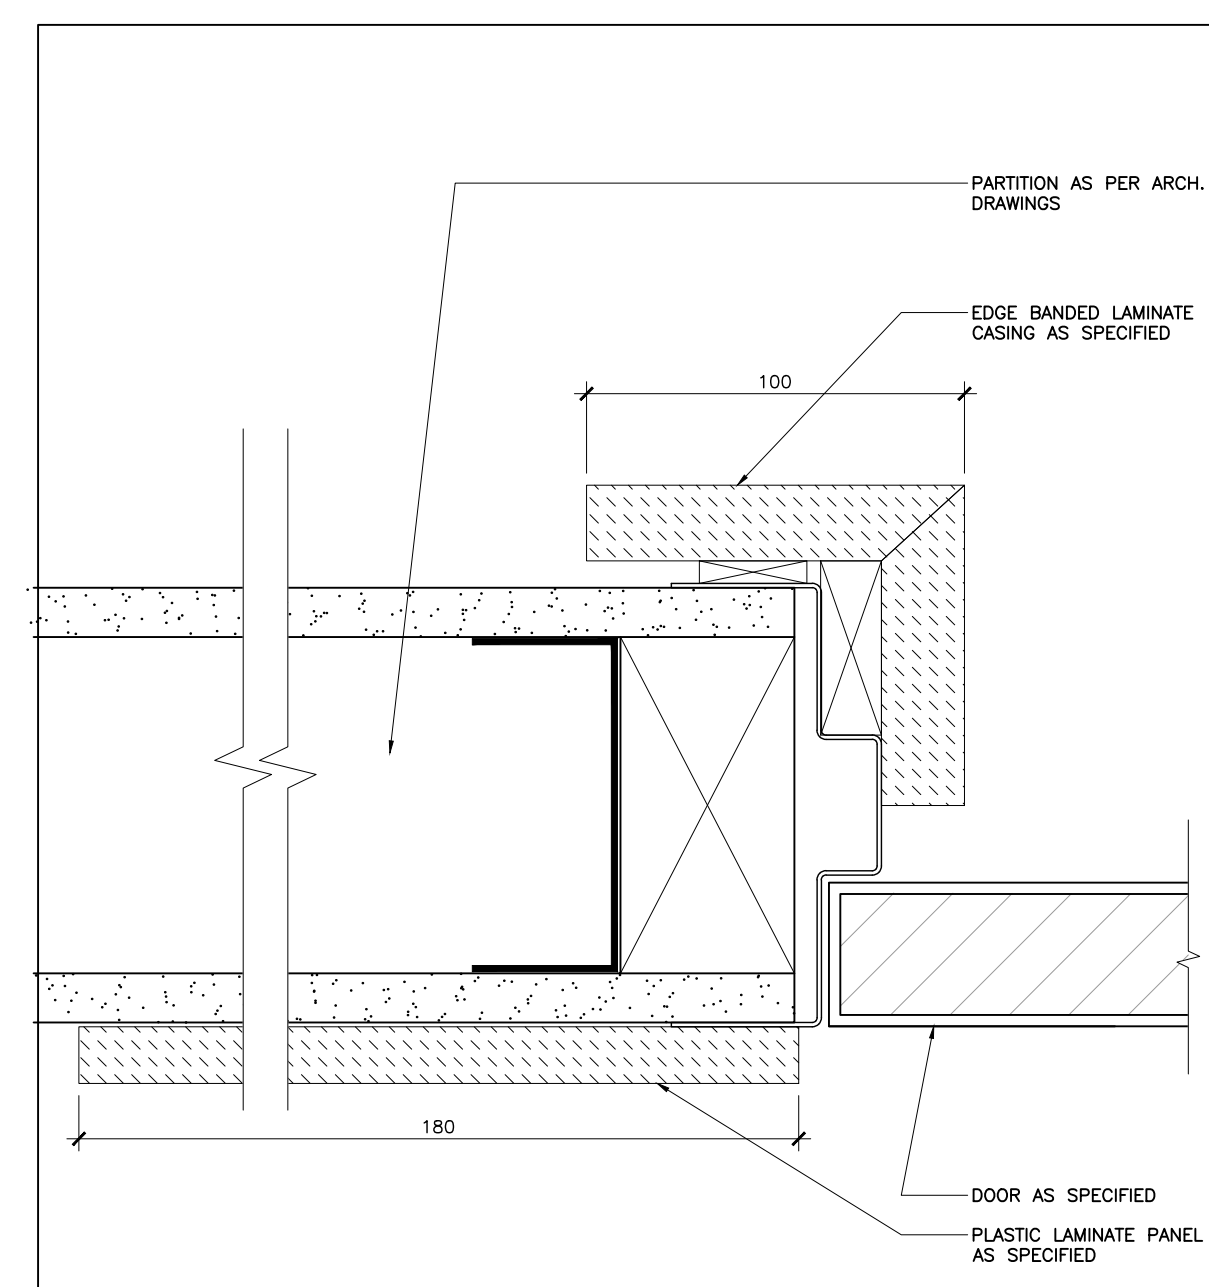


SECTION DETAIL
LEVEL 01 - PRAYER HALL
ID4.3.1 SCALE: 1:2

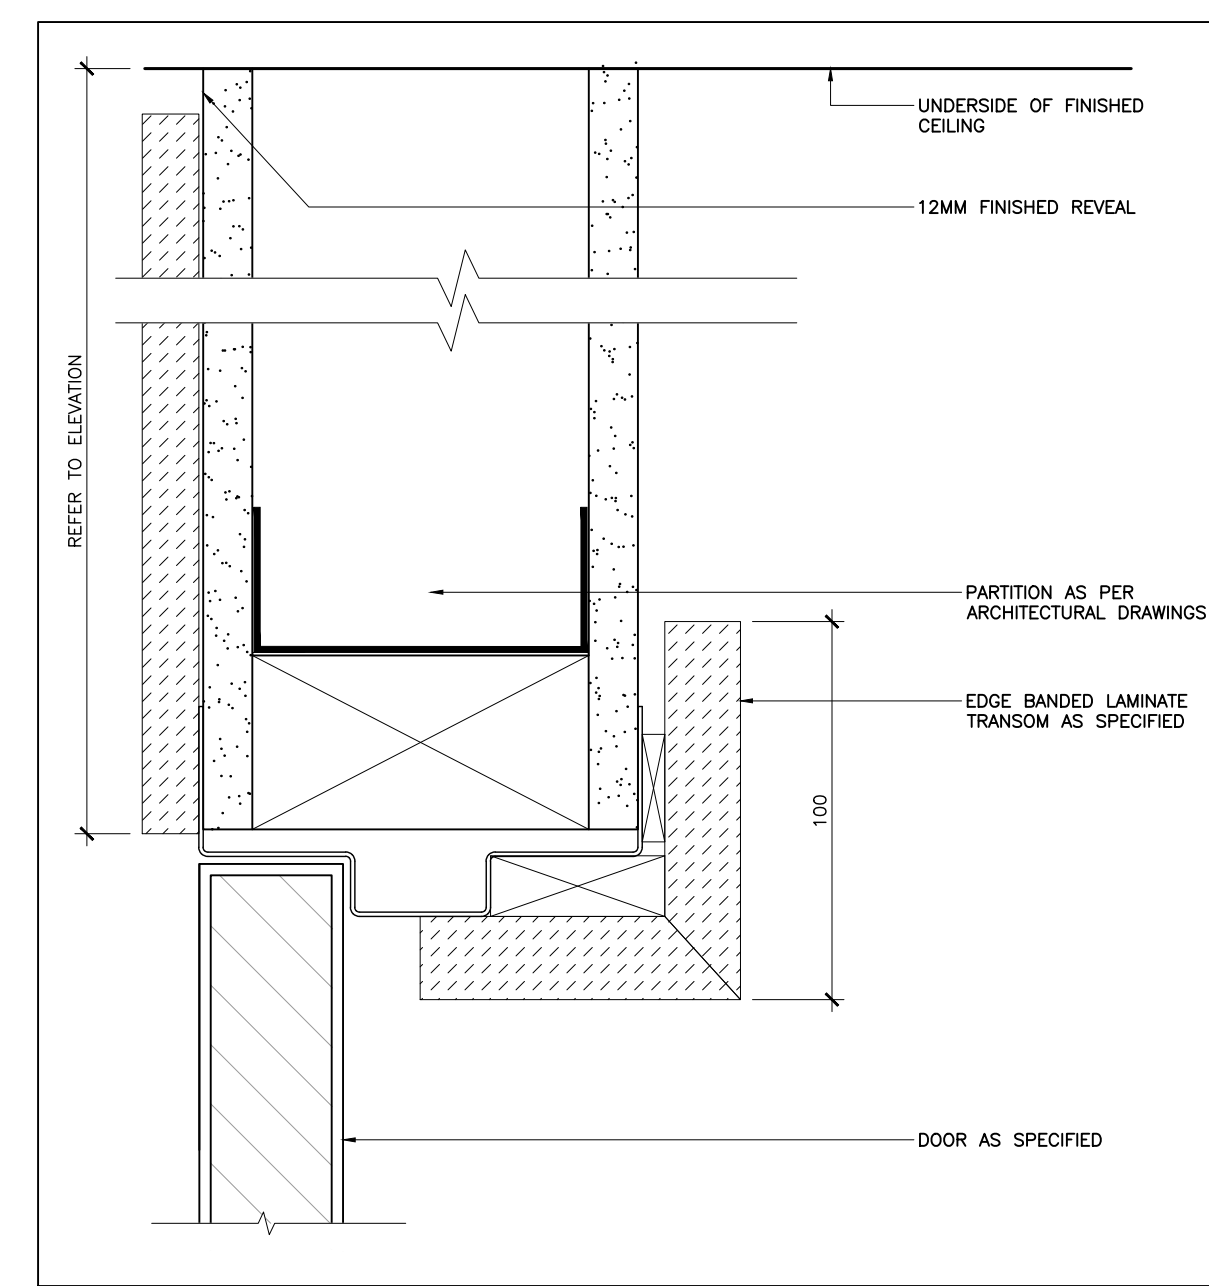


SECTION DETAIL
LEVEL 01 - PRAYER HALL
ID4.3.1 SCALE: 1:2

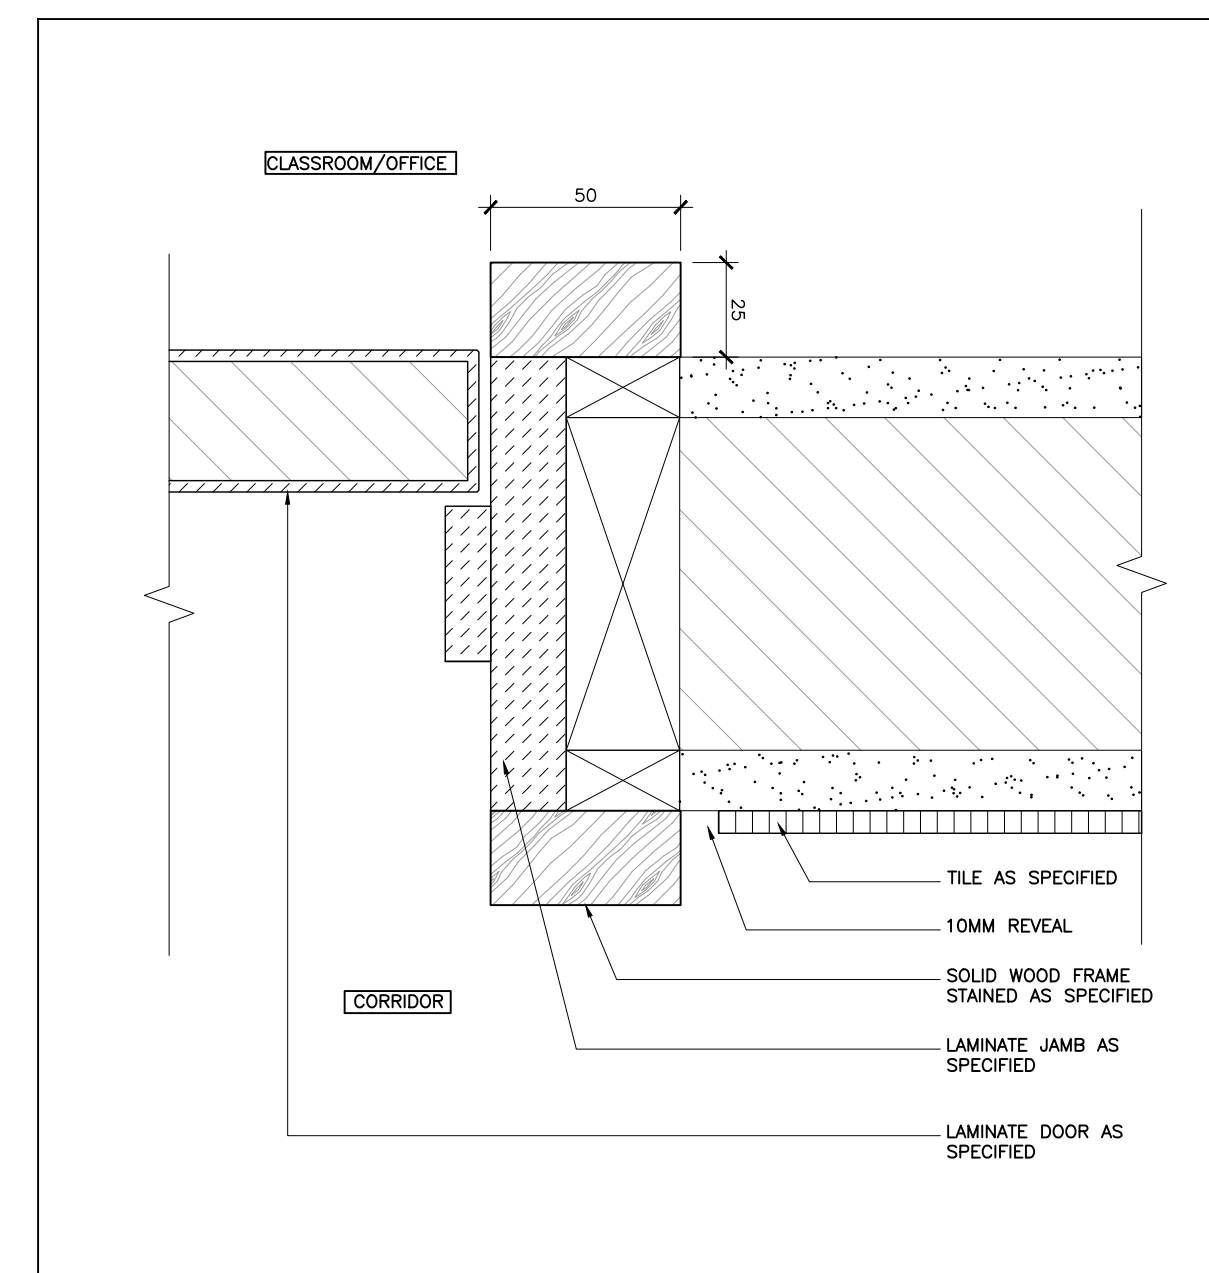


PLAN DETAIL
LAMINATE DOOR
ID4.3.1 SCALE: 1:2

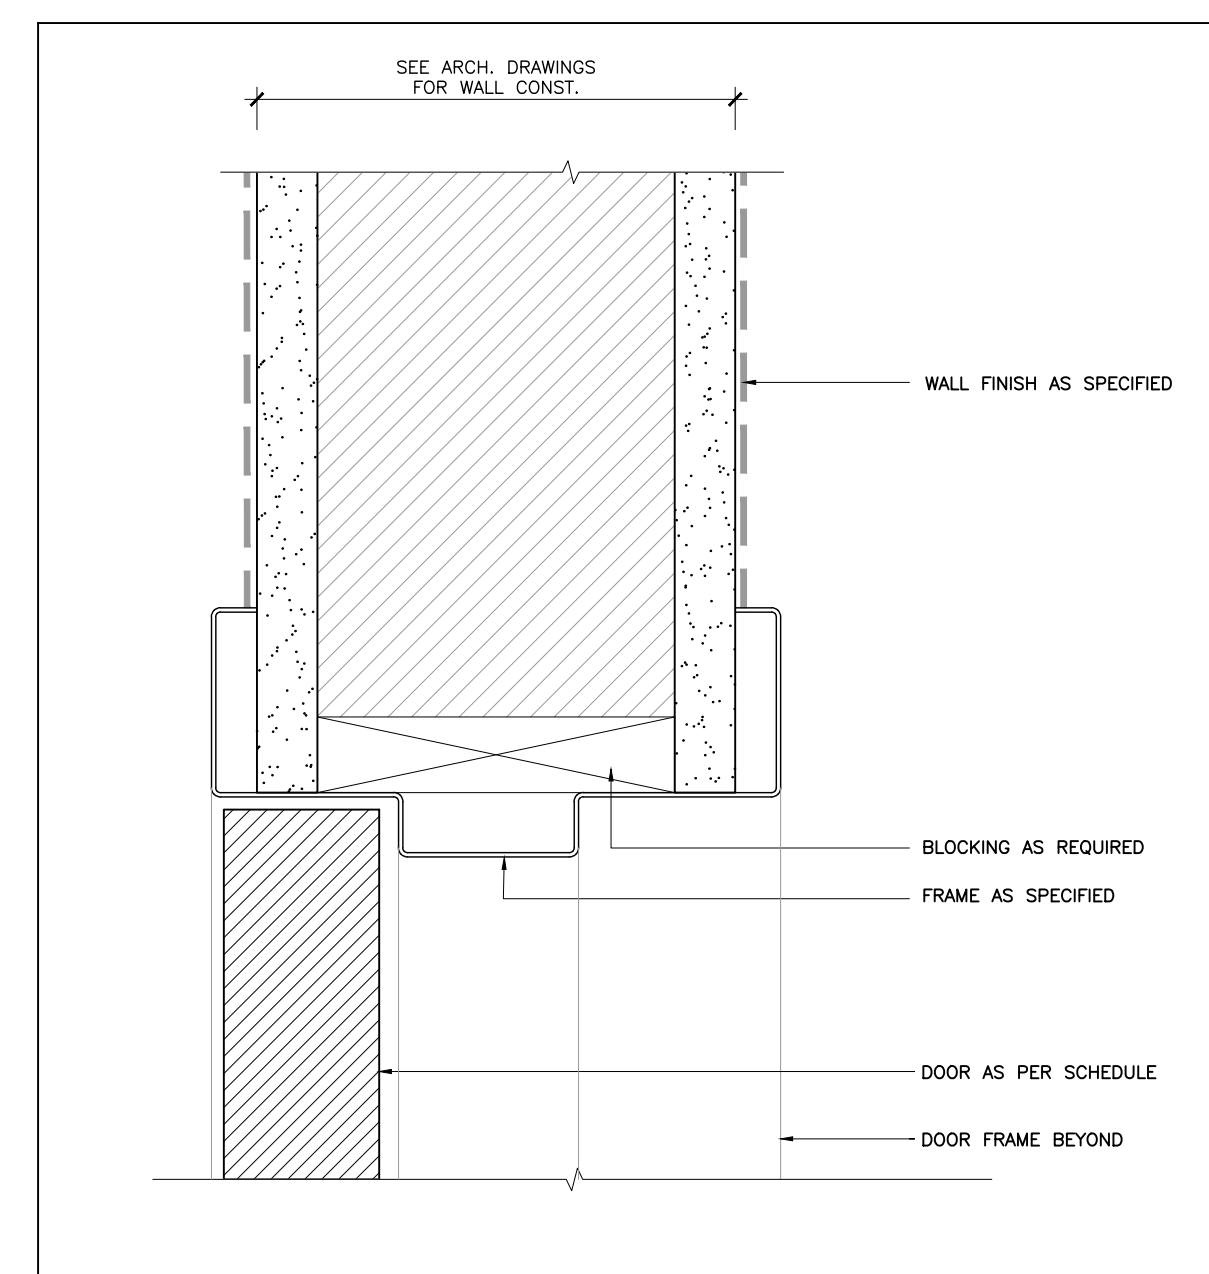


SECTION DETAIL
HM FRAME
ID4.3.1 SCALE: 1:2

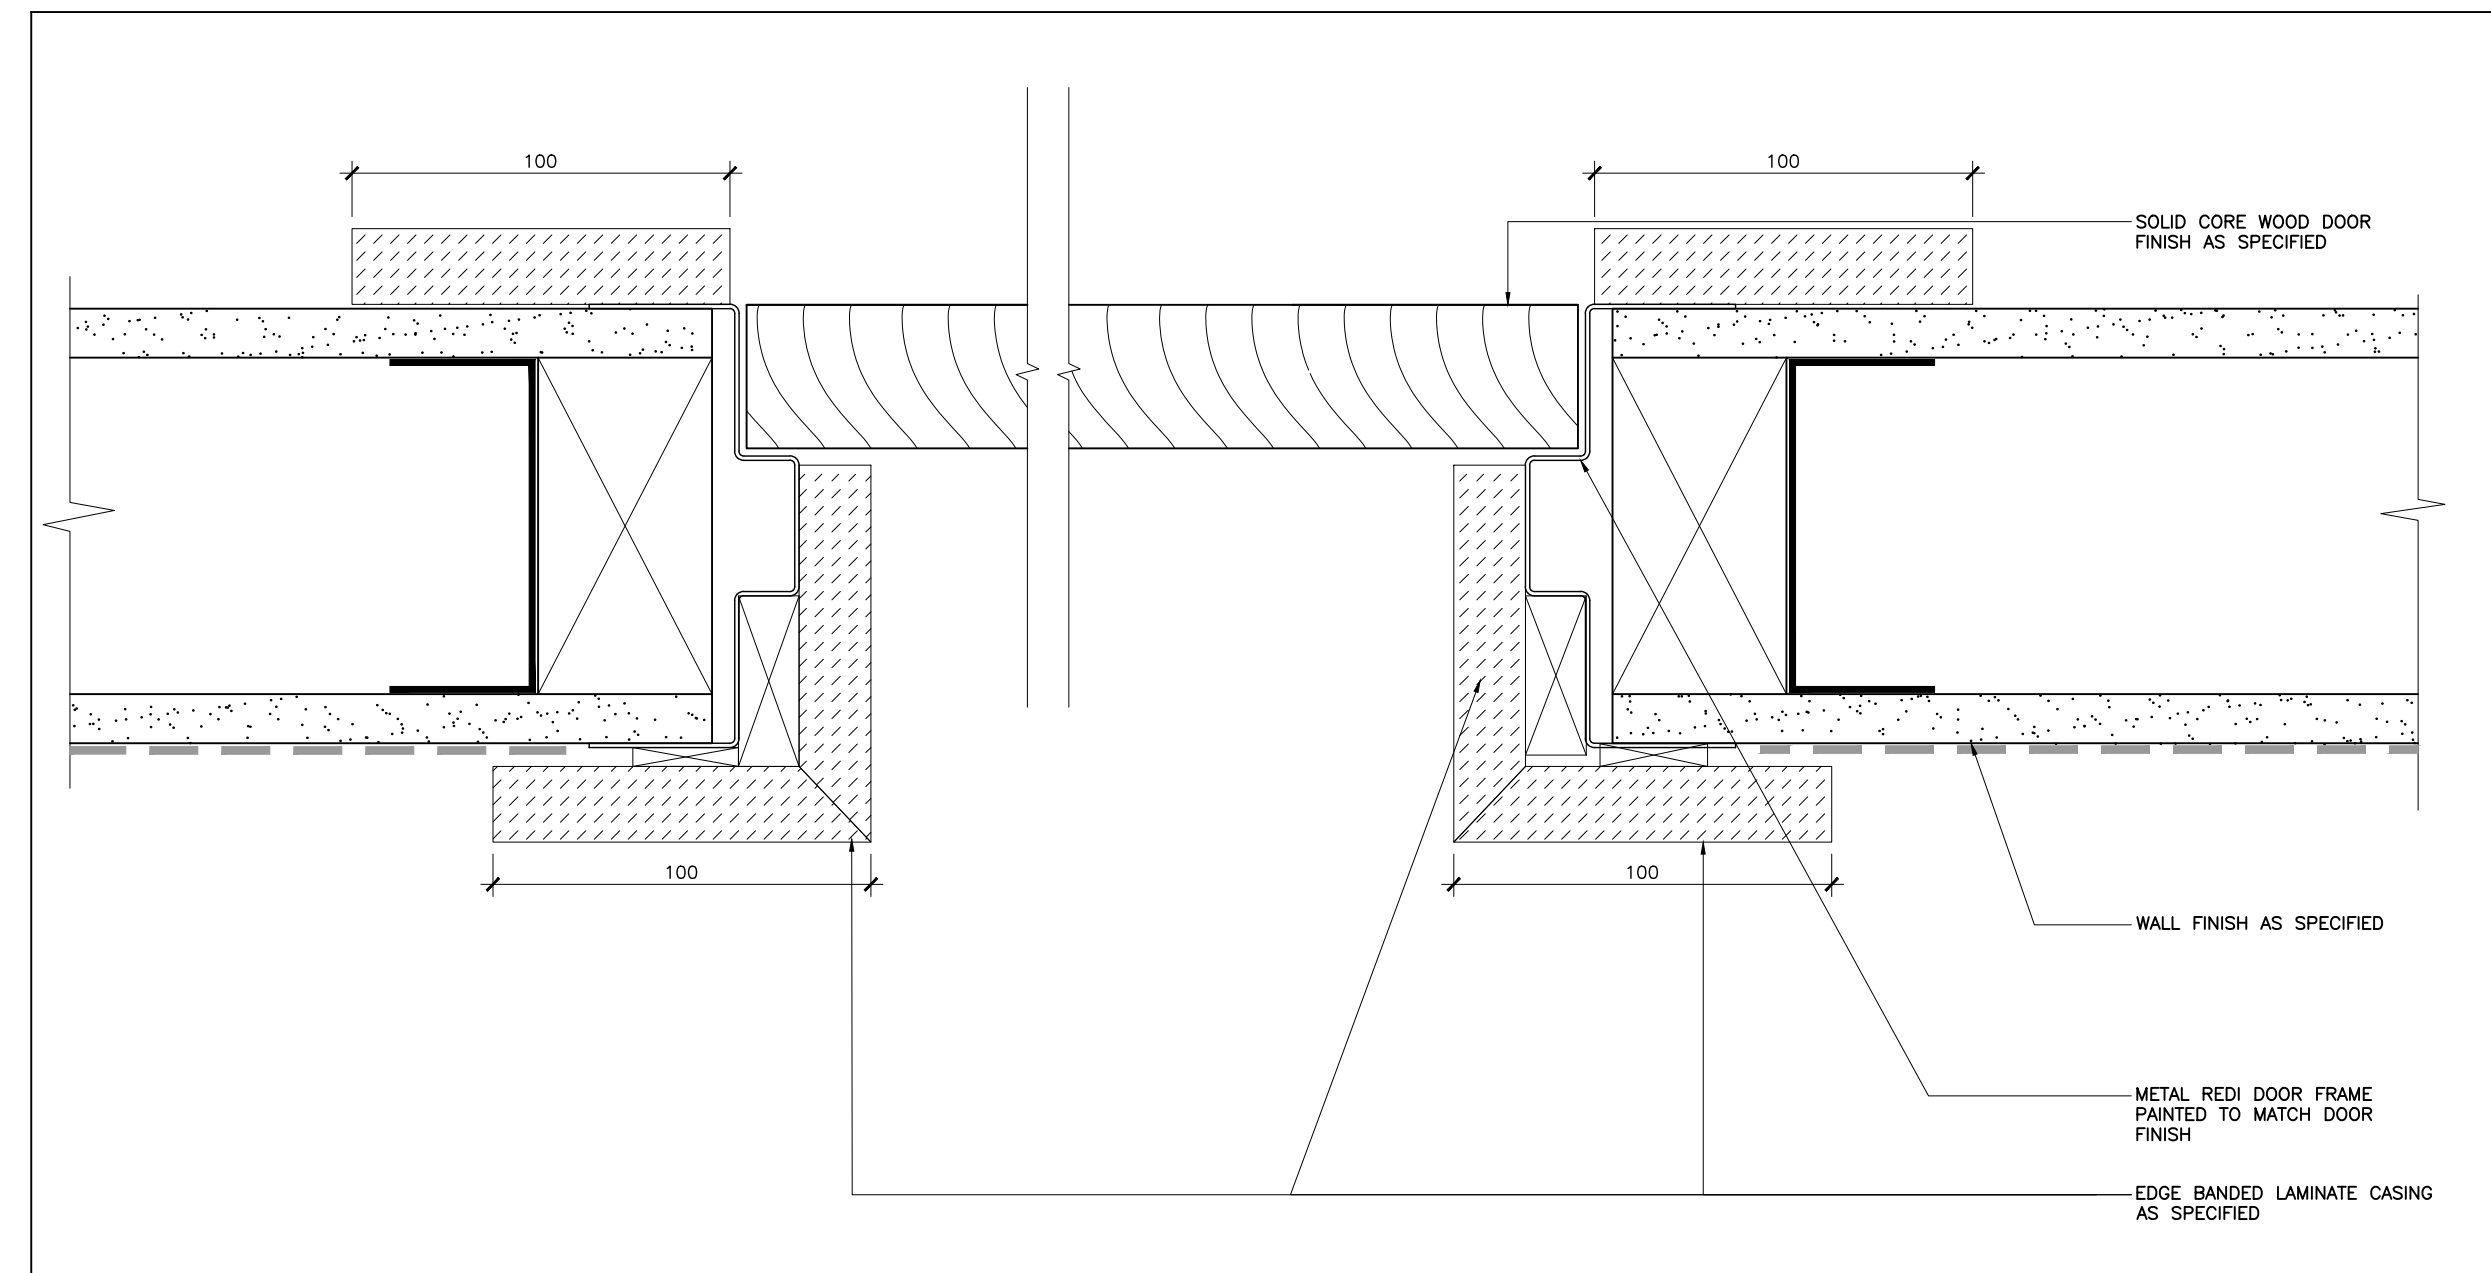


PLAN DETAIL
BASEMENT - MULTIPURPOSE HALL
ID4.3.1 SCALE: 1:2

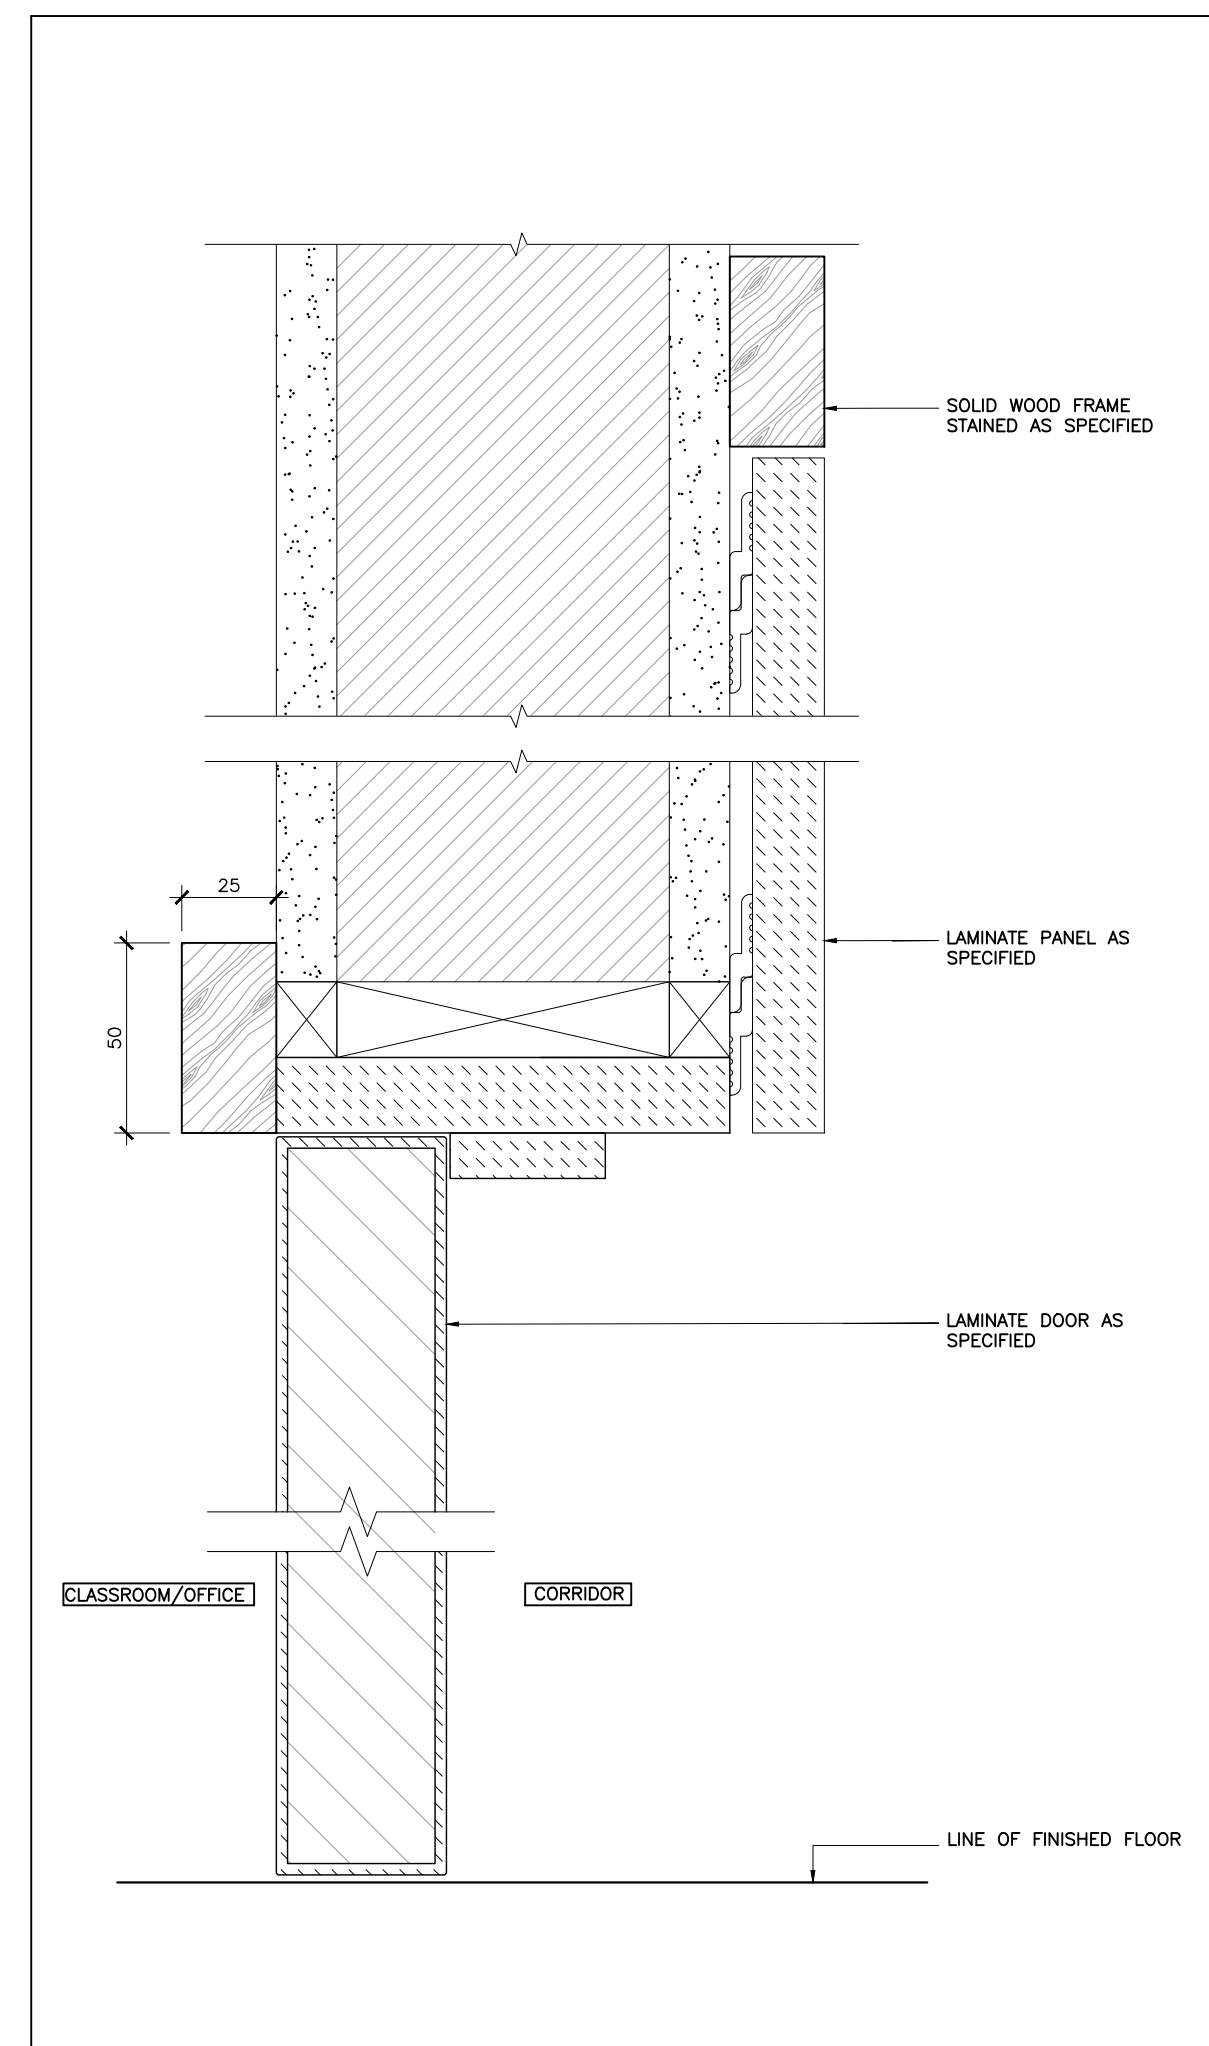


SECTION DETAIL
LAMINATE DOOR
ID4.3.1 SCALE: 1:2

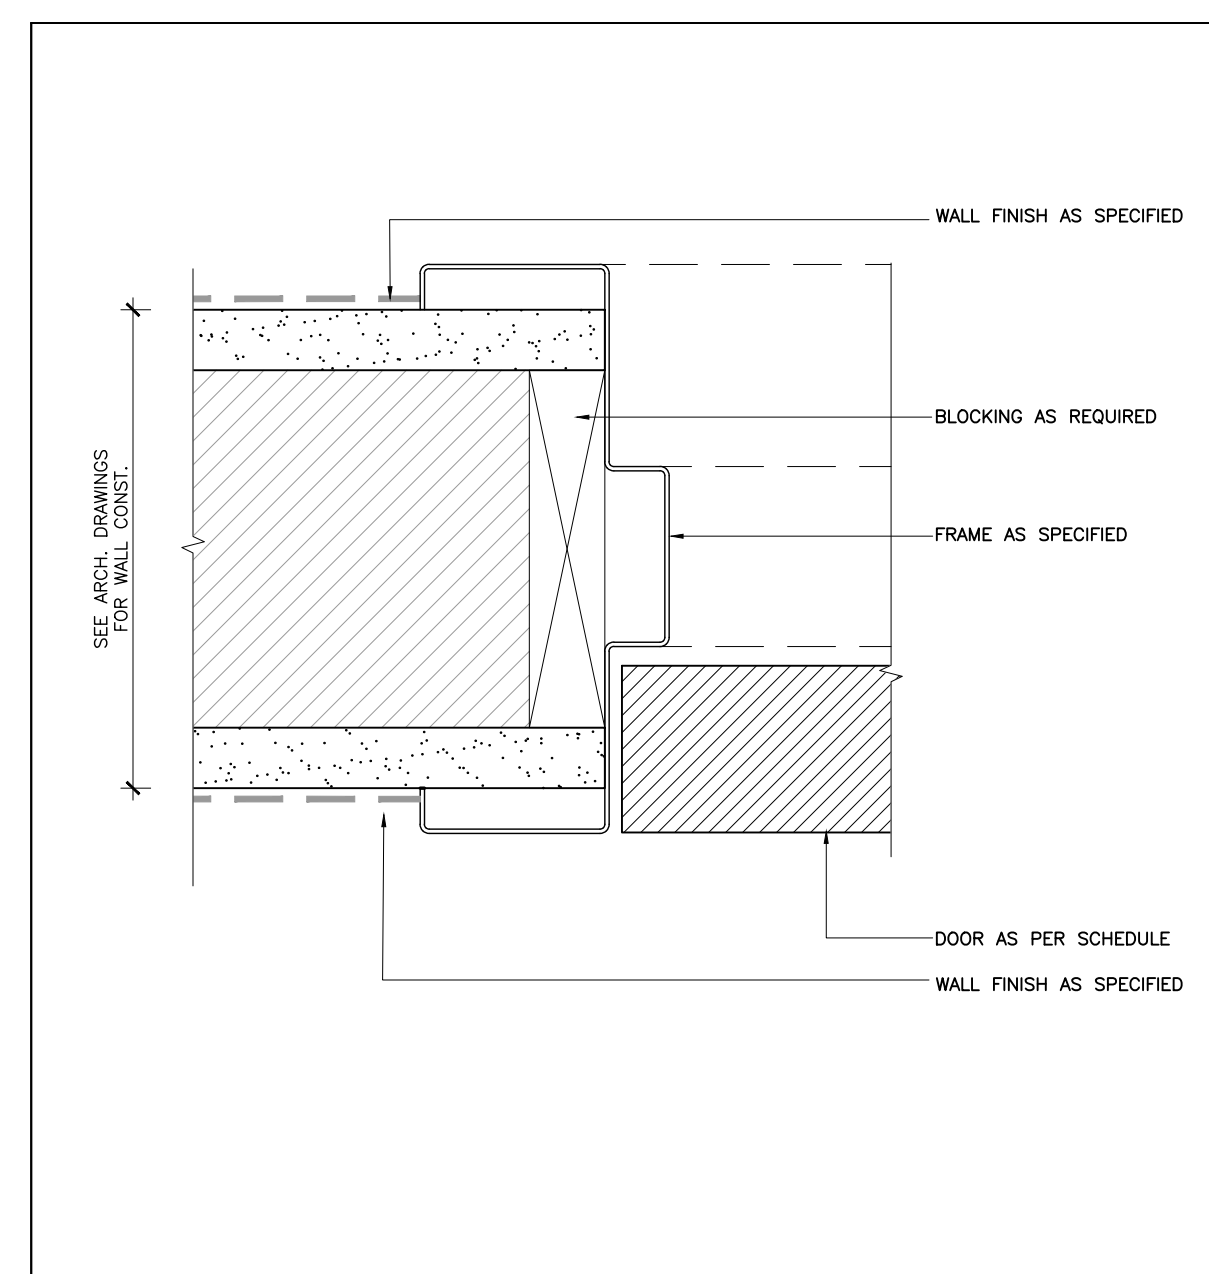


PLAN DETAIL
HM FRAME
ID4.3.1 SCALE: 1:2

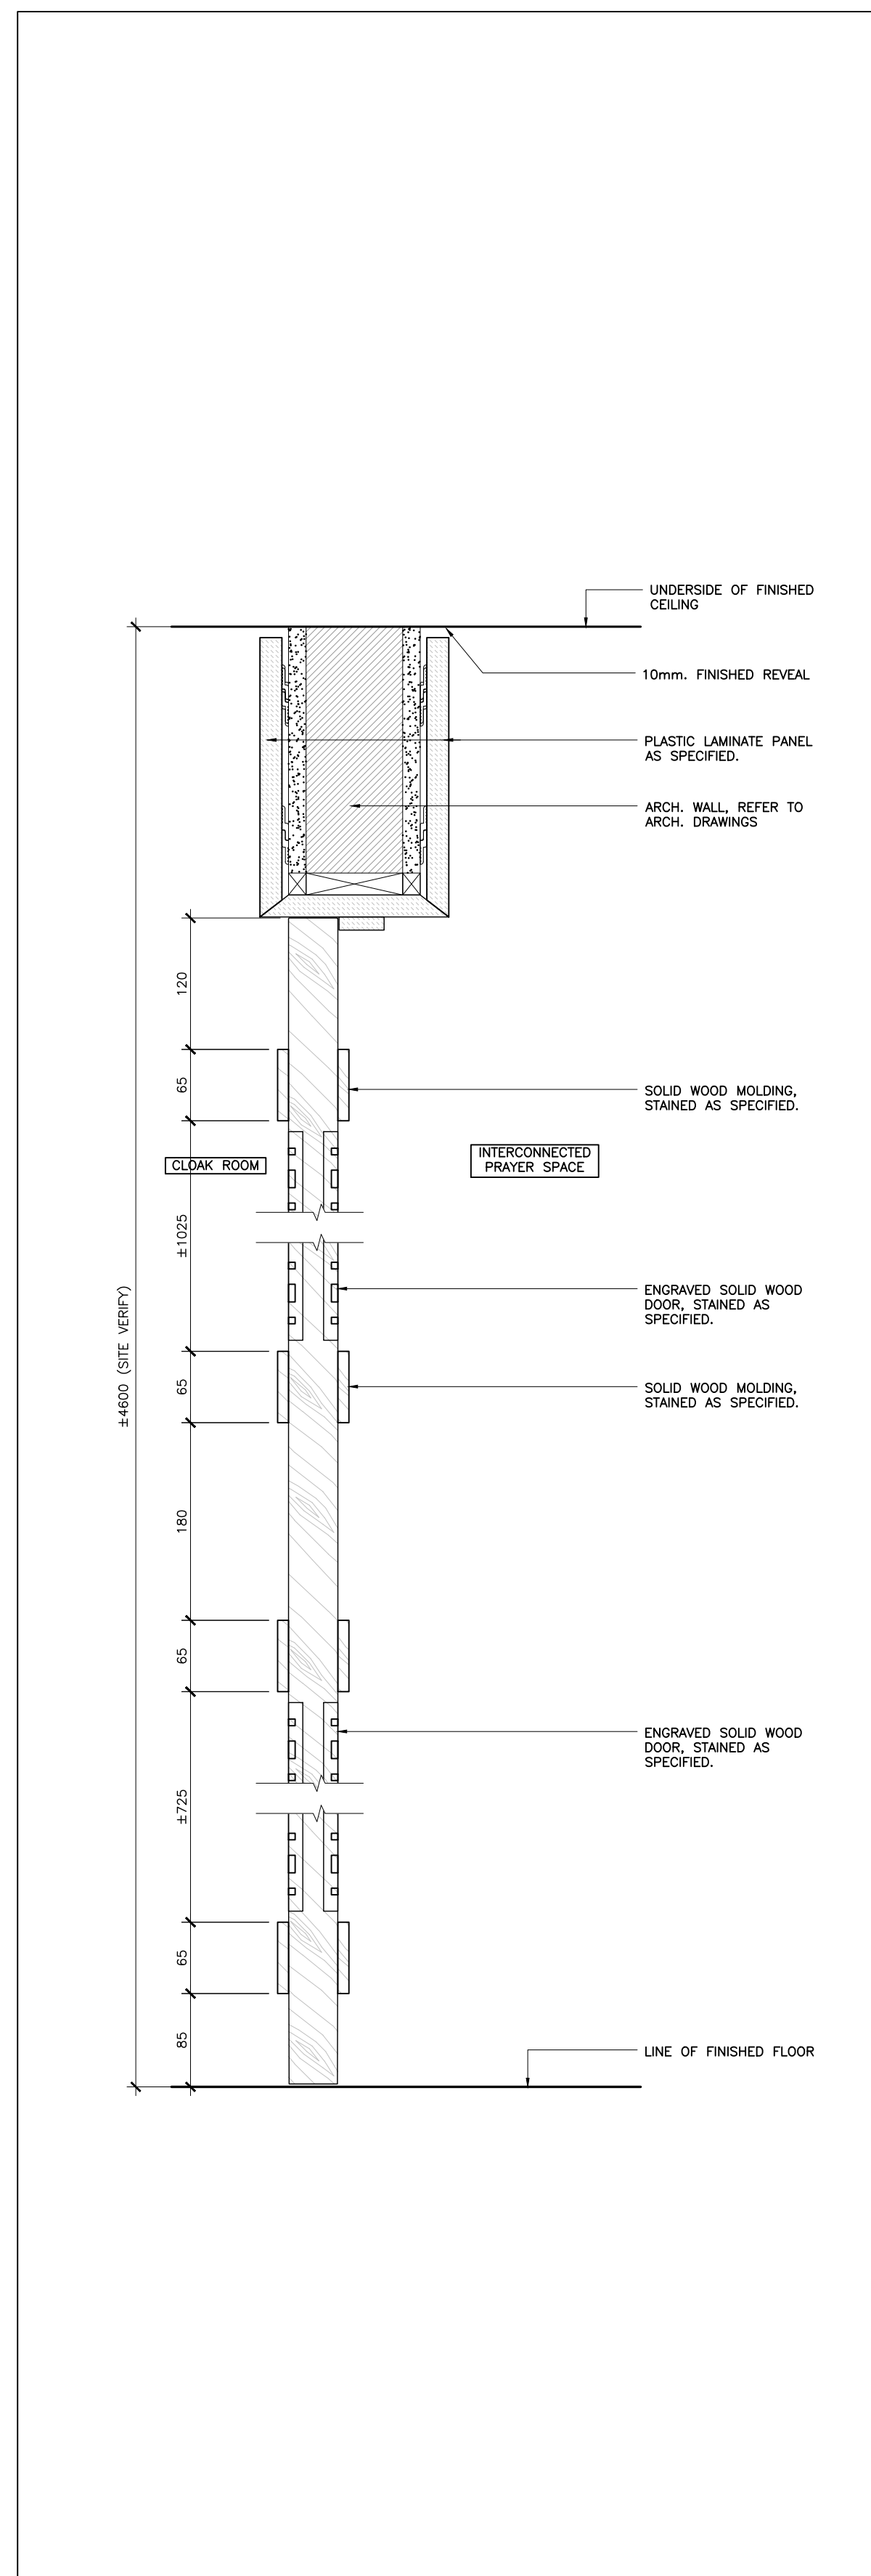


SECTION DETAIL
LEVEL 02 - PRAYER HALL
ID4.3.1 SCALE: 1:5

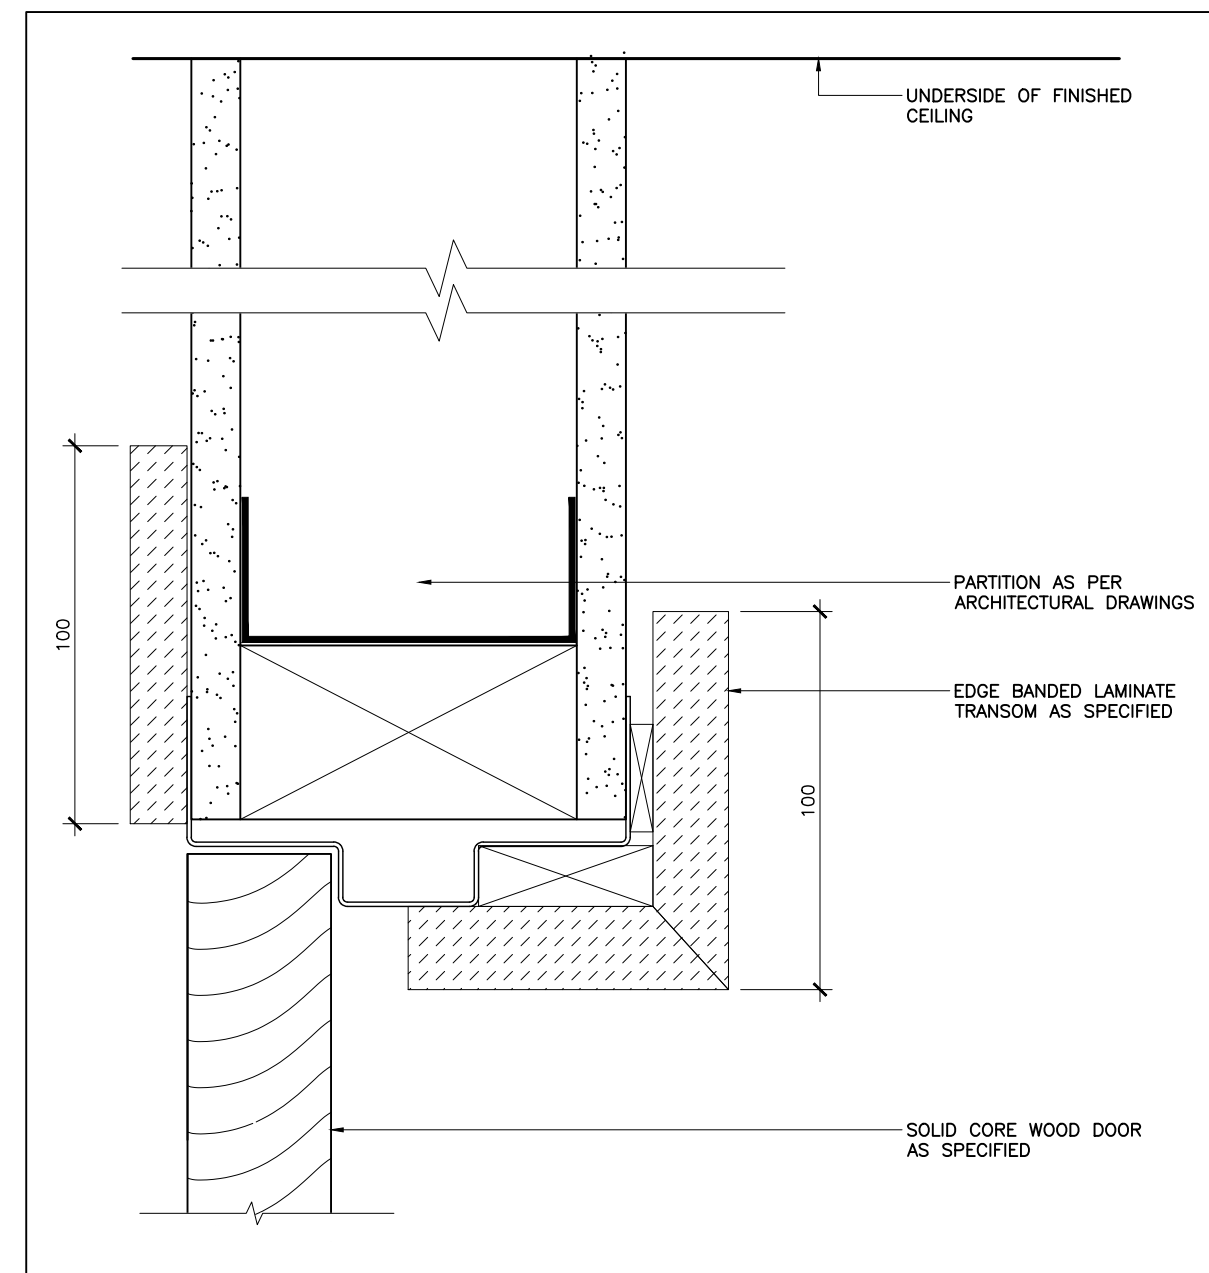


SECTION DETAIL
BASEMENT - MULTIPURPOSE HALL
ID4.3.1 SCALE: 1:2

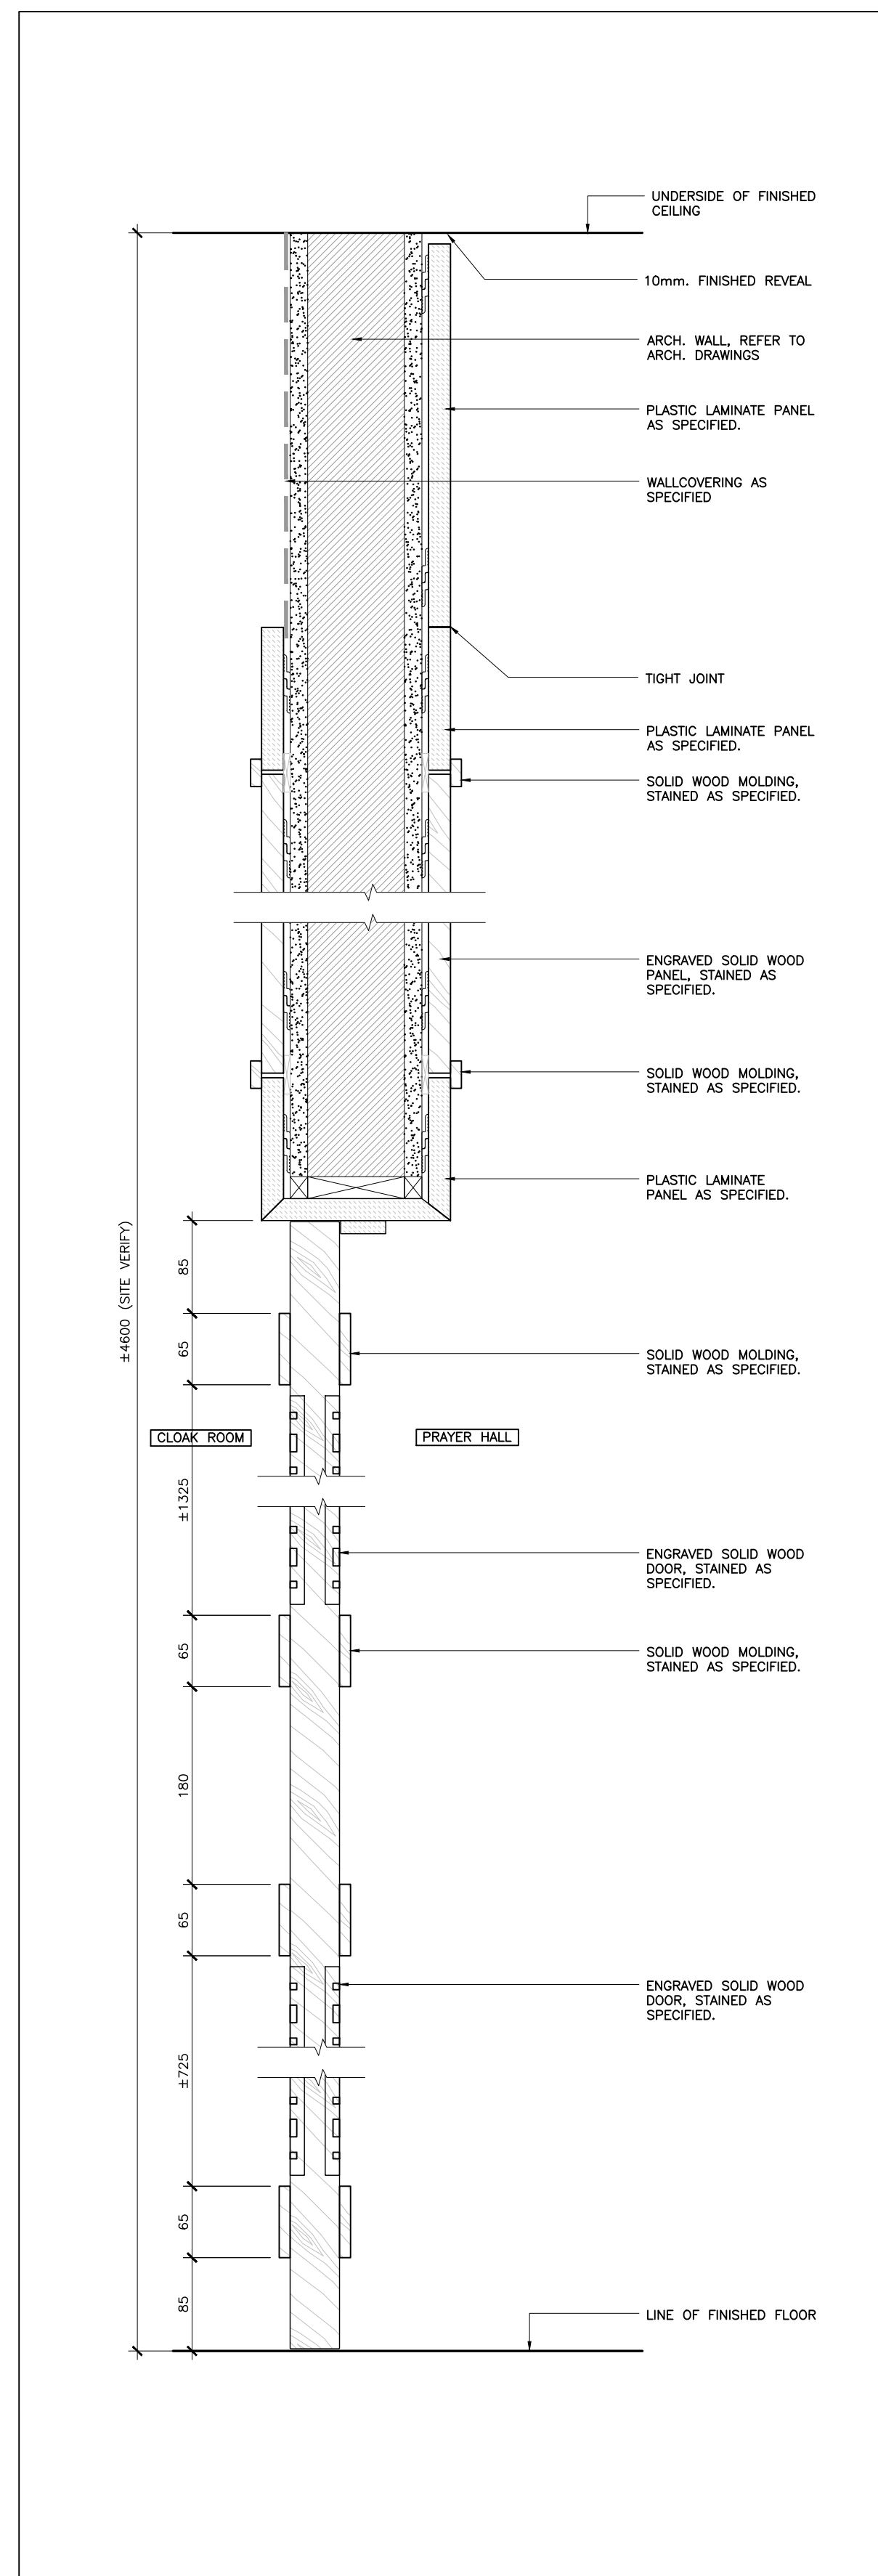


SECTION DETAIL
LEVEL 01 - PRAYER HALL
ID4.3.1 SCALE: 1:5

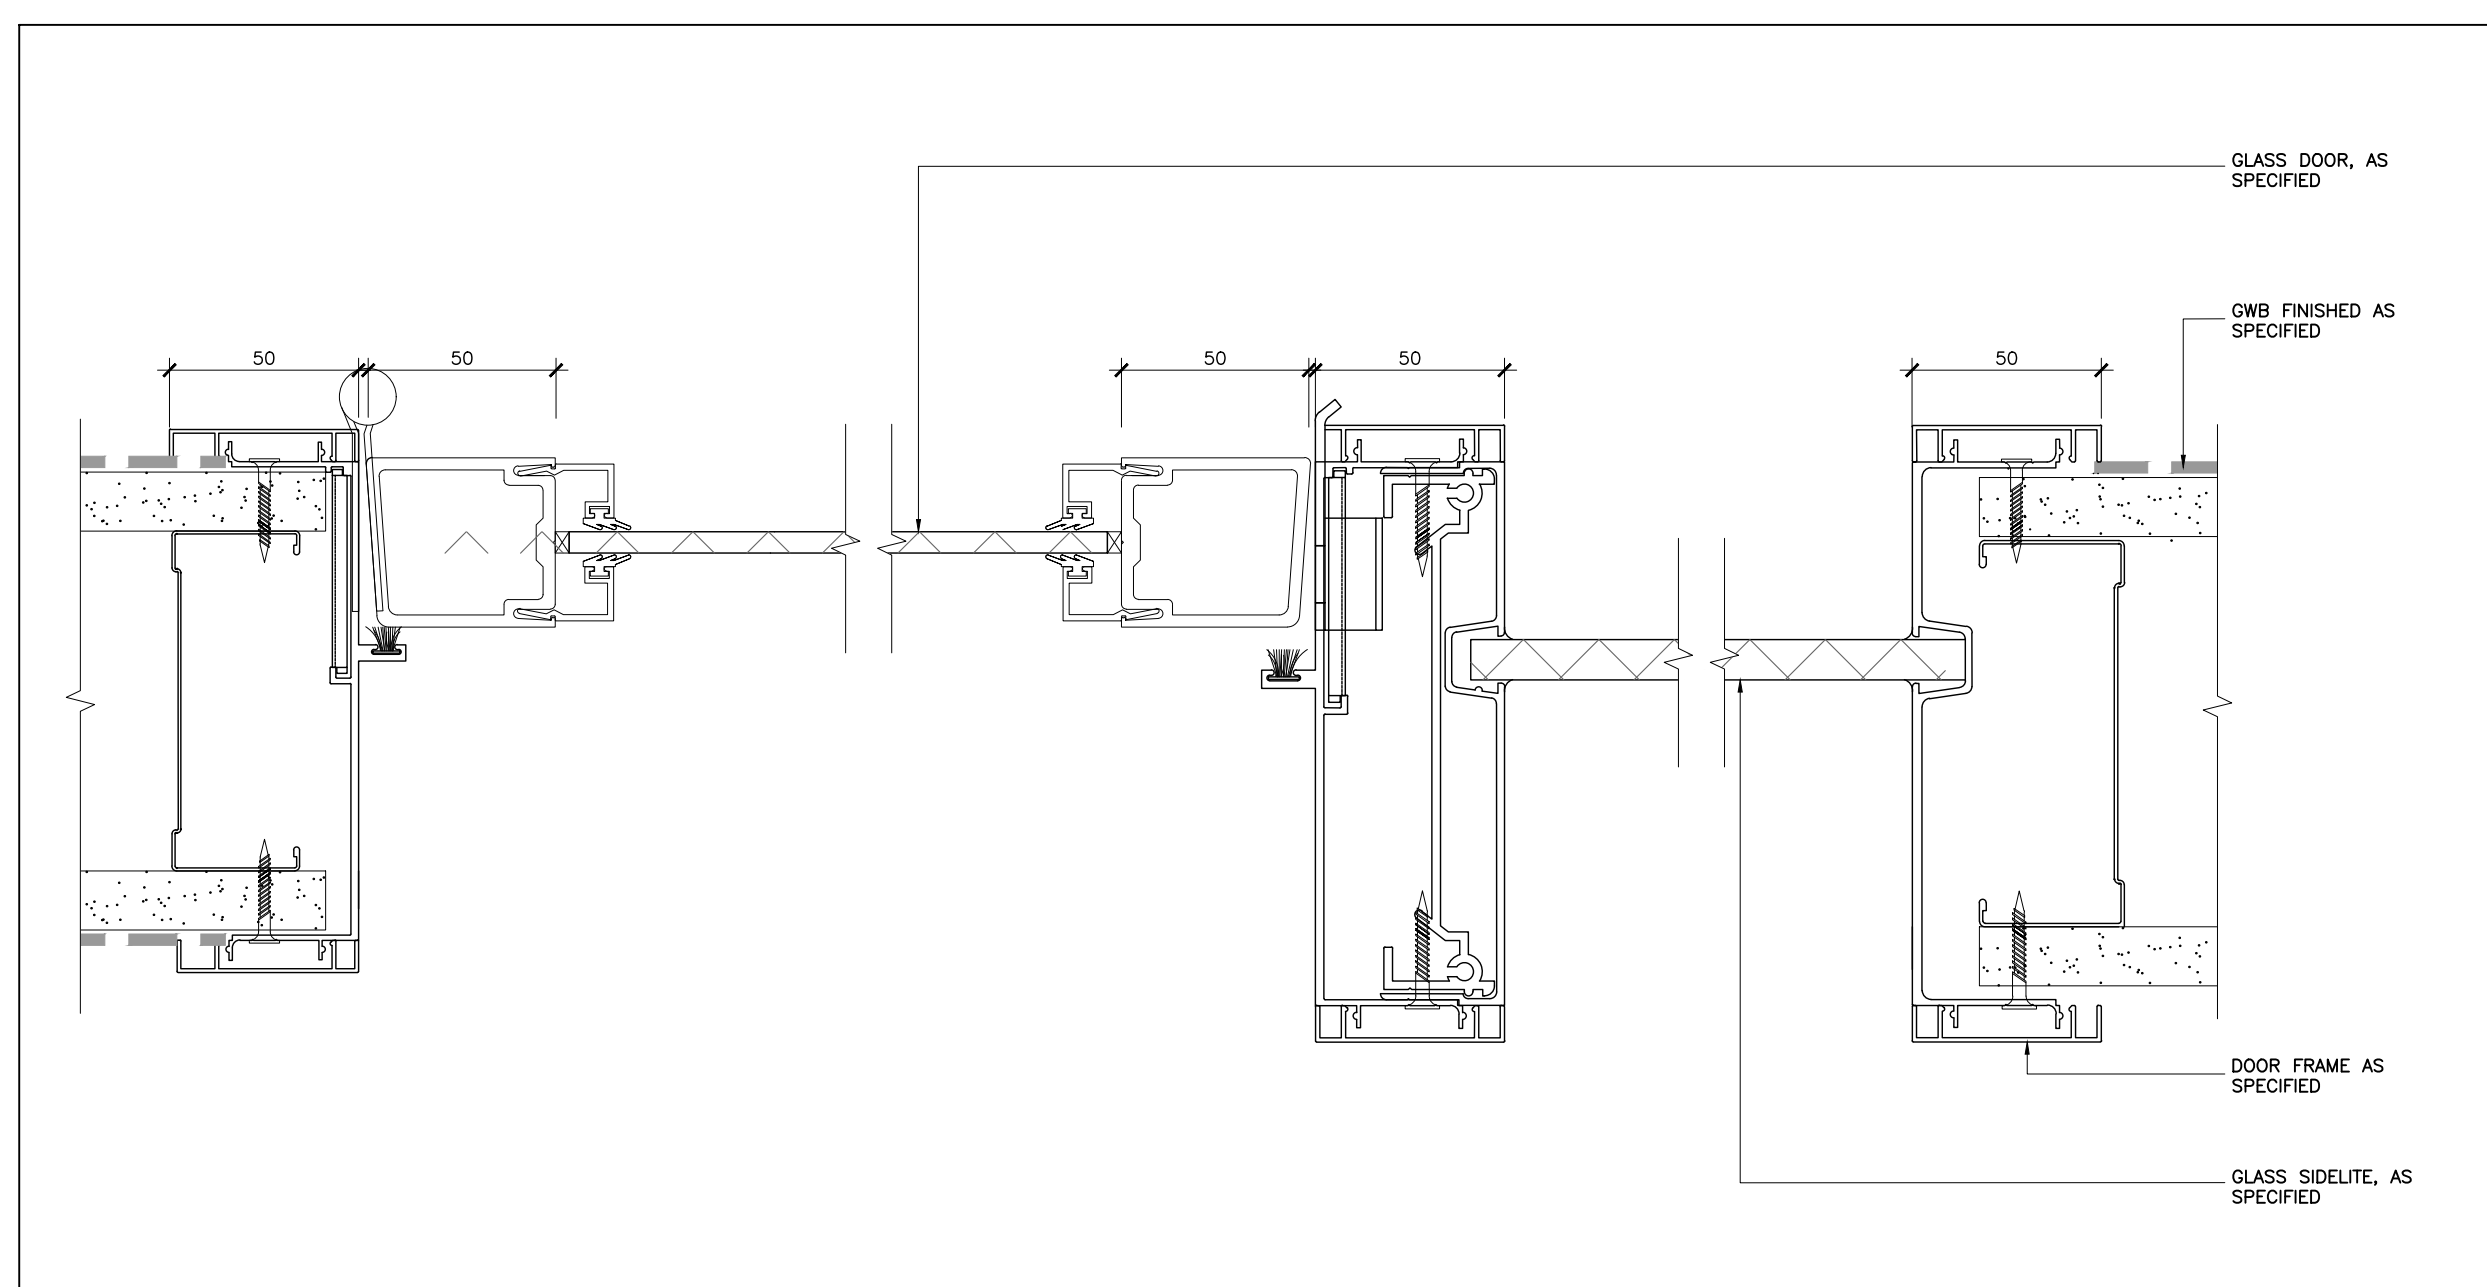


PLAN DETAIL
GLASS DOOR WITH SIDELITE
ID4.3.1 SCALE: 1:2

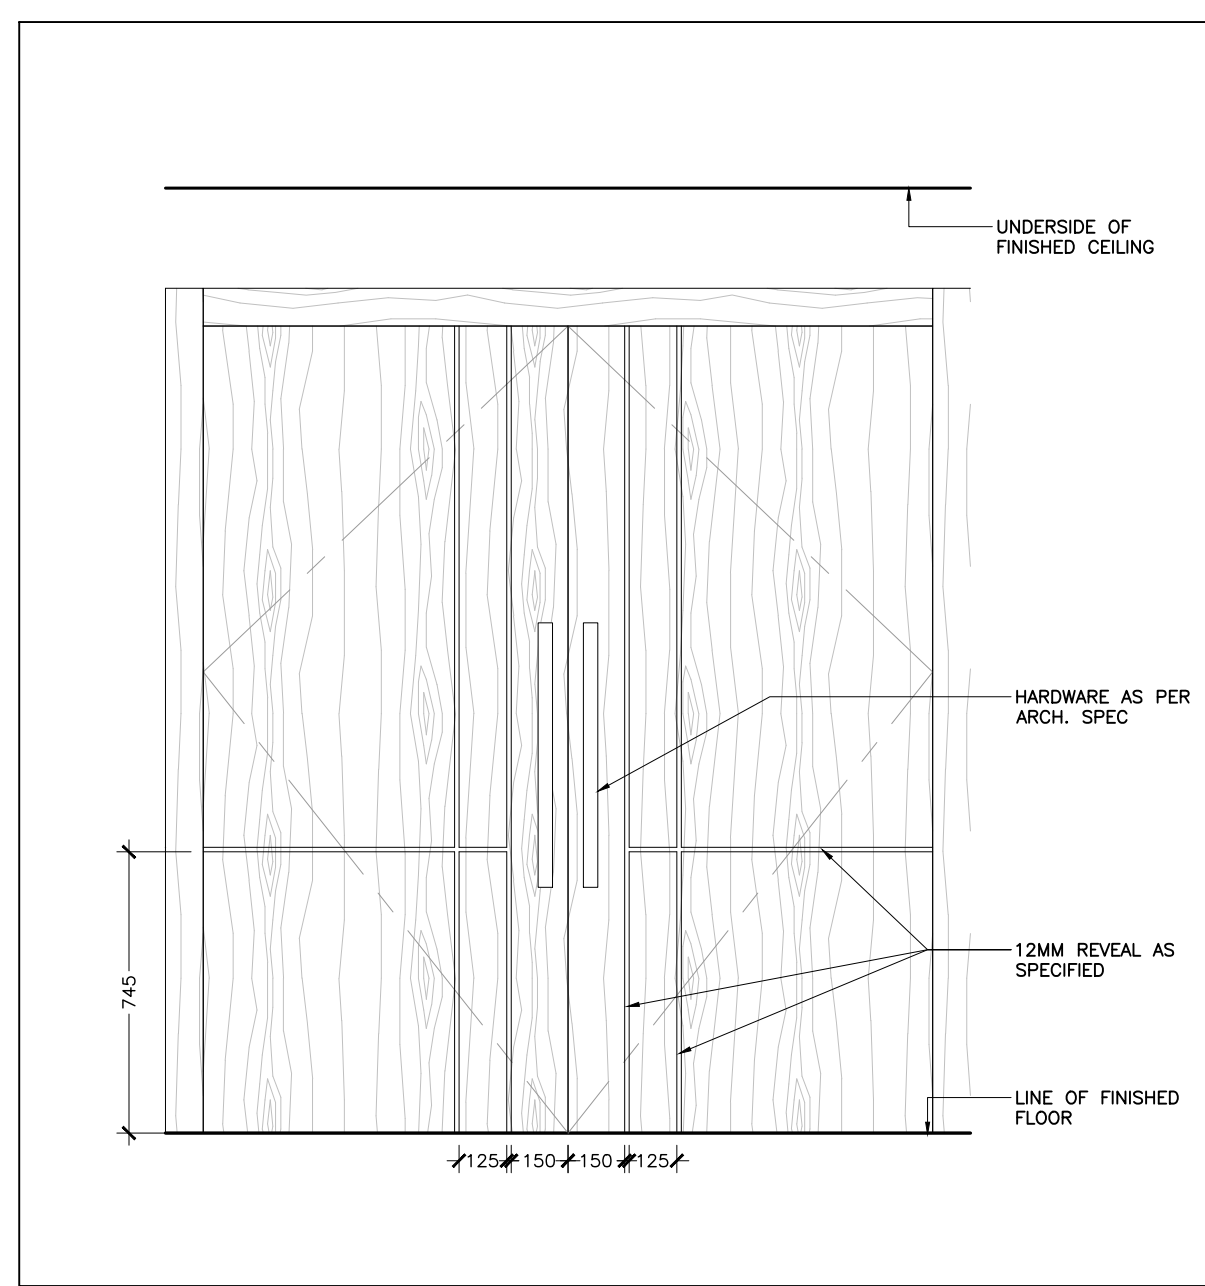


ELEVATION
BASEMENT - MULTIPURPOSE HALL
ID4.3.1 SCALE: 1:20

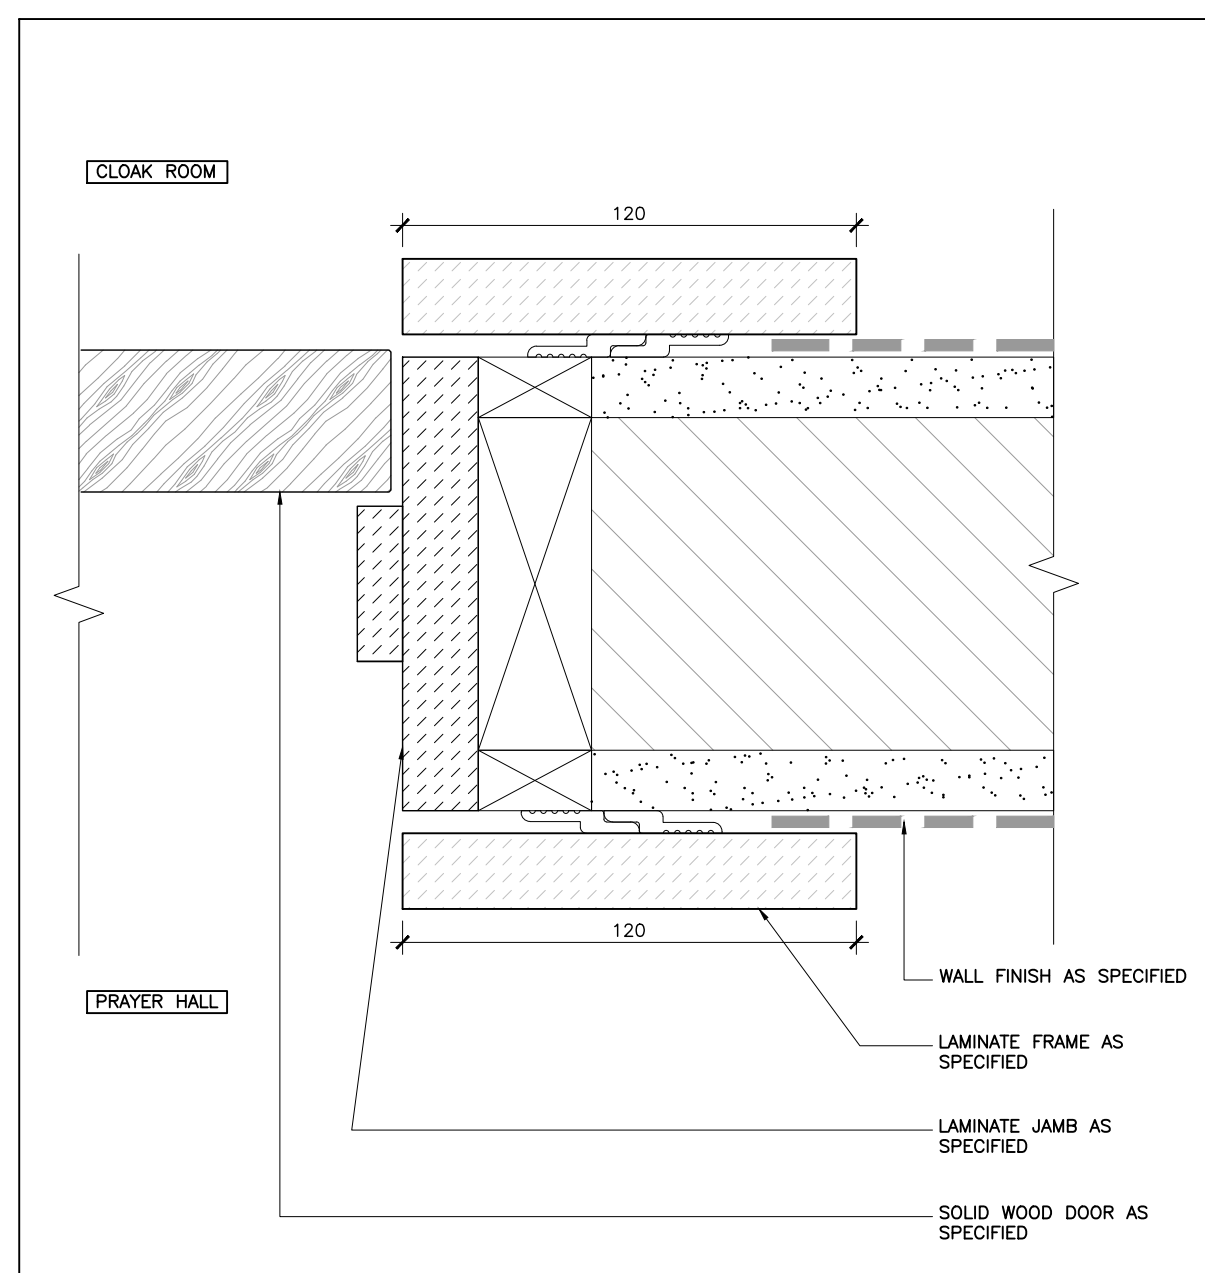


PLAN DETAIL
LEVEL 01/LEVEL 02 - PRAYER HALL DOOR
ID4.3.1 SCALE: 1:2

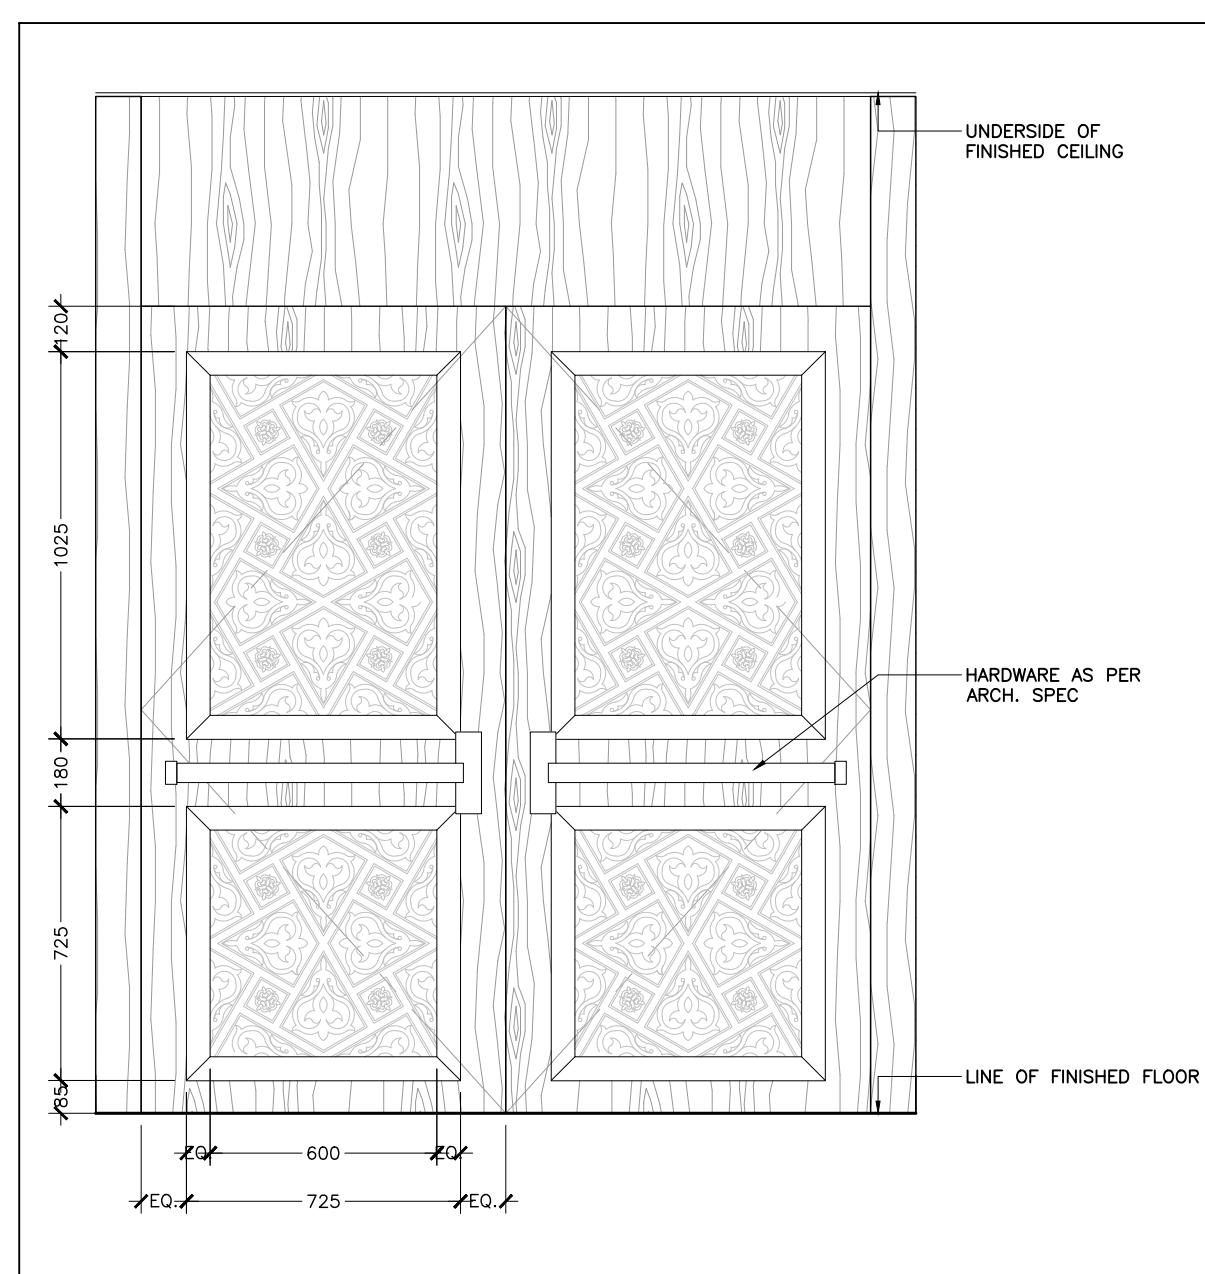

ELEVATION
LEVEL 02 - PRAYER HALL DOOR
ID4.3.1 SCALE: 1:20

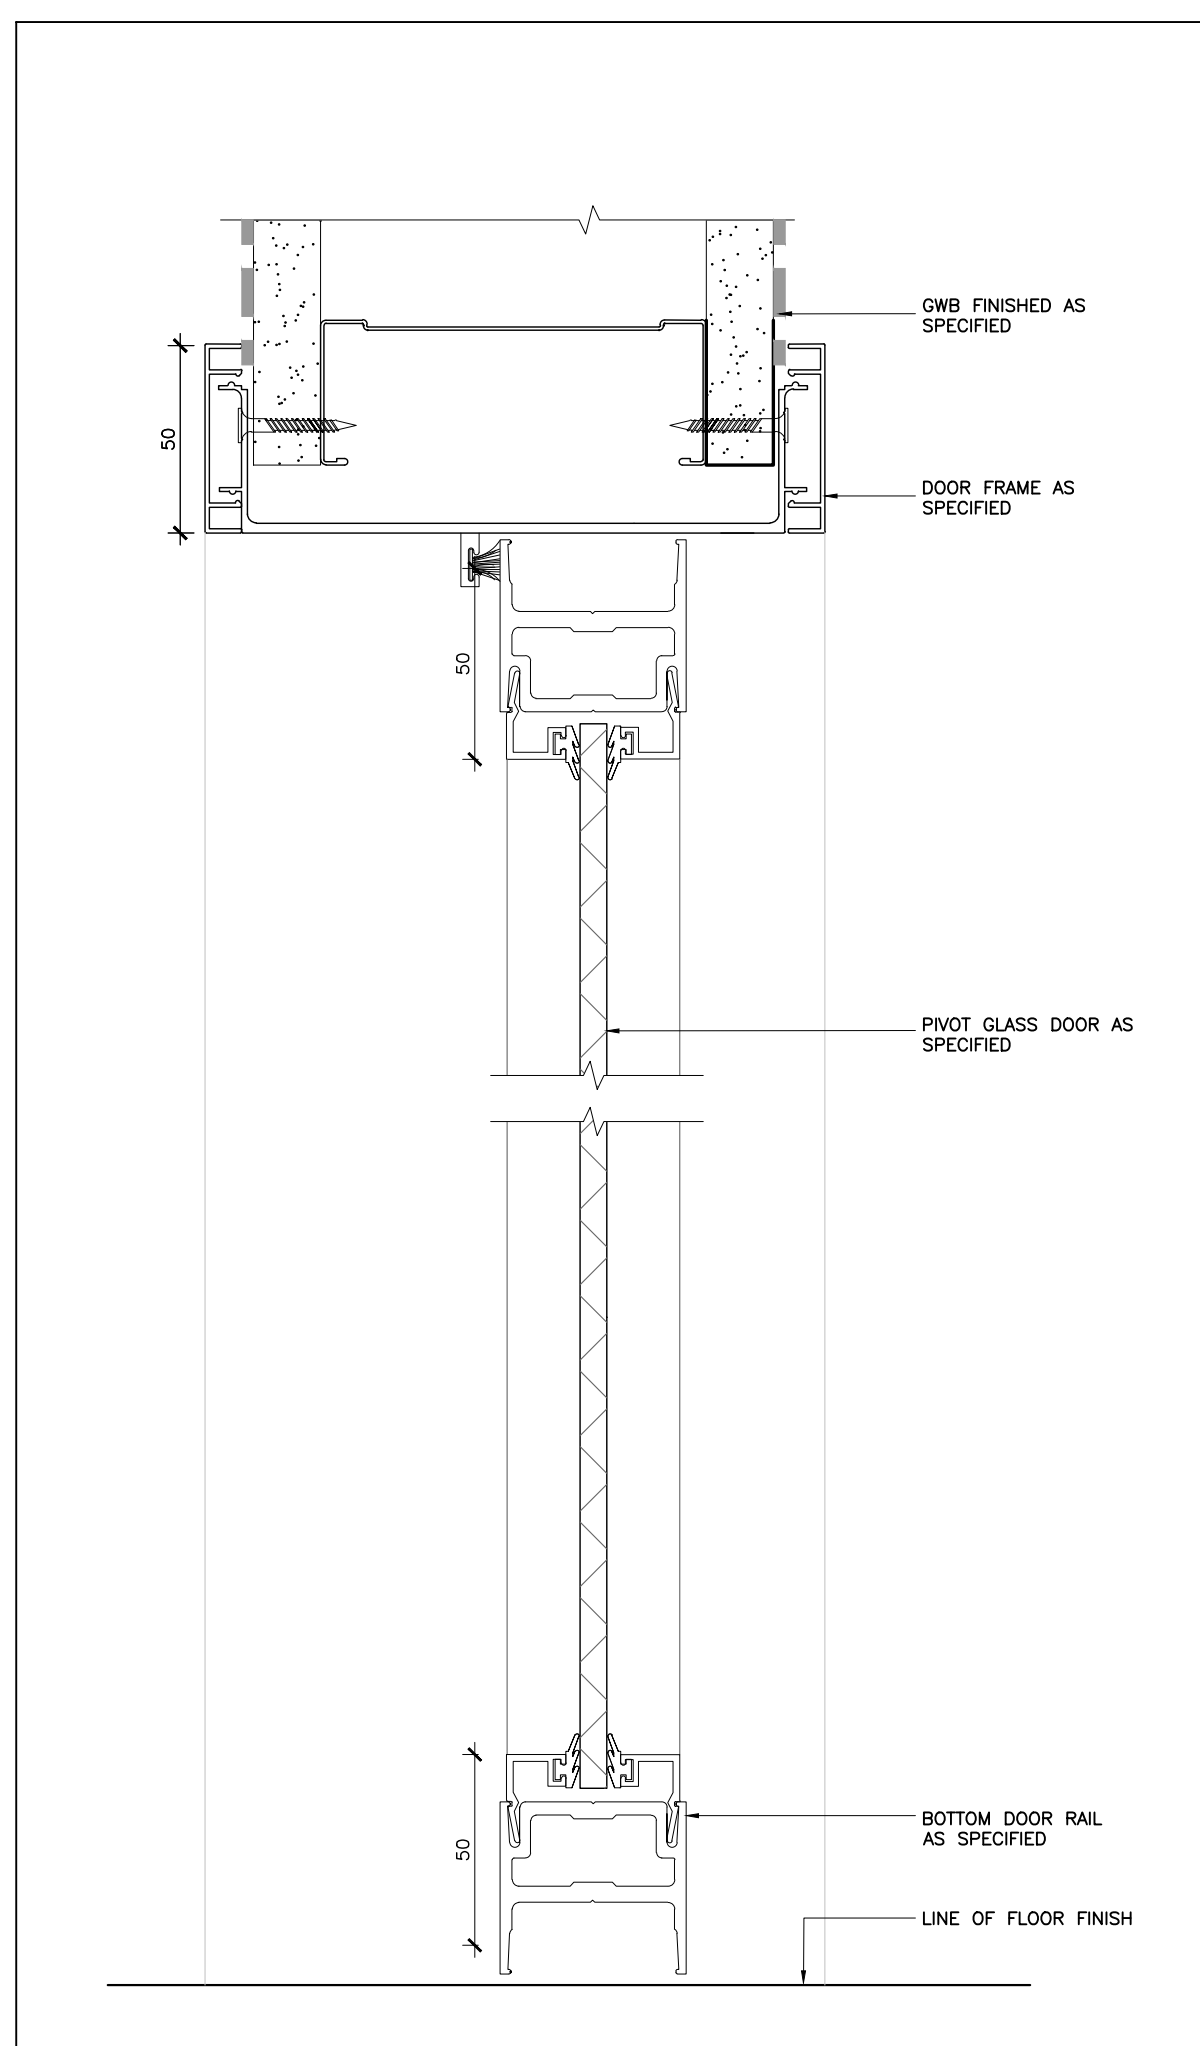

SECTION DETAIL
GLASS DOOR
ID4.3.1 SCALE: 1:2

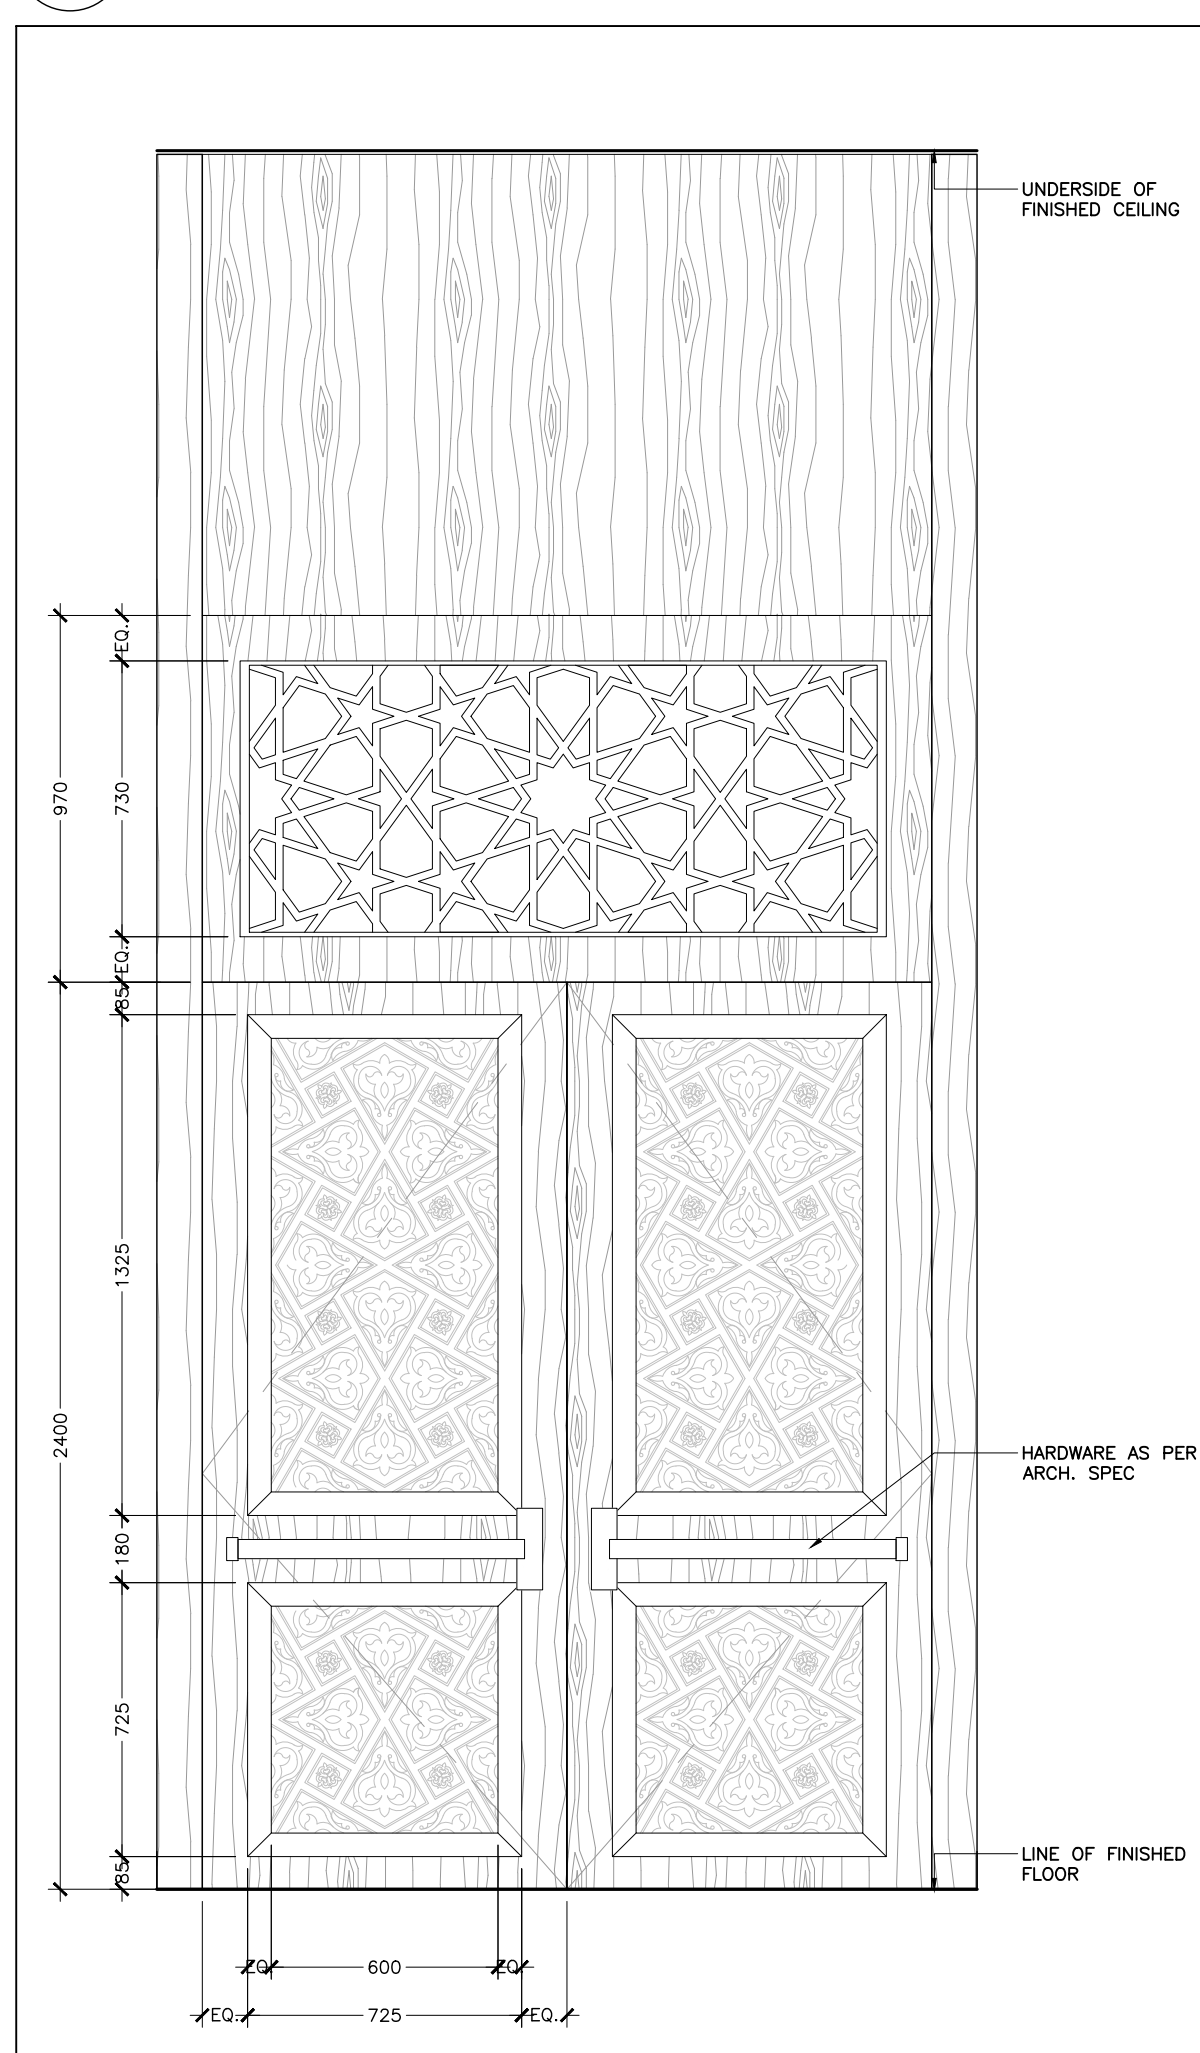

ELEVATION
LEVEL 01 - PRAYER HALL DOOR
ID4.3.1 SCALE: 1:20

01 14 Aug 2023 Issued For 100% Tender
No. Date Issued
Issue:
Project:
AL-RAHMAH MOSQUE

4721 PALLADIUM WAY,
BURLINGTON, ONTARIO


Drawing Title:
DOOR DETAILS

©Figurs
Do not scale the drawings.
The Contractor and all Subcontractors shall verify all job site dimensions, all drawings, details & specifications. The Contractor shall report any discrepancies, in writing, to Figurs prior to commencing with any work.
All necessary samples, shop drawings of network or otherwise, shall be submitted to Figurs, for approval, prior to proceeding with any work.


Plot Date:
14 August 2023
Drawn by: MS & JH
Checked by: MH & FD
Project No.: 2022158
Scale: AS NOTED

FIGURS
200 - 200 University Avenue
Toronto Ontario Canada M5H 3C6
T-416-363-6993 figurs.com


Fig No.:
ID4.3.1

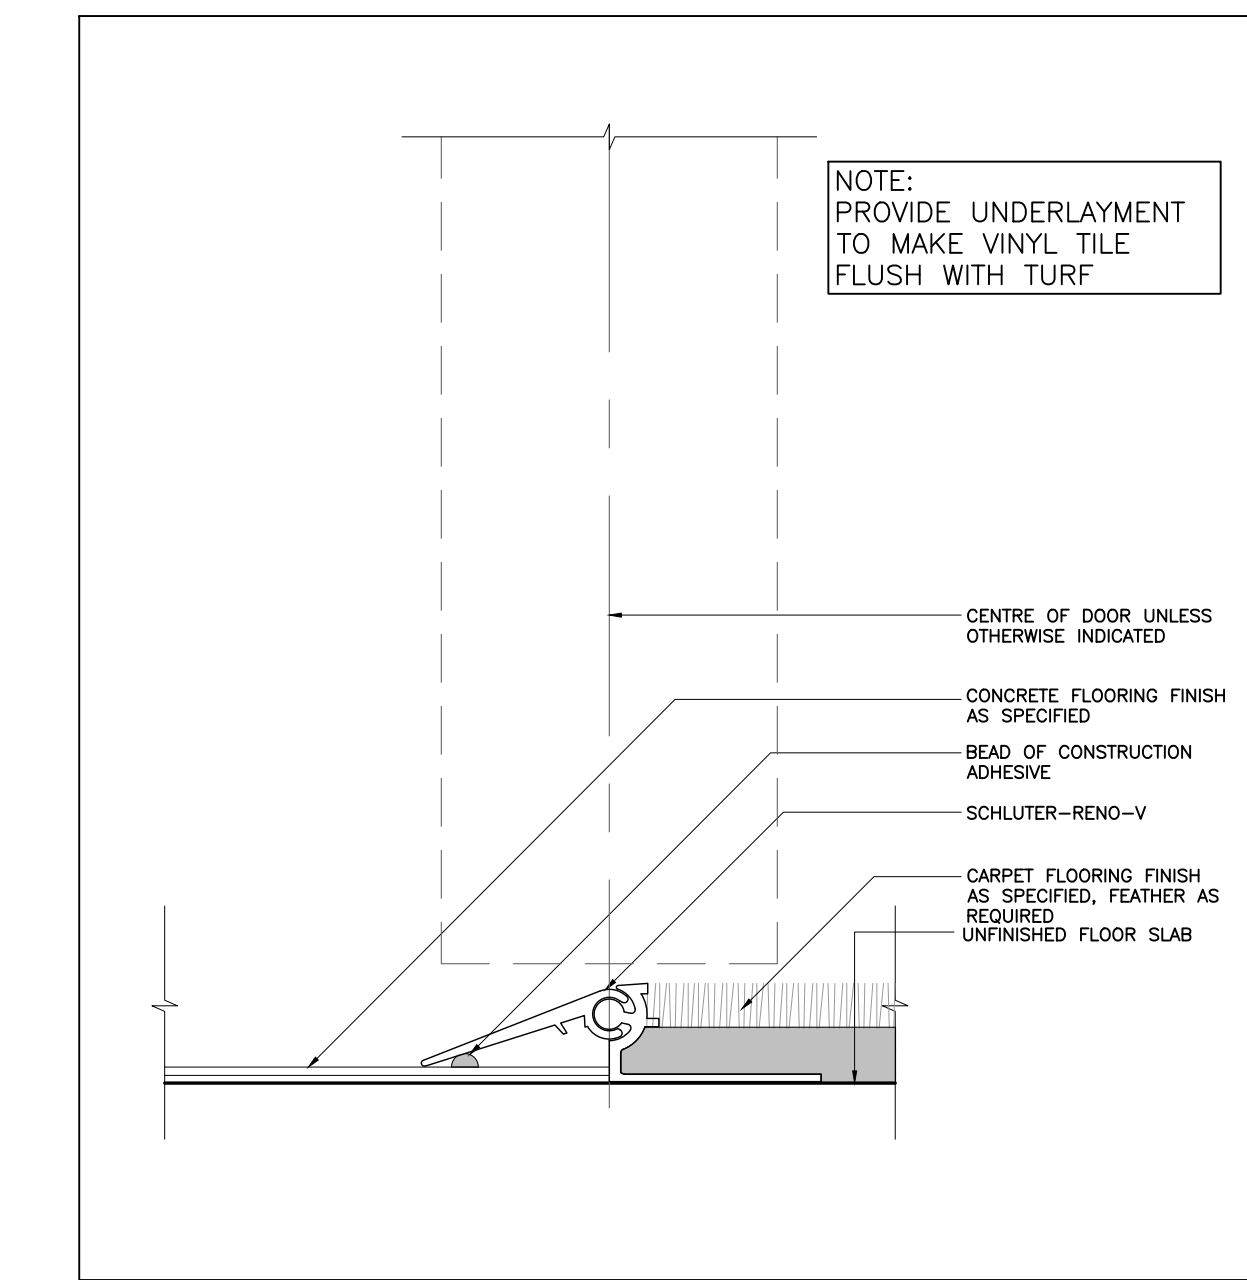


13
ID4.4.1
DETAIL FLOOR TRANSITION - CARPET TO CONCRETE - TH-13
SCALE: FULL SIZE

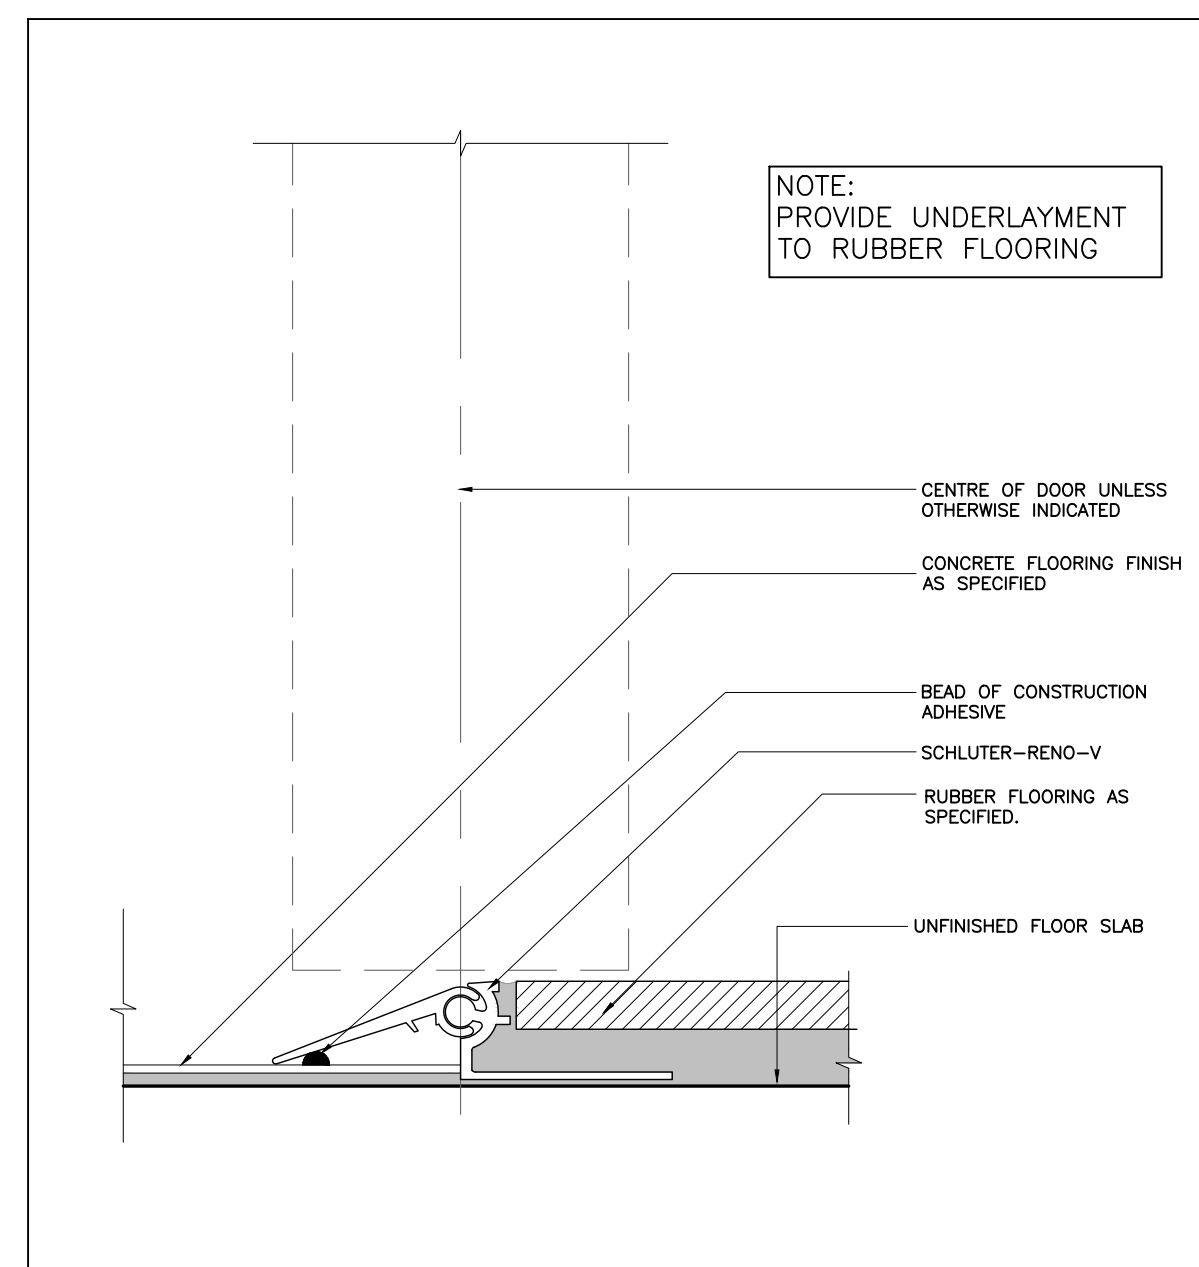


12
ID4.4.1
DETAIL FLOOR TRANSITION - RUBBER TO CONCRETE - TH-12
SCALE: FULL SIZE

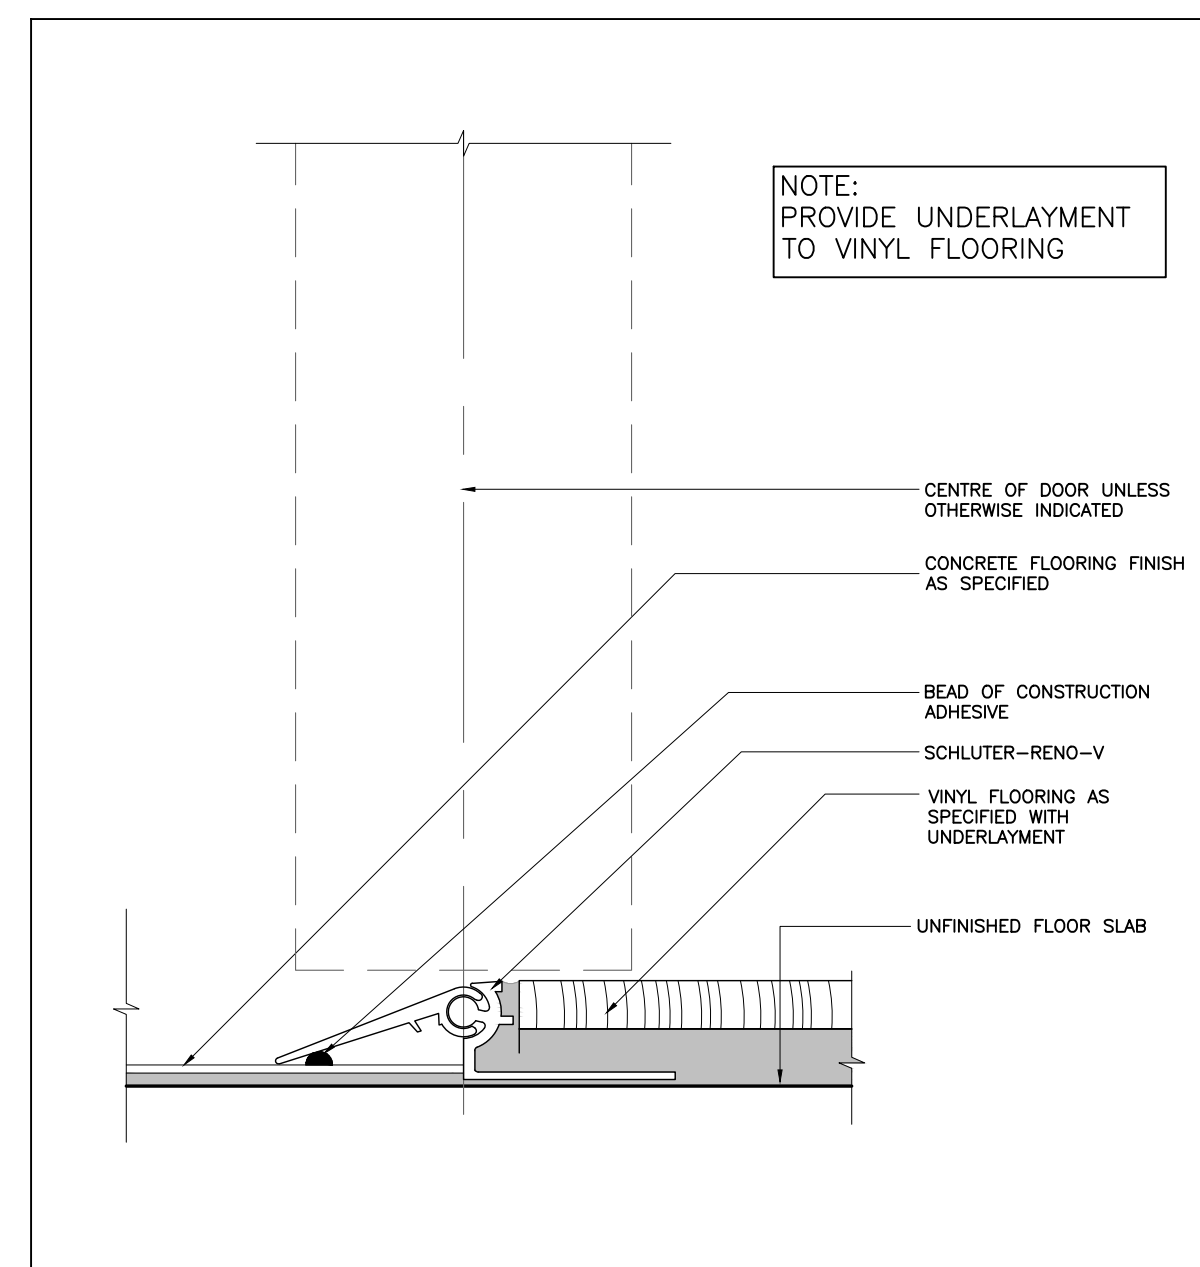


11
ID4.4.1
DETAIL FLOOR TRANSITION - VINYL TO CONCRETE - TH-11
SCALE: FULL SIZE

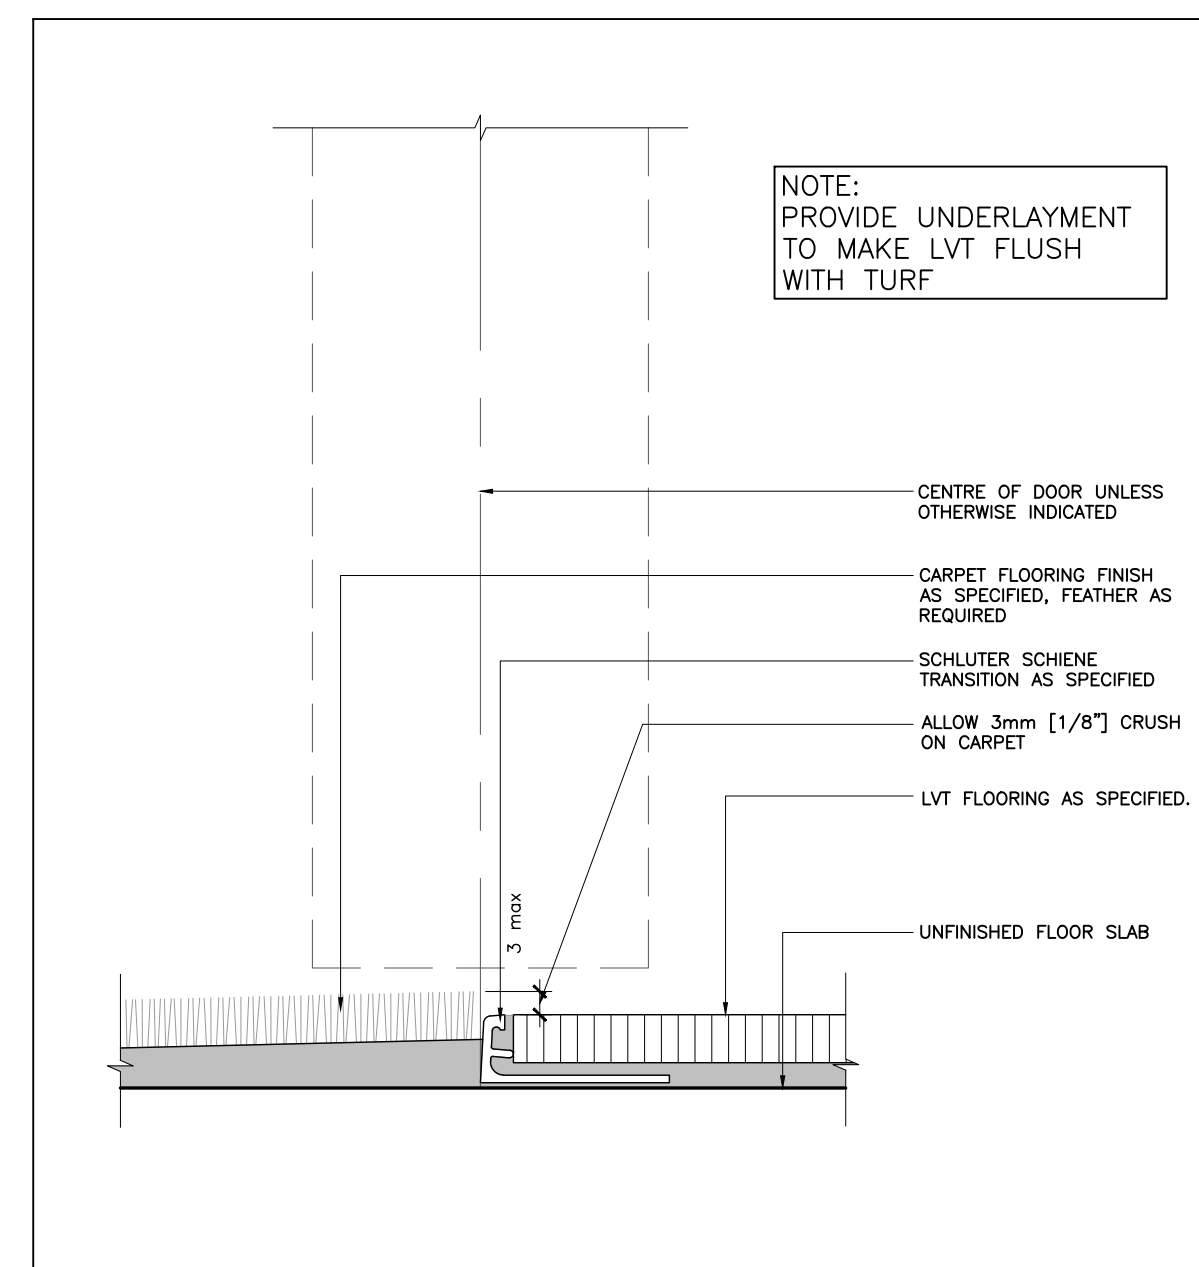


10
ID4.4.1
DETAIL FLOOR TRANSITION - CARPET TO LVT - TH-10
SCALE: FULL SIZE

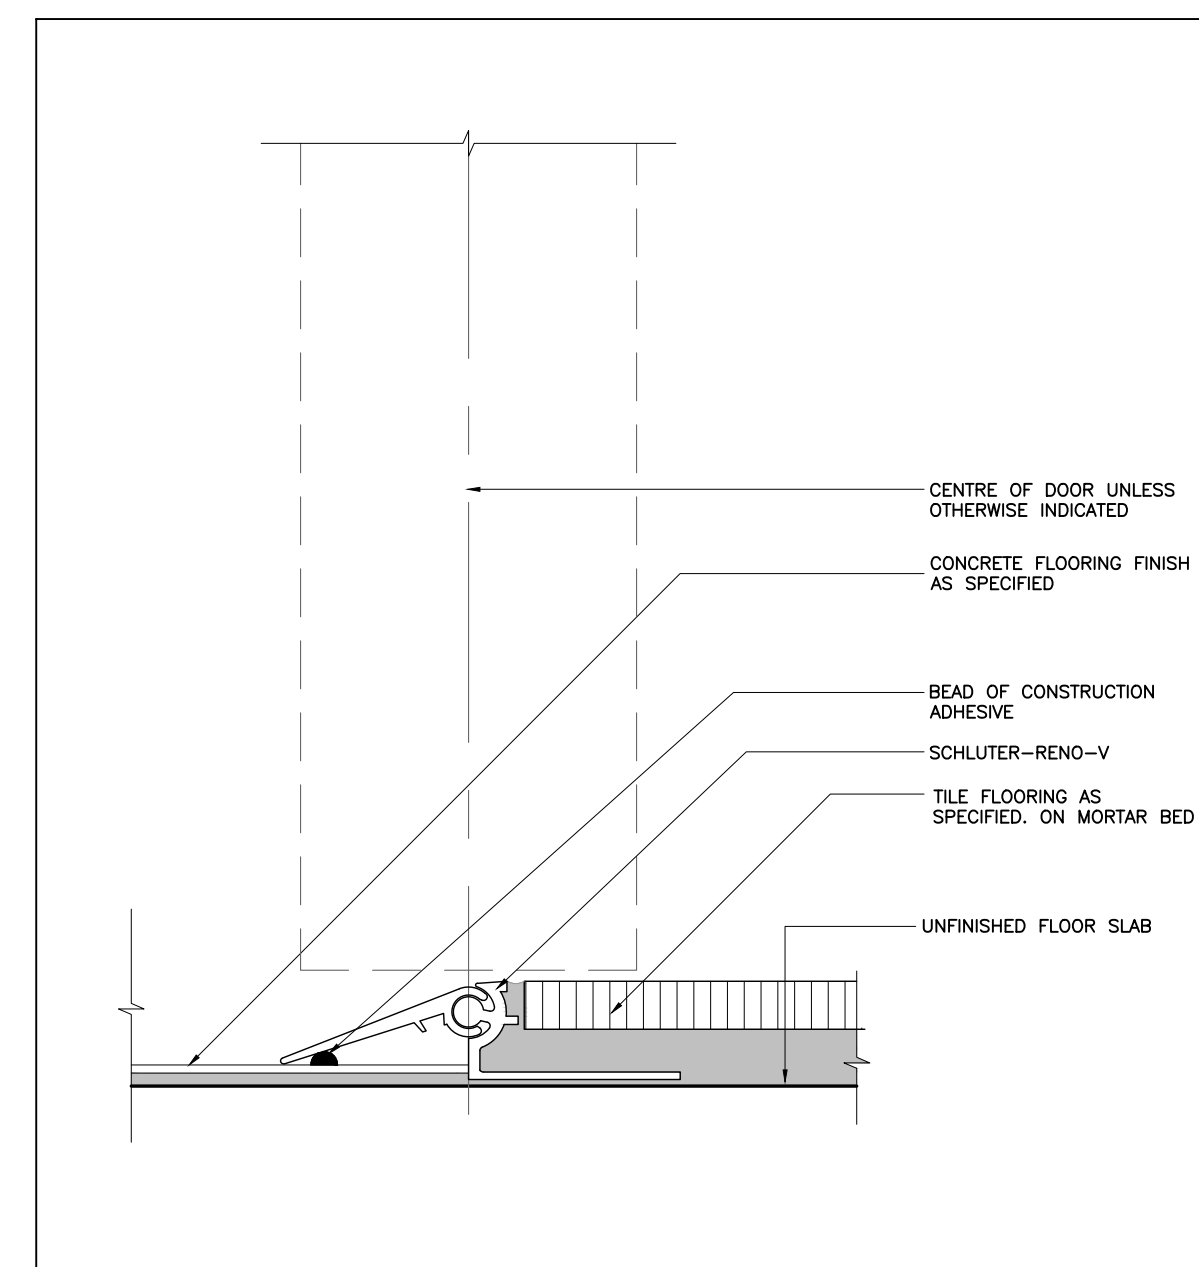


09
ID4.4.1
DETAIL FLOOR TRANSITION - TILE TO CONCRETE - TH-9
SCALE: FULL SIZE

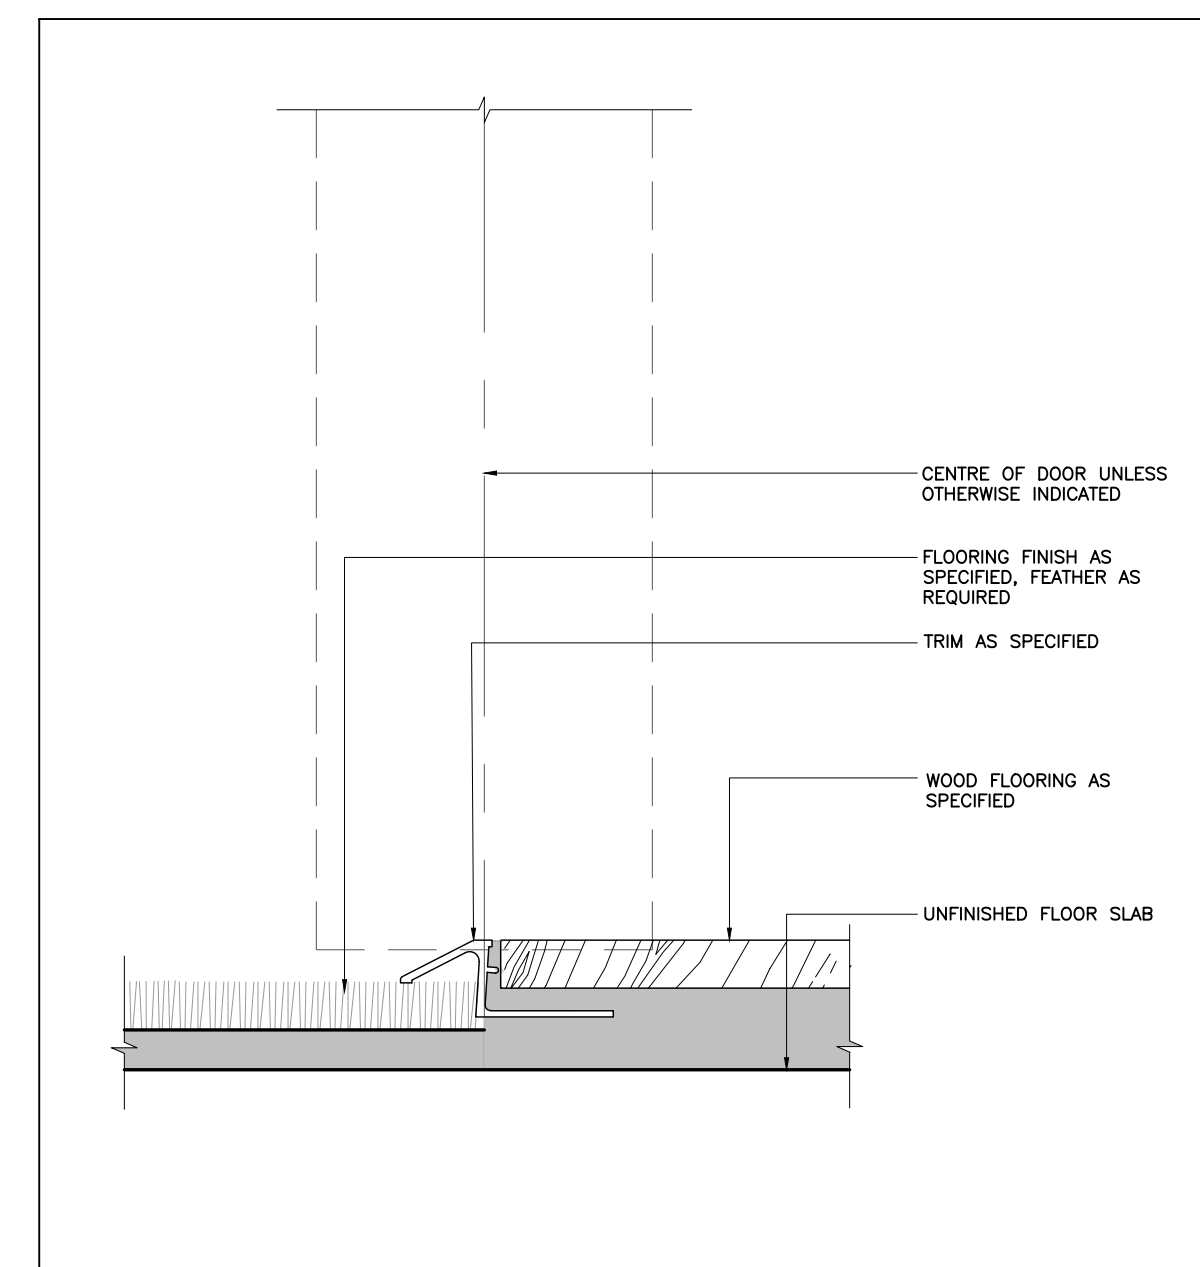


08
ID4.4.1
DETAIL FLOOR TRANSITION - CARPET TO WOOD - TH-8
SCALE: FULL SIZE

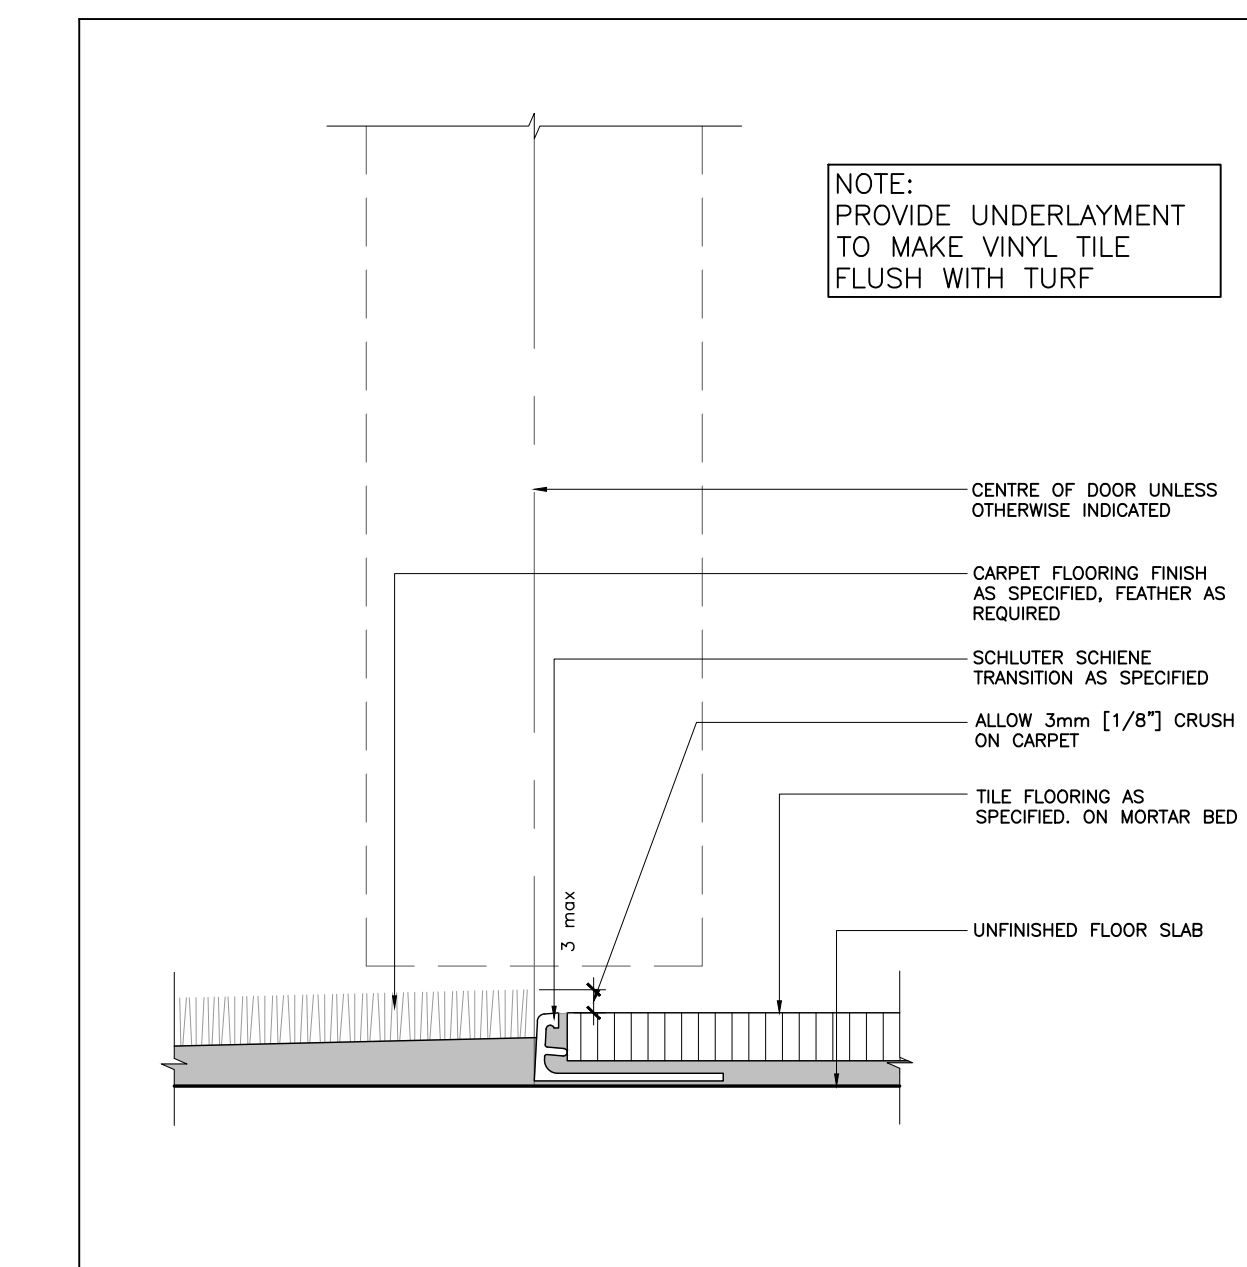


07
ID4.4.1
DETAIL FLOOR TRANSITION - CARPET TO TILE - TH-7
SCALE: FULL SIZE

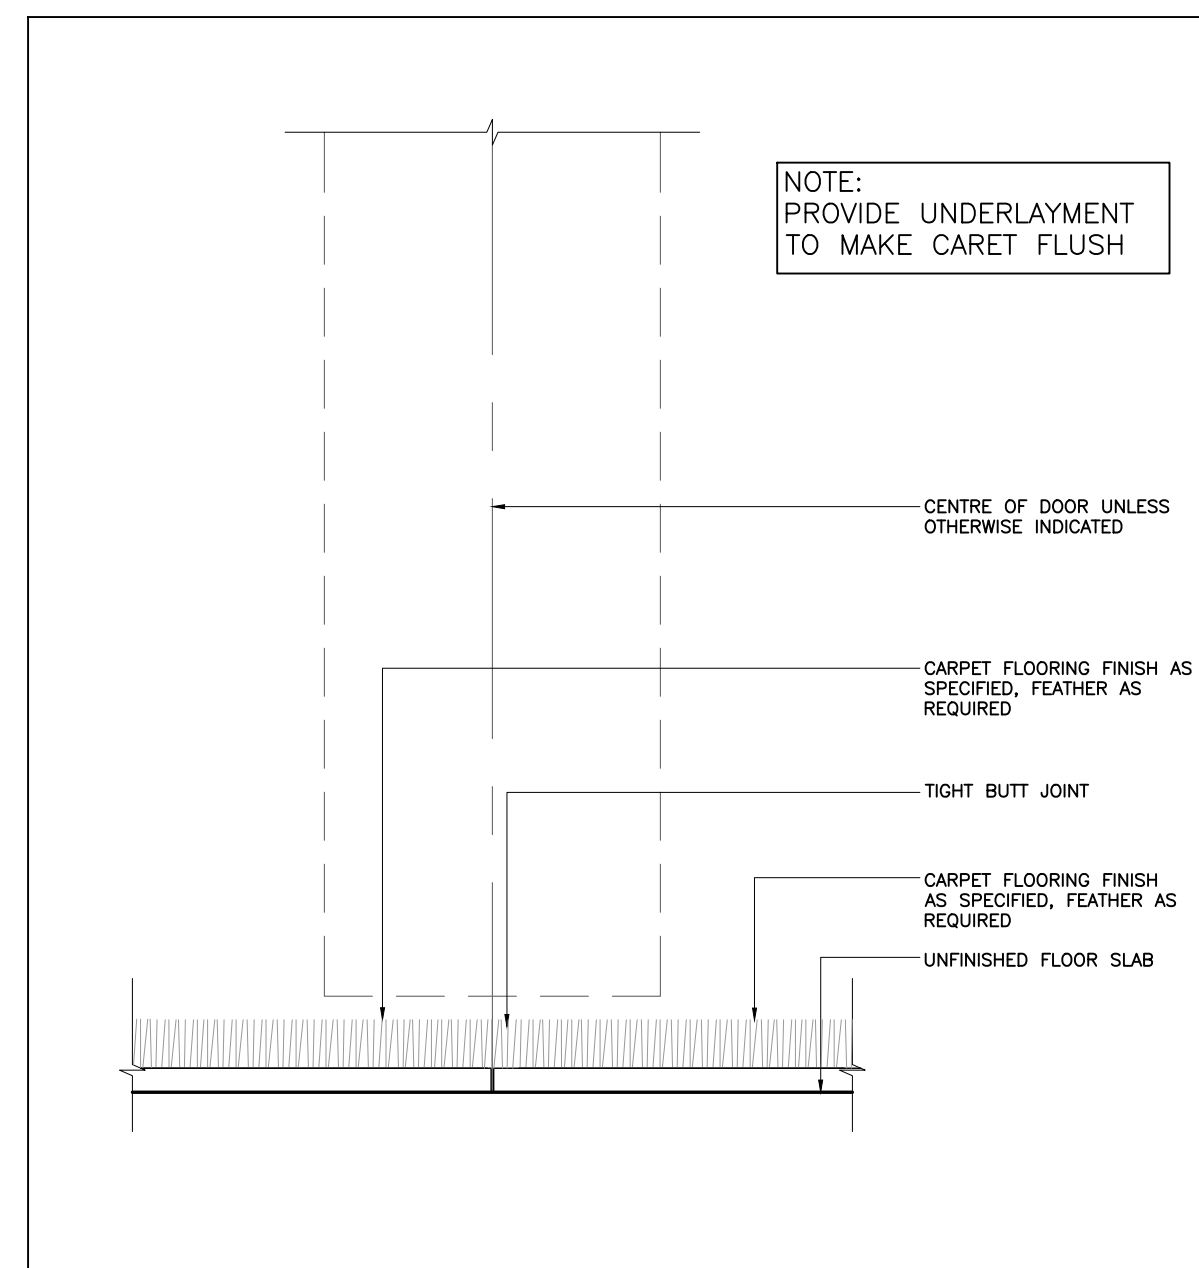


06
ID4.4.1
DETAIL FLOOR TRANSITION - CARPET TO CARPET - TH-6
SCALE: FULL SIZE

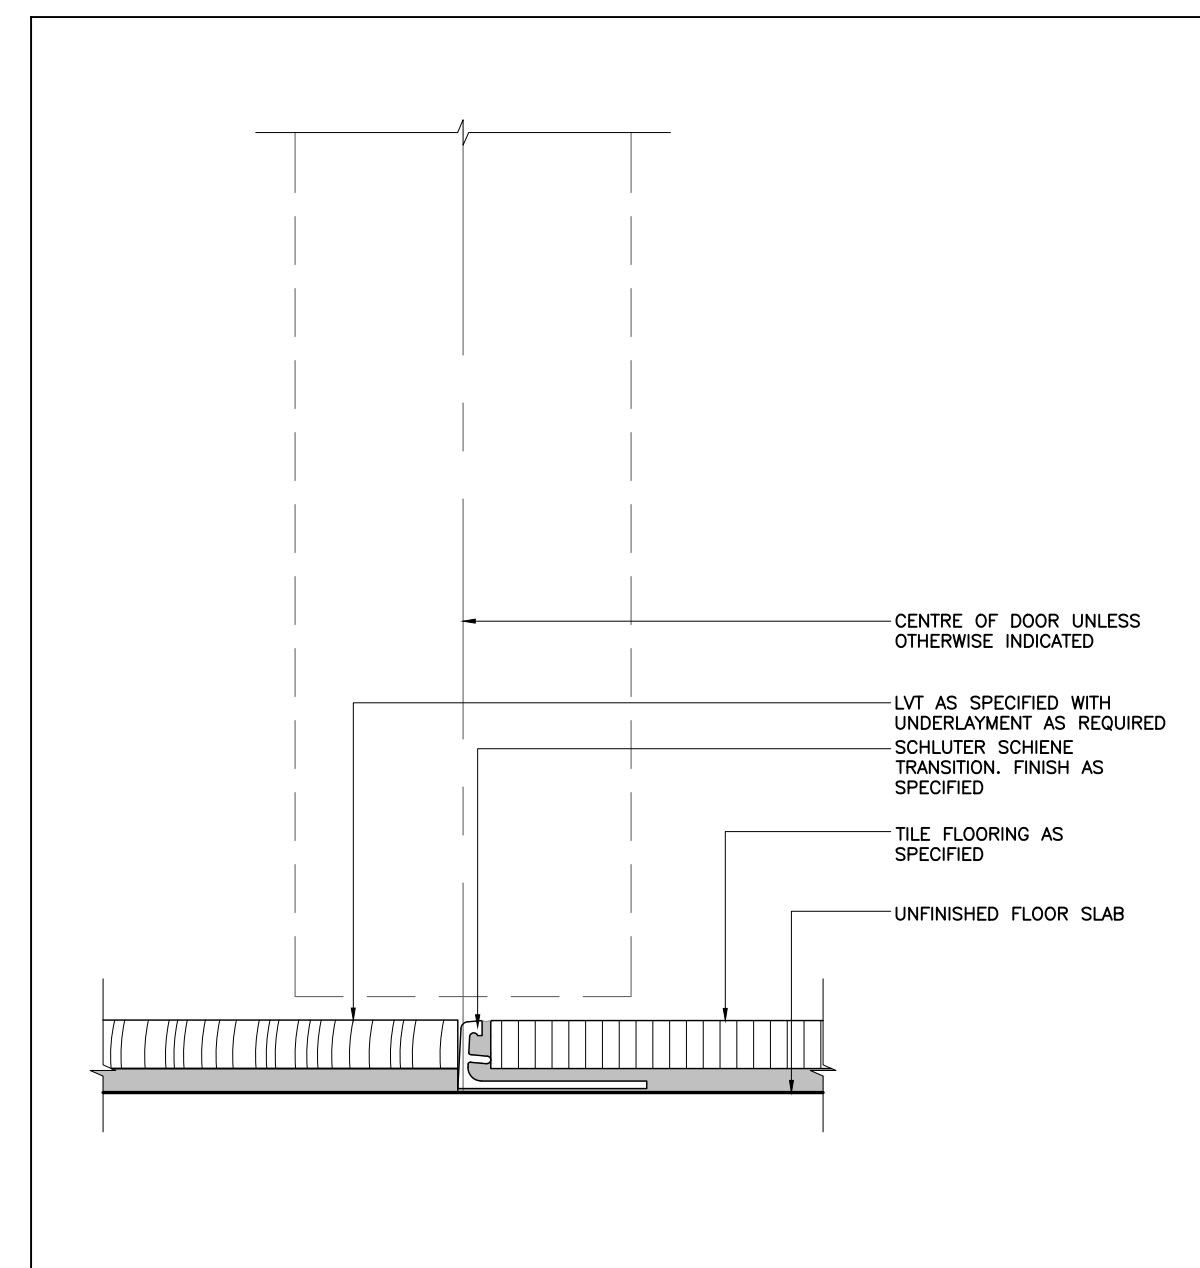


05
ID4.4.1
DETAIL FLOOR TRANSITION - LVT TO TILE - TH-5
SCALE: FULL SIZE

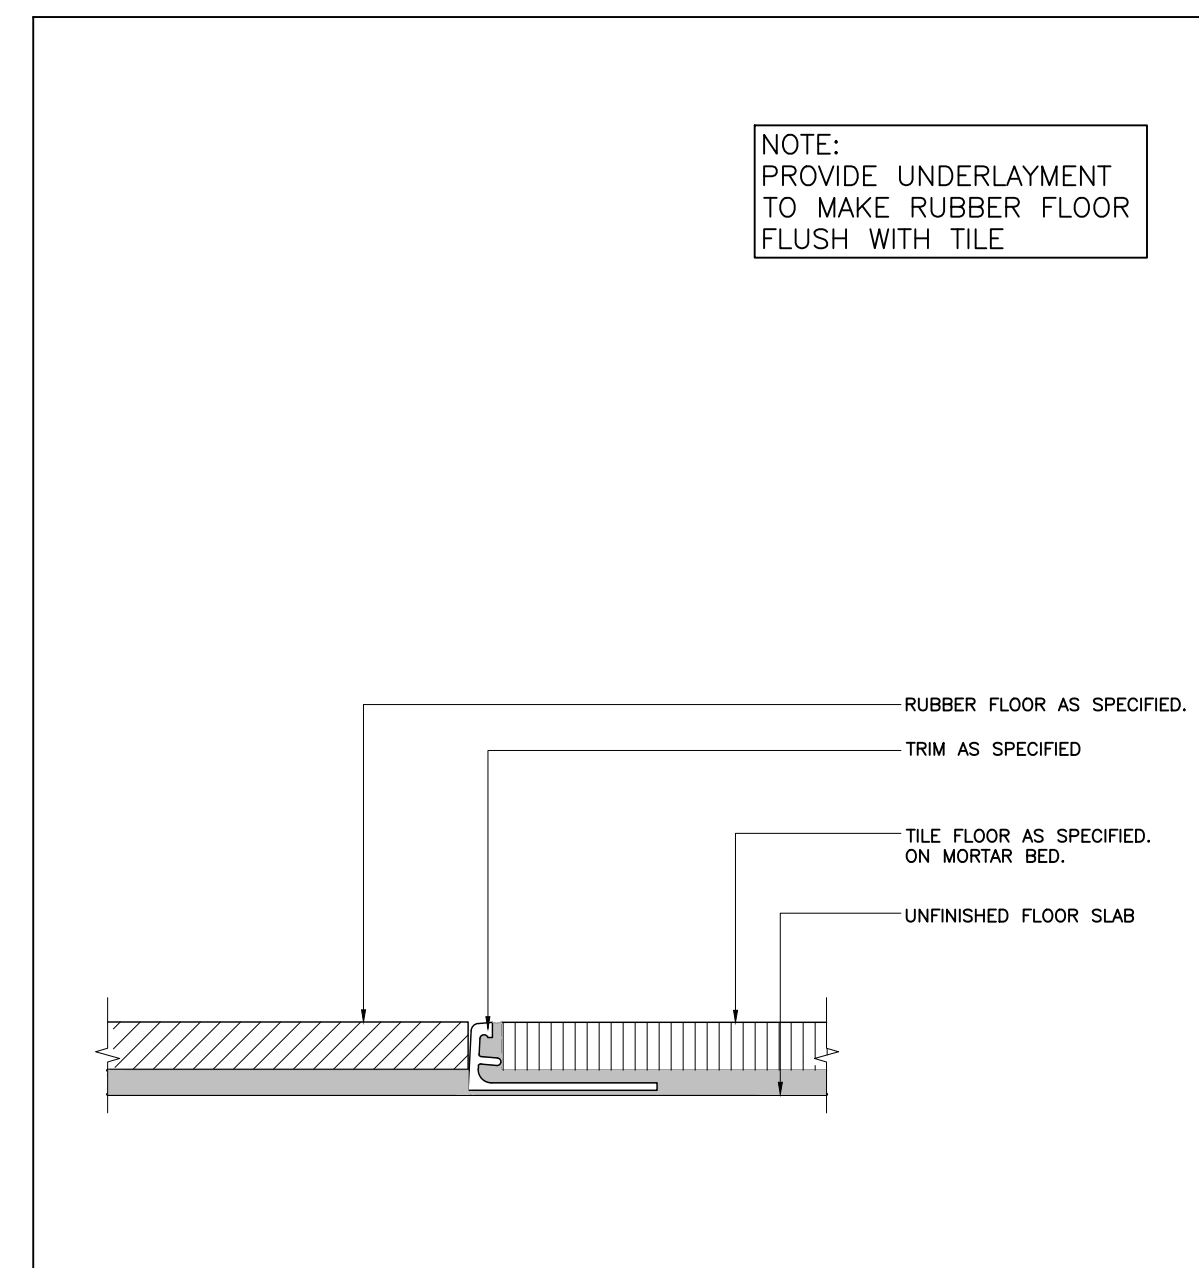


04
ID4.4.1
DETAIL FLOOR TRANSITION - TILE TO RUBBER - TH-4
SCALE: FULL SIZE

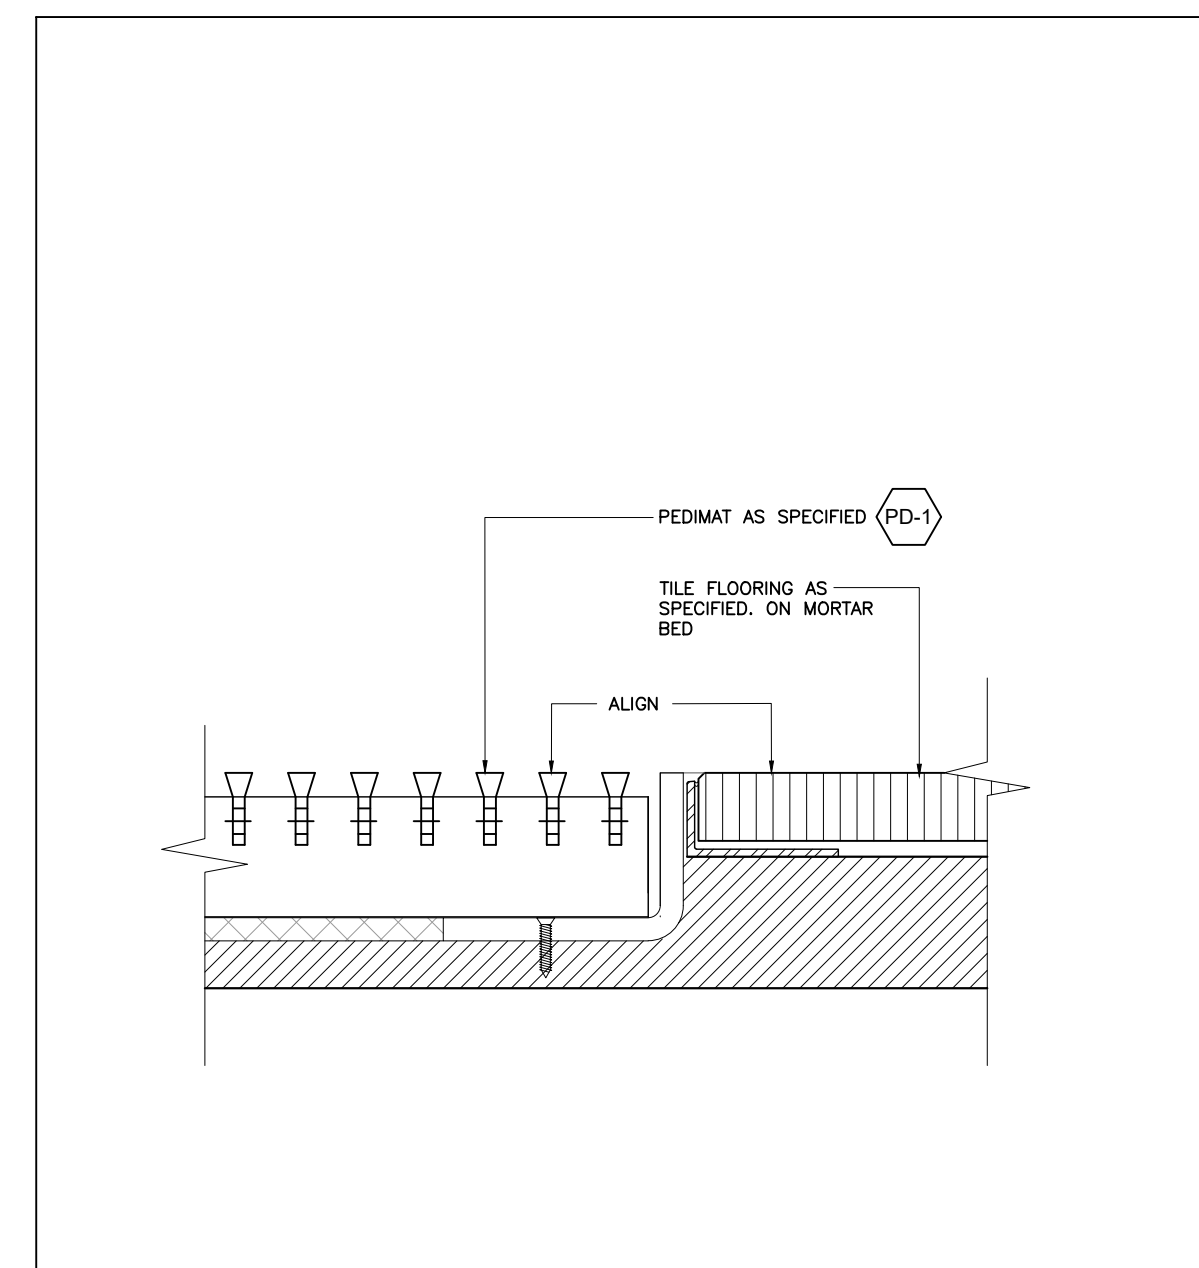

03
ID4.4.1
DETAIL FLOOR TRANSITION - PEDIMAT TO TILE - TH-3
SCALE: FULL SIZE

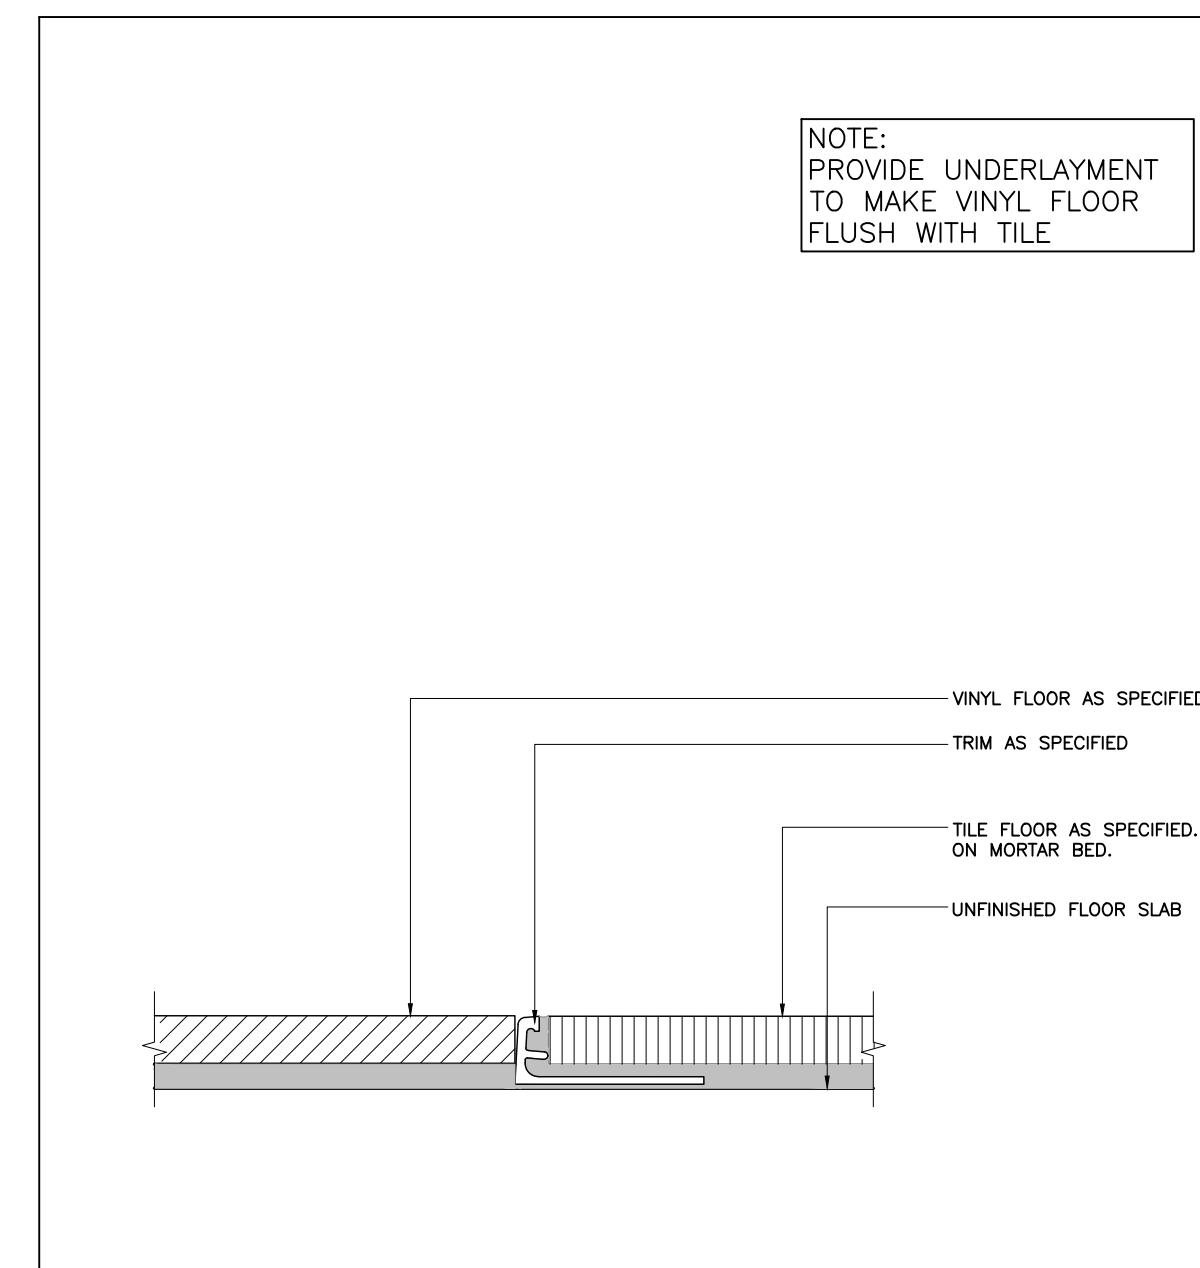

02
ID4.4.1
DETAIL FLOOR TRANSITION - VINYL FLOOR TO TILE - TH-2
SCALE: FULL SIZE

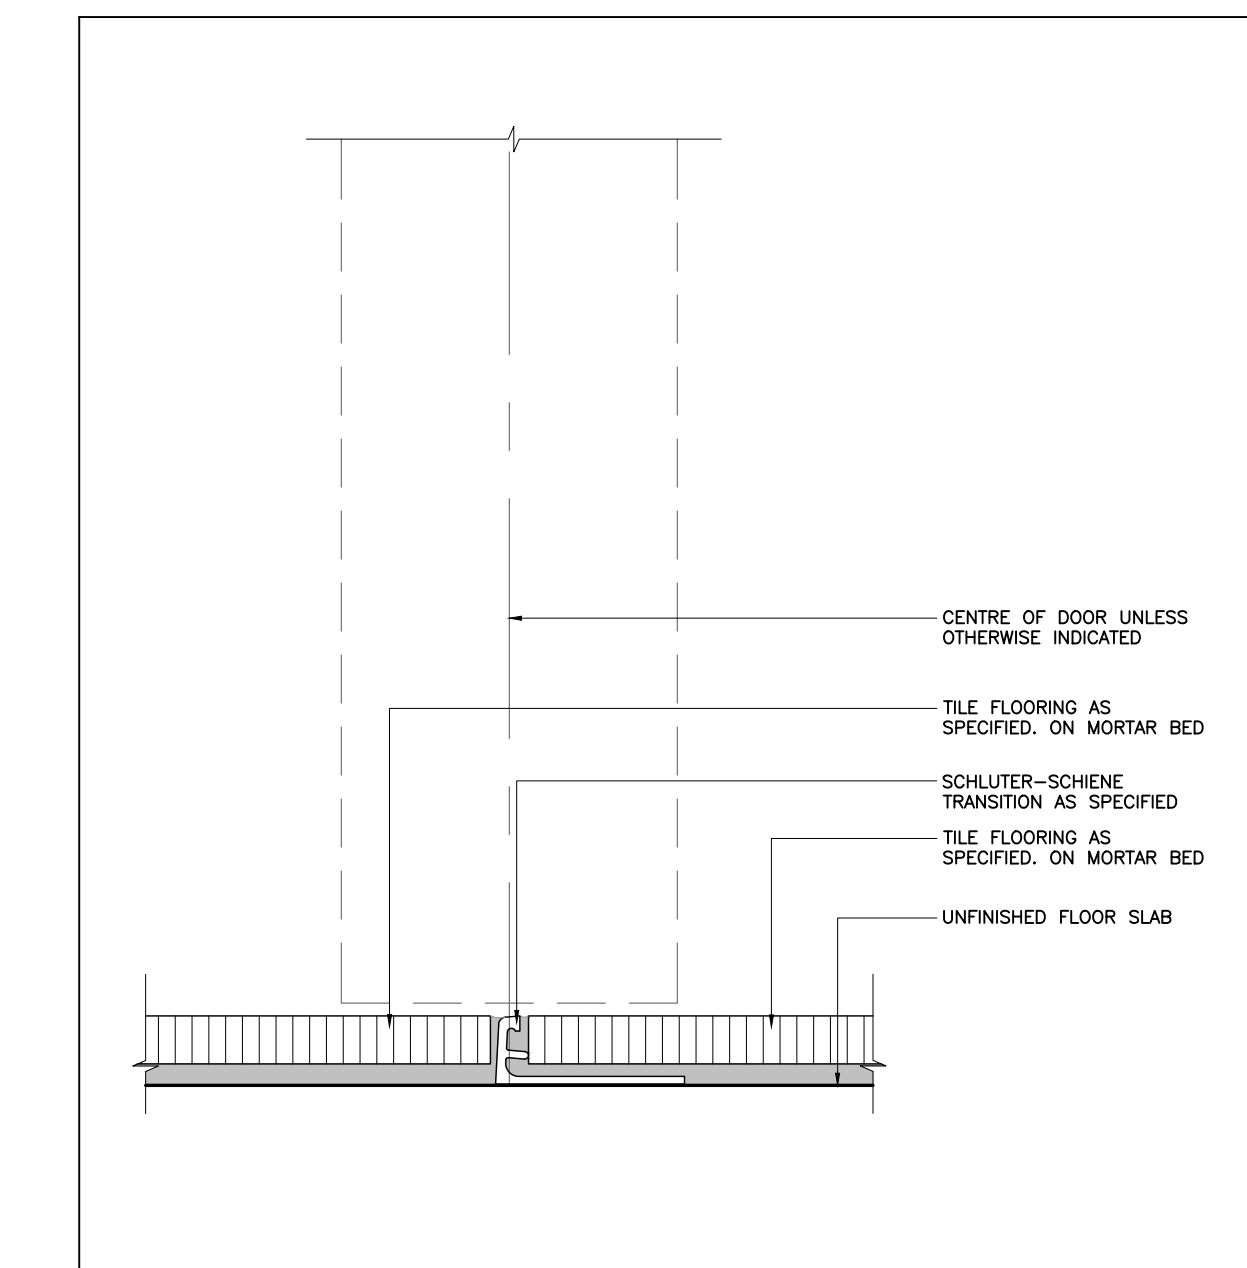

01
ID4.4.1
DETAIL FLOOR TRANSITION - TILE TO TILE - TH-1
SCALE: FULL SIZE

02 14 Aug 2023 Issued For 100% Tender
01 12 July 2023 Issued For 75% Tender
No. Date Issued
Issue:
Project:

AL-RAHMAH MOSQUE

4721 PALLADIUM WAY
BURLINGTON, ONTARIO


Drawing Title:
FLOOR DETAILS

©Figurs3
Do not scale the drawings.
The Contractor and all Subcontractors shall verify all job site dimensions, all drawings, details & specifications. The contractor shall report any discrepancies, in writing, to Figurs3 prior to commencing with any work.
All necessary samples, shop drawings of rebar or otherwise, shall be submitted to Figurs3 for approval, prior to proceeding with any work.


Plot Date:
14 August 2023
Drawn by: MS & JH
Checked by: MH & FD
Project No.: 2022158
North:
Scale: AS NOTED

FIGUR3
200 - 200 University Avenue
Toronto Ontario Canada M5H 3C6
T-416-363-6993 figurs3.com


Dwg No.:
ID4.4.1

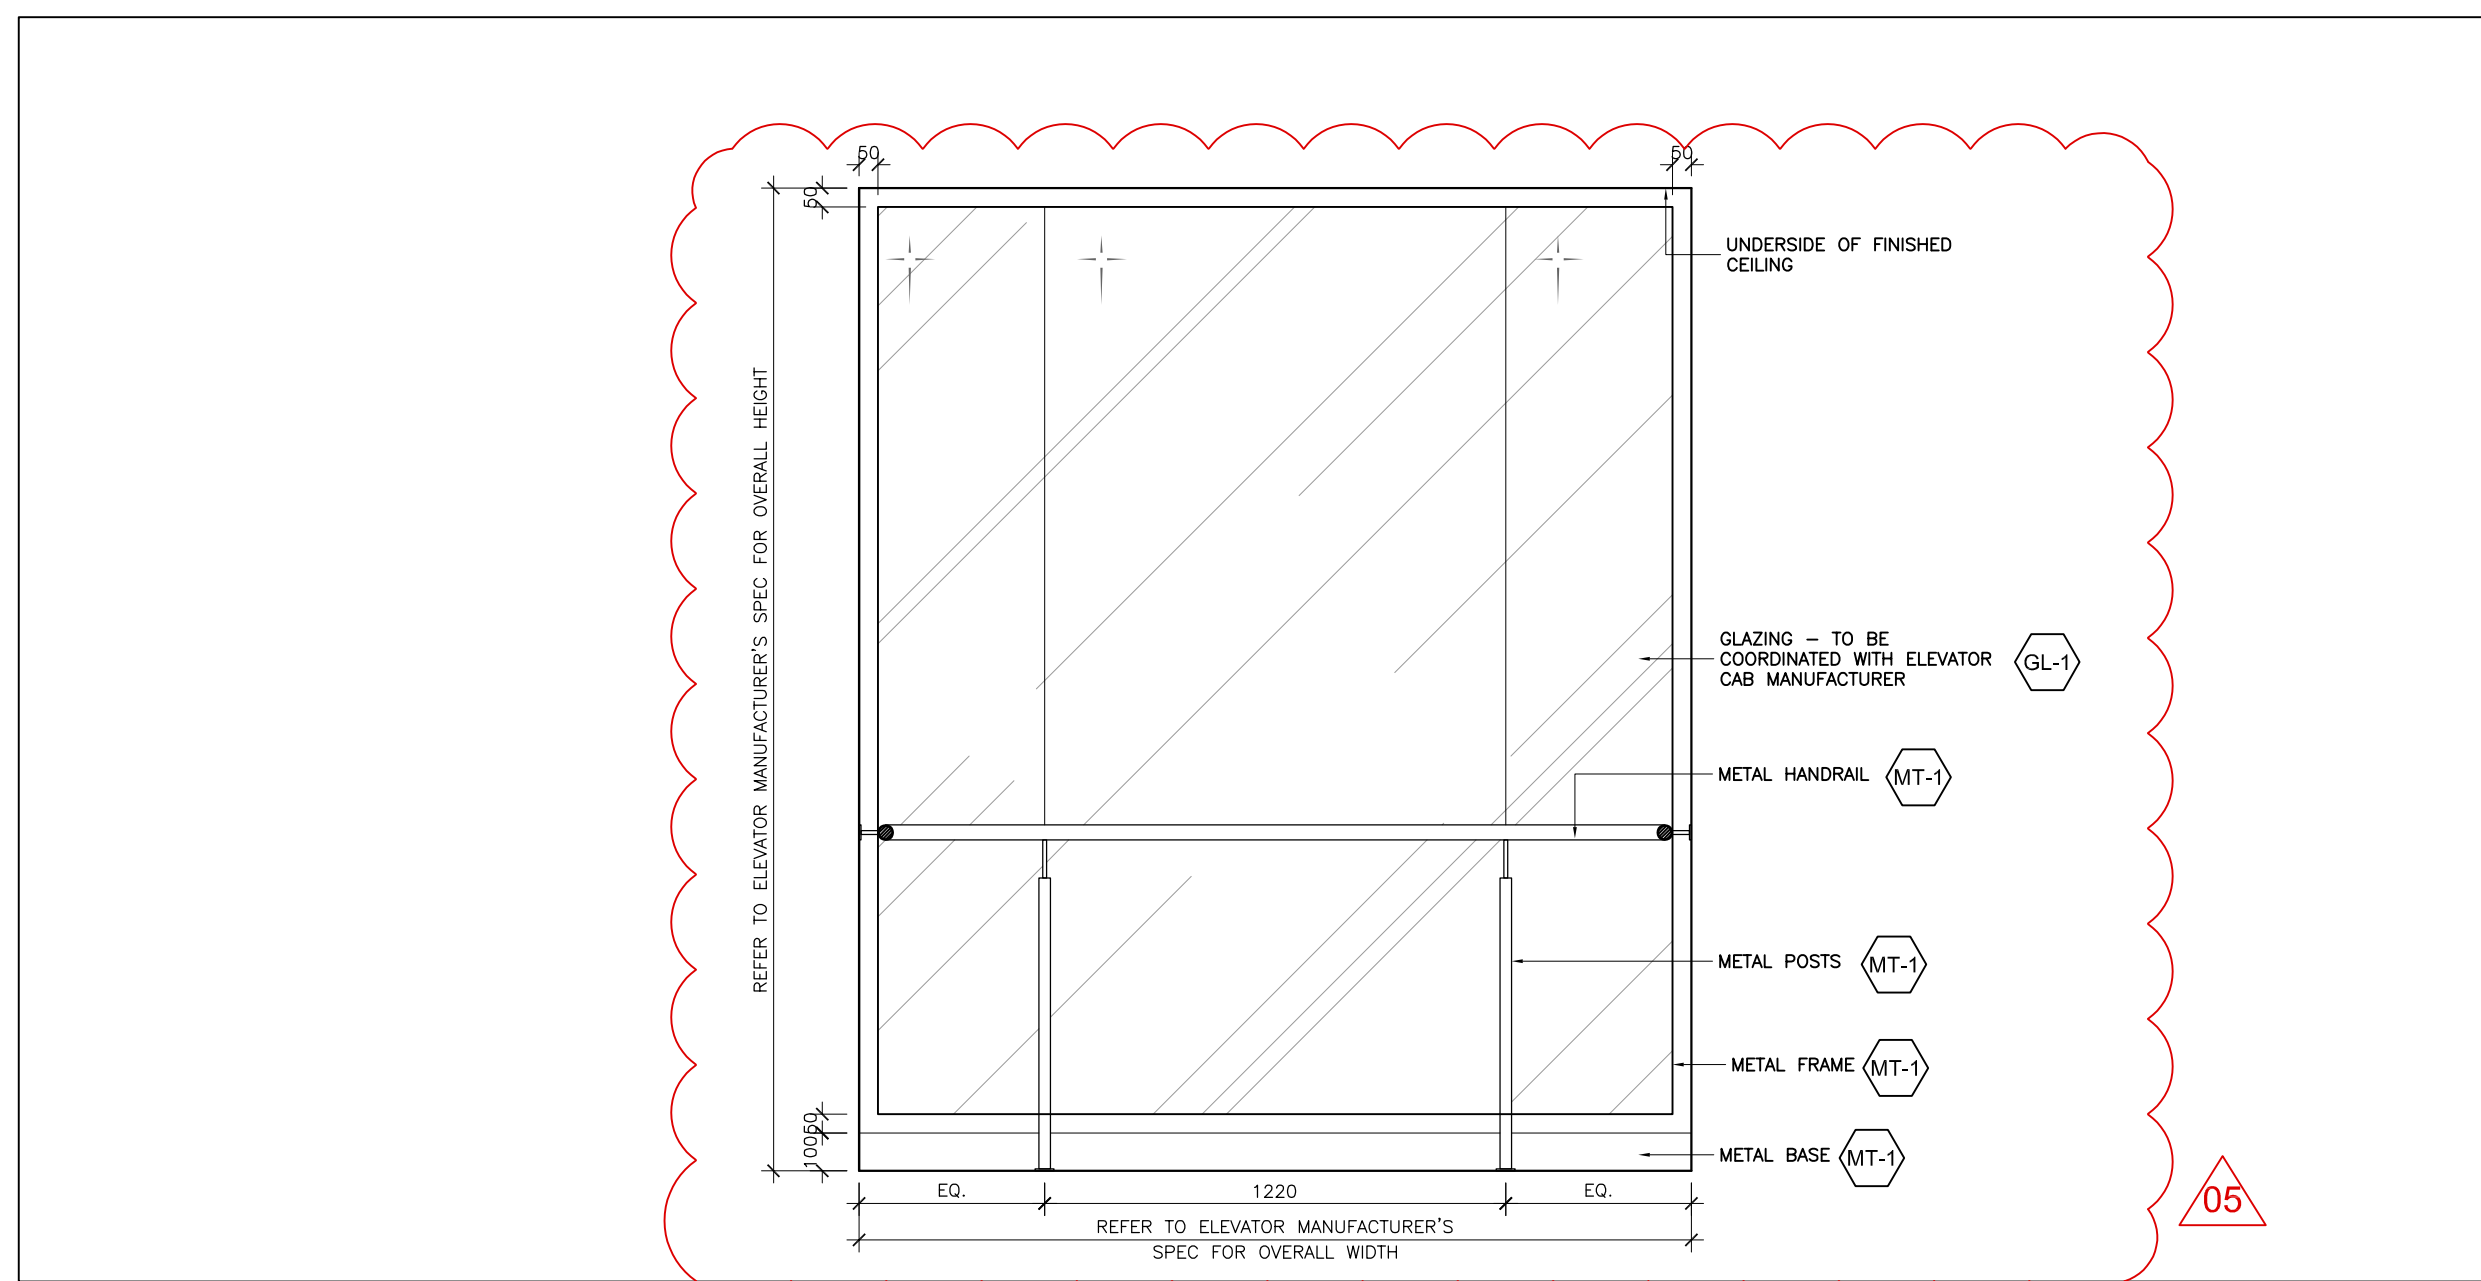


04 ELEVATOR CAB
ID4.5.1 SCALE: 1:20

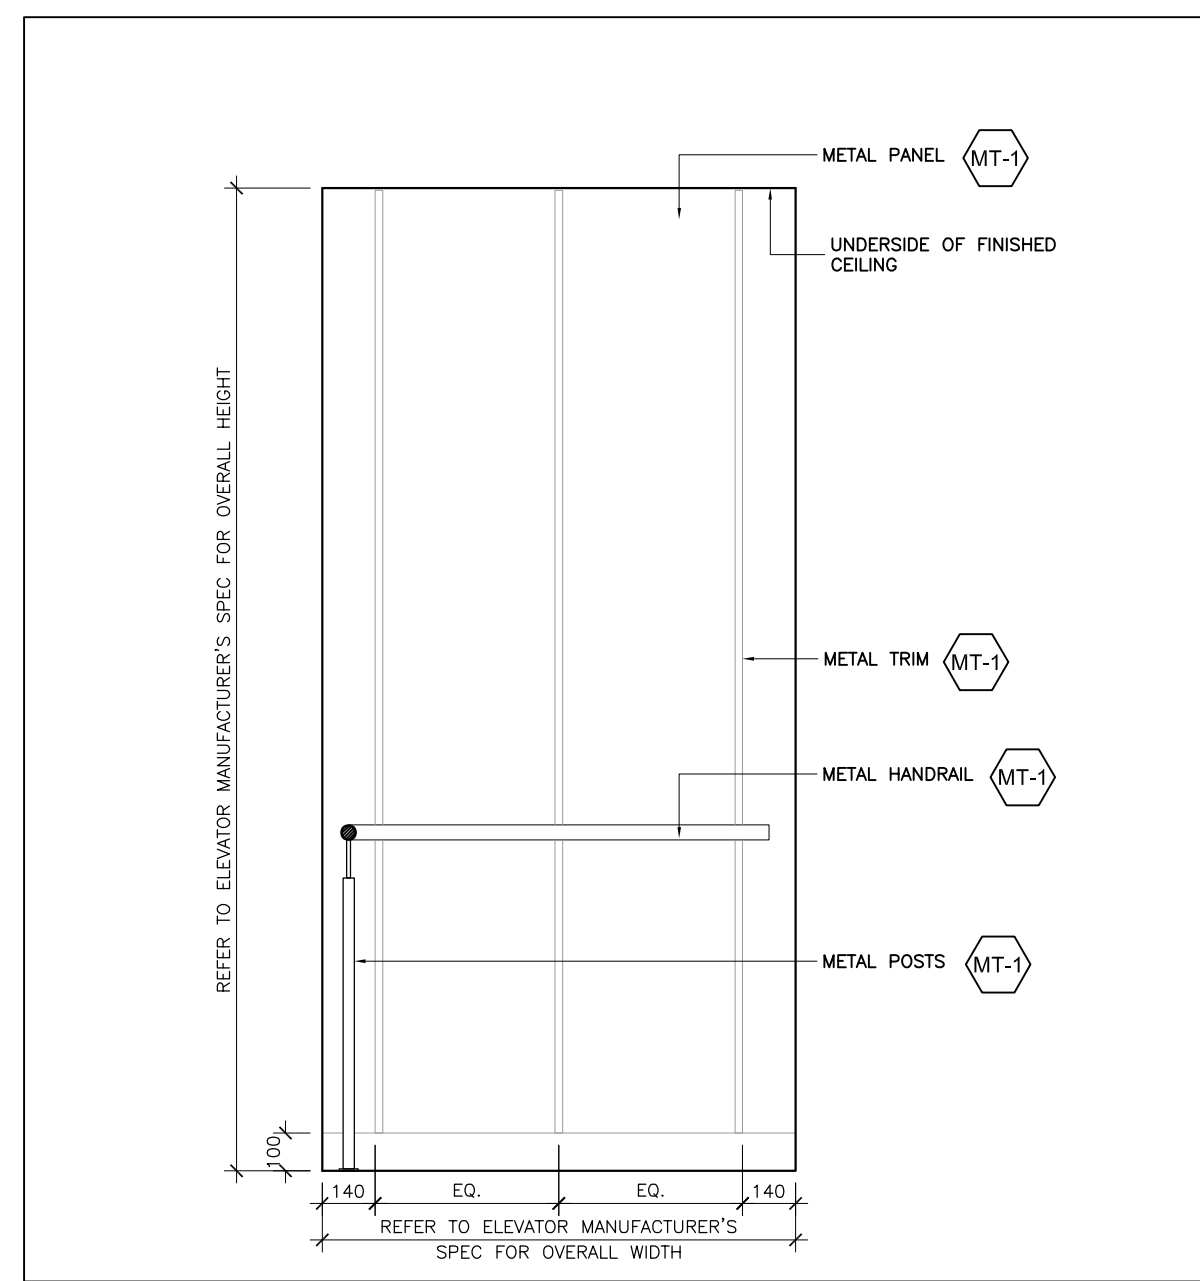


03 ELEVATOR CAB
ID4.5.1 SCALE: 1:20

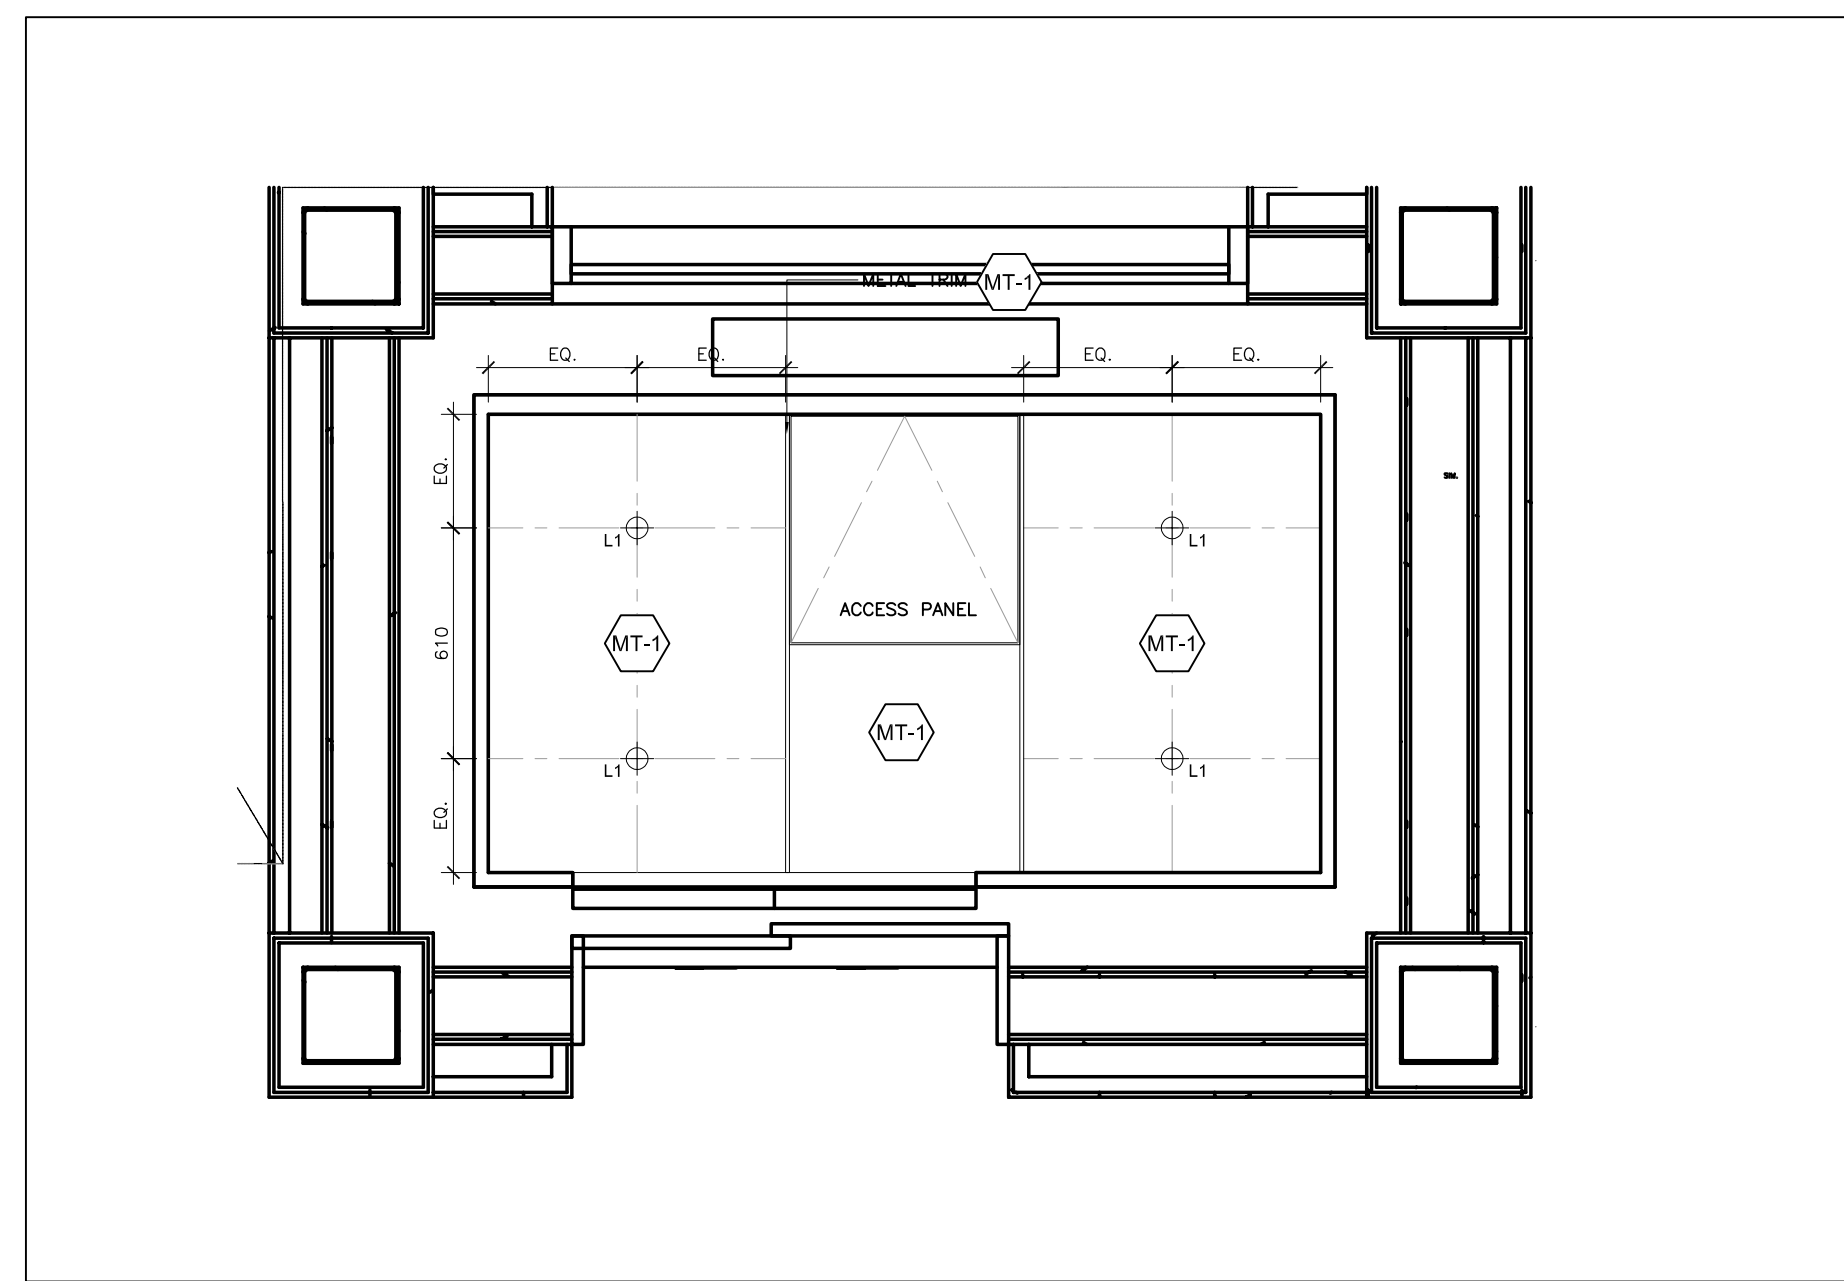

02 REFLECTED CEILING PLAN
ELEVATOR CAB
ID4.5.1 SCALE: 1:20

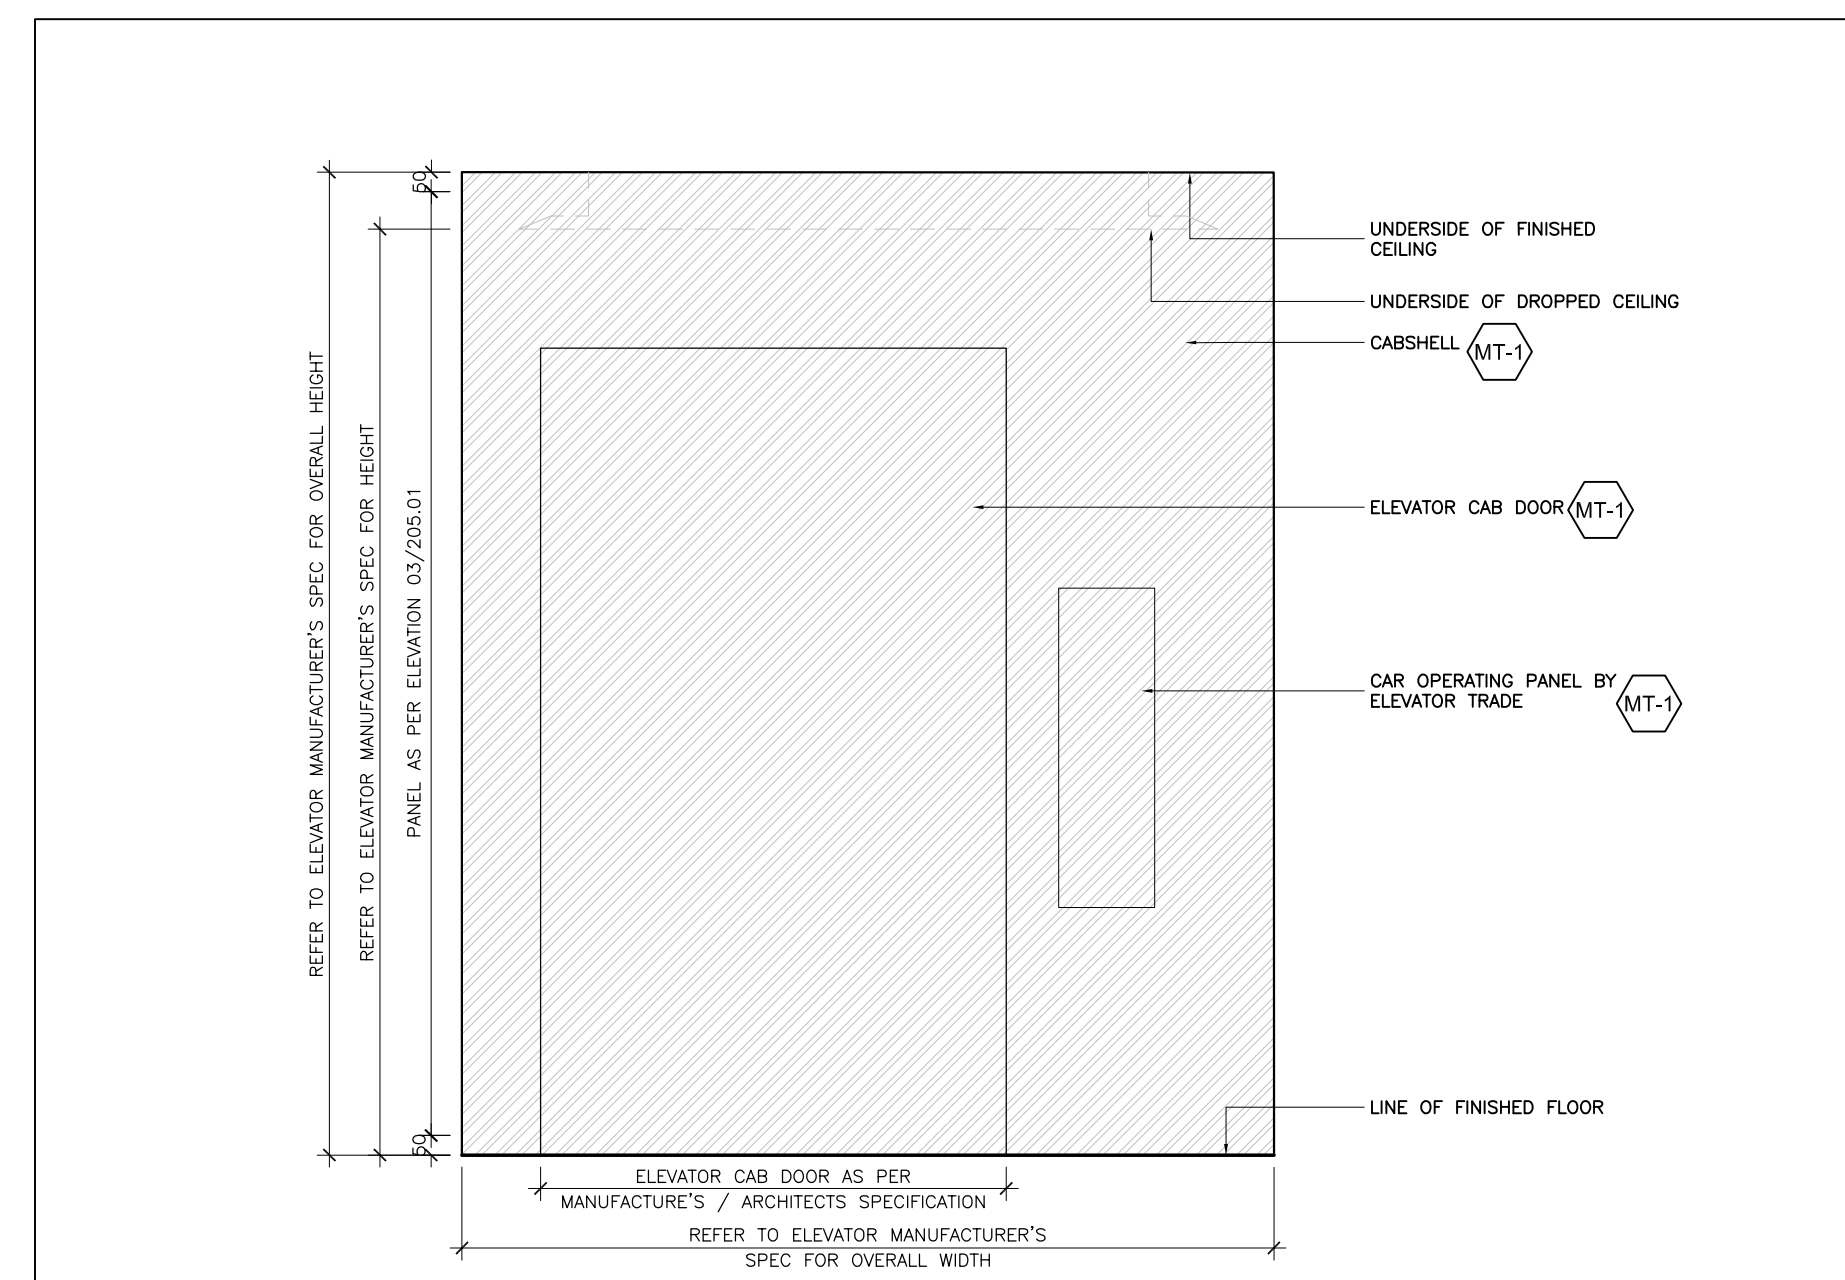

05 ELEVATOR CAB
ID4.5.1 SCALE: 1:20

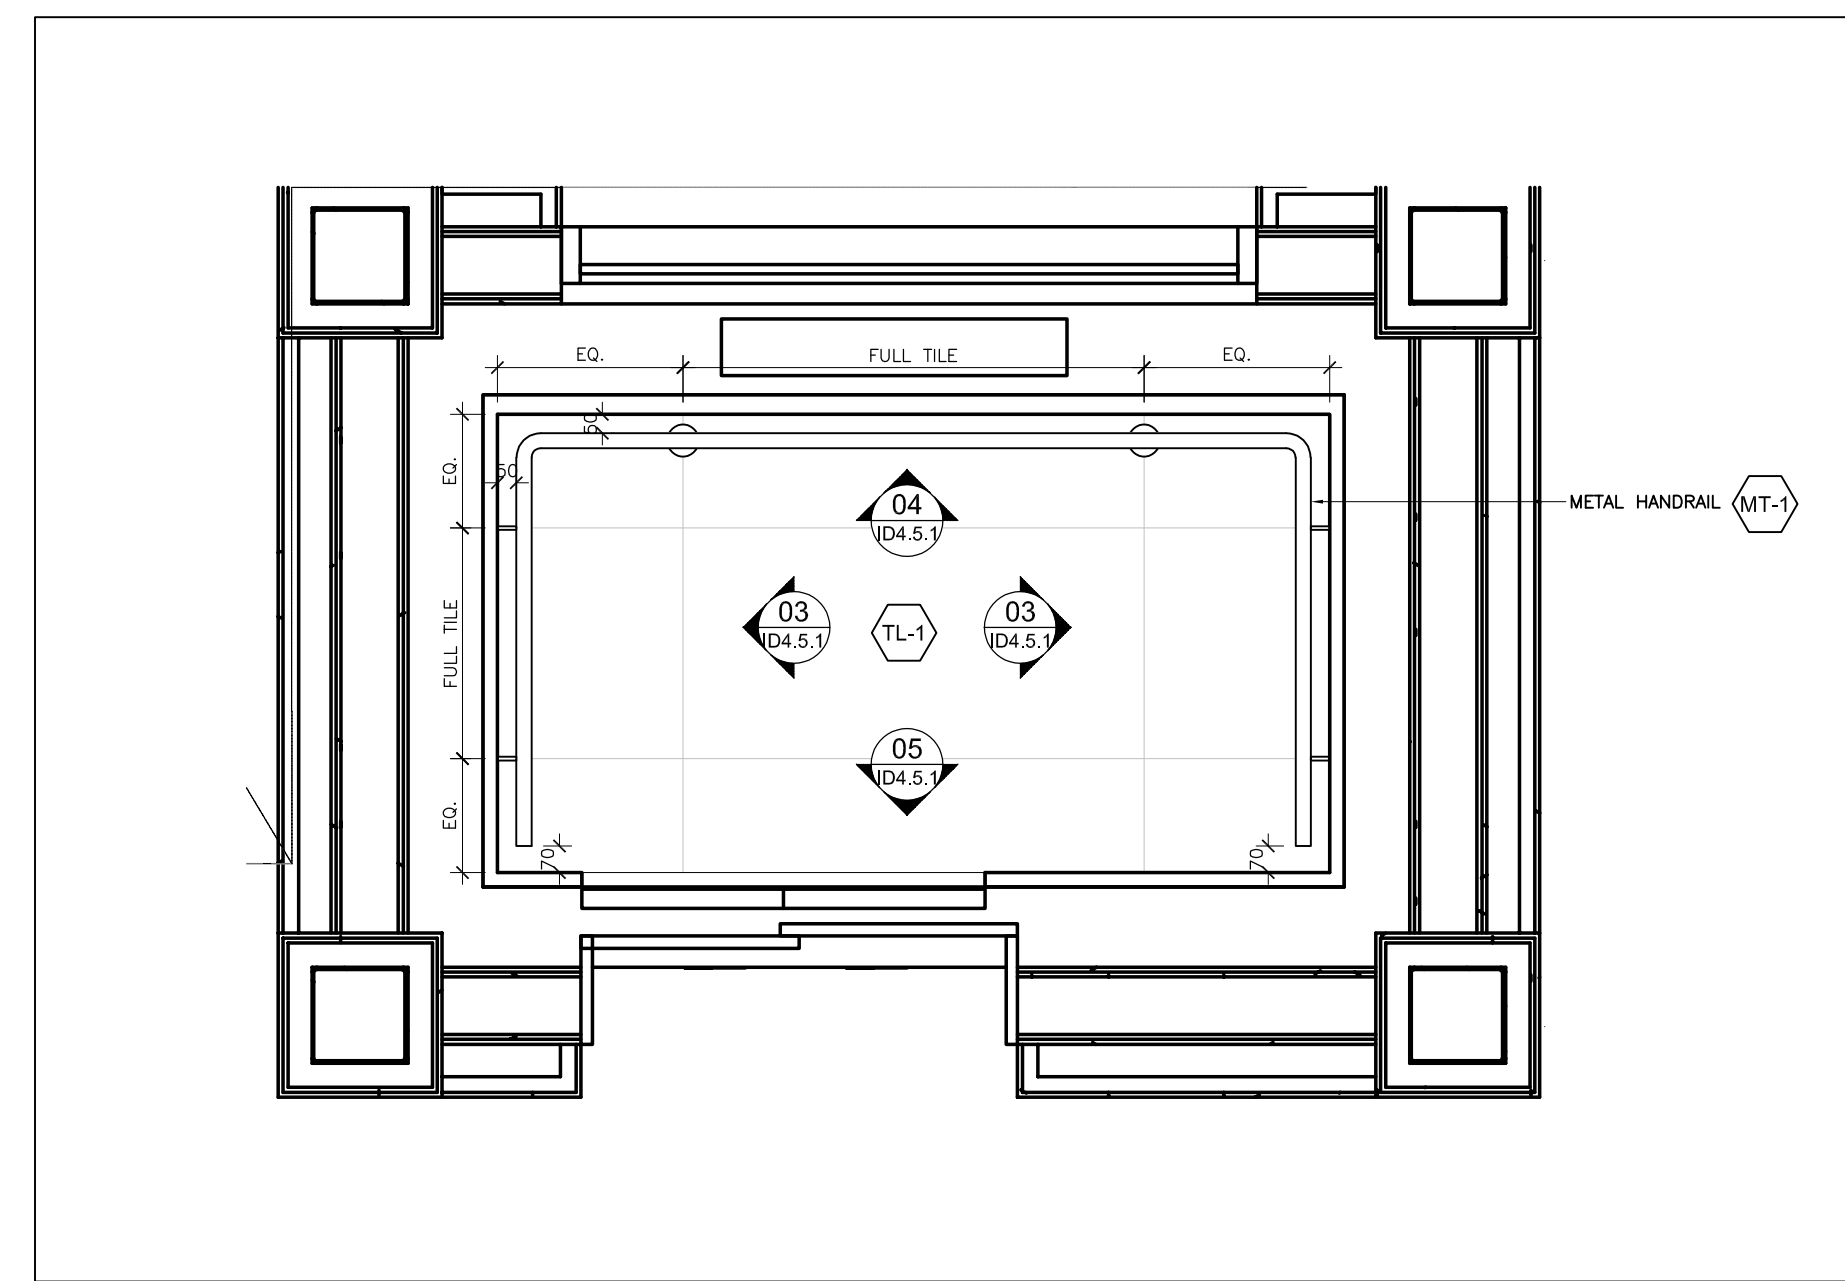

01 PLAN
ELEVATOR CAB
ID4.5.1 SCALE: 1:20

- 05 21 Sep 2023 Issued for AD-001
- 04 01 Sep 2023 Released For 100% Tender
- 03 14 Aug 2023 Issued For 100% Tender
- 02 12 July 2023 Issued For 75% Tender
- 01 05 June 2023 Issued For 50% Tender

No. Date Issued

Issue:

Project:

AL-RAHMAH MOSQUE

4721 PALLADIUM WAY,
BURLINGTON, ONTARIO

Drawing Title:

ELEVATOR CAB DETAILS

©Figure3

Do not scale the drawings.

The Contractor and all Subcontractors shall verify all 2D site dimensions, all drawings, details & specifications. The contractor shall report any discrepancies, in writing, to Figure3 prior to commencing with any work.

All necessary samples, shop drawings of materials or otherwise, shall be submitted to Figure3 for approval, prior to proceeding with any work.

Plot Date:

20 September 2023

Drawn by: MS & JH

Checked by: MH & FD

Project No.: 2022158

Scale: 1:20


North:

Figure3


200 - 200 University Avenue
Toronto Ontario Canada M5H 3C6
T 416-363-6993 figure3.com

Draw No.:


ID4.5.1

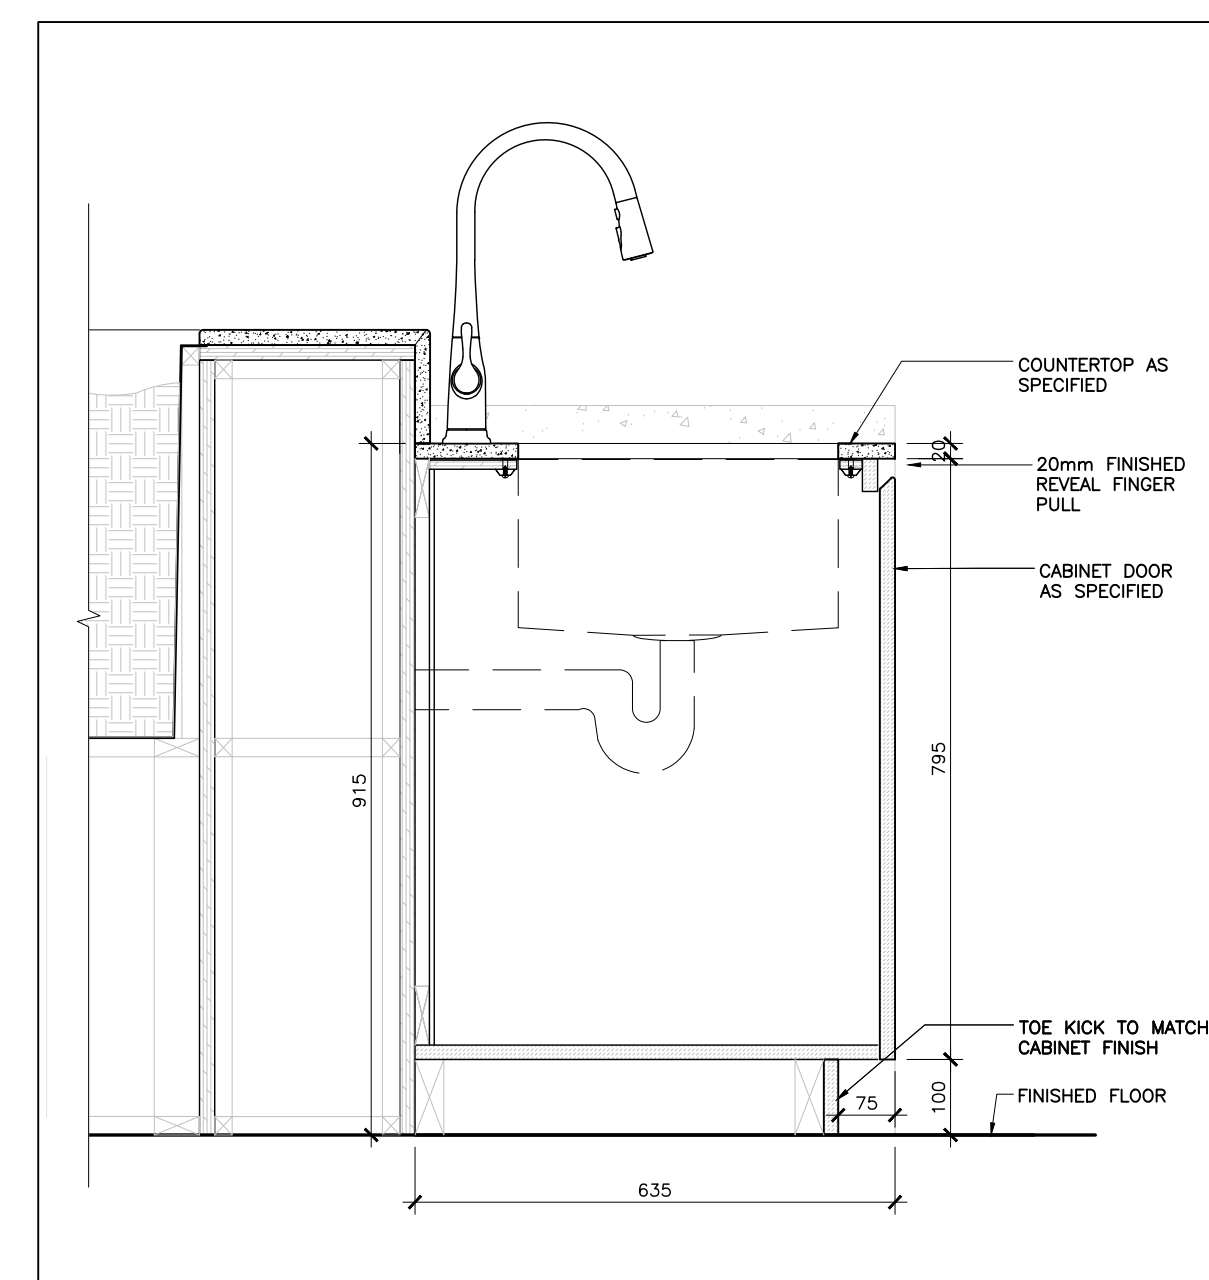


06 SECTION DETAIL
LEVEL 01- MAIN LOBBY
SCALE: 1:10
ID4.6.1

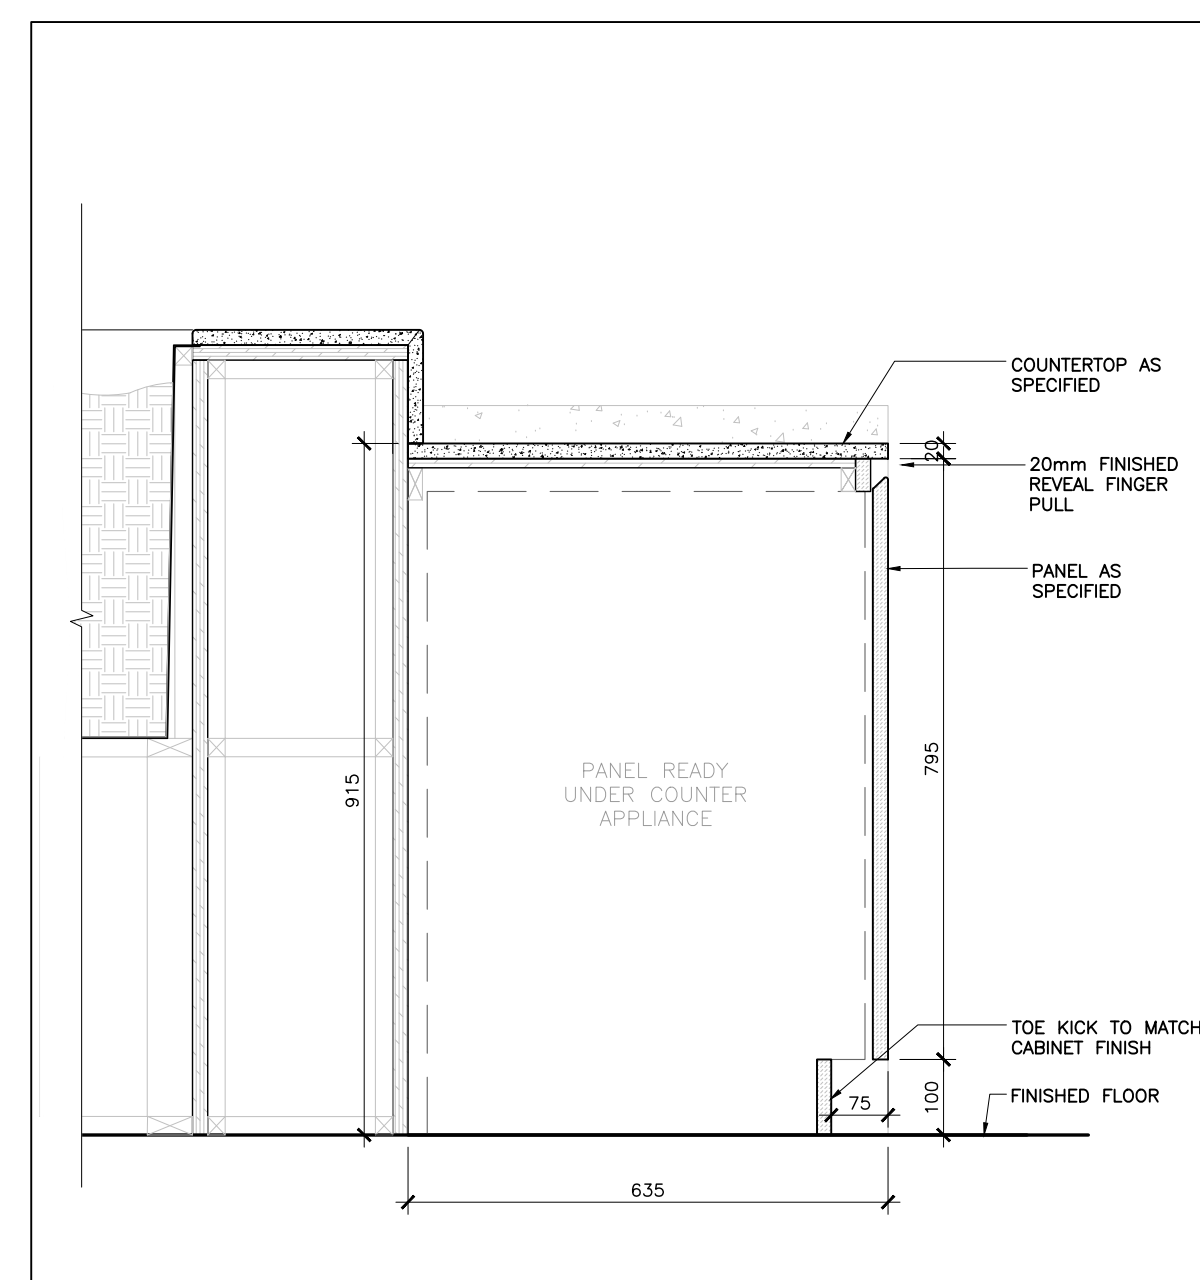


05 SECTION DETAIL
LEVEL 01- MAIN LOBBY
SCALE: 1:10
ID4.6.1

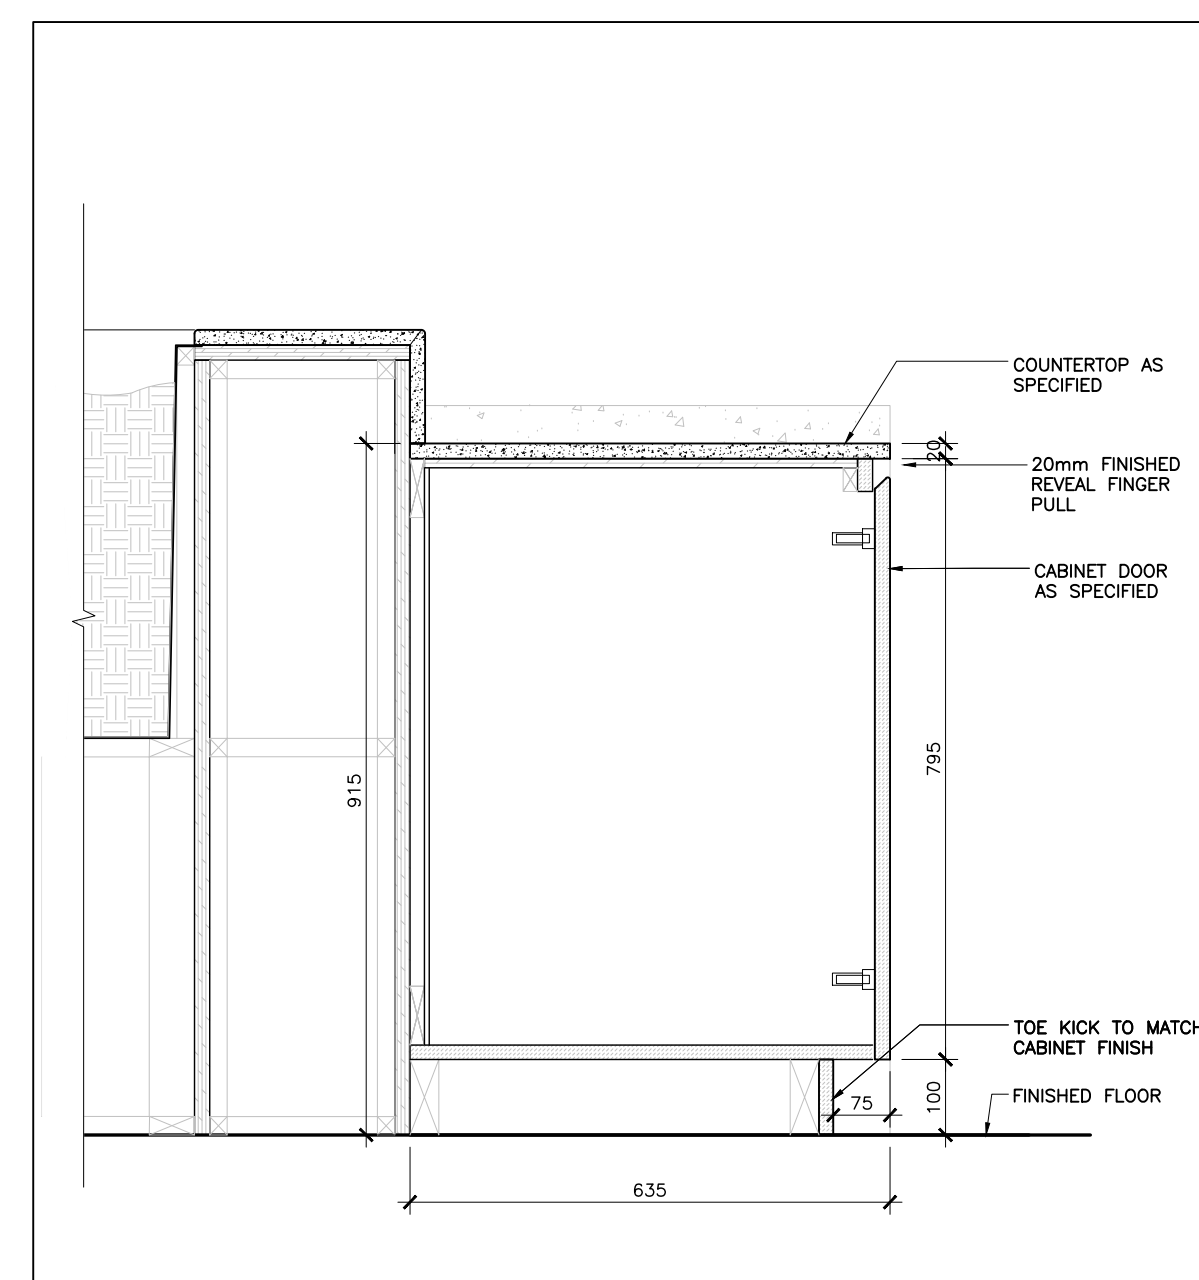


04 SECTION DETAIL
LEVEL 01- MAIN LOBBY
SCALE: 1:10
ID4.6.1

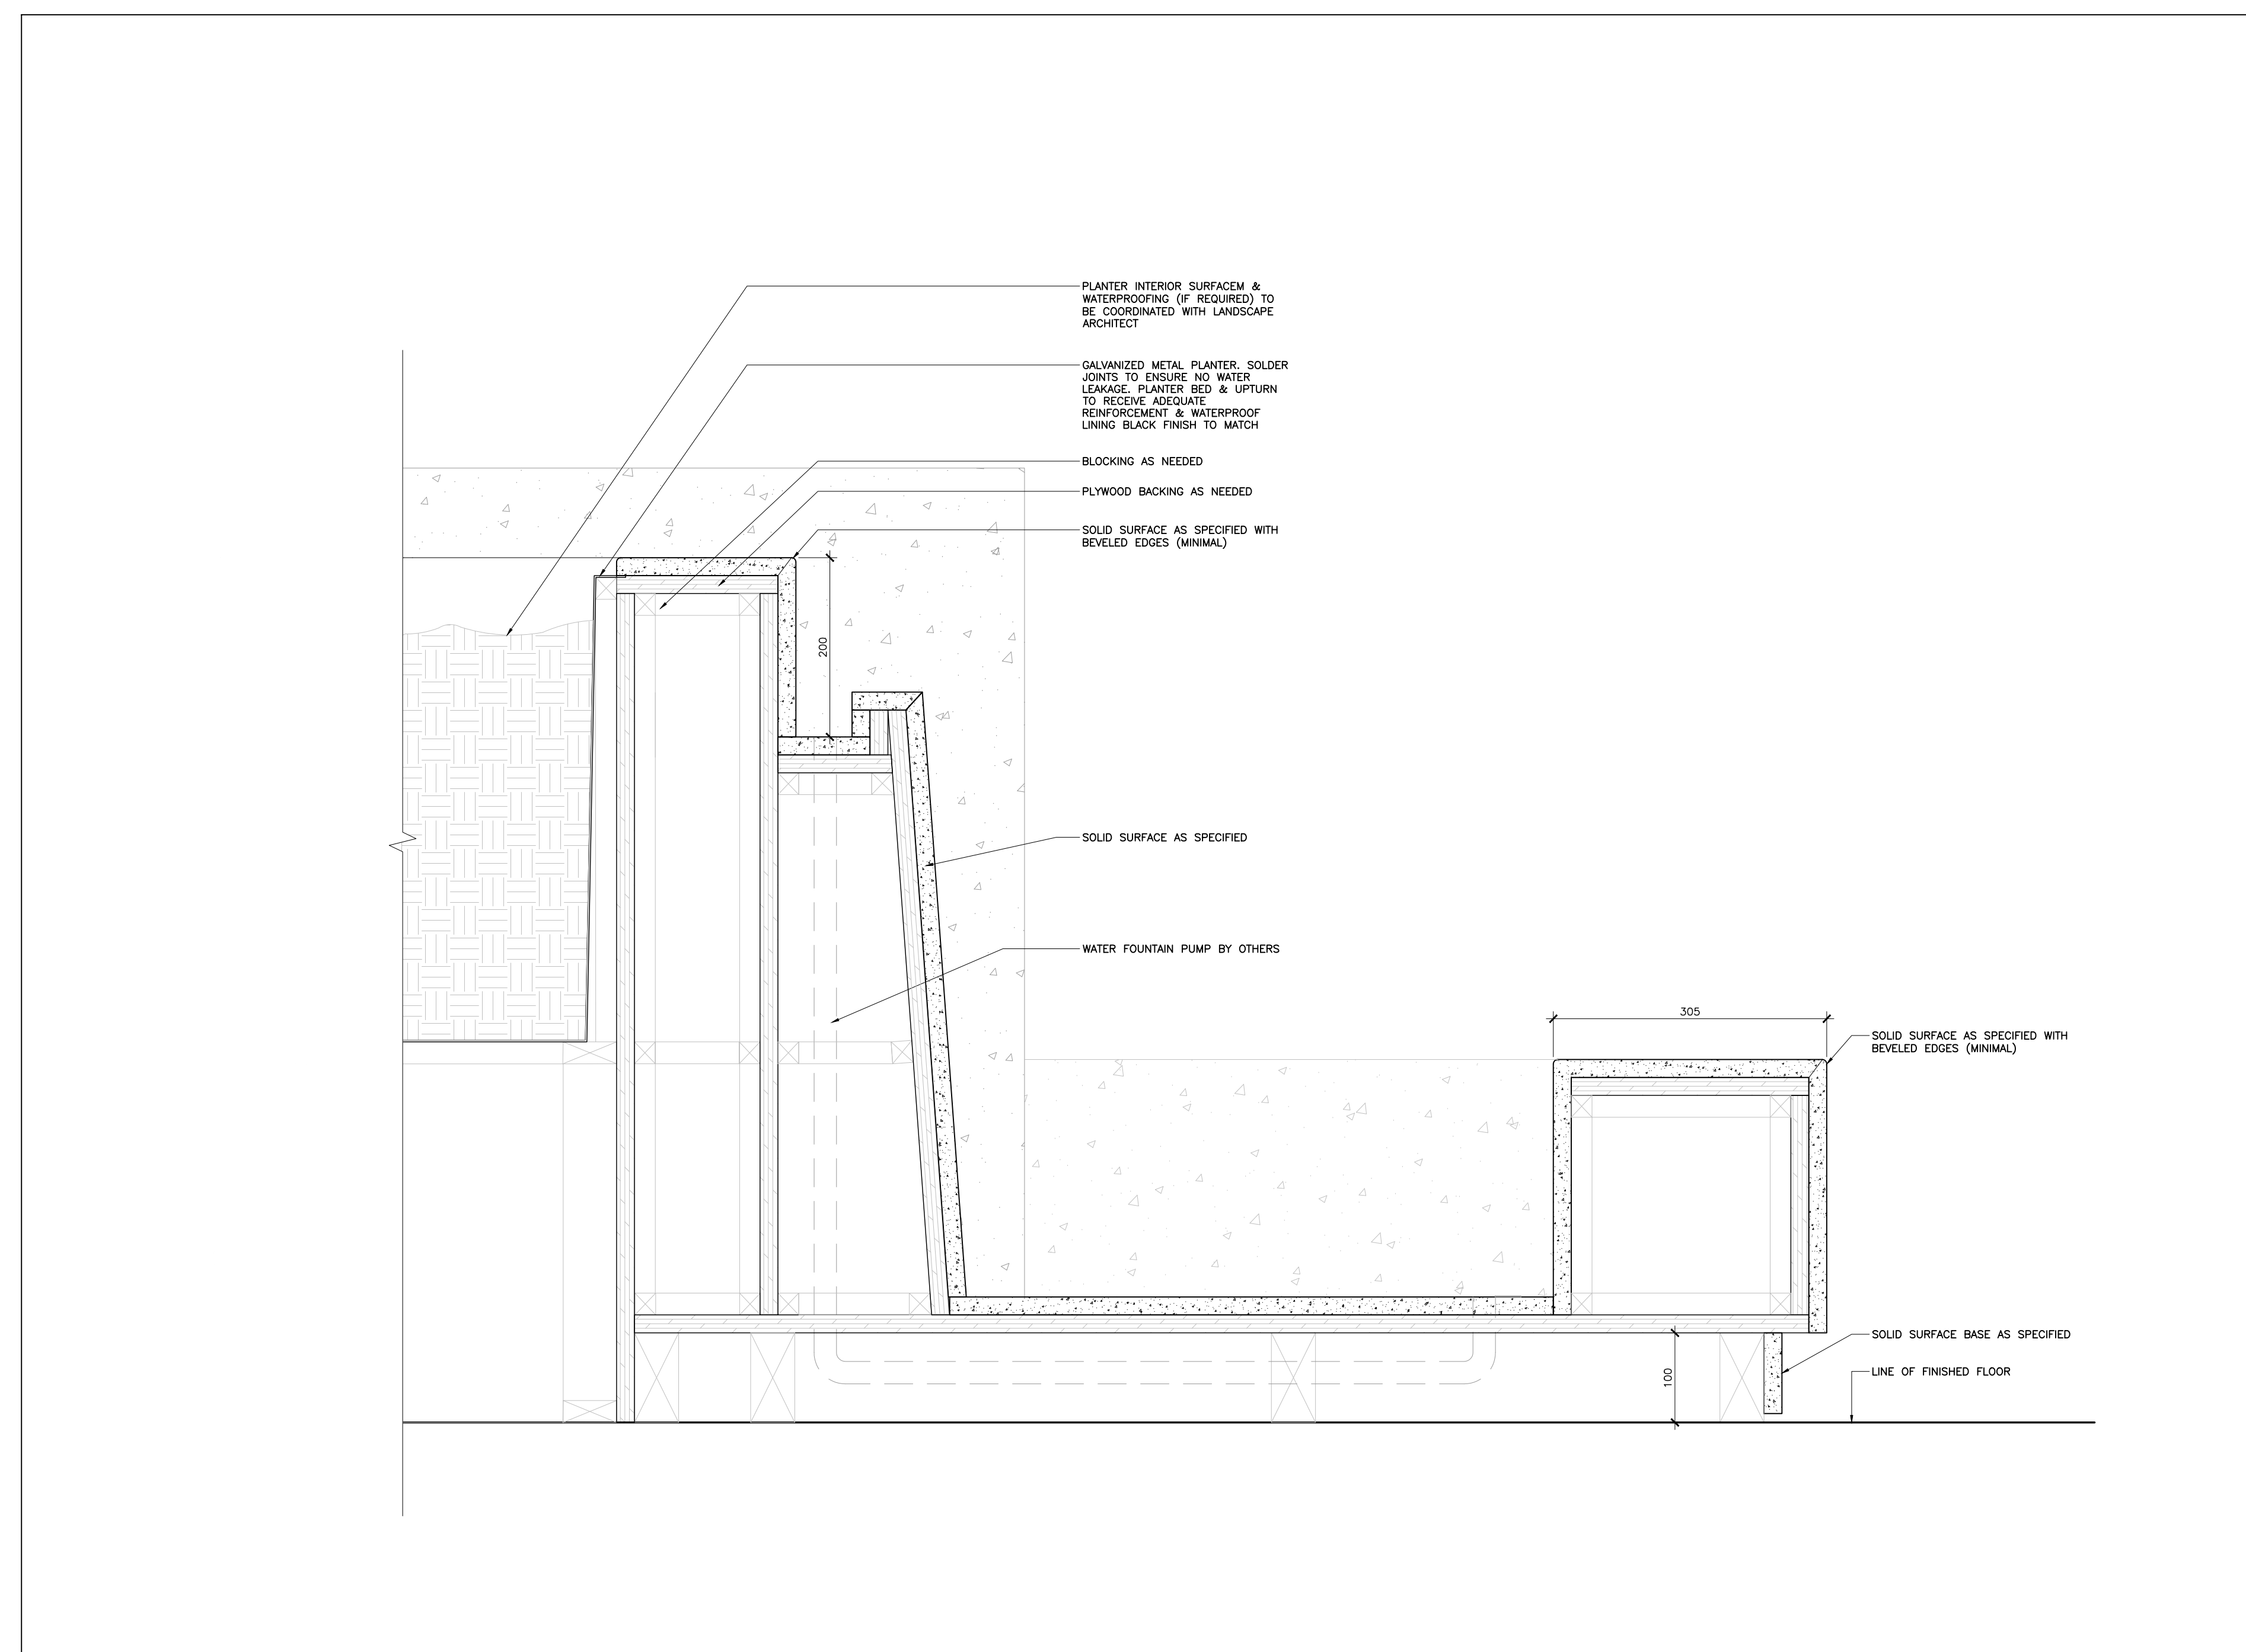

03 SECTION DETAIL
LEVEL 01 - MAIN LOBBY
SCALE: 1:5
ID4.6.1

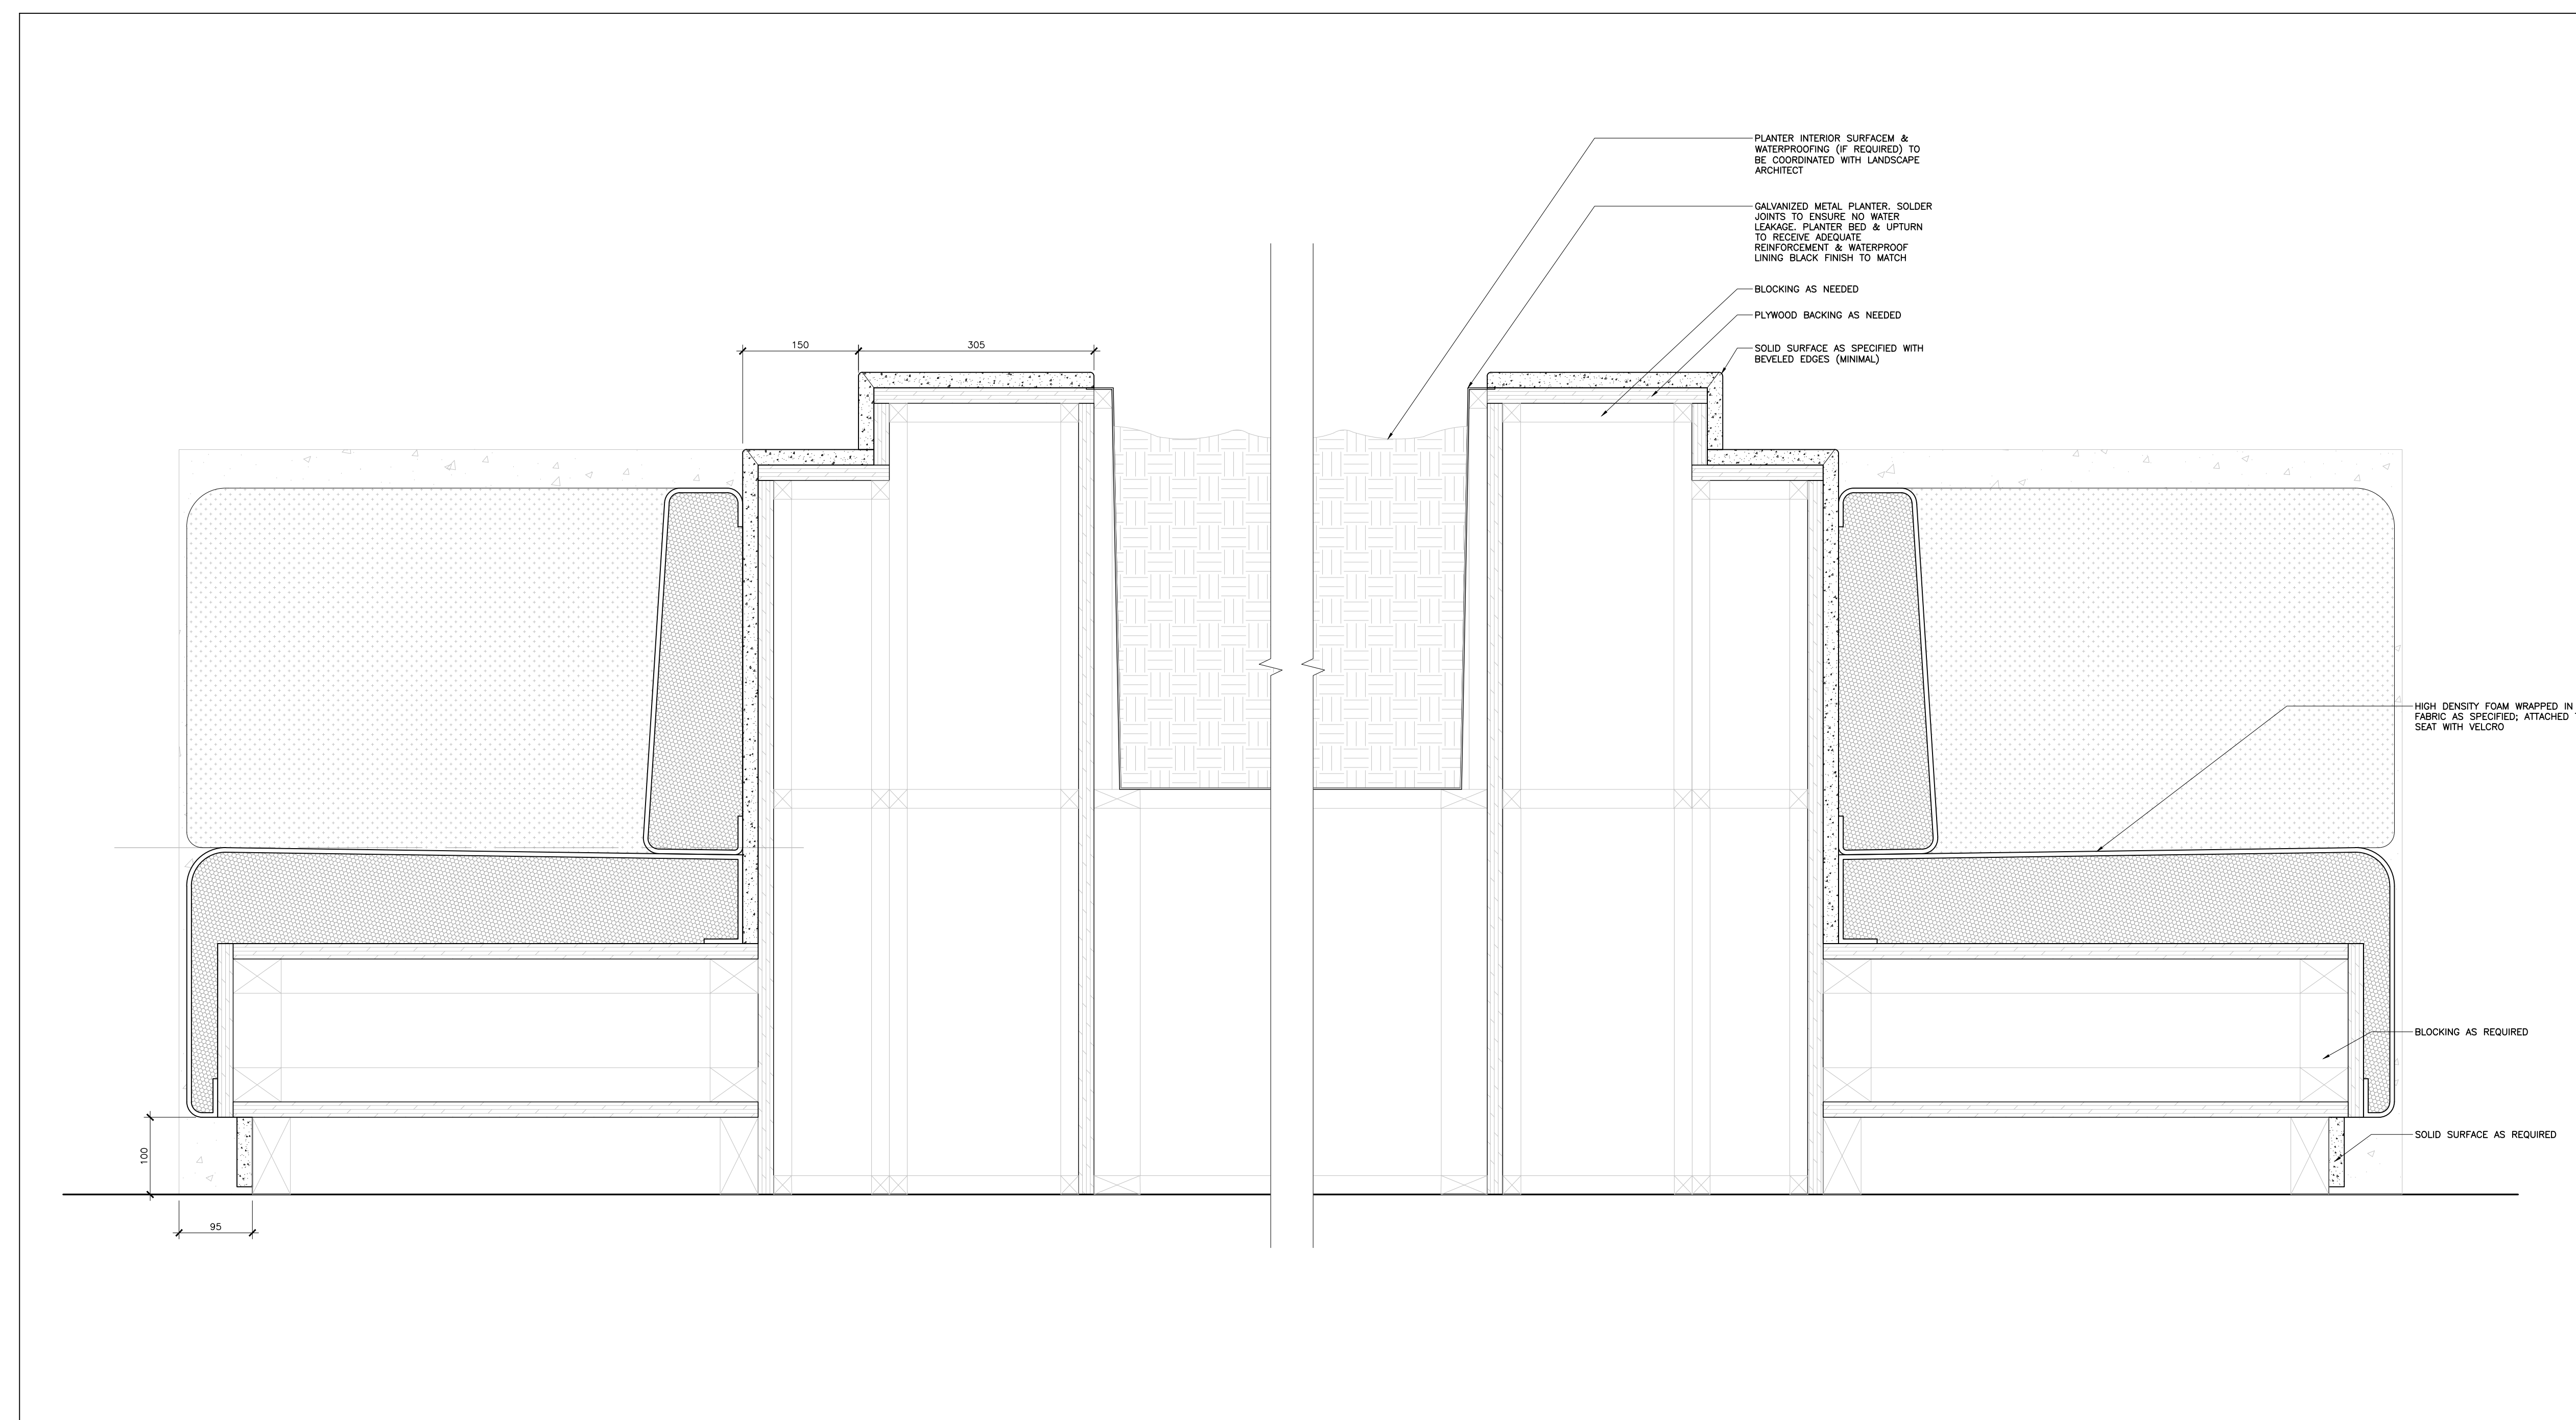

02 SECTION DETAIL
LEVEL 01 - MAIN LOBBY
SCALE: 1:5
ID4.6.1

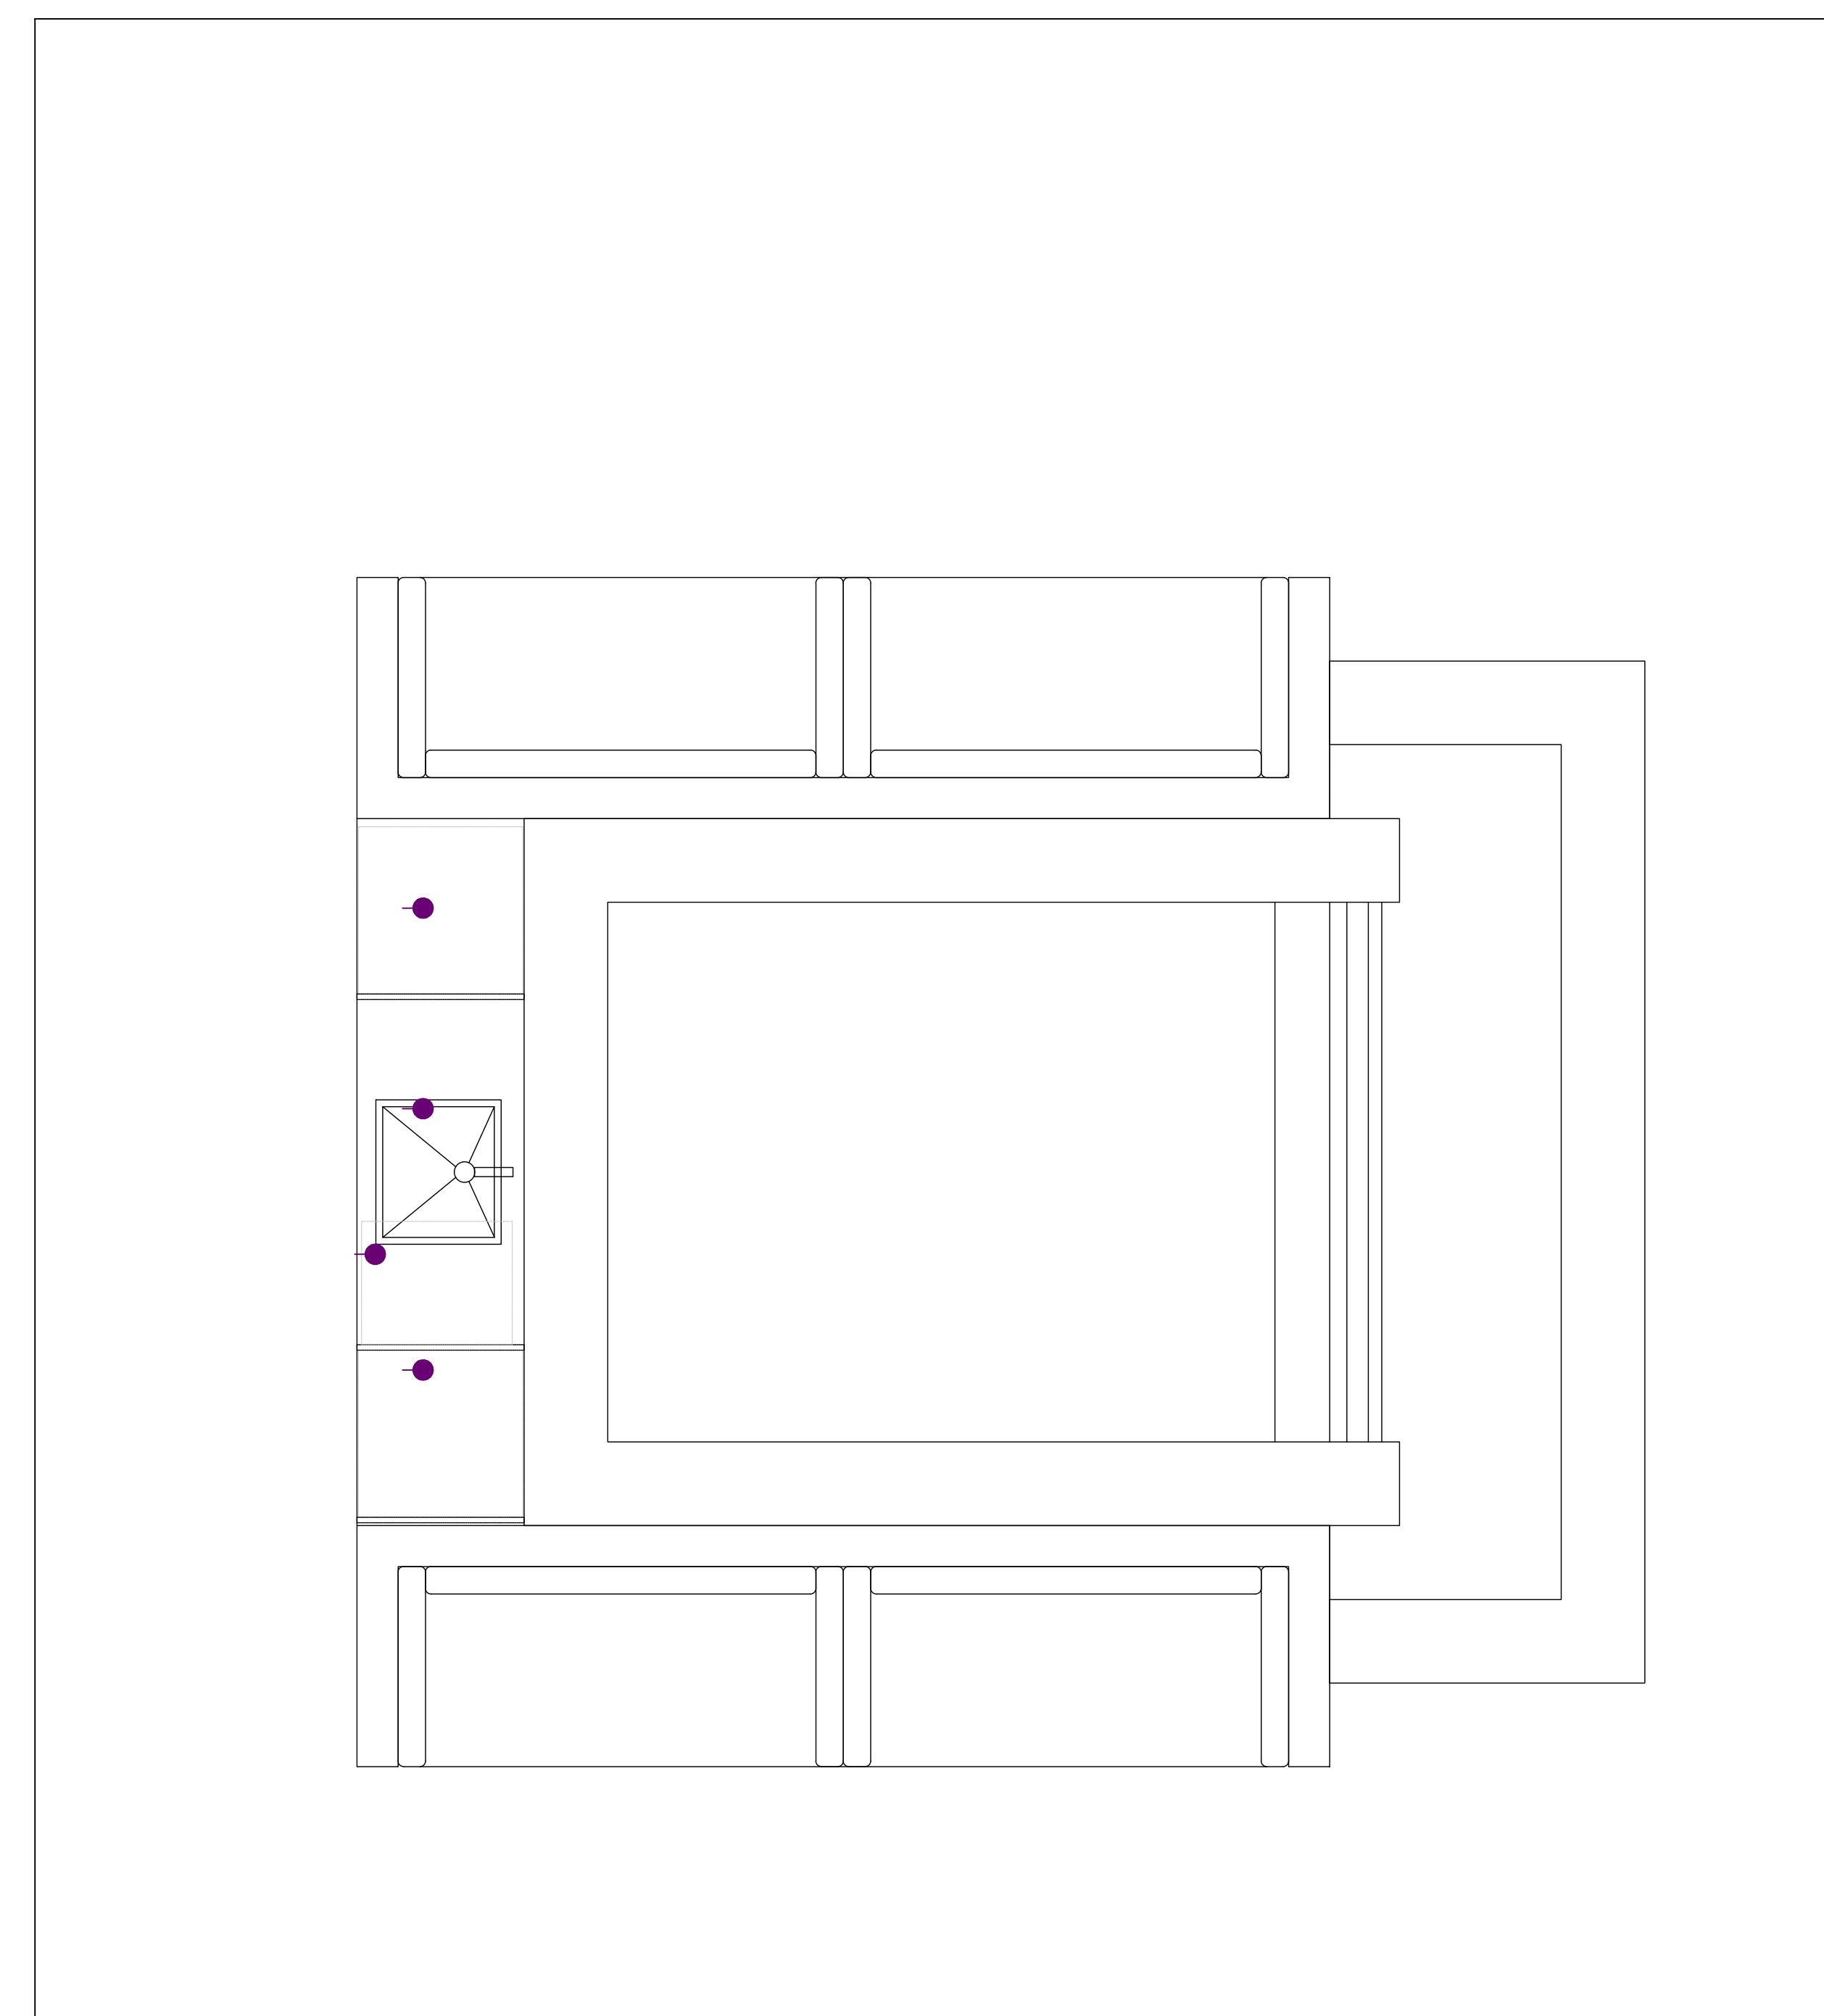

01 PLAN
LEVEL 01 - WATER FEATURE
SCALE: 1:20
ID4.6.1

01 14 Aug 2023 Issued For 100% Tender

No. Date Issued

Issue:

Project:

AL-RAHMAH MOSQUE

4721 PALLADIUM WAY

BURLINGTON, ONTARIO

Drawing Title:


MILLWORK DETAILS

FIGUR3


200 - 200 University Avenue
Toronto Ontario Canada M5H 3C6
T-416-363-6993 figur3.com

Dwg No.:


ID4.6.1

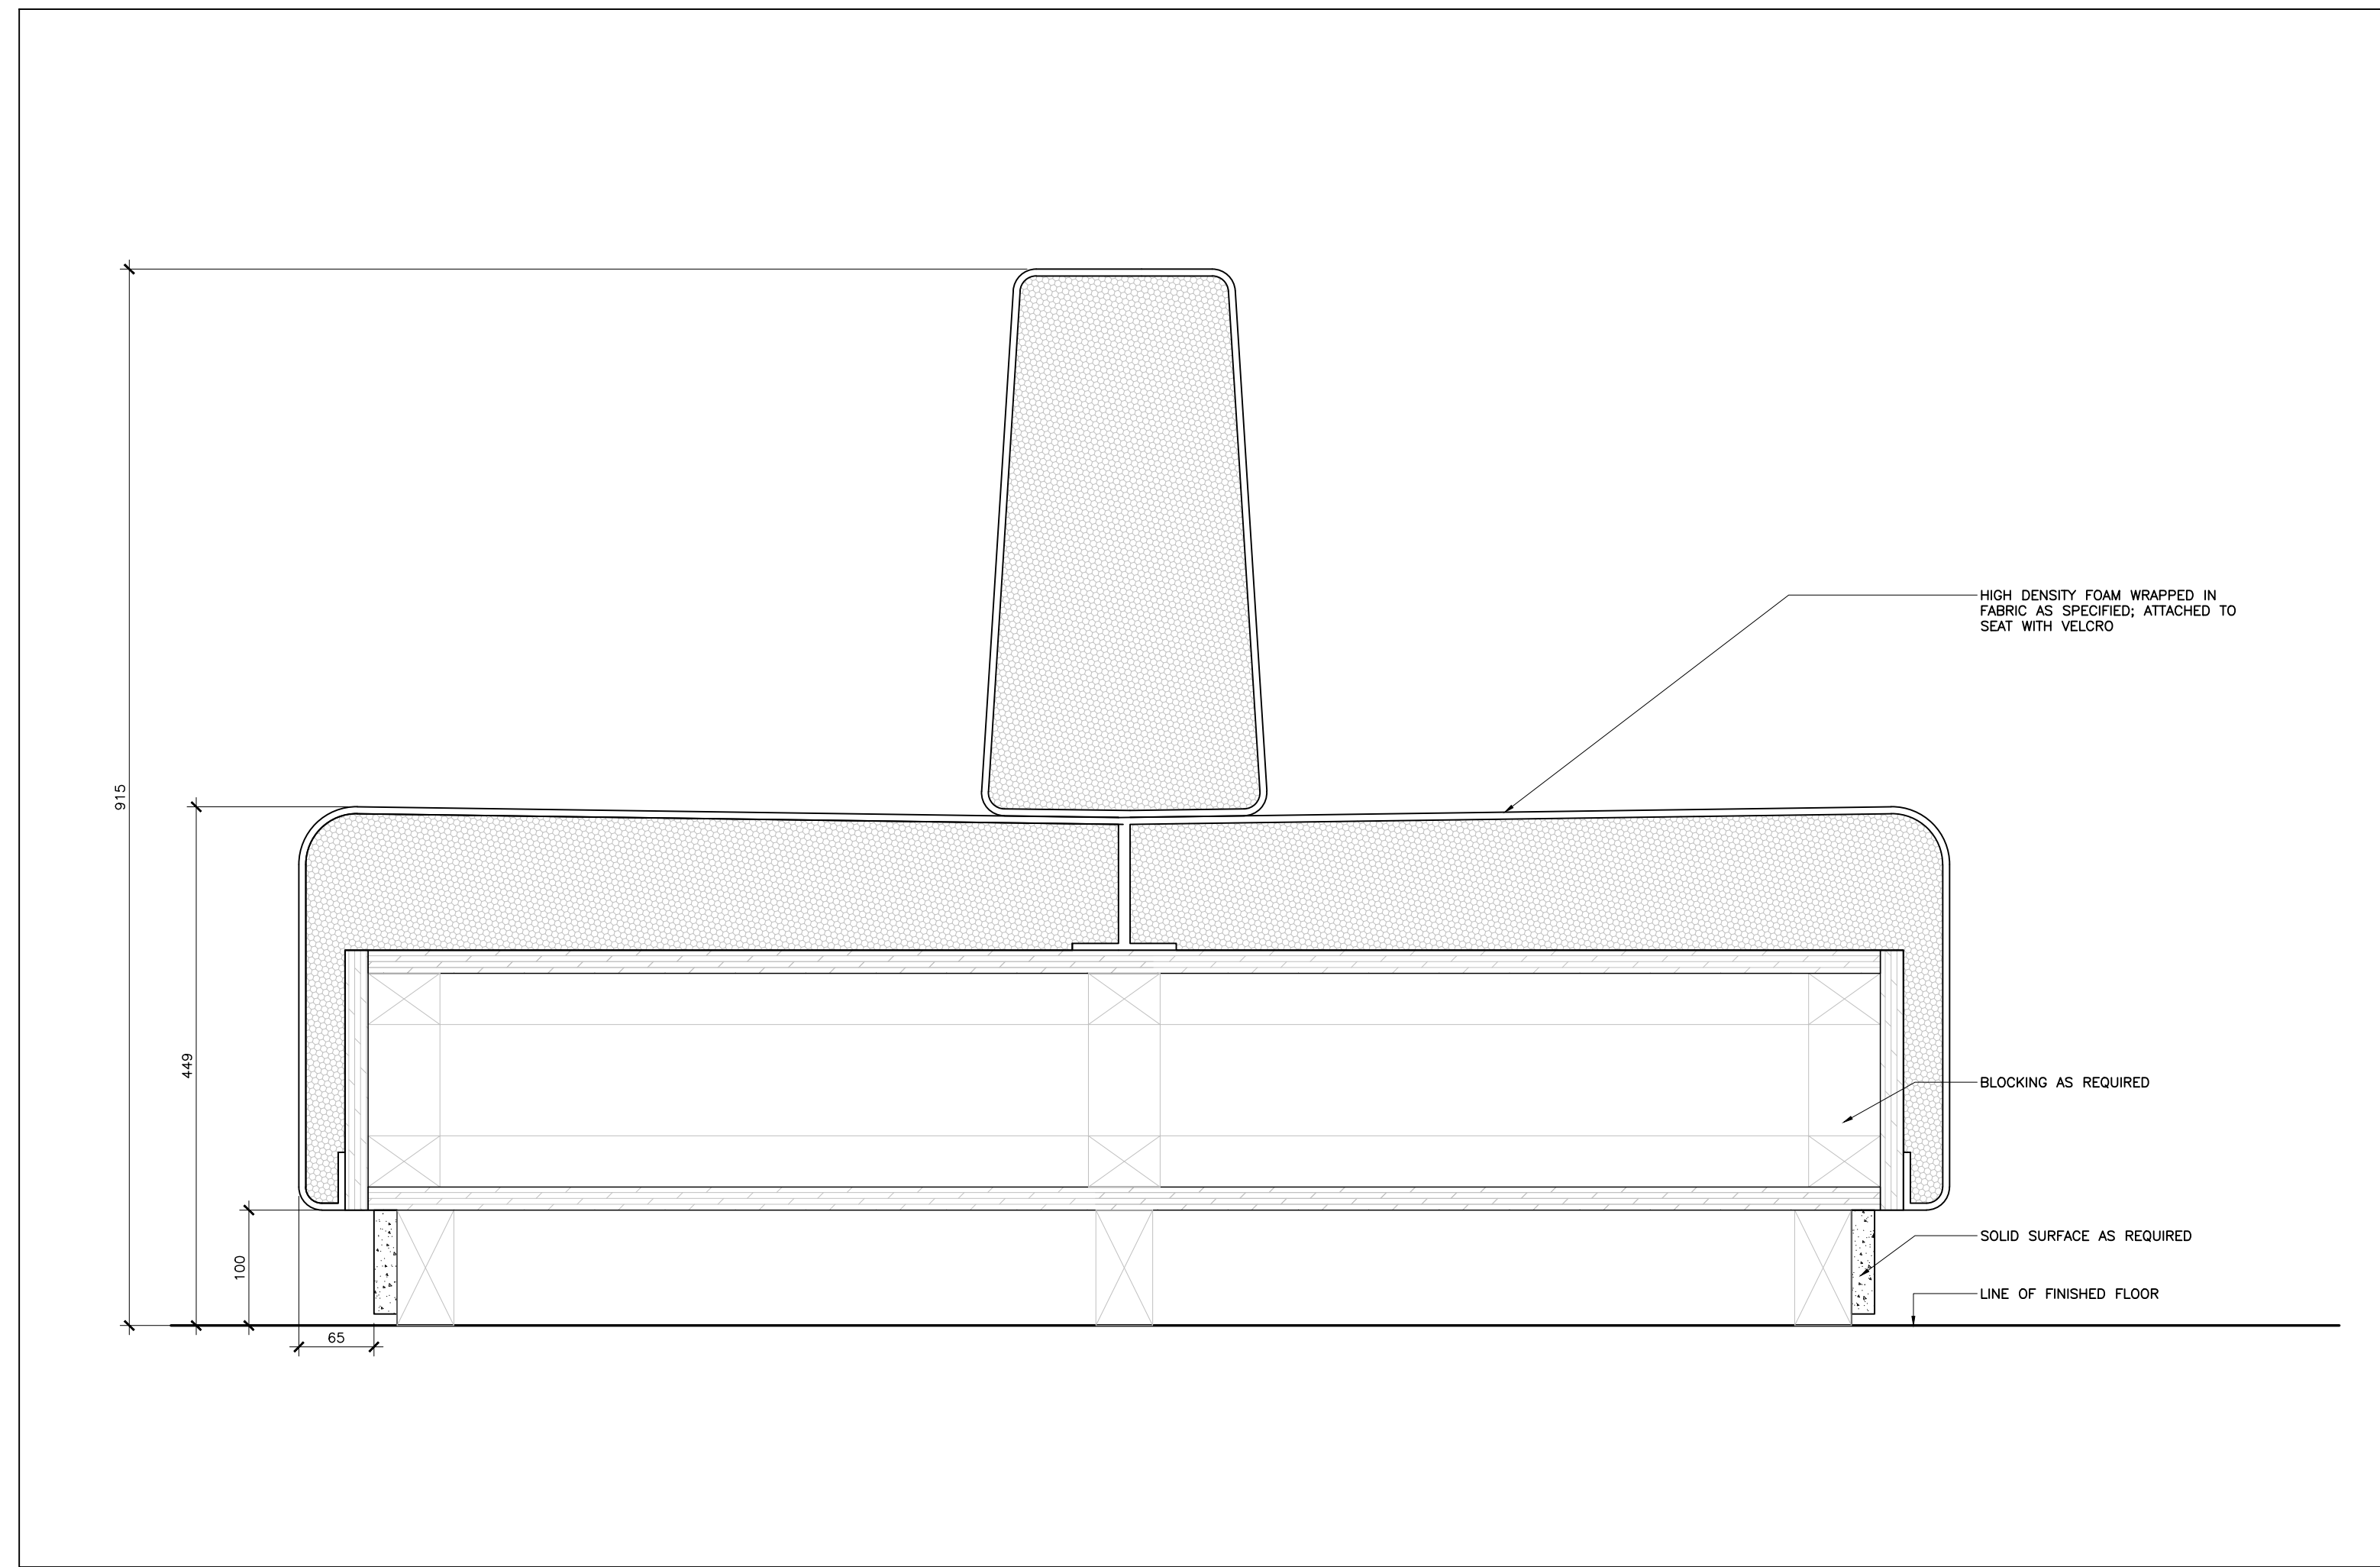


07 SECTION DETAIL
LEVEL 01 - MAIN LOBBY
SCALE: 1:5
ID4.6.2

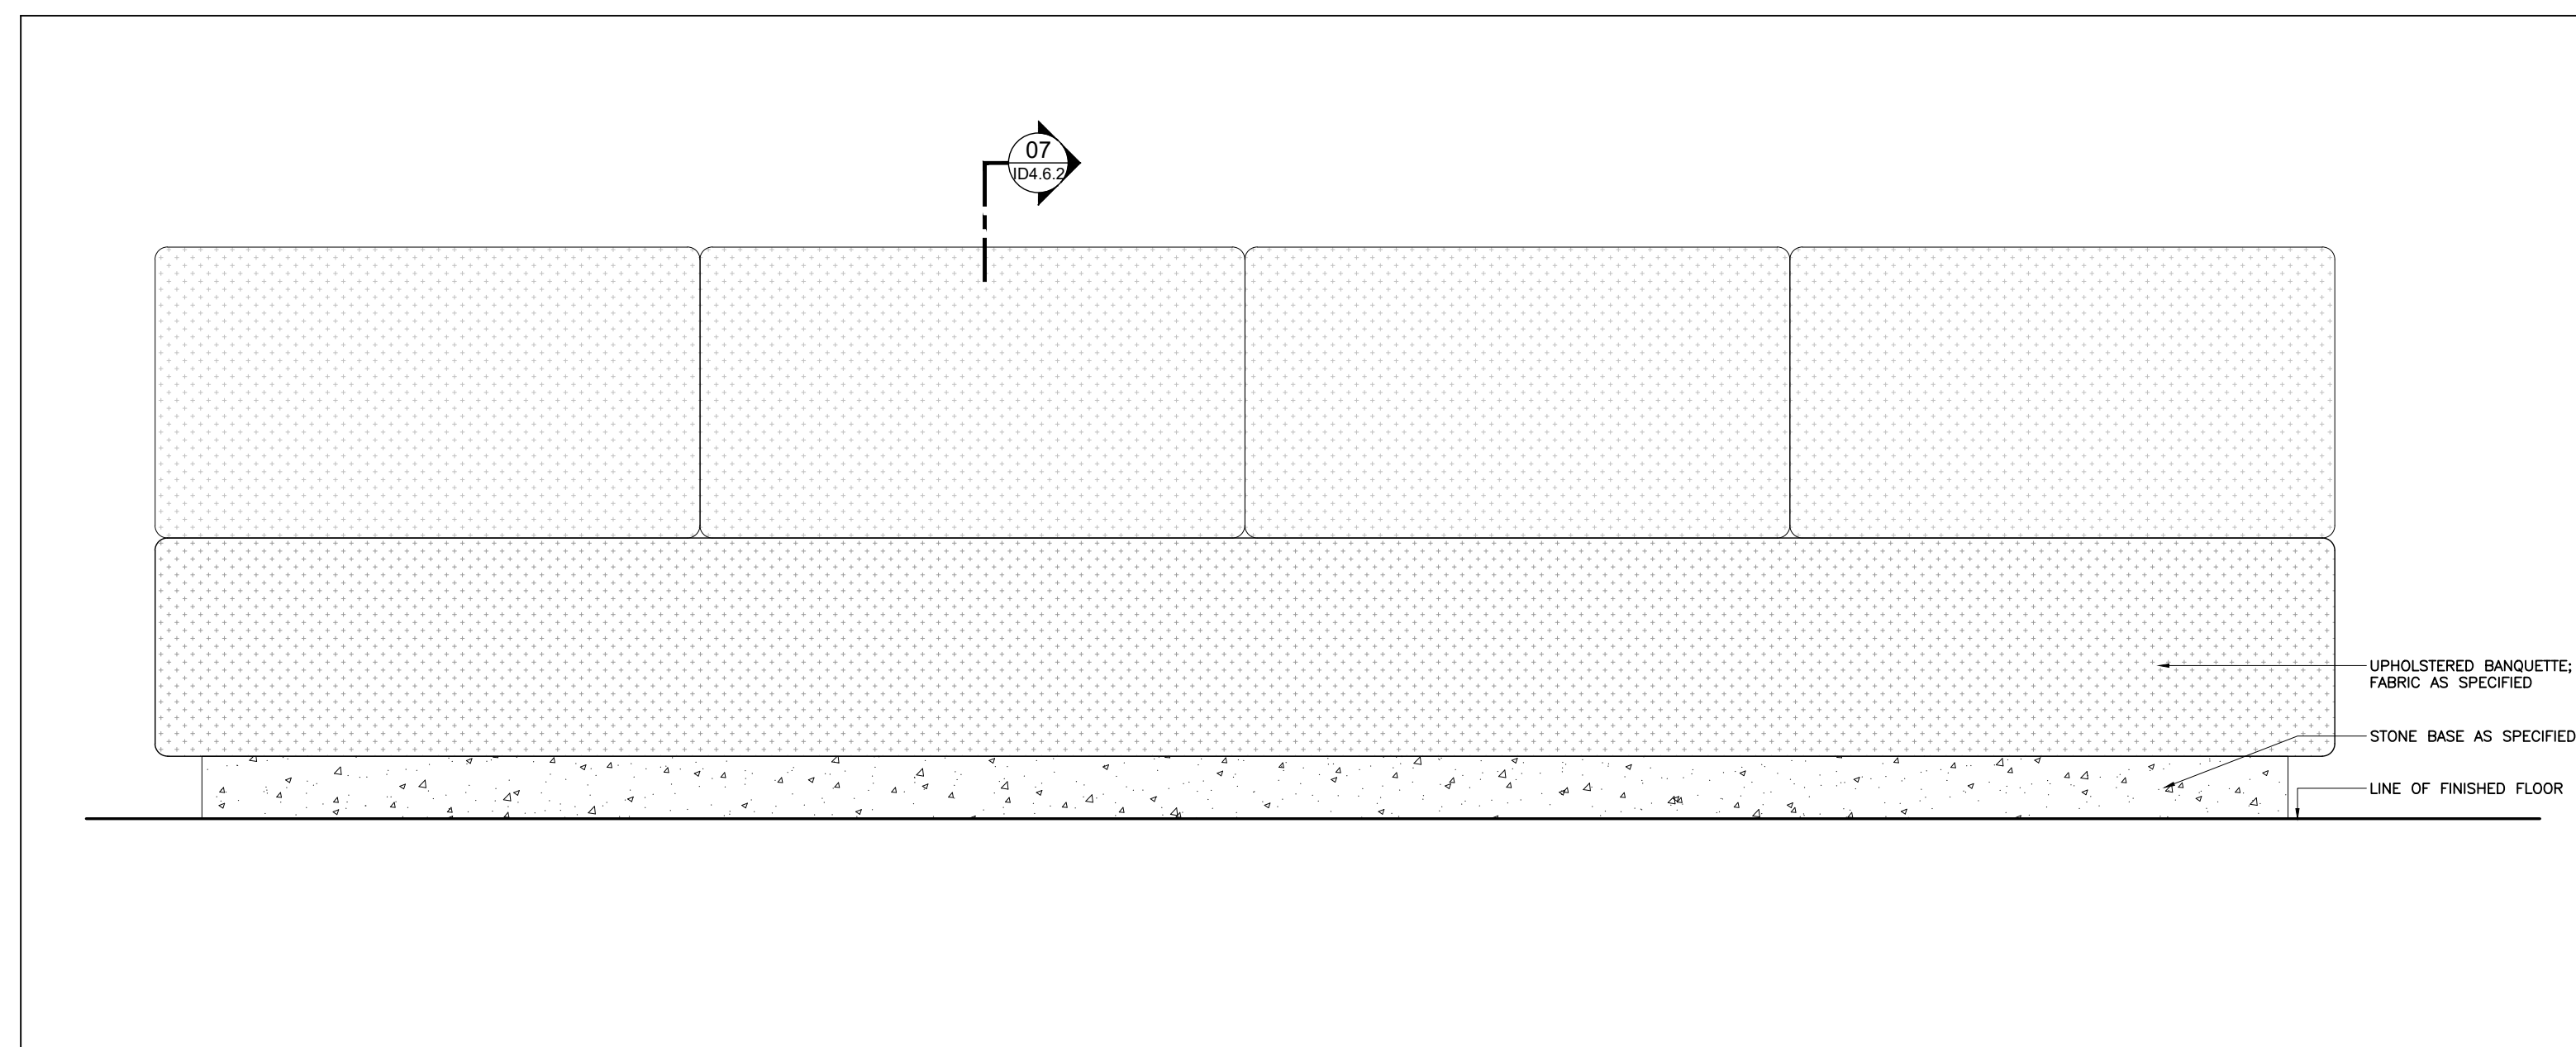


06 ELEVATION
BASEMENT - OPEN STUDY AREA
SCALE: 1:10
ID4.6.2

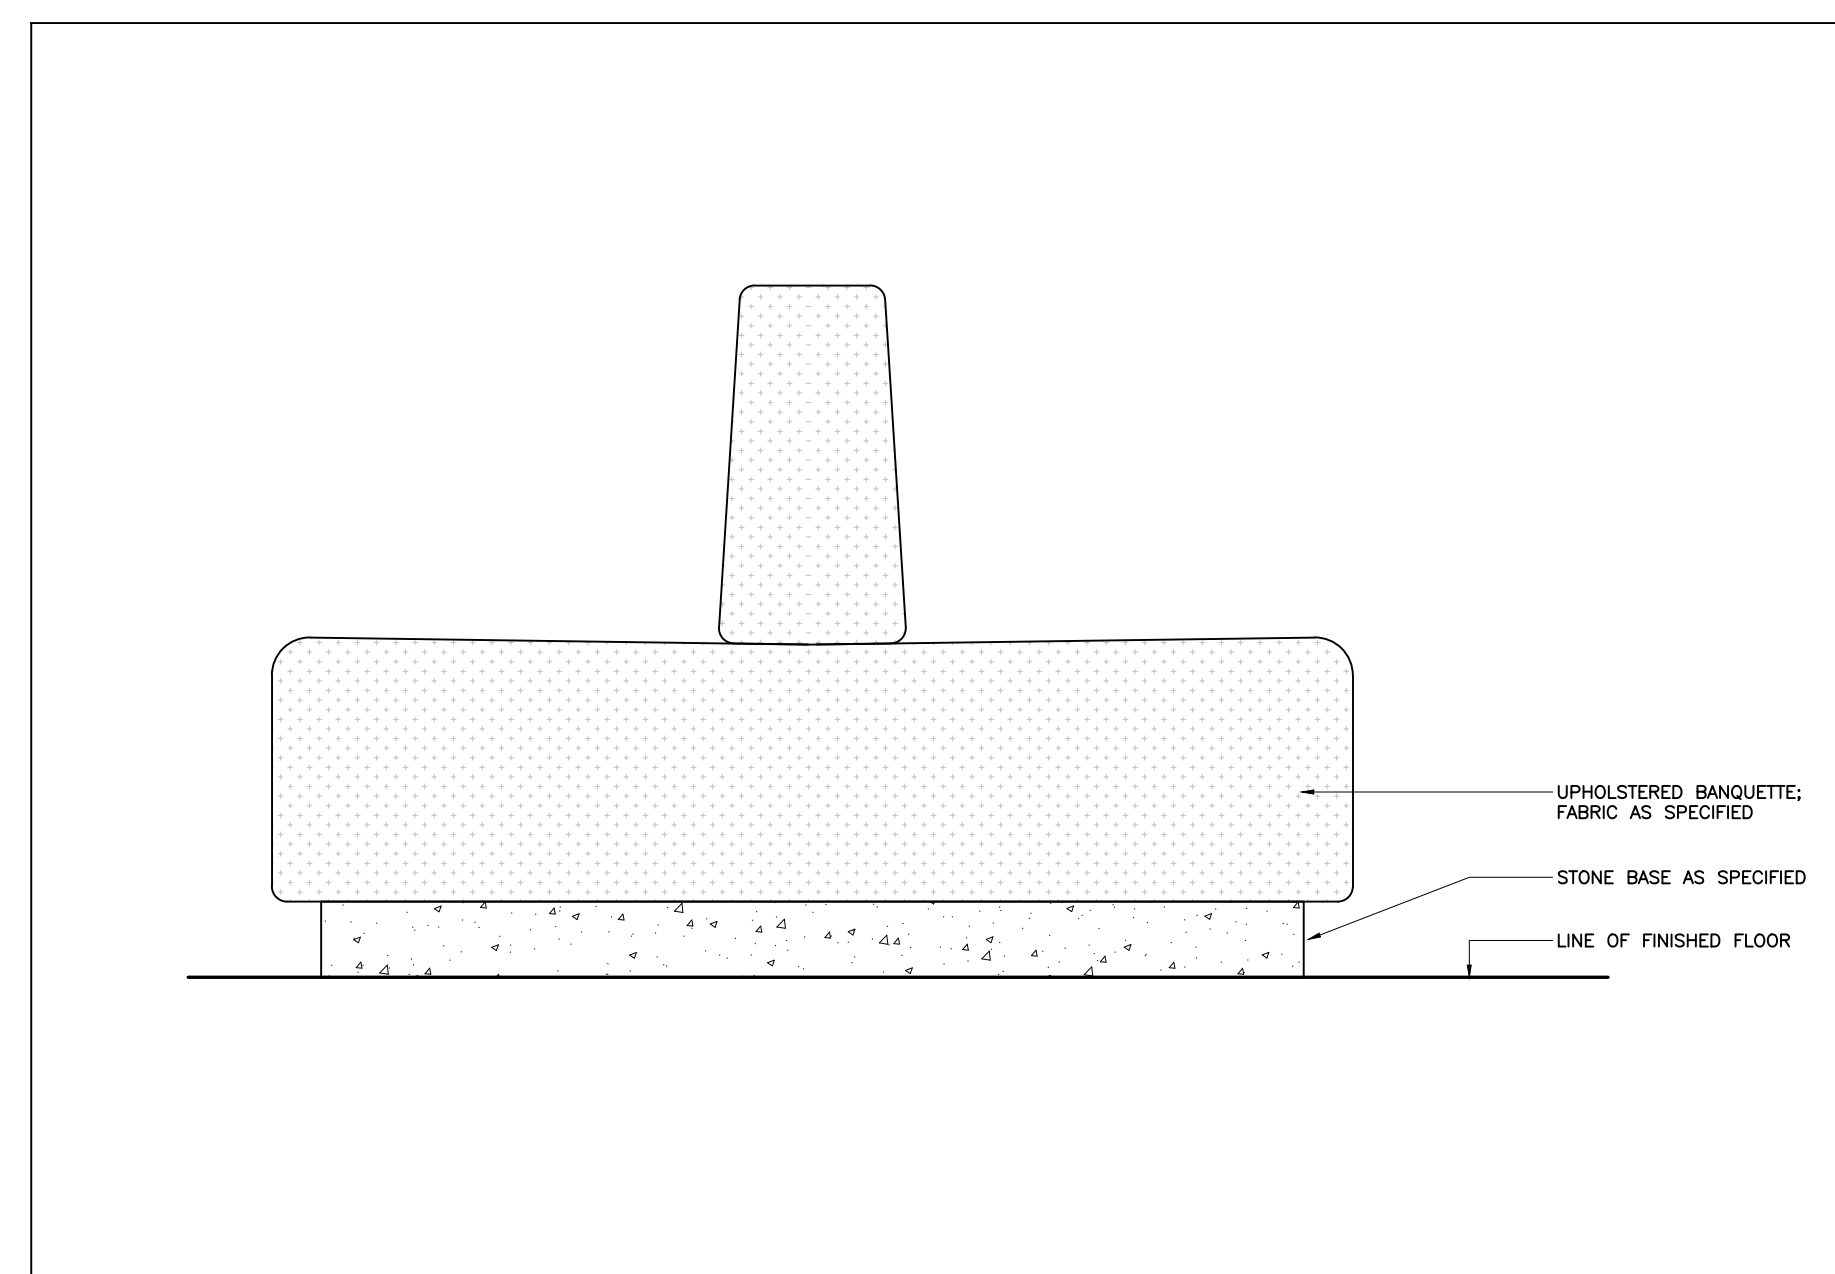


05 ELEVATION
BASEMENT - OPEN STUDY AREA
SCALE: 1:10
ID4.6.2

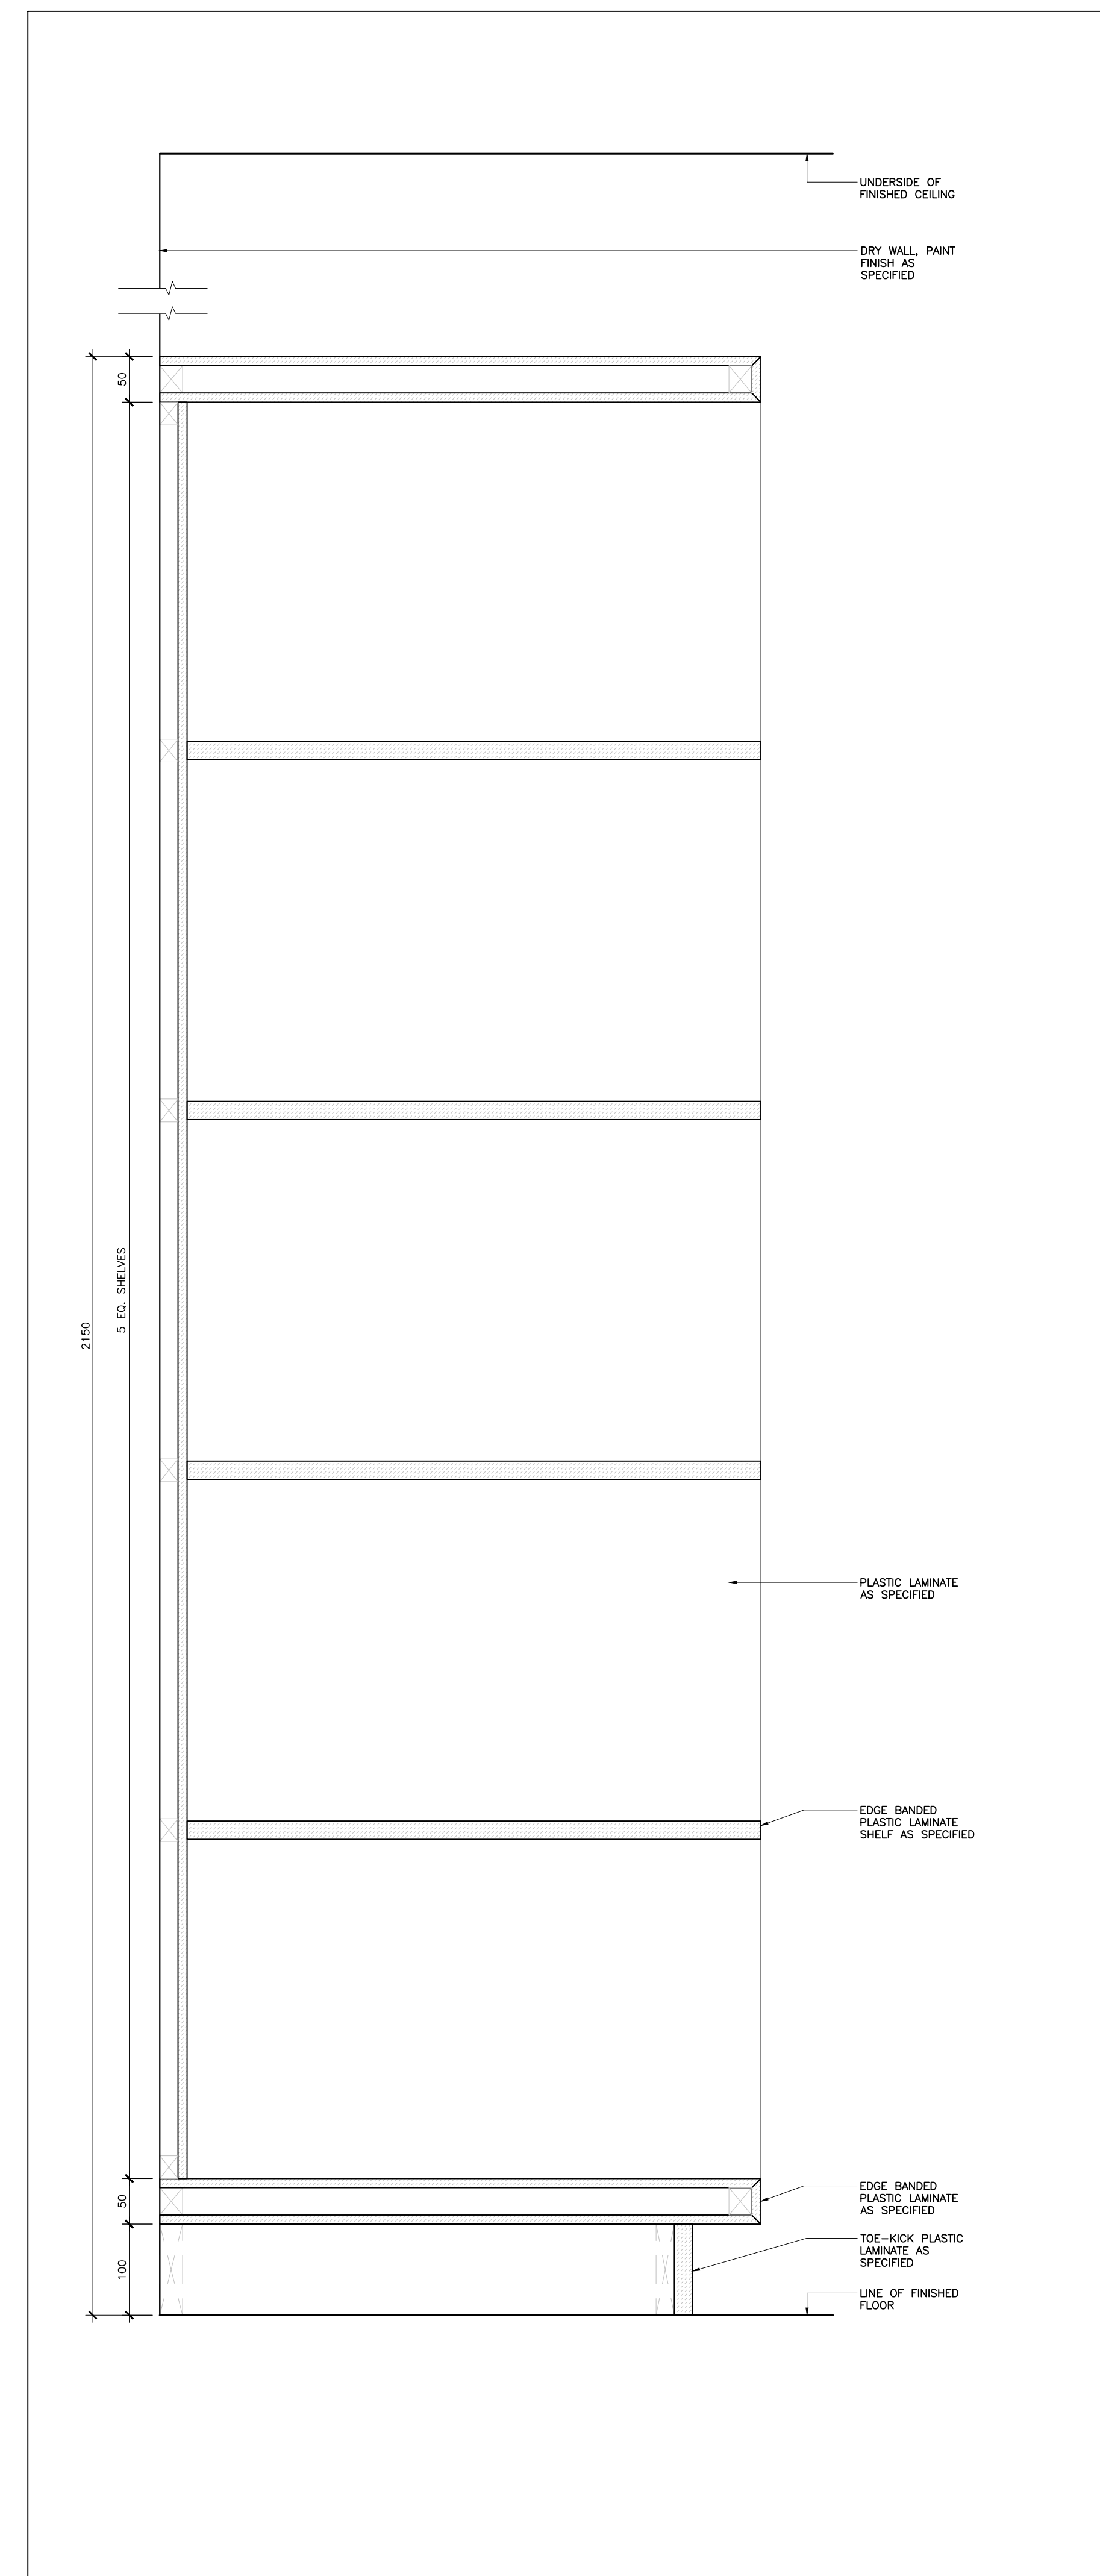


03 SECTION DETAIL
LEVEL 01/LEVEL 02 - EDUCATIONAL CLASS
SCALE: 1:5
ID4.6.2

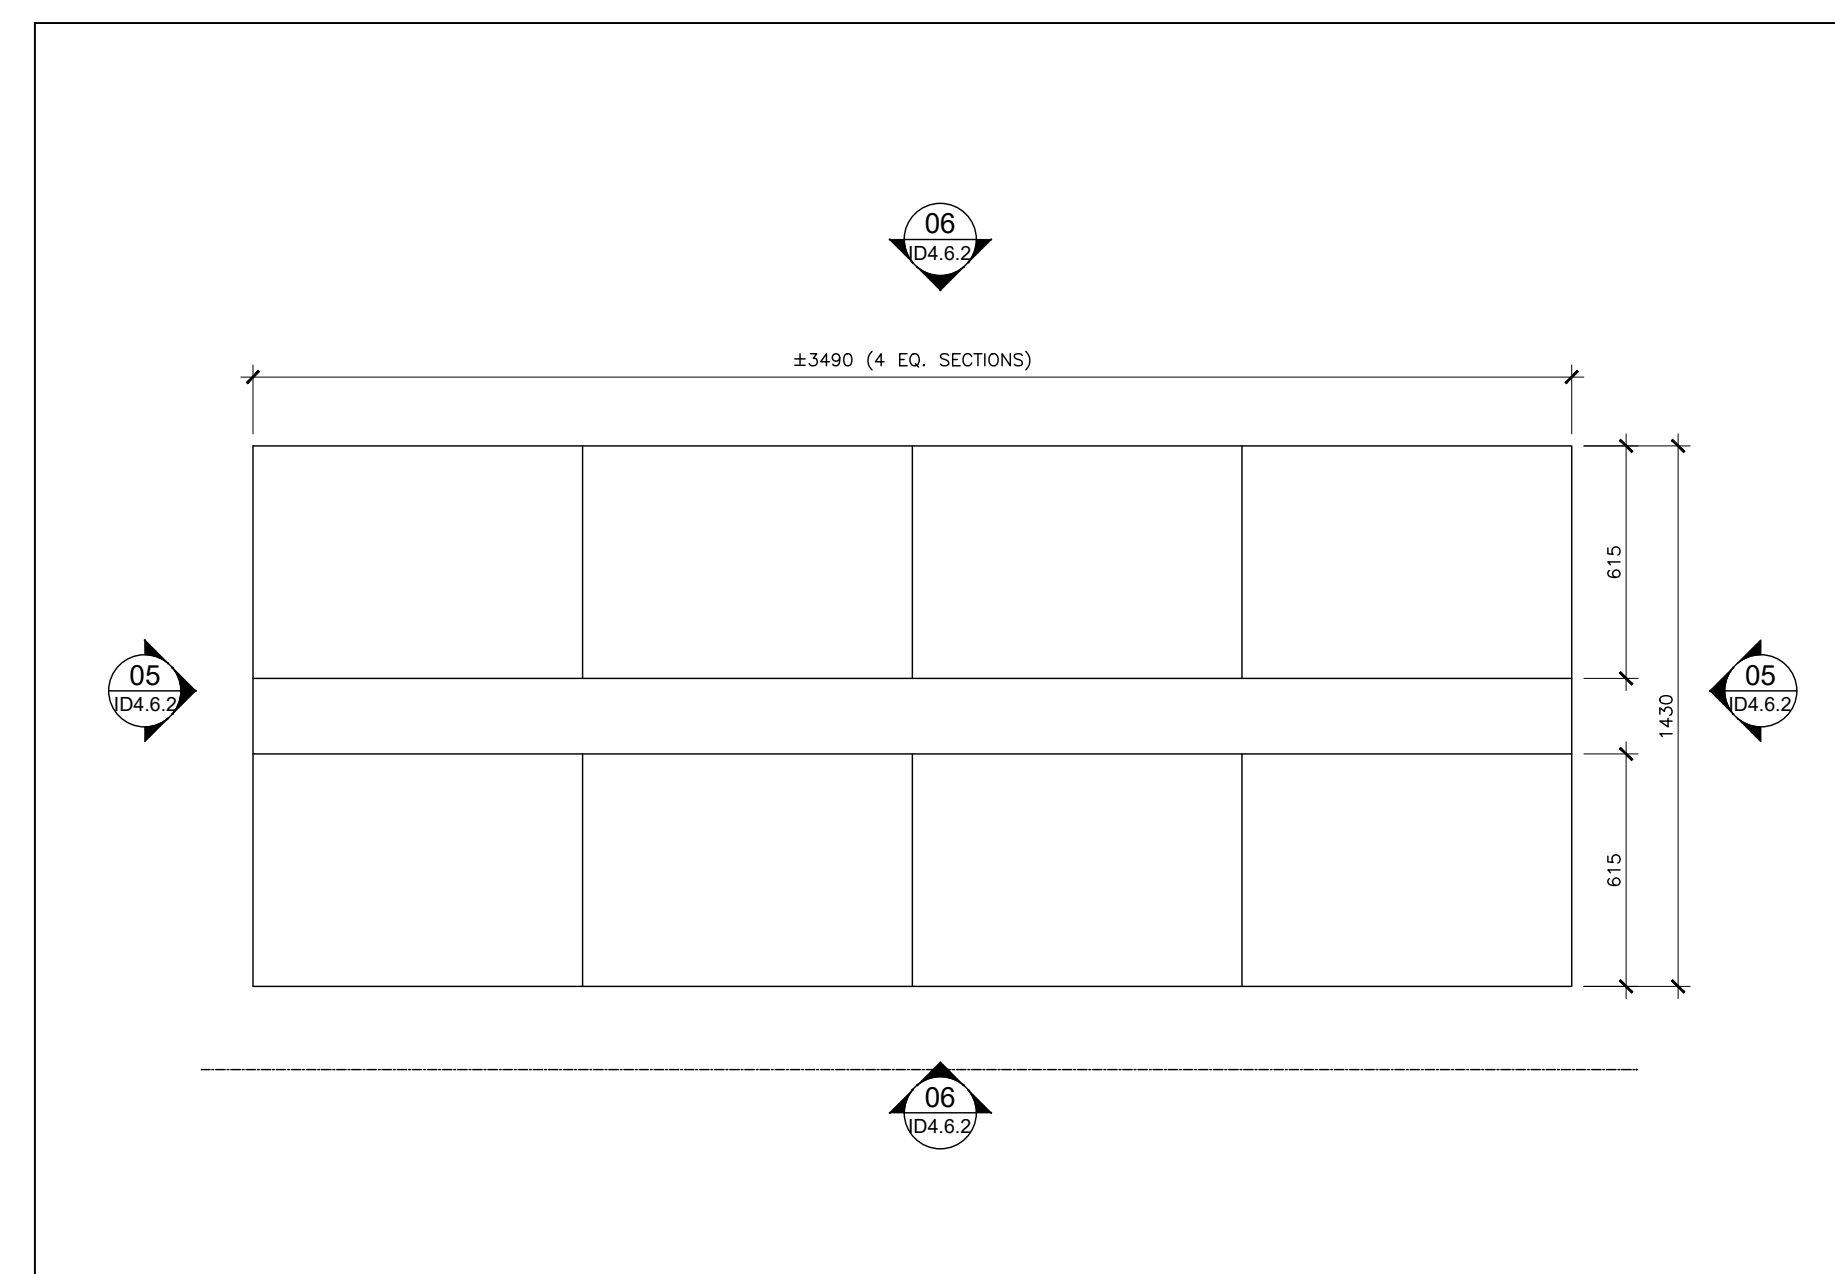

04 PLAN
BASEMENT - OPEN STUDY AREA
SCALE: 1:20
ID4.6.2

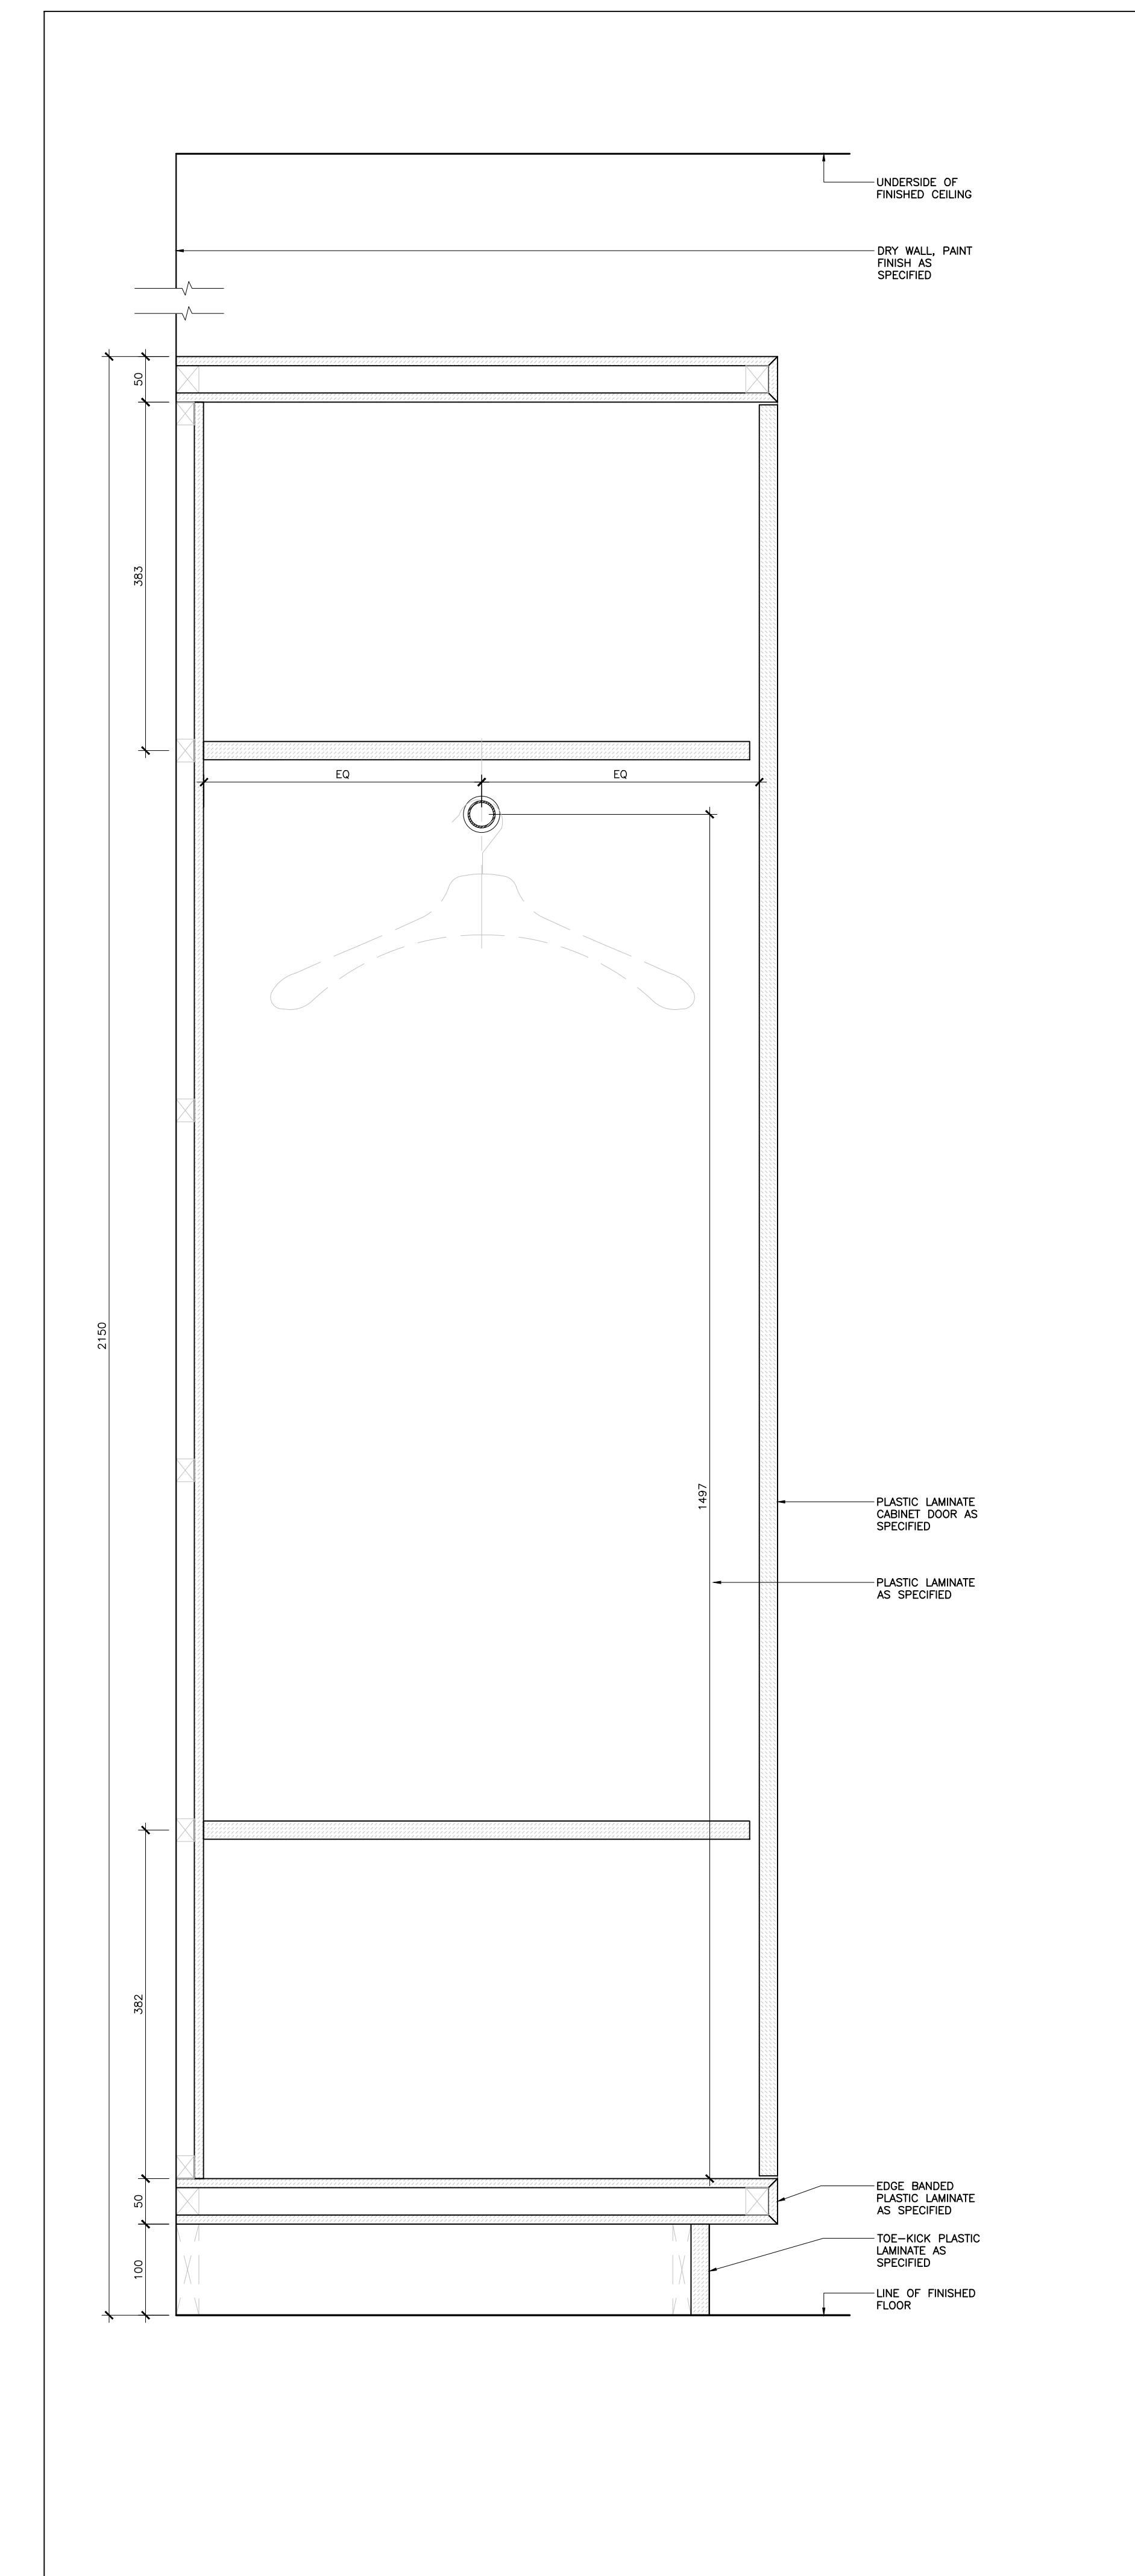

02 SECTION DETAIL
LEVEL 01/LEVEL 02 - EDUCATIONAL CLASS
SCALE: 1:5
ID4.6.2

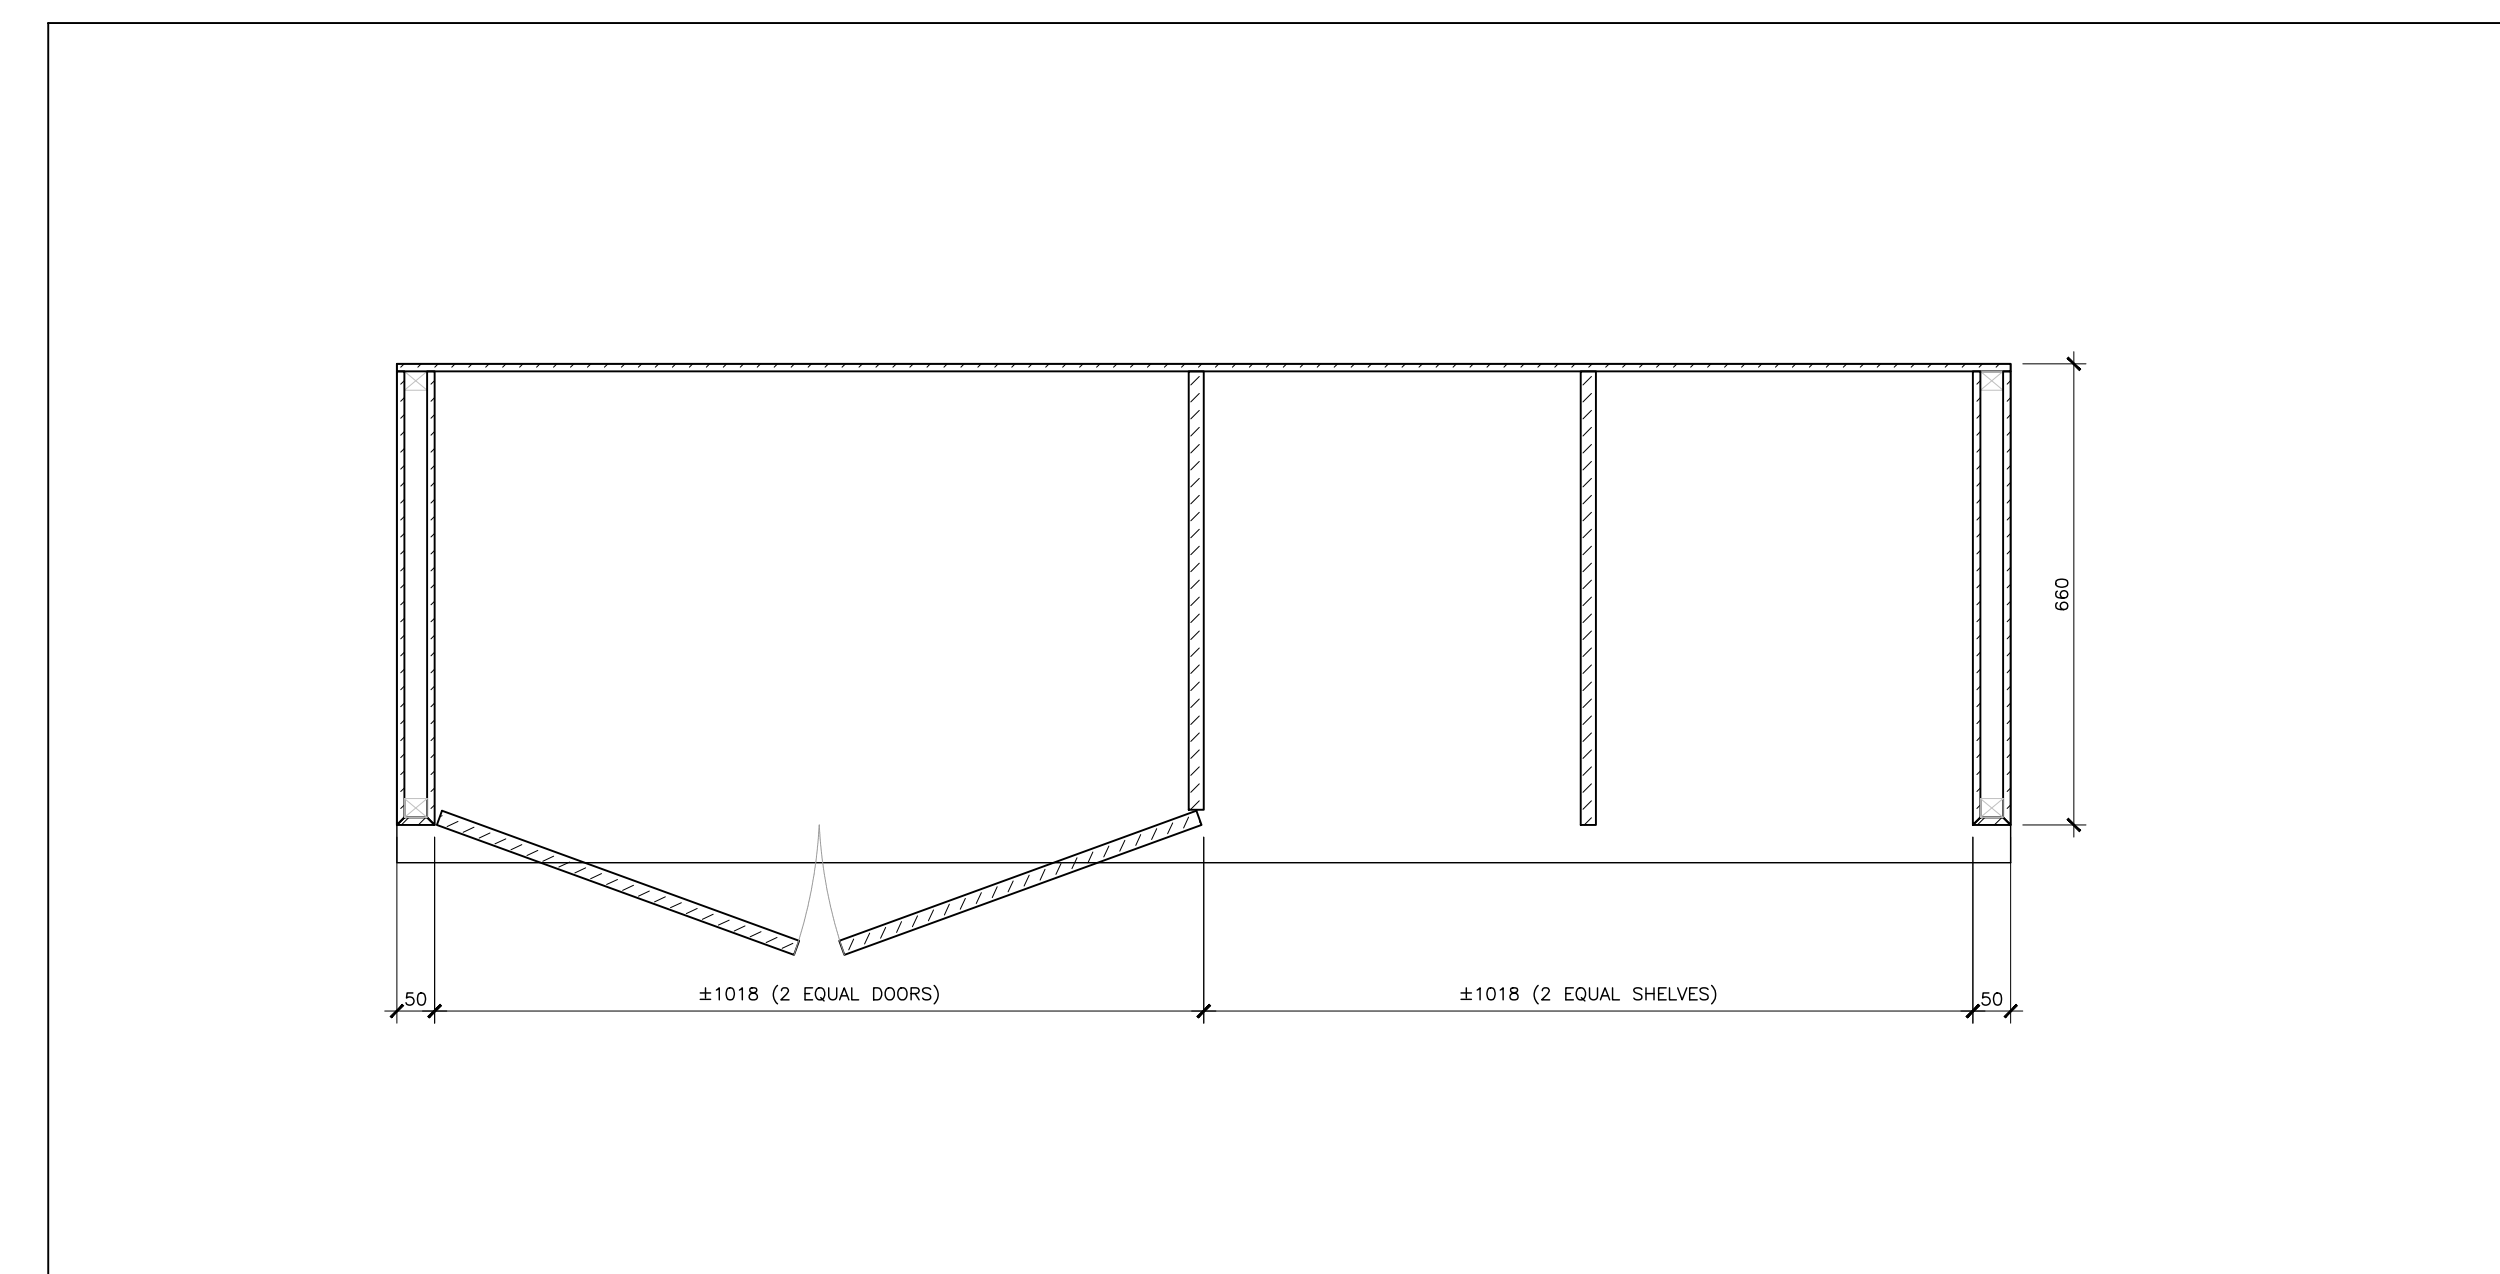

01 PLAN
LEVEL 01/LEVEL 02 - EDUCATIONAL CLASS
SCALE: 1:10
ID4.6.2

01 14 Aug 2023 Issued For 100% Tender
No. Date Issued
Issue:
Project:
AL-RAHMAH MOSQUE

4721 PALLADIUM WAY,
BURLINGTON, ONTARIO


Drawing Title:
MILLWORK DETAILS

©Figur3
Do not scale the drawings.
The Contractor and all Subcontractors shall verify all job site dimensions, all drawings, details & specifications. The contractor shall report any discrepancies, in writing, to Figur3 prior to commencing with any work.
All necessary samples, shop drawings of millwork or otherwise, shall be submitted to Figur3, for approval, prior to proceeding with any work.


Plot Date:
14 August 2023
Drawn by: MS & JH
Checked by: MH & FD
Project No.: 2022158
Scale: AS NOTED

FIGUR3
200 - 200 University Avenue
Toronto Ontario Canada M5H 3C6
T-416-363-6993 figur3.com


Fig No.:
ID4.6.2

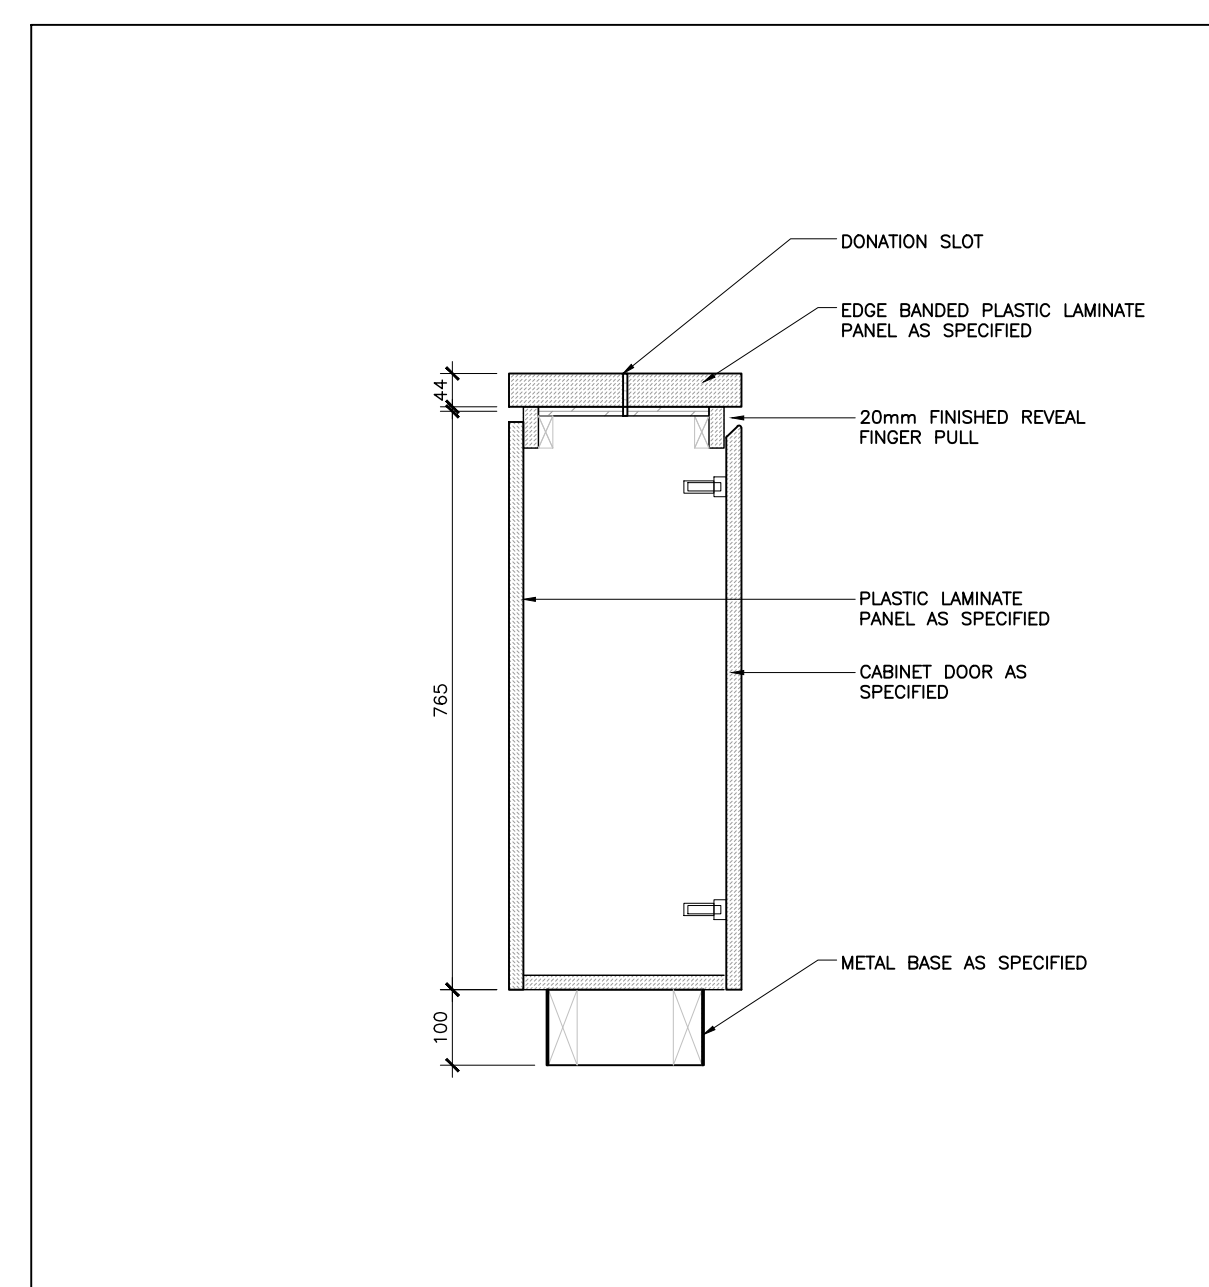


14 SECTION DONATION BOOTH
ID4.6.3 SCALE: 1:10

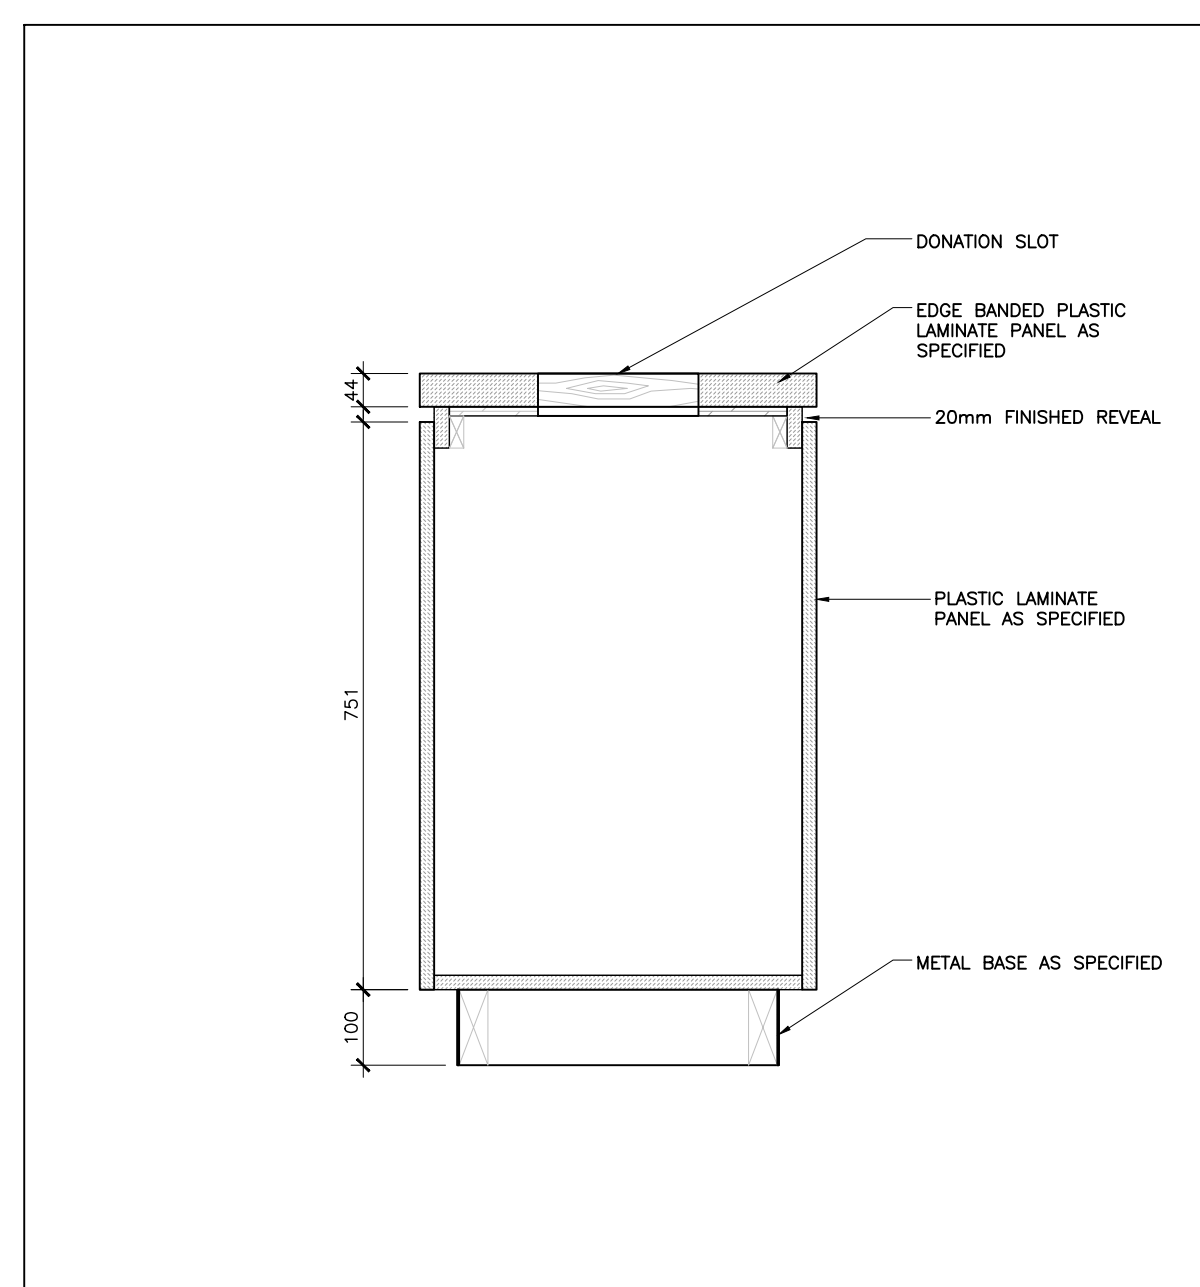


13 SECTION DONATION BOOTH
ID4.6.3 SCALE: 1:10

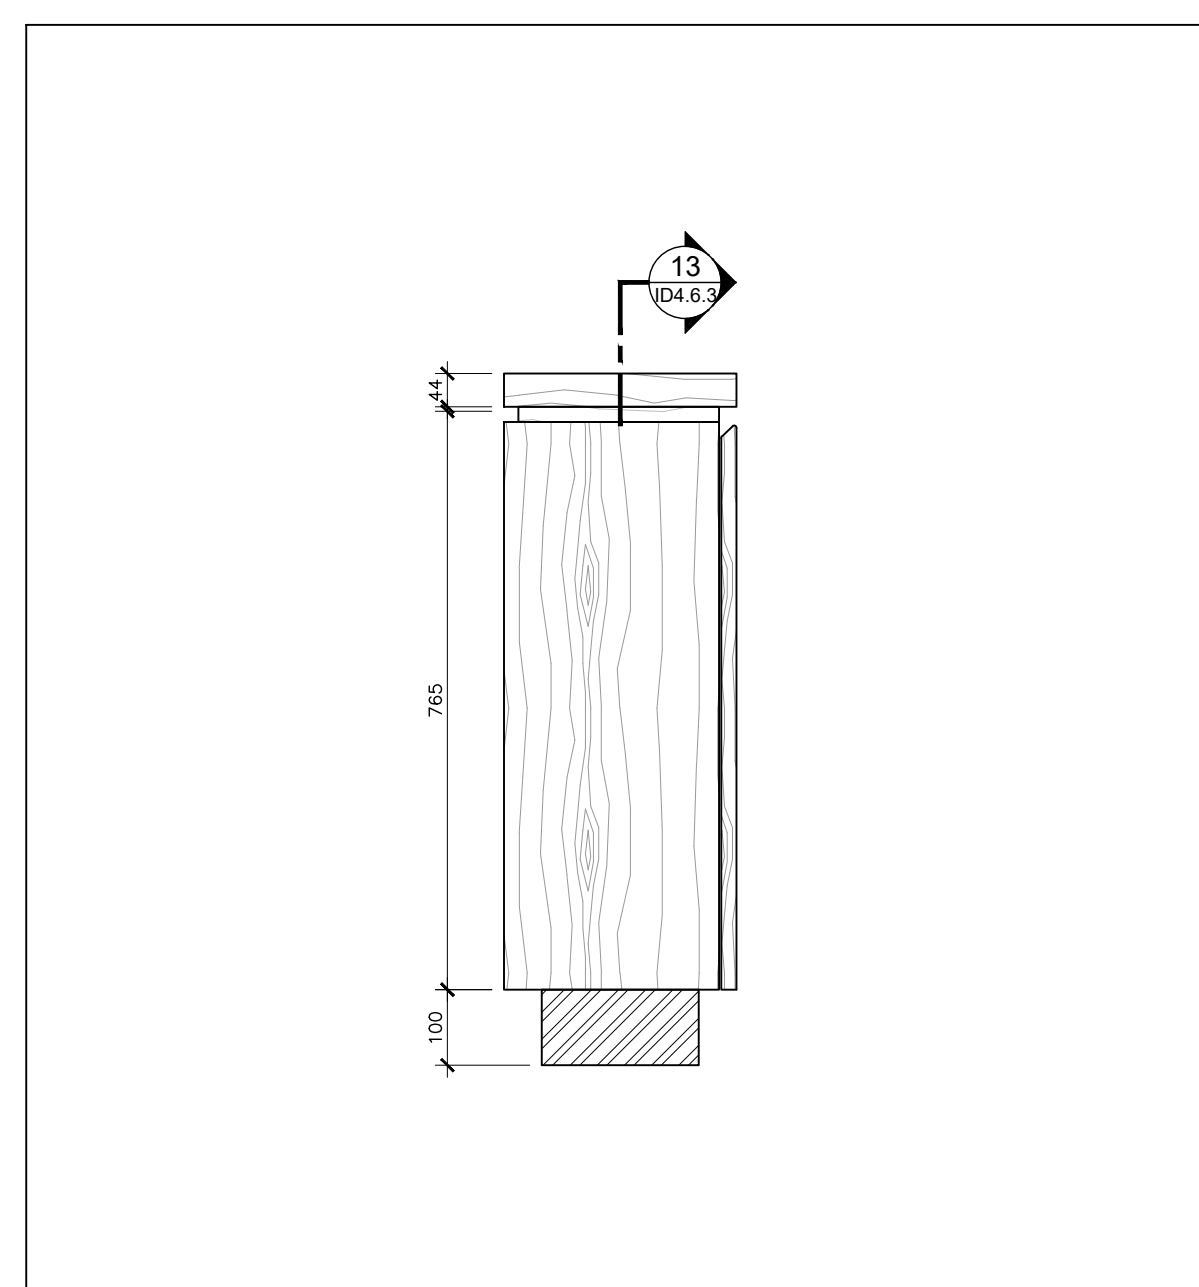


12 ELEVATION DONATION BOOTH
ID4.6.3 SCALE: 1:10

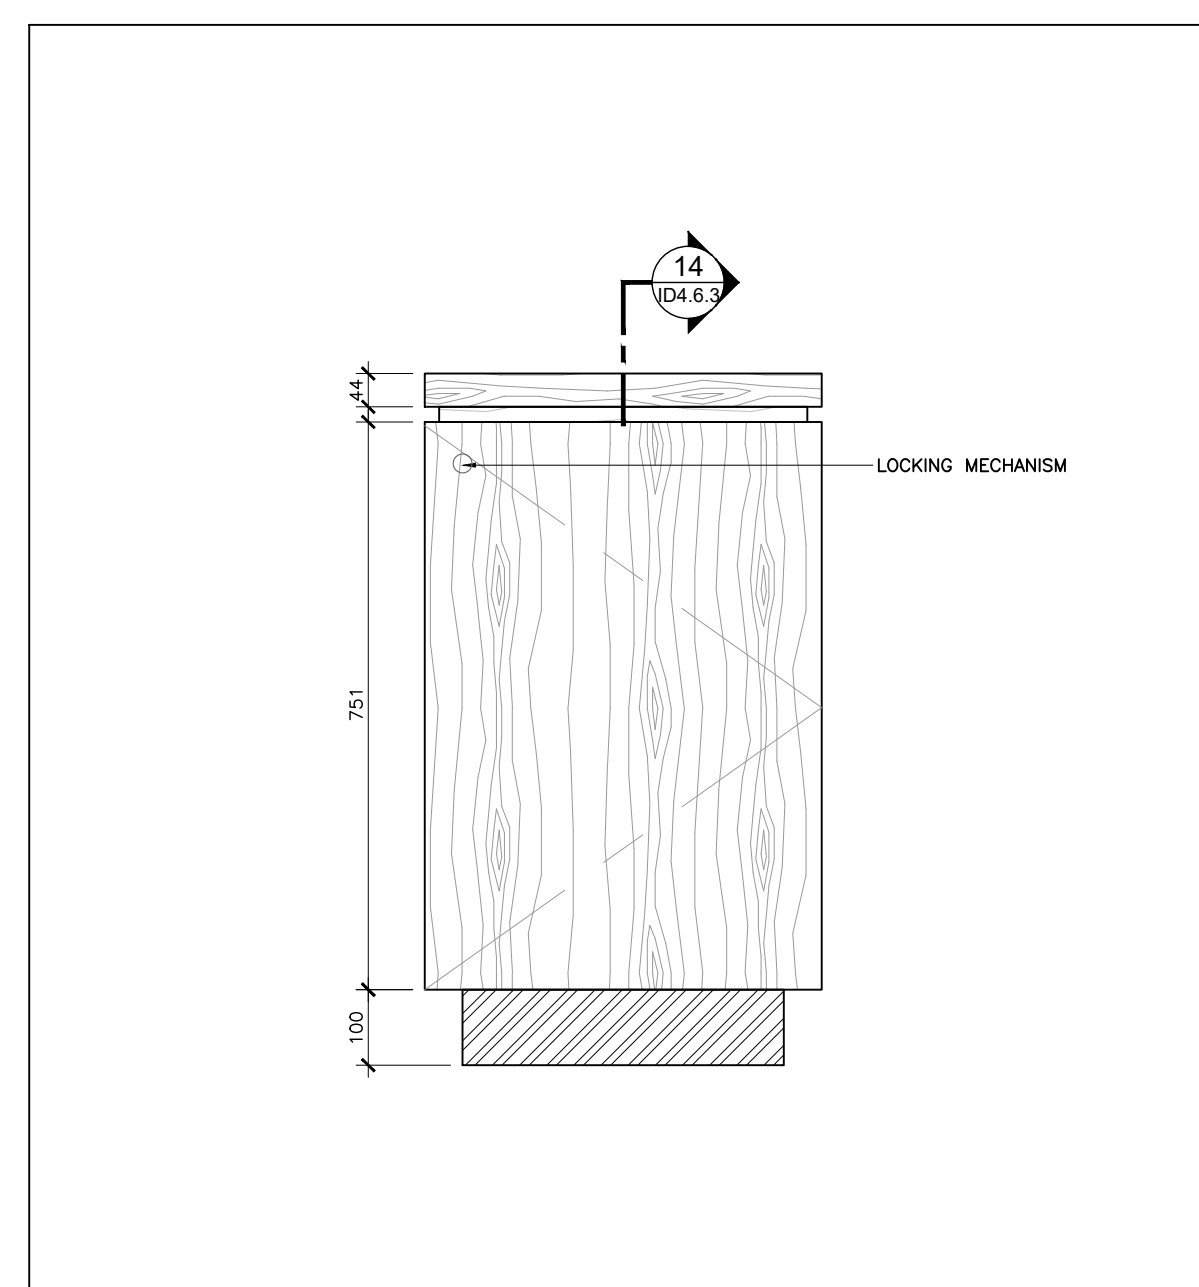


11 ELEVATION DONATION BOOTH
ID4.6.3 SCALE: 1:10

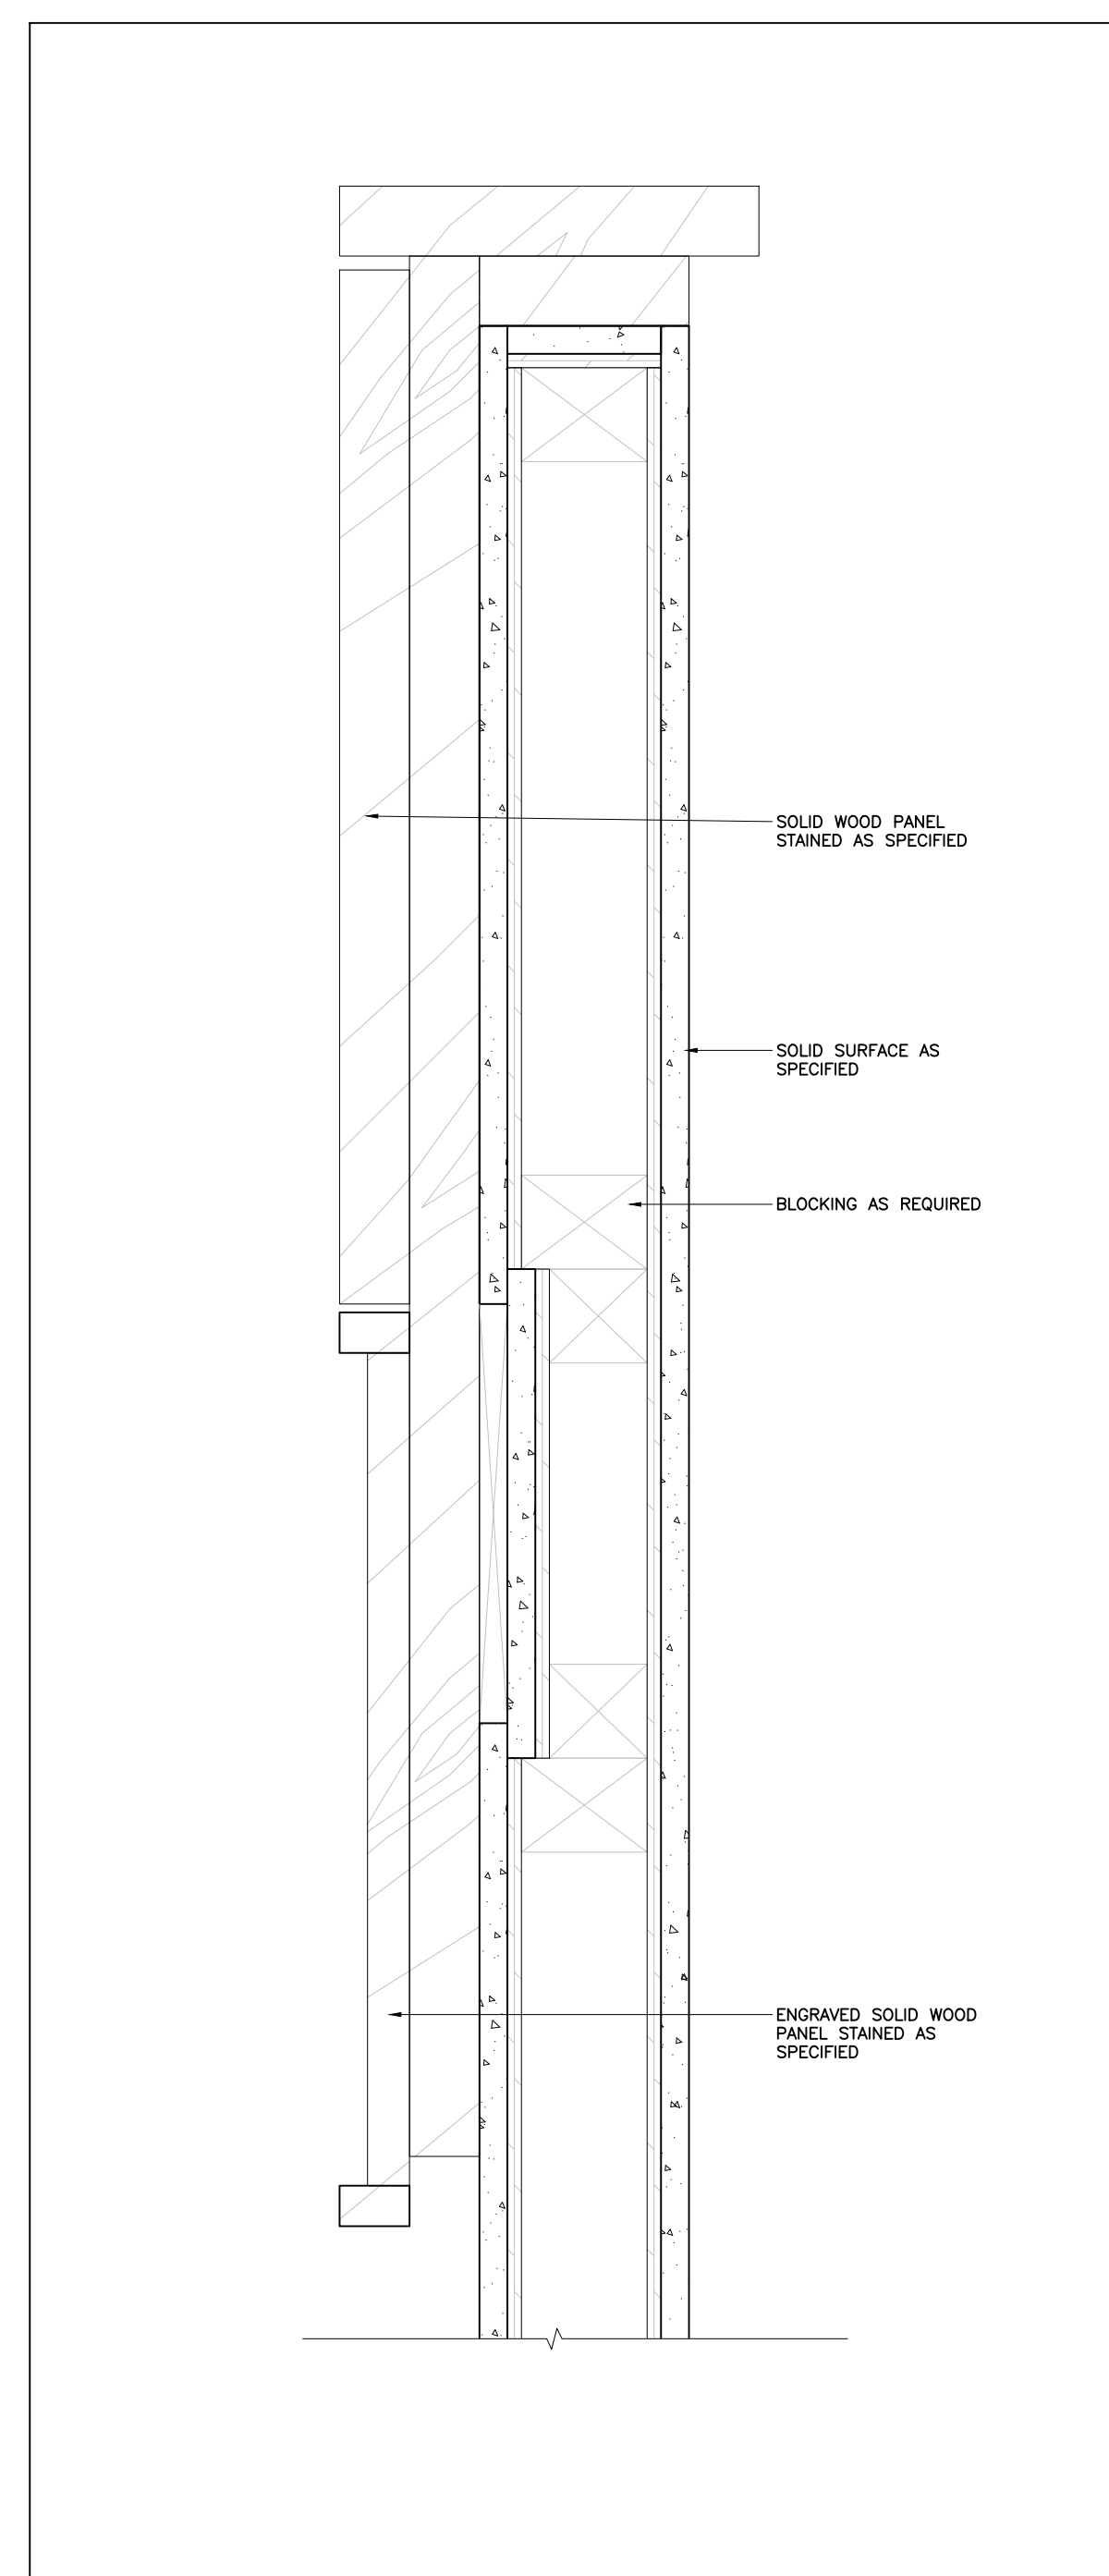


09 SECTION PODIUM
ID4.6.3 SCALE: 1:5

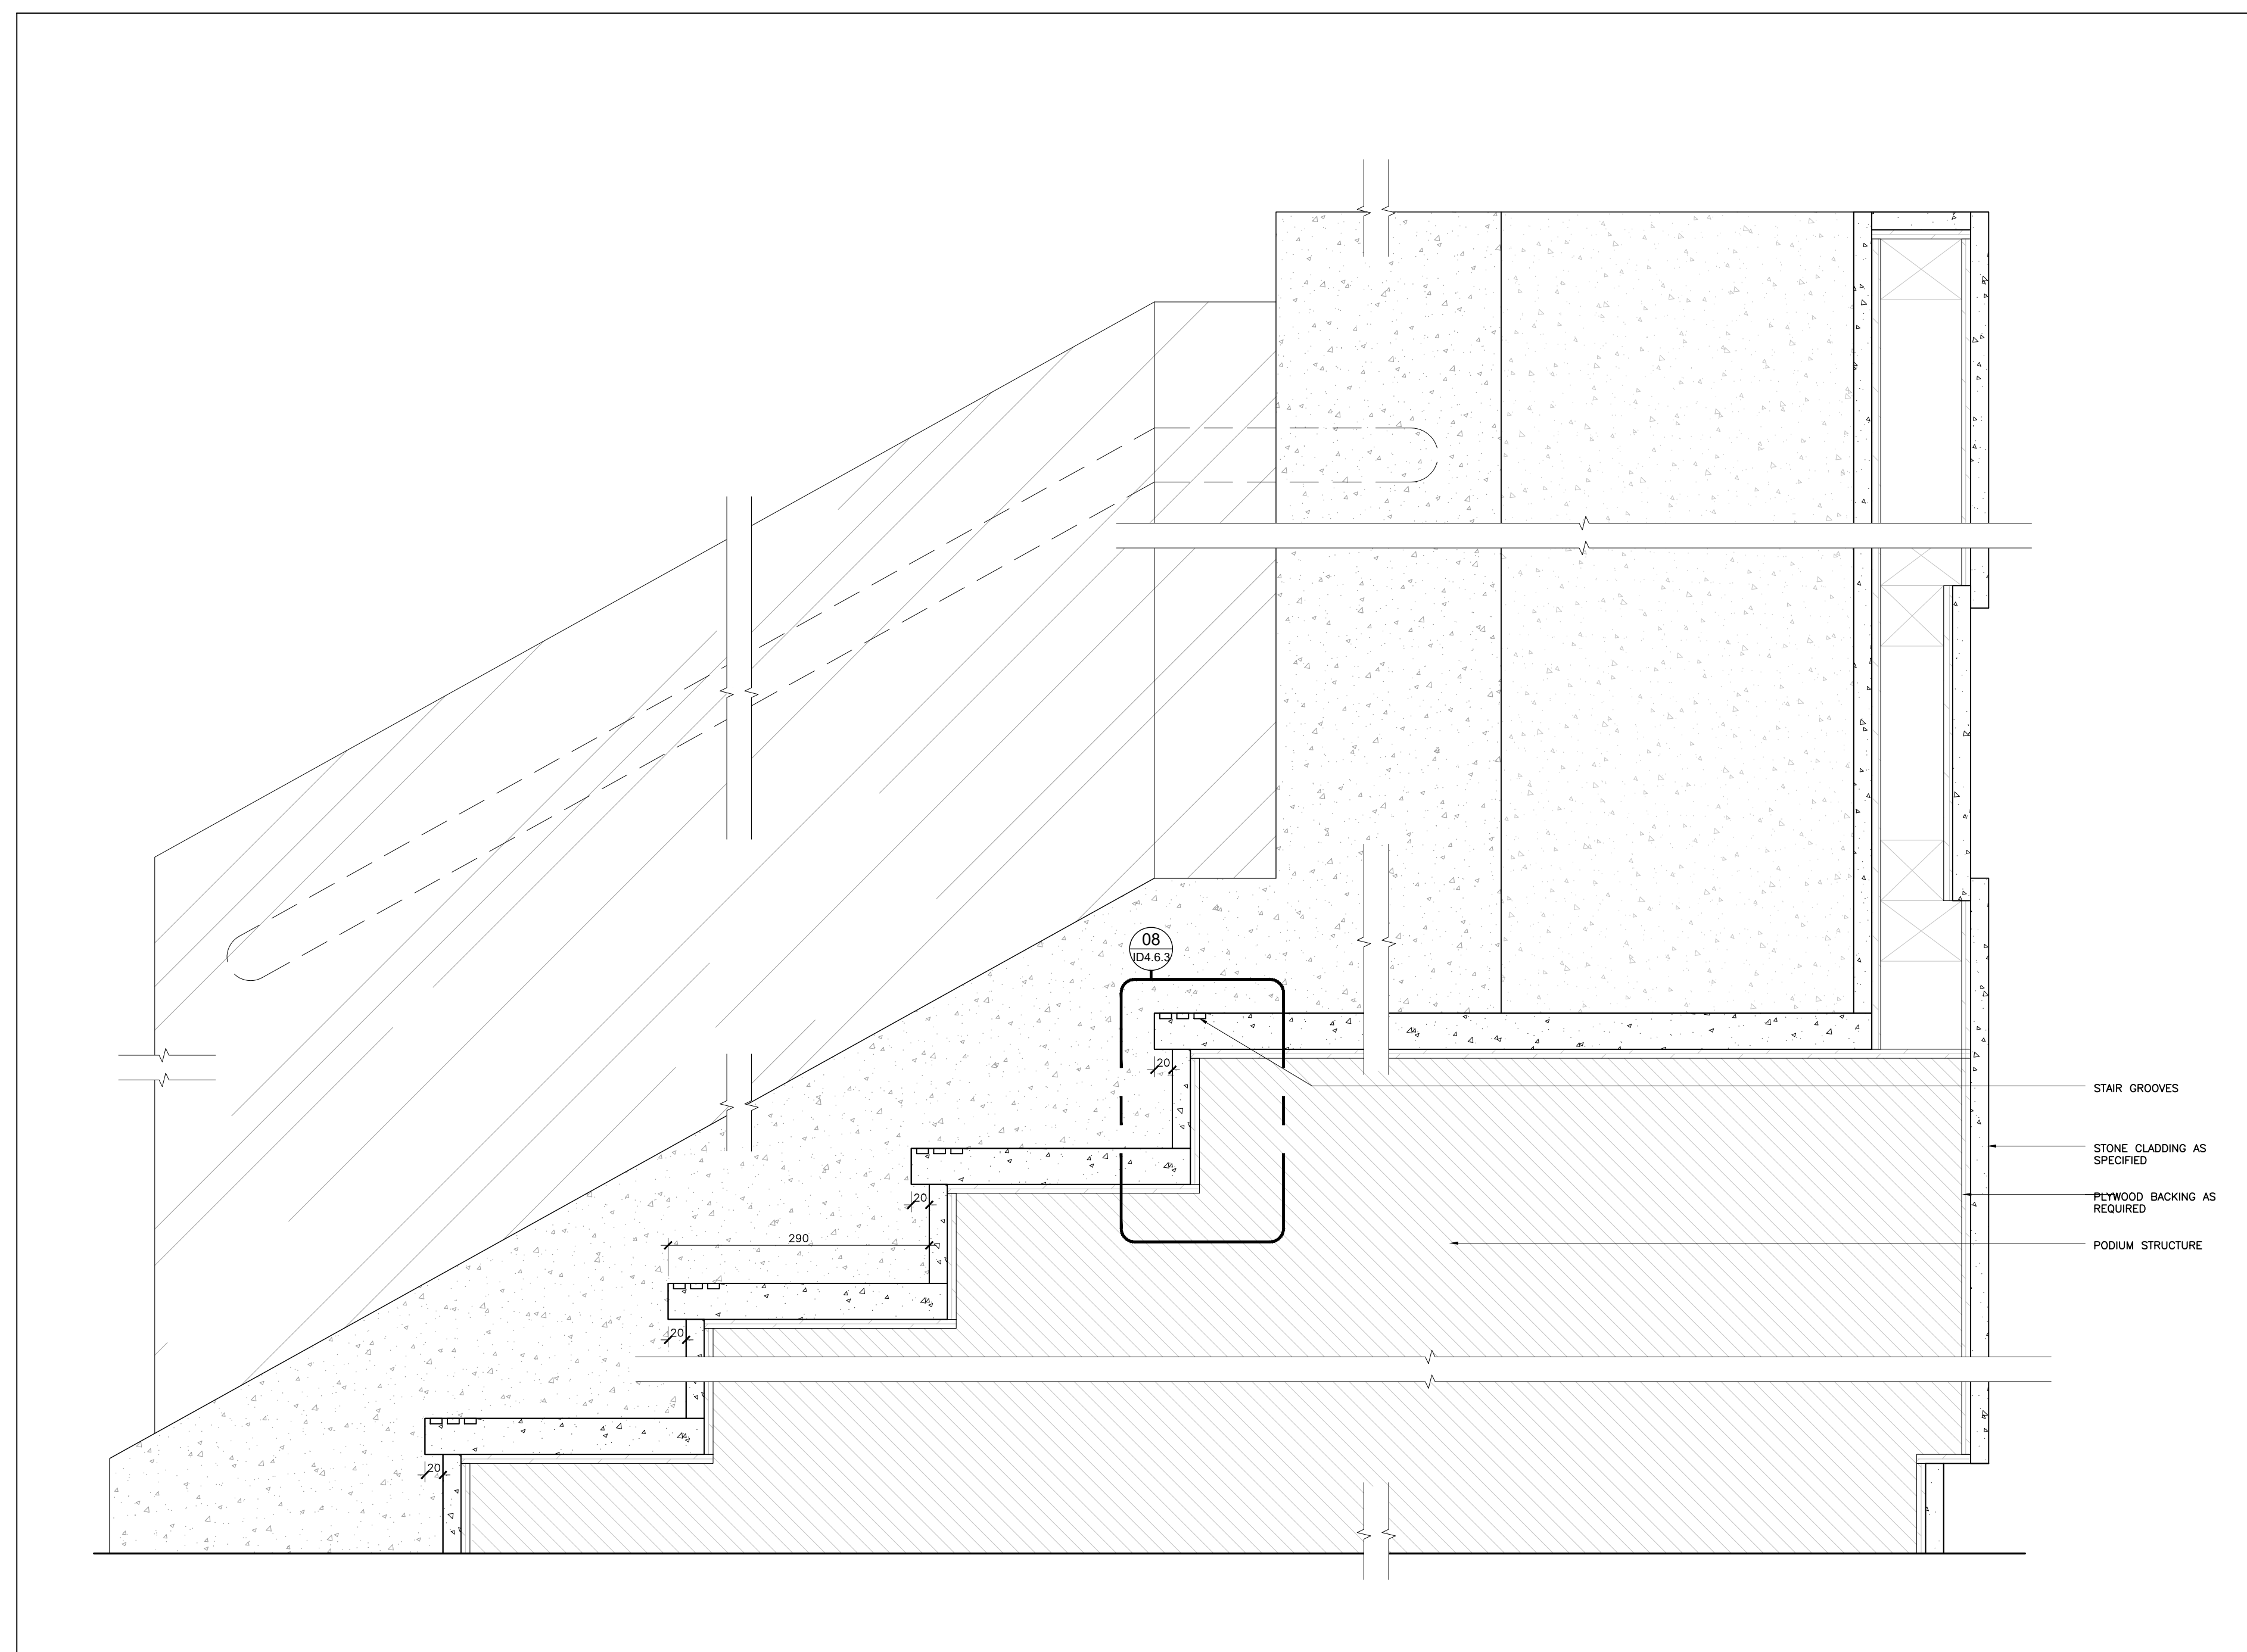


07 SECTION PODIUM DETAIL
ID4.6.3 SCALE: 1:5

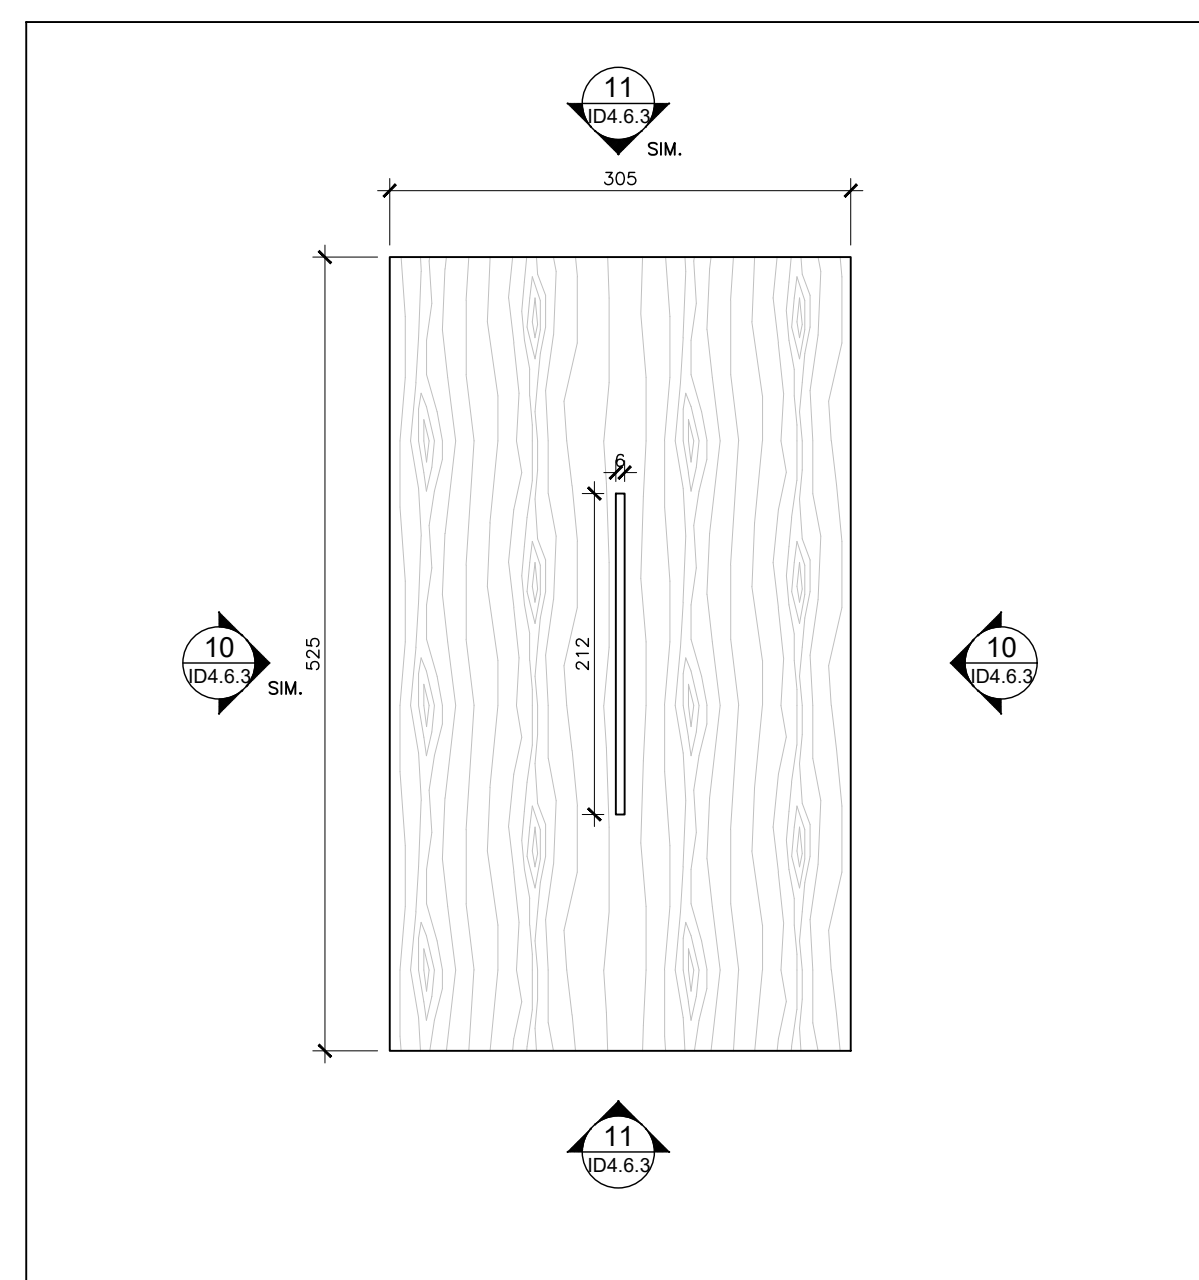


10 PLAN DONATION BOOTH
ID4.6.3 SCALE: 1:5

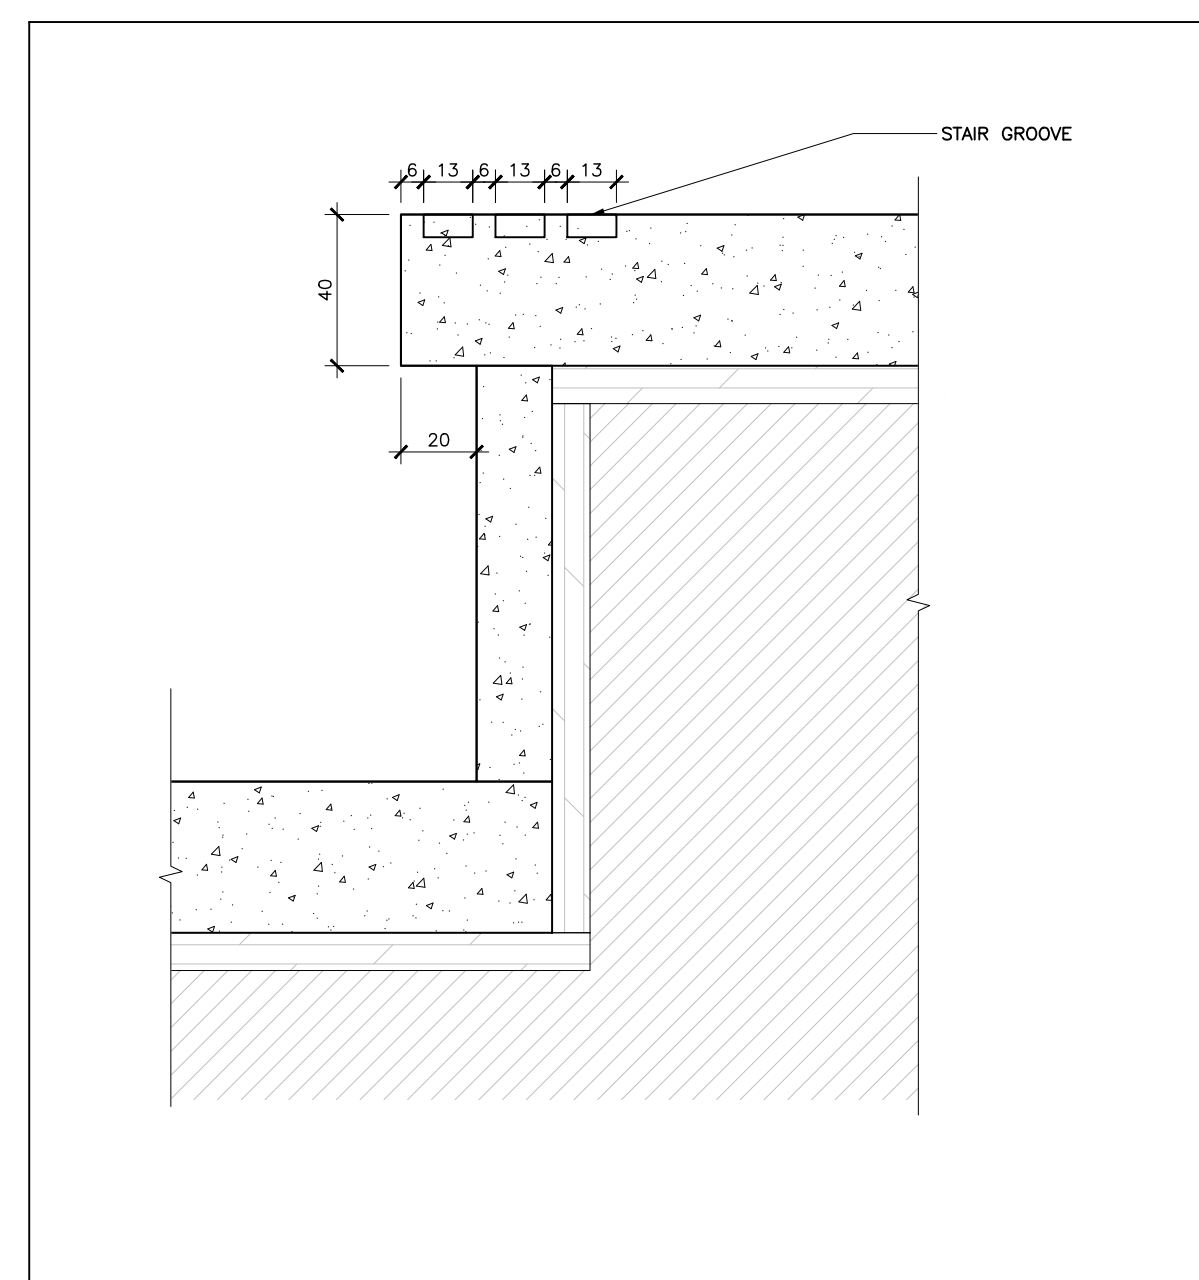


09 SECTION STAIR DETAIL
ID4.6.3 SCALE: 1:2

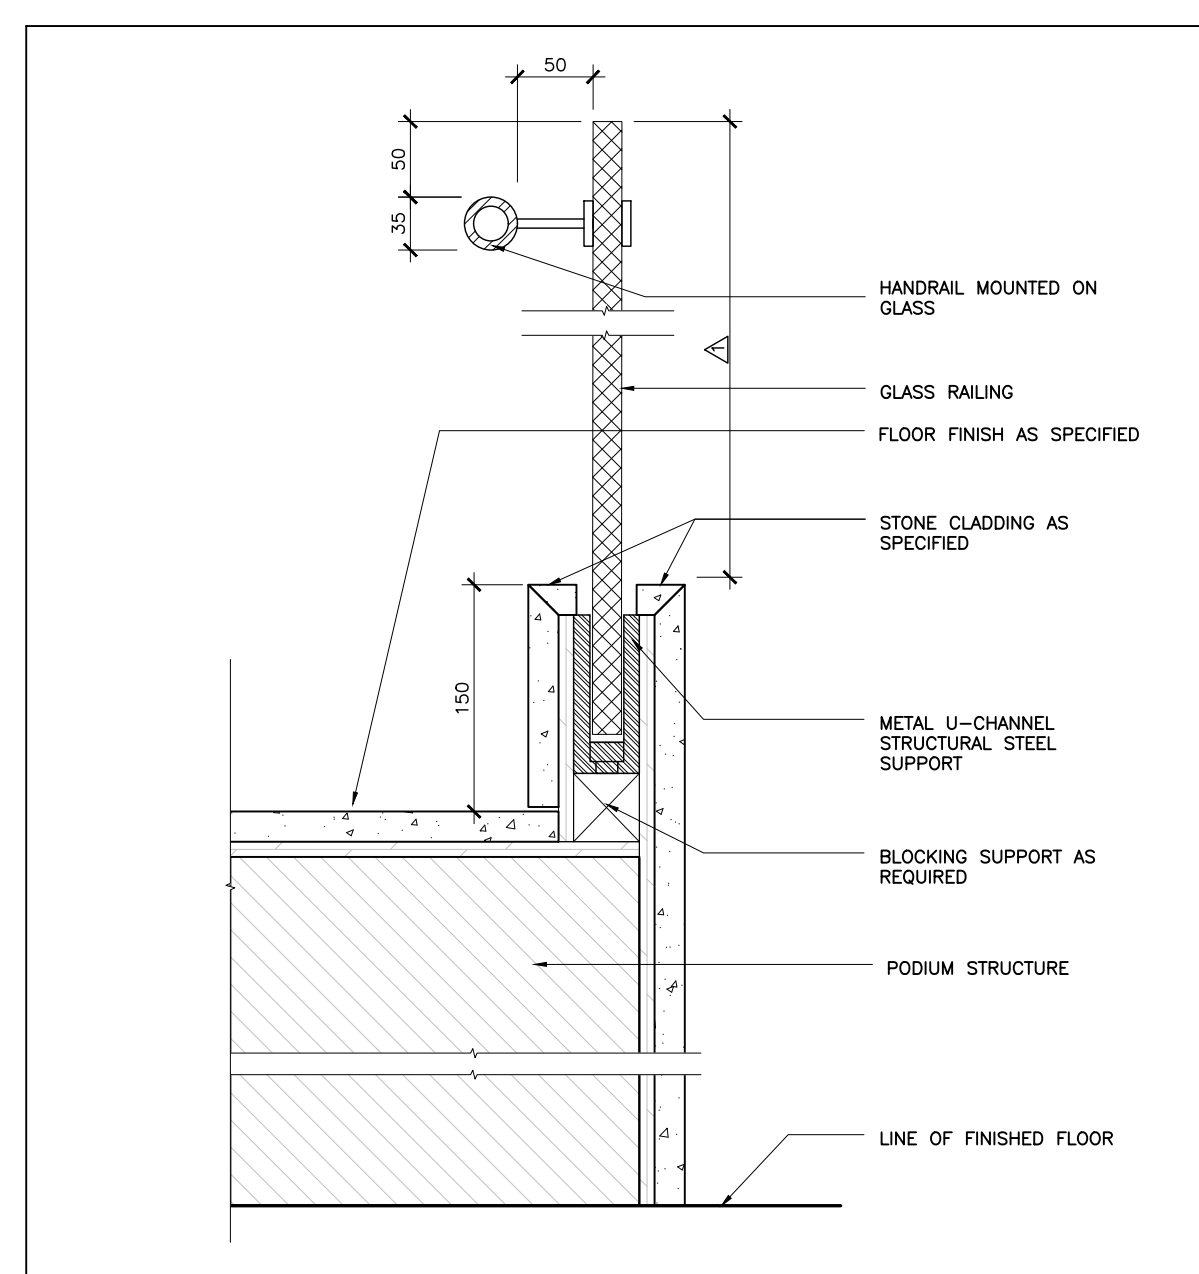


06 SECTION HAND RAILING DETAIL
ID4.6.3 SCALE: 1:5

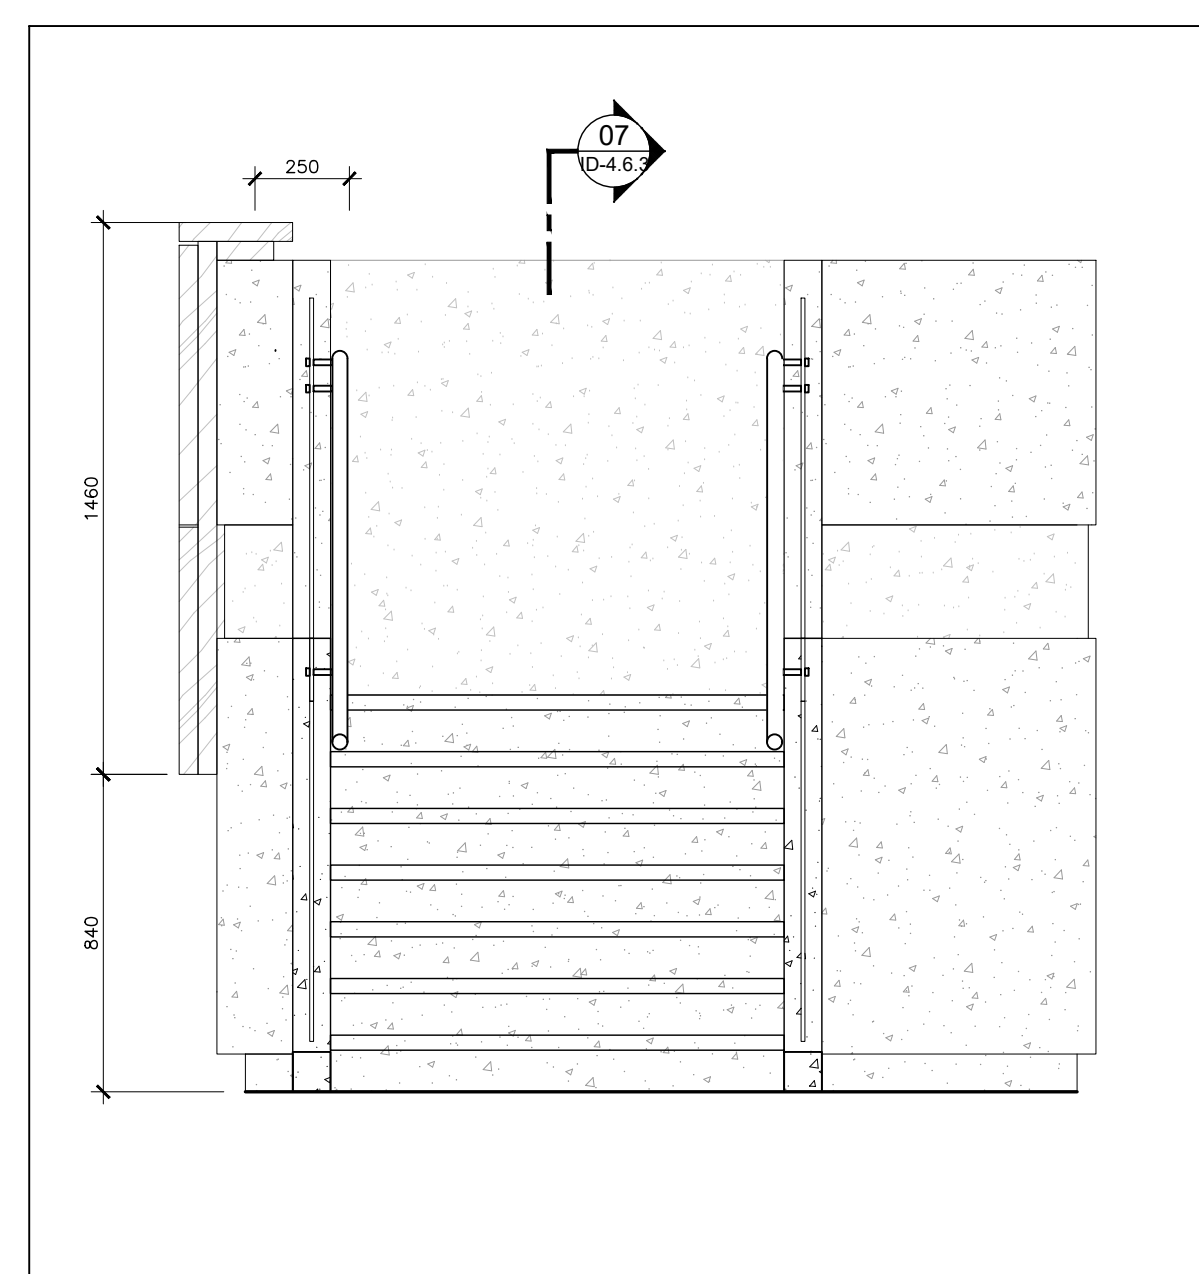


05 ELEVATION LEVEL 01 - PRAYER HALL - PODIUM
ID4.6.3 SCALE: 1:20

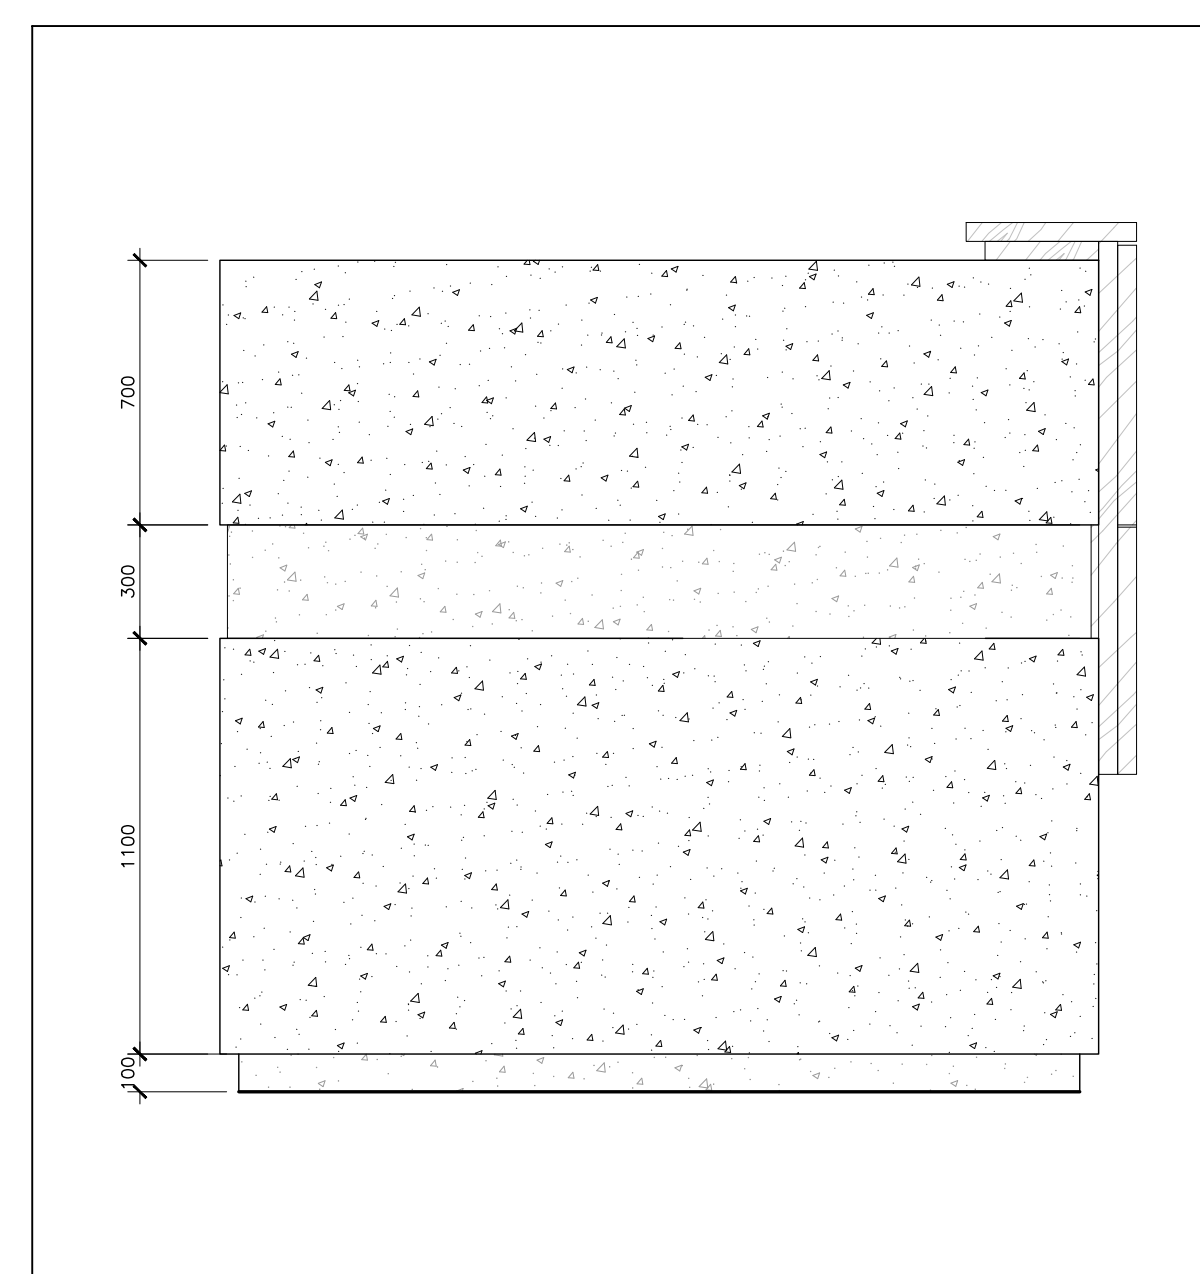


04 ELEVATION LEVEL 01 - PRAYER HALL - PODIUM
ID4.6.3 SCALE: 1:20

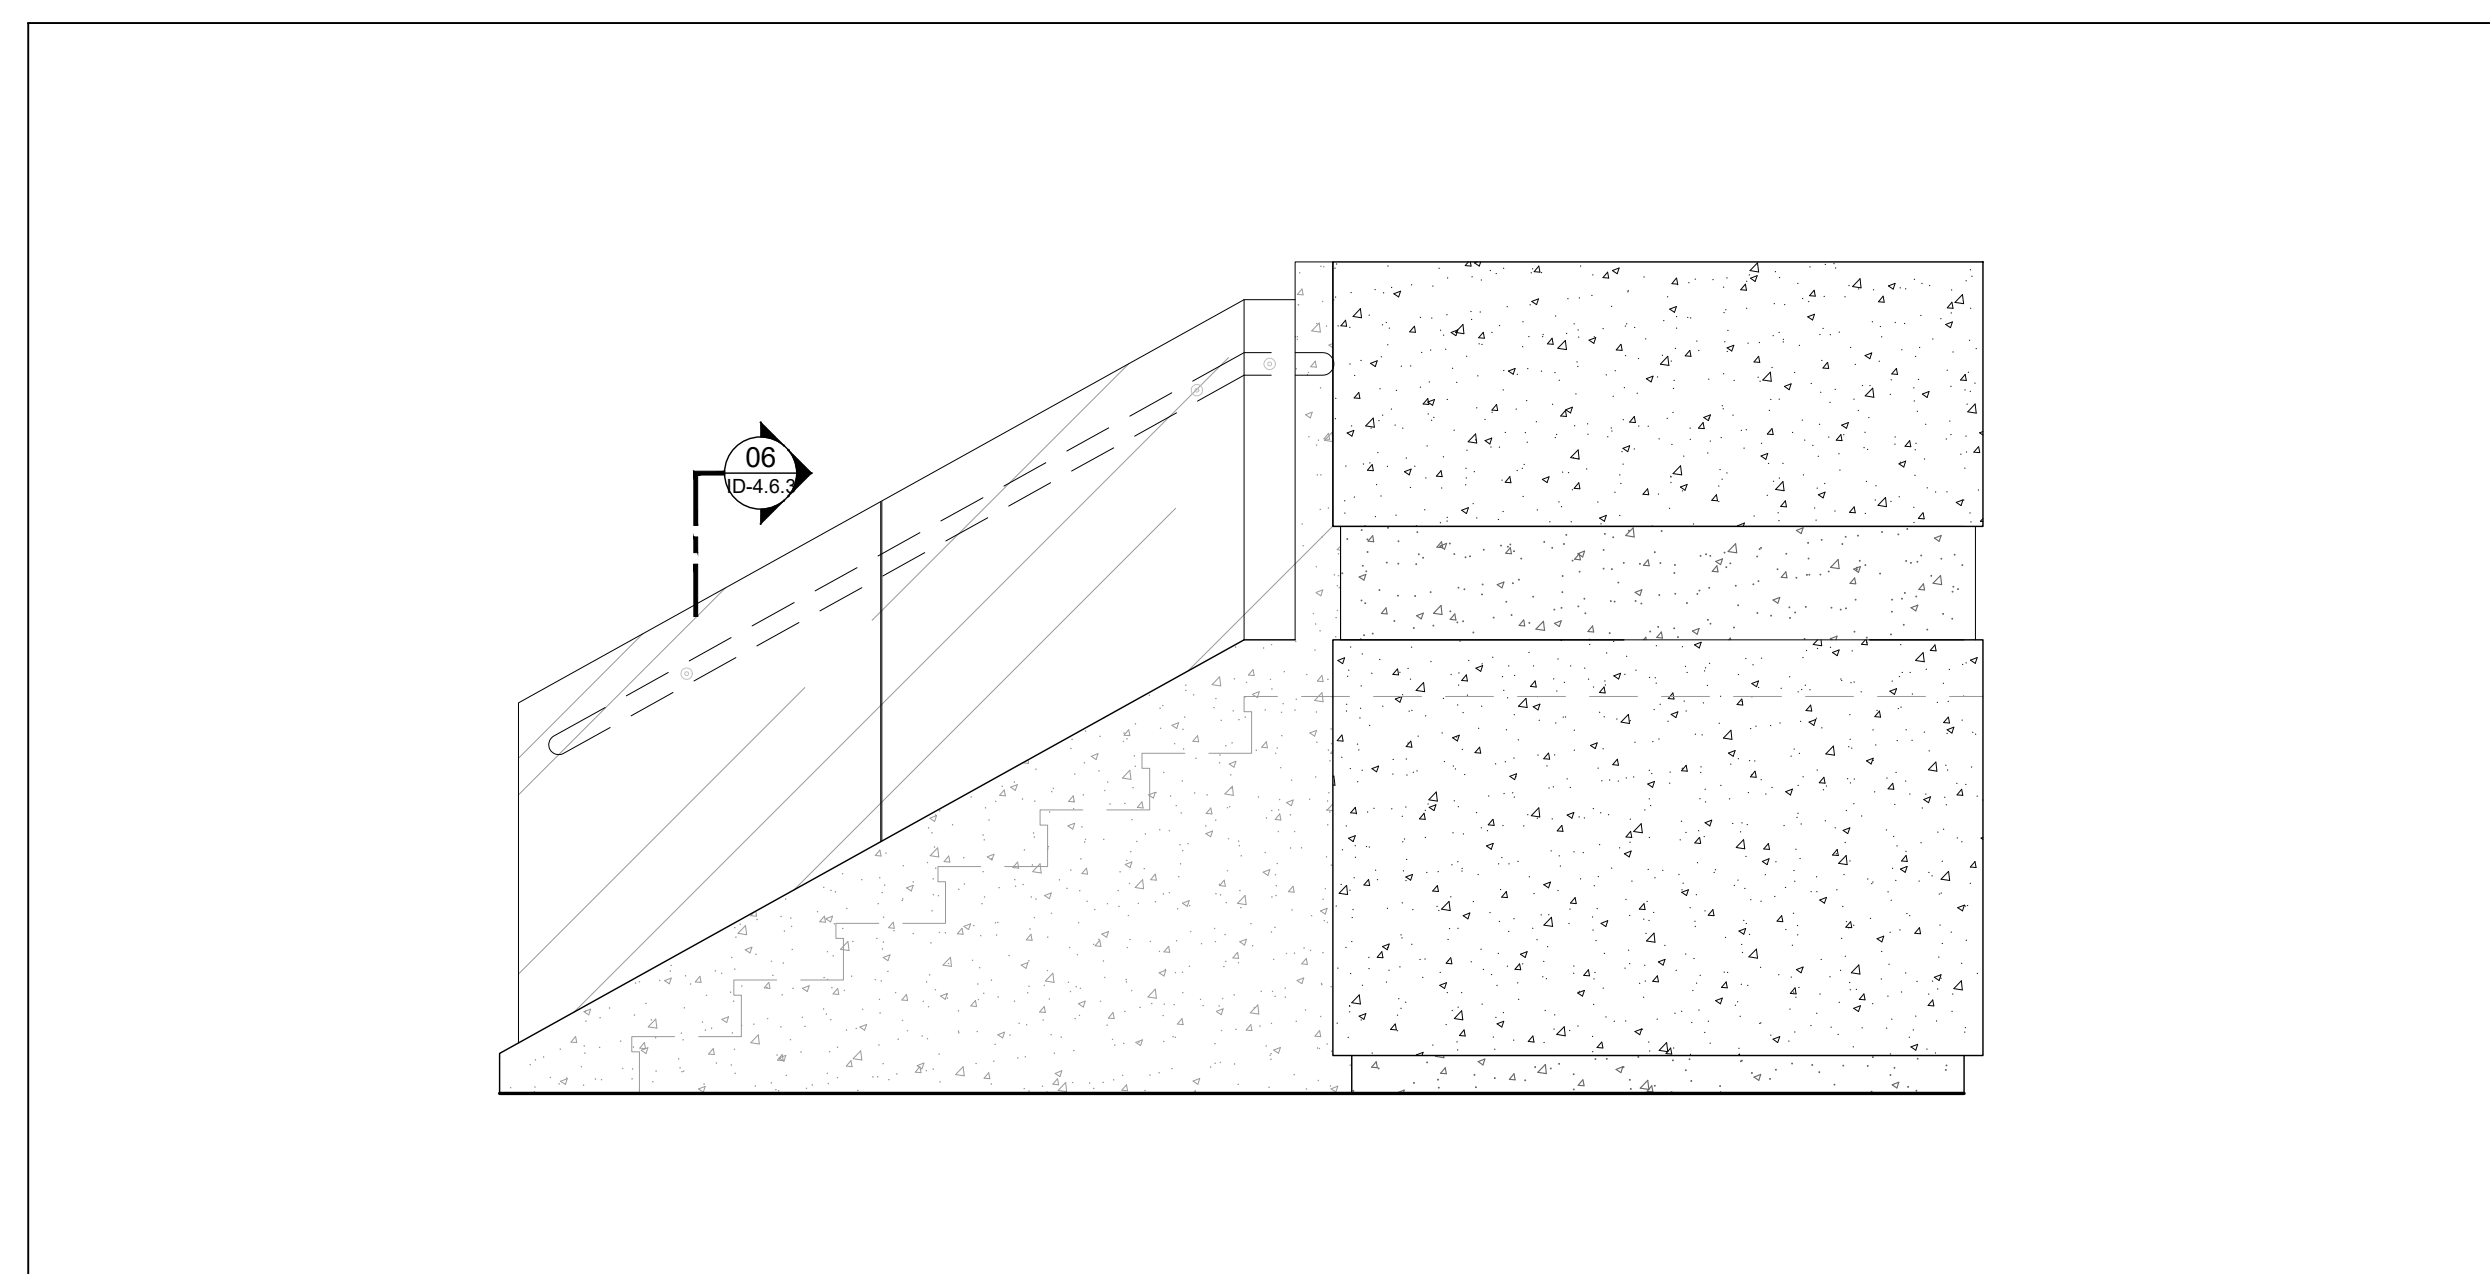

03 ELEVATION LEVEL 01 - PRAYER HALL - PODIUM
ID4.6.3 SCALE: 1:20

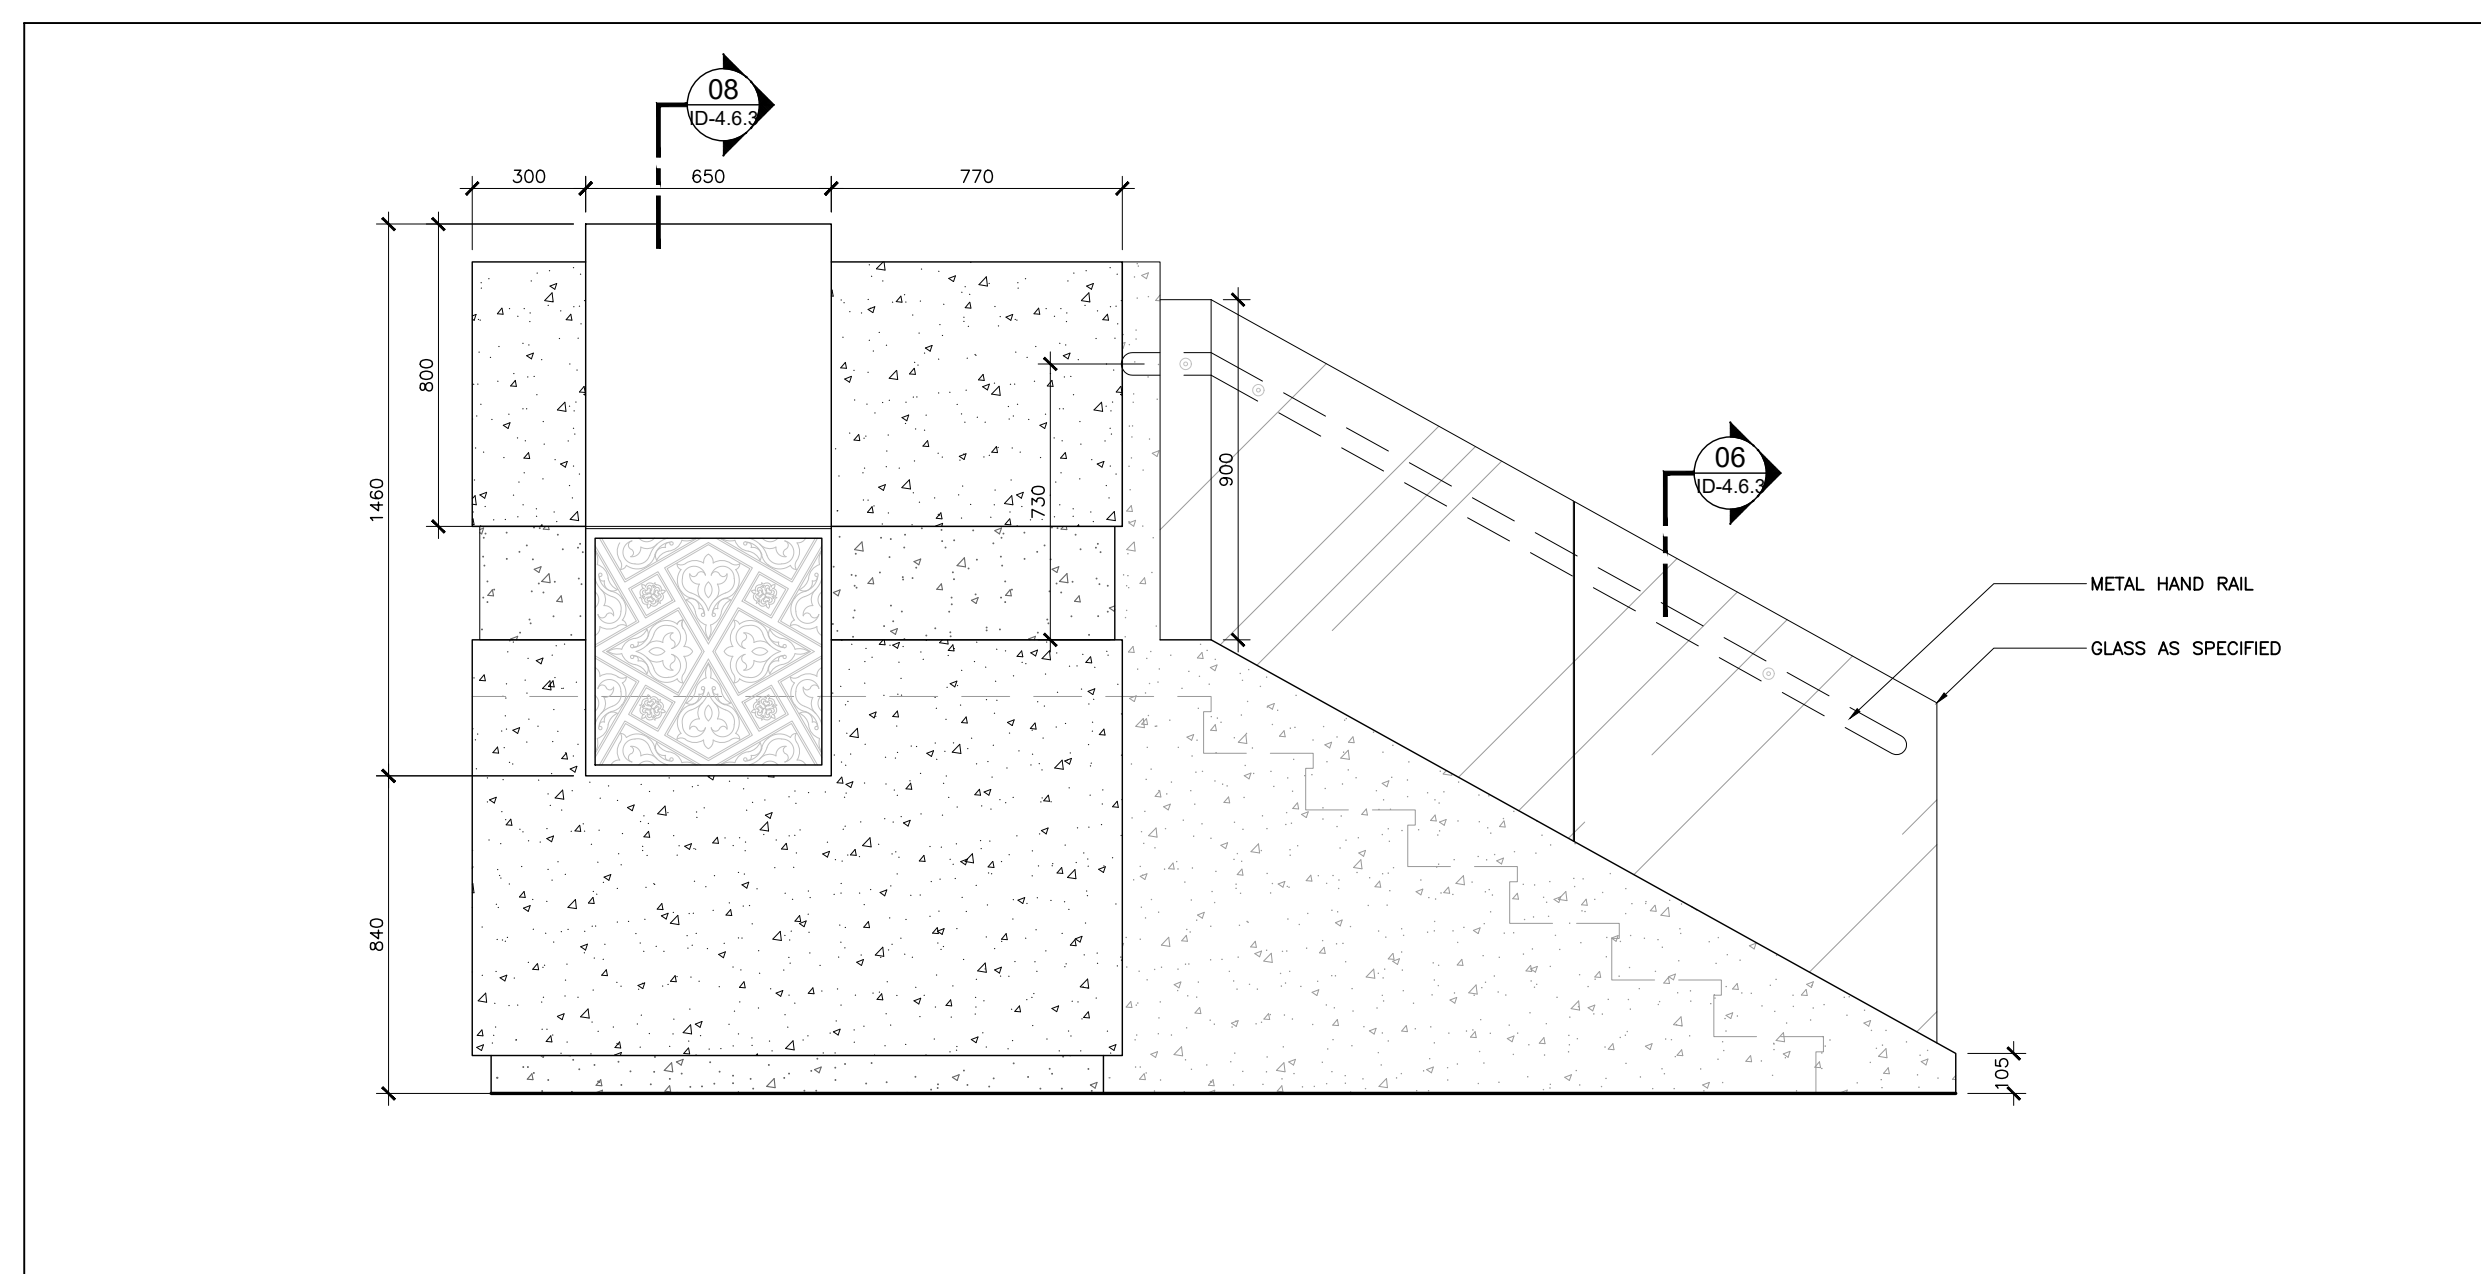

02 ELEVATION LEVEL 01 - PRAYER HALL - PODIUM
ID4.6.3 SCALE: 1:20

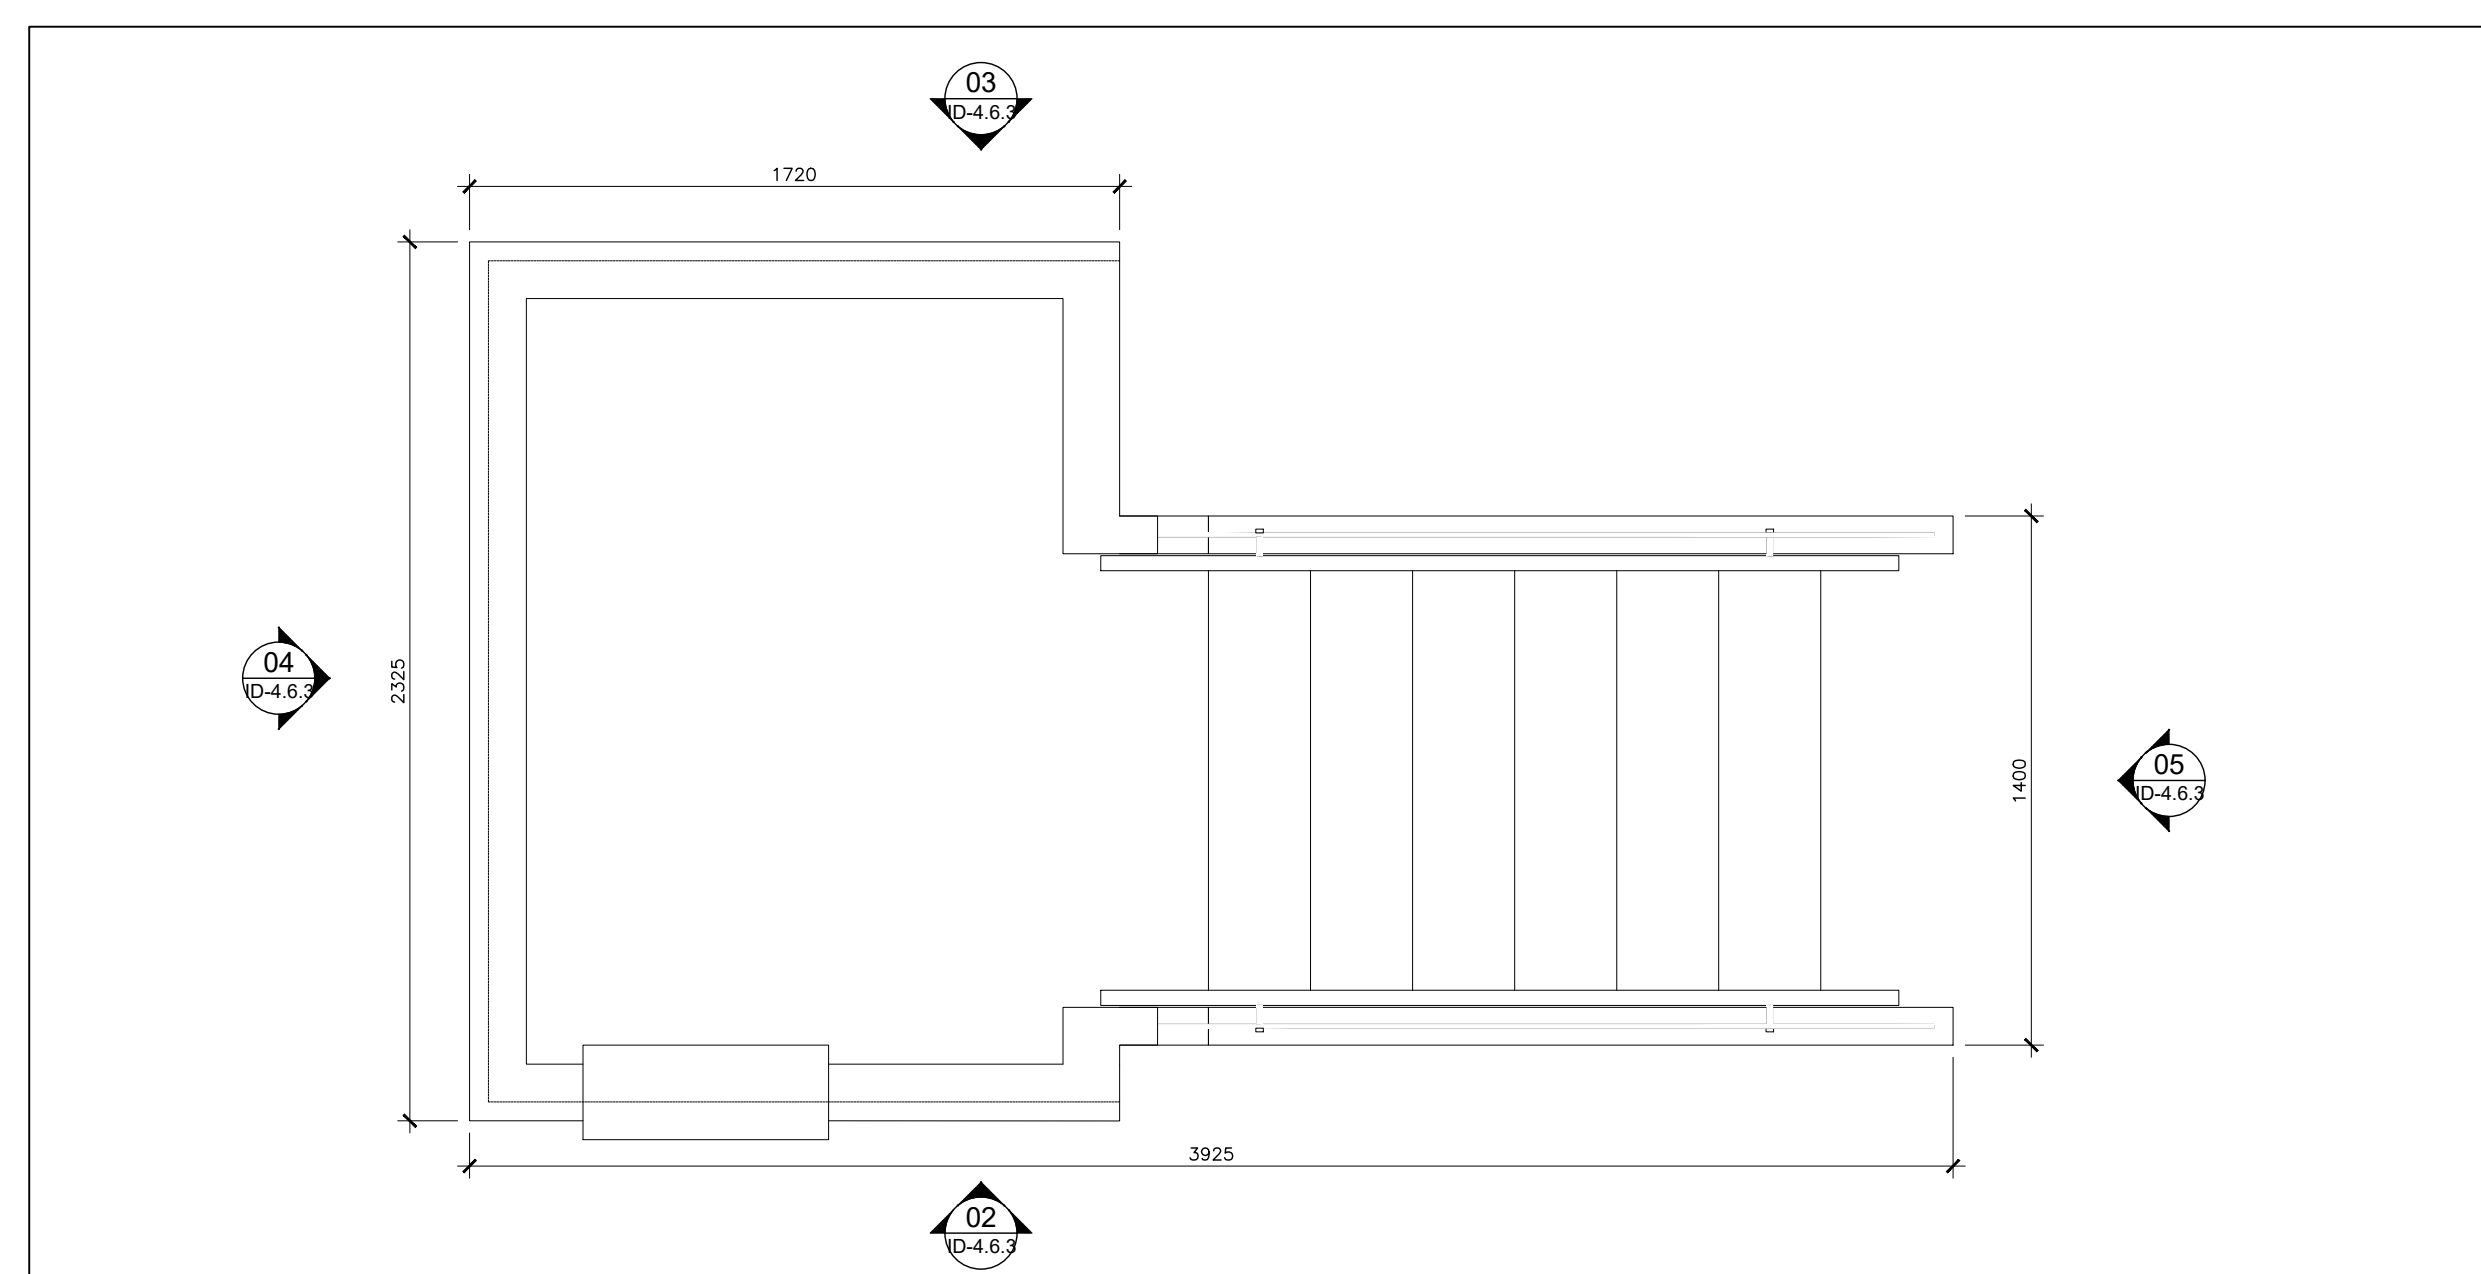

01 PLAN LEVEL 01 - PRAYER HALL - PODIUM
ID4.6.3 SCALE: 1:20

01 14 Aug 2023 Issued For 100% Tender
No. Date Issued
Issue:
Project:
AL-RAHMAH MOSQUE

4721 PALLADIUM WAY
BURLINGTON, ONTARIO

Drawing Title:
MILLWORK DETAILS

©Figur3
The Contractor and all Sub-contractors shall verify all job site dimensions, all drawings, details & specifications. The contractor shall report any discrepancies, in writing, to Figur3 prior to commencing with any work.
All necessary samples, shop drawings of millwork or otherwise, shall be submitted to Figur3 for approval, prior to proceeding with any work.

Plot Date: 14 August 2023
Drawn by: MS & JH
Checked by: MH & FD
Project No.: 2022158
Scale: AS NOTED

FIGUR3
200 - 200 University Avenue
Toronto Ontario Canada M5H 3C6
T 416-363-6993 figur3.com

Dwg No.: ID4.6.3